

# Appendix B


---

Site Drawings

# RE SLATE LLC

## 300 MW - SOLAR AND ENERGY STORAGE FACILITY


Located in a portion of Townships 19 South & 20 South, Range 19 East of the Mount Diablo Base & Meridian  
Kings County, California

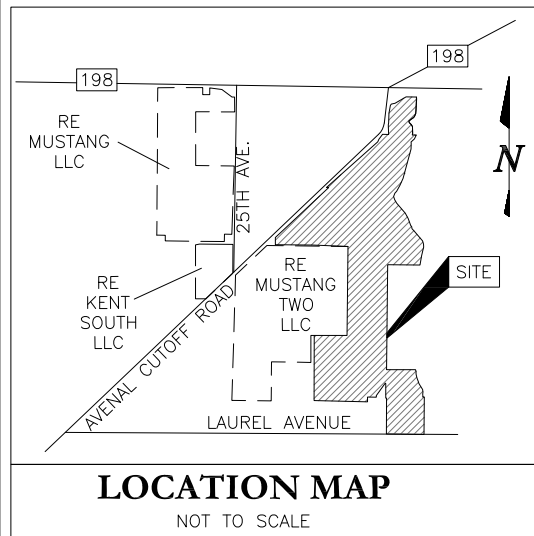

PROJECT INFORMATION	
SITE ADDRESS	TBD AVENAL CUTOFF ROAD LEMOORE, CA 93245
COUNTY	KINGS COUNTY, CA
ZONING	AX: EXCLUSIVE AGRICULTURAL AG-40: GENERAL AGRICULTURE, 40 ACRE MINIMUM


LEGEND OF LINETYPES AND SYMBOLS	
	PROJECT BOUNDARY
	PROPERTY LINE
(E)	EXISTING
(P)	PROPOSED
POI	POINT OF INTERCONNECTION

SHEET INDEX	
SHEET #	SHEET NAME
T1.0	TITLE SHEET
T1.1	APN MAP
C1.0	SITE PLAN - OVERVIEW
C2.0 - C2.5	SITE PLAN
C3.0 - C3.2	DETAIL SHEETS

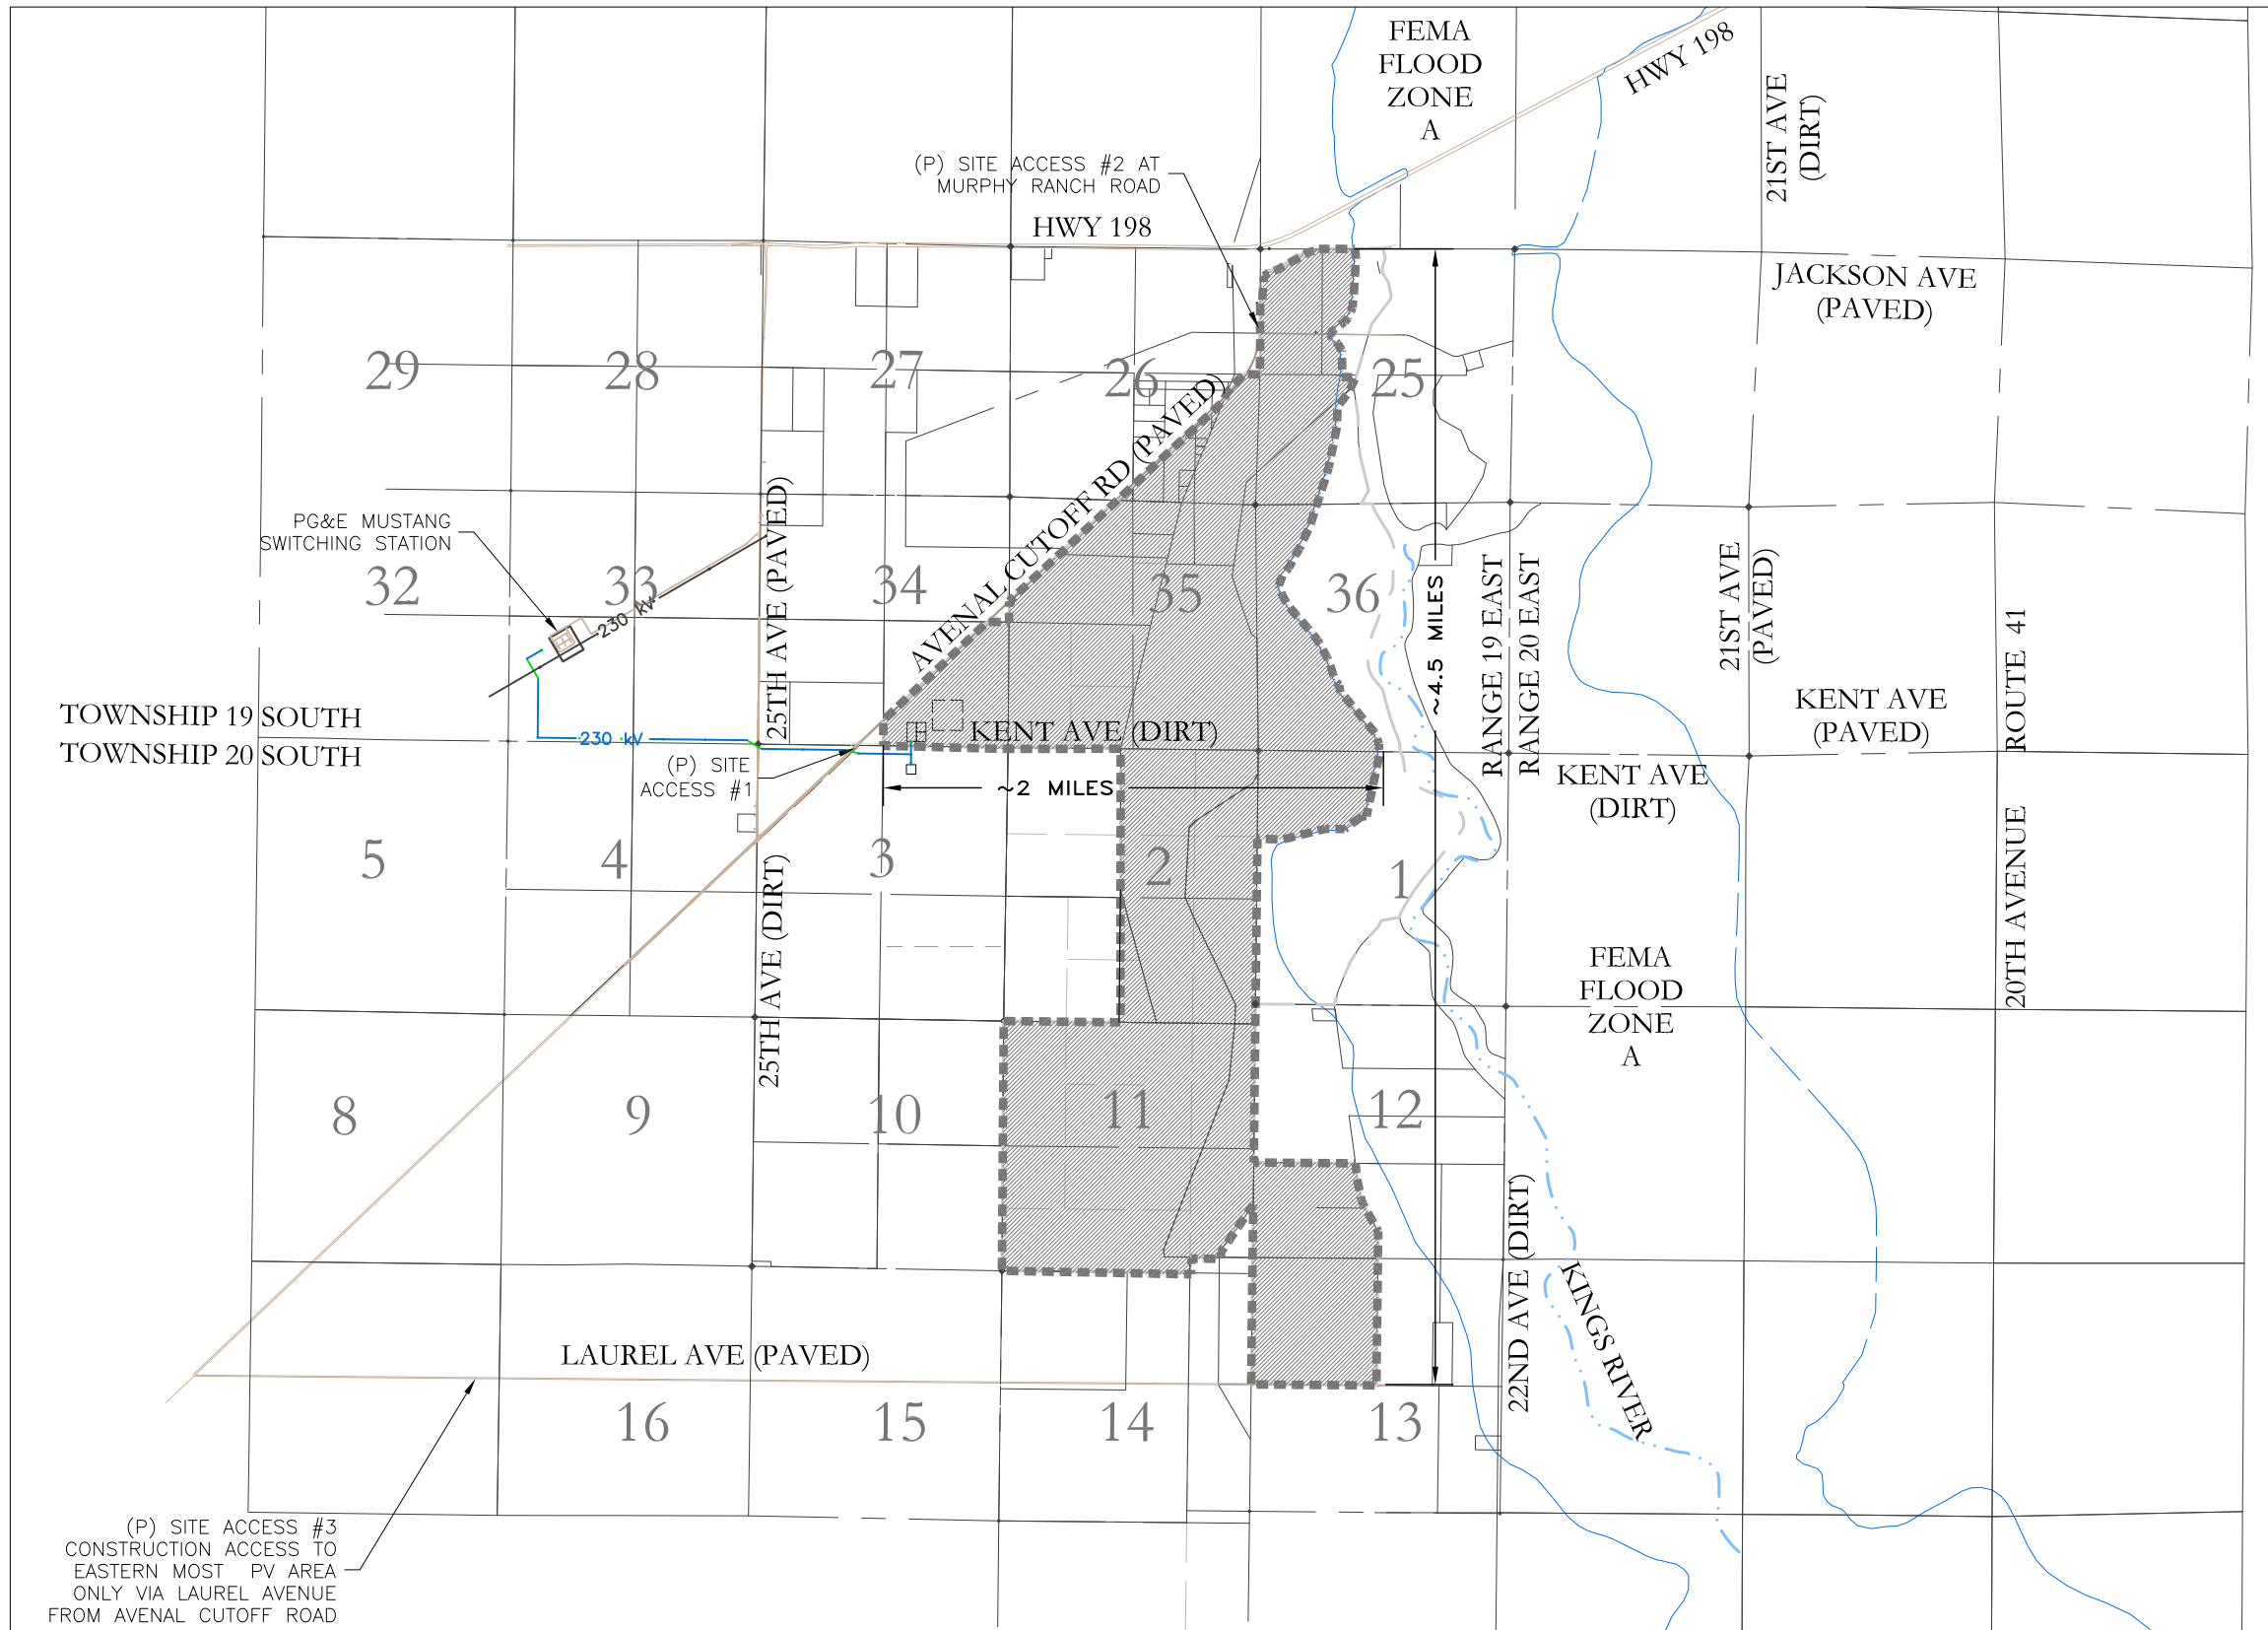

(P) SITE ACCESS #3  
CONSTRUCTION ACCESS TO  
EASTERN MOST PV AREA  
ONLY VIA LAUREL AVENUE  
FROM AVENAL CUTOFF ROAD

1 SITE OVERVIEW  
SCALE: 1" = 4000'

 

**RECURRENT ENERGY**  
A subsidiary of Canadian Solar

THIS DOCUMENT, INCLUDING THE PROJECT BOUNDARY, PROPERTY LINE, AND INTERCONNECTION POINT, IS THE PROPERTY OF RECURRENT ENERGY LLC. REPRODUCTION OR USE WITHOUT SPECIFIC WRITTEN AUTHORIZATION OF RECURRENT ENERGY LLC IS STRICTLY FORBIDDEN.

CONCEPTUAL  
NOT FOR  
CONSTRUCTION

ENGINEER'S STAMP

PV AND ENERGY STORAGE  
RE SLATE LLC

AVENAL CUTOFF RD AND KENT AVE  
LEMOORE, CA 93245 KINGS COUNTY


TITLE SHEET

REV	DATE	ISSUED FOR
2.0	1/18/18	SD CB
1.0	9/27/17	PF CB
1.0	10/06	PRE-APPLICATION MEETING

DESIGN START: 02/01/2015  
DEV. ENG.: C. BAILEY


0 1/2" 1"  
IF BAR IS NOT ONE INCH,  
DRAWING IS NOT TO SCALE

SHEET  
**T1.0**

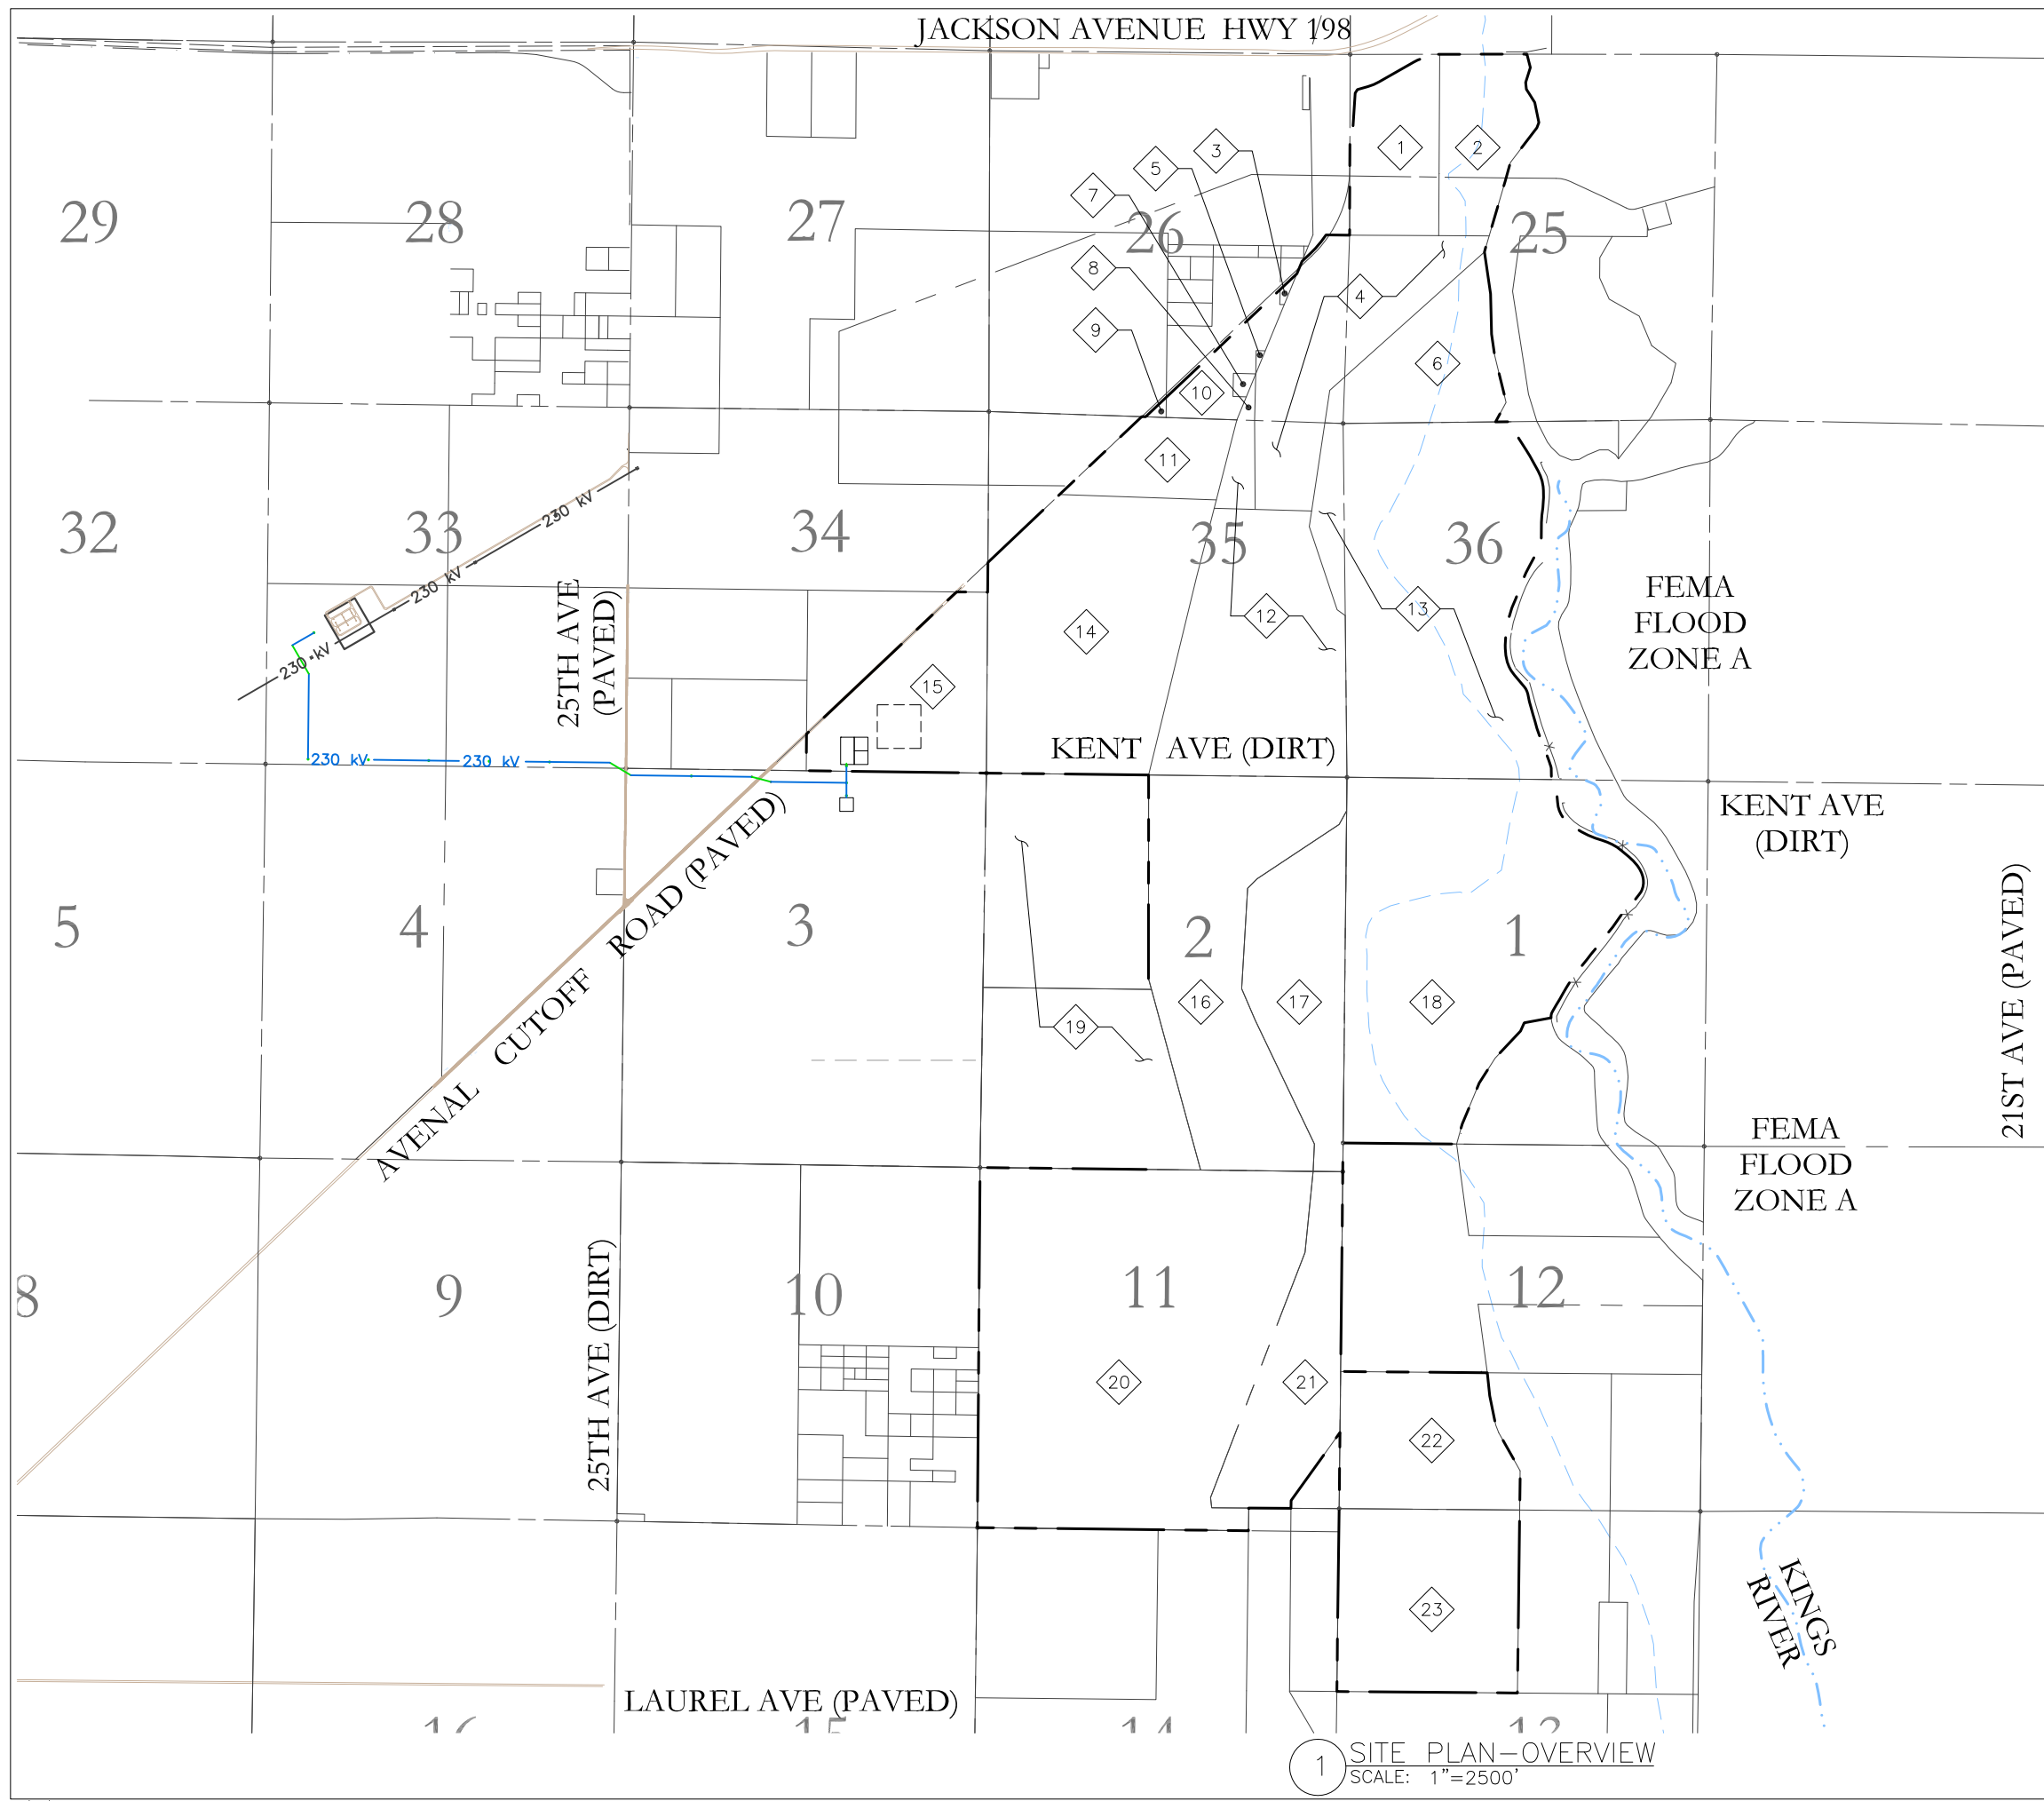


1 SITE PLAN - OVERVIEW  
SCALE: 1"=2500'

APN LIST	
APN NUMBER:	REFERENCE NUMBER: <span style="border: 1px solid black; padding: 2px;">XX</span>
024-190-008	2
024-190-057	4
024-190-033	1
024-190-019	8
024-190-037	12
024-190-072	6
024-190-049	14
026-040-016	18
026-040-011	22
026-110-001	23
026-020-017	16
026-020-018	17
026-020-019	21
026-020-020	20
026-020-012	19
024-190-047	14
024-190-062	11
024-190-045	15
024-200-020	10
024-190-060	9
024-200-012	3
024-200-017	5
024-200-018	7

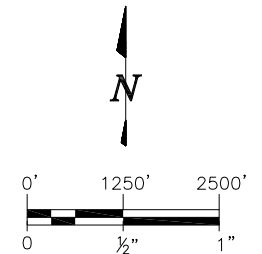

**RECURRENT ENERGY**  
A subsidiary of Canadian Solar

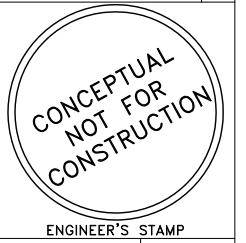


PV AND ENERGY STORAGE  
RE SLATE LLC  
AVENAL CUTOFF RD AND KENT AVE  
LEMOORE, CA 93245 KINGS COUNTY


APN MAP

REV	DATE	ISSUED FOR
2.0 INT	1/18/18	SD CB
1.0 IGG	9/27/17	PF CB
REV DB		CKD APPD


DESIGN START	02/01/2015
DEV. ENG.	C. BAILEY
<p>IF BAR IS NOT ONE INCH, DRAWING IS NOT TO SCALE</p>	
SHEET	
T1.1	

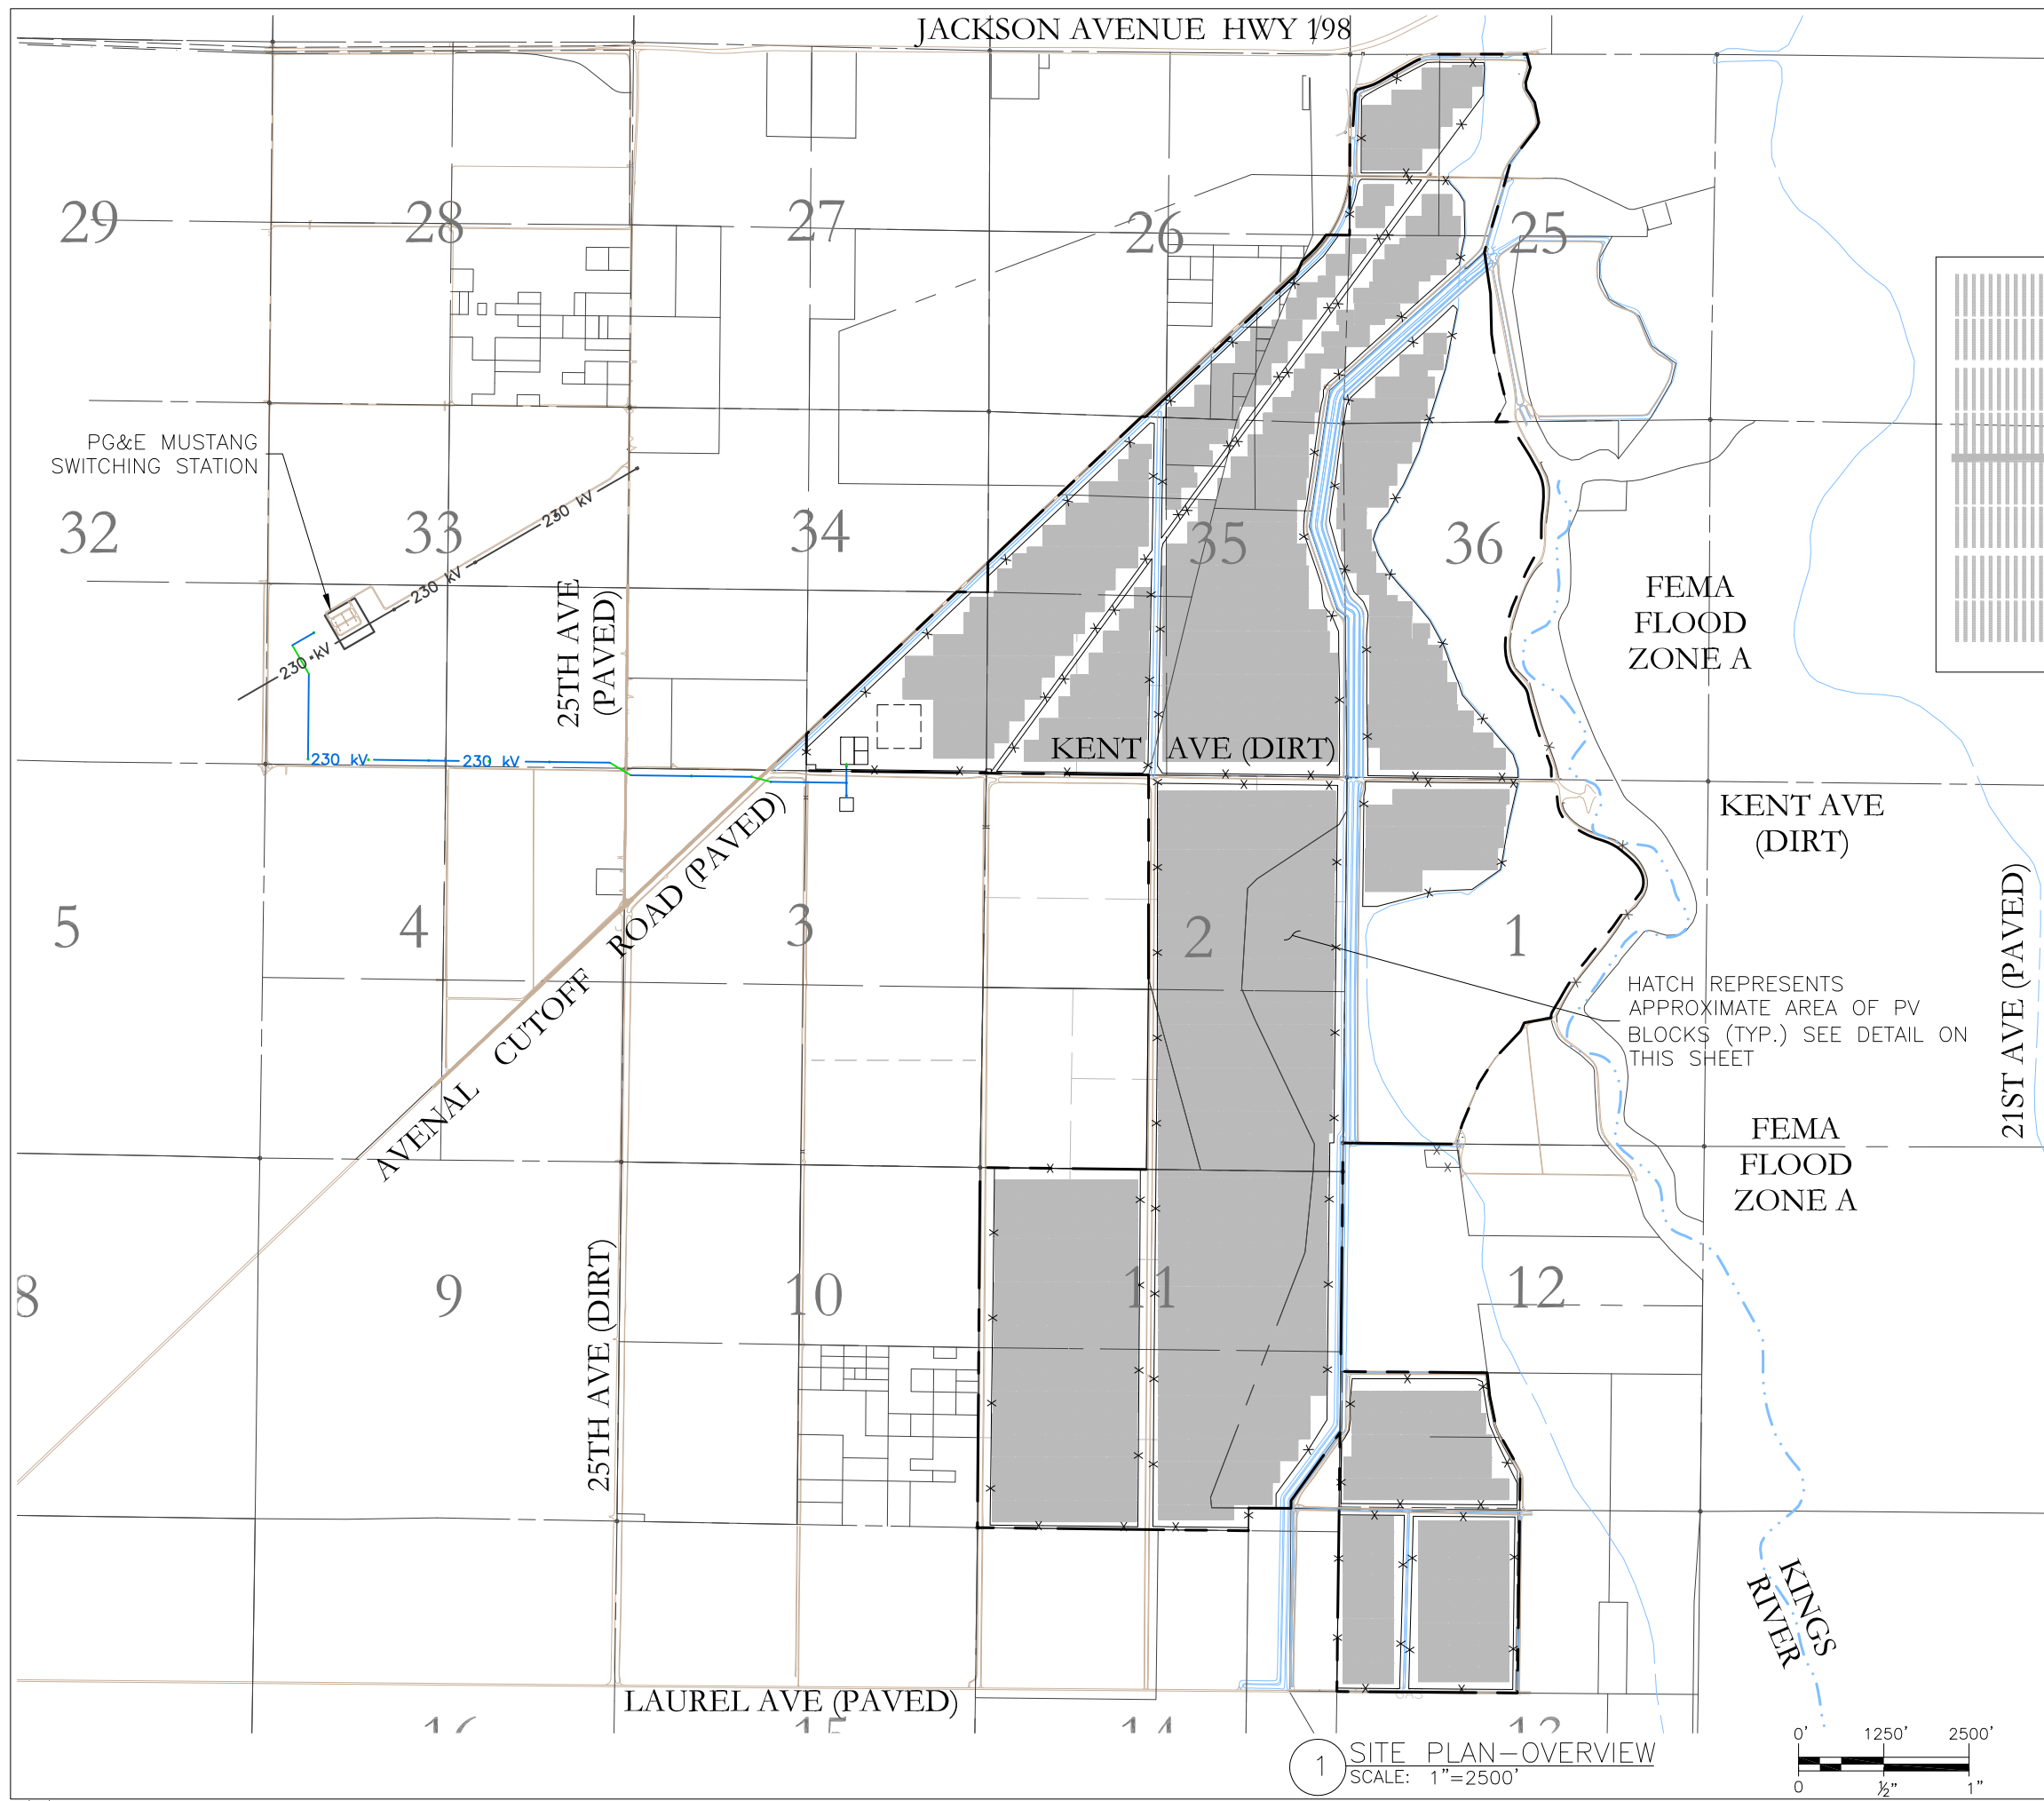


1 SITE PLAN - OVERVIEW  
SCALE: 1"=2500'

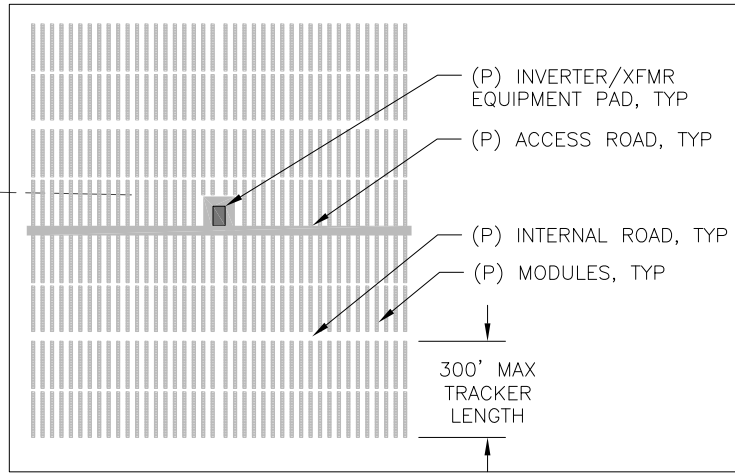

1 CONCEPTUAL ARRAY BLOCK  
SCALE: 1"=600'

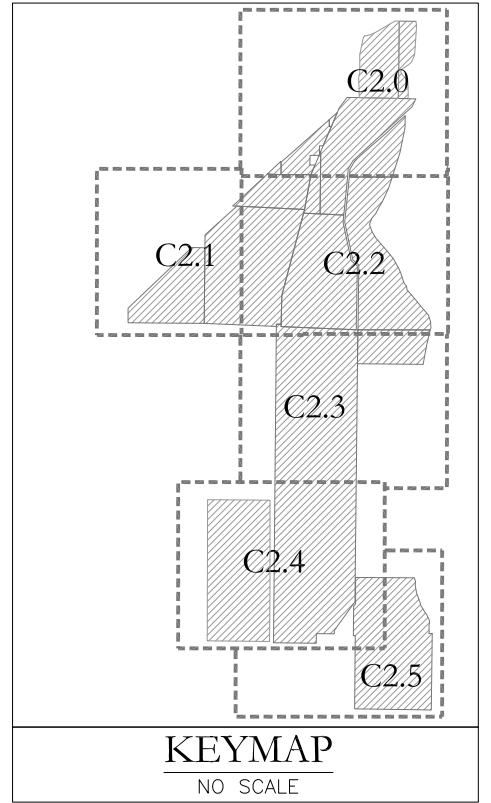

KEYMAP  
NO SCALE

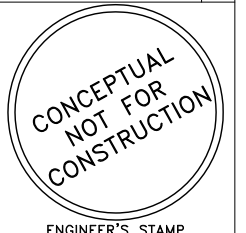

PV AND ENERGY STORAGE  
RE SLATE LLC  
AVENAL CUTOFF RD AND KENT AVE  
LEMOORE, CA 93245 KINGS COUNTY



REV	DATE	ISSUED FOR
2.0 INT	1/18/18	SD CB
1.0 IGG	9/27/17	PF CB
1.0 IGG		CKD APPD

DESIGN START 02/01/2015


DEV. ENG. C. BAILEY

IF BAR IS NOT ONE INCH,  
DRAWING IS NOT TO SCALE

SHEET  
**C1.0**

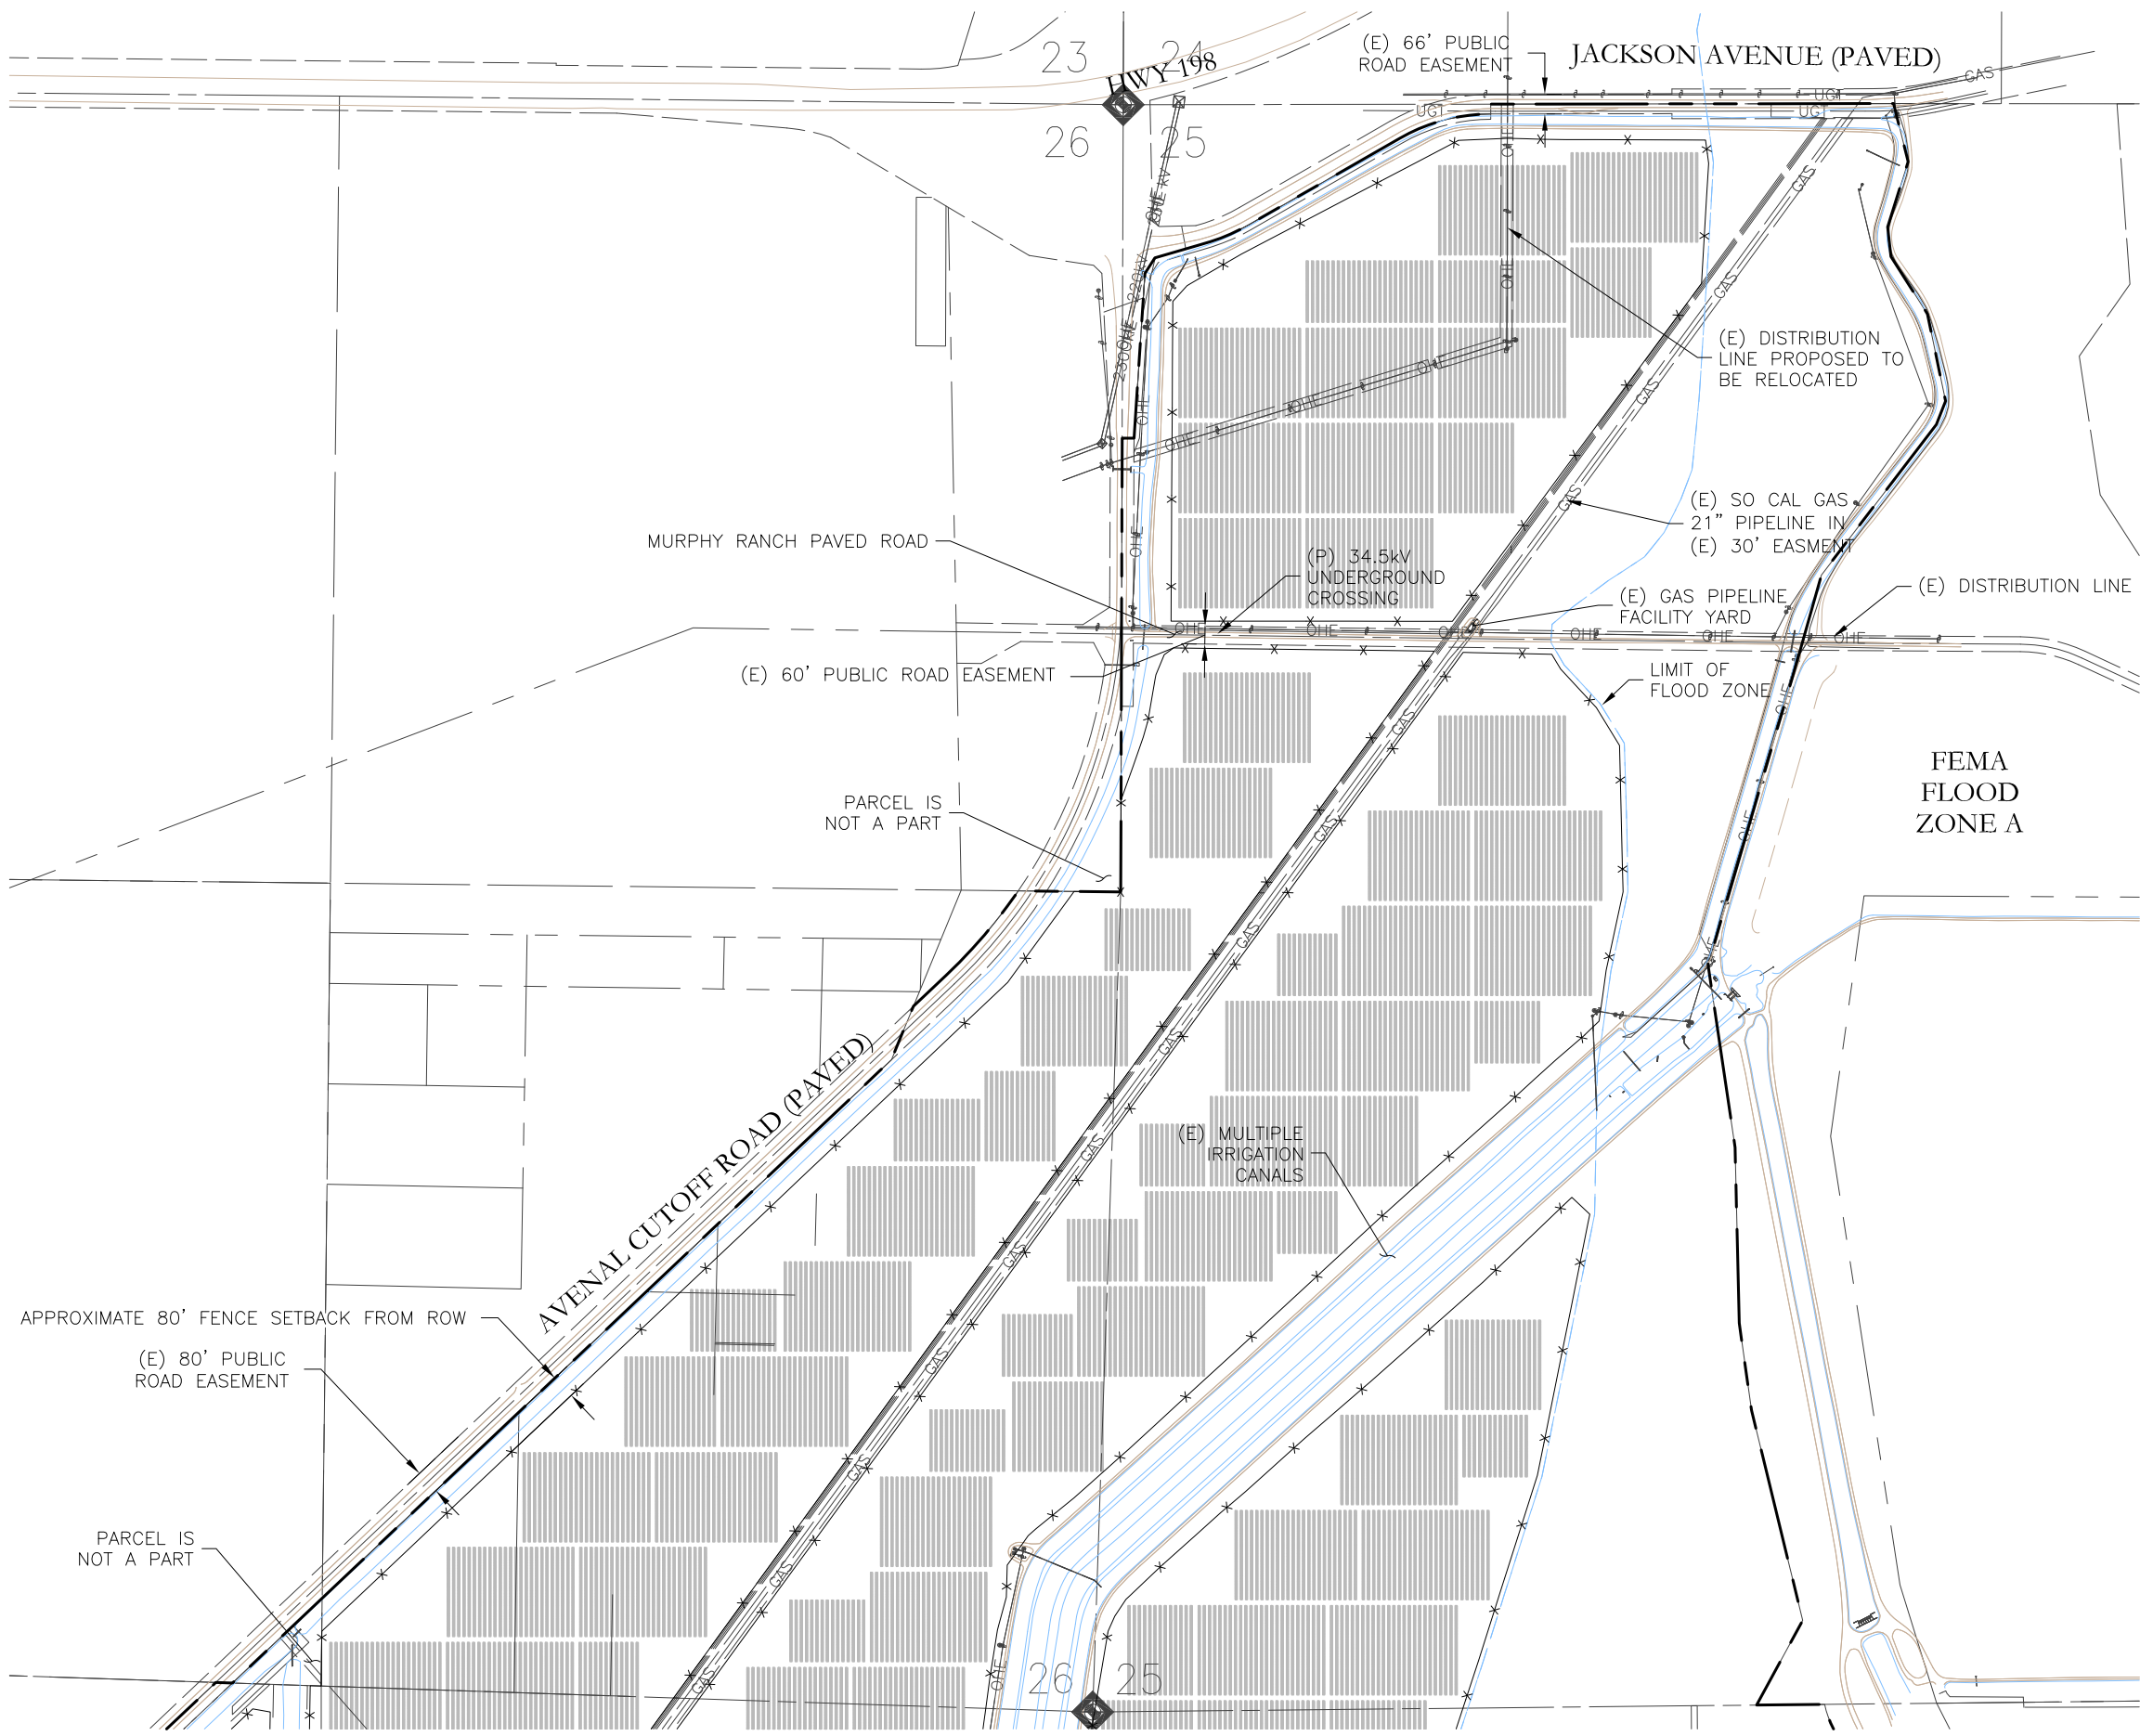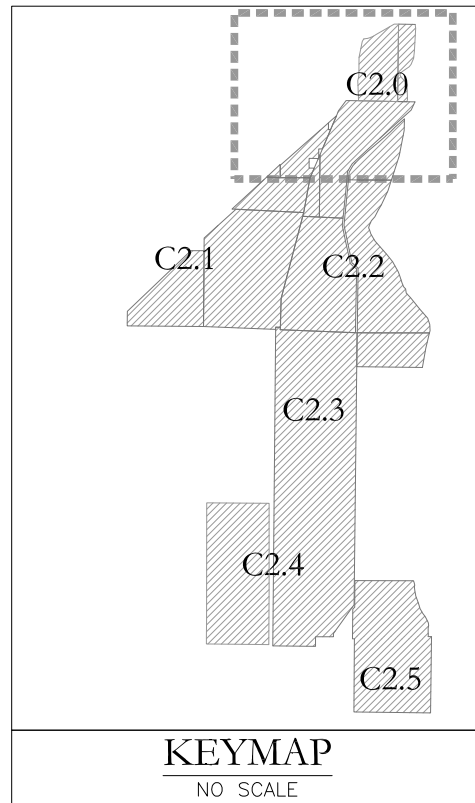

**1 SITE PLAN**  
SCALE: 1"=600'

 

**RECURRENT ENERGY**  
A subsidiary of Canadian Solar

CONCEPTUAL  
NOT FOR  
CONSTRUCTION

ENGINEER'S STAMP

**PV AND ENERGY STORAGE  
RE SLATE LLC**  
AVENAL CUTOFF RD AND KENT AVE  
LEWISVILLE, CA 93245 KINGS COUNTY

**SITE PLAN**




REV	DATE	ISSUED FOR
2.0 INT	1/18/18	SD, CB
1.0 IGG	9/27/17	PF, CB
1.0 IGG		PKD APPD

DESIGN START 02/01/2015

DEV. ENG. C. BAILEY

0 1/2" 1"  
IF BAR IS NOT ONE INCH,  
DRAWING IS NOT TO SCALE

SHEET  
**C2.0**

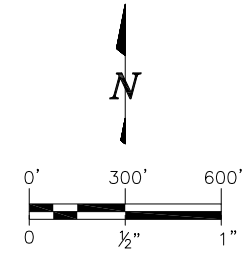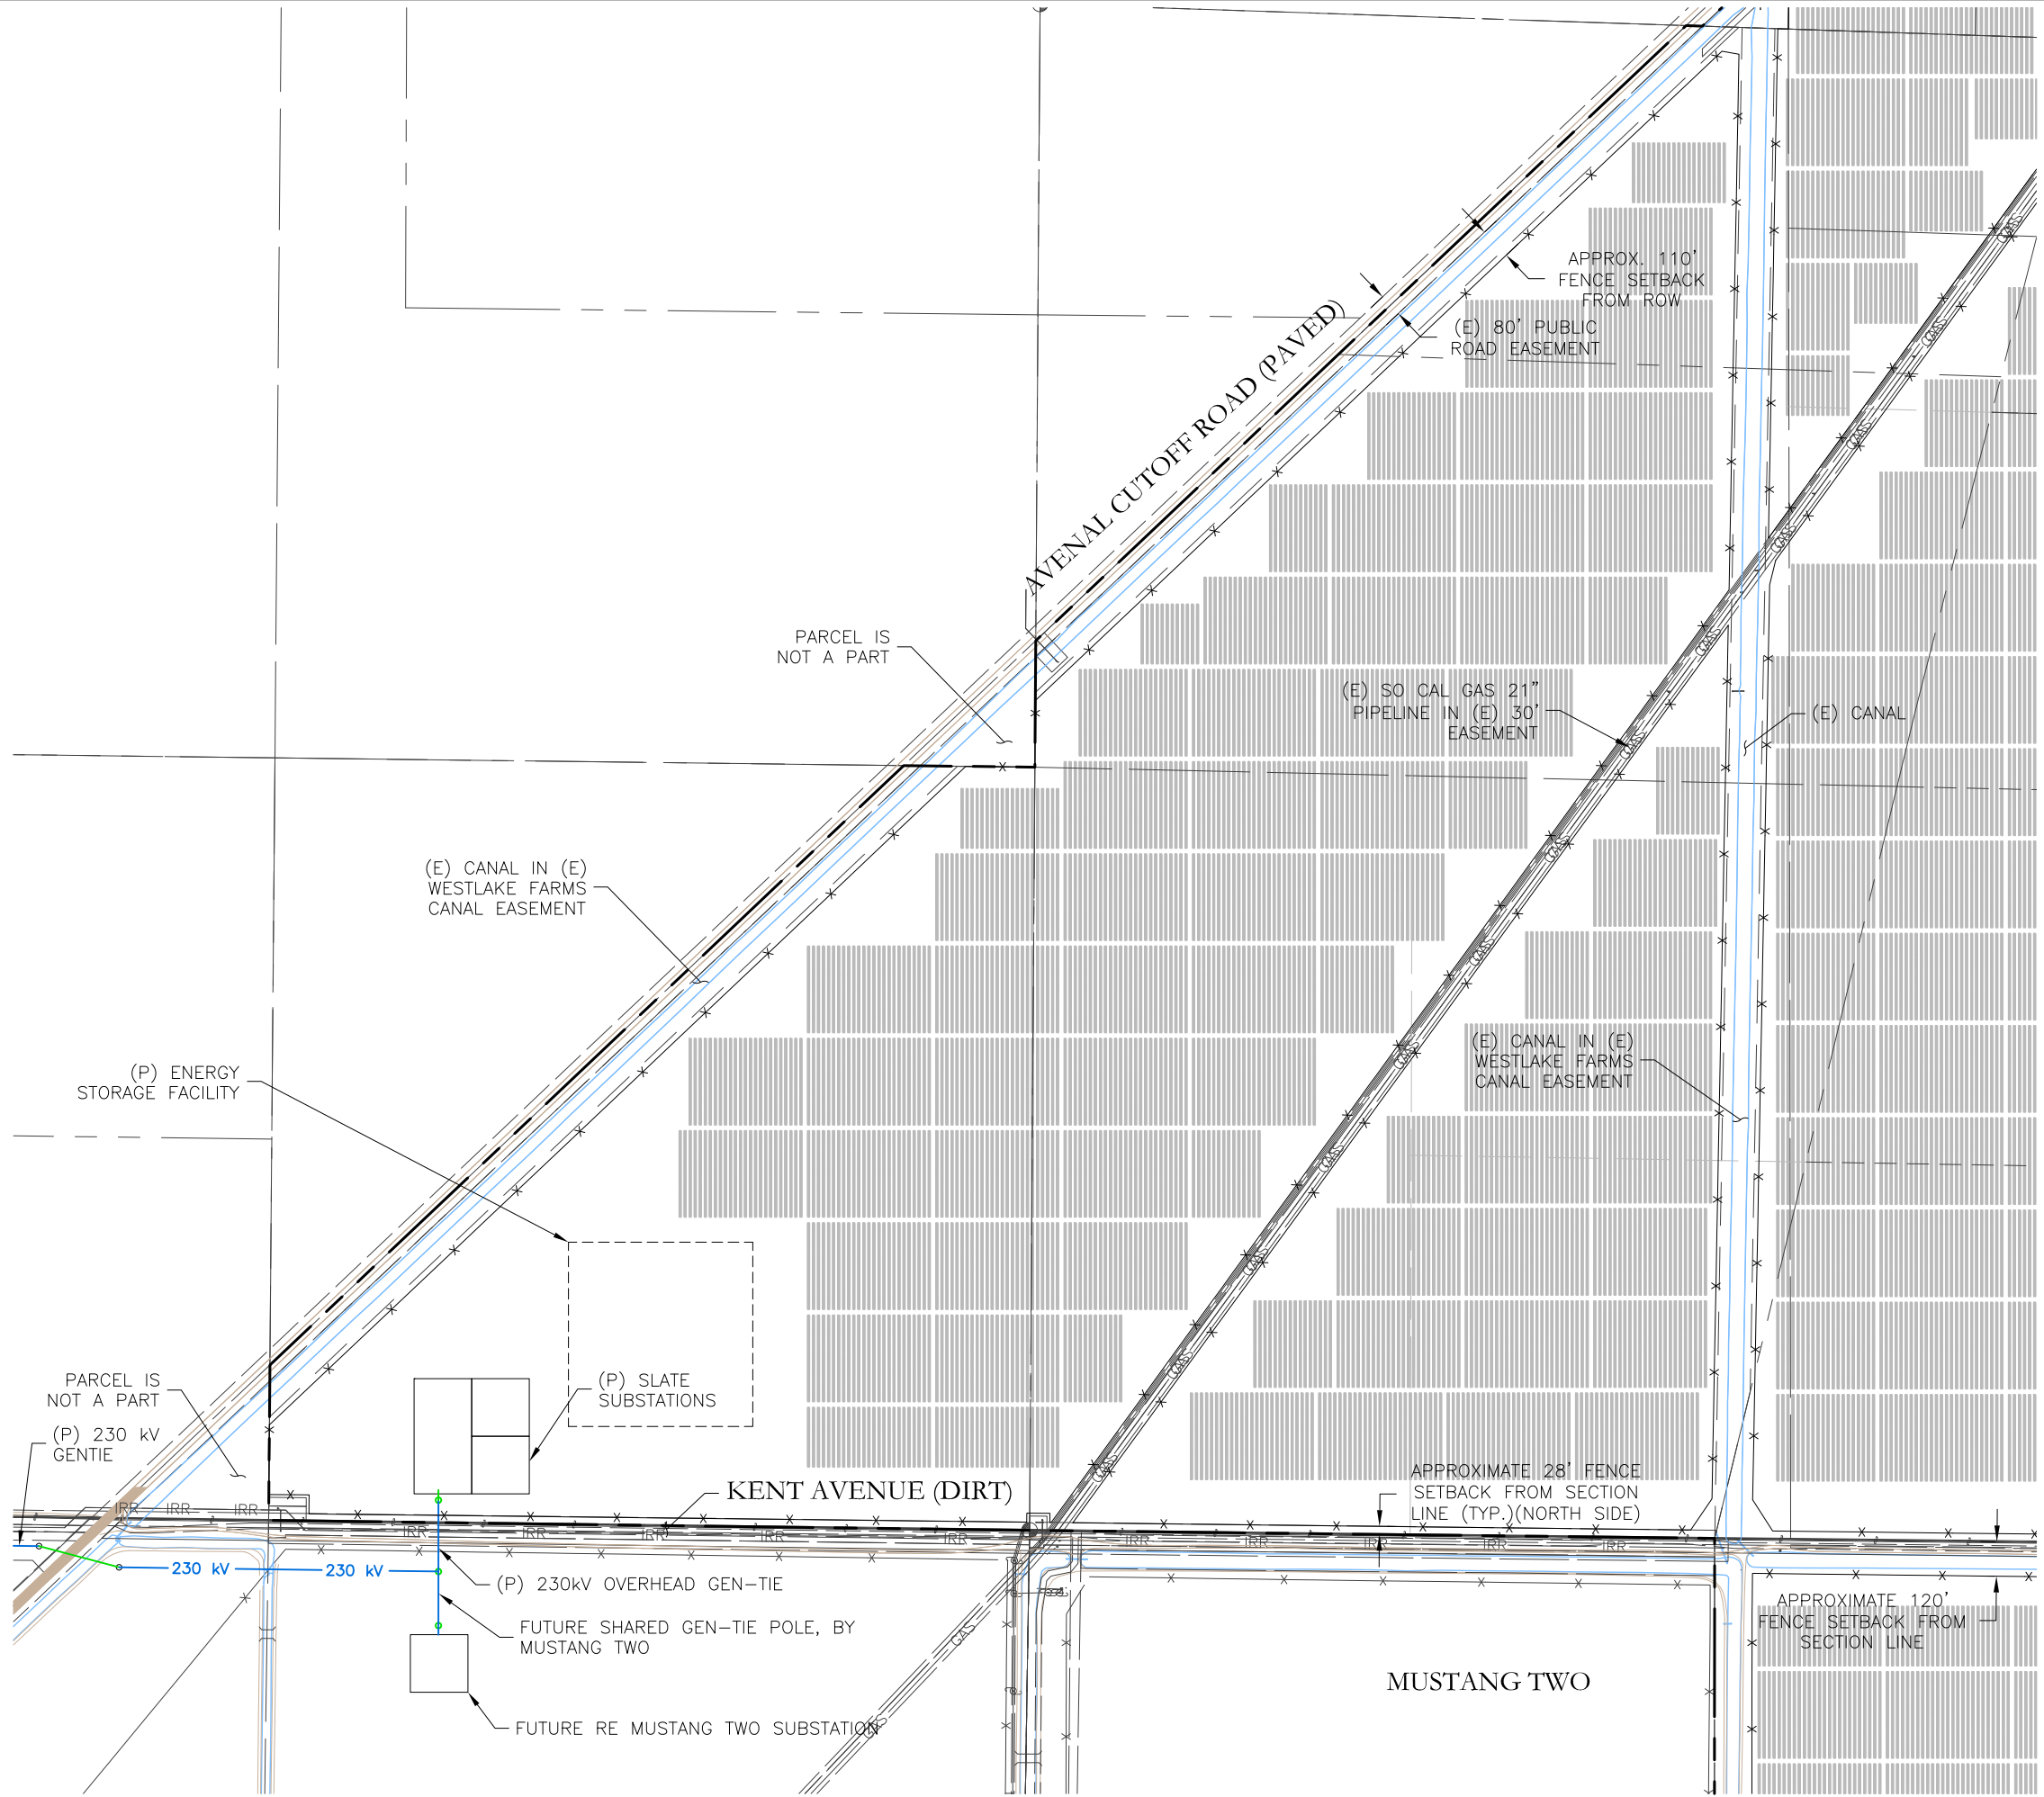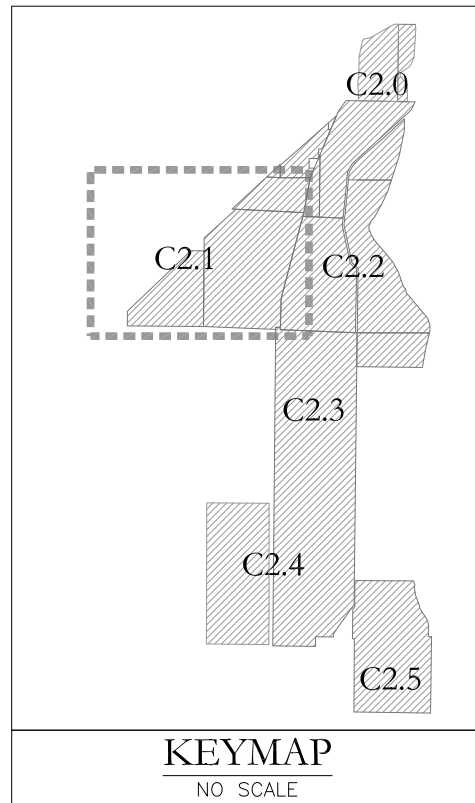

1 SITE PLAN  
SCALE: 1"=600'

**RECURRENT ENERGY**  
A subsidiary of Canadian Solar

CONCEPTUAL  
NOT FOR  
CONSTRUCTION

ENGINEER'S STAMP  
PV AND ENERGY STORAGE  
RE SLATE LLC  
AVENAL CUTOFF RD AND KENT AVE  
LEWIS, CA 93245 KINGS COUNTY



SITE PLAN

REV	DATE	ISSUED FOR
2.0 INT	1/18/18	SD, CB
1.0 IGG	9/27/17	PF, CB
1.0 IGG		PK, DB


DESIGN START	02/01/2015
DEV. ENG.	C. BAILEY

IF BAR IS NOT ONE INCH,  
DRAWING IS NOT TO SCALE

SHEET  
C2.1

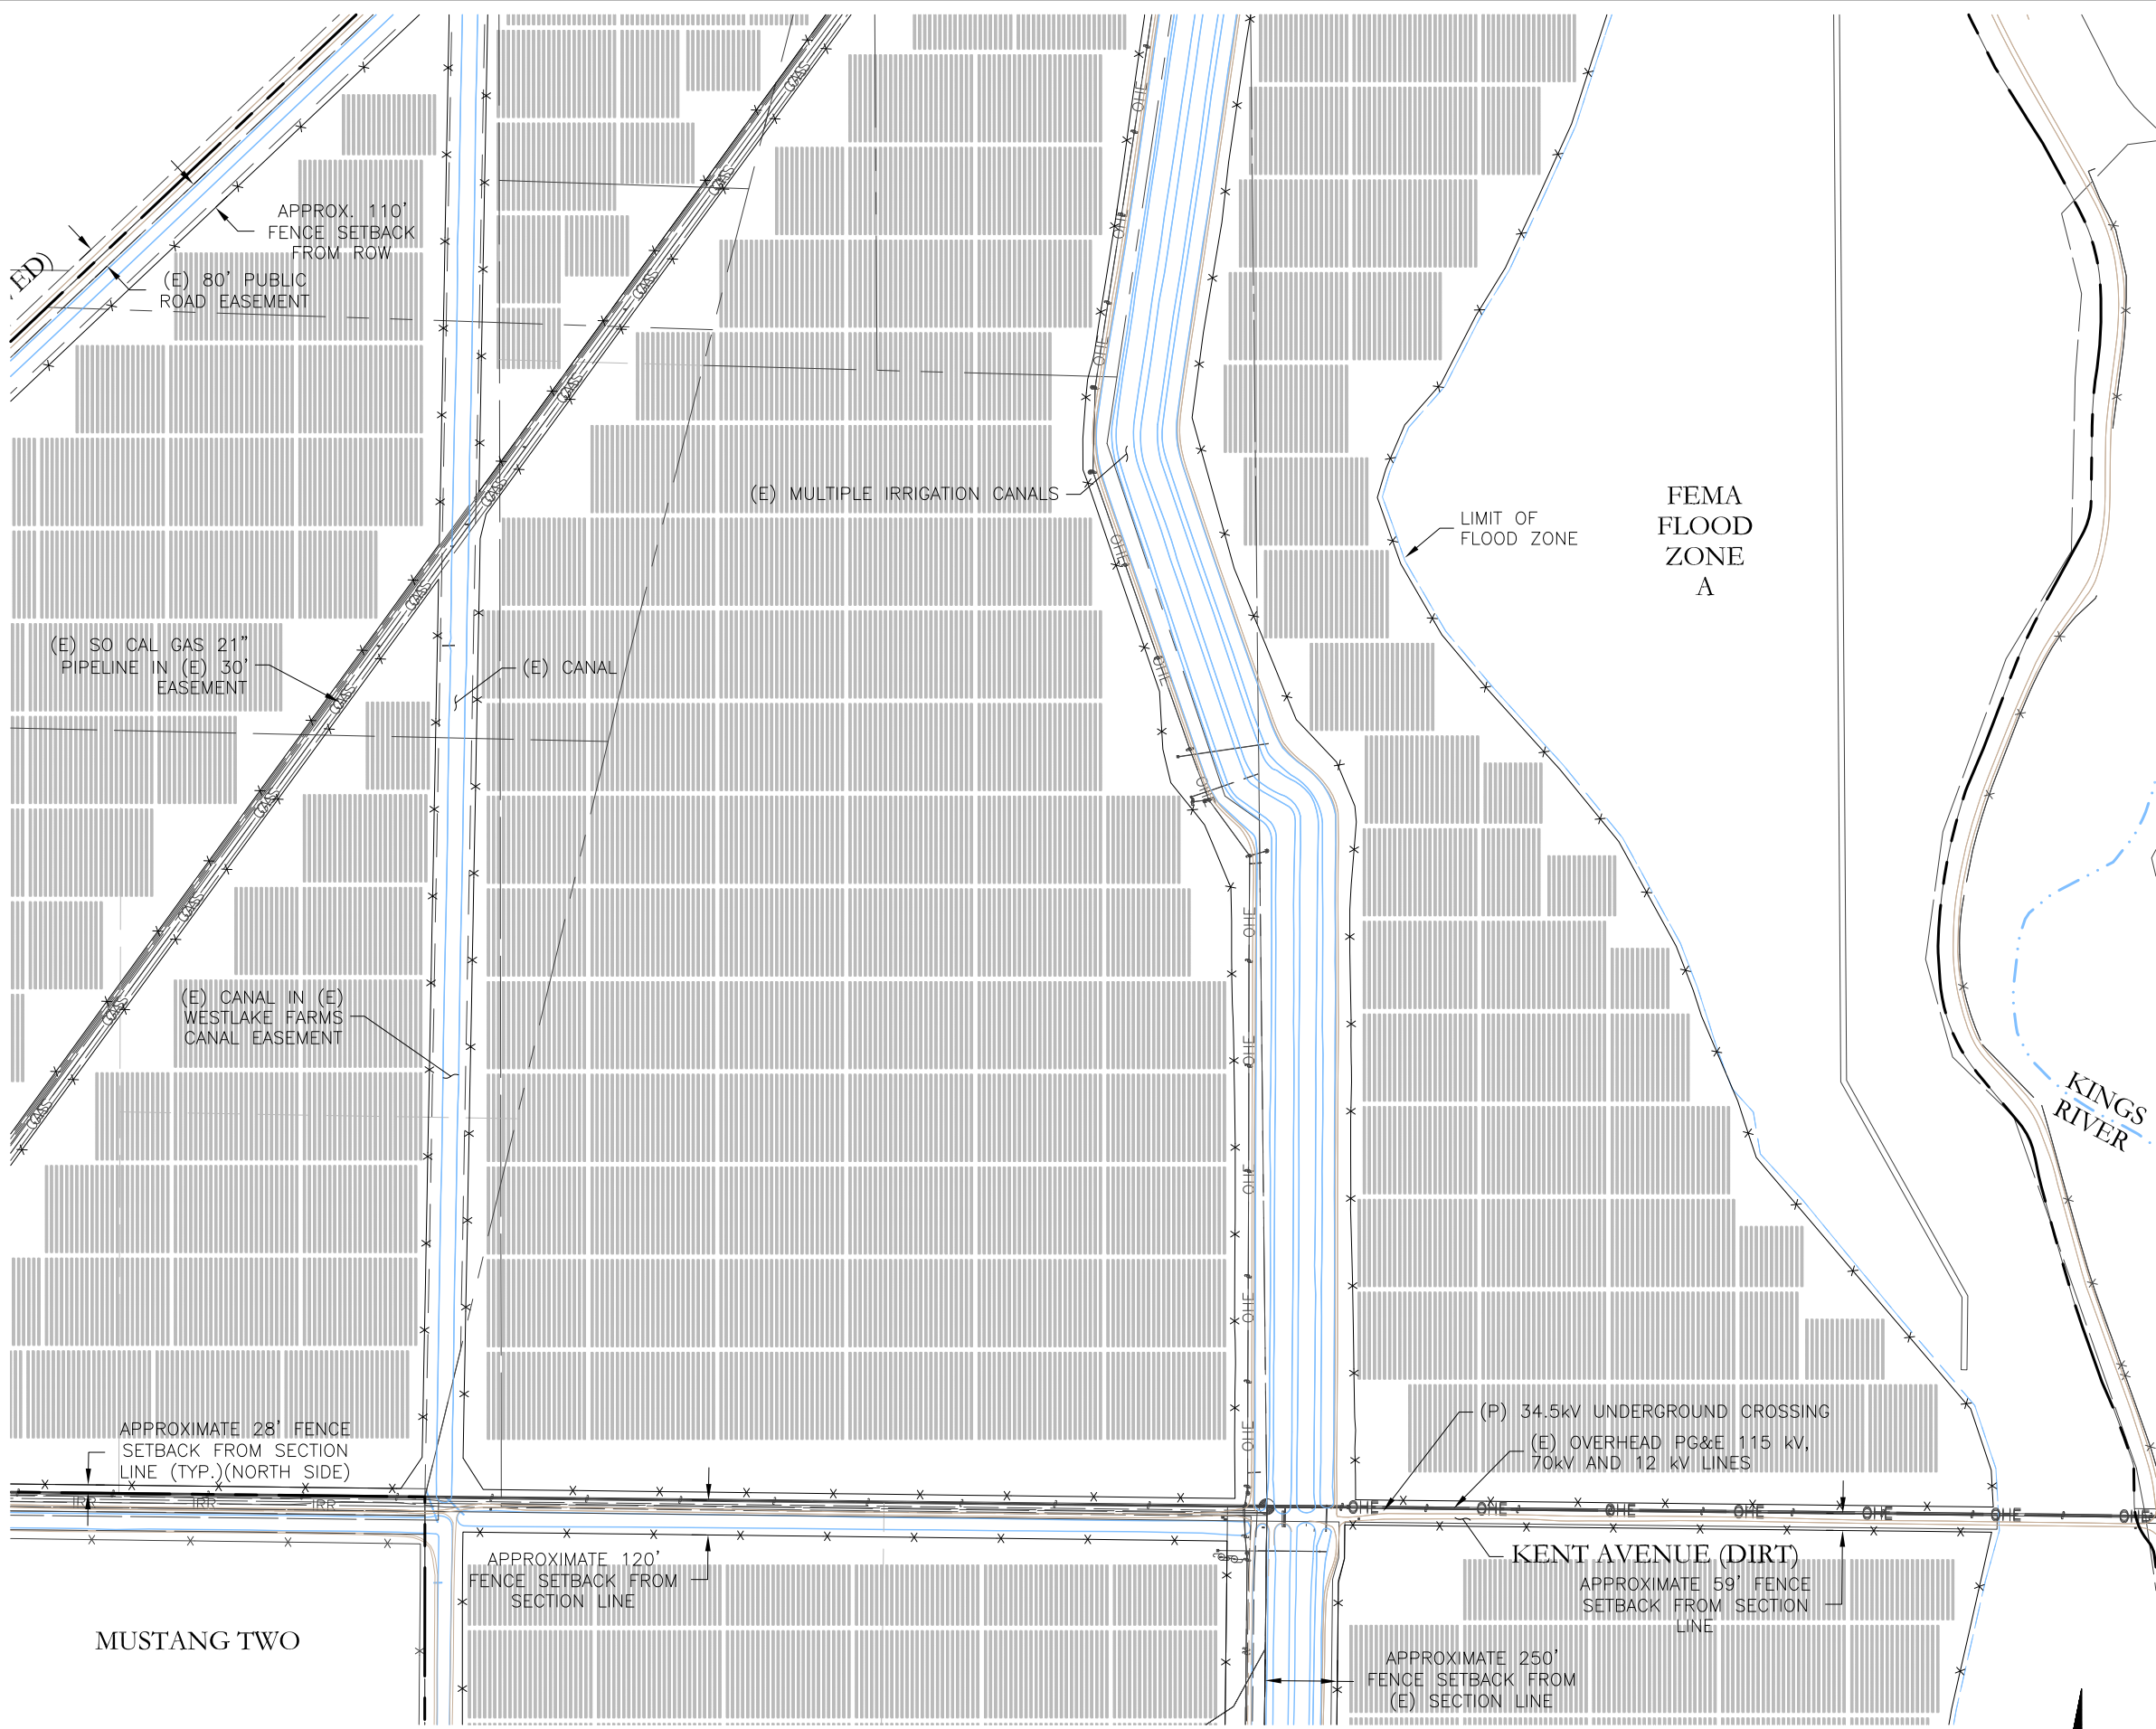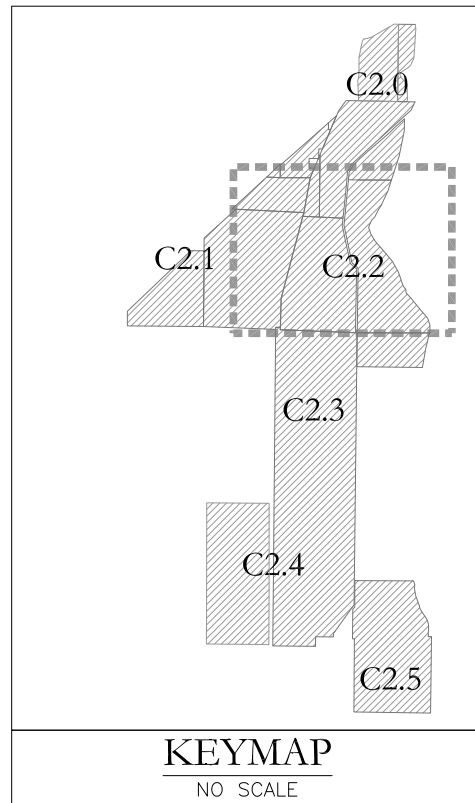

1 SITE PLAN  
SCALE: 1"=600'

 

**RECURRENT ENERGY**  
A subsidiary of Canadian Solar

CONCEPTUAL  
NOT FOR  
CONSTRUCTION

ENGINEER'S STAMP


PV AND ENERGY STORAGE  
RE SLATE LLC  
AVENAL CUTOFF RD AND KENT AVE  
LEMOORE, CA 93245 KINGS COUNTY

SITE PLAN




REV	DATE	ISSUED FOR
2.0 INT	1/18/18	CUP APPLICATION
1.0 IGG	9/27/17	PRE-APPLICATION MEETING
		CKD APPD

DESIGN START 02/01/2015

DEV. ENG. C. BAILEY

 

SHEET  
**C2.2**

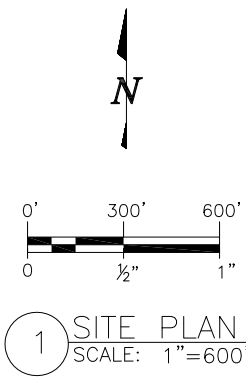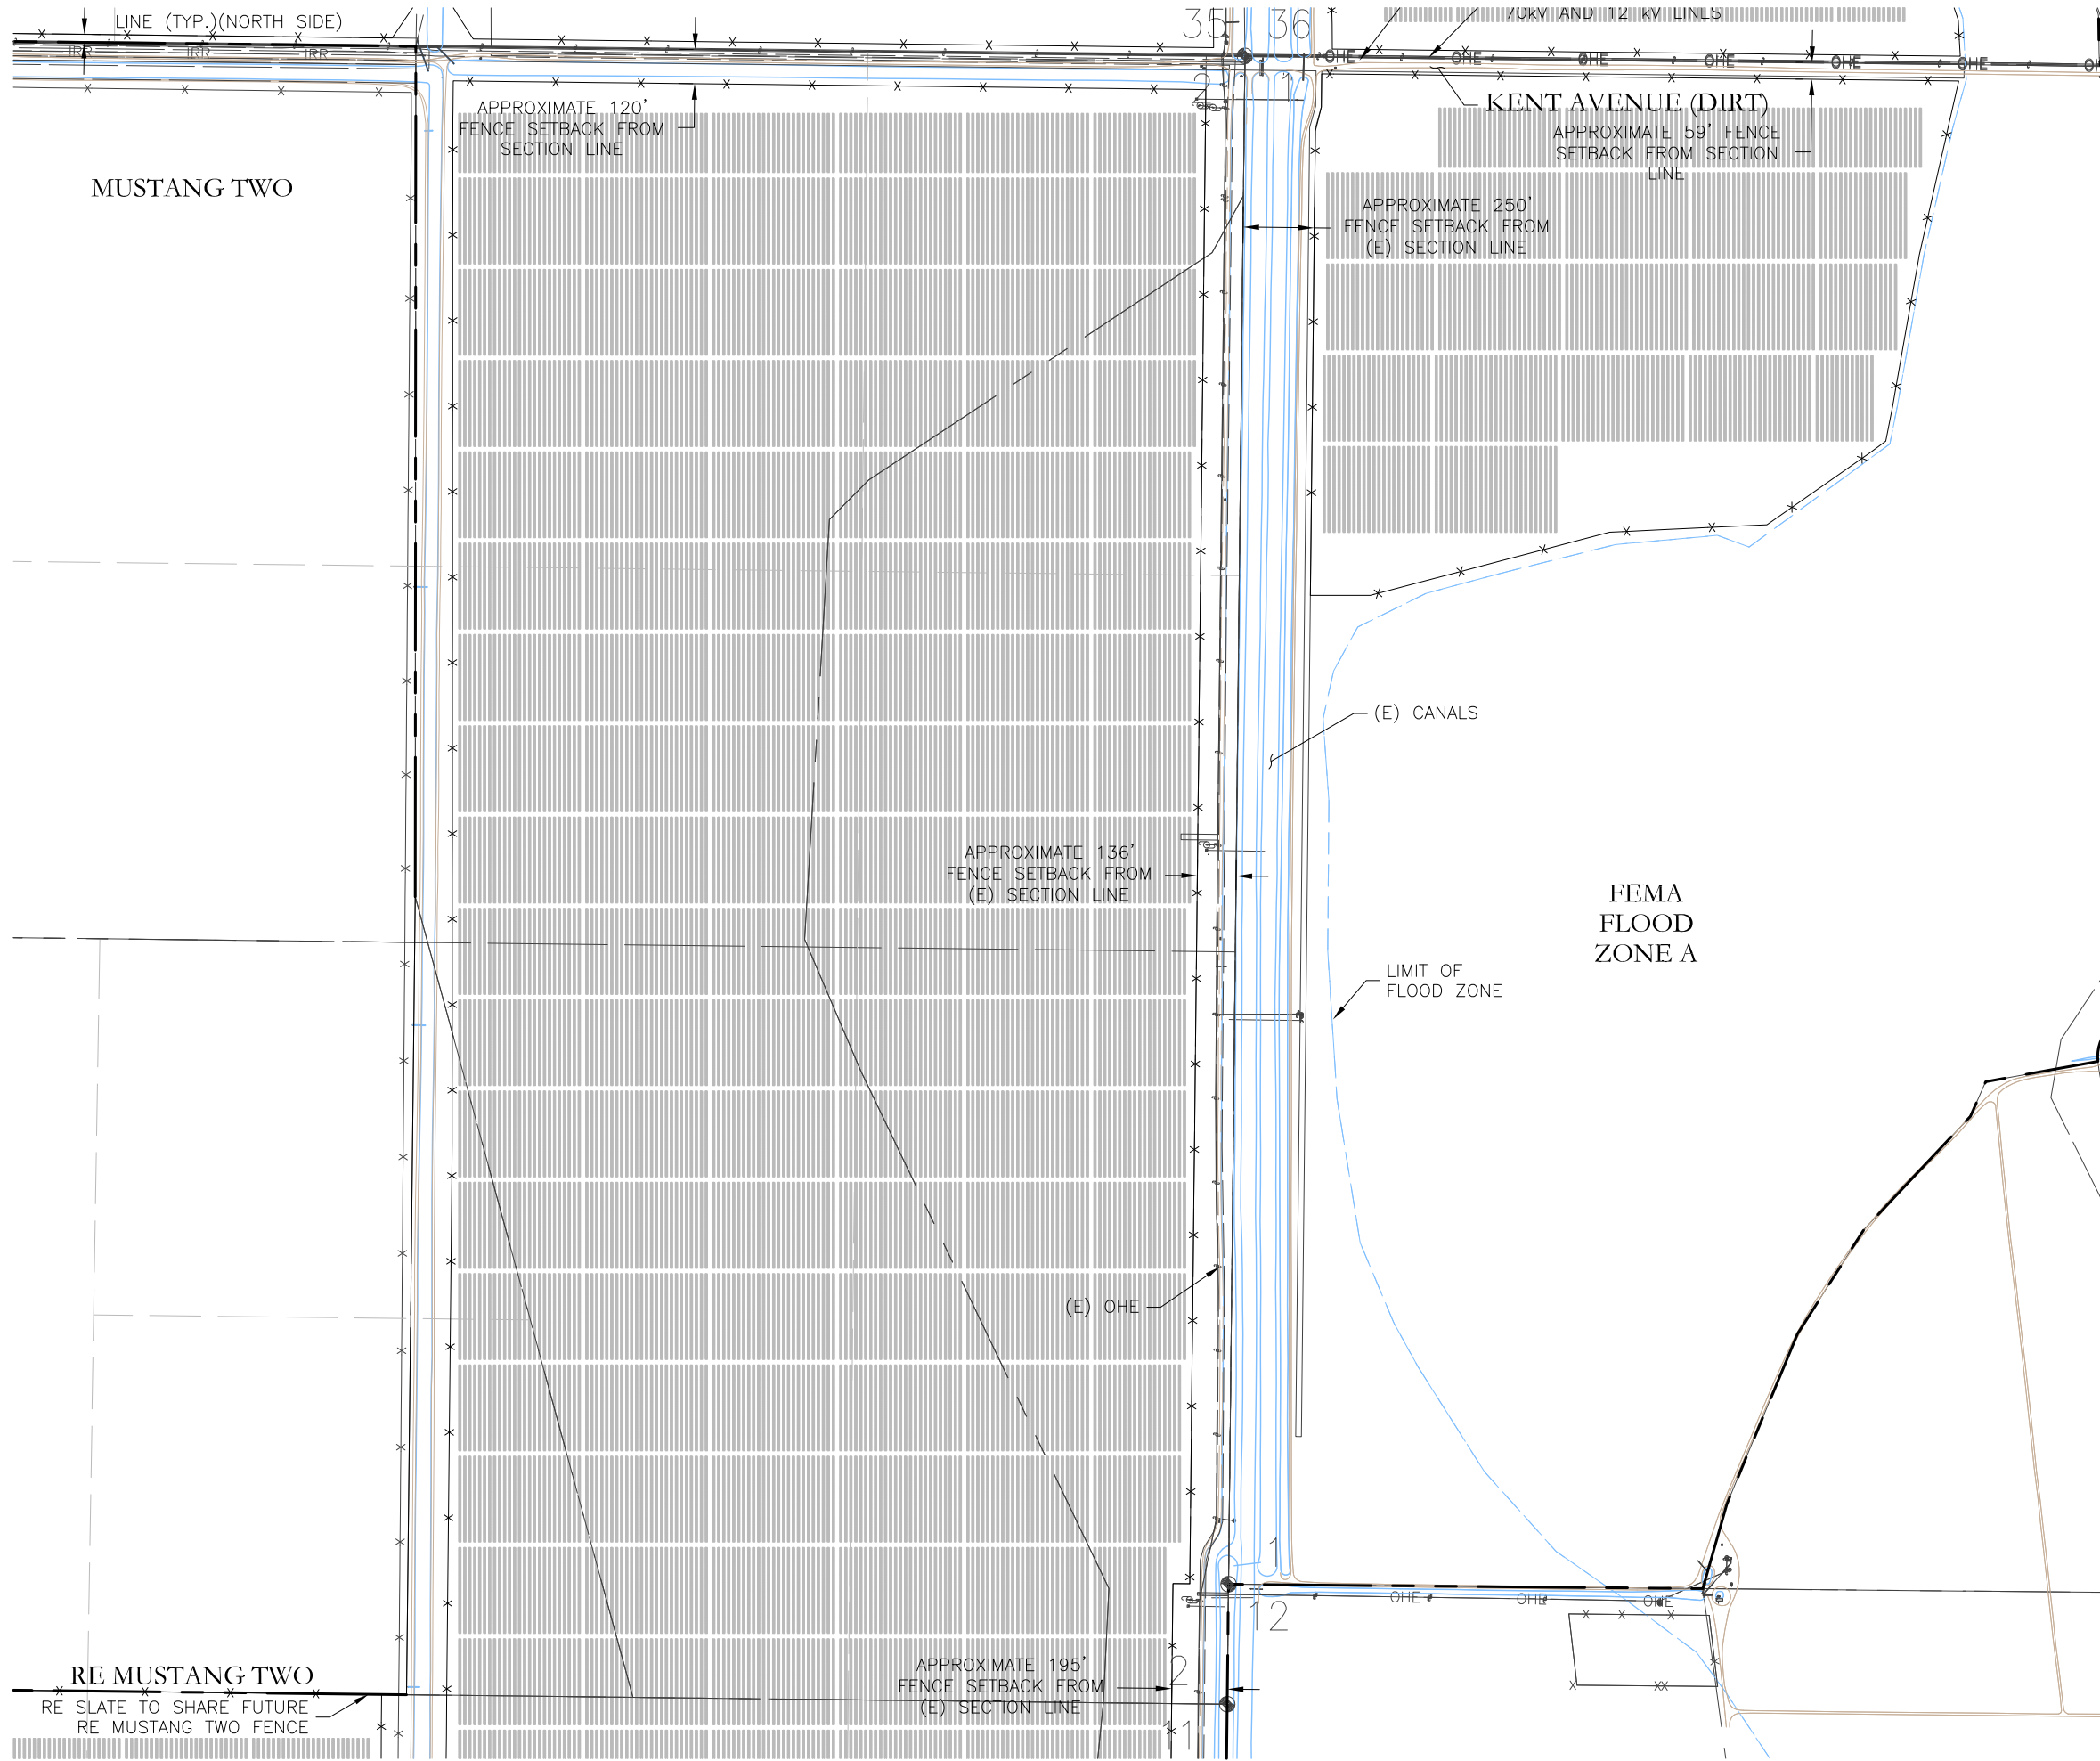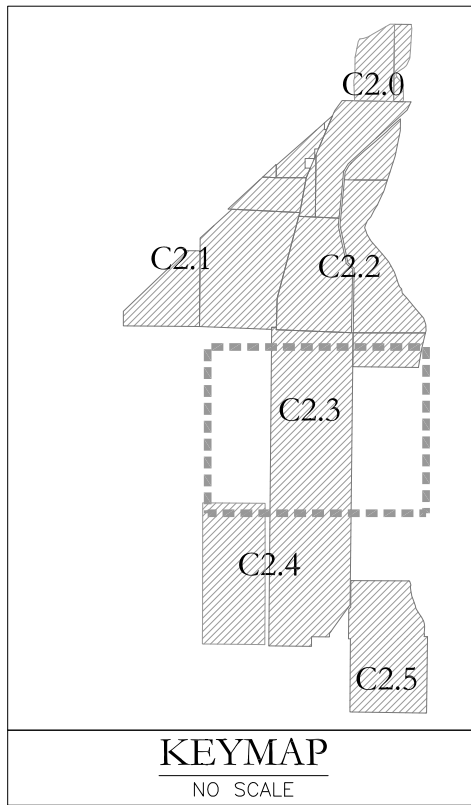

**RECURRENT ENERGY**  
A subsidiary of Canadian Solar

CONCEPTUAL  
NOT FOR  
CONSTRUCTION

ENGINEER'S STAMP

**PV AND ENERGY STORAGE  
RE SLATE LLC**  
AVENAL CUTTOFF RD AND KENT AVE  
LEMOORE, CA 93245 KINGS COUNTY

**SITE PLAN**




REV	DATE	ISSUED FOR
2.0 INT	1/18/18	SD, CB
1.0 IGG	9/27/17	PF, CB
1.0 IGG		CKD, APPD

DESIGN START	02/01/2015
DEV. ENG.	C. BAILEY


0 1/2" 1"  
IF BAR IS NOT ONE INCH,  
DRAWING IS NOT TO SCALE

**C2.3**



 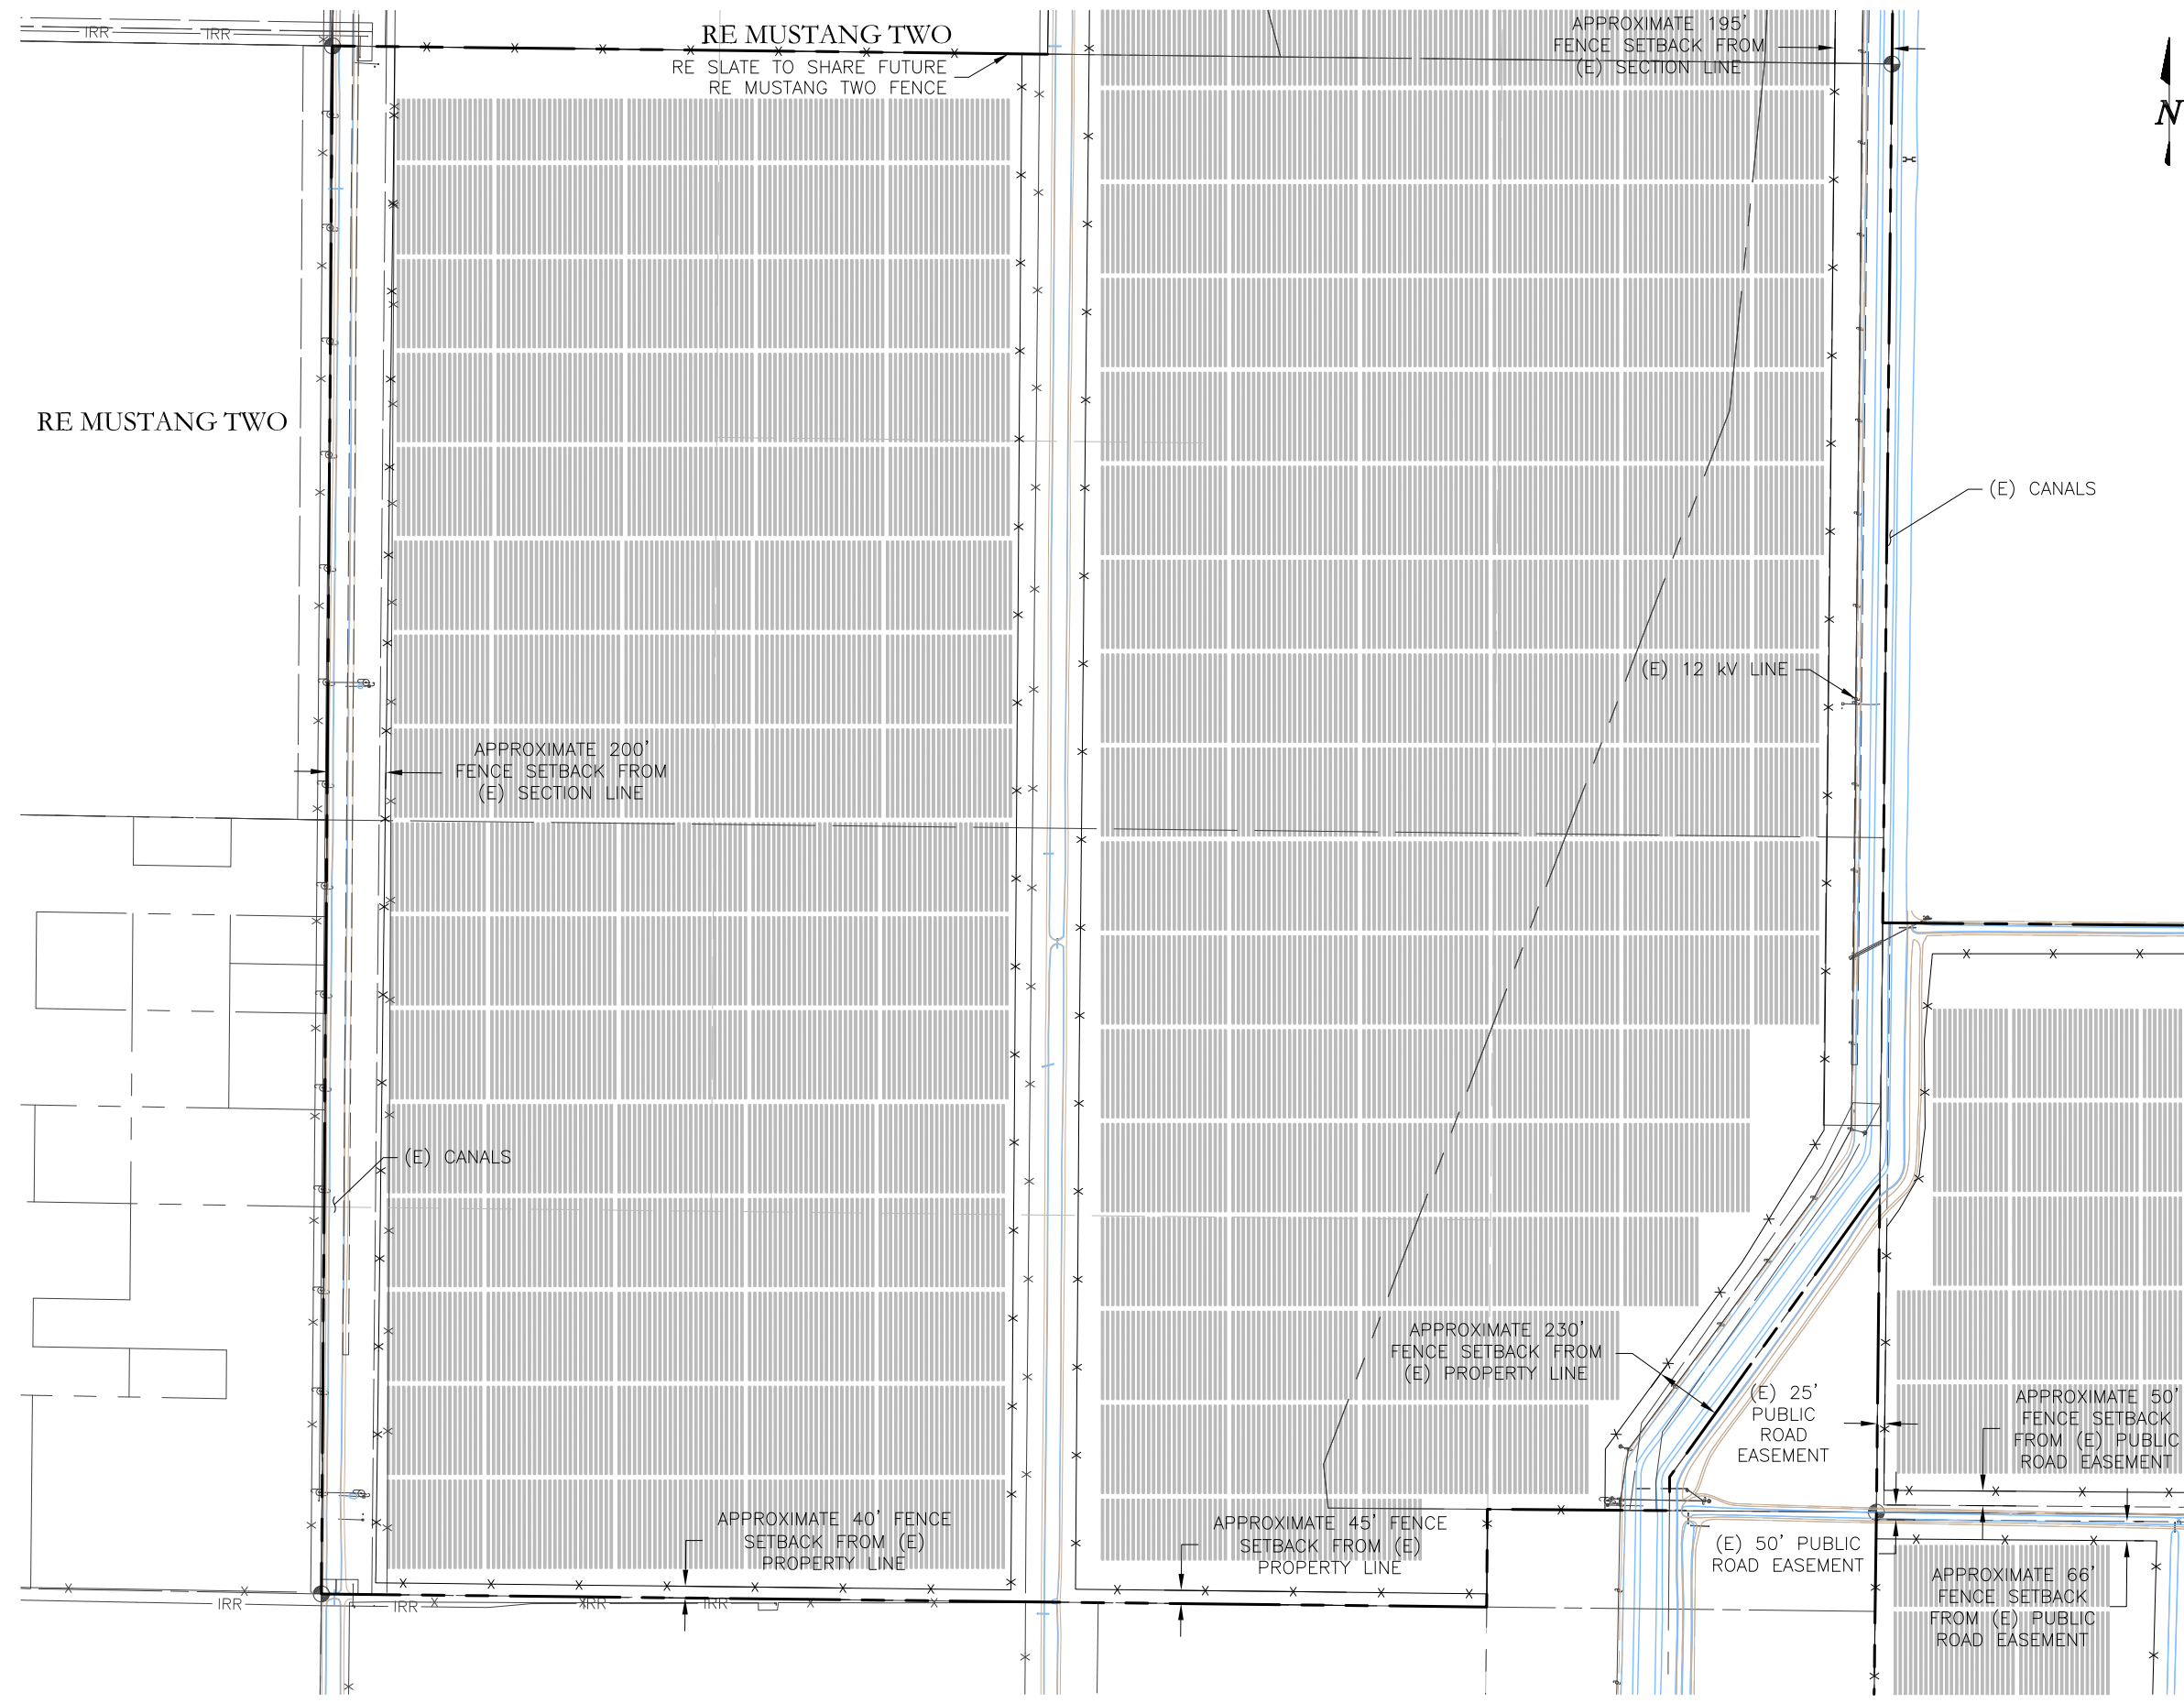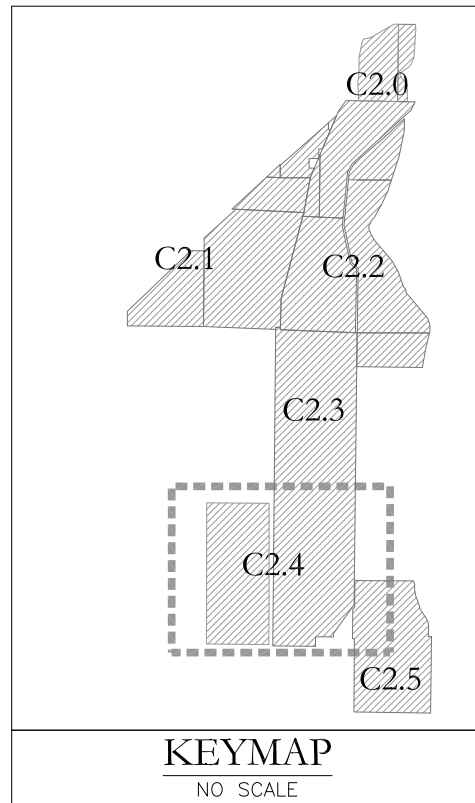

1 SITE PLAN  
SCALE: 1"=600'

 

**RECURRENT ENERGY**  
A subsidiary of Canadian Solar

THIS DOCUMENT CONTAINS PROPRIETARY INFORMATION. REPRODUCTION, REUSE, OR DISSEMINATION OF THIS DOCUMENT WITHOUT WRITTEN AUTHORIZATION BY RECURRENT ENERGY INC. IS STRICTLY PROHIBITED.

CONCEPTUAL  
NOT FOR  
CONSTRUCTION

ENGINEER'S STAMP

PV AND ENERGY STORAGE  
RE SLATE LLC  
AVENAL CUTTOFF RD AND KENT AVE  
LEMOORE, CA 93245 KINGS COUNTY

SITE PLAN



DATE	ISSUED FOR	REV	DB
1/18/18	CUP APPLICATION	2.0	IGG
9/27/17	PRE-APPLICATION MEETING	1.0	GG
			DB
			APPD

DESIGN START	02/01/2015
DEV. ENG.	C. BAILEY

IF BAR IS NOT ONE INCH,  
DRAWING IS NOT TO SCALE

SHEET

C2.4

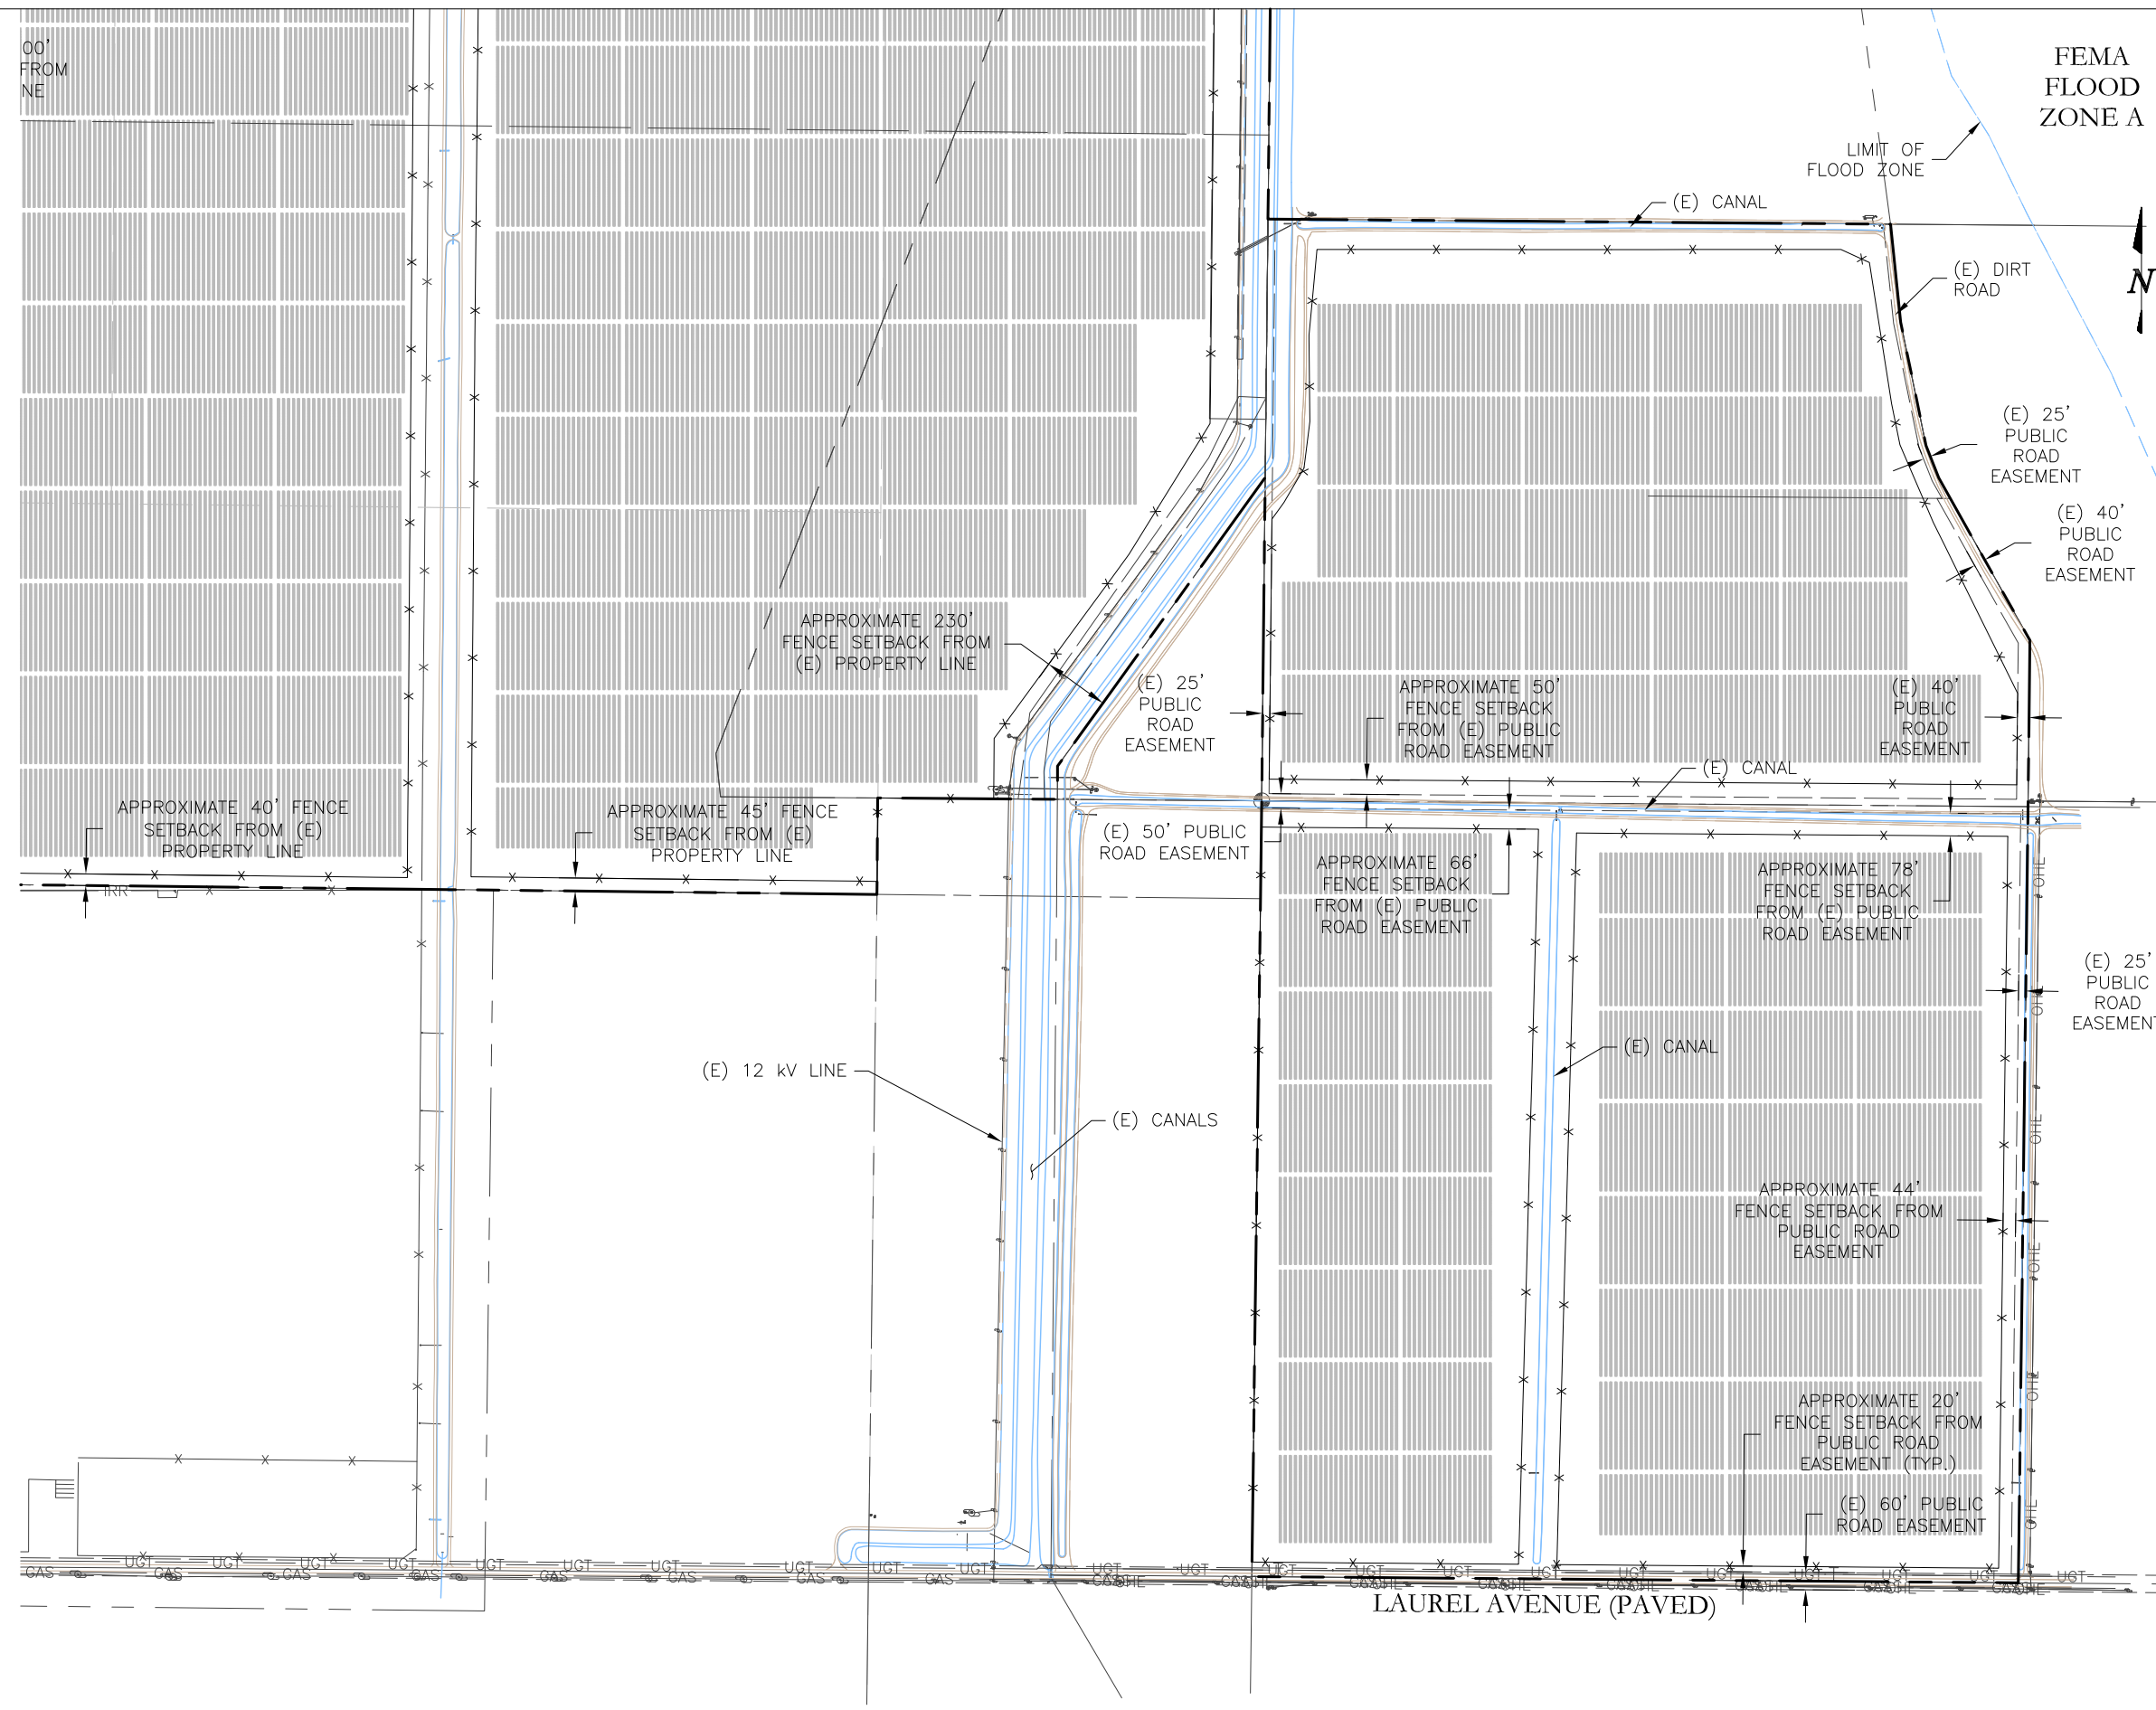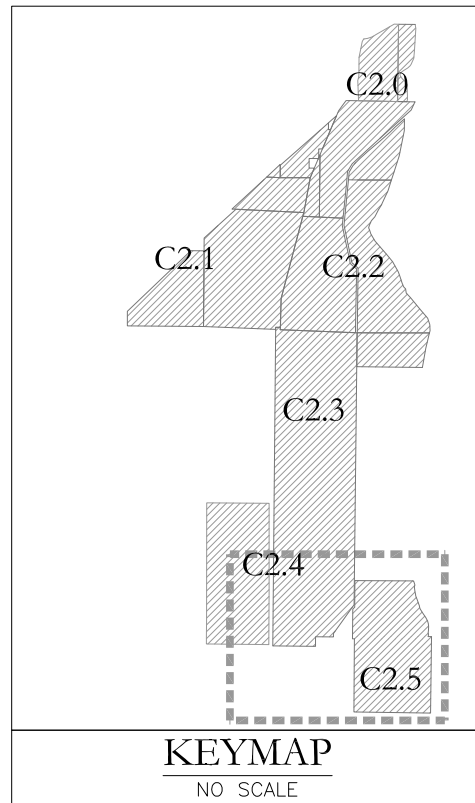

**RECURRENT ENERGY**  
A subsidiary of Canadian Solar

CONCEPTUAL NOT FOR CONSTRUCTION

ENGINEER'S STAMP

**PV AND ENERGY STORAGE RE SLATE LLC**  
AVENAL CUTTOFF RD AND KENT AVE  
LEMOORE, CA 93245 KINGS COUNTY

**SITE PLAN**

REV	DATE	ISSUED FOR
2.0 INT	1/18/18	SD CB
1.0 IGG	9/27/17	PF CB
		CKD APPD

DESIGN START 02/01/2015


DEV. ENG. C. BAILEY

0 1/2" 1"


IF BAR IS NOT ONE INCH, DRAWING IS NOT TO SCALE

SHEET


1 SITE PLAN  
SCALE: 1"=600'

 


C2.5

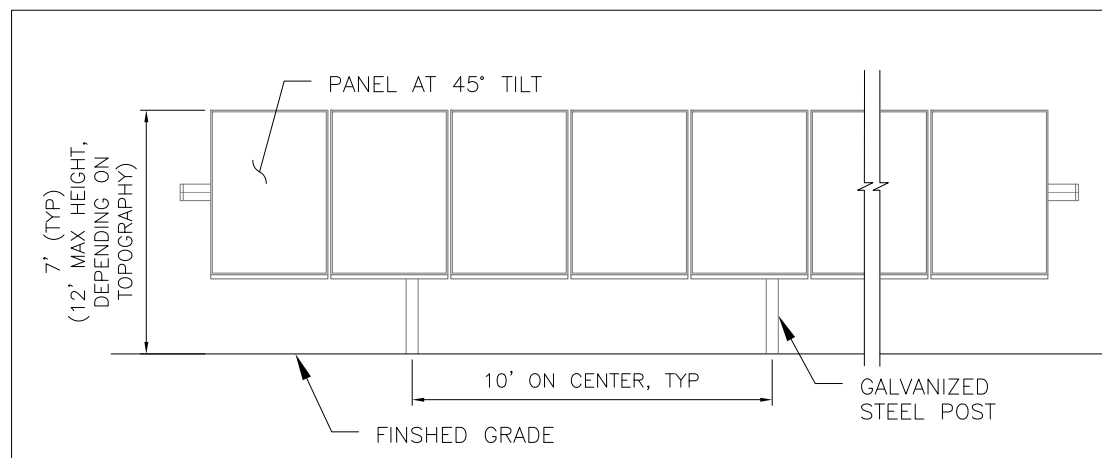


1 EAST OR WEST – TYPICAL TRACKER ELEVATION  
SCALE: NTS

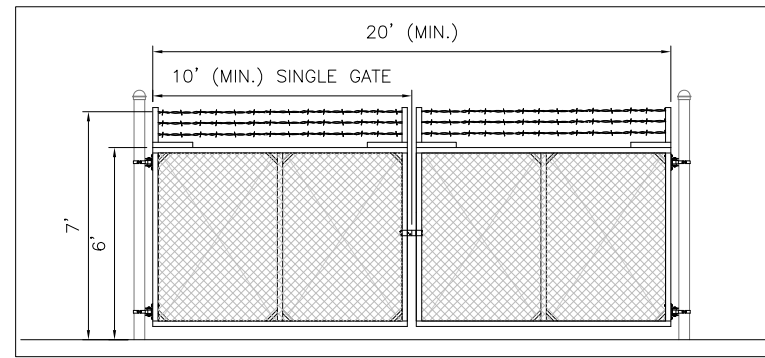


5 GATE ELEVATION  
SCALE: NTS

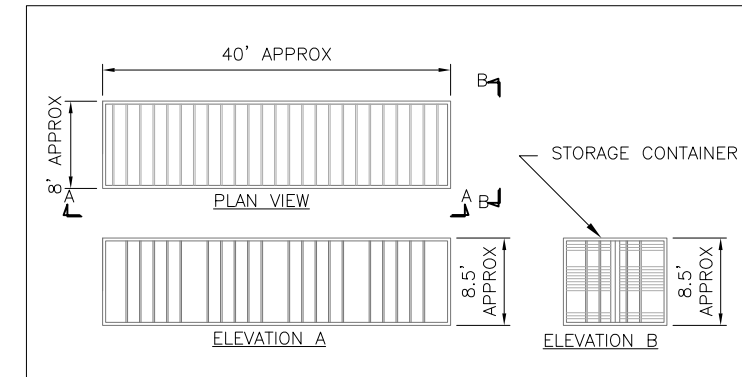


6 ENERGY STORAGE CONTAINER  
SCALE: NTS

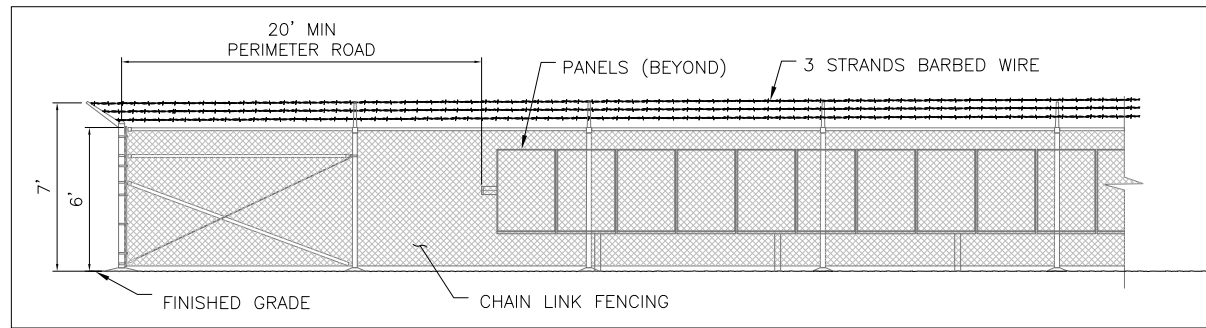


2 EAST OR WEST – TYPICAL SITE PERIMETER ELEVATION  
SCALE: NTS

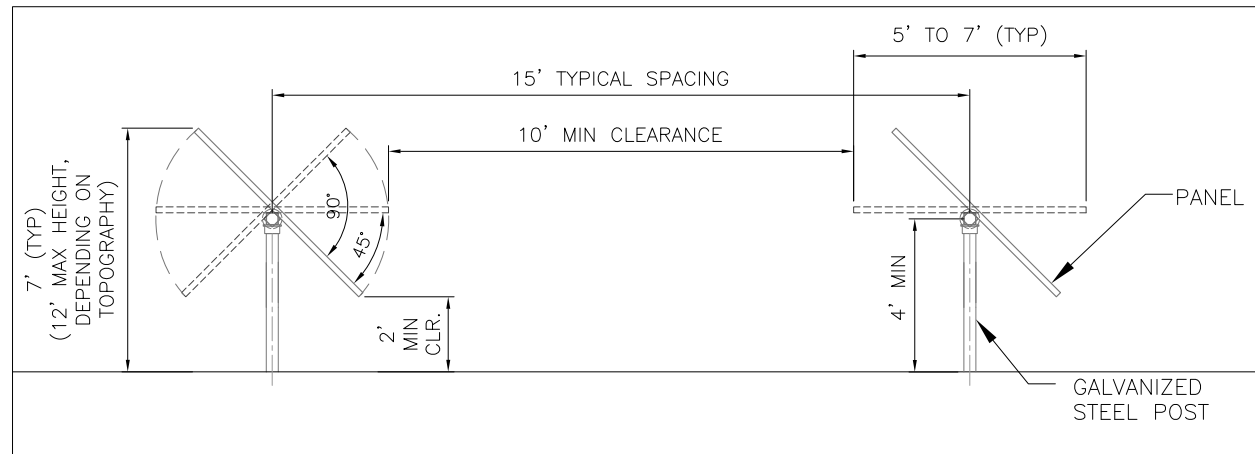


3 NORTH OR SOUTH – TYPICAL TRACKER ELEVATION  
SCALE: NTS

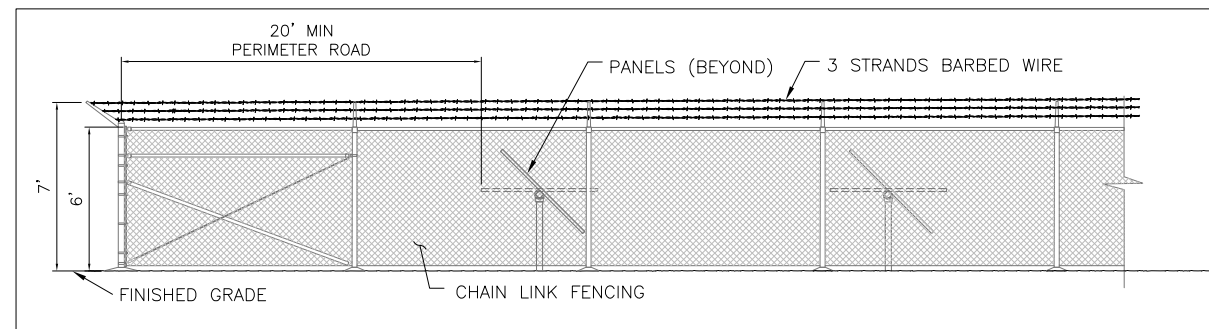

4 NORTH OR SOUTH – TYPICAL SITE PERIMETER ELEVATION  
SCALE: NTS

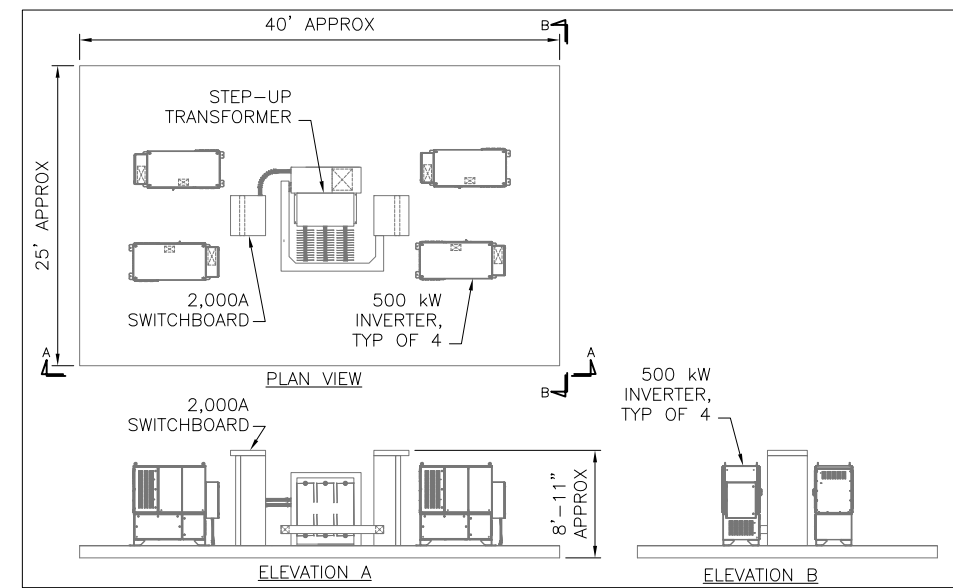

7 INVERTER/XFMR PAD  
SCALE: NTS

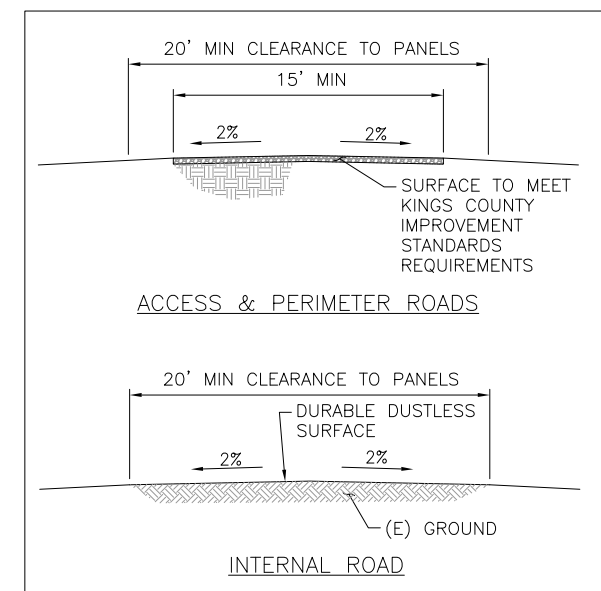

8 ROAD DETAILS  
SCALE: NTS

CONCEPTUAL  
NOT FOR  
CONSTRUCTION

ENGINEER'S STAMP

PV AND ENERGY STORAGE  
RE SLATE LLC  
AVENAL CUTOFF RD AND KENT AVE  
LEMOORE, CA 93245 KINGS COUNTY  
TRACKER ELEVATIONS &  
DETAILS

REV	DATE	ISSUED FOR
2.0 INT	1/18/18	SD CB
1.0 IGG	9/27/17	PF CB
1.0 IGG		CKD APD


DESIGN START 02/01/2015

DEV. ENG. C. BAILEY


0 1/2" 1"  
IF BAR IS NOT ONE INCH,  
DRAWING IS NOT TO SCALE

SHEET


C3.0

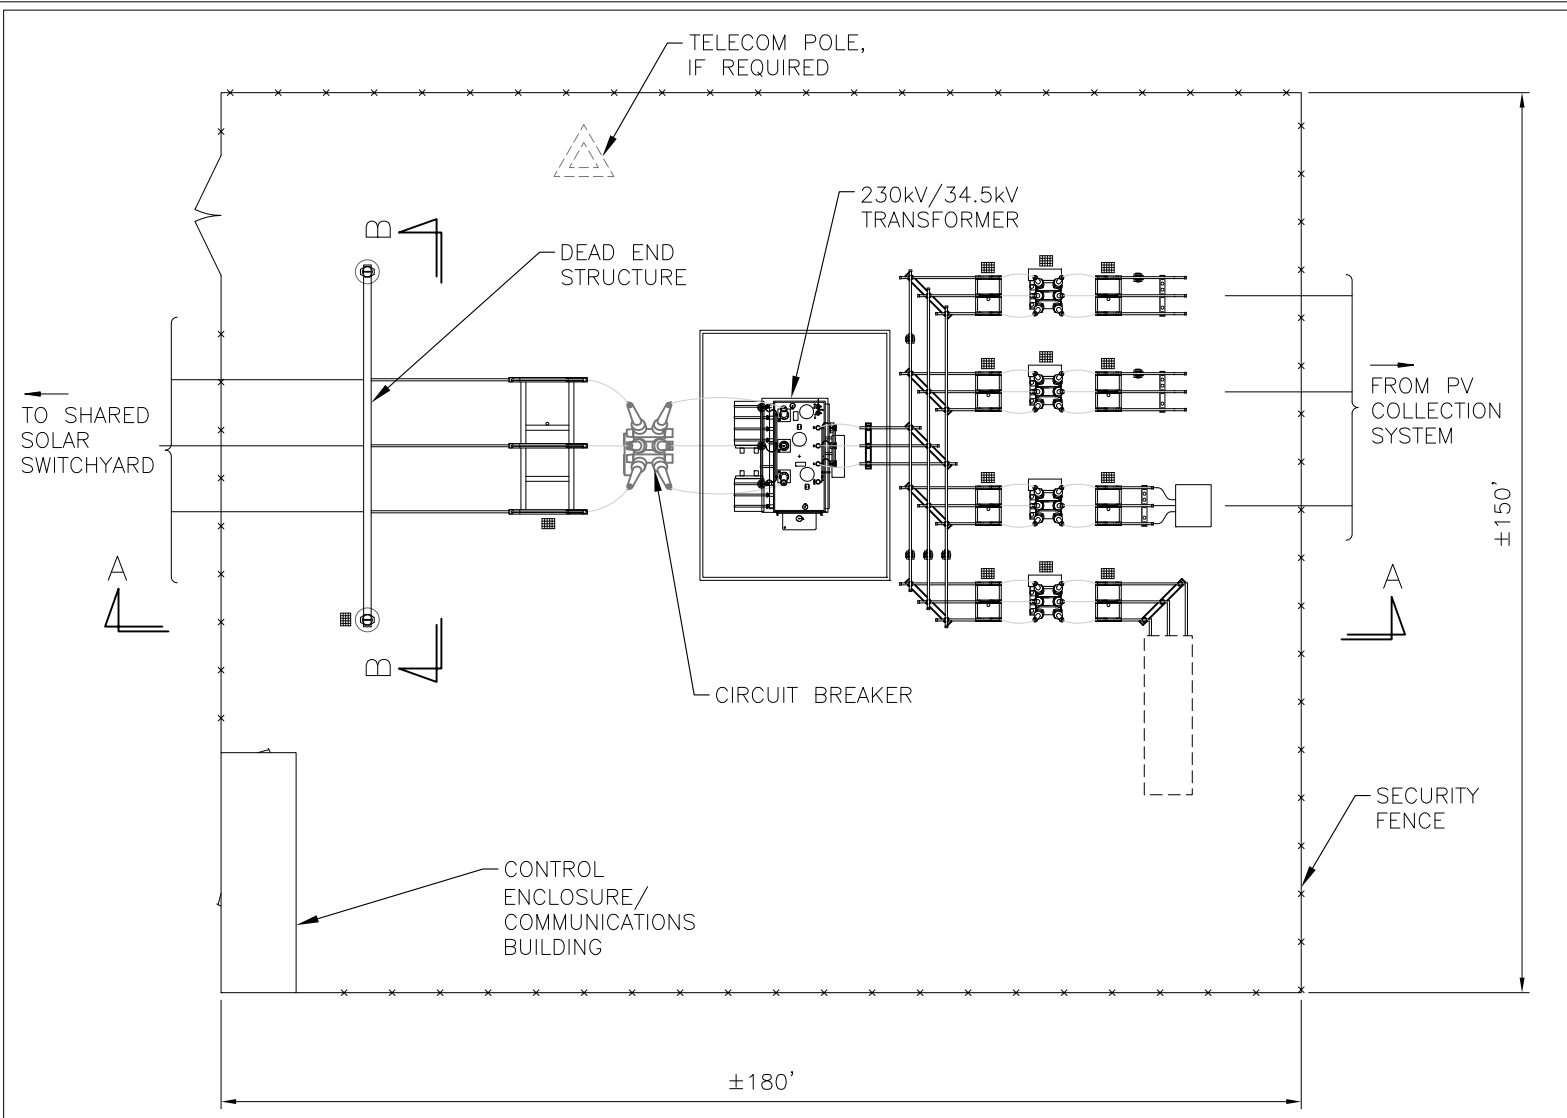


1 230 kV SOLAR SUBSTATION PLAN  
SCALE: NTS

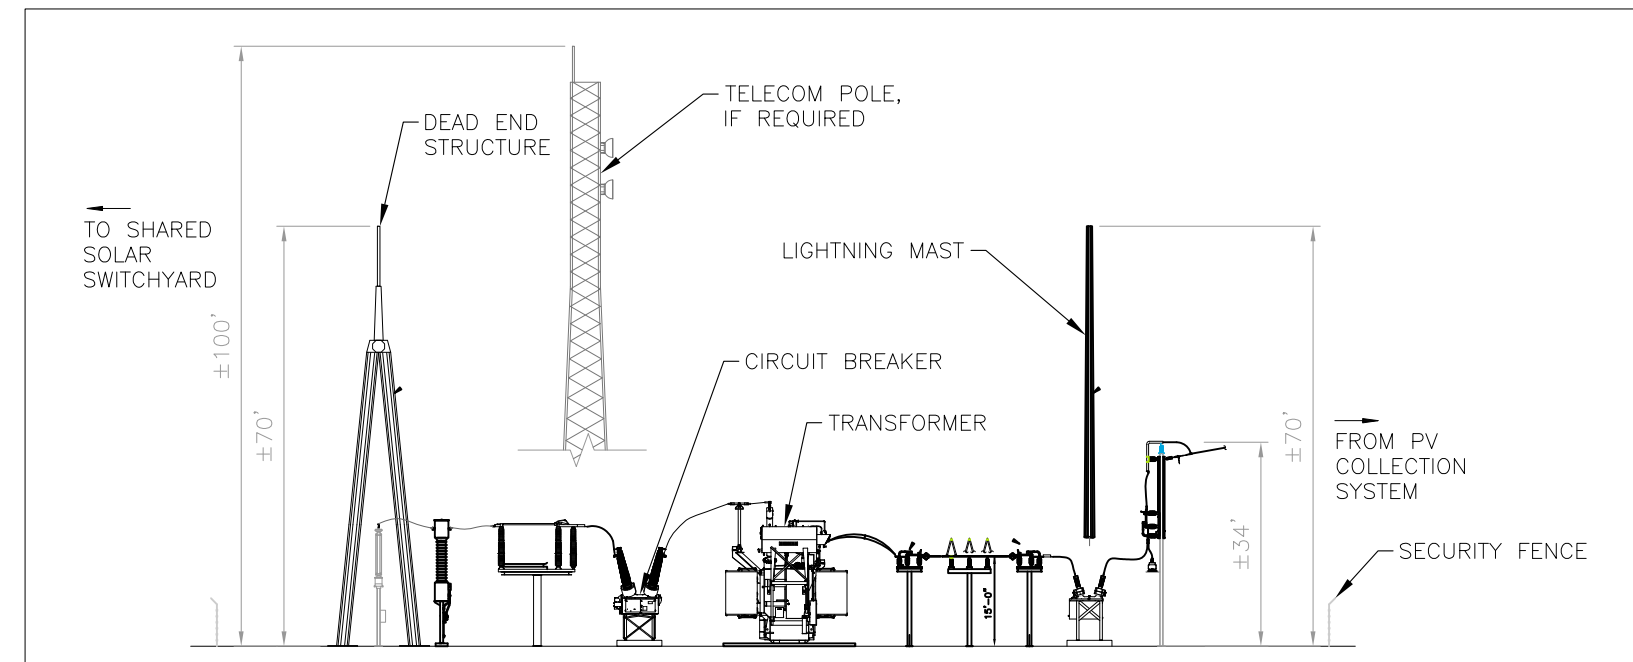


2 ELEVATION A-A  
SCALE: NTS

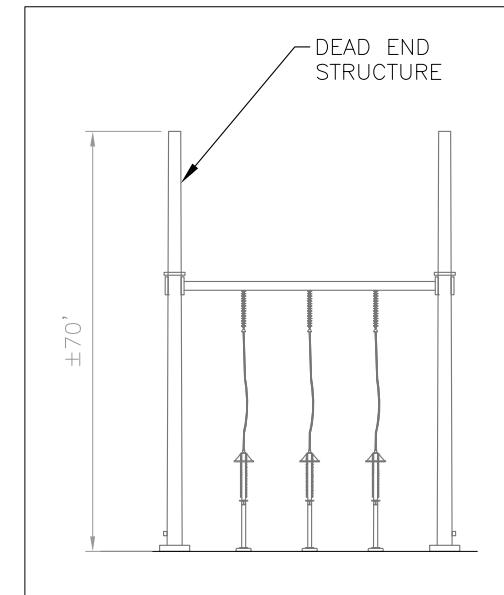


3 ELEVATION B-B  
SCALE: NTS

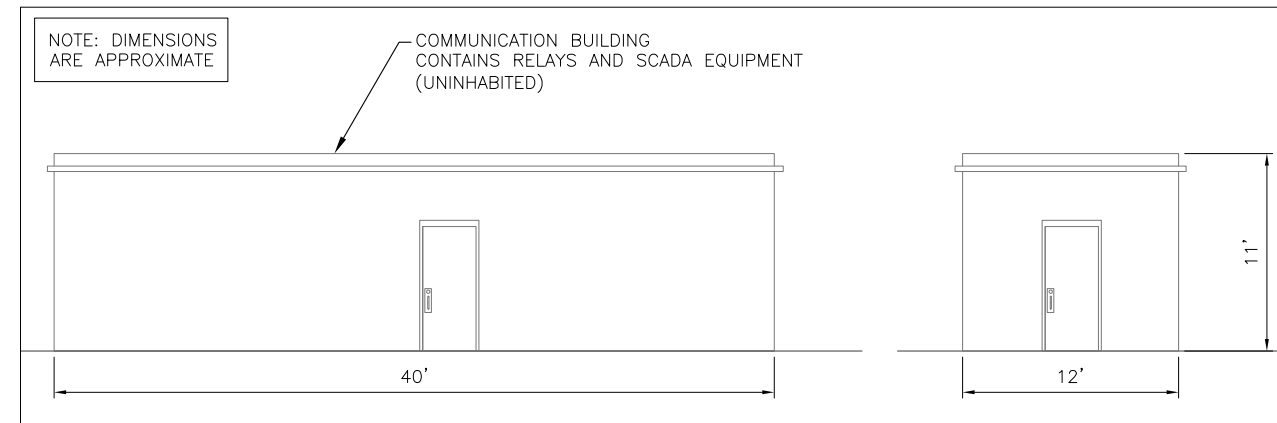

4 CONTROL ENCLOSURE ELEVATIONS  
SCALE: NTS

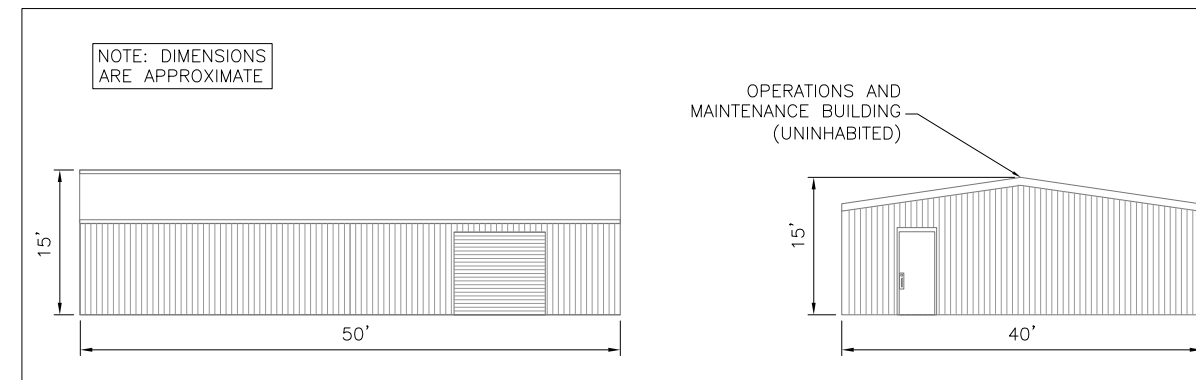

5 OPERATIONS & MAINTENANCE BUILDING  
SCALE: NTS

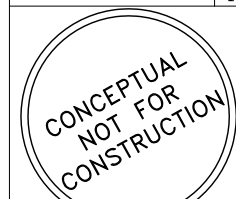


ENGINEER'S STAMP

**PV AND ENERGY STORAGE  
RE SLATE LLC**  
AVENAL CUTTOFF RD AND KENT AVE  
LEMOORE, CA 93245 KINGS COUNTY  
**230 kV SOLAR SUBSTATION  
PLAN & ELEVATIONS**

REV	DATE	ISSUED FOR	PREPARED BY	CHECKED BY
2.0	1/18/18	CUP APPLICATION	SD	CB
1.0	9/27/17	PRE-APPLICATION MEETING	PF	CB


DESIGN START 02/01/2015

DEV. ENG. C. BAILEY

 


SHEET


TO:  
GEN-TIE POLE, SHARED WITH RE MUSTANG TWO  
230 kV GENTIE

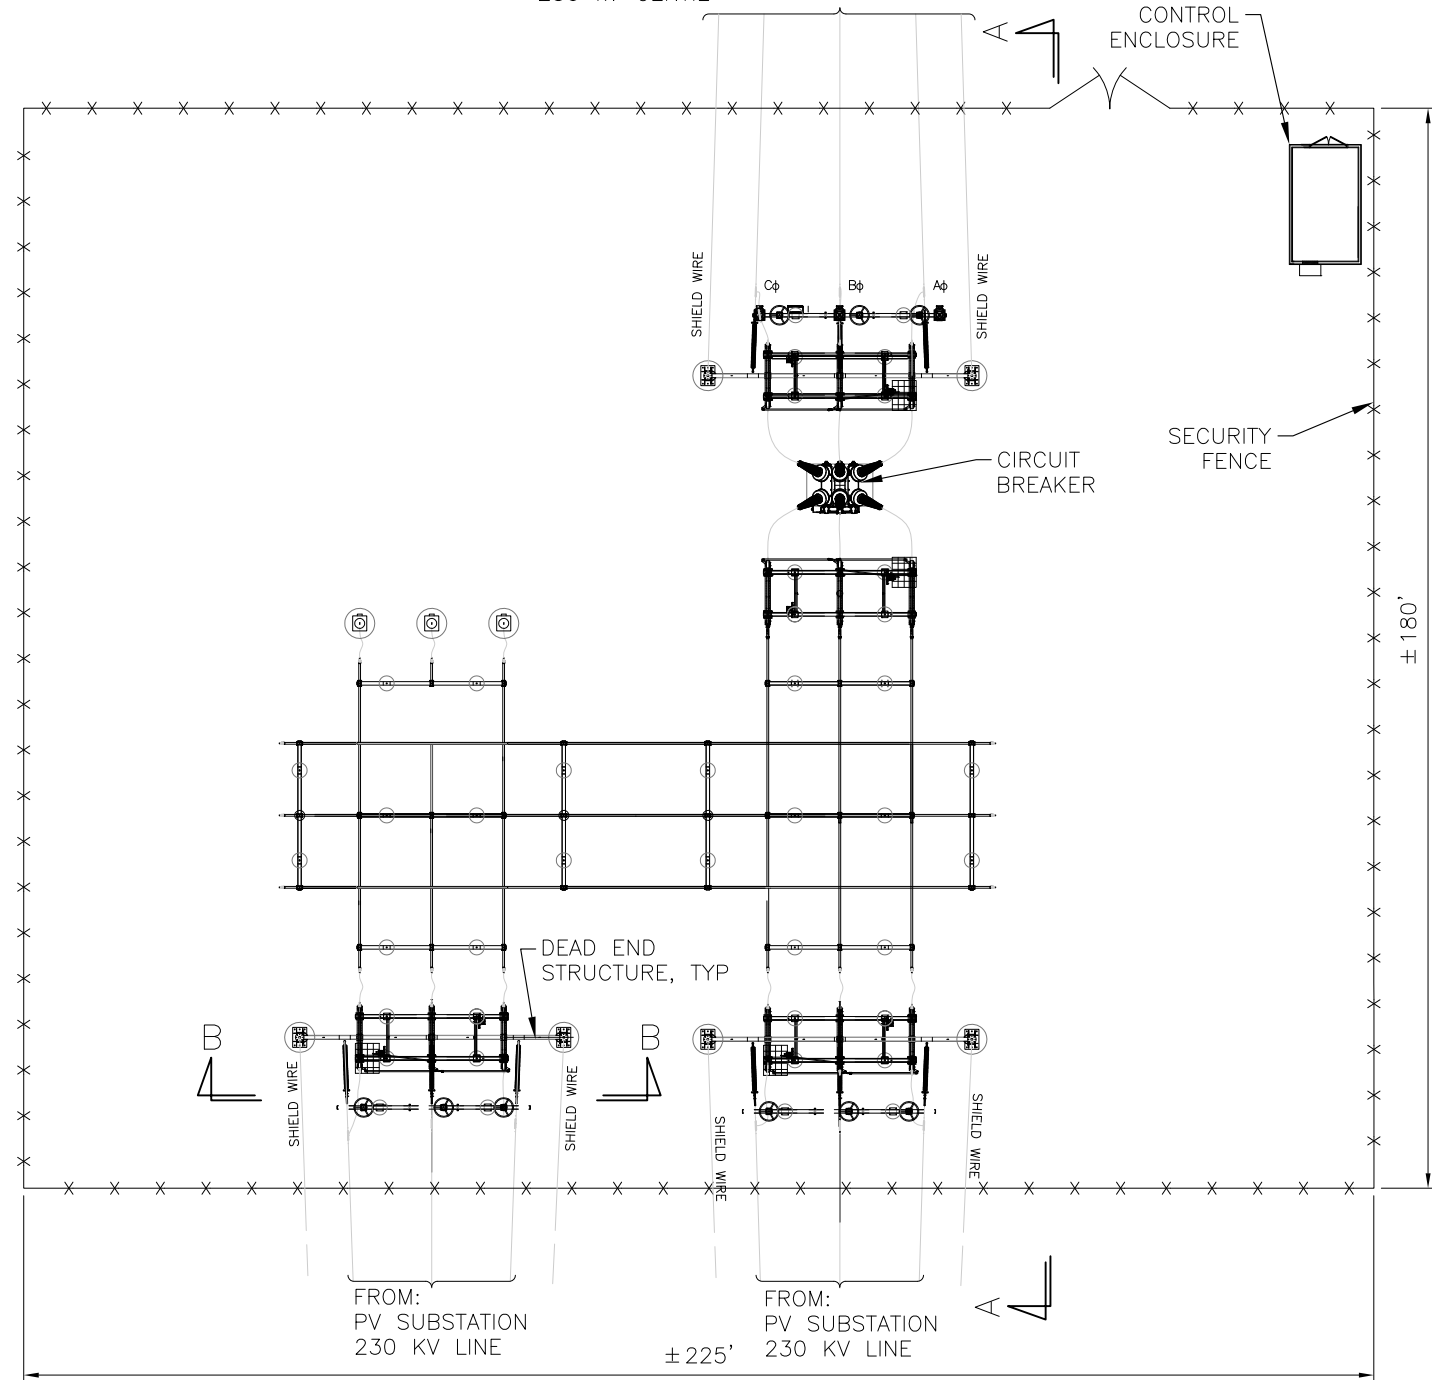


1 230 kV SHARED SOLAR SWITCHYARD PLAN  
SCALE: NTS

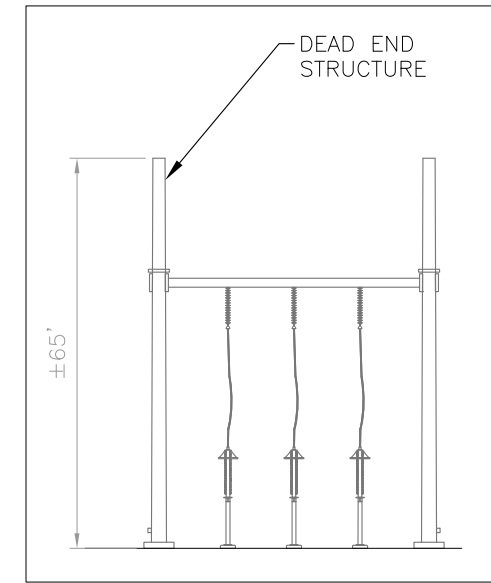

2 ELEVATION B-B  
SCALE: NTS

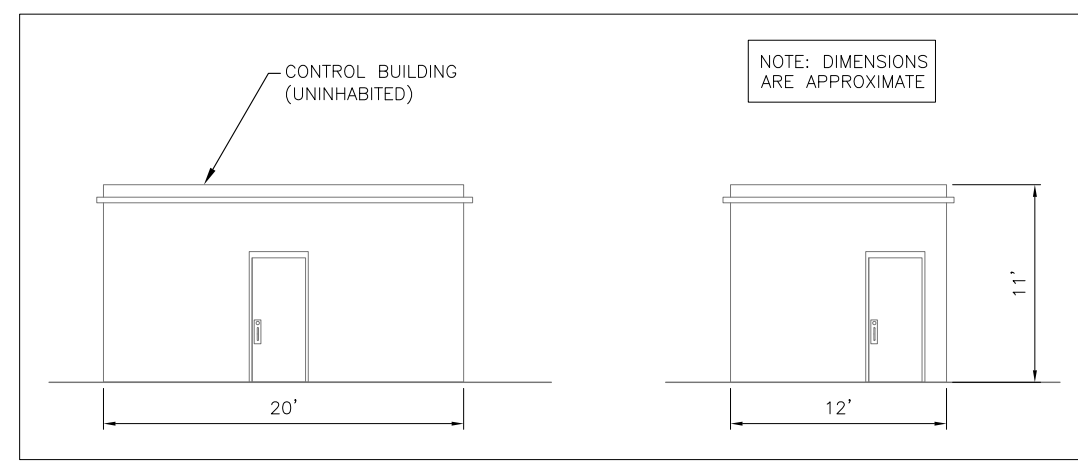

3 CONTROL ENCLOSURE ELEVATIONS  
SCALE: NTS

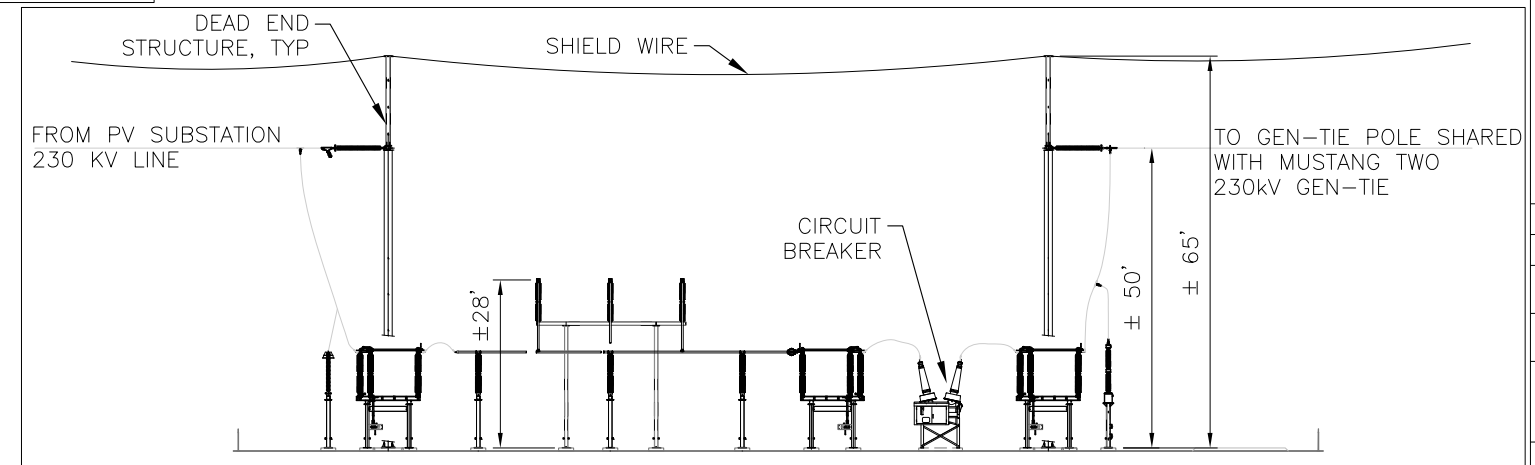

4 ELEVATION A-A  
SCALE: NTS

REV	DATE	ISSUED FOR
2.0	1/18/18	SD CB
1.0	9/27/17	PF CB
		CKD APPD

DESIGN START 02/01/2015

DEV. ENG. C. BAILEY

0 1/2" 1"

IF BAR IS NOT ONE INCH,  
DRAWING IS NOT TO SCALE