


East Belmont Avenue

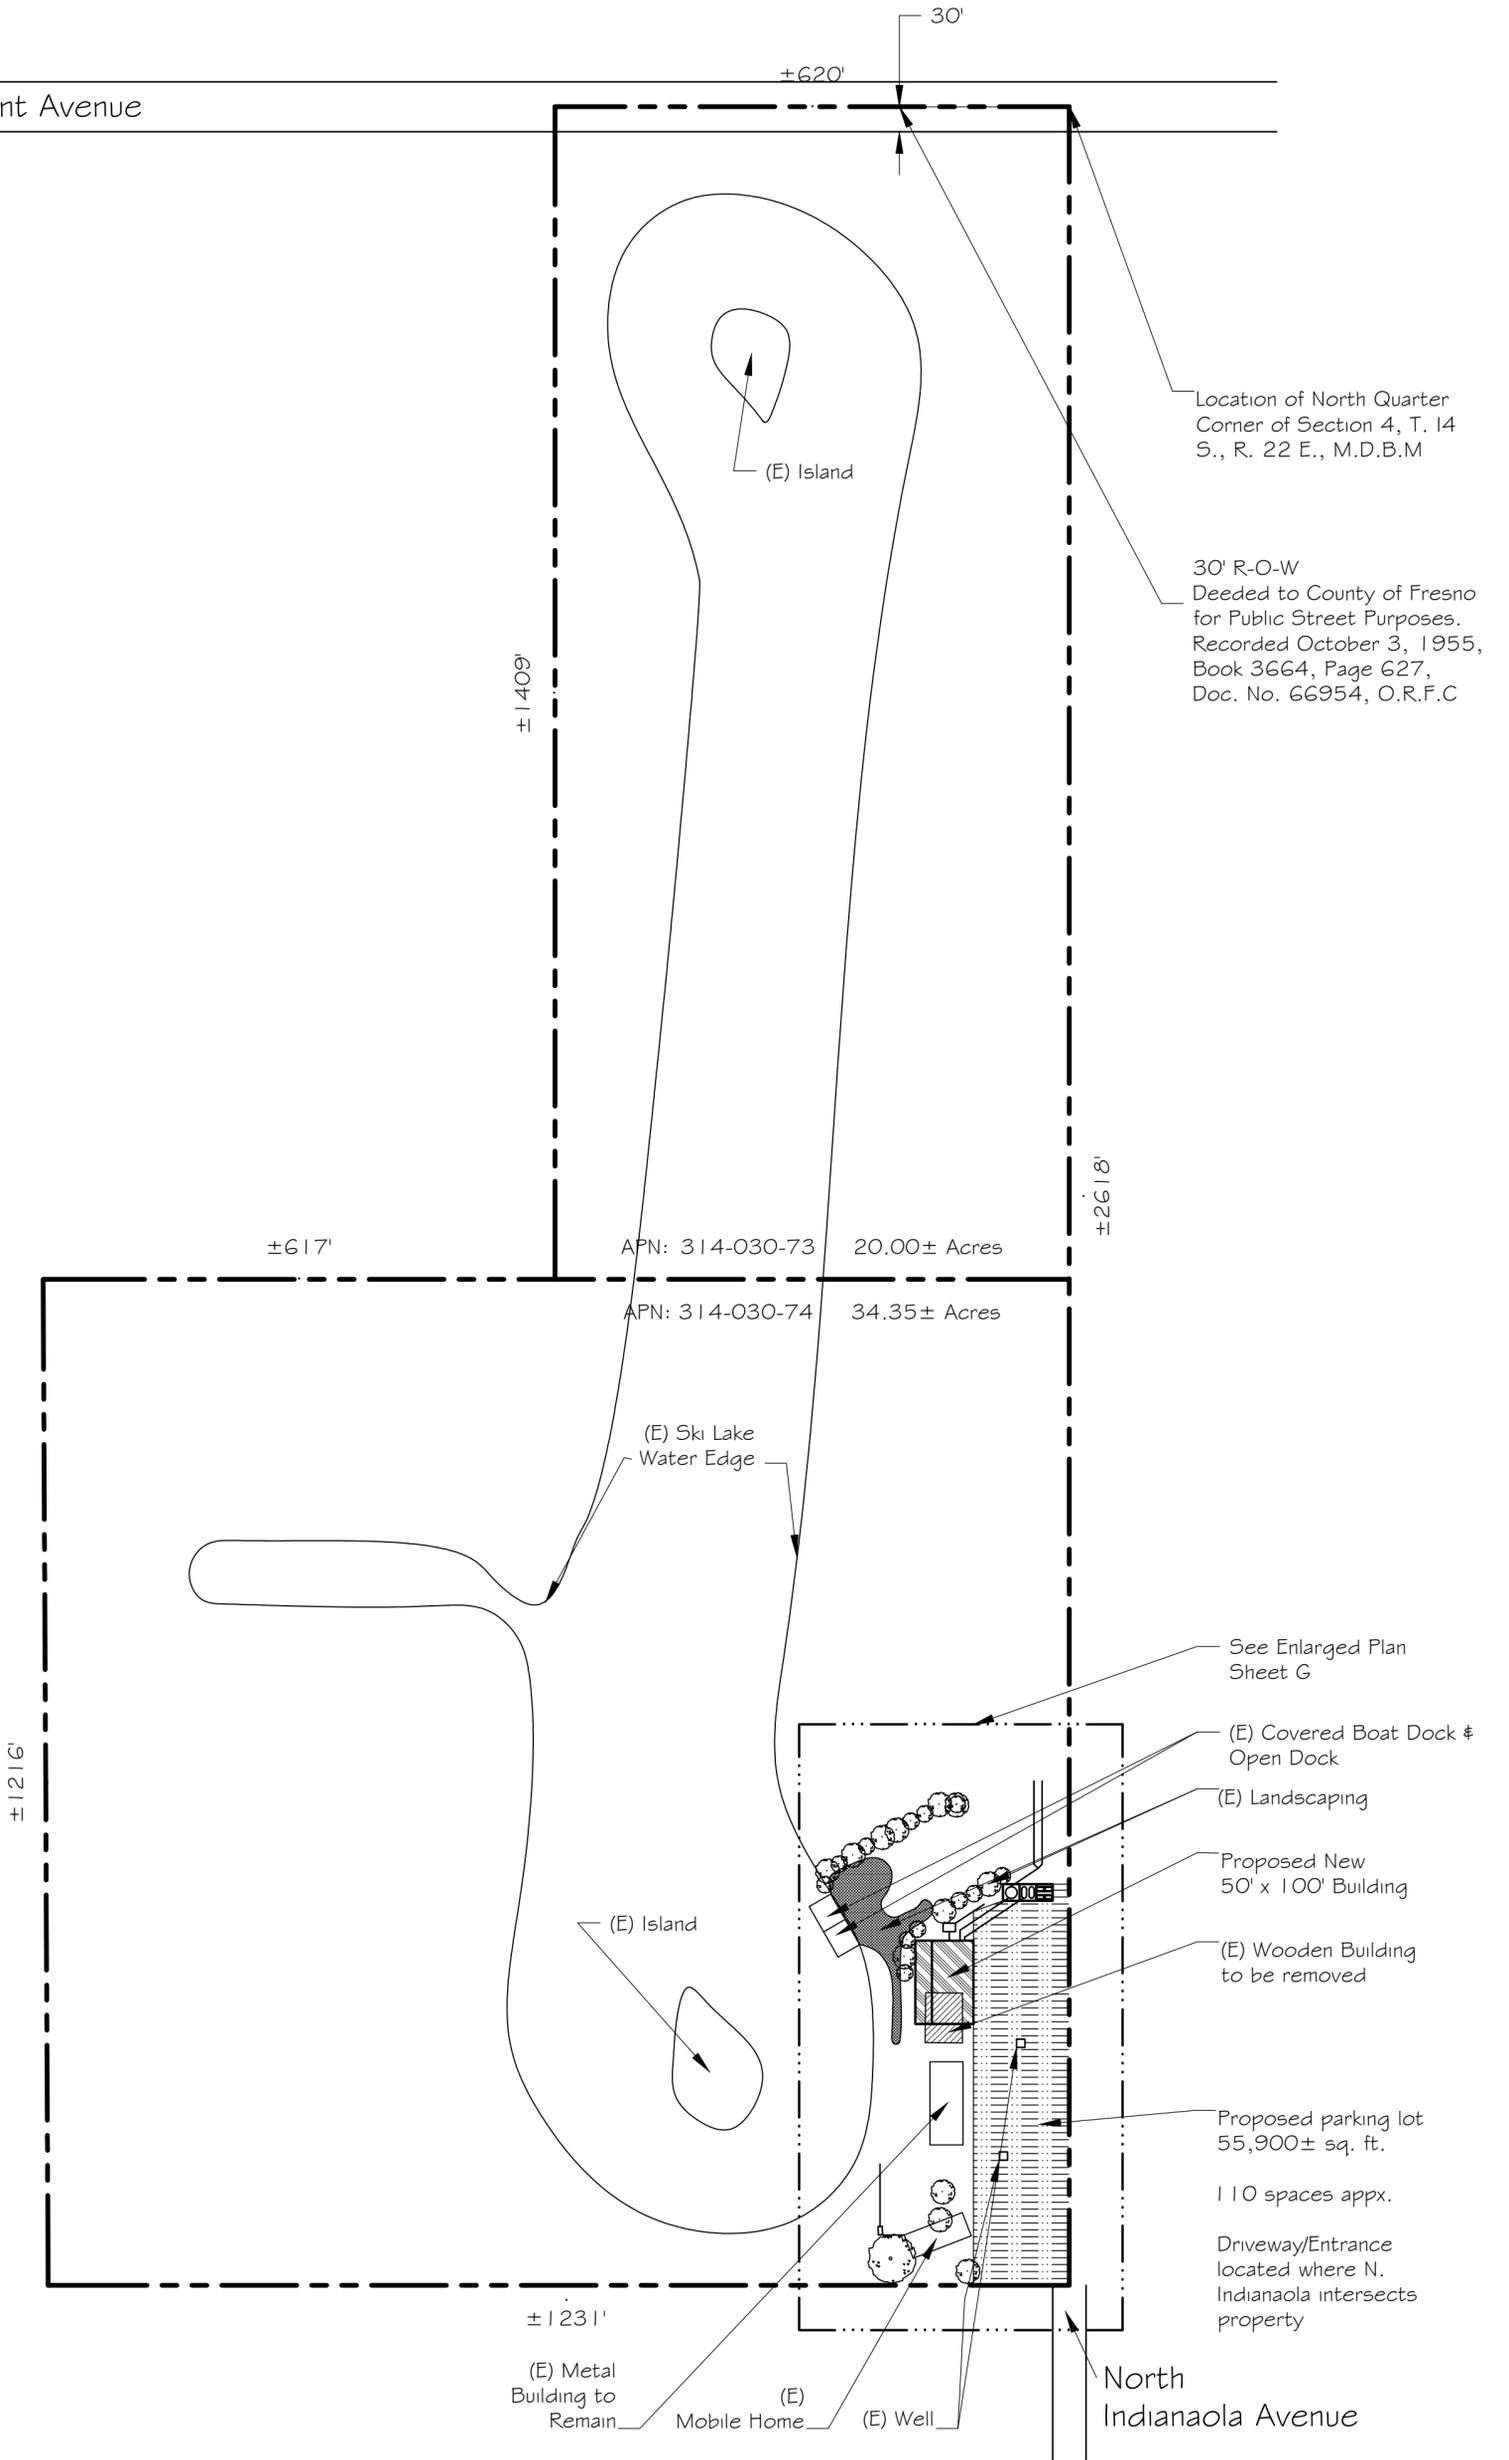

GO

SHEET
 MSC JOB NO.
 200002
 SCALE
 1" = 150'
 DRAWN BY
 N. Maxwell

CUP Application No.
 Shredder Lake, LLC.
 505 North Indianaola Avenue
 Sanger, CA 93657
 Site Plan

Date	Revision
03/20/20	Pre-Project Review
06/19/20	Pre-Application Review
7/16/20	CUP Application

