

SITE PLAN
 Application # **PA2000119**
 Received By HC On 7-20-2020

PROJECT ADDRESS
 15045 E TOKAY COLONY RD,
 LODI,
 CA 95240


ARL DESIGN
 ARIEL R LORENZALE
 2268 WESTBOROUGH BLVD.
 STE. 302 #202
 SOUTH SAN FRANCISCO, CA 94080
 415-505-5288
 lorenzaleariel@gmail.com



DOG KENNELS LEGALIZATION

REVISIONS		
No	date	by

A. Lorenzale
 drawn: A. Lorenzale
 checked:
 date: 5/8/2020
 date modified: 6/29/2020
 scale: 1/8" = 1'-0"
 project No: 0268
 drawing title
SITE PLAN
 sheet
A-0.01
 2 of 3 sheets.

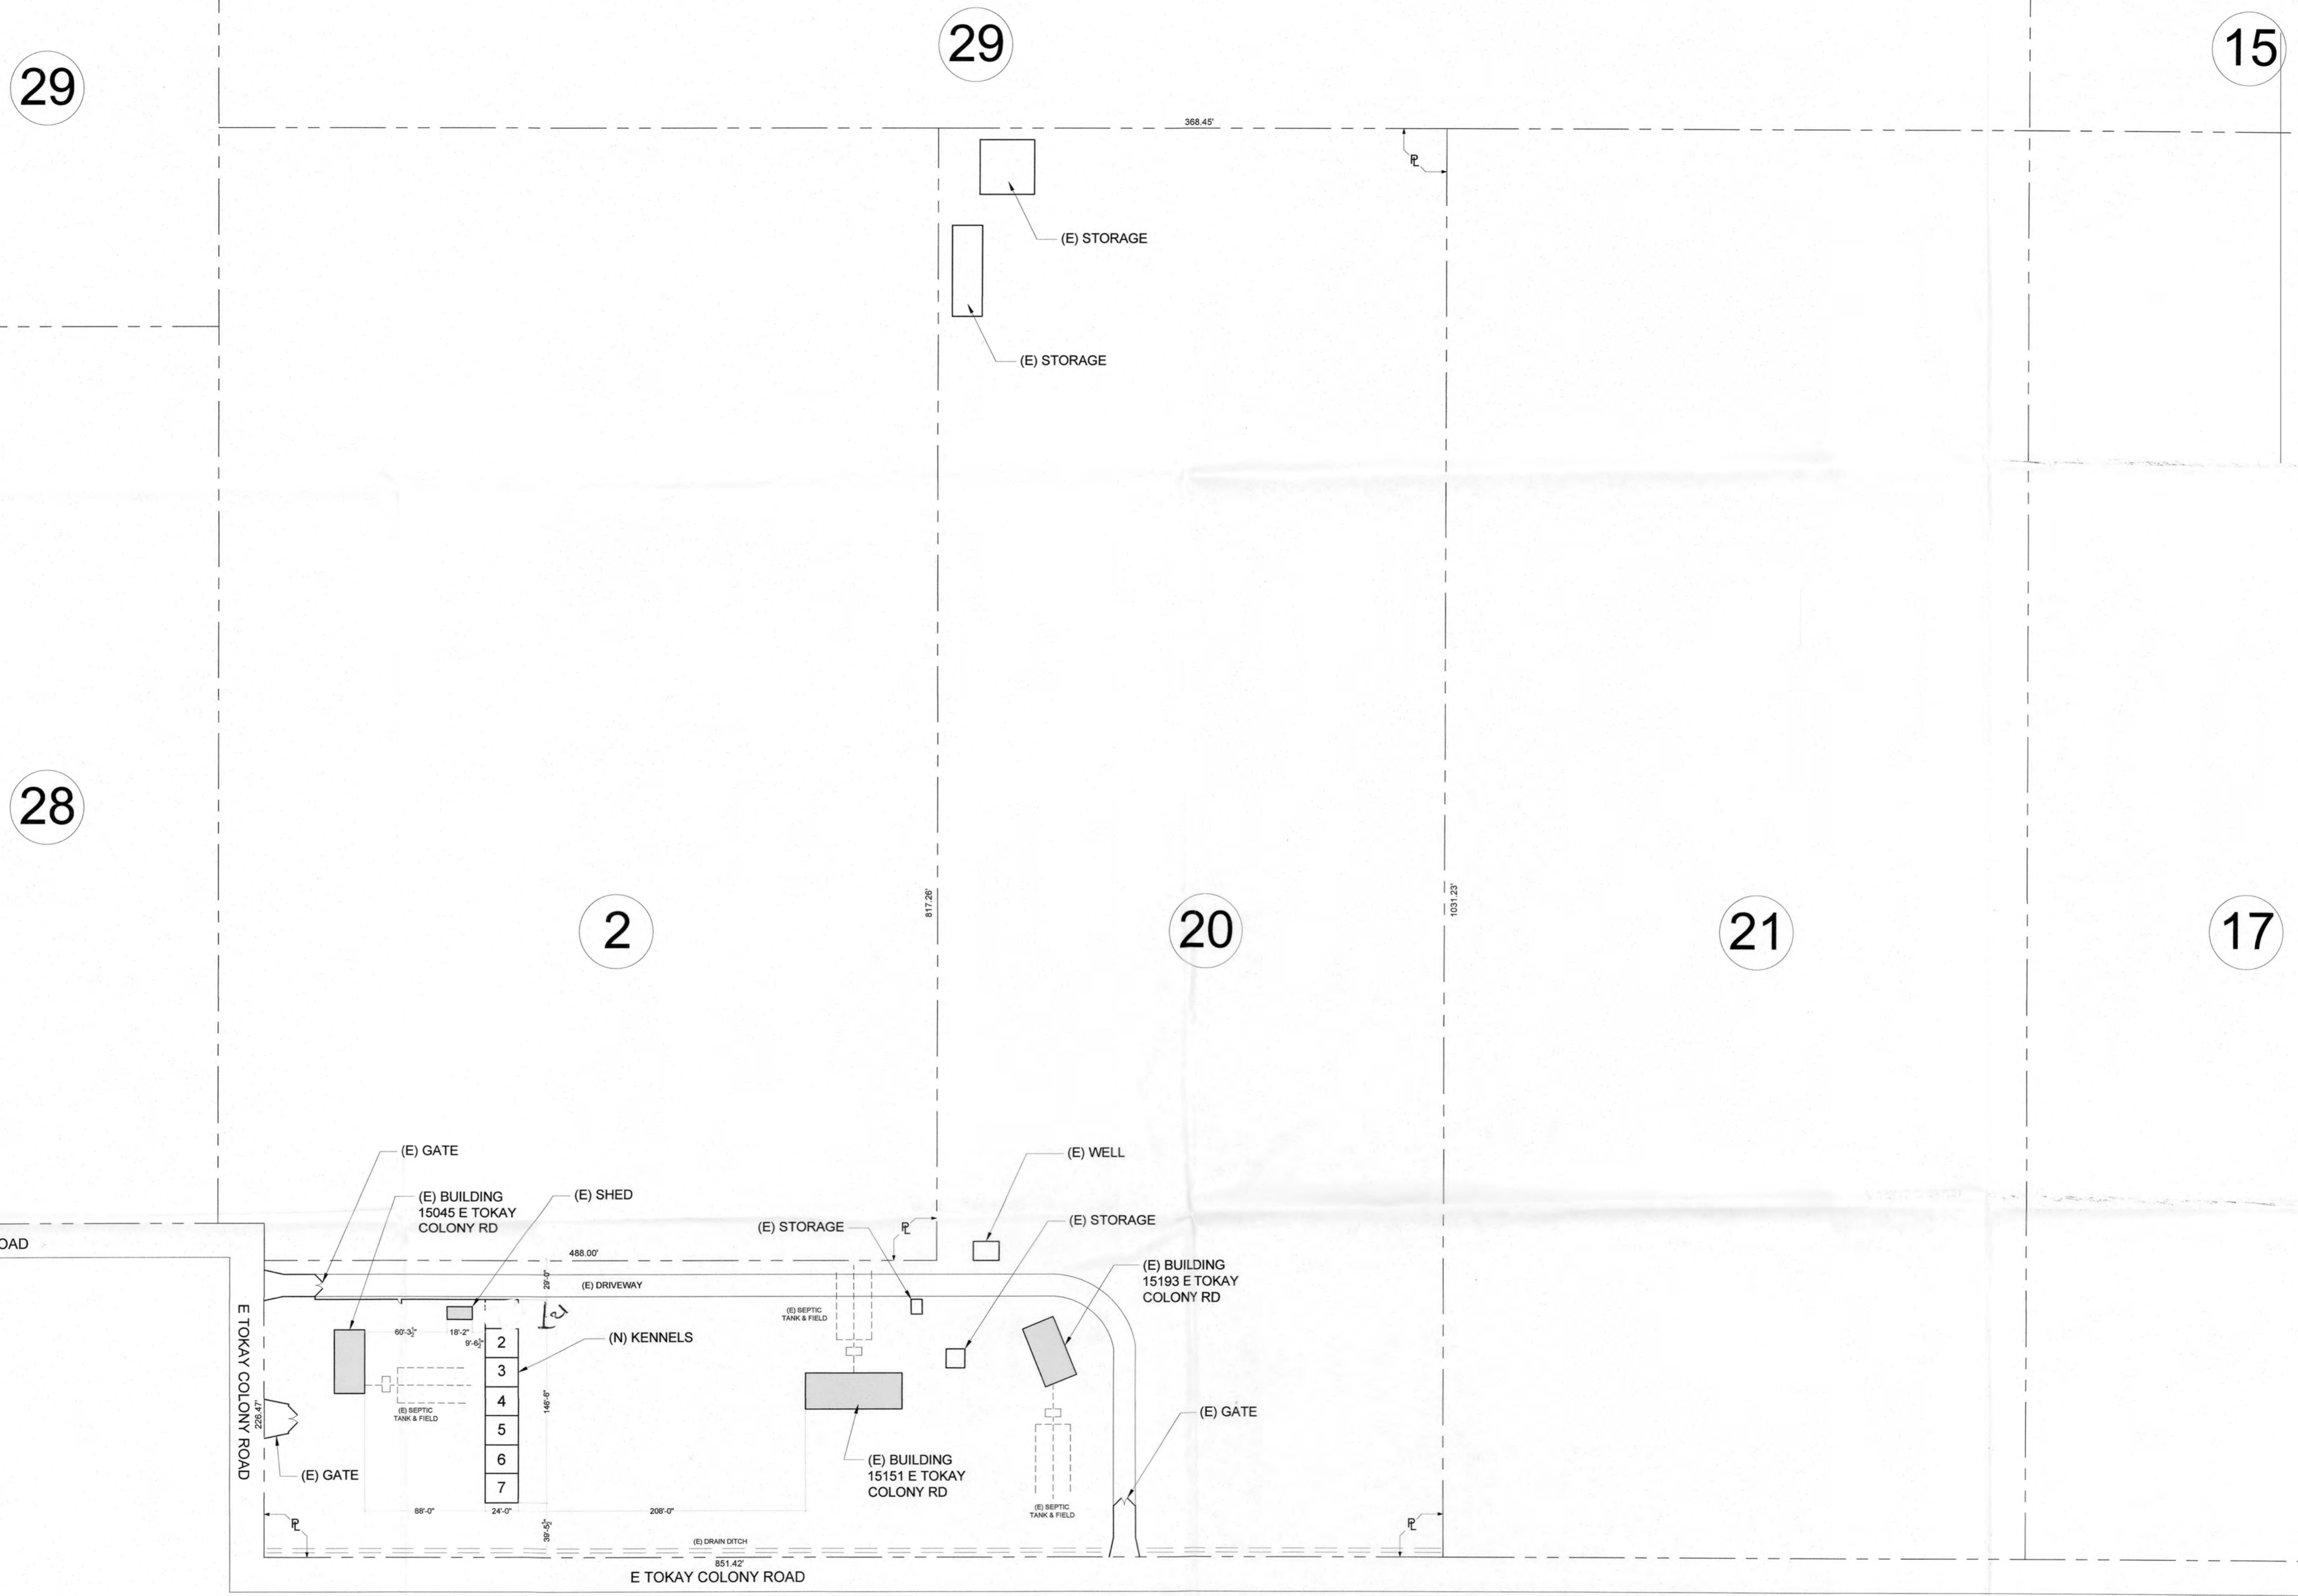

1 SITE PLAN
 1/64" = 1'-0"

