


Appendix B
Site Plans

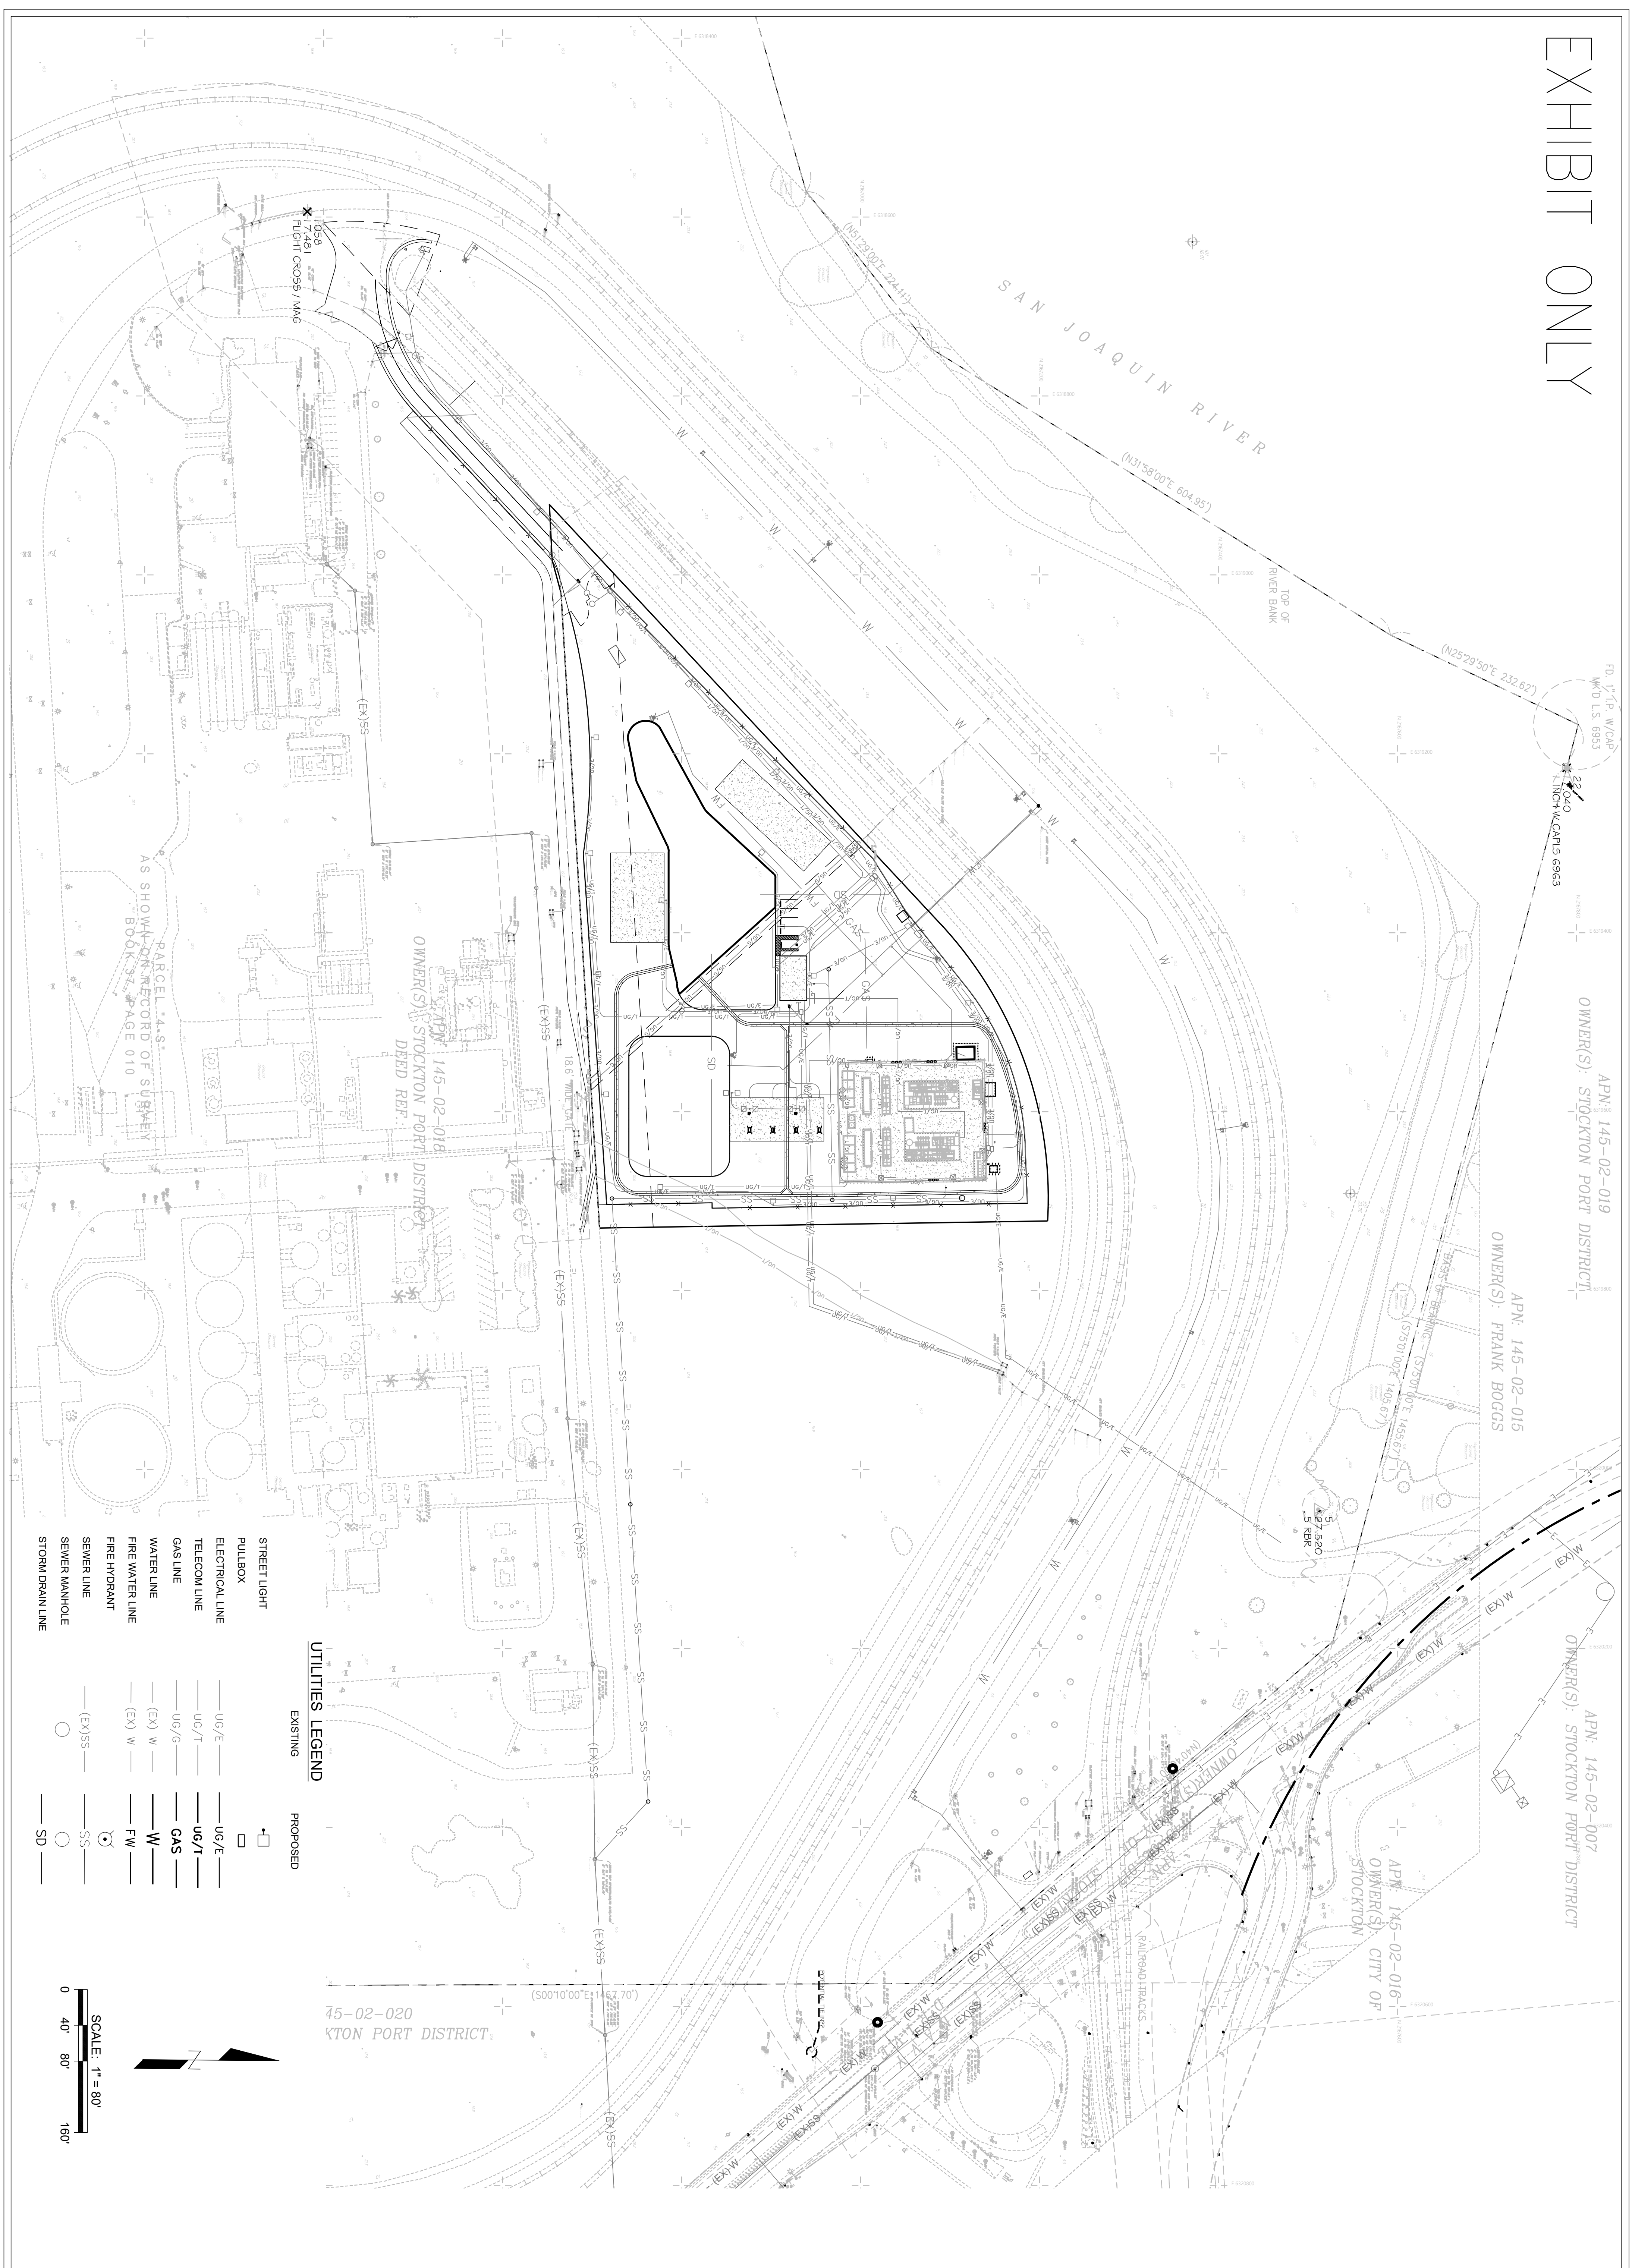

FD: 17' P W/C/B
 W/O L.S. 6953
 TOWN OF CARLS 6963

APN: 145-02-019
 OWNER(S): STOCKTON PORT DISTRICT

APN: 145-02-015
 OWNER(S): FRANK BOGGS


APN: 145-02-007
 OWNER(S): STOCKTON PORT DISTRICT

APN: 145-02-016
 OWNER(S): CITY OF STOCKTON

45-02-020
 KTON PORT DISTRICT

UTILITIES LEGEND

EXISTING	PROPOSED
STREET LIGHT	□
PULLBOX	□
ELECTRICAL LINE	— UG/E —
TELECOM LINE	— UG/T —
GAS LINE	— UG/G —
WATER LINE	— (EX) W —
FIRE WATER LINE	— W —
FIRE HYDRANT	— FW —
SEWER LINE	— (EX) SS —
SEWER MANHOLE	○
STORM DRAIN LINE	— SD —

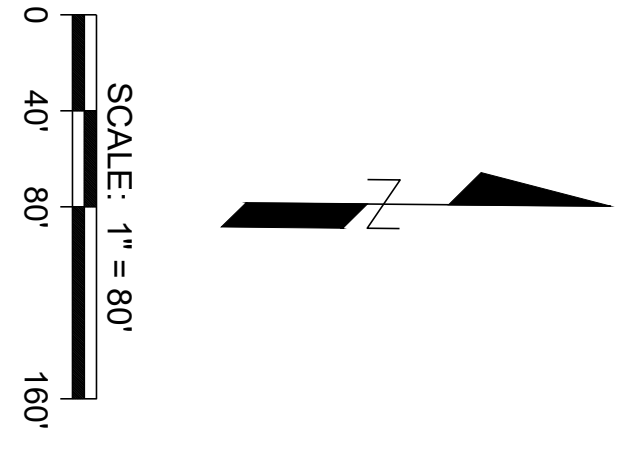

CONSTRUCTION DRAWINGS
 CITY OF STOCKTON
 SUBMITTAL

ISSUED FOR BUILDING PERMIT APPLICATION

BayoTech®

ABB0004 HYDROGEN
 PRODUCTION FACILITY


3034 NAVY DR., STOCKTON, CA
 95206

WSP

WSP USA Inc.
 862 E. HOSPITALITY LANE
 SUITE 350
 SAN BERNARDINO, CA 92408
 TEL: +1.909.888.1106
 FAX: +1.909.889.1884




REVISIONS			
REV	DESCRIPTION	DATE	APPR

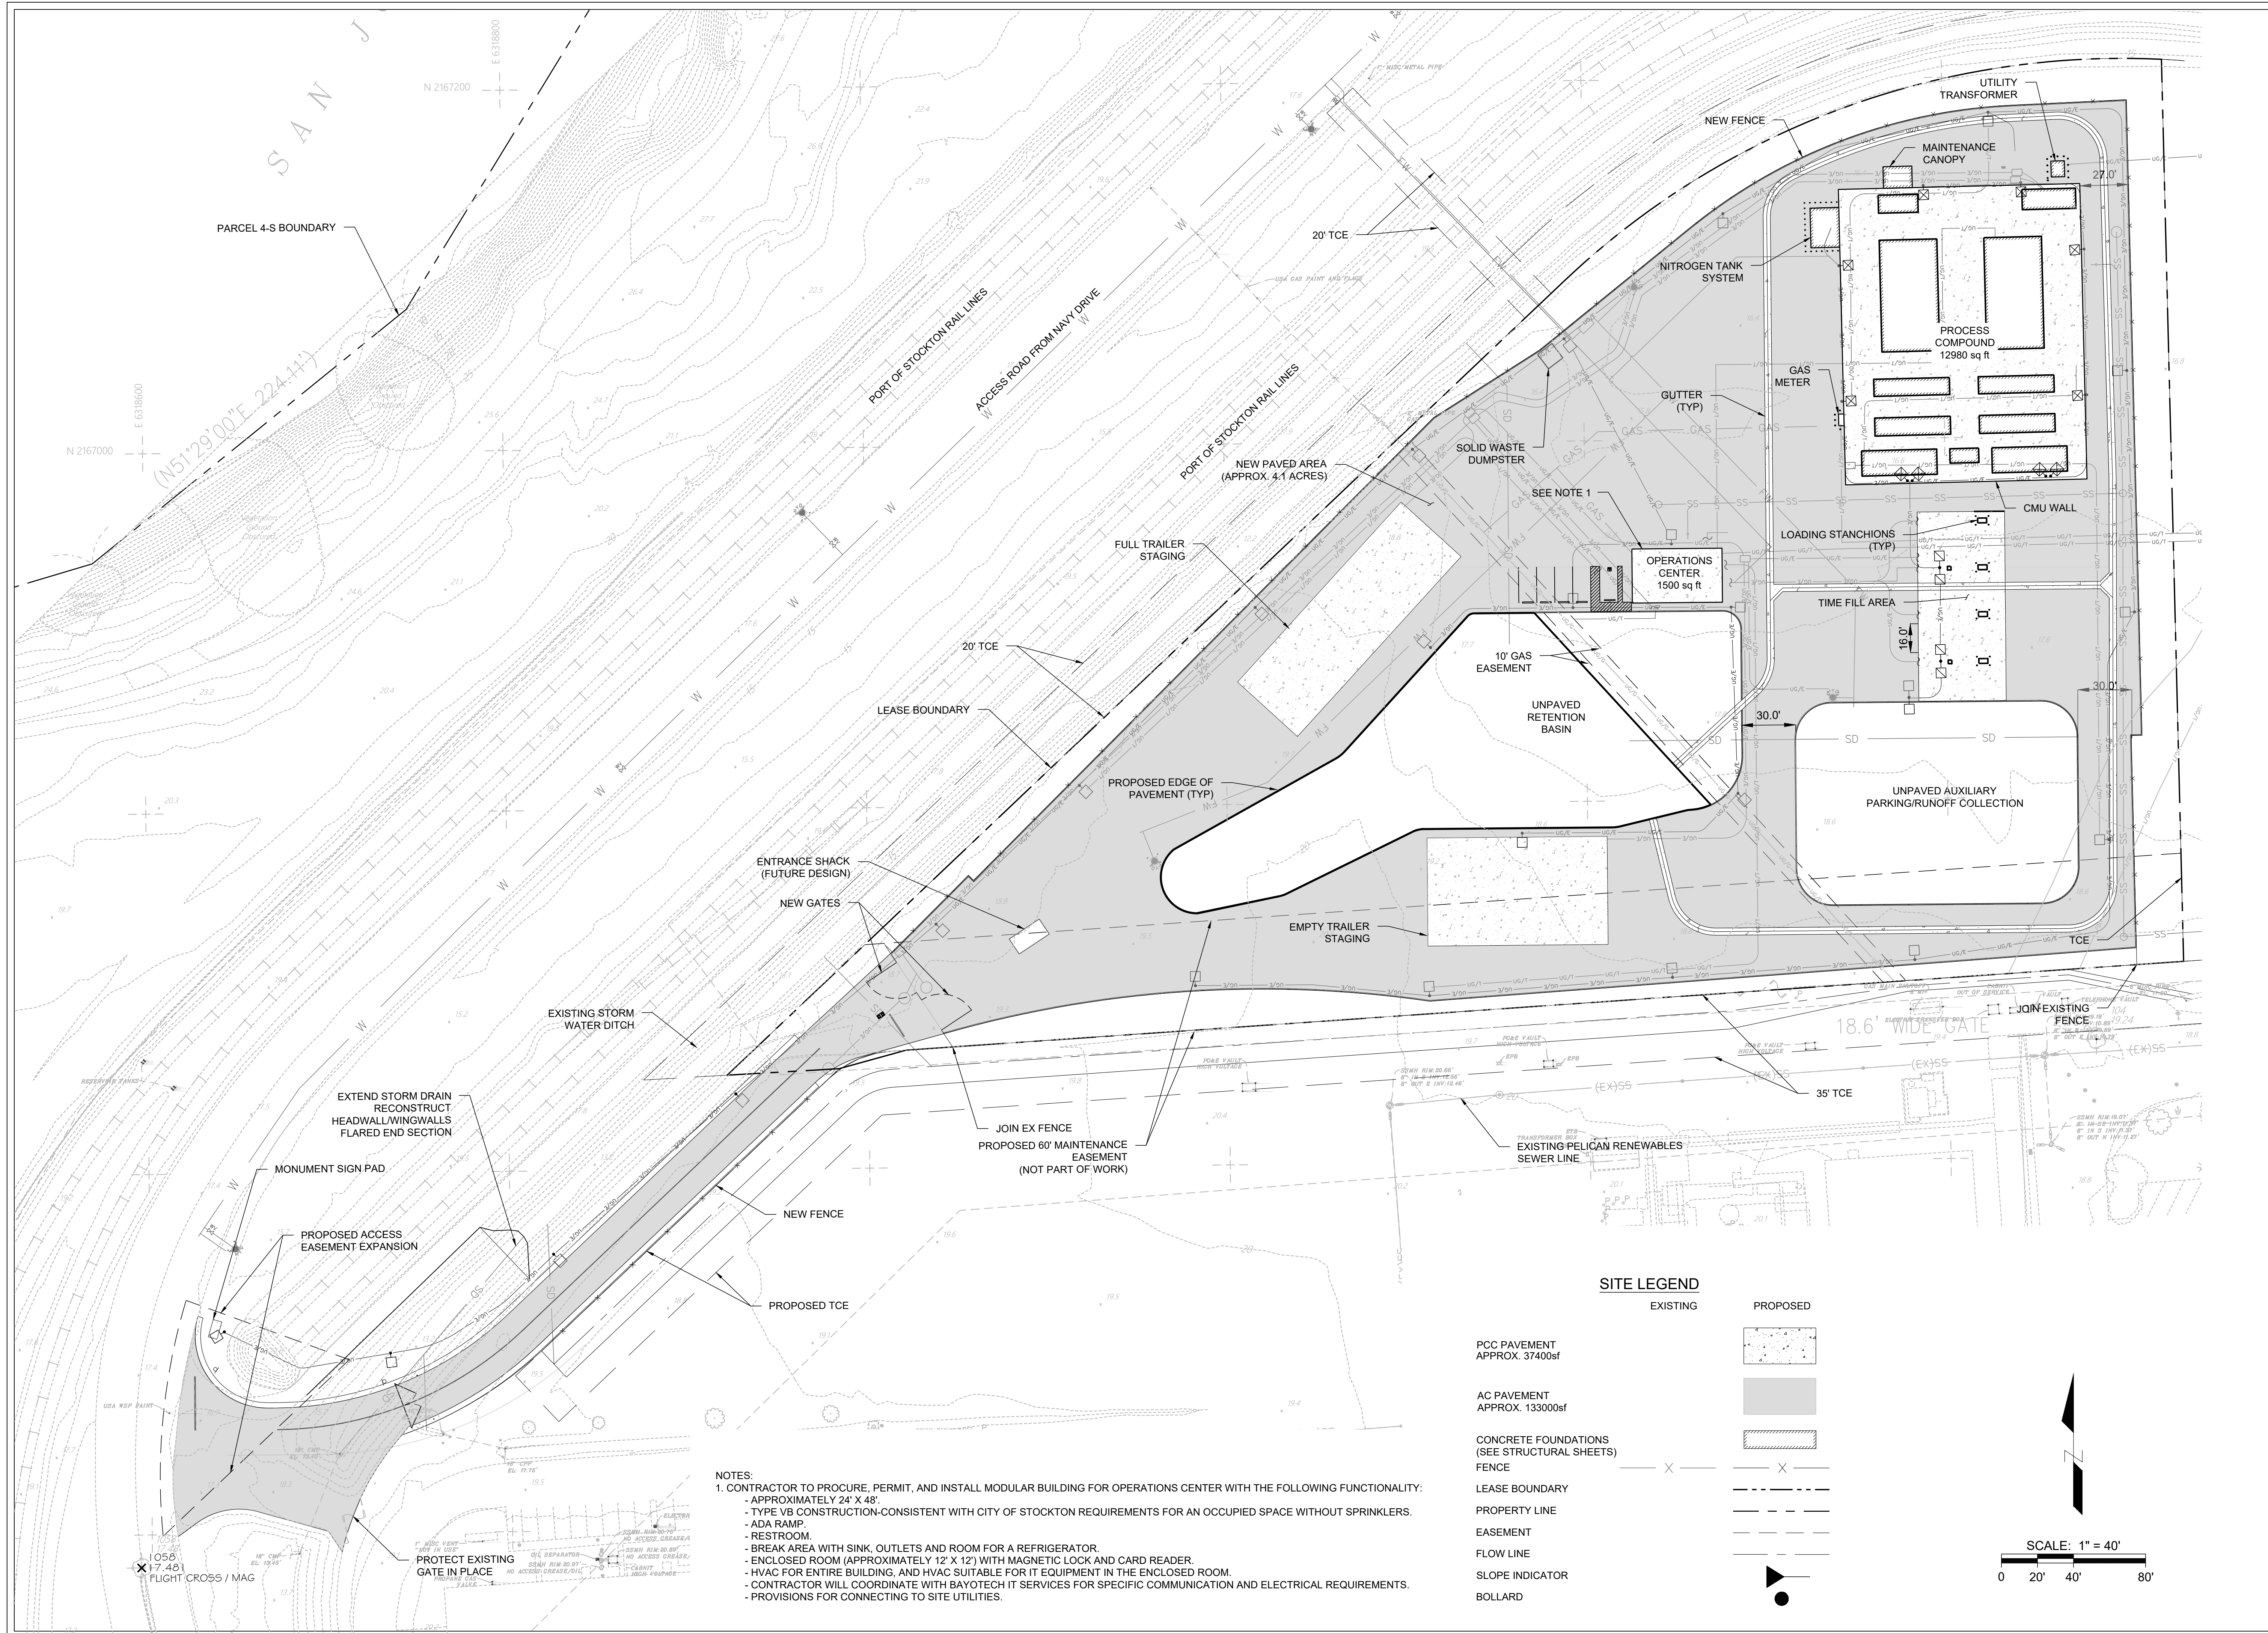

- NOTES:**
- CONTRACTOR TO PROCURE, PERMIT, AND INSTALL MODULAR BUILDING FOR OPERATIONS CENTER WITH THE FOLLOWING FUNCTIONALITY:
 - APPROXIMATELY 24' X 48'
 - TYPE VB CONSTRUCTION-CONSISTENT WITH CITY OF STOCKTON REQUIREMENTS FOR AN OCCUPIED SPACE WITHOUT SPRINKLERS.
 - ADA RAMP
 - RESTROOM
 - BREAK AREA WITH SINK, OUTLETS AND ROOM FOR A REFRIGERATOR.
 - ENCLOSED ROOM (APPROXIMATELY 12' X 12') WITH MAGNETIC LOCK AND CARD READER.
 - HVAC FOR ENTIRE BUILDING, AND HVAC SUITABLE FOR IT EQUIPMENT IN THE ENCLOSED ROOM.
 - CONTRACTOR WILL COORDINATE WITH BAYOTECH IT SERVICES FOR SPECIFIC COMMUNICATION AND ELECTRICAL REQUIREMENTS.
 - PROVISIONS FOR CONNECTING TO SITE UTILITIES.

REV	DESCRIPTION	DATE	APPR

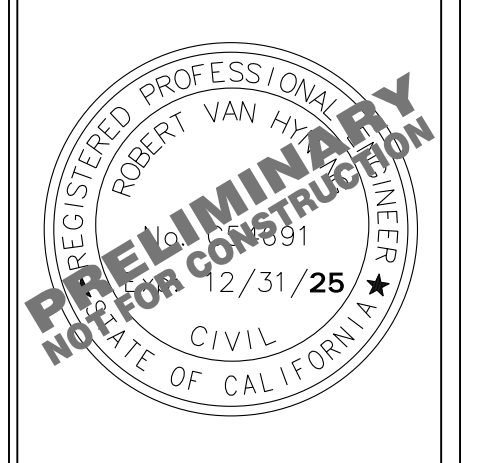

wsp
 WSP USA Inc.
 862 E. HOSPITALITY LANE
 SUITE 350
 SAN BERNARDINO, CA 92408
 TEL: +1,909.888.1106
 FAX: +1,909.889.1884


BayoTech
 ABB004 HYDROGEN
 PRODUCTION FACILITY
 3034 NAVY DR., STOCKTON, CA
 95206

CONSTRUCTION DRAWINGS
 CITY OF STOCKTON
 SUBMITTAL
 SITE PLAN
 ISSUED FOR BUILDING PERMIT APPLICATION


DES: ZPB DRW: ZPB CHK: RVH
 DATE: 1/12/2024 SCALE: NOTED
 JOB NO.: 31406829.001
C-100
 SHEET 4 OF 78

DRAWN BY: USMCT/25533 /c:\tim\wsp-pb-us-pw-q2\ranco.chaj@wsp.com\0739994c-100 - SITE PLAN.dwg PLOT DATE: 1/12/2024 10:35 AM

EXHIBIT ONLY

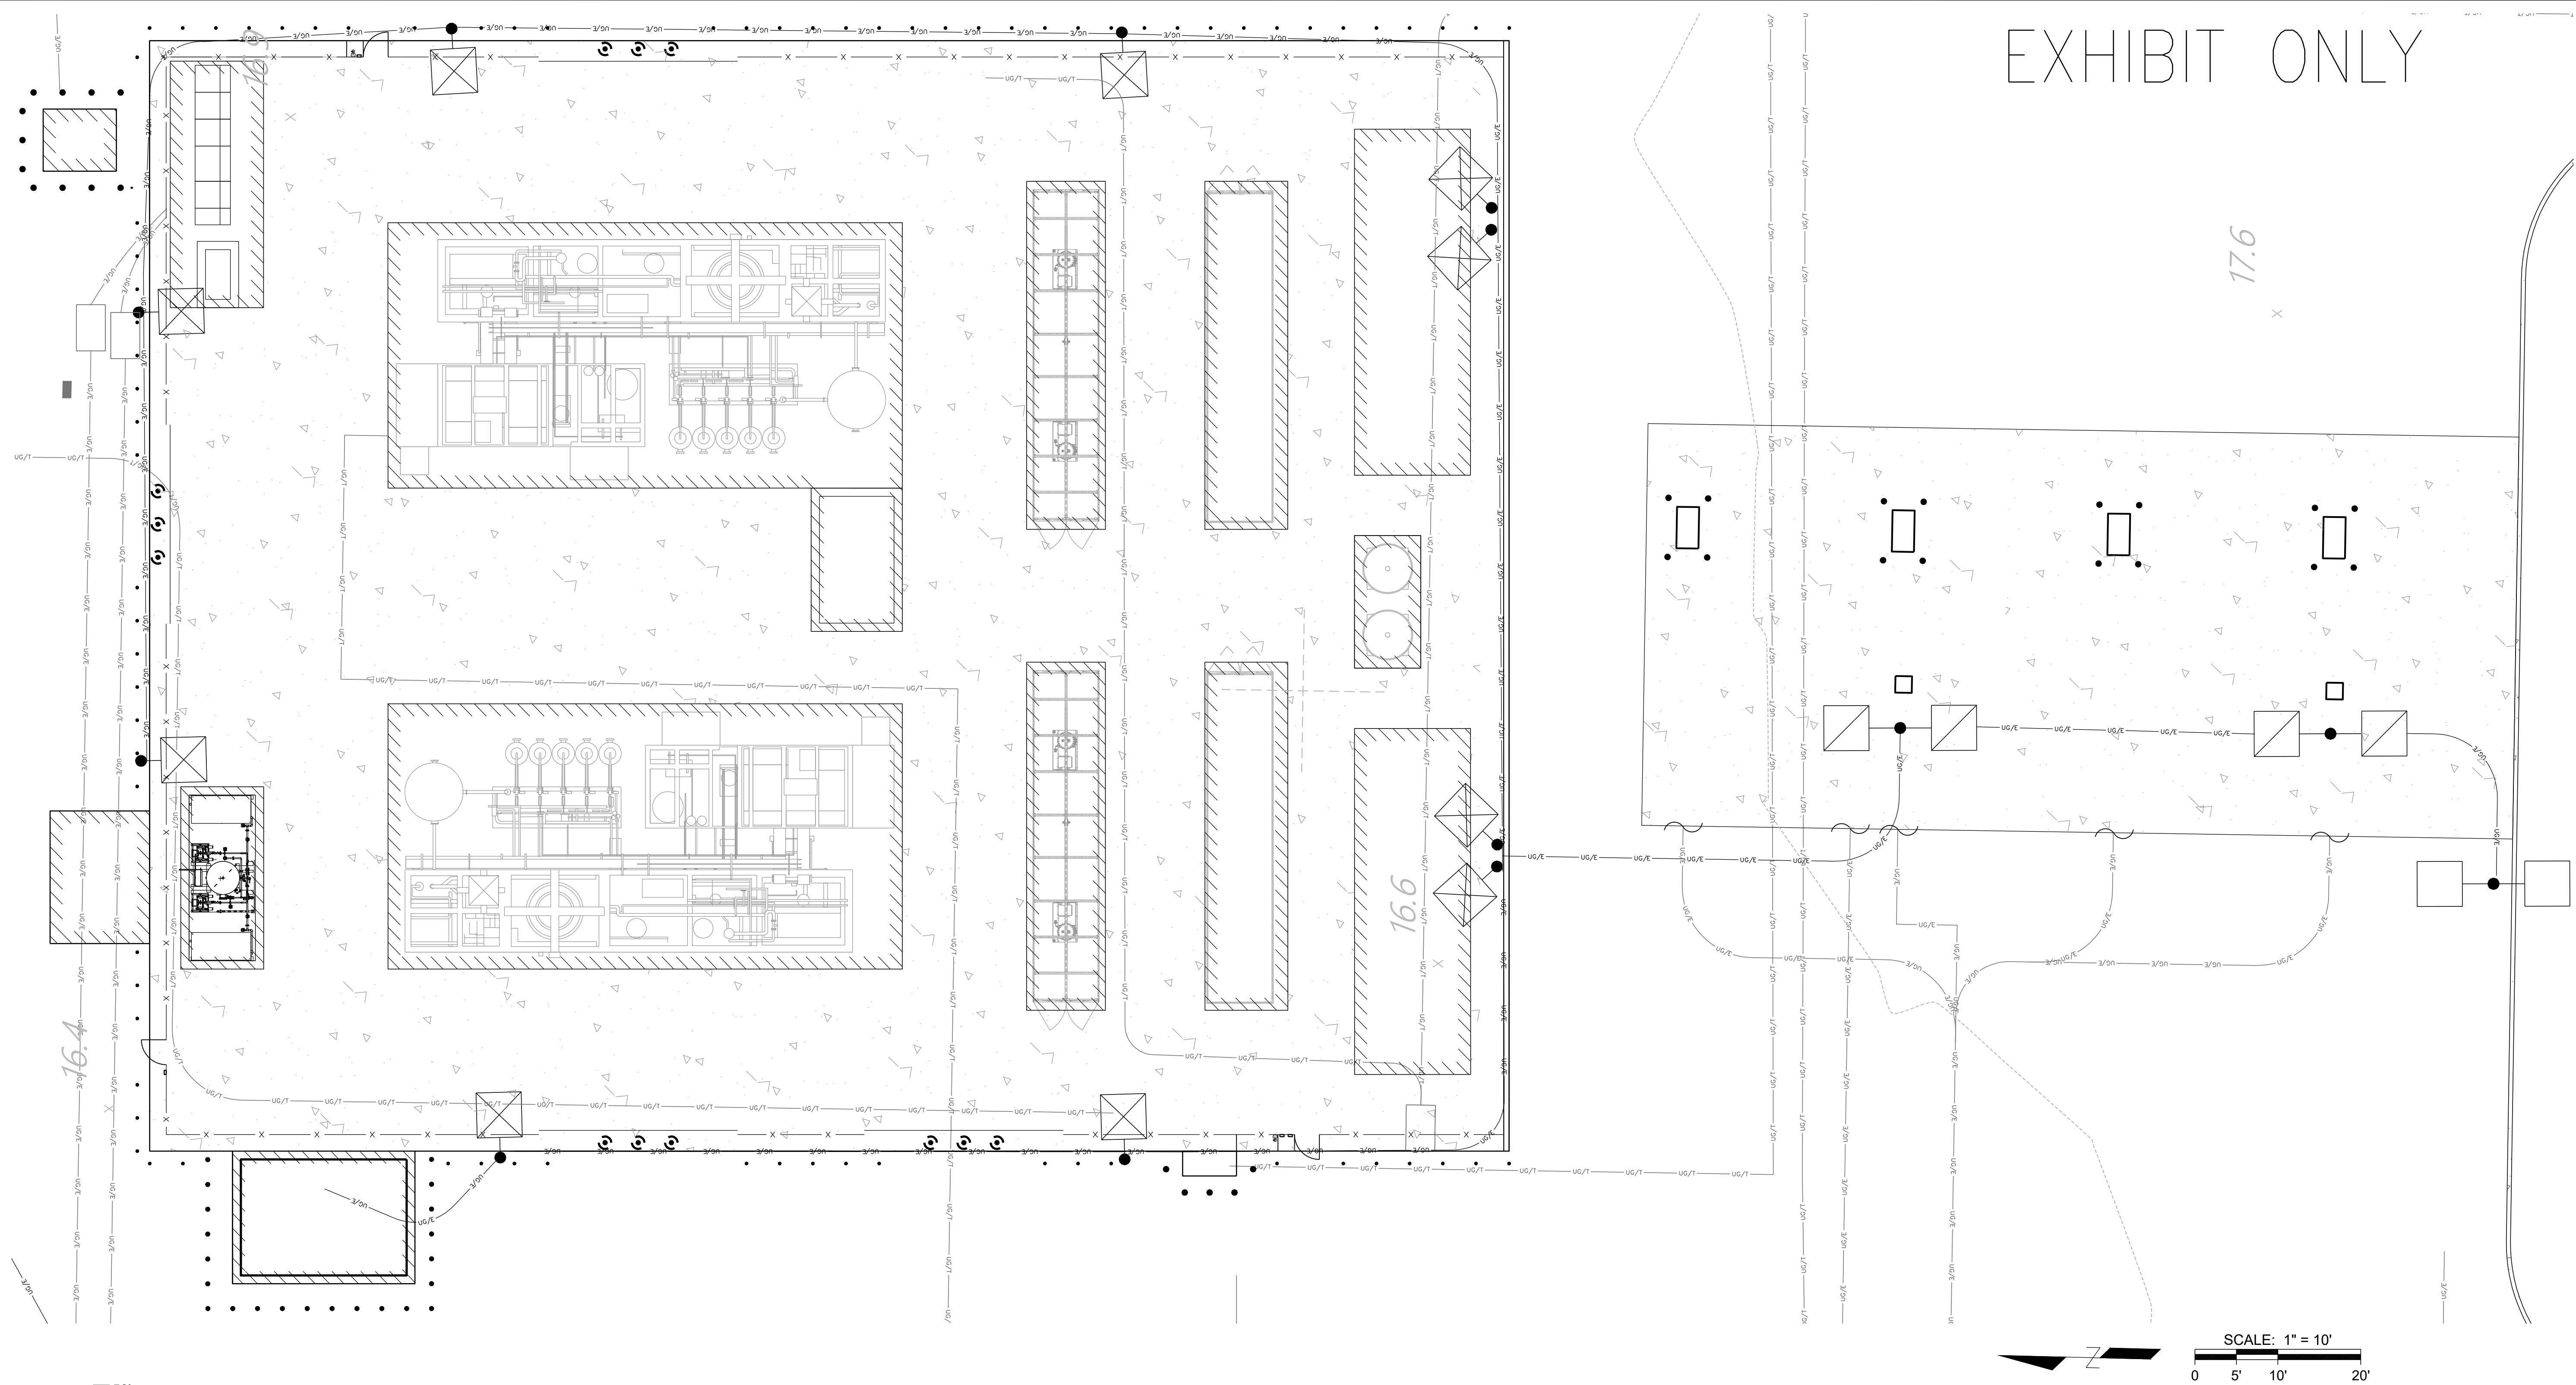

REV	DESCRIPTION	DATE	APPR

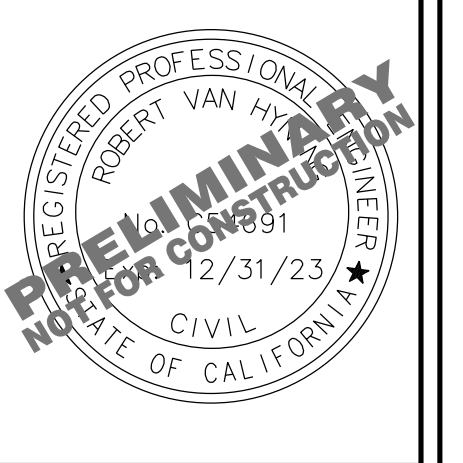



WSP
 WSP USA Inc.
 862 E. HOSPITALITY LANE
 SUITE 350
 SAN BERNARDINO, CA 92408
 TEL: +1.909.888.1106
 FAX: +1.909.888.1884

BayoTech
 ABB0004 HYDROGEN
 PRODUCTION FACILITY
 3034 NAVY DR., STOCKTON, CA
 95206

**CONSTRUCTION DRAWINGS
 CITY OF STOCKTON
 SUBMITTAL**

ISSUED FOR BUILDING PERMIT APPLICATION

DES: ZPB DRW: ZPB CHK: RVH
 DATE: 1/12/2024 SCALE: NOTED
 JOB NO.: 31406829.001

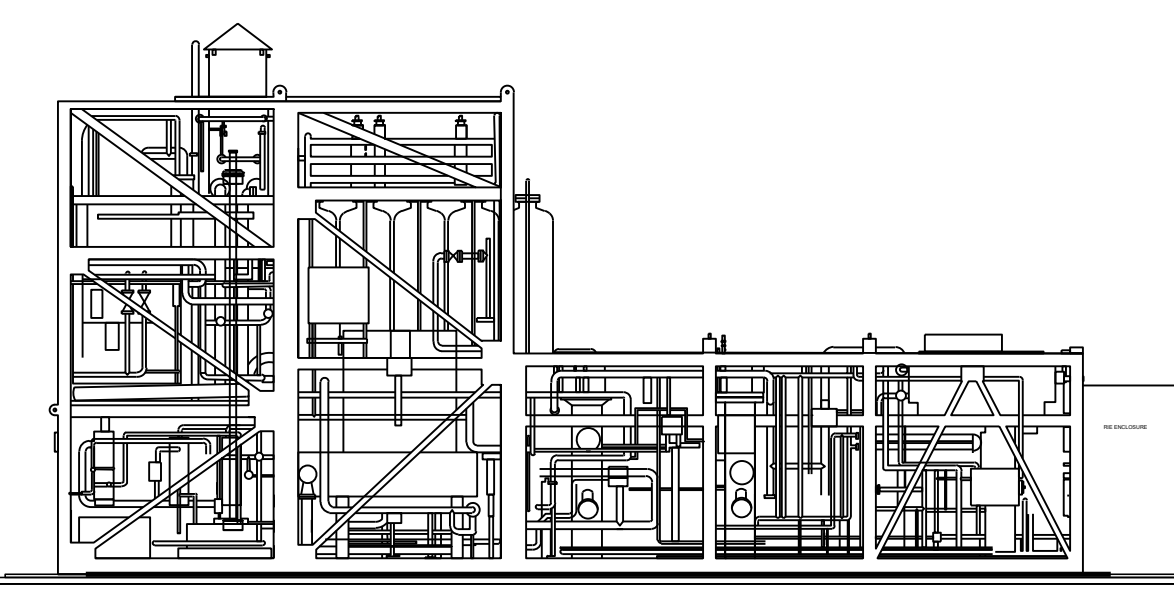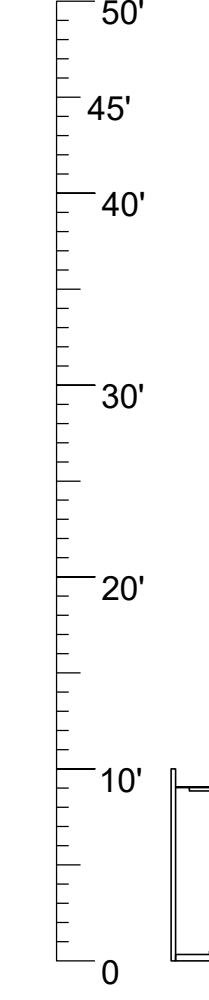

1 PROCESS COMPOUND AND TIME FILL AREA - ELEVATION VIEW
 SCALE: 1" = 10'

DRAWN BY: US28697592 ; C:\bmswsp-uspw-0268565839\Process Compound Exhibit with Elevation Views.dwg; PLOT DATE: 1/26/2024 4:11 PM