



ATTACHMENT D TREE AND IRRIGATION SPECS PLAN

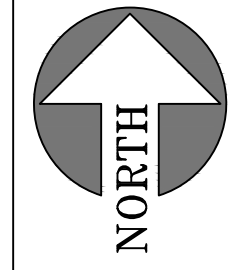

BOWKER RD.

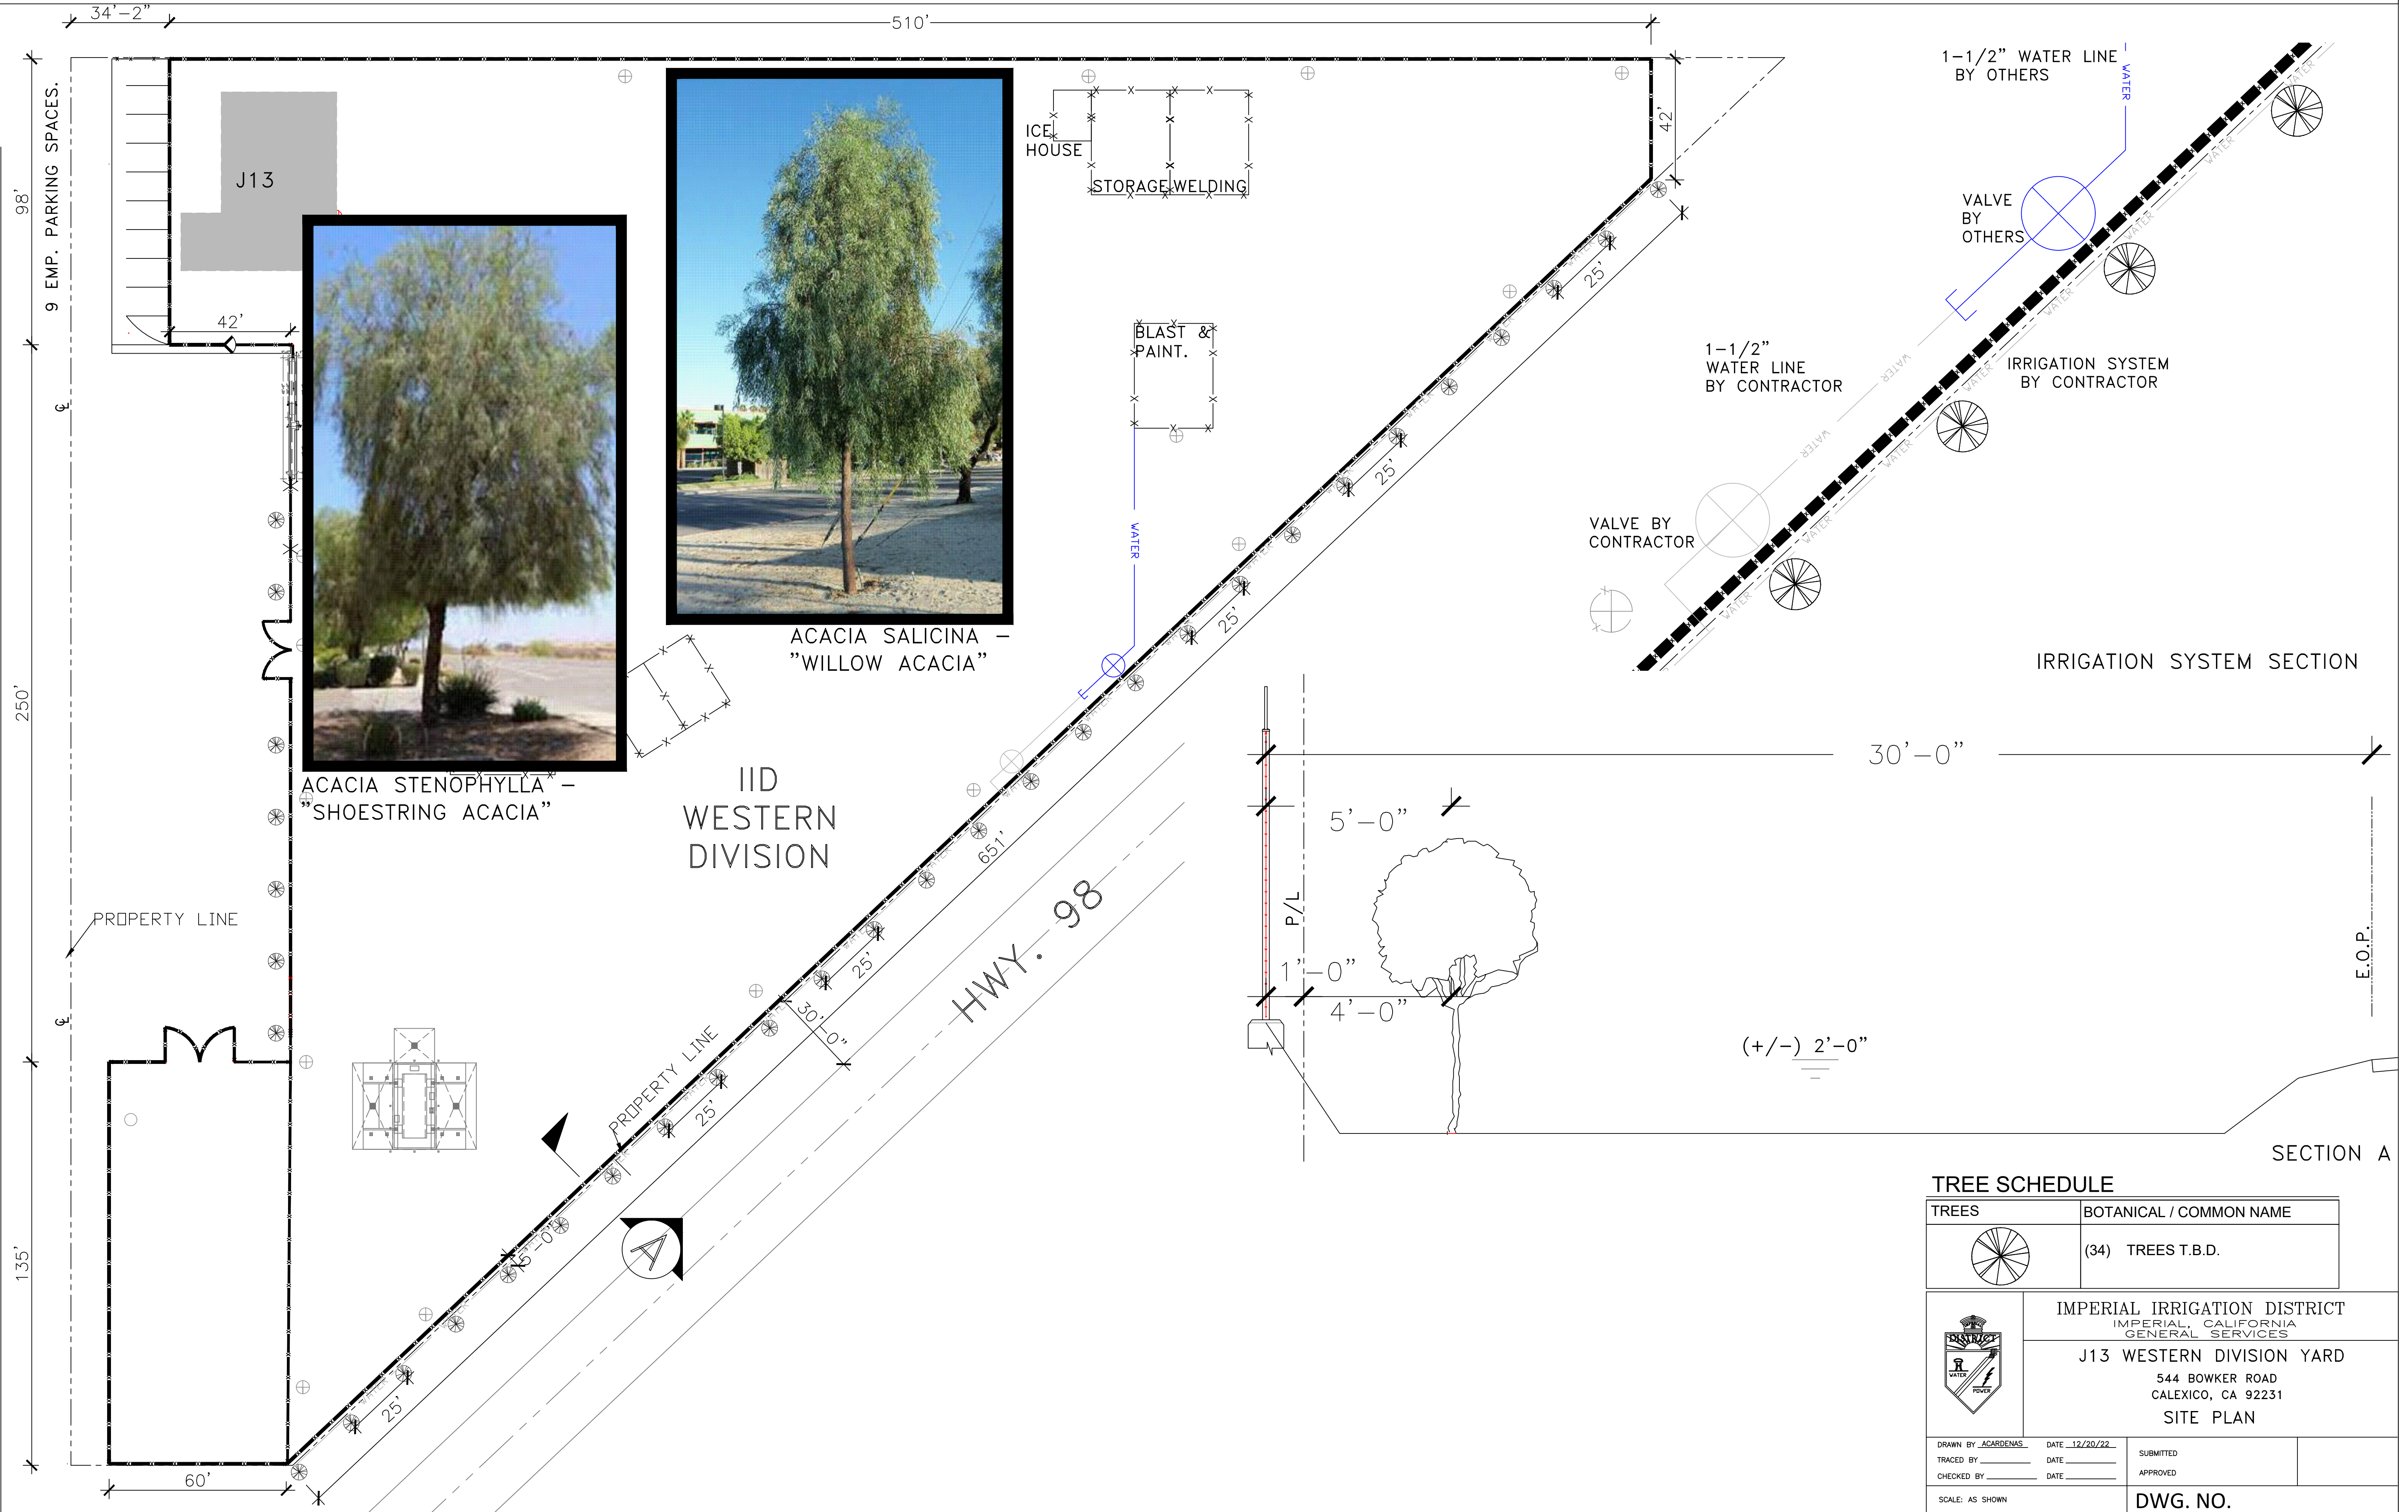

TREE SCHEDULE	
TREES	BOTANICAL / COMMON NAME
	(34) TREES T.B.D.
 IMPERIAL IRRIGATION DISTRICT IMPERIAL, CALIFORNIA GENERAL SERVICES J13 WESTERN DIVISION YARD 544 BOWKER ROAD CALEXICO, CA 92231 SITE PLAN	
DRAWN BY: ACARDENAS TRACED BY: _____ CHECKED BY: _____ SCALE: AS SHOWN	DATE: 12/20/22 SUBMITTED: _____ APPROVED: _____ DWG. NO.