



TRASH ENCLOSURE FRONT ELEVATIONS

SCALE: 1/4" = 1'-0"

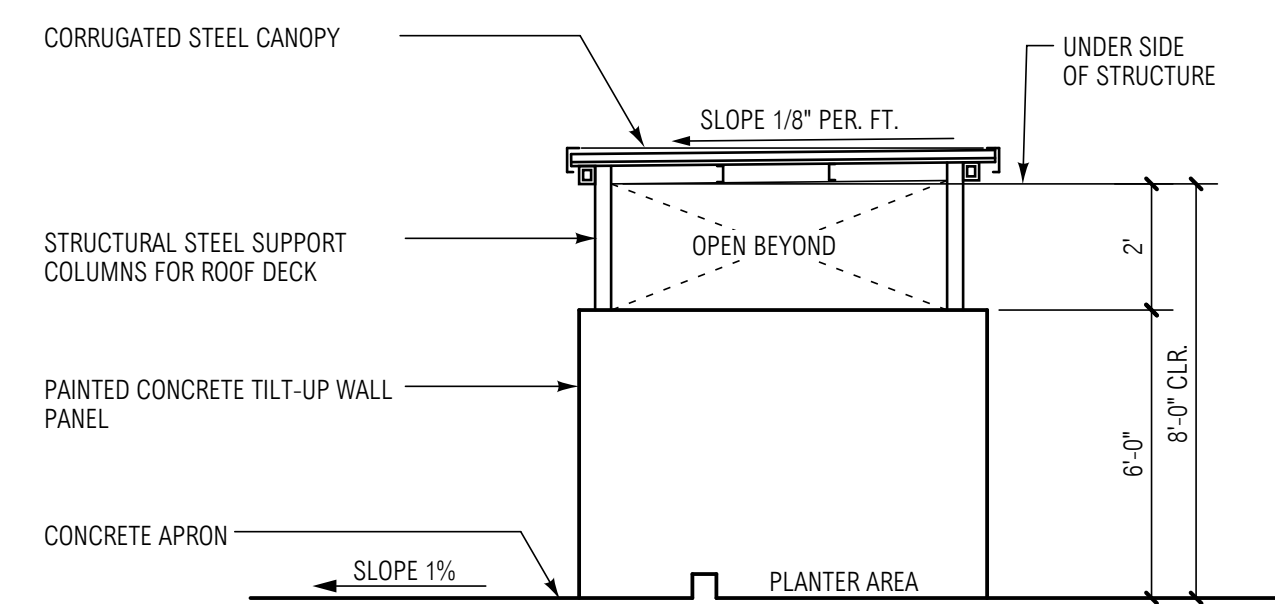


TRASH ENCLOSURE SIDE ELEVATIONS

SCALE: 1/4" = 1'-0"

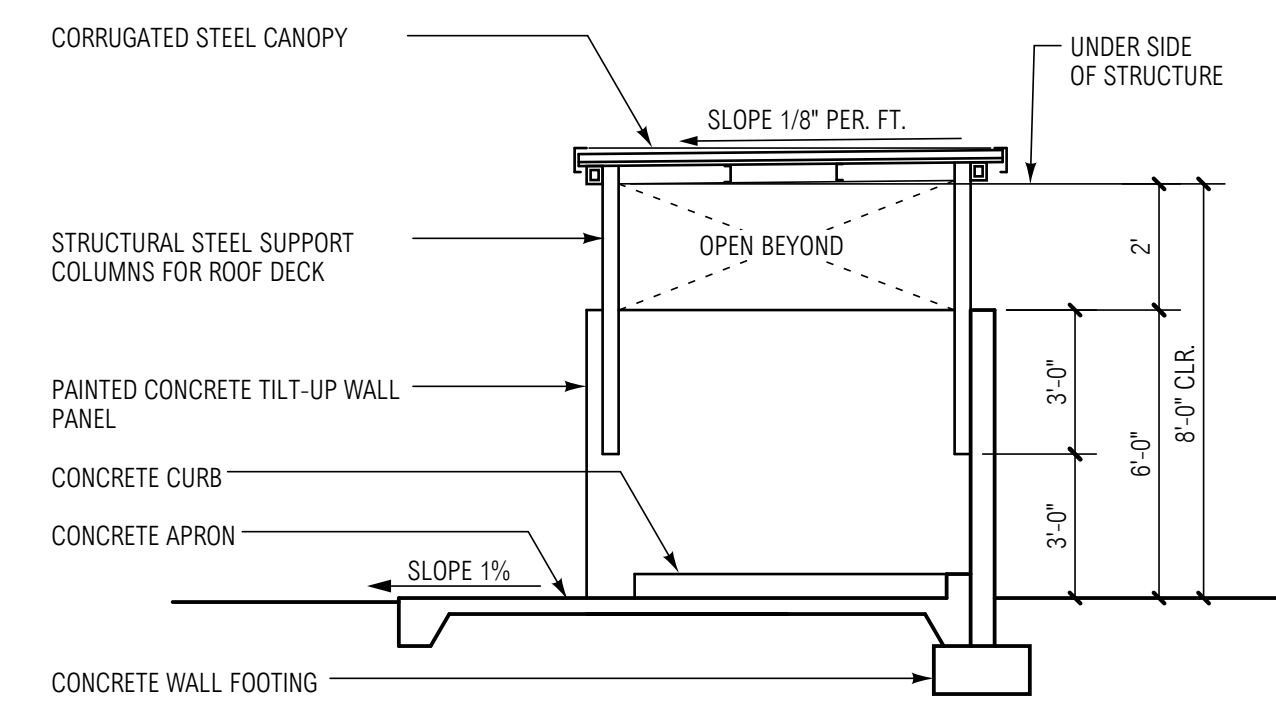


TYPICAL TRASH ENCLOSURE SECTION

SCALE: 1/4" = 1'-0"

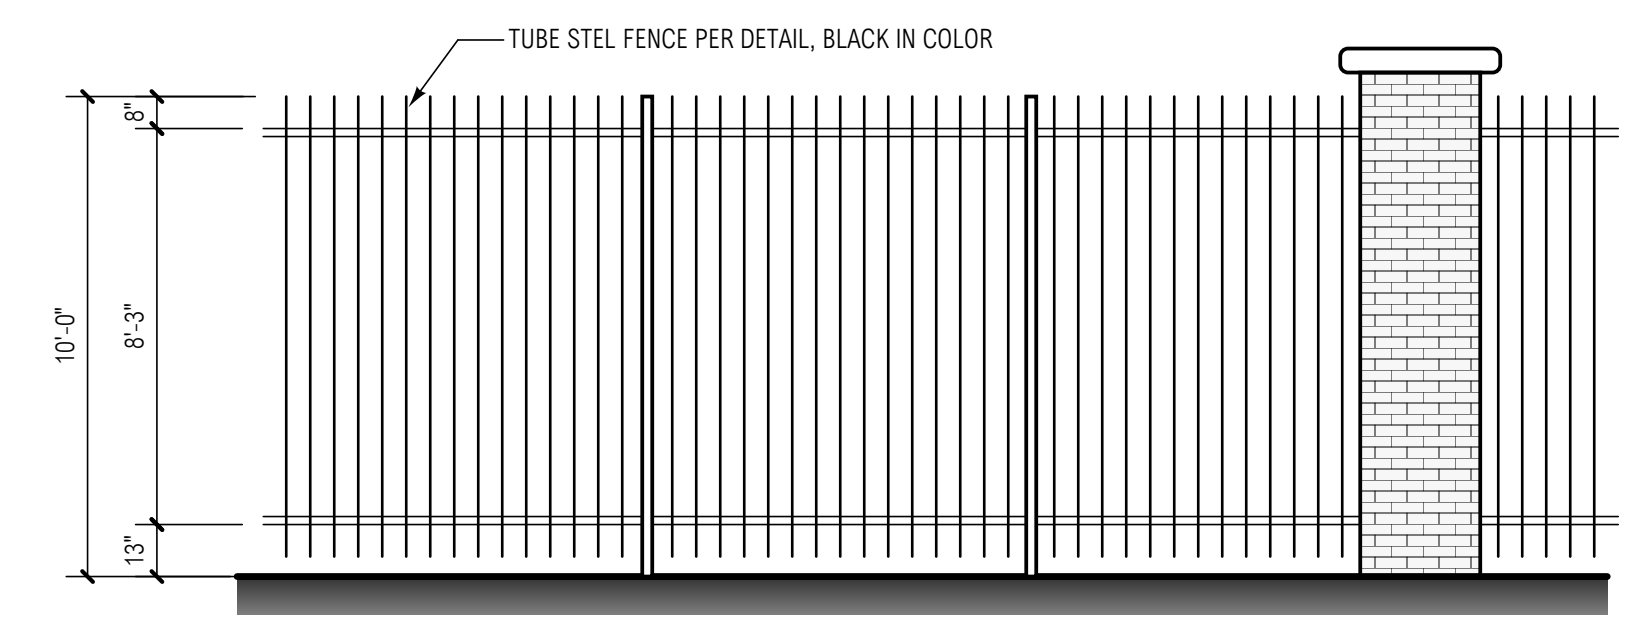


TYPICAL TUBE STEEL FENCE ELEVATION

SCALE: 1/4" = 1'-0"

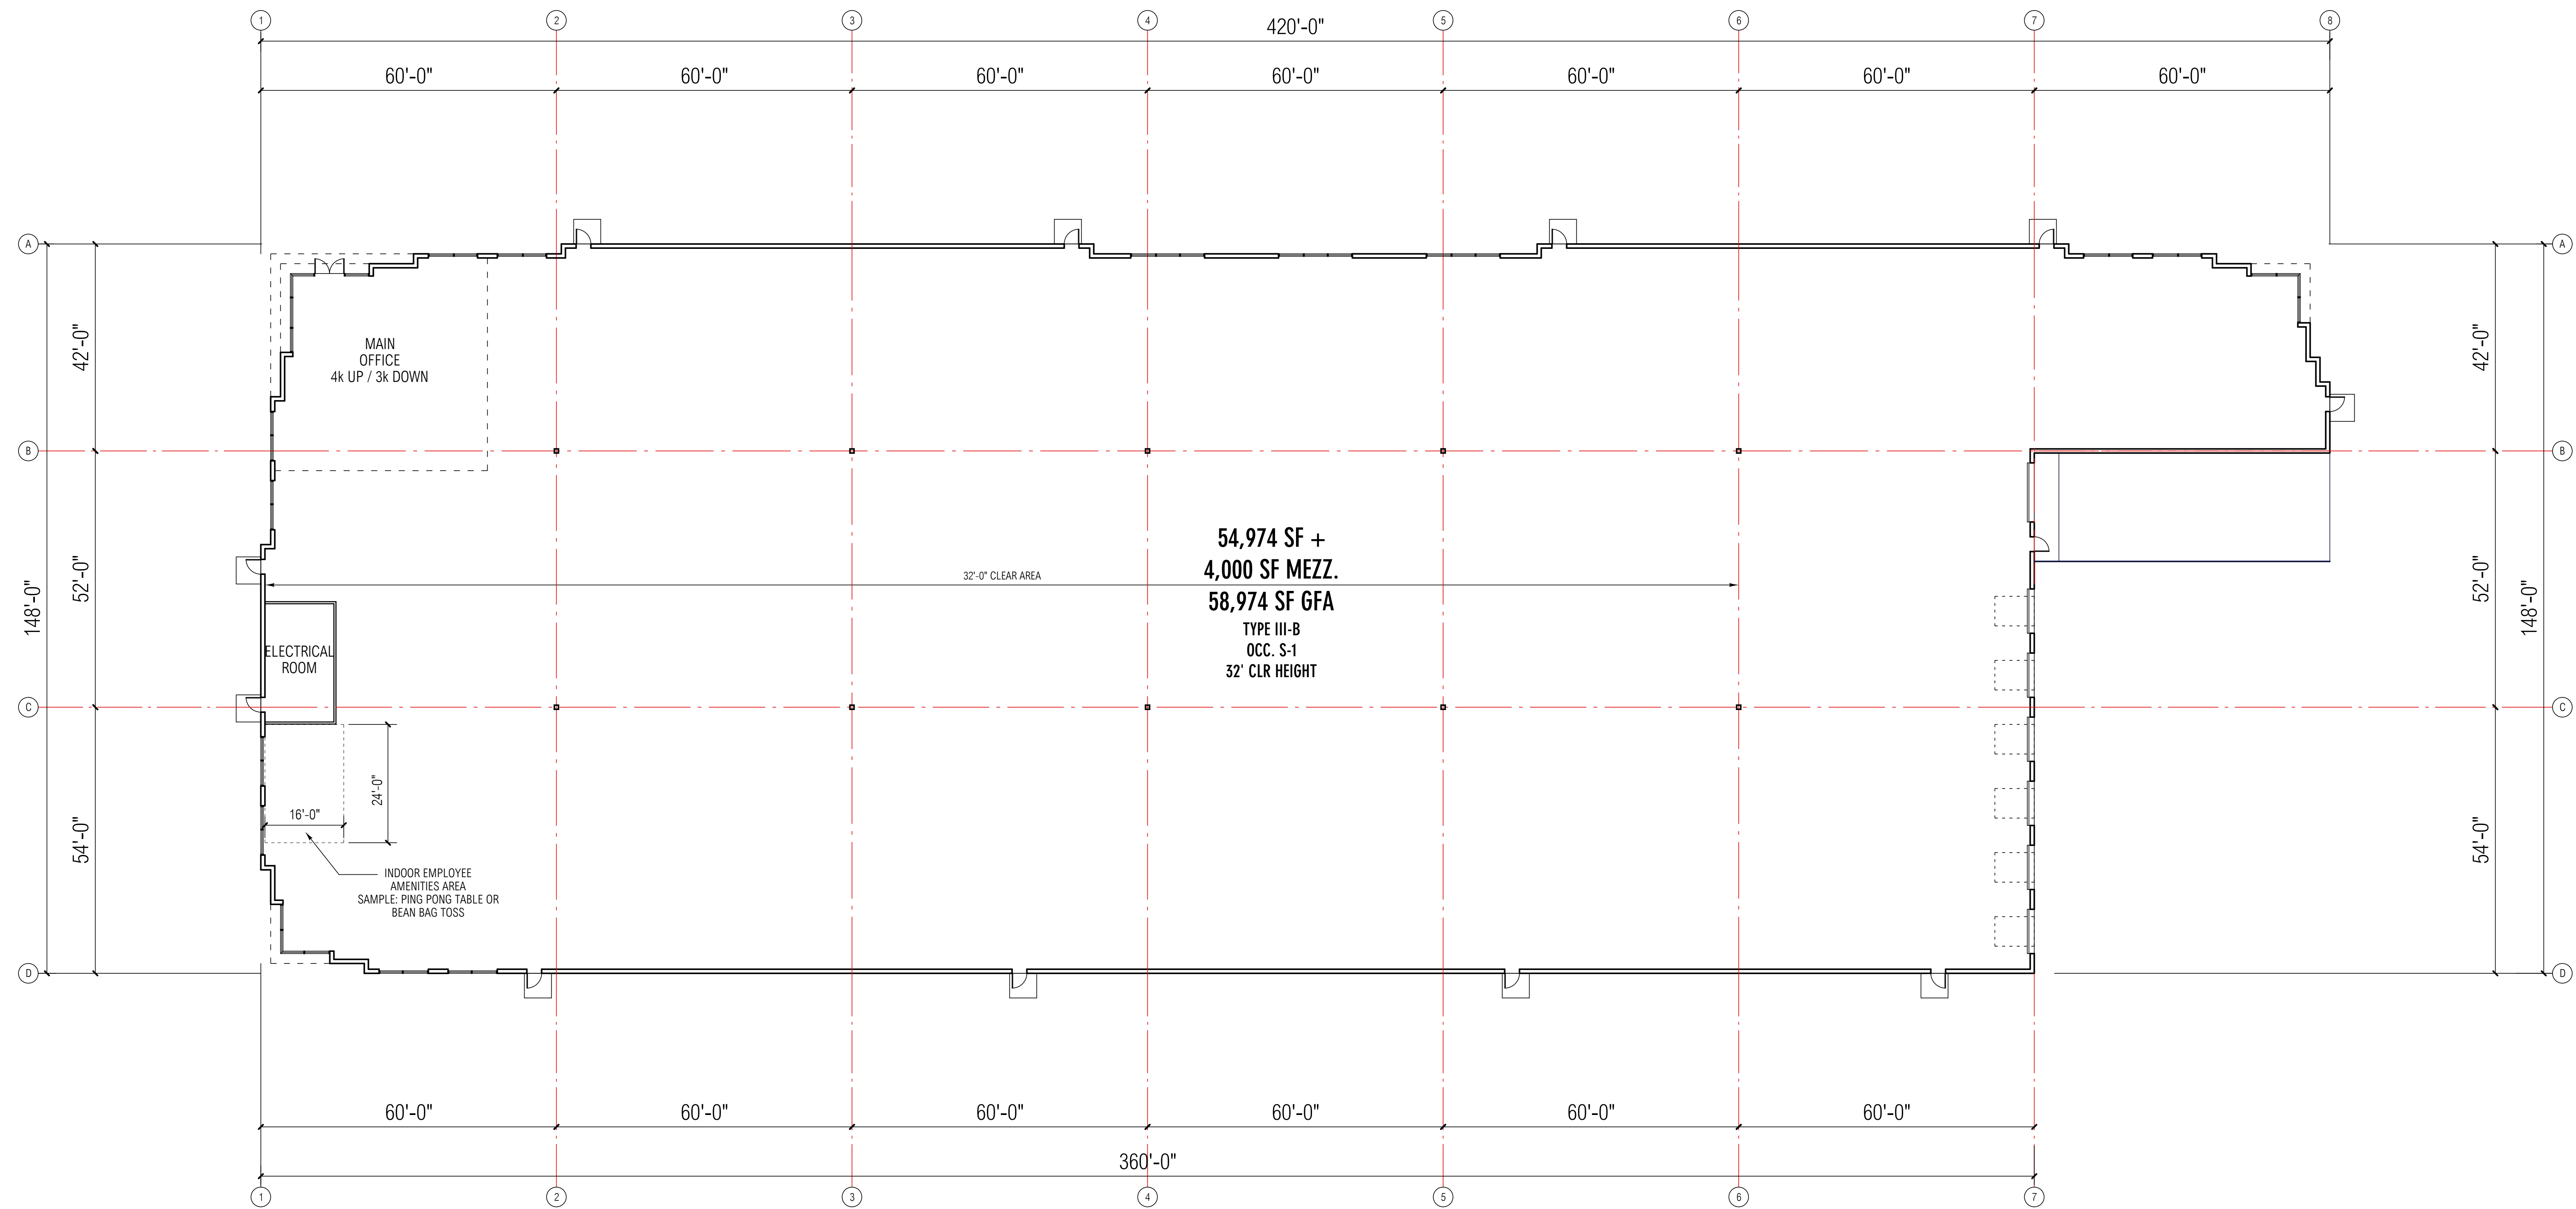

SCALE: 1" = 20'-0"

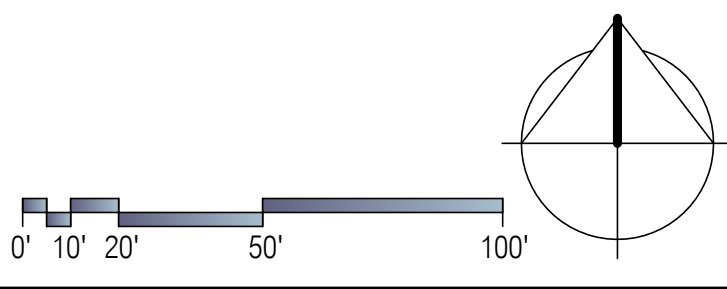

PREPARED BY:

**RG**A  
Office of Architectural Design  
15231 Alton Parkway, Suite 100  
Irvine, CA 92618  
T 949-341-0920  
FX 949-341-0922

# BREW HARLEY KNOX

0000 HARLEY KNOX BLVD., PERRIS, CA

## BUILDING PLAN

MARK	DATE	DESCRIPTION
	05/26/22	SCHEMATIC DESIGN

RG	PROJECT NO:	22007-00
	CAD FILE NAME:	22007-00-A2-01
	DRAWN BY:	JH
	CHK'D BY:	JH
	COPYRIGHT:	RG
	COPYRIGHT:	OFFICE OF ARCHITECTURAL DESIGN
	SHEET TITLE:	

A2-01