
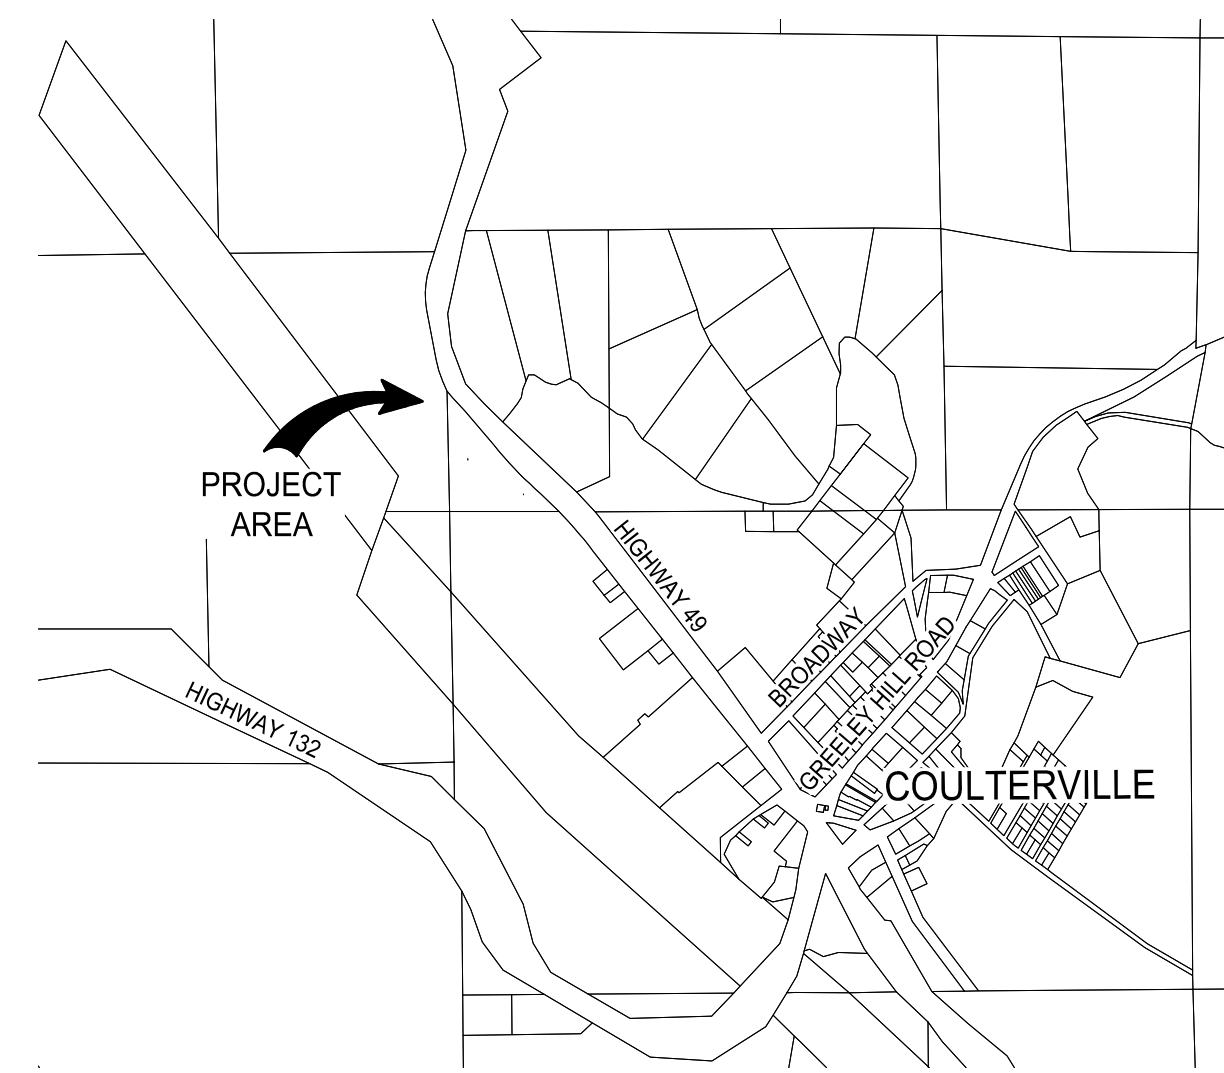




W:\12840100\civil\exhibits\20240828_prelim-site-plans\20240828_prelim-grading.dwg
2024-08-29 16:33 By: jvasquez

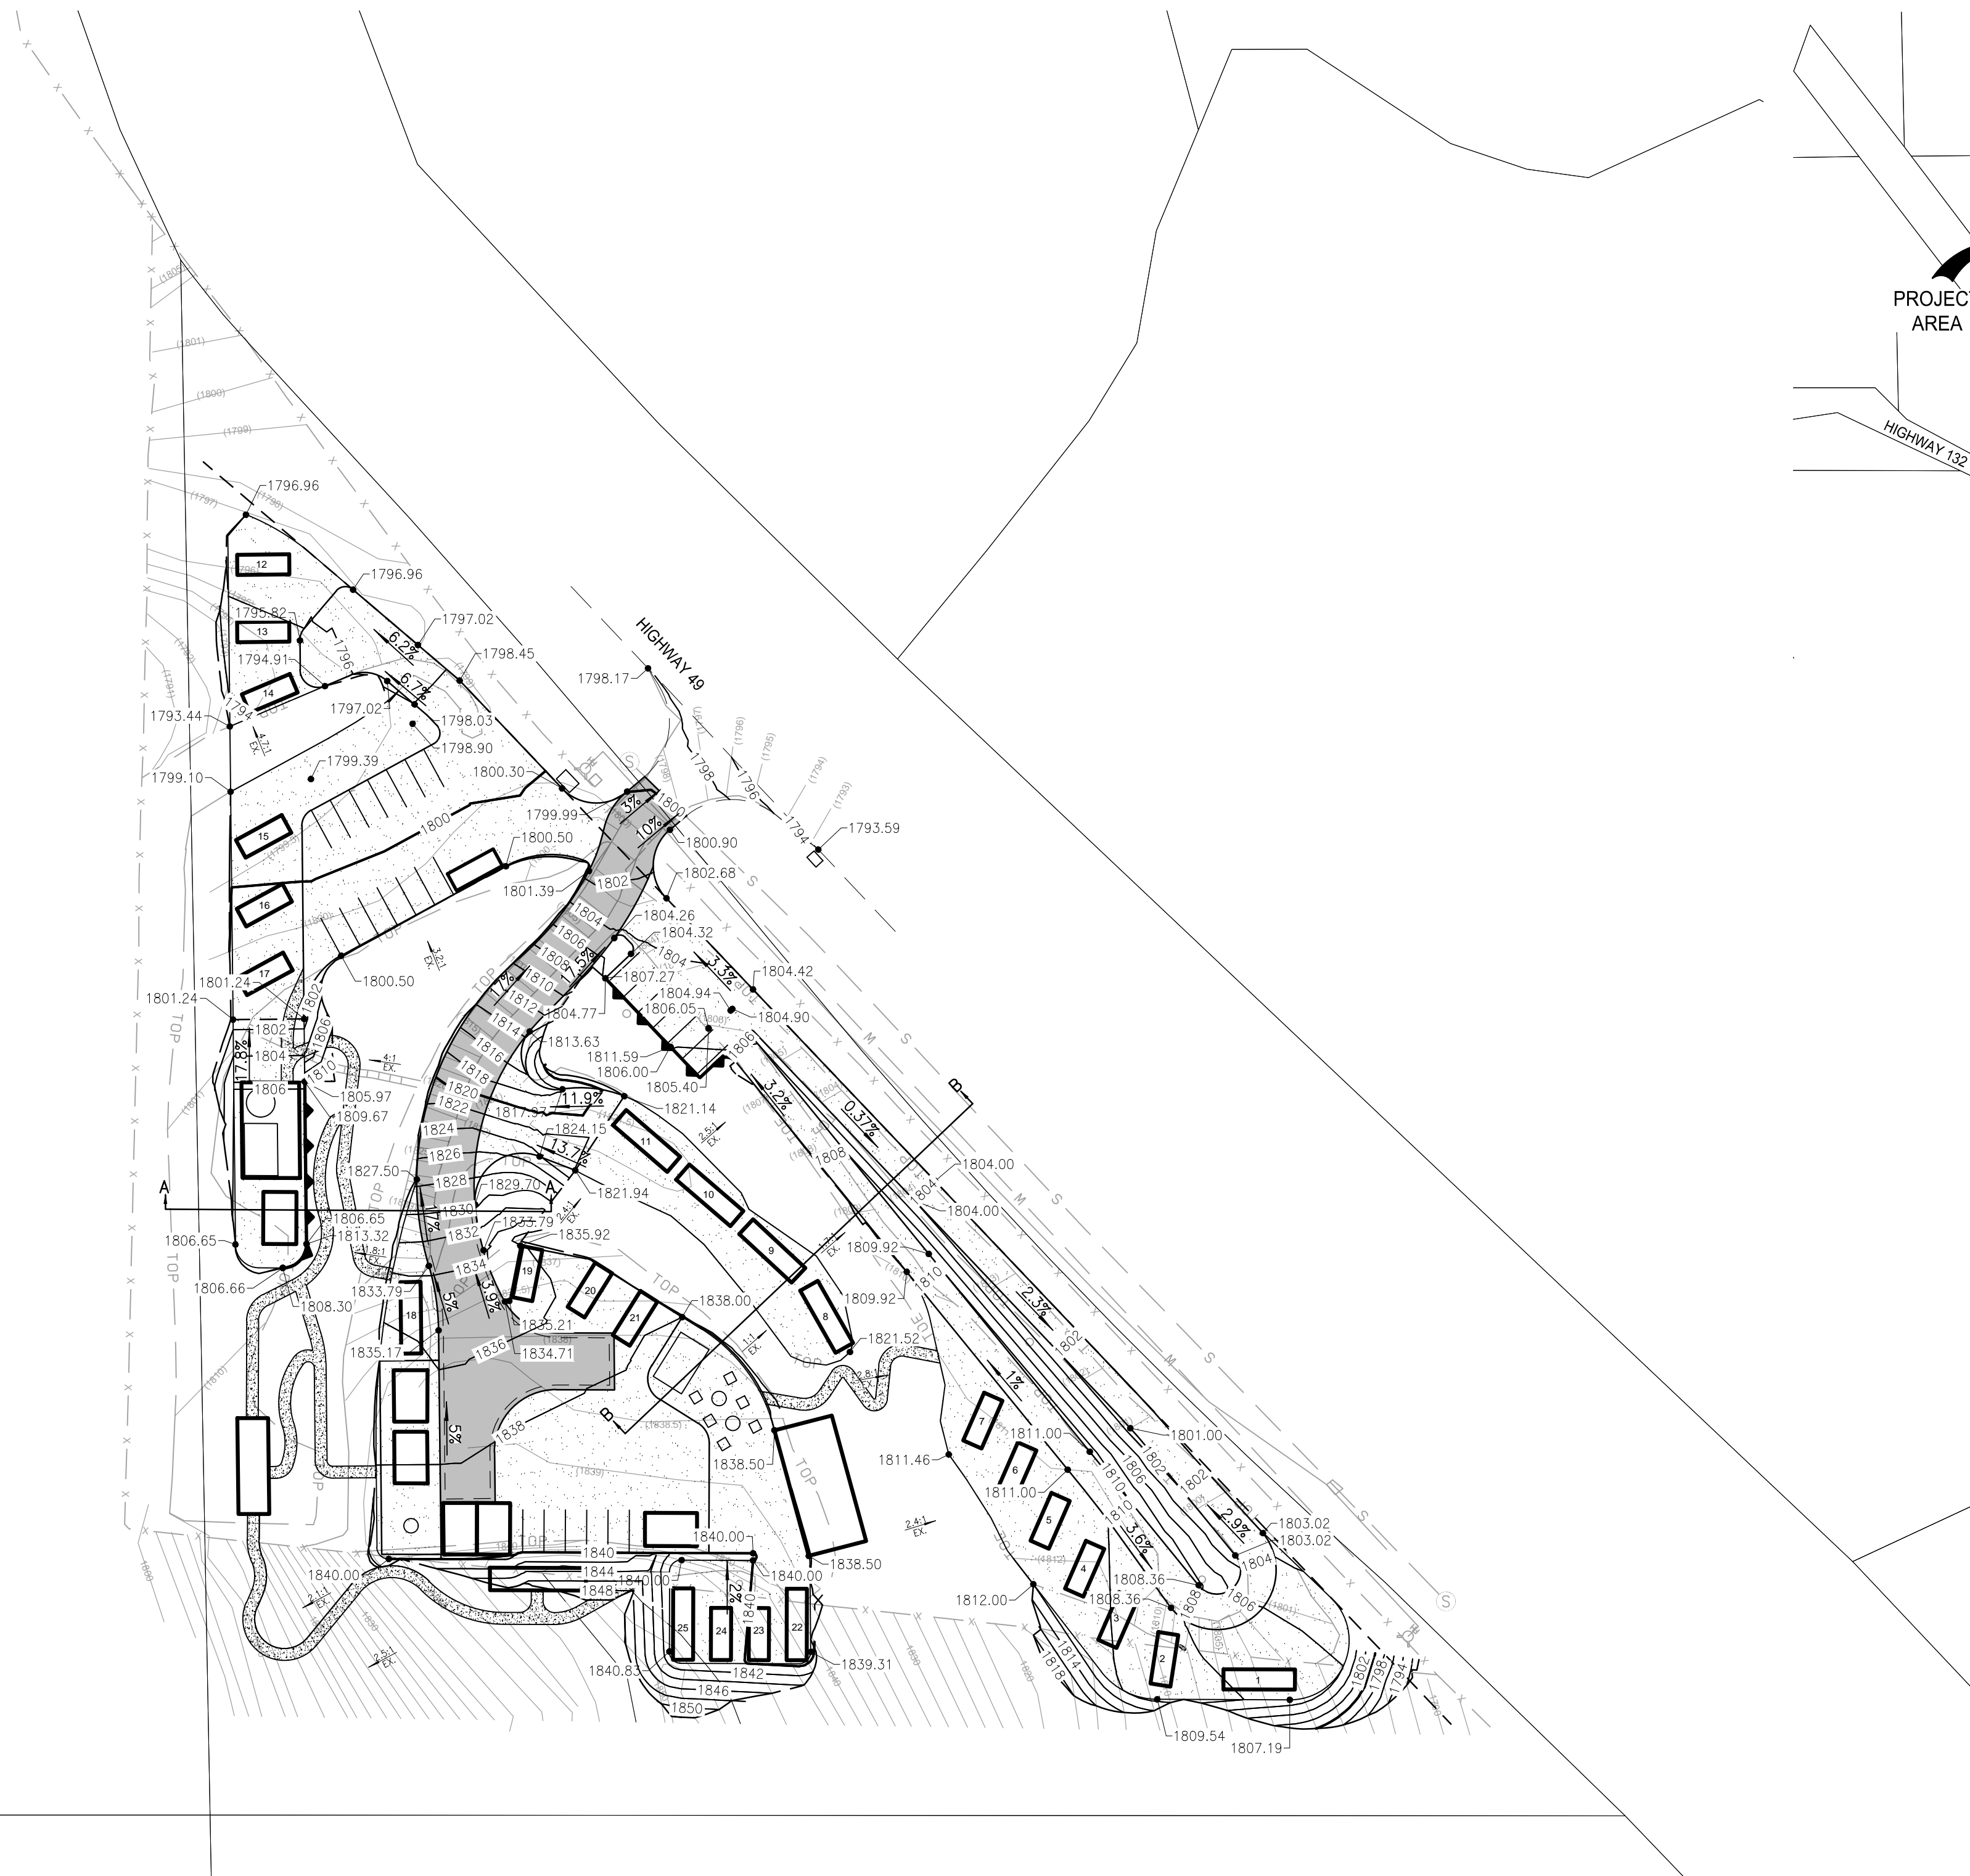

VICINITY MAP

LEGEND	
	PROPOSED CONTOURS
	PROPOSED SPOT ELEVATIONS
	EX. TOP/TOE OF SLOPE
	EX. CONTOURS



- NOTES:**
1. THIS PLAN IS PRELIMINARY AND IS INTENDED FOR THE REVIEW OF LAND USE PERMITTING APPLICATIONS, ONLY. THE INFORMATION SHOWN HEREIN MAY CHANGE AS A RESULT OF REFINEMENTS MADE DURING THE DESIGN PROCESS, AGENCY REQUIREMENTS, OR OTHER FACTORS.
 2. EXISTING CONTOURS, SLOPE LINES, AND SURFACE FEATURES ARE BASED ON A FIELD SURVEY PERFORMED BY BROWN BEAR ENGINEERING, INC. PERFORMED IN JULY, 2024.

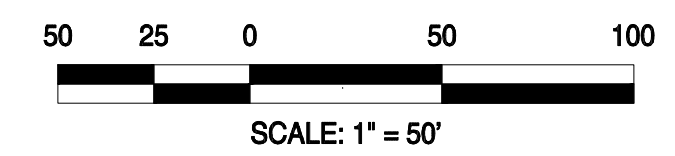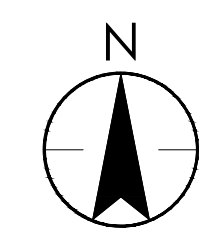

430 10th Street
Modesto, CA 95354
Tel: 209.568.4477
Fax: 209.568.4478

**TOPOS VENTURES, LLC.
OFFSITE AT YOSEMITE
CONDITIONAL USE PERMIT AND GENERAL PLAN AMENDMENT
PRELIMINARY GRADING PLAN**

PROJECT #: 1284-0100
DRAWN BY: JVP
DATE: 08/28/2024
DRAWING NO.

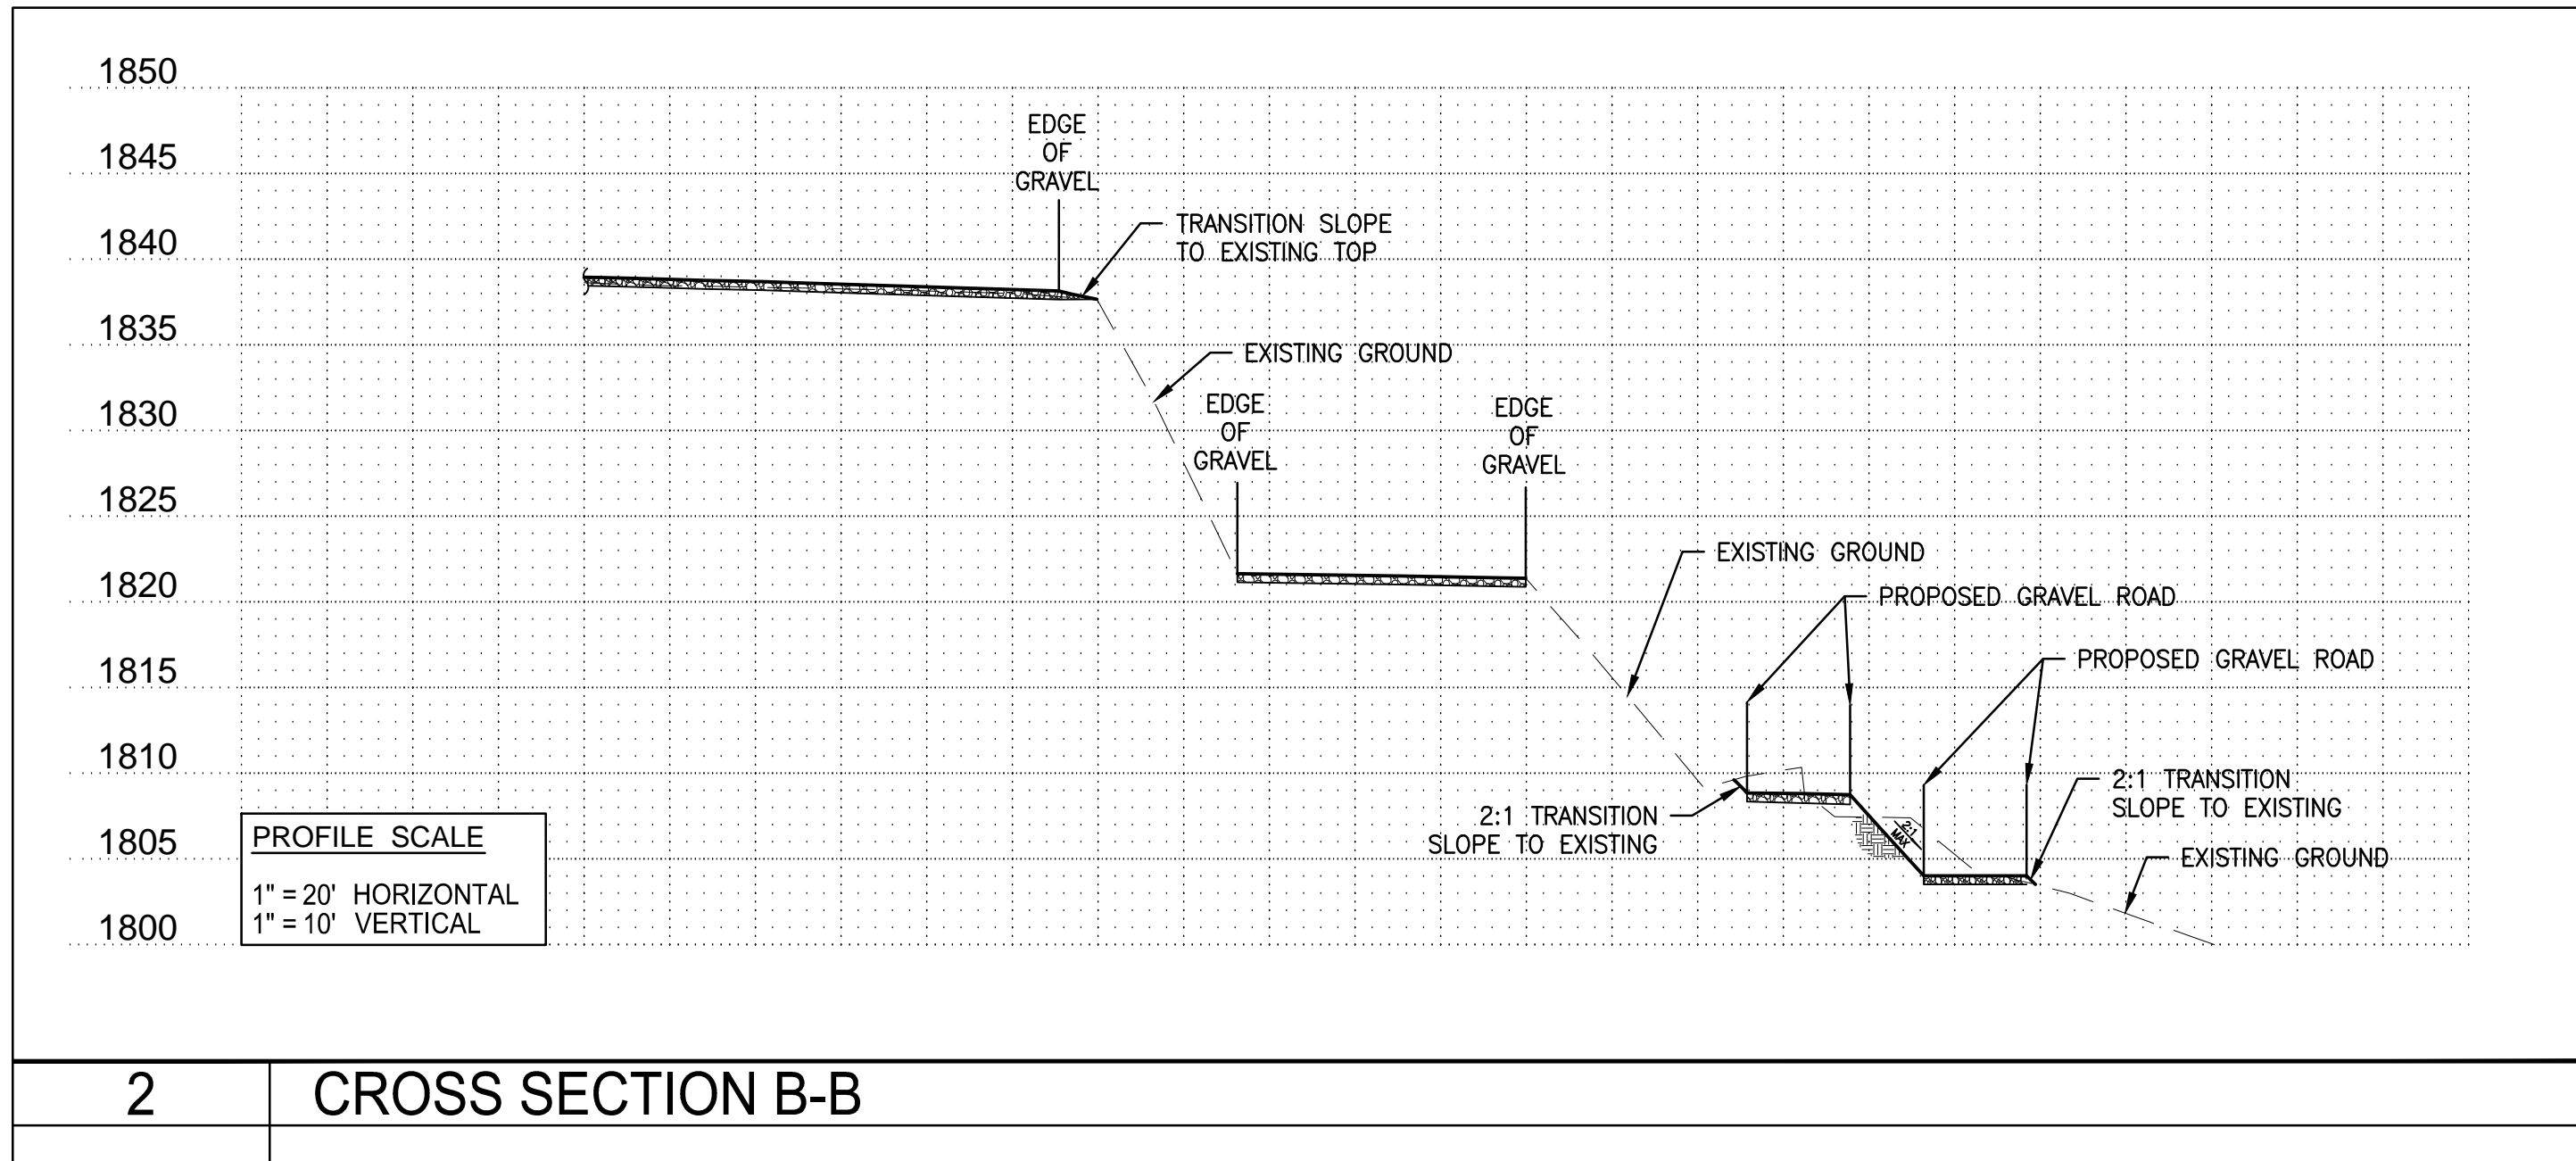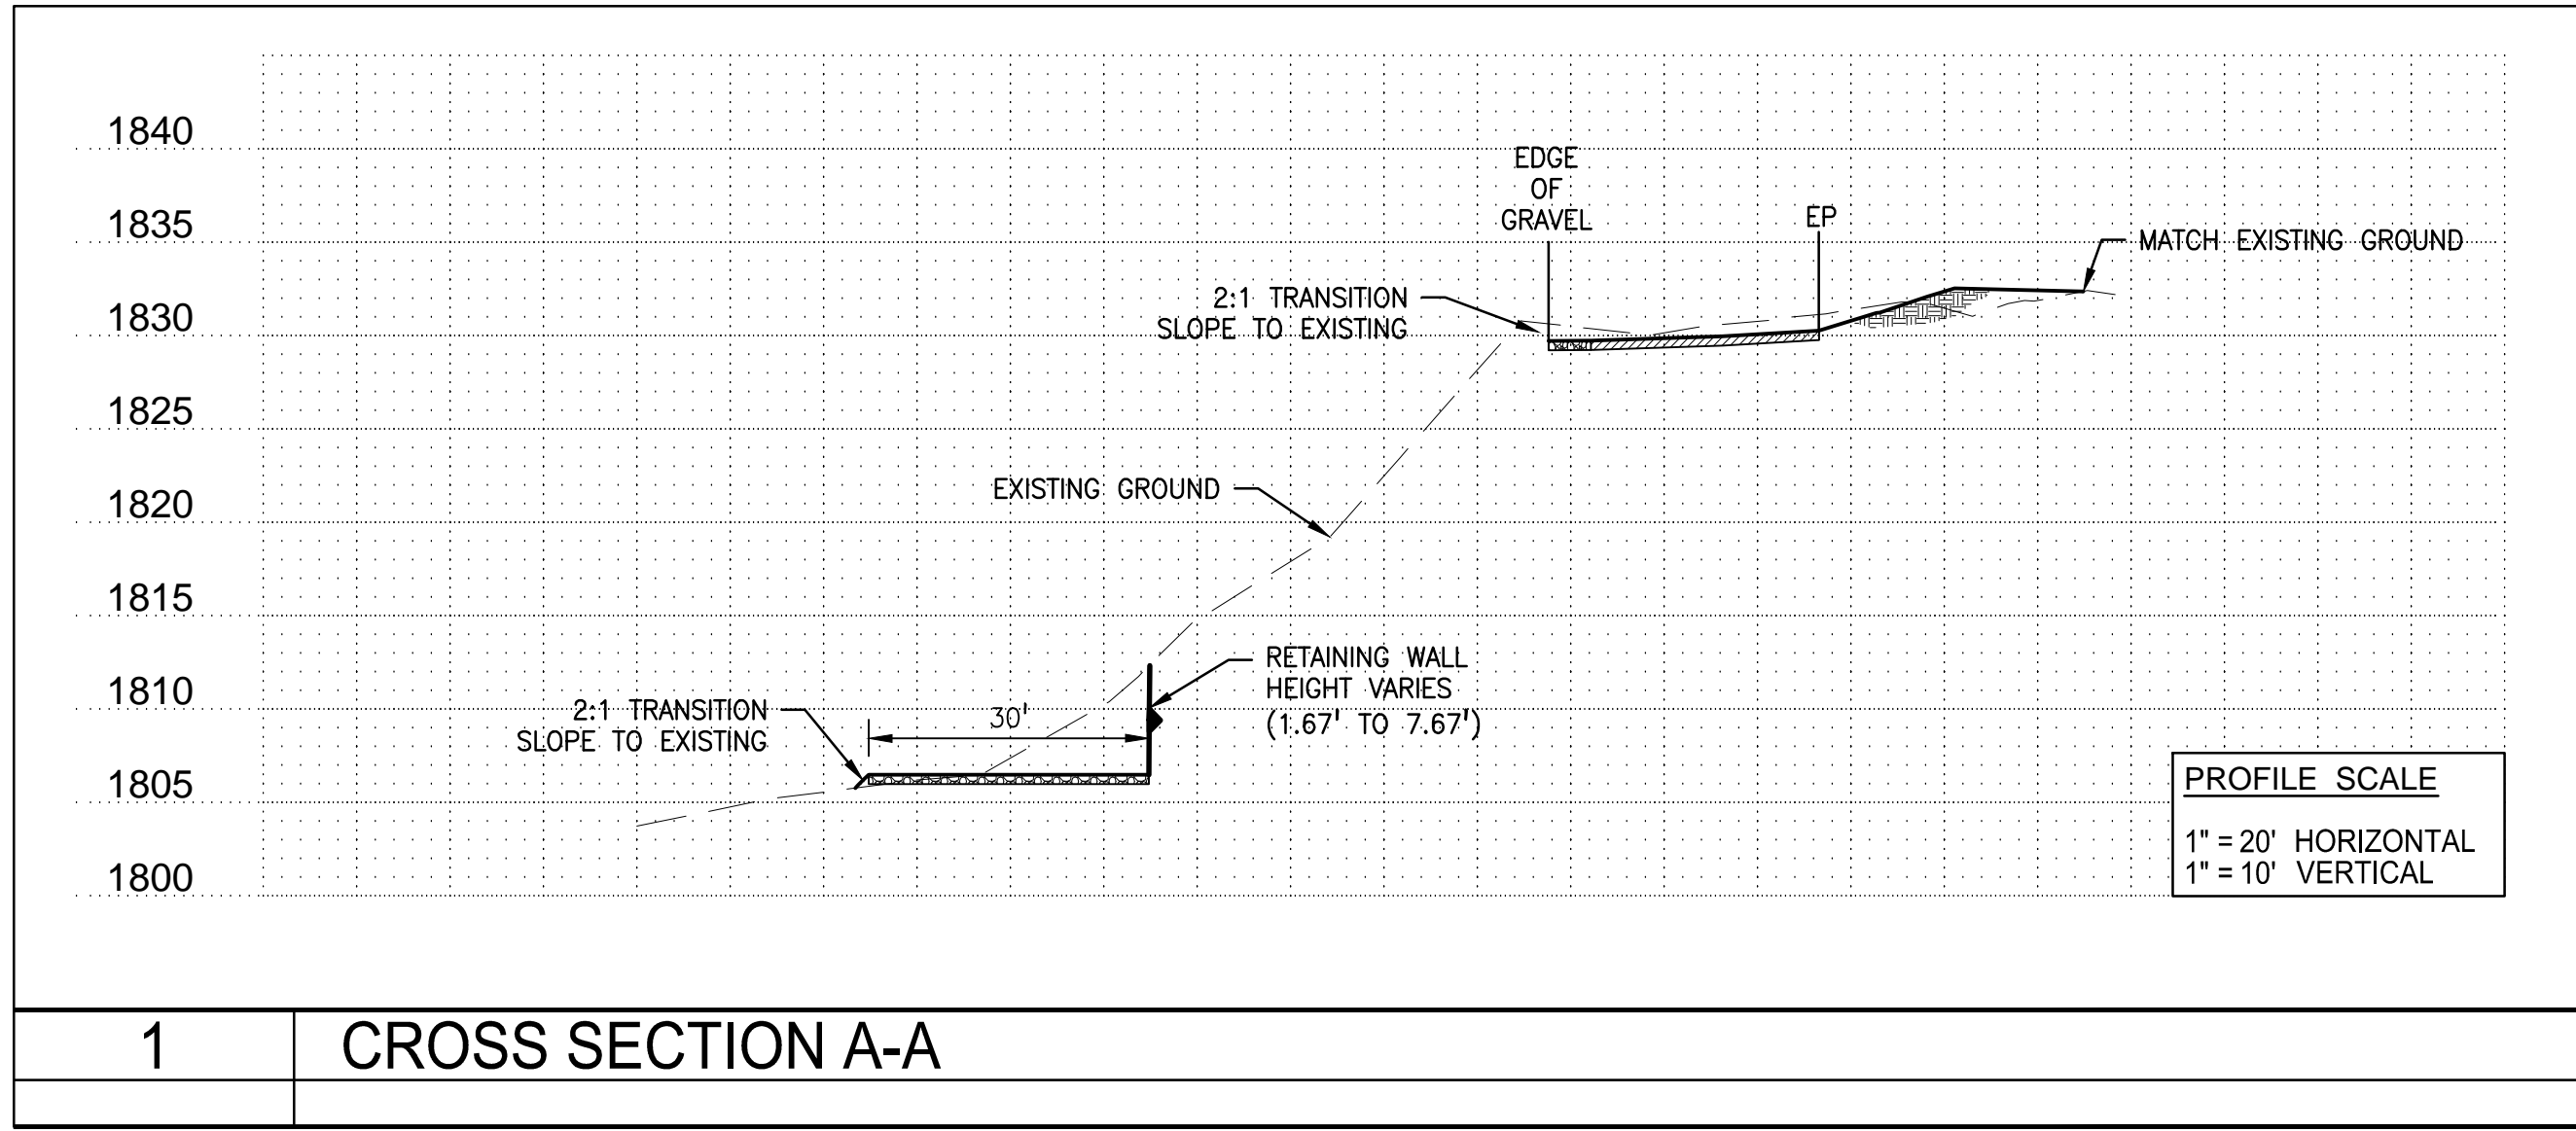

430 10th Street
Modesto, CA 95354
Tel.: 209.568.4477
Fax: 209.568.4478

TOPOS VENTURES, LLC.
OFFSITE AT YOSEMITE
CONDITIONAL USE PERMIT AND GENERAL PLAN AMENDMENT
PRELIMINARY GRADING PLAN

PROJECT #: 1284-0100
DRAWN BY: JVP
DATE: 08/28/2024
DRAWING NO.

W:\12840100\civil\exhibits\20240828_prelim-site-plans\supporting Exhibits\20240828_x-sections.dwg
2024-08-29 16:00 By: jvasquez