

FIGURE 1


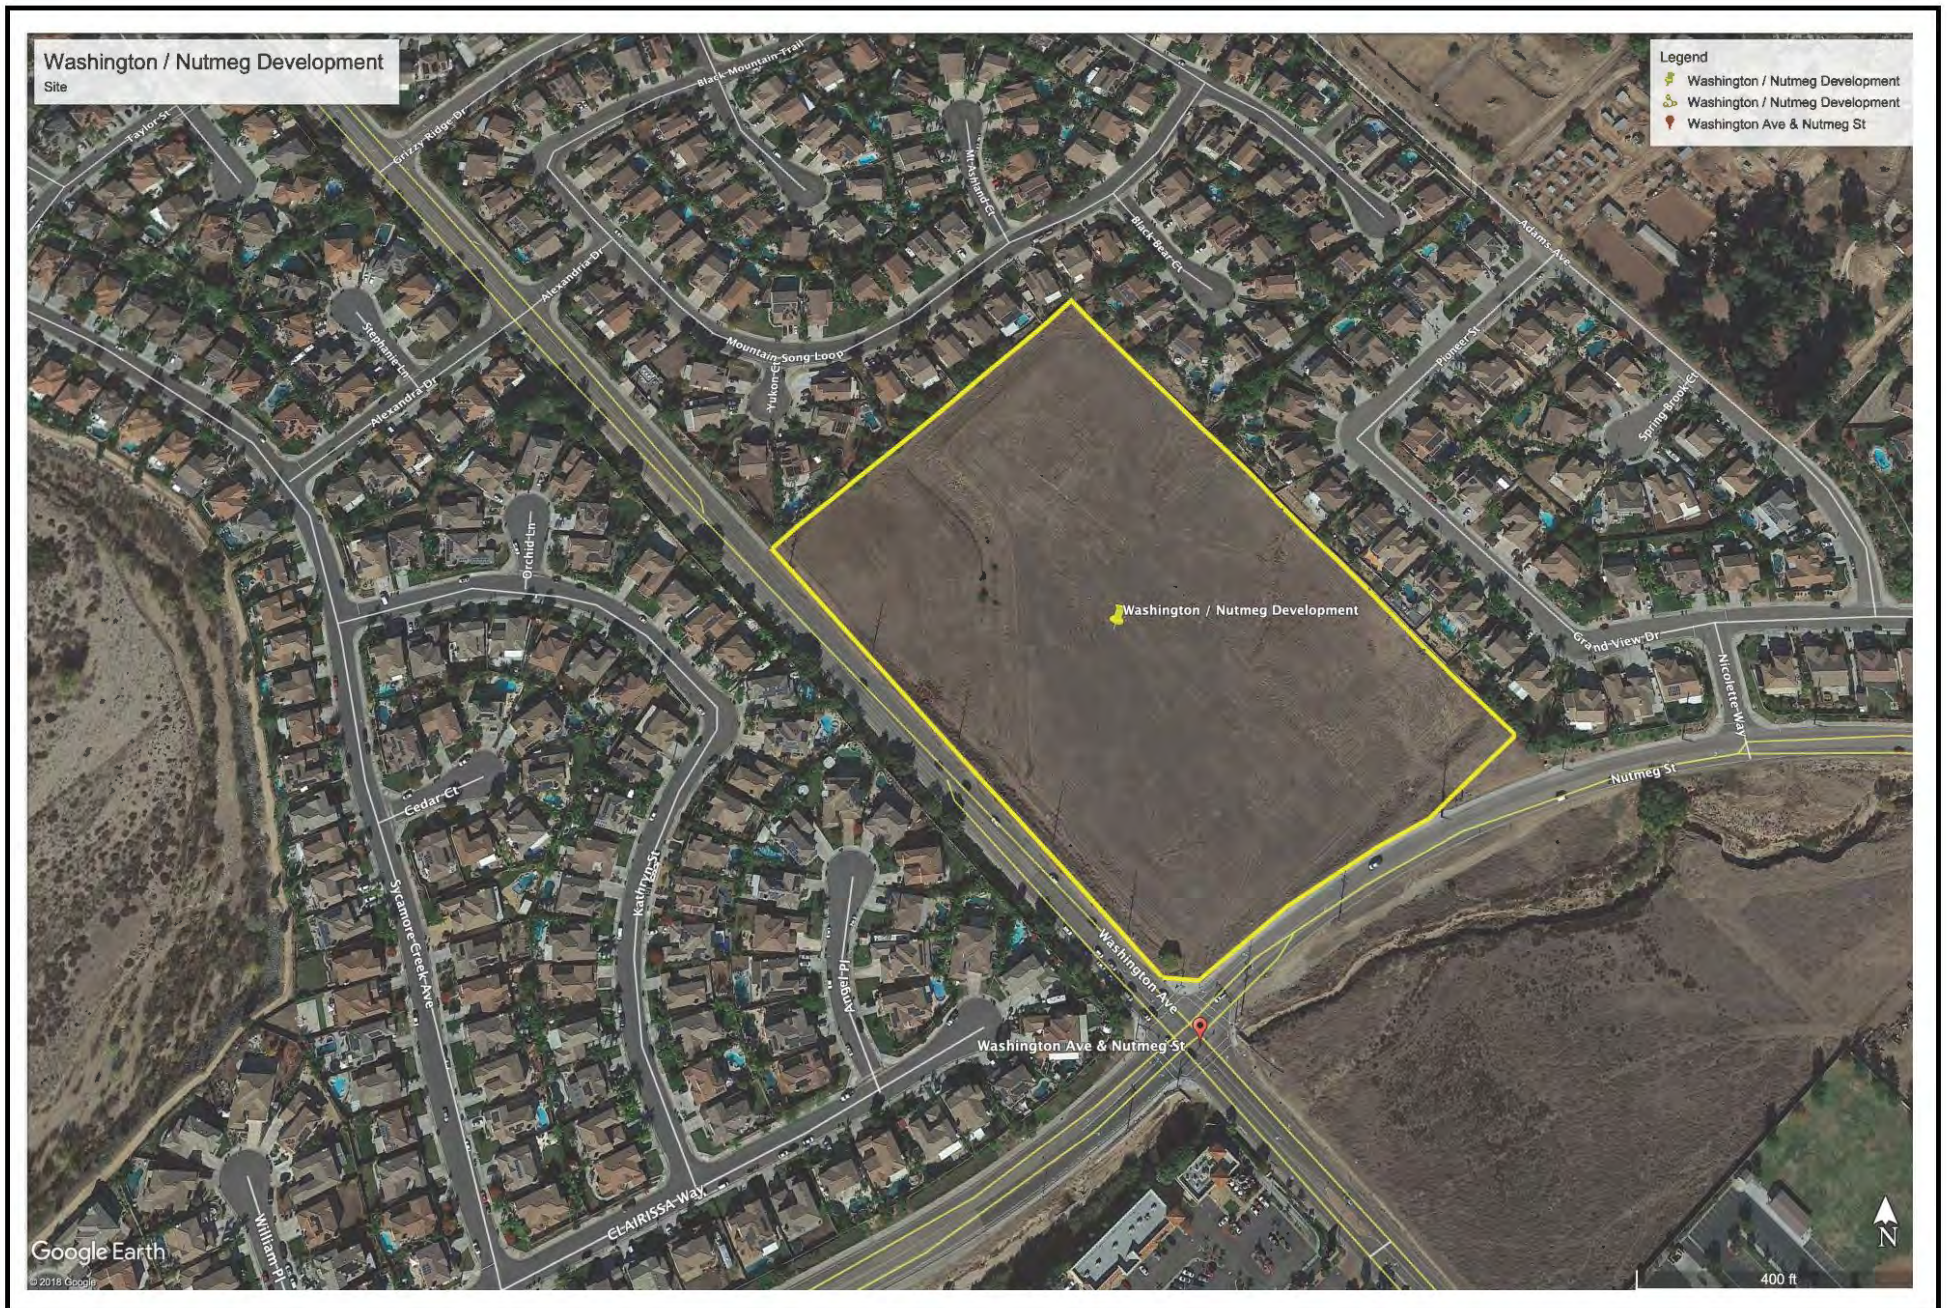


FIGURE 2



John Watson Architects, Inc.
726 Chelham Way
Santa Barbara
CA 93108
(805)-969-7280

A 210 Unit Apartment Complex for:
Nutmeg Washington Development, L.P.
Washington Street @ Nutmeg Road
Murreleta, CA

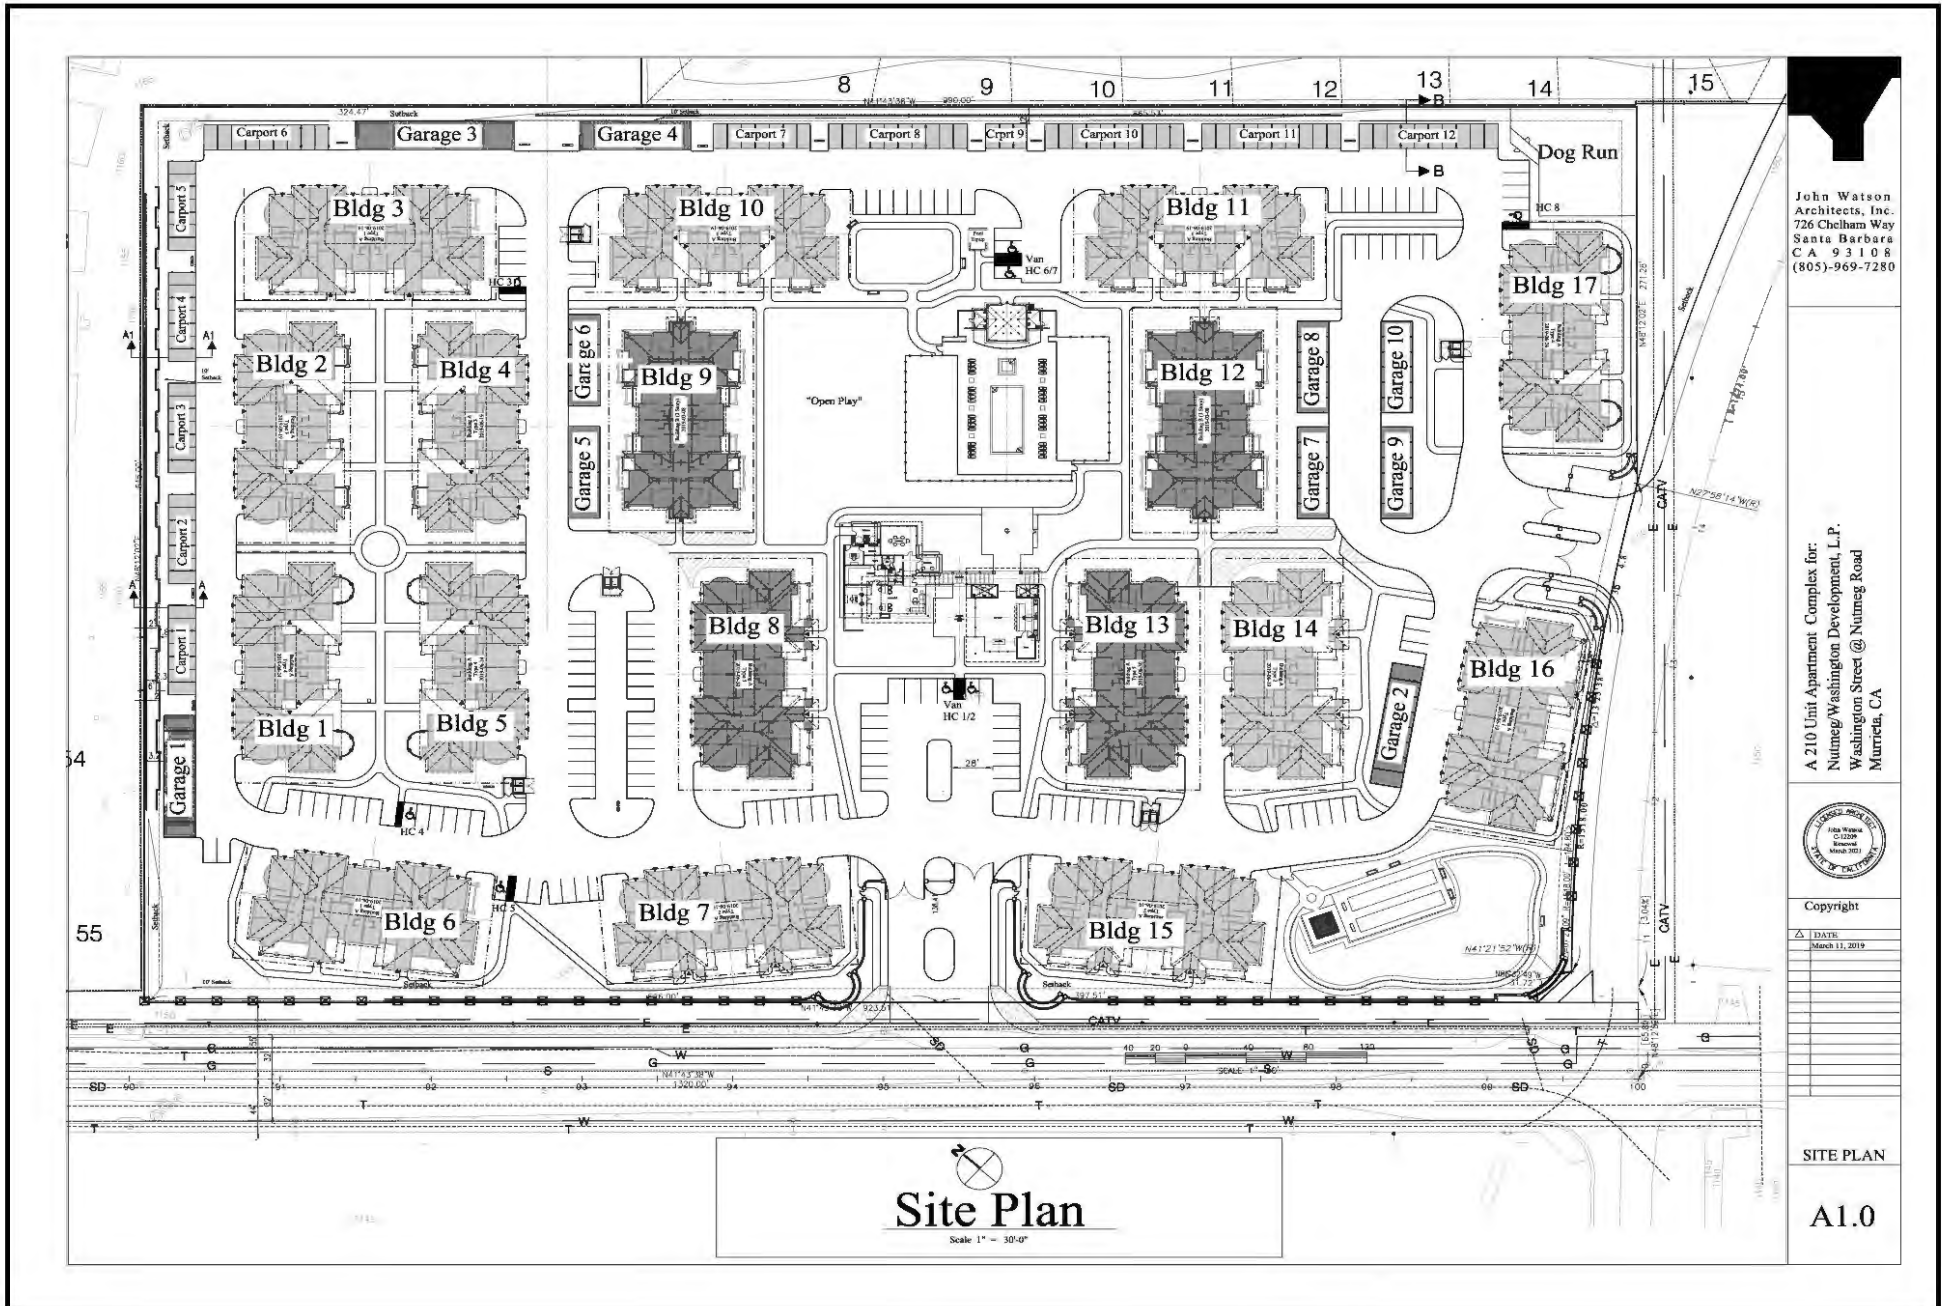

Copyright
DATE: March 11, 2019

SITE PLAN
A1.0

Site Plan
Scale 1" = 30'-0"

FIGURE 3
Site Plan

Before



After



Nutmeg Apartment Project
City of Murrieta

41766 Grandview Drive

Architect: John Watson **FORMA**

FIGURE 4