

APPENDIX G

GEOLOGICAL TECHNICAL REPORT



**GEOTECHNICAL INVESTIGATION REPORT
PROPOSED PACIFIC GAS & ELECTRIC COMPANY
DFM 0630-01 (R-1385) PIPELINE REPLACEMENT
SACRAMENTO RIVER CROSSING
MERIDIAN, CALIFORNIA**

December 1, 2020

**Copyright 2020 Kleinfelder
All Rights Reserved**

ONLY THE CLIENT OR ITS DESIGNATED REPRESENTATIVES MAY USE THIS DOCUMENT AND ONLY FOR THE SPECIFIC PROJECT FOR WHICH THIS REPORT WAS PREPARED.



December 1, 2020
Project No. 20201644.013A

Clarence Li
Pacific Gas and Electric Company
6121 Bollinger Canyon Road
San Ramon, CA 94583

**Subject: Geotechnical Investigation Report
Proposed Pacific Gas & Electric Company
DFM 0630-01 (R-1385) Pipeline Replacement
Sacramento River Crossing
Meridian, California**

Dear Mr. Li:

Kleinfelder is pleased to present the results of our geotechnical investigation for the proposed Pacific Gas & Electric (PG&E) pipeline DFM 0630-01 (R-1385) replacement crossing the Sacramento River in Meridian, California. It is our understanding that replacement of the gas pipeline will be implemented utilizing horizontal directional drilling (HDD) techniques. The purpose of this investigation was to evaluate the subsurface conditions near the project alignment, characterize the subsurface materials, and provide geotechnical engineering recommendations for the proposed trenchless installations.

The primary geotechnical design concern associated with project is the presence of varying young alluvial soils encountered on either side of the alignment, creating the potential for design and construction issues at the site. These issues include liquefaction and lateral spreading that could cause stresses on the proposed pipe, the potential for hydraulic fracturing at various points along the trenchless alignment, and loss of drilling fluids in deep clean sand and gravel layers encountered on the western side of the Sacramento River. Although groundwater was encountered below anticipated excavation depths at the time of our investigation, the groundwater conditions can change prior to construction. If groundwater is encountered during excavation, further assessment may be warranted. The hydraulic conductivity is relatively high at this site, and any water encountered during excavation may represent a significant volume if pumped from the open excavation. The designer(s) and contractor(s) should be aware of these subsurface conditions as they will affect design and construction, as described herein. Specific recommendations regarding the geotechnical engineering aspects of project design and construction are presented in the following report.

Kleinfelder appreciates the opportunity to provide services for this project. If you have questions regarding this report, please contact the undersigned.

Respectfully submitted,

KLEINFELDER, INC.



Victoria A. Tinoco, EIT
Staff Engineer



Tyler DeSouza, PE
Project Manager

Reviewed by:



Romeo R. Shiplee, PE
Principal Professional



Kenneth G. Sorensen, PE, GE
Senior Principal Professional

TABLE OF CONTENTS

| <u>Section</u> | <u>Page</u> |
|---|-------------|
| 1 INTRODUCTION..... | 1 |
| 1.1 GENERAL..... | 1 |
| 1.2 PROJECT DESCRIPTION..... | 1 |
| 1.3 SCOPE OF SERVICES..... | 1 |
| 1.4 PREVIOUS STUDIES..... | 2 |
| 2 FIELD INVESTIGATION AND LABORATORY TESTING..... | 3 |
| 2.1 SITE DESCRIPTION..... | 3 |
| 2.2 FIELD EXPLORATION..... | 3 |
| 2.2.1 General..... | 3 |
| 2.2.2 Sampling Procedures..... | 4 |
| 2.3 TEST WELL INSTALLATION..... | 5 |
| 2.4 AQUIFER/SLUG TESTING..... | 6 |
| 2.5 LABORATORY TESTING..... | 6 |
| 3 SITE CONDITIONS..... | 7 |
| 3.1 REGIONAL GEOLOGY..... | 7 |
| 3.2 PROJECT GEOLOGY..... | 7 |
| 3.3 SEISMICITY AND FAULTING..... | 8 |
| 3.4 SUBSURFACE CONDITIONS..... | 8 |
| 3.4.1 Current Investigation..... | 8 |
| 3.4.2 Previous Investigation..... | 9 |
| 3.5 GROUNDWATER CONDITIONS..... | 9 |
| 4 CONSTRUCTION DEWATERING EVALUATION AND CONSIDERATIONS..... | 11 |
| 4.1 AQUIFER TESTING ANALYSIS..... | 11 |
| 4.1.1 Grain Size Distribution Analysis..... | 12 |
| 4.1.2 Results..... | 12 |
| 4.2 DEWATERING EVALUATION..... | 13 |
| 4.2.1 Conceptual Dewatering Model..... | 13 |
| 4.2.2 General Dewatering Conclusions..... | 13 |
| 4.2.3 Dewatering Recommendations..... | 14 |
| 5 DISCUSSIONS, CONCLUSIONS AND DESIGN CONSIDERATIONS..... | 15 |
| 5.1 GENERAL CONCLUSIONS..... | 15 |
| 5.2 LIQUEFACTION AND LATERAL SPREADING POTENTIAL..... | 15 |
| 5.3 HDD CONSIDERATIONS..... | 16 |
| 5.3.1 General..... | 16 |
| 5.3.2 Loss of Drilling Fluid Returns..... | 17 |
| 5.3.3 Drilling and Steering..... | 17 |
| 5.3.4 Borehole Instability..... | 18 |
| 5.3.5 Inadvertent Returns of Drilling Fluid..... | 18 |
| 5.4 DRILLING FLUID PROGRAM..... | 20 |
| 5.4.1 General..... | 20 |
| 5.4.2 Borehole Slurry Density..... | 20 |
| 5.4.3 Soil Conditions for Drilling Fluid Design..... | 20 |
| 5.4.4 Drilling Fluid Selection..... | 20 |
| 5.4.5 Drill Bit and Reamer Selection..... | 21 |
| 5.5 SOLIDS SEPARATION PLANT..... | 22 |

TABLE OF CONTENTS (CONTINUED)

Section

| | | |
|----------|---|-----------|
| 5.6 | FLUIDIC DRAG COEFFICIENT | 22 |
| 5.7 | BOREHOLE FRICTION FACTOR AND ABRASION | 22 |
| 5.8 | DRILL PAD SUPPORT | 23 |
| 5.9 | UTILITIES AND WELL CLEARANCE | 23 |
| 5.10 | CONTRACTOR SELECTION..... | 24 |
| 6 | ADDITIONAL SERVICES | 25 |
| 6.1 | PLANS AND SPECIFICATIONS | 25 |
| 6.2 | PROJECT BID DOCUMENTS | 25 |
| 6.3 | EXCECUTION PLAN AND PERMIT ASSISTANCE | 25 |
| 6.4 | CONSTRUCTION OBSERVATION AND TESTING | 25 |
| 7 | LIMITATIONS | 27 |
| 8 | REFERENCES..... | 29 |

FIGURES

- Figure 1 – Site Vicinity Map
- Figure 2 – Exploration Location Map
- Figure 3 – Geologic Map
- Figure 4a – Conceptual HDD Profile With Hydrofracture Analysis, Entry at Station 0+00
- Figure 4b – Conceptual HDD Profile With Hydrofracture Analysis, Entry at Station 11+15

APPENDIX A - LOGS OF BORINGS

- Figure A-1 – Graphics Key
- Figure A-2 – Soil Description Key
- Figure A-3 to A-4 – Logs of Borings MW-1 and B-2

APPENDIX B - LABORATORY TEST RESULTS

- Figure B-1 – Laboratory Test Result Summary
- Figure B-2 – Atterberg Limit Test Results
- Figure B-3 – Sieve Analysis Test Results
- Figure B-4 – Direct Shear Test Results
- Figures B-5 to B-6 – Unconsolidated Undrained Triaxial Test Results

APPENDIX C- SLUG TEST ANALYSES

APPENDIX D - LOGS OF PREVIOUS EXPLORATIONS

APPENDIX E - GBA INFORMATION SHEET

1 INTRODUCTION

1.1 GENERAL

This report presents the results of a geotechnical investigation performed for the proposed Pacific Gas & Electric pipeline DFM 0630-01 (R-1385) replacement crossing the Sacramento River in Meridian, California. The purpose of this investigation was to evaluate the subsurface conditions near the project alignment, characterize the subsurface materials, and provide supporting geotechnical engineering and trenchless design consultation for the proposed trenchless crossing. The approximate location of the pipeline section to be replaced is shown on Figure 1, Site Vicinity Map.

Conclusions and recommendations presented in this report are based on the subsurface conditions encountered in two exploratory borings (MW-1 and B-2) drilled for this investigation, past borings drilled for a nearby transmission line (B-1 and B-2), and our review of published geologic data referenced in this report. Recommendations presented herein should not be extrapolated to other areas or used for other projects without our prior review. The approximate locations of our exploratory borings are shown on Figure 2, Exploration Location Map.

1.2 PROJECT DESCRIPTION

Kleinfelder's understanding of the project is that PG&E is proposing to replace existing sections of the twin, 3-inch-diameter DFM 0630-01 pipelines. The replacement pipeline will cross the Sacramento River and its levees and will be approximately 4 inches in diameter. The trenchless crossing will be on the order of 1,115 feet in installed length and extend at least 50 feet below the river and levees, per requirements from the United States Army Corp of Engineers (USACE). At this time, horizontal directional drilling (HDD) methods are being considered for installation.

1.3 SCOPE OF SERVICES

The purpose of this investigation was to explore and evaluate the subsurface conditions at the site and develop geotechnical recommendations to assist in project design, specification development, and construction. Our scope of work was outlined in our revised proposal dated May 18, 2020 (File No. MPPGE000.001C) and included the following:

- Review of available geotechnical and geologic data in the site area
- A description of the proposed project including a site vicinity map, site plan, and geology map showing the subsurface exploration locations
- A description of the site surface and subsurface conditions encountered during the field investigation, including logs of borings
- A description of the site geologic setting and potentially adverse geologic hazards
- A field exploration program consisting of drilling, sampling and logging two exploratory borings and installation of one monitoring well on the site
- Laboratory testing to evaluate relevant geotechnical engineering parameters of the subsurface soils including corrosion potential
- Engineering analysis of the data gathered including a dewatering assessment and a preliminary hydraulic fracturing analysis
- Preparation of this report

1.4 PREVIOUS STUDIES

In preparation of this report, the following geotechnical report was reviewed and was considered during the development of conclusions and recommendations for this study:

- “PG&E Mast Tower Replacement Project, Geotechnical Design Recommendations, Colusa JCT #1 60kV, Colusa and Sutter Counties, California,” by Kleinfelder dated February 18, 2020.

2 FIELD INVESTIGATION AND LABORATORY TESTING

2.1 SITE DESCRIPTION

This section of the proposed pipeline replacement alignment is located in Meridian, California just north of Highway 20 (see Figure 1). The portion of the alignment being evaluated runs in the east-west direction, crossing the Sacramento River and its levees parallel to the highway, as shown on Figure 2. The project site is bounded to the west by an unoccupied open field adjacent to the landside levee toe. Agricultural fields exist farther west of the open field and exist to the north of the project site. The project site is bounded to the east by orchards north of Alameda Street and by a small residential housing tract south of Alameda Street that exists east of the landside levee toe. The site is located about 500 to 600 feet north of Highway 20.

The trenchless crossing proposed exit point is located in an unoccupied open field with tall grasses. The proposed entry point is located near the intersection of N. Meridian Road and Alameda Street. At the proposed crossing alignment, the Sacramento riverbed is at an elevation of approximately 33 feet above mean sea level, based on information provided by PG&E. The site work areas are relatively flat with the exception of canals and embankments. Elevations of the entry and exit points are both approximately 54 feet above mean sea level. The elevation of the left and right bank levee crowns are approximately 72 and 64 feet above mean seal level, respectively.

2.2 FIELD EXPLORATION

2.2.1 General

The subsurface conditions at the site were explored between October 7th through October 9, 2020 by drilling two (2) borings to depths of approximately 80 and 81½ feet below the ground surface. The boring located on the west side of the Sacramento River was converted into a monitoring well (MW-1). The well casing was set to a depth of approximately 50 feet below the ground surface.

The borings were drilled using a truck-mounted drill rig equipped with solid flight and mud rotary drilling techniques. These methods utilized a nominal 6-inch-diameter bit for solid flight drilling

before switching over to a 4-inch-diameter bit for mud rotary drilling. The monitoring well was developed by our subcontractor on October 23, 2020, and a series of slug in and slug out tests were performed on October 27, 2020 to aid in a dewatering analysis. The approximate locations of borings performed for this study and previous studies nearby are shown on Figure 2, Exploration Location Map.

The borings were located in the field with a GPS unit, as well as visual sighting and/or pacing from existing site features. Therefore, the locations of the borings shown on Figure 2 should be considered approximate and may vary slightly from those indicated.

Kleinfelder professionals maintained logs of the borings, visually classified the soils encountered according to the Unified Soil Classification System (American Society for Testing and Materials International [ASTM] D2488 visual-manual procedure), and obtained samples of the subsurface materials. The Graphics Key with the Unified Soil Classification System descriptive criteria is presented on Figure A-1 in Appendix A. Following laboratory testing, the field visual classifications were revised, as appropriate, based on ASTM D2487. A Soil Description Key is provided on Figure A-2. Logs of Borings are presented on Figures A-3 and A-4.

2.2.2 Sampling Procedures

Samples were obtained from the borings at selected depths by driving a 2.5-inch inside diameter (I.D.), split-barrel, California sampler containing stainless steel liners into the soil with a 140-pound automatic hammer free-falling a distance of 30 inches. The California sampler is in general conformance with ASTM D3550.

Samples were also obtained at selected depths by driving a 1.4-inch I.D. Standard Penetration Test (SPT) sampler into undisturbed soil with a 140-pound automatic hammer free-falling a distance of 30 inches. The SPT sampler is in general conformance with ASTM D1586.

Blow counts were recorded at 6-inch depth intervals for each driven sample attempt and are reported on the logs. Blow counts shown on the boring logs have not been corrected for the effects of overburden pressure, rod length, sampler size, or hammer efficiency. Sampler size correction factors were applied to estimate the sample apparent density noted on the boring logs. The consistency terminology used in soil descriptions for cohesive soils is based on field observations (see Figure A-2). Samples obtained from the borings were packaged and sealed in the field to

reduce moisture loss and disturbance and transported to our laboratory for further testing. After the borings were completed, they were backfilled with cement grout.

2.3 TEST WELL INSTALLATION

As mentioned above, following drilling of the borings, a test well was installed and developed at the MW-1 location. The well was constructed with 2-inch-diameter, schedule 40, PVC casing with 0.010-inch slotted screen. A sand pack was placed in the annulus of the well to an approximate depth of 3- to 6-inches above the top of the well screen. A 2-foot-thick bentonite chip seal was placed on top of the sand pack and hydrated, followed by a neat cement grout seal to the surface. The well was completed with an 8-inch-diameter, flush-mount, vault set in concrete. The complete well construction log is reported in Appendix A and key details are summarized below in Table 2.1.

**TABLE 2.1
TEST WELL CONSTRUCTION SUMMARY**

| Test Well ID | Total Depth (ft bgs) | Screened Interval (ft bgs) | Static Groundwater Depth at time of construction (ft bgs) | Static Groundwater Depth post-development (ft bgs) |
|---------------------|-----------------------------|-----------------------------------|--|---|
| MW-1 | 50 | 15-50 | 16 | 18.5 |

Total depth, screened interval and static groundwater depths below the ground surface (bgs) are approximate values

The test well was developed by Confluence Environmental Inc., of Sacramento, California. The well was purged of a minimum of ten well volumes with a portable submersible pump. Purge water was monitored during development and development was stopped after all water quality values stayed within 10% of the previous reading. Purge water was containerized in drums and temporarily stored at the Meridian PG&E maintenance yard pending analytical results.

Several key test well construction factors can influence the effectiveness of hydraulic conductivity values estimated from aquifer testing. These factors include the filter pack gradation, the screen slot size, the drilling method and technique, and the quality of well development. The drilling, installation and development of the test well was conducted in a manner to reduce borehole smear and increase the effectiveness of the hydrologic connection between the test well and the in-situ (natural) soil and groundwater conditions.

2.4 AQUIFER/SLUG TESTING

Aquifer testing, in the form of slug tests, was performed on October 28, 2020, on the newly installed test well (MW-1). A slug test is a relatively cost-effective and efficient manner to estimate hydraulic conductivity within the immediate vicinity of the test well. The solid-slug test is conducted when a solid object of known volume (a slug) is quickly lowered into (slug-in) or pulled out (slug-out) of a water column within a well, causing the water level inside the well to rise or fall, respectively. The water level is monitored and recorded over time until it returns to equilibrium or the original observed level. The aquifer response and recovery data are used to estimate aquifer properties and provide the hydraulic conductivity estimates.

For our slug testing, the solid slug was alternately lowered into the wells (falling head test) and removed (rising head test) from the wells to create a condition of groundwater disequilibrium. The groundwater level was monitored with a pressure transducer over time as water level returned to equilibrium. A minimum of three slug-in and three slug-out tests were performed in each well. Depth to water was measured at 18½ feet below ground surface at the time of slug testing.

2.5 LABORATORY TESTING

Laboratory tests were performed on selected samples recovered from the borings to evaluate physical and engineering properties. The geotechnical laboratory testing included the following tests:

- Unit Weight (ASTM D2937)
- Moisture Content (ASTM D2216)
- Percent Finer Than No.200 Sieve (ASTM D1140)
- Sieve Analysis (ASTM D6913)
- Atterberg Limits (ASTM D4318)
- Direct Shear (ASTM D3080)
- Unconsolidated-Undrained Triaxial Compression (ASTM D2850)

The results of most of the laboratory tests are summarized on the boring logs in Appendix A. All laboratory test data are included in Appendix B.

3 SITE CONDITIONS

3.1 REGIONAL GEOLOGY

The project site lies within the northeastern portion of the Great Valley geomorphic province. The province is bordered to the north by the Cascade Range and Klamath Mountains, to the west by the structurally complex sedimentary and volcanic rock units of the Coast Ranges, to the east by the granitic and metamorphic basement rocks which form the gently sloping western foothills of the Sierra Nevada mountains, and to the south by the east-west trending Transverse Ranges. About 400 miles long and 50 miles wide, the Great Valley is an asymmetrical, synclinal trough formed by tilting of the Sierran block during the late Tertiary and Quaternary periods with the western side dropping to form the valley and the eastern side uplifting to form the Sierra Nevada Mountains. Erosion of the adjacent Sierra Nevada mountains and Coast Ranges has in-filled the Great Valley with a thick sequence of unconsolidated to semi-consolidated Quaternary (Pleistocene and Holocene) age alluvial sediments. The thickness of the valley sediments varies from a thin veneer at the edges of the valley to thousands of feet in the western portion.

3.2 PROJECT GEOLOGY

The geology of the site area has been mapped by several geologists including Helley and Harwood (1985) and Burnett and Jennings (1962). According to Helley and Harwood the exploration locations are mapped as being within Quaternary Alluvium (Qa), Burnett and Jennings have mapped the explorations as Quaternary Stream Channel Deposits (Qsc) as shown in Figure 3. The alluvium is described as generally consisting of sand, gravels, and silts deposited by present-day stream and river systems that drain the Coast Ranges, Klamath Mountains, and Sierra Nevada and the stream channel deposits are of open active stream channels and adjacent natural levees that are light tan and gray.

Detailed descriptions of the subsurface conditions encountered in our field explorations are presented on the Boring Logs in Appendix A.

3.3 SEISMICITY AND FAULTING

An active fault is defined as one that has moved within Holocene time (about the last 11,000 years). However, for the purposes of the Alquist-Priolo Earthquake Fault Zoning Act, an active fault is defined as a fault that has exhibited surface displacement within Holocene time (Bryant and Hart, 2007). A potentially active fault is defined by the State as a fault with a history of movement within Pleistocene time (between about 11,000 and 1.6 million years ago). Active faults without surface expression (buried faults) and other potentially active seismic sources that are capable of generating earthquakes are not currently zoned by the Act.

Based on the information provided in California Geological Survey (2018), the site is not located within a State-designated Alquist-Priolo Earthquake Fault Zone where site-specific studies addressing the potential for surface fault rupture are required. No mapped active faults are known to traverse the project site.

3.4 SUBSURFACE CONDITIONS

3.4.1 Current Investigation

The following descriptions provide a general summary of the subsurface conditions encountered during the field exploration program, as well as detailed descriptions of the conditions at the crossing location. For more detailed descriptions of the actual conditions encountered at specific boring locations, refer to the boring logs presented in Appendix A.

Based on information gathered from the current field explorations, the geologic site conditions are generally consistent with mapped surficial geology referenced in the Site Geology section of this report. Subsurface conditions encountered in MW-1 (western side of the crossing at approximately Sta. 10+05) consist of very stiff lean clay to a depth of approximately 9 feet below the ground surface underlain by loose fine to medium-grained silty sand to a depth of approximately 23 feet below the ground surface. The silty sand is underlain by alternating layers of medium dense to very dense, fine to coarse-grained poorly-graded sand and well-graded gravel layers with varying thicknesses to a termination depth of approximately 80 feet below the ground surface. The gravels encountered had a maximum dimension of up to about 2 inches. The final sample at 80 feet below the ground surface was not obtained due to very poor circulation of the drilling fluid escaping through the gravelly formation.

Boring B-2 (eastern side of the crossing at approximately Sta. 0+65) generally encountered alternating layers of very soft to hard lean clay with varying amounts of sand and sandy silt to a depth of approximately 18 feet below the ground surface underlain by very soft to soft clayey silt to a depth of approximately 34 feet below the ground surface. An approximately 5-foot-thick layer of very soft to soft lean clay was encountered below the clayey silt. An approximately 17-foot-thick layer of elastic silt was encountered at a depth of approximately 39 feet below the ground surface. Medium dense to very dense sands with interbedded layers of hard lean clays were encountered to the termination depth of approximately 81½ feet below the ground surface.

It should be noted that drilling fluid losses were encountered on the west side of the Sacramento River between the depths of 33 feet and 80 feet below the ground surface in MW-1 due to the presence of the clean sand and gravel materials mentioned above. Fluid loss was considered manageable and circulation was present until an approximate depth of 60 feet, at which point significant fluid losses and poor circulation continued through the boring termination depth of 80 feet. Further discussion on the impact of such conditions with regard to HDD design and construction is provided in Section 5.

3.4.2 Previous Investigation

Nearby borings were performed by Kleinfelder as part of a 2019 geotechnical investigation for the replacement of electrical transmission line towers. This data is presented in Appendix C. The two borings from the 2019 study were advanced to depths of approximately 51½ feet below the ground surface utilizing both hollow stem and mud rotary techniques. Borings B-1 and B-2 indicate interbedded alluvial soils similar to those encountered in the borings drilled for this study. Depths of sand and gravel units vary but are still in general agreement with the mapped geology. Refer to the boring logs in Appendix D for more detailed information.

3.5 GROUNDWATER CONDITIONS

According to regional well record data published by the California Department of Water Resources (DWR), current groundwater levels at the site area are between 10 and 20 feet below ground surface. Groundwater was encountered in both explorations at approximately 16 feet below the ground surface in MW-1 and at a depth of approximately 16½ feet below the ground surface in Boring B-2 during the current investigation. Groundwater was encountered in Boring B-2, as part of the 2019 study, at a depth of approximately 20 feet below the ground surface. It should be noted that the two explorations located on the west side of the river have a 3-foot elevation

difference with MW-1 performed for this study sitting at the higher elevation. Groundwater was not measured in Boring B-1, as part of the 2019, study due to the drilling methods used. It is possible that groundwater conditions at the site could change due to variations in rainfall, groundwater withdrawal or recharge, current water levels within the Sacramento River, construction activities, well pumping, or other factors not apparent at the time the explorations were performed.

4 CONSTRUCTION DEWATERING EVALUATION AND CONSIDERATIONS

This section presents the findings of Kleinfelder’s analysis of aquifer testing results. Hydraulic conductivity is the measure of the rate at which water can pass through a permeable medium. It serves as the primary parameter governing flow through a dewatering system. Clays and silts generally have a lower hydraulic conductivity than sands and gravels.

4.1 AQUIFER TESTING ANALYSIS

Hydraulic conductivity was estimated from evaluating slug test data using the software program AQTESOLV, created by HydroSOLVE of Reston, Virginia. Slug test data was evaluated using the Bouwer-Rice (1976) straight line method to estimate hydraulic conductivity. Slug-in data was corrected to account for the well being screened across the water table.

The expanded slug test evaluations can be reviewed in Appendix C. The resulting hydraulic conductivity estimates are summarized below in Table 4.1.

**TABLE 4.1
HYDRAULIC CONDUCTIVITY ESTIMATES FROM SLUG TESTING**

| Test Well ID | SLUG IN-1 | SLUG IN-2 | SLUG IN-3 | SLUG OUT-1 | SLUG OUT-2 | SLUG OUT-3 | GEOMETRIC MEAN |
|--------------|-----------|-----------|-----------|------------|------------|------------|----------------|
| MW-1 | 1.75E-02 | 1.80E-02 | 1.47E-02 | 1.53E-02 | 1.47E-02 | 1.50E-02 | 1.58E-02 |

Hydraulic conductivity estimates in feet/minute

The slug test is designed to give approximate hydraulic conductivity values over the screened section of a test well. Estimated hydraulic conductivity values from slug test data from test well B-1 ranged from 1.47×10^{-2} feet/minute (ft/min) to 1.80×10^{-2} ft/min with a geometric mean of 1.58×10^{-2} ft/min.

4.1.1 Grain Size Distribution Analysis

Kleinfelder performed grain size analysis on select samples collected from the saturated screened zone. Hydraulic conductivity can be estimated from an analysis of grain size distribution. The grain size distribution results were analyzed using the program HydrogeoSieveXL (Devlin, 2016). The program computes estimated hydraulic conductivity using 15 published methods. The expanded grain size analysis evaluations can be reviewed in Appendix C. The resulting conductivity estimates (only reported for the methods which met the qualification criteria) are summarized in Table 4.2.

**TABLE 4.2
HYDRAULIC CONDUCTIVITY ESTIMATES FROM GRAIN SIZE ANALYSIS**

| Test Well ID | Sample Depth (ft) | Sample Description (USCS) | Percent Fines* (Passing #200) | Hydraulic Conductivity Range (ft/min) | | |
|--------------|-------------------|-------------------------------------|-------------------------------|---------------------------------------|----------|----------------|
| | | | | Low | High | Geometric Mean |
| M-1 | 35-36.5 | Poorly Graded Gravel with Sand (GP) | 3 | 2.35E-02 | 4.81E-01 | 1.04E-01 |
| | 45-46.5 | Poorly Graded Gravel with Sand (GP) | 2 | 3.80E-01 | 1.20E+01 | 1.58E+00 |

**Fines are defined as silt and clay particles passing the #200 (0.074 millimeters) sieve*

Estimated hydraulic conductivity values from grain size analysis from test well MW-1 at 35 feet ranged from 2.35×10^{-2} feet/minute (ft/min) to 4.81×10^{-1} ft/min with a geometric mean of 1.04×10^{-1} ft/min, and at 45 feet ranged from 3.80×10^{-1} ft/min to 1.20×10^{-1} ft/min with a geometric mean of 1.58×10^{-0} ft/min.

4.1.2 Results

The two methods used to analyze mean hydraulic conductivity (aquifer testing and grain size analysis) resulted in values of 1.58×10^{-2} ft/min from aquifer testing and 1.04×10^{-1} ft/min (at 35 feet) and 1.58×10^{-0} ft/min (at 45 feet) from grain size analysis.

These hydraulic conductivity values are similar to the range of published typical hydraulic conductivity values for well sorted sands and gravels of 1.97×10^{-2} ft/min to 1.97×10^{-0} ft/min

(Fetter, 2001) and for well-graded and uniform gravels of 9.84×10^{-2} ft/min to 1.97×10^{-0} ft/min (Powers et al, 2007).

4.2 DEWATERING EVALUATION

Presented in the following sections is our assessment of groundwater conditions and estimated dewatering parameters. This evaluation is based upon our understanding of soil conditions, groundwater observations, and data analysis from aquifer testing as described above. The evaluation is made from a limited set of data. Kleinfelder used anticipated excavation dimensions and construction drawings provided by PG&E for our conceptual model as described below.

4.2.1 Conceptual Dewatering Model

For our conceptual dewatering model(s), the following values were used:

- Excavation depth: 10 feet (assumed)
- A required drawdown of the water table to 12 feet below ground surface (2 feet below the bottom of excavation)
- Water table depth of 18½ feet below the ground surface (bgs)

The anticipated depth to groundwater at this site exceeds the projected dewatered excavation depth. Dewatering for construction is not expected to be required at this location under the stated conditions above.

4.2.2 General Dewatering Conclusions

Hydraulic conductivity is the primary soil parameter governing the rate of flow of groundwater through a dewatering system. Analysis of the data gathered from our investigation indicate that hydraulic conductivity values at the site are 1.58×10^{-2} ft/min from aquifer testing and 1.04×10^{-1} ft/min (at 35 feet) and 1.58×10^{-0} ft/min (at 45 feet) from grain size analysis. These values fall within the general range of published values for similar soil type (coarse-grained sand and gravel type soils).

Groundwater is present within the project at approximately 18.5 feet below ground surface. The excavation is anticipated to be about 10-feet bgs and groundwater should be at least 2-feet

beneath the bottom of the excavation for dry working conditions. Since groundwater is deeper than 2-feet beneath the anticipated excavation depth of 10 feet, dewatering at the site is not anticipated to be required.

4.2.3 Dewatering Recommendations

If groundwater is encountered during excavation, further assessment may be warranted. The hydraulic conductivity is relatively high and any water encountered during excavation may represent a significant volume if pumped from the open excavation.

If there is an anticipated risk of rising groundwater levels on a seasonal basis, we recommend the groundwater level be monitored periodically. We recommend installing a data logger in the test well and data be retrieved on at least a quarterly basis. Kleinfelder can assist with this task if requested. If after reviewing the seasonal data it becomes apparent a groundwater control system is required, Kleinfelder should be consulted to reassess the findings.

Groundwater control systems should be selected after careful assessment of safety, cost, efficiency, time and work-space concerns.

5 DISCUSSIONS, CONCLUSIONS AND DESIGN CONSIDERATIONS

5.1 GENERAL CONCLUSIONS

As mentioned above, the primary trenchless design concern associated with project is the presence of varying young alluvial soils encountered on either side of the alignment, creating the potential for construction issues at the site. These issues include liquefaction and lateral spreading that could cause stresses on the proposed pipe, the potential for hydraulic fracturing at various points along the trenchless alignment, and loss of drilling fluids in deep clean sand and gravel layers encountered on the western side of the Sacramento River. Conclusions and recommendations for trenchless design and construction are provided below.

It is recommended that the proposed HDD installation be designed and constructed in general accordance with the fourth edition of the “Horizontal Directional Drilling Good Practices Guidelines” by the HDD Consortium (2017).

5.2 LIQUEFACTION AND LATERAL SPREADING POTENTIAL

Liquefaction describes a condition in which saturated soil loses shear strength and deforms as a result of increased pore water pressure induced by strong ground shaking during an earthquake. Dissipation of the excess pore water pressures will produce volume changes within the liquefied soil layer, which causes settlement. Factors known to influence liquefaction include soil type, structure, grain size, relative density, confining pressure, depth to groundwater and the intensity and duration of ground shaking. Soils most susceptible to liquefaction are saturated, loose sandy soils, and low plasticity clays and silts. If liquefaction occurs, structures above the liquefiable layers may undergo settlement.

For layers that meet the compositional criteria, liquefaction triggering (factor of safety) analyses were performed using methodologies proposed by Youd et al. (2001), Seed et al (2003), and Idriss & Boulanger (2008). The analyses utilized sample blow count data from the rotary-wash borings drilled for this study. In order to perform liquefaction analysis, estimates of earthquake magnitude and peak ground acceleration (PGA_M) are needed. Using the U.S. Geological Survey (USGS) interactive deaggregation website, the modal earthquake magnitude $M_w = 7.03$ was estimated and used in the analysis. The peak ground acceleration (PGA_M) value for our analyses

was calculated based on Equation 11.8-1 in Section 11.8.3 of ASCE 7-16 for the Risk-Targeted Maximum Considered Earthquake (MCE_R). The PGA_M value was calculated using the US Seismic Design Maps application assuming a Site Class D for analysis at MW-1 located on the west side of the river and a Site Class E for analysis at B-2 located on the east side of the river. The calculated PGA_M values are 0.385g and 0.476g, for MW-1 and B-2 respectively, for the MCE_R at each location.

Interpretation of the liquefaction analyses of the borings suggests post-liquefaction settlements due to the MCE at each boring site could vary on either side of the Sacramento River. Post-liquefaction settlement could be on the order of 3 to 5 inches on the west side of the river, with the majority of this settlement coming from sand layers at depths ranging from about 16 to 27 feet (Elevations ranging from 37 feet to 25 feet above mean seal level). On the east side of the river, post-liquefaction settlement was found to be negligible.

Lateral spreading is a potential hazard commonly associated with liquefaction where extensional ground cracking and settlement occur as a response to lateral migration of subsurface liquefiable material. This typically occurs on sloping ground and adjacent to free faces such as river or canal banks. Preliminary displacement analyses suggest lateral spreading displacement could occur along the west face of the Sacramento River along the pipeline alignment, ranging from about 1 to 3 inches.

A pipeline engineer should perform analyses to ensure that the pipe can withstand additional stresses as a result of the estimated, seismically-induced vertical settlement and lateral displacement, as noted above.

5.3 HDD CONSIDERATIONS

5.3.1 General

Kleinfelder created a conceptual bore profile (shown on Figures 4a & 4b) with an approximate cover depth of 50 feet (Elevation -29 feet) below the Sacramento River and its levees, per the USACE depth requirements mentioned above. This preliminary profile utilizes topographic and bathymetric survey data provided by PG&E. Based on review of the pipeline alignment, subsurface conditions, and our preliminary inadvertent returns analysis, the HDD bore path has several constructability issues that should be addressed prior to construction. Discussion of these issues can be found in the sections below.

5.3.2 Loss of Drilling Fluid Returns

Loss of drilling fluid returns typically occurs when the drill bit encounters large interstitial pore spaces in coarse soil materials (i.e. gravels and cobbles). Loss of returns is recognized by a decrease of drilling fluid returns, or a drop in drilling fluid pressure.

If interstitial pore spaces are small or discontinuous, they may fill with solids contained in the drilling fluid returns as drilling progresses beyond them. Once the pore spaces are filled, fluid will return up the bore hole again and fluid pressure will increase until another gravel layer is encountered. If open-graded gravel layers are continuous to the surface, drilling fluid may inadvertently return to the surface.

As mentioned above, drilling fluid losses were encountered on the western side of the Sacramento River between the depths of 33 and 80 feet below the ground surface in MW-1 due to the presence of clean sand and gravel materials, with significant fluid loss and poor circulation beginning at a depth of about 60 feet below the ground surface, or at an Elevation of approximately -7 feet above mean sea level. The drilling contractor should prepare for drilling fluid losses during construction activities for as long as the bore path remains within these layers of poorly-graded sands and well-graded gravels.

5.3.3 Drilling and Steering

The density and consistency of soils encountered within the exploratory borings near the HDD alignment vary greatly. The soil units encountered within the proposed bore path near MW-1 appear to consist primarily of very stiff surficial clays, underlain by medium dense to very dense clean sands with interbedded layers of well graded gravels with maximum dimensions up to 2 inches. The soil units encountered within the proposed bore path near Boring B-2 appear to consist primarily of very soft silts underlain by medium dense to very dense sands with interbedded layers of hard lean clays. These variations in density/consistency may pose difficult steering conditions along the bore path at transition points. Furthermore, steering in soft clay/silt materials may be difficult as the soil may not provide the necessary steering reaction. These soft layers were generally encountered at Elevations ranging from about 36½ feet to -4 feet above mean sea level on the eastern side of the Sacramento River. Pilot hole bits with relatively large, flat surfaces can help provide better steering reaction in such conditions.

5.3.4 Borehole Instability

The elastic silt soils encountered on the east side of the Sacramento River at Elevations ranging from about 13 feet to -4 feet above mean sea level may be prone to squeezing in the borehole and it may be necessary for the driller to trip in and out several times to keep the bore hole open at the proper size. Furthermore, layers of well-graded gravels were encountered at Elevations ranging from about 10 feet to 5 feet and -15 feet to over -23 feet above mean sea level on the west side of the Sacramento River that may be prone to instability in the HDD borehole. Gravels dislodged from the borehole walls could be an issue during drilling and removal of cuttings. Proper drilling fluid makeup or use of conductor casings can reduce the potential for borehole caving and stuck pipe during pullback.

5.3.5 Inadvertent Returns of Drilling Fluid

5.3.5.1 General

Hydraulic fracturing occurs when borehole pressure causes plastic deformation of the soil surrounding the borehole, initiating and propagating fractures in the soil mass. The resistance to plastic deformation and fracturing is a function of soil strength, overburden pressure, and pore water pressure. Hydraulic fracturing can result in drilling fluid inadvertently returning to the ground surface or running horizontally away from the borehole. Allowable borehole pressure was evaluated using the Delft Geotechnics equation, as published in "Recommended Guidelines for Installation of Pipelines Beneath Levees Using Horizontal Directional Drilling, Appendix B, CPAR-GL-98-1," published by the Pipeline Research Council International (PRCI) and the U.S. Army Corps of Engineers, dated April 1998. The estimated allowable borehole pressure was compared to predicted borehole pressure in our analyses.

Hydraulic fracturing analyses were performed along the proposed alignment from both an easterly and westerly direction, as shown on Figures 4a & 4b. A pilot-hole diameter of 5 inches, a drill rod diameter of 3½ inches, and a mud pump output of up to 55 gallons per minute was used for analysis. Target up-hole fluid velocities in the analyses average at about 105 feet per minute in our analysis. The drilling fluid density was estimated to be about 10 to 11 pounds per gallon. Changes in the drilling fluid properties and drilling equipment affect the analysis results. Once layout of the alignment is complete and the contractor's equipment has been selected, finalized inadvertent returns and pipe stress analyses to confirm the adequacy of the selected bore path should be performed.

Borehole instability issues and/or the contractor not maintaining a clean borehole can result in poor drilling returns and partial or complete plugging of the borehole. This will result in higher fluid pressures within the bore and can lead to hydraulic fracturing and inadvertent fluid returns to the ground surface.

The conceptual HDD profile design assembled by Kleinfelder, based on available topographic and bathymetric surveys and existing subsurface conditions, appears technically feasible based on our preliminary inadvertent returns analysis with a cover depth of 50 feet (Elevation -29 feet) under the Sacramento River. However, as mentioned previously, there is an elevated risk of fluid loss and poor circulation on the western side of the Sacramento River, below an Elevation of approximately -7 feet above mean sea level, that should be considered. Depending on contractor means and methods, if maintaining circulation at deeper depths does not appear feasible, an alternative bore alignment should be considered.

Hydraulic fracturing has the potential to occur near the bore entry point, should the drilling commence from the east side of the river. This is due to the likelihood of encountering soft clay/silt soils. Furthermore, hydrofracture is expected to occur approximately 200 feet from the bore exit point, regardless of alignment orientation. This is a common risk of HDD and countermeasures should be in place to mitigate these conditions, such as surface casings on the entry side and reducing pressure near the exit or using an exit pit to provide a path of least resistance.

Proper drilling fluid pressure should be maintained throughout the entire length of the bore and should be reduced as much as practical near entry and exit points where elevated hydrofracture risk has been noted. A pressure sensing sub several feet behind the drill bit can also be used to monitor drilling fluid pressures in the bore hole and compare them to the maximum predicted allowable pressures. This can be used to help avoid inadvertent fluid releases in critical applications. The pressure sub provides real-time monitoring of fluid pressures within the borehole and is useful in detecting a spike in drilling pressure that may result from a borehole that is not well cleaned and/or becomes blocked with the drilling solids. Furthermore, the pressure data allows the driller to understand when modifications to the drilling method may be needed to avoid a fluid release. We recommend that Kleinfelder be retained to monitor HDD operations and provide consultation based on the conditions encountered during drilling.

5.4 DRILLING FLUID PROGRAM

5.4.1 General

The drilling contractor should develop a Drilling Fluid Program (DFP) as part of the HDD Bore Plan. A properly designed drilling fluid program can substantially reduce losses due to frac-out, stuck product pipe, or loss of tooling. The drilling fluid program should take into account anticipated soil conditions, fluid selection, drill bit and reamer selection, and volume calculations.

5.4.2 Borehole Slurry Density

The density of the slurry in the borehole directly affects the buoyancy force and therefore the normal force between the pipe and the wall of the borehole. The density of drilling returns is a function of ground conditions, penetration rate, mud flow rate, drilling fluid composition, and efficiency of the mud cleaning system. In general, drilling return density varies between 9 and 11 pounds per gallon. In coarse gravel and cobbles, drilling fluid densities may approach 13 pounds per gallon.

For this project we anticipate drilling fluid return density will be on the order of 10 to 11 pounds per gallon where good returns are achieved and drilling is performed in accordance with the HDD Good Practices Guidelines (2017).

5.4.3 Soil Conditions for Drilling Fluid Design

For the purpose of drilling fluid design, earth materials are divided into two categories: Inert, including sand and gravel; and reactive, including clay. Information regarding subsurface conditions likely to be encountered at the site is provided in the Subsurface Conditions section of this report as well as in the boring logs for explorations performed for this study in Appendix A, laboratory testing contained in Appendix B, and logs of borings from previous explorations provided in Appendix C.

5.4.4 Drilling Fluid Selection

Drilling fluid program base fluid should be designed for site-specific soil conditions. The base fluid may consist of either a bentonite or polymer and water, with additives to achieve specific fluid properties.

The drilling contractor should submit a base fluid design with a list of additives, loss of circulation materials, and grouting materials that may be used on the project and SDS sheets for approval at least two weeks prior to mobilization. Assistance with drilling fluid selection can be obtained from reputable drilling fluid suppliers.

5.4.5 Drill Bit and Reamer Selection

Drill bits and reamers should be selected based on anticipated subsurface conditions and past experience. The drilling contractor should be prepared with a variety of bits and reamers that have worked well in similar soil conditions.

5.4.6 Soil and Fluid Volume

The volume of soil to be removed can be estimated as follows:

$$\frac{(\text{Hole Diameter in Inches})^2}{25} = \text{Volume in Gallons per Foot}$$

Sufficient fluid should be pumped during drilling and reaming operations to maintain flow. Drilling rates and drilling fluid flow rates may be adjusted in the field to match varying site conditions. However, an estimate of drilling fluid demand is useful when sizing drilling equipment, mud pumps, and solids removal systems, and can be particularly helpful in determining realistic drilling rates. Drilling fluid demand can be estimated based on the bore hole volume and the following ratios:

| <u>Fluid Volume: Soil Volume</u> | <u>Ratio</u> |
|----------------------------------|--------------|
| Sand, Gravel, Cobble, Rock | 1:1 |
| Above, mixed with Clay | 2:1 |
| Clay or reactive Shale | 3-5:1 |

Drilling rates can be estimated based on the drilling fluid demand and the pump output at the design base fluid viscosity.

5.5 SOLIDS SEPARATION PLANT

Fine-grained silts and clays are generally the most difficult to remove from drilling fluids. Silts and clays are present on this site and use of desilters/centrifuges may be needed to remove the fine soils from the drilling fluids.

5.6 FLUIDIC DRAG COEFFICIENT

A fluidic drag coefficient of 0.050 psi (345 Pa) was recommended in the original Pipeline Research Council International (PRCI) design guidelines and is still routinely used by pipeline designers. Recently it has been suggested the coefficient could be decreased to 0.025 psi (172 Pa) for a stable borehole with good solids removal (Puckett, 2003). The higher value (0.050 psi) is recommended for routine calculations. The lower value (0.025 psi) may be appropriate for long bores in stable formations where significant cost saving could be realized by using a lower grade of steel or thinner pipe wall.

5.7 BOREHOLE FRICTION FACTOR AND ABRASION

A large portion of the pullback load is generated from friction between the pipe and the wall of the borehole. The pipe rubs against the borehole as it goes around sharp curves and is pushed against the top of the borehole by buoyancy and capstan forces. The friction factor is an expression of the ratio of the normal force between the pipe and the borehole wall and the axial force needed to drag the pipe along the wall. The PRCI Guidelines recommend friction factors of 0.2 to 0.3 for steel pipe. ASTM Standard F1962-99 recommends a friction factor of 0.3. An abrasion resistant coating is recommended for steel natural gas pipelines. Recommended friction factors for abrasion resistant polymer concrete coating were not found in the above literature. However, the coating material is similar in texture to smooth, formed concrete. NAVFAC DM 7.02, Chapter 3, Table 1 reports friction factors for formed concrete against various soil types, as presented in Table 5.1 below. The friction factors reported below do not account for the presence of a drilling fluid filter cake.

**TABLE 5.1
ULTIMATE FRICTION FACTORS**

| Interface Material | Friction Factor (tanδ) | Friction angle δ (deg.) |
|--|---|--|
| Clean gravel, sandy gravel, coarse sand | 0.55 to 0.60 | 29 to 31 |
| Clean fine to medium sand, silty medium to coarse sand, silty or clayey gravel | 0.45 to 0.55 | 24 to 29 |
| Clean fine sand, silty or clayey fine to medium sand | 0.35 to 0.45 | 19 to 24 |
| Fine sandy silt, non-plastic silt | 0.30 to 0.35 | 17 to 19 |
| Very stiff and hard residual or pre-consolidated clay | 0.40 to 0.50 | 22 to 26 |
| Medium stiff and stiff clay and silty clay | 0.30 to 0.35 | 17 to 19 |

5.8 DRILL PAD SUPPORT

Surface conditions in the vicinity of the western exploration (MW-1) area consists of unoccupied land with clayey surficial soils. If it is determined that the bore entry will be placed west of the Sacramento River, the contractor should conduct a pre-bid site visit to determine the suitability of site conditions for their equipment. It is common in this area for surficial clays to become soft when wet. A gravel course may be needed in areas containing fine-grained surficial soils, especially during wet weather and near the mud pit.

If the bore entry will be placed east of the Sacramento River, soil stabilization isn't likely to be required to provide a stable platform for the HDD drill rig and surrounding area, since it appears the rig will be setup on a paved surface. A gravel course may be required as a storm water pollution prevention measure to reduce track-out on adjacent roadways by construction equipment.

5.9 UTILITIES AND WELL CLEARANCE

The location of existing utilities and water wells were beyond the scope of this report. There should be an attempt to locate any underground utilities and/or wells near the alignment prior to construction and these utilities and/or wells should be protected by the Contractor so as not to be impacted by the trenchless crossings. The bore profiles should be designed to allow sufficient clearance from all underground utilities and/or wells to avoid entering into the well casing, utility trench or pipe zone materials or causing excessive settlement of the utilities above the bore. If

existing utilities are within about 25 feet of the bore entry and exit pits, conductor casings should be used to help contain HDD drilling fluids and keep them out of adjacent utility areas. Further, in general, we recommend wells be located at least 100 feet from the HDD bore path for this type of installation.

5.10 CONTRACTOR SELECTION

The success of the project will be substantially dependent on the experience and performance of the specialty contractor retained to perform the work. We recommend the use of a specialty contractor with a minimum of 3 years construction experience in the field of horizontal directional drilling in similar drilling conditions on projects of similar scope (i.e. diameter, length, and depth). The HDD contractor should be familiar with the use of drilling mud and additives, washover and conductor casings and should provide examples of projects they have successfully completed installing similar utilities in similar conditions.

6 ADDITIONAL SERVICES

6.1 PLANS AND SPECIFICATIONS

It is recommended that Kleinfelder conduct a general review of final plans and specifications to evaluate that our recommendations have been properly interpreted and implemented during design. In the event Kleinfelder is not retained to perform this recommended review, no responsibility will be assumed for misinterpretation of the given recommendations.

6.2 PROJECT BID DOCUMENTS

It has been Kleinfelder's experience that contractors bidding on the project often make contact with us to discuss the geotechnical aspects of the project. Informal contacts between Kleinfelder and an individual contractor could result in misleading or incomplete information being provided to the contractor. Therefore, it is recommended that a pre-bid meeting be held to answer any questions about the report prior to submittal of bids. If this is not possible, questions or clarifications regarding this report should be directed to the project owner or his/her designated representative. After consultation with Kleinfelder, the project owner (or his/her representative) should provide clarifications or additional information to all contractors bidding the job.

6.3 EXECUTION PLAN AND PERMIT ASSISTANCE

In order to facilitate best management practices and obtaining the required permits for the trenchless crossings, a project execution plan should be developed prior to construction. The plan should include layout of equipment, MSDS sheets for all proposed drilling fluids and additives, development of a drilling fluid containment and contingency plan in case of inadvertent fluid returns, and discussion of any other site-specific constraints relative to the project.

6.4 CONSTRUCTION OBSERVATION AND TESTING

It is recommended that all trenchless construction be monitored by a representative from Kleinfelder. The purpose of these services is to observe the soil and drill mud conditions encountered during construction, evaluate the applicability of the recommendations presented in

this report to the soil conditions encountered, and recommend appropriate changes to the owner in design or construction procedures if conditions differ from those described herein.

7 LIMITATIONS

This work was performed in a manner consistent with that level of care and skill ordinarily exercised by other members of Kleinfelder's profession practicing in the same locality, under similar conditions and at the date the services are provided. Our conclusions, opinions, and recommendations are based on a limited number of observations and data. It is possible that conditions could vary between or beyond the data evaluated. Kleinfelder makes no other representation, guarantee, or warranty, express or implied, regarding the services, communication (oral or written), report, opinion, or instrument of service provided.

This report may be used only by the Client and the registered design professional in responsible charge and only for the purposes stated for this specific engagement within a reasonable time from its issuance, but in no event later than two (2) years from the date of the report. The work performed was based on project information provided by the Client. If the Client does not retain Kleinfelder to review any plans and specifications, including any revisions or modifications to the plans and specifications, Kleinfelder assumes no responsibility for the suitability of our recommendations. In addition, if there are any changes in the field to the plans and specifications, the Client must obtain written approval from Kleinfelder's engineer that such changes do not affect our recommendations. Failure to do so will vitiate Kleinfelder's recommendations.

Kleinfelder offers various levels of investigative and engineering services to suit the varying needs of different clients. Although risk can never be eliminated, more detailed and extensive studies yield more information, which may help understand and manage the level of risk. Since detailed study and analysis involves greater expense, our clients participate in determining levels of service, which provide information for their purposes at acceptable levels of risk. The client and key members of the design team should discuss the issues covered in this report with Kleinfelder, so that the issues are understood and applied in a manner consistent with the owner's budget, tolerance of risk and expectations for future performance and maintenance.

Recommendations contained in this report are based on our field observations and subsurface explorations, limited laboratory tests, and our present knowledge of the proposed construction. It is possible that soil and/or groundwater conditions could vary between or beyond the points explored. If soil or groundwater conditions are encountered during construction that differ from those described herein, Kleinfelder should be notified immediately so that we may re-evaluate the

recommendations of this report as appropriate. If the scope of the proposed construction changes from that described in this report, the conclusions and recommendations contained in this report are not considered valid unless the changes are reviewed, and the conclusions of this report are modified or approved in writing, by Kleinfelder.

As the geotechnical engineering firm that performed the geotechnical evaluation for this project, Kleinfelder should be retained to confirm that the recommendations of this report are properly incorporated in the design of this project, and properly implemented during construction. This may avoid misinterpretation of the information by other parties and will allow us to review and modify our recommendations if variations in the soil conditions are encountered.

8 REFERENCES

- Bennett, D., Ariaratnam, S., et al. (2017), "Horizontal Directional Drilling Good Practices Guidelines," Fourth Edition, North American Society for Trenchless Technologies.
- Bickel, J.O., Kuesel, T.R. and King, E.H. (1996), Tunnel Engineering Handbook, 2nd Edition: Chapman & Hall.
- Bouwer, H. and R.C. Rice, 1976. A slug test method for determining hydraulic conductivity of unconfined aquifers with completely or partially penetrating wells, Water Resources Research.
- Burnett, J.L., and Jennings, C.W. (1962), Geologic map of California : Chico sheet: California Division of Mines and Geology, scale 1:250,000.
- California Geological Survey (2018), https://maps.conservation.ca.gov/cgs/informationwarehouse/index.html?map=regulatory_maps
- Department of Water Resources (2020), Sustainable Groundwater Management Act, <https://sgma.water.ca.gov/webgis/?appid=SGMADataViewer#gwlevels>
- Devlin, J.F., 2016, HydrogeoSieveXL, University of Kansas.
- Fetter, C.W., 2001, Applied Hydrogeology.
- Helley, E.J., and Harwood, D.S. (1985), Geologic map of the Late Cenozoic deposits of the Sacramento Valley and northern Sierran Foothills, California: U.S. Geological Survey, Miscellaneous Field Studies Map MF-1790, scale 1:62,500.
- Idriss, I.M. and Boulanger, R.W. (2008), "Soil Liquefaction During Earthquakes," Engineering Monograph MNO-12, Earthquake Engineering Research Institute, Oakland, CA.
- Powers, J Patrick et. al., 2007, Construction Dewatering and Groundwater Control.
- PRCI (1998), "Installation of Pipelines Beneath Levees Using Horizontal Directional Drilling", Contract CPAR-GL-98-1, Pipeline Research Council International, Inc., April 1998.


- Puckett, J.S. (2003), "Analysis of Theoretical versus Actual HDD Pulling Loads," ASCE International Conference of Pipeline Engineering and Construction, Baltimore, MD.
- Seed, R.B., K, O., Cetin, R.E.S., Moss, A., Kammerer, J., Wu, J.M., Pestana, M.F., Riemer, R.B., Sancio, J.D., Bray, R.E., Kayen, R.E., Faris, A. (2003), "Recent Advances in Soil Liquefaction Engineering: a unified and consistent framework," Keynote Address, 26th Annual Geotechnical Spring Seminar, Los Angeles Section of the GeInstitute, American Society of Civil Engineers, H.M.S. Queen Mary, Long Beach, California, USA.
- Seed, H.B and Harder, L.F. (1990), "SPT-based analysis of cyclic pore pressure generation and undrained residual strength." Proc. H.B. Seed Mem. Symp., 2, 351-376.
- Seed, R.B. and Harder, L.F., Jr. (1990), SPT-Based Analysis of Cyclic Pore Pressure Generation and Undrained Residual Strength, in Proceedings, H. Bolton Seed Memorial Symposium, BiTech Publishers, Ltd., p. 351-376.
- Youd et al. (2001), "Liquefaction Resistance of Soils: Summary Report from the 1996 NCEER and 1998 NCEER/NSF Workshops on Evaluation of Liquefaction Resistance of Soils," ASCE Journal of Geotechnical and Geoenvironmental Engineering, Vol. 127, No. 10, October 2001.

FIGURES

LIST OF ATTACHMENTS

The following figures are attached and complete this appendix.

| | |
|-----------|--|
| Figure 1 | Site Vicinity Map |
| Figure 2 | Exploration Location Map |
| Figure 3 | Geologic Map |
| Figure 4a | Conceptual HDD Profile With Hydrofracture Analysis, Entry at Station 0+00 |
| Figure 4b | Conceptual HDD Profile With Hydrofracture Analysis, Entry at Station 11+15 |

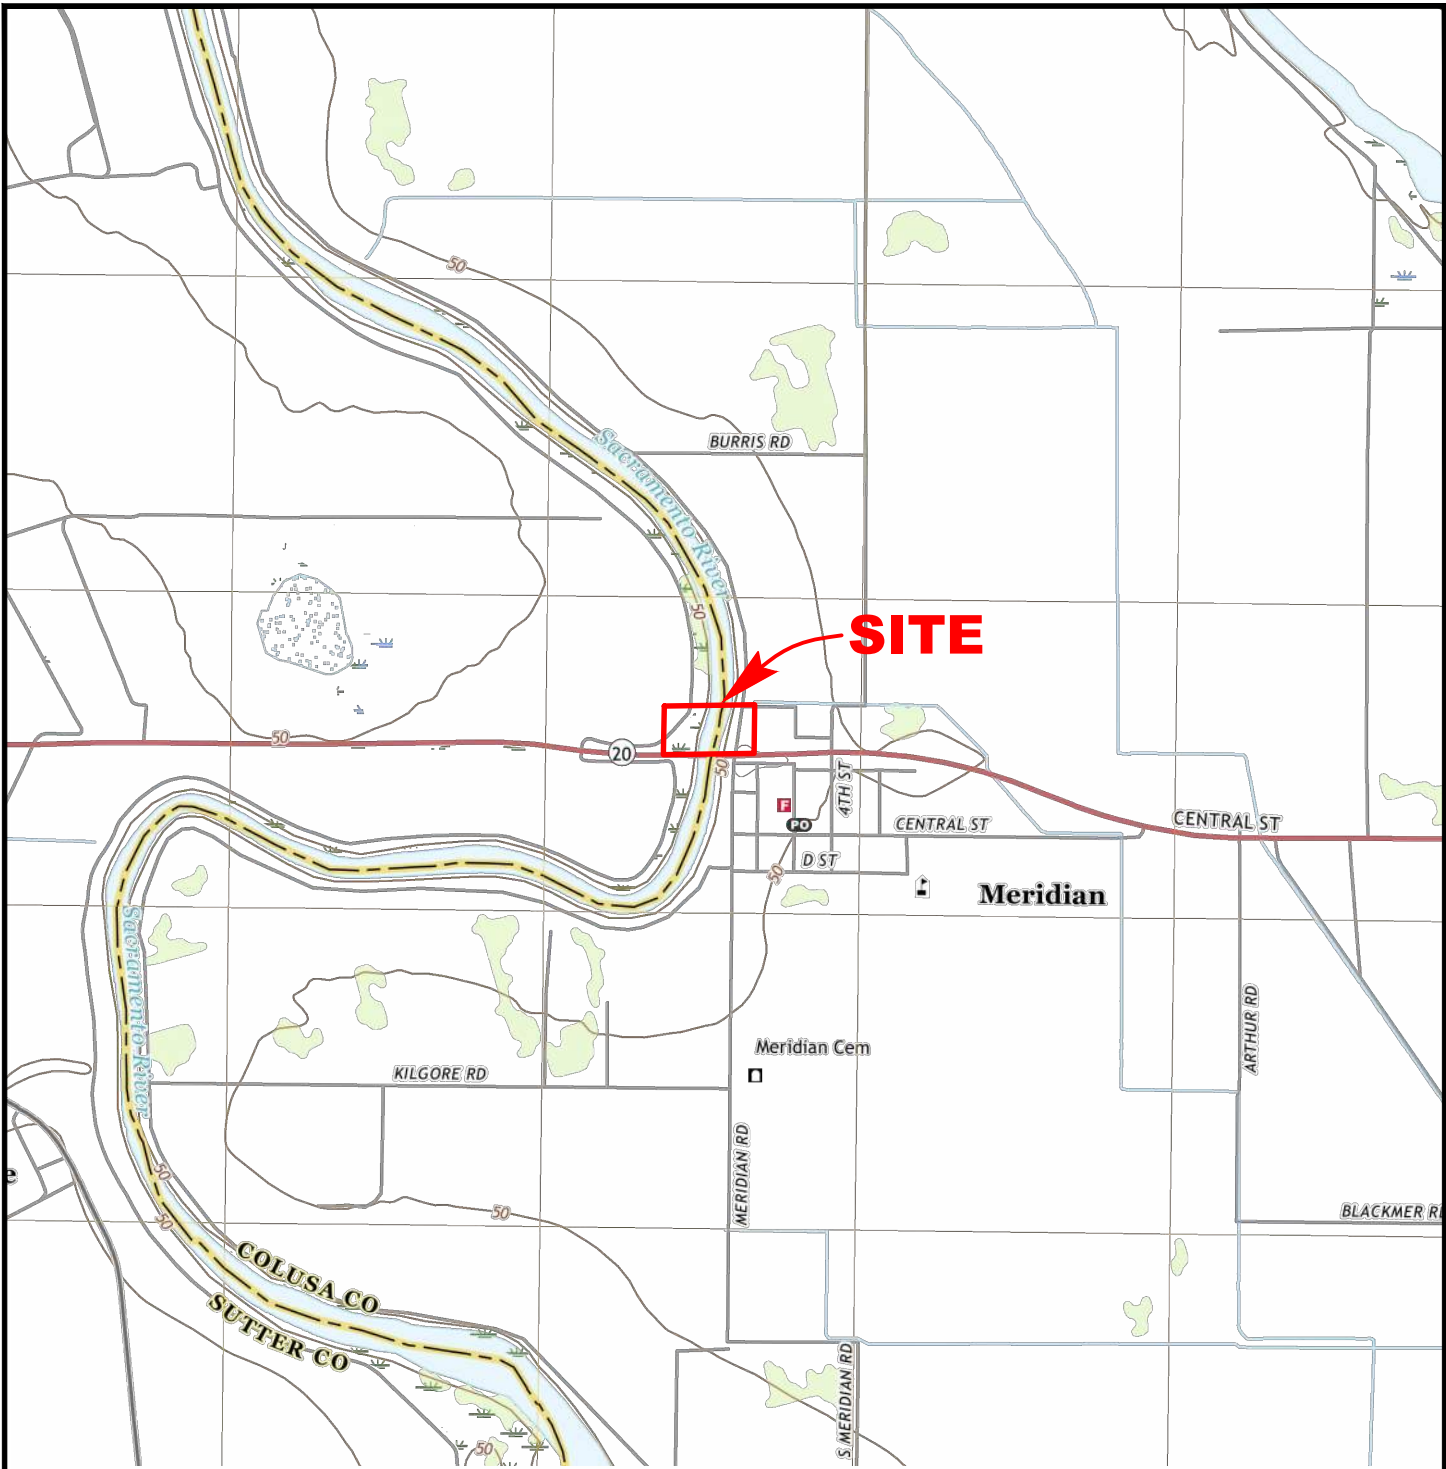

REFERENCE:
Meridian Quadrangle California 7.5-Minute Series

The information included on this graphic representation has been compiled from a variety of sources and is subject to change without notice. Kleinfelder makes no representations or warranties, express or implied, as to accuracy, completeness, timeliness, or rights to the use of such information. This document is not intended for use as a land survey product nor is it designed or intended as a construction design document. The use or misuse of the information contained on this graphic representation is at the sole risk of the party using or misusing the information.

ATTACHED IMAGES:
ATTACHED XREFS:
OFFICE_NAME


KLEINFELDER
Bright People. Right Solutions.
www.kleinfelder.com

| |
|-----------------------------|
| PROJECT NO. 20201644 |
| DRAWN: 11/16/2020 |
| DRAWN BY: GG |
| CHECKED BY: VT |
| FILE NAME: STO20D055.CAD |

| |
|--|
| SITE VICINITY MAP |
| PACIFIC GAS AND ELECTRIC COMPANY DFM 0630-01 (R-1385) HDD CROSSING AT THE SACRAMENTO RIVER MERIDIAN, CALIFORNIA |

| |
|----------|
| FIGURE |
| 1 |


The information included on this graphic representation has been compiled from a variety of sources and is subject to change without notice. Kleinfelder makes no representations or warranties, express or implied, as to accuracy, completeness, timeliness or rights to the use of such information. This document is not intended for use as a land survey product nor is it designed or intended as a construction design document. The use or misuse of the information contained on this graphic representation is at the sole risk of the party using or misusing the information.

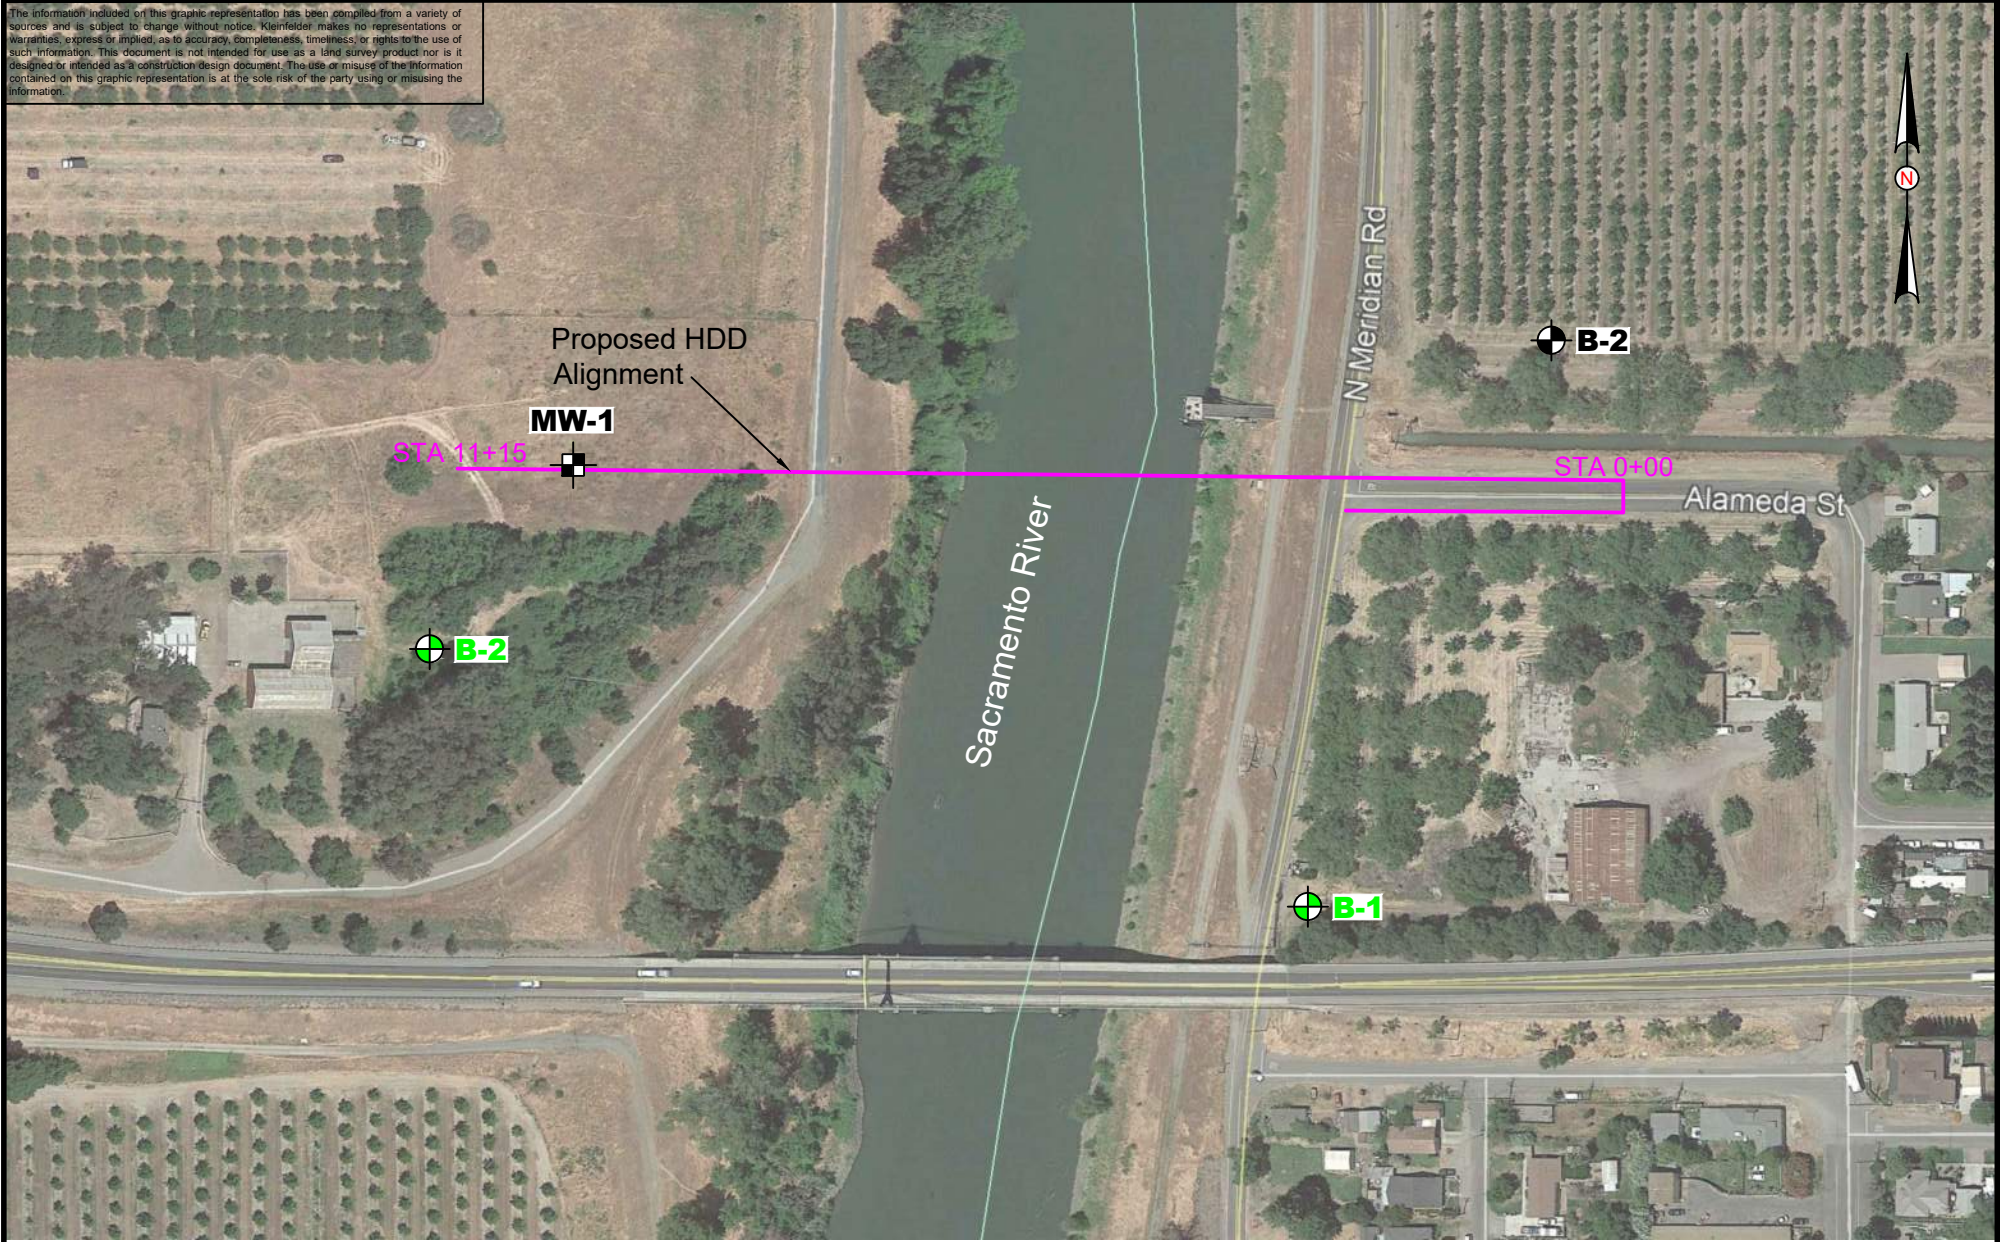

⊗ Denotes Number & Approximate Location of Boring Drilled For This Investigation

⊠ Denotes Number & Approximate Location of Monitoring Well For This Investigation

⊙ Denotes Numbers & Approximate Locations of 2019 Borings Drilled by Kleinfelder

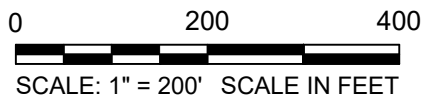


| |
|--------------------------|
| PROJECT NO. 20201644 |
| DRAWN: 11/16/2020 |
| DRAWN BY: GG |
| CHECKED BY: VT |
| FILE NAME: STO20D055.CAD |

EXPLORATION LOCATION MAP

PACIFIC GAS AND ELECTRIC COMPANY
DFM 0630-01 (R-1385) HDD CROSSING
AT THE SACRAMENTO RIVER
MERIDIAN, CALIFORNIA

FIGURE

2

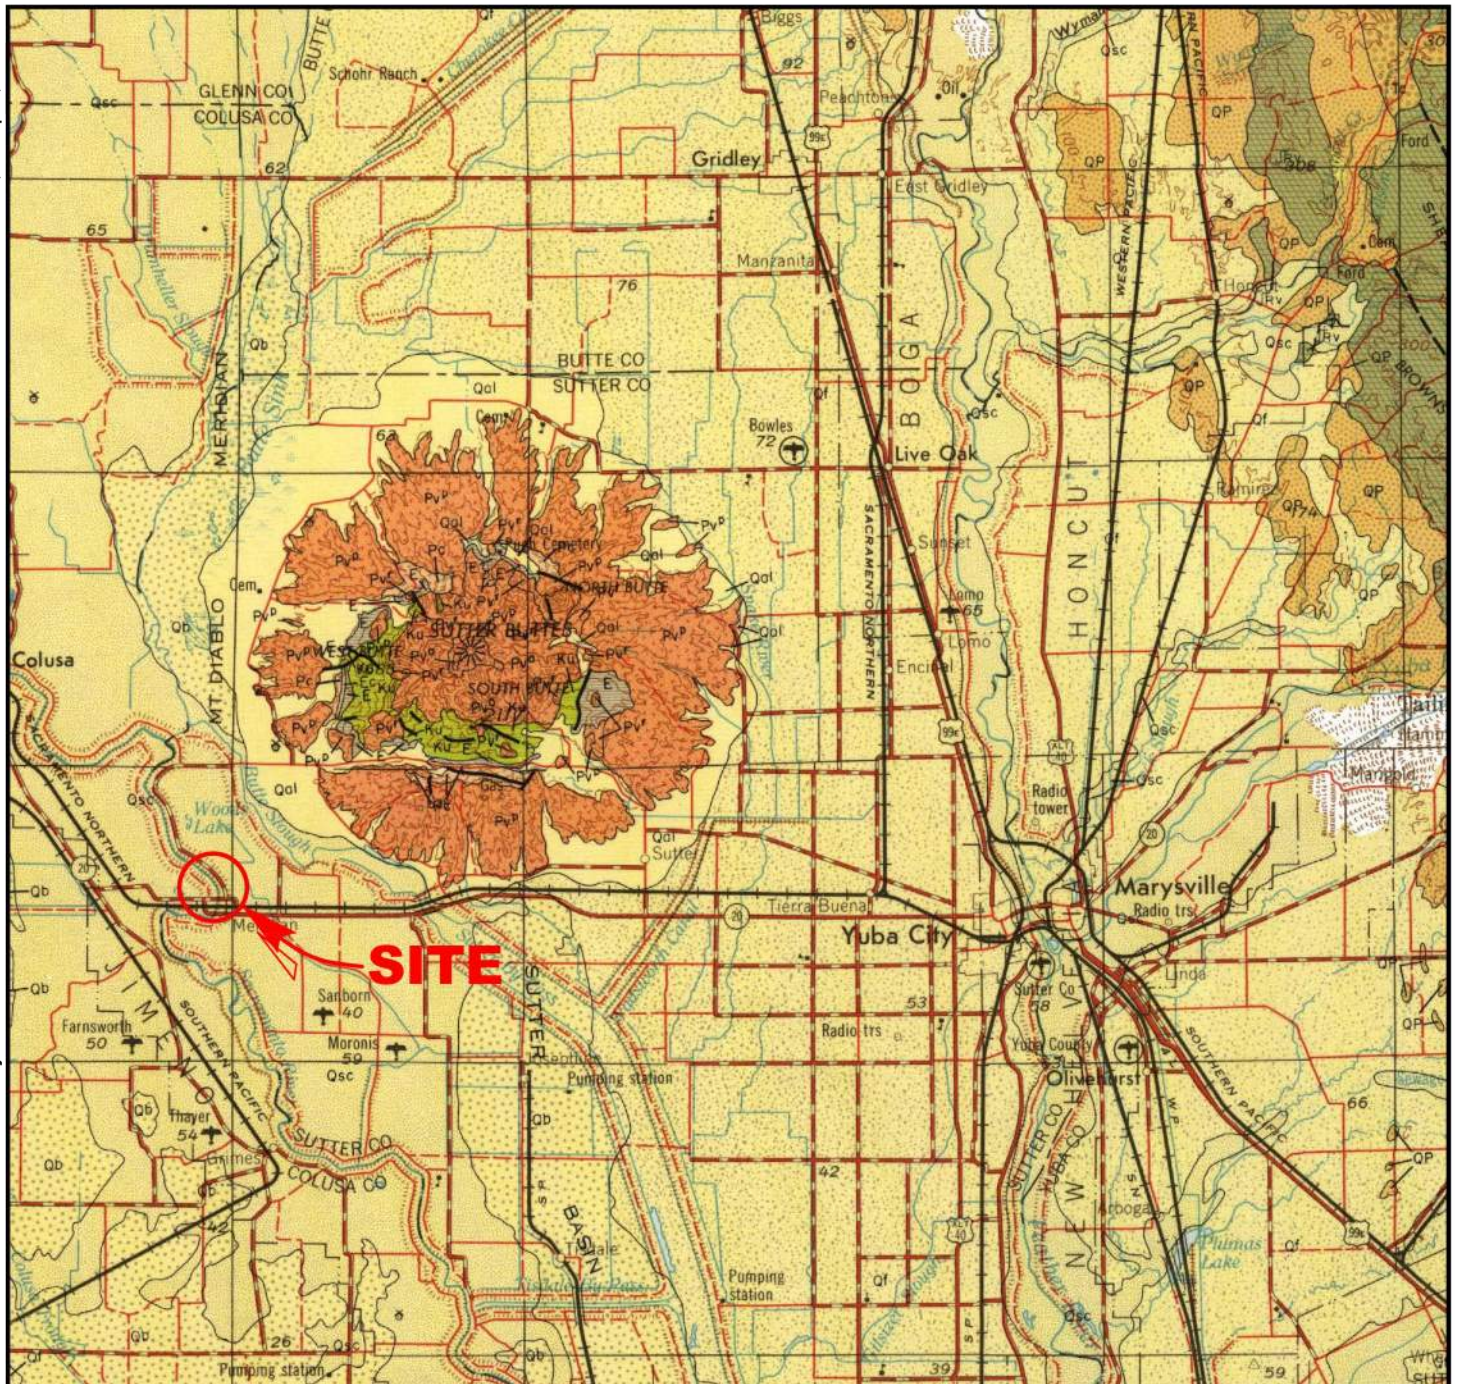

- | | | |
|-----------------------------|---|---|
| Qs Dune Sand | Ql Quaternary lake deposits | Py Pliocene volcanic: Pv ^r - rhyolite; Pv ^a - andesite; Pv ^b - basalt; Pv ^p - pyroclastic rocks |
| Qal Alluvium | Qg Glacial deposits | Ku Upper Cretaceous marine |
| Qsc Stream channel deposits | Qt Quaternary nonmarine terrace deposits | |
| Qf Fan deposits | Qm Pleistocene marine and marine terrace deposits | |
| Qb Basin deposits | Qc Pleistocene nonmarine | |
| Qst Salt deposits | | |

REFERENCE: Burnett, J.L., and Jennings, C.W., 1962, Geologic Map of California, Chico sheet: California Division of Mines and Geology, scale 1:250,000



Scale: 1:250,000

The information included on this graphic representation has been compiled from a variety of sources and is subject to change without notice. Kleinfelder makes no representations or warranties, express or implied, as to accuracy, completeness, timeliness, or rights to the use of such information. This document is not intended for use as a land survey product nor is it designed or intended as a construction design document. The use or misuse of the information contained on this graphic representation is at the sole risk of the party using or misusing the information.




| |
|-----------------------------|
| PROJECT NO. 20201644 |
| DRAWN: 11/16/2020 |
| DRAWN BY: GG |
| CHECKED BY: VT |
| FILE NAME: STO20D055.CAD |

| |
|--|
| GEOLOGIC MAP |
| PACIFIC GAS AND ELECTRIC COMPANY DFM 0630-01 (R-1385) HDD CROSSING AT THE SACRAMENTO RIVER MERIDIAN, CALIFORNIA |

| |
|--------------------|
| FIGURE 3 |
|--------------------|

Hydrofracture Risk Analysis for the Pilot Bore of the DFM 0630-01 (R-1385) HDD CROSSING

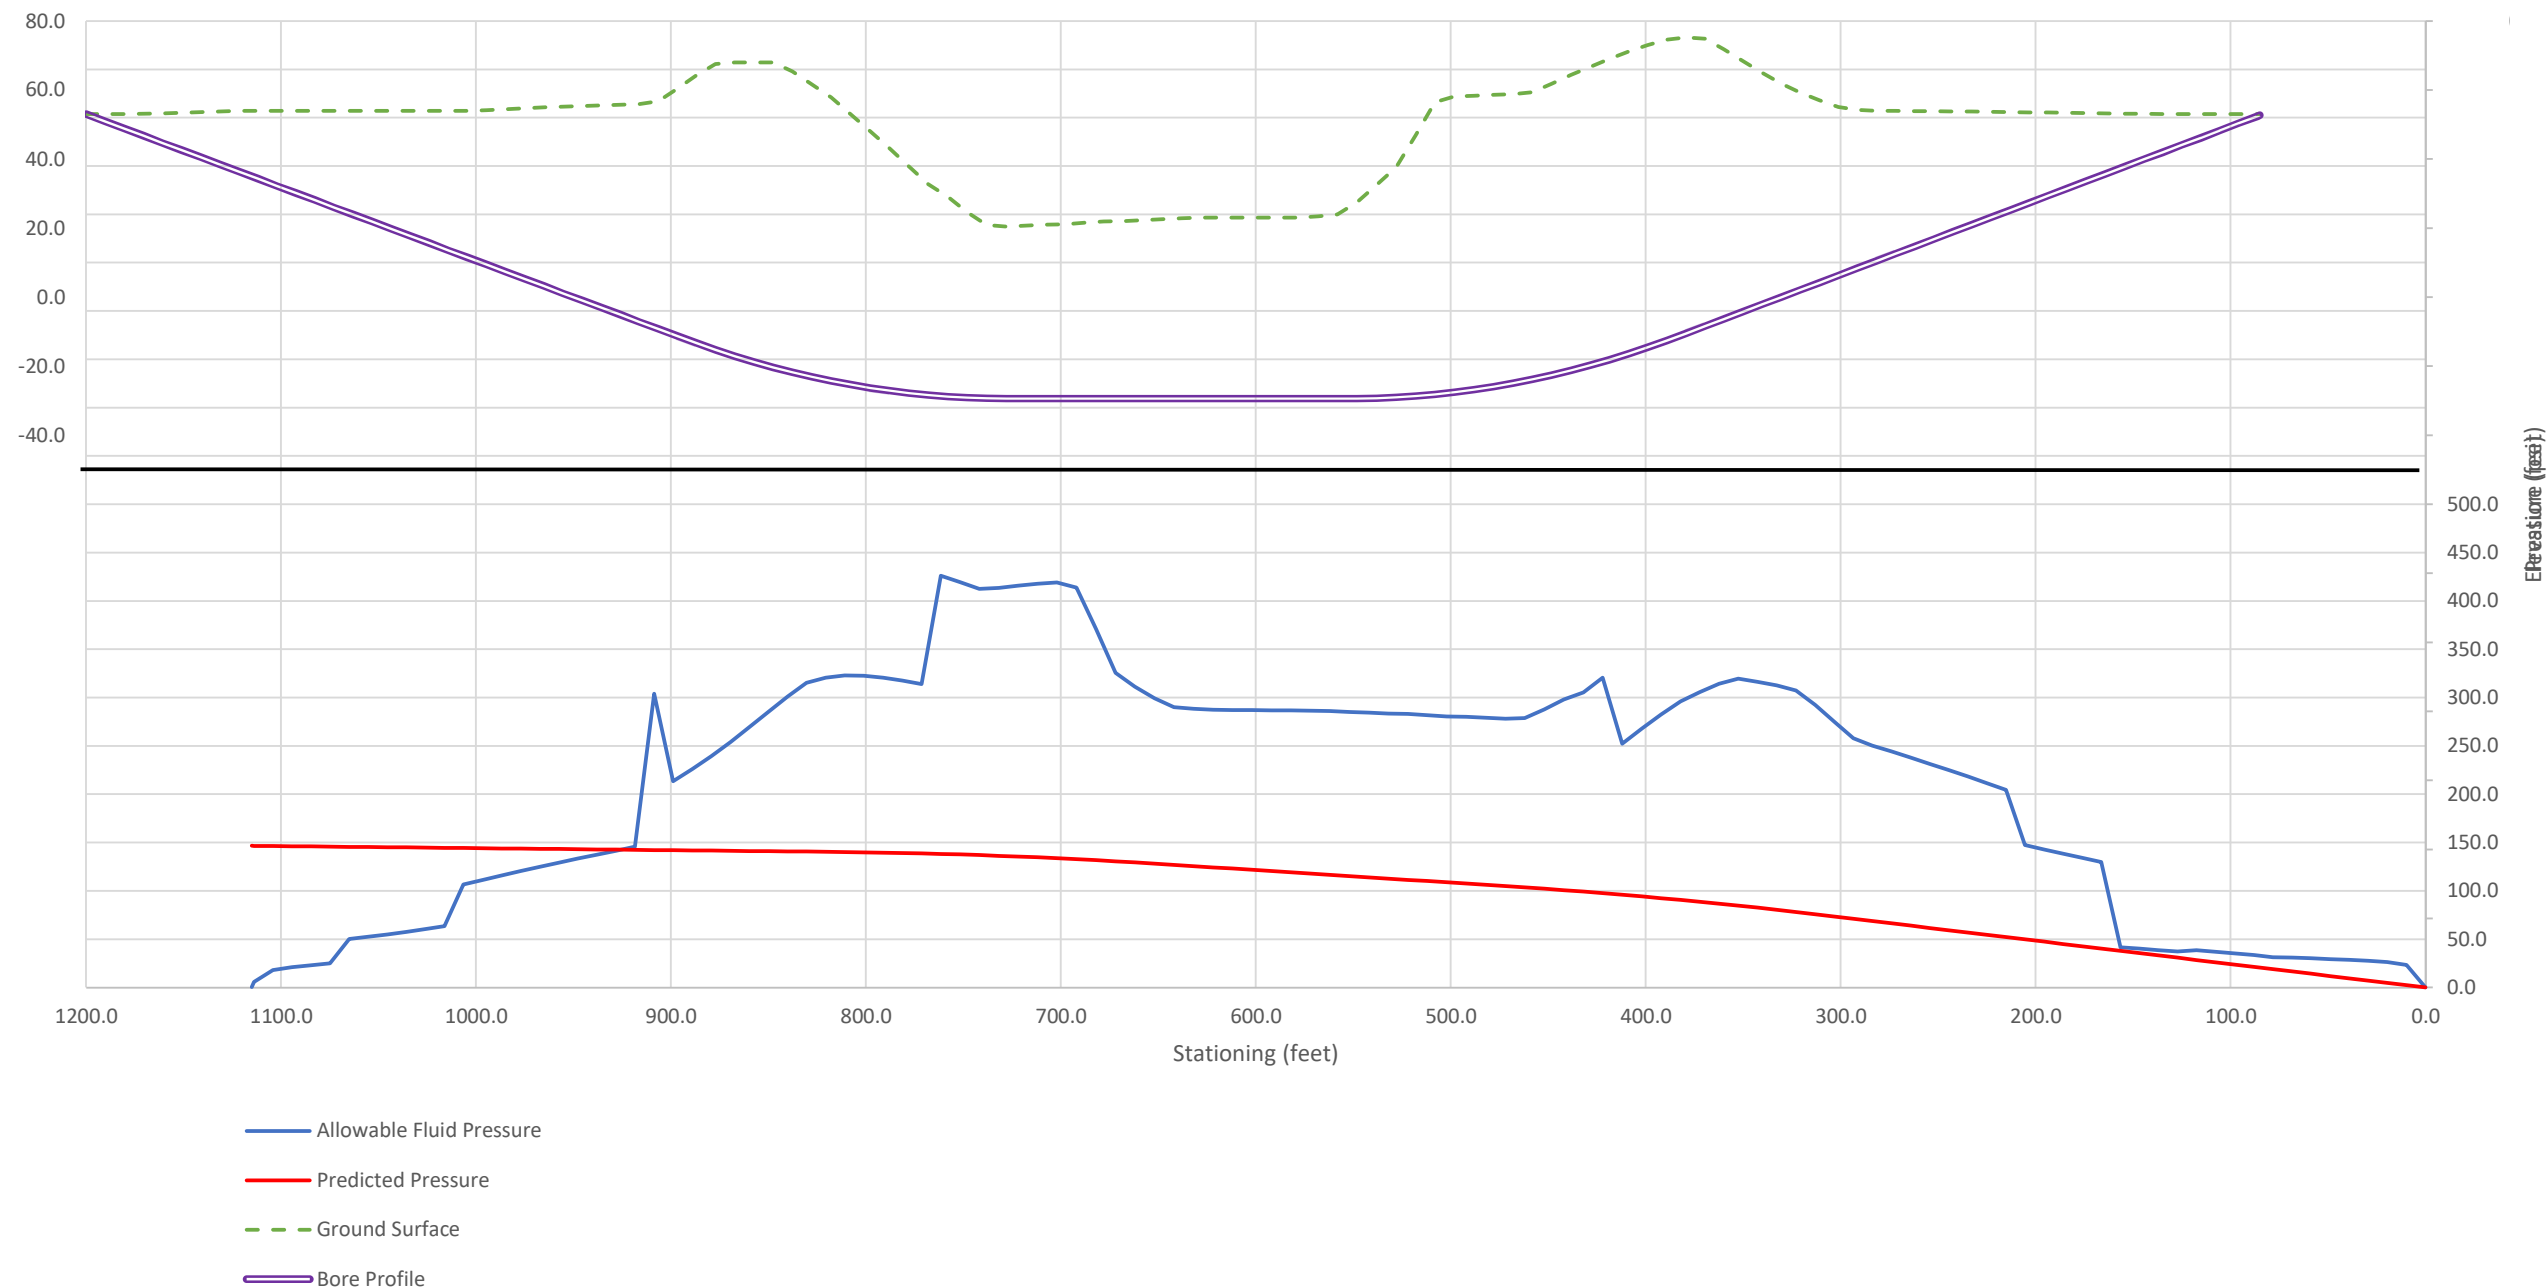

ASSUMPTIONS

ANALYSIS WAS BASED ON:

- A. ENTRY ANGLE OF 12 DEGREES.
- B. EXIT ANGLE OF 12 DEGREES.
- C. A PILOT HOLE DIAMETER OF 5 INCHES.
- D. A DRILL ROD DIAMETER OF 3.5 INCHES.
- E. A MUD PUP OUTPUT OF UP TO 55 GALLONS PER MINUTE.
- F. A MUD UNIT WEIGHT OF 10 POUNDS PER GALLON.
- G. TARGET UP-HOLE FLUID VELOCITIES IN THIS ANALYSIS ARE APPROXIMATELY 106 FEET PER MINUTE.
- H. CHANGES IN THE DRILLING FLUID PROPERTIES AND DRILLING EQUIPMENT WILL AFFECT THE ANALYSIS RESULTS.
- I. A FACTOR OF 2 WAS APPLIED TO CALCULATE THE RADIUS OF THE PLASTIC ZONE USING THE DELFT EQUATION.

Calculation performed with HDD FRAC Version Beta 2.0.

NOTES:

Entry is located east of the Sacramento River at Station 0+00.
Bore runs in a westerly direction and exits at Station 11+15, west of the Sacramento River.




Proj. No. 20201644.013A
 Drawn By VT
 Check By TD
 Date 11/13/2020

HYDROFRACTURE RISK ANALYSIS OF THE PILOT BORE
 PACIFIC GAS AND ELECTRIC COMPANY
 DFM 0630-01 (R-1385) HDD CROSSING
 AT THE SACRAMENTO RIVER
 MERIDIAN, CALIFORNIA

FIGURE

4a

Hydrofracture Risk Analysis for the Pilot Bore of the DFM 0630-01 (R-1385) HDD CROSSING

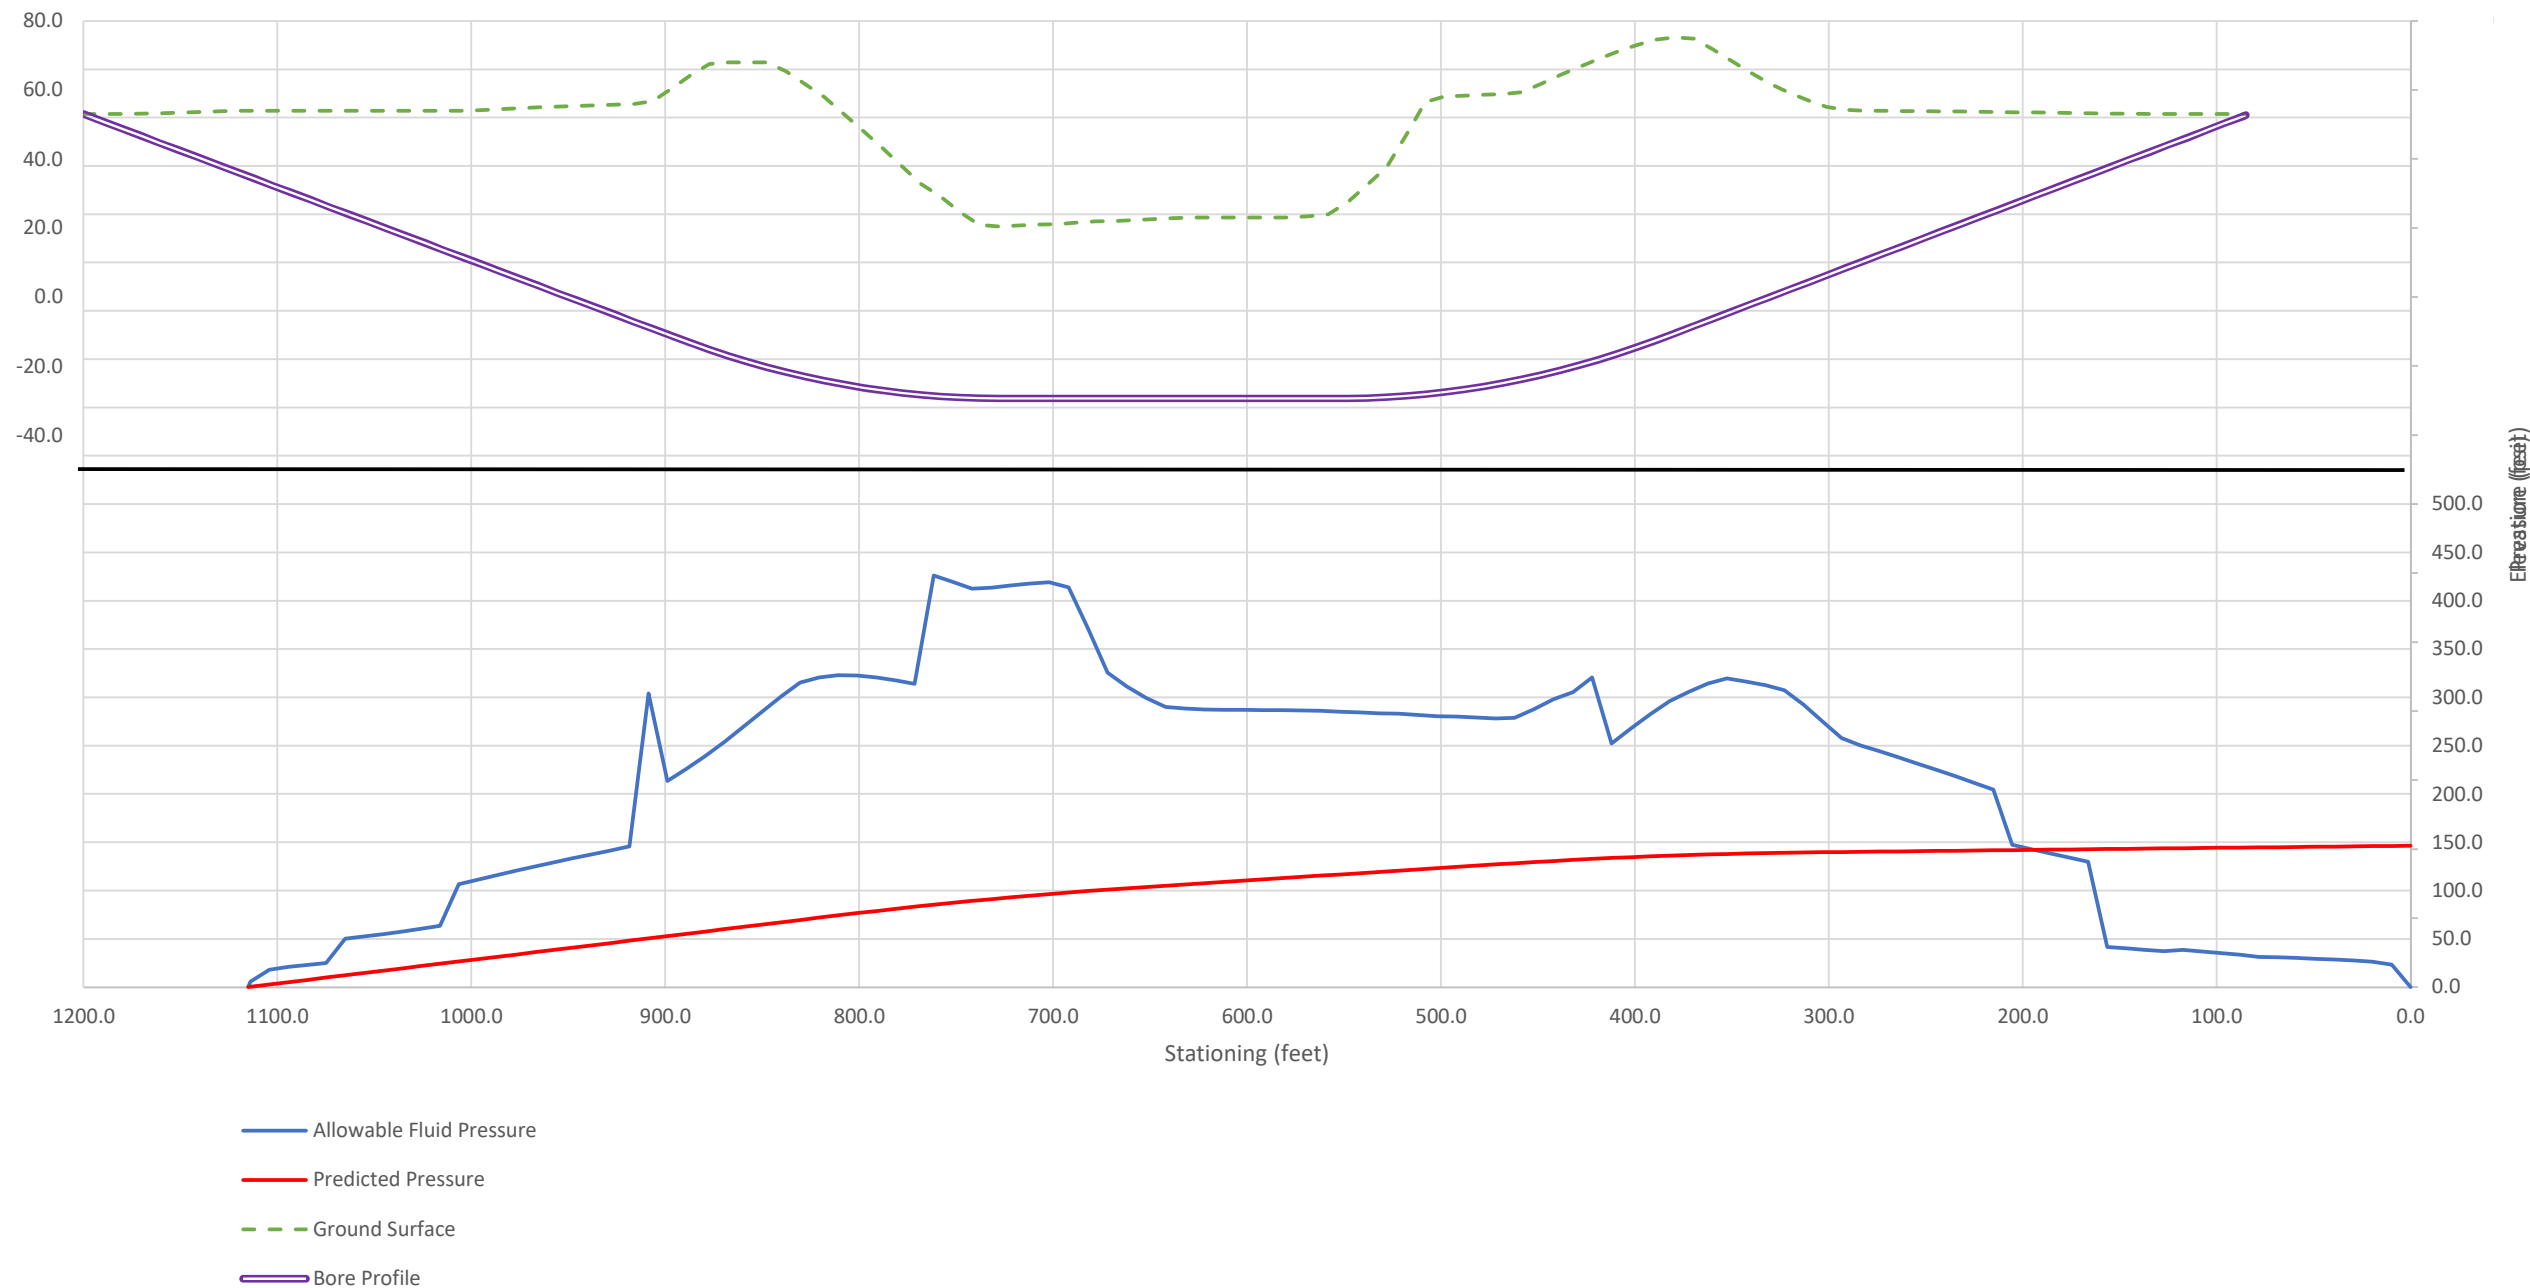

ASSUMPTIONS

ANALYSIS WAS BASED ON:

- A. ENTRY ANGLE OF 12 DEGREES.
- B. EXIT ANGLE OF 12 DEGREES.
- C. A PILOT HOLE DIAMETER OF 5 INCHES.
- D. A DRILL ROD DIAMETER OF 3.5 INCHES.
- E. A MUD PUP OUTPUT OF UP TO 55 GALLONS PER MINUTE.
- F. A MUD UNIT WEIGHT OF 10 POUNDS PER GALLON.
- G. TARGET UP-HOLE FLUID VELOCITIES IN THIS ANALYSIS ARE APPROXIMATELY 106 FEET PER MINUTE.
- H. CHANGES IN THE DRILLING FLUID PROPERTIES AND DRILLING EQUIPMENT WILL AFFECT THE ANALYSIS RESULTS.
- I. A FACTOR OF 2 WAS APPLIED TO CALCULATE THE RADIUS OF THE PLASTIC ZONE USING THE DELFT EQUATION.

Calculation performed with HDD FRAC Version Beta 2.0.

NOTES:

Entry is located west of the Sacramento River at Station 11+15.
Bore runs in a easterly direction and exits at Station 0+00, east of the Sacramento River.



Proj. No. 20201644.013A
 Drawn By VT
 Check By TD
 Date 11/13/2020

HYDROFRACTURE RISK ANALYSIS OF THE PILOT BORE
 PACIFIC GAS AND ELECTRIC COMPANY
 DFM 0630-01 (R-1385) HDD CROSSING
 AT THE SACRAMENTO RIVER
 MERIDIAN, CALIFORNIA

FIGURE

4b

APPENDIX A

LOGS OF BORINGS

LIST OF ATTACHMENTS

The following figures are attached and complete this appendix.

| | |
|-------------------|------------------------------|
| Figure A-1 | Graphics Key |
| Figure A-2 | Soil Description Key |
| Figure A-3 to A-4 | Logs of Borings MW-1 and B-2 |

SAMPLE/SAMPLER TYPE GRAPHICS

| | |
|--|---|
| | BULK SAMPLE |
| | CALIFORNIA SAMPLER (3 in. (76.2 mm.) outer diameter) |
| | STANDARD PENETRATION SPLIT SPOON SAMPLER (2 in. (50.8 mm.) outer diameter and 1-3/8 in. (34.9 mm.) inner diameter) |

GROUND WATER GRAPHICS

| | |
|--|---|
| | WATER LEVEL (level where first observed) |
| | WATER LEVEL (level after exploration completion) |
| | WATER LEVEL (additional levels after exploration) |
| | OBSERVED SEEPAGE |

NOTES

- The report and graphics key are an integral part of these logs. All data and interpretations in this log are subject to the explanations and limitations stated in the report.
- Lines separating strata on the logs represent approximate boundaries only. Actual transitions may be gradual or differ from those shown.
- No warranty is provided as to the continuity of soil or rock conditions between individual sample locations.
- Logs represent general soil or rock conditions observed at the point of exploration on the date indicated.
- In general, Unified Soil Classification System designations presented on the logs were based on visual classification in the field and were modified where appropriate based on gradation and index property testing.
- Fine grained soils that plot within the hatched area on the Plasticity Chart, and coarse grained soils with between 5% and 12% passing the No. 200 sieve require dual USCS symbols, i.e., GW-GM, GP-GM, GW-GC, GP-GC, GC-GM, SW-SM, SP-SM, SW-SC, SP-SC, SC-SM.
- If sampler is not able to be driven at least 6 inches then 50/X indicates number of blows required to drive the identified sampler X inches with a 140 pound hammer falling 30 inches.

ABBREVIATIONS

WOH - Weight of Hammer
WOR - Weight of Rod

UNIFIED SOIL CLASSIFICATION SYSTEM (ASTM D 2487)

| | | | | | |
|--|--|--|-------|---|---|
| GRAVELS (More than half of coarse fraction is larger than the #200 sieve) | CLEAN GRAVEL WITH <5% FINES | Cu ≥ 4 and 1 ≤ Cc ≤ 3 | | GW | WELL-GRADED GRAVELS, GRAVEL-SAND MIXTURES WITH LITTLE OR NO FINES |
| | | Cu < 4 and/or 1 > Cc > 3 | | GP | POORLY GRADED GRAVELS, GRAVEL-SAND MIXTURES WITH LITTLE OR NO FINES |
| | GRAVELS WITH 5% TO 12% FINES | Cu ≥ 4 and 1 ≤ Cc ≤ 3 | | GW-GM | WELL-GRADED GRAVELS, GRAVEL-SAND MIXTURES WITH LITTLE FINES |
| | | | | GW-GC | WELL-GRADED GRAVELS, GRAVEL-SAND MIXTURES WITH LITTLE CLAY FINES |
| | | Cu < 4 and/or 1 > Cc > 3 | | GP-GM | POORLY GRADED GRAVELS, GRAVEL-SAND MIXTURES WITH LITTLE FINES |
| | | | GP-GC | POORLY GRADED GRAVELS, GRAVEL-SAND MIXTURES WITH LITTLE CLAY FINES | |
| GRAVELS WITH > 12% FINES | | | GM | SILTY GRAVELS, GRAVEL-SILT-SAND MIXTURES | |
| | | | GC | CLAYEY GRAVELS, GRAVEL-SAND-CLAY MIXTURES | |
| | | | GC-GM | CLAYEY GRAVELS, GRAVEL-SAND-CLAY-SILT MIXTURES | |
| COARSE GRAINED SOILS (More than half of material is smaller than the #4 sieve) | CLEAN SANDS WITH <5% FINES | Cu ≥ 6 and 1 ≤ Cc ≤ 3 | | SW | WELL-GRADED SANDS, SAND-GRAVEL MIXTURES WITH LITTLE OR NO FINES |
| | | Cu < 6 and/or 1 > Cc > 3 | | SP | POORLY GRADED SANDS, SAND-GRAVEL MIXTURES WITH LITTLE OR NO FINES |
| | SANDS WITH 5% TO 12% FINES | Cu ≥ 6 and 1 ≤ Cc ≤ 3 | | SW-SM | WELL-GRADED SANDS, SAND-GRAVEL MIXTURES WITH LITTLE FINES |
| | | | | SW-SC | WELL-GRADED SANDS, SAND-GRAVEL MIXTURES WITH LITTLE CLAY FINES |
| | | Cu < 6 and/or 1 > Cc > 3 | | SP-SM | POORLY GRADED SANDS, SAND-GRAVEL MIXTURES WITH LITTLE FINES |
| | | | SP-SC | POORLY GRADED SANDS, SAND-GRAVEL MIXTURES WITH LITTLE CLAY FINES | |
| | SANDS WITH > 12% FINES | | | SM | SILTY SANDS, SAND-GRAVEL-SILT MIXTURES |
| | | | | SC | CLAYEY SANDS, SAND-GRAVEL-CLAY MIXTURES |
| | | | | SC-SM | CLAYEY SANDS, SAND-SILT-CLAY MIXTURES |
| FINE GRAINED SOILS (Half or more of material is smaller than the #200 sieve) | SILTS AND CLAYS (Liquid Limit less than 50) | | ML | INORGANIC SILTS AND VERY FINE SANDS, SILTY OR CLAYEY FINE SANDS, SILTS WITH SLIGHT PLASTICITY | |
| | | | CL | INORGANIC CLAYS OF LOW TO MEDIUM PLASTICITY, GRAVELLY CLAYS, SANDY CLAYS, SILTY CLAYS, LEAN CLAYS | |
| | | | CL-ML | INORGANIC CLAYS-SILTS OF LOW PLASTICITY, GRAVELLY CLAYS, SANDY CLAYS, SILTY CLAYS, LEAN CLAYS | |
| | SILTS AND CLAYS (Liquid Limit 50 or greater) | | OL | ORGANIC SILTS & ORGANIC SILTY CLAYS OF LOW PLASTICITY | |
| | | | MH | INORGANIC SILTS, MICACEOUS OR DIATOMACEOUS FINE SAND OR SILT | |
| | | | CH | INORGANIC CLAYS OF HIGH PLASTICITY, FAT CLAYS | |
| | OH | ORGANIC CLAYS & ORGANIC SILTS OF MEDIUM-TO-HIGH PLASTICITY | | | |



PROJECT NO.:
20201644.013A

DRAWN BY:

CHECKED BY:

DATE:

GRAPHICS KEY


PACIFIC GAS AND ELECTRIC COMPANY
DFM 0630-01 (R-1385) HDD CROSSING
AT THE SACRAMENTO RIVER
MERIDIAN, CALIFORNIA

FIGURE

A-1

GRAIN SIZE

| DESCRIPTION | SIEVE SIZE | GRAIN SIZE | APPROXIMATE SIZE |
|-------------|---------------------------------------|--------------------------------------|--------------------------------|
| Boulders | >12 in. (304.8 mm.) | >12 in. (304.8 mm.) | Larger than basketball-sized |
| Cobbles | 3 - 12 in. (76.2 - 304.8 mm.) | 3 - 12 in. (76.2 - 304.8 mm.) | Fist-sized to basketball-sized |
| Gravel | coarse 3/4 - 3 in. (19 - 76.2 mm.) | 3/4 - 3 in. (19 - 76.2 mm.) | Thumb-sized to fist-sized |
| | fine #4 - 3/4 in. (#4 - 19 mm.) | 0.19 - 0.75 in. (4.8 - 19 mm.) | Pea-sized to thumb-sized |
| Sand | coarse #10 - #4 | 0.079 - 0.19 in. (2 - 4.9 mm.) | Rock salt-sized to pea-sized |
| | medium #40 - #10 | 0.017 - 0.079 in. (0.43 - 2 mm.) | Sugar-sized to rock salt-sized |
| | fine #200 - #40 | 0.0029 - 0.017 in. (0.07 - 0.43 mm.) | Flour-sized to sugar-sized |
| Fines | Passing #200 | <0.0029 in. (<0.07 mm.) | Flour-sized and smaller |

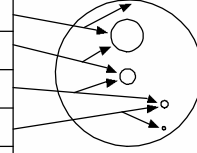

SECONDARY CONSTITUENT

| Term of Use | AMOUNT | |
|-------------|---------------------------------------|---|
| | Secondary Constituent is Fine Grained | Secondary Constituent is Coarse Grained |
| Trace | <5% | <15% |
| With | ≥5 to <15% | ≥15 to <30% |
| Modifier | ≥15% | ≥30% |

MOISTURE CONTENT

| DESCRIPTION | FIELD TEST |
|-------------|---|
| Dry | Absence of moisture, dusty, dry to the touch |
| Moist | Damp but no visible water |
| Wet | Visible free water, usually soil is below water table |

CEMENTATION

| DESCRIPTION | FIELD TEST |
|-------------|--|
| Weakly | Crumbles or breaks with handling or slight finger pressure |
| Moderately | Crumbles or breaks with considerable finger pressure |
| Strongly | Will not crumble or break with finger pressure |

CONSISTENCY - FINE-GRAINED SOIL

| CONSISTENCY | SPT - N ₆₀ (# blows / ft) | Pocket Pen (tsf) | UNCONFINED COMPRESSIVE STRENGTH (Q _u)(psf) | VISUAL / MANUAL CRITERIA |
|--------------|--------------------------------------|------------------|--|--|
| Very Soft | <2 | PP < 0.25 | <500 | Thumb will penetrate more than 1 inch (25 mm). Extrudes between fingers when squeezed. |
| Soft | 2 - 4 | 0.25 ≤ PP <0.5 | 500 - 1000 | Thumb will penetrate soil about 1 inch (25 mm). Remolded by light finger pressure. |
| Medium Stiff | 4 - 8 | 0.5 ≤ PP <1 | 1000 - 2000 | Thumb will penetrate soil about 1/4 inch (6 mm). Remolded by strong finger pressure. |
| Stiff | 8 - 15 | 1 ≤ PP <2 | 2000 - 4000 | Can be imprinted with considerable pressure from thumb. |
| Very Stiff | 15 - 30 | 2 ≤ PP <4 | 4000 - 8000 | Thumb will not indent soil but readily indented with thumbnail. |
| Hard | >30 | 4 ≤ PP | >8000 | Thumbnail will not indent soil. |

REACTION WITH HYDROCHLORIC ACID

| DESCRIPTION | FIELD TEST |
|-------------|--|
| None | No visible reaction |
| Weak | Some reaction, with bubbles forming slowly |
| Strong | Violent reaction, with bubbles forming immediately |

FROM TERZAGHI AND PECK, 1948; LAMBE AND WHITMAN, 1969; FHWA, 2002; AND ASTM D2488

APPARENT / RELATIVE DENSITY - COARSE-GRAINED SOIL

| APPARENT DENSITY | SPT-N ₆₀ (# blows/ft) | MODIFIED CA SAMPLER (# blows/ft) | CALIFORNIA SAMPLER (# blows/ft) | RELATIVE DENSITY (%) |
|------------------|----------------------------------|----------------------------------|---------------------------------|----------------------|
| Very Loose | <4 | <4 | <5 | 0 - 15 |
| Loose | 4 - 10 | 5 - 12 | 5 - 15 | 15 - 35 |
| Medium Dense | 10 - 30 | 12 - 35 | 15 - 40 | 35 - 65 |
| Dense | 30 - 50 | 35 - 60 | 40 - 70 | 65 - 85 |
| Very Dense | >50 | >60 | >70 | 85 - 100 |

FROM TERZAGHI AND PECK, 1948

STRUCTURE

| DESCRIPTION | CRITERIA |
|--------------|---|
| Stratified | Alternating layers of varying material or color with layers at least 1/4-in. thick, note thickness. |
| Laminated | Alternating layers of varying material or color with the layer less than 1/4-in. thick, note thickness. |
| Fissured | Breaks along definite planes of fracture with little resistance to fracturing. |
| Slickensided | Fracture planes appear polished or glossy, sometimes striated. |
| Blocky | Cohesive soil that can be broken down into small angular lumps which resist further breakdown. |
| Lensed | Inclusion of small pockets of different soils, such as small lenses of sand scattered through a mass of clay; note thickness. |

PLASTICITY

| DESCRIPTION | LL | FIELD TEST |
|-------------|---------|--|
| Non-plastic | NP | A 1/8-in. (3 mm.) thread cannot be rolled at any water content. |
| Low (L) | < 30 | The thread can barely be rolled and the lump or thread cannot be formed when drier than the plastic limit. |
| Medium (M) | 30 - 50 | The thread is easy to roll and not much time is required to reach the plastic limit. The thread cannot be rolled after reaching the plastic limit. The lump or thread crumbles when drier than the plastic limit. |
| High (H) | > 50 | It takes considerable time rolling and kneading to reach the plastic limit. The thread can be rolled several times after reaching the plastic limit. The lump or thread can be formed without crumbling when drier than the plastic limit. |

ANGULARITY

| DESCRIPTION | CRITERIA |
|-------------|---|
| Angular | Particles have sharp edges and relatively plane sides with unpolished surfaces. |
| Subangular | Particles are similar to angular description but have rounded edges. |
| Subrounded | Particles have nearly plane sides but have well-rounded corners and edges. |
| Rounded | Particles have smoothly curved sides and no edges. |



PROJECT NO.:
20201644.013A

 DRAWN BY:

 CHECKED BY:

 DATE:

SOIL DESCRIPTION KEY

 PACIFIC GAS AND ELECTRIC COMPANY
 DFM 0630-01 (R-1385) HDD CROSSING
 AT THE SACRAMENTO RIVER
 MERIDIAN, CALIFORNIA

FIGURE


A-2

PROJECT NUMBER: 20201644.013A
 OFFICE FILTER: FRESNO
 GINT LIBRARY: 2020.GLB [KLF_BORING/TEST PIT SOIL LOG]
 GINT FILE: Klf_gint_master_2020
 GINT TEMPLATE: E:KLF_STANDARD_GINT_LIBRARY_2020.GLB

Date Begin - End: 10/07/2020 - 10/08/2020 **Drilling Company:** Pitcher Drilling
Logged By: V. Tinoco **Drill Crew:** Oscar/Elvis/Vita
Hor.-Vert. Datum: WGS84 **Drilling Equipment:** Failing 1500 **Hammer Type - Drop:** 140 lb. Auto - 30 in.
Plunge: -90 degrees **Drilling Method:** Hand Auger/SSA/Mud Rotary
Weather: Sunny/Warm **Auger Diameter:** 6 in. O.D.

MONITORING WELL LOG MW-1

| Approximate Elevation (feet) Depth (feet) | Graphical Log | FIELD EXPLORATION | | | | | LABORATORY RESULTS | | | | | | | MONITORING WELL CONSTRUCTION* |
|--|---|--|---------------------|-----------------|---------------------------|---------------------------|--------------------|--------------------|--------------------|------------------|------------------|----------------------------------|------------------------------------|-------------------------------|
| | | Latitude: 39.14715° Longitude: -121.91933° Approximate Ground Surface Elevation (ft.): 53.00 Surface Condition: Grasses | | | Sample Type | Recovery (NR=No Recovery) | USCS Symbol | Water Content (%) | Dry Unit Wt. (pcf) | Passing #4 (%) | Passing #200 (%) | Liquid Limit | Plasticity Index (NP=NonPlastic) | |
| Lithologic Description | | BC= | Uncorr. Blows/6 in. | Pocket Pen(PP)= | Recovery (NR=No Recovery) | USCS Symbol | Water Content (%) | Dry Unit Wt. (pcf) | Passing #4 (%) | Passing #200 (%) | Liquid Limit | Plasticity Index (NP=NonPlastic) | MONITORING WELL CONSTRUCTION* | |
| 50 | Lean CLAY (CL): low to medium plasticity, brown, moist, very stiff | | | | | | | | | | | | | Flush-mount cover |
| 5 | low plasticity, hard | BC=3 | 4 | 5 | 18" | | 19.7 | 86.2 | | | | | 2" SCH 40 Solid PVC Riser | |
| 45 | | PP=4.0 | | | | | | | | | | | Portland Cement Grout | |
| 10 | Silty SAND (SM): fine to medium-grained, brown, moist, loose, some mica present | BC=3 | 3 | 3 | 18" | | | | | | | | Bentonite Seal | |
| 15 | increase in moisture | | | | | | | | | | | | Sand | |
| 35 | wet, very loose | BC=2 | 1 | 3 | NR" | | | | | | | | | |
| 20 | | BC=2 | 2 | 4 | 8" | | | | | | | | | |
| 30 | Poorly Graded SAND with silt (SP-SM): fine to coarse-grained, bluish gray, wet, medium dense | | | | | | | | | | | | | |
| 25 | dense, trace fine subangular to subrounded gravel up to 0.5 in. | BC=4 | 7 | 13 | 18" | | | | | | | | | |
| 30 | | | | | | | | | | 5.2 | | | | |
| 20 | Poorly Graded SAND with Gravel (SP): fine to coarse-grained, multicolored, wet, dense, fine and coarse subangular to subrounded gravel up to 1 in. (creeping fluid loss beginning at 33 feet) | BC=10 | 19 | 19 | 7" | | | | | | | | 2" SCH 40 Slotted 0.010 PVC Screen | |



PROJECT NO.: 20201644.013A

DRAWN BY: SD

CHECKED BY: TD

DATE: 10/30/2020

MONITORING WELL LOG MW-1

PACIFIC GAS AND ELECTRIC COMPANY
 DFM 0630-01 (R-1385) HDD CROSSING
 AT THE SACRAMENTO RIVER
 MERIDIAN, CALIFORNIA

FIGURE

A-3

PAGE: 1 of 3

PLOTTED: 11/18/2020 12:27 PM BY: vtinoco

PROJECT NUMBER: 20201644.013A OFFICE FILTER: FRESNO
 GINT TEMPLATE: E:\KLF_STANDARD_GINT_LIBRARY_2020.GLB [KLF_BORING/TEST PIT SOIL LOG]

Date Begin - End: 10/07/2020 - 10/08/2020 **Drilling Company:** Pitcher Drilling
Logged By: V. Tinoco **Drill Crew:** Oscar/Elvis/Vita
Hor.-Vert. Datum: WGS84 **Drilling Equipment:** Failing 1500 **Hammer Type - Drop:** 140 lb. Auto - 30 in.
Plunge: -90 degrees **Drilling Method:** Hand Auger/SSA/Mud Rotary
Weather: Sunny/Warm **Auger Diameter:** 6 in. O.D.

MONITORING WELL LOG MW-1

| Approximate Elevation (feet) | Depth (feet) | Graphical Log | FIELD EXPLORATION | | | | LABORATORY RESULTS | | | | | | MONITORING WELL CONSTRUCTION* | |
|------------------------------|--------------|---------------|--|-------------------|--|------------------------------|--------------------|----------------------|--------------------|----------------|------------------|--------------|-------------------------------|--|
| | | | Lithologic Description | Sample Type | Blow Counts(BC)= Uncorr. Blows/6 in. Pocket Pen(PP)= tsf | Recovery (NR=No Recovery) | USCS Symbol | Water Content (%) | Dry Unit Wt. (pcf) | Passing #4 (%) | Passing #200 (%) | Liquid Limit | | Plasticity Index (NP=NonPlastic) |
| | | | Latitude: 39.14715° Longitude: -121.91933° Approximate Ground Surface Elevation (ft.): 53.00 Surface Condition: Grasses | | | | | | | | | | | Completion Method: Flush mount cap in concrete |
| 15 | 40 | | Poorly Graded SAND (SP): fine to coarse-grained, bluish gray, wet, dense, trace fine subangular to subrounded gravel up to 0.75 in. | BC=17 11 11 | 12" | SP | | | | 58 | 3.0 | | | |
| 10 | 45 | | Well-Graded GRAVEL with Sand (GW): multicolored, wet, very dense, fine and coarse subangular to subrounded gravel up to 1.5 in. | BC=15 9 9 | 8" | | | | | | | | | |
| 5 | 50 | | Poorly Graded SAND (SP): medium to coarse-grained, bluish gray, wet, very dense, with fine subangular to subrounded gravel up to 0.25 in. | BC=16 50/6" | 18" | GW | | | | 24 | 2.0 | | | |
| 0 | 55 | | | BC=21 37 33 | 8" | | | | | | 4.0 | | | |
| -5 | 60 | | (significant fluid loss beginning at 60 feet) | BC=19 30 22 | 6" | | | | | | | | | |
| -10 | 65 | | fine to coarse-grained, dense | BC=28 34 20 | 6" | | | | | | | | | |
| -15 | | | | BC=28 24 18 | 6" | | | | | | 5.7 | | | Portland Cement Grout |



PROJECT NO.: 20201644.013A
 DRAWN BY: SD
 CHECKED BY: TD
 DATE: 10/30/2020

MONITORING WELL LOG MW-1
 PACIFIC GAS AND ELECTRIC COMPANY
 DFM 0630-01 (R-1385) HDD CROSSING
 AT THE SACRAMENTO RIVER
 MERIDIAN, CALIFORNIA

FIGURE
A-3
 PAGE: 2 of 3

PLOTTED: 11/18/2020 12:27 PM BY: vlinoco

Date Begin - End: 10/07/2020 - 10/08/2020 **Drilling Company:** Pitcher Drilling **MONITORING WELL LOG MW-1**
Logged By: V. Tinoco **Drill Crew:** Oscar/Elvis/Vita
Hor.-Vert. Datum: WGS84 **Drilling Equipment:** Failing 1500 **Hammer Type - Drop:** 140 lb. Auto - 30 in.
Plunge: -90 degrees **Drilling Method:** Hand Auger/SSA/Mud Rotary
Weather: Sunny/Warm **Auger Diameter:** 6 in. O.D.

| Approximate Elevation (feet) | Depth (feet) | Graphical Log | FIELD EXPLORATION | | | | LABORATORY RESULTS | | | | | | MONITORING WELL CONSTRUCTION* | |
|------------------------------|--------------|---------------|---|-------------------|--|------------------------------|--------------------|----------------------|---|----------------|------------------|--------------|-------------------------------|--|
| | | | Lithologic Description | Sample Type | Blow Counts(BC)= Uncorr. Blows/6 in. Pocket Pen(PP)= tsf | Recovery (NR=No Recovery) | USCS Symbol | Water Content (%) | Dry Unit Wt. (pcf) | Passing #4 (%) | Passing #200 (%) | Liquid Limit | | Plasticity Index (NP=NonPlastic) |
| | | | Latitude: 39.14715° Longitude: -121.91933° Approximate Ground Surface Elevation (ft.): 53.00 Surface Condition: Grasses | | | | | | | | | | | Completion Method: Flush mount cap in concrete |
| | | | Well-Graded GRAVEL with Sand (GW): multicolored, wet, dense, fine subangular to subrounded gravel up to 0.75 in., medium-grained sand | BC=18 20 21 | 6" | GW | | | 49 | 4.0 | | | | |
| | | | fine subangular to subrounded gravel up to 0.25 in. | BC=16 17 20 | 8" | | | | | | | | | |
| | | | The monitoring well was terminated at approximately 80 ft. below ground surface. Monitoring Well installed to a depth of 50 feet. | | | | | | GROUNDWATER LEVEL INFORMATION: ∇ Groundwater was observed at approximately 16 ft. below ground surface during drilling. GENERAL NOTES: The exploration location and elevation are approximate and were estimated by Kleinfelder. | | | | | |

GINT FILE: Klf_gint_master_2020 PROJECT NUMBER: 20201644.013A OFFICE FILTER: FRESNO
 GINT TEMPLATE: E:\KLF_STANDARD_GINT_LIBRARY_2020.GLB [KLF_BORING/TEST PIT SOIL LOG]



PROJECT NO.:
20201644.013A

 DRAWN BY: SD
 CHECKED BY: TD
 DATE: 10/30/2020

MONITORING WELL LOG MW-1

 PACIFIC GAS AND ELECTRIC COMPANY
 DFM 0630-01 (R-1385) HDD CROSSING
 AT THE SACRAMENTO RIVER
 MERIDIAN, CALIFORNIA

FIGURE

A-3


 PAGE: 3 of 3

PLOTTED: 11/18/2020 12:26 PM BY: vtinoco

| | | |
|--|---|--|
| Date Begin - End: 10/08/2020 - 10/09/2020 | Drilling Company: Pitcher Drilling | BORING LOG B-2 |
| Logged By: V. Tinoco | Drill Crew: Oscar/Elvis/Vita | |
| Hor.-Vert. Datum: WGS84 | Drilling Equipment: Failing 1500 | Hammer Type - Drop: 140 lb. Auto - 30 in. |
| Plunge: -90 degrees | Drilling Method: Hand Auger/SSA/Mud Rotary | |
| Weather: Sunny/Cool | Auger Diameter: 4 in. O.D. | |

| Approximate Elevation (feet) | Depth (feet) | Graphical Log | FIELD EXPLORATION | | | | LABORATORY RESULTS | | | | | | | Additional Tests/Remarks | |
|------------------------------|--------------|---------------|---|-------------|--|------------------------------|--------------------|----------------------|--------------------|----------------|------------------|--------------|-------------------------------------|--------------------------|---|
| | | | Lithologic Description | Sample Type | Blow Counts(BC)= Uncorr. Blows/6 in. Pocket Pen(PP)= tsf | Recovery (NR=No Recovery) | USCS Symbol | Water Content (%) | Dry Unit Wt. (pcf) | Passing #4 (%) | Passing #200 (%) | Liquid Limit | Plasticity Index (NP=NonPlastic) | | |
| | | | Latitude: 39.14750° Longitude: -121.91586° Approximate Ground Surface Elevation (ft.): 52.00 Surface Condition: Bare Earth | | | | | | | | | | | | |
| 50 | 5 | | Lean CLAY (CL): medium plasticity, dark brown, moist, hard | | | | | | | | | | | | Hand auger upper 5 ft |
| | | | low to medium plasticity | | BC=6 7 13 PP=4.5 | 18" | | 10.3 | 93.4 | | | | | | Switch to SSA |
| 45 | | | Sandy SILT (ML): fine-grained, non-plastic to low plasticity, light brown, moist, hard, iron oxide staining | | | | | | | | | | | | |
| 40 | 10 | | Lean CLAY (CL): medium plasticity, dark brown, moist, hard, trace fine-grained sand | | BC=8 16 21 PP=4.5+ | 18" | | 21.7 | 102.4 | | | | | | |
| | | | increase in moisture increase in sand content | | | | | | | | | | | | |
| 35 | 15 | | Lean CLAY with sand (CL): fine-grained, low to medium plasticity, brown, moist, very soft to soft wet | | BC=P P P PP=0.5 | 18" | | 39.4 | 83.3 | | | | | | Switch to mud rotary |
| | | | Clayey SILT (ML): medium plasticity, brown, wet, very soft to soft | | | | | | | | | | | | |
| 30 | 20 | | | | BC=P P P PP=0.5 | 18" | ML | | | 100 | 40 | 10 | | | |
| | | | | | | | | | | | | | | | |
| 25 | 25 | | | | BC=P 1 4 PP=0.5 | 12" | | | | | | | | | Unconsolidated-Undrained (1-Point) Triaxial Comp.= Total C: 890 psf |
| | | | | | | | | | | | | | | | |
| 20 | 30 | | bluish gray, soft to stiff | | BC=P P P PP=1.0 | 18" | ML | | | 100 | 46 | 17 | | | |

PROJECT NUMBER: 20201644.013A OFFICE FILTER: FRESNO
GINT TEMPLATE: E:\KLF_STANDARD_GINT_LIBRARY_2020.GLB [KLF_BORING/TEST PIT SOIL LOG]

| | | | |
|---|--|--|------------|
|  | PROJECT NO.: 20201644.013A | BORING LOG B-2 | FIGURE |
| | DRAWN BY: SD CHECKED BY: TD DATE: 10/30/2020 | PACIFIC GAS AND ELECTRIC COMPANY DFM 0630-01 (R-1385) HDD CROSSING AT THE SACRAMENTO RIVER MERIDIAN, CALIFORNIA | A-4 |

PLOTTED: 11/18/2020 12:26 PM BY: vtinoco

Date Begin - End: 10/08/2020 - 10/09/2020 **Drilling Company:** Pitcher Drilling **BORING LOG B-2**
Logged By: V. Tinoco **Drill Crew:** Oscar/Elvis/Vita
Hor.-Vert. Datum: WGS84 **Drilling Equipment:** Failing 1500 **Hammer Type - Drop:** 140 lb. Auto - 30 in.
Plunge: -90 degrees **Drilling Method:** Hand Auger/SSA/Mud Rotary
Weather: Sunny/Cool **Auger Diameter:** 4 in. O.D.

| Approximate Elevation (feet) | Depth (feet) | Graphical Log | FIELD EXPLORATION | | | | LABORATORY RESULTS | | | | | | | Additional Tests/Remarks | |
|------------------------------|--------------|---------------|---|--------------------------|--|------------------------------|--------------------|----------------------|--------------------|----------------|------------------|--------------|-------------------------------------|--------------------------|--|
| | | | Lithologic Description | Sample Type | Blow Counts(BC)= Uncorr. Blows/6 in. Pocket Pen(PP)= tsf | Recovery (NR=No Recovery) | USCS Symbol | Water Content (%) | Dry Unit Wt. (pcf) | Passing #4 (%) | Passing #200 (%) | Liquid Limit | Plasticity Index (NP=NonPlastic) | | |
| 15 | | | Lean CLAY (CL): medium plasticity, brown, wet, stiff | BC=2 4 8 PP=2.0 | 12" | | | | | | | | | | |
| 40 | | | Elastic SILT with Sand (MH): high plasticity, brown, wet, very soft to soft, fine-grained sand | BC=P P P PP=0.5 | 15" | MH | | | | 78 | 70 | 36 | | | |
| 45 | | | | BC=P P P PP=0.5 | | | | | | | | | | | |
| 50 | | | | BC=P P P PP=0.5 | | | | | | | | | | | |
| 55 | | | | BC=2 13 14 | | | | | | | | | | | |
| 60 | | | Poorly Graded SAND with Silt (SP-SM): medium to coarse-grained, bluish gray, wet, medium dense | BC=5 9 11 | 8" | | | | | 5.0 | | | | | |
| 65 | | | Clayey SAND (SC): fine-grained, low plasticity, dark bluish gray, wet, very dense, fine subangular gravel up to 0.5 in. in soil cuttings | BC=8 25 34 | 18" | | | | | | | | | | |
| 65 | | | Lean CLAY (CL): medium plasticity, dark bluish gray, moist, hard, trace fine-grained sand | | | | | | | | | | | | |

Unconsolidated-Undrained (1-Point) Triaxial Comp.=
Total C: 780 psf

Direct Shear=
Peak Cohesion: 850 psf
Peak Friction Angle: 30.0°

PROJECT NUMBER: 20201644.013A OFFICE FILTER: FRESNO
 GINT FILE: Klf_gint_master_2020 GINT TEMPLATE: E:\KLF_STANDARD_GINT_LIBRARY_2020.GLB [KLF_BORING/TEST PIT SOIL LOG]



PROJECT NO.: 20201644.013A
 DRAWN BY: SD
 CHECKED BY: TD
 DATE: 10/30/2020

BORING LOG B-2
 PACIFIC GAS AND ELECTRIC COMPANY
 DFM 0630-01 (R-1385) HDD CROSSING
 AT THE SACRAMENTO RIVER
 MERIDIAN, CALIFORNIA


FIGURE
A-4
 PAGE: 2 of 3

PLOTTED: 11/18/2020 12:26 PM BY: vtinoco

| | | |
|--|---|--|
| Date Begin - End: 10/08/2020 - 10/09/2020 | Drilling Company: Pitcher Drilling | BORING LOG B-2 |
| Logged By: V. Tinoco | Drill Crew: Oscar/Elvis/Vita | |
| Hor.-Vert. Datum: WGS84 | Drilling Equipment: Failing 1500 | Hammer Type - Drop: 140 lb. Auto - 30 in. |
| Plunge: -90 degrees | Drilling Method: Hand Auger/SSA/Mud Rotary | |
| Weather: Sunny/Cool | Auger Diameter: 4 in. O.D. | |

| Approximate Elevation (feet) | Depth (feet) | Graphical Log | FIELD EXPLORATION | | | | LABORATORY RESULTS | | | | | | | Additional Tests/Remarks |
|------------------------------|--------------|---------------|---|------------------------------|--|------------------------------|---|----------------------|--------------------|----------------|------------------|--------------|-------------------------------------|--------------------------|
| | | | Lithologic Description | Sample Type | Blow Counts(BC)= Uncorr. Blows/6 in. Pocket Pen(PP)= tsf | Recovery (NR=No Recovery) | USCS Symbol | Water Content (%) | Dry Unit Wt. (pcf) | Passing #4 (%) | Passing #200 (%) | Liquid Limit | Plasticity Index (NP=NonPlastic) | |
| | | | Latitude: 39.14750° Longitude: -121.91586° Approximate Ground Surface Elevation (ft.): 52.00 Surface Condition: Bare Earth | | | | | | | | | | | |
| | -20 | | Lean CLAY (CL): medium plasticity, dark bluish gray, moist, hard, trace fine-grained sand | BC=15 25 33 PP=4.5+ | 18" | | | | | | | 46 | 21 | |
| | 75 | | Lean CLAY with sand (CL): dark bluish gray, moist, hard, fine-grained sand | | | | | | | | | | | |
| | -25 | | | BC=27 50/6" PP=4.5+ | 9" | | | | | | | | | |
| | 80 | | Silty SAND (SM): fine-grained, dark bluish gray, moist to wet, medium dense | | | | | | | | | | | |
| | -30 | | | BC=7 12 16 | 18" | | | | | | | | | |
| | 85 | | The boring was terminated at approximately 81.5 ft. below ground surface. The boring was backfilled with grout on October 08, 2020. | | | | GROUNDWATER LEVEL INFORMATION: ∇ Groundwater was observed at approximately 16.5 ft. below ground surface during drilling. GENERAL NOTES: The exploration location and elevation are approximate and were estimated by Kleinfelder. | | | | | | | |
| | -35 | | | | | | | | | | | | | |
| | 90 | | | | | | | | | | | | | |
| | -40 | | | | | | | | | | | | | |
| | 95 | | | | | | | | | | | | | |
| | -45 | | | | | | | | | | | | | |
| | 100 | | | | | | | | | | | | | |
| | -50 | | | | | | | | | | | | | |

GINT FILE: Klf_gint_master_2020
GINT TEMPLATE: E:\KLF_STANDARD_GINT_LIBRARY_2020.GLB [KLF_BORING/TEST PIT SOIL LOG]
PROJECT NUMBER: 20201644.013A
OFFICE FILTER: FRESNO

| | | | |
|---|--|--|--------------|
|  | PROJECT NO.: 20201644.013A | BORING LOG B-2 | FIGURE |
| | DRAWN BY: SD CHECKED BY: TD DATE: 10/30/2020 | PACIFIC GAS AND ELECTRIC COMPANY DFM 0630-01 (R-1385) HDD CROSSING AT THE SACRAMENTO RIVER MERIDIAN, CALIFORNIA | A-4 |
| | | | PAGE: 3 of 3 |

APPENDIX B

LABORATORY TEST RESULTS

LIST OF ATTACHMENTS

The following figures are attached and complete this appendix.

| | |
|--------------------|--|
| Figure B-1 | Laboratory Test Result Summary |
| Figure B-2 | Atterberg Limit Test Results |
| Figure B-3 | Sieve Analysis Test Results |
| Figure B-4 | Direct Shear Test Results |
| Figures B-5 to B-6 | Unconsolidated Undrained Triaxial Test Results |

| Exploration ID | Depth (ft.) | Sample Description | Water Content (%) | Dry Unit Wt. (pcf) | Sieve Analysis (%) | | | Atterberg Limits | | | Additional Tests |
|----------------|-------------|--------------------------------------|-------------------|--------------------|--------------------|------------|--------------|------------------|---------------|------------------|--|
| | | | | | Passing 3/4" | Passing #4 | Passing #200 | Liquid Limit | Plastic Limit | Plasticity Index | |
| B-2 | 5.5 | LEAN CLAY (CL) | 10.3 | 93.4 | | | | | | | |
| B-2 | 11.0 | LEAN CLAY (CL) | 21.7 | 102.4 | | | | | | | |
| B-2 | 16.0 | LEAN CLAY WITH SAND (CL) | 39.4 | 83.3 | | | | | | | |
| B-2 | 20.0 | CLAYEY SILT (ML) | | | | | 100 | 40 | 30 | 10 | |
| B-2 | 26.0 | CLAYEY SILT (ML) | | | | | | | | | Unconsolidated-Undrained (1-Point) Triaxial Comp.= Total Cohesion: 890 psf |
| B-2 | 30.0 | CLAYEY SILT (ML) | | | | | | 100 | 46 | 29 | 17 |
| B-2 | 40.0 | ELASTIC SILT WITH SAND (MH) | | | | | | 78 | 70 | 34 | 36 |
| B-2 | 46.0 | ELASTIC SILT WITH SAND (MH) | | | | | | | | | Unconsolidated-Undrained (1-Point) Triaxial Comp.= Total Cohesion: 780 psf |
| B-2 | 60.0 | POORLY GRADED SAND WITH SILT (SP-SM) | | | | | | 5.0 | | | |
| B-2 | 66.0 | CLAYEY SAND (SC) | | | | | | | | | Direct Shear= Peak Cohesion: 850 psf Peak Friction Angle: 30.0° |
| B-2 | 70.0 | LEAN CLAY (CL) | | | | | | 46 | 25 | 21 | |
| MW-1 | 6.0 | LEAN CLAY (CL) | 19.7 | 86.2 | | | | | | | |
| MW-1 | 30.0 | POORLY GRADED SAND WITH SILT (SP-SM) | | | | | | 5.2 | | | |
| MW-1 | 35.5 | POORLY GRADED SAND | | | 94 | 58 | 3.0 | | | | |
| MW-1 | 46.0 | WELL-GRADED GRAVEL WITH SAND (GW) | | | 58 | 24 | 2.0 | | | | |
| MW-1 | 50.0 | POORLY GRADED SAND (SP) | | | | | 4.0 | | | | |
| MW-1 | 65.0 | POORLY GRADED SAND (SP) | | | | | 5.7 | | | | |
| MW-1 | 70.0 | WELL-GRADED GRAVEL WITH SAND (GW) | | | 90 | 49 | 4.0 | | | | |

Refer to the Geotechnical Evaluation Report or the supplemental plates for the method used for the testing performed above.
NP = NonPlastic



PROJECT NO.:
20201644.013A

DRAWN BY:

CHECKED BY:


DATE:

LABORATORY TEST
RESULT SUMMARY

PACIFIC GAS AND ELECTRIC COMPANY
DFM 0630-01 (R-1385) HDD CROSSING
AT THE SACRAMENTO RIVER
MERIDIAN, CALIFORNIA

FIGURE

B-1

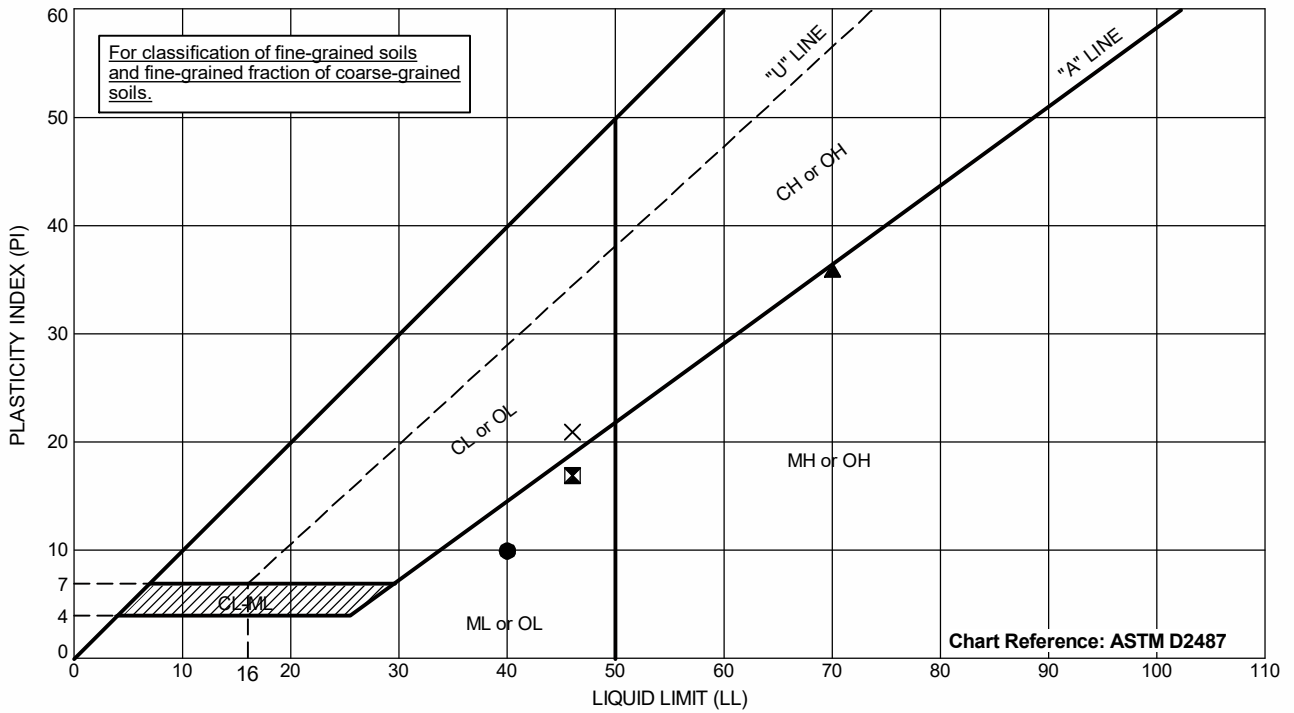

| Exploration ID | Depth (ft.) | Sample Description | Passing #200 | LL | PL | PI |
|----------------|-------------|-----------------------------|--------------|----|----|----|
| ● B-2 | 20 - 21.5 | CLAYEY SILT (ML) | 100 | 40 | 30 | 10 |
| ⊠ B-2 | 30 - 31.5 | CLAYEY SILT (ML) | 100 | 46 | 29 | 17 |
| ▲ B-2 | 40 - 41.5 | ELASTIC SILT WITH SAND (MH) | 78 | 70 | 34 | 36 |
| × B-2 | 70 - 71.5 | LEAN CLAY (CL) | NM | 46 | 25 | 21 |
| | | | | | | |
| | | | | | | |
Testing performed in general accordance with ASTM D4318.
 NP = Nonplastic
 NM = Not Measured



PROJECT NO.:
20201644.013A

DRAWN BY: SD

CHECKED BY: TD

DATE: 10/30/2020


ATTERBERG LIMITS

PACIFIC GAS AND ELECTRIC COMPANY
 DFM 0630-01 (R-1385) HDD CROSSING
 AT THE SACRAMENTO RIVER
 MERIDIAN, CALIFORNIA

FIGURE

B-2

| BOULDER | COBBLE | GRAVEL | | SAND | | | SILT | CLAY |
|---------|--------|--------|------|--------|--------|------|------|------|
| | | coarse | fine | coarse | medium | fine | | |

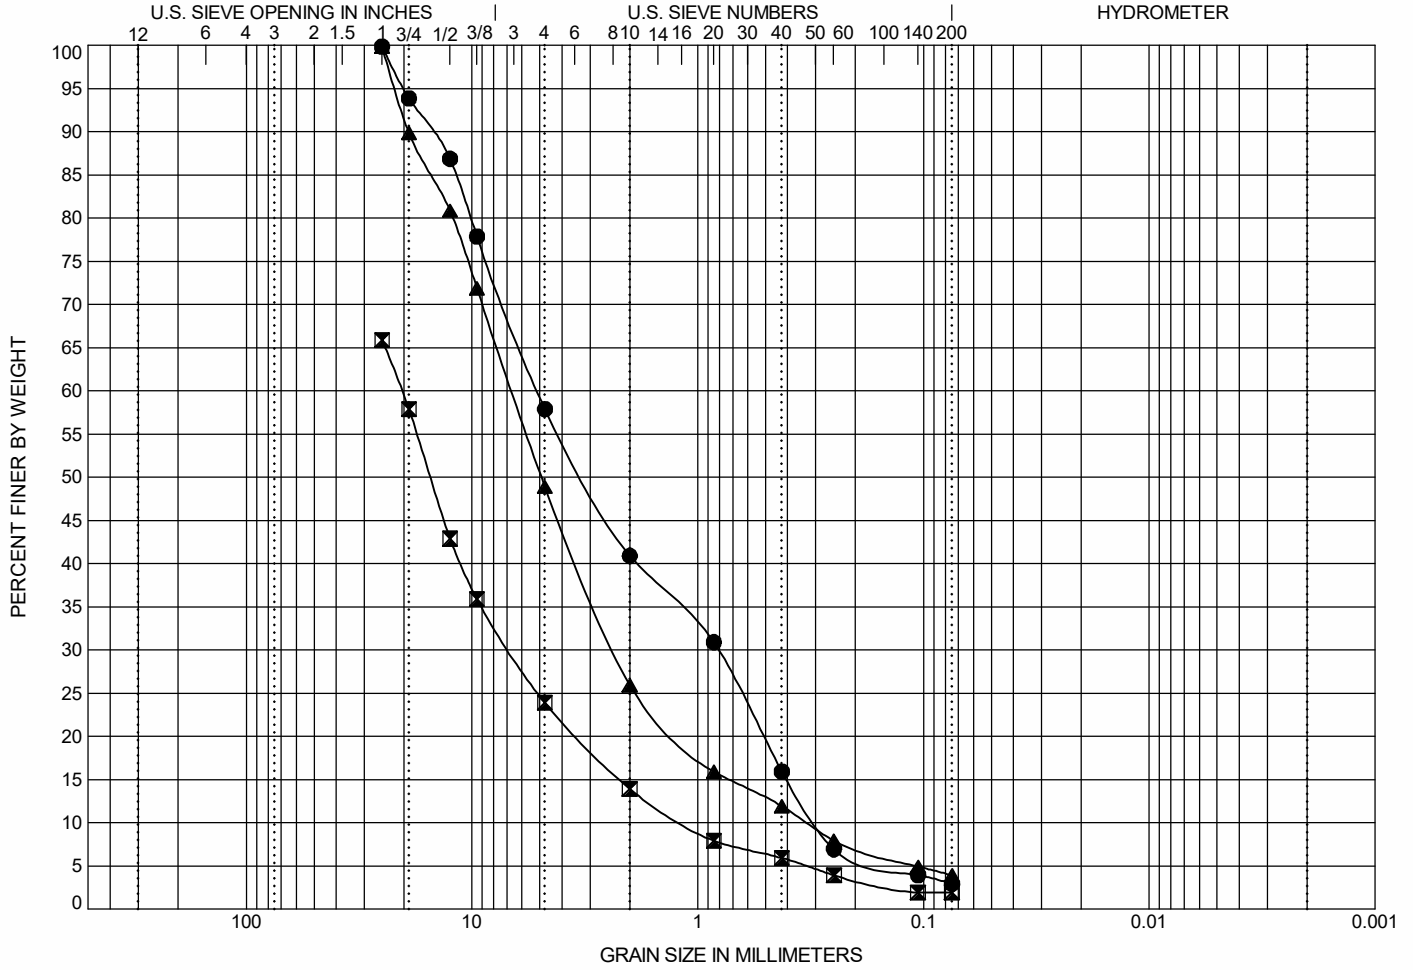

| Exploration ID | Depth (ft.) | Sample Description | LL | PL | PI |
|----------------|-------------|-----------------------------------|----|----|----|
| ● MW-1 | 35.5 - 36 | POORLY GRADED SAND | NM | NM | NM |
| ☒ MW-1 | 46 - 46.5 | WELL-GRADED GRAVEL WITH SAND (GW) | NM | NM | NM |
| ▲ MW-1 | 70 - 71.5 | WELL-GRADED GRAVEL WITH SAND (GW) | NM | NM | NM |

| Exploration ID | Depth (ft.) | D ₁₀₀ | D ₆₀ | D ₃₀ | D ₁₀ | C _c | C _u | Passing 3/4" | Passing #4 | Passing #200 | %Silt* | %Clay* |
|----------------|-------------|------------------|-----------------|-----------------|-----------------|----------------|----------------|--------------|------------|--------------|--------|--------|
| ● MW-1 | 35.5 - 36 | 25 | 5.091 | 0.812 | 0.298 | 0.43 | 17.06 | 94 | 58 | 3.0 | NM | NM |
| ☒ MW-1 | 46 - 46.5 | 25 | 20.349 | 6.718 | 1.131 | 1.96 | 18.00 | 58 | 24 | 2.0 | NM | NM |
| ▲ MW-1 | 70 - 71.5 | 25 | 6.617 | 2.325 | 0.326 | 2.51 | 20.30 | 90 | 49 | 4.0 | NM | NM |

*These numbers represent silt-sized and clay-sized content but may not indicate the percentage of the material with the engineering properties of silt or clay. Sieve Analysis and Hydrometer Analysis testing performed in general accordance with ASTM D6913(Sieve Analysis) and ASTM D7928 (Hydrometer Analysis).
 NP = Nonplastic
 NM = Not Measured

Coefficients of Uniformity - $C_u = D_{60} / D_{10}$
 Coefficients of Curvature - $C_c = (D_{30})^2 / D_{60} D_{10}$
 D₆₀ = Grain diameter at 60% passing
 D₃₀ = Grain diameter at 30% passing
 D₁₀ = Grain diameter at 10% passing



PROJECT NO.:
20201644.013A

DRAWN BY: SD

CHECKED BY: TD


DATE: 10/30/2020

SIEVE ANALYSIS

PACIFIC GAS AND ELECTRIC COMPANY
 DFM 0630-01 (R-1385) HDD CROSSING
 AT THE SACRAMENTO RIVER
 MERIDIAN, CALIFORNIA

FIGURE

B-3

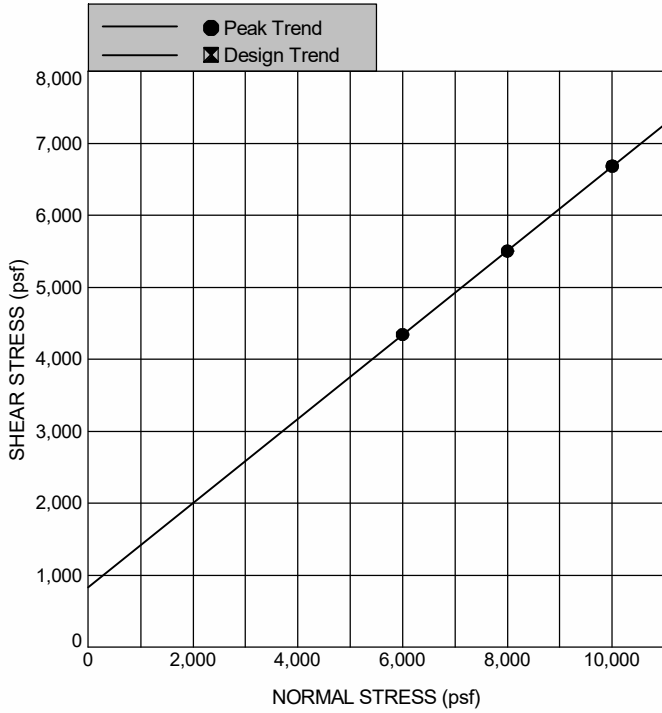

| Exploration ID | Depth (ft.) | Sample Description |
|----------------|-------------|--------------------|
| B-2 | 66 - 66.5 | CLAYEY SAND (SC) |

| Passing #4 (%) | Passing #200 (%) | Liquid Limit | Plastic Limit | Plasticity Index | Specific Gravity |
|----------------|------------------|--------------|---------------|------------------|------------------|
| NM | NM | NM | NM | NM | |

| Initial | Specimen No. | Water Content (%) | Dry Unit Weight (pcf) | Saturation (%) | Void Ratio | Area (in ²) | Height (in) |
|---------|--------------|-------------------|-----------------------|----------------|------------|-------------------------|-------------|
| | 1 | 27.0 | 93.7 | 91.2 | 0.798 | 4.60 | 0.96 |
| | 2 | 25.9 | 98.7 | 99.2 | 0.706 | 4.60 | 0.96 |
| | 3 | 23.0 | 102.5 | 96.8 | 0.643 | 4.60 | 0.96 |

| At Test | Specimen No. | Water Content (%) | Dry Unit Weight (pcf) | Saturation (%) | Void Ratio | Area (in ²) | Height (in) |
|---------|--------------|-------------------|-----------------------|----------------|------------|-------------------------|-------------|
| | 1 | 29.6 | 99.0 | | 0.798 | 4.60 | 0.96 |
| | 2 | 28.9 | 105.2 | | 0.706 | 4.60 | 0.96 |
| | 3 | 25.9 | 111.1 | | 0.643 | 4.60 | 0.96 |

| Specimen No. | Peak Shear Stress (psf) | Design Shear Stress (psf) | Horizontal Displacement (in) | Normal Stress (psf) | Strain Rate (in/min) |
|--------------|-------------------------|---------------------------|------------------------------|---------------------|----------------------|
| 1 | 4360 | | 0.1000 | 6000 | 0.01 |
| 2 | 5520 | | 0.1000 | 8000 | 0.01 |
| 3 | 6700 | | 0.1200 | 10000 | 0.01 |



| Results | Cohesion (psf) | Friction ϕ (deg) | Tan δ (deg) |
|---------|----------------|-----------------------|--------------------|
| Peak | 850 | 30 | |
| Design | | | |

Testing performed in general accordance with ASTM D3080.
 NP = Nonplastic
 NM = Not Measured

| | | | |
|--|--|--------------|--------------------------|
| | PROJECT NO.: 20201644.013A | DIRECT SHEAR | FIGURE B-4 |
| | DRAWN BY: SD CHECKED BY: TD DATE: 10/30/2020 | | |

| | |
|-------|----------|
| Total | |
| c = | 0.89 ksf |

Specimen Shear Picture

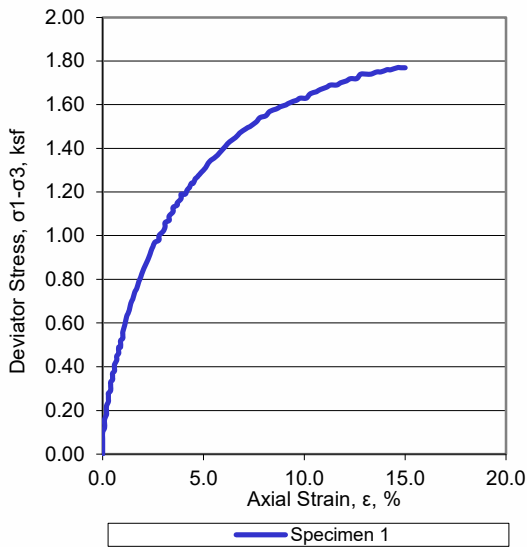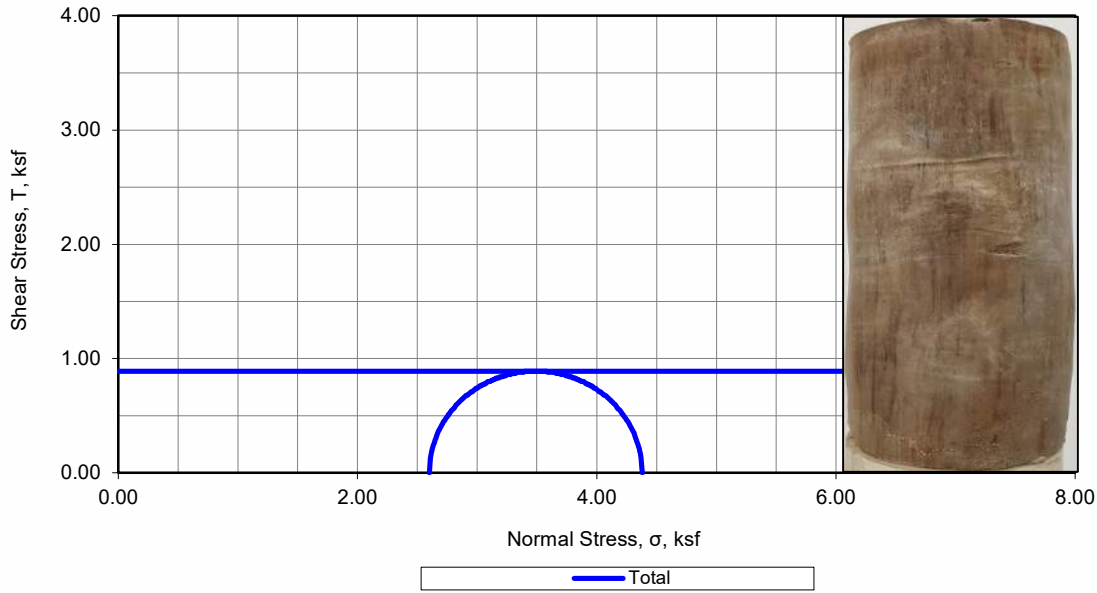

| | | | |
|--|----------------------------------|--|-------|
| Specimen No. | | | 1 |
| Initial | Diameter, in | D ₀ | 2.379 |
| | Height, in | H ₀ | 5.088 |
| | Water Content, % | w ₀ | 35.3 |
| | Dry Density, lbs/ft ³ | γ _{d0} | 87.2 |
| | Saturation, % | S ₀ | 100 |
| | Void Ratio | e ₀ | 0.974 |
| Minor Principal Stress, ksf | | σ ₃ | 2.60 |
| Maximum Deviator Stress, ksf | | (σ ₁ -σ ₃) _{max} | 1.77 |
| Time to (σ ₁ -σ ₃) _{max} , min | | t _f | 14.83 |
| Deviator Stress @ 15% Axial Strain, ksf | | (σ ₁ -σ ₃) _{15%} | 1.77 |
| Ultimate Deviator Stress, ksf | | (σ ₁ -σ ₃) _{ult} | na |
| Rate of strain, %/min | | 'ε | 1.00 |
| Axial Strain at Failure, % | | ε _f | 14.83 |



| | | | | | |
|---|--------|--------|-------------------------------|----------------------------|-------------------------|
| Description of Specimen: | | | | Light Brown Clayey Silt | |
| Amount of Material Finer than the No. 200, %: | | | | nm | |
| LL: nm | PL: nm | PI: nm | G _s : 2.76 Assumed | Specimen Type: Undisturbed | Test Method: ASTM D2850 |

| | | |
|------------------------------------|------------|--|
| Membrane correction applied | | |
| Boring: | B-2 | Remarks: nm= not measured, na = not applicable |
| Sample: | 6A | |
| Depth, ft: | 26.0 | |
| Test Date: | 10/21/2020 | |

| | | | |
|--|--|--|---|
| <p>9969 Horn Rd., Sacramento, CA 95827</p> | PROJECT NO.: 20201644 ENTRY BY: J. Slinkard CHECKED BY: J. Slinkard DATE: 11/6/2020 | TRIAXIAL COMPRESSION TEST (UU) PACIFIC GAS AND ELECTRIC COMPANY DFM 0630-01 (R-1385) HDD CROSSING AT THE SACRAMENTO RIVER MERIDIAN, CALIFORNIA | FIGURE B-5 PAGE: 1 of 1 |
|--|--|--|---|

| | |
|-------|----------|
| Total | |
| c = | 0.78 ksf |

Specimen Shear Picture

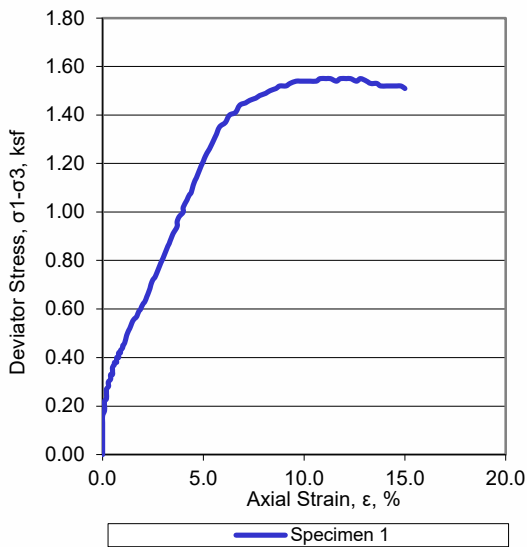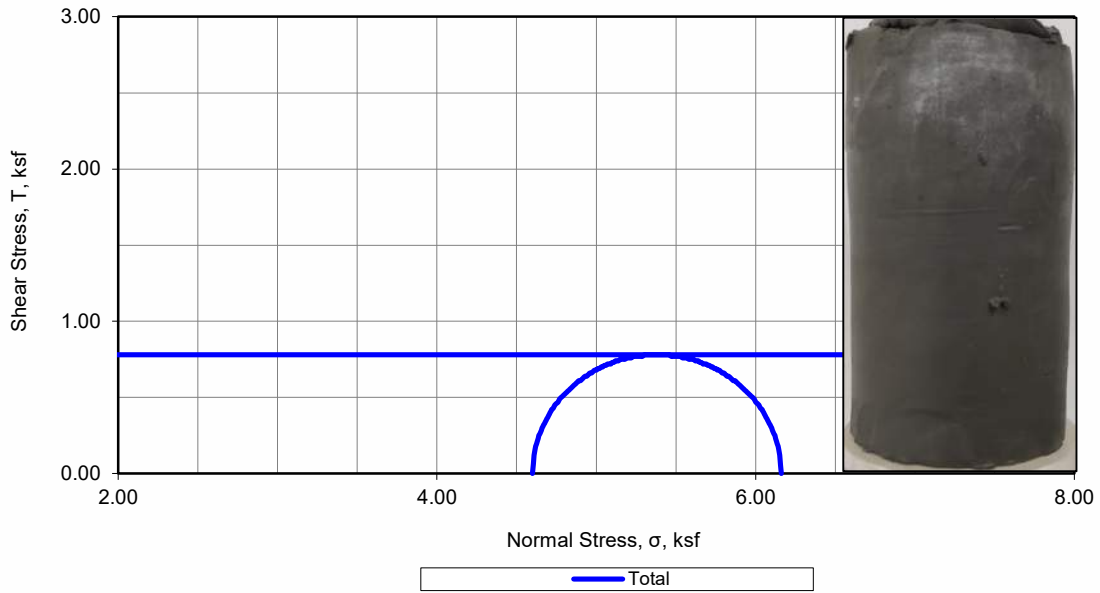

| | | |
|--|----------------------------------|---|
| Specimen No. | | 1 |
| Initial | Diameter, in | D ₀ 2.380 |
| | Height, in | H ₀ 5.119 |
| | Water Content, % | ω ₀ 56.0 |
| | Dry Density, lbs/ft ³ | γ _{d0} 67.7 |
| | Saturation, % | S ₀ 100 |
| | Void Ratio | e ₀ 1.544 |
| Minor Principal Stress, ksf | | σ ₃ 4.60 |
| Maximum Deviator Stress, ksf | | (σ ₁ -σ ₃) _{max} 1.55 |
| Time to (σ ₁ -σ ₃) _{max} , min | | t _f 12.08 |
| Deviator Stress @ 15% Axial Strain, ksf | | (σ ₁ -σ ₃) _{15%} 1.51 |
| Ultimate Deviator Stress, ksf | | (σ ₁ -σ ₃) _{ult} na |
| Rate of strain, %/min | | 'ε 1.00 |
| Axial Strain at Failure, % | | ε _f 12.08 |

| | | | | | |
|---|--------|--------|-------------------------------|----------------------------|-------------------------|
| Description of Specimen: Greenish Gray Elastic Silt with Sand | | | | | |
| Amount of Material Finer than the No. 200, %: | nm | | | | |
| LL: nm | PL: nm | PI: nm | G _S : 2.76 Assumed | Specimen Type: Undisturbed | Test Method: ASTM D2850 |

| | | |
|------------------------------------|------------|--|
| Membrane correction applied | | |
| Boring: | B-2 | Remarks: nm= not measured, na = not applicable |
| Sample: | 10A | |
| Depth, ft: | 46.0 | |
| Test Date: | 10/21/2020 | |

| | | | |
|--|--|--|---|
| <p>9969 Horn Rd., Sacramento, CA 95827</p> | PROJECT NO.: 20201644 ENTRY BY: J. Slinkard CHECKED BY: J. Slinkard DATE: 11/6/2020 | TRIAXIAL COMPRESSION TEST (UU) PACIFIC GAS AND ELECTRIC COMPANY DFM 0630-01 (R-1385) HDD CROSSING AT THE SACRAMENTO RIVER MERIDIAN, CALIFORNIA | FIGURE B-6 PAGE: 1 of 1 |
|--|--|--|---|

APPENDIX C

SLUG TEST ANALYSES

LIST OF ATTACHMENTS


The following are attached and complete this appendix.

Aquifer Testing Analyses

Grain Size Distribution Analyses



AQUIFER TESTING ANALYSES

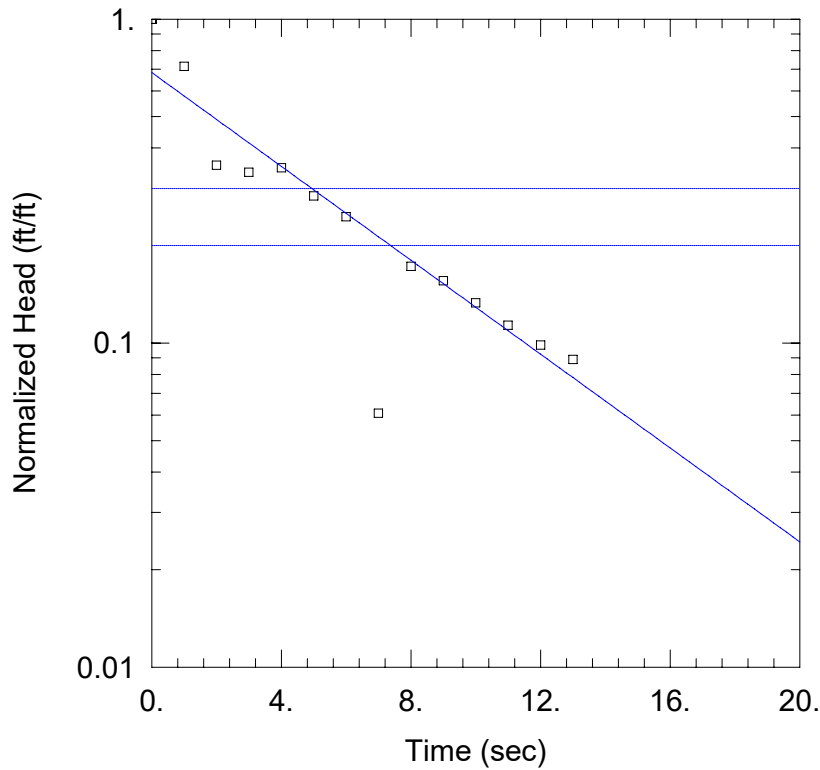

PG&E R-1385 IN-1

Data Set: C:\...\IN-1.aqt
 Date: 11/10/20

Time: 14:23:41

PROJECT INFORMATION

Company: Kleinfelder
 Client: PG&E R-1385
 Project: 20201644.013A
 Location: Meridian, CA
 Test Well: MW-1
 Test Date: 10-28-2020

AQUIFER DATA

Saturated Thickness: 100. ft

Anisotropy Ratio (K_z/K_r): 0.1

WELL DATA (MW-1)

Initial Displacement: 1.135 ft
 Total Well Penetration Depth: 35. ft
 Casing Radius: 0.0833 ft

Static Water Column Height: 31.5 ft
 Screen Length: 35. ft
 Well Radius: 0.33 ft
 Gravel Pack Porosity: 0.22


SOLUTION

Aquifer Model: Unconfined

Solution Method: Bouwer-Rice

$K = 0.01745$ ft/min

$y_0 = 0.7769$ ft

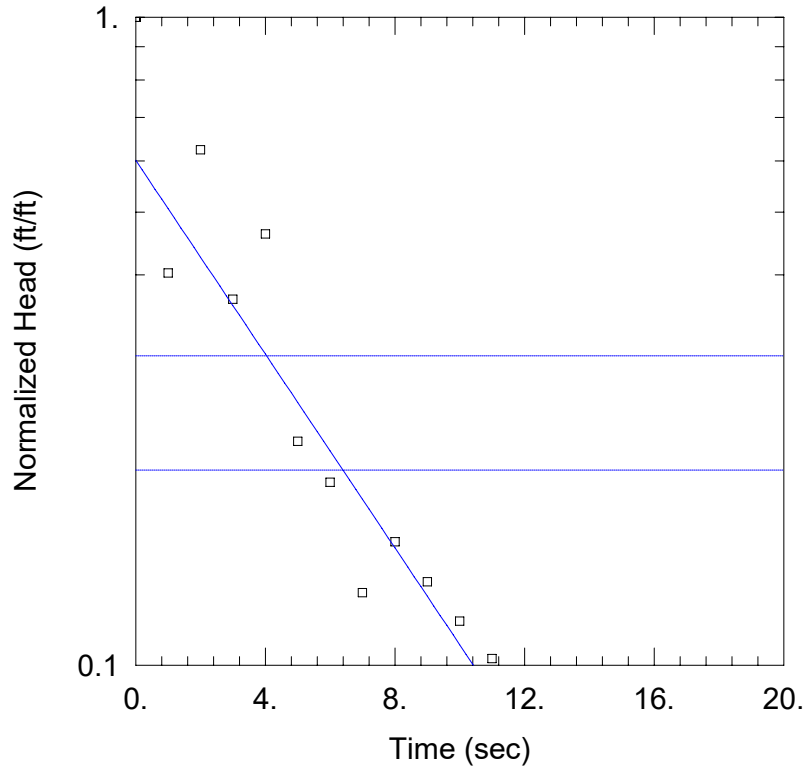

PG&E R-1385 IN-2

Data Set: C:\...\IN-2.aqt
 Date: 11/10/20

Time: 14:24:19

PROJECT INFORMATION

Company: Kleinfelder
 Client: PG&E R-1385
 Project: 20201644.013A
 Location: Meridian, CA
 Test Well: MW-1
 Test Date: 10-28-2020

AQUIFER DATA

Saturated Thickness: 100. ft

Anisotropy Ratio (K_z/K_r): 0.1

WELL DATA (MW-1)

Initial Displacement: 1.368 ft
 Total Well Penetration Depth: 35. ft
 Casing Radius: 0.0833 ft

Static Water Column Height: 31.5 ft
 Screen Length: 35. ft
 Well Radius: 0.33 ft
 Gravel Pack Porosity: 0.22


SOLUTION

Aquifer Model: Unconfined

Solution Method: Bouwer-Rice

$K = 0.01802$ ft/min

$y_0 = 0.8227$ ft

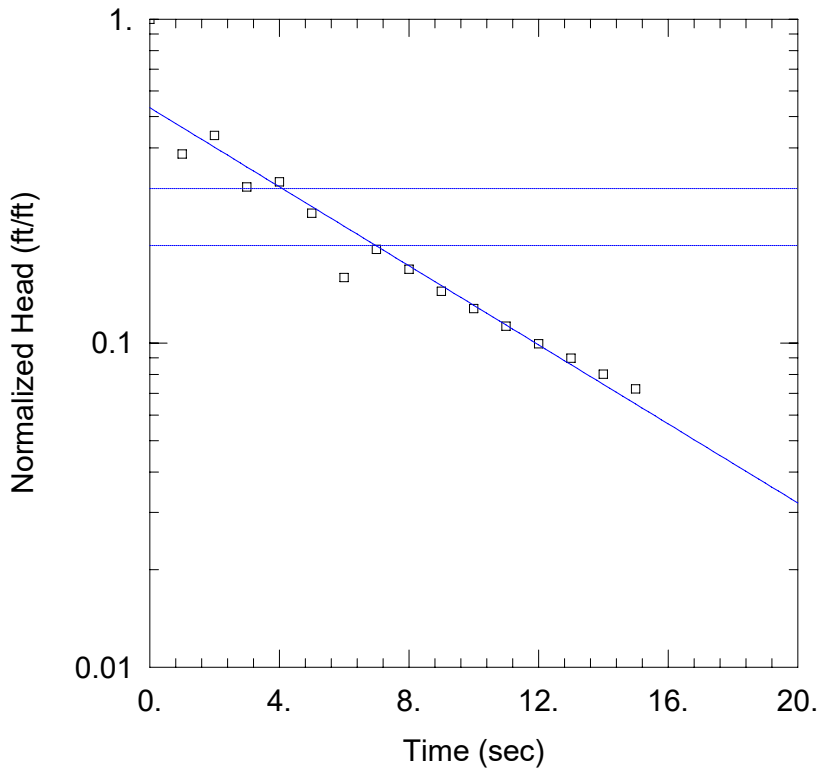

PG&E R-1385 IN-3

Data Set: C:\...\IN-3.aqt
Date: 11/10/20

Time: 14:24:43

PROJECT INFORMATION

Company: Kleinfelder
Client: PG&E R-1385
Project: 20201644.013A
Location: Meridian, CA
Test Well: MW-1
Test Date: 10-28-2020

AQUIFER DATA

Saturated Thickness: 100 ft

Anisotropy Ratio (Kz/Kr): 0.1

WELL DATA (MW-1)

Initial Displacement: 1.135 ft
Total Well Penetration Depth: 35 ft
Casing Radius: 0.0833 ft

Static Water Column Height: 31.5 ft
Screen Length: 35 ft
Well Radius: 0.33 ft
Gravel Pack Porosity: 0.22


SOLUTION

Aquifer Model: Unconfined

Solution Method: Bouwer-Rice

K = 0.01469 ft/min

y0 = 0.6048 ft

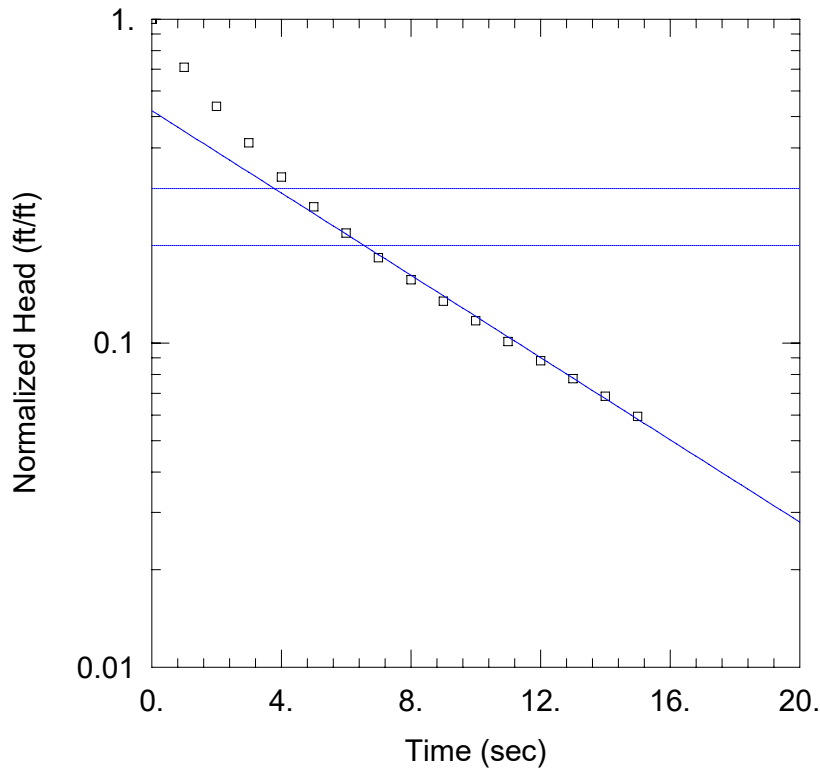

PG&E R-1385 OUT-1

Data Set: C:\...\OUT-1.aqt
 Date: 11/10/20

Time: 14:25:13

PROJECT INFORMATION

Company: Kleinfelder
 Client: PG&E R-1385
 Project: 20201644.013A
 Location: Meridian, CA
 Test Well: MW-1
 Test Date: 10-28-2020

AQUIFER DATA

Saturated Thickness: 100. ft

Anisotropy Ratio (Kz/Kr): 0.1

WELL DATA (MW-1)

Initial Displacement: 1.314 ft
 Total Well Penetration Depth: 35. ft
 Casing Radius: 0.0833 ft

Static Water Column Height: 31.5 ft
 Screen Length: 35. ft
 Well Radius: 0.33 ft
 Gravel Pack Porosity: 0.22


SOLUTION

Aquifer Model: Unconfined

Solution Method: Bouwer-Rice

K = 0.0153 ft/min

y0 = 0.6855 ft

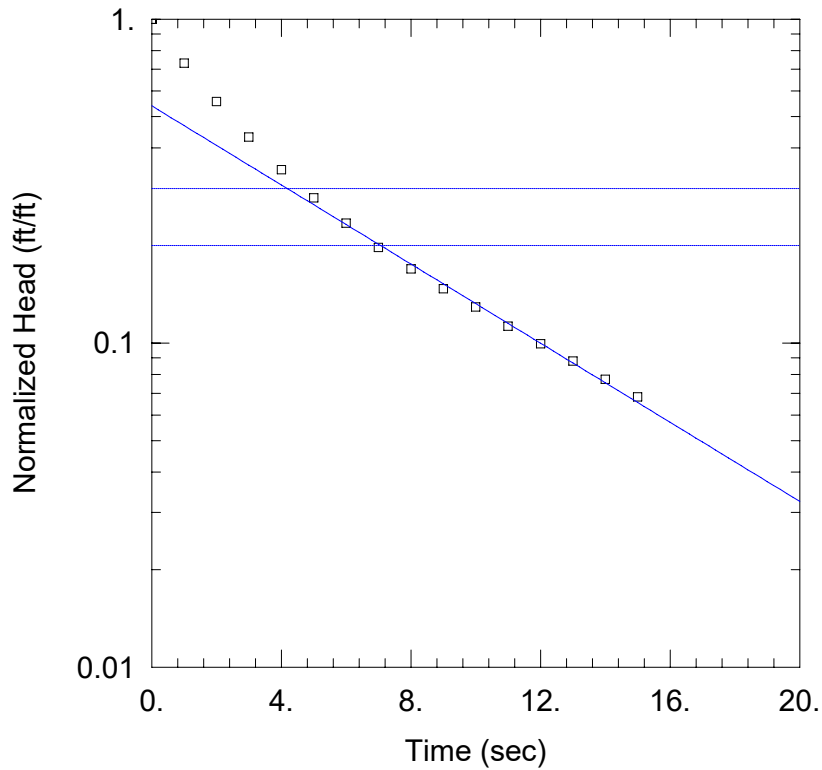

PG&E R-1385 OUT-2

Data Set: C:\...\OUT-2.aqt
 Date: 11/10/20

Time: 14:25:30

PROJECT INFORMATION

Company: Kleinfelder
 Client: PG&E R-1385
 Project: 20201644.013A
 Location: Meridian, CA
 Test Well: MW-1
 Test Date: 10-28-2020

AQUIFER DATA

Saturated Thickness: 100. ft

Anisotropy Ratio (Kz/Kr): 0.1

WELL DATA (MW-1)

Initial Displacement: 1.215 ft
 Total Well Penetration Depth: 35. ft
 Casing Radius: 0.0833 ft

Static Water Column Height: 31.5 ft
 Screen Length: 35. ft
 Well Radius: 0.33 ft
 Gravel Pack Porosity: 0.22


SOLUTION

Aquifer Model: Unconfined

Solution Method: Bouwer-Rice

K = 0.01471 ft/min

y0 = 0.6561 ft

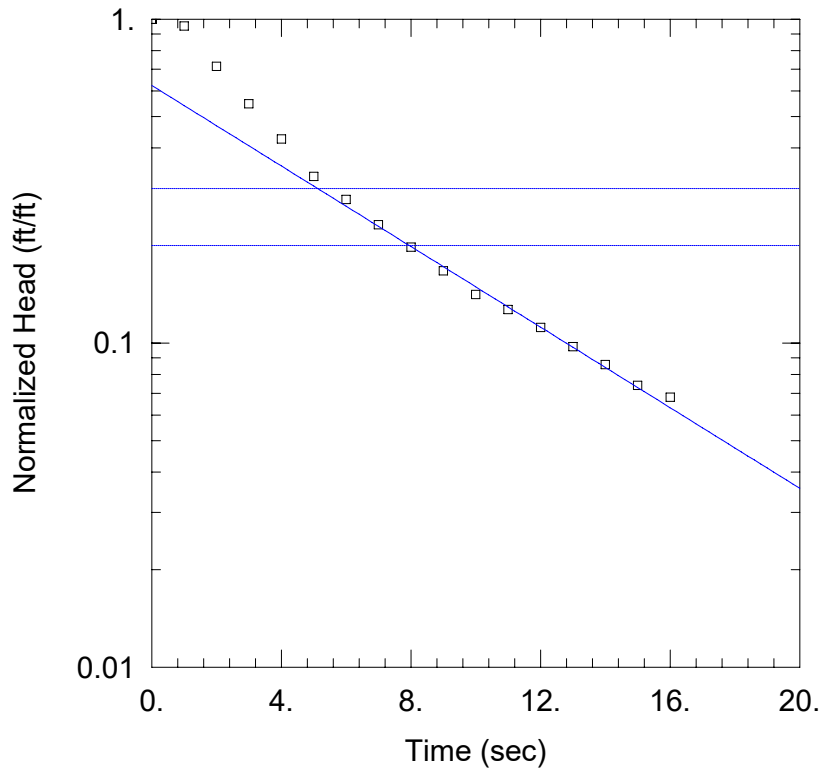

PG&E R-1385 OUT-3

Data Set: C:\...\OUT-3.aqt
Date: 11/10/20

Time: 14:25:51

PROJECT INFORMATION

Company: Kleinfelder
Client: PG&E R-1385
Project: 20201644.013A
Location: Meridian, CA
Test Well: MW-1
Test Date: 10-28-2020

AQUIFER DATA

Saturated Thickness: 100. ft Anisotropy Ratio (Kz/Kr): 0.1

WELL DATA (MW-1)

| | |
|---|--|
| Initial Displacement: <u>1.189 ft</u> | Static Water Column Height: <u>31.5 ft</u> |
| Total Well Penetration Depth: <u>35. ft</u> | Screen Length: <u>35. ft</u> |
| Casing Radius: <u>0.0833 ft</u> | Well Radius: <u>0.33 ft</u> |
| | Gravel Pack Porosity: <u>0.22</u> |

SOLUTION

| | |
|----------------------------------|-------------------------------------|
| Aquifer Model: <u>Unconfined</u> | Solution Method: <u>Bowyer-Rice</u> |
| K = <u>0.01498 ft/min</u> | y0 = <u>0.7424 ft</u> |

GRAIN SIZE DISTRIBUTION ANALYSES



K from Grain Size Analysis Report

Date: 10/1/2020

Sample Name: PG&E R-1385 MW-1 at 35 ft


Mass Sample (g):

100

T (oC)

20

Poorly sorted sandy gravel low in fines

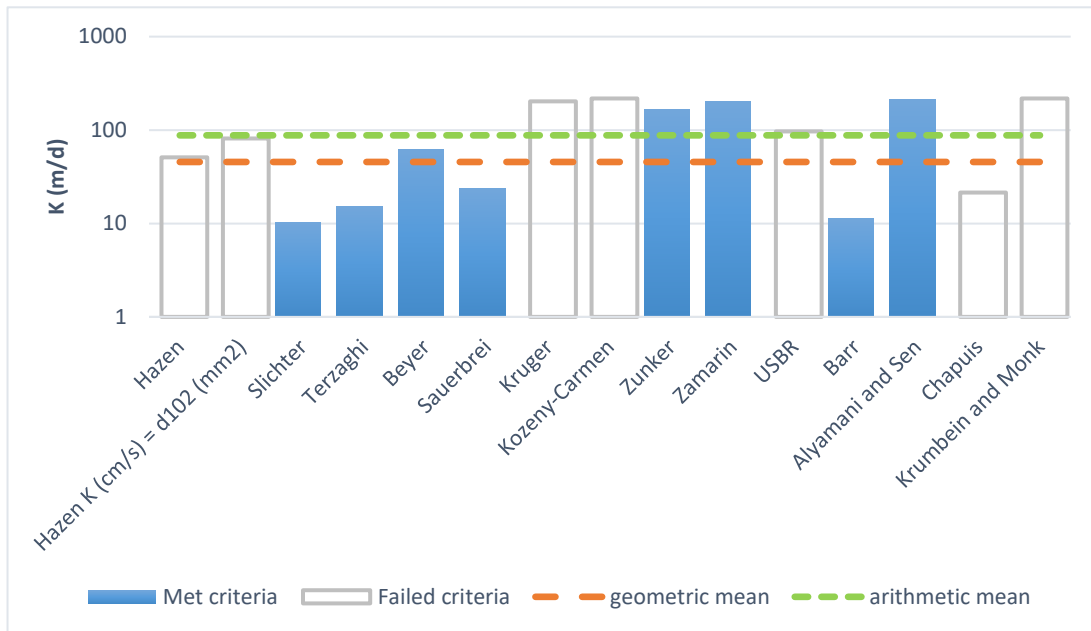

| Estimation of Hydraulic Conductivity | cm/s | m/s | m/d |
|---------------------------------------|----------|----------|--------|
| Hazen | .592E-01 | .592E-03 | 51.13 |
| Hazen K (cm/s) = d ₁₀ (mm) | .940E-01 | .940E-03 | 81.25 |
| Slichter | .120E-01 | .120E-03 | 10.34 |
| Terzaghi | .177E-01 | .177E-03 | 15.31 |
| Beyer | .712E-01 | .712E-03 | 61.56 |
| Sauerbrei | .274E-01 | .274E-03 | 23.63 |
| Kruger | .235E+00 | .235E-02 | 203.15 |
| Kozeny-Carmen | .253E+00 | .253E-02 | 218.19 |
| Zunker | .191E+00 | .191E-02 | 165.40 |
| Zamarin | .235E+00 | .235E-02 | 203.39 |
| USBR | .112E+00 | .112E-02 | 96.59 |
| Barr | .130E-01 | .130E-03 | 11.27 |
| Alyamani and Sen | .244E+00 | .244E-02 | 211.23 |
| Chapuis | .249E-01 | .249E-03 | 21.50 |
| Krumbein and Monk | .253E+00 | .253E-02 | 218.53 |
| geometric mean | .527E-01 | .527E-03 | 45.52 |
| arithmetic mean | .102E+00 | .102E-02 | 87.77 |



K from Grain Size Analysis Report


Date: 10/1/2020

Sample Name: PG&E R-1385 MW-1 at 35 ft

Mass Sample (g): 100

T (oC) 20

Poorly sorted sandy gravel low in fines

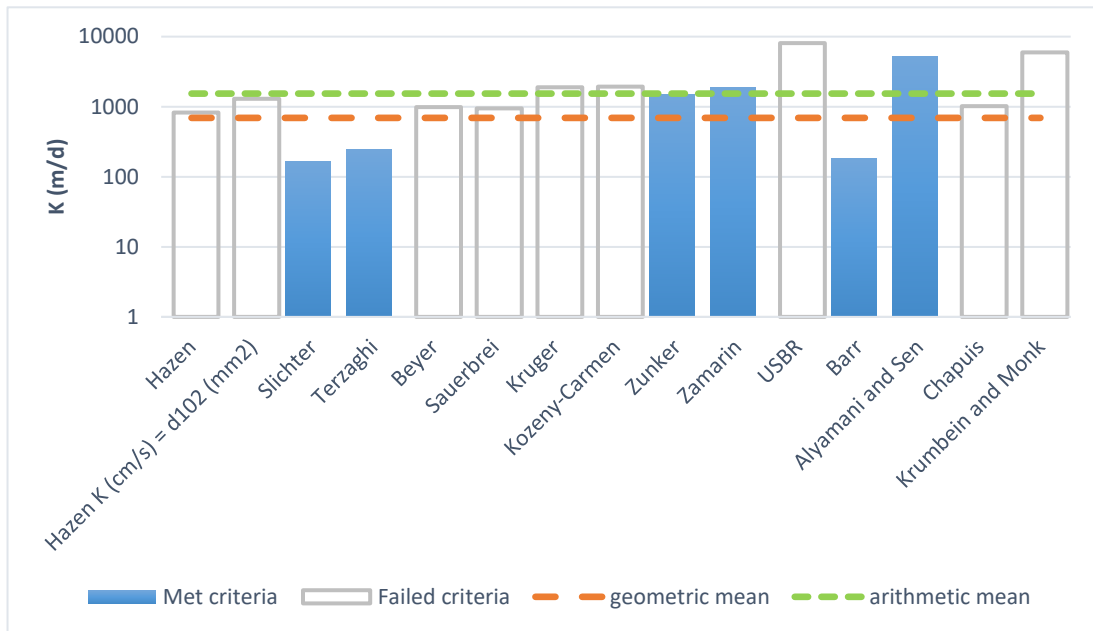

| Estimation of Hydraulic Conductivity | cm/s | m/s | m/d |
|---------------------------------------|----------|----------|---------|
| Hazen | .953E+00 | .953E-02 | 823.55 |
| Hazen K (cm/s) = d ₁₀ (mm) | .151E+01 | .151E-01 | 1301.48 |
| Slichter | .193E+00 | .193E-02 | 166.74 |
| Terzaghi | .286E+00 | .286E-02 | 247.51 |
| Beyer | .115E+01 | .115E-01 | 990.89 |
| Sauerbrei | .110E+01 | .110E-01 | 949.15 |
| Kruger | .219E+01 | .219E-01 | 1894.25 |
| Kozeny-Carmen | .223E+01 | .223E-01 | 1926.85 |
| Zunker | .172E+01 | .172E-01 | 1485.70 |
| Zamarin | .216E+01 | .216E-01 | 1864.65 |
| USBR | .940E+01 | .940E-01 | 8123.38 |
| Barr | .211E+00 | .211E-02 | 182.00 |
| Alyamani and Sen | .611E+01 | .611E-01 | 5281.00 |
| Chapuis | .118E+01 | .118E-01 | 1019.78 |
| Krumbein and Monk | .693E+01 | .693E-01 | 5987.71 |
| geometric mean | .801E+00 | .801E-02 | 692.08 |
| arithmetic mean | .178E+01 | .178E-01 | 1537.93 |

APPENDIX D
LOGS OF PREVIOUS EXPLORATIONS



LOGS OF PREVIOUS EXPLORATIONS

SAMPLE/SAMPLER TYPE GRAPHICS

| | |
|--|---|
| | BULK SAMPLE |
| | CALIFORNIA SAMPLER (3 in. (76.2 mm.) outer diameter) |
| | SHELBY TUBE SAMPLER |
| | STANDARD PENETRATION SPLIT SPOON SAMPLER (2 in. (50.8 mm.) outer diameter and 1-3/8 in. (34.9 mm.) inner diameter) |

GROUND WATER GRAPHICS

| | |
|--|---|
| | WATER LEVEL (level where first observed) |
| | WATER LEVEL (level after exploration completion) |
| | WATER LEVEL (additional levels after exploration) |
| | OBSERVED SEEPAGE |

NOTES

- The report and graphics key are an integral part of these logs. All data and interpretations in this log are subject to the explanations and limitations stated in the report.
- Lines separating strata on the logs represent approximate boundaries only. Actual transitions may be gradual or differ from those shown.
- No warranty is provided as to the continuity of soil or rock conditions between individual sample locations.
- Logs represent general soil or rock conditions observed at the point of exploration on the date indicated.
- In general, Unified Soil Classification System designations presented on the logs were based on visual classification in the field and were modified where appropriate based on gradation and index property testing.
- Fine grained soils that plot within the hatched area on the Plasticity Chart, and coarse grained soils with between 5% and 12% passing the No. 200 sieve require dual USCS symbols, i.e., GW-GM, GP-GM, GW-GC, GP-GC, GC-GM, SW-SM, SP-SM, SW-SC, SP-SC, SC-SM.
- If sampler is not able to be driven at least 6 inches then 50/X indicates number of blows required to drive the identified sampler X inches with a 140 pound hammer falling 30 inches.

ABBREVIATIONS

WOH - Weight of Hammer
WOR - Weight of Rod

UNIFIED SOIL CLASSIFICATION SYSTEM (ASTM D 2487)


| | | | | | | |
|--|---|---|--|--|---|---|
| GRAVELS (More than half of coarse fraction is larger than the #200 sieve) | CLEAN GRAVEL WITH <5% FINES | Cu ≥ 4 and 1 ≤ Cc ≤ 3 | | GW | WELL-GRADED GRAVELS, GRAVEL-SAND MIXTURES WITH LITTLE OR NO FINES | |
| | | Cu < 4 and/or 1 > Cc > 3 | | GP | POORLY GRADED GRAVELS, GRAVEL-SAND MIXTURES WITH LITTLE OR NO FINES | |
| | GRAVELS WITH 5% TO 12% FINES | Cu ≥ 4 and 1 ≤ Cc ≤ 3 | | GW-GM | WELL-GRADED GRAVELS, GRAVEL-SAND MIXTURES WITH LITTLE FINES | |
| | | | | GW-GC | WELL-GRADED GRAVELS, GRAVEL-SAND MIXTURES WITH LITTLE CLAY FINES | |
| | | Cu < 4 and/or 1 > Cc > 3 | | GP-GM | POORLY GRADED GRAVELS, GRAVEL-SAND MIXTURES WITH LITTLE FINES | |
| | | | | GP-GC | POORLY GRADED GRAVELS, GRAVEL-SAND MIXTURES WITH LITTLE CLAY FINES | |
| | GRAVELS WITH > 12% FINES | | | GM | SILTY GRAVELS, GRAVEL-SILT-SAND MIXTURES | |
| | | | | GC | CLAYEY GRAVELS, GRAVEL-SAND-CLAY MIXTURES | |
| | | | | GC-GM | CLAYEY GRAVELS, GRAVEL-SAND-CLAY-SILT MIXTURES | |
| | COARSE GRAINED SOILS (More than half of coarse fraction is smaller than the #4 sieve) | CLEAN SANDS WITH <5% FINES | Cu ≥ 6 and 1 ≤ Cc ≤ 3 | | SW | WELL-GRADED SANDS, SAND-GRAVEL MIXTURES WITH LITTLE OR NO FINES |
| | | | Cu < 6 and/or 1 > Cc > 3 | | SP | POORLY GRADED SANDS, SAND-GRAVEL MIXTURES WITH LITTLE OR NO FINES |
| | | SANDS WITH 5% TO 12% FINES | Cu ≥ 6 and 1 ≤ Cc ≤ 3 | | SW-SM | WELL-GRADED SANDS, SAND-GRAVEL MIXTURES WITH LITTLE FINES |
| | | | | SW-SC | WELL-GRADED SANDS, SAND-GRAVEL MIXTURES WITH LITTLE CLAY FINES | |
| Cu < 6 and/or 1 > Cc > 3 | | | | SP-SM | POORLY GRADED SANDS, SAND-GRAVEL MIXTURES WITH LITTLE FINES | |
| | | | | SP-SC | POORLY GRADED SANDS, SAND-GRAVEL MIXTURES WITH LITTLE CLAY FINES | |
| SANDS WITH > 12% FINES | | | | SM | SILTY SANDS, SAND-GRAVEL-SILT MIXTURES | |
| | | | | SC | CLAYEY SANDS, SAND-GRAVEL-CLAY MIXTURES | |
| | | | | SC-SM | CLAYEY SANDS, SAND-SILT-CLAY MIXTURES | |
| FINE GRAINED SOILS (Half or more of material is smaller than the #200 sieve) | | SILTS AND CLAYS (Liquid Limit less than 50) | | ML | INORGANIC SILTS AND VERY FINE SANDS, SILTY OR CLAYEY FINE SANDS, SILTS WITH SLIGHT PLASTICITY | |
| | | | | CL | INORGANIC CLAYS OF LOW TO MEDIUM PLASTICITY, GRAVELLY CLAYS, SANDY CLAYS, SILTY CLAYS, LEAN CLAYS | |
| | | | | CL-ML | INORGANIC CLAYS-SILTS OF LOW PLASTICITY, GRAVELLY CLAYS, SANDY CLAYS, SILTY CLAYS, LEAN CLAYS | |
| | SILTS AND CLAYS (Liquid Limit 50 or greater) | | OL | ORGANIC SILTS & ORGANIC SILTY CLAYS OF LOW PLASTICITY | | |
| | | | MH | INORGANIC SILTS, MICACEOUS OR DIATOMACEOUS FINE SAND OR SILT | | |
| | | | CH | INORGANIC CLAYS OF HIGH PLASTICITY, FAT CLAYS | | |
| | | OH | ORGANIC CLAYS & ORGANIC SILTS OF MEDIUM-TO-HIGH PLASTICITY | | | |



| | | |
|---|--------------|-------------------|
| PROJECT NO.: 20200652.001A | GRAPHICS KEY | FIGURE A-1 |
| DRAWN BY: GG CHECKED BY: MP DATE: 7/25/2019 | | |
| PG&E Mast Tower Replacement Colusa JCT #1 60kV Colusa and Sutter Counties, California | | |

GRAIN SIZE

| DESCRIPTION | SIEVE SIZE | GRAIN SIZE | APPROXIMATE SIZE |
|-------------|------------------------------------|--------------------------------------|--------------------------------|
| Boulders | >12 in. (304.8 mm.) | >12 in. (304.8 mm.) | Larger than basketball-sized |
| Cobbles | 3 - 12 in. (76.2 - 304.8 mm.) | 3 - 12 in. (76.2 - 304.8 mm.) | Fist-sized to basketball-sized |
| Gravel | coarse 3/4 - 3 in. (19 - 76.2 mm.) | 3/4 - 3 in. (19 - 76.2 mm.) | Thumb-sized to fist-sized |
| | fine #4 - 3/4 in. (#4 - 19 mm.) | 0.19 - 0.75 in. (4.8 - 19 mm.) | Pea-sized to thumb-sized |
| Sand | coarse #10 - #4 | 0.079 - 0.19 in. (2 - 4.9 mm.) | Rock salt-sized to pea-sized |
| | medium #40 - #10 | 0.017 - 0.079 in. (0.43 - 2 mm.) | Sugar-sized to rock salt-sized |
| | fine #200 - #40 | 0.0029 - 0.017 in. (0.07 - 0.43 mm.) | Flour-sized to sugar-sized |
| Fines | Passing #200 | <0.0029 in. (<0.07 mm.) | Flour-sized and smaller |

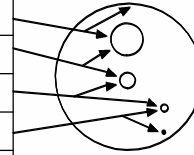

SECONDARY CONSTITUENT

| Term of Use | AMOUNT | |
|-------------|---------------------------------------|---|
| | Secondary Constituent is Fine Grained | Secondary Constituent is Coarse Grained |
| Trace | <5% | <15% |
| With | ≥5 to <15% | ≥15 to <30% |
| Modifier | ≥15% | ≥30% |

MOISTURE CONTENT

| DESCRIPTION | FIELD TEST |
|-------------|---|
| Dry | Absence of moisture, dusty, dry to the touch |
| Moist | Damp but no visible water |
| Wet | Visible free water, usually soil is below water table |

CEMENTATION

| DESCRIPTION | FIELD TEST |
|-------------|--|
| Weakly | Crumbles or breaks with handling or slight finger pressure |
| Moderately | Crumbles or breaks with considerable finger pressure |
| Strongly | Will not crumble or break with finger pressure |

CONSISTENCY - FINE-GRAINED SOIL

| CONSISTENCY | SPT - N ₆₀ (# blows / ft) | Pocket Pen (tsf) | UNCONFINED COMPRESSIVE STRENGTH (Q _u)(psf) | VISUAL / MANUAL CRITERIA |
|--------------|--------------------------------------|------------------|--|--|
| Very Soft | <2 | PP < 0.25 | <500 | Thumb will penetrate more than 1 inch (25 mm). Extrudes between fingers when squeezed. |
| Soft | 2 - 4 | 0.25 ≤ PP <0.5 | 500 - 1000 | Thumb will penetrate soil about 1 inch (25 mm). Remolded by light finger pressure. |
| Medium Stiff | 4 - 8 | 0.5 ≤ PP <1 | 1000 - 2000 | Thumb will penetrate soil about 1/4 inch (6 mm). Remolded by strong finger pressure. |
| Stiff | 8 - 15 | 1 ≤ PP <2 | 2000 - 4000 | Can be imprinted with considerable pressure from thumb. |
| Very Stiff | 15 - 30 | 2 ≤ PP <4 | 4000 - 8000 | Thumb will not indent soil but readily indented with thumbnail. |
| Hard | >30 | 4 ≤ PP | >8000 | Thumbnail will not indent soil. |

REACTION WITH HYDROCHLORIC ACID

| DESCRIPTION | FIELD TEST |
|-------------|--|
| None | No visible reaction |
| Weak | Some reaction, with bubbles forming slowly |
| Strong | Violent reaction, with bubbles forming immediately |

FROM TERZAGHI AND PECK, 1948; LAMBE AND WHITMAN, 1969; FHWA, 2002; AND ASTM D2488

APPARENT / RELATIVE DENSITY - COARSE-GRAINED SOIL

| APPARENT DENSITY | SPT-N ₆₀ (# blows/ft) | MODIFIED CA SAMPLER (# blows/ft) | CALIFORNIA SAMPLER (# blows/ft) | RELATIVE DENSITY (%) |
|------------------|----------------------------------|----------------------------------|---------------------------------|----------------------|
| Very Loose | <4 | <4 | <5 | 0 - 15 |
| Loose | 4 - 10 | 5 - 12 | 5 - 15 | 15 - 35 |
| Medium Dense | 10 - 30 | 12 - 35 | 15 - 40 | 35 - 65 |
| Dense | 30 - 50 | 35 - 60 | 40 - 70 | 65 - 85 |
| Very Dense | >50 | >60 | >70 | 85 - 100 |

FROM TERZAGHI AND PECK, 1948

STRUCTURE

| DESCRIPTION | CRITERIA |
|--------------|---|
| Stratified | Alternating layers of varying material or color with layers at least 1/4-in. thick, note thickness. |
| Laminated | Alternating layers of varying material or color with the layer less than 1/4-in. thick, note thickness. |
| Fissured | Breaks along definite planes of fracture with little resistance to fracturing. |
| Slickensided | Fracture planes appear polished or glossy, sometimes striated. |
| Blocky | Cohesive soil that can be broken down into small angular lumps which resist further breakdown. |
| Lensed | Inclusion of small pockets of different soils, such as small lenses of sand scattered through a mass of clay; note thickness. |

PLASTICITY

| DESCRIPTION | LL | FIELD TEST |
|-------------|---------|--|
| Non-plastic | NP | A 1/8-in. (3 mm.) thread cannot be rolled at any water content. |
| Low (L) | < 30 | The thread can barely be rolled and the lump or thread cannot be formed when drier than the plastic limit. |
| Medium (M) | 30 - 50 | The thread is easy to roll and not much time is required to reach the plastic limit. The thread cannot be rerolled after reaching the plastic limit. The lump or thread crumbles when drier than the plastic limit. |
| High (H) | > 50 | It takes considerable time rolling and kneading to reach the plastic limit. The thread can be rerolled several times after reaching the plastic limit. The lump or thread can be formed without crumbling when drier than the plastic limit. |

ANGULARITY

| DESCRIPTION | CRITERIA |
|-------------|---|
| Angular | Particles have sharp edges and relatively plane sides with unpolished surfaces. |
| Subangular | Particles are similar to angular description but have rounded edges. |
| Subrounded | Particles have nearly plane sides but have well-rounded corners and edges. |
| Rounded | Particles have smoothly curved sides and no edges. |



PROJECT NO.: 20200652.001A
DRAWN BY: GG
CHECKED BY: MP
DATE: 7/25/2019

SOIL DESCRIPTION KEY
PG&E Mast Tower Replacement
Colusa JCT #1 60kV
Colusa and Sutter Counties, California

FIGURE
A-2

PLOTTED: 02/04/2020 10:53 AM BY: GGomez

| | | |
|---|--|---|
| Date Begin - End: <u>7/22/2019</u> | Drilling Company: <u>Gregg Drilling</u> | BORING LOG B-1 |
| Logged By: <u>AA</u> | Drill Crew: <u>Louis/Mac</u> | |
| Hor.-Vert. Datum: <u>Not Available</u> | Drilling Equipment: <u>Mobile B-53</u> | Hammer Type - Drop: <u>140 lb. Auto - 30 in.</u> |
| Plunge: <u>-90 degrees</u> | Drilling Method: <u>Mud Rotary</u> | |
| Weather: <u>Sunny/Clear</u> | Exploration Diameter: <u>6 in. O.D.</u> | |

| Approximate Elevation (feet) | Depth (feet) | Graphical Log | FIELD EXPLORATION | | | | LABORATORY RESULTS | | | | | | | Additional Tests/Remarks | | | | |
|------------------------------|--------------|---------------|---|---------------|-------------|--|---------------------------|-------------|-------------------|--------------------|----------------|------------------|--------------|--------------------------|----------------------------------|--|----------------------|-------------------------|
| | | | Lithologic Description | Sample Number | Sample Type | Blow Counts(BC)= Uncorr. Blows/6 in. Pocket Pen(PP)= Isf | Recovery (NR=No Recovery) | USCS Symbol | Water Content (%) | Dry Unit Wt. (pcf) | Passing #4 (%) | Passing #200 (%) | Liquid Limit | | Plasticity Index (NP=NonPlastic) | | | |
| | | | | | | | | | | | | | | | | Latitude: 39.14587° Longitude: -121.91666° Approximate Ground Surface Elevation (ft.): 56.00 Surface Condition: Asphalt | | |
| 55 | | X | ASPHALT | | | | | | | | | | | | | | Hand Auger to 5 feet | |
| | 5 | / | Lean CLAY (CL): low to medium plasticity, olive brown, moist | | | | | | | | | | | | | | | Mud Rotary below 5 feet |
| | 50 | / | Clayey SAND (SC): fine-grained, low plasticity, olive brown, moist Loose, non-plastic | 1B 1A | | BC=5 3 5 | 14" | | | | | | | | | | | |
| | 45 | / | Lean CLAY (CL): medium plasticity, olive brown, moist, very stiff | | | | | | | | | | | | | | | |
| | 40 | / | Silty SAND (SM): fine-grained, low plasticity, dark brown, moist, loose | 2B 2A | | BC=5 6 7 PP=2.5 | 16" | | 24.5 | 99.7 | | | | | | | | |
| | 35 | / | Poorly Graded SAND with Silt (SP-SM): fine to medium-grained, non-plastic, reddish brown, moist, loose | 3B 3A | | BC=4 4 5 | 15" | | | | | | | | | | | |
| | 30 | / | Trace fine gravel, medium dense | 4 | | | 12" | | | | | | | | | | | |
| | 25 | / | | 5 | | BC=4 4 6 | 8" | | | | | | | | | | | |
| | 20 | / | | 6 | | BC=5 12 16 | 10" | | 16.4 | | | | | | | | | |
| | 15 | / | | 7 | | BC=5 6 10 | 9" | | | | | | | | | | | |
| | 10 | / | | | | | | | | | | | | | | | | |
| | 5 | / | | | | | | | | | | | | | | | | |

OFFICE FILTER: STOCKTON

PROJECT NUMBER: 20200652.001A

GINT FILE: Klf_gint_master_2020
GINT TEMPLATE: E:KLF_STANDARD_GINT_LIBRARY_2020.GLB [_KLF_BORING/TEST PIT SOIL LOG]



PROJECT NO.:
20200652.001A

DRAWN BY: GG

CHECKED BY: MP

DATE: 7/25/2019

BORING LOG B-1

PG&E Mast Tower Replacement
Colusa JCT #1 60kV
Colusa and Sutter Counties, California

FIGURE

A-3

PAGE: 1 of 2

Date Begin - End: 7/22/2019 **Drilling Company:** Gregg Drilling
Logged By: AA **Drill Crew:** Louis/Mac
Hor.-Vert. Datum: Not Available **Drilling Equipment:** Mobile B-53 **Hammer Type - Drop:** 140 lb. Auto - 30 in.
Plunge: -90 degrees **Drilling Method:** Mud Rotary
Weather: Sunny/Clear **Exploration Diameter:** 6 in. O.D.

BORING LOG B-1

| Approximate Elevation (feet) | Depth (feet) | Graphical Log | FIELD EXPLORATION | | | | LABORATORY RESULTS | | | | | | | Additional Tests/Remarks | |
|------------------------------|--------------|--|--|---------------|-------------------|--|------------------------------|----------------|----------------------|--------------------|----------------|------------------|--------------|--------------------------|-------------------------------------|
| | | | Lithologic Description | Sample Number | Sample Type | Blow Counts(BC)= Uncorr. Blows/6 in. Pocket Pen(PP)= Isf | Recovery (NR=No Recovery) | USCS Symbol | Water Content (%) | Dry Unit Wt. (pcf) | Passing #4 (%) | Passing #200 (%) | Liquid Limit | | Plasticity Index (NP=NonPlastic) |
| 20 | | | Poorly Graded SAND with Silt (SP-SM): fine to medium-grained, reddish brown, moist, medium dense | 8 | BC=7 8 9 | 10" | | 19.2 | | | | | | | |
| 40 | | | Trace fine gravel | 9 | BC=11 15 11 | 12" | | | | 7.2 | | | | | |
| 45 | | | Poorly Graded SAND with Gravel (SP): brown, moist, very dense, fine grained sand, fine gravel | 10 | BC=24 32 34 | 14" | | | | | | | | | |
| 50 | | | Dense | 11 | BC=27 24 20 | 14" | | | | | | | | | |
| 55 | | <p>The boring was terminated at approximately 51.5 ft. below ground surface. The boring was backfilled with cement/bentonite grout on July 22, 2019.</p> <p>GROUNDWATER LEVEL INFORMATION: Groundwater was not measured within exploration due to Mud Rotary drilling method</p> <p>GENERAL NOTES: The exploration location and elevation are approximate and were estimated by Kleinfelder.</p> | | | | | | | | | | | | | |



PROJECT NO.:
20200652.001A

DRAWN BY: GG

CHECKED BY: MP

DATE: 7/25/2019

BORING LOG B-1

PG&E Mast Tower Replacement
Colusa JCT #1 60kV
Colusa and Sutter Counties, California

FIGURE

A-3


PAGE: 2 of 2

PLOTTED: 02/04/2020 10:53 AM BY: GGomez

Date Begin - End: 11/19/2019 **Drilling Company:** Gregg Drilling **BORING LOG B-2**
Logged By: M. Porter **Drill Crew:** Eric/Mac/Luis
Hor.-Vert. Datum: Not Available **Drilling Equipment:** Fraste **Hammer Type - Drop:** 140 lb. Auto - 30 in.
Plunge: -90 degrees **Drilling Method:** HSA/Mud Rotary
Weather: Sunny/Clear **Exploration Diameter:** 6 in. O.D.

| Approximate Elevation (feet) | Depth (feet) | Graphical Log | FIELD EXPLORATION | | | | LABORATORY RESULTS | | | | | | | Additional Tests/Remarks | | |
|------------------------------|--------------|---------------|---|----------|----------------|-------------|--|------------------------------|----------------|----------------------|--------------------|----------------|------------------|--------------------------|--------------|--|
| | | | Latitude: 39.14658° Longitude: -121.91902° Approximate Ground Surface Elevation (ft.): 50.00 Surface Condition: Bare Earth | | Sample Number | Sample Type | Blow Counts(BC)= Uncorr. Blows/6 in. Pocket Pen(PP)= Isf | Recovery (NR=No Recovery) | USCS Symbol | Water Content (%) | Dry Unit Wt. (pcf) | Passing #4 (%) | Passing #200 (%) | | Liquid Limit | Plasticity Index (NP=NonPlastic) |
| | | | Lithologic Description | | | | | | | | | | | | | |
| | | | Sandy SILT (ML): non-plastic, brown, moist, fine grained sand, no roots | 1 | | | | | | | | | | | | Hand Auger to 5 feet |
| 45 | 5 | Medium stiff | | 2B 2A | BC=4 5 5 | | | 22.6 | 85.0 | | | | | | | Hollow Stem Auger, 5 feet to 21.5 feet |
| 40 | 10 | Soft | | 3 | BC=2 1 2 | | | 27.7 | | | 52 | | | | | |
| 35 | 15 | | Silty SAND (SM): fine-grained, non-plastic, yellowish brown, moist, loose | 4 | BC=2 2 3 | | SM | | | | 25 | NP | NP | | | |
| 30 | 20 | wet | | 5 | BC=2 2 2 | | | | | | | | | | | Switched to Mud Rotary below 21.5 feet |
| 25 | 25 | | Poorly Graded SAND with Silt (SP-SM): fine to medium-grained, non-plastic, gray, moist, loose | 6 | BC=3 5 7 | | | 31.9 | | | | | | | | |
| 20 | 30 | Loose | Trace fine gravel, subangular to subrounded, medium dense | 7 | BC=3 3 4 | | | 23.8 | | | 12 | | | | | |
| | | | | | | | | 31.3 | | | | | | | | |

PROJECT NUMBER: 20200652.001A
 OFFICE FILTER: STOCKTON
 GINT TEMPLATE: E:KLF_STANDARD_GINT_LIBRARY_2020.GLB [_KLF_BORING/TEST PIT SOIL LOG]

| | | | |
|---|--|--|---|
|  | PROJECT NO.: 20200652.001A DRAWN BY: GG CHECKED BY: MP DATE: 7/25/2019 | BORING LOG B-2 PG&E Mast Tower Replacement Colusa JCT #1 60kV Colusa and Sutter Counties, California | FIGURE A-4 PAGE: 1 of 2 |
|---|--|--|---|

PLOTTED: 02/04/2020 10:53 AM BY: GGomez


| | | |
|--|---|--|
| Date Begin - End: 11/19/2019 | Drilling Company: Gregg Drilling | BORING LOG B-2 |
| Logged By: M. Porter | Drill Crew: Eric/Mac/Luis | |
| Hor.-Vert. Datum: Not Available | Drilling Equipment: Fraste | Hammer Type - Drop: 140 lb. Auto - 30 in. |
| Plunge: -90 degrees | Drilling Method: HSA/Mud Rotary | |
| Weather: Sunny/Clear | Exploration Diameter: 6 in. O.D. | |

| Approximate Elevation (feet) | Depth (feet) | Graphical Log | FIELD EXPLORATION | | | | LABORATORY RESULTS | | | | | | Additional Tests/Remarks | | |
|------------------------------|--------------|---------------|--|---------------|------------------|--|------------------------------|----------------|----------------------|--------------------|----------------|------------------|--------------------------|--------------|-------------------------------------|
| | | | Lithologic Description | Sample Number | Sample Type | Blow Counts(BC)= Uncorr. Blows/6 in. Pocket Pen(PP)= Isf | Recovery (NR=No Recovery) | USCS Symbol | Water Content (%) | Dry Unit Wt. (pcf) | Passing #4 (%) | Passing #200 (%) | | Liquid Limit | Plasticity Index (NP=NonPlastic) |
| | | | Latitude: 39.14658° Longitude: -121.91902° Approximate Ground Surface Elevation (ft.): 50.00 Surface Condition: Bare Earth | | | | | | | | | | | | |
| | | | Well-Graded SAND with Gravel (SW): non-plastic, gray, moist, medium dense, fine to coarse grained sand, fine to coarse gravel, up to 1", subangular to subrounded | 8 | BC=8 | | | SW-SM | 11.4 | | 63 | 7.0 | | | |
| | | | Poorly Graded GRAVEL with Sand (GP): fine to coarse-grained, gray, moist, medium dense, fine to coarse gravel up to 1.5", subangular to subrounded, fine to coarse sand | 9 | BC=4 7 11 | | | GP | 17.9 | | 24 | 4.0 | | | |
| | | | Poorly Graded GRAVEL with Silt and Sand (GP-GM): gray, moist, dense, fine to coarse gravel and fine to coarse sand, subangular to subrounded | 10 | BC=9 14 25 | | | GP-GM | | | 47 | 6.0 | | | |
| | | | Poorly Graded GRAVEL with Sand (GP): gray, moist, dense, fine to sand coarse gravel up to 1", subangular to subrounded, fine to coarse sand | 11 | BC=6 14 21 | | | GP | | | 20 | 3.0 | | | |
| | | | Increase in gravel, up to 2" | | | | | | | | | | | | |

The boring was terminated at approximately 51.5 ft. below ground surface. The boring was backfilled with cement/bentonite grout on November 19, 2019.

GROUNDWATER LEVEL INFORMATION:
 ∇ Groundwater was observed at approximately 20 ft. below ground surface during drilling.
GENERAL NOTES:
 The exploration location and elevation are approximate and were estimated by Kleinfelder.

GINT FILE: Klf_gint_master_2020
 GINT TEMPLATE: E:KLF_STANDARD_GINT_LIBRARY_2020.GLB [_KLF_BORING/TEST PIT SOIL LOG]
 OFFICE FILTER: STOCKTON
 PROJECT NUMBER: 20200652.001A

| | | | |
|---|---|---|--------------|
|  | PROJECT NO.: 20200652.001A | BORING LOG B-2 | FIGURE |
| | DRAWN BY: GG CHECKED BY: MP DATE: 7/25/2019 | PG&E Mast Tower Replacement Colusa JCT #1 60kV Colusa and Sutter Counties, California | A-4 |
| | | | PAGE: 2 of 2 |



LABORATORY TESTING FROM PREVIOUS EXPLORATIONS

| Exploration ID | Depth (ft.) | Sample No. | Sample Description | Water Content (%) | Dry Unit Wt. (pcf) | Sieve Analysis (%) | | | Atterberg Limits | | | Additional Tests |
|----------------|-------------|------------|---|-------------------|--------------------|--------------------|------------|--------------|------------------|---------------|------------------|------------------|
| | | | | | | Passing 3/4" | Passing #4 | Passing #200 | Liquid Limit | Plastic Limit | Plasticity Index | |
| B-1 | 6.0 | 1A | LEAN CLAY (CL) | | | | | | 40 | 23 | 17 | |
| B-1 | 11.0 | 2A | LEAN CLAY (CL) | 24.5 | 99.7 | | | | | | | |
| B-1 | 16.0 | 3A | SILTY SAND (SM) | | | | | 35 | 21 | 18 | 3 | |
| B-1 | 20.0 | 5 | POORLY GRADED SAND WITH SILT (SP-SM) | | | | | 8.8 | | | | |
| B-1 | 25.0 | 6 | POORLY GRADED SAND WITH SILT (SP-SM) | 16.4 | | | | | | | | |
| B-1 | 30.0 | 7 | POORLY GRADED SAND WITH SILT (SP-SM) | | | | | 5.8 | | | | |
| B-1 | 35.0 | 8 | POORLY GRADED SAND WITH SILT (SP-SM) | 19.2 | | | | | | | | |
| B-1 | 40.0 | 9 | POORLY GRADED SAND WITH SILT (SP-SM) | | | | | 7.2 | | | | |
| B-2 | 6.0 | 2A | SANDY SILT (ML) | 22.6 | 85.0 | | | | | | | |
| B-2 | 11.0 | 3 | SANDY SILT (ML) | 27.7 | | | | 52 | | | | |
| B-2 | 16.0 | 4 | SILTY SAND (SM) | | | | | 25 | NP | NP | NP | |
| B-2 | 21.0 | 5 | POORLY GRADED SAND WITH SILT (SP-SM) | 31.9 | | | | | | | | |
| B-2 | 26.0 | 6 | POORLY GRADED SAND WITH SILT (SP-SM) | 23.8 | | | | 12 | | | | |
| B-2 | 31.0 | 7 | POORLY GRADED SAND WITH SILT (SP-SM) | 31.3 | | | | | | | | |
| B-2 | 36.0 | 8 | WELL-GRADED SAND WITH GRAVEL (SW) | 11.4 | | 96 | 63 | 7.0 | | | | |
| B-2 | 41.0 | 9 | POORLY GRADED GRAVEL WITH SAND (GP) | 17.9 | | 97 | 24 | 4.0 | | | | |
| B-2 | 46.0 | 10 | POORLY GRADED GRAVEL WITH SILT AND SAND (GP-GM) | | | 94 | 47 | 6.0 | | | | |
| B-2 | 51.0 | 11 | POORLY GRADED GRAVEL WITH SAND (GP) | | | 64 | 20 | 3.0 | | | | |

Refer to the Geotechnical Evaluation Report or the supplemental plates for the method used for the testing performed above.
 NP = NonPlastic
 NA = Not Available



PROJECT NO.:
20200652.001A


 DRAWN BY: GG
 CHECKED BY: MP
 DATE: 7/25/2019

LABORATORY TEST RESULT SUMMARY

 PG&E Mast Tower Replacement
 Colusa JCT #1 60kV
 Colusa and Sutter Counties, California

FIGURE

B-1

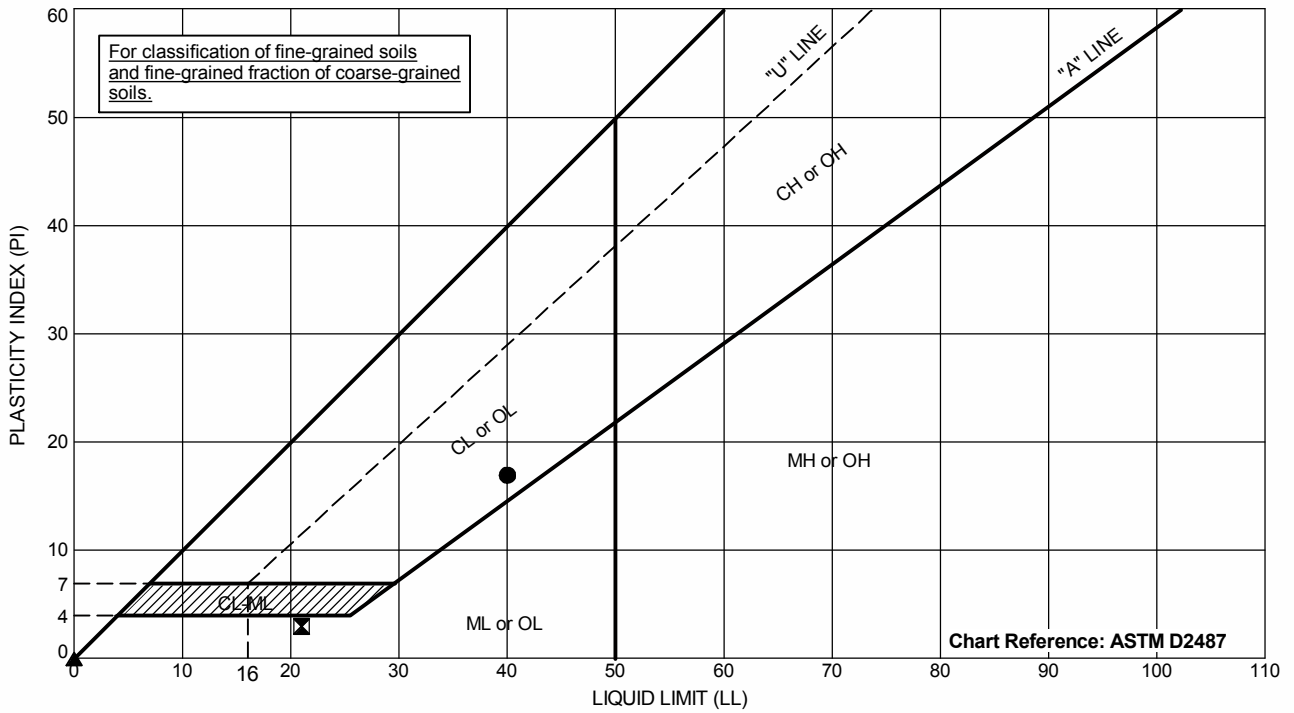


| Exploration ID | Depth (ft.) | Sample Number | Sample Description | Passing #200 | LL | PL | PI |
|----------------|-------------|---------------|--------------------|--------------|----|----|----|
| ● B-1 | 6 | 1A | LEAN CLAY (CL) | NM | 40 | 23 | 17 |
| ☒ B-1 | 16 | 3A | SILTY SAND (SM) | 35 | 21 | 18 | 3 |
| ▲ B-2 | 16 | NA | SILTY SAND (SM) | 25 | NP | NP | NP |
| | | | | | | | |
| | | | | | | | |
Testing performed in general accordance with ASTM D4318.
 NP = Nonplastic
 NA = Not Available
 NM = Not Measured

| | | | |
|--|---|-------------------------|---------------------------------|
| | PROJECT NO.: 20200652.001A | ATTERBERG LIMITS | FIGURE B-2 |
| | DRAWN BY: GG CHECKED BY: MP DATE: 7/25/2019 | | |

| BOULDER | COBBLE | GRAVEL | | SAND | | | SILT | CLAY |
|---------|--------|--------|------|--------|--------|------|------|------|
| | | coarse | fine | coarse | medium | fine | | |

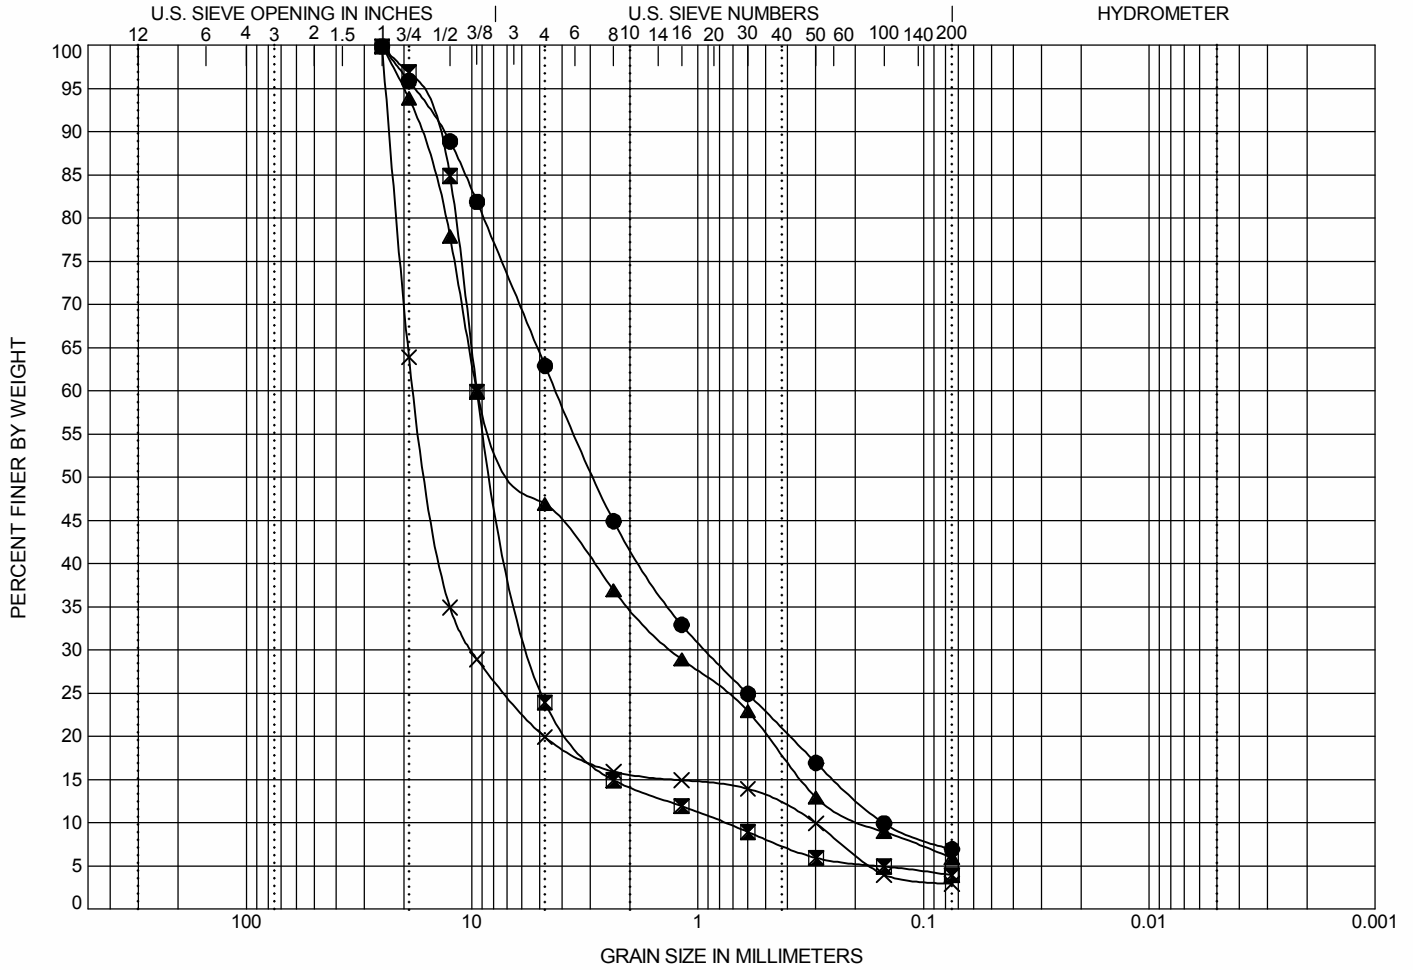


| Exploration ID | Depth (ft.) | Sample Number | Sample Description | LL | PL | PI | |
|----------------|-------------|---------------|--------------------|---|----|----|----|
| ● | B-2 | 36 | NA | WELL-GRADED SAND WITH GRAVEL (SW) | NM | NM | NM |
| ☒ | B-2 | 41 | NA | POORLY GRADED GRAVEL WITH SAND (GP) | NM | NM | NM |
| ▲ | B-2 | 46 | NA | POORLY GRADED GRAVEL WITH SILT AND SAND (GP-GM) | NM | NM | NM |
| × | B-2 | 51 | NA | POORLY GRADED GRAVEL WITH SAND (GP) | NM | NM | NM |

| Exploration ID | Depth (ft.) | D ₁₀₀ | D ₆₀ | D ₃₀ | D ₁₀ | C _c | C _u | Passing #3/4" | Passing #4 | Passing #200 | %Silt | %Clay | |
|----------------|-------------|------------------|-----------------|-----------------|-----------------|----------------|----------------|---------------|------------|--------------|-------|-------|----|
| ● | B-2 | 36 | 25 | 4.227 | 0.916 | 0.15 | 1.32 | 28.18 | 96 | 63 | 7.0 | NM | NM |
| ☒ | B-2 | 41 | 25 | 9.5 | 5.332 | 0.752 | 3.98 | 12.64 | 97 | 24 | 4.0 | NM | NM |
| ▲ | B-2 | 46 | 25 | 9.5 | 1.287 | 0.178 | 0.98 | 53.26 | 94 | 47 | 6.0 | NM | NM |
| × | B-2 | 51 | 25 | 17.934 | 9.945 | 0.3 | 18.38 | 59.78 | 64 | 20 | 3.0 | NM | NM |

Sieve Analysis and Hydrometer Analysis testing performed in general accordance with ASTM D6913 (Sieve Analysis) and ASTM D7928 (Hydrometer Analysis).
 NP = Nonplastic
 NA = Not Available
 NM = Not Measured

Coefficients of Uniformity - $C_u = D_{60} / D_{10}$
 Coefficients of Curvature - $C_c = (D_{30})^2 / D_{60} D_{10}$
 D₆₀ = Grain diameter at 60% passing
 D₃₀ = Grain diameter at 30% passing
 D₁₀ = Grain diameter at 10% passing

| | | | |
|--|---|-----------------------|---------------------------------|
| | PROJECT NO.: 20200652.001A | SIEVE ANALYSIS | FIGURE B-3 |
| | DRAWN BY: GG CHECKED BY: MP DATE: 7/25/2019 | | |

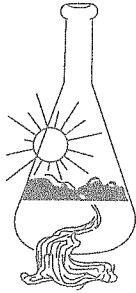

Sunland Analytical

11419 Sunrise Gold Circle, #10
Rancho Cordova, CA 95742
(916) 852-8557

Date Reported 07/31/2019
Date Submitted 07/26/2019

To: Steven Wiesner
Kleinfelder-Sacramento
2882 Prospect Dr. Ste 200
Rancho Cordova, CA 95670

From: Gene Oliphant, Ph.D. \ Randy Horney
General Manager \ Lab Manager

The reported analysis was requested for the following location:
Location : 20200652.001A-01 Site ID : A005/112@0-5FT.
Thank you for your business.


* For future reference to this analysis please use SUN # 80224-167641.

EVALUATION FOR SOIL CORROSION

| | | | |
|---------------------|----------|----------------|---|
| Soil pH | 6.53 | | |
| Minimum Resistivity | 2.65 | ohm-cm (x1000) | |
| Chloride | 5.5 ppm | 00.00055 | % |
| Sulfate | 15.1 ppm | 00.00151 | % |

METHODS

pH and Min.Resistivity CA DOT Test #643
Sulfate CA DOT Test #417, Chloride CA DOT Test #422m

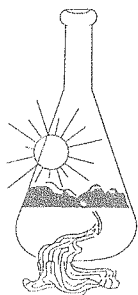

Sunland Analytical

11419 Sunrise Gold Circle, #10
Rancho Cordova, CA 95742
(916) 852-8557

Date Reported 01/08/2020
Date Submitted 01/03/2020

To: Victoria Tinoco
Kleinfelder-Fresno
3731 W.Ashcroft Ave
Fresno, CA 93722

From: Gene Oliphant, Ph.D. \ Randy Horney
General Manager \ Lab Manager

The reported analysis was requested for the following location:
Location : 20200652 Site ID : B-2@0-5 BULK.
Thank you for your business.

* For future reference to this analysis please use SUN # 81184-169552.

EVALUATION FOR SOIL CORROSION

| | | | |
|---------------------|------------|----------------|---|
| Soil pH | 5.52 | | |
| Minimum Resistivity | 0.27 | ohm-cm (x1000) | |
| Chloride | 505.0 ppm | 00.05050 | % |
| Sulfate | 1555.7 ppm | 00.15557 | % |

METHODS

pH and Min.Resistivity CA DOT Test #643
Sulfate CA DOT Test #417, Chloride CA DOT Test #422m

APPENDIX E
GBA INFORMATION SHEET

Important Information about This

Geotechnical-Engineering Report

Subsurface problems are a principal cause of construction delays, cost overruns, claims, and disputes.

While you cannot eliminate all such risks, you can manage them. The following information is provided to help.

The Geoprofessional Business Association (GBA) has prepared this advisory to help you – assumedly a client representative – interpret and apply this geotechnical-engineering report as effectively as possible. In that way, you can benefit from a lowered exposure to problems associated with subsurface conditions at project sites and development of them that, for decades, have been a principal cause of construction delays, cost overruns, claims, and disputes. If you have questions or want more information about any of the issues discussed herein, contact your GBA-member geotechnical engineer. Active engagement in GBA exposes geotechnical engineers to a wide array of risk-confrontation techniques that can be of genuine benefit for everyone involved with a construction project.

Understand the Geotechnical-Engineering Services Provided for this Report

Geotechnical-engineering services typically include the planning, collection, interpretation, and analysis of exploratory data from widely spaced borings and/or test pits. Field data are combined with results from laboratory tests of soil and rock samples obtained from field exploration (if applicable), observations made during site reconnaissance, and historical information to form one or more models of the expected subsurface conditions beneath the site. Local geology and alterations of the site surface and subsurface by previous and proposed construction are also important considerations. Geotechnical engineers apply their engineering training, experience, and judgment to adapt the requirements of the prospective project to the subsurface model(s). Estimates are made of the subsurface conditions that will likely be exposed during construction as well as the expected performance of foundations and other structures being planned and/or affected by construction activities.

The culmination of these geotechnical-engineering services is typically a geotechnical-engineering report providing the data obtained, a discussion of the subsurface model(s), the engineering and geologic engineering assessments and analyses made, and the recommendations developed to satisfy the given requirements of the project. These reports may be titled investigations, explorations, studies, assessments, or evaluations. Regardless of the title used, the geotechnical-engineering report is an engineering interpretation of the subsurface conditions within the context of the project and does not represent a close examination, systematic inquiry, or thorough investigation of all site and subsurface conditions.

Geotechnical-Engineering Services are Performed for Specific Purposes, Persons, and Projects, and At Specific Times

Geotechnical engineers structure their services to meet the specific needs, goals, and risk management preferences of their clients. A geotechnical-engineering study conducted for a given civil engineer

will not likely meet the needs of a civil-works constructor or even a different civil engineer. Because each geotechnical-engineering study is unique, each geotechnical-engineering report is unique, prepared *solely* for the client.

Likewise, geotechnical-engineering services are performed for a specific project and purpose. For example, it is unlikely that a geotechnical-engineering study for a refrigerated warehouse will be the same as one prepared for a parking garage; and a few borings drilled during a preliminary study to evaluate site feasibility will not be adequate to develop geotechnical design recommendations for the project.

Do not rely on this report if your geotechnical engineer prepared it:

- for a different client;
- for a different project or purpose;
- for a different site (that may or may not include all or a portion of the original site); or
- before important events occurred at the site or adjacent to it; e.g., man-made events like construction or environmental remediation, or natural events like floods, droughts, earthquakes, or groundwater fluctuations.

Note, too, the reliability of a geotechnical-engineering report can be affected by the passage of time, because of factors like changed subsurface conditions; new or modified codes, standards, or regulations; or new techniques or tools. *If you are the least bit uncertain about the continued reliability of this report, contact your geotechnical engineer before applying the recommendations in it.* A minor amount of additional testing or analysis after the passage of time – if any is required at all – could prevent major problems.

Read this Report in Full

Costly problems have occurred because those relying on a geotechnical-engineering report did not read the report in its entirety. Do not rely on an executive summary. Do not read selective elements only. *Read and refer to the report in full.*

You Need to Inform Your Geotechnical Engineer About Change

Your geotechnical engineer considered unique, project-specific factors when developing the scope of study behind this report and developing the confirmation-dependent recommendations the report conveys. Typical changes that could erode the reliability of this report include those that affect:

- the site's size or shape;
- the elevation, configuration, location, orientation, function or weight of the proposed structure and the desired performance criteria;
- the composition of the design team; or
- project ownership.

As a general rule, *always* inform your geotechnical engineer of project or site changes – even minor ones – and request an assessment of their impact. *The geotechnical engineer who prepared this report cannot accept*

responsibility or liability for problems that arise because the geotechnical engineer was not informed about developments the engineer otherwise would have considered.

Most of the “Findings” Related in This Report Are Professional Opinions

Before construction begins, geotechnical engineers explore a site’s subsurface using various sampling and testing procedures. *Geotechnical engineers can observe actual subsurface conditions only at those specific locations where sampling and testing is performed.* The data derived from that sampling and testing were reviewed by your geotechnical engineer, who then applied professional judgement to form opinions about subsurface conditions throughout the site. Actual site-wide-subsurface conditions may differ – maybe significantly – from those indicated in this report. Confront that risk by retaining your geotechnical engineer to serve on the design team through project completion to obtain informed guidance quickly, whenever needed.

This Report’s Recommendations Are Confirmation-Dependent

The recommendations included in this report – including any options or alternatives – are confirmation-dependent. In other words, they are not final, because the geotechnical engineer who developed them relied heavily on judgement and opinion to do so. Your geotechnical engineer can finalize the recommendations *only after observing actual subsurface conditions* exposed during construction. If through observation your geotechnical engineer confirms that the conditions assumed to exist actually do exist, the recommendations can be relied upon, assuming no other changes have occurred. *The geotechnical engineer who prepared this report cannot assume responsibility or liability for confirmation-dependent recommendations if you fail to retain that engineer to perform construction observation.*

This Report Could Be Misinterpreted

Other design professionals’ misinterpretation of geotechnical-engineering reports has resulted in costly problems. Confront that risk by having your geotechnical engineer serve as a continuing member of the design team, to:

- confer with other design-team members;
- help develop specifications;
- review pertinent elements of other design professionals’ plans and specifications; and
- be available whenever geotechnical-engineering guidance is needed.

You should also confront the risk of constructors misinterpreting this report. Do so by retaining your geotechnical engineer to participate in prebid and preconstruction conferences and to perform construction-phase observations.

Give Constructors a Complete Report and Guidance

Some owners and design professionals mistakenly believe they can shift unanticipated-subsurface-conditions liability to constructors by limiting the information they provide for bid preparation. To help prevent the costly, contentious problems this practice has caused, include the complete geotechnical-engineering report, along with any attachments or appendices, with your contract documents, *but be certain to note*

conspicuously that you’ve included the material for information purposes only. To avoid misunderstanding, you may also want to note that “informational purposes” means constructors have no right to rely on the interpretations, opinions, conclusions, or recommendations in the report. Be certain that constructors know they may learn about specific project requirements, including options selected from the report, *only* from the design drawings and specifications. Remind constructors that they may perform their own studies if they want to, and *be sure to allow enough time* to permit them to do so. Only then might you be in a position to give constructors the information available to you, while requiring them to at least share some of the financial responsibilities stemming from unanticipated conditions. Conducting prebid and preconstruction conferences can also be valuable in this respect.

Read Responsibility Provisions Closely

Some client representatives, design professionals, and constructors do not realize that geotechnical engineering is far less exact than other engineering disciplines. This happens in part because soil and rock on project sites are typically heterogeneous and not manufactured materials with well-defined engineering properties like steel and concrete. That lack of understanding has nurtured unrealistic expectations that have resulted in disappointments, delays, cost overruns, claims, and disputes. To confront that risk, geotechnical engineers commonly include explanatory provisions in their reports. Sometimes labeled “limitations,” many of these provisions indicate where geotechnical engineers’ responsibilities begin and end, to help others recognize their own responsibilities and risks. *Read these provisions closely.* Ask questions. Your geotechnical engineer should respond fully and frankly.

Geoenvironmental Concerns Are Not Covered

The personnel, equipment, and techniques used to perform an environmental study – e.g., a “phase-one” or “phase-two” environmental site assessment – differ significantly from those used to perform a geotechnical-engineering study. For that reason, a geotechnical-engineering report does not usually provide environmental findings, conclusions, or recommendations; e.g., about the likelihood of encountering underground storage tanks or regulated contaminants. *Unanticipated subsurface environmental problems have led to project failures.* If you have not obtained your own environmental information about the project site, ask your geotechnical consultant for a recommendation on how to find environmental risk-management guidance.

Obtain Professional Assistance to Deal with Moisture Infiltration and Mold

While your geotechnical engineer may have addressed groundwater, water infiltration, or similar issues in this report, the engineer’s services were not designed, conducted, or intended to prevent migration of moisture – including water vapor – from the soil through building slabs and walls and into the building interior, where it can cause mold growth and material-performance deficiencies. Accordingly, *proper implementation of the geotechnical engineer’s recommendations will not of itself be sufficient to prevent moisture infiltration.* **Confront the risk of moisture infiltration** by including building-envelope or mold specialists on the design team. **Geotechnical engineers are not building-envelope or mold specialists.**





Telephone: 301/565-2733
e-mail: info@geoprofessional.org www.geoprofessional.org

2. Log of Test Borings
(Caltrans, 1961-1972)

| DIST. | COUNTY | ROUTE | POST MILES—TOTAL PROJECT | SHEET NO. | TOTAL SHEETS |
|-------|--------|-------|--------------------------|-----------|--------------|
| 03 | SUT | 20 | | | |

BRIDGE ENGINEER REGISTERED CIVIL ENGINEER NO. 5585
 DATE APPROVED _____

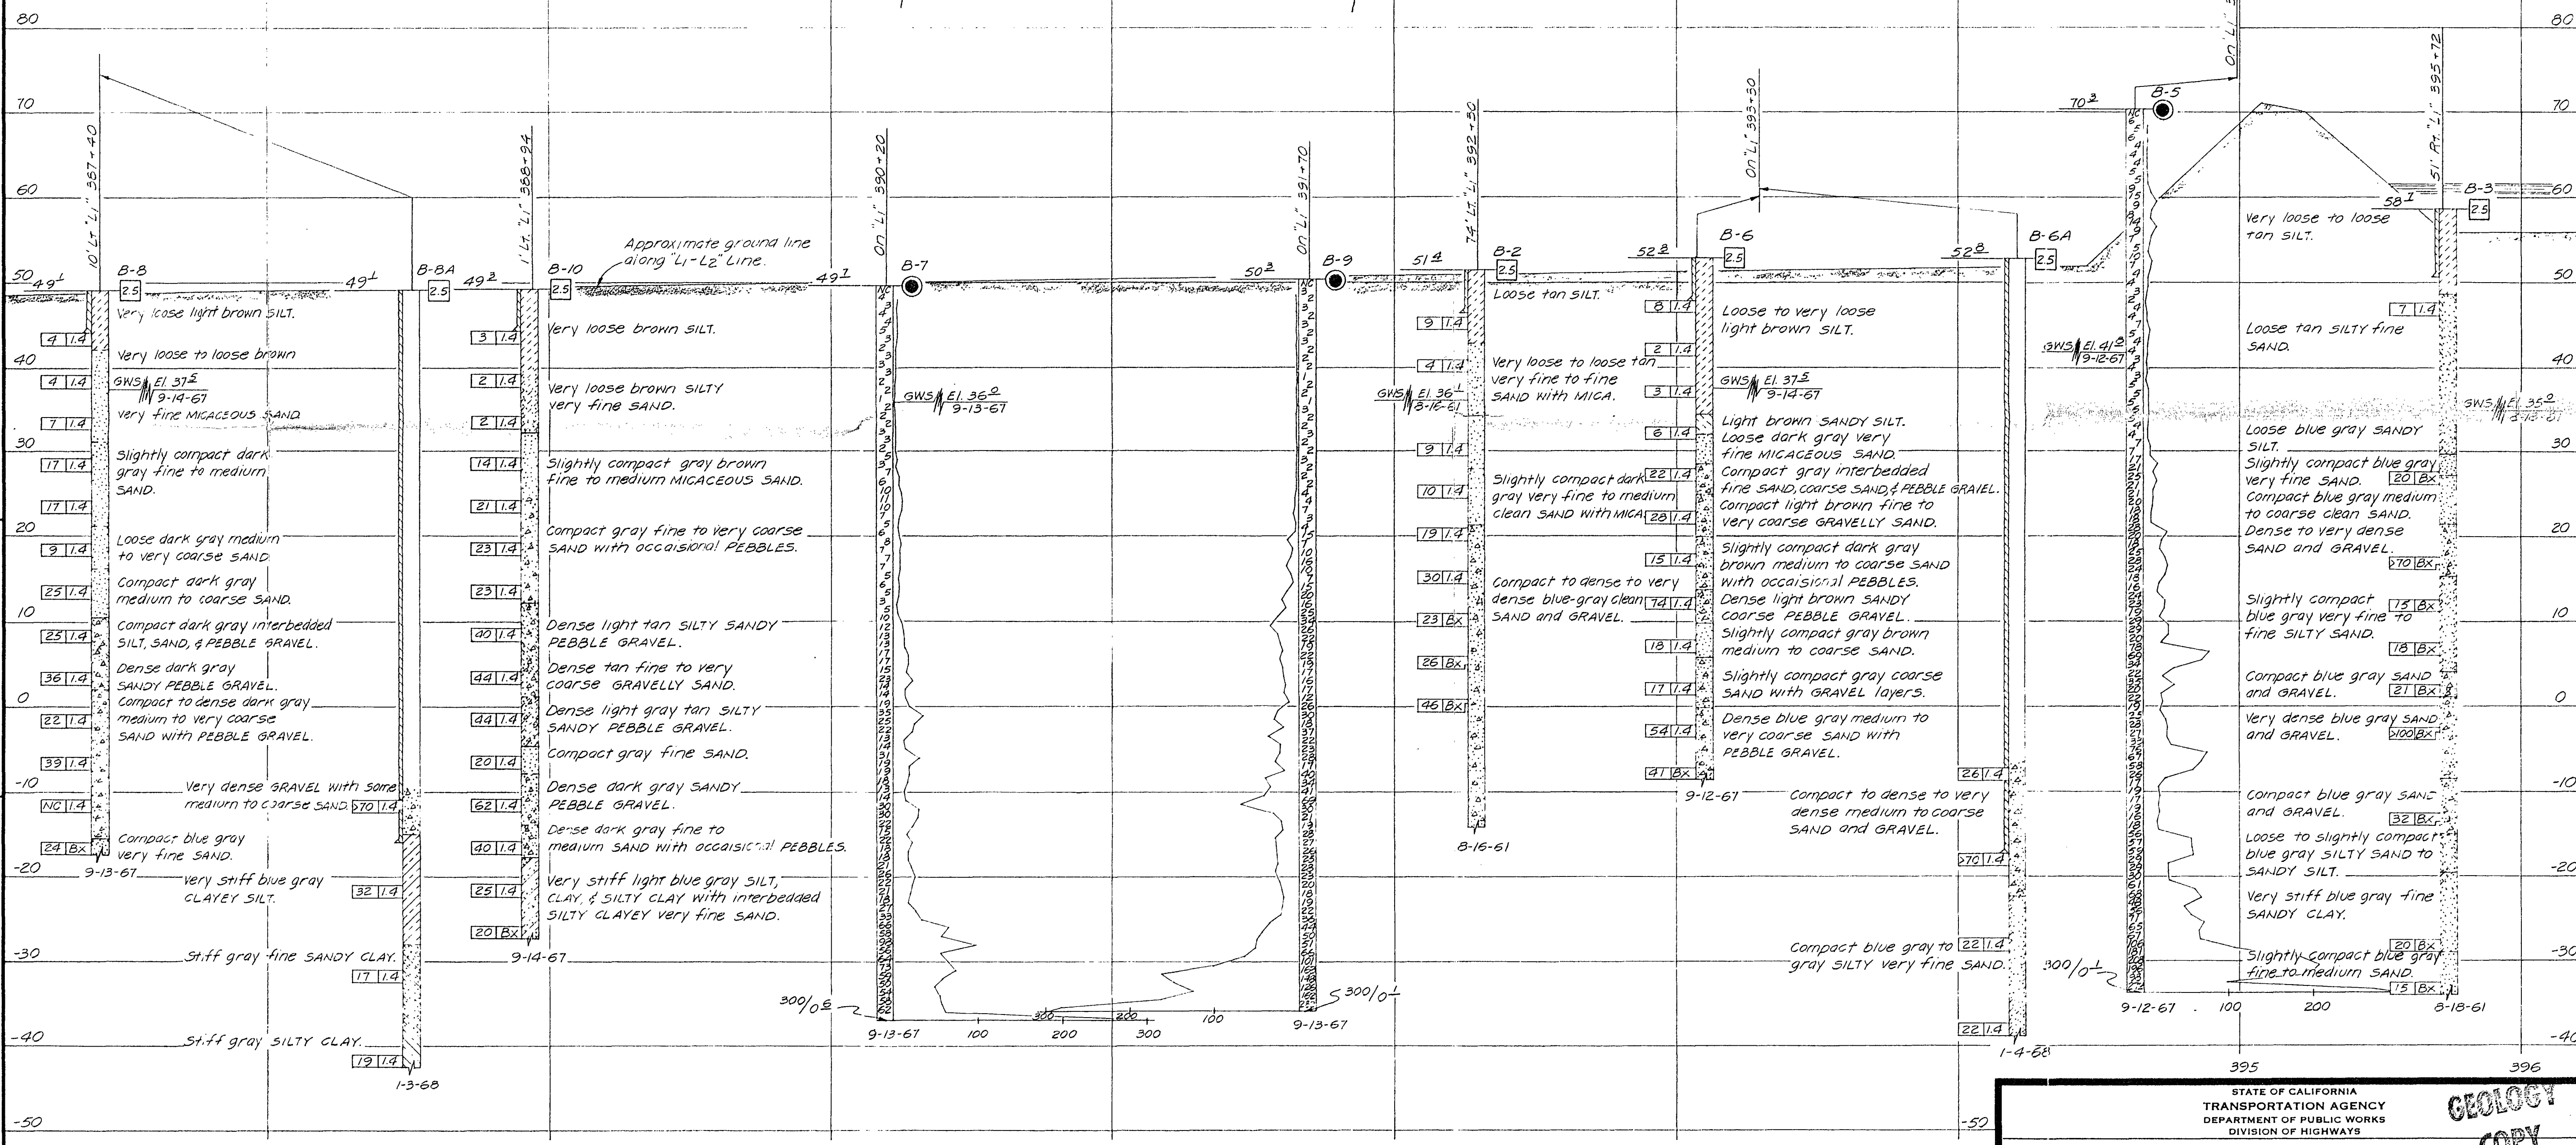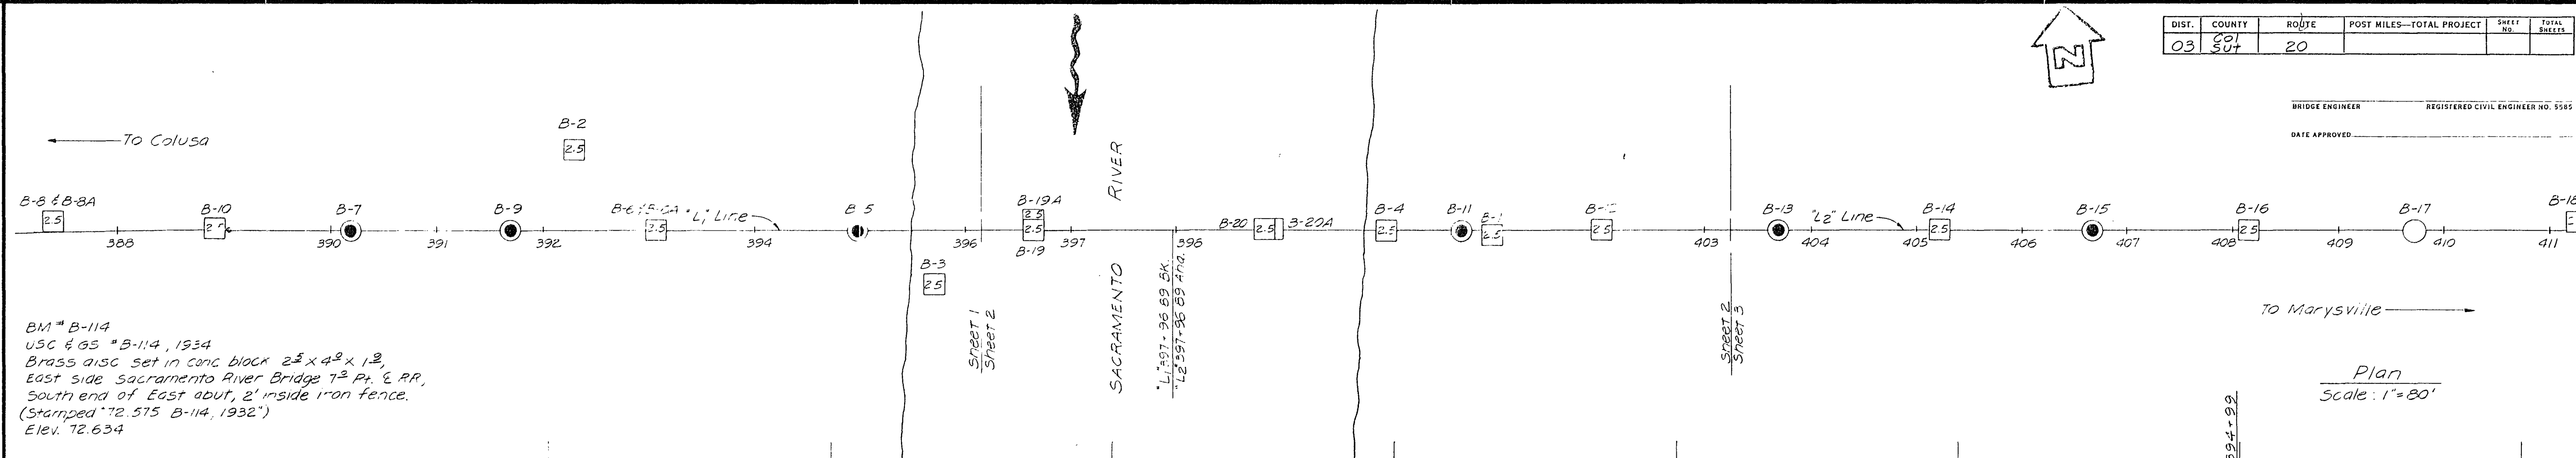

BM = B-114
 USC 6 65 * B-114, 1934
 Brass disc set in conc block 2 1/2 x 4 1/2 x 1 1/2
 East side Sacramento River Bridge 7th Pt. E. RR.
 South end of East abut, 2' inside iron fence.
 (Stamped "72 575 B-114, 1932")
 Elev. 72.634

Plan
 Scale: 1" = 80'

Profile
 Scale: Hor. 1" = 80'
 Ver. 1" = 10'

LEGEND OF BORING OPERATIONS

ROTARY BORING
 Top Hole El. _____
 Location _____
 Description of material (with depth in feet) _____
 (When present in appreciable quantity, the terms "SAND", "SILT", "CLAY", "GRAVEL", "COARSE", "MEDIUM", and "FINE" shall be used to describe sand, silt, and clay, respectively, to the STANDARD GRADE SIZE LIMITS.)
 Estimated material change (ft) _____
 Unconformable material change (ft) _____
 Average soil friction (lb/ft²) _____
 Soil sample location (ft) _____

1" SOIL TUBE
 Top Hole El. _____
 Location _____
 Description of material (with depth in feet) _____
 (When present in appreciable quantity, the terms "SAND", "SILT", "CLAY", "GRAVEL", "COARSE", "MEDIUM", and "FINE" shall be used to describe sand, silt, and clay, respectively, to the STANDARD GRADE SIZE LIMITS.)
 Estimated material change (ft) _____
 Unconformable material change (ft) _____
 Average soil friction (lb/ft²) _____
 Soil sample location (ft) _____

TEST PIT
 Location _____
 Description of material (with depth in feet) _____
 (When present in appreciable quantity, the terms "SAND", "SILT", "CLAY", "GRAVEL", "COARSE", "MEDIUM", and "FINE" shall be used to describe sand, silt, and clay, respectively, to the STANDARD GRADE SIZE LIMITS.)
 Estimated material change (ft) _____
 Unconformable material change (ft) _____
 Average soil friction (lb/ft²) _____
 Soil sample location (ft) _____

LEGEND OF EARTH MATERIALS

| | | | | | |
|---------------------------|----------------------------|---------------|--------------|---------------------------|--------------------------|
| GRAVEL | SAND | SILT | CLAY | SANDY CLAY OR CLAYEY SAND | SANDY SILT OR SILTY SAND |
| SILTY CLAY OR CLAYEY SILT | PEAT AND/OR ORGANIC MATTER | FILL MATERIAL | IGNEOUS ROCK | SEDIMENTARY ROCK | METAMORPHIC ROCK |

CLASSIFICATION OF MATERIAL BASED ON STANDARD GRADE SIZE LIMITS

DIAGRAM SHOWING THE BASIS FOR ESTIMATES OF GRADE SIZE DISTRIBUTION USED IN DETERMINATION OF CLASS NAMES. IF GRAVEL IS PRESENT IN APPRECIABLE QUANTITY, THE CLASS NAME, VIZ., "GRAVELLY SAND", "GRAVELLY SILT", "GRAVELLY CLAY", "SANDY SILT", "SANDY CLAY", "CLAYEY SAND", "CLAYEY SILT", "CLAYEY CLAY", "SANDY SILTY SAND", "SANDY SILTY SILT", "SANDY SILTY CLAY", "SANDY CLAY", "CLAY", "SAND", "SILT", "CLAY", "GRAVEL", "COARSE", "MEDIUM", "FINE" SHALL BE USED TO DESCRIBE SAND, SILT, AND CLAY, RESPECTIVELY, TO THE STANDARD GRADE SIZE LIMITS.

NOTE: Classification of earth material as shown on this sheet is based upon field inspection and is not to be construed to imply mechanical analysis.

BRIDGE DEPARTMENT
 ENGINEERING GEOLOGY SECTION



STATE OF CALIFORNIA
 TRANSPORTATION AGENCY
 DEPARTMENT OF PUBLIC WORKS
 DIVISION OF HIGHWAYS

SACRAMENTO RIVER

LOG OF TEST BORINGS 1 of 3

| | | | |
|------------------|------------------|--------------------------|----------|
| BRIDGE NO. 15-55 | POST MILE 382.18 | DRAWING NO. | SHEET OF |
| REVISION DATES | | (PRELIMINARY STAGE ONLY) | |

Robert W. Reynolds #165
 CERTIFIED ENGINEERING GEOLOGIST
 DATE APPROVED: JANUARY 27, 1975

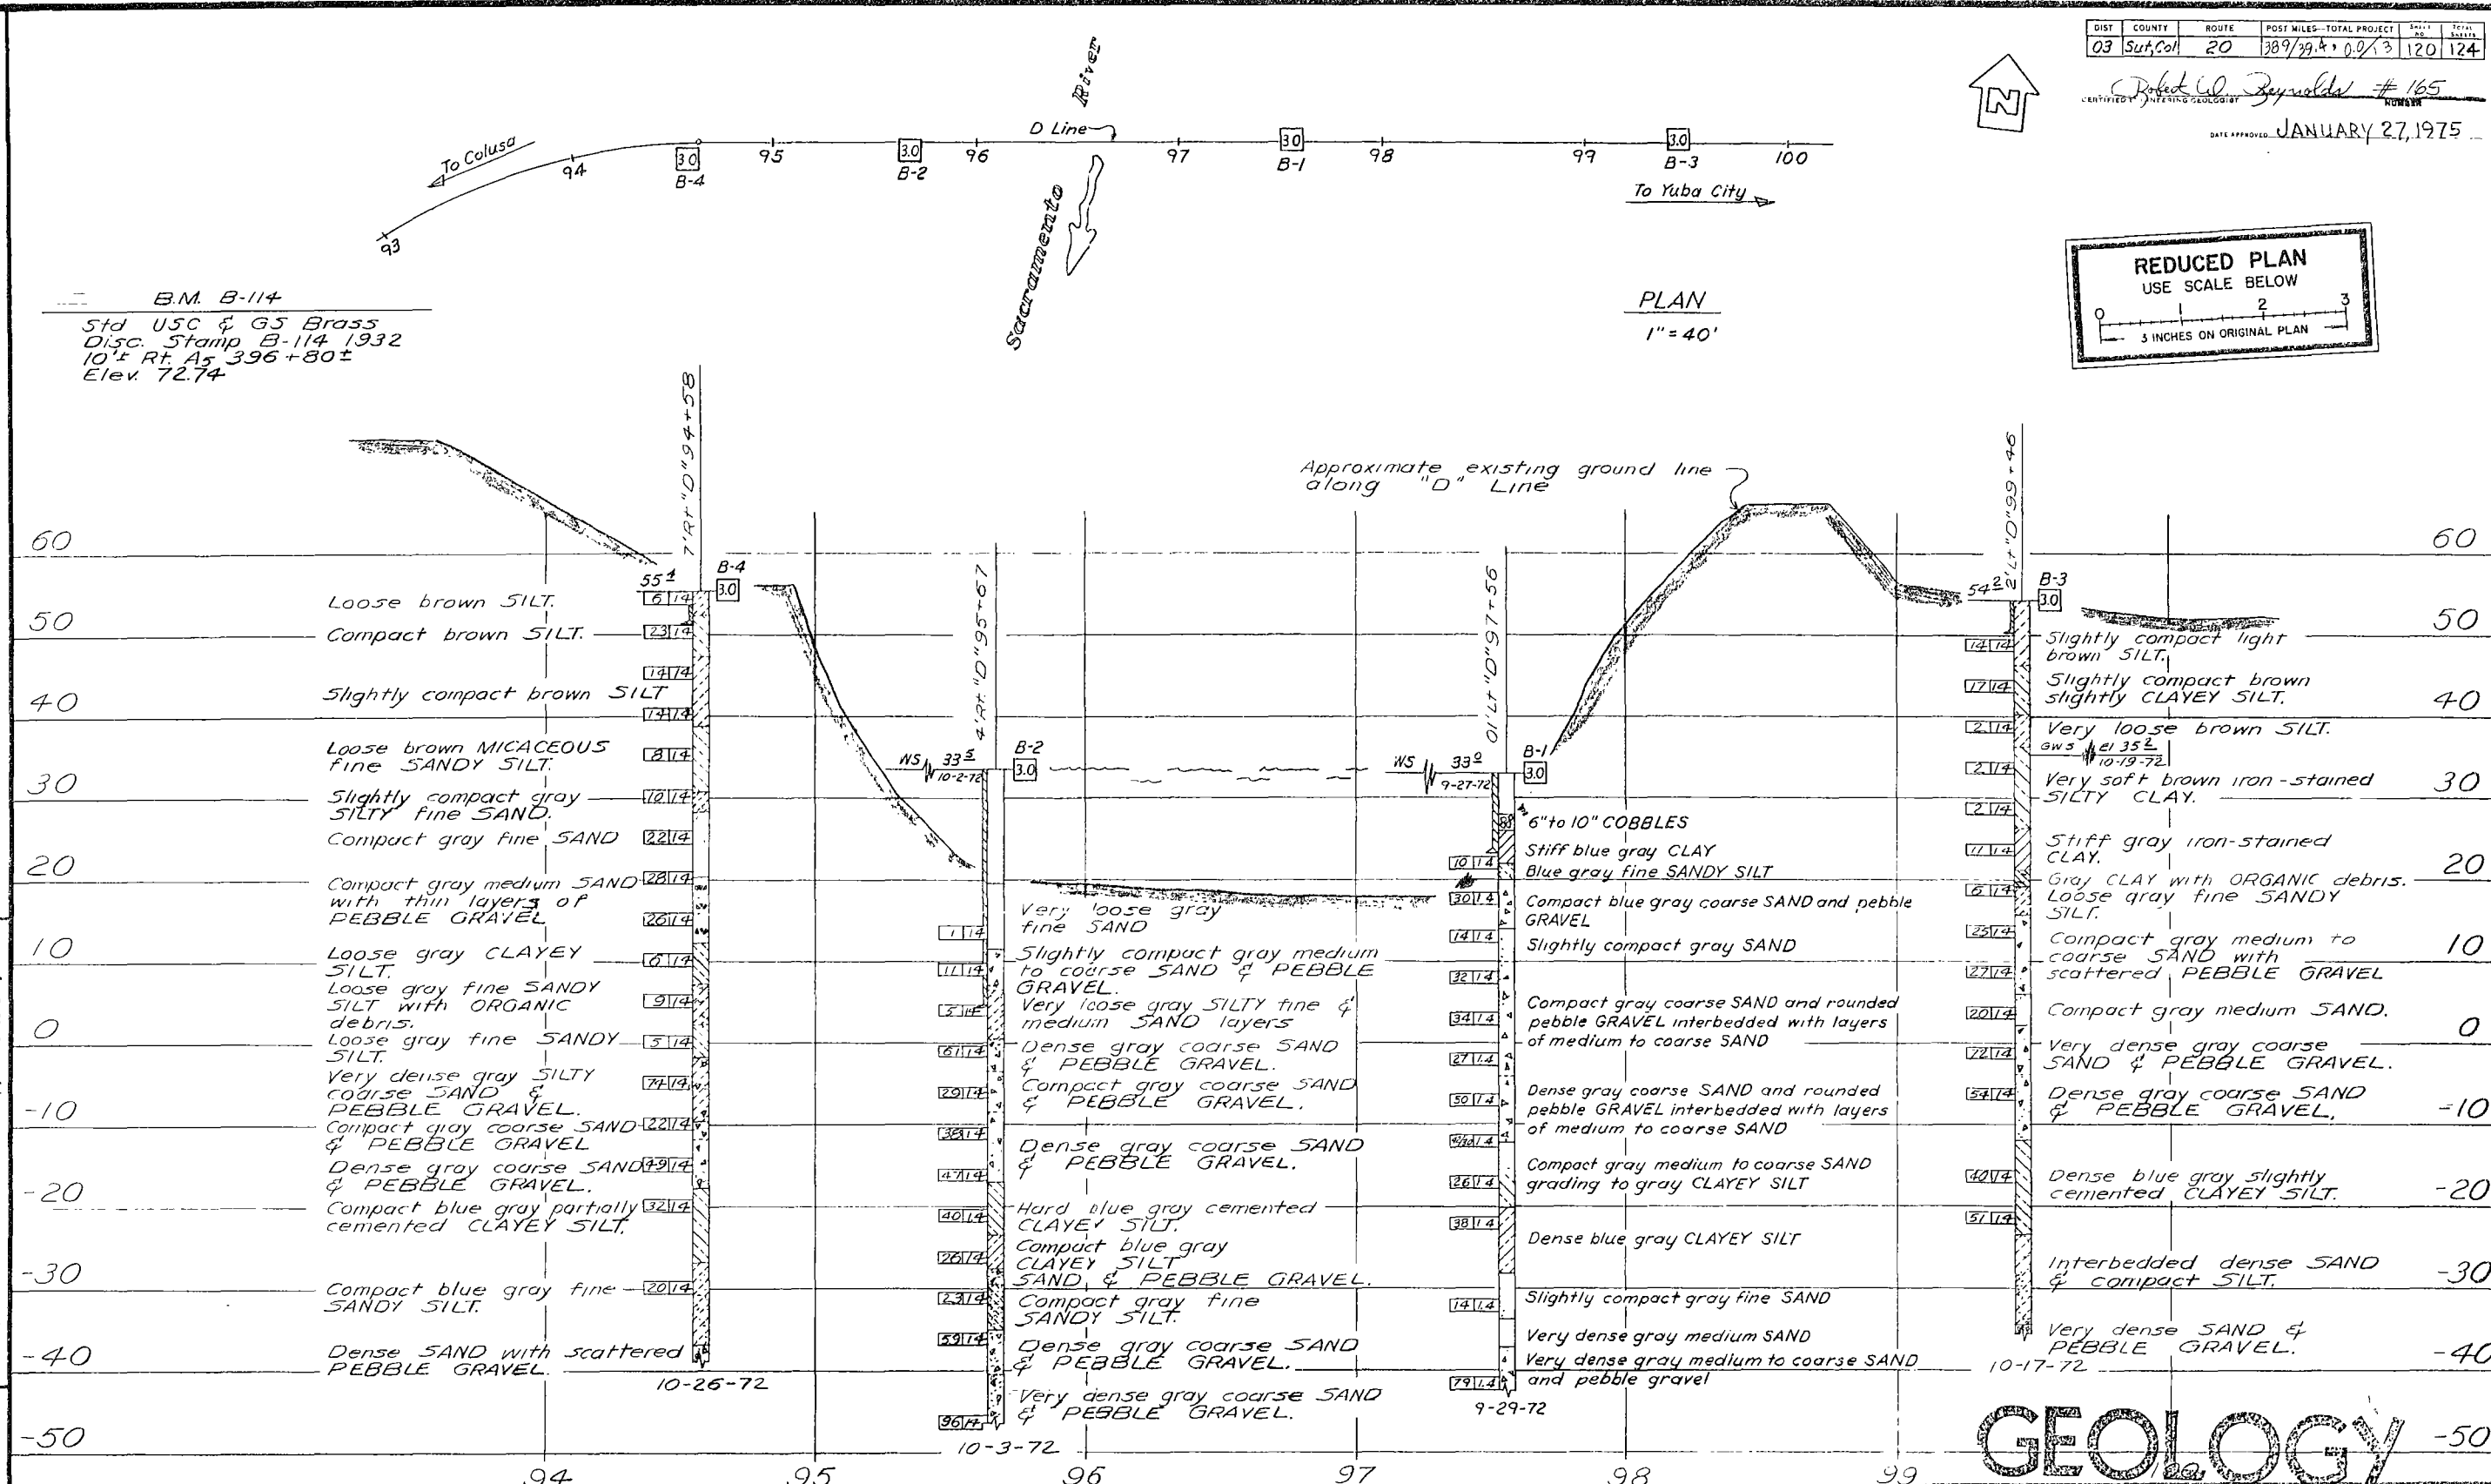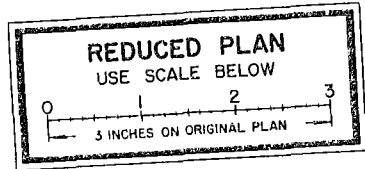

LEGEND OF BORING OPERATIONS

LEGEND OF EARTH MATERIALS

CONSISTENCY CLASSIFICATION FOR SOILS

CLASSIFICATION OF MATERIAL BASED ON STANDARD GRADE SIZE LIMITS

LEGEND OF BORING OPERATIONS

LEGEND OF EARTH MATERIALS

CONSISTENCY CLASSIFICATION FOR SOILS

CLASSIFICATION OF MATERIAL BASED ON STANDARD GRADE SIZE LIMITS

120

PROFILE
 Scale: Horiz. 1" = 30'
 Vert. 1" = 10'

BRIDGE DEPARTMENT
 ENGINEERING GEOLOGY SECTION
 FIELD STUDY by M.C. Williams 10-72
 DRAWN by S.T. Kawamura 12-15-72
 CHECKED by J. Sandhu 2-14-73
 Approval Recommended by [Signature]
 Certified Engineering Geologist No. 560

GEOLOGY

STATE OF CALIFORNIA
 DEPARTMENT OF TRANSPORTATION
 DETOUR BRIDGE ACROSS SACRAMENTO RIVER AT MERIDIAN

LOG OF TEST BORINGS

| | | | | | | | |
|---|-------|-----------|--|-------------|----|----|----|
| BRIDGE NO. | 18-44 | POST MILE | | DRAWING NO. | 14 | OF | 14 |
| REVISION DATES (PRELIMINARY STAGE ONLY) | | | | | | | |