


PROPOSED
SITE PLAN
1"=20'-0"

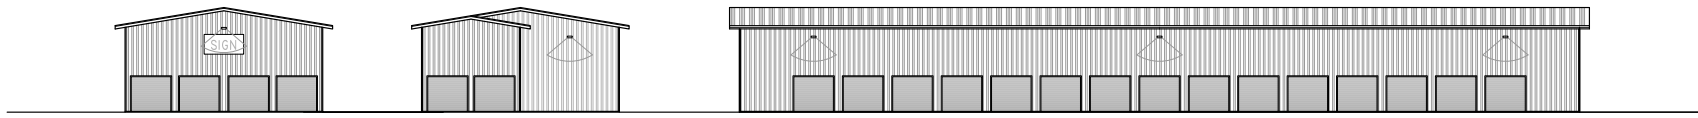

STREETSCAPE
MYRTLE AVE.
DO NOT SCALE

Source: Atkins Drafting 2022



Figure 2
Conceptual Site Plan