


HUM 254 CULVERT REHAB PROJECT

INITIAL STUDY

**with Negative Declaration
and Final Section 4(f) *de minimis* Determination**

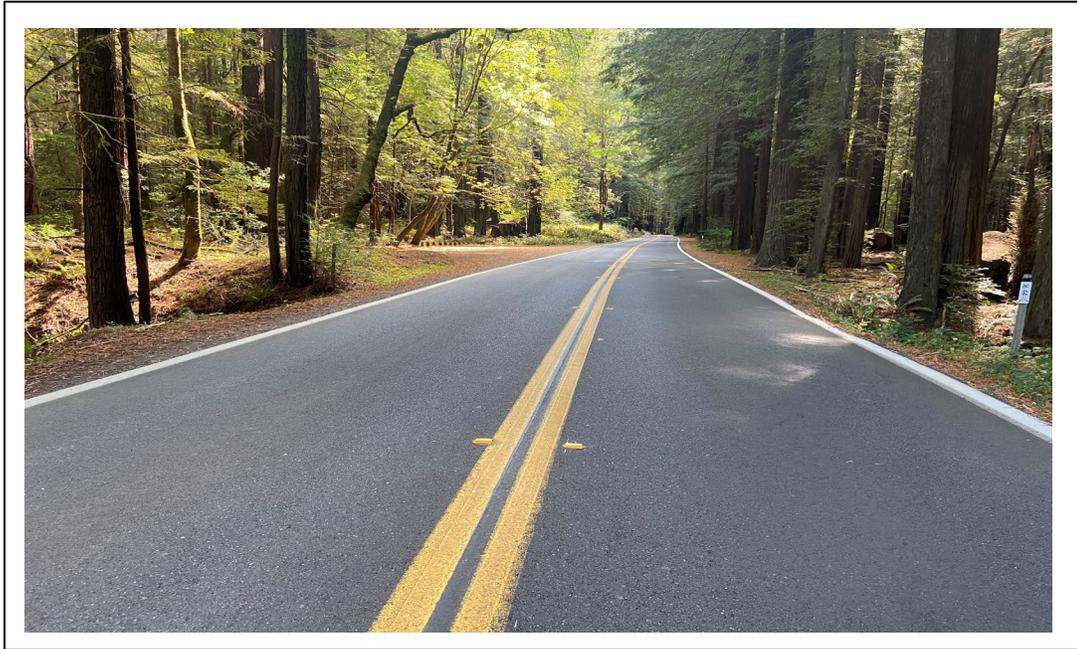

HUMBOLDT COUNTY, CALIFORNIA

DISTRICT 1 – HUM – 254 (Post Miles 0.00 to 43.00)

EA 01-0H240 / EFIS 0117000140

**Prepared by the
State of California Department of Transportation**



March 2024



General Information About This Document

What is in this document?

The California Department of Transportation (Caltrans) has prepared this Initial Study with Negative Declaration (IS/ND) which examines the potential environmental effects of the project on State Route 254 in Humboldt County, California. Caltrans is the lead agency under the California Environmental Quality Act (CEQA). This document tells you why the project is being proposed, how the existing environment could be affected by the project, the potential impacts of the project, and avoidance, or minimization measures. The IS ND circulated to the public between December 7, 2022, and January 13, 2023. Comments received during this period are included in Appendix E.

Elsewhere throughout this document, a vertical line in the margin indicates a change made since the draft document circulation. Minor editorial changes and clarifications have not been so indicated. Additional copies of this document and the related technical studies are available for review at the Caltrans District 1 Office. This document may be downloaded at the following website: <https://dot.ca.gov/caltrans-near-me/district-1/d1-projects>

For individuals with sensory disabilities, this document can be made available in Braille, in large print, on audiocassette, or on computer disk. To obtain a copy in one of these alternate formats, please write to or call Caltrans, Attention: Cori Reed, North Region Environmental–District 1, 1656 Union Street, Eureka, CA 95501; (707) 445-6600 Voice, or use the California Relay Service 1 (800) 735-2929 (TTY to Voice), 1 (800) 735-2922 (Voice to TTY), 1 (800) 855-3000 (Spanish TTY to Voice and Voice to TTY), 1-800-854-7784 (Spanish and English Speech-to-Speech) or 711.

HUM 254 CULVERT REHAB PROJECT

Rehabilitate existing drainage systems, reduce sediment loads to the South Fork Eel River, and remediate fish passage barriers on State Route 254 in Humboldt County from Post Miles 0.00 to 43.00 south of Phillipsville to its northern junction with U.S. Highway 101 north of Pepperwood

INITIAL STUDY

Negative Declaration and Section 4(f) *de minimis* Determination

Submitted Pursuant to: Division 13, California Public Resources Code

**THE STATE OF CALIFORNIA
Department of Transportation**

03/20/2024

Date of Approval

Liza Walker

Liza Walker, Office Chief
North Region Environmental–District 1
California Department of Transportation
CEQA Lead Agency

The following person may be contacted for more information about this document:

Caltrans North Region Environmental–District 1
Attn: Morgan Kipf, Coordinator
1656 Union Street
Eureka, CA 95501
(707) 492-0167

or use the California Relay Service TTY number, 711 or 1-800-806-4474.



NEGATIVE DECLARATION

Pursuant to: Division 13, California Public Resources Code

SCH Number: 2022120136

Project Description

The California Department of Transportation (Caltrans) proposes to rehabilitate existing drainage systems, reduce sediment loads to the South Fork Eel River, and rehabilitate fish passage barriers.

Determination

This Negative Declaration (ND) is intended to give notice to interested agencies and the public that it is Caltrans' intent to adopt an ND for this project. This does not mean that Caltrans' decision regarding the project is final. This ND is subject to change based on comments received by interested agencies and the public.

Caltrans has prepared an Initial Study for this project and, following public review, has determined from this study that the project would not have a significant impact on the environment for the following reasons:

The project would have *No Impact* to:

| | |
|----------------------------------|-------------------------------|
| Aesthetics | Noise |
| Agriculture and Forest Resources | Population and Housing |
| Air Quality | Public Services |
| Energy | Recreation |
| Geology and Soils | Transportation |
| Hazards and Hazardous Materials | Tribal Cultural Resources |
| Land Use and Planning | Utilities and Service Systems |
| Mineral Resources | Wildfire |

The project would have *Less than Significant Impacts* to Biological Resources, Cultural Resources, Greenhouse Gas Emissions, and Hydrology and Water Quality.

Liza Walker

Liza Walker, Office Chief
North Region Environmental–District 1
California Department of Transportation

03/20/2024

Date



Table of Contents

| | |
|--|-------------------------------------|
| NEGATIVE DECLARATION | i |
| Table of Contents..... | i |
| List of Appendices | iii |
| List of Figures | Error! Bookmark not defined. |
| List of Tables | v |
| List of Acronyms and Abbreviated Terms..... | vii |
| Chapter 1. Proposed Project..... | 1 |
| 1.1 Project History | 1 |
| 1.2 Project Description | 1 |
| 1.3 Permits and Approvals Needed..... | 14 |
| 1.4 Standard Measures and Best Management Practices Included in All Alternatives | 15 |
| 1.5 Discussion of the NEPA Categorical Exclusion..... | 23 |
| Chapter 2. CEQA Environmental Checklist | 24 |
| 2.1 Aesthetics | 29 |
| 2.2 Agriculture and Forest Resources..... | 30 |
| 2.3 Air Quality | 32 |
| 2.4 Biological Resources | 33 |
| 2.5 Cultural Resources | 70 |
| 2.6 Energy | 74 |
| 2.7 Geology and Soils | 75 |
| 2.8 Greenhouse Gas Emissions..... | 77 |
| 2.9 Hazards and Hazardous Materials | 99 |
| 2.10 Hydrology and Water Quality | 101 |
| 2.11 Land Use and Planning | 108 |
| 2.12 Mineral Resources..... | 109 |
| 2.13 Noise..... | 110 |
| 2.14 Population and Housing | 111 |
| 2.15 Public Services | 112 |

| | | |
|-------------------|---|------------|
| 2.16 | Recreation | 113 |
| 2.17 | Transportation | 114 |
| 2.18 | Tribal Cultural Resources | 115 |
| 2.19 | Utilities and Service Systems | 117 |
| 2.20 | Wildfire..... | 119 |
| 2.21 | Mandatory Findings of Significance | 121 |
| 2.22 | Cumulative Impacts | 122 |
| Chapter 3. | Agency and Public Coordination | 124 |
| Chapter 4. | List of Preparers | 127 |
| Chapter 5. | Distribution List | 129 |
| Chapter 6. | References | 131 |

List of Appendices

- APPENDIX A. Project Layouts**
- APPENDIX B. Title VI Policy Statement**
- APPENDIX C. USFWS, NMFS, CNDDDB, & CNPS Species Lists**
- APPENDIX D. Section 4(f)**
- APPENDIX E. Caltrans' Response to Comments**



| | | |
|----------------------|---|---------------|
| Figure 1. | Project Vicinity Map | 3 |
| Figure 2. | Project Location Map | 4 |
| Figure 3. | Illustration of Root Zones in Relation to Tree Diameter..... | 63 |
| Figure 4. | PM 12.64 Outlet. Large codominant stem redwood flush with existing concrete headwall and SR 254 marker next to fence with headwall..... | 64 |
| Figure 5. | PM 15.04 82 inch dbh redwood at culvert inlet. | 65 |
| Figure 6. | PM 19.65 Coast redwood tree on upper slope directly above buried culvert..... | 66 |
| Figure 7. | PM 22.87 Tree near existing culvert on SR 254 | 67 |
| Figure 8. | U.S. 2019 Greenhouse Gas Emissions | 83 |
| Figure 9. | California 2019 Greenhouse Gas Emissions by Economic Sector..... | 84 |
| Figure 10. | Change in California GDP, Population, and GHG Emissions since 2000 | 85 |
| Figure 11. | Map of project location in relation to Sea Level Rise | 96 |
| Figure 12. | CAL FIRE Fire Hazard Severity Zone Map..... | 98 |

List of Tables

| | | |
|----------|---|-----|
| Table 1. | Proposed Project Work by Location | 9 |
| Table 2. | Agency, Permit/Approval and Status..... | 14 |
| Table 3. | Sensitive Natural Communities within the ESL | 37 |
| Table 4. | Estimated Ranking and Noise Levels of Construction Equipment | 52 |
| Table 5. | Regional and Local Greenhouse Gas Reduction Plans | 86 |
| Table 6. | Maximum Greenhouse Gas Emissions from Construction..... | 88 |
| Table 7. | Specific Water Quality Objectives for Eel River Hydrologic Unit | 103 |



List of Acronyms and Abbreviated Terms

| Acronym/Abbreviation | Description |
|----------------------|--|
| AB | Assembly Bill |
| AGCP | Avenue of the Giants Community Plan |
| ASR | Archaeological Survey Report |
| APE | Area of Potential Effects |
| ARB | Air Resources Board |
| ARZ | Absorber Root Zone |
| BGS | Below Ground Surface |
| BMPs | Best Management Practices |
| BSA | Biological Study Area |
| °C | Degrees Celsius |
| CAA | Clean Air Act |
| CAFE | Corporate Average Fuel Economy |
| CAL-CET | Caltrans Construction Emissions Tool |
| CAL EPA | California Environmental Protection Agency |
| CAL FIRE | California Department of Forestry and Fire Protection |
| CAL-IPC | California Invasive Plant Council |
| CAL OES | California Office of Emergency Services |
| Cal/OSHA | California Occupational Safety and Health Administration |
| Caltrans | California Department of Transportation |
| CAPTI | Climate Action Plan for Transportation Infrastructure |
| CARB | California Air Resources Board |
| CCC | Central California Coast (coho salmon ESU) |
| CCR | California Code of Regulations |
| CDFW | California Department of Fish and Wildlife |
| CEQA | California Environmental Quality Act |
| CESA | California Endangered Species Act |
| CFGC | California Fish and Game Code |
| CFR | Code of Federal Regulations |
| CGP | Construction General Permit |
| CH ₄ | Methane |
| CIA | Cumulative Impact Analysis |
| CIDH | Cast-in-Drilled-Hole |
| CISS | Cast-in-Steel-Shell |
| CNDDDB | California Natural Resources Database |
| CNPS | California Native Plant Society |
| CO ₂ | Carbon Dioxide |
| CO _{2e} | Carbon dioxide equivalent |
| CRHR | California Register of Historical Resources |

| Acronym/Abbreviation | Description |
|----------------------|--|
| CRPR | California Rare Plant Rank |
| CRZ | Critical Root Zone |
| CTP | California Transportation Plan |
| CWA | Clean Water Act |
| dB | Decibels |
| Department | Caltrans |
| DED | Draft Environmental Document |
| DI | Drainage Inlet |
| DOT | Department of Transportation |
| DP | Director's Policy |
| DPS | Distinct Population Segment |
| EFH | Essential Fish Habitat |
| EIR | Environmental Impact Report |
| EISA | Energy Independence and Security Act |
| EO(s) | Executive Order(s) |
| EPA | Environmental Protection Agency |
| ESA | Endangered Species Act |
| ESA(s) | Environmentally Sensitive Area(s) |
| ESL | Environmental Study Limits |
| ESU | Evolutionarily Significant Unit |
| °F | Degrees Fahrenheit |
| FED | Final Environmental Document |
| FEMA | Federal Emergency Management Agency |
| FESA | Federal Endangered Species Act |
| FHWA | Federal Highway Administration |
| FR | Federal Register |
| GHG | Greenhouse Gas |
| GWP | Global Warming Potential |
| H&SC | Health & Safety Code |
| HCAOG | Humboldt County Association of Governments |
| HFCs | Hydrofluorocarbons |
| HMA | Hot Mix Asphalt |
| HVF | High-Visibility Fencing |
| HRSP | Humboldt Redwoods State Park |
| IPCC | Intergovernmental Panel on Climate Change |
| IS | Initial Study |
| IS/ND | Initial Study/Negative Declaration |
| LCFS | Low Carbon Fuel Standard |
| LEDPA | Least Environmentally Damaging Practicable Alternative |
| LSAA | Lake or Streambed Alteration Agreement |
| MAMU | Marbled murrelet |

| Acronym/Abbreviation | Description |
|----------------------|--|
| MBTA | Migratory Bird Treaty Act |
| MGS | Midwest Guardrail System |
| MLD | Most Likely Descendent |
| MMT | Million metric tons |
| MMTCO _{2e} | Million metric tons of carbon dioxide equivalent |
| MOU | Memorandum of Understanding |
| MPO | Metropolitan Planning Organization |
| MSA | Magnuson-Stevens Fishery Conservation and Management Act |
| MTP | Metropolitan Transportation Plan |
| N ₂ O | Nitrous oxide |
| NAGPRA | Native American Graves Protection and Repatriation Act of 1990 |
| NAHC | Native American Heritage Commission |
| NC | North Coast |
| NCRWQCB | North Coast Regional Water Quality Control Board |
| NCSC | Natural Communities of Special Concern |
| ND | Negative Declaration |
| NEPA | National Environmental Policy Act |
| NES | Natural Environment Study |
| NHTSA | National Highway Traffic and Safety Administration |
| NMFS | National Marine Fisheries Service |
| NOAA | National Oceanic and Atmospheric Administration |
| NPDES | National Pollutant Discharge Elimination System |
| NRHP | National Register of Historic Places |
| NRLF | Northern red-legged frog |
| NSO | Northern spotted owl |
| O ₃ | Ozone |
| OPR | Governor's Office of Planning and Research |
| PDT | Project Development Team |
| PIP | Project Initiation Proposal |
| PLOC | Programmatic Letter of Concurrence |
| PM(s) | Post Mile(s) |
| Porter-Cologne Act | Porter-Cologne Water Quality Control Act |
| PRC | Public Resources Code (California) |
| ROE | Right of Entry |
| RSP | Rock Slope Protection |
| RTP | Regional Transportation Plan |
| RTPA | Regional Transportation Planning Agency |
| RWQCB | Regional Water Quality Control Board |
| SAFE | Safer Avoidable Fuel-Efficient (vehicles) |
| SB | Senate Bill |
| SCS | Sustainable Communities Strategy |

| Acronym/Abbreviation | Description |
|----------------------|---|
| SF | South Fork |
| SF ₆ | sulfur hexafluoride |
| SHPO | State Historic Preservation Officer |
| SHS | State Highway System |
| SLR | Sea Level Rise |
| SNC(s) | Sensitive Natural Community(ies) |
| SO ₂ | sulfur dioxide |
| SONCC | The Southern Oregon/Northern California Coast |
| SR | State Route |
| SRA | State Responsibility Area |
| SRZ | Structural Root Zone |
| SSC | Species of Special Concern |
| SWMP | Storm Water Management Plan |
| SWPPP | Stormwater Pollution Prevention Plan |
| SWRCB | State Water Resources Control Board |
| TCE | Temporary Construction Easement |
| THVF | Temporary High Visibility Fencing |
| TMDL | Total Maximum Daily Load |
| TMP | Transportation Management Plan |
| TMS | Transportation Management system |
| U.S. or US | United States |
| U.S. 101 | U.S. (United States) Highway 101 |
| USACE | United States Army Corps of Engineers |
| USC | United States Code |
| USDOT | U.S. Department of Transportation |
| U.S. EPA | U.S. Environmental Protection Agency |
| USFWS | U.S. Fish and Wildlife Service |
| USGS | United States Geological Survey |
| VIA | Visual Impact Assessment |
| VMT | Vehicle Miles Traveled |
| VROOM | Variety in Rural Options of Mobility |
| WPCP | Water Pollution Control Program |
| QOs | Water Quality Objectives |

Chapter 1. Proposed Project

1.1 Project History

State Route (SR) 254, commonly known as HUM-254 or Avenue of the Giants, is a segment of former U.S. Highway 101 (US 101) that parallels the existing US 101 along the Eel River as it runs through Humboldt Redwoods State Park (HRSP). SR 254 experiences seasonal heavy recreational traffic and also provides local service for several small communities along the route. The route originates just to the south of Phillippsville and runs parallel with US 101 to its northern junction with US 101 just north of Pepperwood.

In June 2017, a Project Initiation Proposal (PIP) was signed to authorize the project into the 2020 SHOPP program. Field reviews identified culvert locations as being in poor or critical condition in need of repair. Presently, 45 drainage systems, including 3 fish passage locations, are in this (01-0H240) project. This project was initiated because many culverts were identified in poor or fair condition.

The Department of Transportation (Caltrans) is the lead agency under the California Environmental Quality Act (CEQA).

1.2 Project Description

Project Objective

Purpose

The purpose of the project is to rehabilitate existing drainage systems to good condition, reduce sediment loads to the South Fork Eel River, and remediate fish passage barriers.

Need

The project is needed to repair failed drainage systems, prevent potential roadway damage resulting from drainage system failures, and to reduce sediment to the Eel River and South Fork Eel River. The existing damaged culverts deliver sediment to the Eel River and South Fork Eel River (which is currently listed as an impaired water body) that exceeds the Total Maximum Daily Load (TMDL) for sediment. Two failed drainage systems have resulted in fish passage barriers, preventing fish from access to habitat that is necessary for spawning and rearing.

Proposed Project

This project addresses various locations along SR 254 (Avenue of the Giants) near Weott and Miranda and one location on U.S. Highway 101 (Figures 1 and 2). The project begins north of US 101 at post mile (PM) 0.00 and ends 1.9 miles north of Holmes Flat Road at PM 43.00. The project travels through Humboldt Redwoods State Park. The project proposes to construct two structures to provide fish passage, one at Chadd Creek and the other at Mowry Creek, rehabilitate 45 existing drainage systems (DS), and add two Transportation Management Systems (TMS). Table 1 lists the proposed work at each location. The work provided in this project is anticipated to decrease the risk of loss of roadway due to erosion or embankment failures within the roadway prism.

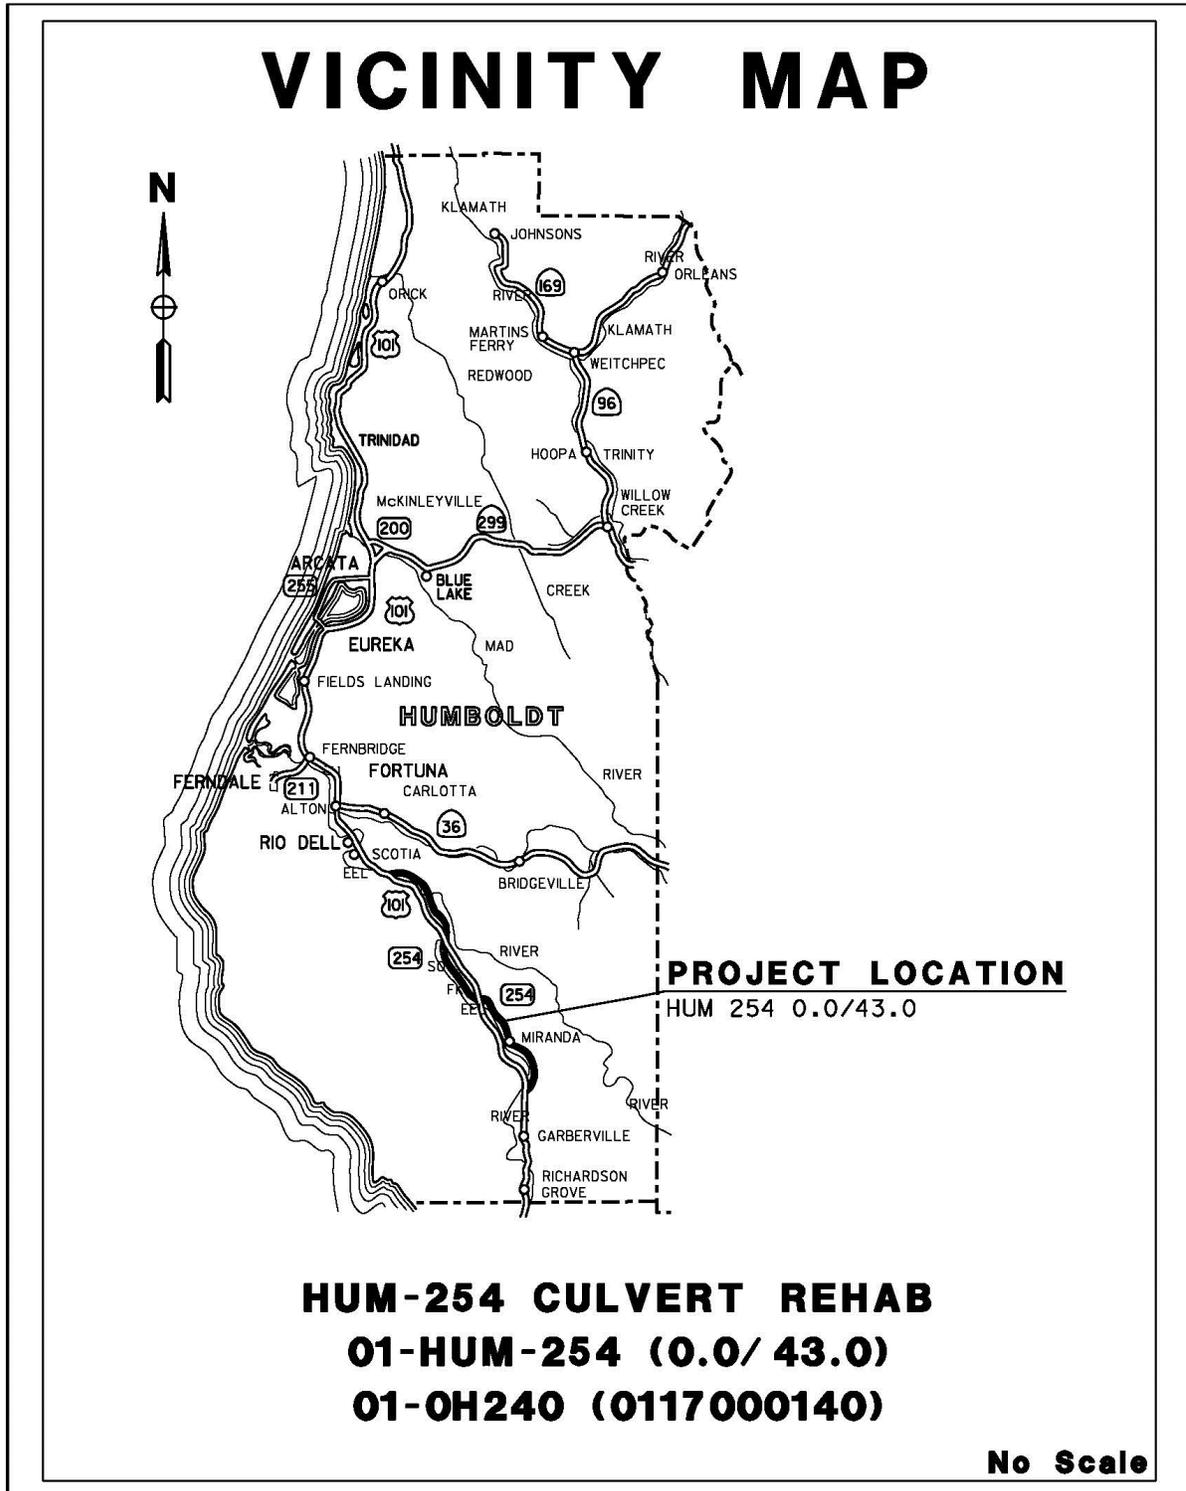


Figure 1. Project Vicinity Map

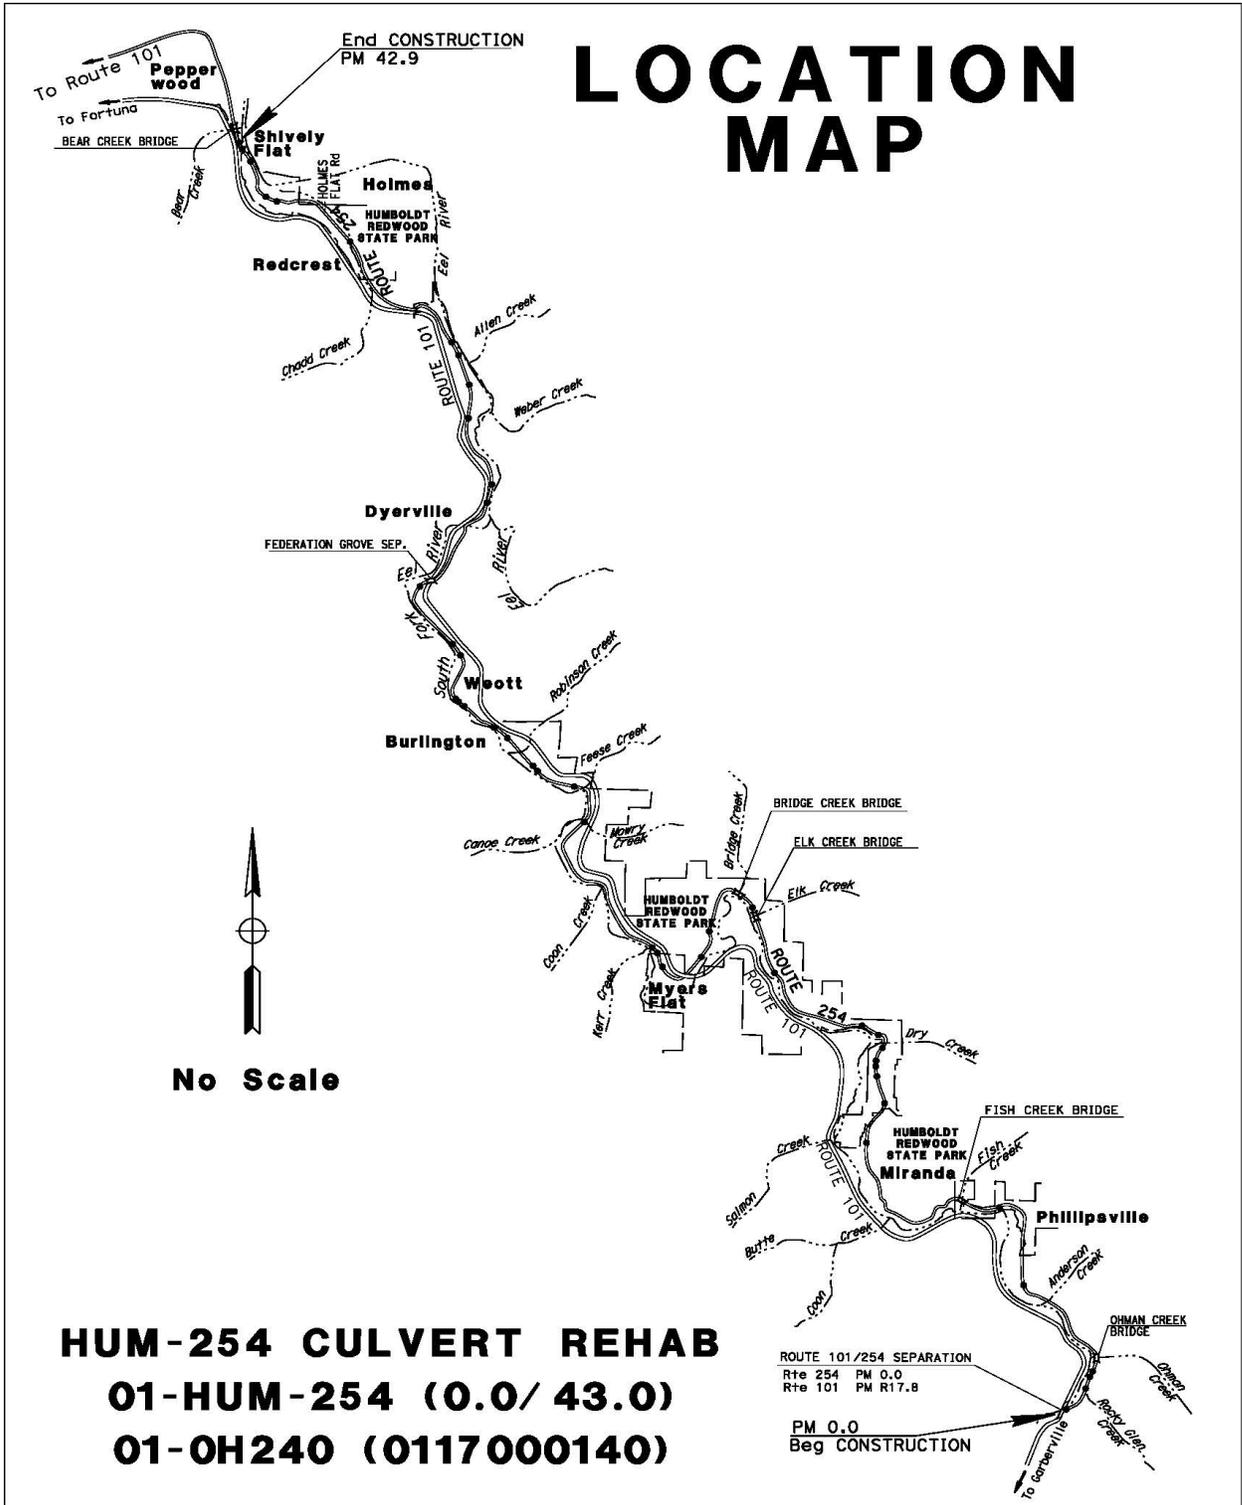


Figure 2. Project Location Map

Cut Cover Installation Method

The cut-and-cover culvert replacement method, which is proposed at a majority of the project locations, would dig a trench to remove the existing culvert, place the new culvert, then cover the impacted area to restore the roadway. Work using this method would be completed from the roadway utilizing a traffic lane closure. If water is present at the time of construction, then a clear water diversion would occur ensuring water remains outside of the work area during culvert replacement. Culvert headwalls would be replaced or constructed as needed. Outlets would be armored as needed, possibly with rock slope protection (RSP). Downdrains would be placed with anchors where applicable. Work would occur from the roadway, minimal vegetation would be removed, as required for culvert placement.

Reinforced Concrete Box (PMs 8.13 & 22.87)

The existing culverts at PMs 8.13 and 22.87 would be excavated and removed within the roadway. If existing flow lines are not adequate, then excavation would be done below the existing flow line to achieve the adequate flow line. Precast, reinforced concrete boxes would be laid in place in one piece or in pieces and sealed together. Work using this method would be completed from the roadway utilizing a traffic lane closure. Work would occur from the roadway and minimal vegetation would be removed, as required for culvert placement.

Trenchless Installation Method (PMs 11.53, 11.96, & 22.38)

Trenchless culvert installation would be used when the cut and cover method is infeasible. The jack and bore trenchless method requires a launching and receiving location on either side of the roadway prism. At the launching location, a boring machine would drill through the roadway prism with an auger while jacking the culvert piping through the prism. The piping is installed successfully once the pipe is jacked through to the other side of the prism at the receiving location. Access roads are required for trenchless installation. Traffic would be minimally impacted.

Bridge Installation at Mowry Creek (PM 15.04)

This project proposes to remove a barrier to fish passage by removing an existing culvert at PM 15.04 and restoring the stream channel of Mowry Creek. To accommodate the replacement of the culvert, SR 254 would be temporarily reduced to single lane reversing traffic at Mowry Creek during the bridge construction. To minimize impacts to surrounding redwood trees adjacent to the east edge of pavement, the finished roadway would be adjusted by shifting the alignment approximately 7 feet westward with a reversing curve to and from the existing tangent alignment. The width of the road would be slightly increased on the bridge with 11-foot-wide lanes and 2-foot-wide shoulders, where the current roadway has 10-foot-wide lanes and no shoulders. The bridge would be a single span, slab structure approximately 20 feet long. The abutments are anticipated to be precast concrete supported on driven steel-H piles, driven cast-in-steel-shell (CISS) piles or cast-in-drilled-hole (CIDH) reinforced concrete piles. Clearance of the bridge over the stream channel would be approximately 6 feet. The slab deck would consist of a precast/prestressed slab with a polyester concrete overlay for a total depth of approximately 1 foot.

Access to the creek channel for restoration work would be directly from SR 254. Under temporary lane closures, where practicable, piles would be driven through the roadway. At the time of lane closure (westerly side of highway), temporary safety barriers would be placed, the roadway would be excavated, and a portion of the 36-inch concrete box culvert would be removed. The remaining piles would then be driven, and precast abutments and wingwalls placed. Concrete would be poured for connections between abutments and wingwalls. Precast deck slabs would be placed followed by ultra-high-performance concrete in keyways (typically a lightweight, flexible, tongue and groove joint) between precast deck slabs. Backfill behind abutments and wingwalls would be completed.

Bridge rails (Type 85) with architectural treatment would be constructed on the southbound side of bridge. Bridge rail construction would consist of placing forms and reinforcing steel, then pouring concrete. Staining of architectural finishes would take place after the concrete has cured. The bridge deck would be prepared, and a polyester concrete overlay would be applied. Guardrails would be installed to conform to the bridge rails. Temporary safety barriers would be relocated onto the constructed southbound half of the bridge and one-way reversible traffic would be moved to the southbound half of the alignment. The second half of the bridge would be constructed in the same manner as the first half. Temporary safety barriers would be removed, and traffic would return to two lanes.

The remaining portions of the existing roadway would receive hot mix asphalt (HMA) overlay to finish grades (or asphalt obliterated or cold planed) prior to placing a final structural section consisting of base rock and HMA paving. Striping would be placed to complete the roadway work to return traffic to its pre-construction disposition.

As Mowry Creek is typically dry during the summer, it is expected a clear water diversion would not be needed. However, for excavations below the flow line of the channel, groundwater could be exposed; therefore, pumps may be used to remove water from excavated areas within the work zone. Surface streambank material would be removed from the creek channel and temporarily stockpiled on-site for re-use where the channel is regraded. The stream channel and banks of Mowry Creek would be reconstructed with previously stockpiled streambank material, tree stumps, and logs from on-site material. Slopes would incorporate bioengineered fill materials and approved plantings would be placed within the slopes.

The remaining construction equipment would be removed from the project to complete the construction work. Graded surfaces would be replanted and receive erosion control measures, including straw, fiber rolls, rock where needed, and hydroseeding.

Bridge Installation at Chadd Creek (PMs 40.81/40.83)

The project proposes to remove a barrier to fish passage by removing an existing culvert at PM 40.83 and restore the stream channel of Chadd Creek. To accommodate the replacement of the culvert, SR 254 would be closed to through traffic at Chadd Creek. The finished alignment would essentially remain unchanged from the existing alignment with the exception of slightly increasing the road width on the bridge with 4-foot-wide shoulders. The bridge is anticipated to be a single span slab structure approximately 50 feet long. The abutments are anticipated to be supported on driven steel-H piles, driven cast-in-steel-shell (CISS) piles or cast-in-drilled-hole (CIDH) reinforced concrete piles. Clearance of the bridge over the stream channel would be approximately 10 feet. The slab deck would consist of a precast/prestressed voided slab with a 6-inch cast-in-place topping for a total depth of approximately 2.5-feet.

Vegetation (brush) would be removed along Chadd Creek both downstream (west of SR 254) and upstream (east) of the existing culvert, to accommodate the bridge construction and stream channel work. Access to the creek channel for restoration work would be directly from SR 254 at either the bridge location or the culvert at PM 40.83. Bridge construction would start with excavating the roadway fill prism down to the bridge foundation elevations

on either side of the existing culvert. Asphalt paving removed would be disposed of by the contractor to a permitted site or re-used in asphalt. Piles for the bridge foundation would be driven or drilled for the abutments. Any water displaced from drilling or placement of concrete would be pumped into a temporary storage tank to be transported to a permitted disposal site.

After piles are installed, forms and reinforcing would be placed to form the abutments and wingwalls. Concrete would be poured to make the abutments and wingwalls for the bridge. After the abutments are constructed, the precast slabs would be placed on top of the abutments. Reinforcing for the cast-in-place concrete deck topping would be placed, and concrete would be poured. After construction of the bridge deck, the abutments would be backfilled and compacted. Bridge rails (Type 85) with architectural treatment would be formed concurrently with the backfilling of the abutment walls. Bridge rail construction would consist of placing forms and reinforcing steel, then pouring concrete. Staining of architectural finishes would take place after the concrete has cured. The wingwalls would have a standard guardrail terminal system and transition to the bridge rail.

The remaining portions of the existing roadway would receive hot mix asphalt (HMA) overlay to finish grades (or asphalt obliterated or cold planed) prior to placing a final structural section consisting of base rock and HMA paving. Striping would be placed to complete the roadway work to return traffic to its pre-construction disposition.

Concurrently with the bridge construction, the corrugated metal pipe culvert would be removed. Steel debris would be removed from the site and disposed of at a permitted site. Under current conditions, Chadd Creek flows through the culvert at PM 40.83, which would continue to serve as a clear water diversion. Levees (cofferdams), consisting of gravel filled fabric bags covered with impermeable plastic sheet, may be used adjacent to the bridge construction area to prevent water intrusion or breaching of the creek. Pumps could be used to remove water from excavated areas within the work zone. Surface streambank material would be removed from the creek channel and temporarily stockpiled on-site for re-use where the channel is regraded.

The stream channel and banks of Chadd Creek would be reconstructed with previously stockpiled streambank material, tree stumps, and logs as available from on-site material. Slopes would also incorporate bio-engineered fill materials and approved plantings would be placed within the slopes. The existing culvert at PM 40.83 (used as a clear water diversion) would remain in place for local drainage for the small tributary area extending south to the newly constructed bridge and to the west. Chadd Creek would be redirected into the adjusted

channel under the bridge. The remaining construction equipment would be removed from the project to complete the construction work. Graded surfaces would be replanted and receive erosion control measures, including straw, fiber rolls, rock where needed, and hydroseeding.

Proposed Work by Project Location

The project proposes to rehabilitate drainage systems, which would include placing or replacing drainage inlets (DI), headwalls, armoring, downdrains, gravel, stream restoration at Chadd Creek and Mowry Creek, and upsizing or extending culverts, where applicable. Table 1 identifies the project location (Post Mile) and the existing and proposed conditions, including anticipated culvert work.

Table 1. Proposed Project Work by Location

| Location Lat/Long | Post Mile (PM) | Existing Culvert (inches) | Replacement Culvert (inches) | Existing Culvert Length (feet) | Culvert replacement method and additional features included in the location |
|--------------------------|-----------------------|----------------------------------|-------------------------------------|---------------------------------------|--|
| 40.182210 -123.775453 | 0.04 | 48 x 36 | 48 x 36 | 50 | Cut and cover; extend culvert, replace headwall, outlet armoring |
| 40.186611 -123.770980 | 0.44 | 144 x 108 | 144 x 108 | 78 | Cut and cover |
| 40.189058 -123.769487 | 0.63 | 24 | 24 | 46 | Cut and cover |
| 40.190046 -123.769199 | 0.70 | 24 | 24 | 40 | Cut and cover; armor outlet |
| 40.206595 -123.785464 | 2.31 | 18 | 24 | 130 | Cut and cover; replace headwall |
| 40.222152 -123.792176 | 3.64 | 18 | 24 | 40 | Cut and cover; abandon existing culvert, replace and add 10' downdrain |
| 40.233485 -123.824401 | 6.20 | 24 | 24 | 130 | Cut and cover |
| 40.242494 -123.820807 | 6.85 | 24 | 42 | 82 | Cut and cover |
| 40.247685 -123.822906 | 7.23 | 24 | 30 | 48 | Cut and cover; add new headwall and 20' downdrain |
| 40.249844 -123.822942 | 7.38 | 18 | 30 | 38 | Cut and cover |
| 40.250563 -123.822868 | 7.43 | 24 | 24 | 44 | Cut and cover; replace headwall |

| Location Lat/Long | Post Mile (PM) | Existing Culvert (inches) | Replacement Culvert (inches) | Existing Culvert Length (feet) | Culvert replacement method and additional features included in the location |
|--|-----------------------------|---------------------------|------------------------------|--------------------------------|--|
| 40.253642 -123.820868 | 7.67 | 12 | 24 | 46 | Cut and cover; replace headwall |
| 40.255606 -123.822845 | 7.88 | 36 | 54 | 55 | Cut and cover |
| 40.257152 -123.826767 | 8.13 | 54 | 96 x 72 x 58 | 62 | Cut and cover; box culvert; add 1' to 2' gravel invert for fish passage |
| 40.267265 -123.848142 | 9.64 | 24 | 24 | 38 | Cut and cover; replace headwall |
| 40.280463 -123.854010 | 10.59 | 18 | 24 | 34 | Cut and cover |
| 40.275982 -123.864006 | 11.53 | 24 | 30 | 118 | Trenchless; replace drainage inlet |
| 40.270241 -123.865871 | 11.96 on SR 254 | 18 | 30 | 86 | Trenchless; replace drainage inlet |
| 40.270241 -123.865871 | 11.96 on HRSP road | 18 | 30 | 30 | Cut and cover; replace drainage inlet |
| 40.268569 -123.875103 | 12.64 | 24 | 24 | 60 | Cut and cover; replace drainage inlet |
| 40.271175 -123.876566 | 12.85 | 24 | 30 | 50 | Cut and cover; add 20' downdrain |
| 40.271815 -123.877917 | 12.94 | 24 | 30 | 57 | Cut and cover; replace drainage inlet, and add 20' downdrain |
| 40.292974 -123.898707 | 15.04 | 36 | Bridge (Mowry Creek) | 30 | Bridge; culvert to be replaced with a single span bridge to improve fish passage |
| 40.302819 -123.895191 | 15.87 | 18 | 24 | 46 | Cut and cover |
| 40.305235 -123.904759 | 16.44 | 48 x 36 | N/A | 46 | Regrade outlet |
| 40.305689 -123.905431 | 16.49 | 12 | 24 | 40 | Cut and cover; reconstruct headwalls on both ends |
| 40.310809 -123.912004 | 17.01 | 18 | 24 | 44 | Cut and cover; add 15' downdrain |
| 40.313102 -123.914881 | 17.24 | 30 | 30 | 44 | Cut and cover; add 20' downdrain and armor outlet |

| Location Lat/Long | Post Mile (PM) | Existing Culvert (inches) | Replacement Culvert (inches) | Existing Culvert Length (feet) | Culvert replacement method and additional features included in the location |
|--------------------------|-----------------------------|---------------------------|------------------------------|--------------------------------|---|
| 40.317684 -123.923512 | 17.82 | 24 | 24 | 34 | Cut and cover; add DI and 20' downdrain |
| 40.317948 -123.924169 | 17.86 | 24 | 24 | 34 | Cut and cover; replace headwalls on both ends, and regrade outlet |
| 40.318229 -123.924578 | 17.89 | 24 | 24 | 40 | Cut and cover; armor outlet |
| 40.326021 -123.925846 | 18.49 | 24 | 24 | 57 | Cut and cover; replace drainage inlet |
| 40.328446 -123.926162 | 18.65 | 18 | 24 | 57 | Cut and cover; replace headwalls on both ends and armor outlet |
| 40.341028 -123.935778 | 19.65 | 18 | 24 | 58 | Cut and cover; replace drainage inlet |
| 40.362860 -123.919447 | 21.37 | 18 | 30 | 50 | Cut and cover; install headwall and armor outlet |
| 40.375849 -123.924799 | 22.38 on SR 254 | 18 | 24 | 140 | Trenchless |
| 40.375849 -123.924799 | 22.38 on HRSP road | 18 | 24 | 60 | Trenchless |
| 40.382798 -123.925413 | 22.87 | 60 | 96 x 60 | 44 | Cut and cover box culvert; replace headwalls and armor outlet |
| 40.388580 -123.928194 | 23.30 | 24 | 36 | 60 | Cut and cover; add 30' downdrain |
| 40.390925 -123.930363 | 23.50 | 24 | 30 | 80 | Cut and cover; replace headwalls |
| 40.411781 -123.958382 | 40.81 | 72 | Bridge (Chadd Creek) | 46 | Bridge; culvert to be replaced with a structure (bridge) to improve fish passage |
| 40.411997 -123.958634 | 40.83 | 108 | N/A | 87 | Existing culvert to remain in place. Chadd Creek would return to historic alignment at PM 40.81 |
| 40.417330 -123.974127 | 41.84 | 18 | 30 | 40 | Cut and cover; replace headwalls |
| 40.418977 -123.977411 | 42.06 | 24 | 24 | 40 | Cut and cover; replace headwall and replace 22' downdrain |

| Location Lat/Long | Post Mile (PM) | Existing Culvert (inches) | Replacement Culvert (inches) | Existing Culvert Length (feet) | Culvert replacement method and additional features included in the location |
|--------------------------|--|---------------------------|------------------------------|--------------------------------|--|
| 40.425985 -123.980728 | 42.60 | 18 | 24 | 50 | Cut and cover; replace drainage inlet, add a 30' downdrain and armor outlet |
| 40.428569 -123.982989 | 42.82 US 101 and SR 254 | 24 | 24 | 140 | Cut and cover; replace culverts under U.S. Highway 101 and SR 254. Replace drainage inlet, 90' across U.S. Highway 101, 40' across SR 254, 100' downdrain between U.S. Highway 101 and SR 254, and 40' downdrain |
| 40.429558 -123.983724 | 42.90 | 18 | 24 | 67 | Cut and cover; replace drainage inlet, add downdrain, armor outlet |

Project Timeline

The project culvert replacements and concurrent bridge construction are estimated to occur in 200 working days and is expected to take two construction seasons. In channel work, below the ordinary high-water mark, would occur between June 15 and October 15.

Right-of-Way

The project would occur within the existing Caltrans right of way, with temporary construction easements (TCEs) and a small amount of new right of way to be acquired. TCE's, or Right of Entry (ROE), would be obtained from California State parks for access to culvert inlet and outlets for placement of culverts.

Staging

Equipment staging would take place in established non-vegetated turnouts within the Caltrans right of way and within closed lanes of the roadway.

Vegetation

Vegetation removal would be minimized where possible; however, some vegetation removal would occur near placement of culverts, or structures, and for access roads at trenchless locations. Erosion control measures would be in place consistent with California State Parks' genetic integrity policy.

Equipment

Equipment likely to be used in the construction of this project includes, but is not limited to:

- Pickup Truck
- Dump Truck
- Water Truck
- Concrete Truck
- Concrete Mixer
- Concrete Pump
- Sweeper Truck
- Loader
- Backhoe
- Excavator
- Pumps, Generators, and Compressors
- Ground Compactor
- Vibratory Roller
- Impact Pile Driving Hammer
- Roller
- Equipment Backup Alarms/Horns
- Paver
- Dozers
- Horizontal Augers

No-Build Alternative

The No-Build Alternative would maintain the facility in its current condition and would not meet the purpose and need of the project. For each potential impact area discussed in Chapter 2, the No-Build Alternative has been determined to have no impact. Under the No-Build Alternative, no alterations to the existing conditions would occur and the proposed improvements would not be implemented.

General Plan Description, Zoning, and Surrounding Land Uses

The project area and surrounding lands are within Humboldt County and subject to the Humboldt County General Plan (County of Humboldt 2017a), as well as the Avenue of the Giants Community Plan (AGCP) (County of Humboldt 2017b). The Humboldt County General plan and the AGCP together constitute the General Plan for the Avenue of the Giants (SR 254). The project and surrounding areas of SR 254 zoning includes Agriculture General, Rural Residential Agriculture, Agriculture Exclusive Commercial, Highway Service Commercial, Flood Plain, Heavy Industrial, Public Facilities, Planned Development, Residential, Rural, State Park/Public Land, Timberland Production Zone, and Unclassified (Humboldt County Web GIS). The project would not alter the existing land use or zoning designation in the project area.

1.3 Permits and Approvals Needed

The following table indicates the permitting agency, permits/approvals and status of permits required for the project.

Table 2. Agency, Permit/Approval and Status

| Agency | Permit/Approval | Status |
|---|--|---|
| California Department of Fish and Wildlife (CDFW) | 1602 Lake or Streambed Alteration Agreement | Obtain after Final Environmental Document (FED) |
| Regional Water Quality Control Board (RWQCB) | Clean Water Act Section 401 Water Quality Certification | Obtain after FED |
| U.S. Army Corps of Engineers (USACE) | Clean Water Act Section 404 Permit for filling or dredging waters of the United States | Obtain after FED |

| Agency | Permit/Approval | Status |
|--|--|---|
| U.S. Fish and Wildlife Service (USFWS) | Section 7 Consultation for Threatened and Endangered Species | Obtained 7/21/2022 |
| National Marine Fisheries Service (NMFS) | Section 7 Consultation for Threatened and Endangered Species, Critical Habitat, and Essential Fish Habitat | Consultation initiated after Draft Environmental Document (DED), BO scheduled to be Obtained 8/1/2024 |
| Humboldt Redwoods State Park (HRSP) | Section 4(f) | Obtained 02/29/2024 |

For projects that have federal funds involved, Section 4(f) of the U.S. Department of Transportation (USDOT) Act of 1966 prohibits the Federal Transit Administration and other USDOT agencies from using land from publicly owned parks, recreation areas (including recreational trails), wildlife and water fowl refuges, or public and private historic properties, unless there is no feasible and prudent alternative to that use and the action includes all possible planning to minimize harm to the property resulting from such a use. This project has federal funds and would require the temporary and permanent use of a Section 4(f) resource. See Appendix D for more information.

1.4 Standard Measures and Best Management Practices Included in All Alternatives

Under CEQA, “mitigation” is defined as avoiding, minimizing, rectifying, reducing/eliminating, and compensating for an impact. In contrast, Standard Measures and Best Management Practices (BMPs) are prescriptive and sufficiently standardized to be generally applicable, and do not require special tailoring for a project. They are measures that typically result from laws, permits, agreements, guidelines, and resource management plans. For this reason, the measures and practices are not considered “mitigation” under CEQA; rather, they are included as part of the project description in environmental documents.

The following section provides a list of project features, standard practices (measures), and Best Management Practices (BMPs) that are included as part of the project description. These avoidance and minimization measures are prescriptive and sufficiently standardized to be generally applicable and do not require special tailoring to a project situation. These are generally measures that result from laws, permits, guidelines, resource management plans, and resource agency directives and policies. They predate the project’s proposal and apply to

all similar projects. For this reason, these measures and practices do not qualify as project mitigation, and the effects of the project are analyzed with these measures in place.

Standard measures relevant to the protection of natural resources deemed applicable to the proposed project include:

Biological Resources

BR-1: Animal Species

- A. To protect migratory and nongame birds (occupied nests and eggs), if possible, vegetation removal would be limited to the period outside of the bird breeding season (removal would occur between September 16 and January 31). If vegetation removal is required during the breeding season, a nesting bird survey would be conducted by a qualified biologist within five days prior to vegetation removal. If an active nest is located, the biologist would coordinate with CDFW to establish appropriate species-specific buffer(s) and any monitoring requirements. The buffer would be delineated around each active nest and construction activities would be excluded from these areas until birds have fledged, or the nest is determined to be unoccupied.

- B. Pre-construction surveys for active raptor nests within one-quarter mile of the construction area would be conducted by a qualified biologist within one week prior to initiation of construction activities. Areas to be surveyed would be limited to those areas subject to increased disturbance because of construction activities (i.e., areas where existing traffic or human activity is greater than or equal to construction-related disturbance need not be surveyed). If any active raptor nests are identified, appropriate conservation measures (as determined by a qualified biologist) would be implemented. These measures may include, but are not limited to, establishing a construction-free buffer zone around the active nest site, biological monitoring of the active nest site, and delaying construction activities near the active nest site until the young have fledged.

- C. To prevent attracting corvids (birds of the *Corvidae* family which include jays, crows, and ravens), no trash or foodstuffs would be left or stored on-site. All trash would be deposited in a secure container daily and disposed of at an approved waste facility at least once a week. Also, on-site workers would not attempt to attract or feed any wildlife. A qualified biologist would monitor in-stream construction activities that could potentially impact sensitive biological receptors (e.g., amphibians, fish). The biological monitor would be present during activities such as installation and removal of dewatering or diversion systems, bridge demolition, pile-driving and hoe-ramming, and drilling for bridge foundations to ensure adherence to permit conditions. In-water work restrictions would be implemented.
- D. An Aquatic Species Relocation Plan, or equivalent, would be prepared by a qualified biologist and include provisions for pre-construction surveys and the appropriate methods or protocols to relocate any species found. If previously unidentified threatened or endangered species are encountered or anticipated incidental take levels are exceeded, work would either be stopped until the species is out of the impact area, or the appropriate regulatory agency would be contacted to establish steps to avoid or minimize potential adverse effects.
- E. Artificial night lighting may be required. To reduce potential disturbance to sensitive resources, lighting would be temporary, and directed specifically on the portion of the work area actively under construction. Use of artificial lighting would be limited to Cal/OSHA work area lighting requirements.
- F. A Limited Operating Period would be observed, whereby all in-stream work below ordinary high water would be restricted to the period between June 15 and October 15 to protect water quality and vulnerable life stages of sensitive fish species.
- G. To protect nesting or roosting northern spotted owl and marbled murrelet, suitable northern spotted owl or marbled murrelet nesting trees would be removed between September 16 and January 31. No construction activities generating sound levels 20 or more decibels (dB) above ambient sound or with maximum sound levels (ambient sound level plus activity-generated sound level) above 90 dB would occur between February 1 and August 5. Between August 6 and September 15, work that generates sound levels equal to or greater than 10 dB above ambient sound levels or above 90 dB max would observe a daily work window beginning 2 hours post-sunrise and

ending 2 hours pre-sunset. Sound-related work windows would be lifted between September 16 and January 31. Further, no construction activities would occur within a visual line-of-sight of 328 feet or less (or consult with USFWS as needed) from any known active nest locations for northern spotted owl or marbled murrelet.

BR-2: Invasive Species

Invasive non-native species control would be implemented. Measures would include:

- Straw, straw bales, seed, mulch, or other material used for erosion control or landscaping which would be free of noxious weed seed and propagules.
- All equipment would be thoroughly cleaned of all dirt and vegetation prior to entering the job site to prevent importing invasive non-native species. Project personnel would adhere to the latest version of the *California Department of Fish and Wildlife Aquatic Invasive Species Cleaning/Decontamination Protocol (Northern Region)* for all field gear and equipment in contact with water.

BR-3: Plant Species and Sensitive Natural Communities

- A. Prior to the start of work, Temporary High Visibility Fencing (THVF) and/or flagging would be installed around sensitive natural communities and rare plant occurrences, where appropriate. No work would occur within fenced/flagged areas.
- B. Where feasible, the structural root zone (SRZ) would be identified around each large-diameter tree (>2-foot diameter at breast height [DBH]) directly adjacent to project activities, and work within the zone would be limited.
- C. When possible, excavation of roots of large diameter trees (>2-foot DBH) would not be conducted with mechanical excavator or other ripping tools. Instead, roots would be severed using a combination of root-friendly excavation and severance methods (e.g., sharp-bladed pruning instruments or chainsaw). At a minimum, jagged roots would be pruned away to make sharp, clean cuts.

- D. If it is determined that Revegetation Plan is needed then one would be prepared which could include a plant palette, establishment period, watering regimen, monitoring requirements, and pest control measures.

BR-4: Wetlands and Other Waters

- A. In-stream work would be restricted to the period between June 15 and October 15 to protect water quality and vulnerable life stages of sensitive fish species. Construction activities restricted to this period include any work below the ordinary high water. Construction activities performed above the ordinary high water mark of a watercourse that could potentially directly impact surface waters (i.e., soil disturbance that could lead to turbidity) would be performed during the dry season, typically between June through October, or as weather permits per the authorized contractor-prepared Storm Water Pollution Prevention Plan (SWPPP), Water Pollution Control Program (WPCP), and/or project permit requirements.

Cultural Resources

- CR-1:** If cultural materials are discovered during construction, work activity within a 60-foot radius of the discovery would be stopped and the area secured until a qualified archaeologist can assess the nature and significance of the find in consultation with the State Historic Preservation Officer (SHPO).
- CR-2:** If human remains and related items are discovered on private or State land, they would be treated in accordance with State Health and Safety Code § 7050.5. Further disturbances and activities would cease in any area or nearby area suspected to overlie remains, and the County Coroner contacted. Pursuant to California Public Resources Code (PRC) § 5097.98, if the remains are thought to be Native American, the coroner would notify the Native American Heritage Commission (NAHC) who would then notify the Most Likely Descendent (MLD).

Human remains and related items discovered on federally-owned lands would be treated in accordance with the Native American Graves Protection and Repatriation Act of 1990 (NAGPRA) (23 USC 3001). The procedures for dealing with the discovery of human remains, funerary objects, or sacred objects on federal land are described in the regulations that implement NAGPRA 43 CFR Part 10. All work in the vicinity of the discovery shall be halted and the

administering agency’s archaeologist would be notified immediately. Project activities in the vicinity of the discovery would not resume until the federal agency complies with the 43 CFR Part 10 regulations and provides notification to proceed.

Geology, Seismic/Topography, and Paleontology

- GS-1:** The project would be designed to minimize slope failure, settlement, and erosion using recommended construction techniques and Best Management Practices (BMPs). New earthen slopes would be vegetated to reduce erosion potential.
- GS2:** In the unlikely event that paleontological resources (fossils) are encountered, all work within a 60-foot radius of the discovery would stop, the area would be secured, and the work would not resume until appropriate measures are taken.

Greenhouse Gas Emissions

- GHG-1:** Caltrans Standard Specification "Air Quality" requires compliance by the contractor with all applicable laws and regulations related to air quality.
- GHG-2:** Compliance with Title 13 of the California Code of Regulations, which includes restricting idling of diesel-fueled commercial motor vehicles and equipment with gross weight ratings of greater than 10,000 pounds to no more than 5 minutes.
- GHG-3:** Caltrans Standard Specification “Emissions Reduction” ensures that construction activities adhere to the most recent emissions reduction regulations mandated by the California Air Resource Board (CARB).
- GHG-4:** Use of a Transportation Management Plan (TMP) to minimize vehicle delays and idling emissions. As part of this, construction traffic would be scheduled and routed to reduce congestion and related air quality impacts caused by idling vehicles along the highway during peak travel times.

Hazardous Waste and Material

- HW-1:** Per Caltrans requirements, the contractor(s) would prepare a project-specific Lead Compliance Plan (CCR Title 8, § 1532.1, the “Lead in Construction” standard) to reduce worker exposure to lead-impacted soil. The plan would include protocols

for environmental and personnel monitoring, requirements for personal protective equipment, and other health and safety protocols and procedures for the handling of lead-impacted soil.

HW-2: If treated wood waste (such as removal of signposts or guardrail) is generated during this project, it would be disposed of in accordance with Standard Specification “Treated Wood Waste.”

Traffic and Transportation

TT-1: The contractor would be required to schedule and conduct work to avoid unnecessary inconvenience to the public and to maintain access to driveways, houses, and buildings within the work zones.

TT-2: A Transportation Management Plan (TMP) would be applied to the project.

Utilities and Emergency Services

UE-1: All emergency response agencies in the project area would be notified of the project construction schedule.

UE-2: Caltrans would coordinate with utility providers to plan for relocation of any utilities to ensure utility customers would be notified of potential service disruptions before relocation.

UE-3: The project is located within the high CAL FIRE Threat Zone. The contractor would be required to submit a jobsite Fire Prevention Plan as required by Cal/OSHA before starting job site activities. In the event of an emergency or wildfire, the contractor would cooperate with fire prevention authorities.

Water Quality and Stormwater Runoff

WQ-1: Before any ground-disturbing activities, the contractor would prepare a Stormwater Pollution Prevention Plan (SWPPP) or Water Pollution Control Program (WPCP) that includes erosion control measures and construction waste containment measures to protect Waters of the State during project construction.

The SWPPP or WPCP would identify the sources of pollutants that may affect the quality of stormwater; include construction site Best Management Practices (BMPs) to control sedimentation, erosion, and potential chemical pollutants; provide for construction materials management; include non-stormwater BMPs; and include routine inspections and a monitoring and reporting plan. All construction site BMPs would follow the latest edition of the *Caltrans Storm Water Quality Handbooks: Construction Site BMPs Manual* to control and reduce the impacts of construction-related activities, materials, and pollutants on the watershed.

The project SWPPP or WPCP would be continuously updated to adapt to changing site conditions during the construction phase.

Construction may require one or more of the following temporary construction site BMPs:

- Any spills or leaks from construction equipment (e.g., fuel, oil, hydraulic fluid, and grease) would be cleaned up in accordance with applicable local, state, and/or federal regulations.
- Accumulated stormwater, groundwater, or surface water from excavations or temporary containment facilities would be removed by dewatering.
- Water generated from the dewatering operations would be discharged on-site for dust control and/or to an infiltration basin or disposed off-site.
- Temporary sediment control and soil stabilization devices would be installed.
- Existing vegetated areas would be maintained to the maximum extent practicable.
- Clearing, grubbing, and excavation would be limited to specific locations, as delineated on the plans, to maximize the preservation of existing vegetation.
- Vegetation reestablishment or other stabilization measures would be implemented on disturbed soil areas, per the Erosion Control Plan.
- Soil-disturbing work would be limited during the rainy season.

1.5 Discussion of the NEPA Categorical Exclusion

This document contains information regarding compliance with the California Environmental Quality Act (CEQA) and other state laws and regulations. Separate environmental documentation supporting a Categorical Exclusion determination will be prepared in accordance with the National Environmental Policy Act. When needed for clarity, or as required by CEQA, this document may contain references to federal laws and/or regulations (CEQA, for example, requires consideration of adverse effects on species identified as a candidate, sensitive, or special-status species by the National Marine Fisheries Service and the United States Fish and Wildlife Service—in other words, species protected by the Federal Endangered Species Act).

Chapter 2. CEQA Environmental Checklist

Environmental Factors Potentially Affected

The environmental factors noted below would be potentially affected by this project. Please see the CEQA Environmental Checklist on the following pages for additional information.

| Potential Impact Area | Impacted: Yes / No |
|------------------------------------|---------------------------|
| Aesthetics | No |
| Agriculture and Forest Resources | No |
| Air Quality | No |
| Biological Resources | Yes |
| Cultural Resources | Yes |
| Energy | No |
| Geology and Soils | No |
| Greenhouse Gas Emissions | Yes |
| Hazards and Hazardous Materials | No |
| Hydrology and Water Quality | Yes |
| Land Use and Planning | No |
| Mineral Resources | No |
| Noise | No |
| Population and Housing | No |
| Public Services | No |
| Recreation | No |
| Transportation | No |
| Tribal Cultural Resources | No |
| Utilities and Service Systems | No |
| Wildfire | No |
| Mandatory Findings of Significance | No |

The CEQA Environmental Checklist identifies physical, biological, social, and economic factors that might be affected by the proposed project. In many cases, background studies performed in connection with the project will indicate there are no impacts to a particular resource. A “NO IMPACT” answer in the last column of the checklist reflects this determination. The words “significant” and “significance” used throughout the CEQA Environmental Checklist are only related to potential impacts pursuant to CEQA. The questions in the CEQA Environmental Checklist are intended to encourage the thoughtful assessment of impacts and do not represent thresholds of significance.

Project features, which can include both design elements of the project, as well as standardized measures applied to all or most Caltrans projects (such as Best Management Practices [BMPs] and measures included in the Standard Plans and Specifications or as Standard Special Provisions [Section 1.4]), are considered to be an integral part of the project and have been considered prior to any significance determinations documented in the checklist or document.

Project Impact Analysis Under CEQA

CEQA broadly defines “project” to include “the whole of an action, which has a potential for resulting in either a direct physical change in the environment, or a reasonably foreseeable indirect physical change in the environment” (14 CCR § 15378). Under CEQA, normally the baseline for environmental impact analysis consists of the existing conditions at the time the environmental studies began. However, it is important to choose the baseline that most meaningfully informs decision-makers and the public of the project’s possible impacts. Where existing conditions change or fluctuate over time, and where necessary to provide the most accurate picture practically possible of the project’s impacts, a lead agency may define existing conditions by referencing historic conditions, or conditions expected when the project becomes operational, or both, that are supported with substantial evidence. In addition, a lead agency may also use baselines consisting of both existing conditions and projected future conditions that are supported by reliable projections based on substantial evidence in the record. The CEQA Guidelines require a “statement of the objectives sought by the proposed project” (14 CCR § 15124(b)).

CEQA requires the identification of each potentially “significant effect on the environment” resulting from the project, and ways to mitigate each significant effect. Significance is defined as “*Substantial or potentially substantial adverse change to any of the physical conditions within the area affected by the project*” (14 CCR § 15382). CEQA determinations are made prior to and separate from the development of mitigation measures for the project.

The legal standard for determining the significance of impacts is whether a “fair argument” can be made that a “substantial adverse change in physical conditions” would occur. The fair argument must be backed by substantial evidence including facts, reasonable assumption predicated upon fact, or expert opinion supported by facts. Generally, an environmental professional with specific training in an area of environmental review can make this determination.

Though not required, CEQA suggests Lead Agencies adopt thresholds of significance, which define the level of effect above which the Lead Agency will consider impacts to be significant, and below which it will consider impacts to be less than significant. Given the size of California and its varied, diverse, and complex ecosystems, as a Lead Agency that encompasses the entire State, developing thresholds of significance on a state-wide basis has not been pursued by Caltrans. Rather, to ensure each resource is evaluated objectively, Caltrans analyzes potential resource impacts in the project area based on their location and the effect of the potential impact on the resource as a whole. For example, if a project has the potential to impact 0.10 acre of wetland in a watershed that has minimal development and contains thousands of acres of wetland, then a “less than significant” determination would be considered appropriate. In comparison, if 0.10 acre of wetland would be impacted that is located within a park in a city that only has 1.00 acre of total wetland, then the 0.10 acre of wetland impact could be considered “significant.”

If the action may have a potentially significant effect on any environmental resource (even with mitigation measures implemented), then an Environmental Impact Report (EIR) must be prepared. Under CEQA, the lead agency may adopt a negative declaration (ND) if there is no substantial evidence that the project may have a potentially significant effect on the environment (14 CCR § 15070(a)). A proposed negative declaration must be circulated for public review, along with a document known as an Initial Study. CEQA allows for a “Mitigated Negative Declaration” in which mitigation measures are proposed to reduce potentially significant effects to less than significant (14 CCR § 15369.5).

Although the formulation of mitigation measures shall not be deferred until some future time, the specific details of a mitigation measure may be developed after project approval when it is impractical or infeasible to include those details during the project’s environmental review. The lead agency must (1) commit itself to the mitigation, (2) adopt specific performance standards the mitigation will achieve, and (3) identify the type(s) of potential action(s) that can feasibly achieve that performance standard and that will be considered, analyzed, and potentially incorporated in the mitigation measure. Compliance with a regulatory permit or other similar processes may be identified as mitigation if compliance would result in implementation of measures that would be reasonably expected, based on substantial evidence in the record, to reduce the significant impact to the specified performance standards (§ 15126.4(a)(1)(B)).

Per CEQA, measures may also be adopted, but are not required, for environmental impacts that are not found to be significant (14 CCR § 15126.4(a)(3)). Under CEQA, mitigation is defined as “*avoiding, minimizing, rectifying, reducing, and compensating for any potential impacts*” (CEQA 15370). Regulatory agencies may require additional measures beyond those required for compliance with CEQA. Though not considered “mitigation” under CEQA, these measures are often referred to in an Initial Study as “mitigation”, Good Stewardship or Best Management Practices. These measures can also be identified after the Initial Study/Negative Declaration is approved.

CEQA documents must consider direct and indirect impacts of a project (CALIFORNIA PUBLIC RESOURCES [PRC] CODE § 21065.3). They are to focus on significant impacts (14 CCR § 15126.2(a)). Impacts that are less than significant need only be briefly described (14 CCR § 15128). All potentially significant effects must be addressed.

No-Build Alternative

For each of the following CEQA Environmental Checklist questions, the “No-Build” Alternative has been determined to have “No Impact”. Under the “No-Build” Alternative, no alterations to the existing conditions would occur and no proposed improvements would be implemented. The “No-Build” Alternative will not be discussed further in this document.

Definitions of Project Parameters

When determining the parameters of a project for potential impacts, the following definitions are provided:

Project Area: This is the general area where the project is located. This term is mainly used in the Environmental Setting section (e.g., watershed, climate type, etc.).

Project Limits: This is the beginning and ending post miles for a project. This is different than the Environmental Study Limits in that it sets the beginning and ending limits of a project along the highway. It is the limits programmed for a project, and every report, memo, etc. associated with a project should use the same post mile limits. In some cases, there may be areas associated with a project that are outside of the project limits, such as staging and disposal locations.

Project Footprint: The area within the Environmental Study Limits the project is anticipated to impact, both temporarily and permanently. This includes staging and disposal areas.

Environmental Study Limits (ESL): The project engineer provides the Environmental team the ESL as an anticipated boundary for potential impacts. The ESL is *not* the project footprint. Rather, it is the area encompassing the project footprint where there could *potentially* be direct and indirect disturbance by construction activity. The ESL is larger than the project footprint in order to accommodate any future scope changes. The ESL is also used for identifying the various Biological Study Area(s) needed for different biological resources.

Biological Study Area (BSA): The BSA encompasses the ESL plus any areas outside of the ESL that could potentially be affected by a project (e.g., noise, visual, Coastal Zone, etc.). Depending on resources in the area, a project could have multiple BSAs. Each BSA should be identified and defined. If the project is within the Coastal Zone, this area would also include the required 100-foot buffer.

2.1 Aesthetics

| Except as provided in the Public Resources Code Section 21099: | Significant and Unavoidable Impact | Less Than Significant with Mitigation Incorporated | Less Than Significant Impact | No Impact |
|--|------------------------------------|--|------------------------------|-----------|
| Would the project: a) Have a substantial adverse effect on a scenic vista? | | | | ✓ |
| Would the project: b) Substantially damage scenic resources, including, but not limited to, trees, rock outcroppings, and historic buildings within a state scenic highway? | | | | ✓ |
| Would the project: c) In non-urbanized areas, substantially degrade the existing visual character or quality of public views of the site and its surroundings? (Public views are those that are experienced from a publicly accessible vantage point). If the project is in an urbanized area, would the project conflict with applicable zoning and other regulations governing scenic quality? | | | | ✓ |
| Would the project: d) Create a new source of substantial light or glare which would adversely affect day or nighttime views in the area? | | | | ✓ |

“No Impact” determinations in this section are based on the scope, description, and location of the proposed project, as well as the Visual Impact Assessment prepared in 2022 (Caltrans 2022i). The project is not located within a designated state scenic highway or scenic vista, and the project does not propose any new source of light or glare. This project is not anticipated to have visual impacts and would not substantially degrade the existing visual character or quality of public views.

2.2 Agriculture and Forest Resources

In determining whether impacts to agricultural resources are significant environmental effects, lead agencies may refer to the California Agricultural Land Evaluation and Site Assessment Model (1997) prepared by the California Department of Conservation as an optional model to use in assessing impacts on agriculture and farmland. In determining whether impacts to forest resources, including timberland, are significant environmental effects, lead agencies may refer to information compiled by the California Department of Forestry and Fire Protection regarding the State’s inventory of forest land, including the Forest and Range Assessment Project; the Forest Legacy Assessment Project; and the forest carbon measurement methodology provided in Forest Protocols adopted by the California Air Resources Board (CARB).

| Question | Significant | Less Than | Less Than | No |
|--|-------------|-----------|-----------|----|
| <p>Would the project: a) Convert Prime Farmland, Unique Farmland, or Farmland of Statewide Importance (Farmland), as shown on the maps prepared pursuant to the Farmland Mapping and Monitoring Program of the California Resources Agency, to non-agricultural use?</p> | | | | ✓ |
| <p>Would the project: b) Conflict with existing zoning for agricultural use, or a Williamson Act contract?</p> | | | | ✓ |
| <p>Would the project: c) Conflict with existing zoning for, or cause rezoning of forest land (as defined by Public Resources Code Section 12220(g)), timberland (as defined by Public Resources Code Section 4526), or timberland zoned Timberland Production (as defined by Government Code Section 51104(g))?</p> | | | | ✓ |
| <p>Would the project:</p> | | | | ✓ |

| Question | Significant and Unavoidable Impact | Less Than Significant with Mitigation Incorporated | Less Than Significant Impact | No Impact |
|--|------------------------------------|--|------------------------------|-----------|
| d) Result in the loss of forest land or conversion of forest land to non-forest use? | | | | |
| Would the project: e) Involve other changes in the existing environment which, due to their location or nature, could result in conversion of Farmland to non-agricultural use or conversion of forest land to non-forest use? | | | | ✓ |

“No Impact” determinations in this section are based on the scope, description, and location of the proposed project. Potential impacts to Agriculture and Forest Resources are not anticipated due to the lack of prime farmland, unique farmland, or farmland of statewide importance, as shown on the maps pursuant to the Farmland Mapping and Monitoring Program of the California Resources Agency within or adjacent to the project area (California Department of Conservation 2022). The project and surrounding areas of SR 254 zoning include Agriculture General, Rural Residential Agriculture, Agriculture Exclusive Commercial, Highway Service Commercial, Flood Plain, Heavy Industrial, Public Facilities, Planned Development, Residential, Rural, State Park/Public Land, Timberland Production Zone, and Unclassified (Humboldt County Web GIS 2022). The project would not alter the existing land use or conflict with zoning designation.

2.3 Air Quality

Where available, the significance criteria established by the applicable air quality management or air pollution control district may be relied upon to make the following determinations.

| Question | Significant and Unavoidable Impact | Less Than Significant with Mitigation Incorporated | Less Than Significant Impact | No Impact |
|--|------------------------------------|--|------------------------------|-----------|
| Would the project: a) Conflict with or obstruct implementation of the applicable air quality plan? | | | | ✓ |
| Would the project: b) Result in a cumulatively considerable net increase of any criteria pollutant for which the project region is non-attainment under an applicable federal or state ambient air quality standard? | | | | ✓ |
| Would the project: c) Expose sensitive receptors to substantial pollutant concentrations? | | | | ✓ |
| Would the project: d) Result in other emissions (such as those leading to odors) adversely affecting a substantial number of people? | | | | ✓ |

“No Impact” determinations in this section are based on the scope, description, and location of the proposed project, as well as the Environmental Impact Evaluation–Air Quality, Traffic Noise, and GHG dated March 15, 2022 (Caltrans 2022d). Humboldt County is designated as attainment or is unclassified for all current National Ambient Air Quality Standards. Therefore, conformity requirements do not apply. The purpose of this project is to rehabilitate existing drainage systems, reduce sediment loads to the South Fork Eel River, and remediate fish passage barriers. The proposed modifications would not result in changes to the traffic volume, fleet mix, speed, location of existing facility, or any other factor that would cause an increase in emissions relative to the No-Build alternative; therefore, this project would not cause an increase in operational emissions and would have no impact on air quality.

2.4 Biological Resources

| Question | Significant and Unavoidable Impact | Less Than Significant with Mitigation Incorporated | Less Than Significant Impact | No Impact |
|--|------------------------------------|--|------------------------------|-----------|
| <p>Would the project: a) Have a substantial adverse effect, either directly or through habitat modifications, on any species identified as a candidate, sensitive, or special-status species in local or regional plans, policies, or regulations, or by the California Department of Fish and Wildlife, U.S. Fish and Wildlife Service, or NOAA Fisheries?</p> | | | ✓ | |
| <p>Would the project: b) Have a substantial adverse effect on any riparian habitat or other sensitive natural community identified in local or regional plans, policies, regulations or by the California Department of Fish and Wildlife or U.S. Fish and Wildlife Service?</p> | | | ✓ | |
| <p>Would the project: c) Have a substantial adverse effect on state or federally protected wetlands (including, but not limited to, marsh, vernal pool, coastal, etc.) through direct removal, filling, hydrological interruption, or other means?</p> | | | | ✓ |
| <p>Would the project: d) Interfere substantially with the movement of any native resident or migratory fish or wildlife species or with established native resident or migratory wildlife corridors, or impede the use of native wildlife nursery sites?</p> | | | ✓ | |

| Question | Significant and Unavoidable Impact | Less Than Significant with Mitigation Incorporated | Less Than Significant Impact | No Impact |
|---|------------------------------------|--|------------------------------|-----------|
| <p>Would the project: e) Conflict with any local policies or ordinances protecting biological resources, such as a tree preservation policy or ordinance?</p> | | | | ✓ |
| <p>Would the project: f) Conflict with the provisions of an adopted Habitat Conservation Plan, Natural Community Conservation Plan, or other approved local, regional, or state habitat conservation plan?</p> | | | | ✓ |

Regulatory Setting

Within this section of the document (2.4. Biological Resources), the topics are separated into Sensitive Natural Communities, Wetlands and Other Waters, Plant Species, Animal Species, Threatened and Endangered Species, and Invasive Species. Plant and animal species listed as “threatened” or “endangered” are covered within the Threatened and Endangered sections. Other special status plant and animal species, including CDFW fully protected species, species of special concern, USFWS and NMFS candidate species, and California Native Plant Society (CNPS) rare and endangered plants are covered in the respective Plant and Animal sections.

Sensitive Natural Communities

CDFW maintains a list of sensitive natural communities (SNCs). SNCs are those natural communities that are of limited distribution statewide or within a county or region and are often vulnerable to environmental effects of projects. These communities may or may not contain special-status taxa or their habitat.

Wetlands and Other Waters

Waters of the United States (including wetlands) and State are protected under several laws and regulations. The primary laws and regulations governing wetlands and other waters include:

- Federal Clean Water Act (CWA), 33 USC 1344
- Federal Executive Order for the Protection of Wetlands (Executive Order [EO] 11990)
- State California Fish and Game Code (CFGC) Sections 1600–1607
- State Porter-Cologne Water Quality Control Act Section 3000 et seq.

Plant Species

The U.S. Fish and Wildlife Service (USFWS) and California Department of Fish and Wildlife (CDFW) have regulatory responsibility for the protection of special-status plant species. The primary laws governing plant species include:

- Federal Endangered Species Act (FESA), United States Code 16 (USC) Section 1531, et seq. See also 50 Code of Federal Regulations (CFR) Part 402
- California Endangered Species Act (CESA), California Fish and Game Code Section 2050, et seq.
- Native Plant Protection Act, California Fish and Game Code Sections 1900–1913
- National Environmental Policy Act (NEPA), 40 CFR Sections 1500 through 1508
- California Environmental Quality Act (CEQA), California Public Resources Code Sections 21000–21177

Animal Species

The USFWS, NMFS, and CDFW have regulatory responsibility for the protection of special status animal species. The primary laws governing animal species include:

- NEPA, 40 CFR Sections 1500 through 1508
- CEQA, California Public Resources Code Sections 21000–21177
- Migratory Bird Treaty Act, 16 United States Code (USC) Sections 703–712

- Fish and Wildlife Coordination Act, 16 USC Section 661
- Senate Bill 857- Fish Passage: Caltrans North Region Implementation Plan 2007
- California Fish and Game Code Sections 1600–1603
- California Fish and Game Code Sections 4150 and 4152

Threatened and Endangered Species

The primary laws governing threatened and endangered species include:

- FESA, United States Code 16 (USC) Section 1531, et seq. See also 50 CFR Part 402
- CESA, California Fish and Game Code Section 2050, et seq.
- CESA, California Fish and Game Code Section 2080
- CEQA, California Public Resources Code, Sections 21000–21177
- Magnuson-Stevens Fishery Conservation and Management Act, 16 USC Section 1801

Invasive Species

The primary laws governing invasive species are Executive Order (EO) 13112 and NEPA.

Environmental Setting

The project is along State Route (SR) 254 in Humboldt County and covers approximately 43 miles between post miles (PMs) 0.00 to 43.00 within the Redcrest, Weott, Myers Flat, and Miranda U.S. Geological Survey (USGS) quadrangles. There is a combination of property surrounding the project area outside and within the U.S. Highway 101 right of way, which includes Humboldt Redwoods State Park, Humboldt County-owned properties, and rural residential. Terrain within the project area consists of a steep southeast-facing slope. SR 254 runs parallel to the South Fork (SF) Eel River and mainstem Eel River. A Natural Environment Study (NES) (Caltrans 2022g) was prepared for the project.

Sensitive Natural Communities

Sensitive natural communities (SNCs) are habitats considered sensitive because of their high species diversity, high productivity, unusual nature, limited distribution, or declining status. SNCs are those natural communities that are of limited distribution statewide and are often vulnerable to environmental impacts of projects. These communities may or may not contain

special status taxa or their habitat. SNCs that are at higher risk of loss are globally (G) and state (S) ranked 1 to 3, where 1 is critically imperiled, 2 is imperiled, and 3 is vulnerable. Global and state ranks of 4 and 5 are considered apparently secure and demonstrably secure, respectively. Several sensitive natural communities exist within the Environmental Study Limits (ESL). SNCs and land cover types identified within the ESL are summarized in Table 3.

Table 3. Sensitive Natural Communities within the ESL

| Sensitive Natural Communities/Land Cover Type | Acres within the ESL |
|--|----------------------|
| <i>Sequoia sempervirens</i> Forest and Woodland Alliance (Redwood Forest and Woodland), ranked S3 | 2.54 |
| <i>Quercus Garryana</i> (tree) Woodland and Forest Alliance (Oregon White Oak Woodland and Forest), ranked S3 | 0.02 |
| <i>Acer macrophyllum</i> Forest and Woodland Alliance (Bigleaf Maple Woodland), ranked S3 | 0.17 |
| <i>Alnus rhombifolia</i> Groves Alliance (White Alder Groves), ranked S4 (considered sensitive as riparian habitat) | 0.08 |
| <i>Populus fremontii</i> – <i>Fraxinus velutina</i> – <i>Salix gooddingii</i> Forest and Woodland Alliance (Fremont Cottonwood Forest and Woodland), ranked S3 | 0.56 |
| <i>Salix lucida</i> ssp. <i>lasiandra</i> Groves Alliance (Shining Willow Groves), ranked S3 | 0.04 |
| Scouler's Willow and Coyote Brush Scrub, no rank (unlisted) (considered sensitive as riparian habitat) | 0.05 |
| <i>Prunus emarginata</i> – <i>Holodiscus discolor</i> Brush Alliance (Bitter Cherry – Ocean Spray Brush), ranked S3 | 0.04 |
| Total | 3.50 |

Wetlands and Other Waters

The purpose of the project is to rehabilitate existing drainage systems, reduce sediment loads to the South Fork Eel River, and remediate fish passage barriers. The project is needed to repair failed drainage systems, prevent potential roadway damage resulting from drainage system failures, and to reduce sediment to the Eel River and South Fork Eel River. In the process of rehabilitating existing drainage systems approximately 0.152-acre (3,487 linear feet) of aquatic resources are estimated to be potentially subject to agency jurisdiction (Other Waters of the U.S.). Culverts would need to be upsized or extended where applicable and could be considered permanent impacts. In addition, RSP would need to be placed where applicable for culvert stabilization and sediment control and could be considered permanent

impacts. Riparian vegetation would be removed where necessary for culvert access and placement and could be considered a temporary impact. Access locations would be returned to natural conditions consistent with the genetic integrity policy of Humboldt Redwoods State Park.

No wetlands were observed within the ESL during field surveys.

Plant Species

The plants listed are considered to be of special concern based on (1) federal, state, or local laws regulating their development; (2) limited distributions; (3) and/or the presence of habitat required by the special status plants occurring on-site.

Based on the queries made to USFWS (USFWS 2022a), CDFW California Natural Diversity Database (CNDDDB) (CDFW 2022), and the CNPS rare plant inventory (CNPS 2022a; CNPS 2022b), twelve special status plants were identified as potentially occurring within the BSA. Regionally occurring special status plant species were identified based on a review of pertinent literature, the USFWS species list, CNDDDB and CNPS database records, and the botanical field survey results. For each species, habitat requirements were assessed and compared to the habitats in the ESL and immediate vicinity to determine if potential habitat occurs in the ESL.

Threatened, Endangered, and Special Status Animal Species

Animals are considered to be of special concern based on (1) federal, state, or local laws regulating their development; (2) limited distributions; (3) and/or the presence of habitat required by the special status plants occurring on-site. Based on the queries made to USFWS (USFWS 2022a), NMFS (NMFS 2022), and CDFW CNDDDB databases (CDFW 2022), 20 special status animals could potentially occur or would have suitable habitat within the BSA.

Foothill Yellow-Legged Frog

The North Coast clade of Foothill yellow-legged frog (*Rana boylei*) is a CDFW Species of Special Concern (SSC) that primarily inhabits partly shaded streams and rivers with shallow, flowing water and at least some cobble-sized substrate. Adults and juveniles use riparian and upland areas immediately adjacent to aquatic habitats. Fall/winter refugia are generally characterized by small tributary streams with perennial water where frogs can forage and avoid mortality caused by flooding (CDFW 2018). Springs, seeps, pools, and other moist

habitats, such as woody debris, root wads, undercut banks, clumps of sedges, and large boulders occurring at high water-lines adjacent to pools, may serve as refugia during periods of high stream flow in winter (CDFW 2018).

Northern Red-Legged Frog

Northern red-legged frog (*Rana aurora*), a CDFW SSC, primarily inhabits quiet, permanent pools of streams, marshes, and occasionally ponds (Shaffer et al., 2004). This species generally requires permanent or near permanent pools for larval development, which takes 11 to 20 weeks (Storer 1925; Calef 1973). Northern red-legged frogs are highly aquatic with little movement away from streamside habitats. They breed January to July (peak in February) in the south, and March to July in the north. Females lay 750 to 4,000 eggs in clusters up to ten across, attached to vegetation 2–6 inches (7–15 centimeters) below the surface (Stebbins 1954).

Pacific Tailed Frog

The Pacific tailed frog (*Ascaphus truei*), a CDFW SSC, is an endemic species of the Pacific Northwest. It inhabits perennial streams within Douglas-fir, redwood, late seral (i.e., forests with secondary successional growth but dominated by natural species), and mature conifer forests (Pacific Forest Trust 2018). Pacific tailed frogs are restricted to swift, perennial streams of low temperature in densely vegetated, steep-walled valleys (Nussbaum et al., 1983). Intermittent streams are unsuitable, and tailed frogs avoid marshes, wetlands, and slow sandy streams (Daugherty and Sheldon, 1982).

Red-bellied Newt

Red-bellied newt (*Taricha rivularis*), a CDFW SSC, primarily inhabits redwood forest habitat, using streams for breeding habitat and adjacent upland habitat (underground within redwood root channels) as upland habitat. Red-bellied newts require rapid streams with rocky substrate for breeding and larval development. Individuals may travel a mile or more to and from a breeding stream site. Individuals can travel overland to streams during fall rain events and return to terrestrial habitat in the spring months where aestivation occurs during summer months (Zeiner et al., 1990).

Southern Torrent Salamander

Southern torrent salamander (*Rhyacotriton variegatus*), a CDFW SSC, occurs in coastal forests of Northwestern California from the Oregon border south to Point Arena in

Mendocino County (Jennings and Hayes, 1994). Southern torrent salamanders are found primarily in cold, well-shaded permanent streams and spring seepages with coarse rocky substrates (Behler and King, 1979; Thomson et al., 2016) in redwood, Douglas-fir, mixed conifer, montane riparian, and montane hardwood-conifer habitats (Stebbins 1951; Anderson 1968). The elevational range for this species extends from near sea level to about 1,200 meters (Jennings and Hayes, 1994). Key habitat features include loose gravel and cobble substrates as the species has been documented to be sensitive to fine sediment load. Adults may use adjacent riparian and forest habitat in the wet season (Thomson et al., 2016), although this species is generally restricted to moist areas as it has highly reduced lungs and relies on its skin surface to take in oxygen (Stebbins 1951). Estimates of abundance have shown Southern torrent salamander to be more abundant in late-seral forests (i.e., forests with secondary successional growth but dominated by natural species) compared to younger stands (i.e., forests with younger successional growth and fewer mature natural species) (Thomson et al., 2016).

Northwestern Pond Turtle

The northwestern pond turtle (*Actinemys marmorata*) is a CDFW SSC and has recently been listed by USFWS as a proposed species. The pond turtle range throughout the state of California, from southern Coastal California and the Central Valley east to the Cascade Range and Sierra Nevada. The northwestern and southwestern species are believed to integrate over a broad range in the Central Valley (Hayes and Jennings, 1988). The project location is within the range of the northwestern pond turtle.

The northwestern pond turtle occurs in a variety of permanent and intermittent aquatic habitats, such as ponds, marshes, rivers, streams, and ephemeral pools. They use basking and haul-out sites, such as emergent rocks, large in-stream woody debris, or floating logs to regulate their temperature throughout the day (Holland 1994). In addition to appropriate aquatic habitat, these turtles require an upland oviposition (egg-laying) site in the vicinity of the aquatic habitat, often within 656 feet (200 meters) of aquatic habitat. Nests are typically created in grassy, open fields with soils that are high in clay or silt fraction. Egg laying usually occurs between March and August.

This species may spend the winter in an inactive state, on land or in the water, or they may return active and in the water throughout the year. Year-round activity of northwestern pond turtle is most often observed along a watercourse (Jennings and Hayes, 1994). Upland hibernacula may include any type of crack, hole, or object that a turtle seeking cover might squeeze into or burrow underneath.

Special Status Raptors

Bald eagle (*Haliaeetus leucocephalus*) is listed as endangered under CESA and American goshawk (*Accipiter atricapillus*), formerly known as the Northern goshawk (*Accipiter gentilis*), is a California species of special concern. All raptor species, including relatively common species and their nests, are protected from take under Section 3503 of the California Fish and Game Code.

Little Willow Flycatcher

Little willow flycatcher (*Empidonax traillii brewsteri*) is a state endangered species. Willow flycatchers are small passerines, measuring approximately 5.75 inches in length, and are found primarily in low, dense vegetation, most frequently in the presence of water and willow (*Salix* sp.) habitat. When observed, they are often found alone hawking for insects.

Willow flycatchers typically arrive within their Central and Northern California breeding areas in late May and early June from their wintering habitat in Central and South America. Males commonly arrive approximately 1 week prior to the arrival of the females. Following the arrival of the females, nest building typically begins 1 week after pair formation (Bombay et al., 2003).

Marbled Murrelet

Marbled murrelet (*Brachyramphus marmoratus*) is federally threatened and state endangered. The marbled murrelet occurs along the Pacific Coast from Alaska to Northern Monterey Bay in California. Breeding occurs in mature, coastal coniferous forest with nests built in tall trees. The birds spend most of their lives at sea but use mature coastal conifer forests for nesting. Nesting occurs close enough to coastal waters (up to about 50 miles) for the birds to return to the marine environment to forage.

In California, breeding occurs primarily in Del Norte and Humboldt counties from egg laying in mid-May through fledging in mid-September (Zeiner et al., 1990). Typically, one egg is laid in a cup created in moss on a tree limb. Eggs hatch after about 30 days of incubation, and the young are able to fly from the nest in about 28 days. Chicks are fed up to eight times per day (USFWS 2011b).

Suitable marbled murrelet nesting habitat consists of large intact stands of old-growth forest with large trees, closed canopy, and low undergrowth. The suitability increases with decreased edge effect, low habitat fragmentation, and the close proximity to the marine

environment. The most important element of suitable nesting sites is the presence of large moss-covered platforms, branches, or deformities wherein the birds can create their cup nests.

Critical habitat for marbled murrelet has been designated. The primary constituent elements of critical habitat for marbled murrelet are individual trees with potential nesting platforms, forested areas within 0.5 mile of individual trees with potential nesting platforms, and a canopy height of at least one-half the site-potential tree height (USFWS 2020).

Northern Spotted Owl

The Northern spotted owl (NSO) (*Strix occidentalis caurina*) is listed as federal and state threatened. This species is a member of the Strigidae family, which includes the majority of the owl species in the U.S. Northern spotted owl is a medium-sized, stocky owl with dark eyes, brown coloration with white spots dorsally, and dark bars on its pale ventral side. The species has a wingspan of 40 inches (101.6 centimeters), a body length of 17.5 inches (44.5 centimeters), and a weight of 1.34 pounds (610 grams) (Sibley 2014).

The Northern spotted owl is one of three recognized subspecies of spotted owl with a range that currently extends from southwest British Columbia, Canada, through the Cascade Range and coastal ranges in Washington, Oregon, and California, to Marin County, California (USFWS 2011b). Like most owls, Northern spotted owl is nocturnal. It requires older, mixed-age, and structurally complex forests with old-growth characteristics and high canopy closure (Solis and Gutiérrez, 1990). It nests and roosts in multistory, multispecies, moderate to dense canopy dominated by large-diameter trees with a high incidence of snag cavities or broken tops, requires sufficient open space below the canopy for flight, and an accumulation of woody debris on the ground (Solis and Gutiérrez, 1990; USFWS 2011b). They nest less frequently in mistletoe clumps or abandoned raptor or raven (*Corvus corax*) nests (Zeiner et al., 1990).

Chinook Salmon–California Coastal Evolutionarily Significant Unit

The Chinook salmon–California Coastal Evolutionarily Significant Unit (ESU) was federally listed as a threatened species on September 16, 1999 (64 Federal Register [FR] 50394). Their threatened status was reaffirmed August 15, 2011. This ESU contains the most southerly Coastal Chinook salmon runs (CDFW 2016).

The California Coastal Chinook ESU occurs from Redwood Creek in Humboldt County to the Russian River in Sonoma County (CDFW 2016). Historically, this ESU comprise 38 populations (32 fall-run and 6 spring-run); however, the spring-run populations are thought to be extirpated (Bjorkstedt et al., 2005; CDFW 2016; NMFS 2016). Spring-run populations previously occurred in the Mad River and North Fork and Middle Fork of the Eel River before they were extirpated (Bjorkstedt et al., 2005). Current population abundance data is limited, although fall-run populations still occur in watersheds in the northern portion of the ESU's range, which includes Redwood Creek, Little River, Mad River, Humboldt Bay tributaries, upper and lower Eel River, Bear River, and Mattole River. Infrequent reports of the species have also been reported in Ten Mile River, Noyo River, and Navarro River, and populations in Big River, Garcia River, and Gualala River may be at risk of extinction (Spence et al., 2008).

The California Coastal Chinook ESU are fall-run, ocean-type fish that usually enter rivers from August to January. These fall-run Chinook salmon typically enter fresh water at an advanced stage of maturity, move rapidly to their spawning areas on the mainstem or lower tributaries of rivers, and spawn within a few weeks of freshwater entry (Healey 1991). Run timing is, in part, a response to river flow characteristics, with most spawning occurring in November and December. They typically spawn in the lower reaches of rivers and tributaries at elevations of 200–1,000 feet.

Juveniles typically begin out-migrating to the ocean shortly after emerging. Freshwater residence, including outmigration, usually ranges from 2 to 4 months. After emergence, Chinook salmon fry seek out areas behind fallen trees, back eddies, undercut banks, and other areas of bank cover. As they grow larger, their habitat preferences change (Everest and Chapman, 1972). Juveniles move away from stream margins and begin to use deeper water areas with slightly faster water velocities but continue to use available cover to minimize the risk of predation and reduce energy expenditure.

Chinook salmon require cool, clean fresh water with continual, unconstrained flows for spawning and rearing juveniles (NMFS 2016). General freshwater habitat requirements include loose, sediment-free gravel for spawning; pools and in-stream cover for juvenile developments; and unimpaired passage from spawning areas to ocean (Moyle 2002; NMFS 2016). Female salmon deposit their eggs in nests (redds) that are dug in the gravel on stream bottoms, and adults die after spawning (Moyle 2002; NMFS 2016).

Coho Salmon–Southern Oregon/Northern California Coast ESU

The Southern Oregon/Northern California Coast (SONCC) coho salmon ESU was listed as threatened under FESA in 1997. It includes all naturally spawned populations of coho salmon in coastal streams between Cape Blanco, Oregon (Elk River), and Punta Gorda, California (Mattole River), as well as salmon produced by three artificial propagation programs: the Cole Rivers Hatchery (Rogue River) in Oregon, and Trinity River and Iron Gate (Klamath River) hatcheries in California (NMFS 2012). Critical habitat was designated in 1999 and it encompasses all accessible reaches of all rivers (including estuarine areas and tributaries) between the Mattole River in California and the Elk River in Oregon, inclusive. Designated critical habitat is present within the BSA in the mainstem Eel River and South Fork Eel River.

Coho salmon are anadromous fish that generally exhibit a 3-year life cycle. Juveniles rear in freshwater for up to 15 months and then migrate to the ocean where they spend up to 18 months before returning as adults to spawn. In California, the timing of upstream migration varies among tributaries but generally occurs from September through January with a peak in November and December, and spawning occurs mainly from November to January (Moyle et al. 2008). Most spawning takes place in tributary streams with a gradient of 3% or less.

Juveniles typically rear in their natal stream for 1 year before emigrating to the ocean, but they may spend up to 2 years in freshwater or emigrate to the estuary shortly after emerging from spawning gravels (Bell and Duffy, 2007). Non-natal rearing habitats include low-gradient tributaries, sloughs, off-channel ponds, beaver ponds, and other slack-water, freshwater, and estuarine habitats. Seaward migration generally occurs from late March or early April through June with a peak in April to late May/early June (Weitkamp et al. 1995).

Steelhead–Northern California Distinct Population Segment (DPS)

The steelhead (*Oncorhynchus mykiss irideus*)–Northern California Distinct Population Segment (DPS) is listed as federally threatened. The NC DPS includes all naturally spawned anadromous *O. mykiss* (steelhead) populations below natural and manmade impassable barriers in California coastal river basins from Redwood Creek southward to, but not including, the Russian River, as well as some state and federal propagation programs. Steelhead in this DPS include both winter and summer-run types, and what is presently considered to be the southernmost population of summer-run steelhead in the Middle Fork Eel River. Successful migration depends on rainfall or snowmelt and sufficient stream flow to provide suitable conditions to upstream spawning areas. Critical habitat for Northern California steelhead was designated on September 2, 2005.

Northern California steelhead are born in freshwater streams with newly emerged fry generally occupying shallow waters along stream margins, whereas larger juveniles maintain territories in faster and deeper water in pools or runs. Juvenile steelhead prefer streams with cool, clear, fast-flowing riffles, ample riparian cover and undercut banks, and abundant food (Moyle 2002). Optimal temperatures for growth vary depending on food availability but generally range from 50 Fahrenheit (°F) to 63°F (10 degrees Celsius [°C] to 17°C) (Moyle et al., 2008). Steelhead typically rear in streams or estuaries for 1 to 2 years before entering the ocean. Smoltification, the physiological process that enables juveniles to survive in the ocean, occurs in early spring. Peak downstream movements typically occur in April or May, although young of the year have been reported to migrate to estuaries as early as February and as late as June (Moyle et al., 2008).

Fisher–West Coast DPS-Northern California ESU

The West Coast DPS of the Northern California ESU of Pacific fisher (*Pekania pennanti*) is a state SSC. The fisher is one of the larger members of the weasel family (Mustelidae) and are opportunistic, generalist predators with a diverse diet, including mammalian and avian prey, ungulate carrion, vegetation, insects, and fungi. Fishers are known to occur in mature, second-growth, and old-growth coniferous forest stands with a high canopy closure, multiple canopy layers, large trees, and structural components such as snags, cavities, and hollow logs used for resting and natal and maternal dens (Slauson et al., 2003; Zielinski et al., 2004). They require large areas of mature, structurally complex, conifer and mixed conifer hardwood forest and occupy home ranges that can exceed 6,000 hectare (14,826 acres) (Zielinski et al., 2006). Fishers are generally solitary animals, except during the breeding season. They mate between February and May (usually late March), giving birth the

following March (CDFW 2010a, CDFW 2010b). Fishers hunt in forested habitats, typically avoid openings (Buskirk and Powell 1994), and likely use corridors with overhead cover to travel between forest patches (Golightly 1997).

Pacific (Humboldt) Marten

Pacific (Humboldt) marten (*Martes caurina humboldtensis*)—Coastal DPS is a federally threatened species. This same species is classified as the Humboldt marten by CDFW and is a state endangered species under CESA. They are associated with late successional conifer stands with dense shrub layers and abundant downed tree structures used for resting, denning, and escape cover. They historically occupied the coastal mountains of California from north of Sonoma County to southern Oregon. The current known distribution is limited to Del Norte County, Western Siskiyou County, the extreme Northern part of Humboldt County, and Southern and Central Oregon (Caltrans 2022g).

Sonoma Tree Vole

Sonoma tree vole (*Arborimus pomo*) is a state SSC that is endemic to California and occurs in the coastal fog belt from the Oregon border to Sonoma County in Douglas-fir, redwood, and montane hardwood-conifer forests. This species relies heavily on Douglas-fir foliage for both their main food source and for lining their nests (Maser 1965; Maser et al., 1981). An individual's home range may include one to several fir trees, with females typically inhabiting one tree while males visit several trees (Howell 1926). Nest sites are in frequently in the broken tops of young, second-growth Douglas-fir (Maser et al. 1981).

Bat Species

The project is within the range of two bat species which are state species of special concern: Townsend's big-eared bat (*Corynorhinus townsendii*) and Western red bat (*Lasiurus blossevillii*). Other bat species that may occur within the project BSAs and ESLs include hoary bat (*Lasiurus cinereus*), Yuma myotis (*Myotis yumanensis*), long-eared myotis (*M. evotis*), fringed myotis (*M. thysanodes*), and long-legged myotis (*M. volans*) (CDFW 2022a).

Townsend's big-eared bats are medium-sized insectivorous bats that are found throughout California but are most abundant in mesic habitats. They feed primarily on small moth species, but also hunt beetles and other soft-bodied insects. They utilize caves, mines, tunnels, buildings, bridges, or other human-made structures for roosting, but are very sensitive to human disturbance. The breeding season generally occurs between November

and February, with young born in May and June. Young are born from late May through early July and are typically volant (i.e., flying) at 3–6 weeks of age (Zeiner et al., 1990).

Western red bats are migratory in the spring (March-May) and fall (September-October). The winter range typically includes lower elevations and coastal regions south of San Francisco Bay. Breeding range includes forests and woodlands from sea level elevation up to mixed conifer forests. Western red bats typically roost in trees at edges of forested habitats adjacent to streams, fields, or urban areas. Young are born from late May through early July and are typically volant (i.e., flying) at 3–6 weeks of age (Zeiner et al., 1990).

Obscure Bumble Bee and Western Bumble Bee

The Western bumble bee (*Bombus occidentalis*) is a state candidate for listing as endangered, native to the Western U.S. and Canada. It is considered critically imperiled in California (CDFW S1 species) because of extreme rarity (often five or fewer populations), or because of factor(s) such as very steep population declines making it especially vulnerable to extirpation from the state. Habitat for this species includes open grassy areas, urban parks and gardens, chaparral and shrub areas, and mountain meadows. They typically nest underground in abandoned rodent burrows or other cavities (CNDDDB 2022).

The obscure bumble bee (*Bombus caliginosus*) it is not a state candidate, but it is on the October 2022 CDFW special animals list and the California Terrestrial and Vernal Poll Invertebrates of Conservation Priority list as falling somewhere between critically imperiled (S1) and imperiled (S2) in the state, and vulnerable to imperiled globally (G2/G3). And, like many insects, it is undergoing a precipitous decline in population numbers. Habitat for this species includes open grassy areas, urban parks and gardens, chaparral and shrub areas, and mountain meadows. They typically nest underground in abandoned rodent burrows or other cavities (CNDDDB 2022).

Invasive Species

Executive Order 13112 requires federal agencies to combat the introduction or spread of invasive species in the United States. The order defines invasive species as “any species, including its seeds, eggs, spores, or other biological material capable of propagating that species, which is not native to that ecosystem, whose introduction does or is likely to cause economic or environmental harm or harm to human health.” FHWA guidance issued August 10, 1999, directs the use of the State’s invasive species list, maintained by the California Invasive Species Council, to define the invasive species that must be considered as part of the

NEPA analysis for a proposed project. Standard measures would be implemented as part of the proposed project to ensure invasive species do not proliferate.

Discussion of CEQA Environmental Checklist Question—Biological Resources

“No Impact” determinations were made for Questions c), e), and f) of the CEQA Environmental Checklist-Biological Resources section based on the scope, description, and location of the proposed project, as well as the NES prepared in 2022 (Caltrans 2022f). Wetlands are not present in the project area, and the project would not conflict with local policies, ordinances, habitat conservation/natural community conservation, or other approved plans.

- a) Would the project have a substantial adverse effect, either directly or through habitat modifications, on any species identified as a candidate, sensitive, or special status species in local or regional plans, policies, or regulations, or by the California Department of Fish and Wildlife, U.S. Fish and Wildlife Service, or NOAA Fisheries/NMFS?***

Plant Species

No federal- or state-listed plant species or other special status plants were observed within the project limits.

One California Rare Plant Rank (CRPR) number 4 species, redwood lily (*Lilium rubescens*), was observed during the focused botanical surveys within the ESL near the inlet along northbound SR-254 at PM 15.7. Although CRPR 4 plants do not meet the definition of “rare, threatened, or endangered,” they may be considered of limited distribution in California. A review of the distributional information available from herbarium records indicates this species is not of local concern, or rare or unique to the region. Considering the distance of the occurrence from the proposed work area, Temporary High Visibility Fencing (THVF) and/or flagging would be installed around species location and no work would occur within fenced/flagged areas. Therefore, a determination was made that the project would have “No Impact” on plant species.

THREATENED, ENDANGERED, AND SPECIAL STATUS ANIMAL SPECIES

Amphibians (Foothill Yellow-Legged Frog, Northern Red-Legged Frog, Pacific Tailed Frog, Red-bellied Newt, and Southern Torrent Salamander)

In work areas adjacent to or within the drainages, special status amphibians may be crushed or run over by construction equipment. Pre-construction surveys and relocation, if found, would minimize any potential impacts. Due to the limited disturbance, short-term nature of the activities, and the presence of suitable habitat within the ESLs to which they could relocate, if necessary, culvert work is not anticipated to have a substantial impact on these species.

Northwestern Pond Turtle

Although focused species surveys were not conducted specifically for northwestern pond turtle, a reconnaissance survey and habitat assessments were performed to determine potential for occurrence. Suitable aquatic (South Fork Eel River) and upland habitats were found to be present within biological study area (BSA) for this species (PMs 0.04, 0.63, 7.38, 7.43, 10.59, 11.96, 12.94, 23.3). Within the soil disturbance areas, no suitable aquatic or overwintering/nesting habitat is present.

In work areas adjacent to, or within the drainages, construction activities may indirectly affect the northwestern turtle if there is movement through the project sites, during early summer months from upland overwintering locations (forests) to the South Fork Eel River (summer to fall activity habitat). Avoidance and minimization measures will include preconstruction surveys and installation of high visibility fencing to delineate environmental sensitive area (ESA), which will help avoid any potential turtle movements within the active project footprints. Given the project would not directly impact the northwestern pond turtle or permanently affect potentially suitable habitat for the species, cumulative impacts are not anticipated.

There are 12 CNDDDB occurrences of northwestern pond turtle within 5 miles of the project. The closest occurrence is dated 2006 and is located on the east side of the Eel River, approximately 0.1 mile northeast from the ESL (PM 23.3).

SPECIAL STATUS BIRDS

Special Status Raptors

A reconnaissance survey and habitat assessment were performed for all wildlife to determine potential for occurrence and to determine whether suitable nesting and foraging habitat is present for bald eagle and American goshawk. Impacts to migratory birds are not anticipated given the minimal amount of vegetation to be removed, the temporary nature of the project, and the standard measures to avoid disturbing active nests.

Per CESA, the project would not result in “*take*” of bald eagle or American goshawk.

Little Willow Flycatcher

Surveys concluded that suitable shrubby riparian habitat near running water is present within the ESL (PMs 0.44 and 0.7) that could provide nesting and foraging habitat for little willow flycatcher. Impacts to little willow flycatcher are not anticipated given the temporary impacts of the project and the standard measures to avoid disturbing active nests.

Per CESA, no “*take*” of little willow flycatcher would occur.

Marbled Murrelet

Focused surveys were not conducted for marbled murrelet, however habitat suitability for wildlife species was completed during field reconnaissance surveys. These surveys concluded that suitable habitat, comprising mature coniferous forest with complex, multi-layered canopies that could provide nesting and foraging habitat for marbled murrelet, was observed within the ESLs at 19 locations (PMs 6.85, 7.23, 7.38, 7.43, 7.67, 7.88, 8.13, 10.59, 16.49, 17.82, 17.89, 19.65, 22.38, ~~22.87~~, 23.30, 23.50, 41.84, 42.06, and 15.04).

The majority of the project overlaps designated critical habitat for the marbled murrelet, with only a portion of the southern extent, which includes PMs 0.04, 0.44, 0.63, 0.70, and 2.31, that do not overlap with critical habitat.

Potential impacts of the project on marbled murrelet were evaluated using USFWS guidance; potential impacts include auditory disturbance to nesting marbled murrelet (USFWS 2006). There would be no visual disturbances to any known marbled murrelet nests within a visual line-of-sight of 328 feet (100 meters). No potentially suitable nest trees were identified within the ESL.

When analyzing the potential for auditory disturbance to marbled murrelet, ambient sound levels were evaluated, which are defined by the USFWS as sound levels in existence prior to implementation of the proposed action (USFWS 2006). These include human-generated sound sources when they constitute a long-term presence in the analyzed habitat.

Temporary, short-term sources, even if in effect during or immediately prior to the project activities, would generally not be considered part of the ambient noise level, but would instead be considered a separate impact or considered in combination with sources from the proposed action. Daytime ambient sound levels within the project areas at all locations are typically between 81-90 decibels (dB) and are generally characterized by the presence of high-speed highway traffic, including recreational vehicles, large trucks, buses, and loud

motorcycles. According to USFWS guidelines, these sound levels fall within the “High” range (USFWS 2006). Sound levels for equipment used in project activities were estimated as Moderate (71-80 dB) to Very High (91-100 dB) (Table 4).

Table 4. Estimated Ranking and Noise Levels of Construction Equipment

| Measured Sound Source ¹ | “Standardized” Value Decibels (dB) at 50 Feet ² | Relative Sound Level |
|------------------------------------|--|----------------------|
| Pickup Truck (driving) | 71 | Moderate |
| Dump Truck | 85 | High |
| Excavator | 81 | High |
| Backhoe (high end) | 84 | High |
| Sweeper | 80 | Moderate |
| Asphalt paver | 77 | Moderate |
| Roller (high end) | 80 | Moderate |
| Jackhammer | 89 | High |
| Compactor (high end) | 82 | High |
| Air compressor | 80 | Moderate |
| Concrete mixer (high end) | 85 | High |
| Crane (high end) | 88 | High |
| Chainsaw | 85 | High |
| Chipping machine (low end) | 91 | Very High |
| Guardrail drill rig (low end) | 95 | Very High |
| Impact pile driving hammer | 95-101 | Very High |

² U.S. Department of Transportation Construction Noise Handbook (FHWA 2017). Table 9.1 RCNM Default Noise Emission Reference Levels and Usage Factors.

Any project activities that reach or exceed ambient sound levels (greater than 90 dB) could result in disturbance or harassment of marbled murrelet. These potential effects would be minimized by implementing standard measures from the Programmatic Letter of

¹ Average dB based on FHWA (2017) for some sound sources (including excavator, asphalt paver, jackhammer, and air compressor).

² All values are based on USFWS (2006) unless otherwise indicated.

Concurrence (PLOC) for protection of marbled murrelet, which includes conducting work that exceeds ambient sound levels outside of the breeding season (USFWS 2022b).

Per FESA, the proposed project “*may affect, but is not likely to adversely affect*” marbled murrelet, based on the standard measures to minimize impacts on marbled murrelet. The Programmatic Letter of Concurrence (PLOC) issued by the USFWS (2022) would be used for potential effects of the project on the species. Because no potentially suitable nesting habitat for marbled murrelet would be removed, there would be no effect on marbled murrelet critical habitat.

Per CESA, no “*take*” of marbled murrelet would occur.

Northern Spotted Owl

Focused surveys were not conducted for Northern spotted owl, but habitat suitability for wildlife species was completed during field reconnaissance surveys. These surveys concluded that suitable forested habitat comprised of mature coniferous forest with moderate to closed canopy were observed within the ESL at 26 locations (PMs 6.85, 7.38, 7.43, 7.67, 7.88, 8.13, 10.59, 11.53, 15.87, 16.44, 16.49, 17.24, 17.82, 17.89, 18.49, 19.65, 21.37, 22.38, 22.87, 23.3, 23.52, 41.84, 42.06, 42.8, 42.9, and 15.04) that could provide nesting, roosting, and foraging habitat for marbled murrelet.

Potential impacts of the project on Northern spotted owl were evaluated using USFWS guidance; potential impacts include auditory disturbance to nesting Northern spotted owl (USFWS 2006). There would be no visual disturbances to Northern spotted owl nests within a visual line-of-sight of 328 feet (100 meters). No potentially suitable nest trees were identified within the ESL.

The potential for auditory disturbance to Northern spotted owl as a result of project activities, relative to ambient noise levels, was evaluated using USFWS guidance (USFWS 2006). Daytime ambient sound levels within the project areas at all ESL locations were estimated as High (81-90 dB). Sound levels for equipment used in project activities were estimated as Moderate (71-80 dB) to Very High (91–100 dB) (Table 4). Any project activities that reach or exceed ambient sound levels greater than 90 dB could result in disturbance or harassment of Northern spotted owl. These potential effects would be minimized by implementing standard measures for protection of Northern spotted owl from the PLOC (USFWS 2022) which include conducting work that exceeds ambient sound levels outside of the breeding season.

Per FESA, the proposed project “*may affect, but is not likely to adversely affect*” Northern spotted owl, based on the standard measure to minimize impacts on Northern spotted owl. The PLOC, issued by the USFWS (2022), would be used for Section 7 consultation for potential effects of the project on Northern spotted owl.

Per CESA, no “*take*” of Northern spotted owl would occur.

SPECIAL STATUS FISH SPECIES

Chinook Salmon–California Coastal ESU

Coho Salmon–Southern Oregon/Northern California Coast ESU

Steelhead–Northern California DPS

Construction activities within fish bearing streams (PMs 0.44 [Rocky Glen Creek], 6.85, 8.13, 11.53, 15.04 [Mowry Creek], 16.44, 22.87, and 40.83 [Chadd Creek]) may result in potential impacts to the Chinook salmon–California Coastal ESU, coho salmon–SONCC ESU, and steelhead–Northern California DPS steelhead. These impacts could occur as a result of water quality changes, noise and visual disturbance, fish relocation, and habitat impacts.

Water Quality

Construction activities that could impact water quality include ground disturbance due to clearing and grubbing for access, and grading during installation of the bridge, culverts, headwalls, wingwalls, downdrains, and RSP. Disturbance to soils from these activities may result in temporary and short-term increases in turbidity and suspended sediments in watercourses that support salmonids. Elevated levels of suspended sediments can cause negative physiological and behavioral effects on fish. Short-term increases in turbidity and suspended sediment may disrupt normal behavior patterns of fish, potentially affecting foraging, rearing, and migration. Construction BMPs would be in place to protect water quality and minimize impacts to fish.

Construction of bridges may disturb soils which could potentially be transported to the wetted channels during storm events. Demolition of the culverts could produce fugitive dust emissions that could reach the project area watercourses or fall to the ground and later be discharged to waterways. In addition, there could be potential for increases in sediment delivery post construction if areas of soil disturbance are not stabilized and remain susceptible to erosion.

However, the proposed project is not likely to result in significant excursions of suspended sediment and turbidity relative to baseline conditions that would result in acute physical or behavioral effects on individual salmonids with implementation of the standard measures identified in Section 1.4. These measures also include scheduling BMPs that avoid the most vulnerable periods of adult and smolt migration and coincide with the period when juvenile salmonid populations are lowest. This project proposes to reduce sediment loads that currently exceed the Total Maximum Daily Load (TMDL) through drainage system rehabilitation.

Pollutants Associated with Stormwater Runoff and Accidental Spills

During construction, a risk would exist for accidental release of oil, grease, wash water, solvents, cement, or other construction-related materials into the drainages or creeks. Accidental spills of hazardous material, such as those caused by highway-related traffic accidents or equipment refueling, maintenance, and fluid leakage near watercourses, also pose a risk of contamination to aquatic habitat, depending on the type and quantity of the material spilled. Exposure to stormwater pollutants can cause reduced growth, impaired migratory ability, and impaired reproduction in salmonids and other fishes. Contaminants in runoff can also be taken in by prey species, reducing prey availability or providing an indirect source of toxicity. However, with implementation of the standard water quality measures, which include provisions for the proper handling, storage, and disposal of contaminants, localized degradation of water quality from construction-related spills is unlikely. The standard measures are expected to sufficiently restrict any discharged pollutants to the immediate area; therefore, chemical contamination of the project watercourses as a result of construction operations is unlikely to occur and the potential effects to salmonids would be discountable. There would not be a significant increase in pollutant loading from roadway runoff due to traffic over the existing condition as the proposed project is not intended to generate an increase in traffic volume.

Potential water quality impacts and their effects on salmonids would be considered negligible and discountable because most of the work would occur at culverts that are disconnected from or greater than 300 feet away from a salmonid stream, and because the impacts would be short-term and temporary. Work would be conducted during the dry season (June 15–October 31) when many of these culverts would be dry. For locations where the culverts would not be dry, a clear water diversion would take place with a biologist onsite for all in-water work and fish relocation as needed. Caltrans would reduce the potential for water quality impacts and sediment to affect salmonids by implementing standard specifications and BMPs to protect water quality.

Noise and Visual Disturbance

Construction activities may cause behavioral responses to stress associated with noise and visual disturbance of juvenile coho salmon present during the in-stream work period of June 15 to October 31. Physical changes to the water column caused by shading, vibration from construction equipment and/or workers walking in or near the channels could disrupt feeding, delay migration, or flush fish from suitable habitat, potentially making them more vulnerable to predation. Impact noise (such as hoe-ramming, jackhammering, and impact pile driving) conducted near the wetted channels can cause abrupt and extreme changes in water pressure that could be harmful or fatal to fish. Injury sustained from these pressure changes is termed barotrauma. Negative effects to coho salmon and other fish from general (non-impulsive) construction noise and visual disturbance would be minimized through implementation of the Standard Measures and Best Management Practices identified in Section 1.4. All in-stream and pile installation activities would be restricted to the period when fish populations are lowest.

Stream Diversion and Fish Relocation

Temporary stream diversion systems could be required for construction at proposed bridge locations which may require fish capture and relocation using electrofishing. Electrofishing can harm individual fish, with the potential to result in up to 3% mortality. The diversion itself could temporarily restrict the movement of rearing juvenile salmonids, potentially making them more vulnerable to stress and predation. However, to protect vulnerable stages of aquatic life, in-water project construction would only occur between June 15 to October 15, when drainage systems would have little to no water present. If a water diversion were required, and if fish are present, they would be temporarily relocated by a qualified biologist around the work site following appropriate NMFS and CDFW guidance. Duration of construction, and stream diversion if needed, would be minimal and temporary.

Habitat Modification

Designated critical habitat for all three species is present within the adjacent South Fork Eel River and mainstem Eel River. Designated critical habitat is present for Northern California steelhead and California Coastal Chinook in Chadd Creek (PM 40.83) and for Northern California steelhead in Mowry Creek (PM 15.04). No work would occur within the mainstem Eel River or South Fork Eel River; however, work could indirectly affect critical habitat in the Eel River. A total of 31 project culvert locations are less than 300 feet from and are hydrologically connected to the Eel River or a tributary; therefore, project activities are more likely to affect fish habitat in these locations than the other culverts, which are over 300 feet from and/or are disconnected from the river system.

Critical habitat in Chadd Creek and Mowry Creek occurs within the ESL and would be temporarily and permanently impacted by the project. However, the impact area associated with the proposed activities relative to critical habitat is quite small, covering an estimated 0.173 acre of permanent impacts. The purpose of this project is to remediate fish passage for Chadd and Mowry creeks; therefore, impacts are expected to be overall beneficial to the system.

Riparian vegetation influences the quality of salmonid habitat, affecting cover, food, in-stream habitat complexity, streambank stability, and temperature regulation. Riparian vegetation provides shade and moderates water temperatures in both summer and winter and provides a filter that reduces the transport of fine sediment to the stream, and the roots provide streambank stability. Removal of riparian vegetation to access and rehabilitate culverts could lead to increased erosion and cause increased turbidity and sedimentation in streams, reduce shade and lead to increased water temperatures. These changes could lead to reduced survival, growth, and reproduction of salmonids.

However, potential riparian vegetation impacts and their effects on salmonid habitat would be considered negligible because of the small areas of temporary impacts spread out over nine culverts in two different watersheds. A total of 0.169 acre of riparian vegetation would be permanently removed and 0.350 acre would be temporarily impacted. To minimize the effects of riparian vegetation removal, only the minimum amount of vegetation would be removed.

Impacts

Per FESA, Caltrans anticipates the proposed project “***may affect, and is likely to adversely affect***” the following federally listed fish species:

- Chinook salmon–California Coastal ESU (pop. 17)
- Coho salmon–Southern Oregon/Northern California Coast ESU (pop. 2)
- Steelhead–Northern California DPS

Caltrans would initiate consultation with NMFS after circulation of this Initial Study.

Caltrans anticipates the proposed project “***may affect, but is not likely to adversely affect***” critical habitat for the following federally listed fish species:

- Chinook salmon–California Coastal ESU (pop. 17) critical habitat
- Coho salmon–Southern Oregon/Northern California Coast ESU (pop. 2) critical habitat
- Steelhead–Northern California DPS critical habitat

Caltrans would initiate consultation with NMFS after circulation of this Initial Study.

Per CESA, the project could have “***take***” of the following state-listed or candidate species:

- Coho salmon–Southern Oregon/Northern California Coast ESU (pop. 2)

The purpose of the project is to rehabilitate existing drainage systems, reduce sediment loads to South Fork Eel River, and remediate fish passage barriers. The project is needed to repair failed drainage systems, prevent potential roadway damage resulting from drainage system failures, and to reduce sediment to the Eel River and South Fork Eel River. Overall, project impacts would be temporary and negligible to special status fish species. Project benefits including improved conditions of drainage systems and fish passage improvements which, upon completion of the project, would assist in improving aquatic species environments for special status fish species within the project area.

SPECIAL STATUS MAMMAL SPECIES

Fisher – West Coast DPS– Northern California ESU

Surveys were not conducted for fisher. During reconnaissance surveys, the project locations were assessed for trees suitable for fisher resting habitat and maternity den sites. Potential foraging and resting habitat for fisher was identified during surveys at several locations, including PMs 6.20, 6.85, 7.23, 7.38, 7.43, 7.67, 7.88, and 8.13.

Although fishers likely prefer habitats farther away from human disturbance outside of the existing Caltrans right of way, it is possible they could use the forest habitat adjacent to the project sites for foraging. However, due to deterrence from the highway, it is unlikely fishers would use this habitat for denning. No signs of fisher occupation were observed in or immediately adjacent to the project locations during field surveys.

Although there is potentially suitable foraging, resting, or denning habitat for fishers in adjacent forested habitats and potential for this species to occur in or move through these areas, there are no potential den structures or day resting locations within the ESL and no potential den trees would be removed because of project activities. This project is not anticipated to impact fishers.

Pacific (Humboldt) Marten

Surveys were not conducted for Pacific (Humboldt) marten. During reconnaissance surveys, the project locations were assessed for foraging, resting, or denning habitat. Potential foraging and resting habitat for the marten was identified during surveys at several locations, including PMs 15.04, 15.87, 15.87, 16.44, 16.49, 17.01, 17.24, 17.86, 17.89, 18.49, 18.65. Although the project is within the historic range of this species, the project area is outside the current known distribution for Pacific (Humboldt) marten.

This project is outside the current known population distribution of the species; therefore, they are highly unlikely to be present. Although there is potentially suitable foraging, resting, or denning habitat in the forested areas adjacent to the project, there are no potential den structures or day resting locations within the project locations and no potential den trees would be removed. This project is not anticipated to impact Pacific (Humboldt) marten.

Per FESA, the project is expected to have “*no effect*” on Pacific (Humboldt) marten.

Per CESA, the project would not result in “*take*” of Pacific (Humboldt) marten.

Sonoma Tree Vole

No protocol-level surveys for the Sonoma tree vole were conducted. Forested habitat dominated by Douglas-fir trees are present within the ESL and could potentially provide suitable nesting trees for the species. Potentially suitable nest trees may be removed for the project; therefore, potential impacts on Sonoma tree vole may be possible, but unlikely and not significant since these trees would be adjacent to a highly traveled roadway that would provide low quality habitat and limit use for nesting voles. Potential nest trees slated for removal would be surveyed for signs of tree vole occupancy prior to tree removal by experienced personnel familiar with the species. The project is not anticipated to impact Sonoma tree vole.

Bat Species

Focused surveys were not conducted for any bat species. Trees within the ESLs may provide roosting habitat and open spaces around them may provide foraging habitat for bats. Although unlikely due to the availability of trees, bats may use culverts for roosting. Although no roosting bats were observed, potentially suitable habitat for bats are present within the ESL at 26 locations: PMs 0.04, 0.44, 0.63, 0.70, 2.31, 3.64, 7.23, 7.38, 8.13, 9.64, 10.59, 11.96, 12.64, 12.85, 12.94, 15.04, 16.49, 17.82, 18.49, 18.65, 21.37, 23.30, 42.60, 42.90, and 40.83.

No known maternity roosts or other night roosts would be removed or altered during project activities. Furthermore, all tree removal would occur outside of the maternity season or preconstruction surveys by a biologist would ensure no impacts would occur to any potentially unidentified maternity roosts. The project is not anticipated to impact bat species.

Western Bumble Bee and Obscure Bumble Bee

The project area is not within the current range of the Western bumble bee, therefore not construction activities will affect the species. No surveys were conducted for the obscure bumble bee. There is no high-quality nesting habitat present within the soil disturbance areas; however resting and foraging habitat is potentially present within the project vicinity.

Construction activities may indirectly affect the obscure bumble bee through the removal of or temporary disturbance to plants the species uses for foraging. Temporarily disturbed areas would be restored to their pre-project conditions to the greatest extent practicable, which would facilitate revegetation of native plant species and minimize temporary impacts to

bumble bees. The project would result in a negligible loss of potential foraging habitat in areas where flowering vegetation is removed.

Potential impacts to obscure bumblebee are considered negligible given the unlikelihood of occurrence within the ESL and the abundance of potential foraging habitat for the species in the vicinity of the BSA.

Per CESA, no “take” of Western bumble bee would occur.

Invasive Species

In-water work would follow CDFW protocols for decontamination of equipment and invasive species would not be introduced to this system because of this project.

Given this, a determination was made that the project would have a “*Less than Significant Impact*” for CEQA Checklist Question a).

b) Would the project have a substantial adverse effect on any riparian habitat or other sensitive natural community identified in local or regional plans, policies, regulations or by the California Department of Fish and Wildlife or U.S. Fish and Wildlife Service?

Sensitive Natural Communities

Project implementation may result in a total of 2.271 acres of combined impact to SNCs. Temporary impacts total 2.096 acres comprising 1.686 acres of Redwood Forest and Woodland, 0.060 acre of Oregon white oak woodland and forest, 0.074 acre of Bigleaf Maple Woodland, 0.152 acre of Fremont Cottonwood Forest and Woodland, 0.045 acre of White alder groves, 0.047 acre of Whining willow groves, and 0.032 acre of Scouler’s willow and coyote brush scrub. Permanent impacts could total 0.175 acre which comprise 0.006 acre of Redwood Forest and Woodland and 0.169 acre of Fremont Cottonwood Forest and Woodland.

Project work consists of cut and cover culverts, trenchless installation, and bridge installation. The cut and cover culvert replacement method, which is proposed at most of the project locations, would dig a trench to remove the existing culvert, place the new culvert, then cover the impacted area to restore the roadway. Work using this method would be completed from the roadway utilizing a traffic lane closure. Impacts to vegetation would be minimal and only at the inlet and outlet at those locations. Reinforced concrete box culverts would follow the same minimal installation method within the roadway and small amounts of vegetation removal at the inlet and outlet, if needed. Two of the three trenchless locations would require access roads that would remove vegetation. The third trenchless location is anticipated to utilize the existing gated Nelson Road (PM 11.96). Bridge installation for

Mowry creek would have minimal vegetation removal as little vegetation is present within the area. Chadd creek would have vegetation removal, only where necessary, for channel work.

No redwood trees over 24 inch dbh are proposed to be removed.

An arborist report was prepared for this project to analyze the potential impacts to coast redwood trees, as well as their root zones (Caltrans 2022a). In this analysis, the abstract concept of a Critical Root Zone (CRZ) was defined as a diameter-dependent radial area where potential effects are quantified around each tree within an interior structural root zone (SRZ), which is critical to tree stability, and a larger absorber root zone (ARZ), which is essential for tree health. The SRZ is defined as an area three times the dbh of the tree. The ARZ is defined as an area five times the dbh of the tree (Figure 3).

Impacts of up to 40% of the ARZ, and more than 20% of the SRZ, of large diameter coast redwood trees are unlikely to have a substantial effect on the overall health and stability of the trees because absorbing roots of Coast redwoods are continuously replaced. These roots resprout out rapidly in response to disturbance from added soil (buried) or removed soil (erosion).

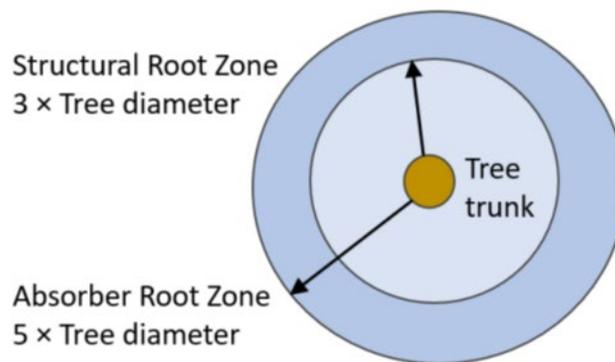


Figure 3. Illustration of Root Zones in Relation to Tree Diameter

The majority of the impact footprint at each location is overlapping with the existing roadway. Roots underlying the roadway are already acclimated to a higher level of stress from compaction, previous severance of structural roots that resulted when the road was constructed, and ongoing lack of air and water availability. It is assumed that the lack of oxygen, moisture, and the high density and depth of road fill materials preclude the presence of absorbing roots. Overall, the project is anticipated to avoid impacts on the majority of the trees in the survey area due to the minimally invasive nature of the work. In most cases, existing culvert structures would be replaced in-kind or upsized slightly. The locations with the greatest anticipated root zone disturbance are described in the following paragraphs.

At PM 12.64, a Coast redwood with two stems (at 46-inch dbh and 29-inch dbh) is growing almost directly on top of the existing culvert (Figure 4). The trunk is separated by an 8-foot-tall wood fence and utility lines are present in the canopy. Proposed activities at this location include replacing the existing culvert with a slightly larger culvert via the cut and cover method. Due to the proximity of the tree to the culvert outlet, impacts to this tree are unavoidable. It is estimated that up to 39% of the SRZ could be impacted from excavation around the existing culvert and concrete box culvert. State Route 254 is also within the SRZ of this tree, and the majority of the excavations would be underneath the roadway or roadway prism. Replacement of the culvert at this location would be accomplished by excavating only the amount necessary to remove and then place the new culvert. This tree is not proposed to be removed.



Figure 4. PM 12.64 Outlet. Large codominant stem redwood flush with existing concrete headwall and SR 254 marker next to fence with headwall

At PM 15.04, most trees are far enough from the disturbance footprint that no, or only minor, impacts would occur. However, to remediate a barrier to fish passage on Mowry Creek, the existing culvert at PM 15.04 would be removed and a bridge structure would be constructed. To minimize impacts to surrounding redwood trees adjacent to the edge of pavement, the finished roadway would be adjusted by shifting the alignment approximately 7 feet westward with a reversing curve to and from the existing tangent alignment. The width of the road would be slightly increased on the bridge with 11-foot-wide lanes and 2-foot-wide shoulders, where the current roadway has 10-foot-wide lanes and no shoulders. The bridge would be a single span slab structure approximately 20 feet long. One 82-inch dbh Coast redwood is directly against the existing culvert and impacts up to 37 percent of the SRZ could occur with the removal of the culvert. As shown in Figure 5, SR 254 is within the SRZ of this tree. Mowry Creek has been designed to avoid impacts to redwood trees by moving the proposed structure away from the existing trees; this tree is not proposed to be removed.



Figure 5. PM 15.04 82 inch dbh redwood at culvert inlet.

At PM 19.65, a 50-inch diameter redwood with multiple stems splitting off above breast height is present (Figure 6). This tree is in fair condition and appears to be somewhat stressed due to the numerous shoot buds coming out of the base. This tree is located on the slope above the culvert outlet. Activities at this location include replacing the existing 1.5-foot culvert with a slightly larger culvert using a cut and cover method. Impacts to the SRZ are anticipated for this tree and could include impacts of up to 82 percent, including the roadway prism of SR 254. However, replacement of the culvert at this location would be accomplished by excavating only the amount necessary to remove and then place the new culvert. This tree is not proposed to be removed.



Figure 6. PM 19.65 Coast redwood tree on upper slope directly above buried culvert.

~~At PM 22.87, a 72.5-inch diameter Coast redwood is close to the culvert and impacts to the SRZ up to 49 percent could occur (Figure 7). SR 254 is within the SRZ of this tree and all of the excavation would occur within the disturbed roadway prism. Replacement of the~~

culvert at this location would be accomplished by excavating only the amount necessary to remove and then place the new culvert. This tree is not proposed to be removed.



Figure 7. ~~PM 22-87 Tree near existing culvert on SR 254~~

Project footprints would be designed to minimize impacts to trees to the maximum extent practicable. No redwood trees over 24-inch dbh are planned for removal. The potential minor amount of tree removal for culvert access would not have a substantial impact on these SNCs because it would be inconsequential in the overall landscape and the area disturbed would be returned to a natural condition upon completion of construction activities. Impacts to SRZs or ARZs on large Coast redwood trees directly adjacent to or within the SR 254 existing disturbed roadway, when compared to the overall Redwood Forest and Woodland SNC, are minimal. No large Coast redwood trees (larger than 24-inch dbh) would be removed as a result of this project.

Sensitive natural community temporary impacts could total 2.096 acres, and permanent impacts could total 0.175 acre. When the minimal roadway work is examined, including impacts to individual redwood trees that are a small part of the community, compared to sensitive natural communities along SR 254 the amount is negligible. An abundance of the sensitive natural communities exist in the project area and minimal impacts would not cause a substantial adverse effect on any riparian habitat or other sensitive natural community identified in local or regional plans, policies, regulations or by the California Department of Fish and Wildlife or U.S. Fish and Wildlife Service(CEQA Checklist Question B).

Invasive Species

Caltrans would implement an erosion control plan in all areas of soil disturbance caused by construction and adjacent to disturbed soil areas within the project limits that would be consistent with California State Parks' genetic integrity policy. All equipment would be cleaned of dirt and vegetation prior to entering the job site to prevent importing invasive, non-native species.

Caltrans has determined the project would have a "*Less than Significant Impact*" on any riparian or Sensitive Natural Communities identified in local or regional plans, policies, regulations or by the California Department of Fish and Wildlife or U.S. Fish and Wildlife Service. Given this, a determination was made that the project would have a "***Less than Significant Impact***" for CEQA Checklist question b).

d) Would the project interfere substantially with the movement of any native resident or migratory fish or wildlife species or with established native resident or migratory wildlife corridors, or impede the use of native wildlife nursery sites?

The purpose of the project is to rehabilitate existing drainage systems, reduce sediment loads, and remediate fish passage barriers. The project is needed to repair failed drainage systems, prevent potential roadway damage resulting from drainage system failures, and to reduce sediment to the Eel River and South Fork Eel River. To protect vulnerable stages of aquatic life, project construction would only occur in water during June 15 to October 15 when most drainage systems would have little water present. A clear water diversion may be implemented for a few culvert systems with water remaining in the summer months where fish may need to be temporally relocated by a qualified biologist, if present around the work site. Duration of construction would be minimal and temporary.

Replacement of culvert systems and construction of bridges within the already established roadway prism would not substantially delay the movement of any native resident or migratory fish species. Repair of the existing State Route 254 would not interfere with migratory wildlife corridors or impede the use of native wildlife nursery sites as overall site conditions would not be changed. Two failed drainage systems have resulted in fish passage barriers at Chadd Creek (PMs 40.81/40.83) and Mowry Creek (PM 15.04) and prevent fish access to habitat that is necessary for spawning and rearing. These would be replaced with small structures (bridges) and would improve fish and wildlife movement.

Given this, Caltrans has determined the project would have a “*Less than Significant Impact*” for CEQA Checklist Question d).

Mitigation Measures

Based on the determinations made in the CEQA Environmental Checklist, no mitigation measures are proposed for this project.

2.5 Cultural Resources

| Would the project: | Significant and Unavoidable Impact | Less Than Significant with Mitigation Incorporated | Less Than Significant Impact | No Impact |
|---|------------------------------------|--|------------------------------|-----------|
| Would the project: a) Cause a substantial adverse change in the significance of a historical resource pursuant to § 15064.5? | | | ✓ | |
| Would the project: b) Cause a substantial adverse change in the significance of an archaeological resource pursuant to § 15064.5? | | | | ✓ |
| Would the project: c) Disturb any human remains, including those interred outside of dedicated cemeteries? | | | | ✓ |

Regulatory Setting

The term “cultural resources,” as used in this document, refers to the built environment (e.g., structures, bridges, railroads, water conveyance systems, etc.), places of traditional or cultural importance, and archaeological sites (both prehistoric and historic), regardless of significance. Under California state laws, cultural resources that meet certain criteria of significance are referred to by various terms including *archaeological resources*, *historic resources*, *historic districts*, *historical landmarks*, and *tribal cultural resources* as defined in PRC § 5020.1(j) and PRC § 21074(a). The primary state laws and regulations governing cultural resources include:

- California Historical Resources, PRC § 5020 et seq.
- California Register of Historical Resources (CRHR), PRC § 5024 et seq. (codified 14 CCR § 4850 et seq.)
 - PRC § 5024, Memorandum of Understanding (MOU): The MOU between Caltrans and the State Historic Preservation Officer streamlines the PRC § 5024 process.
- California Environmental Quality Act, PRC § 21000 et seq. (codified 14 CCR § 15000 et seq.)

- Native American Historic Resource Protection Act, PRC § 5097 et seq.
- Assembly Bill (AB) 52, amends California Environmental Quality Act and the Native American Historic Resource Protection Act
 - An effect that may cause a substantial adverse change in the significance of a tribal cultural resource, as defined in PRC § 21074(a), is a project that may have a significant effect on the environment
 - Additional consultation guidelines and timeframes
- California Native American Graves Protection and Repatriation Act, California Health and Safety Code §§ 8010-8011

Sections 5024(f) and 5024.5 require state agencies to provide notice to and consult with the State Historic Preservation Officer (SHPO) before altering, transferring, relocating, or demolishing state-owned historical resources that are listed on or are eligible for inclusion in the National Register of Historic Places (NRHP) or are registered or eligible for registration as California Historical Landmarks. Procedures for compliance with PRC Section 5024 are outlined in a Memorandum of Understanding (MOU) between the California Department of Transportation and SHPO, effective January 1, 2015. For most Federal-aid projects on the State Highway System, compliance with the Section 106 PA will satisfy the requirements of PRC Section 5024.

Environmental Setting

An Archaeological Survey Report (ASR) was completed in April 2022 (Caltrans 2022b), that evaluated potential impacts within the Area of Potential Effects (APE). The southern extent of the project area begins approximately 2.7 miles south of the community of Phillippsville and extends northward on SR 254, which runs parallel to the South Fork Eel River. The project passes through the rural communities of Redcrest, Weott, Myers Flat, Miranda, and Phillippsville, and terminates just north of the community of Pepperwood. The terrain is varied in slope, ranging from a broad, open river valley with large areas of river-cobble deposits and fringed by forests of mixed conifer and hardwoods, to narrower stretches flanked by redwood forest. The project occurs across four U.S. Geological Survey (USGS) Topographic Quadrangles: Redcrest, Weott, Myers Flat, and Miranda.

The project area lies within the ethnographic territory of the greater Sinkyone tribe, which consists of two smaller subgroups, the Lolangkok Sinkyone and the Shelter Cove Sinkyone. With the exception of the southern extent of the APE, the majority of the project occurs within Lolangkok Sinkyone territory.

Discussion of CEQA Environmental Checklist Question 2.5—Cultural Resources

A “No Impact” determination was made for Questions b), and c) within the CEQA Environmental Cultural Resources section. Determinations were based on scope, description, and locations of the proposed project, as well as the Archaeological Survey Report (Caltrans 2022b). See below for further discussion of the “Less Than Significant Impact” determination made for Question a).

a) Would the project cause a substantial adverse change in the significance of a historical resource pursuant to § 15064.5?

In order to identify cultural resources within the project area, 30 acres of the 31 acre APE were surveyed in detail at intervals of 10 to 15 meters. The Highway facility included multiple corrugated metal culverts, concrete box culverts, metal guard beam rails, utility access features, graded road shoulders, and dirt and graveled road turnouts. As a result of survey efforts, specialists identified seven isolated features, one previously recorded linear feature, and one recorded but unevaluated linear feature within the Area of Potential Effect (APE).

Isolated features including a telephone utility pole, wooden utility poles with tags, transmission line insulators, and a milled lumber utility cable post and associated access road are Property Type 1 Minor, ubiquitous, or fragmentary infrastructure elements (Highway and Roadside Features: utility services, including towers, poles, boxes, pipes, lines, cables, and transformers). An isolated feature milled lumber stump post was identified as a Property Type 1 (Adjacent Features: fences, walls, and gateposts). A milk glass bottle fragment was discovered and is an isolated historic find consisting of fewer than three artifacts per 100 square meters and lacks a specific association. Therefore, all documented isolates within the APE are treatable in accordance with the Federal Highway Administration (FHWA) Section 106 Programmatic Agreement, are exempt from evaluation, and are not considered historic properties.

A previously recorded resource that addresses a segment of the Avenue of the Giants travel route is currently identified as State Route 254. This segment of the highway was evaluated for historic significance in 2011 by Caltrans Archaeologist Andrew Hope. Hope determined the road was not eligible for listing on the National Register of Historic Places (NRHP) or the California Register of Historic Resources (CRHR) and is not a historic property.

A recorded but unevaluated linear feature, which is a record that entails portions of US 101, which is often overlaid on the alignment of the Old Redwood Highway, passes through the APE at PM 11.96. This segment is graded, paved, and currently utilized as an access road for the State Park. This linear feature is located downslope and parallel to SR 254 (segments of the Old Redwood Highway). SR 254 and the Park road are connected by an existing culvert system that is proposed to be replaced under this project. This resource has been determined ineligible and is not a historic property. The segment of the Old Redwood Highway that passes through the APE is unevaluated. Although unevaluated, this resource qualifies as a Type I Resource (isolated segment of bypassed or abandoned road); therefore, is exempt from evaluation and not a historic property.

A “*Less than Significant Impact*” determination was made for this question because the resources documented in the APE are not considered historic properties and the scope of work is minor. The project would not result in a substantial adverse change in the significance of a historical resource pursuant to § 15064.5.

Mitigation Measures

Based on the determinations made in the CEQA Environmental Checklist, no mitigation measures are proposed for this project.

2.6 Energy

| Question | Significant and Unavoidable Impact | Less Than Significant with Mitigation Incorporated | Less Than Significant Impact | No Impact |
|---|------------------------------------|--|------------------------------|-----------|
| Would the project: a) Result in a potentially significant environmental impact due to wasteful, inefficient, or unnecessary consumption of energy resources during project construction or operation? | | | | ✓ |
| Would the project: b) Conflict with or obstruct a state or local plan for renewable energy or energy efficiency? | | | | ✓ |

“No Impact” determinations in this section are based on the scope, description, and location of the proposed project, as well as the Environmental Impact Evaluation–Energy dated March 16, 2022 (Caltrans 2022c).

For direct energy related to construction, the build alternative would result in short-term energy consumption related to the manufacture of construction materials, the use of construction equipment that requires petroleum fuels, and the use of construction workers’ motor vehicles as they travel to and from the site. Construction activities would last approximately one to two years. Thus, construction-related energy consumption anticipated under the Build Alternative would be finite and limited and would have an incremental impact on area energy supplies. The Build Alternative would not increase capacity or result in a net increase in energy consumption. Therefore, no adverse long-term impacts are anticipated. The project would not result in a potentially significant environmental impact due to wasteful, inefficient, or unnecessary consumption of energy resources during project construction or operation and does not conflict with a plan for renewable energy or energy efficiency (Caltrans 2022c).

2.7 Geology and Soils

| Question | Significant and Unavoidable Impact | Less Than Significant with Mitigation Incorporated | Less Than Significant Impact | No Impact |
|--|------------------------------------|--|------------------------------|-----------|
| <p>Would the project:</p> <p>a) Directly or indirectly cause potential substantial adverse effects, including the risk of loss, injury, or death involving:</p> <p style="padding-left: 20px;">i) Rupture of a known earthquake fault, as delineated on the most recent Alquist-Priolo Earthquake Fault Zoning Map issued by the State Geologist for the area or based on other substantial evidence of a known fault? Refer to Division of Mines and Geology Special Publication 42.</p> | | | | ✓ |
| <p style="padding-left: 20px;">ii) Strong seismic ground shaking?</p> | | | | ✓ |
| <p style="padding-left: 20px;">iii) Seismic-related ground failure, including liquefaction?</p> | | | | ✓ |
| <p style="padding-left: 20px;">iv) Landslides?</p> | | | | ✓ |
| <p>Would the project:</p> <p>b) Result in substantial soil erosion or the loss of topsoil?</p> | | | | ✓ |
| <p>Would the project:</p> <p>c) Be located on a geologic unit or soil that is unstable, or that would become unstable as a result of the project, and potentially result in on- or off-site landslide, lateral spreading, subsidence, liquefaction or collapse?</p> | | | | ✓ |
| <p>Would the project:</p> <p>d) Be located on expansive soil, as defined in Table 18-1-B of the Uniform Building Code (1994), creating substantial risks to life or property?</p> | | | | ✓ |

| Question | Significant and Unavoidable Impact | Less Than Significant with Mitigation Incorporated | Less Than Significant Impact | No Impact |
|---|------------------------------------|--|------------------------------|-----------|
| Would the project: e) Have soils incapable of adequately supporting the use of septic tanks or alternative wastewater disposal systems where sewers are not available for the disposal of wastewater? | | | | ✓ |
| Would the project: f) Directly or indirectly destroy a unique paleontological resource or site or unique geologic feature? | | | | ✓ |

“No Impact” determinations in this section are based on the scope, description, and location of the proposed project, and the Preliminary Geotechnical Review dated July 26, 2021 (Caltrans 2022h). Potential impacts to fault lines, soil erosion, geologic units, expansive soil, and incapable soils for available wastewater disposal are not anticipated due to the maintenance work within the already disturbed existing roadway footprint of State Route 254. Potential impacts to Paleontological Resources are not anticipated because culvert work would mainly occur within previously disturbed materials (constructed roadway), thus reducing the likelihood of finding intact/undisturbed specimens. Given the existing footprint of the drainage facilities, unique paleontological resources or geologic features are not anticipated to be impacted.

2.8 Greenhouse Gas Emissions

| Question | Significant and Unavoidable Impact | Less Than Significant with Mitigation Incorporated | Less Than Significant Impact | No Impact |
|---|------------------------------------|--|------------------------------|-----------|
| <p>Would the project: a) Generate greenhouse gas emissions, either directly or indirectly, that may have a significant impact on the environment?</p> | | | ✓ | |
| <p>Would the project: b) Conflict with an applicable plan, policy or regulation adopted for the purpose of reducing the emissions of greenhouse gases?</p> | | | ✓ | |

Climate Change

Climate change refers to long-term changes in temperature, precipitation, wind patterns, and other elements of the Earth's climate system. The Intergovernmental Panel on Climate Change, established by the United Nations and World Meteorological Organization in 1988, is devoted to greenhouse gas (GHG) emissions reduction and climate change research and policy. Climate change in the past has generally occurred gradually over millennia, or more suddenly in response to cataclysmic natural disruptions. The research of the Intergovernmental Panel on Climate Change and other scientists over recent decades has unequivocally attributed an accelerated rate of climatological changes over the past 150 years to GHG emissions generated from the production and use of fossil fuels.

Human activities generate GHGs consisting primarily of carbon dioxide (CO₂), methane (CH₄), nitrous oxide (N₂O), tetrafluoromethane, hexafluoroethane, sulfur hexafluoride (SF₆), and various hydrofluorocarbons (HFCs). CO₂ is the most abundant GHG; while it is a naturally occurring and necessary component of Earth's atmosphere, fossil-fuel combustion is the main source of additional, human-generated CO₂ that is the main driver of climate change. In the U.S. and in California, transportation is the largest source of GHG emissions, mostly CO₂.

The impacts of climate change are already being observed in the form of sea level rise, drought, extended and severe fire seasons, and historic flooding from changing storm patterns. The most important strategy to address climate change is to reduce GHG emissions. Additional strategies are necessary to mitigate and adapt to these impacts. In the context of climate change, “mitigation” involves actions to reduce GHG emissions to lessen adverse impacts that are likely to occur. “Adaptation” is planning for and responding to impacts to reduce vulnerability to harm, such as by adjusting transportation design standards to withstand more intense storms, heat, and higher sea levels. This analysis will include a discussion of both in the context of this transportation project.

Regulatory Setting

This section outlines federal and state efforts to comprehensively reduce greenhouse gas emissions from transportation sources.

FEDERAL

To date, no national standards have been established for nationwide mobile-source GHG reduction targets, nor have any regulations or legislation been enacted specifically to address climate change and GHG emissions reduction at the project level.

The National Environmental Policy Act (NEPA) (42 United States Code [USC] Part 4332) requires federal agencies to assess the environmental effects of their proposed actions prior to making a decision on the action or project.

The Federal Highway Administration (FHWA) recognizes the threats that extreme weather, sea level change, and other changes in environmental conditions pose to valuable transportation infrastructure and those who depend on it. FHWA therefore supports a sustainability approach that assesses vulnerability to climate risks and incorporates resilience into planning, asset management, project development and design, and operations and maintenance practices (FHWA 2019). This approach encourages planning for sustainable highways by addressing climate risks while balancing environmental, economic, and social values—“the triple bottom line of sustainability” (FHWA n.d.). Program and project elements that foster sustainability and resilience also support economic vitality and global efficiency, increase safety and mobility, enhance the environment, promote energy conservation, and improve the quality of life.

The federal government has taken steps to improve fuel economy and energy efficiency to address climate change and its associated effects. The most important of these was the *Energy Policy and Conservation Act of 1975* (42 USC Section 6201) as amended by the *Energy Independence and Security Act (EISA) of 2007*; and *Corporate Average Fuel Economy (CAFE) Standards*. This act established fuel economy standards for on-road motor vehicles sold in the United States. The U.S. Department of Transportation's National Highway Traffic and Safety Administration (NHTSA) sets and enforces the CAFE standards based on each manufacturer's average fuel economy for the portion of its vehicles produced for sale in the United States. The U.S. Environmental Protection Agency (U.S. EPA) calculates average fuel economy levels for manufacturers, and also sets related GHG emissions standards under the Clean Air Act (CAA). Raising CAFE standards leads automakers to create a more fuel-efficient fleet, which improves our nation's energy security, saves consumers money at the pump, and reduces GHG emissions (USDOT 2014).

U.S. EPA published a final rulemaking on December 30, 2021, which raised federal GHG emissions standards for passenger cars and light trucks for model years 2023 through 2026, increasing in stringency each year. This rulemaking revised lower emissions standards which had been previously established for model years 2021 through 2026 in the Safer Affordable Fuel-Efficient (SAFE) Vehicles Rule Part Two in June 2020. The updated standards will result in avoiding more than 3 billion tons of GHG emissions through 2050 (U.S. EPA 2021a).

STATE

California has been innovative and proactive in addressing GHG emissions and climate change by passing multiple Senate and Assembly bills and Executive Orders (EOs) including, but not limited to, the following:

EO S-3-05 (June 1, 2005): The goal of this EO is to reduce California's GHG emissions to: (1) year 2000 levels by 2010, (2) year 1990 levels by 2020, and (3) 80 percent below year 1990 levels by 2050. This goal was further reinforced with the passage of Assembly Bill (AB) 32 in 2006 and Senate Bill (SB) 32 in 2016.

Assembly Bill 32, Chapter 488, 2006, Núñez and Pavley, The Global Warming Solutions Act of 2006: AB 32 codified the 2020 GHG emissions reduction goals outlined in EO S-3-05, while further mandating that the California Air Resources Board (CARB) create a scoping plan and implement rules to achieve "real, quantifiable, cost-effective reductions of greenhouse gases." The Legislature also intended that the statewide GHG emissions limit

continue in existence and be used to maintain and continue reductions in emissions of GHGs beyond 2020 (Health and Safety Code [H&SC] Section 38551(b)). The law requires the CARB to adopt rules and regulations in an open public process to achieve the maximum technologically feasible and cost-effective GHG reductions.

EO S-01-07 (January 18, 2007): This order sets forth the low carbon fuel standard (LCFS) for California. Under this EO, the carbon intensity of California's transportation fuels is to be reduced by at least 10 percent by year 2020. The CARB re-adopted the LCFS regulation in September 2015, and the changes went into effect on January 1, 2016. The program establishes a strong framework to promote the low-carbon fuel adoption necessary to achieve the Governor's 2030 and 2050 GHG reduction goals.

Senate Bill (SB) 375, Chapter 728, 2008, Sustainable Communities and Climate Protection: This bill requires the CARB to set regional emissions reduction targets for passenger vehicles. The Metropolitan Planning Organization (MPO) for each region must then develop a "Sustainable Communities Strategy" (SCS) that integrates transportation, land-use, and housing policies to plan how it will achieve the emissions target for its region (CARB 2021b).

SB 391, Chapter 585, 2009, California Transportation Plan: This bill requires the State's long-range transportation plan to identify strategies to address California's climate change goals under AB 32.

EO B-16-12 (March 2012): Orders State entities under the direction of the Governor, including the CARB, the California Energy Commission, and the Public Utilities Commission, to support the rapid commercialization of zero-emission vehicles. It directs these entities to achieve various benchmarks related to zero-emission vehicles.

EO B-30-15 (April 2015): Establishes an interim statewide GHG emission reduction target of 40 percent below 1990 levels by 2030 to ensure California meets its target of reducing GHG emissions to 80 percent below 1990 levels by 2050. It further orders all State agencies with jurisdiction over sources of GHG emissions to implement measures, pursuant to statutory authority, to achieve reductions of GHG emissions to meet the 2030 and 2050 GHG emissions reductions targets. It also directs the CARB to update the *Climate Change*

Scoping Plan to express the 2030 target in terms of million metric tons of carbon dioxide equivalent (MMTCO_{2e}).³

Finally, it requires the Natural Resources Agency to update the State’s climate adaptation strategy, *Safeguarding California*, every 3 years, and to ensure its provisions are fully implemented.

SB 32, Chapter 249, 2016: Codifies the GHG reduction targets established in EO B-30-15 to achieve a mid-range goal of 40 percent below 1990 levels by 2030.

SB 1386, Chapter 545, 2016: Declared “it to be the policy of the state that the protection and management of natural and working lands ... is an important strategy in meeting the State’s greenhouse gas reduction goals, and would require all state agencies, departments, boards, and commissions to consider this policy when revising, adopting, or establishing policies, regulations, expenditures, or grant criteria relating to the protection and management of natural and working lands.”

SB 743, Chapter 386 (September 2013): This bill changes the metric of consideration for transportation impacts pursuant to CEQA from a focus on automobile delay to alternative methods focused on vehicle miles traveled to promote the State’s goals of reducing greenhouse gas emissions and traffic-related air pollution and promoting multimodal transportation, while balancing the needs of congestion management and safety.

SB 150, Chapter 150, 2017, Regional Transportation Plans: This bill requires the CARB to prepare a report that assesses progress made by each Metropolitan Planning Organization in meeting their established regional greenhouse gas emission reduction targets.

EO B-55-18 (September 2018): Sets a new statewide goal to achieve and maintain carbon neutrality no later than 2045. This goal is in addition to existing statewide targets of reducing GHG emissions.

³ GHGs differ in how much heat each trap in the atmosphere (called global warming potential or GWP). CO₂ is the most important GHG, so amounts of other gases are expressed relative to CO₂, using a metric called “carbon dioxide equivalent” (CO_{2e}). The global warming potential of CO₂ is assigned a value of 1, and the GWP of other gases is assessed as multiples of CO₂.

EO N-19-19 (September 2019): Advances California’s climate goals, in part by directing the California State Transportation Agency to leverage annual transportation spending to reverse the trend of increased fuel consumption and reduce GHG emissions from the transportation sector. It orders a focus on transportation investments near housing, managing congestion and encouraging alternatives to driving. This EO also directs the CARB to encourage automakers to produce more clean vehicles, formulate ways to help Californians purchase them, and proposes strategies to increase demand for zero-emission vehicles.

Environmental Setting

The proposed project is in a rural area, with a primarily natural resources based agricultural and tourism economy. SR 254, also known as the Avenue of the Giants, is a 31.59-mile-long scenic route through the Humboldt Redwoods State Park (HRSP). The region consists of forested hill slopes, rivers and streams, and associated floodplains. The Avenue of the Giants corridor includes the small, unincorporated communities of Pepperwood, Shively, Holmes, Redcrest, Weott, Myers Flat, Miranda, and Phillipsville surrounded by resource management lands. Traffic counts are low, and SR 254 is rarely congested. U.S. Highway 101 parallels SR 254 and is the nearest alternative route with multiple exits. The Humboldt County Association of Governments (HCAOG) is the designated Regional Transportation Agency for the region and guides transportation development. The Humboldt County General Plan Circulation, Safety, and Traffic elements address GHGs in the project area.

GHG Inventories

A GHG emissions inventory estimates the amount of GHGs discharged into the atmosphere by specific sources over a period of time, such as a calendar year. Tracking annual GHG emissions allows countries, states, and smaller jurisdictions to understand how emissions are changing and what actions may be needed to attain emission reduction goals. U.S. EPA is responsible for documenting GHG emissions nationwide, and the CARB does so for the state, as required by H&SC Section 39607.4. Cities and other local jurisdictions may also conduct local GHG inventories to inform their GHG reduction or climate action plans.

NATIONAL GHG INVENTORY

The annual GHG inventory submitted by the U.S. EPA to the United Nations provides a comprehensive accounting of all human-produced sources of GHGs in the United States. The 1990–2019 inventory found that overall GHG emissions were 6,558 million metric tons (MMT) in 2019, down 1.7 percent from 2018 but up 1.8% from 1990 levels. Of these, 80 percent were CO₂, 10 percent were CH₄, and 7 percent were N₂O; the balance consisted of fluorinated gases. CO₂ emissions in 2019 were 2.2 percent less than in 2018, but 2.8 percent more than in 1990. As shown in **Error! Reference source not found.8**, the transportation sector accounted for 29 percent of U.S. GHG emissions in 2019 (U.S. EPA 2021b, 2021c).

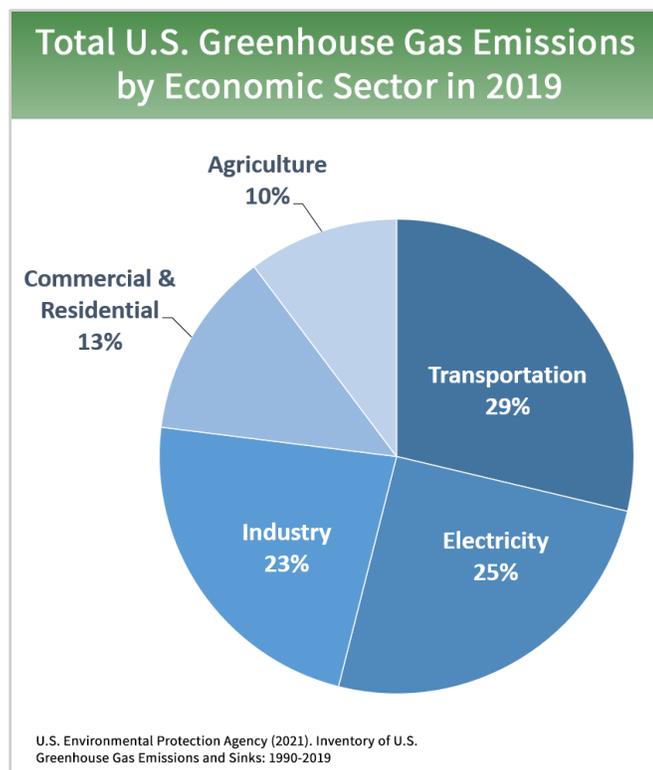


Figure 8. U.S. 2019 Greenhouse Gas Emissions

(Source: U.S. EPA 2021d)

STATE GHG INVENTORY

The CARB collects GHG emissions data for transportation, electricity, commercial and residential, industrial, agricultural, and waste management sectors each year. It then summarizes and highlights major annual changes and trends to demonstrate the State’s progress in meeting its GHG reduction goals. The 2021 edition of the GHG emissions inventory reported emissions trends from 2000 to 2019. It found total California emissions were 418.2 MMTCO_{2e} in 2019, a reduction of 7.2 MMTCO_{2e} since 2018 and almost 13 MMTCO_{2e} below the statewide 2020 limit of 431 MMTCO_{2e}. The transportation sector (including intrastate aviation and off-road sources) was responsible for about 40 percent of direct GHG emissions, a 3.5 MMTCO_{2e} decrease from 2018 (Figure 9). Overall statewide GHG emissions declined from 2000 to 2019 despite growth in population and state economic output (Figure 10) (CARB 2021a).

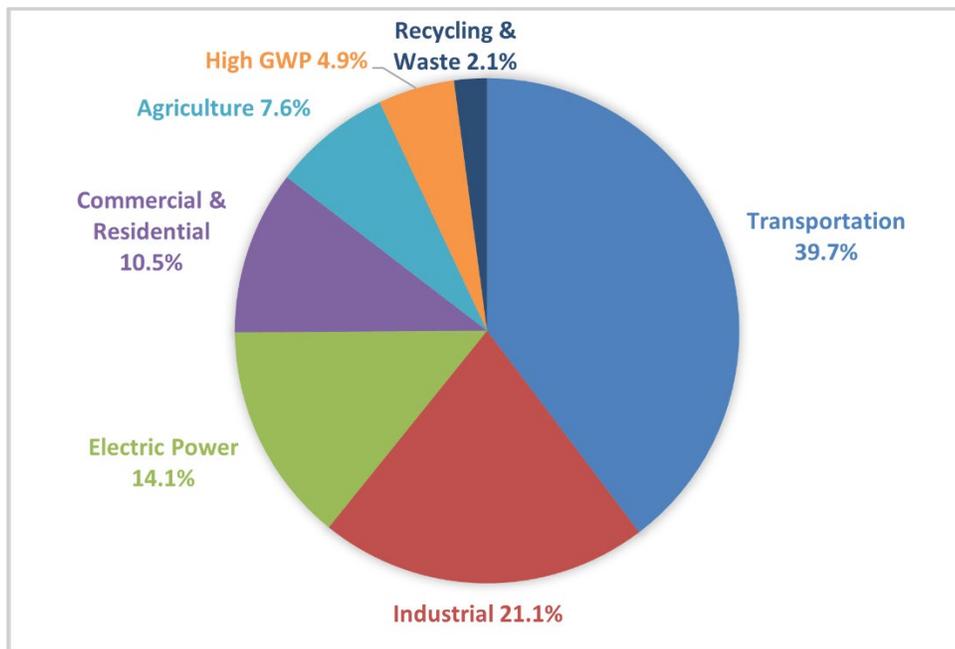


Figure 9. California 2019 Greenhouse Gas Emissions by Economic Sector

(Source: CARB 2021a)

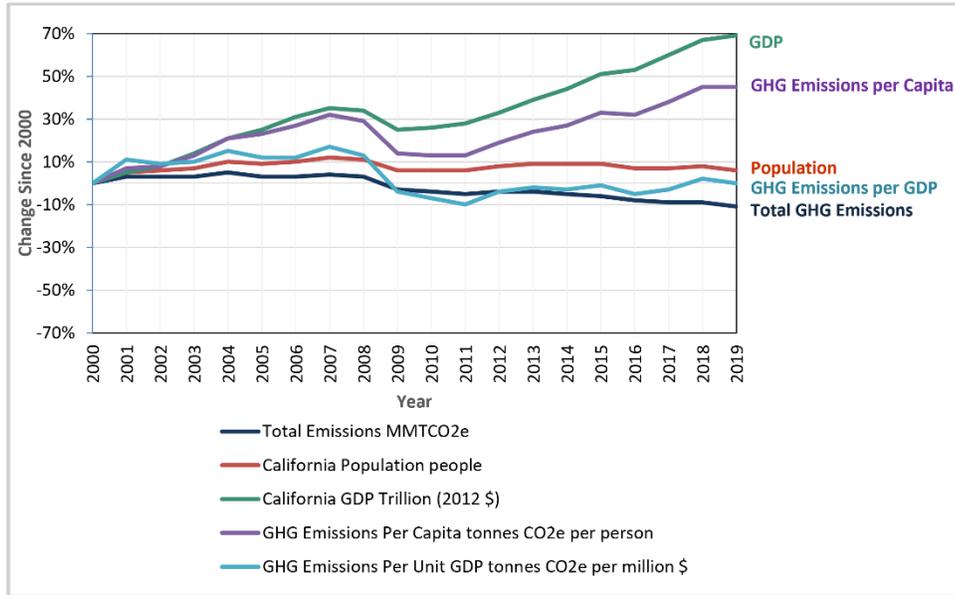


Figure 10. Change in California GDP, Population, and GHG Emissions since 2000

(Source: CARB 2021a)

AB 32 required the CARB to develop a Scoping Plan that describes the approach California will take to achieve the goal of reducing GHG emissions to 1990 levels by 2020, and to update it every 5 years. The CARB adopted the first scoping plan in 2008. The second updated plan, *California’s 2017 Climate Change Scoping Plan*, adopted on December 14, 2017, reflects the 2030 target established in EO B-30-15 and SB 32. The AB 32 Scoping Plan, and the subsequent updates, contain the main strategies California will use to reduce GHG emissions.

REGIONAL PLANS

The CARB sets regional GHG reduction targets for California’s 18 Metropolitan Planning Organizations (MPOs) to achieve through planning future projects that will cumulatively achieve those goals, and reporting how they will be met in the Regional Transportation Plan/Sustainable Communities Strategy (RTP/SCS). Targets are set at a percent reduction of passenger vehicle GHG emissions per person from 2005 levels. The proposed project is within the jurisdiction of the HCAOG RTPA.

HCAOG is not an MPO, therefore does not have regional targets established by CARB. However, the Variety in Rural Options of Mobility (VROOM) 2017 RTP identifies GHG reductions goals and strategies, such as those listed below in Table 5 (HCAOG 2017).

Table 5. Regional and Local Greenhouse Gas Reduction Plans

| Title | GHG Reduction Policies or Strategies |
|---|--|
| HCAOG Regional Transportation Plan (2017) | <ul style="list-style-type: none"> • Policy CS-11: Carry out policies and program funding for projects that will help achieve the goals of the Global Warming Solutions Act (California Assembly Bill 32 (2006) and Senate Bill 32 (2016)). This shall include supporting efforts to reduce non-renewable consumption and air pollution, such as projects that increase access to alternative transportation and renewable fuels, reduce congestion, reduce single-occupancy (motorized) vehicle trips, and shorten vehicle trip length, and reduce greenhouse gas emissions. • Climate Objective: Reduce motor vehicle miles traveled (VMT) and lower GHG emissions. • Policy Climate C-3: Support local communities in developing integrated transportation and land use strategies for responding resiliently to climate change, and codifying such strategies in General Plans, Regional Transportation Plans, and Local Coastal Programs |

Project Analysis

GHG emissions from transportation projects can be divided into those produced during operation of the State Highway System (SHS) (operational emissions) and those produced during construction. The primary GHGs produced by the transportation sector are CO₂, CH₄, N₂O, and HFCs. CO₂ emissions are a product of burning gasoline or diesel fuel in internal combustion engines, along with relatively small amounts of CH₄ and N₂O. A small amount of HFC emissions related to refrigeration is also included in the transportation sector.

The CEQA Guidelines generally address greenhouse gas emissions as a cumulative impact due to the global nature of climate change (Public Resources Code § 21083(b)(2)). As the California Supreme Court explained, “because of the global scale of climate change, any one project’s contribution is unlikely to be significant by itself.” (Cleveland National Forest Foundation v. San Diego Assn. of Governments (2017) 3 Cal.5th 497, 512).

In assessing cumulative impacts, it must be determined if a project's incremental effect is "cumulatively considerable" (CEQA Guidelines Sections 15064(h)(1) and 15130). To make this determination, the incremental impacts of the project must be compared with the effects of past, current, and probable future projects. Although climate change is ultimately a cumulative impact, not every individual project that emits greenhouse gases is necessarily found to contribute to a significant cumulative impact on the environment.

Operational Emissions

The purpose of the proposed project is to rehabilitate existing drainage, reduce sediment loads, and remediate fish passage barriers. This project would not increase the vehicle capacity of the roadway. This type of project generally causes minimal or no increase in operational GHG emissions. Because the project would not increase the number of travel lanes on SR 254, no increase in vehicle miles traveled (VMT) would occur. While some GHG emissions during the construction period would be unavoidable, no increase in operational GHG emissions is expected.

Construction Emissions

Construction GHG emissions would result from material processing and transportation, on-site construction equipment, and traffic delays due to construction. These emissions will be produced at different levels throughout the construction phase; their frequency and occurrence can be reduced through innovations in plans and specifications and by implementing better traffic management during construction phases.

Use of long-life pavement, improved Transportation Management Plans, and changes in materials can also help offset emissions produced during construction by allowing longer intervals between maintenance and rehabilitation activities.

The proposed project would result in generation of short-term, construction-related GHG emissions. Construction GHG emissions consist of emissions produced as a result of material processing, emissions produced by on-site construction equipment, and emissions arising from traffic delays and detours due to construction. These emissions would be generated at different levels throughout the construction phase.

The Caltrans Construction Emission Tool (CAL-CET2021 version 1.0) was used to estimate average carbon dioxide (CO₂), methane (CH₄), nitrous oxide (N₂O), Hydrofluorocarbons (HFCs) emissions from construction activities. Table 6 summarizes estimates of GHG emissions during the construction period for the project.

Table 6. Maximum Greenhouse Gas Emissions from Construction

| Construction | CO ₂ | CH ₄ | N ₂ O | HFC |
|--------------------|-----------------|-----------------|------------------|-----|
| Total: Tons | 270 | <1 | <1 | <1 |

All Caltrans construction contracts include Caltrans Standard Specifications related to air quality. Sections 7-1.02A and 7-1.02C, Emissions Reduction, require contractors to comply with all laws applicable to the project and to certify they are aware of and will comply with all CARB emission reduction regulations. Section 14-9.02, Air Pollution Control, requires contractors to comply with all air pollution control rules, regulations, ordinances, and statutes. Certain common regulations (such as equipment idling restrictions) which reduce construction vehicle emissions also help reduce GHG emissions.

CEQA Conclusion

While the proposed project would result in GHG emissions during construction, it is anticipated the project would not result in any increase in operational GHG emissions. The proposed project does not conflict with any applicable plan, policy, or regulation adopted for the purpose of reducing the emissions of greenhouse gases. With implementation of construction GHG-reduction measures, the impact would be “*Less than Significant.*”

Caltrans is firmly committed to implementing measures to help reduce GHG emissions. These measures are outlined in the following section.

Greenhouse Gas Reduction Strategies

STATEWIDE EFFORTS

In response to AB 32, California is implementing measures to achieve emission reductions of GHGs that cause climate change. Climate change programs in California are effectively reducing GHG emissions from all sectors of the economy.

These programs include regulations, market programs, and incentives that will transform transportation, industry, fuels, and other sectors, to take California into a sustainable, low-carbon and cleaner future, while maintaining a robust economy (CARB 2022).

Major sectors of the California economy, including transportation, will need to reduce emissions to meet 2030 and 2050 GHG emissions targets. The Governor's Office of Planning and Research (OPR) identified five sustainability pillars in a 2015 report: (1) Increasing the share of renewable energy in the State's energy mix to at least 50 percent by 2030; (2) Reducing petroleum use by up to 50 percent by 2030; (3) Increasing the energy efficiency of existing buildings by 50 percent by 2030; (4) Reducing emissions of short-lived climate pollutants; and (5) Stewarding natural resources, including forests, working lands, and wetlands, to ensure they store carbon, are resilient, and enhance other environmental benefits (California Governor's OPR 2015).

The transportation sector is integral to the people and economy of California. To achieve GHG emission reduction goals, it is vital the state build on past successes in reducing criteria and toxic air pollutants from transportation and goods movement. GHG emission reductions will come from cleaner vehicle technologies, lower-carbon fuels, and reduction of vehicle miles traveled (VMT). Reducing today's petroleum use in cars and trucks is a key state goal for reducing greenhouse gas emissions by 2030 (California Environmental Protection Agency [Cal EPA] 2015).

In addition, SB 1386 established as state policy the protection and management of natural and working lands and requires state agencies to consider that policy in their own decision making. Trees and vegetation on forests, rangelands, farms, and wetlands remove carbon dioxide from the atmosphere through biological processes and sequester the carbon in above- and below-ground matter.

Subsequently, Governor Gavin Newsom issued Executive Order N-82-20 to combat the crises in climate change and biodiversity. It instructs state agencies to use existing authorities and resources to identify and implement near- and long-term actions to accelerate natural removal of carbon and build climate resilience in our forests, wetlands, urban greenspaces, agricultural soils, and land conservation activities in ways that serve all communities and, in particular, low-income, disadvantaged, and vulnerable communities. To support this order, the California Natural Resources Agency released *Natural and Working Lands Climate Smart Strategy Draft* for public comment in October 2021.

CALTRANS ACTIVITIES

Caltrans continues to be involved on the Governor's Climate Action Team as the CARB works to implement EOs S-3-05 and S-01-07 and help achieve the targets set forth in AB 32. EO B-30-15, issued in April 2015, and SB 32 (2016) set an interim target to cut GHG emissions to 40 percent below 1990 levels by 2030. The following major initiatives are underway at Caltrans to help meet these targets.

Climate Action Plan for Transportation Investments

The California Action Plan for Transportation Infrastructure (CAPTI) builds on executive orders signed by Governor Newsom in 2019 and 2020 targeted at reducing GHG emissions in transportation, which account for more than 40 percent of all polluting emissions, to reach the State's climate goals. Under CAPTI, where feasible and within existing funding program structures, the State will invest discretionary transportation funds in sustainable infrastructure projects that align with its climate, health, and social equity goals (California State Transportation Agency 2021).

California Transportation Plan

The California Transportation Plan (CTP) is a statewide, long-range transportation plan to meet our future mobility needs and reduce GHG emissions. It serves as an umbrella document for all the other statewide transportation planning documents. The CTP 2050 presents a vision of a safe, resilient, and universally accessible transportation system that supports vibrant communities, advances racial and economic justice, and improves public and environmental health. The plan's climate goal is to achieve statewide GHG emissions reduction targets and increase resilience to climate change. It demonstrates how GHG emissions from the transportation sector can be reduced through advancements in clean fuel technologies; continued shifts toward active travel, transit, and shared mobility; more efficient land use and development practices; and continued shifts to telework (Caltrans 2021a).

Caltrans Strategic Plan

The *Caltrans 2020–2024 Strategic Plan* includes goals of stewardship, climate action, and equity. Climate action strategies include developing and implementing a Caltrans Climate Action Plan; a robust program of climate action education, training, and outreach; partnership and collaboration; a VMT monitoring and reduction program; and engaging with the most vulnerable communities in developing and implementing Caltrans climate action activities (Caltrans 2021b).

Caltrans Policy Directives And Other Initiates

Caltrans Director’s Policy 30 (DP-30) Climate Change (June 22, 2012) established a Department policy to ensure coordinated efforts to incorporate climate change into Departmental decisions and activities. *Caltrans Greenhouse Gas Emissions and Mitigation Report* (Caltrans 2020) provides a comprehensive overview of Caltrans’ emissions. The report documents and evaluates current Caltrans procedures and activities that track and reduce GHG emissions and identifies additional opportunities for further reducing GHG emissions from Department-controlled emission sources, in support of Departmental and State goals.

Project-Level Greenhouse Gas Reduction Strategies

The following measures will also be implemented to reduce greenhouse gas emissions and potential climate change impacts from the project.

- Caltrans Standard Specifications, Section 14-9.02, Air Pollution Control: requires contractors to comply with all air pollution control rules, regulations, ordinances, and statutes of the California Air Resources Board (CARB) and the local air pollution control district.
- Caltrans Standard Specifications, Section 7-1.02C, Emissions Reduction: requires the contractor to certify awareness of, and comply with, the emissions reduction regulations mandated by the CARB.
- A Transportation Management Plan (TMP) would be implemented in the project to maintain traffic flow and minimize delays and idling that would generate extra GHG emissions.

Adaptation Strategies

Reducing GHG emissions is only one part of an approach to addressing climate change. Caltrans must plan for the effects of climate change on the State's transportation infrastructure and strengthen or protect the facilities from damage. Climate change is expected to produce increased variability in precipitation, rising temperatures, rising sea levels, variability in storm surges and their intensity, and in the frequency and intensity of wildfires. Flooding and erosion can damage or wash out roads; longer periods of intense heat can buckle pavement and railroad tracks; storm surges, combined with a rising sea level, can inundate highways. Wildfire can directly burn facilities and indirectly cause damage when rain falls on denuded slopes that landslide after a fire. Effects will vary by location and may, in the most extreme cases, require a facility be relocated or redesigned. Accordingly, Caltrans must consider these types of climate stressors in how highways are planned, designed, built, operated, and maintained.

FEDERAL EFFORTS

Under NEPA Assignment, Caltrans is obligated to comply with all applicable federal environmental laws and FHWA NEPA regulations, policies, and guidance.

The *Fourth National Climate Assessment*, published in 2018, presents the foundational science and the “human welfare, societal, and environmental elements of climate change and variability for 10 regions and 18 national topics, with particular attention paid to observed and projected risks, impacts, consideration of risk reduction, and implications under different mitigation pathways.”

The *USDOT Policy Statement on Climate Adaptation* in June 2011 committed the federal Department of Transportation to “integrate consideration of climate change impacts and adaptation into the planning, operations, policies, and programs of DOT in order to ensure that taxpayer resources are invested wisely, and that transportation infrastructure, services and operations remain effective in current and future climate conditions” (USDOT 2011).

FHWA Order 5520 (*Transportation System Preparedness and Resilience to Climate Change and Extreme Weather Events*, December 15, 2014) established FHWA policy to strive to identify the risks of climate change and extreme weather events to current and planned transportation systems. FHWA has developed guidance and tools for transportation planning that foster resilience to climate effects and sustainability at the federal, state, and local levels (FHWA 2019).

STATE EFFORTS

Climate change adaptation for transportation infrastructure involves long-term planning and risk management to address vulnerabilities in the transportation system. A number of State policies and tools have been developed to guide adaptation efforts.

California's Fourth Climate Change Assessment (Fourth Assessment) (State of California 2018) is the State's effort to "translate the state of climate science into useful information for action." It provides information that will help decision makers across sectors and at state, regional, and local levels protect and build the resilience of the State's people, infrastructure, natural systems, working lands, and waters. The State's approach recognizes that the consequences of climate change occur at the intersections of people, nature, and infrastructure. The Fourth Assessment reports that if no measures are taken to reduce GHG emissions by 2021 or sooner, the state is projected to experience a 2.7 to 8.8 degrees Fahrenheit increase in average annual maximum daily temperatures, with impacts on agriculture, energy demand, natural systems, and public health; a two-thirds decline in water supply from snowpack and water shortages that will impact agricultural production; a 77% increase in average area burned by wildfire, with consequences for forest health and communities; and large-scale erosion of up to 67% of Southern California beaches and inundation of billions of dollars' worth of residential and commercial buildings due to sea level rise (State of California 2018).

Sea level rise is a particular concern for transportation infrastructure in the Coastal Zone. Major urban airports will be at risk of flooding from sea level rise, combined with storm surge, as early as 2040; San Francisco airport is already at risk. Miles of coastal highways vulnerable to flooding in a 100-year storm event will triple to 370 by 2100, and 3,750 miles will be exposed to temporary flooding. The Fourth Assessment's findings highlight the need for proactive action to address these current and future impacts of climate change.

In 2008, then-governor Arnold Schwarzenegger recognized the need when he issued EO S-13-08, focused on sea level rise. Technical reports on the latest sea level rise science were first published in 2010 and updated in 2013 and 2017. The 2017 projections of sea level rise and new understanding of processes and potential impacts in California were incorporated into the *State of California Sea-Level Rise Guidance Update* in 2018. This EO also gave rise to the *California Climate Adaptation Strategy* (2009), updated in 2014 as *Safeguarding California: Reducing Climate Risk* (Safeguarding California Plan), which addressed the full range of climate change impacts and recommended adaptation strategies. The Safeguarding California Plan was updated in 2018 and again in 2021 as the *Draft California Climate*

Adaptation Strategy, incorporating key elements of the latest sector-specific plans such as the *Natural and Working Lands Climate Smart Strategy*, *Wildfire and Forest Resilience Action Plan*, *Water Resilience Portfolio*, and the *CAPTI* (described above). Priorities in the 2021 California Climate Adaptation Strategy include acting in partnership with California Native American tribes, strengthening protections for climate-vulnerable communities that lack capacity and resources, nature-based climate solutions, use of best available climate science, and partnering and collaboration to best leverage resources (California Natural Resources Agency 2021).

EO B-30-15, signed in April 2015, requires state agencies to factor climate change into all planning and investment decisions. This EO recognizes that effects of climate change, in addition to sea level rise, also threaten California's infrastructure. At the direction of EO B-30-15, in 2017 the Office of Planning and Research published *Planning and Investing for a Resilient California: A Guidebook for State Agencies* to encourage a uniform and systematic approach.

AB 2800 (Quirk 2016) created the multidisciplinary Climate-Safe Infrastructure Working Group to help actors throughout the state address the findings of California's Fourth Climate Change Assessment. In 2018, it released its report, *Paying it Forward: The Path Toward Climate-Safe Infrastructure in California*. The report provides guidance to agencies on how to address the challenges of assessing risk in the face of inherent uncertainties still posed by the best available science on climate change. It also examines how state agencies can use infrastructure planning, design, and implementation processes to address the observed and anticipated climate change impacts (Climate Change Infrastructure Working Group 2018).

CALTRANS ADAPTATION EFFORTS

Climate change has been considered for this project's rural region of hill slopes, rivers and streams, and floodplains within the natural resources-based agricultural and tourism economy of the area. This project is not anticipated to exacerbate climate change stressors, which will be discussed in more detail in the next three sections including sea level rise, precipitation/flooding and wildfire.

Caltrans Vulnerability Assessments

Caltrans completed climate change vulnerability assessments to identify segments of the State Highway System vulnerable to climate change effects of precipitation, temperature, wildfire, storm surge, and sea level rise.

The climate change data in the assessments were developed in coordination with climate change scientists and experts at federal, state, and regional organizations at the forefront of climate science. The findings of the vulnerability assessments guide the analysis of at-risk assets and development of Adaptation Priority Reports as a method to make capital programming decisions to address identified risks.

Project Adaptation Efforts

The purpose of the project is to rehabilitate existing drainage systems to good condition, reduce sediment loads to the South Fork Eel River, and eliminate fish passage barriers. The replacement culverts would be designed to accommodate potential increases in flow from changing precipitation rates. The Chadd and Mowry Creek bridge structures, which would have an expected design life of 50 years or more, would span the channel migration zone and the active channel width, which would accommodate occasional flooding.

Sea Level Rise

The proposed project is outside the Coastal Zone and not in an area subject to sea level rise. The proposed project location is nearly 20 miles from an area that would be impacted by 10 feet of sea level rise. Accordingly, direct impacts to transportation facilities due to projected sea level rise are not expected (NOAA 2022).

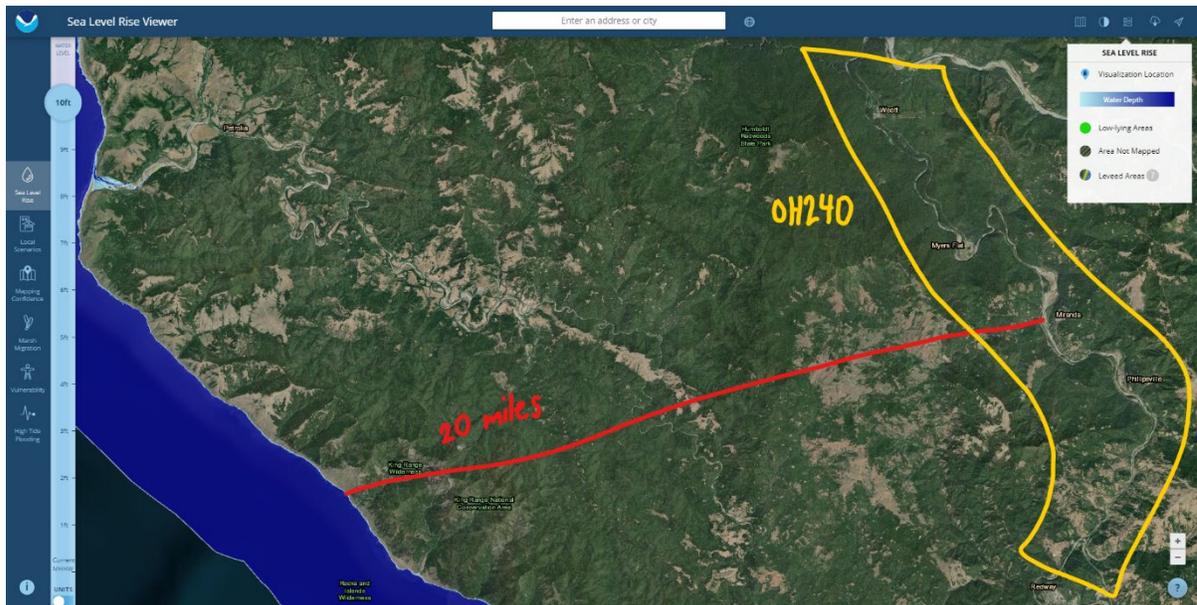


Figure 11. Map of project location in relation to Sea Level Rise

Precipitation and Flooding

The project site is within Federal Emergency Management Agency (FEMA)-designated flood zones:

- “A & AE”- The one percent annual chance flood which refers to base flood or 100-year flood
- “D”- Unstudied areas where flood hazards are undetermined, but flooding is possible
- “X” - Areas of Moderate Flood Hazard which is located between the limits of the base flood and the 0.2-percent-annual-chance (or 500-year) flood.

The *Caltrans Climate Change Vulnerability Assessment for District 1* (Caltrans 2019) mapped potential changes in the 100-year storm precipitation event throughout the district. The 100-year storm event is a metric commonly used in the design of bridges and culverts that describes a flood event that has a 1 in 100 chance of being equaled or exceeded in any given year. In Humboldt County, the 100-year storm event is expected to increase by 5% to 10% from 2025 to 2085. Many location-specific variables make it difficult to calculate exactly how precipitation change would affect flood flows at a given site.

The proposed project would rehabilitate existing drainage systems to good condition, reduce sediment loads to the South Fork Eel River, and eliminate fish passage barriers. Proposed culvert replacement and bridge structure designs would be similar to the existing roadway and would have a negligible impact on the floodplain. Climate change is expected to bring more rainfall in fewer, but more intense, storm events. Design pollution prevention measures include climate-appropriate landscaping that reduces the need for irrigation and runoff and promotes surface infiltration (Caltrans 2022E; Caltrans 2022k).

The project culverts are designed to pass historic 100-year flood events. The proposed project would replace existing deteriorated culverts, with larger pipe sizes, or bridge structures, where needed. Increasing the diameter of culverts is anticipated to reduce the occurrence of flooding upstream of culverts and decrease water velocities at the outlet of culverts. This would decrease erosion of the bed, bank and channel both upstream and downstream of the culverts. The proposed project would improve the drainage facilities to better protect the roadways compared to existing conditions. The project as designed is expected to be resilient to climate change and improve roadway drainage in the event of more intense storm events.

Wildfire

The project is located within the State Responsibility Area (SRA) for wildfires (Figure 13). The project area is within lands classified as High Fire Severity Hazard zones (CAL FIRE 2022). The project would rehabilitate existing drainage systems to good condition, reduce sediment loads to the South Fork Eel River, eliminate fish passage barriers, and is not expected to exacerbate wildfire risks. Culvert replacement would include drainage improvements, including larger culverts or structures improvements, which would improve resilience to wildfire as the roadway system would be in an improved condition. A Fire Prevention Plan would be in place during construction. The project is not anticipated to exacerbate the impacts of wildfires intensified by climate change.

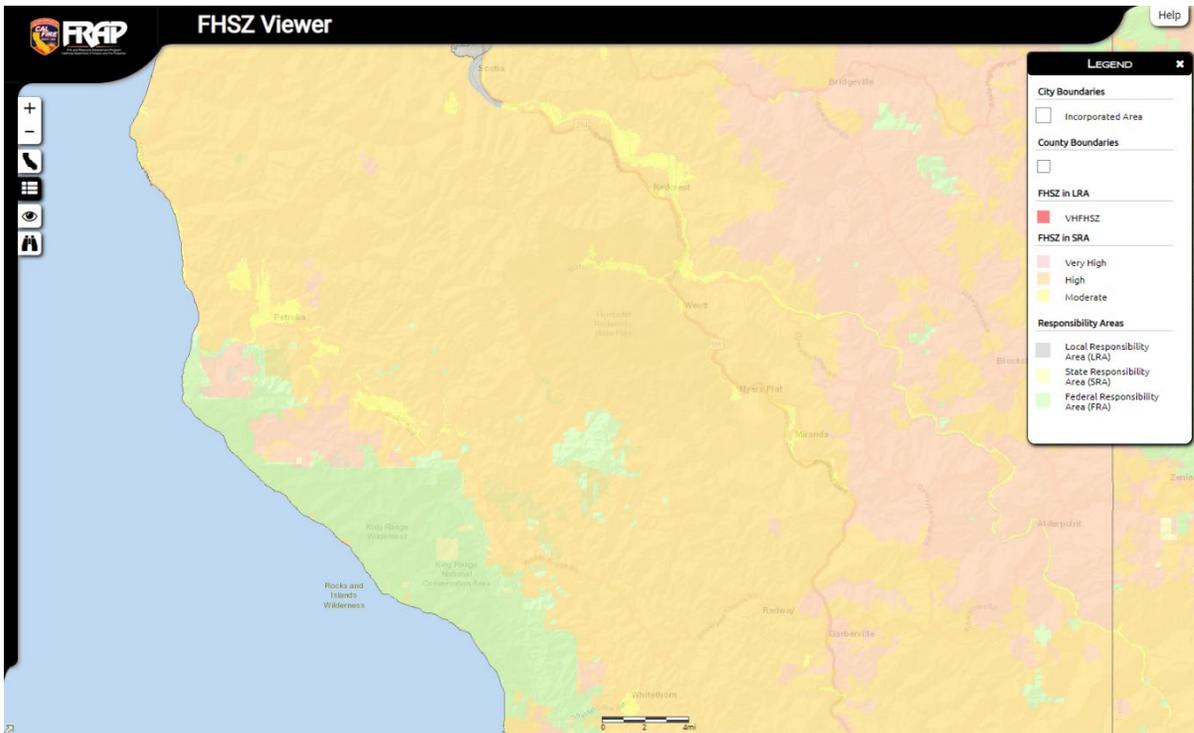


Figure 12. CAL FIRE Fire Hazard Severity Zone Map

Temperature

The District Climate Change Vulnerability Assessment does not indicate temperature changes during the project’s design life that would require adaptive changes in pavement design or maintenance practices (Caltrans 2019).

2.9 Hazards and Hazardous Materials

| Question | Significant and Unavoidable Impact | Less Than Significant with Mitigation Incorporated | Less Than Significant Impact | No Impact |
|--|------------------------------------|--|------------------------------|-----------|
| <p>Would the project: a) Create a significant hazard to the public or the environment through the routine transport, use, or disposal of hazardous materials?</p> | | | | ✓ |
| <p>Would the project: b) Create a significant hazard to the public or the environment through reasonably foreseeable upset and accident conditions involving the release of hazardous materials into the environment?</p> | | | | ✓ |
| <p>Would the project: c) Emit hazardous emissions or handle hazardous or acutely hazardous materials, substances, or waste within one-quarter mile of an existing or proposed school?</p> | | | | ✓ |
| <p>Would the project: d) Be located on a site which is included on a list of hazardous materials sites compiled pursuant to Government Code Section 65962.5 and, as a result, would it create a significant hazard to the public or the environment?</p> | | | | ✓ |
| <p>Would the project: e) For a project located within an airport land use plan or, where such a plan has not been adopted, within two miles of a public airport or public use airport, would the project result in a safety hazard or excessive noise for people residing or working in the project area?</p> | | | | ✓ |

| Question | Significant and Unavoidable Impact | Less Than Significant with Mitigation Incorporated | Less Than Significant Impact | No Impact |
|--|------------------------------------|--|------------------------------|-----------|
| Would the project: f) Impair implementation of or physically interfere with an adopted emergency response plan or emergency evacuation plan? | | | | ✓ |
| Would the project: g) Expose people or structures, either directly or indirectly, to a significant risk of loss, injury or death involving wildland fires? | | | | ✓ |

“No Impact” determinations in this section are based on the scope, description, and location of the proposed project, as well as the Initial Site Investigation prepared for this project on August 30, 2021 (Caltrans 2022f). There are no hazardous waste sites or businesses commonly associated with hazardous waste generation nearby, and project work would not impact sites listed on the Hazardous Waste and Substances Site List (Cortese List). This project would not impair implementation or physically interfere with emergency response or expose people or structures to a significant risk of loss injury or death involving wildland fires.

2.10 Hydrology and Water Quality

| Question | Significant and Unavoidable Impact | Less Than Significant with Mitigation Incorporated | Less Than Significant Impact | No Impact |
|--|------------------------------------|--|------------------------------|-----------|
| <p>Would the project:</p> <p>a) Violate any water quality standards or waste discharge requirements or otherwise substantially degrade surface or ground water quality?</p> | | | ✓ | |
| <p>Would the project:</p> <p>b) Substantially decrease groundwater supplies or interfere substantially with groundwater recharge such that the project may impede sustainable groundwater management of the basin?</p> | | | | ✓ |
| <p>Would the project:</p> <p>c) Substantially alter the existing drainage pattern of the site or area, including through the alteration of the course of a stream or river or through the addition of impervious surfaces, in a manner which would:</p> | | | ✓ | |
| <p>(i) result in substantial erosion or siltation on- or off-site;</p> | | | | |
| <p>(ii) substantially increase the rate or amount of surface runoff in a manner which would result in flooding on- or offsite;</p> | | | ✓ | |
| <p>(iii) create or contribute runoff water which would exceed the capacity of existing or planned stormwater drainage systems or provide substantial additional sources of polluted runoff; or</p> | | | ✓ | |
| <p>(iv) impede or redirect flood flows?</p> | | | ✓ | |

| Question | Significant and Unavoidable Impact | Less Than Significant with Mitigation Incorporated | Less Than Significant Impact | No Impact |
|--|------------------------------------|--|------------------------------|-----------|
| Would the project: d) In flood hazard, tsunami, or seiche zones, risk release of pollutants due to project inundation? | | | | ✓ |
| Would the project: e) Conflict with or obstruct implementation of a water quality control plan or sustainable groundwater management plan? | | | | ✓ |

Regulatory Setting

The primary laws and regulations governing hydrology and water quality include:

- Federal Clean Water Act (CWA), 33 USC 1344
- Federal Executive Order for the Protection of Wetlands (EO 11990)
- State California Fish and Game Code (CFG) Sections 1600–1607
- State Porter-Cologne Water Quality Control Act, § 13000 et seq.

Environmental Setting

The project is located on SR 254 between PMs 0.00 and 43.00 from 1.9 miles south of Phillipsville to 1.9 miles north of Holmes Flat Road. According to the Caltrans Water Quality Planning Tool (Caltrans 2022i), the project is entirely within the Eel River Hydrologic Unit. The project is within the South Fork Eel River and Lower Eel River Hydrologic Areas and the following Hydrologic Sub-Areas: Benbow (#111.32), Weott (#111.31), and Scotia (#111.12). The surrounding terrain is mountainous with steep forested slopes with the highway generally following flow patterns parallel to the South Fork Eel River and Eel River.

Culverts included in the project flow directly to the South Fork Eel River and Eel River. Based on the general topography of the project area from U.S. topographic maps (United States Geological Survey, 2018a through 2018d), runoff from the project indirectly discharges into tributaries of the South Fork Eel River or Eel River. The South Fork Eel

River flows north to northwest and discharges into Eel River near PM 20.92. The Eel River then flows northwest and discharges into the Pacific Ocean.

According to the California Department of Water Resources (California DWR 2022), portions of the proposed project are located within the Weott Town Area (#1-031) and Pepperwood Town Area (#1-030) groundwater basins. The surface areas of the Weott Town Area and Pepperwood Town Area basins are approximately 3,650 acres or 6 square miles, and 6,290 acres or 10 square miles, respectively (DWR 2004a and 2004b). Groundwater depths vary widely over the corridor’s extent. Per the DWR’s Well Completion Report Map Application, groundwater depths along the corridor range from 50 to 200 feet below ground surface (bgs), with groundwater depths ranging from 50-150 feet bgs at the northern end of the corridor near Redcrest, 60-200 feet bgs at the center of the corridor near Weott, and 30-200 feet bgs at the southern end of the corridor near Miranda (California DWR 2022a).

The average annual precipitation at the project location ranges from 47.98 inches to 68.01 inches. The majority of the precipitation occurs from October to May. The average annual maximum temperature ranges from 62.9 to 67.4 degrees Fahrenheit (°F), and the average annual minimum temperature ranges from 44.2 to 46.5°F (Western Regional Climate Center, 2022a and 2022b).

The North Coast RWQCB’s Water Quality Control Plan for the North Coast Region (Basin Plan), version updated June 2018, regulates surface and groundwater quality in the region, lists beneficial uses, and water quality objectives (WQOs) to protect those uses (Table 7).

Table 7. Specific Water Quality Objectives for Eel River Hydrologic Unit

(Source: North Coast RWQCB 2018)

| Waterbody | Specific Conductance (micromhos) @77°F | | Total Dissolved Solids (mg/L) | | Hydrogen Ion (pH) | |
|----------------------|--|-----------------|-------------------------------|-----------------|-------------------|-----|
| | 90% Upper Limit | 50% Upper Limit | 90% Upper Limit | 50% Upper Limit | Max | Min |
| Eel River | 375 | 225 | 275 | 140 | 8.5 | 6.5 |
| South Fork Eel River | 350 | 200 | 200 | 120 | 8.5 | 6.5 |

Discussion of CEQA Environmental Checklist Question 2.10—Hydrology and Water Quality

“No Impact” determinations were made for Questions b), d), and e) listed within the CEQA Environmental Checklist Hydrology and Water Quality section. Determinations were based on the scope, description, and locations of the proposed project, as well as the Water Quality Assessment Report (Caltrans 2022k).

See below for further discussion of the “Less Than Significant Impact” determination made for Questions a) and c).

a) Would the project violate any water quality standards or waste discharge requirements or otherwise substantially degrade surface or ground water quality?

Temporary, short-term increases in turbidity to receiving waters could occur during construction. Soil erosion, especially during heavy rainfall, can increase the suspended solids, dissolved solids, and organic pollutants in stormwater runoff generated within the project limits. The potential for turbidity impacts is specifically of concern from construction-related activities, especially on culverts that require a clear water diversion system and the construction of access roads. The potential for turbidity is anticipated until the completion of construction activities, and routinely used project features (Standard Measures and Best Management Practices identified in Section 1.4) are included to protect water quality from turbidity impacts. Long-term erosion control measures and the proposed permanent structures would be implemented.

The construction of access roads and work areas at two trenchless installation method locations would be stabilized and revegetated. While there may be some limited locations that raise the grade, unstabilized erodible fine sediment material would not be placed in waters. Any permanent impacts would be addressed by standard erosion control practices and other permanent project features.

The project is anticipated to disturb more than 1 acre of soil and would likely require implementation of a Stormwater Pollution Prevention Plan (SWPPP) to comply with the provisions of the Construction General Permit (CGP). If project activities result in land disturbance of less than 1 acre, CGP coverage would not be required and a Water Pollution Control Program (WPCP) would be implemented instead of a SWPPP. Potential temporary impacts to water quality can be addressed by implementing standard BMPs recommended for a particular construction activity (Caltrans 2017). The temporary control BMP categories

necessary to address stormwater impacts and protect water quality include soil stabilization, sediment control, tracking control, non-stormwater management, job site management, and waste management and materials pollution control.

Given this, a “*Less than Significant*” impact determination was made for Question a).

c) Would the project substantially alter the existing drainage pattern of the site or area, including through the alteration of the course of a stream or river or through the addition of impervious surfaces, in a manner which would:

(i) result in substantial erosion or siltation on- or off-site?

Although there would be potential for temporary increases in suspended particulates and turbidity during storm events due to disturbed soil areas near receiving waters, this would be minimized with the implementation of site-specific erosion and pollution control measures. The project is not anticipated to result in substantial erosion or siltation on- or off- site.

(ii) substantially increase the rate or amount of surface runoff in a manner which would result in flooding on- or off-site?

This project would rehabilitate existing drainage systems, reduce sediment loads to the South Fork Eel River, and remediate fish passage barriers. The project is needed to repair failed drainage systems, prevent potential roadway damage resulting from drainage system failures, and to reduce sediment to the Eel River and South Fork Eel River. The existing damaged culverts deliver sediment to the Eel River and South Fork Eel River (which is currently listed as an impaired water body) that exceeds the Total Maximum Daily Load (TMDL) for sediment. This project would improve drainage and would not substantially increase the rate or amount of surface runoff in a manner which would result in flooding on- or offsite.

(iii) create or contribute runoff water which would exceed the capacity of existing or planned stormwater drainage systems or provide substantial additional sources of polluted runoff?

Existing drainage patterns at the project locations would be preserved to avoid and minimize the modification of natural runoff flow patterns.

Design pollution prevention measures would be implemented as part of the project and may include:

- Erosion control fabric or netting and hydroseeding to stabilize newly graded slopes;
- RSP dissipator to reduce the velocity and energy of exiting stormwater flows and to prevent scour;
- Concentrated flow conveyance systems to intercept and divert surface flows, and to convey and discharge concentrated flows with a minimum of soil erosion; and
- Climate-appropriate landscaping that reduces the need for irrigation and runoff, promotes surface infiltration, and limits the use of pesticides and fertilizers, in accordance with the statewide Model Water Efficiency Landscape Ordinance.

As the purpose of the project is to rehabilitate drainage systems, the project is not anticipated to create or contribute water runoff which would exceed the capacity of existing stormwater drainages or provide substantial additional sources of polluted runoff.

(iv) impede or redirect flood flows?

This project proposes to remove an existing culvert at PM 40.81, restore a historic section of Chadd Creek stream channel, and place a bridge to improve fish passage. Under current conditions, Chadd Creek flows through the culvert at PM 40.83, and it is proposed to redirect Chadd Creek into a channel under a newly constructed bridge at PM 40.81. The proposed project would change the alignment of Chadd Creek to a historic alignment, however, would not result in significant floodplain encroachment nor would it cause a significant impact substantially altering the drainage pattern to impede or redirect flood flows.

Replacement of culvert systems and construction of the bridge at Mowry Creek (PM 15.04) could require a temporary clear water diversion during construction. Following construction, culverts would be rehabilitated in their existing location in the already established roadway prism of SR 254. The project would not substantially impede or redirect flood flows.

Given the project is not anticipated to substantially increase erosion, siltation, or surface runoff, provide sources of polluted runoff, exceed existing drainage capacity or impede or redirect flood flows, a “*Less Than Significant Impact*” determination was made for Question c) (i)(ii)(iii)(iv).

Mitigation Measures

Based on the determinations made in the CEQA Environmental Checklist, no mitigation measures are proposed for this project.

2.11 Land Use and Planning

| Question | Significant and Unavoidable Impact | Less Than Significant with Mitigation Incorporated | Less Than Significant Impact | No Impact |
|---|------------------------------------|--|------------------------------|-----------|
| Would the project: a) Physically divide an established community? | | | | ✓ |
| Would the project: b) Cause a significant environmental impact due to a conflict with any land use plan, policy, or regulation adopted for the purpose of avoiding or mitigating an environmental effect? | | | | ✓ |

“No Impact” determinations in this section are based on the scope, description, and location of the proposed project. The proposed project is located within Humboldt Redwoods State Park and would not physically divide an established community, nor does it conflict with any land use plan, policy, or regulations. The project is consistent with existing zoning, plans, and other applicable land use controls. Therefore, potential impacts to land use and planning are not anticipated.

2.12 Mineral Resources

| Question: | Significant and Unavoidable Impact | Less Than Significant with Mitigation Incorporated | Less Than Significant Impact | No Impact |
|--|------------------------------------|--|------------------------------|-----------|
| <p>Would the project: a) Result in the loss of availability of a known mineral resource that would be of value to the region and the residents of the state?</p> | | | | ✓ |
| <p>Would the project: b) Result in the loss of availability of a locally-important mineral resource recovery site delineated on a local general plan, specific plan or other land use plan?</p> | | | | ✓ |

“No Impact” determinations in this section are based on the scope, description, and location of the proposed project. There are no designated mineral resource areas of state or regional importance in the project area, and the project would not impede the extraction of any known mineral resources (Division of Mine Reclamation 2016). Therefore, potential impacts to mineral resources are not anticipated.

2.13 Noise

| Question | Significant and Unavoidable Impact | Less Than Significant with Mitigation Incorporated | Less Than Significant Impact | No Impact |
|---|------------------------------------|--|------------------------------|-----------|
| <p>Would the project result in: a) Generation of a substantial temporary or permanent increase in ambient noise levels in the vicinity of the project in excess of standards established in the local general plan or noise ordinance, or applicable standards of other agencies?</p> | | | | ✓ |
| <p>Would the project result in: b) Generation of excessive groundborne vibration or groundborne noise levels?</p> | | | | ✓ |
| <p>Would the project result in: c) For a project located within the vicinity of a private airstrip or an airport land use plan or, where such a plan has not been adopted, within two miles of a public airport or public use airport, would the project expose people residing or working in the project area to excessive noise levels?</p> | | | | ✓ |

“No Impact” determinations in this section are based on the scope, description, and location of the proposed project, as well as the Environmental Impact Evaluation–Noise (Caltrans 2022d) prepared for this project dated March 15,2022. Potential impacts are not anticipated as traffic volumes, composition, and speeds would be the same pre and post construction of the proposed project.

2.14 Population and Housing

| Question | Significant and Unavoidable Impact | Less Than Significant with Mitigation Incorporated | Less Than Significant Impact | No Impact |
|--|------------------------------------|--|------------------------------|-----------|
| <p>Would the project: a) Induce substantial unplanned population growth in an area, either directly (for example, by proposing new homes and businesses) or indirectly (for example, through extension of roads or other infrastructure)?</p> | | | | ✓ |
| <p>Would the project: b) Displace substantial numbers of existing people or housing, necessitating the construction of replacement housing elsewhere?</p> | | | | ✓ |

“No Impact” determinations in this section are based on the scope, description, and location of the proposed project. The project would rehabilitate existing drainage systems to good condition, reduce sediment loads to the South Fork Eel River, and eliminate fish passage barriers. Potential impacts to population and housing are not anticipated as the project does not involve activities that would directly or indirectly affect population growth or housing.

2.15 Public Services

| Question | Significant and Unavoidable Impact | Less Than Significant with Mitigation Incorporated | Less Than Significant Impact | No Impact |
|---|------------------------------------|--|------------------------------|-----------|
| <p>a) Would the project result in substantial adverse physical impacts associated with the provision of new or physically altered governmental facilities, need for new or physically altered governmental facilities, the construction of which could cause significant environmental impacts, in order to maintain acceptable service ratios, response times or other performance objectives for any of the public services:</p> <p>Fire protection?</p> | | | | ✓ |
| <p>Police protection?</p> | | | | ✓ |
| <p>Schools?</p> | | | | ✓ |
| <p>Parks?</p> | | | | ✓ |
| <p>Other public facilities?</p> | | | | ✓ |

“No Impact” determinations in this section are based on the scope, description, and location of the proposed project as well as the Transportation Management Plan prepared for this project (Caltrans 2022j). Although there would be temporary traffic delays during construction, as well as a full closure of SR 254 during a portion of construction, all emergency response agencies in the project area would be notified of the project construction schedule and would have access to SR 254 throughout the construction period. The proposed project would not result in an increased demand for space in schools, parks, or public facilities in the area. Access to schools would not be affected because the Transportation Management Plan Update would ensure school bus routes are not impeded. As such, potential impacts on public services are not anticipated.

2.16 Recreation

| Question | Significant and Unavoidable Impact | Less Than Significant with Mitigation Incorporated | Less Than Significant Impact | No Impact |
|--|------------------------------------|--|------------------------------|-----------|
| a) Would the project increase the use of existing neighborhood and regional parks or other recreational facilities such that substantial physical deterioration of the facility would occur or be accelerated? | | | | ✓ |
| b) Does the project include recreational facilities or require the construction or expansion of recreational facilities which might have an adverse physical effect on the environment? | | | | ✓ |

“No Impact” determinations in this section are based on the scope, description, and location of the proposed project. The proposed project would rehabilitate existing drainage systems, reduce sediment loads to the South Fork Eel River, and remediate fish passage barriers, and would not result in an increased demand for park resources that could cause deterioration of existing parks or recreational facilities. Additionally, the proposed project does not include the construction of park resources or recreational facilities or the expansion of such facilities. Replacement of existing culverts and construction of bridges along SR 254 would facilitate continued public access to Humboldt Redwoods State Park. Therefore, potential impacts on recreation are not anticipated.

2.17 Transportation

| Question | Significant and Unavoidable Impact | Less Than Significant with Mitigation Incorporated | Less Than Significant Impact | No Impact |
|---|------------------------------------|--|------------------------------|-----------|
| Would the project: a) Conflict with a program, plan, ordinance, or policy addressing the circulation system, including transit, roadway, bicycle and pedestrian facilities? | | | | ✓ |
| Would the project: b) Conflict or be inconsistent with CEQA Guidelines § 15064.3, subdivision (b)? | | | | ✓ |
| Would the project: c) Substantially increase hazards due to a geometric design feature (e.g., sharp curves or dangerous intersections) or incompatible uses (e.g., farm equipment)? | | | | ✓ |
| Would the project: d) Result in inadequate emergency access? | | | | ✓ |

“No Impact” determinations in this section are based on the scope, description, and location of the proposed project, as well as the Transportation Management Plan prepared for this project (Caltrans 2022j). Although there could be a full closure of SR 254 for a portion of construction, as well as delays to traffic during the remainder of construction, there would not be any permanent changes to transportation. Culvert replacements and bridge structures would not increase hazards due to geometric design features.

All emergency response agencies in the project area would be notified of the project construction schedule. Because emergency vehicles are exempt from lane closures, effort would be made to allow police and fire vehicles to pass through construction zones without delay where applicable, therefore the project is not expected to result in inadequate emergency access. Potential impacts to transportation are not anticipated.

2.18 Tribal Cultural Resources

| Question | Significant and Unavoidable Impact | Less Than Significant with Mitigation Incorporated | Less Than Significant Impact | No Impact |
|--|------------------------------------|--|------------------------------|-----------|
| <p>Would the project cause a substantial adverse change in the significance of a tribal cultural resource, defined in Public Resources Code § 21074 as either a site, feature, place, or cultural landscape that is geographically defined in terms of the size and scope of the landscape, sacred place, or object with cultural value to a California Native American tribe, and that is:</p> <p>a) Listed or eligible for listing in the California Register of Historical Resources, or in a local register of historical resources as defined in Public Resources Code § 5020.1(k), or</p> | | | | ✓ |
| <p>b) A resource determined by the lead agency, in its discretion and supported by substantial evidence, to be significant pursuant to criteria set forth in subdivision (c) of Public Resources Code § 5024.1. In applying the criteria set forth in subdivision (c) of Public Resource Code § 5024.1, the lead agency shall consider the significance of the resource to a California Native American tribe.</p> | | | | ✓ |

“No Impact” determinations in this section are based on the scope, description, and location of the proposed project, as well as the Archaeological Survey Report (ASR) completed in April 2022 (Caltrans 2022b). Native American consultation was initiated on May 12, 2021, through written notifications from Caltrans to representatives of the Bear River Band of the Rohnerville Rancheria and Round Valley Indian Tribes. No responses have been received to date. Tribal cultural resources were not identified in the ASR and potential impacts to tribal cultural resources are not anticipated.

2.19 Utilities and Service Systems

| Question | Significant and Unavoidable Impact | Less Than Significant with Mitigation Incorporated | Less Than Significant Impact | No Impact |
|---|------------------------------------|--|------------------------------|-----------|
| <p>Would the project: a) Require or result in the relocation or construction of new or expanded water, wastewater treatment or stormwater drainage, electric power, natural gas, or telecommunications facilities—the construction or relocation of which could cause significant environmental effects?</p> | | | | ✓ |
| <p>Would the project: b) Have sufficient water supplies available to serve the project and reasonably foreseeable future development during normal, dry, and multiple dry years?</p> | | | | ✓ |
| <p>Would the project: c) Result in a determination by the wastewater treatment provider which serves or may serve the project that it has adequate capacity to serve the project's projected demand in addition to the provider's existing commitments?</p> | | | | ✓ |
| <p>Would the project: d) Generate solid waste in excess of State or local standards, or in excess of the capacity of local infrastructure, or otherwise impair the attainment of solid waste reduction goals?</p> | | | | ✓ |
| <p>Would the project: e) Comply with federal, state, and local management and reduction statutes and regulations related to solid waste?</p> | | | | ✓ |

“No Impact” determinations in this section are based on the scope, description, and location of the proposed project. While some utilities and service systems are present and could be relocated within the existing Caltrans right of way, potential impacts to utilities and service systems are not anticipated due to the project’s location along the existing roadway prism.

2.20 Wildfire

| Question | Significant and Unavoidable Impact | Less Than Significant with Mitigation Incorporated | Less Than Significant Impact | No Impact |
|--|------------------------------------|--|------------------------------|-----------|
| <p>If located in or near State Responsibility Areas (SRA) or lands classified as very high fire hazard severity zones, would the project:</p> <p>a) Substantially impair an adopted emergency response plan or emergency evacuation plan?</p> | | | | ✓ |
| <p>b) Due to slope, prevailing winds, and other factors, exacerbate wildfire risks, and thereby expose project occupants to pollutant concentrations from a wildfire or the uncontrolled spread of a wildfire?</p> | | | | ✓ |
| <p>c) Require the installation or maintenance of associated infrastructure (such as roads, fuel breaks, emergency water sources, power lines or other utilities) that may exacerbate fire risk or may result in temporary or ongoing impacts to the environment?</p> | | | | ✓ |
| <p>d) Expose people or structures to significant risks, including downslope or downstream flooding or landslides, as a result of runoff, post-fire slope instability, or drainage changes?</p> | | | | ✓ |

Senate Bill 1241 required the Office of Planning and Research, the Natural Resources Agency, and the California Department of Forestry and Fire Protection to develop amendments to the “CEQA Environmental Checklist” for the inclusion of questions related to fire hazard impacts for projects located on lands classified as Very High Fire Hazard Severity zones. The 2018 updates to the CEQA Guidelines expanded this to include projects “near” these very High Fire Hazard Severity zones.

“No Impact” determinations in this section are based on the scope, description, and location of the proposed project. The project is located within the State Responsibility Area (SRA) for wildfires. The project area is within lands classified as high fire severity hazard zones (CAL FIRE 2022). A Fire Prevention Plan would be in place during construction; therefore, impacts to wildfire are not anticipated.

2.21 Mandatory Findings of Significance

| Does the project: | Significant and Unavoidable Impact | Less Than Significant with Mitigation Incorporated | Less Than Significant Impact | No Impact |
|--|------------------------------------|--|------------------------------|-----------|
| a) Have the potential to substantially degrade the quality of the environment, substantially reduce the habitat of a fish or wildlife species, cause a fish or wildlife population to drop below self-sustaining levels, threaten to eliminate a plant or animal community, substantially reduce the number or restrict the range of a rare or endangered plant or animal, or eliminate important examples of the major periods of California history or prehistory? | | | | ✓ |
| b) Have impacts that are individually limited, but cumulatively considerable? ("Cumulatively considerable" means the incremental effects of a project are considerable when viewed in connection with the effects of past projects, the effects of other current projects, and the effects of probable future projects.) | | | | ✓ |
| c) Have environmental effects which will cause substantial adverse effects on human beings, either directly or indirectly? | | | | ✓ |

Discussion of CEQA Environmental Checklist Question 2.21—Mandatory Findings of Significance

California Environmental Quality Act of 1970 (CEQA) requires preparation of an Environmental Impact Report (EIR) when certain specific impacts may result from construction or implementation of a project. The analysis indicated the potential impacts associated with this project would not require an EIR. Mandatory Findings of Significance are not required for projects where an EIR has not been prepared.

2.22 Cumulative Impacts

Cumulative impacts are those that result from past, present, and reasonably foreseeable future actions, combined with the potential impacts of this proposed project. A cumulative impact assessment looks at the collective impacts posed by individual land use plans and projects. Cumulative impacts can result from individually minor but collectively substantial impacts taking place over a period of time (CEQA § 15355).

Cumulative impacts to resources may result from residential, commercial, industrial, and highway development, as well as from agricultural development and the conversion to more intensive agricultural cultivation. These land use activities can degrade habitat and species diversity through consequences such as displacement and fragmentation of habitats and populations, alteration of hydrology, contamination, erosion, sedimentation, disruption of migration corridors, changes in water quality, and introduction or promotion of predators. They can also contribute to potential community impacts identified for the project, such as changes in community character, traffic patterns, housing availability, and employment.

Per Section 15130 of CEQA, a Cumulative Impact Analysis (CIA) discussion is only required in "...situations where the cumulative effects are found to be significant." This project would rehabilitate existing drainage systems, reduce sediment loads to the South Fork Eel River, and remediate fish passage barriers on an already existing state route. This project is not anticipated to result in a "significant" direct, indirect, or cumulative impact on any resource. In addition, Caltrans is aware of two other nearby drainage projects in the Chadd Creek area where Humboldt County and California State Parks would be CEQA lead. A coordination meeting was held on August 31, 2022, to briefly discuss all projects. These projects would not interfere with each other due to the timing of construction and project areas, and they would be subject to separate environmental review and permitting. Given this, an EIR and CIA were not required for this project.



Chapter 3. Agency and Public Coordination

Early and continuing coordination with the general public and public agencies is an essential part of the environmental process. It helps planners determine the necessary scope of environmental documentation and the level of analysis required, and to identify potential impacts and avoidance, minimization and/or mitigation measures and related environmental requirements. Agency consultation and public participation for this project have been accomplished through a variety of formal and informal methods, including Project Development Team (PDT) meetings, interagency coordination meetings. This chapter summarizes the results of Caltrans' efforts to identify, address, and resolve project-related issues through early and continuing coordination.

The following agencies, organizations, and individuals were consulted in the preparation of this environmental document. Resource Agency field reviews occurred prior to, during, and post circulation.

Coordination with Resource Agencies

- 2018, Field review with CDFW and NCRWQCB
- 2018, Field review with NMFS
- April 28, 2021, Level 1 meeting discussing the project with National Marine Fisheries Service (NMFS), California Department of Fish and Wildlife (CDFW), and United States Fish and Wildlife Service (USFWS)
- August 5, 2021, Field review with CDFW to review potential fish passage locations.
- August 31, 2022, Meeting to discuss projects on Chadd Creek with Humboldt County and California State Parks
- September 14, 2022, Field review of project with California State Parks
- March 24, 2023, Meeting to discuss fish passage locations with CDFW, NMFS, and California State Parks
- May 25, 2023, Field review with CDFW to visit PM 6.85, ~~16.44~~, and ~~22.87~~

- January 16, 2024, Meeting with CDFW and NMFS regarding geomorphology report
- February 7, 2024, Meeting with CDFW and NMFS follow-up to previous meeting

Coordination with Property Owners

- April 2021 - Permit to Enter notification sent to three property owners (APNs: 214-181-18, 081-111-15, & 081-011-03) where Caltrans right of way is anticipated to be acquired.



Chapter 4. List of Preparers

The following individuals performed the environmental work and contributed to the preparation of the Initial Study / Negative Declaration for this project:

California Department of Transportation, District 1

| | |
|--------------------|---|
| Brandon Larsen | Supervising Environmental Planner (Office Chief) |
| Dominic Vitali | Environmental Branch Chief E2 |
| Cassie Nichols | Environmental Scientist (Coordinator) |
| Jennifer Brown | Environmental Scientist (Biologist) |
| Fariar Kohzad | Hydraulics Engineer |
| Christian Figueroa | Engineering Geologist (Hazardous Waste) |
| Mike Khammash | Transportation Engineer (Project Manager) |
| Karen Radford | Associate Environmental Planner (Technical Editor) |
| Alex Arevalo | Caltrans District 1 NPDES Coordinator |
| Laura Lazzarato | Landscape Associate (Aesthetics) |
| Jason Lee | Transportation Engineer (Air, Noise, GHG, and Energy) |
| Todd Lark | Transportation Engineer (Lead Project Engineer) |
| Caitlin Bishop | Associate Environmental Planner (Archaeologist) |

Consultant 1

DZC Archaeology & Cultural Resource Consulting, LLC

- Dimitra Zalarvis-Chase & Kelly Hollreiser

Consultant 2

Stantec

- Jared Elia

Chapter 5. Distribution List

Rosalind Litzky, California State Parks
3431 Fort Ave
Eureka, CA 95503

Jeff Jahn, NOAA Fisheries
1655 Heindon Road
Arcata, CA 95518

Michael van Hattem, CDFW
619 Second Street
Eureka, CA 95501

Greg Schmidt, USFWS
1655 Heindon Road
Arcata, CA 95518

Susan Stewart, NCRWQCB
5550 Skylane Blvd, Suite A
Santa Rosa, CA 95403-1072

Michael Orellana/Katerina Galacatos
USACE, San Francisco District
450 Golden Gate Ave, 4th Floor
San Francisco, CA 94102-3046
Humboldt County Association of Governments
611 I Street, Suite B
Eureka, CA 95501



Chapter 6. References

- Anderson, J. D. 1968. Rhyacotriton R. Olympicus. Catalogue of American Amphibians and Reptiles 68.1-68.2.
- Behler, J. L., and F. W. King. 1979. The Audubon Society Field Guide to North American Reptiles and Amphibians. Alfred Knopf, New York. 743 pp.
- Bell, E., and W. G. Duffy. 2007. Previously undocumented two-year freshwater residency of juvenile coho salmon in Prairie Creek, California. Transactions of the American Fisheries Society 136: 966-970.
- Bjorkstedt, E. P., B. C. Spence, J. C. Garza, D. G. Hankin, D. Fuller, W. E. Jones, J. J. Smith, and R. Macedo. 2005. An Analysis of Historical Population Structure for Evolutionarily Significant Units of Chinook Salmon, Coho Salmon, and Steelhead in the North-Central California Coast Recovery Domain. NOAA Technical Memorandum, NOAA-TM-NMFS-SWFSC-382.
- Bombay, H. L., T. M. Benson, B. E. Valentine, and R. A. Stefani. 2003. A Willow Flycatcher Survey Protocol for California. Available online: <https://nrm.dfg.ca.gov/FileHandler.ashx?DocumentID=84019>. Accessed June 2022.
- Buskirk, S. W. and R. A. Powell. 1994. Habitat Ecology of Fishers and American Martens. Pages 283-296 in S. W. Buskirk, A. S. Harestad, M. G. Raphael, and R. A. Powell, editors. Martens, sables and fishers: biology and conservation. Cornell University Press, Ithaca, NY.
- Calef, G. W. 1973. Natural mortality of tadpoles in a population of *Rana aurora*. Ecology 54:741-758.
- California Air Resources Board (CARB). 2021a. *California Greenhouse Gas Emissions Inventory—2021 Edition*. <https://ww2.arb.ca.gov/cc/inventory/data/data.htm>. Accessed: October 13, 2021.
- _____. 2021b. *SB 375 Regional Plan Climate Targets*. <https://ww2.arb.ca.gov/our-work/programs/sustainable-communities-program/regional-plan-targets>. Accessed: October 13, 2021.

- _____. 2022. *Climate Change*. <https://ww2.arb.ca.gov/our-work/topics/climate-change>. Accessed: January 12, 2022.
- CAL FIRE. Fire Hazard Severity Zones Map. Humboldt County. https://osfm.fire.ca.gov/media/6679/fhszl06_1_map12.pdf . Accessed: August 2, 2022
- California Department of Conservation. California Important Farmland Finder. <https://maps.conservation.ca.gov/DLRP/CIFF/>. Accessed: July 25, 2022
- _____. 2022 California Geological Survey. <https://maps.conservation.ca.gov/cgs/fam/>. Accessed August 9, 2022.
- California Department of Fish and Game (CDFW). 2010a. A Status Review of the Fisher (*Martes pennanti*) in California. Report to the Fish and Game Commission. file:///C:/Users/scortez/Downloads/Fisher%20Status%20Review%20FINAL%20as%20posted%20DFG%20Internet.pdf (accessed June 2022).
- _____. 2010b. A Status Review of the Fisher (*Martes pennanti*) in California. <https://nrm.dfg.ca.gov/FileHandler.ashx?DocumentID=27900&inline> .
- _____. 2016. California Department of Fish and Wildlife Plan for Assessment and Management of California Coastal Chinook Salmon. CDFW Fisheries Administrative Report 2016-02.
- _____. 2018. Considerations for Conserving the Foothill Yellow-legged Frog, California Department of Fish and Wildlife; May 14, 2018. Available online at <http://nrm.dfg.ca.gov/FileHandler.ashx?DocumentID=157562> (accessed June 2022).
- _____. 2022. California Natural Diversity Database - RareFind 5 for commercial subscribers. Available online at <https://nrm.dfg.ca.gov/cnddb> (accessed June 2022).
- California Department of Transportation. (2014). Field Guide to Construction Site Dewatering. June. CTSW-0T-14-314.08.1.
- _____. 2017 Stormwater Quality Handbooks: Construction Site Best Management Practices (BMPs) Manual.
- _____. 2019 Caltrans Climate Change Vulnerability Assessment Summary Report. District #1
- _____. 2020 Caltrans 2020 Caltrans Greenhouse Gas Emissions and Mitigation Report

- _____. 2021a. *California Transportation Plan 2050*. February.
<https://dot.ca.gov/programs/transportation-planning/state-planning/california-transportation-plan>. Accessed: March 3, 2021.
- _____. 2021b. *Caltrans 2020-2024 Strategic Plan*. <https://dot.ca.gov/-/media/dot-media/programs/risk-strategic-management/documents/sp-2020-16p-web-a11y.pdf> .
 Accessed: May 19, 2021.
- _____. 2022a. Arborist Report
- _____. 2022b. Archaeological Survey Report for the HUM-254 Culvert Rehabilitation Project, Humboldt County, California. Prepared for Caltrans By DZC Archaeology & Cultural Resource Consulting LLC
- _____. 2022c. Environmental Impact Evaluation – Energy
- _____. 2022d. Environmental Impact Evaluation – Air Quality, Traffic Noise, and GHG
- _____. 2022e. Floodplain Evaluation Report Summary
- _____. 2022f. Initial Site Assessment
- _____. 2022g. Natural Environmental Study
- _____. 2022h. Preliminary Geotechnical Review of HUM 154 Culvert Rehab, Proposed Trenchless Culvert Locations
- _____. 2022i. Visual Impact Assessment
- _____. 2022j. Transportation Management Plan
- _____. 2022k. Water Quality Assessment Report for HUM 254 Culvert Rehab
- _____. 2022l. Water Quality Planning Tool. Watershed Information.
<http://svctenvims.dot.ca.gov/wqpt/wqpt.aspx> accessed: May 14, 2022.

- California Department of Water Resources (2004a). California's Groundwater Bulletin 118. "Weott Town Area Groundwater Basin." Updated February 27, 2004.
- _____. 2004b. California's Groundwater Bulletin 118. "Pepperwood Town Area Groundwater Basin." Updated February 27, 2004.
- _____. 2022. SGMA Data Viewer.
<https://sgma.water.ca.gov/webgis/?appid=SGMADataViewer#boundaries> .accessed: May 6, 2022.
- _____. 2022a. Well Completion Report Map Application.
<https://www.arcgis.com/apps/webappviewer/index.html?id=181078580a214c0986e2da28f8623b37> Accessed: June 15, 2022.
- California Environmental Protection Agency. 2015. *California Climate Strategy*.
<https://calepa.ca.gov/wp-content/uploads/sites/6/2016/10/Climate-Documents-2015yr-CASstrategy.pdf> . Accessed: April 28, 2021.
- Cal-IPC (California Invasive Plant Council). 2022. The Cal-IPC Inventory.
<https://www.cal-ipc.org/plants/inventory/> Accessed June 2022.
- California Governor's Office of Planning and Research (OPR). 2015. *A Strategy for California @ 50 Million*. November. https://opr.ca.gov/docs/EGPR_Nov_2015.pdf. Accessed: January 12, 2022.
- California Natural Resources Agency. 2021. *Draft California Climate Adaptation Strategy*. October 18. <https://resources.ca.gov/Initiatives/Building-Climate-Resilience/2021-State-Adaptation-Strategy-Update>. Accessed: December 12, 2021.
- California Native Plant Society (CNPS). 2022a. A Manual of California Vegetation, Online Edition. Available: <http://vegetation.cnps.org> . Accessed June 2022.
- _____. 2022b. Inventory of Rare and Endangered Plants of California (online edition, v9-01 1.5). Website <http://www.rareplants.cnps.org> (accessed June 14, 2022).
- California State Transportation Agency. 2021. *Climate Action Plan for Transportation Infrastructure (CAPTI)*. <https://calsta.ca.gov/subject-areas/climate-action-plan>. Accessed: December 13, 2021.

- Climate Change Infrastructure Working Group. 2018. *Paying it Forward: The Path Toward Climate-Safe Infrastructure in California*. September.
<https://files.resources.ca.gov/climate/climate-safe-infrastructure-working-group/>.
Accessed: December 13, 2021.
- County of Humboldt. 2017a. Humboldt County General Plan for Areas Outside of the Coastal Zone. Available:
<https://humboldt.gov/DocumentCenter/View/61984/Humboldt-County-General-Plan-complete-document-PDF>. Accessed July 2022.
- _____. 2017b. Humboldt County General Plan Community Plan Areas: Avenue of the Giants Community Plan. Available:
<https://humboldt.gov/DocumentCenter/View/65034/Avenue-of-the-Giants-Community-Plan-as-amended-by-General-Plan-2017-PDF>. Accessed July 2022.
- Daugherty, C. H., and A. C. Sheldon. 1982. Age Specific Movements of the Frog *Ascaphus truei*. *Herpetologica*, 38:468-474.
https://www.jstor.org/stable/3892177?seq=1#metadata_info_tab_contents. Accessed June 14, 2022.
- Division of Mine Reclamation. 2016. Mines Online. Available:
<https://maps.conservation.ca.gov/mol/index.html>. Accessed: August 2022.
- Everest, F. H., and D. W. Chapman. 1972. Habitat selection and spatial interaction by juvenile Chinook salmon and steelhead trout. *Journal of the Fisheries Research Board of Canada*. 29:91-100.
- Federal Highway Administration [FHWA]. (2017). 9.0 Construction Equipment Noise Levels and Ranges Handbook. URL:
https://www.fhwa.dot.gov/environment/noise/construction_noise/handbook/handbook09.Com
- Federal Highway Administration (FHWA). 2019. *Sustainability*.
<https://www.fhwa.dot.gov/environment/sustainability/resilience/>. Last updated February 7, 2019. Accessed: December 13, 2021.
- _____. No date. *Sustainable Highways Initiative*.
<https://www.sustainablehighways.dot.gov/overview.aspx>. Accessed: August 21, 2019.

- Golightly, R. T. 1997. Fisher (*Martes pennanti*): ecology, conservation, and management. Pages 7-15 in 1997. Mesocarnivores of Northern California: Biology, Management, and Survey Techniques, Workshop Manual. J. E. Harris and C. V. Ogan., eds. August 12-15, 1997, Humboldt State Univ., Arcata, CA. The Wildlife Society, California North Coast Chapter, Arcata, CA. 127 pp.
- Hayes, M. P. and M. R. Jennings. 1988. Habitat correlates of the distribution of California red-legged frog (*Rana aurora draytonii*) and foothill yellow-legged frog (*Rana boylei*): implications for management. In: Szaro, R. C.; Severson, K. E.; Patton, D. R., tech. coords. Proceedings of a symposium on the management of amphibians, reptiles, and small mammals in North America, Gen. Tech. Rep. RM-GTR-166. Fort Collins, CO: U.S. Department of Agriculture, Forest Service, Rocky Mountain Forest and Range Experiment Station: 144–158.
- Healey, M. C., 1991. Life history of Chinook salmon (*Oncorhynchus tshawytscha*). In: Groot, C., Margolis, L. (Eds.), Pacific Salmon Life Histories. UBC Press, Vancouver, BC, pp. 311e391.
- Holland, D. C. 1994. The Western pond turtle: habitat and history. Unpublished final report, U. S. Dept. of Energy, Portland, Oregon.
- Howell, A. B. 1926. Voles of the genus *Phenacomys*. II. Life history of the red tree mouse *Phenacomys longicaudus*. USDA, North Am. Fauna Ser. No. 48:39-64.
- Humboldt County Association of Governments. 2017. Variety in Rural Options of Mobility Regional Transportation Plan. Available: http://www.hcaog.net/sites/default/files/rtp_maps_appendices_included.pdf. Accessed July 2022.
- Humboldt County Web GIS Portal. Available: <https://webgis.co.humboldt.ca.us/HCEGIS2.0/> Accessed July 2022.
- Jennings, M. R., and M. P. Hayes. 1994. Amphibian and reptiles species of special concern in California. California Department of Fish and Game, Inland Fisheries Division, Rancho Cordova, California.
- Maser, C. 1965. Life histories and ecology of *Phenacomys albipes*, *Phenacomys longicaudus*, and *Phenacomys silvicola*. M.S. Thesis. Oregon State Univ., Corvallis. 221pp.

- Maser, C., B. R. Mate, J. F. Franklin, and C. T. Dyrness. 1981. Natural history of Oregon coast mammals. Pac. Northwest For. And Range Exp. Sta., USDA, For. Serv., Gen. Tech. Rep., PNW-133. 496pp.
- Moyle, P. B. 2002. Inland fishes of California: University of California Press, Berkeley, CA 502p.
- Moyle, P. B., J. A. Israel, and S. E. Purdy. 2008. Salmon, steelhead and trout in California: status of an emblematic fauna. Center for Watershed Sciences, University of California, Davis, CA.
- NOAA. *Sea Level Rise Viewer*. <https://coast.noaa.gov/slr/#/layer/slr/0/-13374486.077328378/5192404.275504704/7/satellite/none/0.8/2050/interHigh/midAccretion>. Accessed: September 26, 2022.
- NMFS (National Marine Fisheries Service). 2012. Public Draft SONCC coho salmon recovery plan. National Marine Fisheries Service, Southwest Regional Office. January 2012
- _____. 2016. Final Coastal Multispecies Recovery Plan: California Coastal Chinook Salmon, Northern California Steelhead, and Central California Coast Steelhead. U.S. Department of Commerce, National Oceanic and Atmospheric Administration, National Marine Fisheries Service.
- _____. 2022. NMFS Species List .kmz.
- North Coast Regional Water Quality Control Board. (2018). Water Quality Control Plan for the North Coast Region (Basin Plan).
- Nussbaum, R. A., E. Brodie, and T. Storm. 1983. Amphibians and reptiles of the Pacific Northwest. University of Idaho Press, Moscow, Idaho. 322 pp.
- Pacific Forest Trust. 2018 Pacific Tailed Frog. <https://www.pacificforest.org/species/pacific-tailed-frog/> Accessed October 14, 2018.
- Shaffer, H. B., G. M. Fellers, S. R. Voss, J. C. Oliver and G. B. Pauly. 2004. Species boundaries, phylogeography and conservation genetics of the red-legged frog (*Rana aurora/draytonii*) complex. *Molecular Ecology* 13:2667-2677.

- Sibley, D. A. 2014. *The Sibley Guide to Birds*, second edition. Alfred A. Knopf, New York, NY, USA.
- Slauson, K. M., W. J. Zielinski, and G. W. Holm. 2003. Distribution and Habitat Associations of Humboldt marten (*Martes americana humboldtensis*) and Pacific fisher (*Martes pennanti pacifica*) in Redwood National and State Parks. Final Report. 18 March 2003. Redwood Sciences Lab, Pacific Southwest Research Station USDA Forest Service. Arcata, CA.
- Solis, D. M., Jr., and R. J. Gutiérrez. 1990. Summer habitat ecology of Northern spotted owls in Northwestern California. *Condor* 92: 739-748.
- Spence, B. C., E. P. Bjorkstedt, J. C. Carlos, J. J. Smith, D. G. Hankin, D. Fuller, W. W. Jones, R. Macedo, T. H. Williams, and E. Mora. 2008. A Framework for Assessing the Viability of Threatened and Endangered Salmon and Steelhead in the North-Central California Coast Recovery Domain Unit. NOAA Technical Memorandum, NOAA-TM-NMFS-SWFSC423.
- Stebbins, R. C. 1951. *Amphibians of Western North America*. Univ. California Press, Berkeley. 538 pp.
- _____. 1954. *Amphibians and Reptiles of Western North America*. McGraw-Hill, New York. 536pp.
- Storer, T. I. 1925. A synopsis of the Amphibia of California. *Univ. Calif. Publ. Zool.* 27:1-342.
- State of California. 2018. *California's Fourth Climate Change Assessment*. <http://www.climateassessment.ca.gov/>. Accessed: December 12, 2021.
- Thomson R. C., A. N. Wright, H. B. Shaffer. 2016. *California amphibian and reptile species of special concern*. University of California Press, Oakland, CA. 390 pp.
- Thomas Gast & Associates Environmental Consultants. 2022. *Wildlife and Salmonid Habitat Assessment for Natural Environment Study*. Prepared for Caltrans District 1. June 2022.

- U.S. Department of Transportation (USDOT). 2011. *Policy Statement on Climate Change Adaptation*. June. <https://web.archive.org/web/20111017070809/http://www.dot.gov/docs/climatepolicystatement.pdf>. Accessed: January 13, 2022.
- _____. 2014. *Corporate Average Fuel Economy (CAFE) Standards*. <https://www.transportation.gov/mission/sustainability/corporate-average-fuel-economy-cafe-standards>. Accessed: January 12, 2022.
- U.S. Environmental Protection Agency (U.S. EPA). 2021a. *Final Rule to Revise Existing National GHG Emissions Standards for Passenger Cars and Light Trucks Through Model Year 2026*. December. <https://www.epa.gov/regulations-emissions-vehicles-and-engines/final-rule-revise-existing-national-ghg-emissions>. Accessed: January 12, 2022.
- _____. 2021b. *Fast Facts 1990-2019*. EPA 430-F-21-011. April. <https://www.epa.gov/sites/production/files/2021-04/documents/fastfacts-1990-2019.pdf.pdf>. Accessed: April 28, 2021.
- _____. 2021c. *Inventory of U.S. Greenhouse Gas Emissions and Sinks 1990-2019*. EPA 430-R-21-005. <https://www.epa.gov/ghgemissions/inventory-us-greenhouse-gas-emissions-and-sinks-1990-2019>. Accessed: May 5, 2021.
- _____. 2021d. *Sources of Greenhouse Gas Emissions*. <https://www.epa.gov/ghgemissions/sources-greenhouse-gas-emissions>. Accessed: May 5, 2021.
- U.S. Fish and Wildlife Service (USFWS). 2006. *Estimating the Effects of Auditory and Visual Disturbance to Northern Spotted Owls and Marbled Murrelets in Northwestern California*. Arcata, California: U.S. Fish and Wildlife Service.
- _____. 2011a. *Protocol for Surveying Proposed Management Activities That May Impact Northern Spotted Owls*. February 2, 2011.
- _____. 2011b. *Revised Recovery Plan for the Northern Spotted Owl (*Strix occidentalis caurina*)*. Sacramento, California: U.S. Fish and Wildlife Service.
- _____. 2014. *Programmatic Informal Consultation for the California Department of Transportation's Routine Maintenance and Repair Activities, and Small Projects Program for Districts 1 and 2*.

- _____. 2020. Estimating the Effects of Auditory and Visual Disturbance to Northern Spotted Owls and Marbled Murrelets in Northwestern California.
- _____. 2021. National Wetlands Inventory. Available: <http://www.fws.gov/wetlands/>. Accessed July 2022.
- _____. 2022a. Information for Planning and Consultation. Available online at <https://ecos.fws.gov/ipac/>. Last accessed August 2022.
- _____. 2022b. Programmatic Informal Consultation for the California Department of Transportation’s Routine Maintenance and Repair Activities, and Small Projects Program for Districts 1 and 2.
- United States Geological Survey. U.S. Topo Maps. (2018a). Miranda Quadrangle
- _____. 2018b. Myers Flat Quadrangle
- _____. 2018c. Weott Quadrangle
- _____. 2018d. Redcrest Quadrangle
- Weitkamp, L. A., T. C. Wainwright, G. J. Bryant, G. B. Milner, D. J. Teel, R. G. Kope, and R. S. Waples. 1995. Status review of coho salmon from Washington, Oregon, and California. NOAA Technical Memorandum NMFS-NWFSC-24. 258 p.
- Western Regional Climate Center. (2022a). Climate Richardson Grove SP - California. <https://wrcc.dri.edu/cgi-bin/cliMAIN.pl?ca7404> accessed May 14, 2022.
- _____. 2022b. Climate Scotia - California. <https://wrcc.dri.edu/cgi-bin/cliMAIN.pl?ca8045> accessed May 14, 2022.
- Zielinski, W. J., R. L. Truex, G. Schmidt, R. Schlexer, K. N. Schmidt, and R. H. Barrett. 2004. Home range characteristics of fishers in California. *Journal of Mammalogy* 85:649–657.
- Zielinski W. J., Truex R. L., Dunk J. R., Gaman T. 2006. Using forest inventory data to assess fisher resting habitat suitability in California. *Ecological Applications* 16: 1010–1025.
- Zeiner, D. C., W. F. Laudenslayer, Jr., K. E. Mayer, and M. White, eds. 1990. California's wildlife. Volume II: Birds. Sacramento: California Department of Fish and Game.


Appendix A. Project Layouts



STATE OF CALIFORNIA
DEPARTMENT OF TRANSPORTATION


PROJECT PLANS FOR CONSTRUCTION ON
STATE HIGHWAY
PROJECT DESCRIPTION
IN HUMBOLDT COUNTY
AT VARIOUS LOCATION
FROM ROUTE 101 / 254 SEPARATION
TO 0.1 MILE NORTH
OF HOLMES FLAT ROAD

TO BE SUPPLEMENTED BY STANDARD PLANS DATED 2023

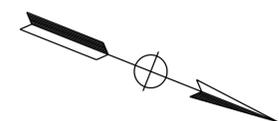

| Dist | COUNTY | ROUTE | POST MILES TOTAL PROJECT | SHEET No. | TOTAL SHEETS |
|------|--------|-------|--------------------------|-----------|--------------|
| 01 | Hum | 254 | 0.0/43.0 | | |

LOCATION MAP

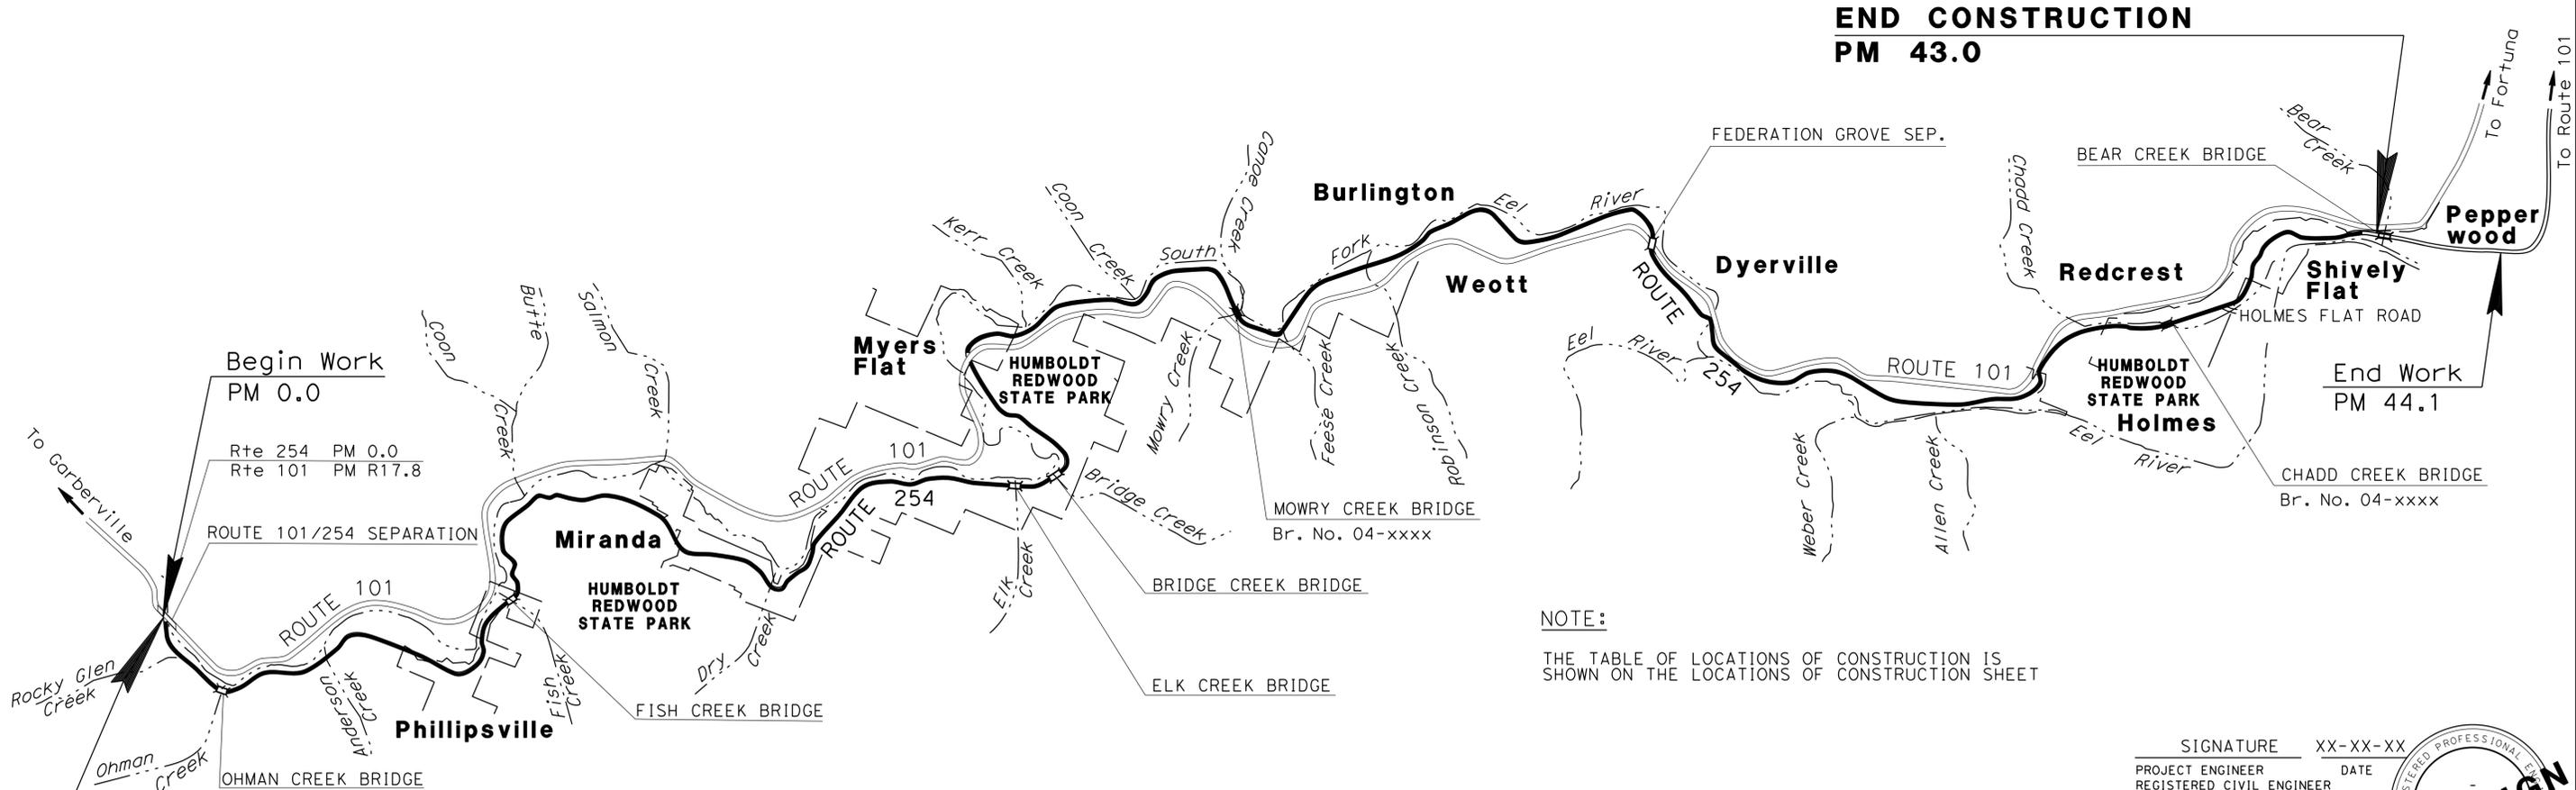

NOTE:
THE TABLE OF LOCATIONS OF CONSTRUCTION IS SHOWN ON THE LOCATIONS OF CONSTRUCTION SHEET

PROJECT MANAGER
LIANNA PRINS-WINKLER
DESIGN MANAGER
ANDRE GUIMARAES

SIGNATURE XX-XX-XX
PROJECT ENGINEER DATE
REGISTERED CIVIL ENGINEER
PLANS APPROVAL DATE
THE STATE OF CALIFORNIA OFFICERS OR AGENTS SHALL BE RESPONSIBLE FOR THE ACCURACY AND COMPLETENESS OF THE INFORMATION SHOWN ON THIS PLAN SHEET.

CONTRACT No. 01-OH2400
PROJECT ID 01170001400

THE CONTRACTOR SHALL POSSESS THE CLASS (OR CLASSES) OF LICENSE AS SPECIFIED IN THE "NOTICE TO BIDDERS."

NO SCALE

DATE PLOTTED => 1/26/2024
TIME PLOTTED => 8:47:14 AM

\\c:\cadd\01\shf\1c\01\PROJ\01\0H240\des\ign\CADD\01_0H240_ba001_1\locat ions.dgn
 STATE OF CALIFORNIA - DEPARTMENT OF TRANSPORTATION
Caltrans
DESIGN
 FUNCTIONAL SUPERVISOR ANDRE GUILMARAES
 CALCULATED-DESIGNED BY CHECKED BY
 ROBERT CAREY TODD LARK
 REVISED BY DATE REVISED

| Dist | COUNTY | ROUTE | POST MILES TOTAL PROJECT | SHEET NO. | TOTAL SHEETS |
|------|--------|-------|--------------------------|-----------|--------------|
| 01 | Hum | 254 | 0.0/4 | | |

REGISTERED CIVIL ENGINEER
 PLAN APPROVAL
 PRELIMINARY DESIGN FOR REVIEW ONLY
 REGISTERED PROFESSIONAL ENGINEER
 No. _____
 Exp. _____
 CIVIL
 STATE OF CALIFORNIA
 I AM NOT BE RESPONSIBLE FOR THE ACCURACY OR COMPLETENESS OF SCANNED COPIES OF THIS PLAN SHEET.

LOCATIONS OF CONSTRUCTION

| LOC No.⊕ | ROUTE | PM |
|----------|-------|-------|
| 1 | 254 | 0.04 |
| 2 | 254 | 0.44 |
| 3 | 254 | 0.63 |
| 4 | 254 | 0.70 |
| 5 | 254 | 2.31 |
| 6 | 254 | 3.64 |
| 7 | 254 | 6.20 |
| 8 | 254 | 6.85 |
| 9 | 254 | 7.23 |
| 10 | 254 | 7.38 |
| 11 | 254 | 7.43 |
| 12 | 254 | 7.67 |
| 13 | 254 | 7.88 |
| 14 | 254 | 8.13 |
| 15 | 254 | 9.64 |
| 16 | 254 | 10.59 |
| 17 | 254 | 11.53 |
| 18a | 254 | 11.96 |
| 18b | 254 | 11.96 |
| 19 | 254 | 12.64 |
| 20 | 254 | 12.85 |
| 21 | 254 | 12.94 |
| 22 | 254 | 15.04 |
| 23 | 254 | 15.87 |
| 24 | 254 | 16.44 |
| 25 | 254 | 16.49 |
| 26 | 254 | 17.01 |
| 27 | 254 | 17.24 |
| 28 | 254 | 17.82 |
| 29 | 254 | 17.86 |
| 30 | 254 | 17.89 |
| 31 | 254 | 18.49 |
| 32 | 254 | 18.65 |
| 33 | 254 | 19.65 |
| 34 | 254 | 21.37 |
| 35a | 254 | 22.38 |
| 35b | 254 | 22.38 |
| 36 | 254 | 22.87 |
| 37 | 254 | 23.30 |
| 38 | 254 | 23.50 |
| 39 | 254 | 40.81 |
| 40 | 254 | 40.83 |
| 41 | 254 | 41.84 |
| 42 | 254 | 42.06 |
| 43 | 254 | 42.60 |
| 44 | 254 | 42.80 |
| 45 | 254 | 42.90 |

LOCATION OF CONSTRUCTION

LC-1

| DIST | COUNTY | ROUTE | POST MILES TOTAL PROJECT | SHEET NO. | TOTAL SHEETS |
|------|--------|-------|--------------------------|-----------|--------------|
| 01 | Hum | 254 | 0.0/4.0 | | |

REGISTERED CIVIL ENGINEER

PLAN APPROVAL

No. _____

Exp. _____

CIVIL

STATE OF CALIFORNIA


DATE OF EXPIRATION: _____

NOT BE RESPONSIBLE FOR THE ACCURACY OR COMPLETENESS OF SCANNED COPIES OF THIS PLAN SHEET.

PRELIMINARY DESIGN FOR REVIEW ONLY

NOTES:

- FOR ACCURATE RIGHT OF WAY DATA, CONTACT RIGHT OF WAY ENGINEERING AT THE DISTRICT OFFICE.
- DIMENSIONS OF THE PAVEMENT STRUCTURES (STRUCTURAL SECTIONS) ARE SUBJECT TO TOLERANCES SPECIFIED IN THE STANDARD SPECIFICATIONS.
- SUPERELEVATIONS ARE SHOWN ON THE SUPERELEVATION DIAGRAMS.

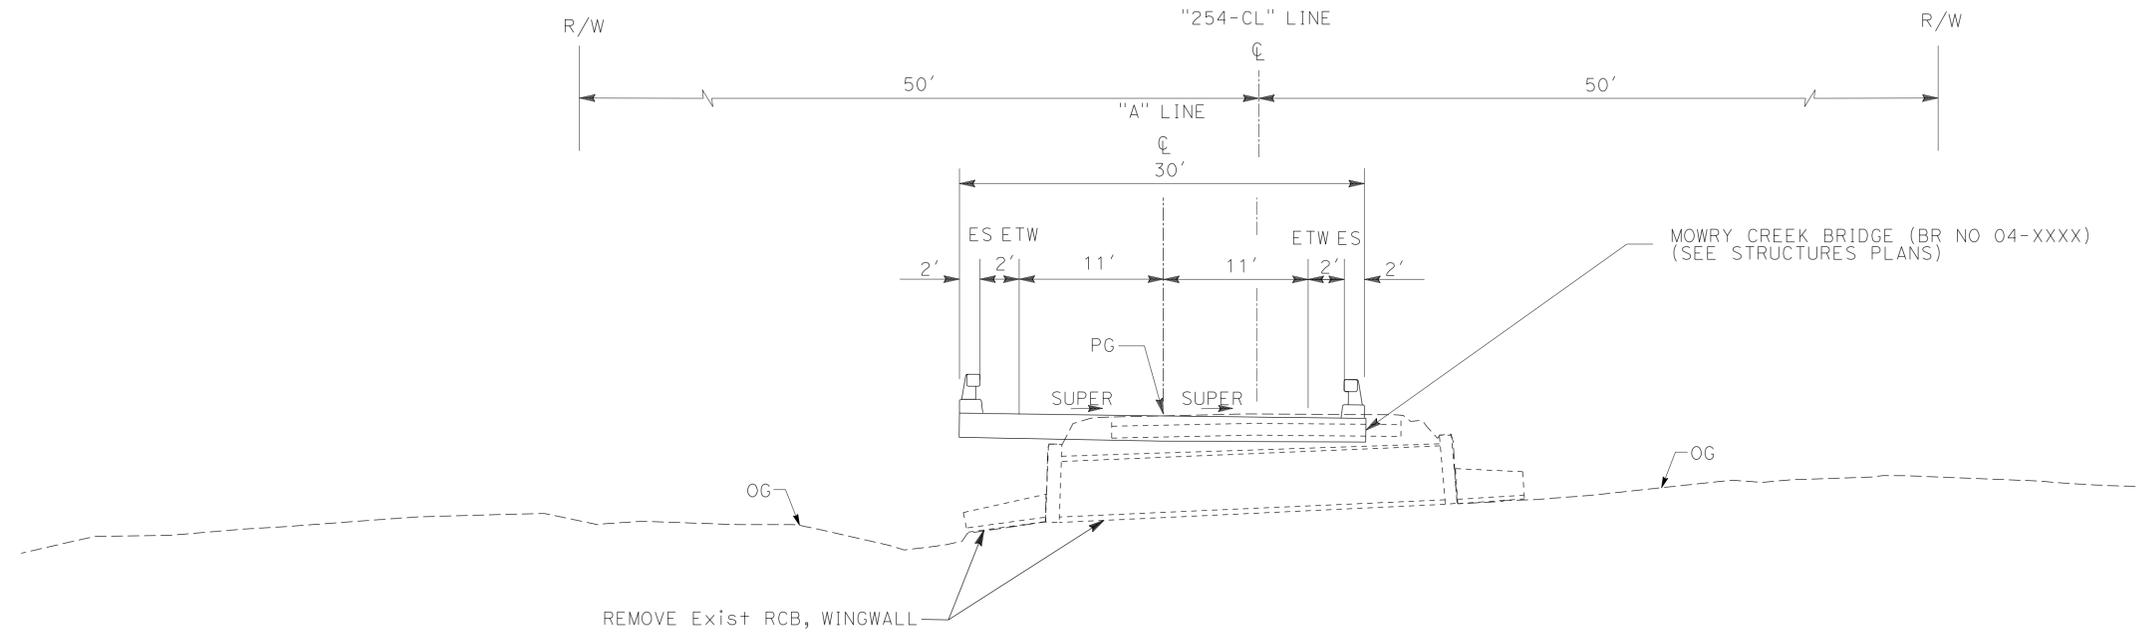

MOWRY CREEK PM 15.04

ROUTE 254

TYPICAL CROSS SECTIONS

NO SCALE

X-1

\\ct\cadd\DJ\str\1ct01\PROJ\01\04240\des\gn\Str\Structures\BSS\Mowry_Creek\Mowry_creek_Xsec.dgn
 STATE OF CALIFORNIA - DEPARTMENT OF TRANSPORTATION
Caltrans
 DESIGN
 FUNCTIONAL SUPERVISOR: LENA ASHLEY
 CALCULATED-DESIGNED BY: CHECKED BY:
 ROBERT CAREY TODD LARK
 REVISED BY: DATE REVISED:

| Dist | COUNTY | ROUTE | POST MILES TOTAL PROJECT | SHEET NO. | TOTAL SHEETS |
|------|--------|-------|--------------------------|-----------|--------------|
| 01 | Hum | 254 | 0.0/4.0 | | |

| | |
|---------------------------|---------------------|
| REGISTERED CIVIL ENGINEER | DATE |
| No. _____ | Exp. _____ |
| CIVIL | STATE OF CALIFORNIA |

PRELIMINARY DESIGN FOR REVIEW ONLY



PLANNING APPROVAL

REGISTERED PROFESSIONAL ENGINEER

NOT BE RESPONSIBLE FOR THE ACCURACY OR COMPLETENESS OF SCANNED COPIES OF THIS PLAN SHEET.

NOTES:

- FOR ACCURATE RIGHT OF WAY DATA, CONTACT RIGHT OF WAY ENGINEERING AT THE DISTRICT OFFICE.
- DIMENSIONS OF THE PAVEMENT STRUCTURES (STRUCTURAL SECTIONS) ARE SUBJECT TO TOLERANCES SPECIFIED IN THE STANDARD SPECIFICATIONS.
- SUPERELEVATIONS ARE SHOWN ON THE SUPERELEVATION DIAGRAMS.

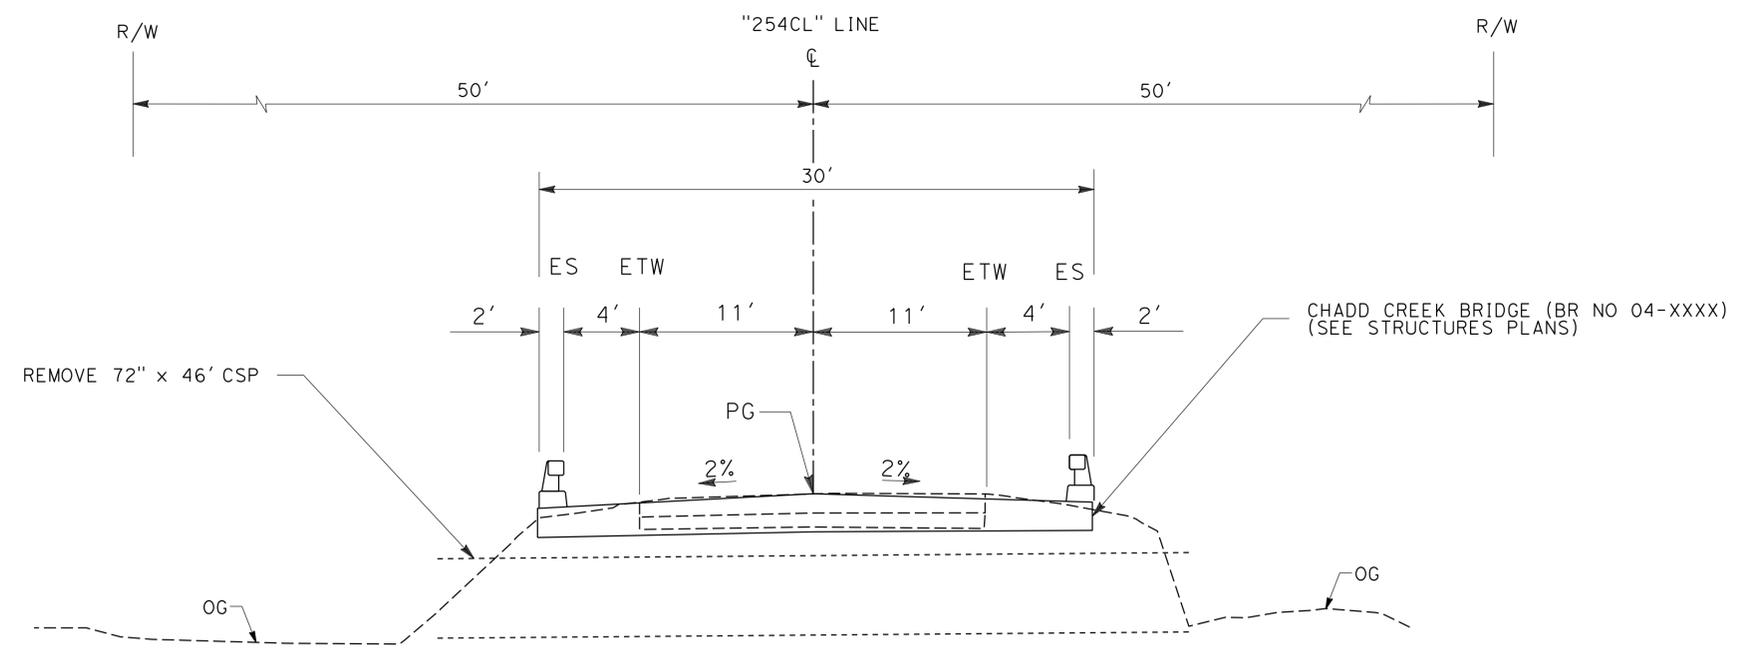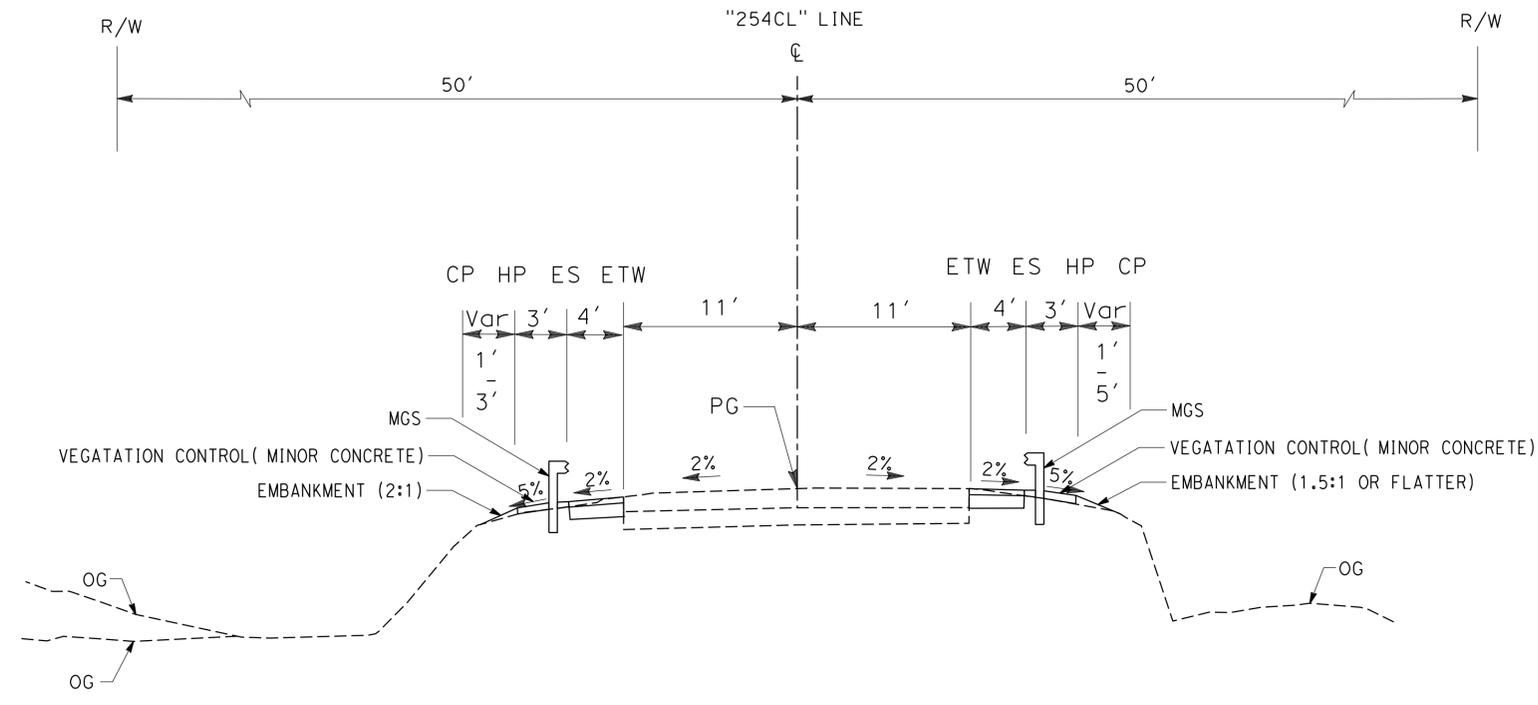

CHADD CREEK PM 40.81

ROUTE 254

TYPICAL CROSS SECTIONS

NO SCALE **X-1**

STATE OF CALIFORNIA - DEPARTMENT OF TRANSPORTATION
 Et Caltrans
 DESIGN
 FUNCTIONAL SUPERVISOR ANDRE GUIMARAES
 CHECKED BY
 CALCULATED-DESIGNED BY
 TODD LARK
 ROBERT CAREY
 REVISOR
 DATE REVISOR

| | | | | | |
|------|--------|-------|--------------------------|-----------|--------------|
| Dist | COUNTY | ROUTE | POST MILES TOTAL PROJECT | SHEET NO. | TOTAL SHEETS |
| 01 | Hum | 254 | 0.0/4.0 | 1 | 4 |

PRELIMINARY DESIGN FOR REVIEW ONLY


REGISTERED CIVIL ENGINEER

PLANNING APPROVAL

STATE OF CALIFORNIA


NOT BE RESPONSIBLE FOR THE ACCURACY OR COMPLETENESS OF SCANNED COPIES OF THIS PLAN SHEET.

NOTE:
FOR ACCURATE RIGHT OF WAY DATA, CONTACT RIGHT OF WAY ENGINEERING AT THE DISTRICT OFFICE.

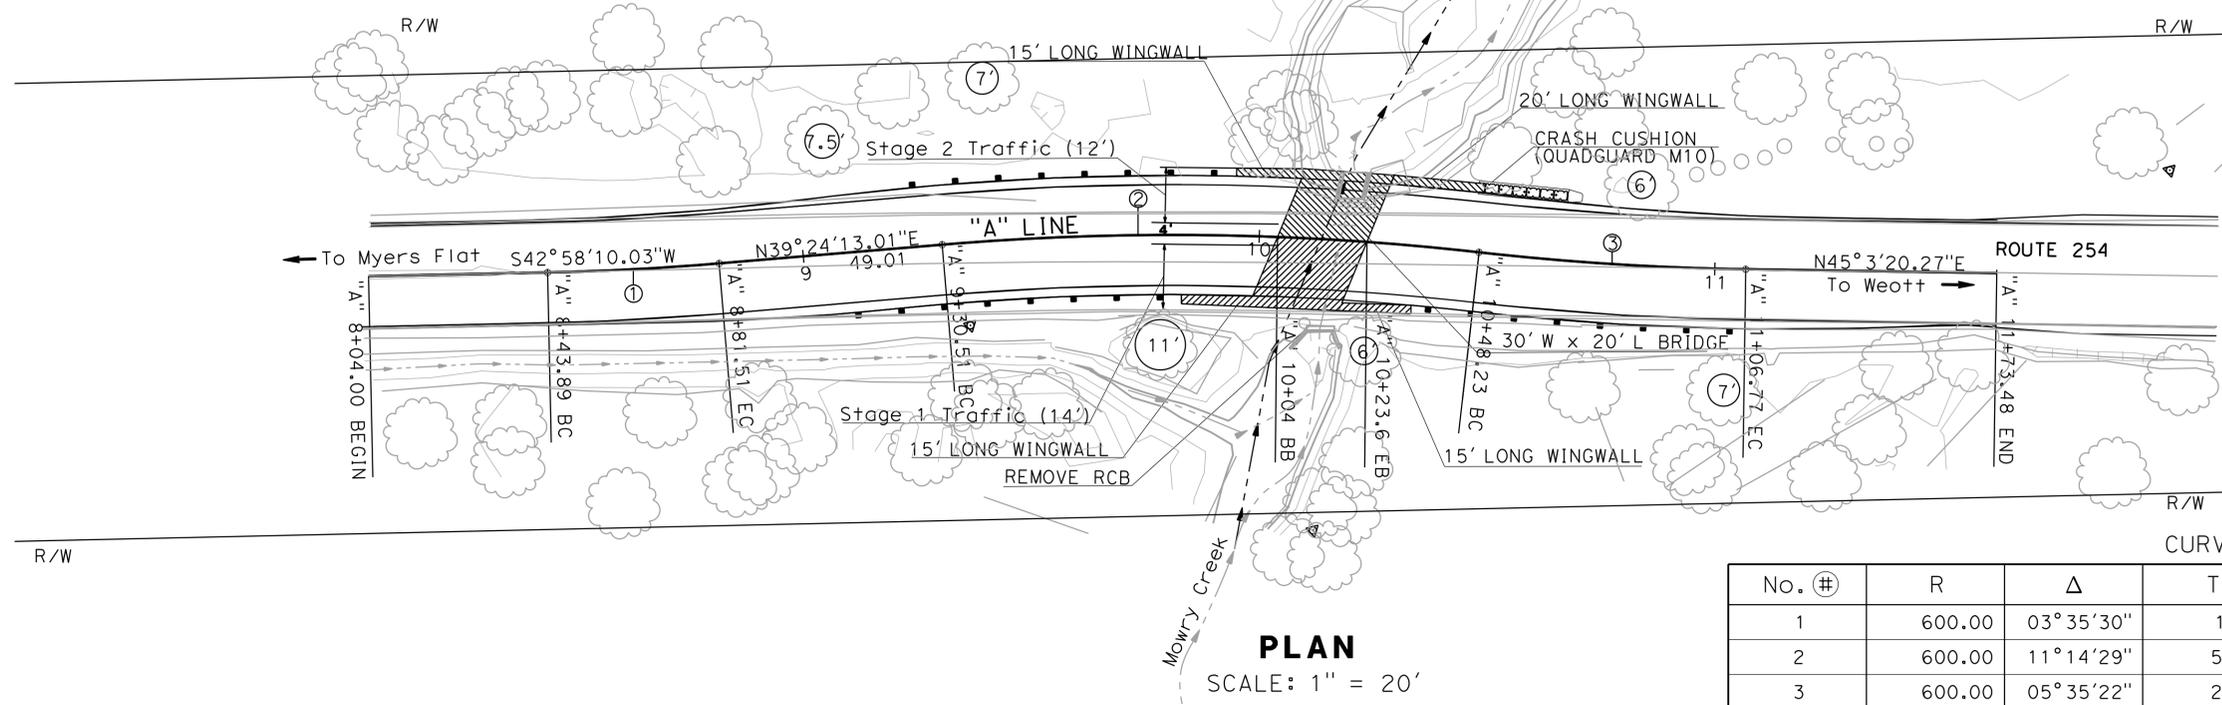

PLAN
SCALE: 1" = 20'

| No. (#) | R | Δ | T | L | N | E |
|---------|--------|-------------|-------|--------|--------------|--------------|
| 1 | 600.00 | 03° 35' 30" | 18.81 | 37.61 | 1,996,784.58 | 6,032,180.77 |
| 2 | 600.00 | 11° 14' 29" | 59.05 | 117.72 | 1,996,060.71 | 6,033,139.11 |
| 3 | 600.00 | 05° 35' 22" | 29.29 | 58.53 | 1,996,988.59 | 6,032,378.17 |

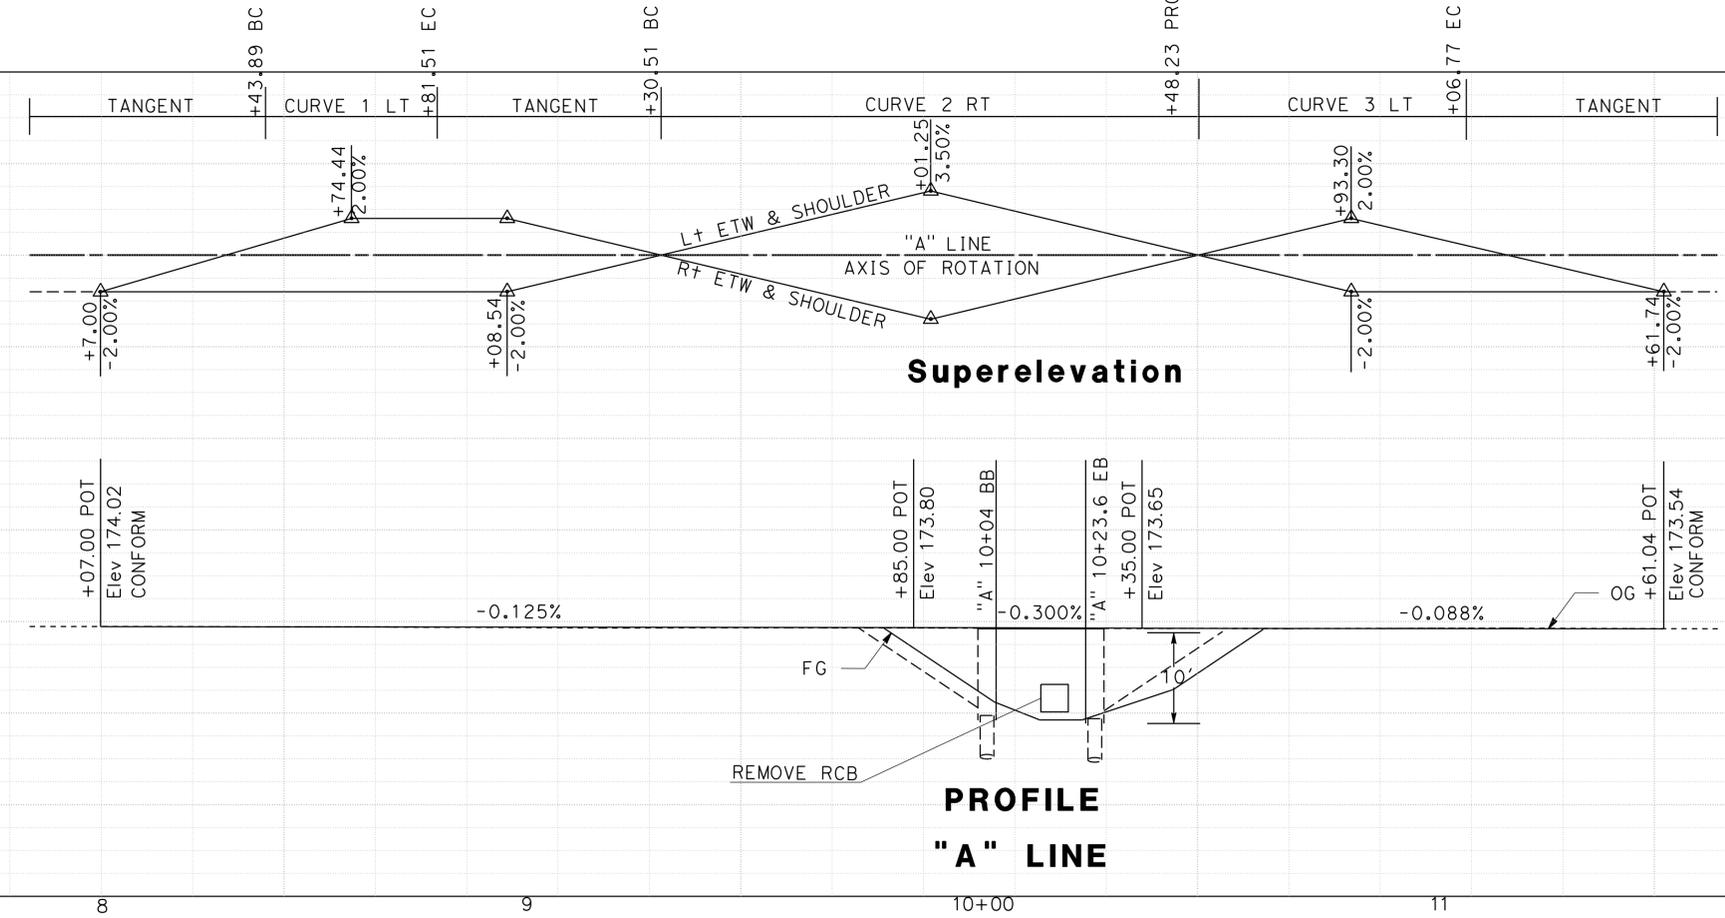

PROFILE
"A" LINE

LAYOUT, PROFILE AND SUPERELEVATION DIAGRAM

SCALE: Horiz 1" = 20', Vert 1" = 20' **L-1**

STATE OF CALIFORNIA - DEPARTMENT OF TRANSPORTATION
 ANDRE GUTIMARAES
 FUNCTIONAL SUPERVISOR
 DESIGN
 STATION: 8, 9, 10+00, 11, TOTAL

| | | | |
|-----------|-----------|-----------|-----------|
| REVISIONS | REVISIONS | REVISIONS | REVISIONS |
| BY | DATE | BY | DATE |
| Exc | | Exc | |
| Emb | | Emb | |

| | | | | |
|------|--------|-------|--------------------------|--------------------|
| Dist | COUNTY | ROUTE | POST MILES TOTAL PROJECT | SHEET TOTAL SHEETS |
| 01 | Hum | 254 | 0.0/43.0 | |

REGISTERED CIVIL ENGINEER DATE

PLANS APPROVE DATE



THE ENGINEER OR ARCHITECT SHALL BE RESPONSIBLE FOR THE ACCURACY AND COMPLETENESS OF SCANNED COPIES OF THIS PLAN SHEET.

PRELIMINARY DESIGN FOR REVIEW ONLY

REGISTERED CIVIL ENGINEER No. Exp. CIVIL STATE OF CALIFORNIA

NOTE:
FOR ACCURATE RIGHT OF WAY DATA, CONTACT RIGHT OF WAY ENGINEERING AT THE DISTRICT OFFICE.

- LEGEND:**
- OUTLET ARMOR
 - GRAVEL FILTER

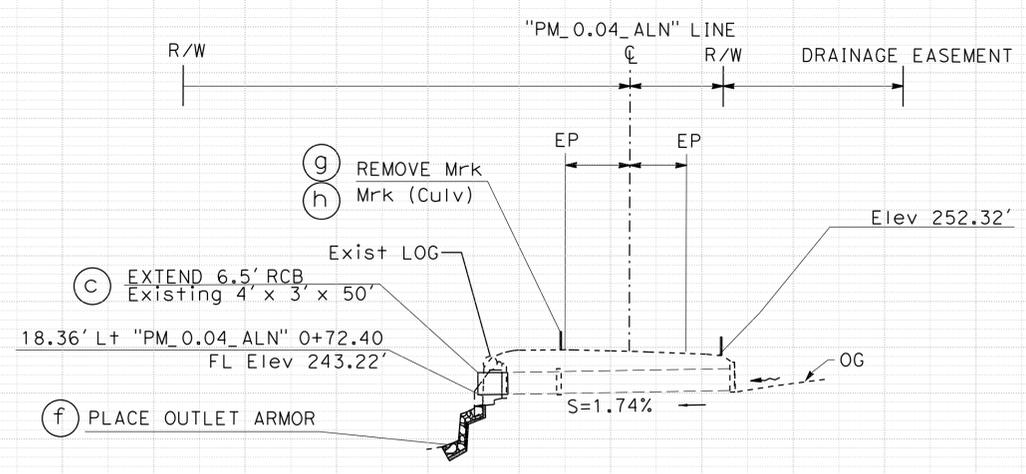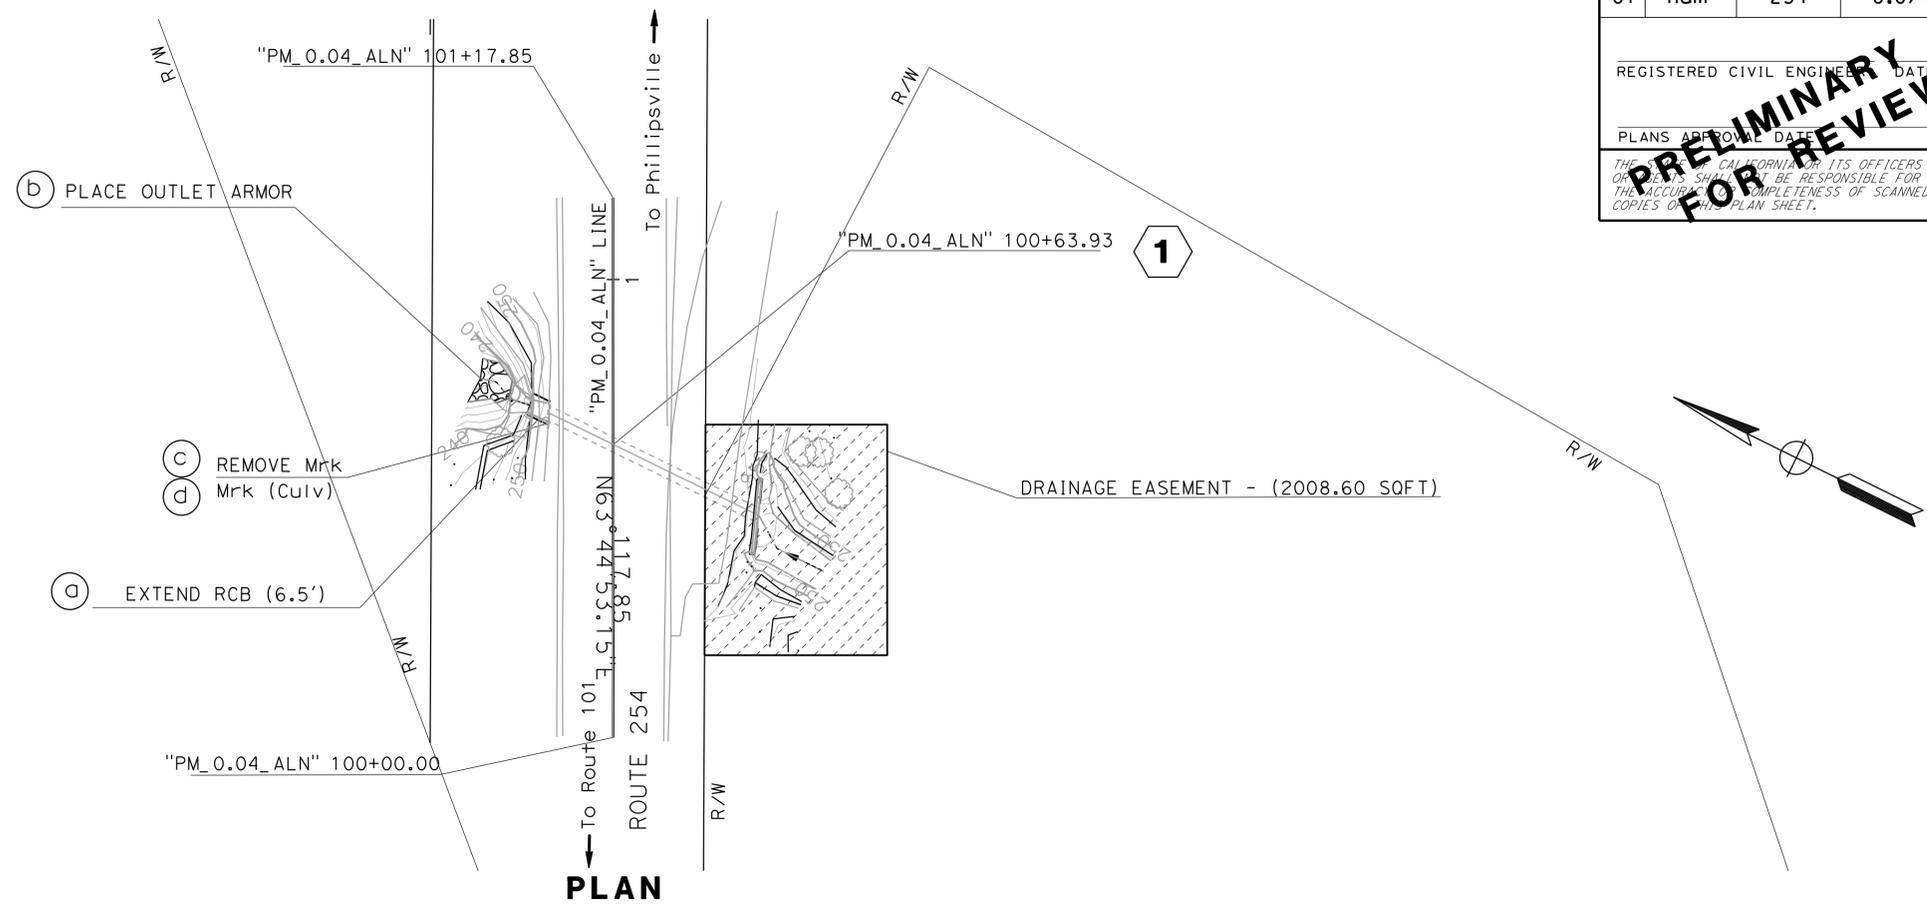

DRAINAGE PLAN AND PROFILE
(LOCATION 1)

SCALE: Horiz 1"=20'
Vert 1"=20'

D-1

| | |
|------------------------|-----------------|
| CALCULATED-DESIGNED BY | ROBERT CAREY |
| CHECKED BY | TODD LARK |
| FUNCTIONAL SUPERVISOR | ANDRE GUIMARAES |
| DESIGN | 260 |
| | 250 |
| | 240 |
| | 230 |

| | | | | |
|------|--------|-------|--------------------------|--------------------|
| Dist | COUNTY | ROUTE | POST MILES TOTAL PROJECT | SHEET TOTAL SHEETS |
| 01 | Hum | 254 | 0.0/43.0 | |

REGISTERED CIVIL ENGINEER DATE

PLANS APPROVAL DATE



THE ENGINEER OR ITS OFFICERS OR AGENTS SHALL NOT BE RESPONSIBLE FOR THE ACCURACY OR COMPLETENESS OF SCANNED COPIES OF THIS PLAN SHEET.

PRELIMINARY DESIGN FOR REVIEW ONLY

REGISTERED CIVIL ENGINEER No. Exp. CIVIL STATE OF CALIFORNIA


NOTE:
FOR ACCURATE RIGHT OF WAY DATA, CONTACT RIGHT OF WAY ENGINEERING AT THE DISTRICT OFFICE.

ABBREVIATION:
APAC - ALTERNATIVE PIPE ARCH CULVERT

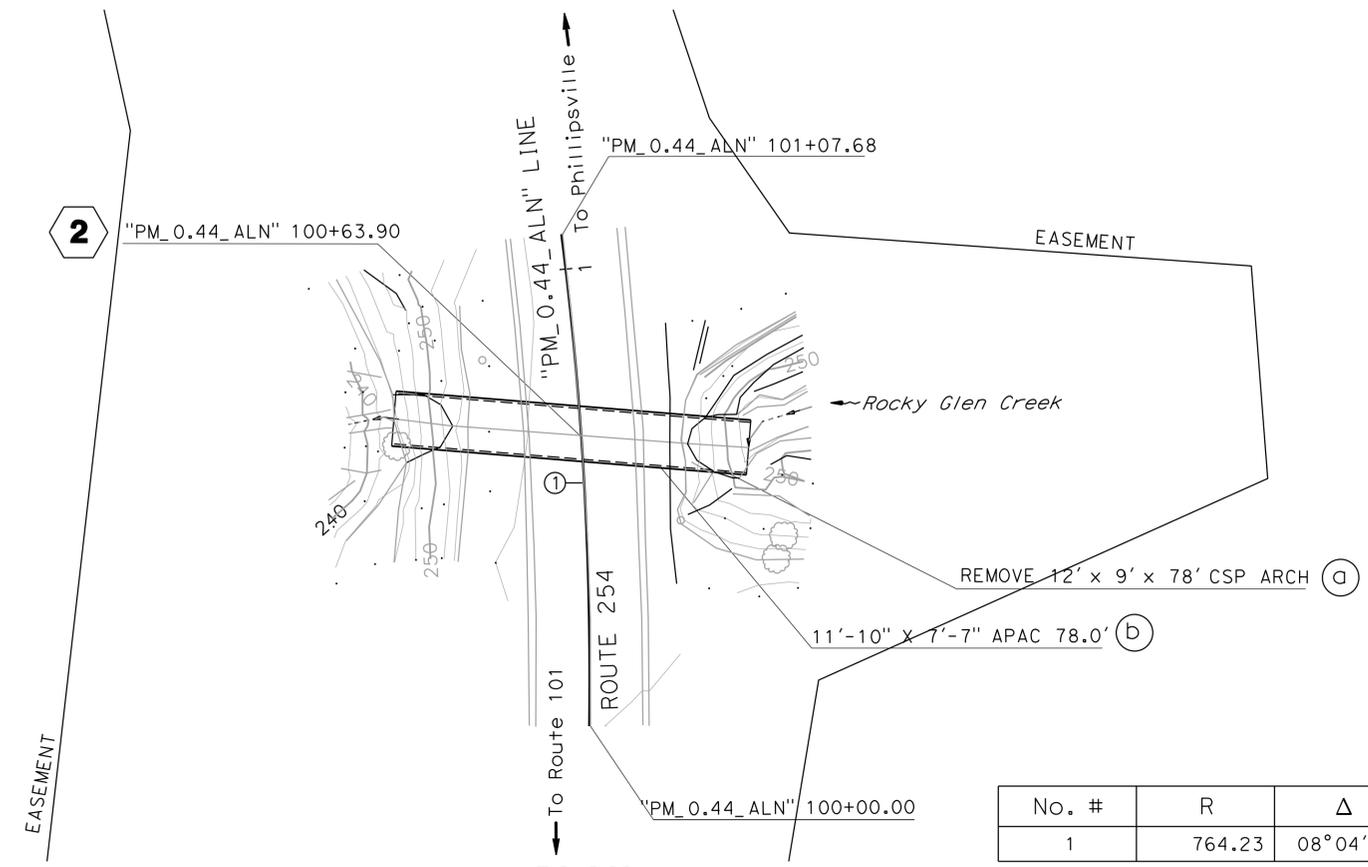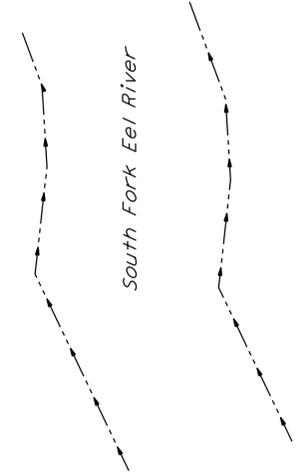

CURVE DATA

| No. # | R | Δ | T | L | N | E |
|-------|--------|-----------|-------|--------|--------------|--------------|
| 1 | 764.23 | 08°04'28" | 53.94 | 107.70 | 1,956,564.36 | 6,066,217.12 |

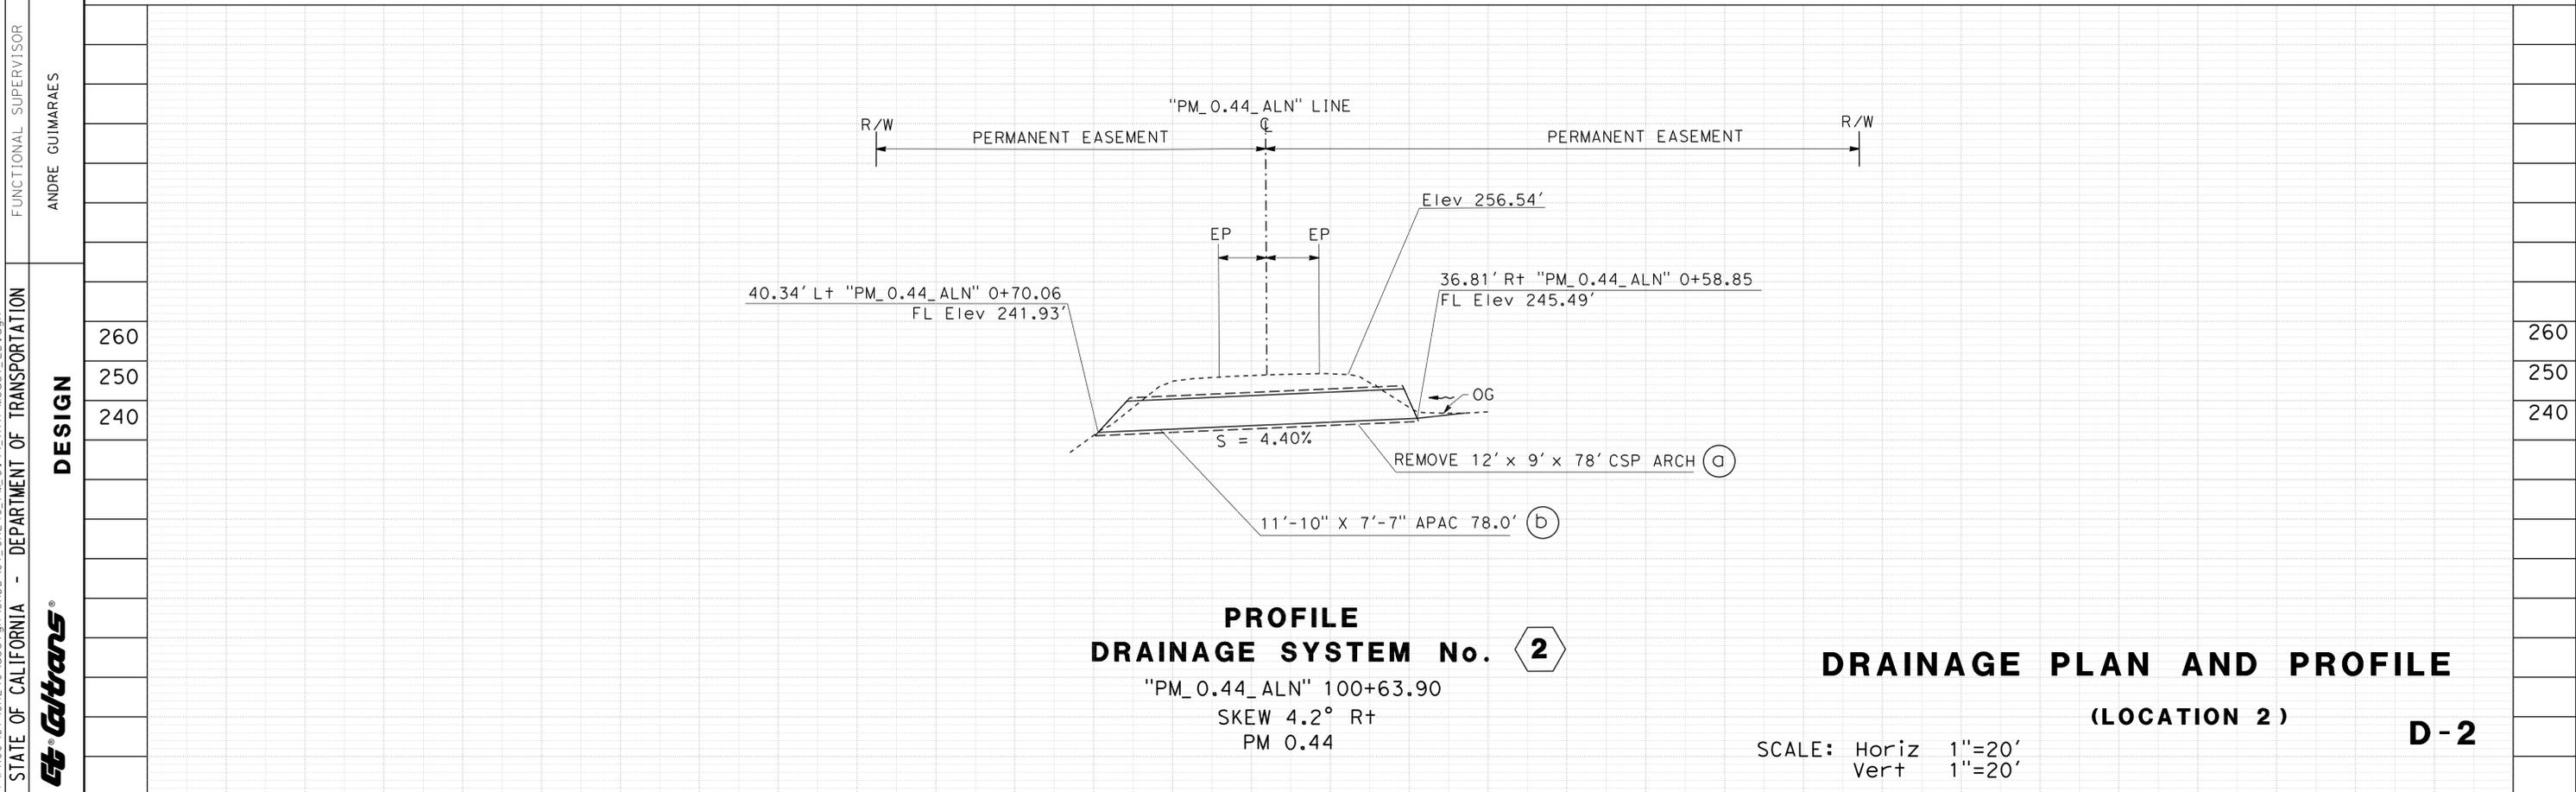

DRAINAGE PLAN AND PROFILE
(LOCATION 2)
D-2

P:\PROJ\01_0H240\des\ign\CADD\01_0H240_PM_0.44_Aln-Model_2D.dgn
 STATE OF CALIFORNIA - DEPARTMENT OF TRANSPORTATION
 Et Caltans®
 DESIGN
 ANDRE GUIMARAES
 FUNCTIONAL SUPERVISOR
 ROBERT CAREY
 TODD LARK
 REVISIONS: 1, 2, 1000.


| Dist | COUNTY | ROUTE | POST MILES TOTAL PROJECT | SHEET NO. | TOTAL SHEETS |
|------|--------|-------|--------------------------|-----------|--------------|
| 01 | Hum | 254 | 0.0/43.0 | | |

REGISTERED CIVIL ENGINEER DATE _____
 PLANS APPROVAL DATE _____
 No. _____ Exp. _____
 REGISTERED PROFESSIONAL ENGINEER CIVIL STATE OF CALIFORNIA

PRELIMINARY DESIGN FOR REVIEW ONLY


THE ENGINEER OR ARCHITECT SHALL BE RESPONSIBLE FOR THE ACCURACY AND COMPLETENESS OF SCANNED COPIES OF THIS PLAN SHEET.

NOTE:
 FOR ACCURATE RIGHT OF WAY DATA, CONTACT RIGHT OF WAY ENGINEERING AT THE DISTRICT OFFICE.

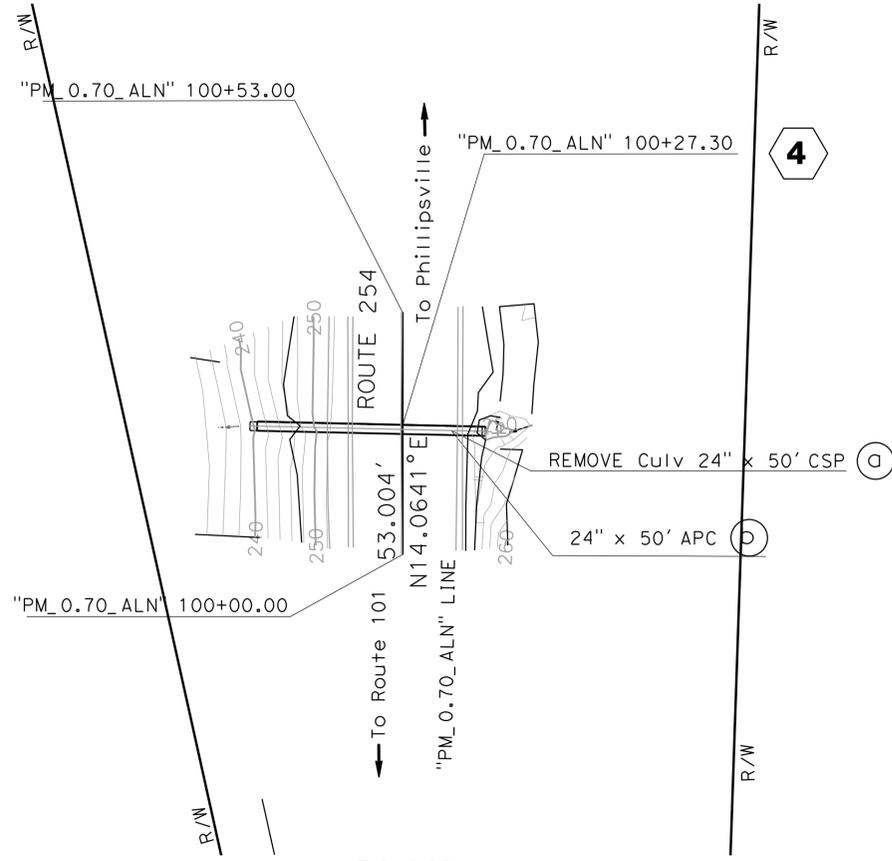

PLAN

SCALE: 1"=20'

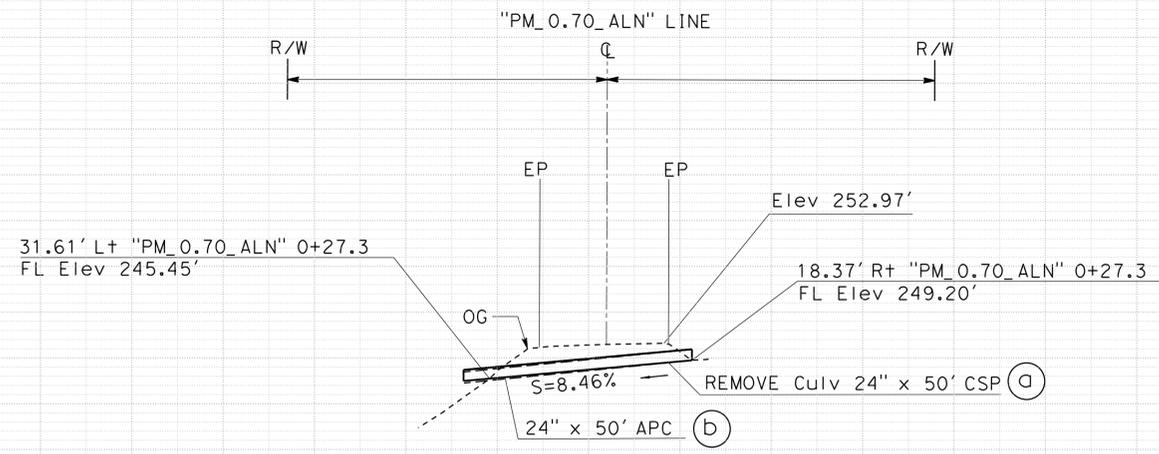

PROFILE
DRAINAGE SYSTEM No. 4

"PM_0.70_ALN" 100+27.30
 PM 0.70

DRAINAGE PLAN AND PROFILE

(LOCATION 4)

D-4

SCALE: Horiz 1"=20'
 Vert 1"=20'

P:\PROJ\01\0H240\des\ign\CADD\01_0H240_PM_0.70_Aln-Model_2D.dgn
 STATE OF CALIFORNIA - DEPARTMENT OF TRANSPORTATION
 Et-Catrans®
 DESIGN
 ANDRE GUIMARAES
 FUNCTIONAL SUPERVISOR
 ROBERT CAREY
 TODD LARK
 CHECKED BY
 DESIGNED BY
 REVISIONS:

| | | | | |
|------|--------|-------|--------------------------|--------------------|
| Dist | COUNTY | ROUTE | POST MILES TOTAL PROJECT | SHEET TOTAL SHEETS |
| 01 | Hum | 254 | 0.0/43.0 | |

REGISTERED CIVIL ENGINEER DATE


PLANS APPROVAL DATE

THE ENGINEER OR ITS OFFICERS OR AGENTS SHALL NOT BE RESPONSIBLE FOR THE ACCURACY OR COMPLETENESS OF SCANNED COPIES OF THIS PLAN SHEET.

PRELIMINARY DESIGN FOR REVIEW ONLY

REGISTERED CIVIL ENGINEER No. Exp. CIVIL STATE OF CALIFORNIA


NOTE:
FOR ACCURATE RIGHT OF WAY DATA, CONTACT RIGHT OF WAY ENGINEERING AT THE DISTRICT OFFICE.

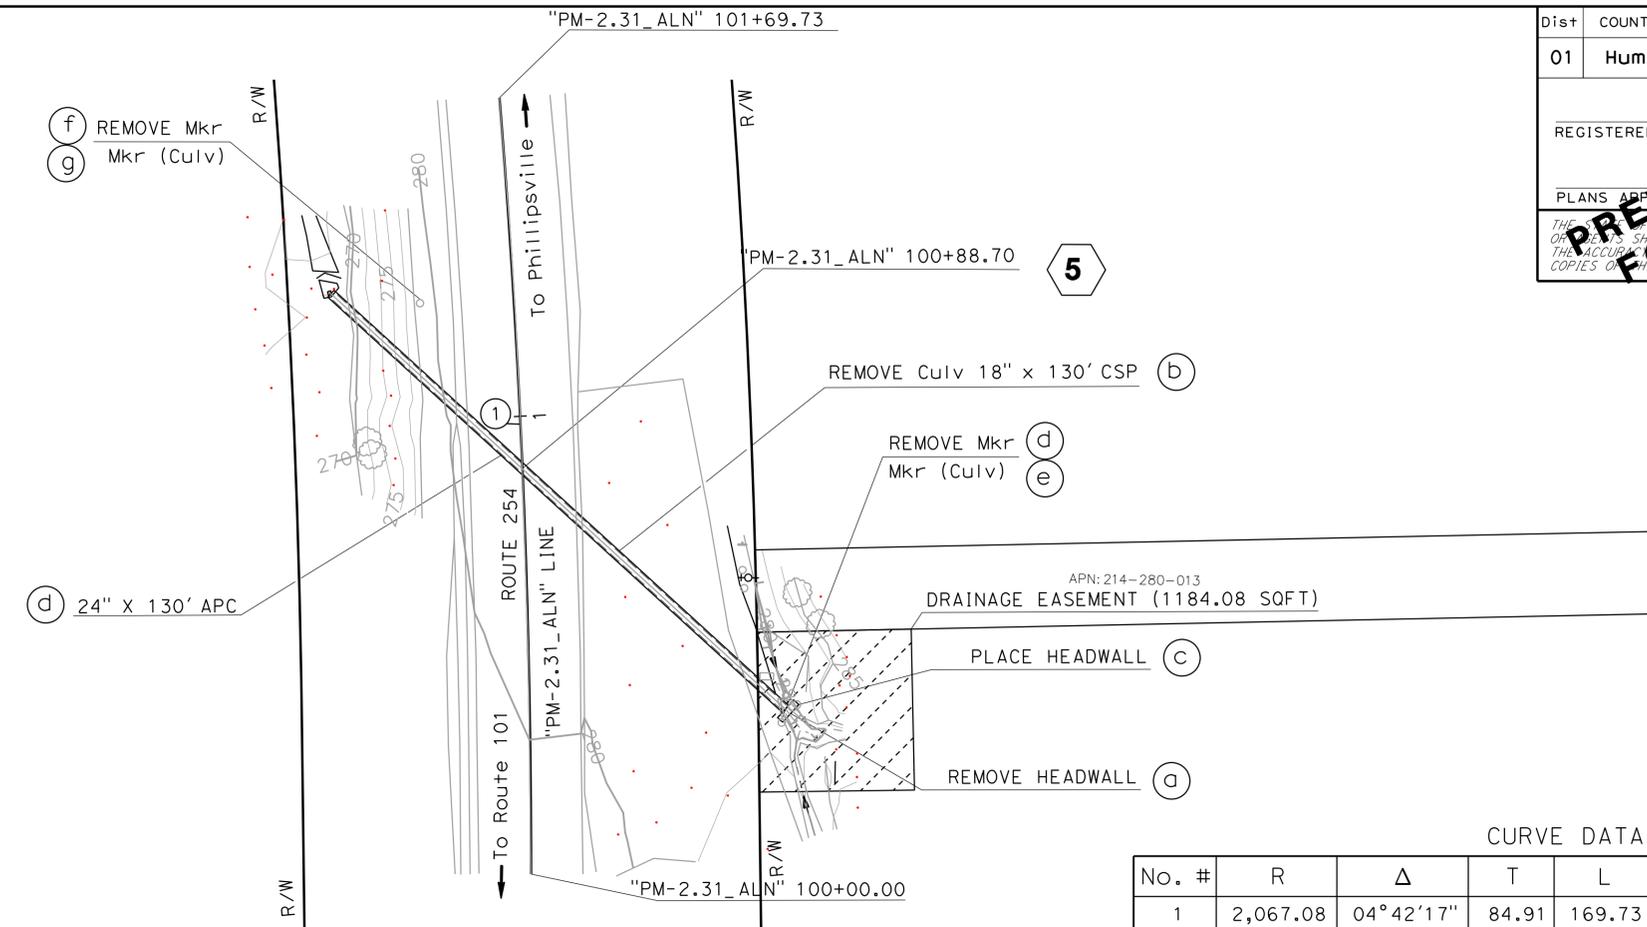

CURVE DATA

| No. # | R | Δ | T | L | N | E |
|-------|----------|-----------|-------|--------|--------------|--------------|
| 1 | 2,067.08 | 04°42'17" | 84.91 | 169.73 | 1,963,603.48 | 6,060,952.68 |

PLAN
SCALE: 1"=20'

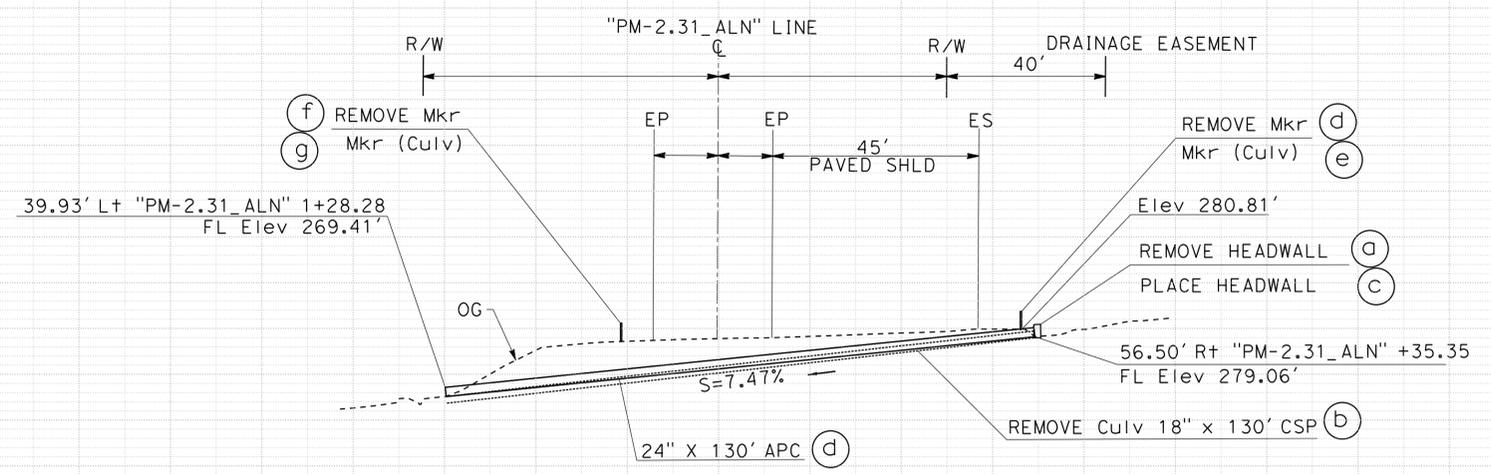

PROFILE
DRAINAGE SYSTEM No. 5
"PM-2.31_ALN" 100+88.70
42.3° SKEW Rt
PM 2.31

DRAINAGE PLAN AND PROFILE

(LOCATION 5)


D-5

SCALE: Horiz 1"=20'
Vert 1"=20'

STATE OF CALIFORNIA - DEPARTMENT OF TRANSPORTATION
Ettrans®
FUNCTIONAL SUPERVISOR: ANDRE GUIMARAES
DESIGN
CALCULATED/DESIGNED BY: ROBERT CAREY
CHECKED BY: TODD LARK
REVISED BY: DATE REVISED


NOTE:
FOR ACCURATE RIGHT OF WAY DATA, CONTACT RIGHT OF WAY ENGINEERING AT THE DISTRICT OFFICE.

ABBREVIATION:
SFES- STEEL FLARED END SECTION

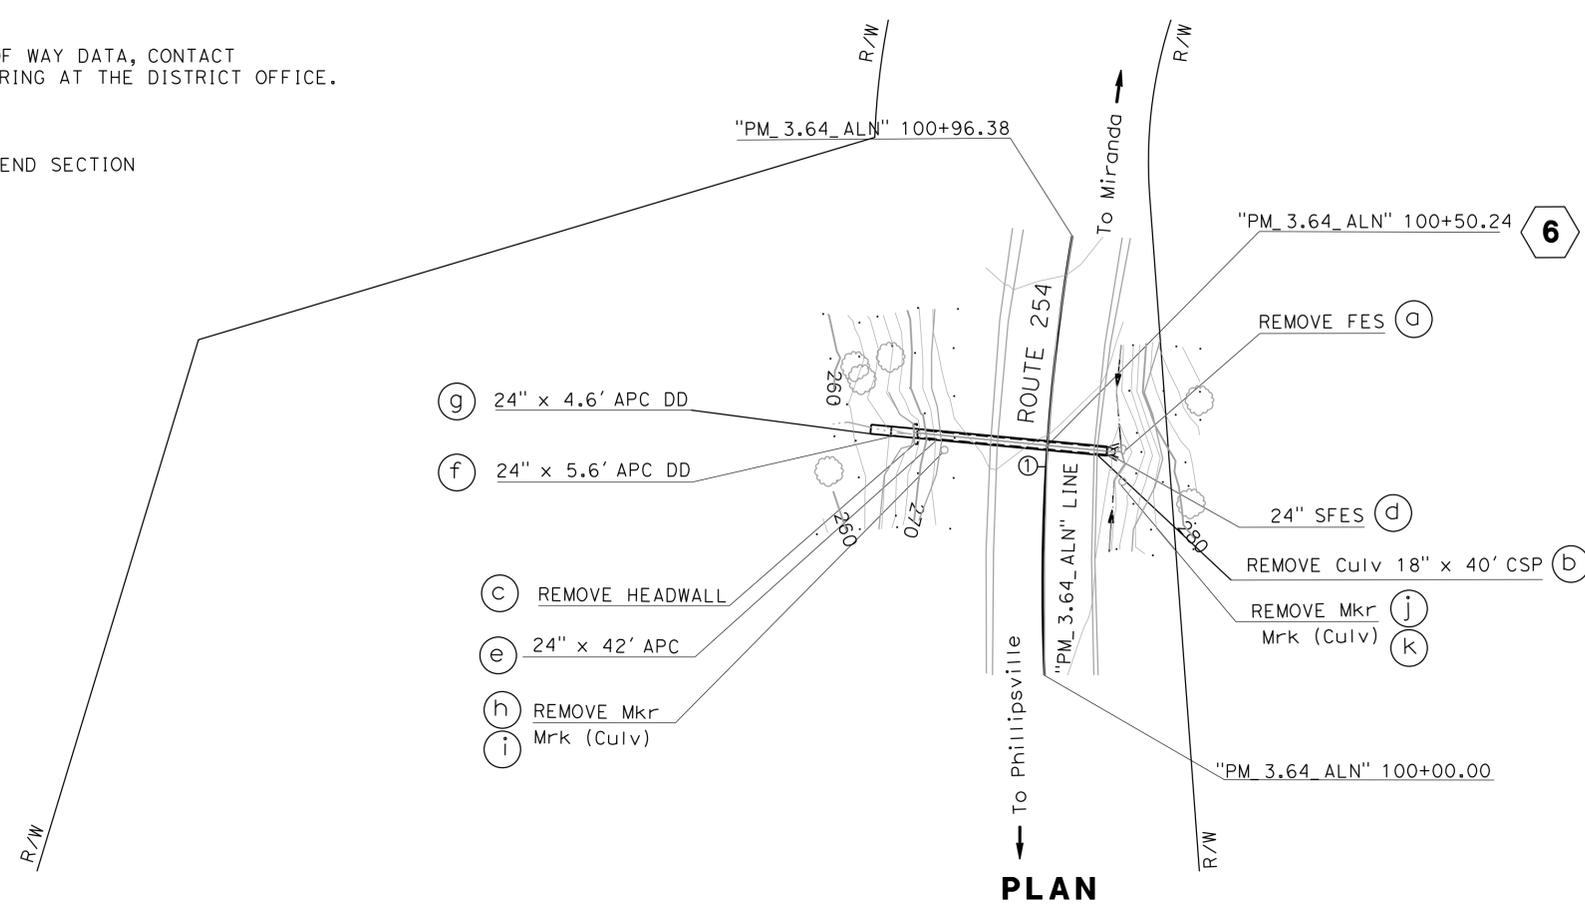


CURVE DATA

| No. # | R | Δ | T | L | N | E |
|-------|---------|-----------|--------|--------|--------------|--------------|
| 1 | 455.26' | 12°07'47" | 48.37' | 96.38' | 1,969,689.29 | 6,060,988.50 |

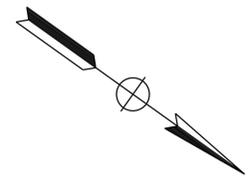

PLAN
SCALE: 1"=20'

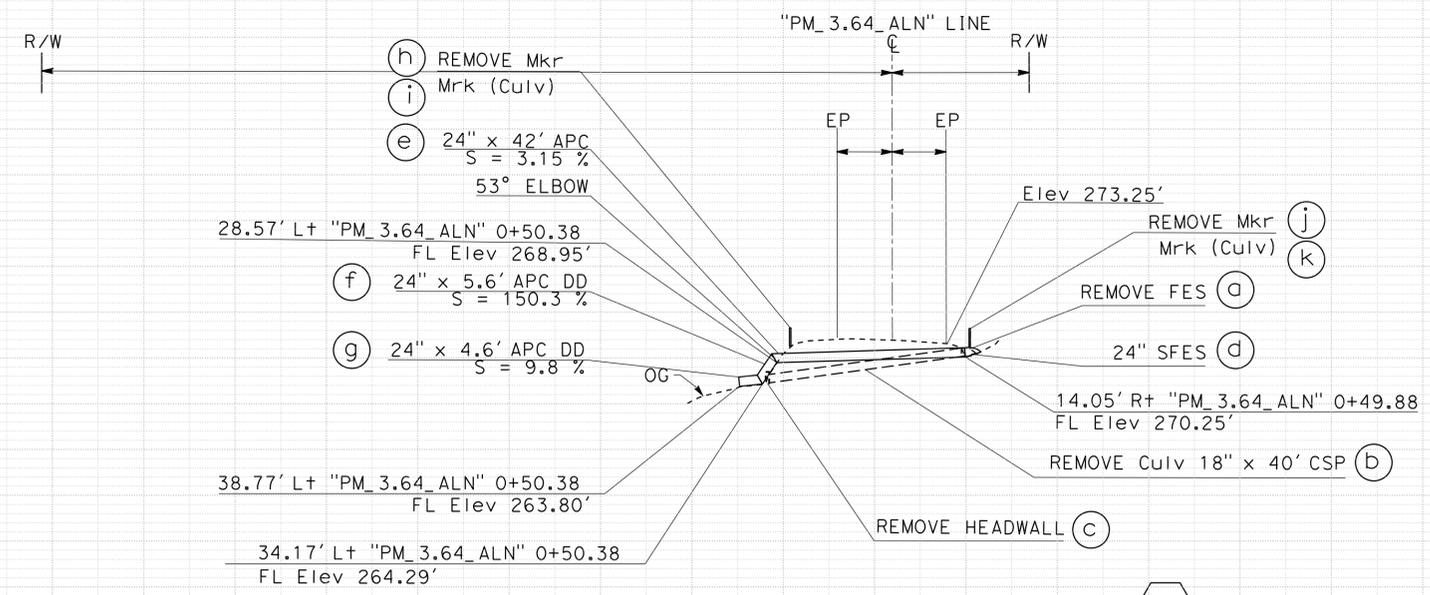

DRAINAGE SYSTEM No. 6
PROFILE
"PM_3.64_ALN" 100+50.24
7.8° SKEW Rt
PM 3.64

DRAINAGE PLAN AND PROFILE
(LOCATION 6)
D-6

SCALE: Horiz 1"=20'
Vert 1"=20'

STATE OF CALIFORNIA - DEPARTMENT OF TRANSPORTATION

Et-Catrans

FUNCTIONAL SUPERVISOR: ANDRE GUIMARAES

DESIGN

REVISIONS: 280, 270, 260

REVISOR: ROBERT CAREY, TODD LARK

DATE: 8/27/2019

LAST REVISION DATE PLOTTED => 2/23/2024
02-15-24 TIME PLOTTED => 11:29:14 AM

| | | | | |
|------|--------|-------|--------------------------|--------------------|
| Dist | COUNTY | ROUTE | POST MILES TOTAL PROJECT | SHEET TOTAL SHEETS |
| 01 | Hum | 254 | 0.0/43.0 | |

REGISTERED CIVIL ENGINEER DATE


PLANS APPROVAL DATE

THE STATE OF CALIFORNIA OR ITS OFFICERS OR AGENTS SHALL NOT BE RESPONSIBLE FOR THE ACCURACY OR COMPLETENESS OF SCANNED COPIES OF THIS PLAN SHEET.

PRELIMINARY DESIGN FOR REVIEW ONLY


REGISTERED CIVIL ENGINEER No. Exp. CIVIL STATE OF CALIFORNIA

NOTE:
FOR ACCURATE RIGHT OF WAY DATA, CONTACT RIGHT OF WAY ENGINEERING AT THE DISTRICT OFFICE.

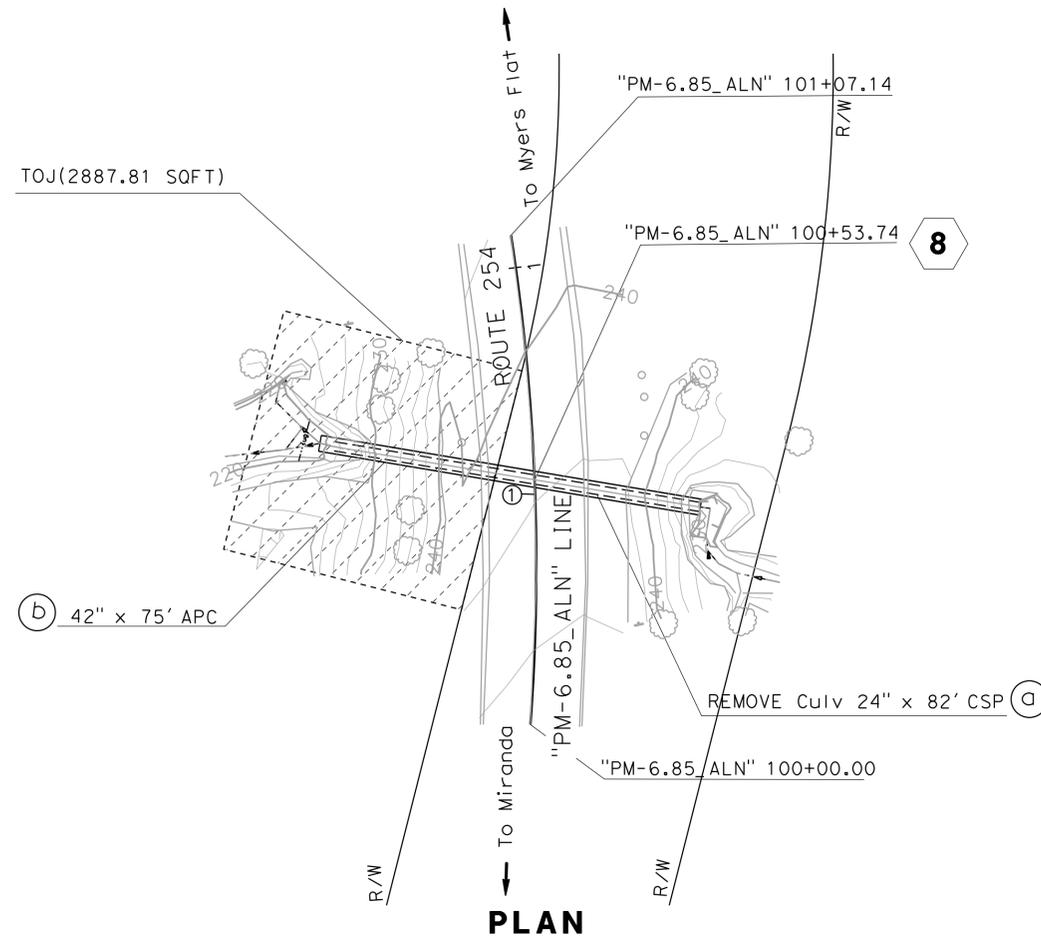

CURVE DATA

| No. # | R | Δ | T | L | N | E |
|-------|---------|-----------|--------|---------|--------------|--------------|
| 1 | 471.92' | 13°00'51" | 53.83' | 107.19' | 1,976,906.75 | 6,052,955.69 |

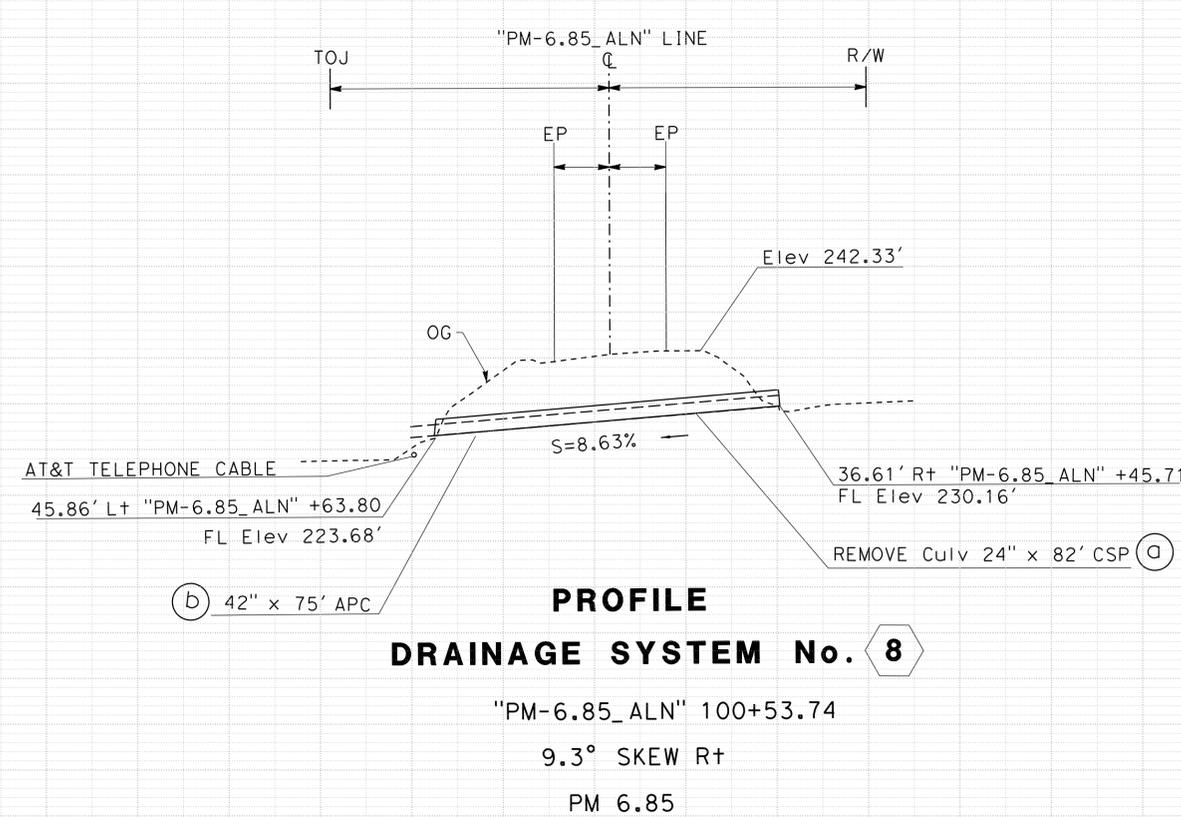

DRAINAGE PLAN AND PROFILE

(LOCATION 8)

D-8

STATE OF CALIFORNIA - DEPARTMENT OF TRANSPORTATION

Et Caltrans

FUNCTIONAL SUPERVISOR: ANDRE GUIMARAES

DESIGN

240

230

220

REVISIONS

LAST REVISION DATE PLOTTED => 2/23/2024

02-15-24 TIME PLOTTED => 11:29:29 AM

| | | | | |
|------|--------|-------|--------------------------|--------------------|
| Dist | COUNTY | ROUTE | POST MILES TOTAL PROJECT | SHEET TOTAL SHEETS |
| 01 | Hum | 254 | 0.0/43.0 | |

REGISTERED CIVIL ENGINEER DATE


PLANS APPROVAL DATE

THE STATE OF CALIFORNIA OR ITS OFFICERS OR AGENTS SHALL NOT BE RESPONSIBLE FOR THE ACCURACY OR COMPLETENESS OF SCANNED COPIES OF THIS PLAN SHEET.

PRELIMINARY DESIGN FOR REVIEW ONLY


REGISTERED CIVIL ENGINEER No. Exp. CIVIL STATE OF CALIFORNIA

NOTE:
FOR ACCURATE RIGHT OF WAY DATA, CONTACT RIGHT OF WAY ENGINEERING AT THE DISTRICT OFFICE.

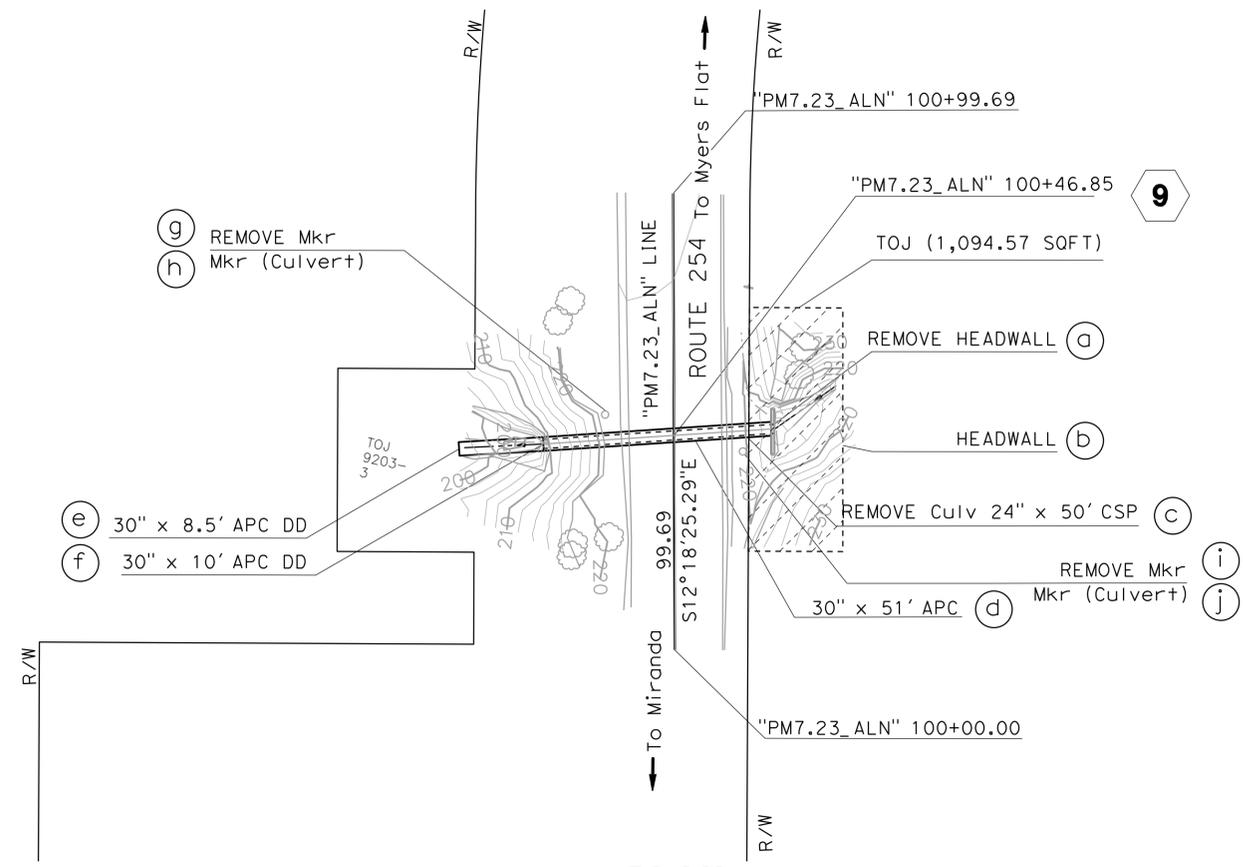

PLAN

SCALE: 1"=20'

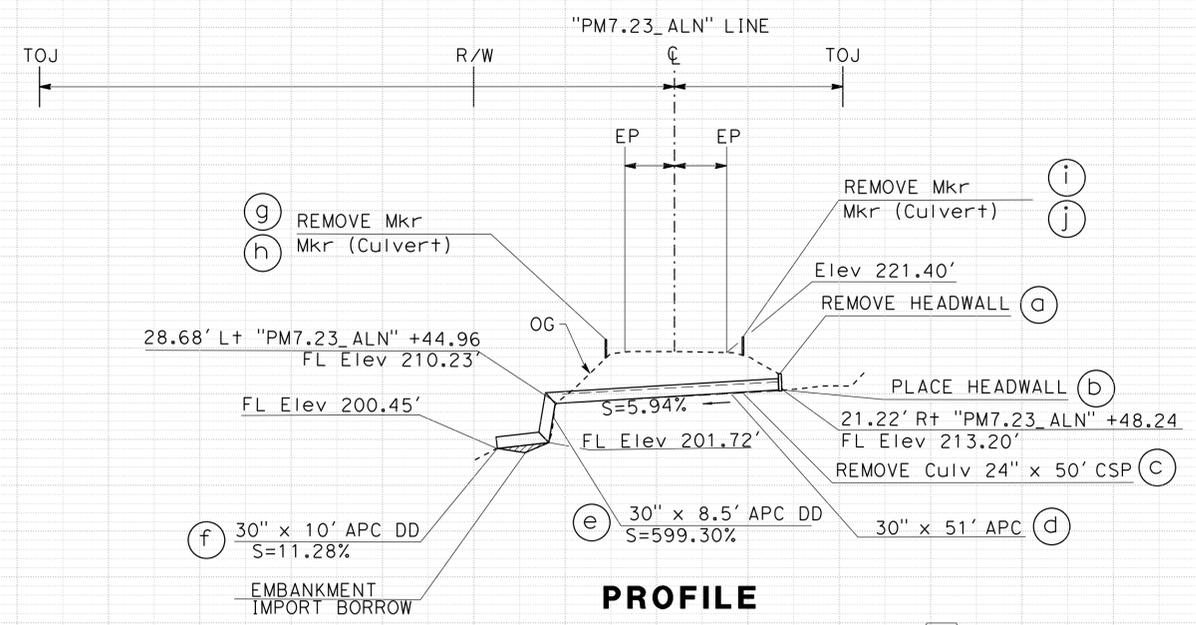

PROFILE

DRAINAGE SYSTEM No. 9

"PM7.23_ALN" 100+46.85

3.8° SKEW Lt

PM 7.23

DRAINAGE PLAN AND PROFILE

(LOCATION 9)

D-9

SCALE: Horiz 1"=20'
Vert 1"=20'

| | | | |
|-----------------|------------------------|--------------|------|
| DESIGN | FUNCTIONAL SUPERVISOR | REVISOR | DATE |
| ANDRE GUIMARAES | ROBERT CAREY | TODD LARK | |
| CHECKED BY | CALCULATED-DESIGNED BY | DATE REVISOR | |
| | | | |

P:\PROJ\01_0H240\des\ign\CADD\01_0H240_PM_07.23_Aln-Model_2D.dgn

| | | | | |
|------|--------|-------|--------------------------|--------------------|
| Dist | COUNTY | ROUTE | POST MILES TOTAL PROJECT | SHEET TOTAL SHEETS |
| 01 | Hum | 254 | 0.0/43.0 | |

REGISTERED CIVIL ENGINEER DATE


PLANS APPROVAL DATE

THE ENGINEER OR ITS OFFICERS OR AGENTS SHALL NOT BE RESPONSIBLE FOR THE ACCURACY OR COMPLETENESS OF SCANNED COPIES OF THIS PLAN SHEET.

PRELIMINARY DESIGN FOR REVIEW ONLY


REGISTERED CIVIL ENGINEER No. Exp. CIVIL STATE OF CALIFORNIA

NOTE:
FOR ACCURATE RIGHT OF WAY DATA, CONTACT RIGHT OF WAY ENGINEERING AT THE DISTRICT OFFICE.

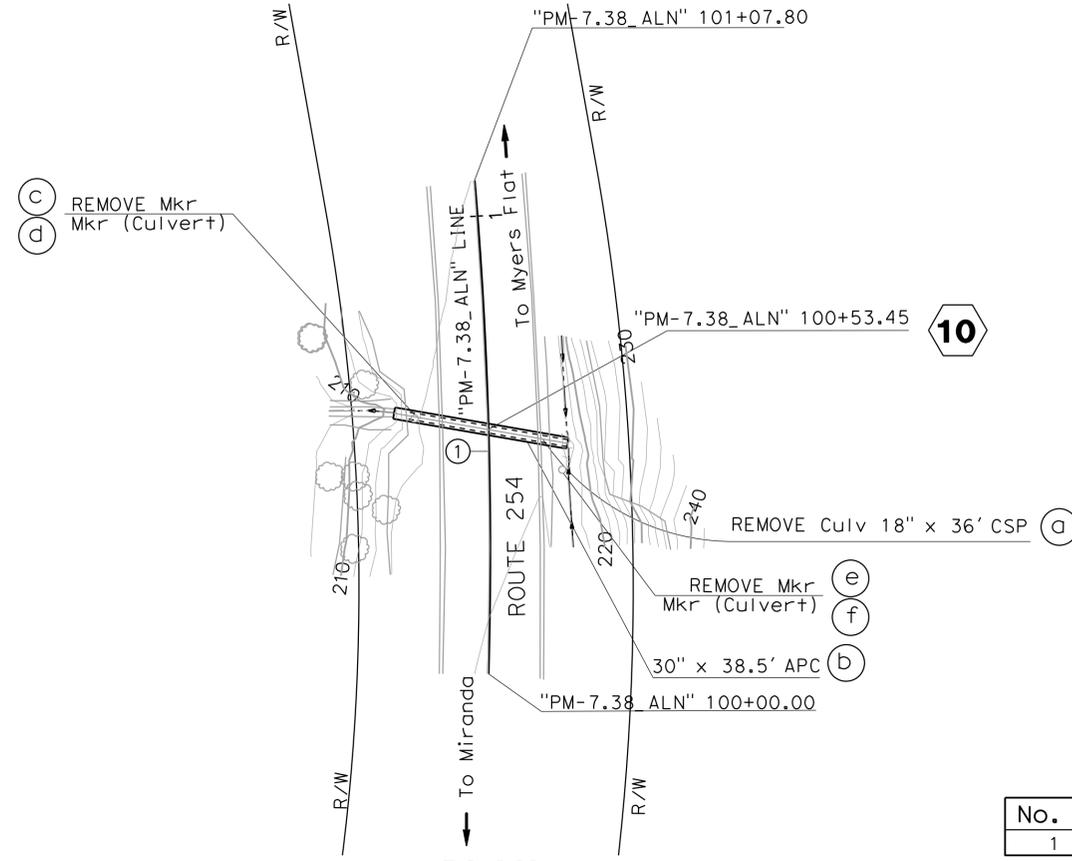

CURVE DATA

| No. # | R | Δ | T | L | N | E |
|-------|---------|-----------|--------|---------|--------------|--------------|
| 1 | 966.71' | 06°23'26" | 53.97' | 107.82' | 1,979,614.29 | 6,051,937.30 |

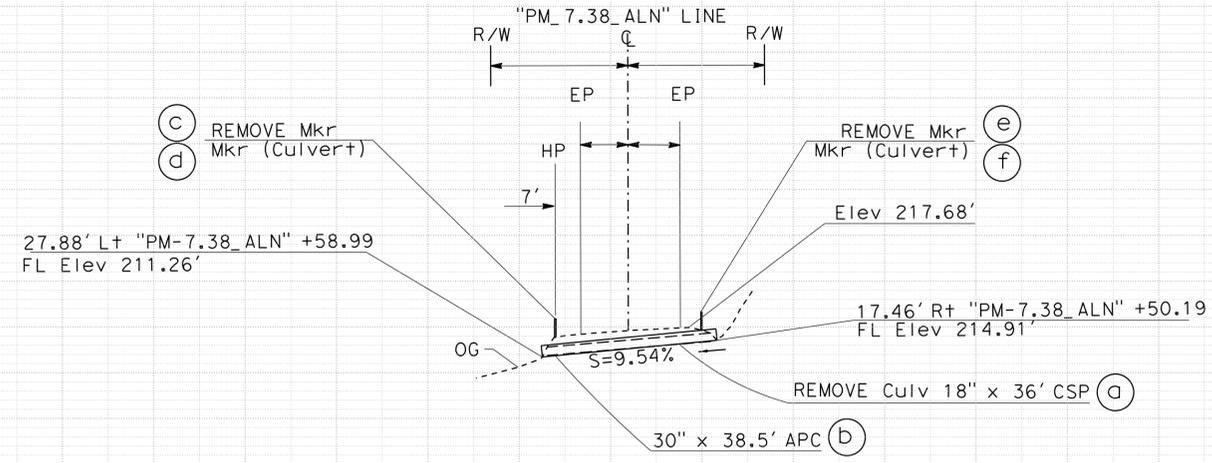

DRAINAGE PLAN AND PROFILE
(LOCATION 10) **D-10**

SCALE: Horiz 1"=20'
Vert 1"=20'

STATE OF CALIFORNIA - DEPARTMENT OF TRANSPORTATION

Et-Catrans

FUNCTIONAL SUPERVISOR: ANDRE GUIMARAES

DESIGN

REVISIONS: 230, 220, 210, 200

| | | | | | |
|------|--------|-------|-----------------------------|--------------|-----------------|
| Dist | COUNTY | ROUTE | POST MILES TOTAL PROJECT | SHEET NO. | TOTAL SHEETS |
| 01 | Hum | 254 | 0.0/43.0 | | |

REGISTERED CIVIL ENGINEER DATE


PLANS APPROVAL DATE

THE ENGINEER OR ITS OFFICERS OR AGENTS SHALL NOT BE RESPONSIBLE FOR THE ACCURACY OR COMPLETENESS OF SCANNED COPIES OF THIS PLAN SHEET.

PRELIMINARY DESIGN FOR REVIEW ONLY

REGISTERED CIVIL ENGINEER No. Exp. CIVIL STATE OF CALIFORNIA


NOTE:
FOR ACCURATE RIGHT OF WAY DATA, CONTACT
RIGHT OF WAY ENGINEERING AT THE DISTRICT OFFICE.

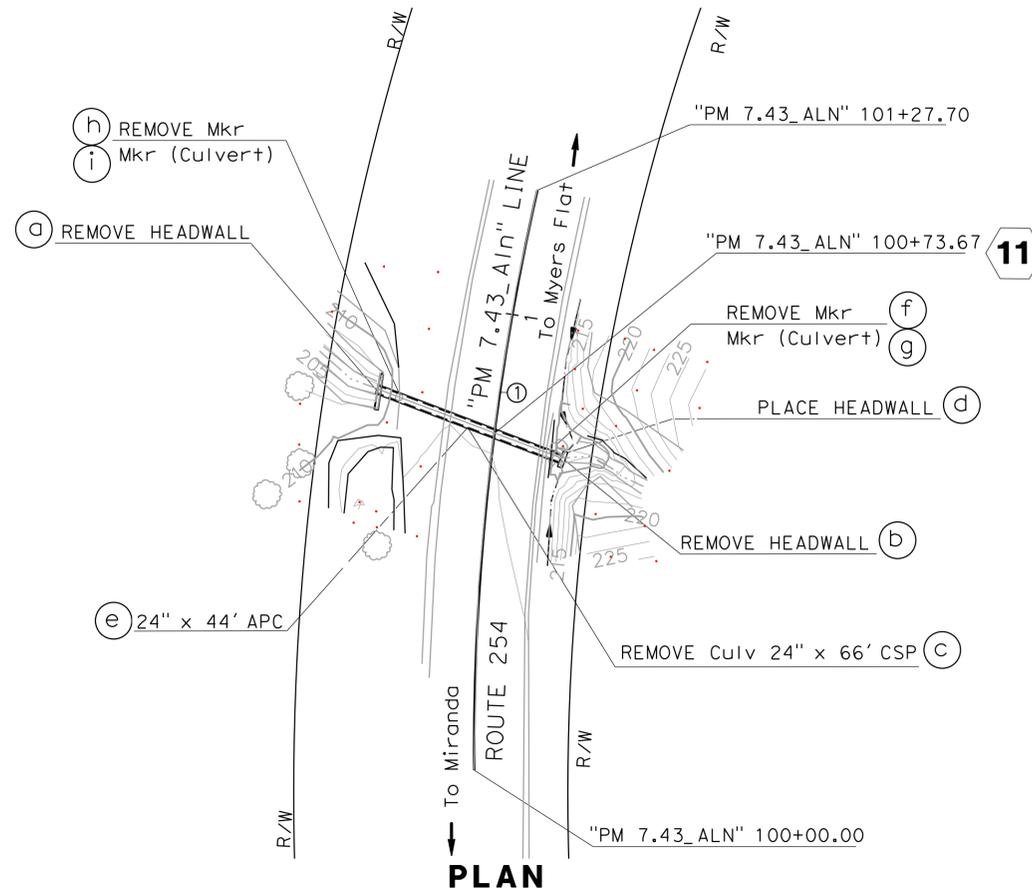

PLAN
SCALE: 1"=20'

CURVE DATA

| No. # | R | Δ | T | L | N | E |
|-------|--------|-----------|-------|--------|--------------|--------------|
| 1 | 552.20 | 13°15'00" | 64.14 | 127.70 | 1,979,758.37 | 6,053,453.02 |

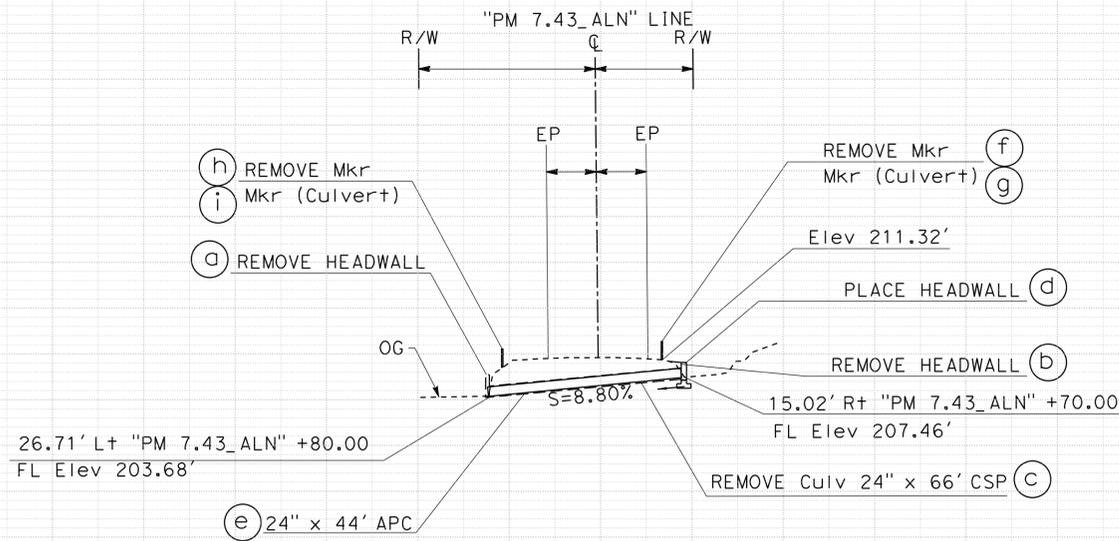

PROFILE
DRAINAGE SYSTEM No. 11

"PM_7.43_ALN" 100+73.67

13.6° SKEW Rt

PM 7.43

DRAINAGE PLAN AND PROFILE

(LOCATION 11)

D-11

SCALE: Horiz 1"=20'
Vert 1"=20'

STATE OF CALIFORNIA - DEPARTMENT OF TRANSPORTATION
 Et-Catrans®
 FUNCTIONAL SUPERVISOR ANDRE GUIMARAES
 DESIGN
 ROBERT CAREY
 TODD LARK
 CALCULATED-DESIGNED BY
 CHECKED BY
 REVISIONS: 1, 2, 1000.

| | | | | |
|------|--------|-------|--------------------------|--------------------|
| Dist | COUNTY | ROUTE | POST MILES TOTAL PROJECT | SHEET TOTAL SHEETS |
| 01 | Hum | 254 | 0.0/43.0 | |

REGISTERED CIVIL ENGINEER DATE


PLANS APPROVAL DATE

THE ENGINEER OR ARCHITECT SHALL BE RESPONSIBLE FOR THE ACCURACY AND COMPLETENESS OF SCANNED COPIES OF THIS PLAN SHEET.

PRELIMINARY DESIGN FOR REVIEW ONLY

REGISTERED CIVIL ENGINEER No. Exp. CIVIL STATE OF CALIFORNIA



NOTE:
FOR ACCURATE RIGHT OF WAY DATA, CONTACT RIGHT OF WAY ENGINEERING AT THE DISTRICT OFFICE.

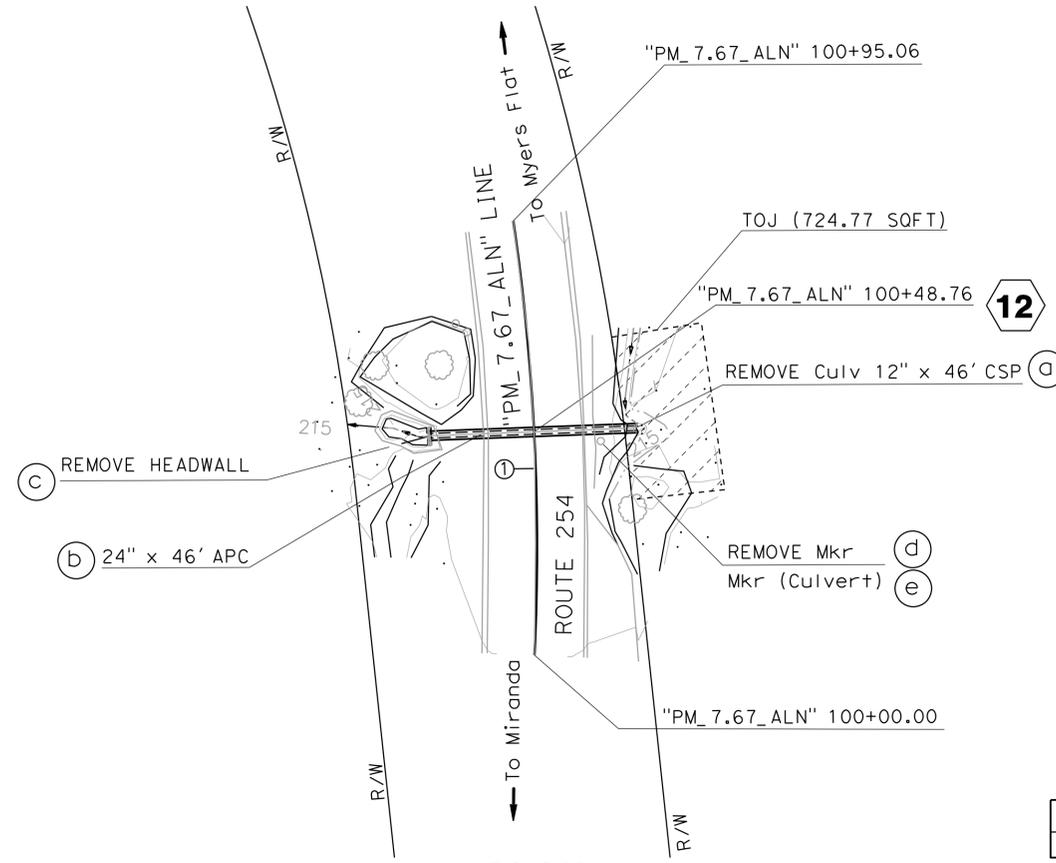

PLAN
SCALE: 1"=20'

CURVE DATA

| No. # | R | Δ | T | L | N | E |
|-------|---------|-----------|--------|--------|--------------|--------------|
| 1 | 492.29' | 11°04'18" | 47.71' | 95.06' | 1,981,118.00 | 6,053,034.35 |

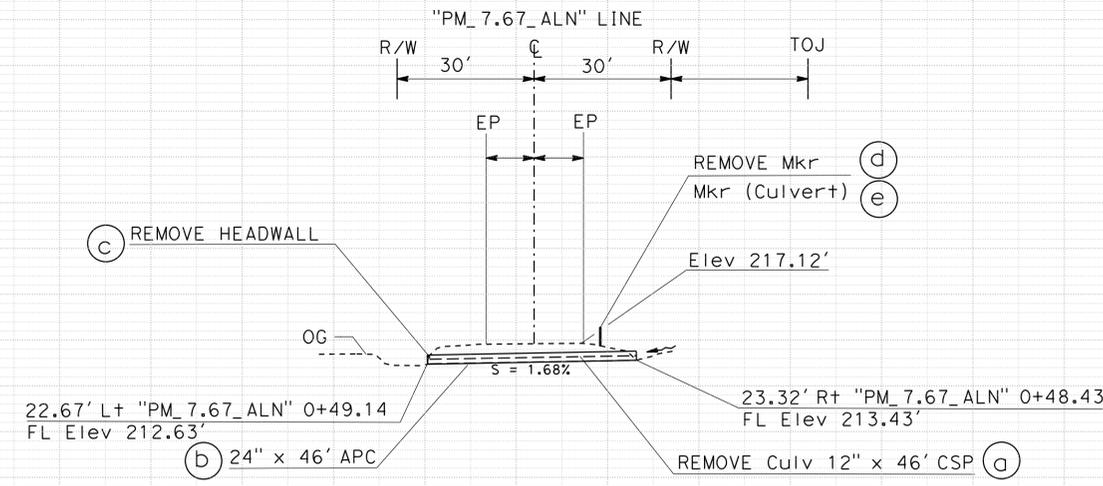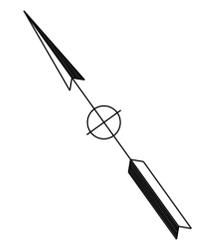

DRAINAGE SYSTEM No. 12
PROFILE

"PM_7.67_ALN" 100+48.76
PM 7.67

DRAINAGE PLAN AND PROFILE

(LOCATION 12)


D-12

SCALE: Horiz 1"=20'
Vert 1"=20'

STATE OF CALIFORNIA - DEPARTMENT OF TRANSPORTATION
 Et-Catrans®
 DESIGN
 FUNCTIONAL SUPERVISOR ANDRE GUIMARAES
 CALCULATED/DESIGNED BY
 CHECKED BY
 ROBERT CAREY
 TODD LARK
 REVISED BY
 DATE REVISED
 USERNAME =>
 DGN FILE => ...N01_0H240_PM_07.67_Aln-Model_2D.dgn
 BORDER LAST REVISED 8/27/2019
 RELATIVE BORDER SCALE IS IN INCHES
 UNIT 0313
 PROJECT NUMBER & PHASE 01170001400


LAST REVISION DATE PLOTTED => 2/23/2024
 02-15-24 TIME PLOTTED => 2:49:22 PM

| | | | | |
|--|--------|-------|--------------------------|--------------------|
| Dist | COUNTY | ROUTE | POST MILES TOTAL PROJECT | SHEET TOTAL SHEETS |
| 01 | Hum | 254 | 0.0/43.0 | |
| REGISTERED CIVIL ENGINEER DATE | | | | |
| PLANS APPROVAL DATE | | | | |
| THE ENGINEER OR ARCHITECT SHALL BE RESPONSIBLE FOR THE ACCURACY AND COMPLETENESS OF SCANNED COPIES OF THIS PLAN SHEET. | | | | |

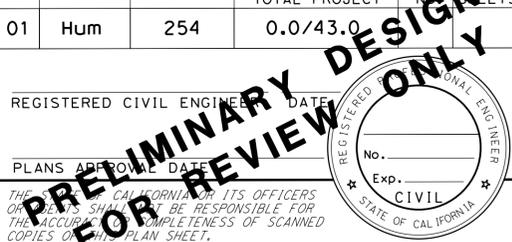

NOTE:
FOR ACCURATE RIGHT OF WAY DATA, CONTACT RIGHT OF WAY ENGINEERING AT THE DISTRICT OFFICE.


LEGEND:
[Hatched Box] - ENGINEERING STREAMBED

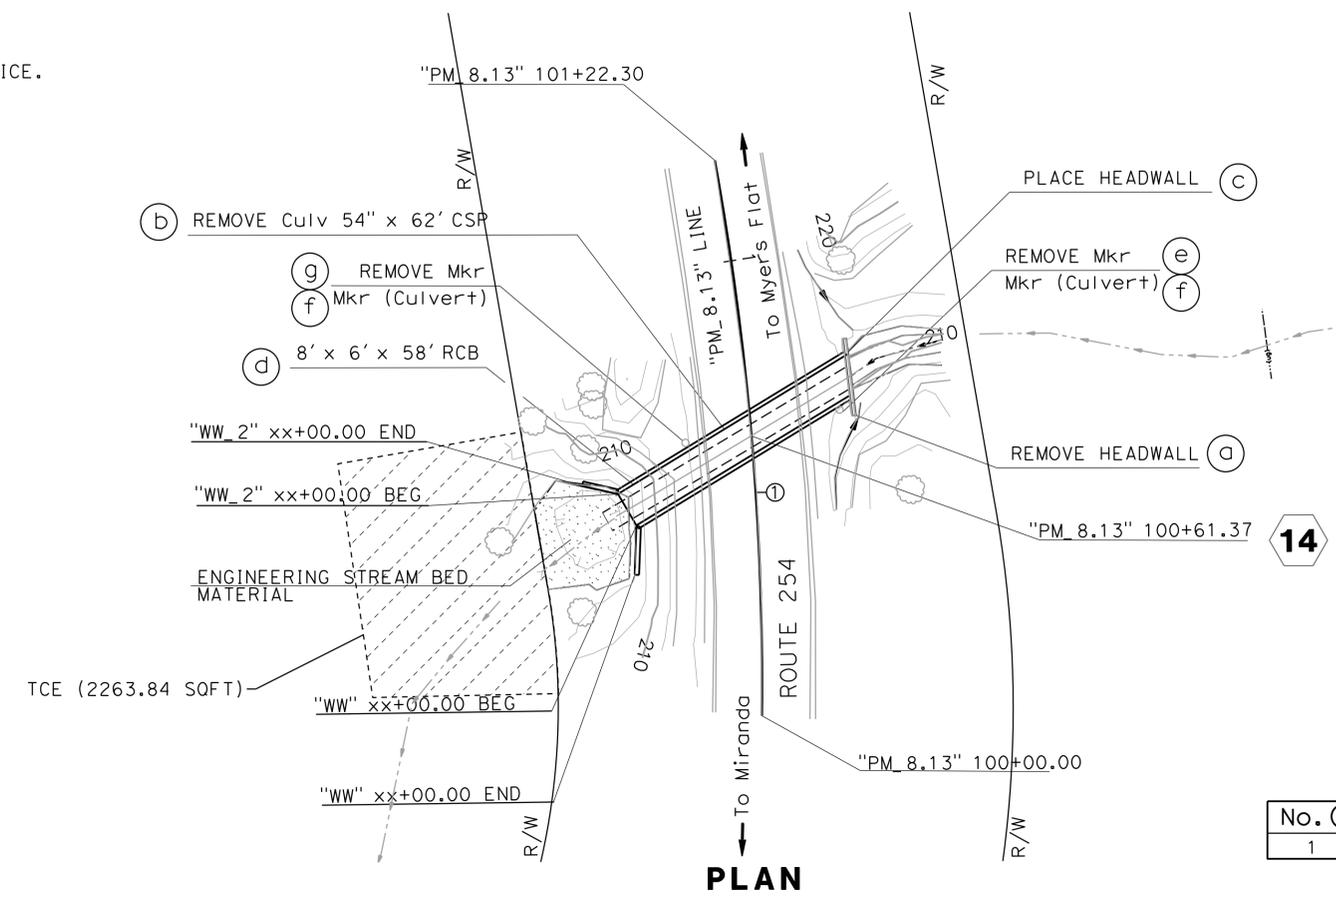

CURVE DATA

| No. # | R | Δ | T | L | N | E |
|-------|---------|-------------|--------|---------|--------------|--------------|
| 1 | 639.95' | 10° 57' 00" | 61.34' | 122.30' | 1,981,658.65 | 6,051,816.57 |

PLAN
SCALE: 1"=20'

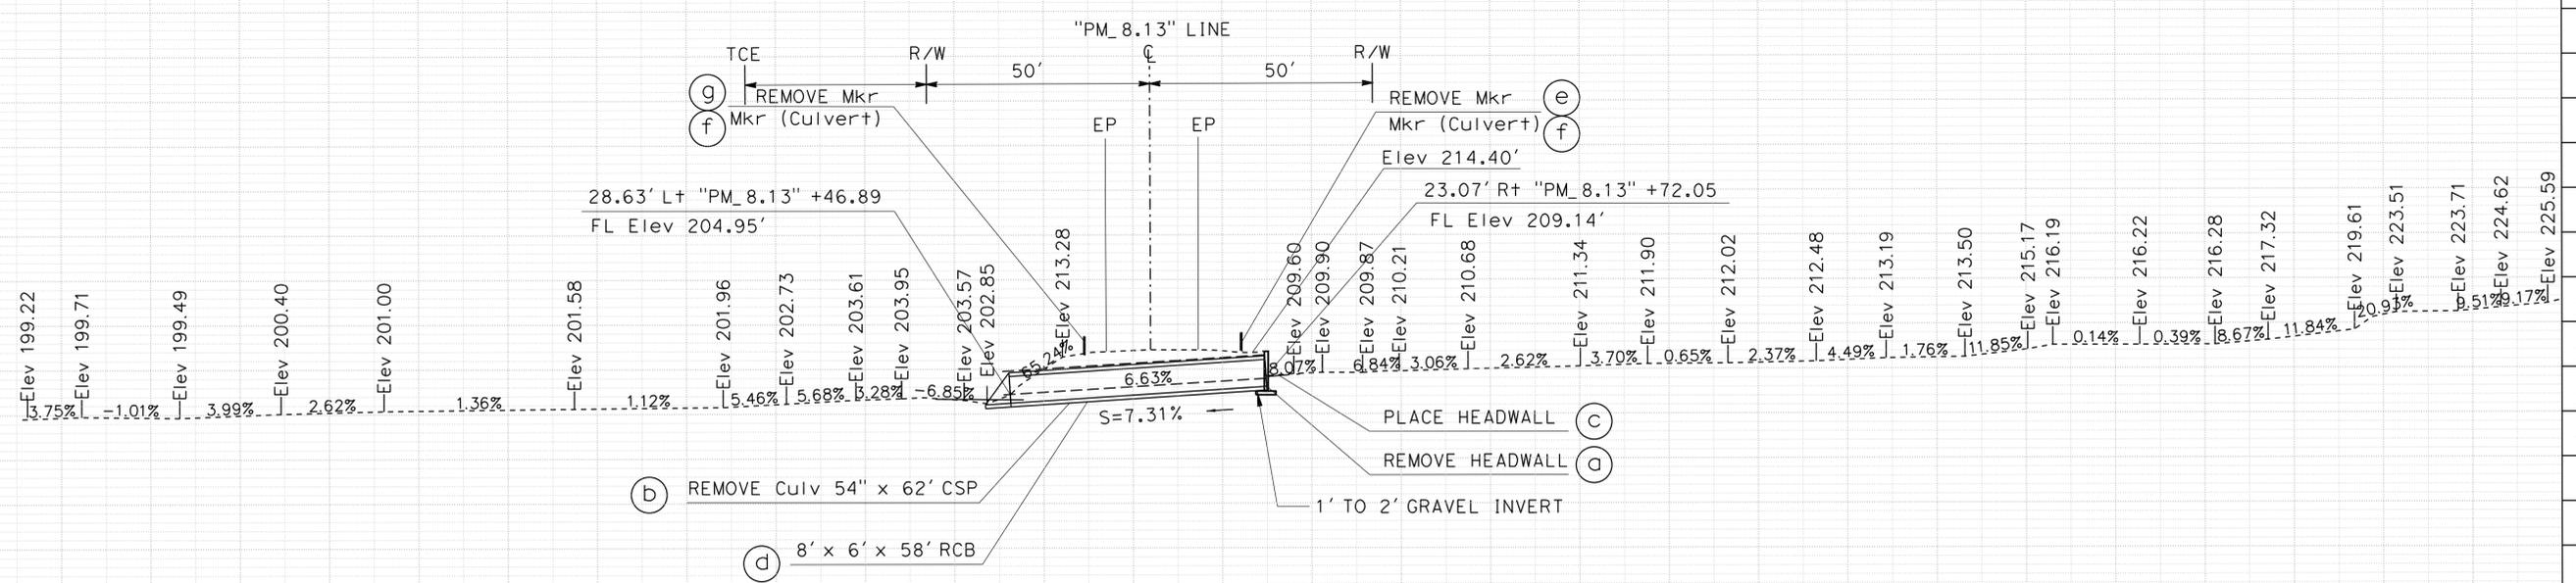

PROFILE DRAINAGE SYSTEM No. 14
"PM_8.13" 100+61.43
25.3° SKEW Lt
PM 8.13

DRAINAGE PLAN AND PROFILE
(LOCATION 14)


SCALE: Horiz 1"=20'
Vert 1"=20'

D-14


\net\cadd\dst\c01\PROJ\01\01240\des\ign\CADD\01_04240_PM_08_13_Aln-Model_2D.dgn
 STATE OF CALIFORNIA - DEPARTMENT OF TRANSPORTATION
 DESIGN
 ANDRE GUIMARAES
 FUNCTIONAL SUPERVISOR
 ROBERT CAREY
 TODD LARK
 REVISOR
 DATE REVISOR
 DATE REVISOR
 CALCULATED-D
 DESIGNED BY
 CHECKED BY
 USERNAME =>
 DGN FILE => ... \01_04240_PM_08_13_Aln-Model_2D.dgn
 RELATIVE BORDER SCALE
 IS IN INCHES
 UNIT 0313
 PROJECT NUMBER & PHASE
 01170001400
 BORDER LAST REVISED 8/27/2019

LAST REVISION DATE PLOTTED => 2/26/2024
 02-15-24 TIME PLOTTED => 5:36:22 PM

| | | | | |
|---|--------|-------|--------------------------|--------------------|
| Dist | COUNTY | ROUTE | POST MILES TOTAL PROJECT | SHEET TOTAL SHEETS |
| 01 | Hum | 254 | 0.0/43.0 | |
| REGISTERED CIVIL ENGINEER DATE | | | | |
| PLANS APPROVAL DATE | | | | |
| THE STATE OF CALIFORNIA OR ITS OFFICERS OR AGENTS SHALL NOT BE RESPONSIBLE FOR THE ACCURACY OR COMPLETENESS OF SCANNED COPIES OF THIS PLAN SHEET. | | | | |

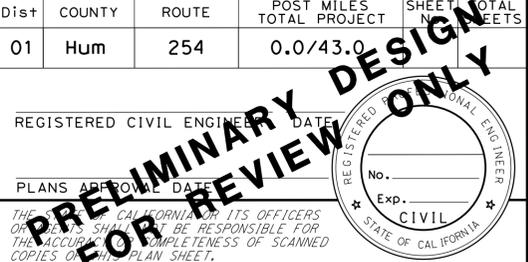


NOTE:
FOR ACCURATE RIGHT OF WAY DATA, CONTACT RIGHT OF WAY ENGINEERING AT THE DISTRICT OFFICE.

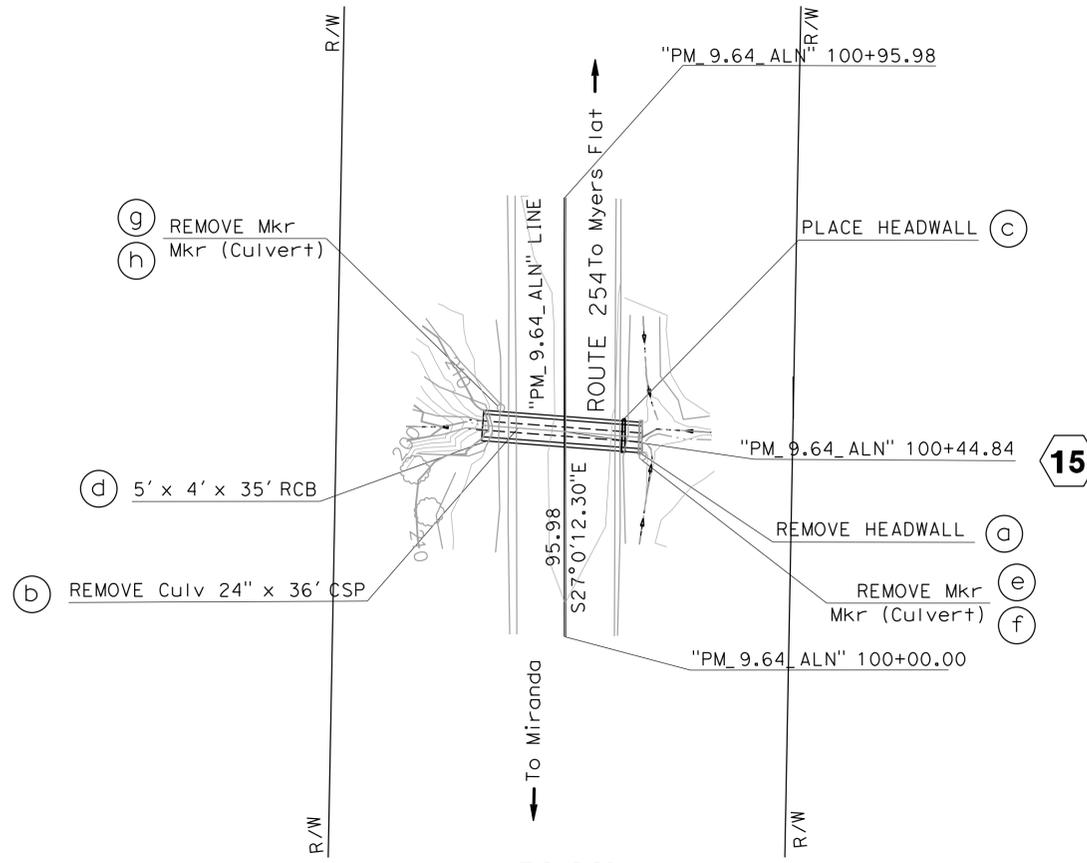

PLAN

SCALE: 1"=20'

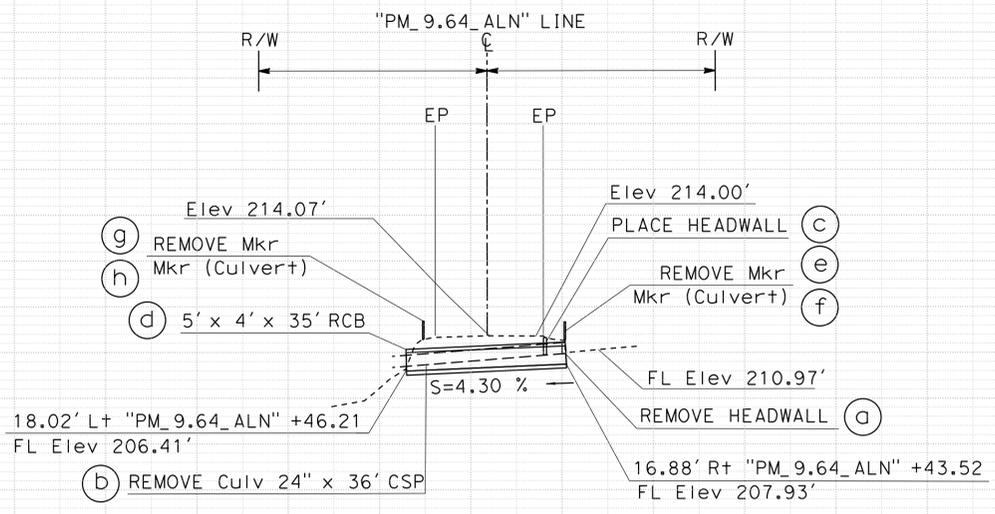

DRAINAGE SYSTEM No. 15

PROFILE

"PM_9.64_ALN" 100+44.84

4.4° SKEW Rt

PM 9.64

DRAINAGE PLAN AND PROFILE

(LOCATION 15)

D-15

SCALE: Horiz 1"=20'
Vert 1"=20'

| | |
|----------|-----------------------------|
| REVISION | DATE PLOTTED => 2/23/2024 |
| 02-15-24 | TIME PLOTTED => 11:50:10 AM |

| | | | | |
|------|--------|-------|--------------------------|--------------------|
| Dist | COUNTY | ROUTE | POST MILES TOTAL PROJECT | SHEET TOTAL SHEETS |
| 01 | Hum | 254 | 0.0/43.0 | |

REGISTERED CIVIL ENGINEER DATE



PLANS APPROVAL DATE

THE ENGINEER OR ITS OFFICERS OR AGENTS SHALL NOT BE RESPONSIBLE FOR THE ACCURACY OR COMPLETENESS OF SCANNED COPIES OF THIS PLAN SHEET.

PRELIMINARY DESIGN FOR REVIEW ONLY

REGISTERED CIVIL ENGINEER No. Exp. CIVIL STATE OF CALIFORNIA

NOTE:
FOR ACCURATE RIGHT OF WAY DATA, CONTACT RIGHT OF WAY ENGINEERING AT THE DISTRICT OFFICE.

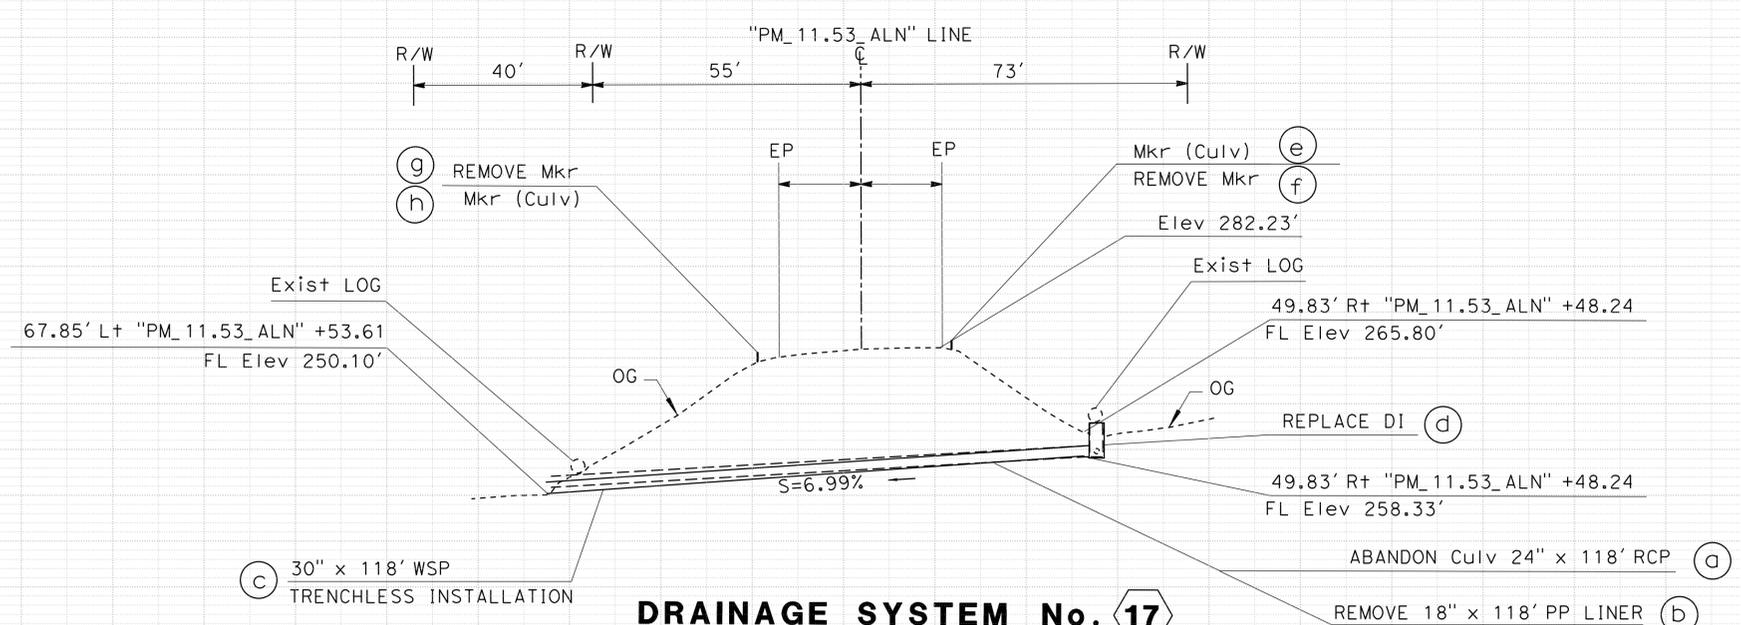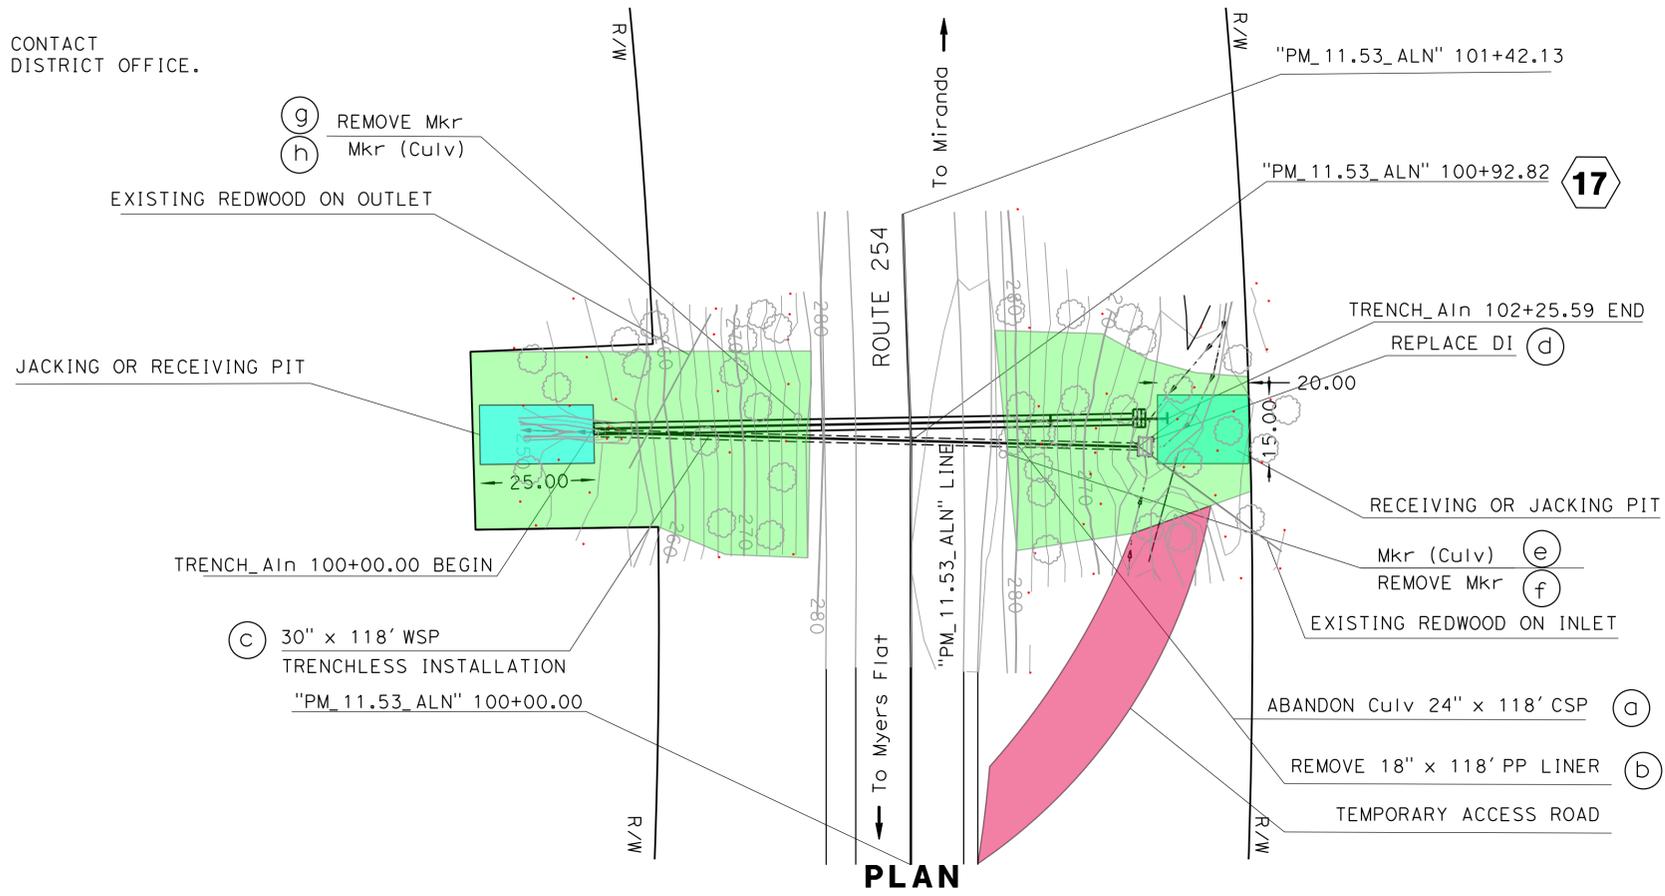

DRAINAGE PLAN AND PROFILE
(LOCATION 17)

SCALE: Horiz 1"=20'
Vert 1"=20'

D-17

STATE OF CALIFORNIA - DEPARTMENT OF TRANSPORTATION

Et Caltrans

FUNCTIONAL SUPERVISOR: ANDRE GUIMARAES

DESIGN

REVISIONS:

| | |
|-----|--|
| 290 | |
| 280 | |
| 270 | |
| 260 | |
| 250 | |
| 240 | |

REVISIONS:

| | |
|-----|--|
| 290 | |
| 280 | |
| 270 | |
| 260 | |
| 250 | |
| 240 | |

| | | | | |
|------|--------|-------|--------------------------|--------------------|
| Dist | COUNTY | ROUTE | POST MILES TOTAL PROJECT | SHEET TOTAL SHEETS |
| 01 | Hum | 254 | 0.0/43.0 | |

REGISTERED CIVIL ENGINEER DATE


PLANS APPROVAL DATE

THE ENGINEER OR ARCHITECT SHALL BE RESPONSIBLE FOR THE ACCURACY AND COMPLETENESS OF SCANNED COPIES OF THIS PLAN SHEET.

PRELIMINARY DESIGN FOR REVIEW ONLY


REGISTERED CIVIL ENGINEER No. Exp. CIVIL STATE OF CALIFORNIA

NOTE:
FOR ACCURATE RIGHT OF WAY DATA, CONTACT RIGHT OF WAY ENGINEERING AT THE DISTRICT OFFICE.

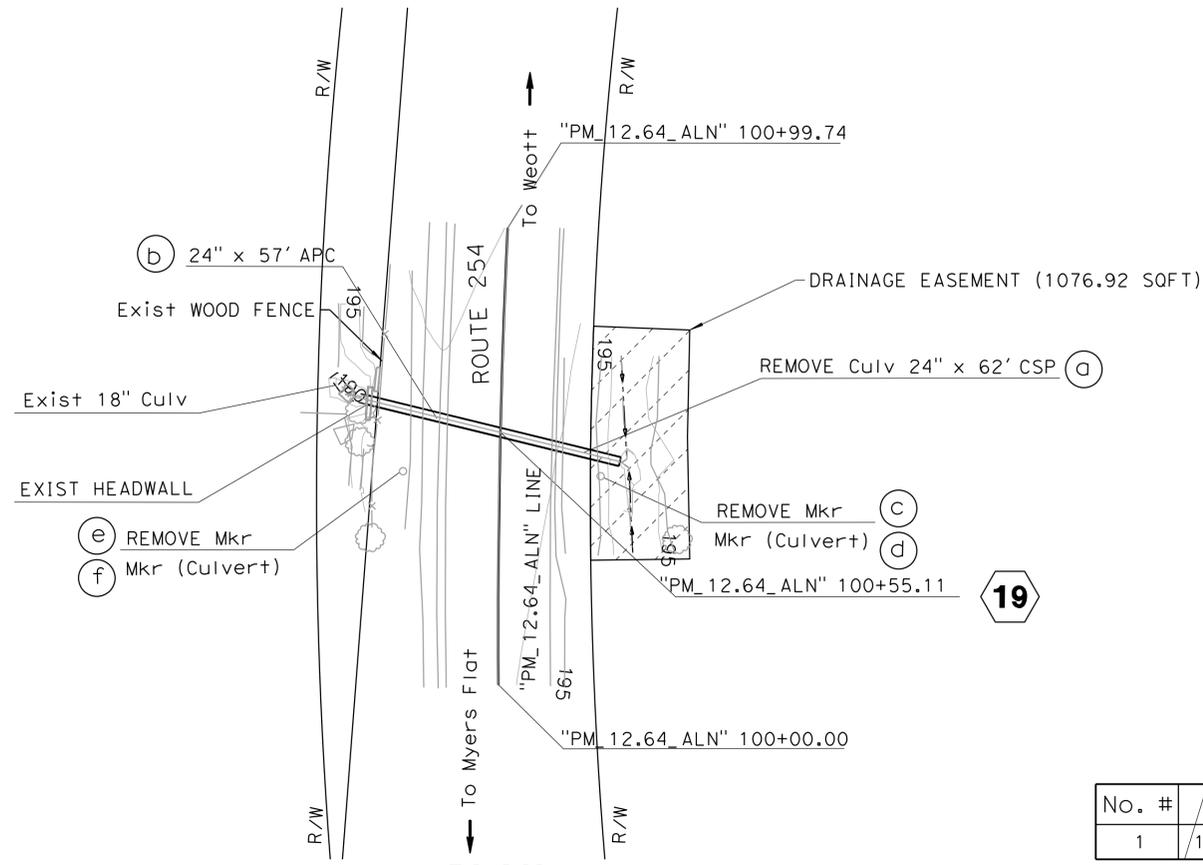

CURVE DATA

| No. # | R | Δ | T | L | N | E |
|-------|----------|-----------|-------|-------|--------------|--------------|
| 1 | 1,855.68 | 03°04'47" | 49.88 | 99.74 | 1,987,474.05 | 6,040,166.20 |

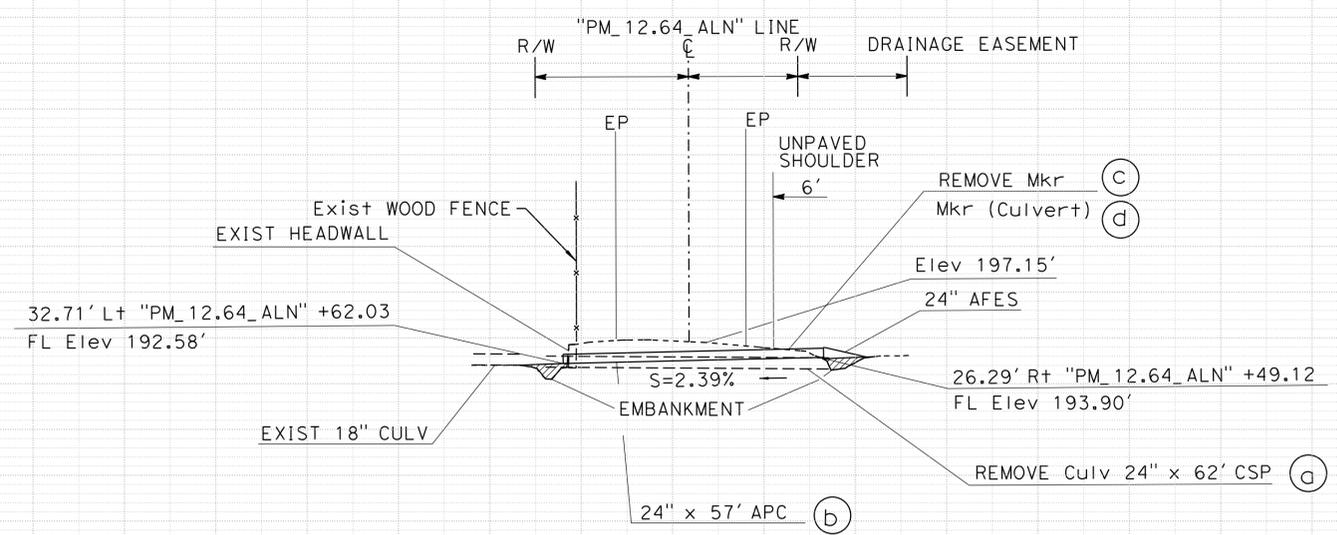

DRAINAGE PLAN AND PROFILE

(LOCATION 19)

D-19

SCALE: Horiz 1"=20'
Vert 1"=20'

STATE OF CALIFORNIA - DEPARTMENT OF TRANSPORTATION
Et Caltrans®
FUNCTIONAL SUPERVISOR ANDRE GUIMARAES
DESIGN
CALCULATED/DESIGNED BY
CHECKED BY
ROBERT CAREY
TODD LARK
REVISED BY
DATE REVISED

LAST REVISION DATE PLOTTED => 2/26/2024
02-15-24 TIME PLOTTED => 5:39:37 PM

| | | | | |
|------|--------|-------|--------------------------|--------------------|
| Dist | COUNTY | ROUTE | POST MILES TOTAL PROJECT | SHEET TOTAL SHEETS |
| 01 | Hum | 254 | 0.0/43.0 | |

REGISTERED CIVIL ENGINEER DATE




PLANS APPROVAL DATE

THE STATE OF CALIFORNIA OR ITS OFFICERS OR AGENTS SHALL NOT BE RESPONSIBLE FOR THE ACCURACY OR COMPLETENESS OF SCANNED COPIES OF THIS PLAN SHEET.

PRELIMINARY DESIGN FOR REVIEW ONLY

REGISTERED CIVIL ENGINEER No. Exp. CIVIL STATE OF CALIFORNIA

NOTE:
FOR ACCURATE RIGHT OF WAY DATA, CONTACT RIGHT OF WAY ENGINEERING AT THE DISTRICT OFFICE.

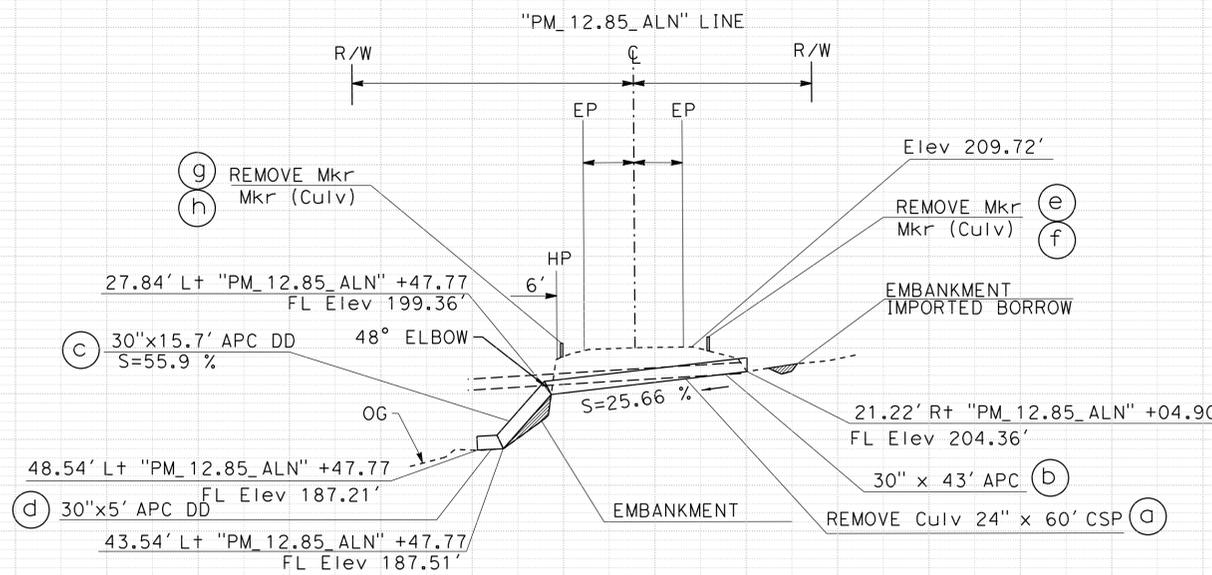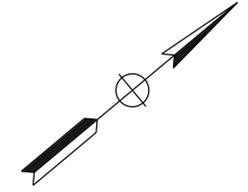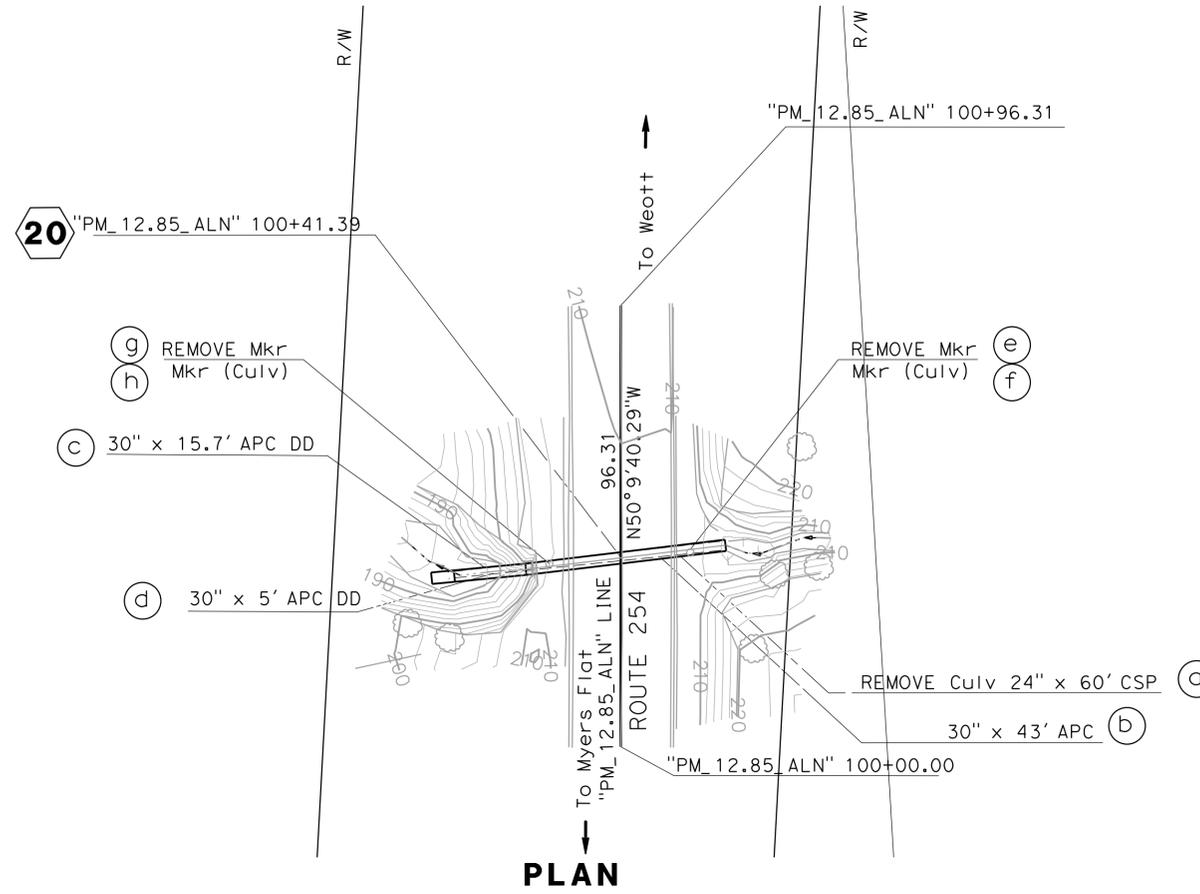

DRAINAGE PLAN AND PROFILE

(LOCATION20)

D-20

SCALE: Horiz 1"=20'
Vert 1"=20'

| | | |
|-------------|-----------------|-----------------------|
| DESIGN | ANDRE GUIMARAES | FUNCTIONAL SUPERVISOR |
| DESIGNED BY | ROBERT CAREY | REVISOR |
| CHECKED BY | TODD LARK | DATE |
| DESIGNED BY | | REVISOR |
| CHECKED BY | | DATE |

LAST REVISION DATE PLOTTED => 2/23/2024 02-15-24 TIME PLOTTED => 11:50:54 AM

| | | | | | |
|------|--------|-------|--------------------------|-----------|--------------|
| Dist | COUNTY | ROUTE | POST MILES TOTAL PROJECT | SHEET NO. | TOTAL SHEETS |
| 01 | Hum | 254 | 0.0/43.0 | | |

REGISTERED CIVIL ENGINEER DATE


PLANS APPROVAL DATE

THE STATE OF CALIFORNIA OR ITS OFFICERS OR AGENTS SHALL NOT BE RESPONSIBLE FOR THE ACCURACY OR COMPLETENESS OF SCANNED COPIES OF THIS PLAN SHEET.

PRELIMINARY DESIGN FOR REVIEW ONLY


REGISTERED CIVIL ENGINEER No. Exp. CIVIL STATE OF CALIFORNIA

NOTE:
FOR ACCURATE RIGHT OF WAY DATA, CONTACT RIGHT OF WAY ENGINEERING AT THE DISTRICT OFFICE.

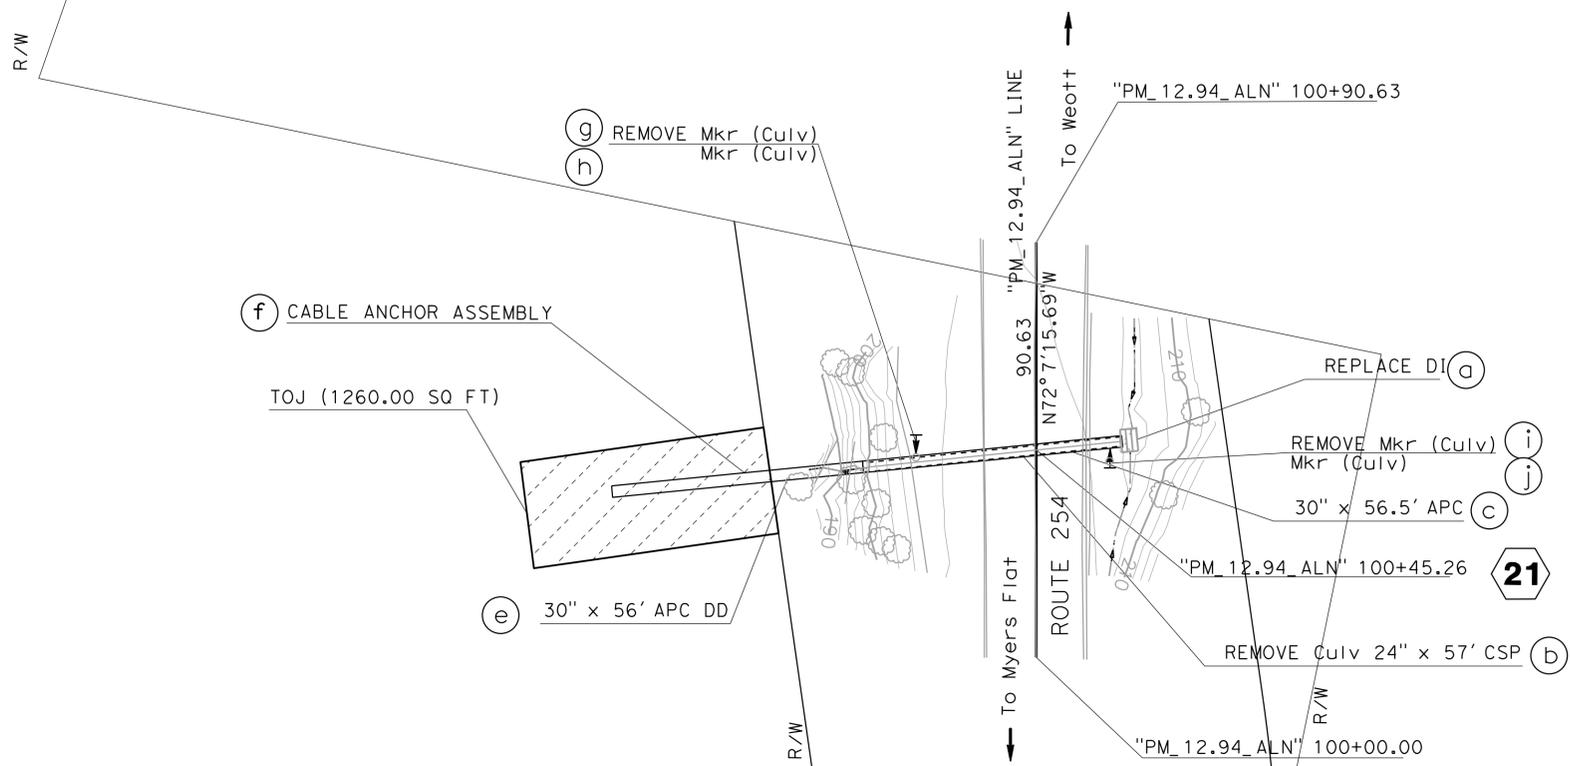

PLAN

SCALE: 1"=20'

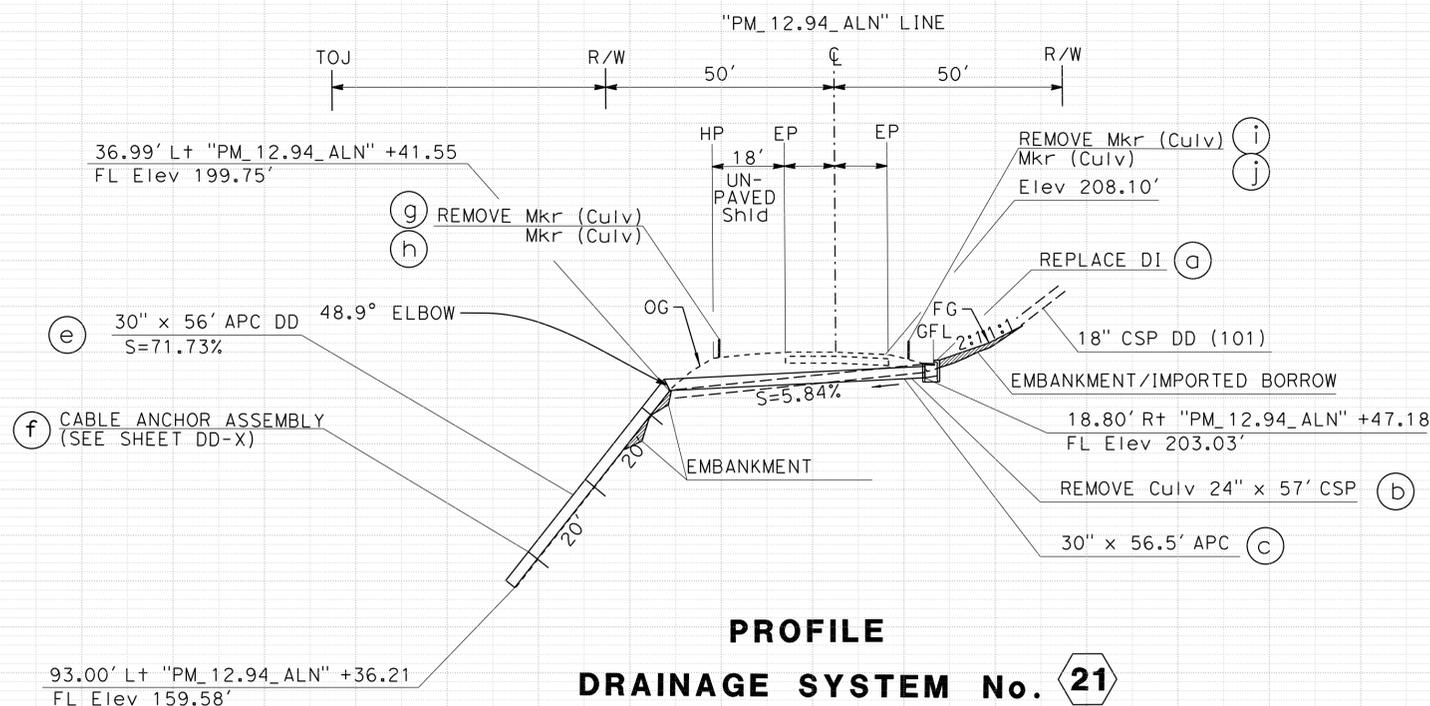

PROFILE
DRAINAGE SYSTEM No. 21

"PM_12.94_ALN" 100+45.26
4.3° SKEW Lt
PM 12.94

DRAINAGE PLAN AND PROFILE

(LOCATION 21)

D-21

SCALE: Horiz 1"=20'
Vert 1"=20'

| | | | |
|-----------------|-----------------------|------------------------|------------|
| DESIGN | FUNCTIONAL SUPERVISOR | REVISOR | DATE |
| ANDRE GUIMARAES | ANDRE GUIMARAES | ROBERT CAREY | TODD LARK |
| DESIGNED BY | CHECKED BY | CALCULATED/DESIGNED BY | CHECKED BY |
| | | | |
| | | | |

| Dist | COUNTY | ROUTE | POST MILES TOTAL PROJECT | SHEET NO. | TOTAL SHEETS |
|------|--------|-------|--------------------------|-----------|--------------|
| 01 | Hum | 254 | 0.0/43.0 | | |

REGISTERED CIVIL ENGINEER DATE


PLANS APPROVAL DATE

THE ENGINEER OR ITS OFFICERS OR AGENTS SHALL BE RESPONSIBLE FOR THE ACCURACY AND COMPLETENESS OF SCANNED COPIES OF THIS PLAN SHEET.

PRELIMINARY DESIGN FOR REVIEW ONLY


REGISTERED CIVIL ENGINEER No. Exp. CIVIL STATE OF CALIFORNIA

NOTE:
FOR ACCURATE RIGHT OF WAY DATA, CONTACT RIGHT OF WAY ENGINEERING AT THE DISTRICT OFFICE.

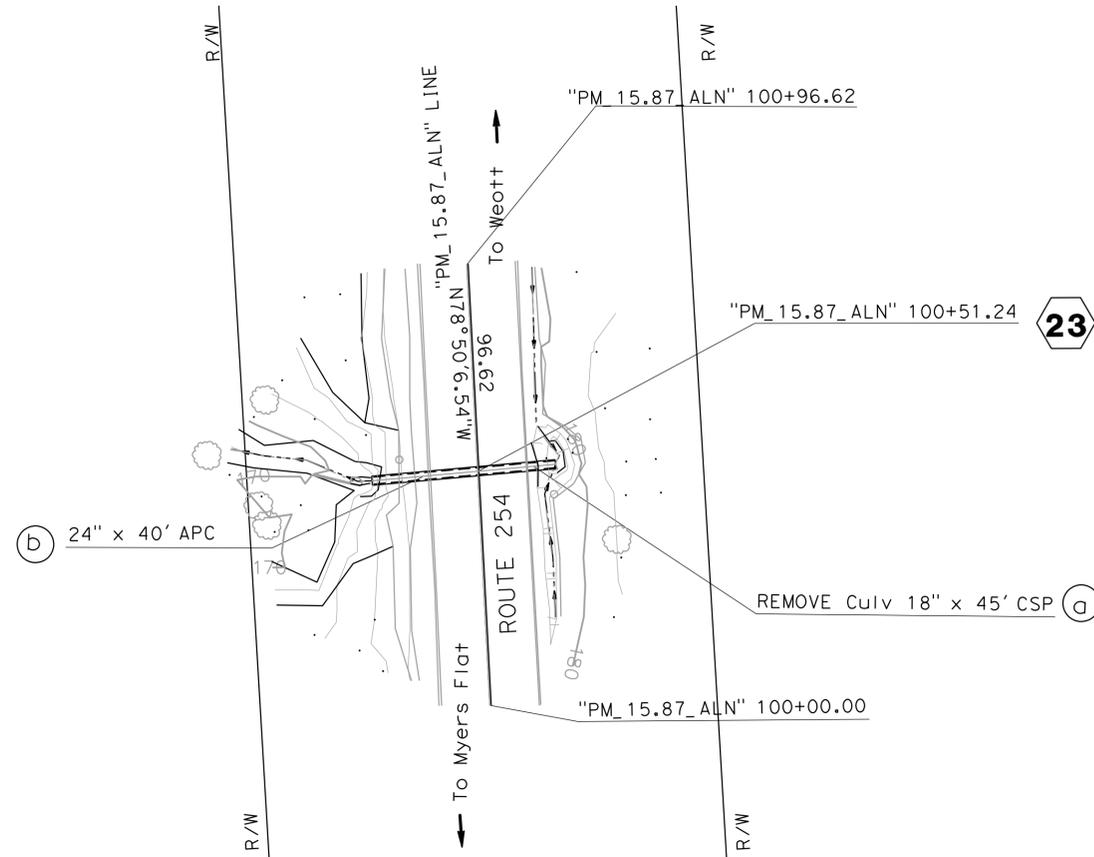

PLAN

SCALE: 1"=20'

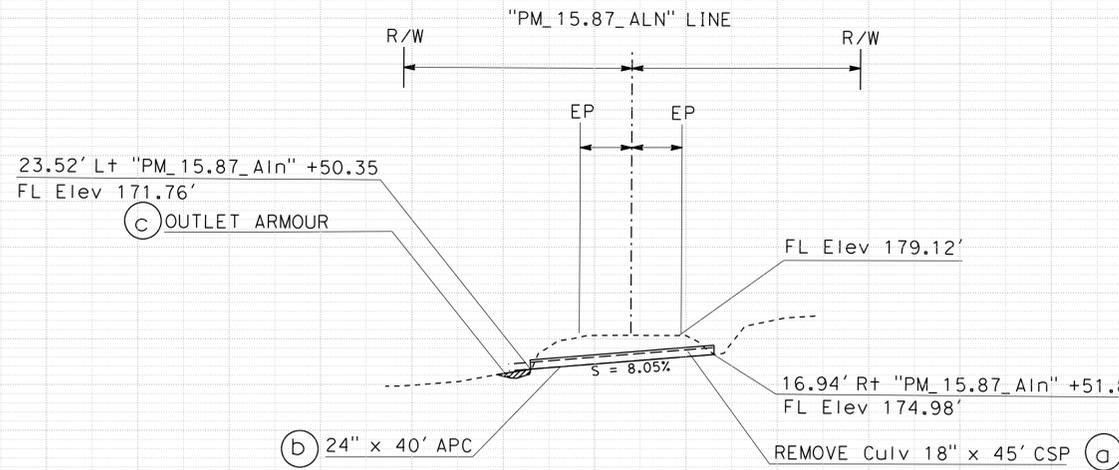

PROFILE

DRAINAGE SYSTEM No. 23

"PM_15.87_ALN" 100+51.24

2.14° SKEW LT

PM 15.87

DRAINAGE PLAN AND PROFILE

(LOCATION 23)

D-23

SCALE: Horiz 1"=20'
Vert 1"=20'

| | | | |
|--|-----------------------|------------------------|--------------|
| STATE OF CALIFORNIA - DEPARTMENT OF TRANSPORTATION | FUNCTIONAL SUPERVISOR | REVISOR | DESIGNER |
| Et Caltrans | ANDRE GUIMARAES | ROBERT CAREY | TODD LARK |
| | | CALCULATED-DESIGNED BY | CHECKED BY |
| | | | |
| | | REVISOR | DATE REVISED |
| | | | |

| | | | | |
|------|--------|-------|--------------------------|--------------------|
| Dist | COUNTY | ROUTE | POST MILES TOTAL PROJECT | SHEET TOTAL SHEETS |
| 01 | Hum | 254 | 0.0/43.0 | |

REGISTERED CIVIL ENGINEER DATE


PLANS APPROVAL DATE

THE ENGINEER OR ARCHITECT SHALL BE RESPONSIBLE FOR THE ACCURACY AND COMPLETENESS OF SCANNED COPIES OF THIS PLAN SHEET.

PRELIMINARY DESIGN FOR REVIEW ONLY


REGISTERED CIVIL ENGINEER No. Exp. CIVIL STATE OF CALIFORNIA

NOTE:
FOR ACCURATE RIGHT OF WAY DATA, CONTACT RIGHT OF WAY ENGINEERING AT THE DISTRICT OFFICE.

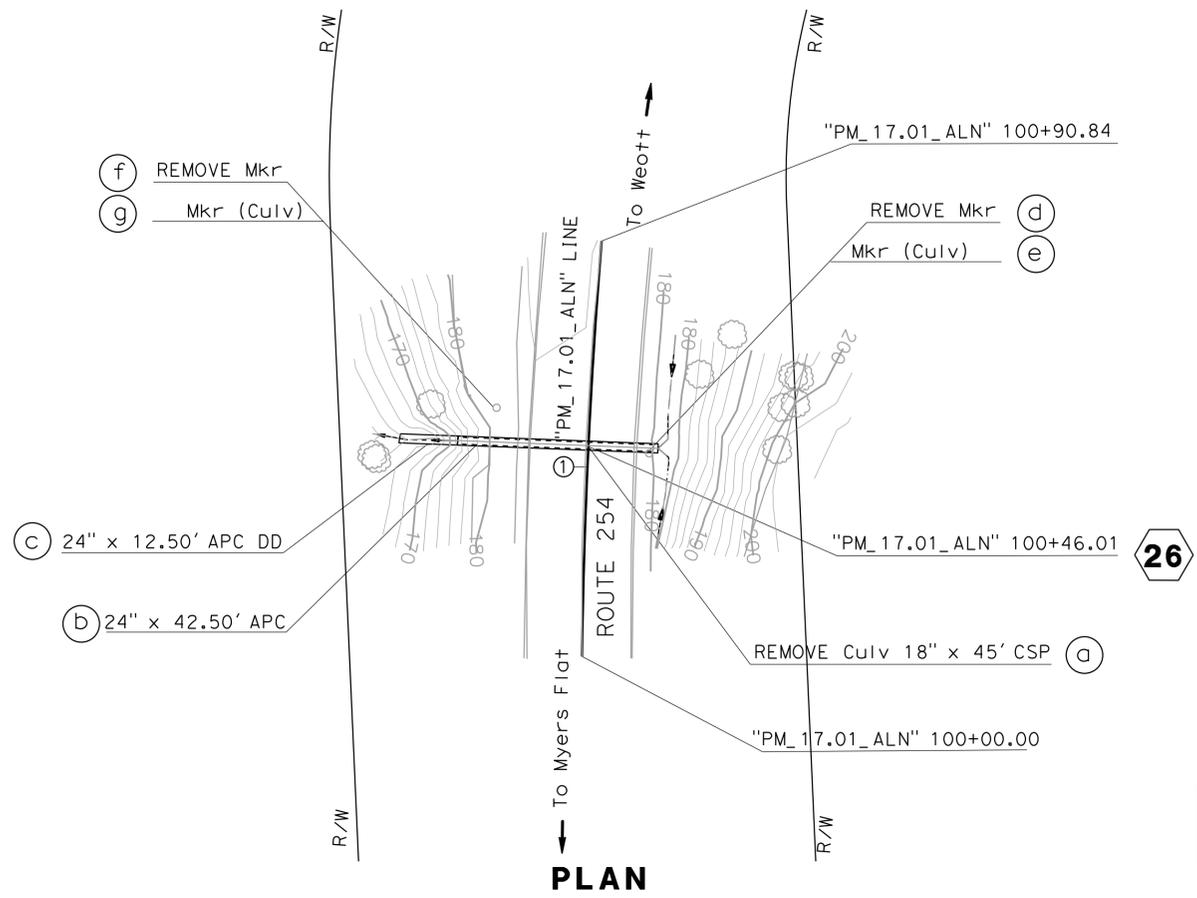


CURVE DATA

| No. # | R | Δ | T | L | N | E |
|-------|----------|-----------|-------|-------|--------------|--------------|
| 1 | 1,330.16 | 03°54'46" | 45.44 | 90.84 | 2,004,191.01 | 6,028,572.31 |

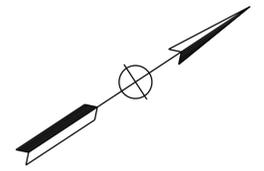

SCALE: 1"=20'

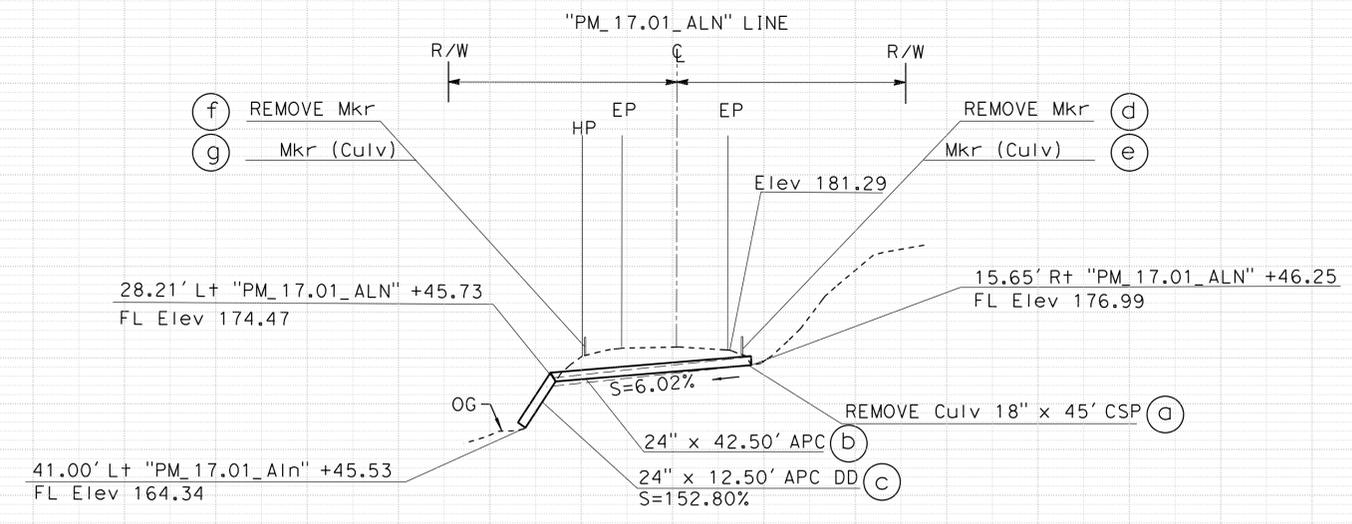

DRAINAGE SYSTEM No. 26
PROFILE

"PM_17.01_ALN" 100+46.01
2.2° SKEW Rt
PM 17.01

DRAINAGE PLAN AND PROFILE

(LOCATION 26)

D-26

SCALE: Horiz 1"=20'
Vert 1"=20'

STATE OF CALIFORNIA - DEPARTMENT OF TRANSPORTATION
 Et-Catrans®
 FUNCTIONAL SUPERVISOR: ANDRE GUIMARAES
 DESIGN
 REVISIONS: 190, 180, 170, 160
 DESIGNED BY: ROBERT CAREY
 CHECKED BY: TODD LARK
 REVISIONS: REVISED BY: DATE REVISED:

LAST REVISION DATE PLOTTED => 2/23/2024
 02-15-24 TIME PLOTTED => 11:51:26 AM

| | | | | | |
|------|--------|-------|--------------------------|-----------|--------------|
| Dist | COUNTY | ROUTE | POST MILES TOTAL PROJECT | SHEET NO. | TOTAL SHEETS |
| 01 | Hum | 254 | 0.0/43.0 | | |

REGISTERED CIVIL ENGINEER DATE


PLANS APPROVAL DATE

THE STATE OF CALIFORNIA OR ITS OFFICERS OR AGENTS SHALL NOT BE RESPONSIBLE FOR THE ACCURACY OR COMPLETENESS OF SCANNED COPIES OF THIS PLAN SHEET.

PRELIMINARY DESIGN FOR REVIEW ONLY

REGISTERED CIVIL ENGINEER No. Exp. CIVIL STATE OF CALIFORNIA

NOTE:
FOR ACCURATE RIGHT OF WAY DATA, CONTACT RIGHT OF WAY ENGINEERING AT THE DISTRICT OFFICE.

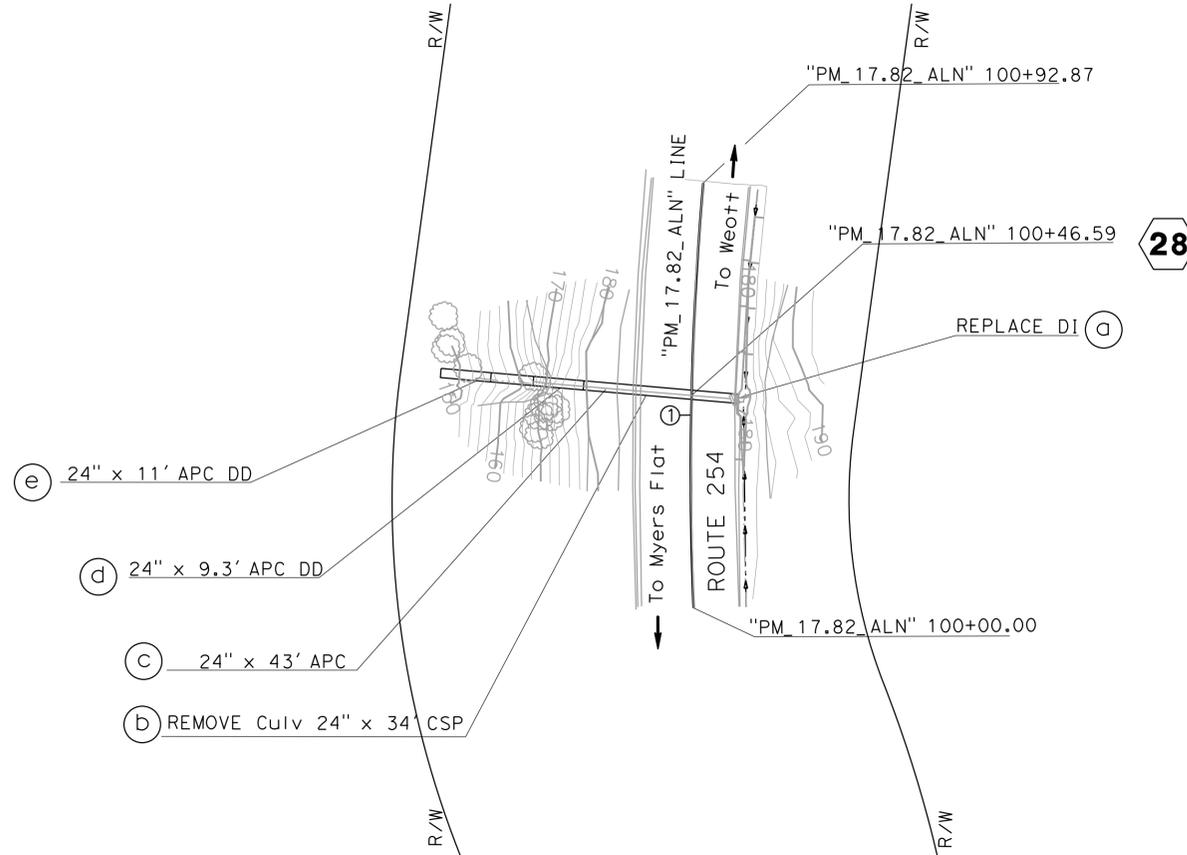


CURVE DATA

| No. # | R | Δ | T | L | N | E |
|-------|--------|-----------|-------|-------|--------------|--------------|
| 1 | 726.99 | 07°19'14" | 46.51 | 92.89 | 2,005,988.23 | 6,025,066.23 |

PLAN

SCALE: 1"=20'

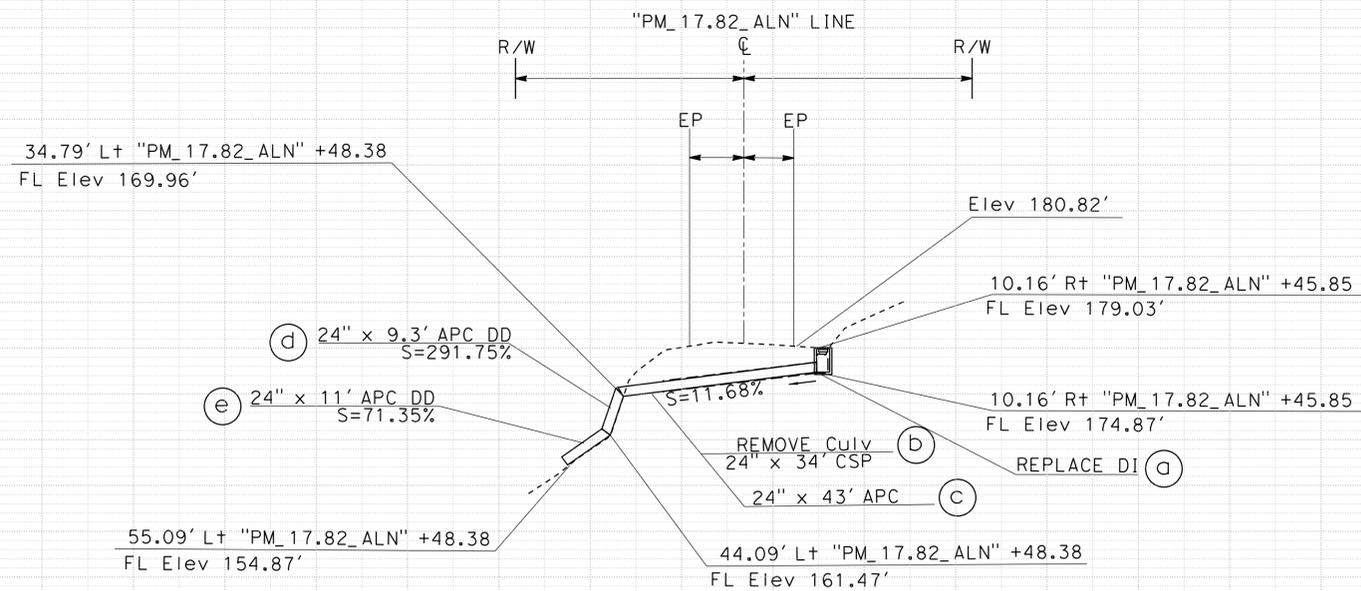

PROFILE

DRAINAGE SYSTEM No. 28

"PM_17.82_ALN" 100+46.59
4.8° SKEW Rt
PM 17.82

DRAINAGE PLAN AND PROFILE

(LOCATION 28)

D - 28

SCALE: Horiz 1"=20'
Vert 1"=20'

STATE OF CALIFORNIA - DEPARTMENT OF TRANSPORTATION
 Et-Catrans®
 FUNCTIONAL SUPERVISOR: ANDRE GUIMARAES
 DESIGN
 CALCULATED/DESIGNED BY: ROBERT CAREY
 CHECKED BY: TODD LARK
 REVISIONS: 200, 190, 180, 170, 160, 150, 140

| | | | | |
|------|--------|-------|--------------------------|--------------------|
| Dist | COUNTY | ROUTE | POST MILES TOTAL PROJECT | SHEET TOTAL SHEETS |
| 01 | Hum | 254 | 0.0/43.0 | |

REGISTERED CIVIL ENGINEER DATE

PLANS APPROVAL DATE


THE ENGINEER OR ITS OFFICERS OR AGENTS SHALL NOT BE RESPONSIBLE FOR THE ACCURACY OR COMPLETENESS OF SCANNED COPIES OF THIS PLAN SHEET.

PRELIMINARY DESIGN FOR REVIEW ONLY

REGISTERED CIVIL ENGINEER No. Exp. CIVIL STATE OF CALIFORNIA


NOTE:
FOR ACCURATE RIGHT OF WAY DATA, CONTACT RIGHT OF WAY ENGINEERING AT THE DISTRICT OFFICE.

- LEGEND:**
- OUTLET ARMOR
 - GRAVEL FILTER

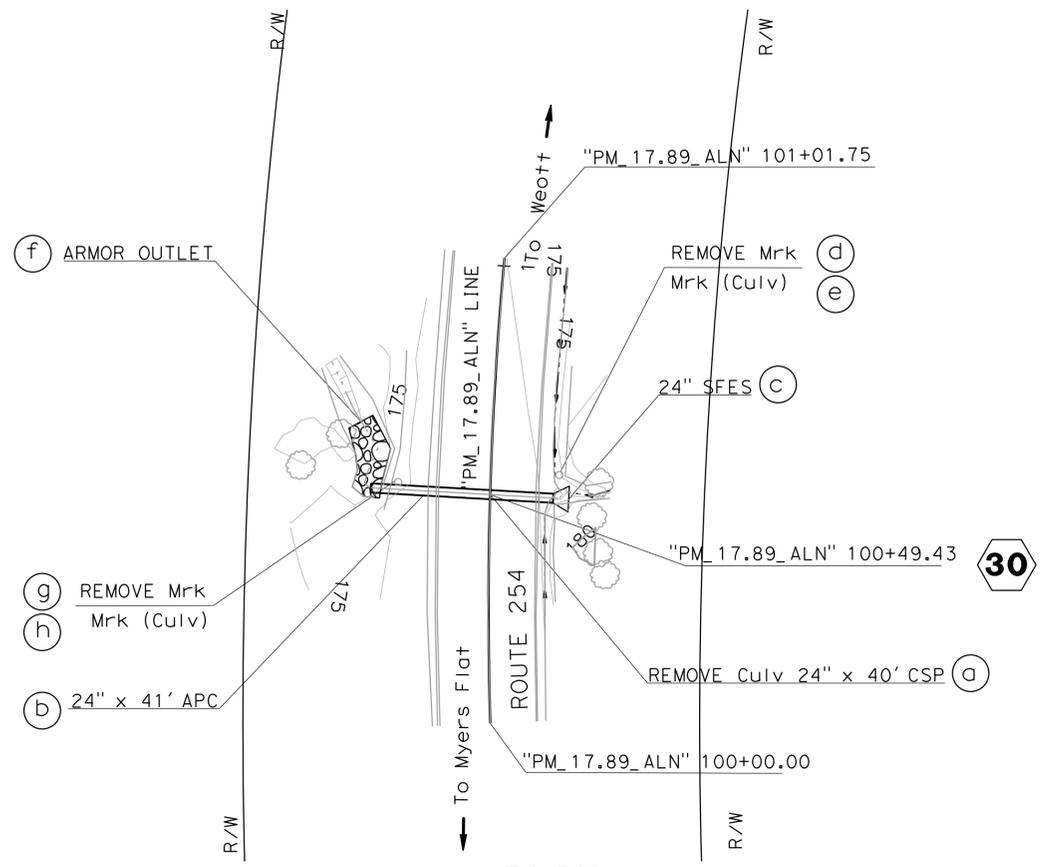

CURVE DATA

| No. # | R | Δ | T | L | N | E |
|-------|--------|-----------|-------|--------|--------------|--------------|
| 1 | 830.80 | 07°01'01" | 50.94 | 101.75 | 2,006,169.57 | 6,025,106.39 |

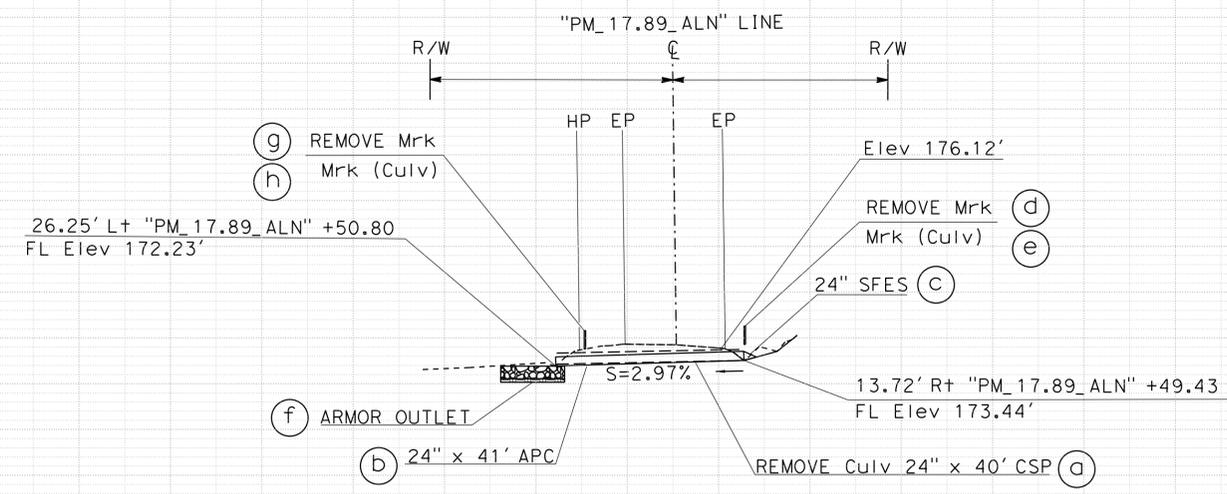

DRAINAGE SYSTEM No. 30

"PM_17.89_ALN" 100+49.43
3.2° SKEW Rt
PM 17.89

DRAINAGE PLAN AND PROFILE

(LOCATION 30)

D-30

SCALE: Horiz 1"=20'
Vert 1"=20'

STATE OF CALIFORNIA - DEPARTMENT OF TRANSPORTATION

Et-Catrans

FUNCTIONAL SUPERVISOR: ANDRE GUIMARAES


DESIGN

REVISIONS: 180, 170

REVISIONS: 180, 170


| | | | | |
|---|--------|-------|--------------------------|--------------------|
| Dist | COUNTY | ROUTE | POST MILES TOTAL PROJECT | SHEET TOTAL SHEETS |
| 01 | Hum | 254 | 0.0/43.0 | |
| PRELIMINARY DESIGN FOR REVIEW ONLY | | | | |
| REGISTERED CIVIL ENGINEER | | DATE | | |
| PLANS APPROVAL DATE | | No. | | |
| | | Exp. | | |
| <small>THE ENGINEER OR ARCHITECT SHALL BE RESPONSIBLE FOR THE ACCURACY AND COMPLETENESS OF SCANNED COPIES OF THIS PLAN SHEET.</small> | | | | |

NOTE:
FOR ACCURATE RIGHT OF WAY DATA, CONTACT RIGHT OF WAY ENGINEERING AT THE DISTRICT OFFICE.

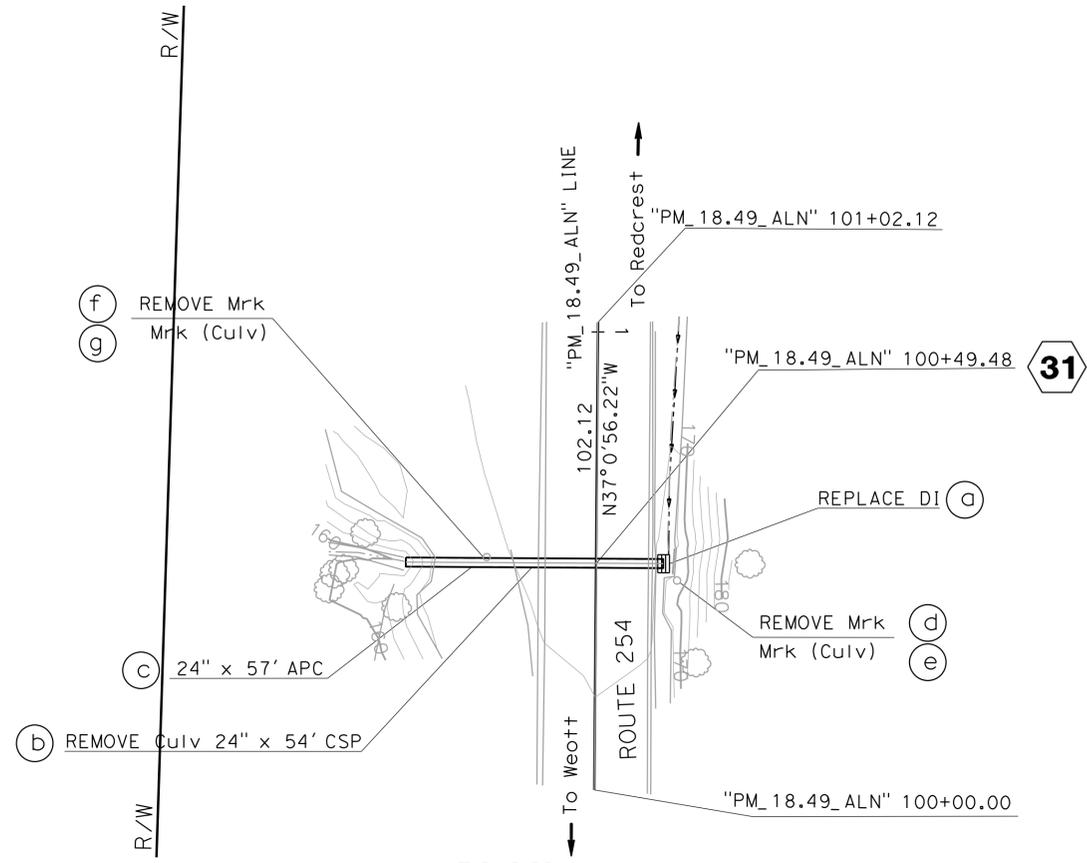

PLAN

SCALE: 1"=20'

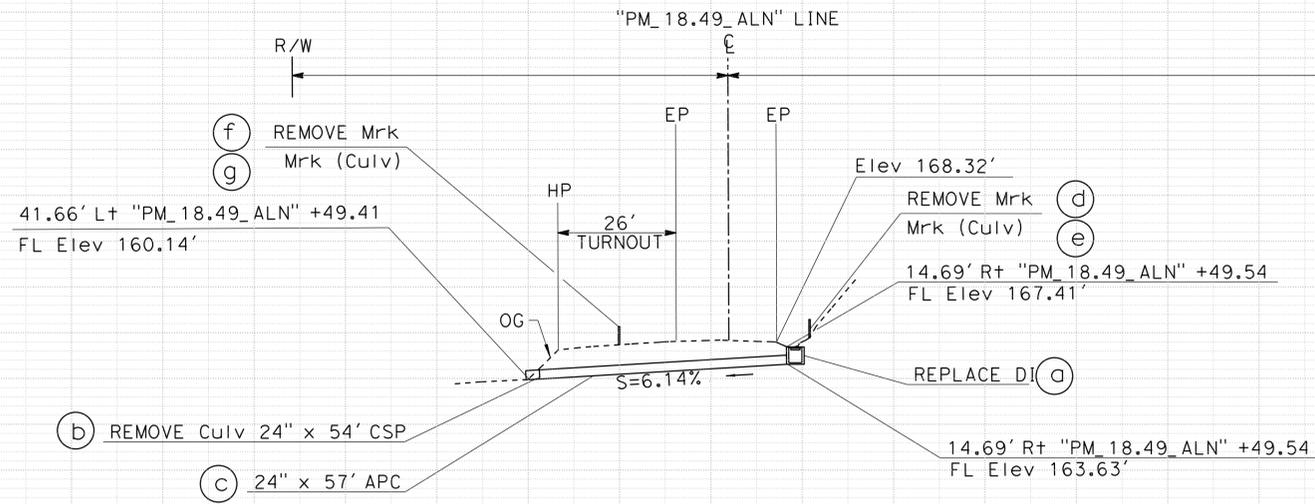

PROFILE

DRAINAGE SYSTEM No. 31

"PM_18.49_ALN" 100+49.48

PM 18.49

DRAINAGE PLAN AND PROFILE

(LOCATION 31)

D-31

SCALE: Horiz 1"=20'
Vert 1"=20'

| | | | |
|-----------------|-----------------------|---------------|---------|
| DESIGN | FUNCTIONAL SUPERVISOR | REVISOR | DATE |
| ANDRE GUIMARAES | ROBERT CAREY | TODD LARK | |
| DESIGNED BY | CHECKED BY | CALCULATED BY | REVISOR |
| | | | |



| | | | | |
|------|--------|-------|--------------------------|--------------------|
| Dist | COUNTY | ROUTE | POST MILES TOTAL PROJECT | SHEET TOTAL SHEETS |
| 01 | Hum | 254 | 0.0/43.0 | |

REGISTERED CIVIL ENGINEER DATE


PLANS APPROVAL DATE

THE ENGINEER OR ARCHITECT SHALL BE RESPONSIBLE FOR THE ACCURACY AND COMPLETENESS OF SCANNED COPIES OF THIS PLAN SHEET.


PRELIMINARY DESIGN FOR REVIEW ONLY

REGISTERED CIVIL ENGINEER No. Exp. CIVIL STATE OF CALIFORNIA

NOTE:
FOR ACCURATE RIGHT OF WAY DATA, CONTACT RIGHT OF WAY ENGINEERING AT THE DISTRICT OFFICE.

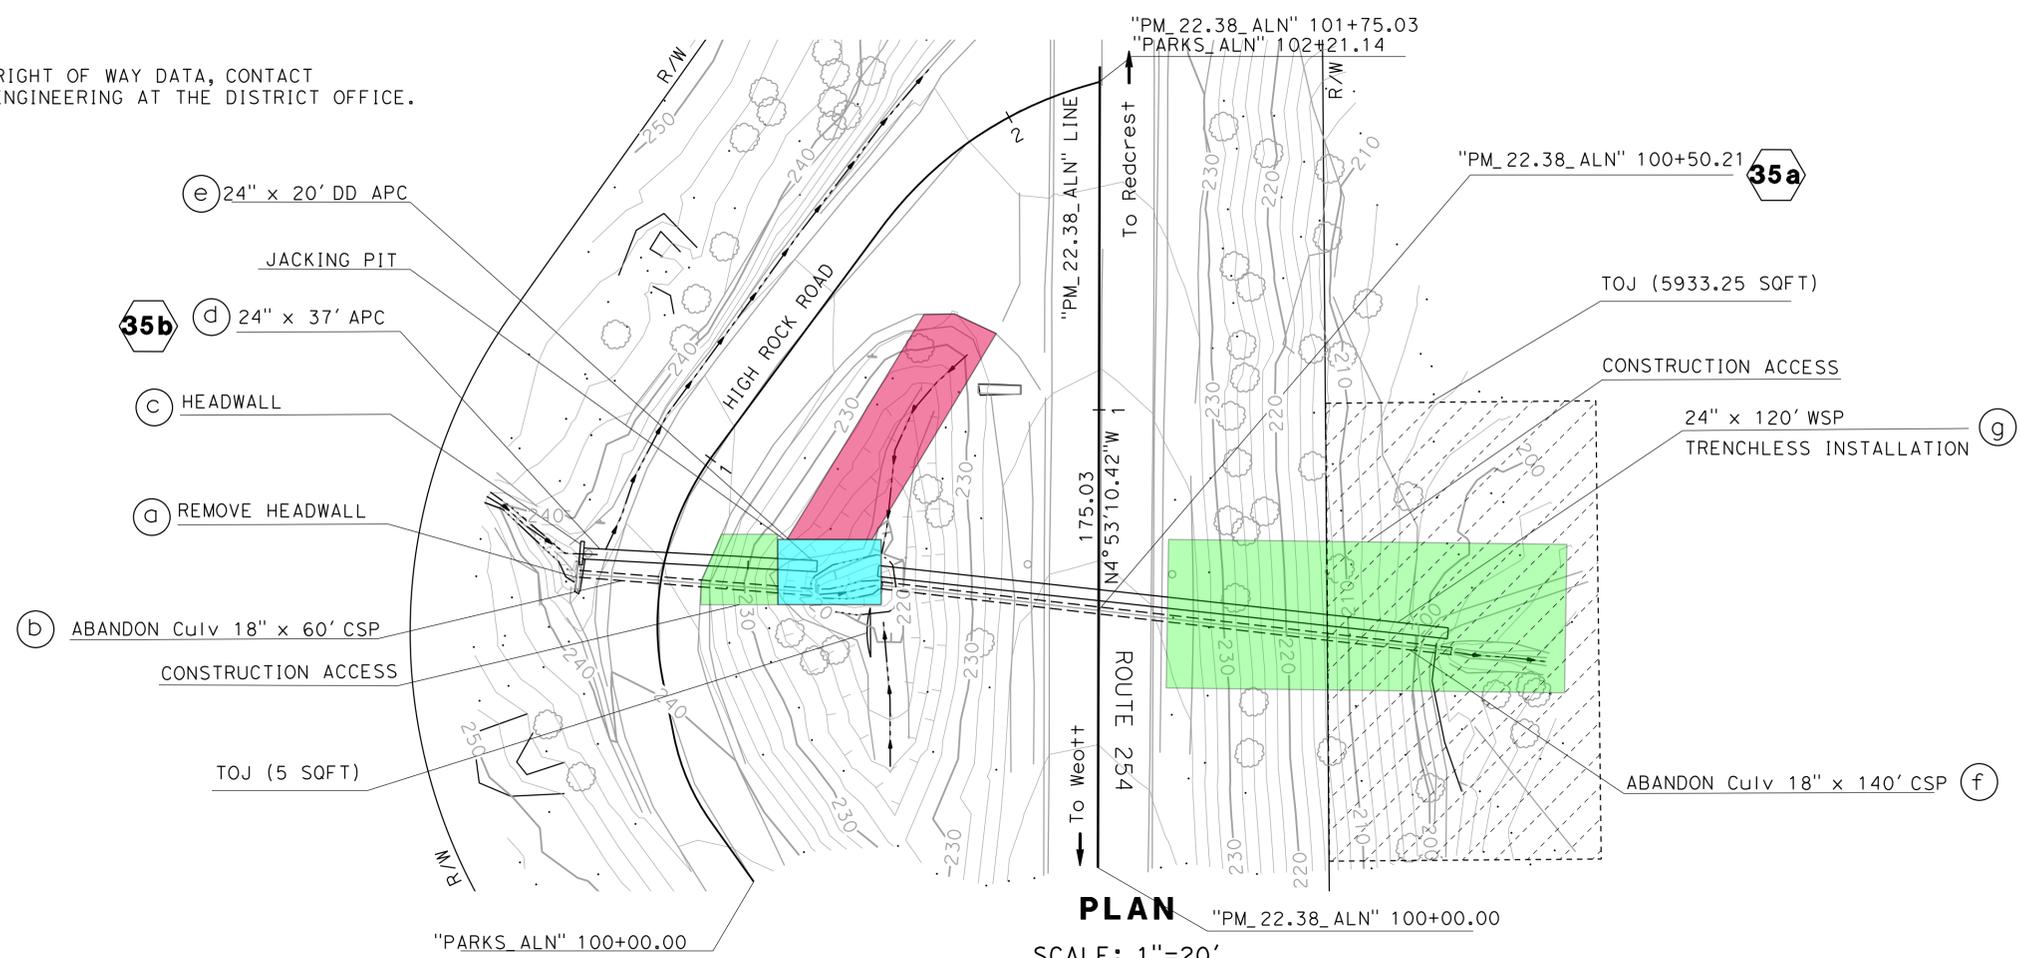

PLAN "PM_22.38_ALN" 100+00.00
SCALE: 1"=20'

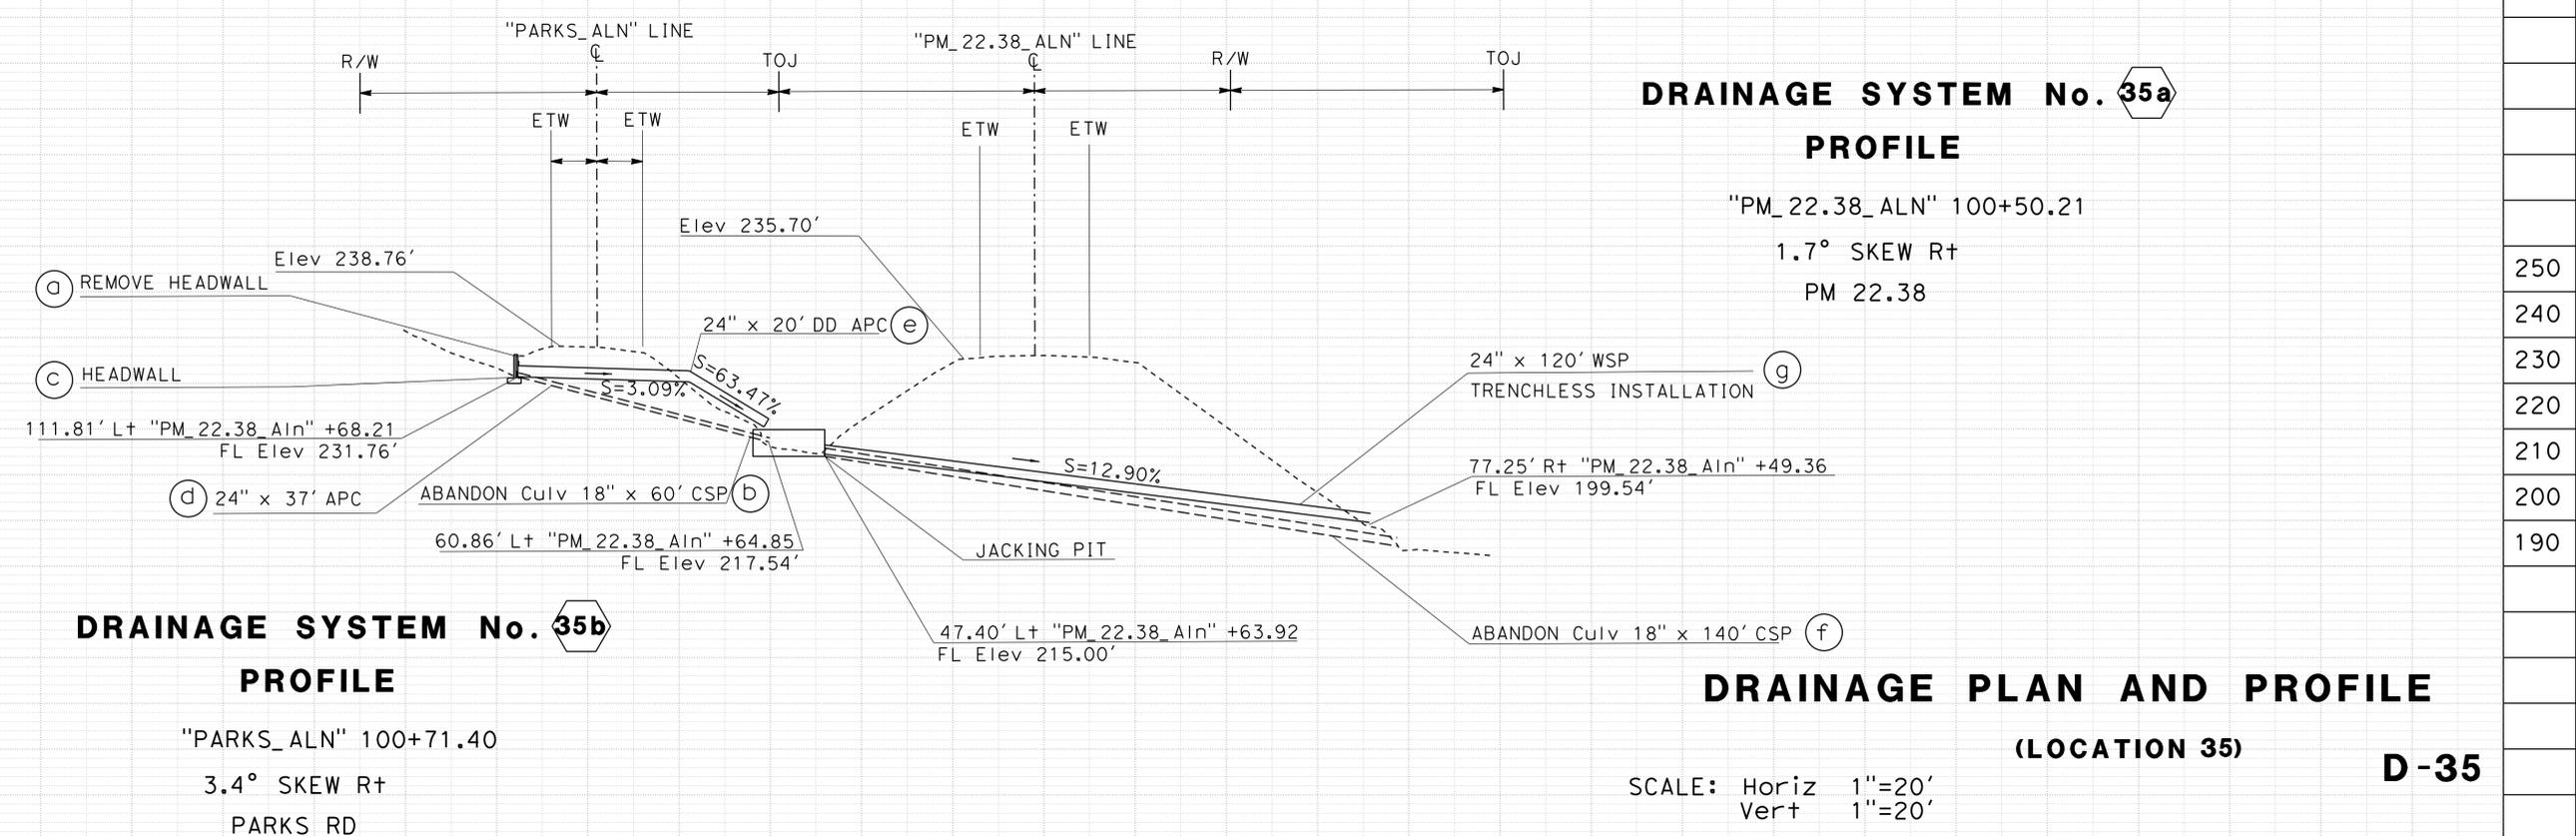

DRAINAGE SYSTEM No. 35b
PROFILE
"PARKS_ALN" 100+71.40
3.4° SKEW Rt
PARKS RD

DRAINAGE SYSTEM No. 35a
PROFILE
"PM_22.38_ALN" 100+50.21
1.7° SKEW Rt
PM 22.38

DRAINAGE PLAN AND PROFILE
(LOCATION 35)


SCALE: Horiz 1"=20'
Vert 1"=20'

D-35

| | | | |
|--|------------------------|------------|------|
| DESIGN | FUNCTIONAL SUPERVISOR | REVISOR | DATE |
| ANDRE GUIMARAES | ROBERT CAREY | TODD LARK | |
| STATE OF CALIFORNIA - DEPARTMENT OF TRANSPORTATION | CALCULATED/DESIGNED BY | CHECKED BY | |
| Ettrans | | | |


| | | | | |
|--|--------|-------|--------------------------|--------------------|
| Dist | COUNTY | ROUTE | POST MILES TOTAL PROJECT | SHEET TOTAL SHEETS |
| 01 | Hum | 254 | 0.0/43.0 | |
| REGISTERED CIVIL ENGINEER DATE | | | | |
| PLANS APPROVAL DATE | | | | |
| <small>THE ENGINEER OR SURVEYOR SHALL BE RESPONSIBLE FOR THE ACCURACY AND COMPLETENESS OF SCANNED COPIES OF THIS PLAN SHEET.</small> | | | | |

NOTE:
FOR ACCURATE RIGHT OF WAY DATA, CONTACT
RIGHT OF WAY ENGINEERING AT THE DISTRICT OFFICE.

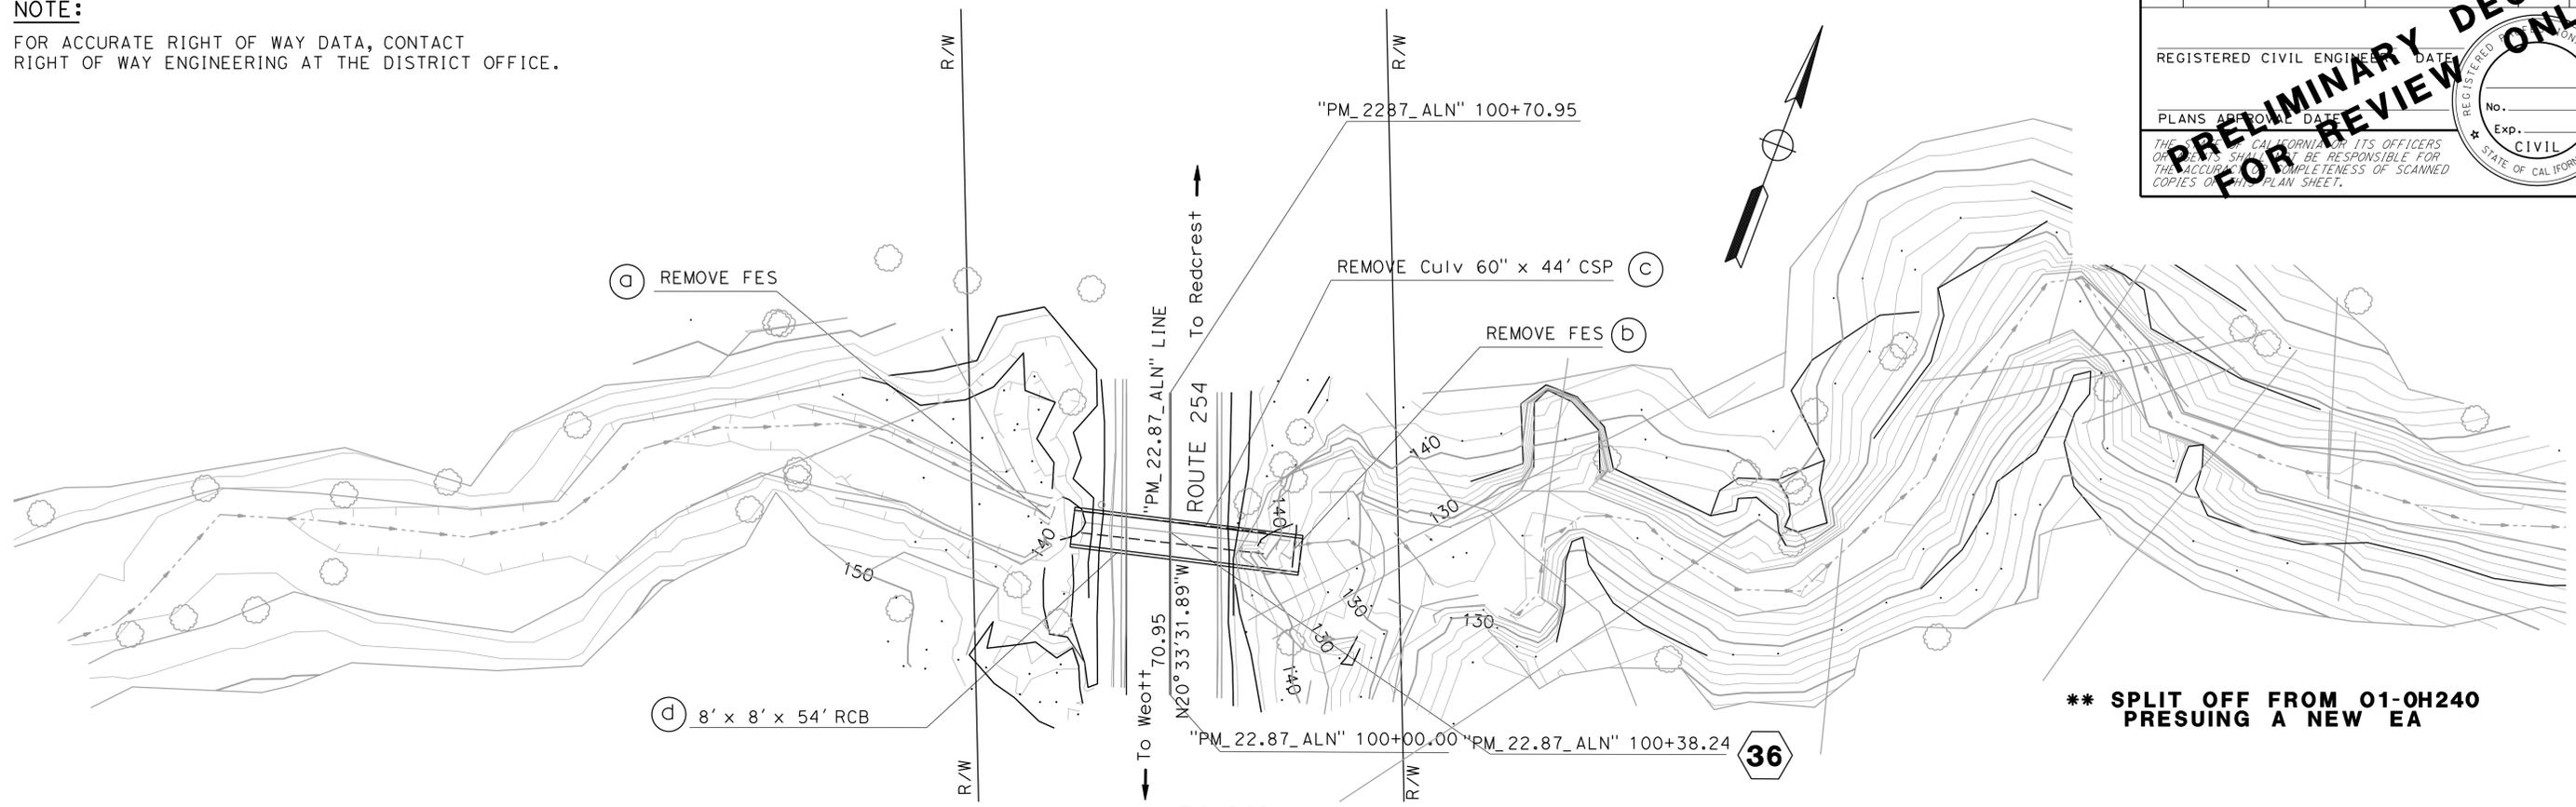

**** SPLIT OFF FROM 01-0H240
PRESUING A NEW EA**

PLAN
SCALE: 1"=20'

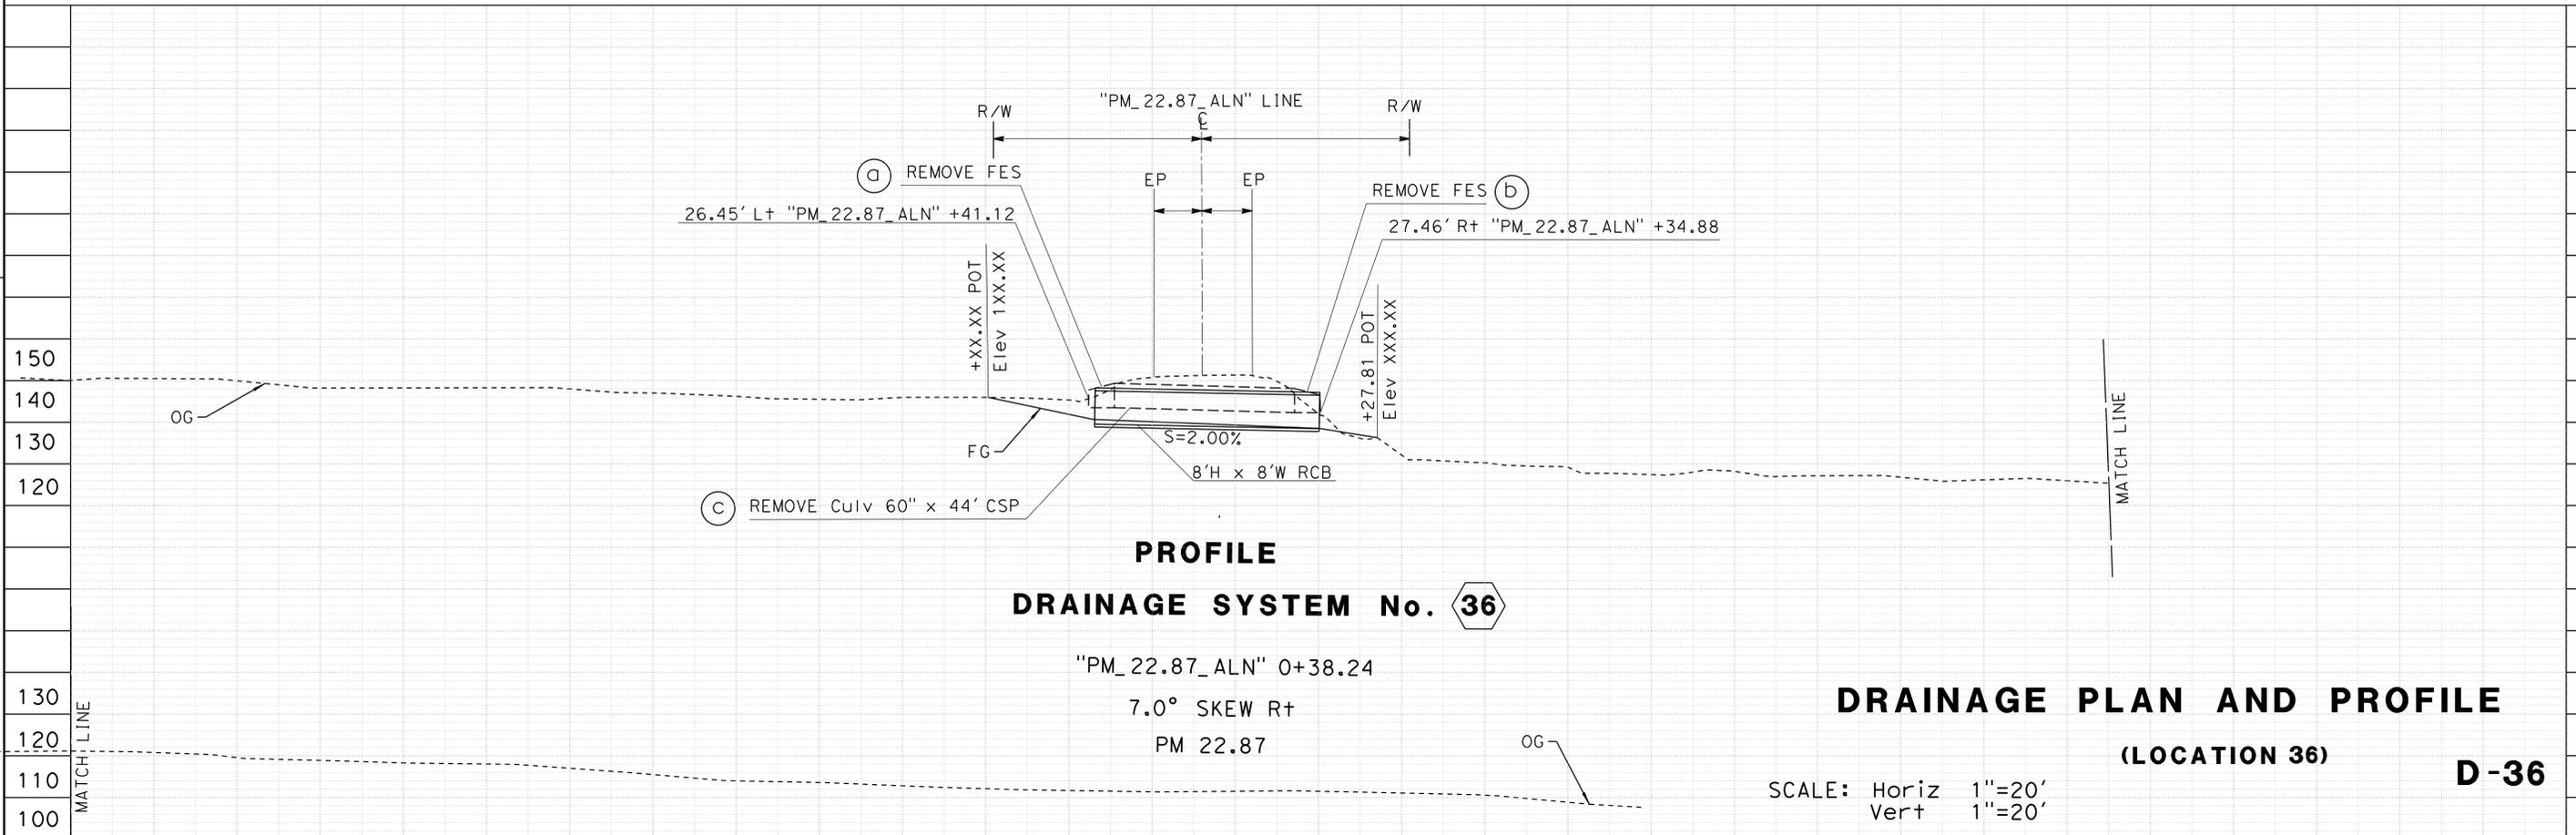

PROFILE
DRAINAGE SYSTEM No. 36

"PM_22.87_ALN" 0+38.24
7.0° SKEW Rt
PM 22.87

DRAINAGE PLAN AND PROFILE
(LOCATION 36)
D-36

SCALE: Horiz 1"=20'
Vert 1"=20'

| | |
|----------|-----------------------------|
| REVISION | DATE PLOTTED => 2/23/2024 |
| 02-15-24 | TIME PLOTTED => 11:52:39 AM |

| | | | | |
|------|--------|-------|--------------------------|--------------------|
| Dist | COUNTY | ROUTE | POST MILES TOTAL PROJECT | SHEET TOTAL SHEETS |
| 01 | Hum | 254 | 0.0/43.0 | |

REGISTERED CIVIL ENGINEER DATE

PLANS APPROVAL DATE


THE ENGINEER OR ITS OFFICERS OR AGENTS SHALL BE RESPONSIBLE FOR THE ACCURACY AND COMPLETENESS OF SCANNED COPIES OF THIS PLAN SHEET.

PRELIMINARY DESIGN FOR REVIEW ONLY

REGISTERED CIVIL ENGINEER No. Exp. CIVIL STATE OF CALIFORNIA


NOTE:
FOR ACCURATE RIGHT OF WAY DATA, CONTACT RIGHT OF WAY ENGINEERING AT THE DISTRICT OFFICE.

ABBREVIATION:
SFES- STEEL FARED END SECTION

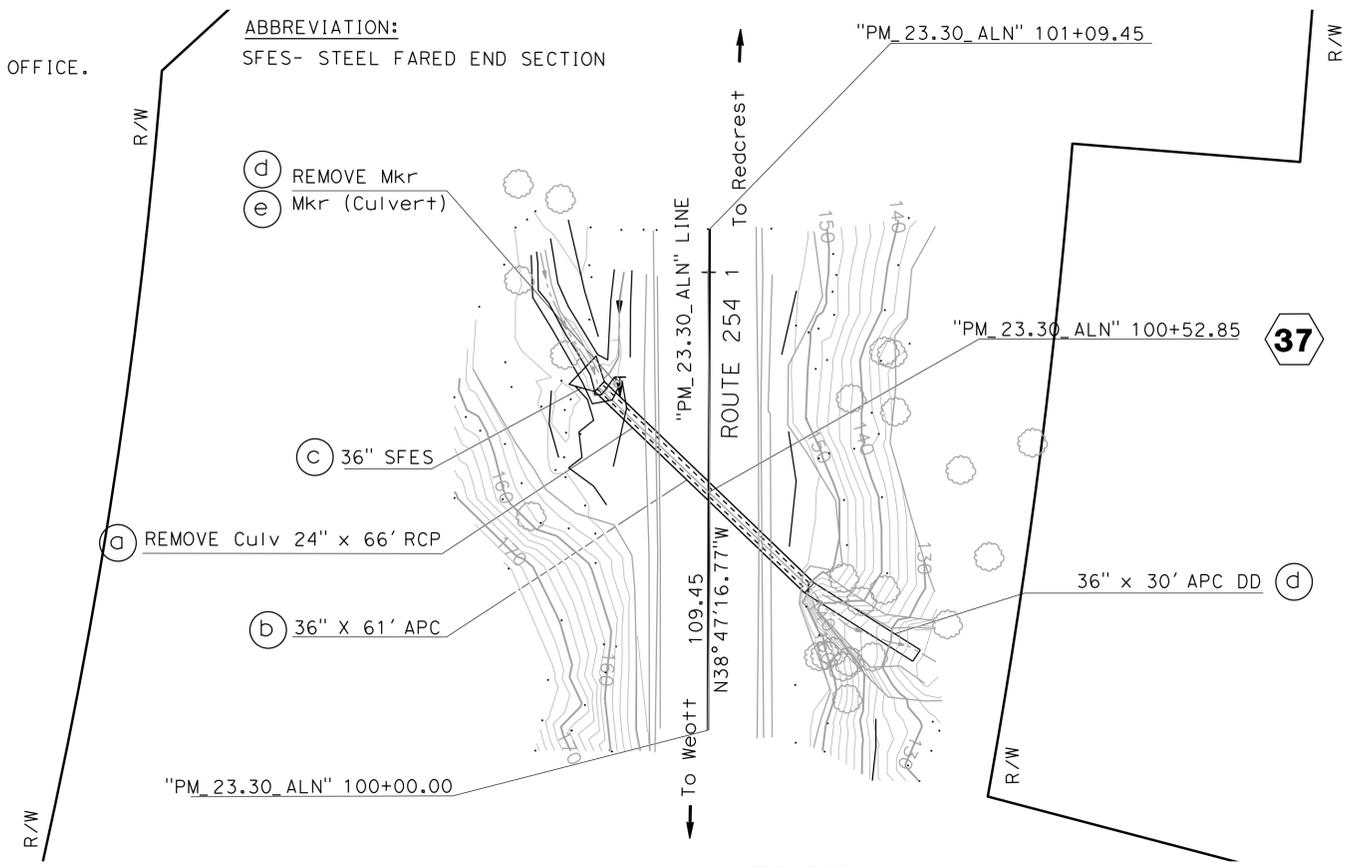

PLAN

SCALE: 1"=20'

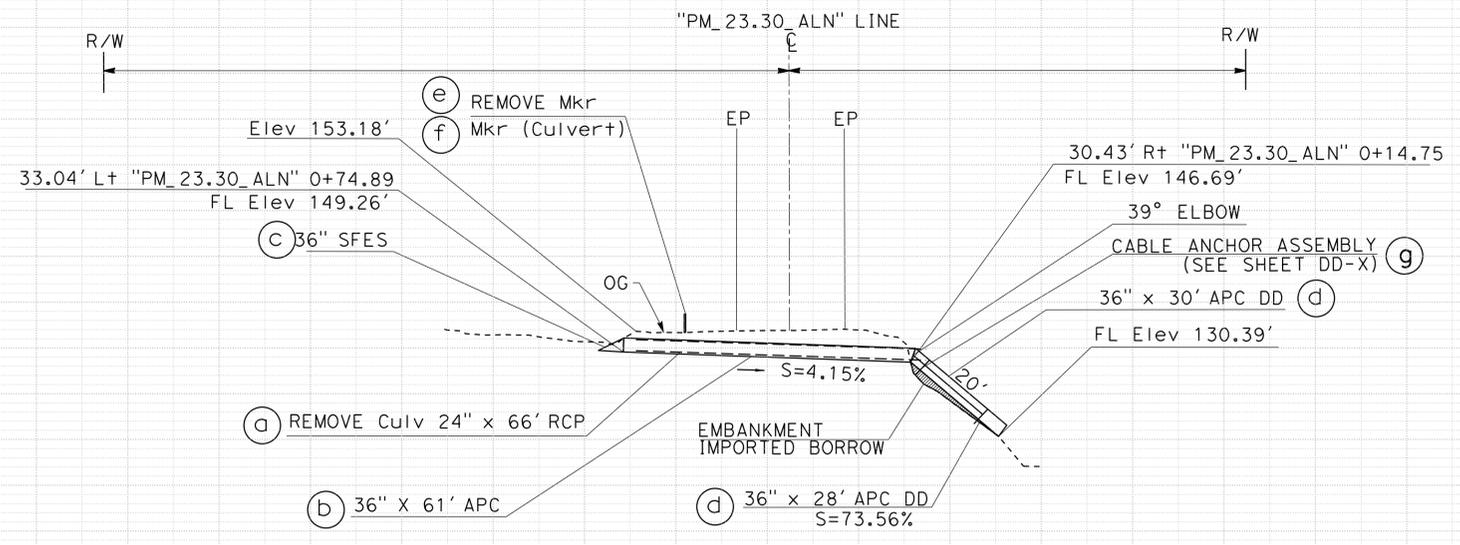

DRAINAGE SYSTEM No. 37
PROFILE

"PM_23.30_ALN" 100+51.85
43.5° SKEW Rt
PM 23.30

DRAINAGE PLAN AND PROFILE

(LOCATION 37)

D-37

SCALE: Horiz 1"=20'
Vert 1"=20'

| | |
|--|-----------------|
| FUNCTIONAL SUPERVISOR | ANDRE GUIMARAES |
| DESIGN | |
| STATE OF CALIFORNIA - DEPARTMENT OF TRANSPORTATION | |
| EtCotrans | |
| CALCULATED-DESIGNED BY | ROBERT CAREY |
| CHECKED BY | TODD LARK |
| REVISOR | |
| REVISION | |
| DATE | |
| BY | |
| DATE | |

LAST REVISION DATE PLOTTED => 2/23/2024 02-15-24 TIME PLOTTED => 11:52:45 AM

| | | | | | |
|------|--------|-------|--------------------------|-----------|--------------|
| Dist | COUNTY | ROUTE | POST MILES TOTAL PROJECT | SHEET NO. | TOTAL SHEETS |
| 01 | Hum | 254 | 0.0/43.0 | | |

PRELIMINARY DESIGN FOR REVIEW ONLY


REGISTERED CIVIL ENGINEER DATE

PLANS APPROVAL DATE

THE STATE OF CALIFORNIA AND ITS OFFICERS OR AGENTS SHALL NOT BE RESPONSIBLE FOR THE ACCURACY OR COMPLETENESS OF SCANNED COPIES OF THIS PLAN SHEET.

REGISTERED CIVIL ENGINEER No. Exp. CIVIL STATE OF CALIFORNIA


NOTE:
FOR ACCURATE RIGHT OF WAY DATA, CONTACT RIGHT OF WAY ENGINEERING AT THE DISTRICT OFFICE.

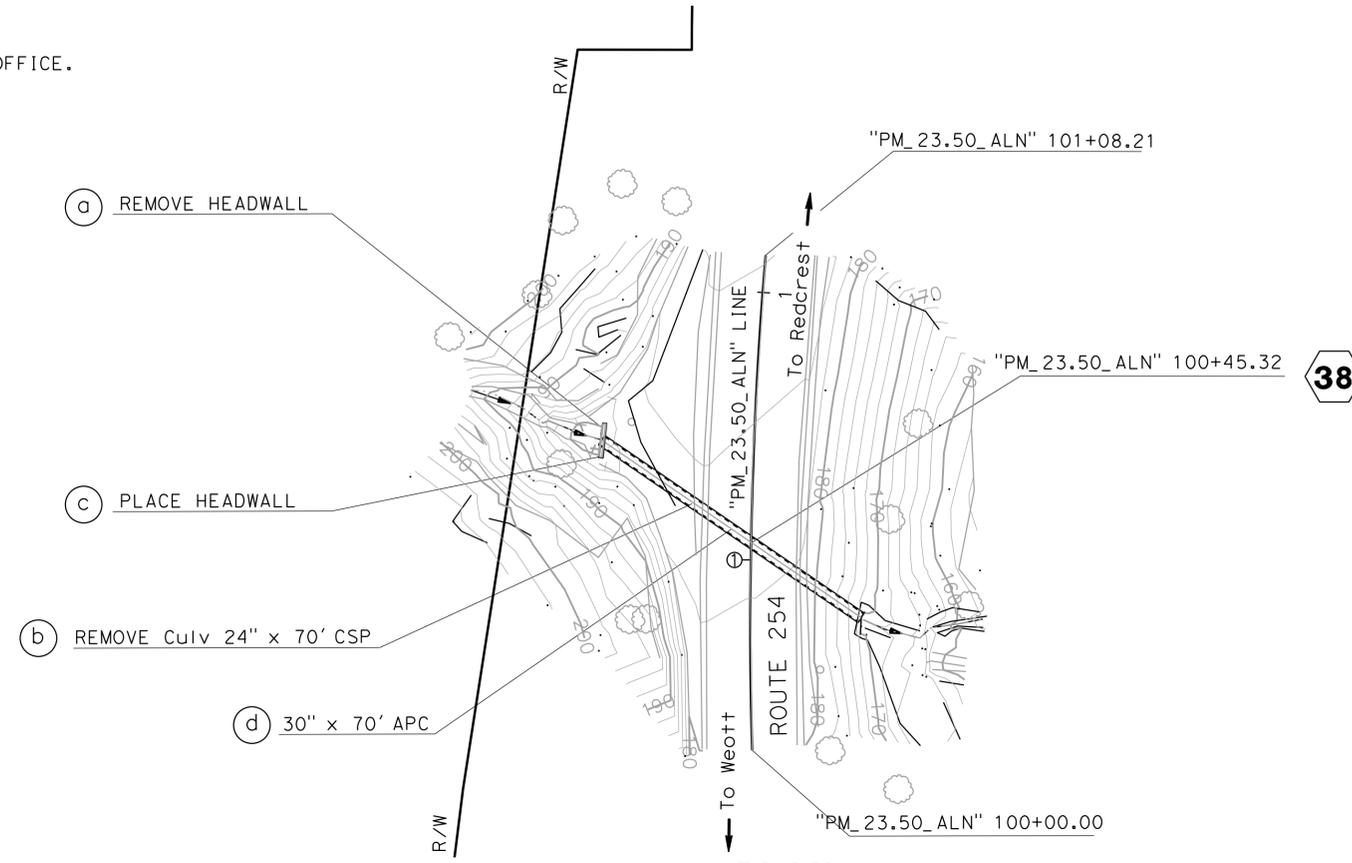

CURVE DATA

| No. # | R | Δ | T | L | N | E |
|-------|--------|-----------|-------|--------|--------------|--------------|
| 1 | 967.76 | 06°24'26" | 54.17 | 108.22 | 2,032,270.27 | 6,024,752.51 |

PLAN
SCALE: 1"=20'

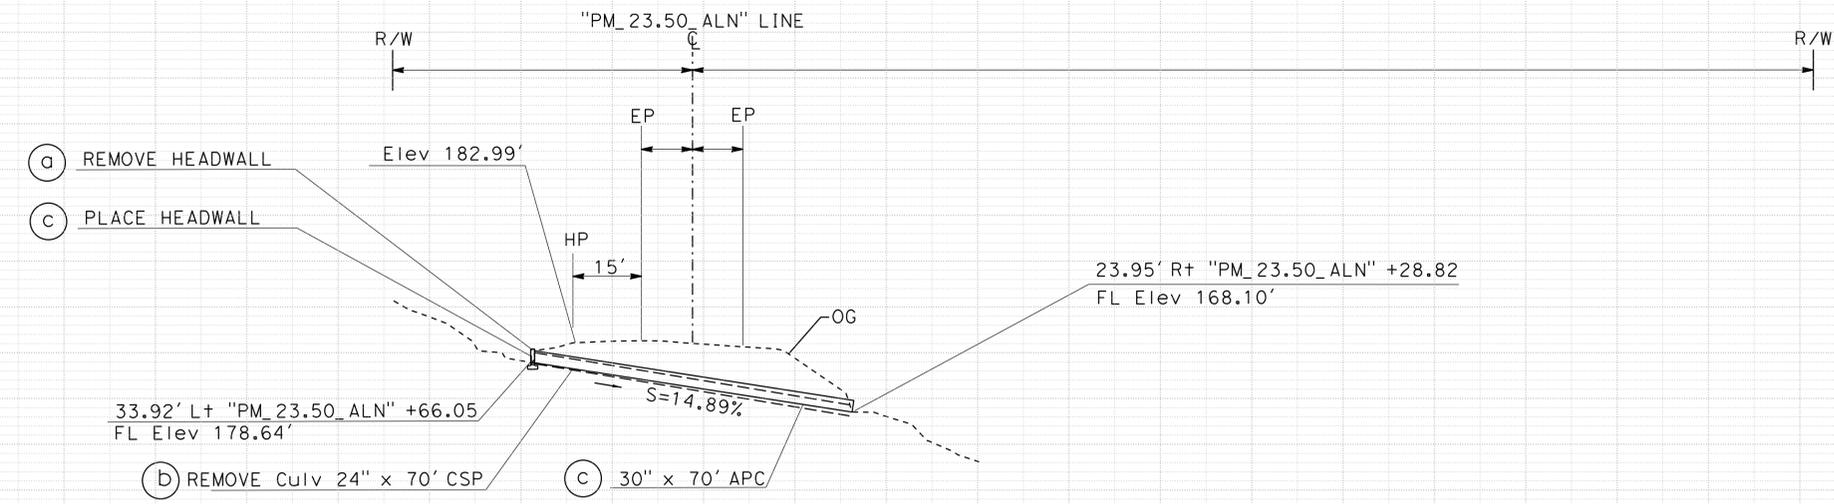

DRAINAGE SYSTEM No. 38
PROFILE

"PM_23.50_ALN" 100+45.32
34.3° SKEW Rt
PM 23.50

DRAINAGE PLAN AND PROFILE
(LOCATION 38)

SCALE: Horiz 1"=20'
Vert 1"=20'

D-38

STATE OF CALIFORNIA - DEPARTMENT OF TRANSPORTATION
Et-Catrans®
FUNCTIONAL SUPERVISOR: ANDRE GUIMARAES
DESIGN
REVISIONS: 200, 190, 180, 170, 160, 150

| Dist | COUNTY | ROUTE | POST MILES TOTAL PROJECT | SHEET TOTAL SHEETS |
|------|--------|-------|--------------------------|--------------------|
| 01 | Hum | 254 | 0.0/43.0 | |

REGISTERED CIVIL ENGINEER DATE


PLANS APPROVAL DATE

THE ENGINEER OR ARCHITECT SHALL BE RESPONSIBLE FOR THE ACCURACY AND COMPLETENESS OF SCANNED COPIES OF THIS PLAN SHEET.


PRELIMINARY DESIGN FOR REVIEW ONLY

REGISTERED CIVIL ENGINEER No. Exp. CIVIL STATE OF CALIFORNIA

NOTE:
FOR ACCURATE RIGHT OF WAY DATA, CONTACT RIGHT OF WAY ENGINEERING AT THE DISTRICT OFFICE.

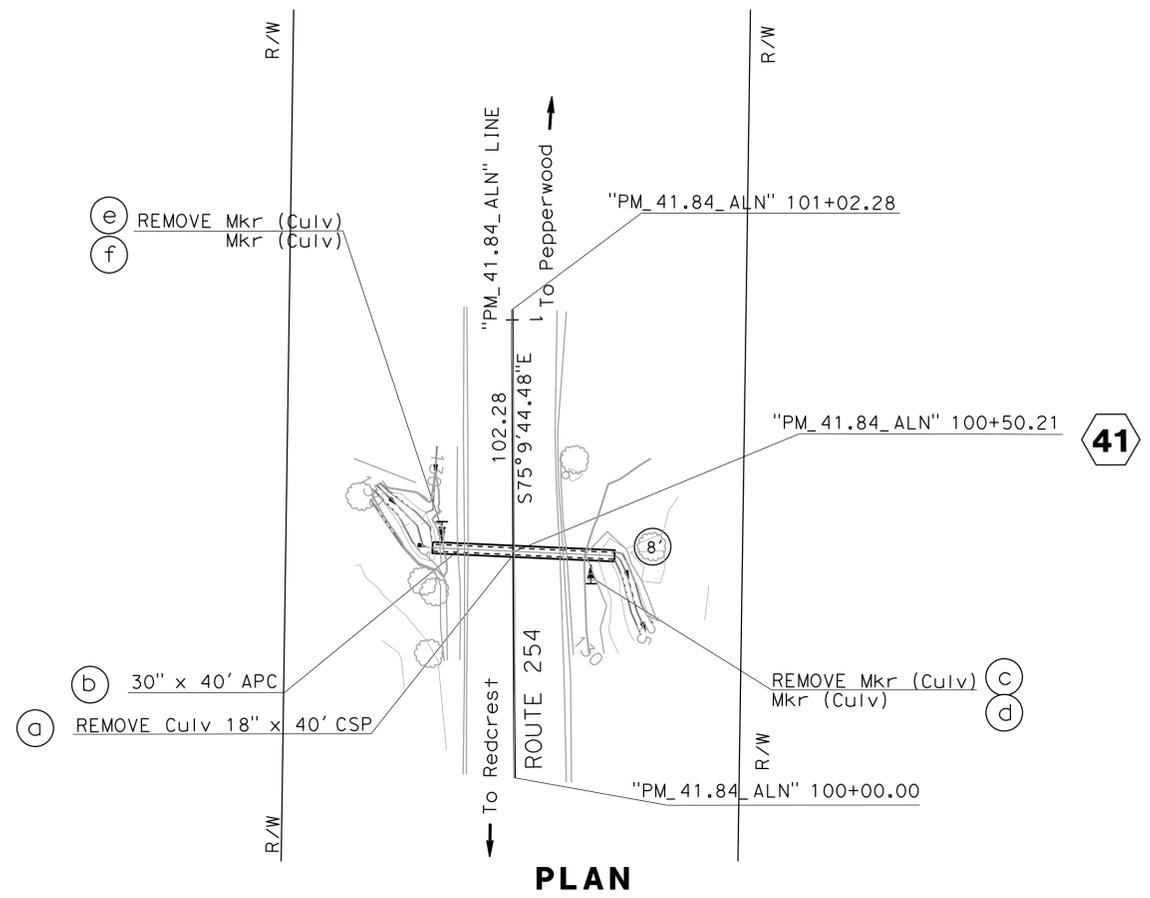

PLAN
SCALE: 1"=20'

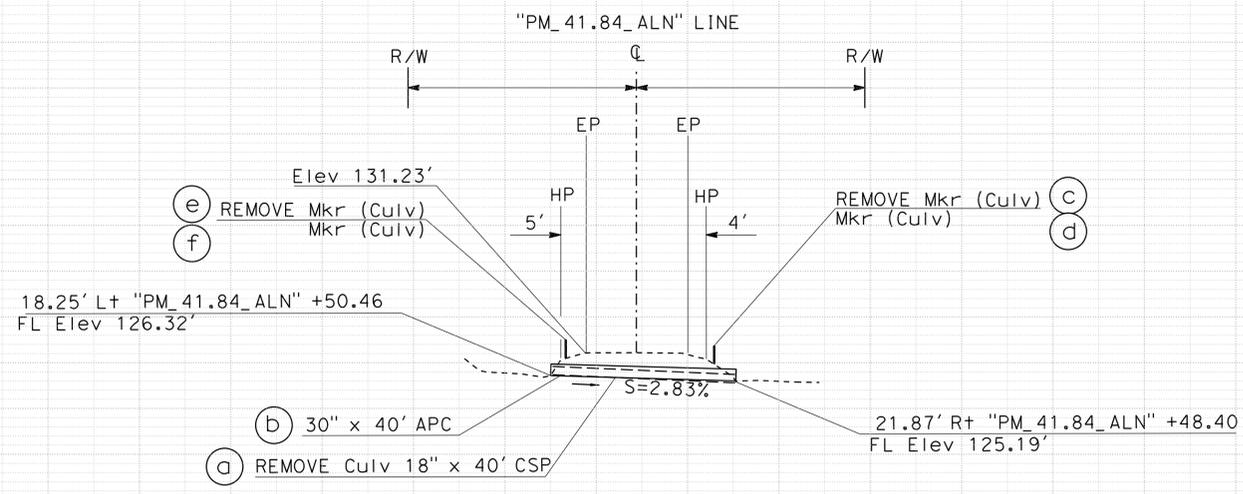

DRAINAGE SYSTEM No. 41
PROFILE

"PM_41.84_ALN" 100+50.21
2.6° SKEW Rt
PM 41.84

DRAINAGE PLAN AND PROFILE
(LOCATION 41)

SCALE: Horiz 1"=20'
Vert 1"=20'

D-41

| | | | | |
|--------|-----------------|-----------------------|--------------|---------|
| DESIGN | ANDRE GUIMARAES | FUNCTIONAL SUPERVISOR | ROBERT CAREY | REVISOR |
| DESIGN | | | TODD LARK | DATE |
| DESIGN | | | | REVISOR |
| DESIGN | | | | DATE |
| DESIGN | | | | REVISOR |
| DESIGN | | | | DATE |

| | | | | |
|------|--------|-------|--------------------------|--------------------|
| Dist | COUNTY | ROUTE | POST MILES TOTAL PROJECT | SHEET TOTAL SHEETS |
| 01 | Hum | 254 | 0.0/43.0 | |

REGISTERED CIVIL ENGINEER DATE


PLANS APPROVAL DATE

THE ENGINEER OR ARCHITECT SHALL NOT BE RESPONSIBLE FOR THE ACCURACY OR COMPLETENESS OF SCANNED COPIES OF THIS PLAN SHEET.

PRELIMINARY DESIGN FOR REVIEW ONLY


REGISTERED CIVIL ENGINEER No. Exp. CIVIL STATE OF CALIFORNIA

NOTE:
FOR ACCURATE RIGHT OF WAY DATA, CONTACT RIGHT OF WAY ENGINEERING AT THE DISTRICT OFFICE.

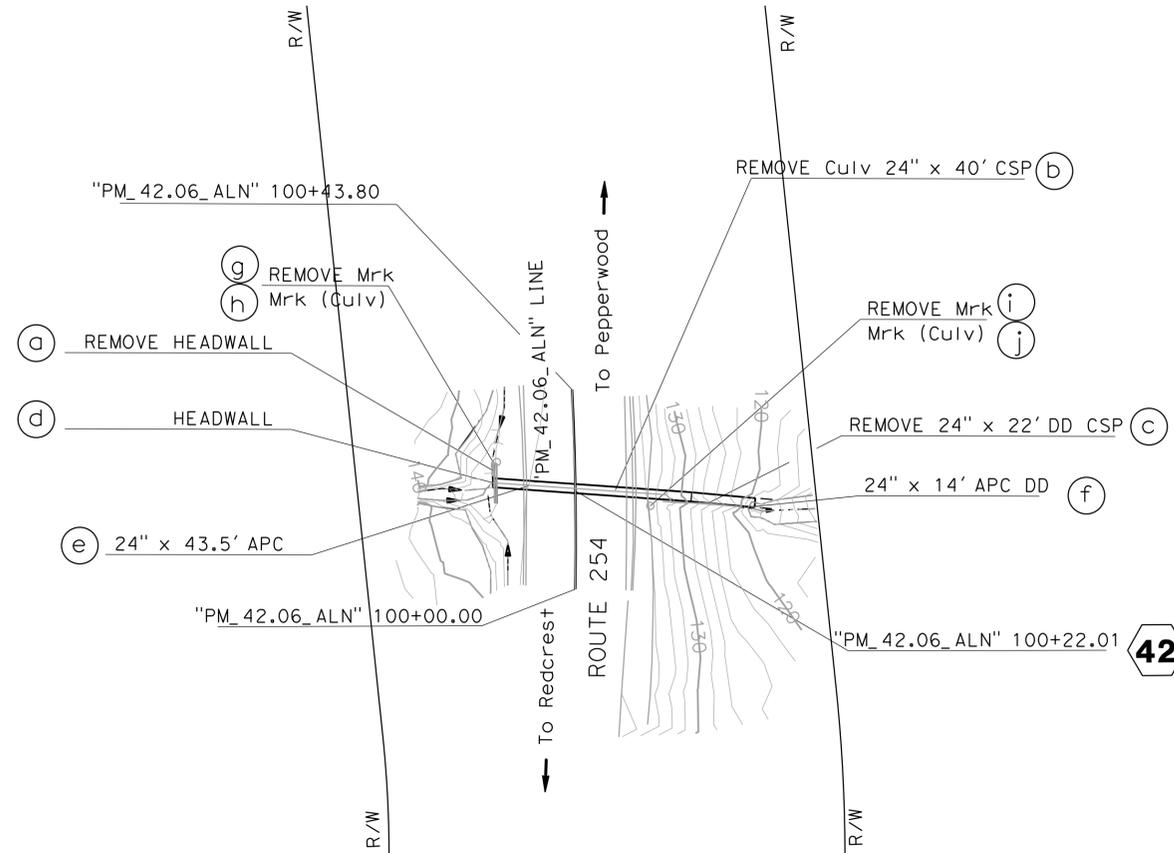

CURVE DATA

| No. # | R | Δ | T | L | N | E |
|-------|--------|-----------|-------|-------|--------------|--------------|
| 1 | 670.62 | 03°43'35" | 21.82 | 43.62 | 2,041,528.78 | 6,010,830.33 |

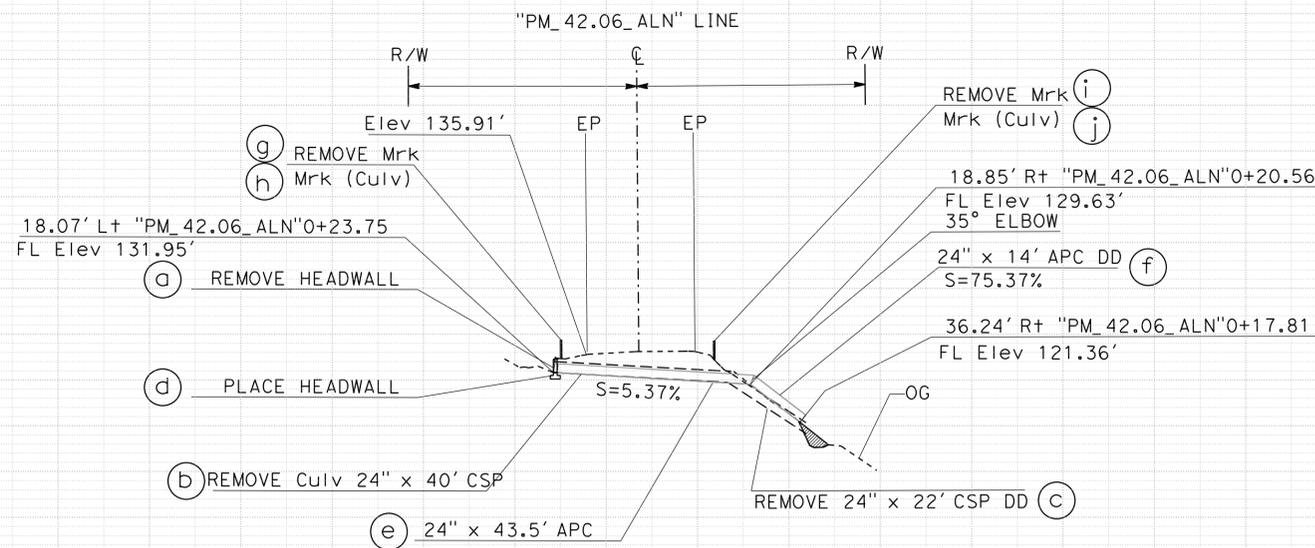

DRAINAGE SYSTEM No. 42

PROFILE

"PM_42.06_ALN" 100+22.01

3.9° SKEW Rt

PM 42.06


DRAINAGE PLAN AND PROFILE

(LOCATION 42)

D-42

SCALE: Horiz 1"=20'
Vert 1"=20'

STATE OF CALIFORNIA - DEPARTMENT OF TRANSPORTATION
Et-Catrans®
FUNCTIONAL SUPERVISOR: ANDRE GUIMARAES
DESIGN
REVISIONS: 140, 130, 120, 110

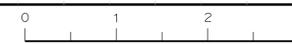

| | | | | |
|------|--------|-------|--------------------------|--------------------|
| Dist | COUNTY | ROUTE | POST MILES TOTAL PROJECT | SHEET TOTAL SHEETS |
| 01 | Hum | 254 | 0.0/43.0 | |

REGISTERED CIVIL ENGINEER DATE



PLANS APPROVAL DATE

THE ENGINEER OR ITS OFFICERS OR AGENTS SHALL NOT BE RESPONSIBLE FOR THE ACCURACY OR COMPLETENESS OF SCANNED COPIES OF THIS PLAN SHEET.

PRELIMINARY DESIGN FOR REVIEW ONLY

REGISTERED CIVIL ENGINEER No. Exp. CIVIL STATE OF CALIFORNIA

NOTE:
FOR ACCURATE RIGHT OF WAY DATA, CONTACT RIGHT OF WAY ENGINEERING AT THE DISTRICT OFFICE.

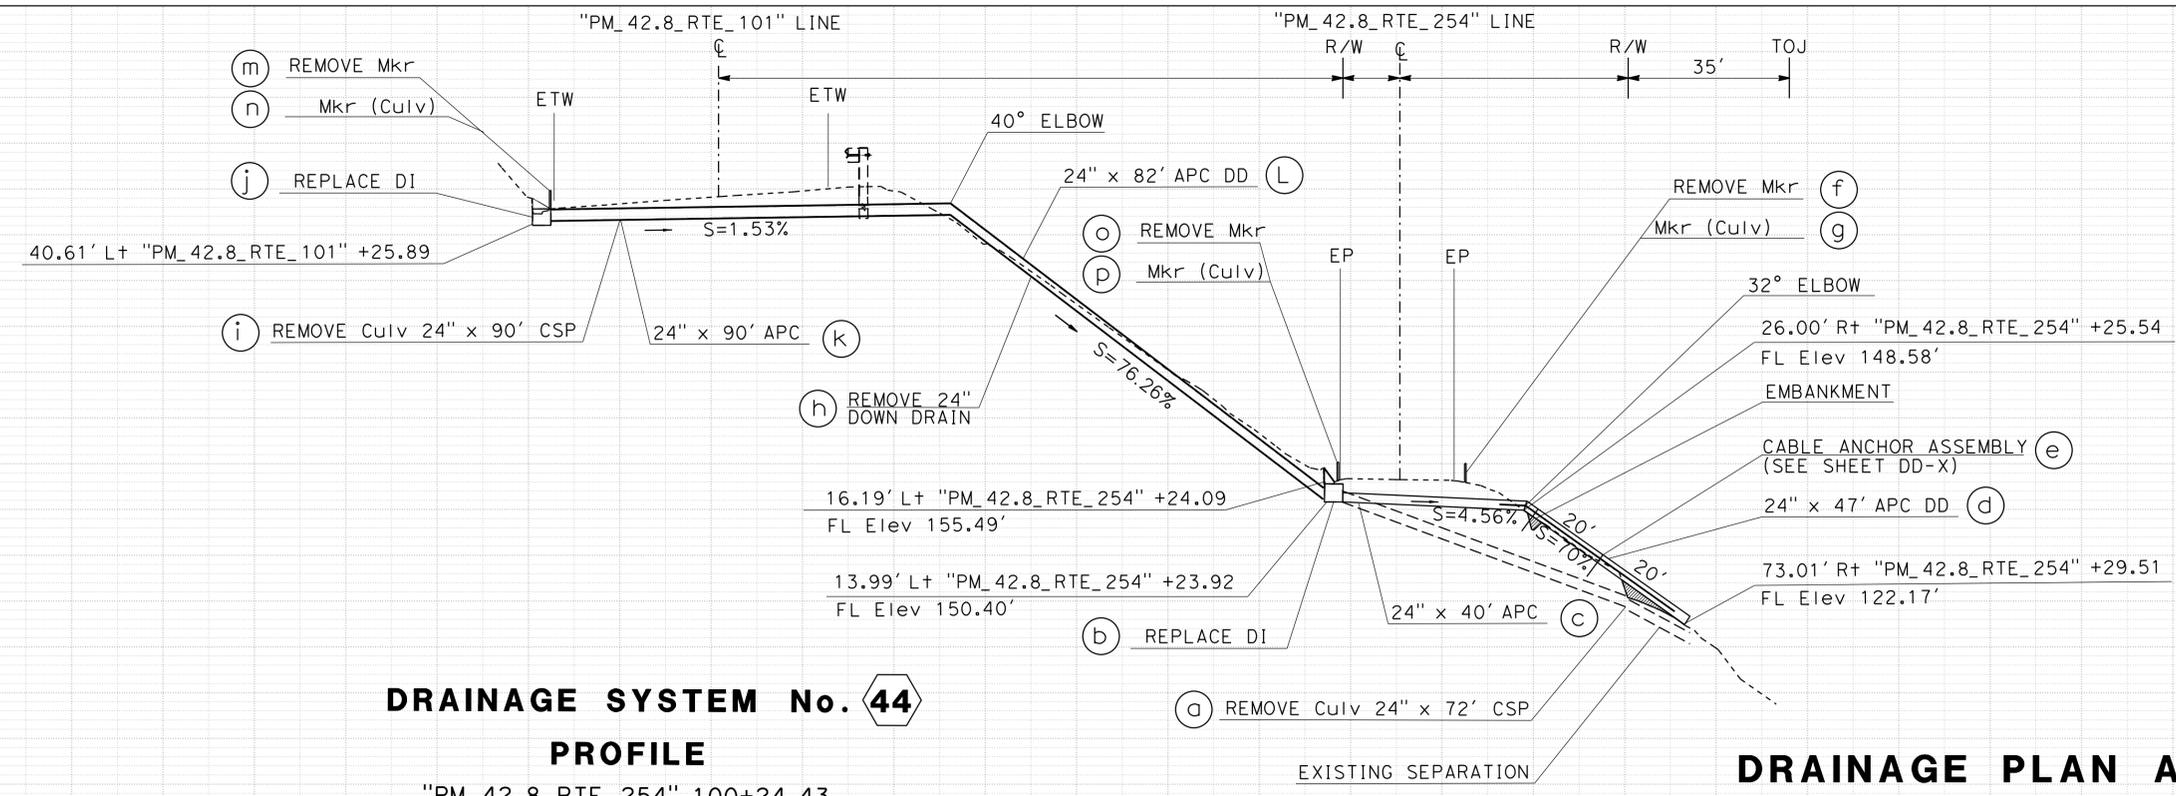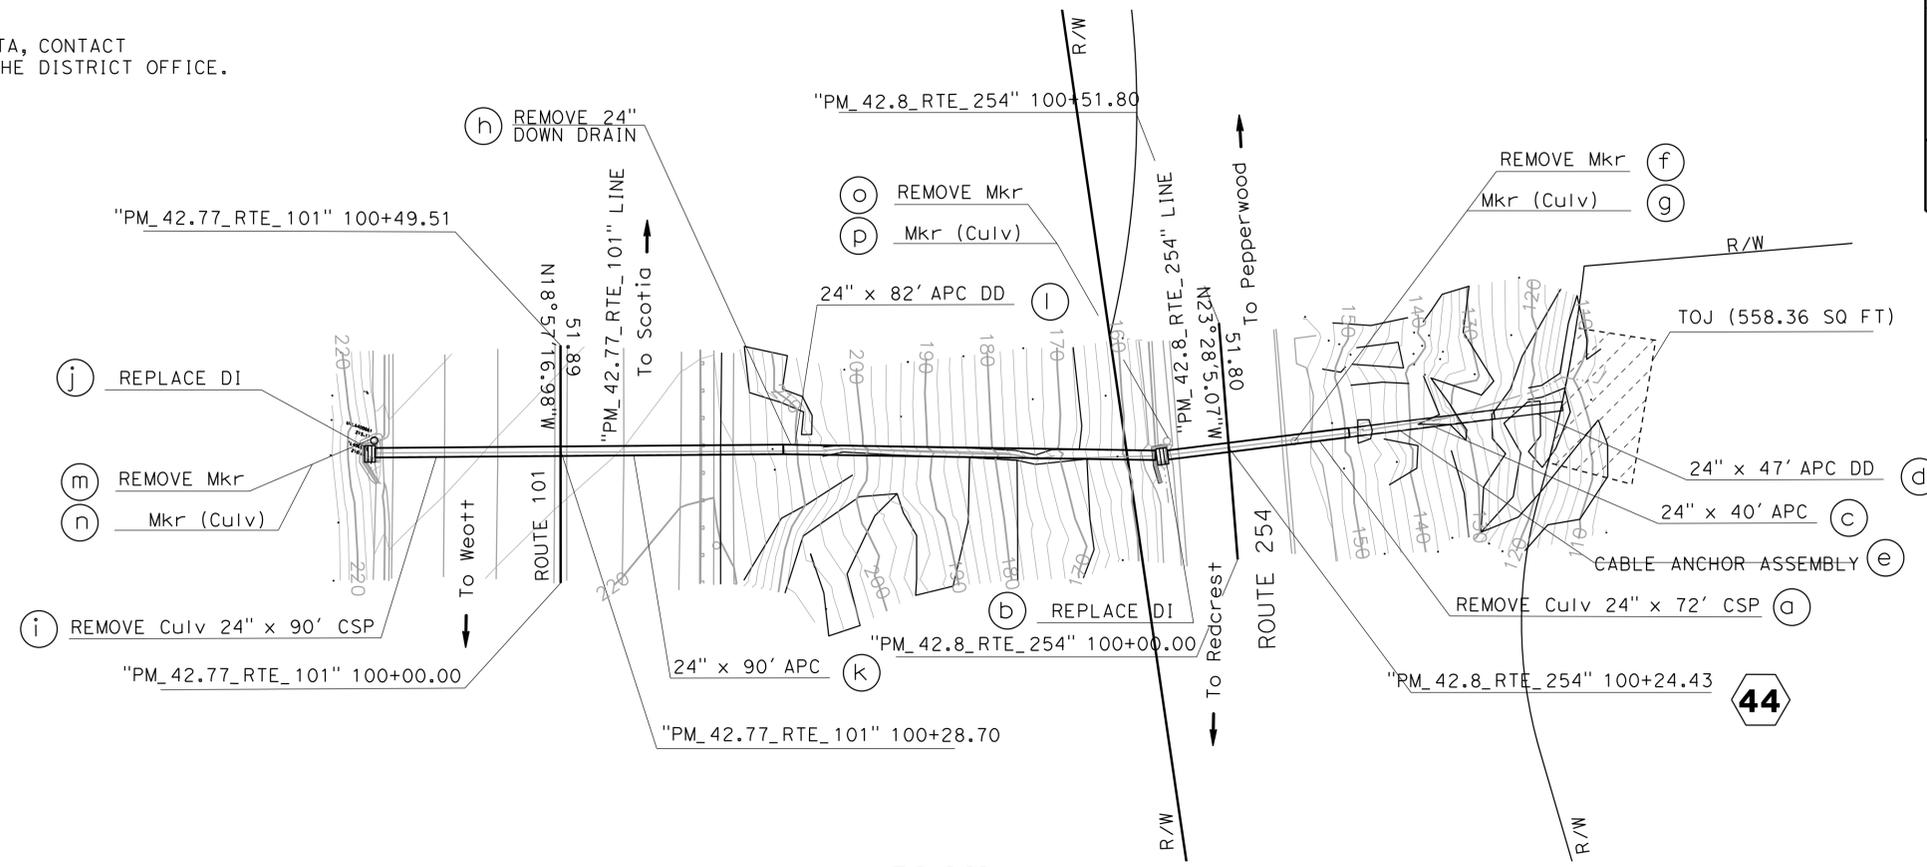

DRAINAGE SYSTEM No. 44

PROFILE
"PM_42.8_RTE_254" 100+24.43
6.9° SKEW Lt
PM 42.80

DRAINAGE PLAN AND PROFILE

(LOCATION 44)

D-44

| | |
|----------|----------------------------|
| REVISION | DATE PLOTTED => 2/23/2024 |
| 02-15-24 | TIME PLOTTED => 2:56:50 PM |

| | |
|-----------------------|-----------------|
| DESIGN | ANDRE GUIMARAES |
| FUNCTIONAL SUPERVISOR | ANDRE GUIMARAES |
| CHECKED BY | TODD LARK |
| DESIGNED BY | TODD LARK |
| CALCULATED BY | ROBERT CAREY |
| REVISION | DATE |
| 01 | |

| | | | | |
|------|--------|-------|--------------------------|--------------------|
| Dist | COUNTY | ROUTE | POST MILES TOTAL PROJECT | SHEET TOTAL SHEETS |
| 01 | Hum | 254 | 0.0/43.0 | |

REGISTERED CIVIL ENGINEER DATE



PLANS APPROVAL DATE

THE ENGINEER OR ARCHITECT SHALL BE RESPONSIBLE FOR THE ACCURACY AND COMPLETENESS OF SCANNED COPIES OF THIS PLAN SHEET.

PRELIMINARY DESIGN FOR REVIEW ONLY

REGISTERED CIVIL ENGINEER No. Exp. CIVIL STATE OF CALIFORNIA

NOTE:
FOR ACCURATE RIGHT OF WAY DATA, CONTACT RIGHT OF WAY ENGINEERING AT THE DISTRICT OFFICE.

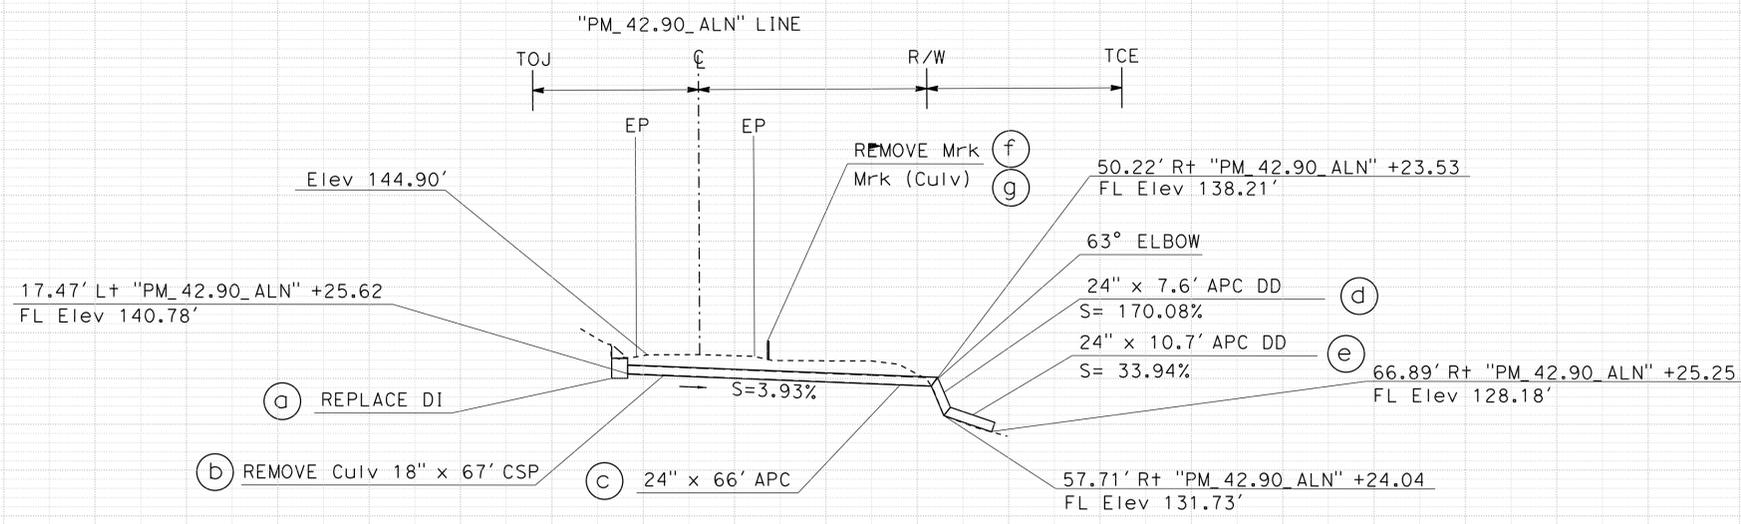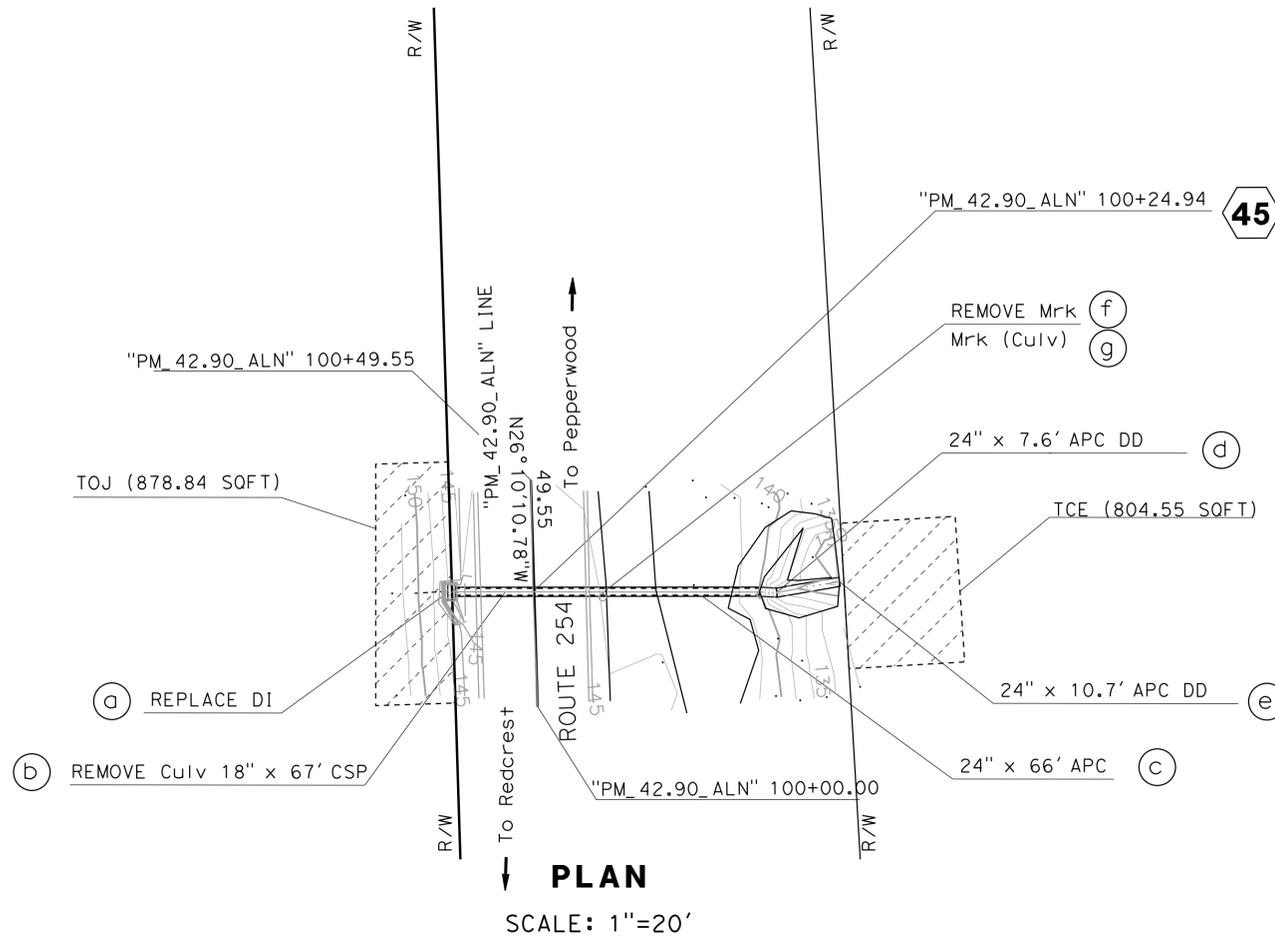

DRAINAGE SYSTEM No. 45

PROFILE

"PM_42.90_ALN" 100+24.94
PM 42.90

DRAINAGE PLAN AND PROFILE

(LOCATION 45)

D-45

SCALE: Horiz 1"=20'
Vert 1"=20'



| | | | |
|-----------------|-----------------------|------------------------|------------|
| DESIGN | FUNCTIONAL SUPERVISOR | REVISOR | DATE |
| ANDRE GUIMARAES | ROBERT CAREY | TODD LARK | |
| DESIGNED BY | CHECKED BY | CALCULATED/DESIGNED BY | CHECKED BY |
| | | | |

STATE OF CALIFORNIA - DEPARTMENT OF TRANSPORTATION
Caltrans
 DESIGN
 ANDRE GUIMARAES
 FUNCTIONAL SUPERVISOR
 ROBERT CAREY
 TODD LARK
 REVISIONS: [Table with columns: REVISED BY, DATE, REVISION]

| Dist | COUNTY | ROUTE | POST MILES TOTAL PROJECT | SHEET NO. | TOTAL SHEETS |
|------|--------|-------|--------------------------|-----------|--------------|
| 01 | Hum | 254 | 0.0/4.0 | 1 | 4 |

REGISTERED CIVIL ENGINEER
 No. _____
 Exp. _____
 CIVIL
 STATE OF CALIFORNIA

PRELIMINARY DESIGN
 PREP FOR REVIEW ONLY

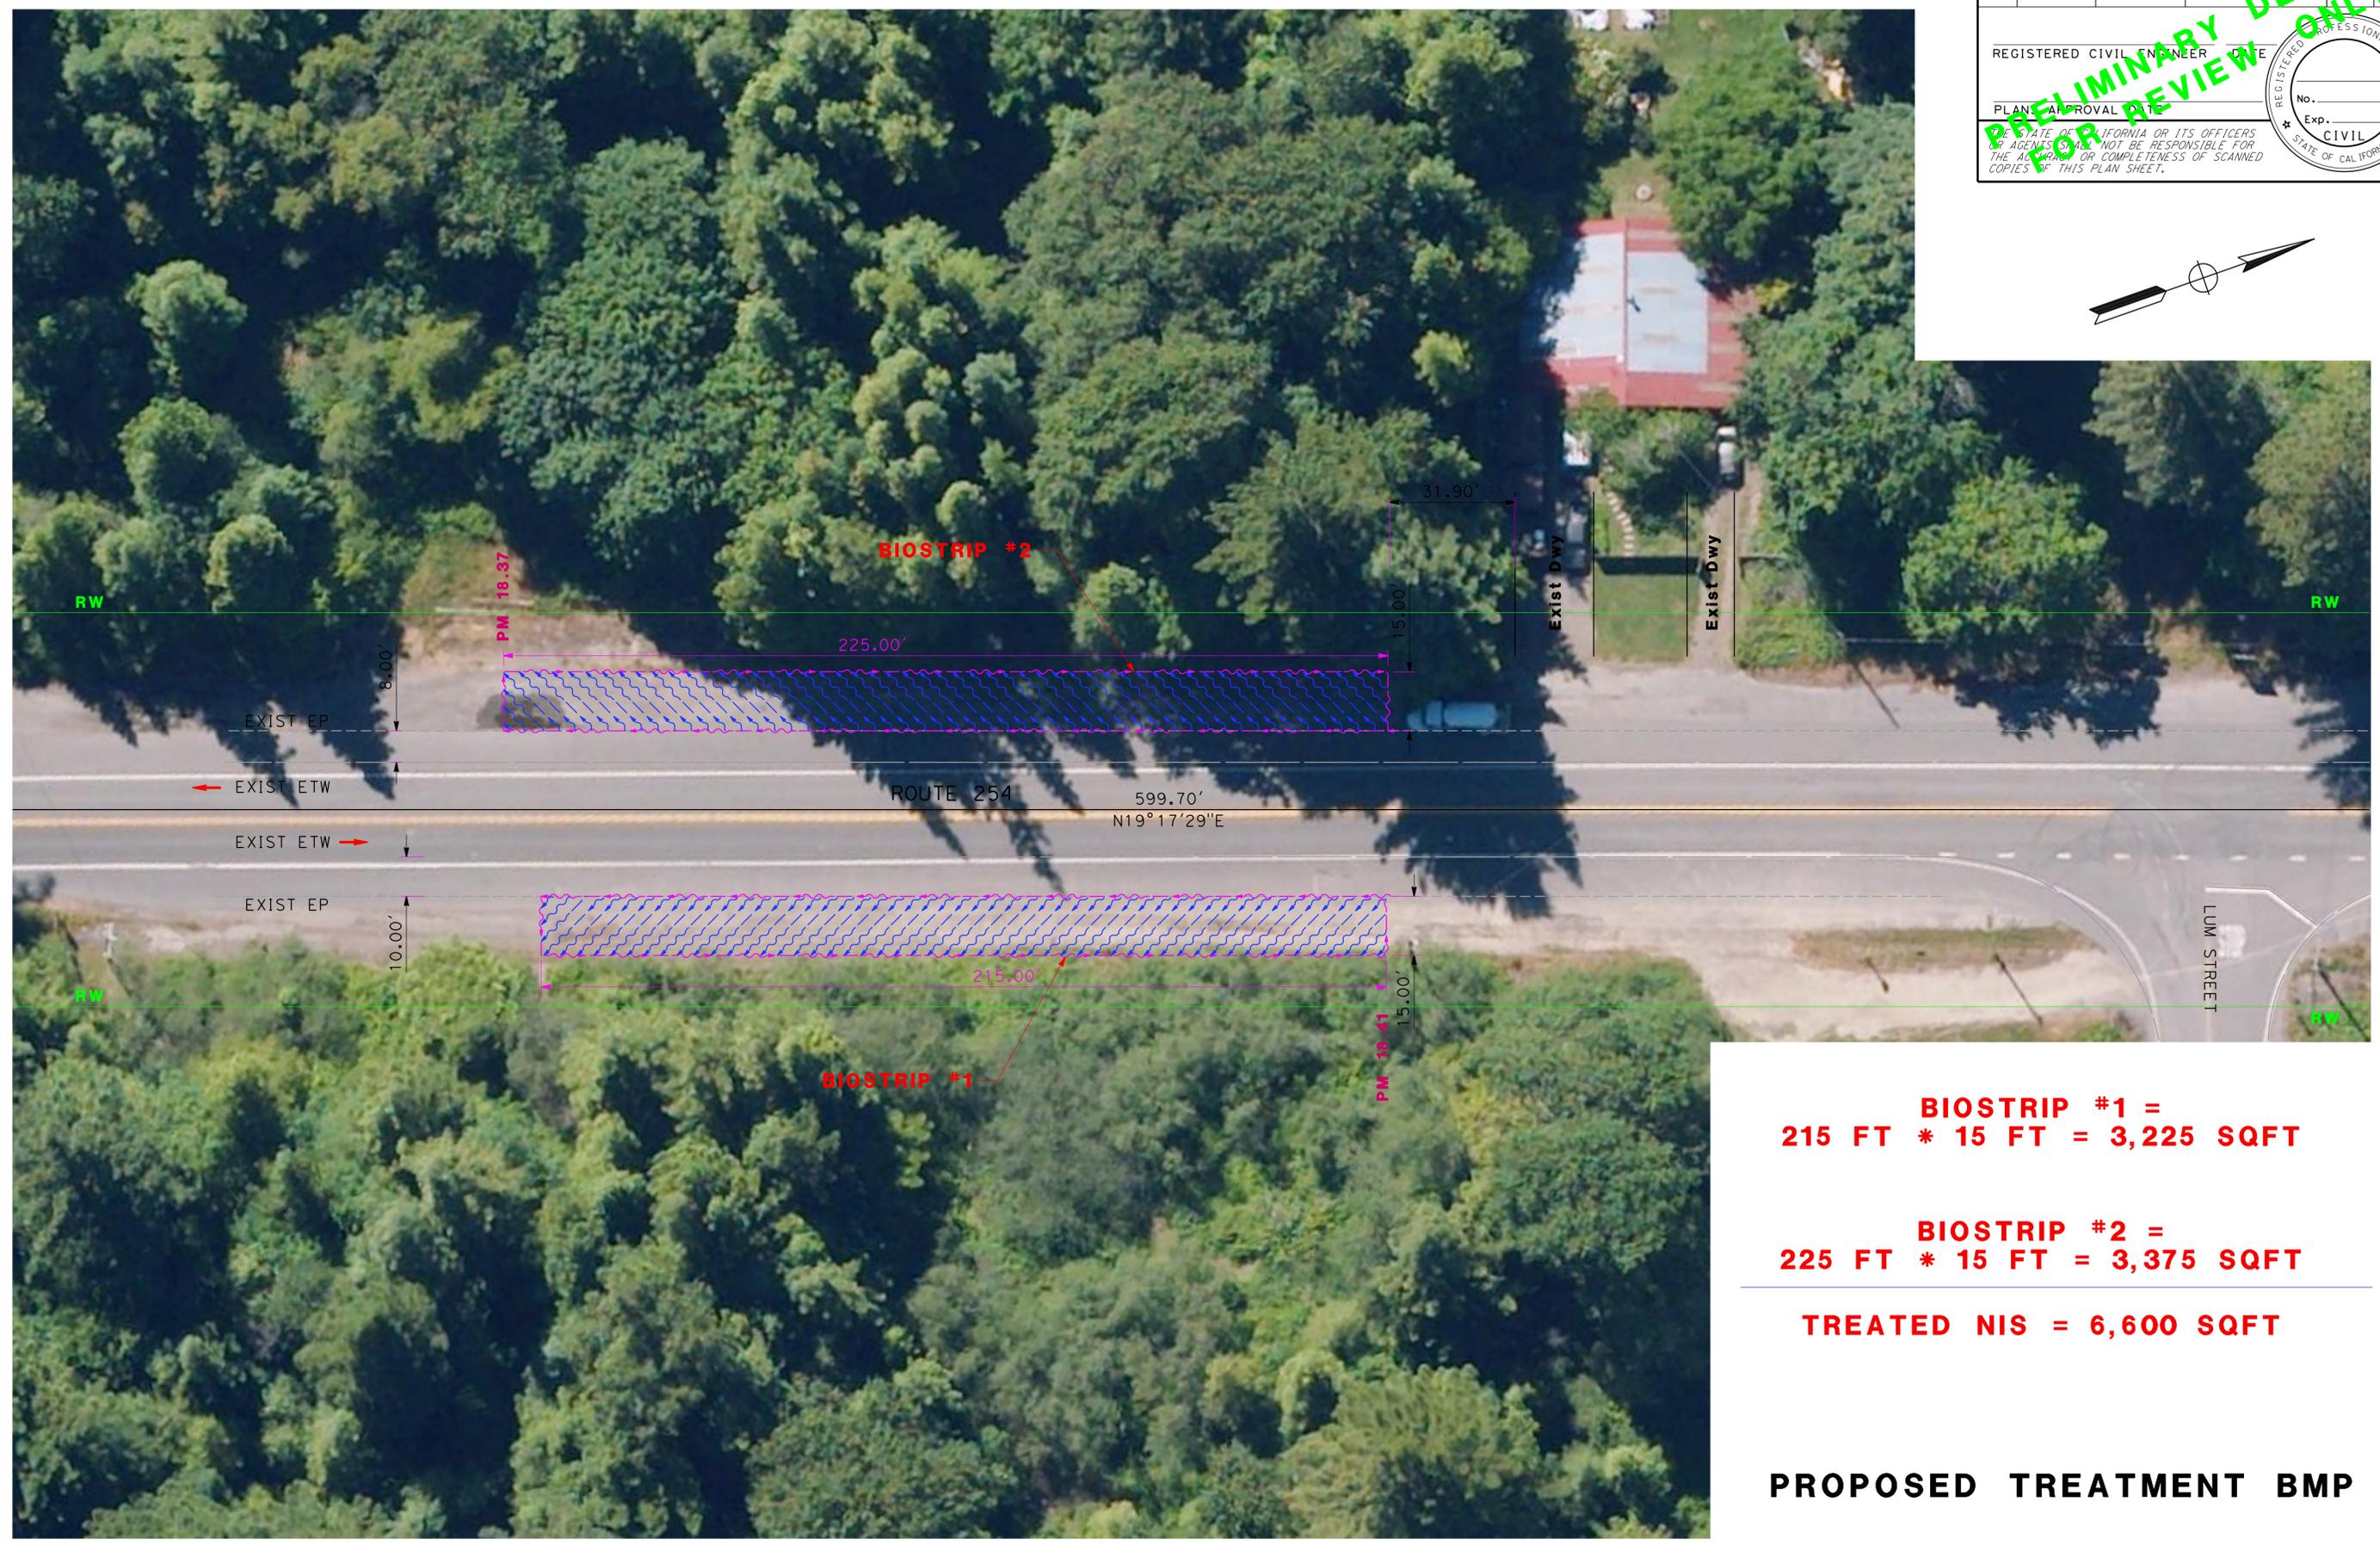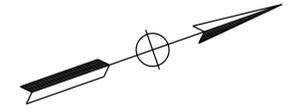

**BIOSTRIP #1 =
 215 FT * 15 FT = 3,225 SQFT**

**BIOSTRIP #2 =
 225 FT * 15 FT = 3,375 SQFT**

TREATED NIS = 6,600 SQFT

PROPOSED TREATMENT BMP

| | | | | | |
|------|--------|-------|--------------------------|-----------|--------------|
| Dist | COUNTY | ROUTE | POST MILES TOTAL PROJECT | SHEET NO. | TOTAL SHEETS |
| 01 | Hum | 254 | 0.0/4.0 | | |

REGISTERED CIVIL ENGINEER
 No. _____
 Exp. _____
 CIVIL
 STATE OF CALIFORNIA

PRELIMINARY DESIGN FOR REVIEW ONLY

| SYSTEM No. | DRAINAGE UNIT | CSP | | | | PLASTIC | | | RCP | WSP |
|------------|---------------|---------------------------|---------------------------|---------------------------|---------------------------|---------------------------|---------------------------|------------------------|-----|-----|
| | | .052" THICK (POLY COATED) | .064" THICK (POLY COATED) | .079" THICK (POLY COATED) | .109" THICK (POLY COATED) | .138" THICK (POLY COATED) | .168" THICK (POLY COATED) | CORRUGATED HDPE TYPE S | | |
| 1 | | | | | | | | | | |
| 2 | | | | | | | | | | |
| 3 | | | | | | | | | | |
| 4 | | | | | | | | | | |
| 5 | | | | | | | | | | |
| 6 | | | | | | | | | | |
| 7 | | | | | | | | | | |
| 8 | | | | | | | | | | |
| 9 | | | | | | | | | | |
| 10 | | | | | | | | | | |
| 11 | | | | | | | | | | |
| 12 | | | | | | | | | | |
| 13 | | | | | | | | | | |
| 14 | | | | | | | | | | |
| 15 | | | | | | | | | | |
| 16 | | | | | | | | | | |
| 17 | | | | | | | | | | |
| 18a | | | | | | | | | | |
| 18b | | | | | | | | | | |
| 19 | | | | | | | | | | |
| 20 | | | | | | | | | | |
| 21 | | | | | | | | | | |
| 22 | | | | | | | | | | |
| 23 | | | | | | | | | | |
| 24 | | | | | | | | | | |
| 25 | | | | | | | | | | |
| 26 | | | | | | | | | | |
| 27 | | | | | | | | | | |
| 28 | | | | | | | | | | |
| 29 | | | | | | | | | | |
| 30 | | | | | | | | | | |
| 31 | | | | | | | | | | |
| 32 | | | | | | | | | | |
| 33 | | | | | | | | | | |
| 34 | | | | | | | | | | |
| 35a | | | | | | | | | | |
| 35b | | | | | | | | | | |
| 36 | | | | | | | | | | |
| 37 | | | | | | | | | | |
| 38 | | | | | | | | | | |
| 39 | | | | | | | | | | |
| 40 | | | | | | | | | | |
| 41 | | | | | | | | | | |
| 42 | | | | | | | | | | |
| 43 | | | | | | | | | | |
| 44 | | | | | | | | | | |
| 45 | | | | | | | | | | |

| SYSTEM No. | DRAINAGE UNIT | .109" THICK |
|------------|---------------|-------------|
| 2 | b | x |

| SYSTEM No. | DRAINAGE UNIT | .064" THICK | .079" THICK | .109" THICK | .138" THICK |
|------------|---------------|-------------|-------------|-------------|-------------|
| 6 | e | | x | | |
| 9 | e | | x | | |
| 20 | c | | | | x |
| 21 | e | x | | | |
| 26 | c | | | x | |
| 27 | c | | | | x |
| 28 | d | | x | | |
| 35b | e | | | | x |
| 37 | c | | x | | |
| 42 | e | | | x | |
| 43 | e | x | | | |
| 44 | d | | | x | |
| 45 | d | | | x | |

DRAINAGE QUANTITIES

DQ-1

| | | | | |
|------|--------|-------|--------------------------|------------------------|
| Dist | COUNTY | ROUTE | POST MILES TOTAL PROJECT | SHEET NO. TOTAL SHEETS |
| 01 | Hum | 254 | 0.0/43 | |

PRELIMINARY DESIGN FOR REVIEW ONLY



REGISTERED CIVIL ENGINEER, STATE OF CALIFORNIA
 No. _____
 Exp. _____
 CIVIL

THE STATE OF CALIFORNIA OR ITS OFFICERS OR AGENTS SHALL NOT BE RESPONSIBLE FOR THE ACCURACY OR COMPLETENESS OF SCANNED COPIES OF THIS PLAN SHEET.

NOTES:

- FOR ACCURATE RIGHT OF WAY DATA, CONTACT RIGHT OF WAY ENGINEERING AT THE DISTRICT OFFICE
- UTILITY OWNERSHIP:
 TELECOMMUNICATION - FRONTIER COMMUNICATION
 FIBER OPTIC - AMERICAN TELEPHONE & TELEGRAPH (AT&T)

| | | | |
|--|-----------------------|------------------------|------------|
| STATE OF CALIFORNIA - DEPARTMENT OF TRANSPORTATION | FUNCTIONAL SUPERVISOR | REVISOR | DATE |
| Caltrans | ANDRE GUIMARAES | ROBERT CAREY | |
| DESIGN | | TODD LARK | |
| | | CALCULATED-DESIGNED BY | CHECKED BY |
| | | | |

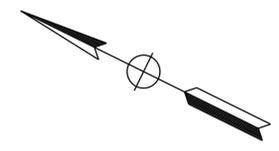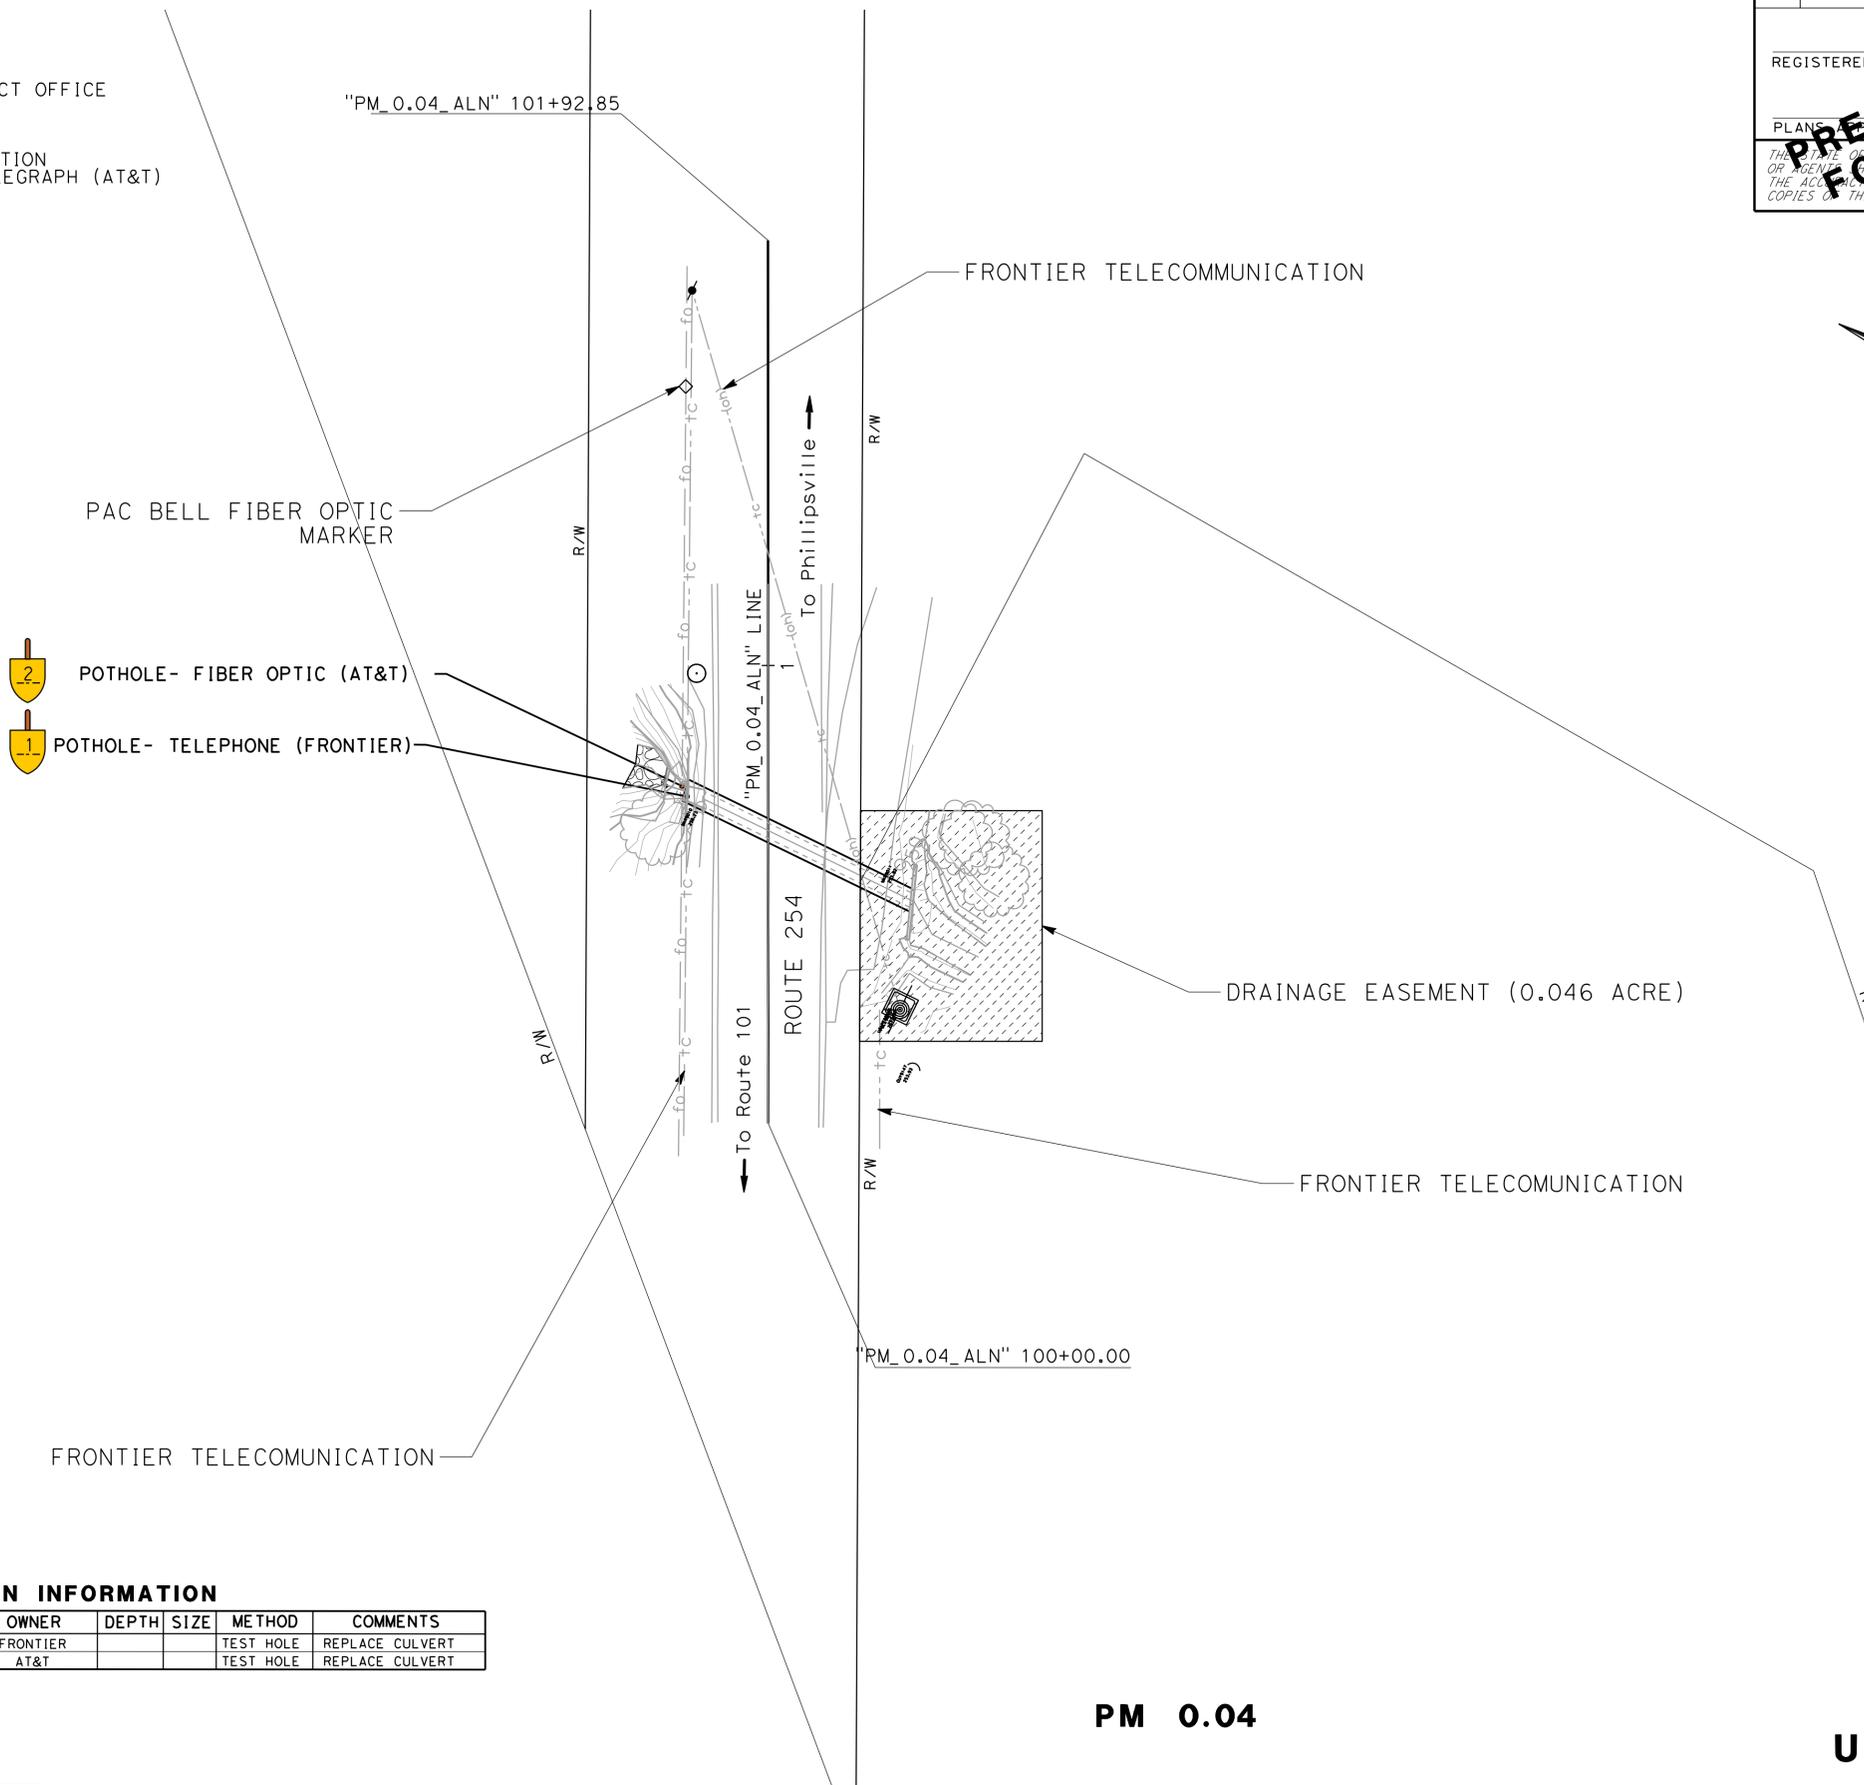

POSITIVE LOCATION INFORMATION

| No. | LOCATION | UTILITY | OWNER | DEPTH | SIZE | METHOD | COMMENTS |
|-----|-------------------------------|-------------|----------|-------|------|-----------|-----------------|
| 1 | XX.X' L+ "SB A" LINE XXX+XX.X | TELEPHONE | FRONTIER | | | TEST HOLE | REPLACE CULVERT |
| 2 | XX.X' L+ "SB A" LINE XXX+XX.X | FIBER OPTIC | AT&T | | | TEST HOLE | REPLACE CULVERT |

PM 0.04

UTILITY PLAN
 SCALE: 1" = 20'


U-1

THIS PLAN TO BE USED FOR UTILITY INFORMATION ONLY

LAST REVISION | DATE PLOTTED => 2/26/2024
 01-27-24 TIME PLOTTED => 5:04:04 PM

NOTES:

- FOR ACCURATE RIGHT OF WAY DATA, CONTACT RIGHT OF WAY ENGINEERING AT THE DISTRICT OFFICE
- UTILITY OWNERSHIP:
 TELEPHONE - AMERICAN TELEPHONE & TELEGRAPH (AT&T)

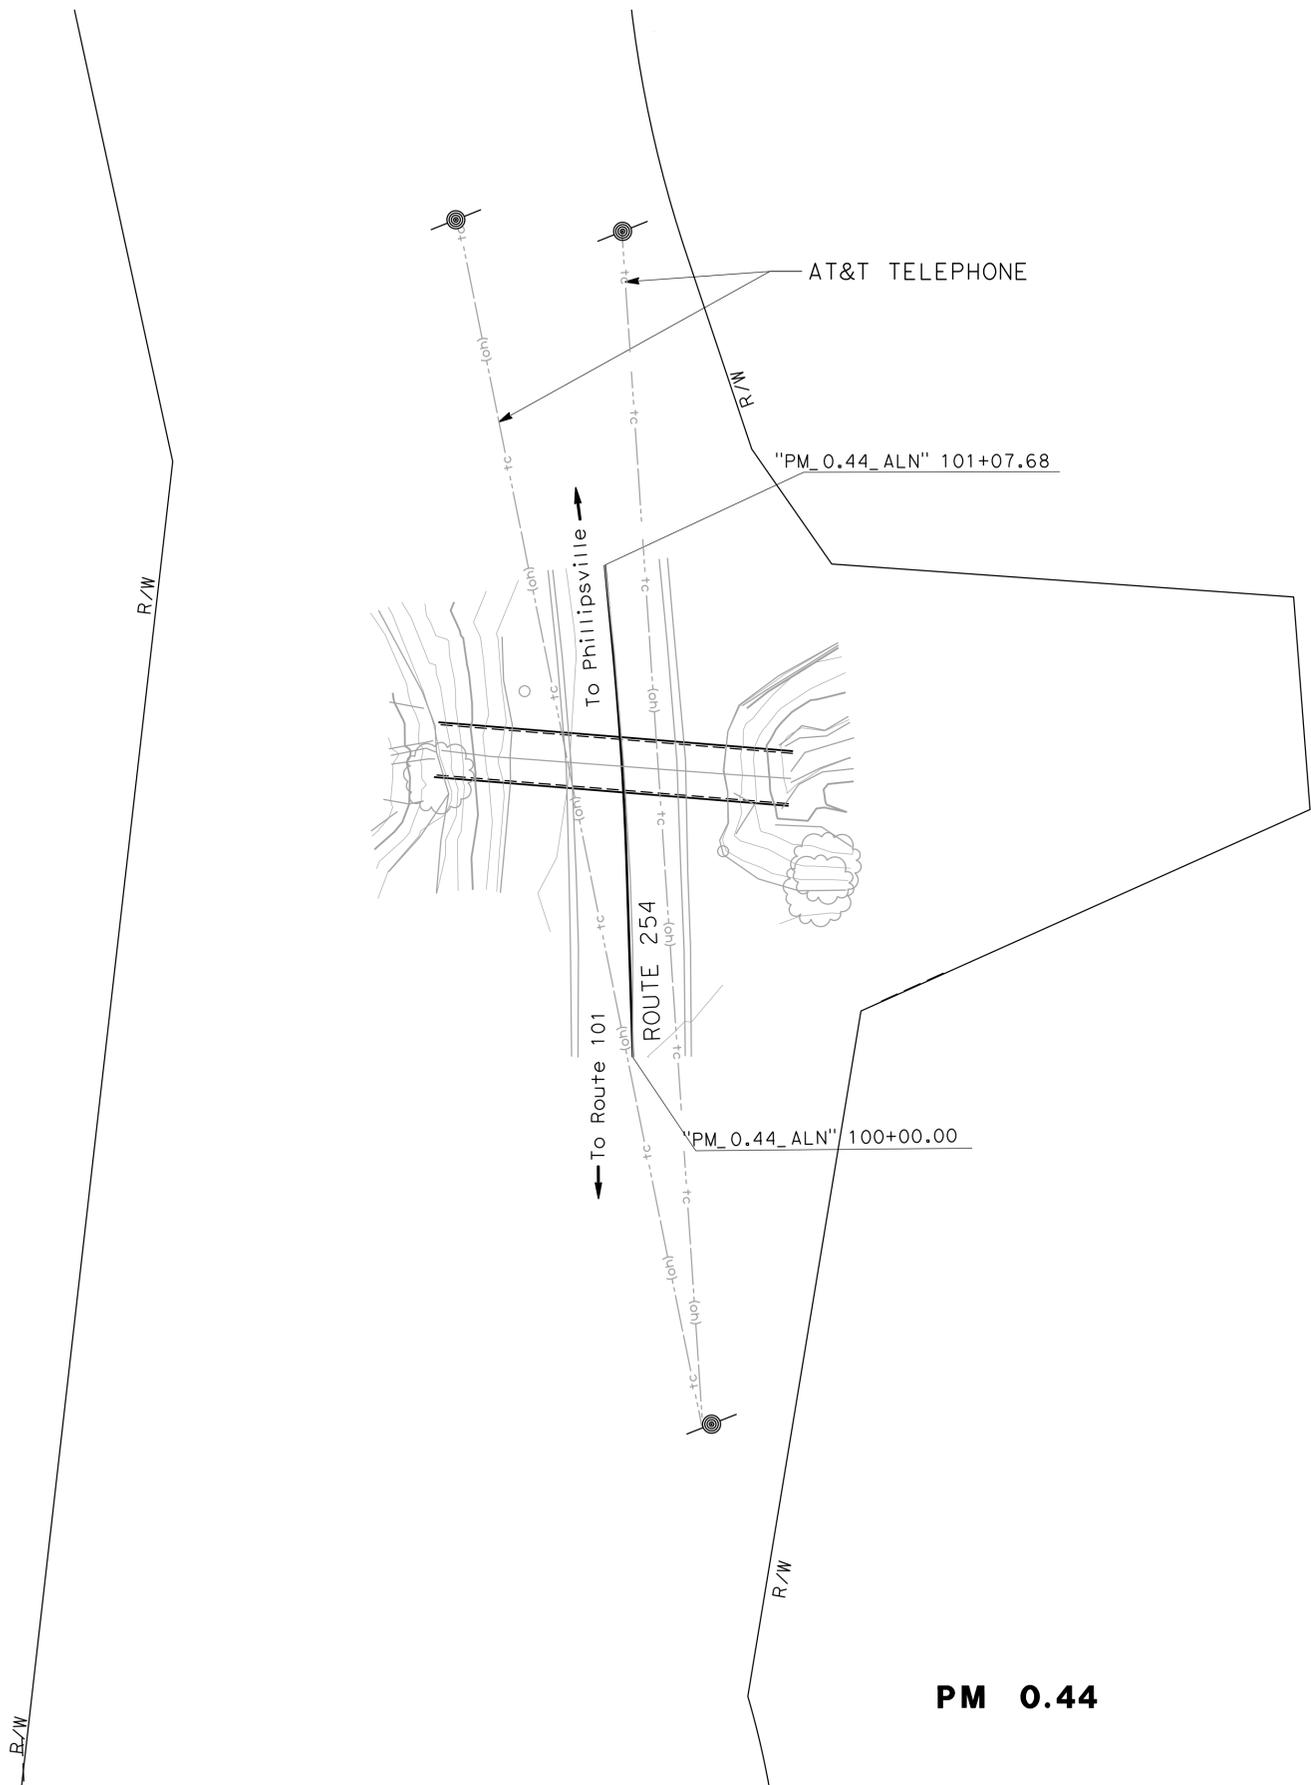

PM 0.44

UTILITY PLAN
 SCALE: 1" = 20'


THIS PLAN TO BE USED FOR UTILITY INFORMATION ONLY

| | | | | | |
|------|--------|-------|--------------------------|-----------|--------------|
| Dist | COUNTY | ROUTE | POST MILES TOTAL PROJECT | SHEET NO. | TOTAL SHEETS |
| 01 | Hum | 254 | 0.0/43 | | |

REGISTERED CIVIL ENGINEER
 No. _____
 Exp. _____
 CIVIL
 STATE OF CALIFORNIA

PRELIMINARY DESIGN FOR REVIEW ONLY

THE STATE OF CALIFORNIA OR ITS OFFICERS OR AGENTS SHALL NOT BE RESPONSIBLE FOR THE ACCURACY OR COMPLETENESS OF SCANNED COPIES OF THIS PLAN SHEET.

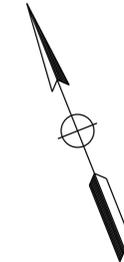

| | | | | |
|--|-----------------------|------------------------|-------------|------------|
| STATE OF CALIFORNIA - DEPARTMENT OF TRANSPORTATION | FUNCTIONAL SUPERVISOR | | THORIN LYNN | REVISED BY |
| | ANDRE GUIMARAES | | | |
| Caltrans® | DESIGN | | TODD LARK | |
| | | | CHECKED BY | |
| | | CALCULATED-DESIGNED BY | | |

| Dist | COUNTY | ROUTE | POST MILES TOTAL PROJECT | SHEET NO. | TOTAL SHEETS |
|------|--------|-------|--------------------------|-----------|--------------|
| 01 | Hum | 254 | 0.0/43 | | |


REGISTERED CIVIL ENGINEER
 No. _____
 Exp. _____
 CIVIL
 STATE OF CALIFORNIA

PRELIMINARY DESIGN FOR REVIEW ONLY

THE STATE OF CALIFORNIA OR ITS OFFICERS OR AGENTS SHALL NOT BE RESPONSIBLE FOR THE ACCURACY OR COMPLETENESS OF SCANNED COPIES OF THIS PLAN SHEET.

NOTES:

- FOR ACCURATE RIGHT OF WAY DATA, CONTACT RIGHT OF WAY ENGINEERING AT THE DISTRICT OFFICE
- UTILITY OWNERSHIP:
 TELEPHONE - AMERICAN TELEPHONE & TELEGRAPH (AT&T)
 FIBER OPTIC - AMERICAN TELEPHONE & TELEGRAPH (AT&T)

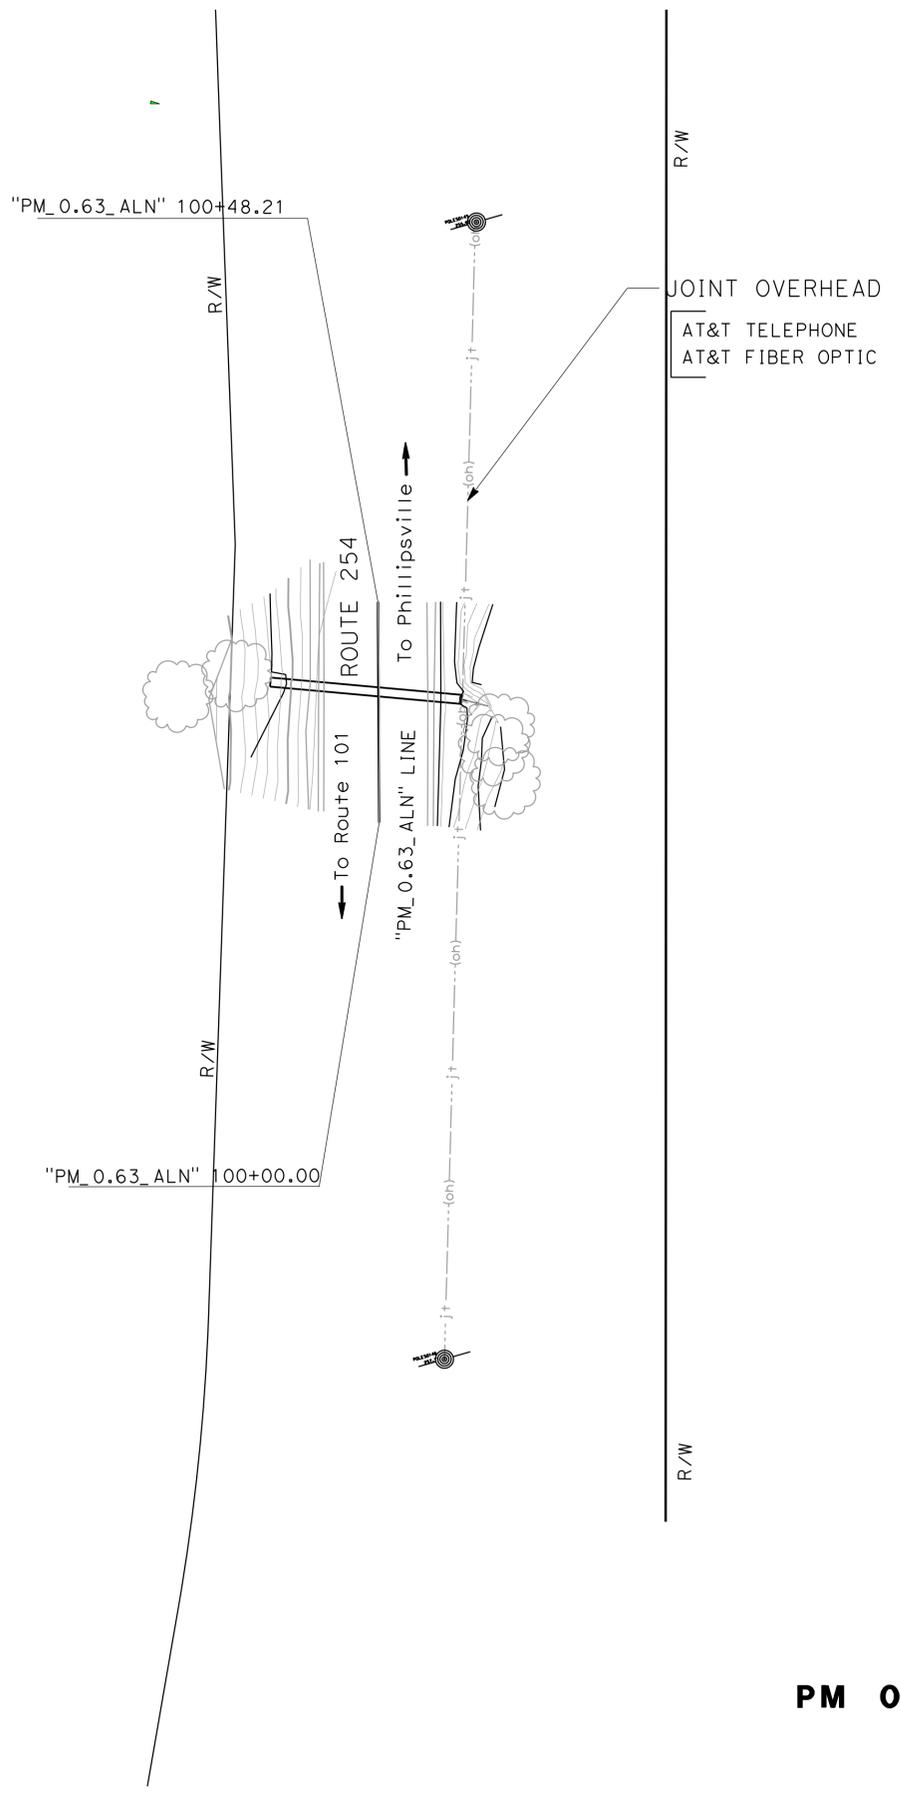

PM 0.63

UTILITY PLAN
 SCALE: 1" = 20'

THIS PLAN TO BE USED FOR UTILITY INFORMATION ONLY

U-3

| Dist | COUNTY | ROUTE | POST MILES TOTAL PROJECT | SHEET NO. | TOTAL SHEETS |
|------|--------|-------|--------------------------|-----------|--------------|
| 01 | Hum | 254 | 0.0/43 | | |

PRELIMINARY DESIGN FOR REVIEW ONLY

REGISTERED CIVIL ENGINEER
 No. _____
 Exp. _____
 CIVIL
 STATE OF CALIFORNIA

PLANS DIVISION


THE STATE OF CALIFORNIA OR ITS OFFICERS OR AGENTS SHALL NOT BE RESPONSIBLE FOR THE ACCURACY OR COMPLETENESS OF SCANNED COPIES OF THIS PLAN SHEET.



NOTES:

- FOR ACCURATE RIGHT OF WAY DATA, CONTACT RIGHT OF WAY ENGINEERING AT THE DISTRICT OFFICE
- UTILITY OWNERSHIP:
 ELECTRIC - PACIFIC GAS AND ELECTRIC (PG&E)
 TELEPHONE - AMERICAN TELEPHONE & TELEGRAPH (AT&T)
 FIBER OPTIC - AMERICAN TELEPHONE & TELEGRAPH (AT&T)

| | | | | | |
|--|-----------------------|------------------------|-------------|--------------|--|
| STATE OF CALIFORNIA - DEPARTMENT OF TRANSPORTATION | FUNCTIONAL SUPERVISOR | CALCULATED-DESIGNED BY | THORIN LYNN | REVISED BY | |
| Caltrans | ANDRE GUIMARAES | CHECKED BY | TODD LARK | DATE REVISED | |
| DESIGN | | | | | |

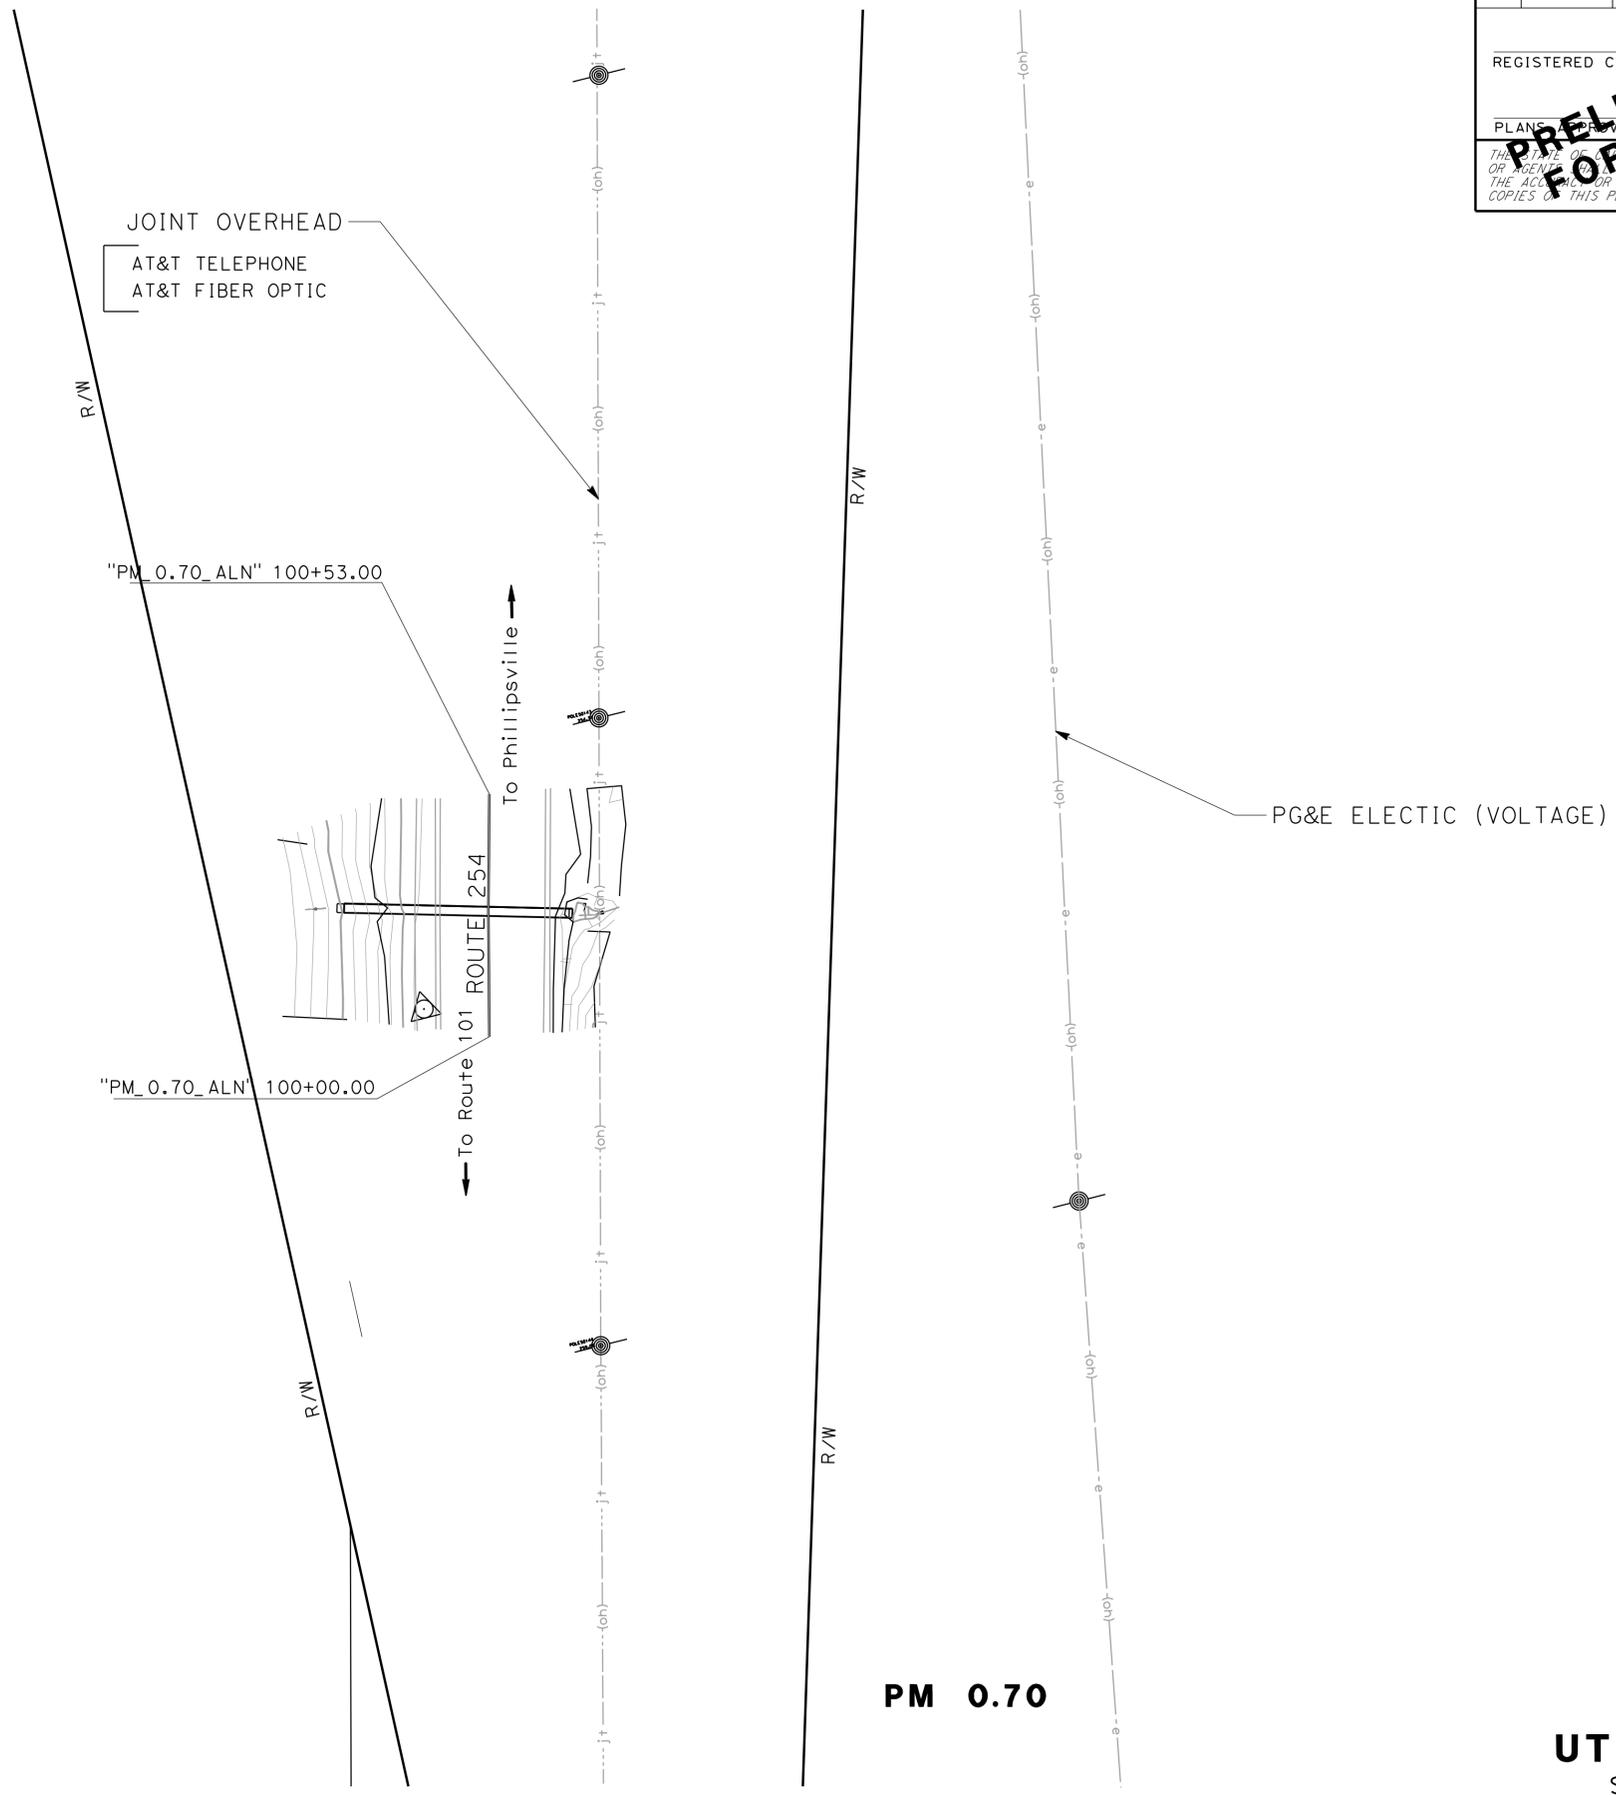

PM 0.70

THIS PLAN TO BE USED FOR UTILITY INFORMATION ONLY

UTILITY PLAN
 SCALE: 1" = 20'

U-4

LAST REVISION | DATE PLOTTED => 2/26/2024 | TIME PLOTTED => 5:04:16 PM

| | | | | |
|------|--------|-------|--------------------------|------------------------|
| Dist | COUNTY | ROUTE | POST MILES TOTAL PROJECT | SHEET NO. TOTAL SHEETS |
| 01 | Hum | 254 | 0.0/43 | |

PRELIMINARY DESIGN FOR REVIEW ONLY

REGISTERED CIVIL ENGINEER DATA



PLANS: 2/26/2024

THE STATE OF CALIFORNIA OR ITS OFFICERS OR AGENTS SHALL NOT BE RESPONSIBLE FOR THE ACCURACY OR COMPLETENESS OF SCANNED COPIES OF THIS PLAN SHEET.

REGISTERED CIVIL ENGINEER
No. _____
Exp. _____
STATE OF CALIFORNIA
CIVIL

NOTES:

- FOR ACCURATE RIGHT OF WAY DATA, CONTACT RIGHT OF WAY ENGINEERING AT THE DISTRICT OFFICE
- UTILITY OWNERSHIP:
ELECTRIC - PACIFIC GAS AND ELECTRIC (PG&E)
TELEPHONE - AMERICAN TELEPHONE & TELEGRAPH (AT&T)
WATER - TOWN OF PHILLIPSVILLE

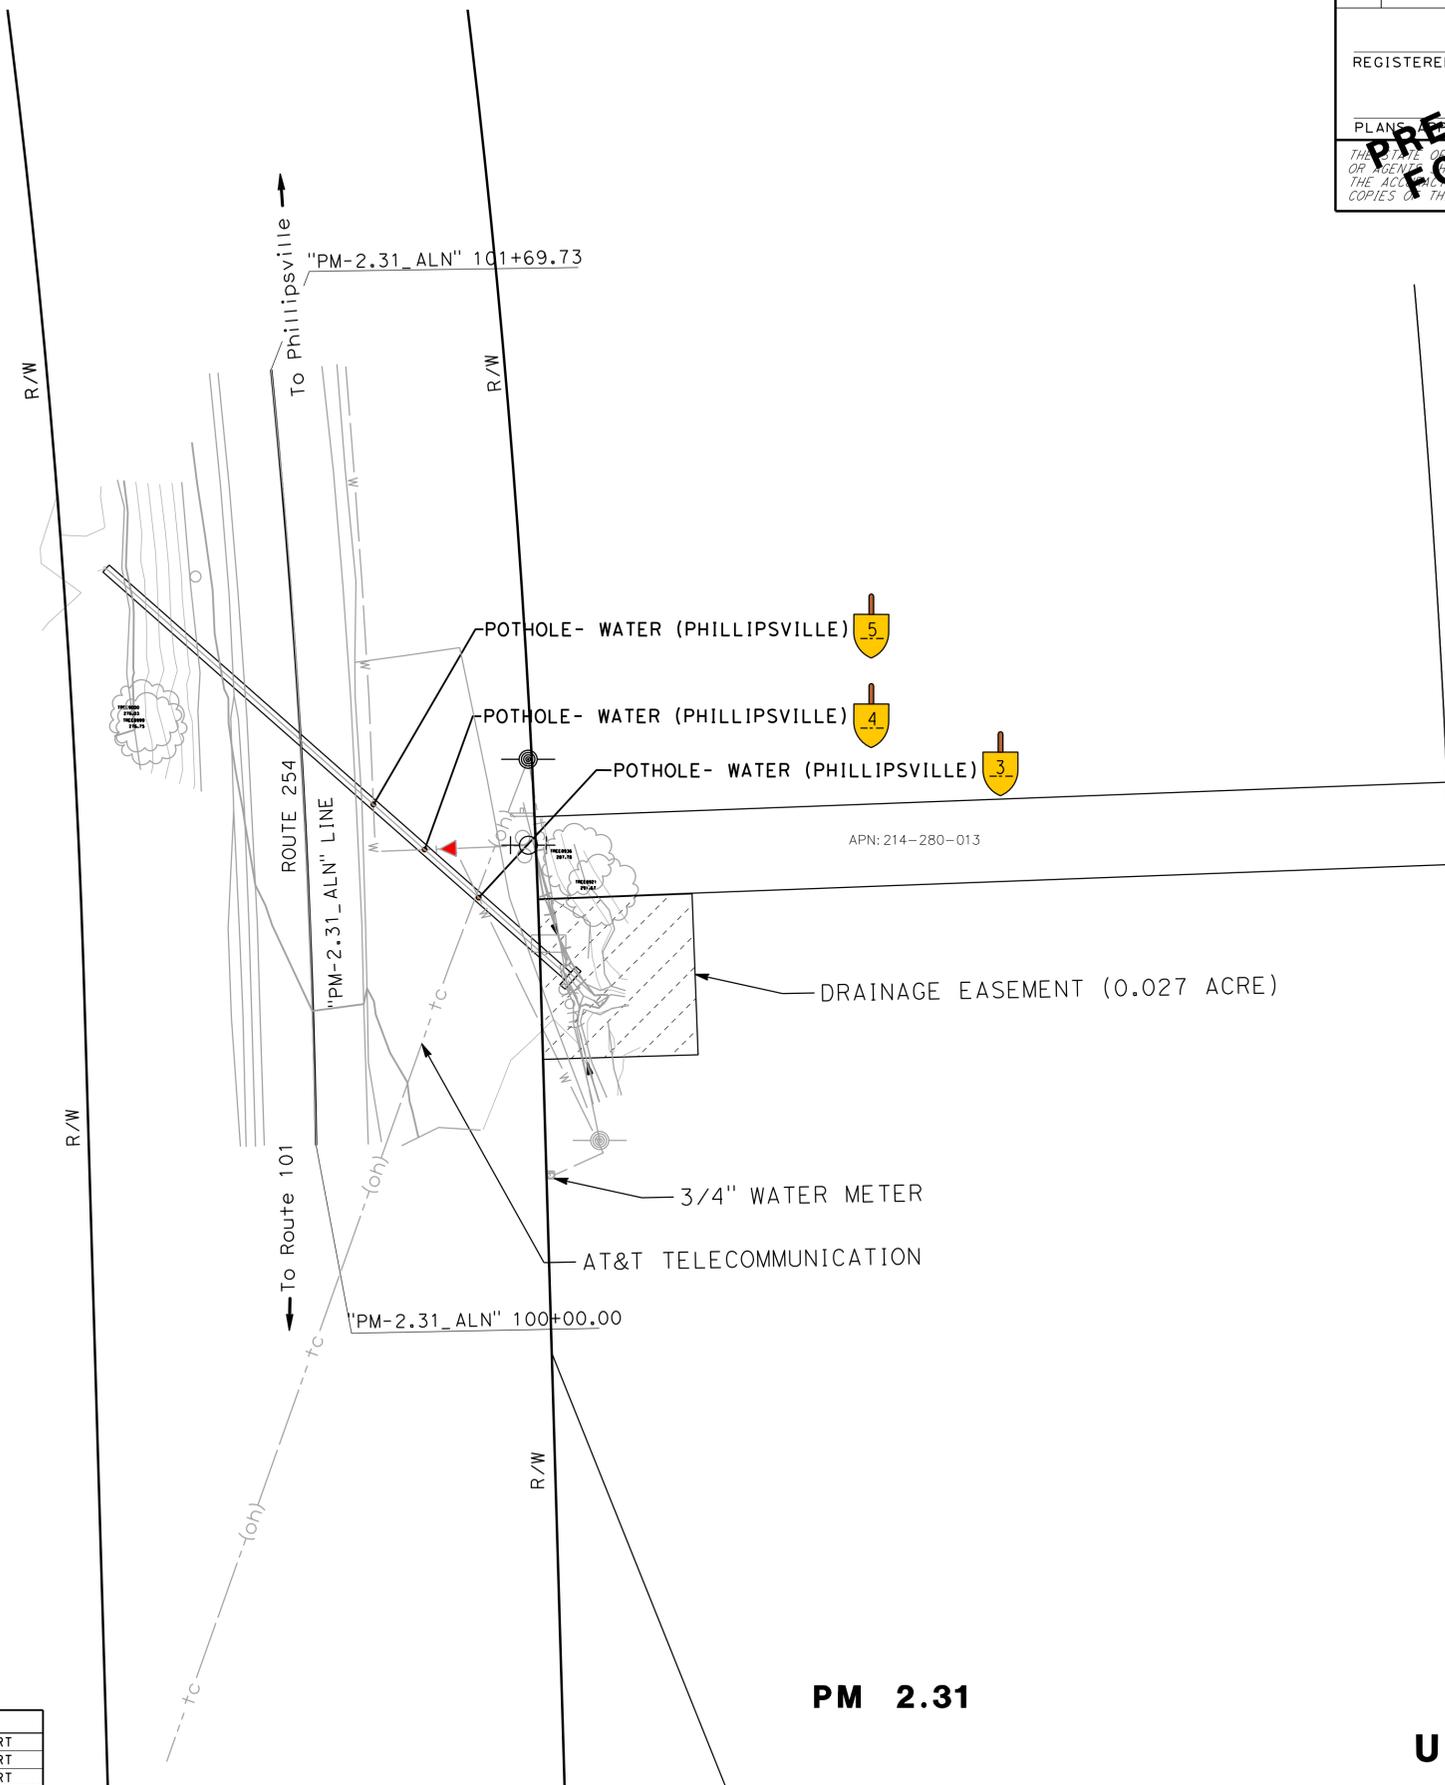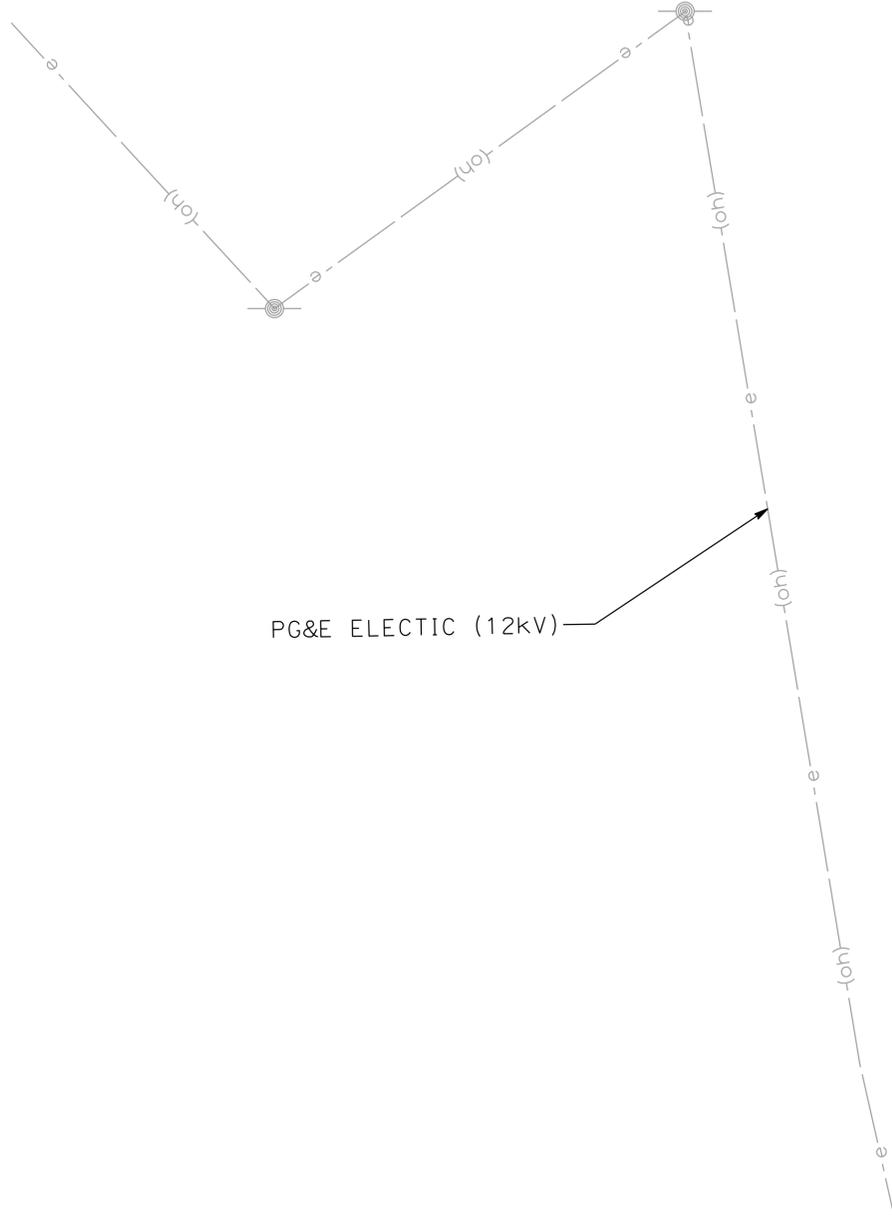

STATE OF CALIFORNIA - DEPARTMENT OF TRANSPORTATION
Caltrans
DESIGN
 FUNCTIONAL SUPERVISOR: ANDRE GUIMARAES
 CALCULATED/DESIGNED BY: GARRETT WENDEL
 CHECKED BY: TODD LARK
 REVISED BY: _____ DATE REVISED: _____

POSITIVE LOCATION INFORMATION

| No. | LOCATION | UTILITY | OWNER | DEPTH | SIZE | METHOD | COMMENTS |
|-----|-------------------------------|---------|---------------|-------|------|-----------|-----------------|
| 3 | XX.X' R+ "NB A" LINE XXX+XX.X | WATER | PHILLIPSVILLE | | | TEST HOLE | REPLACE CULVERT |
| 4 | XX.X' R+ "NB A" LINE XXX+XX.X | WATER | PHILLIPSVILLE | | | TEST HOLE | REPLACE CULVERT |
| 5 | XX.X' R+ "NB A" LINE XXX+XX.X | WATER | PHILLIPSVILLE | | | TEST HOLE | REPLACE CULVERT |

PM 2.31

UTILITY PLAN
SCALE: 1" = 20' **U-5**

THIS PLAN TO BE USED FOR UTILITY INFORMATION ONLY

LAST REVISION | DATE PLOTTED => 2/26/2024
 01-27-24 TIME PLOTTED => 5:04:32 PM

| | | | | | |
|------|--------|-------|--------------------------|-----------|--------------|
| Dist | COUNTY | ROUTE | POST MILES TOTAL PROJECT | SHEET NO. | TOTAL SHEETS |
| 01 | Hum | 254 | 0.0/43 | | |

REGISTERED CIVIL ENGINEER DATA

PLANS: []



THE STATE OF CALIFORNIA OR ITS OFFICERS OR AGENTS SHALL NOT BE RESPONSIBLE FOR THE ACCURACY OR COMPLETENESS OF SCANNED COPIES OF THIS PLAN SHEET.

PRELIMINARY DESIGN FOR REVIEW ONLY

REGISTERED CIVIL ENGINEER
No. _____
Exp. _____
CIVIL
STATE OF CALIFORNIA

NOTES:

- FOR ACCURATE RIGHT OF WAY DATA, CONTACT RIGHT OF WAY ENGINEERING AT THE DISTRICT OFFICE
- UTILITY OWNERSHIP:
TELEPHONE - AMERICAN TELEPHONE & TELEGRAPH (AT&T)
TELECOMMUNICATION - AMERICAN TELEPHONE & TELEGRAPH (AT&T)

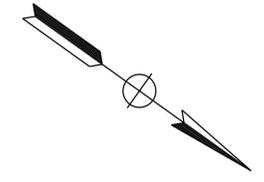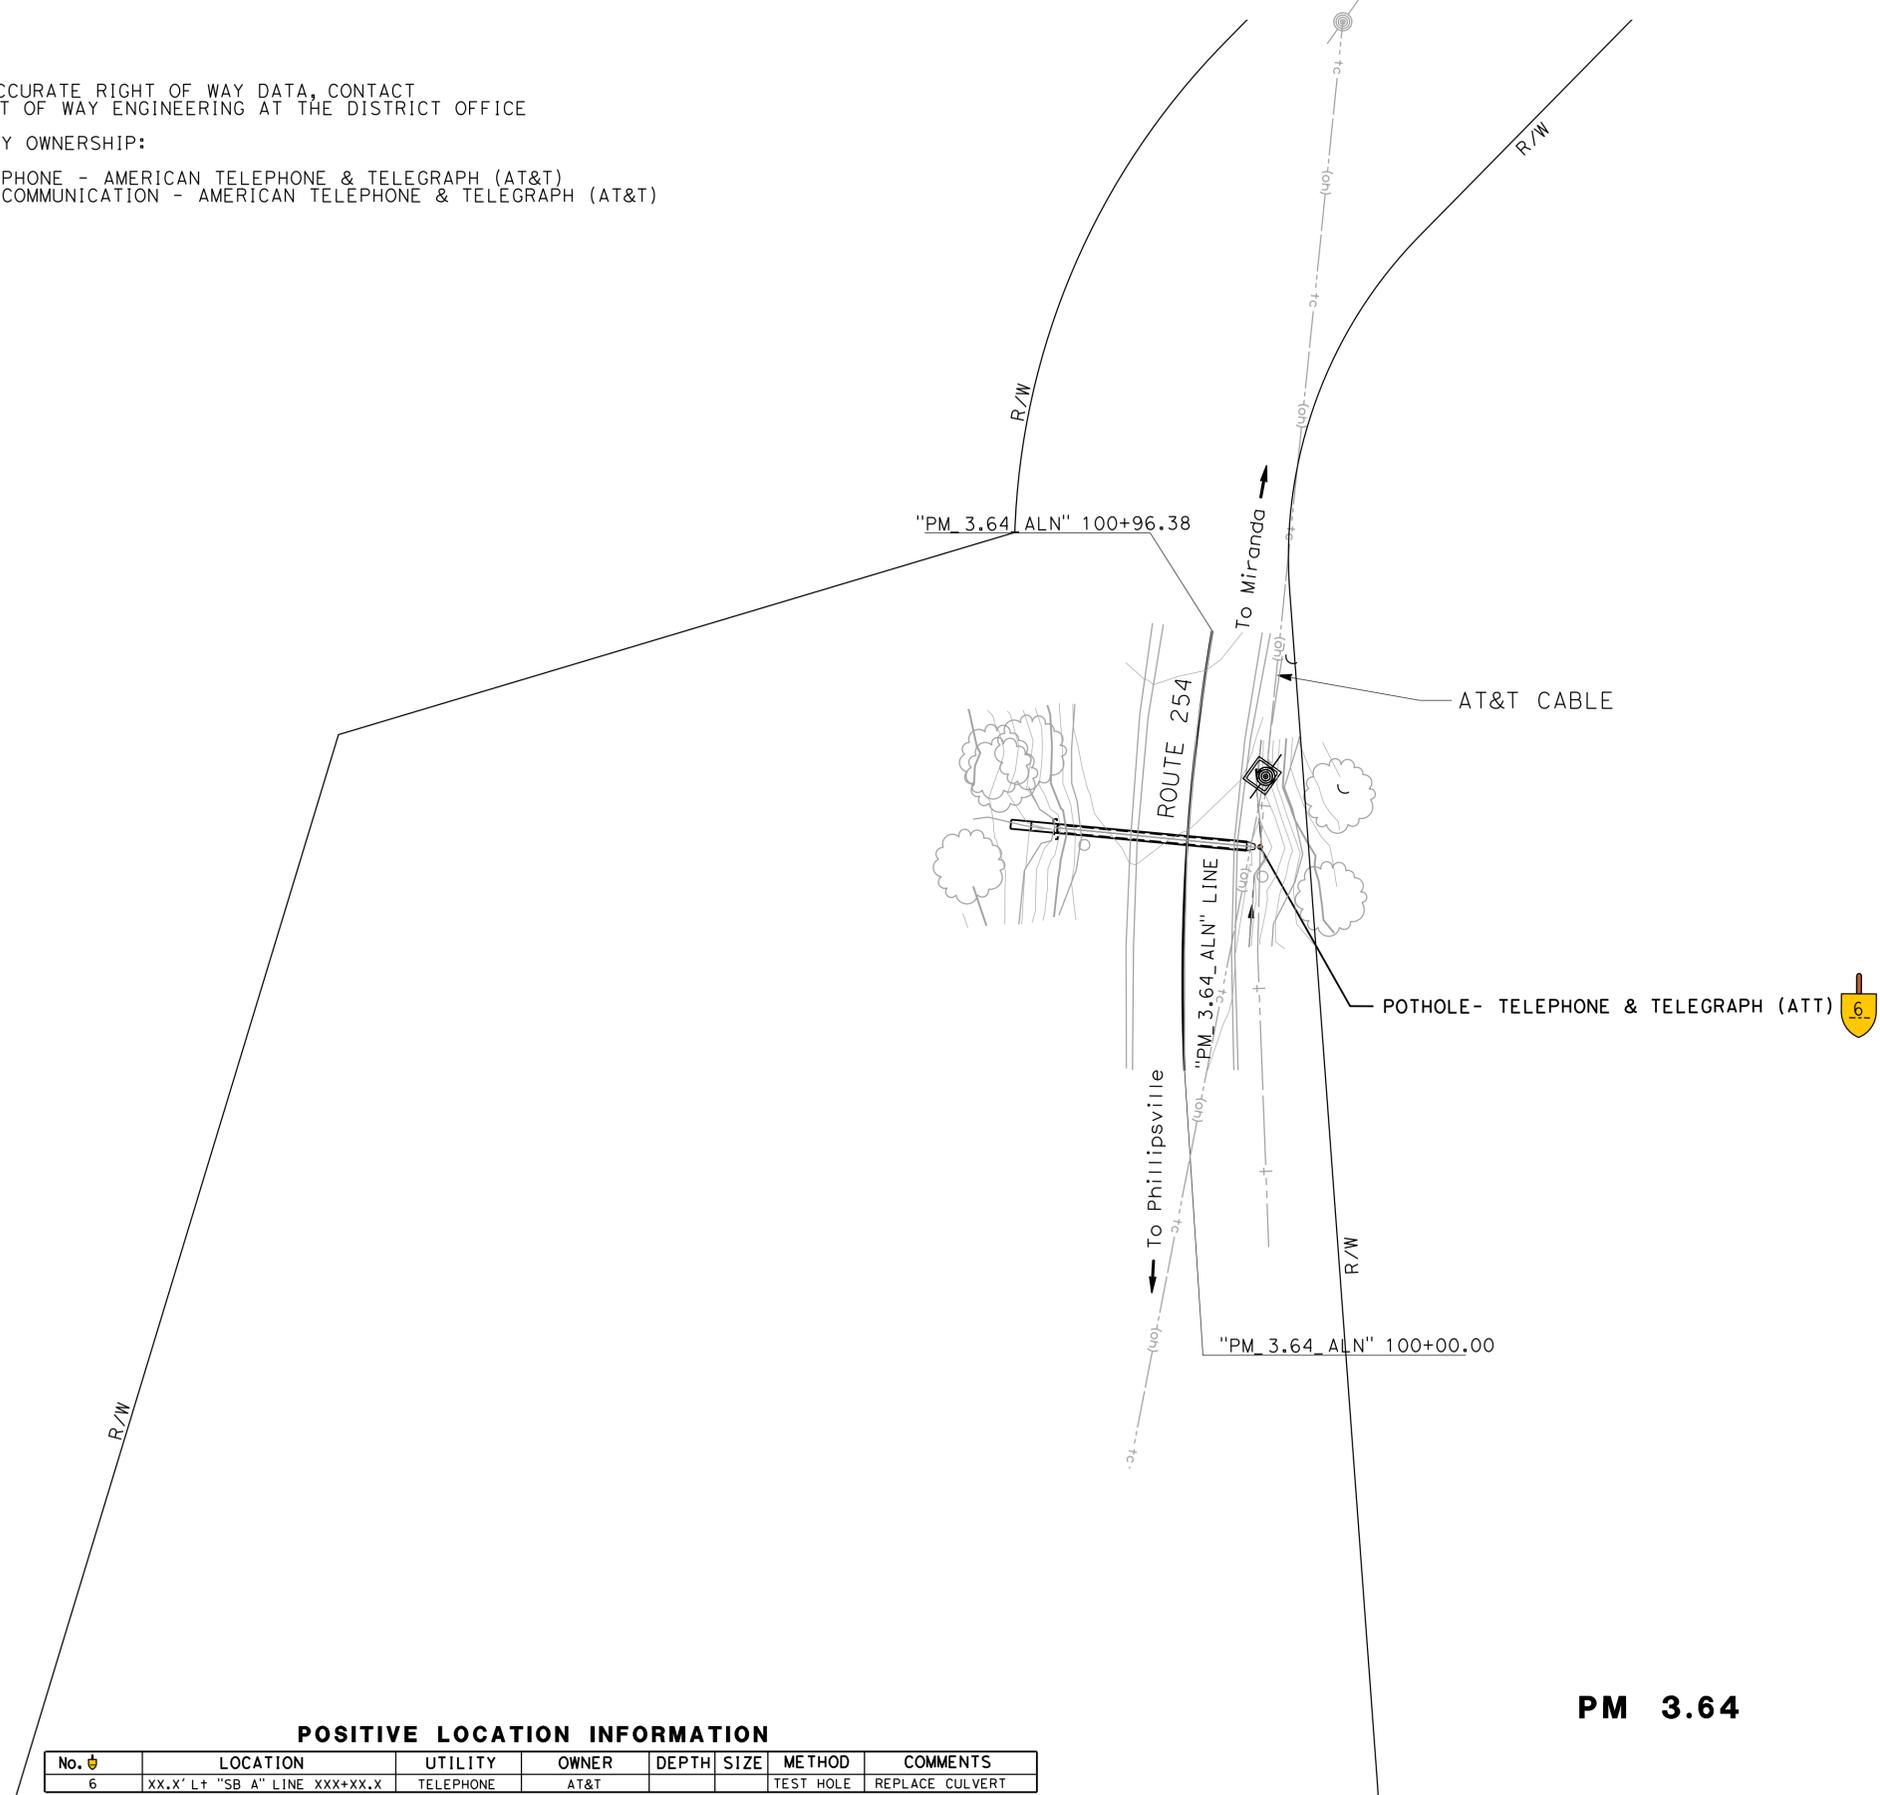

| | | | |
|--|-----------------------|------------------------|--------------|
| STATE OF CALIFORNIA - DEPARTMENT OF TRANSPORTATION | FUNCTIONAL SUPERVISOR | REVISOR | DATE |
| Caltrans | ANDRE GUIMARAES | THORIN LYNN | |
| DESIGN | | TODD LARK | |
| | | CALCULATED-DESIGNED BY | DATE REVISED |
| | | CHECKED BY | |

POSITIVE LOCATION INFORMATION

| No. | LOCATION | UTILITY | OWNER | DEPTH | SIZE | METHOD | COMMENTS |
|-----|-------------------------------|-----------|-------|-------|------|-----------|-----------------|
| 6 | XX.X' Lt "SB A" LINE XXX+XX.X | TELEPHONE | AT&T | | | TEST HOLE | REPLACE CULVERT |

PM 3.64

UTILITY PLAN
SCALE: 1" = 20'

THIS PLAN TO BE USED FOR UTILITY INFORMATION ONLY



| | | | | | |
|------|--------|-------|--------------------------|-----------|--------------|
| Dist | COUNTY | ROUTE | POST MILES TOTAL PROJECT | SHEET NO. | TOTAL SHEETS |
| 01 | Hum | 254 | 0.0/43 | | |

PRELIMINARY DESIGN FOR REVIEW ONLY

REGISTERED CIVIL ENGINEER
 No. _____
 Exp. _____
 CIVIL
 STATE OF CALIFORNIA

PLANS APPROVAL DATE: _____

THE STATE OF CALIFORNIA OR ITS OFFICERS OR AGENTS SHALL NOT BE RESPONSIBLE FOR THE ACCURACY OR COMPLETENESS OF SCANNED COPIES OF THIS PLAN SHEET.

NOTES:

- FOR ACCURATE RIGHT OF WAY DATA, CONTACT RIGHT OF WAY ENGINEERING AT THE DISTRICT OFFICE
- UTILITY OWNERSHIP:

ELECTRIC - PACIFIC GAS AND ELECTRIC (PG&E)
 FIBER OPTIC - AMERICAN TELEPHONE & TELEGRAPH (AT&T)
 SEWER - TOWN OF MIRANDA
 WATER - TOWN OF MIRANDA

STATE OF CALIFORNIA - DEPARTMENT OF TRANSPORTATION
Caltrans
 DESIGN

FUNCTIONAL SUPERVISOR
 ANDRE GUIMARAES

REVISOR
 ROBERT CAREY


DESIGNER
 TODD LARK

CHECKED BY

DESIGNED BY

DATE

REVISION

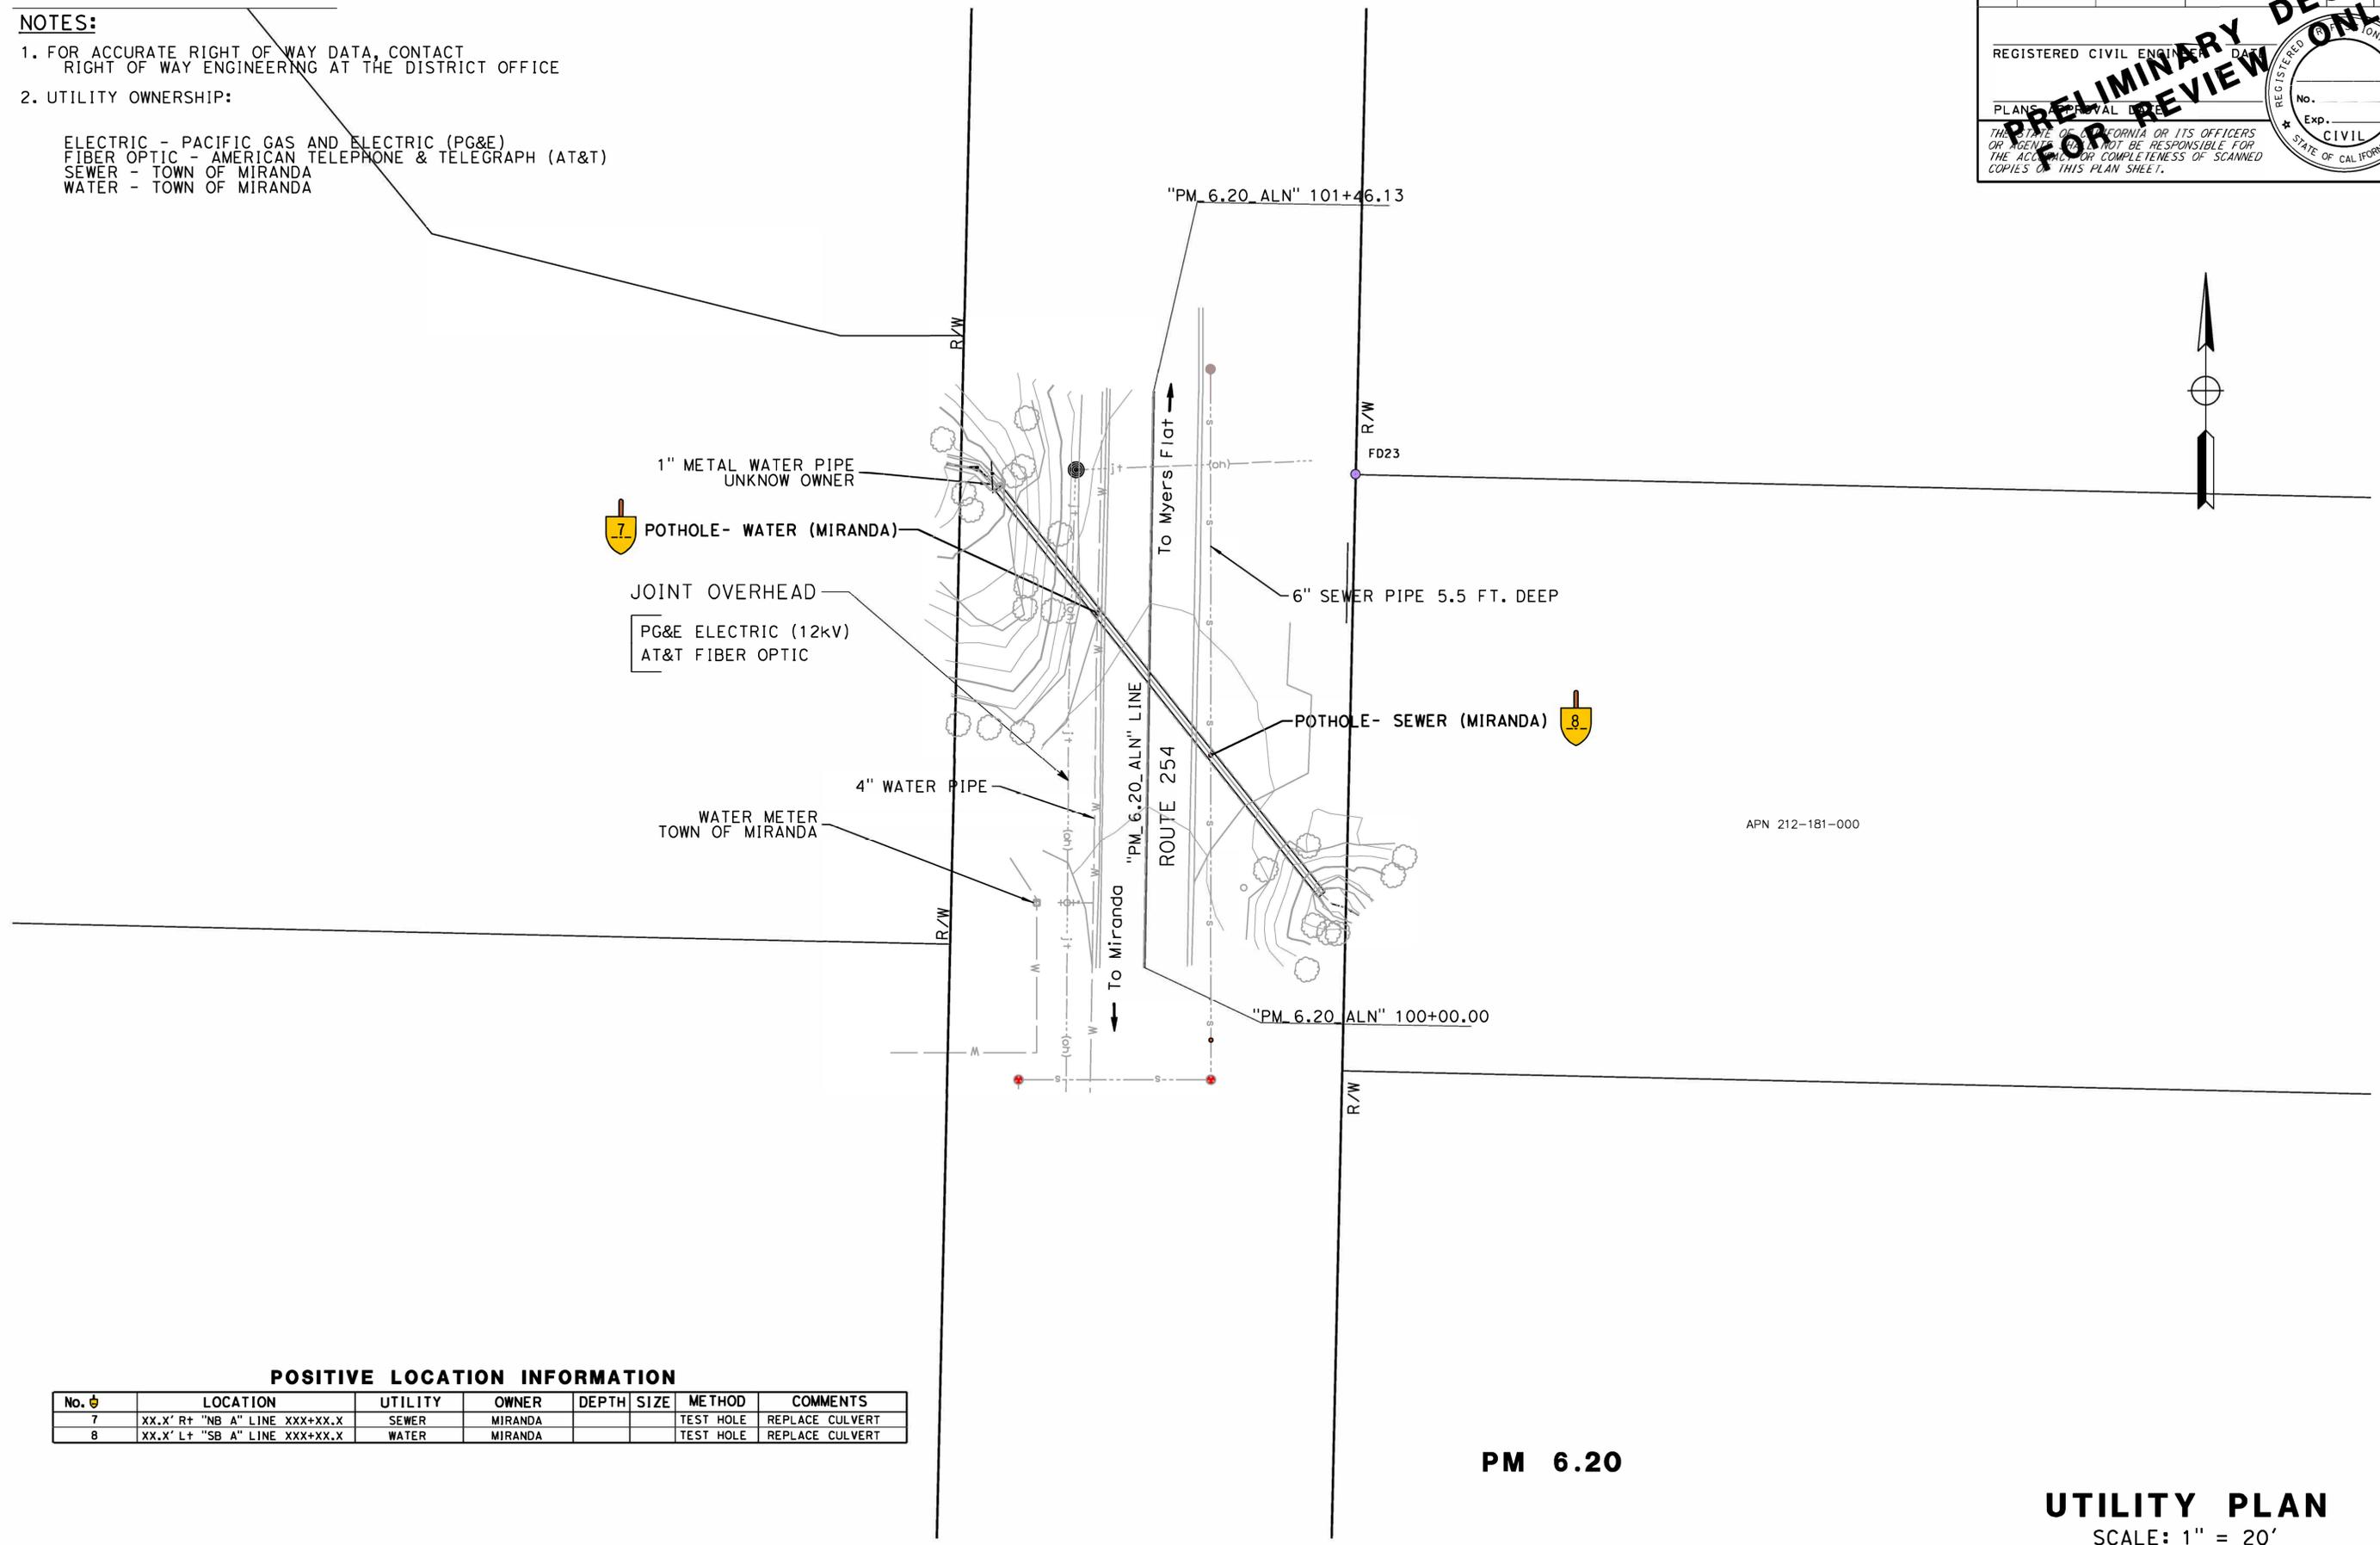

APN 212-181-000

POSITIVE LOCATION INFORMATION

| No. | LOCATION | UTILITY | OWNER | DEPTH | SIZE | METHOD | COMMENTS |
|-----|-------------------------------|---------|---------|-------|------|-----------|-----------------|
| 7 | XX.X' R+ "NB A" LINE XXX+XX.X | SEWER | MIRANDA | | | TEST HOLE | REPLACE CULVERT |
| 8 | XX.X' L+ "SB A" LINE XXX+XX.X | WATER | MIRANDA | | | TEST HOLE | REPLACE CULVERT |

PM 6.20

UTILITY PLAN
 SCALE: 1" = 20'

THIS PLAN TO BE USED FOR UTILITY INFORMATION ONLY

| Dist | COUNTY | ROUTE | POST MILES TOTAL PROJECT | SHEET NO. | TOTAL SHEETS |
|------|--------|-------|--------------------------|-----------|--------------|
| 01 | Hum | 254 | 0.0/43 | | |


REGISTERED CIVIL ENGINEER
 No. _____
 Exp. _____
 CIVIL
 STATE OF CALIFORNIA

PRELIMINARY DESIGN
 FOR REVIEW ONLY

THE STATE OF CALIFORNIA OR ITS OFFICERS OR AGENTS SHALL NOT BE RESPONSIBLE FOR THE ACCURACY OR COMPLETENESS OF SCANNED COPIES OF THIS PLAN SHEET.

NOTES:

- FOR ACCURATE RIGHT OF WAY DATA, CONTACT RIGHT OF WAY ENGINEERING AT THE DISTRICT OFFICE
- UTILITY OWNERSHIP:
 FIBER OPTIC - AMERICAN TELEPHONE & TELEGRAPH (AT&T)
 TELEPHONE - AMERICAN TELEPHONE & TELEGRAPH (AT&T)

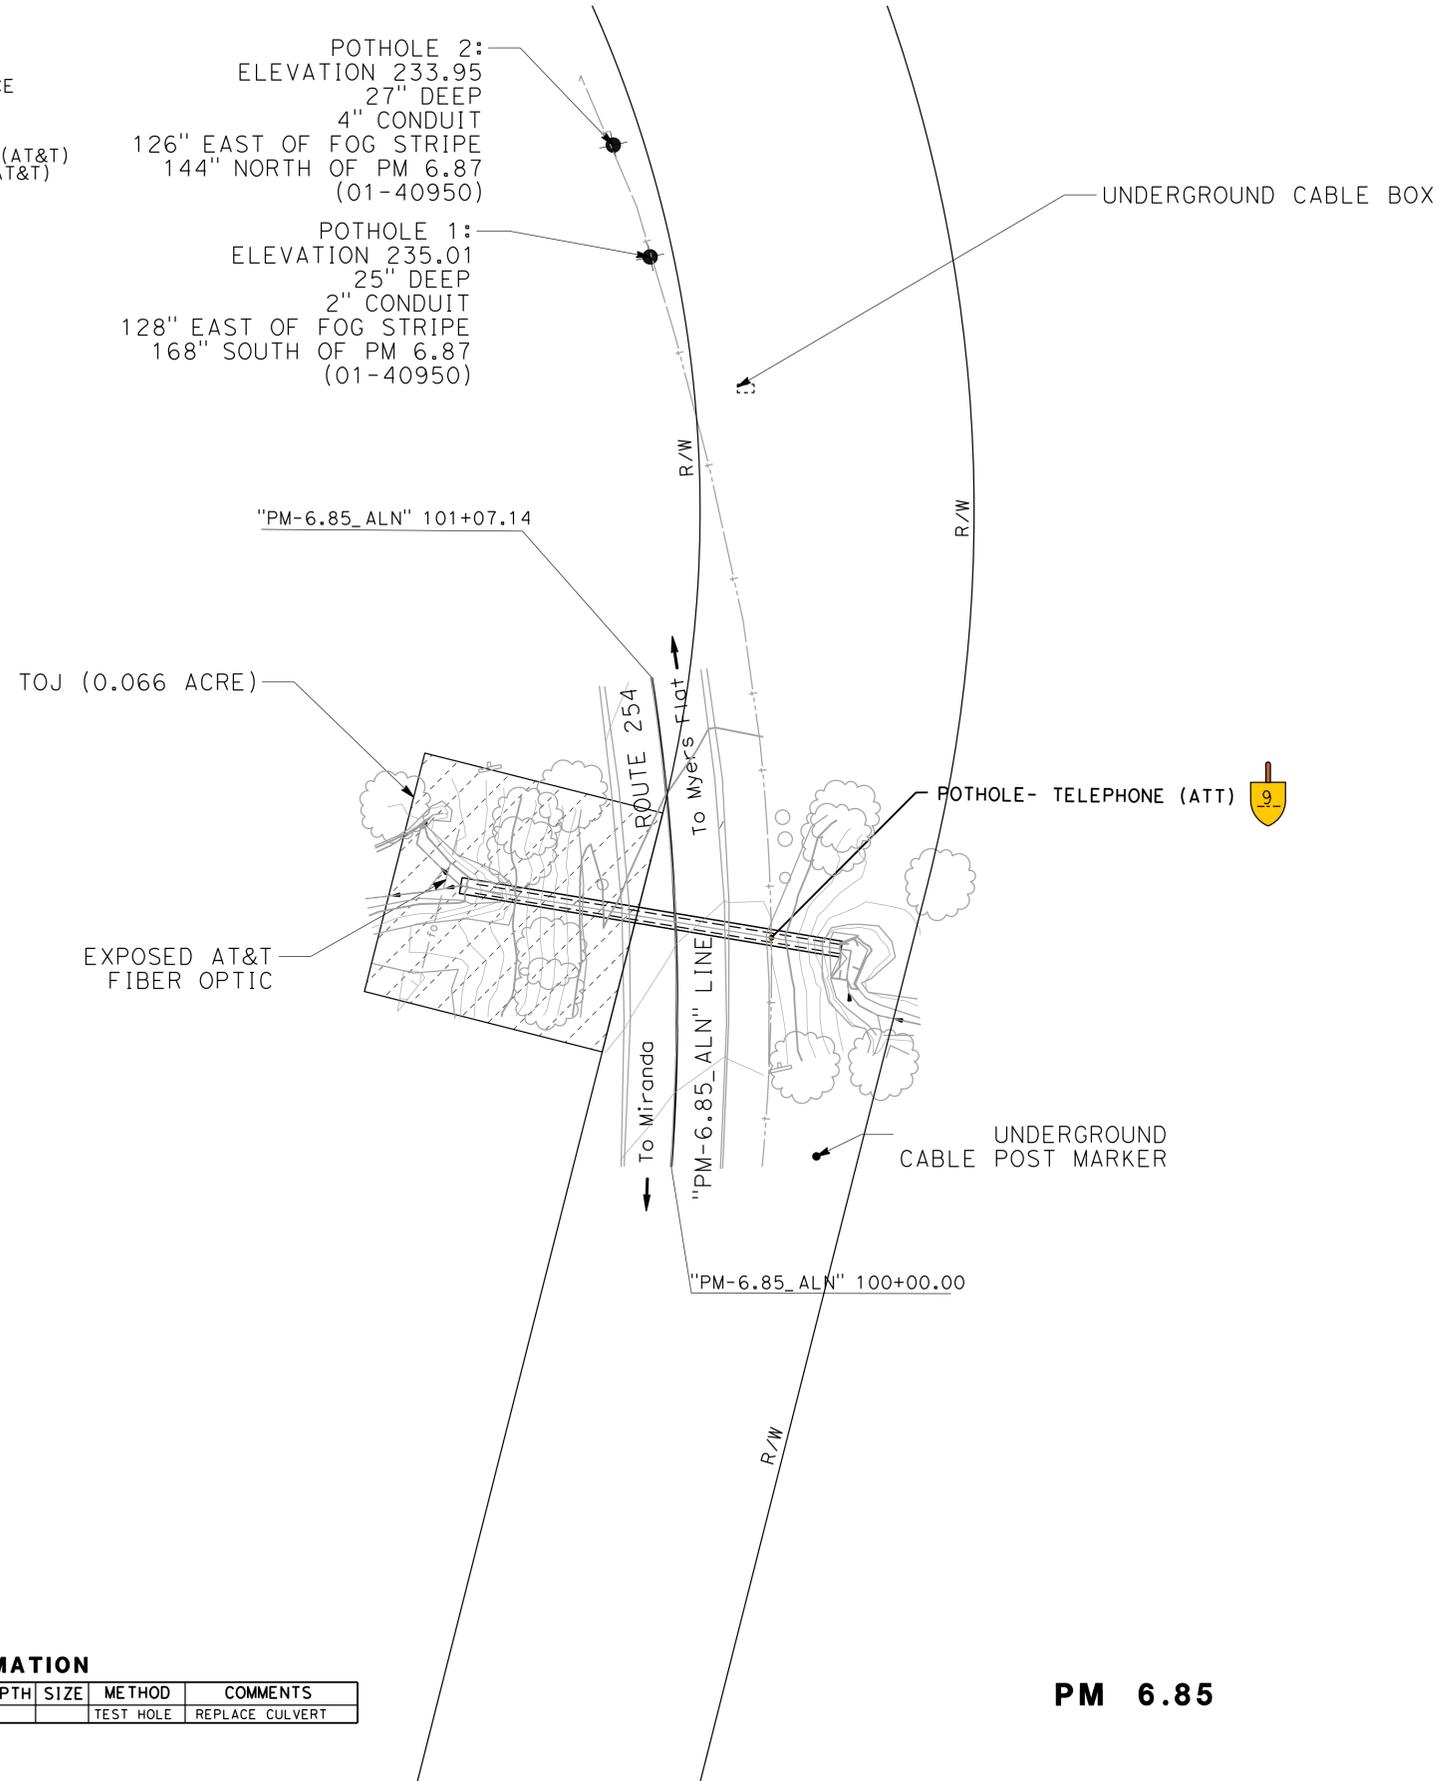

POSITIVE LOCATION INFORMATION

| No. | LOCATION | UTILITY | OWNER | DEPTH | SIZE | METHOD | COMMENTS |
|-----|-------------------------------|-----------|-------|-------|------|-----------|-----------------|
| 9 | XX.X' R+ "NB A" LINE XXX+XX.X | TELEPHONE | AT&T | | | TEST HOLE | REPLACE CULVERT |

PM 6.85

UTILITY PLAN
 SCALE: 1" = 20'

U-8

THIS PLAN TO BE USED FOR UTILITY INFORMATION ONLY

STATE OF CALIFORNIA - DEPARTMENT OF TRANSPORTATION
 DESIGN
 Et Caltrans®
 FUNCTIONAL SUPERVISOR
 ANDRE GUIMARAES
 CALCULATED-DESIGNED BY
 THORIN LYNN
 CHECKED BY
 ROBERT CAREY
 TODD LARK
 REVISED BY
 DATE REVISED



| | | | | | |
|------|--------|-------|--------------------------|-----------|--------------|
| Dist | COUNTY | ROUTE | POST MILES TOTAL PROJECT | SHEET NO. | TOTAL SHEETS |
| 01 | Hum | 254 | 0.0/43 | | |

PRELIMINARY DESIGN FOR REVIEW ONLY

REGISTERED CIVIL ENGINEER
 No. _____
 Exp. _____
 CIVIL
 STATE OF CALIFORNIA


PLANS: 01/24/2024

THE STATE OF CALIFORNIA OR ITS OFFICERS OR AGENTS SHALL NOT BE RESPONSIBLE FOR THE ACCURACY OR COMPLETENESS OF SCANNED COPIES OF THIS PLAN SHEET.

NOTES:

- FOR ACCURATE RIGHT OF WAY DATA, CONTACT RIGHT OF WAY ENGINEERING AT THE DISTRICT OFFICE
- UTILITY OWNERSHIP:
TELEPHONE - AMERICAN TELEPHONE & TELEGRAPH (AT&T)

| | | | | | | | |
|--|--------|-----------------------|-----------------|------------------------|-------------|--------------|-------------|
| STATE OF CALIFORNIA - DEPARTMENT OF TRANSPORTATION | DESIGN | FUNCTIONAL SUPERVISOR | ANDRE GUIMARAES | CALCULATED-DESIGNED BY | THORIN LYNN | REVISOR | THORIN LYNN |
| Caltrans | | | | CHECKED BY | TODD LARK | DATE REVISED | |

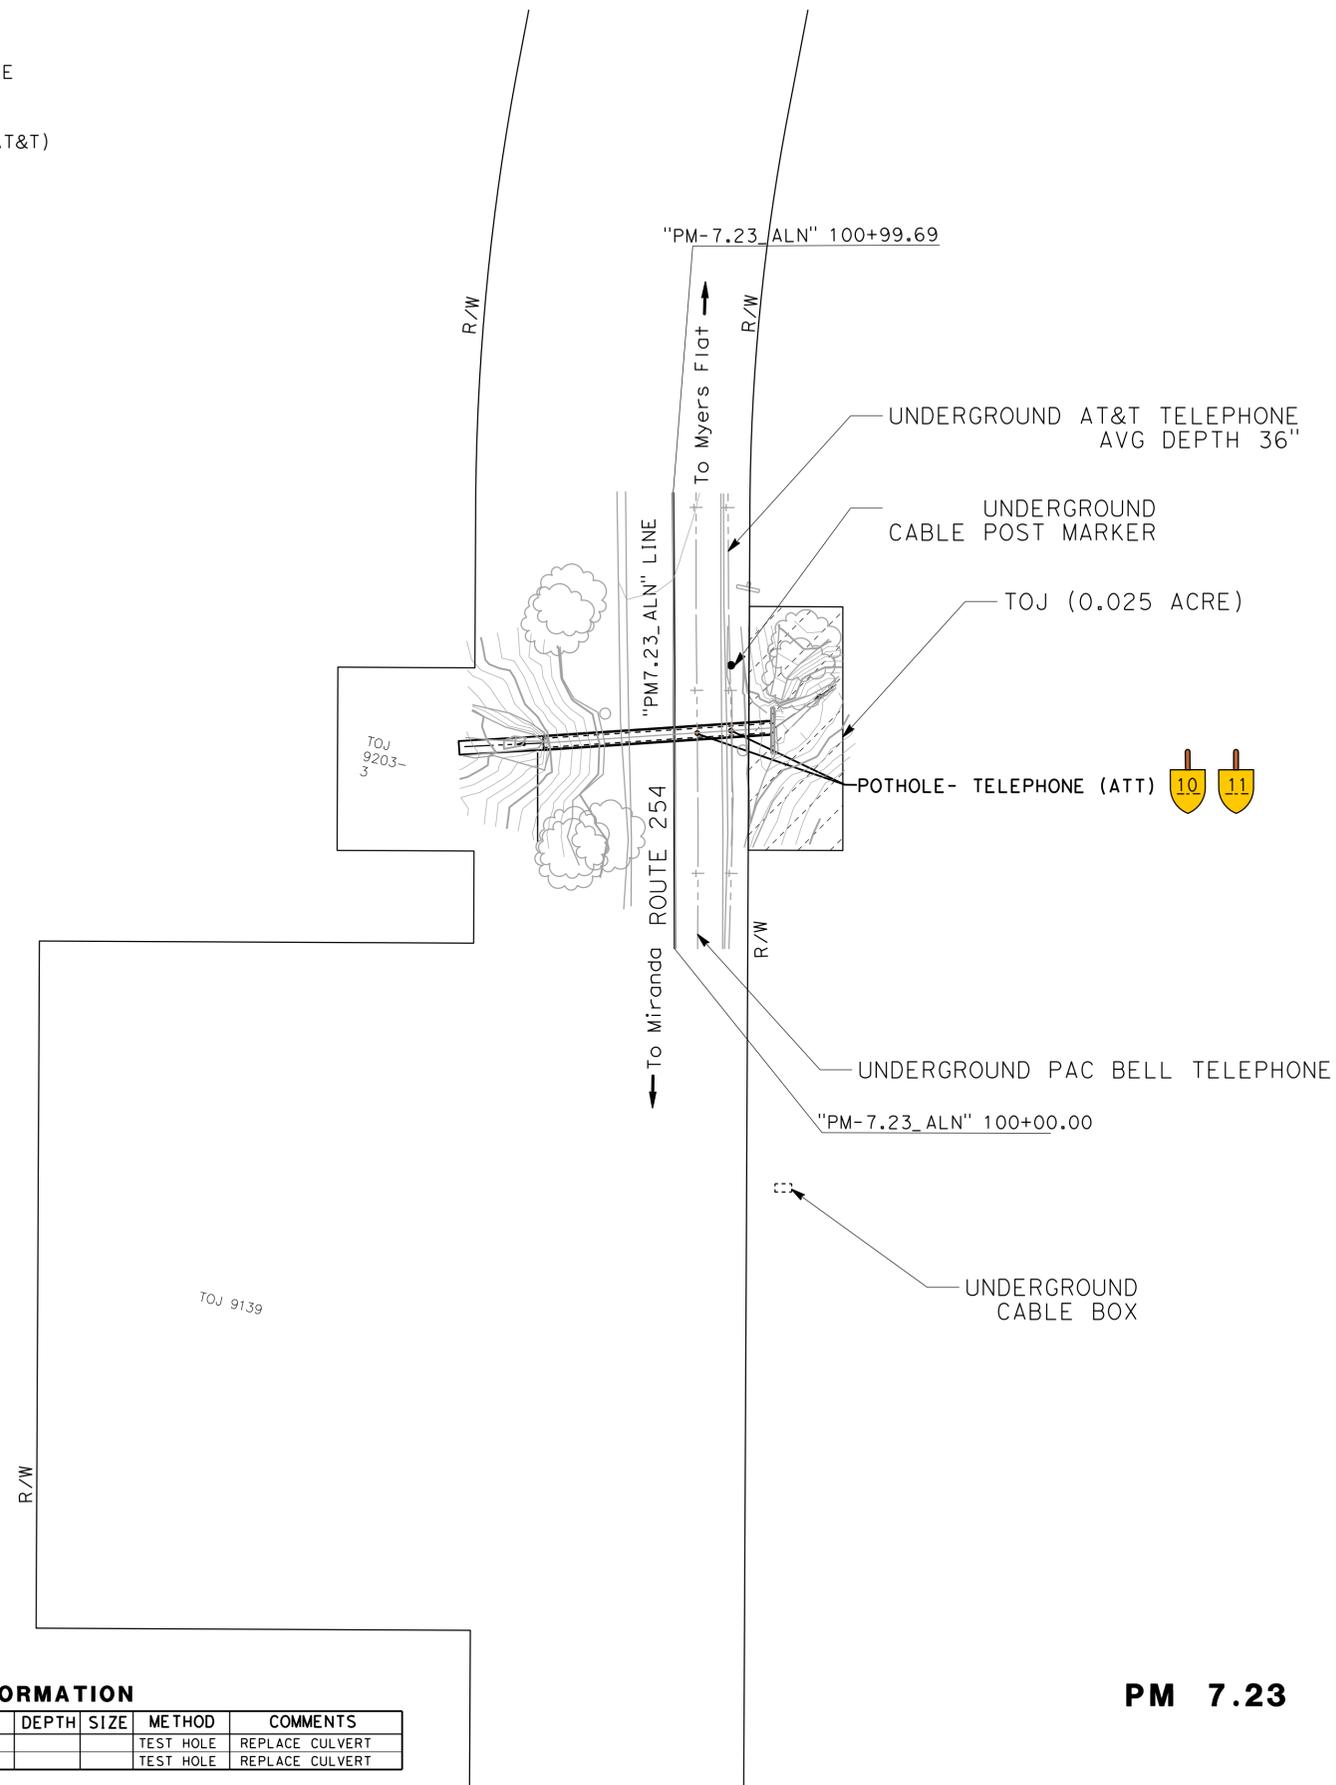

POSITIVE LOCATION INFORMATION

| No. | LOCATION | UTILITY | OWNER | DEPTH | SIZE | METHOD | COMMENTS |
|-----|-------------------------------|-----------|-------|-------|------|-----------|-----------------|
| 10 | XX.X' R+ "NB A" LINE XXX+XX.X | TELEPHONE | AT&T | | | TEST HOLE | REPLACE CULVERT |
| 11 | XX.X' L+ "NB A" LINE XXX+XX.X | TELEPHONE | AT&T | | | TEST HOLE | REPLACE CULVERT |

PM 7.23

UTILITY PLAN
SCALE: 1" = 20'

U-9

THIS PLAN TO BE USED FOR UTILITY INFORMATION ONLY

LAST REVISION DATE PLOTTED => 2/26/2024
01-27-24 TIME PLOTTED => 5:05:08 PM

| | | | | | |
|------|--------|-------|--------------------------|-----------|--------------|
| Dist | COUNTY | ROUTE | POST MILES TOTAL PROJECT | SHEET NO. | TOTAL SHEETS |
| 01 | Hum | 254 | 0.0/43 | | |


PRELIMINARY DESIGN FOR REVIEW ONLY

REGISTERED CIVIL ENGINEER
 No. _____
 Exp. _____
 CIVIL
 STATE OF CALIFORNIA

THE STATE OF CALIFORNIA OR ITS OFFICERS OR AGENTS SHALL NOT BE RESPONSIBLE FOR THE ACCURACY OR COMPLETENESS OF SCANNED COPIES OF THIS PLAN SHEET.

NOTES:

- FOR ACCURATE RIGHT OF WAY DATA, CONTACT RIGHT OF WAY ENGINEERING AT THE DISTRICT OFFICE
- UTILITY OWNERSHIP:
TELEPHONE - AMERICAN TELEPHONE & TELEGRAPH (AT&T)

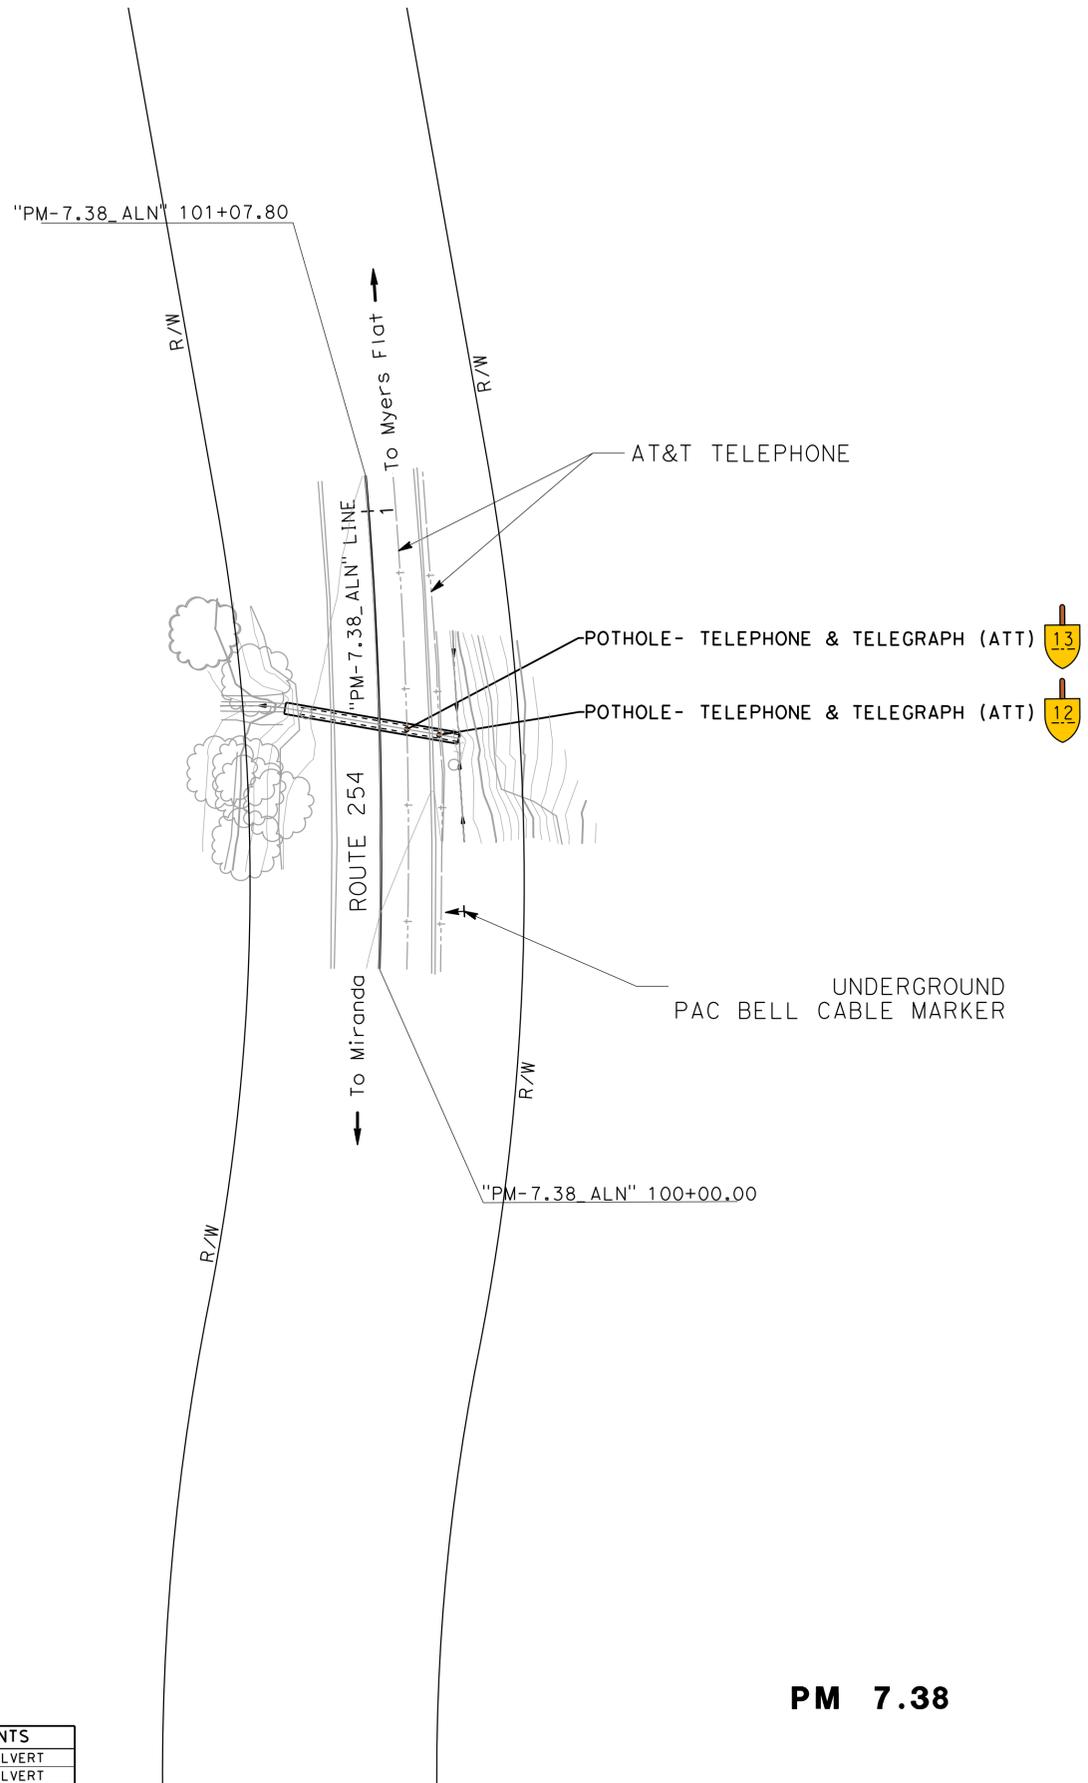

STATE OF CALIFORNIA - DEPARTMENT OF TRANSPORTATION
Caltrans
 DESIGN
 FUNCTIONAL SUPERVISOR: ANDRE GUIMARAES
 THORIN LYNN
 TODD LARK
 REVISOR: THORIN LYNN
 DATE: _____
 REVISOR: TODD LARK
 DATE: _____
 CALCULATED/DESIGNED BY: _____
 CHECKED BY: _____


POSITIVE LOCATION INFORMATION

| No. | LOCATION | UTILITY | OWNER | DEPTH | SIZE | METHOD | COMMENTS |
|-----|-------------------------------|-----------|-------|-------|------|-----------|-----------------|
| 12 | XX.X' "NB A" LINE XXX+XX.X | TELEPHONE | AT&T | | | TEST HOLE | REPLACE CULVERT |
| 13 | XX.X' R+ "NB A" LINE XXX+XX.X | TELEPHONE | AT&T | | | TEST HOLE | REPLACE CULVERT |

PM 7.38

UTILITY PLAN
SCALE: 1" = 20'

THIS PLAN TO BE USED FOR UTILITY INFORMATION ONLY

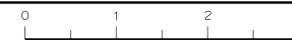

| | | | | | |
|------|--------|-------|--------------------------|-----------|--------------|
| Dist | COUNTY | ROUTE | POST MILES TOTAL PROJECT | SHEET NO. | TOTAL SHEETS |
| 01 | Hum | 254 | 0.0/43 | | |


PRELIMINARY DESIGN FOR REVIEW ONLY

REGISTERED CIVIL ENGINEER
 No. _____
 Exp. _____
 CIVIL
 STATE OF CALIFORNIA

THE STATE OF CALIFORNIA OR ITS OFFICERS OR AGENTS SHALL NOT BE RESPONSIBLE FOR THE ACCURACY OR COMPLETENESS OF SCANNED COPIES OF THIS PLAN SHEET.

NOTES:

- FOR ACCURATE RIGHT OF WAY DATA, CONTACT RIGHT OF WAY ENGINEERING AT THE DISTRICT OFFICE
- UTILITY OWNERSHIP:
TELEPHONE - AMERICAN TELEPHONE & TELEGRAPH (AT&T)

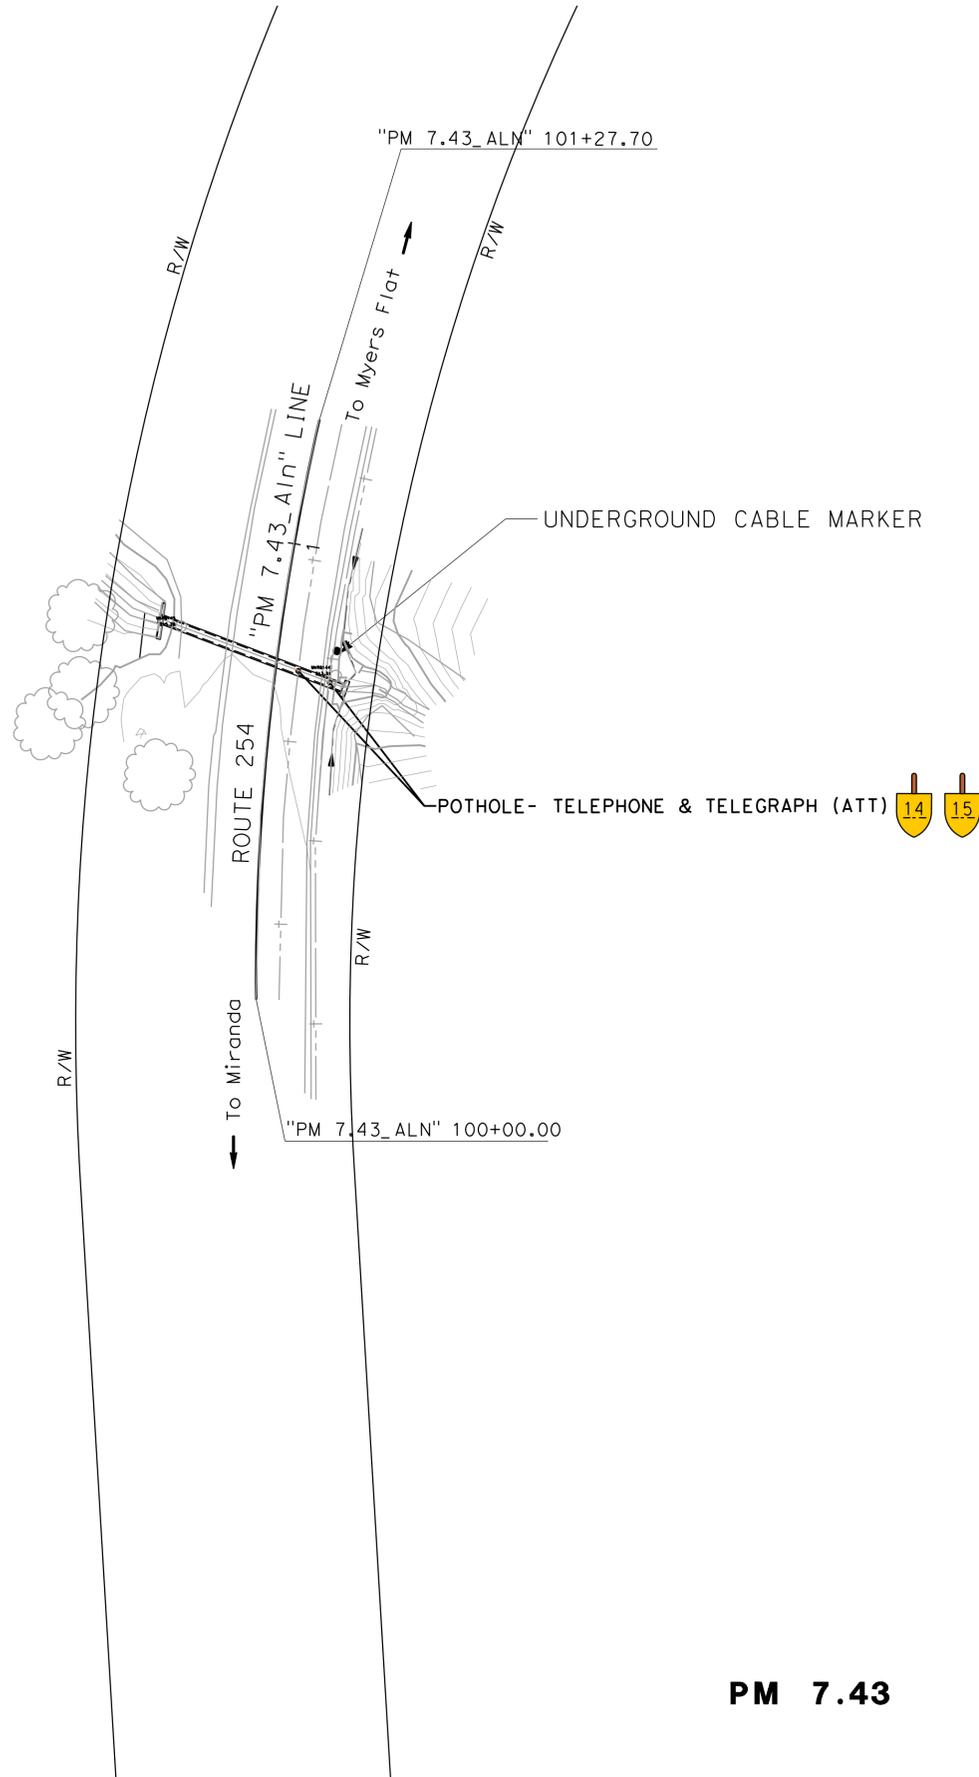

STATE OF CALIFORNIA - DEPARTMENT OF TRANSPORTATION
Caltrans
DESIGN

FUNCTIONAL SUPERVISOR
ANDRE GUIMARAES

DESIGNED BY
THORIN LYNN

CHECKED BY
TODD LARK

REVISOR BY
DATE

POSITIVE LOCATION INFORMATION

| No. | LOCATION | UTILITY | OWNER | DEPTH | SIZE | METHOD | COMMENTS |
|-----|-------------------------------|-----------|-------|-------|------|-----------|-----------------|
| 14 | XX.X' R+ "NB A" LINE XXX+XX.X | TELEPHONE | AT&T | | | TEST HOLE | REPLACE CULVERT |
| 15 | XX.X' L+ "NB A" LINE XXX+XX.X | TELEPHONE | AT&T | | | TEST HOLE | REPLACE CULVERT |

PM 7.43

UTILITY PLAN
SCALE: 1" = 20'

U-11



| | | | | | |
|------|--------|-------|--------------------------|-----------|--------------|
| Dist | COUNTY | ROUTE | POST MILES TOTAL PROJECT | SHEET NO. | TOTAL SHEETS |
| 01 | Hum | 254 | 0.0/43 | | |

PRELIMINARY DESIGN FOR REVIEW ONLY



REGISTERED CIVIL ENGINEER, STATE OF CALIFORNIA
 No. _____
 Exp. _____
 CIVIL

THE STATE OF CALIFORNIA OR ITS OFFICERS OR AGENTS SHALL NOT BE RESPONSIBLE FOR THE ACCURACY OR COMPLETENESS OF SCANNED COPIES OF THIS PLAN SHEET.

NOTES:

- FOR ACCURATE RIGHT OF WAY DATA, CONTACT RIGHT OF WAY ENGINEERING AT THE DISTRICT OFFICE
- UTILITY OWNERSHIP:
TELEPHONE - AMERICAN TELEPHONE & TELEGRAPH COMPANY

| | | | | |
|--|-----------------------|-------------|-----------|------|
| STATE OF CALIFORNIA - DEPARTMENT OF TRANSPORTATION | FUNCTIONAL SUPERVISOR | DESIGNED BY | REVISOR | DATE |
| Caltrans | ANDRE GUIMARAES | THORIN LYNN | TODD LARK | |
| DESIGN | CHECKED BY | REVISOR | DATE | |
| | | | | |

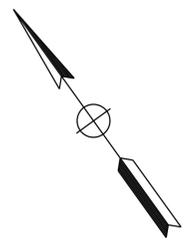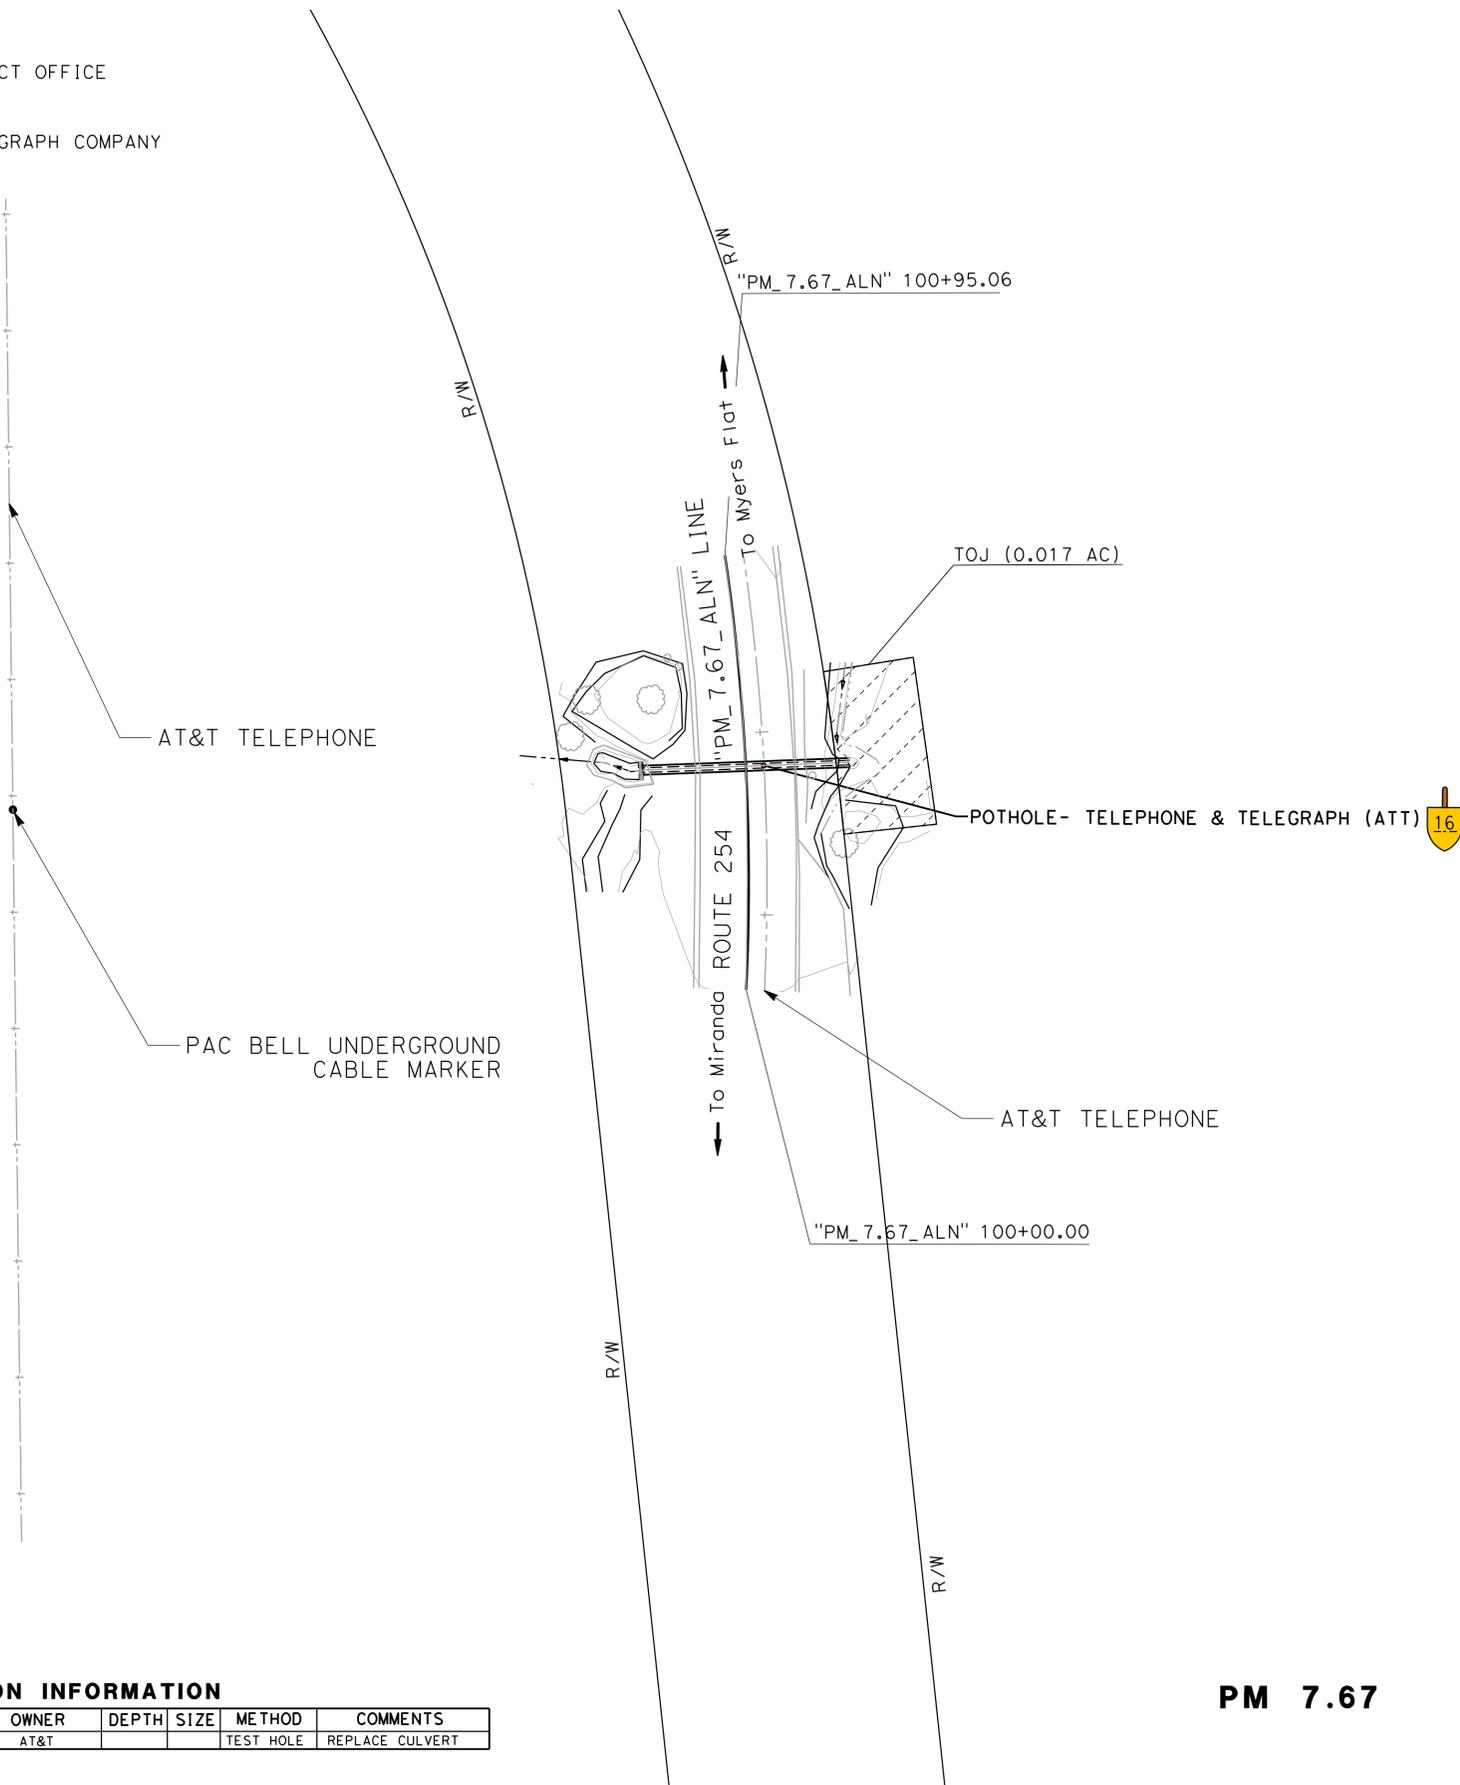

POSITIVE LOCATION INFORMATION


| No. | LOCATION | UTILITY | OWNER | DEPTH | SIZE | METHOD | COMMENTS |
|-----|-------------------------------|-----------|-------|-------|------|-----------|-----------------|
| 16 | XX.X' R+ "NB A" LINE XXX+XX.X | TELEPHONE | AT&T | | | TEST HOLE | REPLACE CULVERT |

PM 7.67

UTILITY PLAN
SCALE: 1" = 20'

THIS PLAN TO BE USED FOR UTILITY INFORMATION ONLY

U-12

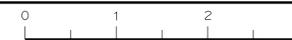

| | | | | | |
|------|--------|-------|--------------------------|-----------|--------------|
| Dist | COUNTY | ROUTE | POST MILES TOTAL PROJECT | SHEET NO. | TOTAL SHEETS |
| 01 | Hum | 254 | 0.0/43 | | |



PRELIMINARY DESIGN FOR REVIEW ONLY

REGISTERED CIVIL ENGINEER, STATE OF CALIFORNIA
 No. _____
 Exp. _____
 CIVIL

THE STATE OF CALIFORNIA OR ITS OFFICERS OR AGENTS SHALL NOT BE RESPONSIBLE FOR THE ACCURACY OR COMPLETENESS OF SCANNED COPIES OF THIS PLAN SHEET.

- FOR ACCURATE RIGHT OF WAY DATA, CONTACT RIGHT OF WAY ENGINEERING AT THE DISTRICT OFFICE
- UTILITY OWNERSHIP:
TELEPHONE - AMERICAN TELEPHONE & TELEGRAPH (AT&T)

| | | |
|--|-----------------------|--------|
| STATE OF CALIFORNIA - DEPARTMENT OF TRANSPORTATION | FUNCTIONAL SUPERVISOR | DESIGN |
| Caltrans | ANDRE GUIMARAES | |
| | CHECKED BY | |
| | DESIGNED BY | |
| | TODD LARK | |
| | REVISOR | |
| | DATE | |

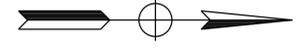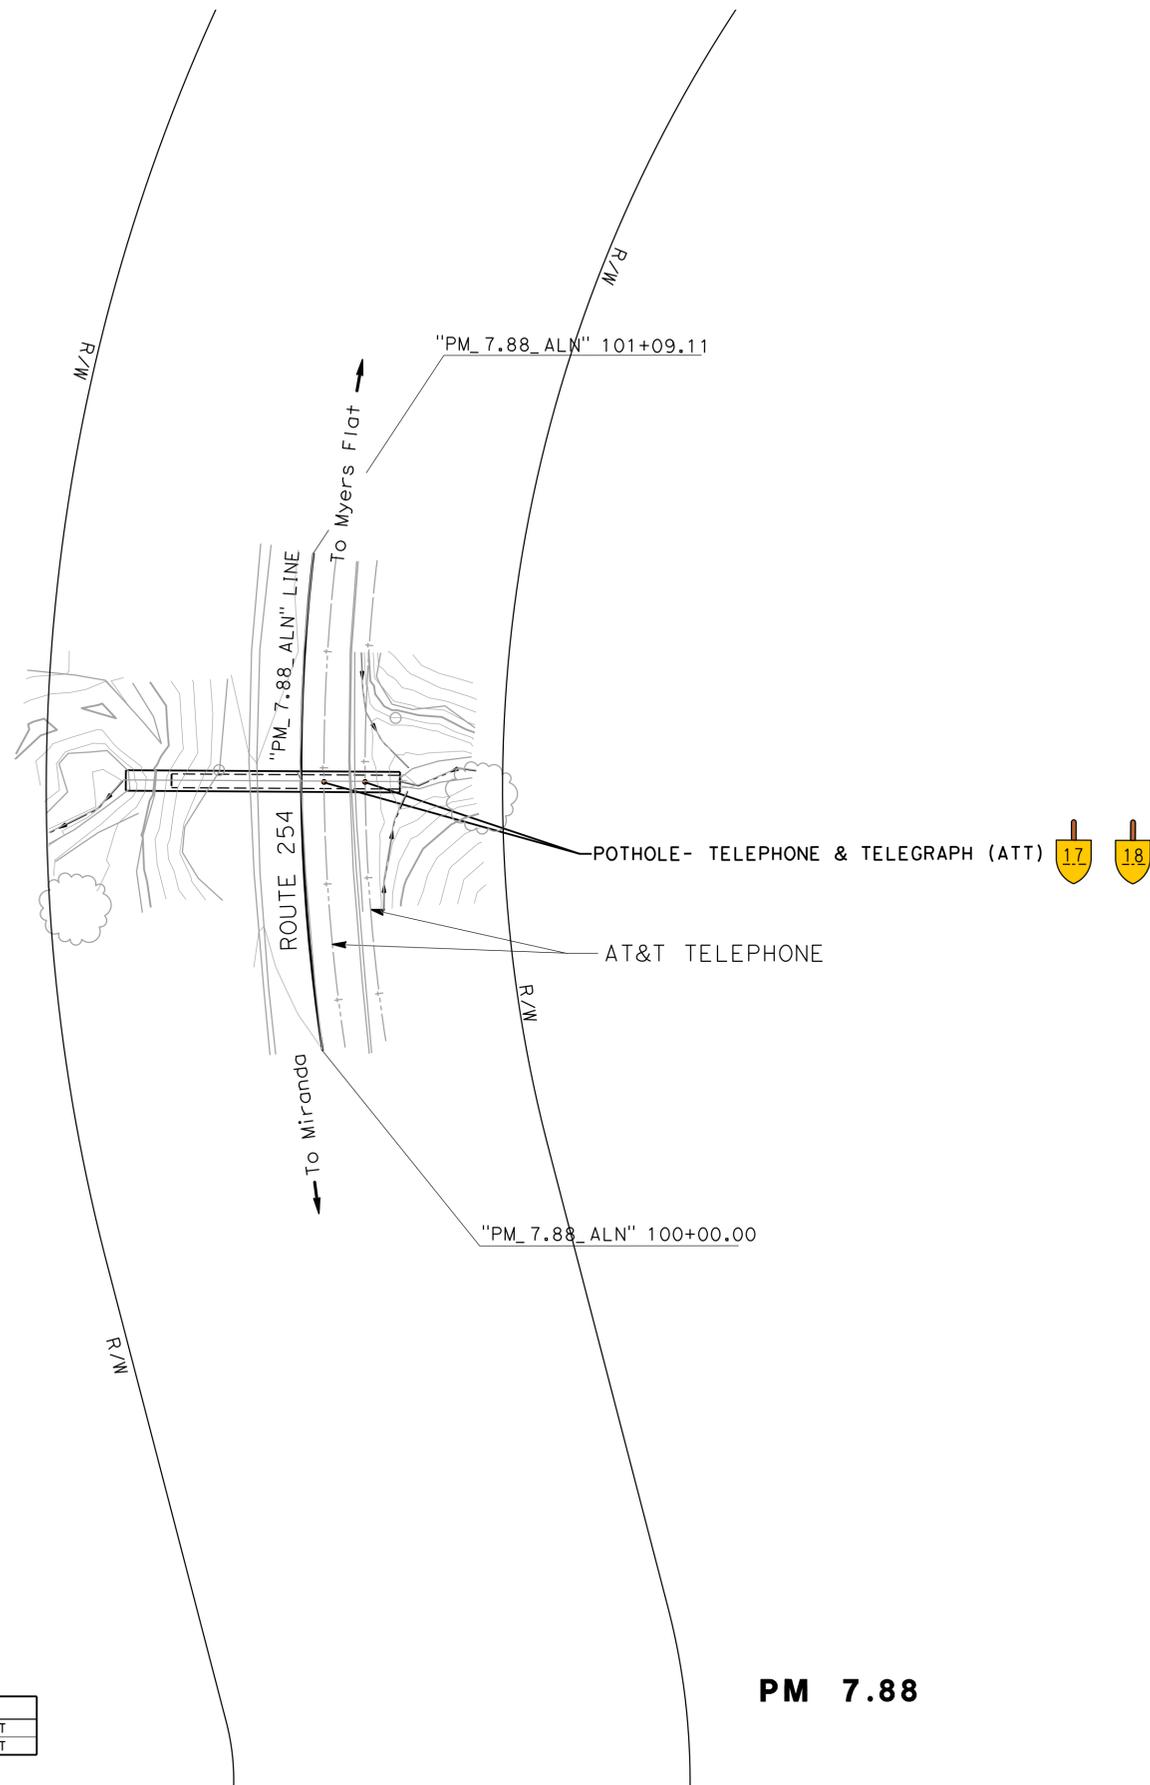

POSITIVE LOCATION INFORMATION

| No. | LOCATION | UTILITY | OWNER | DEPTH | SIZE | METHOD | COMMENTS |
|-----|-------------------------------|-----------|-------|-------|------|-----------|-----------------|
| 17 | XX.X' Rt "NB A" LINE XXX+XX.X | TELEPHONE | AT&T | | | TEST HOLE | REPLACE CULVERT |
| 18 | XX.X' Lt "NB A" LINE XXX+XX.X | TELEPHONE | AT&T | | | TEST HOLE | REPLACE CULVERT |

PM 7.88

UTILITY PLAN
SCALE: 1" = 20'

THIS PLAN TO BE USED FOR UTILITY INFORMATION ONLY

LAST REVISION DATE PLOTTED => 2/26/2024 01-27-24 TIME PLOTTED => 5:06:35 PM

| | | | | | |
|------|--------|-------|--------------------------|-----------|--------------|
| Dist | COUNTY | ROUTE | POST MILES TOTAL PROJECT | SHEET NO. | TOTAL SHEETS |
| 01 | Hum | 254 | 0.0/43 | | |

PRELIMINARY DESIGN FOR REVIEW ONLY


REGISTERED CIVIL ENGINEER, STATE OF CALIFORNIA
 No. _____
 Exp. _____
 CIVIL

PLANS: 01170001400
 THE STATE OF CALIFORNIA OR ITS OFFICERS OR AGENTS SHALL NOT BE RESPONSIBLE FOR THE ACCURACY OR COMPLETENESS OF SCANNED COPIES OF THIS PLAN SHEET.

NOTES:

- FOR ACCURATE RIGHT OF WAY DATA, CONTACT RIGHT OF WAY ENGINEERING AT THE DISTRICT OFFICE
- UTILITY OWNERSHIP:
 TELEPHONE - AMERICAN TELEPHONE & TELEGRAPH (AT&T)

| | |
|--|--------------|
| STATE OF CALIFORNIA - DEPARTMENT OF TRANSPORTATION | DESIGN |
| FUNCTIONAL SUPERVISOR ANDRE GUIMARAES | |
| CALCULATED-DESIGNED BY | CHECKED BY |
| THORIN LYNN | TODD LARK |
| REVISED BY | DATE REVISED |

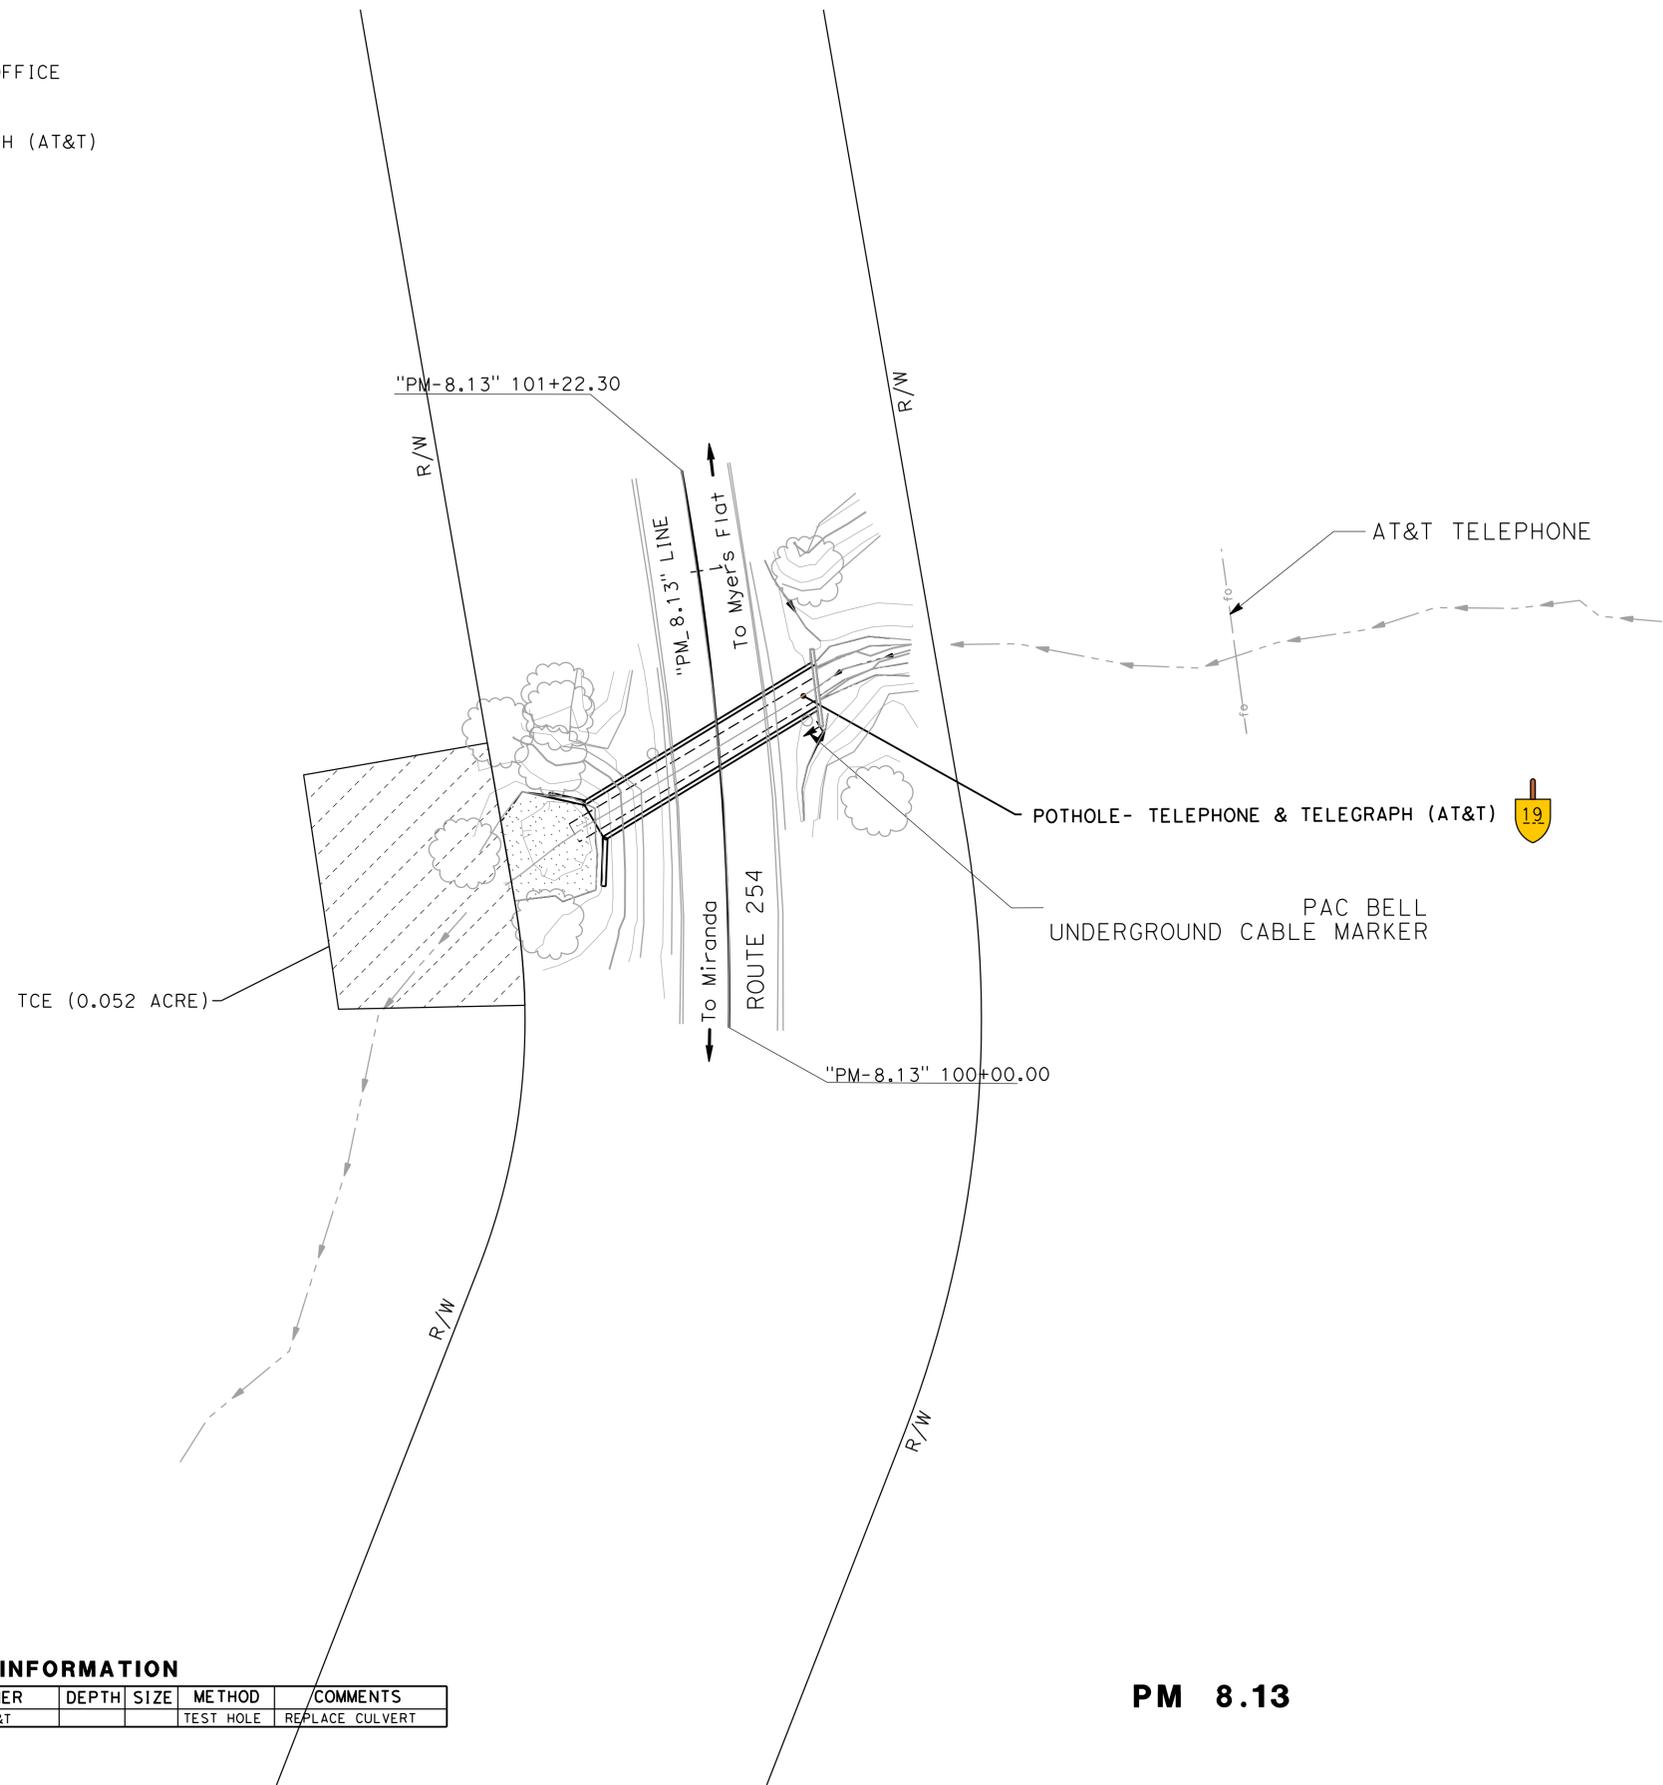

POSITIVE LOCATION INFORMATION

| No. | LOCATION | UTILITY | OWNER | DEPTH | SIZE | METHOD | COMMENTS |
|-----|-------------------------------|-----------|-------|-------|------|-----------|-----------------|
| 19 | XX.X' L+ "NB A" LINE XXX+XX.X | TELEPHONE | AT&T | | | TEST HOLE | REPLACE CULVERT |

PM 8.13

UTILITY PLAN
 SCALE: 1" = 20'

THIS PLAN TO BE USED FOR UTILITY INFORMATION ONLY

U-14

LAST REVISION | DATE PLOTTED => 2/26/2024
 01-27-24 TIME PLOTTED => 5:05:41 PM

| | | | | | |
|------|--------|-------|--------------------------|-----------|--------------|
| Dist | COUNTY | ROUTE | POST MILES TOTAL PROJECT | SHEET NO. | TOTAL SHEETS |
| 01 | Hum | 254 | 0.0/43 | | |

PRELIMINARY DESIGN FOR REVIEW ONLY


REGISTERED CIVIL ENGINEER
 No. _____
 Exp. _____
 CIVIL
 STATE OF CALIFORNIA

THE STATE OF CALIFORNIA OR ITS OFFICERS OR AGENTS SHALL NOT BE RESPONSIBLE FOR THE ACCURACY OR COMPLETENESS OF SCANNED COPIES OF THIS PLAN SHEET.

NOTES:

- FOR ACCURATE RIGHT OF WAY DATA, CONTACT RIGHT OF WAY ENGINEERING AT THE DISTRICT OFFICE
- UTILITY OWNERSHIP:
TELEPHONE - AMERICAN TELEPHONE & TELEGRAPH (AT&T)

| | |
|--|--------------|
| STATE OF CALIFORNIA - DEPARTMENT OF TRANSPORTATION | DESIGN |
| FUNCTIONAL SUPERVISOR ANDRE GUIMARAES | |
| CALCULATED-DESIGNED BY | CHECKED BY |
| THORIN LYNN | TODD LARK |
| REVISED BY | DATE REVISED |

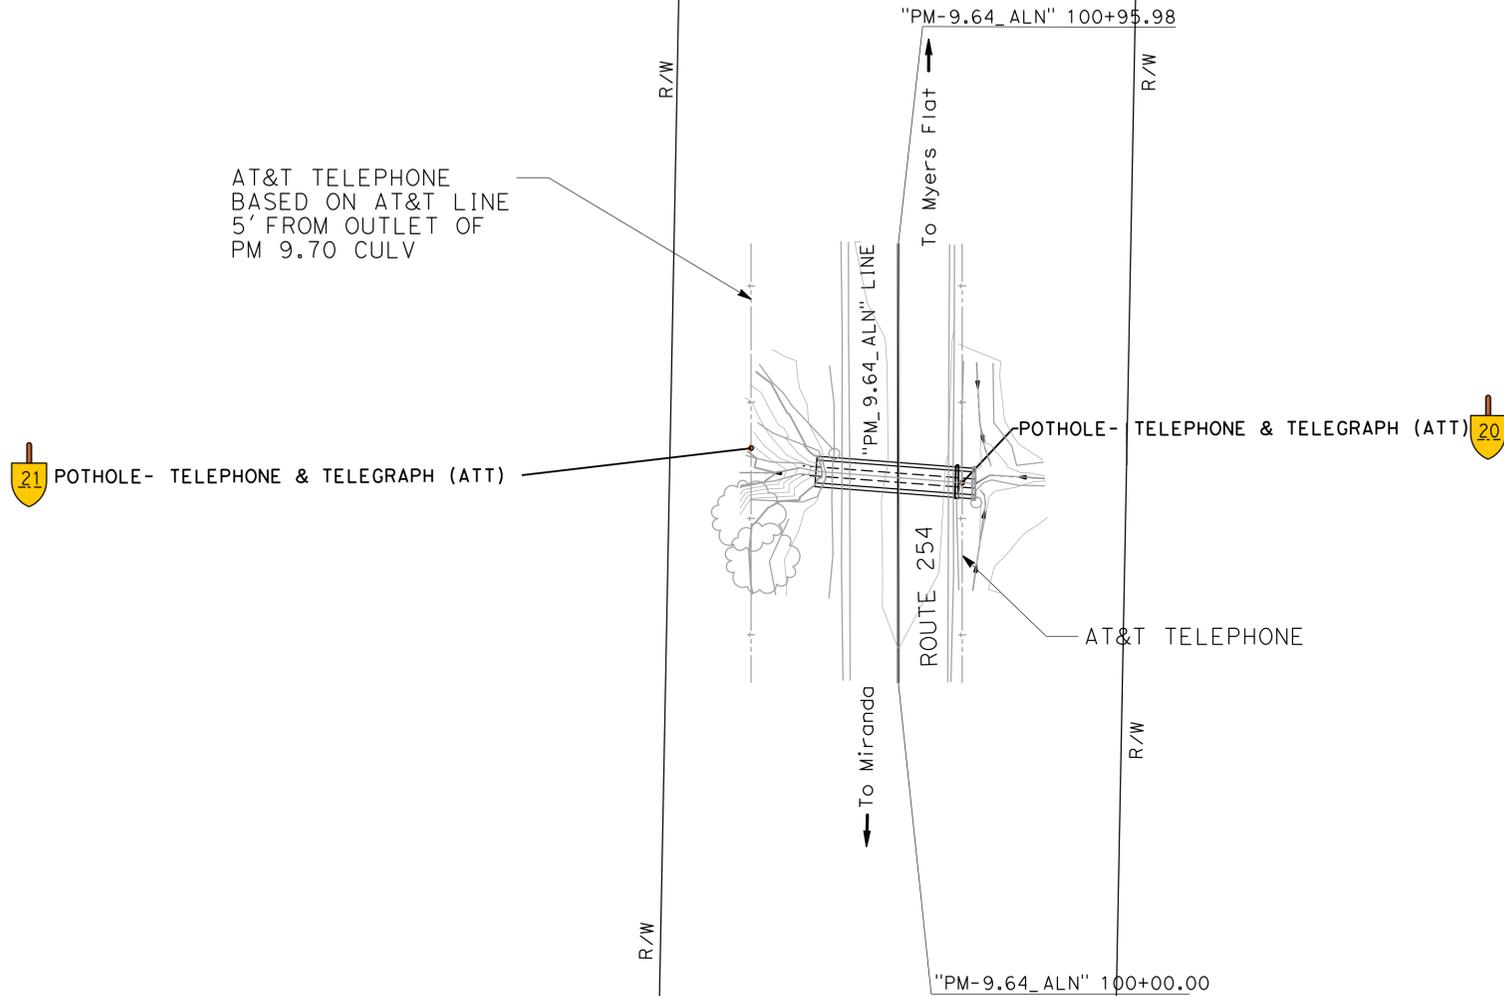


POSITIVE LOCATION INFORMATION

| No. | LOCATION | UTILITY | OWNER | DEPTH | SIZE | METHOD | COMMENTS |
|-----|-------------------------------|-----------|-------|-------|------|-----------|-----------------|
| 20 | XX.X' L+ "SB A" LINE XXX+XX.X | TELEPHONE | AT&T | | | TEST HOLE | REPLACE CULVERT |
| 21 | XX.X' R+ "NB A" LINE XXX+XX.X | TELEPHONE | AT&T | | | TEST HOLE | REPLACE CULVERT |

PM 9.64

UTILITY PLAN
SCALE: 1" = 20'

THIS PLAN TO BE USED FOR UTILITY INFORMATION ONLY

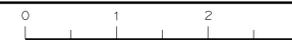


| | | | | | |
|------|--------|-------|--------------------------|-----------|--------------|
| Dist | COUNTY | ROUTE | POST MILES TOTAL PROJECT | SHEET NO. | TOTAL SHEETS |
| 01 | Hum | 254 | 0.0/43 | | |

PRELIMINARY DESIGN FOR REVIEW ONLY

REGISTERED CIVIL ENGINEER, STATE OF CALIFORNIA
 No. _____
 Exp. _____
 CIVIL

THE STATE OF CALIFORNIA OR ITS OFFICERS OR AGENTS SHALL NOT BE RESPONSIBLE FOR THE ACCURACY OR COMPLETENESS OF SCANNED COPIES OF THIS PLAN SHEET.

NOTES:
 1. FOR ACCURATE RIGHT OF WAY DATA, CONTACT RIGHT OF WAY ENGINEERING AT THE DISTRICT OFFICE
 2. UTILITY OWNERSHIP:
 TELEPHONE - AMERICAN TELEPHONE & TELEGRAPH (AT&T)

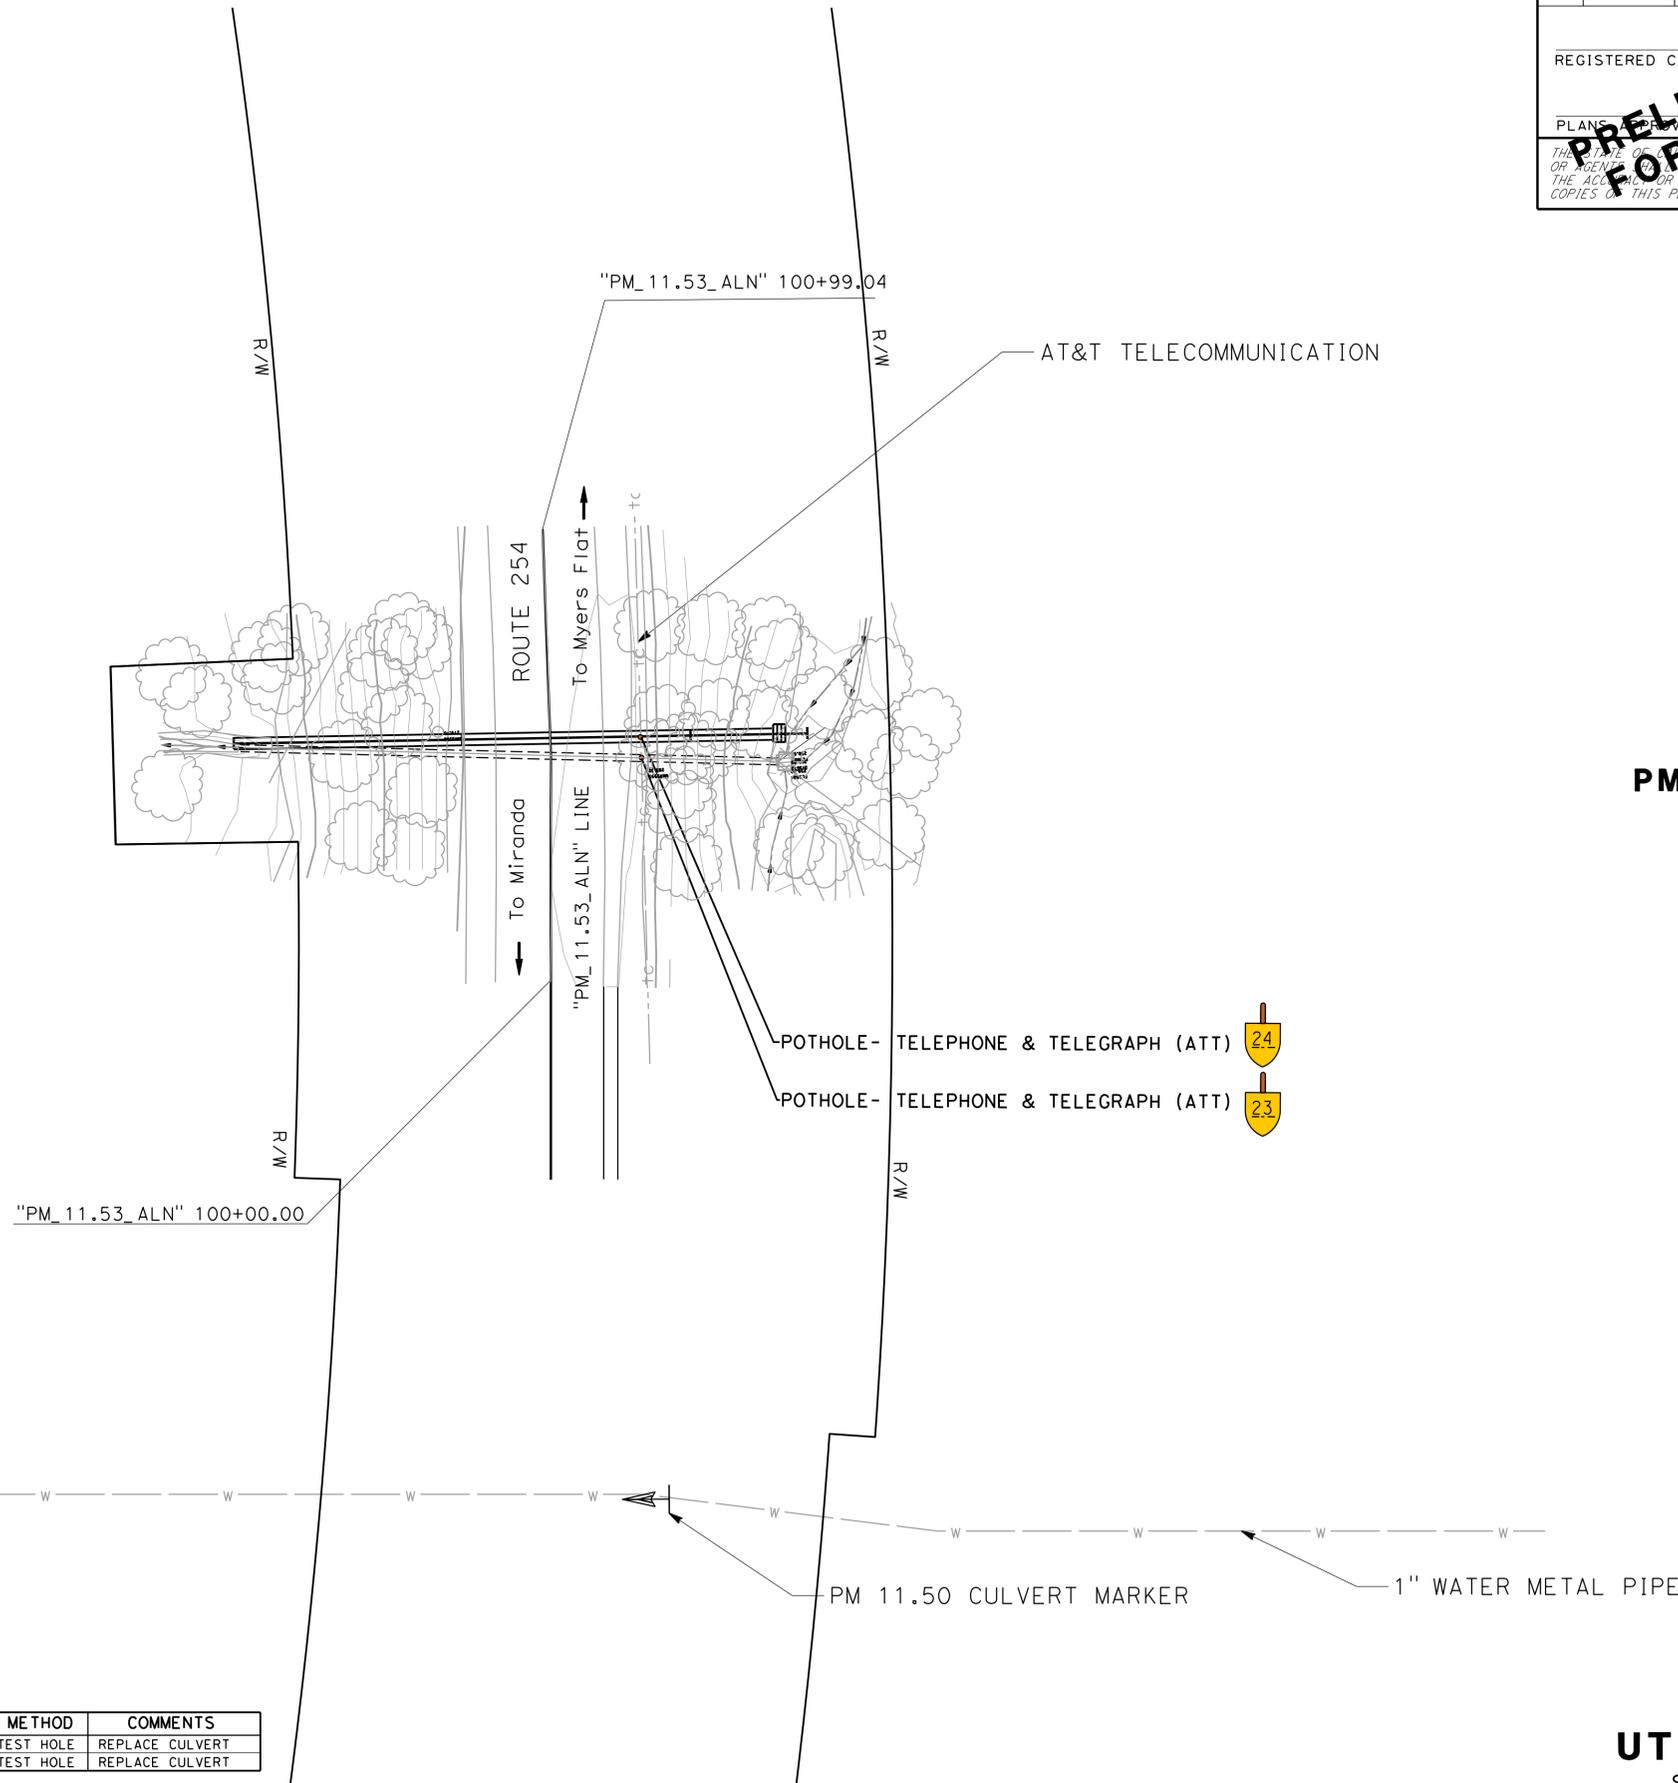

PM 11.53

POSITIVE LOCATION INFORMATION

| No. | LOCATION | UTILITY | OWNER | DEPTH | SIZE | METHOD | COMMENTS |
|-----|-------------------------------|-----------|-------|-------|------|-----------|-----------------|
| 23 | XX.X' R+ "NB A" LINE XXX+XX.X | TELEPHONE | AT&T | | | TEST HOLE | REPLACE CULVERT |
| 24 | XX.X' L+ "NB A" LINE XXX+XX.X | TELEPHONE | AT&T | | | TEST HOLE | REPLACE CULVERT |



THIS PLAN TO BE USED FOR UTILITY INFORMATION ONLY

UTILITY PLAN
 SCALE: 1" = 20'

U-17

NOTES:

- FOR ACCURATE RIGHT OF WAY DATA, CONTACT RIGHT OF WAY ENGINEERING AT THE DISTRICT OFFICE
- UTILITY OWNERSHIP:
 WATER - CALIFORNIA STATE PARKS
 FIBER OPTIC - AMERICAN TELEPHONE & TELEGRAPH (AT&T)

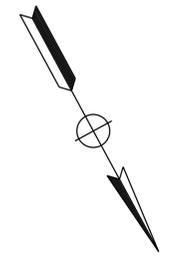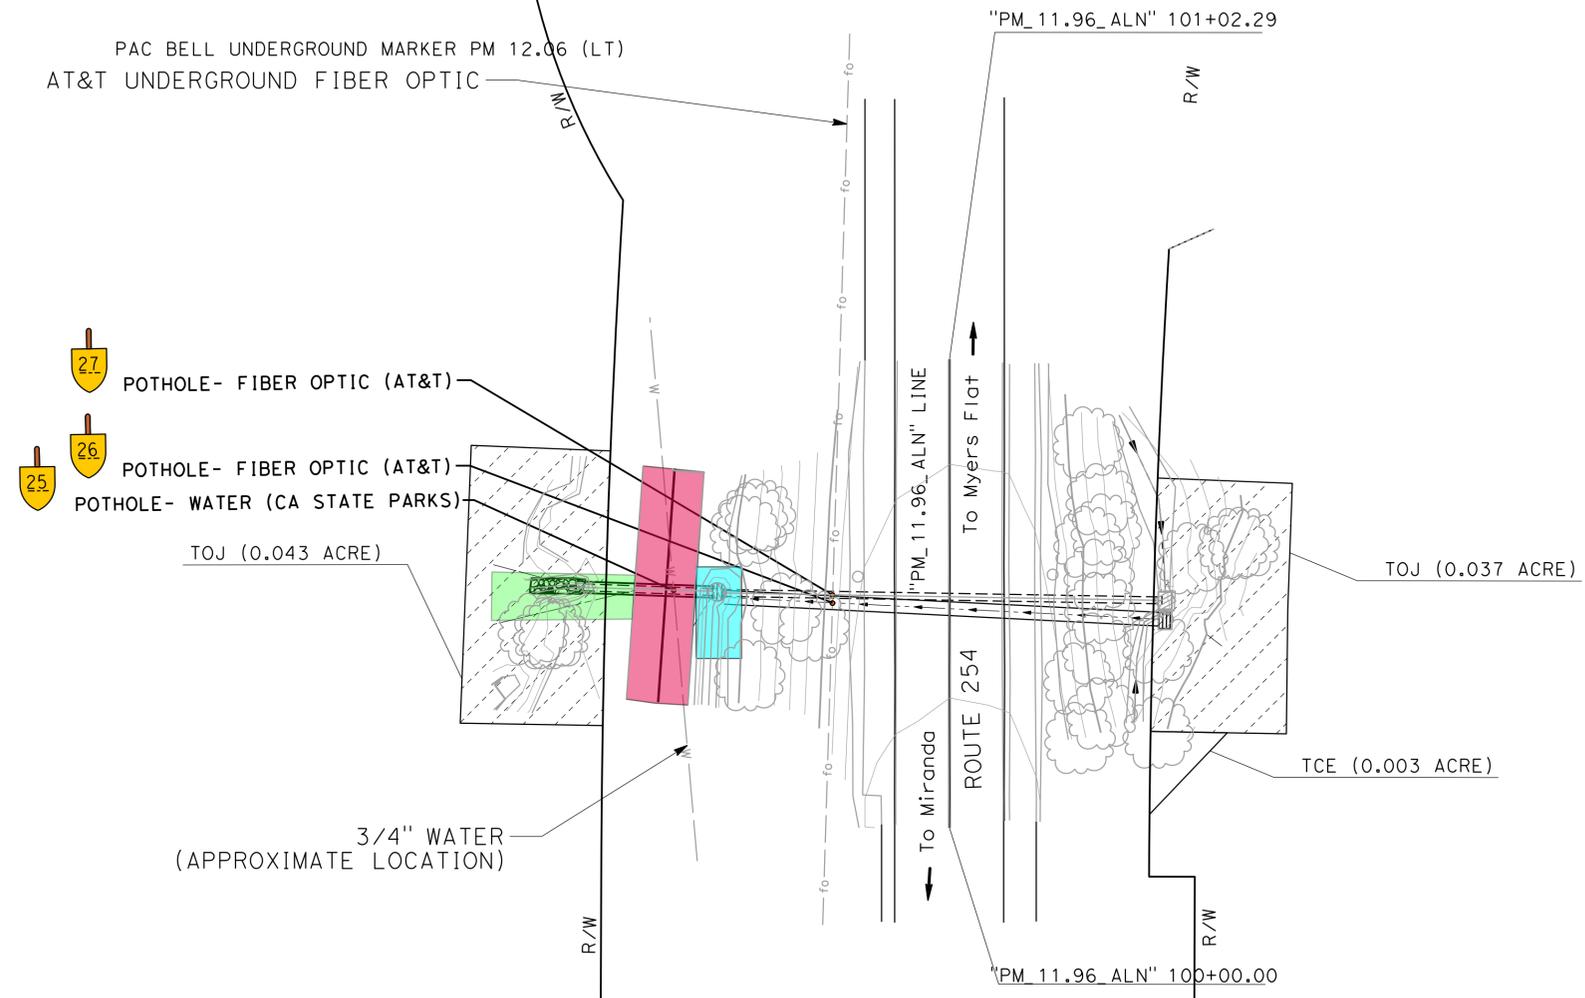

POSITIVE LOCATION INFORMATION

| No. | LOCATION | UTILITY | OWNER | DEPTH | SIZE | METHOD | COMMENTS |
|-----|-------------------------------|-------------|----------------|-------|------|-----------|-----------------|
| 25 | XX.X' Rt "PARKS_ALN XXX+XX.X | WATER | CA STATE PARKS | | | TEST HOLE | REPLACE CULVERT |
| 26 | XX.X' Lt "SB A" LINE XXX+XX.X | FIBER OPTIC | AT&T | | | TEST HOLE | REPLACE CULVERT |
| 27 | XX.X' Lt "SB A" LINE XXX+XX.X | TELEPHONE | AT&T | | | TEST HOLE | REPLACE CULVERT |

PM 11.96

UTILITY PLAN
 SCALE: 1" = 20'

THIS PLAN TO BE USED FOR UTILITY INFORMATION ONLY

U-18

STATE OF CALIFORNIA - DEPARTMENT OF TRANSPORTATION
 DESIGN
 Andre Guimaraes
 Functional Supervisor
 Checked by
 Thorin Lynn
 Revised by
 Todd Lark

| Dist | COUNTY | ROUTE | POST MILES TOTAL PROJECT | SHEET NO. | TOTAL SHEETS |
|------|--------|-------|--------------------------|-----------|--------------|
| 01 | Hum | 254 | 0.0/43 | | |

PRELIMINARY DESIGN FOR REVIEW ONLY


REGISTERED CIVIL ENGINEER
 No. _____
 Exp. _____
 CIVIL
 STATE OF CALIFORNIA

THE STATE OF CALIFORNIA OR ITS OFFICERS OR AGENTS SHALL NOT BE RESPONSIBLE FOR THE ACCURACY OR COMPLETENESS OF SCANNED COPIES OF THIS PLAN SHEET.

NOTES:

- FOR ACCURATE RIGHT OF WAY DATA, CONTACT RIGHT OF WAY ENGINEERING AT THE DISTRICT OFFICE
- UTILITY OWNERSHIP:
 TELEPHONE - AMERICAN TELEPHONE & TELEGRAPH (AT&T)
 FIBER OPTIC -

| | | | | |
|--|-----------------------|------------------------|-------------|--------------|
| STATE OF CALIFORNIA - DEPARTMENT OF TRANSPORTATION | FUNCTIONAL SUPERVISOR | CALCULATED-DESIGNED BY | THORIN LYNN | REVISED BY |
| Caltrans | ANDRE GUIMARAES | CHECKED BY | TODD LARK | DATE REVISED |

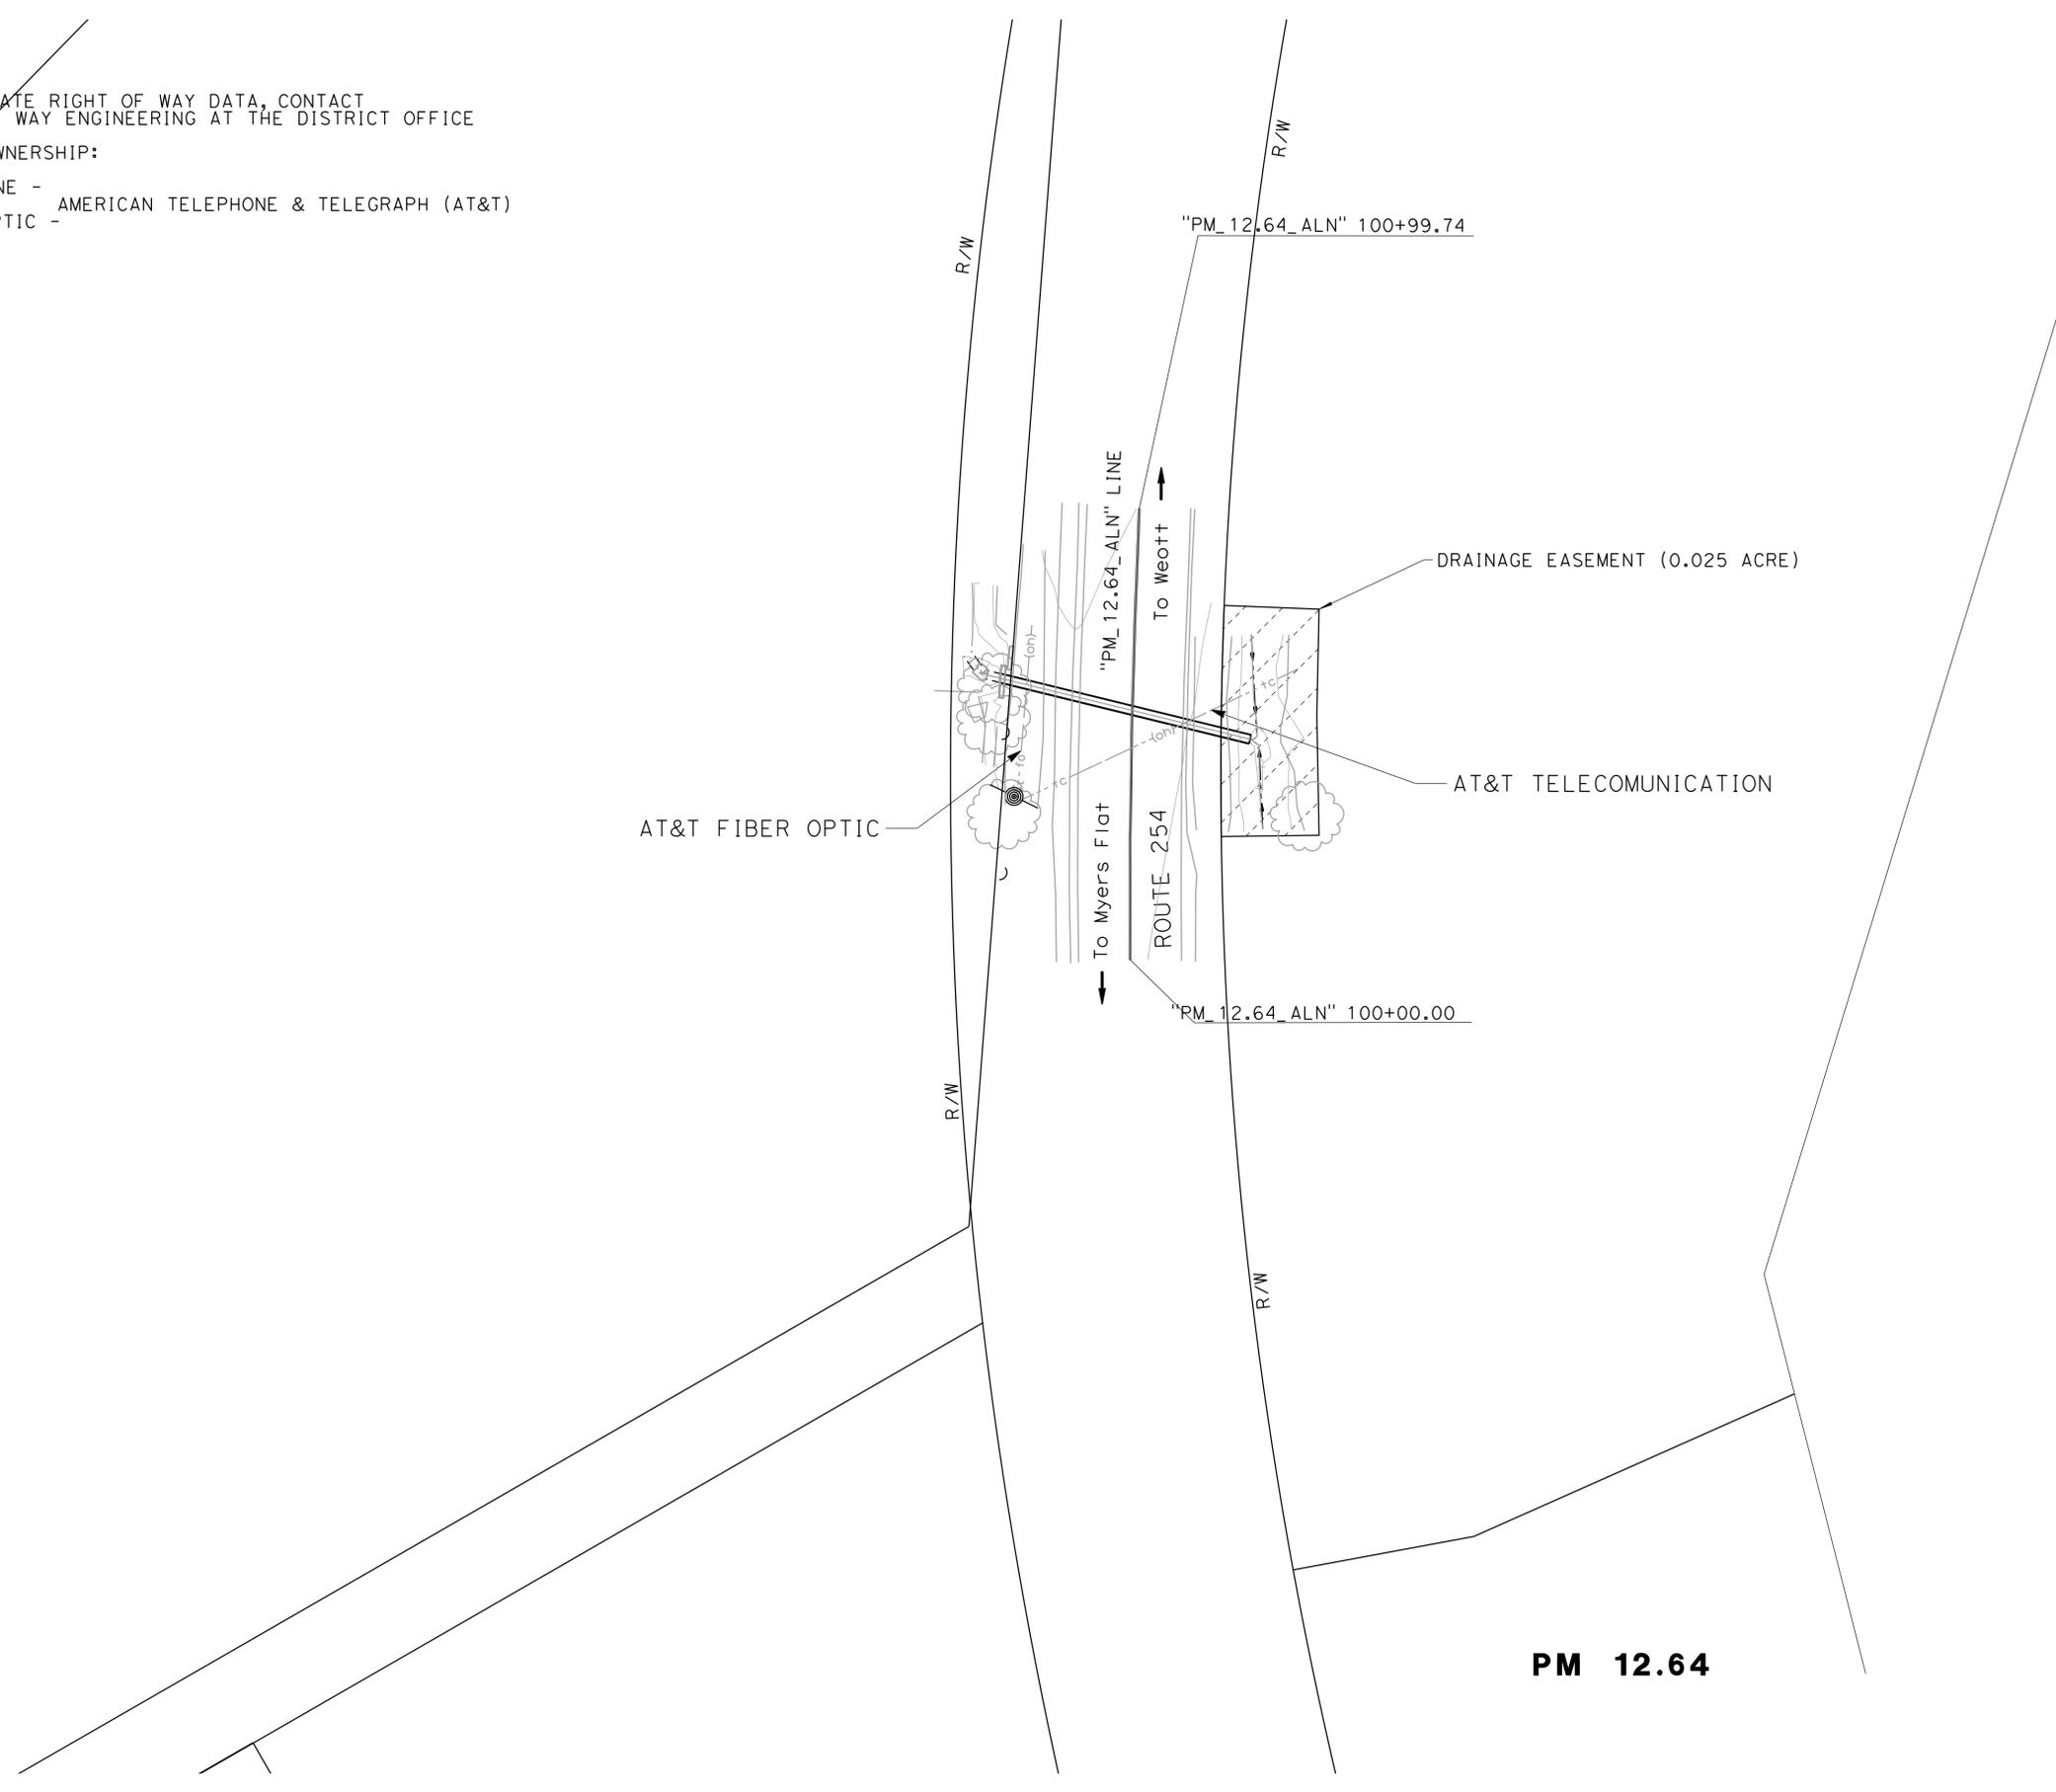

PM 12.64

UTILITY PLAN
 SCALE: 1" = 20'

THIS PLAN TO BE USED FOR UTILITY INFORMATION ONLY

U-19

LAST REVISION | DATE PLOTTED => 2/26/2024 | 01-27-24 TIME PLOTTED => 5:06:43 PM

| | | | | |
|--|-----------------------|------------------------|-------------|--------------|
| STATE OF CALIFORNIA - DEPARTMENT OF TRANSPORTATION | FUNCTIONAL SUPERVISOR | CALCULATED-DESIGNED BY | THORIN LYNN | REVISED BY |
| Caltrans | ANDRE GUIMARAES | CHECKED BY | TODD LARK | DATE REVISED |
| DESIGN | | | | |

NOTES:

- FOR ACCURATE RIGHT OF WAY DATA, CONTACT RIGHT OF WAY ENGINEERING AT THE DISTRICT OFFICE
- UTILITY OWNERSHIP:
FIBER OPTIC - AMERICAN TELEPHONE & TELEGRAPH (AT&T)

| Dist | COUNTY | ROUTE | POST MILES TOTAL PROJECT | SHEET NO. | TOTAL SHEETS |
|------|--------|-------|--------------------------|-----------|--------------|
| 01 | Hum | 254 | 0.0/43 | | 43 |

PRELIMINARY DESIGN FOR REVIEW ONLY



REGISTERED CIVIL ENGINEER DATA

PLANS: 0117000140

No. _____
Exp. _____

STATE OF CALIFORNIA
REGISTERED CIVIL ENGINEER

THE STATE OF CALIFORNIA OR ITS OFFICERS OR AGENTS SHALL NOT BE RESPONSIBLE FOR THE ACCURACY OR COMPLETENESS OF SCANNED COPIES OF THIS PLAN SHEET.

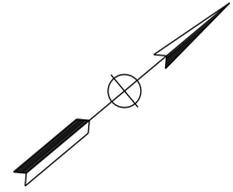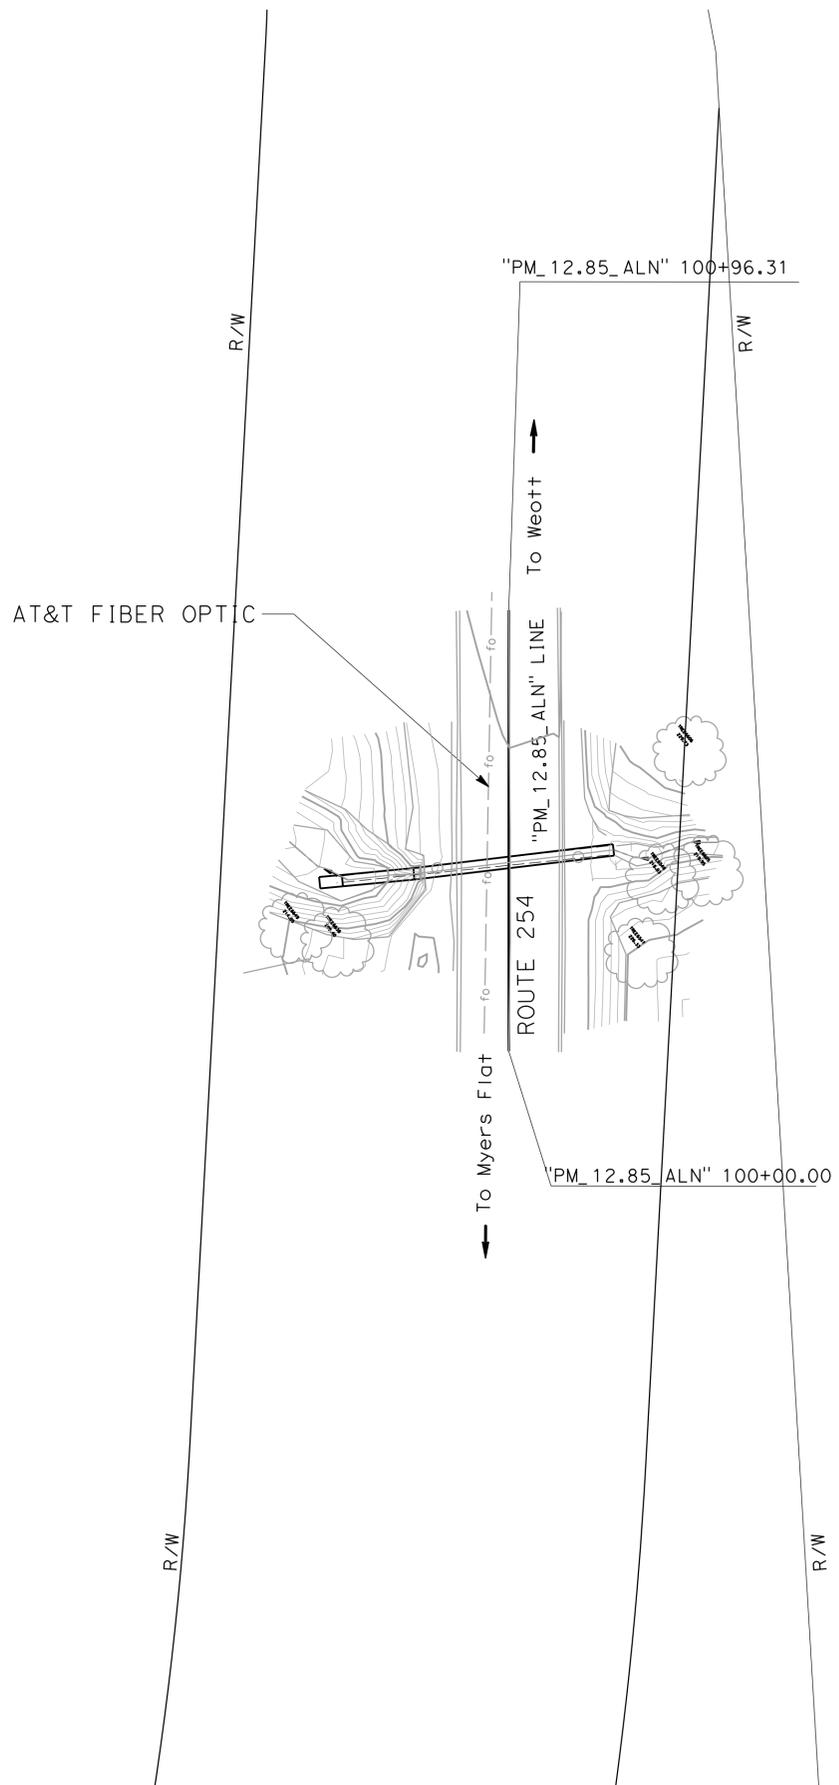

PM 12.85

UTILITY PLAN
SCALE: 1" = 20'

THIS PLAN TO BE USED FOR UTILITY INFORMATION ONLY

U-20

LAST REVISION | DATE PLOTTED => 2/26/2024
01-27-24 TIME PLOTTED => 5:06:48 PM

| Dist | COUNTY | ROUTE | POST MILES TOTAL PROJECT | SHEET NO. | TOTAL SHEETS |
|------|--------|-------|--------------------------|-----------|--------------|
| 01 | Hum | 254 | 0.0/43 | | |



REGISTERED CIVIL ENGINEER
 No. _____
 Exp. _____
 CIVIL
 STATE OF CALIFORNIA

PRELIMINARY DESIGN
 FOR REVIEW ONLY

THE STATE OF CALIFORNIA OR ITS OFFICERS OR AGENTS SHALL NOT BE RESPONSIBLE FOR THE ACCURACY OR COMPLETENESS OF SCANNED COPIES OF THIS PLAN SHEET.

NOTES:

- FOR ACCURATE RIGHT OF WAY DATA, CONTACT RIGHT OF WAY ENGINEERING AT THE DISTRICT OFFICE
- UTILITY OWNERSHIP:
 ELECTRIC - PACIFIC GAS AND ELECTRIC (PG&E)
 FIBER OPTIC - AMERICAN TELEPHONE & TELEGRAPH (AT&T)

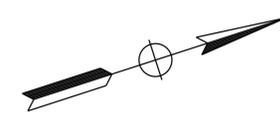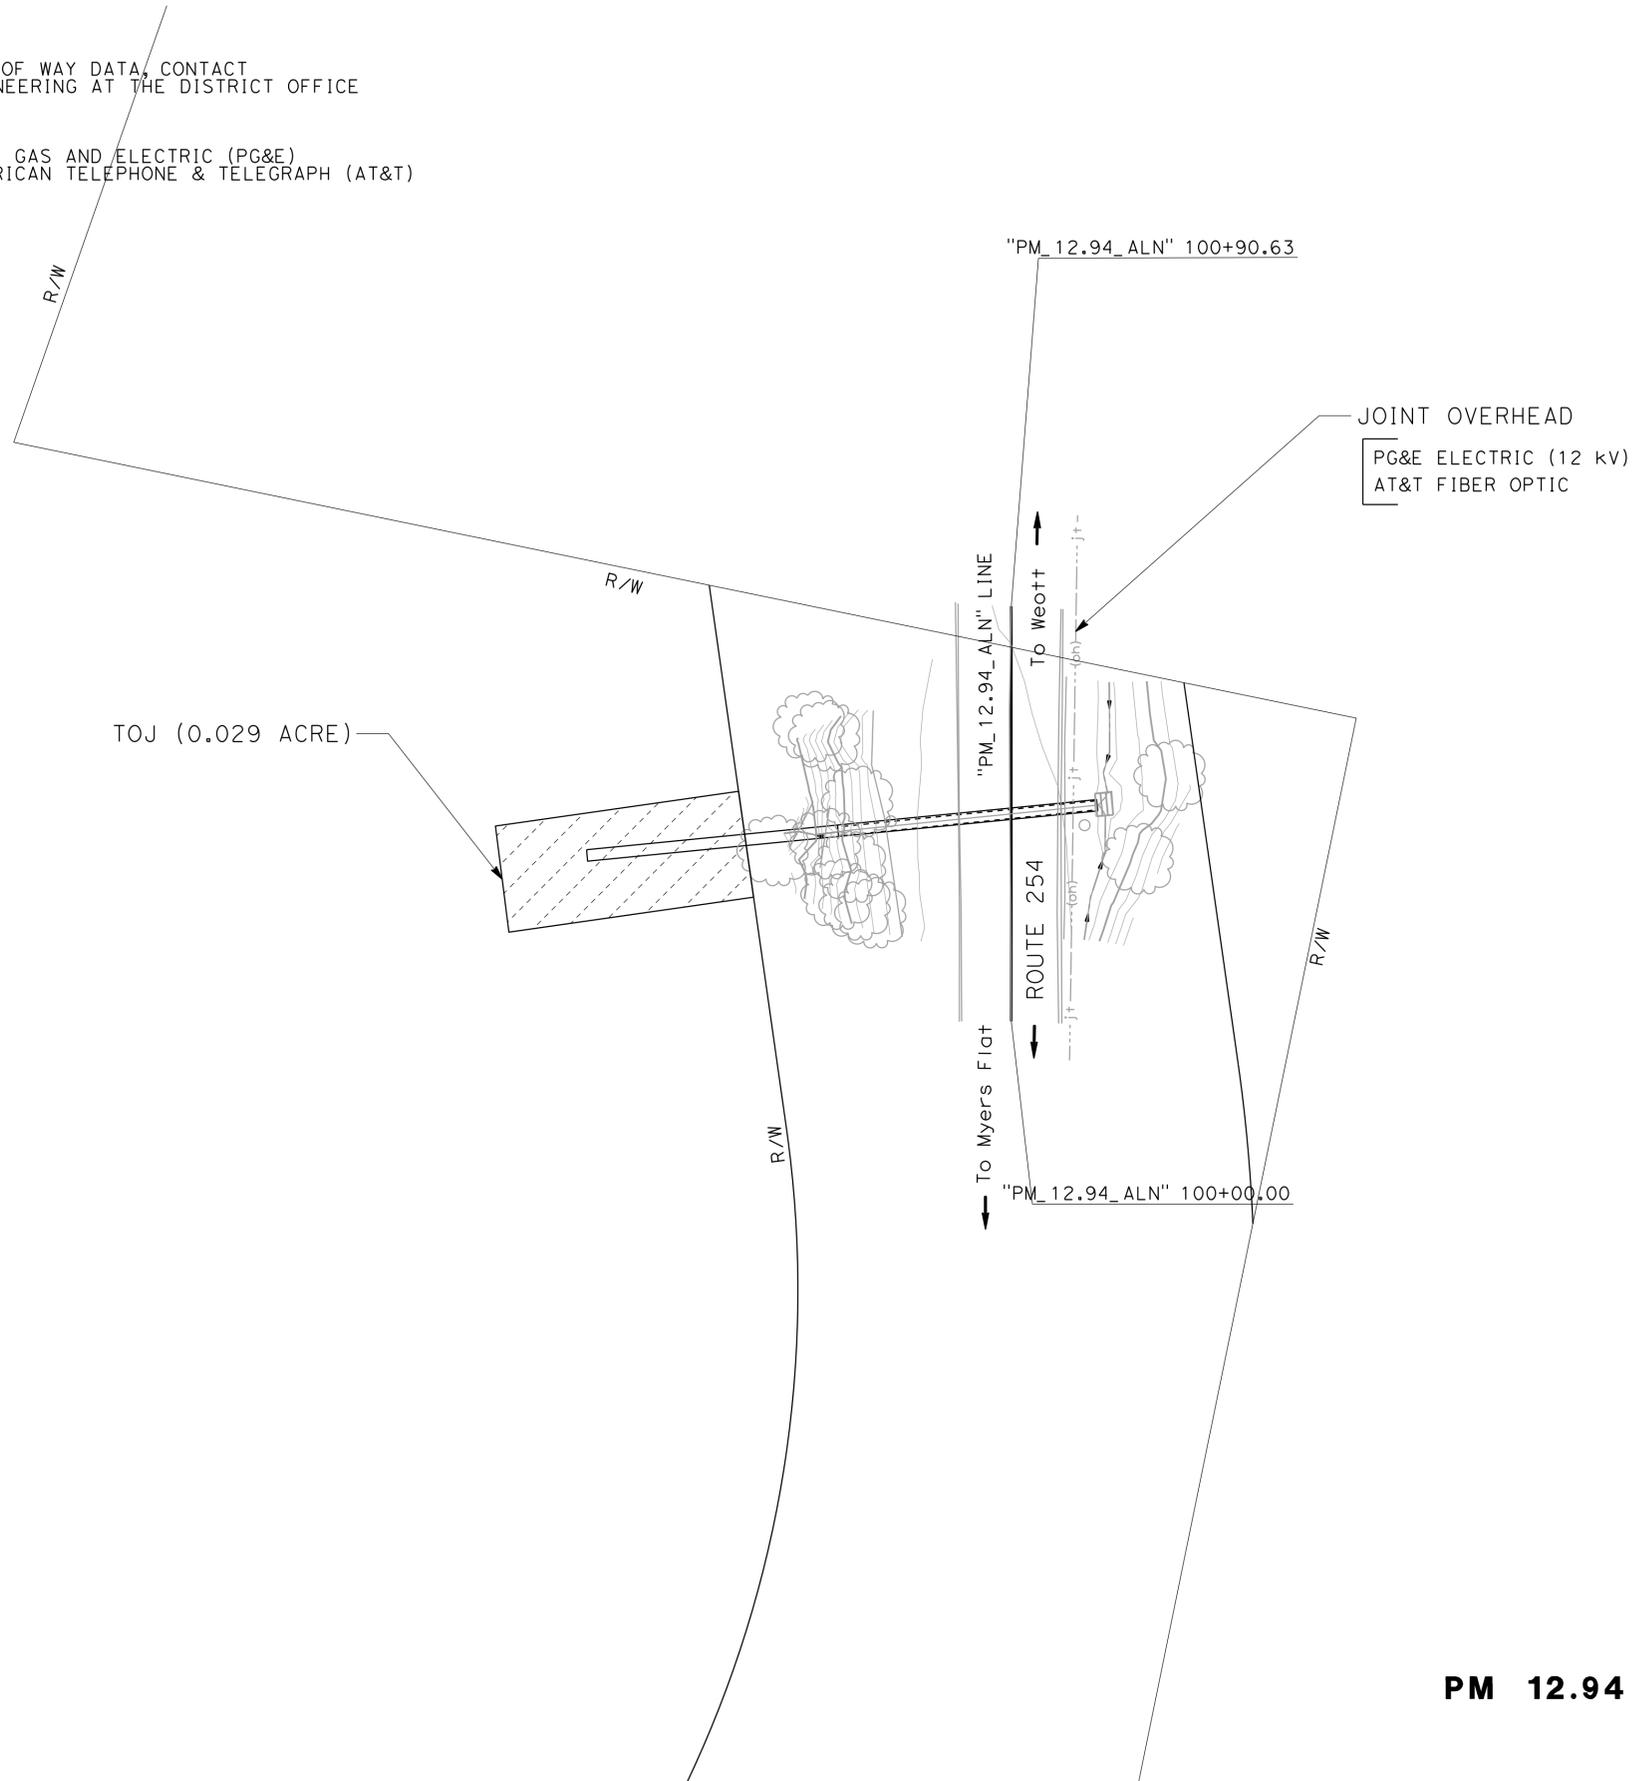

| | | | |
|--|------------------------|-------------|------|
| STATE OF CALIFORNIA - DEPARTMENT OF TRANSPORTATION | FUNCTIONAL SUPERVISOR | REVISOR | DATE |
| Caltrans | ANDRE GUIMARAES | THORIN LYNN | |
| DESIGN | | TODD LARK | |
| | CALCULATED-DESIGNED BY | CHECKED BY | |
| | | | |

PM 12.94

UTILITY PLAN
SCALE: 1" = 20'

THIS PLAN TO BE USED FOR UTILITY INFORMATION ONLY

U-21

LAST REVISION | DATE PLOTTED => 2/26/2024 | TIME PLOTTED => 5:06:52 PM

| Dist | COUNTY | ROUTE | POST MILES TOTAL PROJECT | SHEET NO. | TOTAL SHEETS |
|------|--------|-------|--------------------------|-----------|--------------|
| 01 | Hum | 254 | 0.0/43 | | |

REGISTERED CIVIL ENGINEER, STATE OF CALIFORNIA
 No. _____
 Exp. _____
 CIVIL


PRELIMINARY DESIGN FOR REVIEW ONLY

THE STATE OF CALIFORNIA OR ITS OFFICERS OR AGENTS SHALL NOT BE RESPONSIBLE FOR THE ACCURACY OR COMPLETENESS OF SCANNED COPIES OF THIS PLAN SHEET.

NOTES:

- FOR ACCURATE RIGHT OF WAY DATA, CONTACT RIGHT OF WAY ENGINEERING AT THE DISTRICT OFFICE
- UTILITY OWNERSHIP:
TELEPHONE - AMERICAN TELEPHONE & TELEGRAPH (AT&T)

| | | | | |
|--|-----------------------|------------------------|-------------|--------------|
| STATE OF CALIFORNIA - DEPARTMENT OF TRANSPORTATION | FUNCTIONAL SUPERVISOR | CALCULATED-DESIGNED BY | THORIN LYNN | REVISED BY |
| Caltrans | ANDRE GUIMARAES | CHECKED BY | TODD LARK | DATE REVISED |
| DESIGN | | | | |

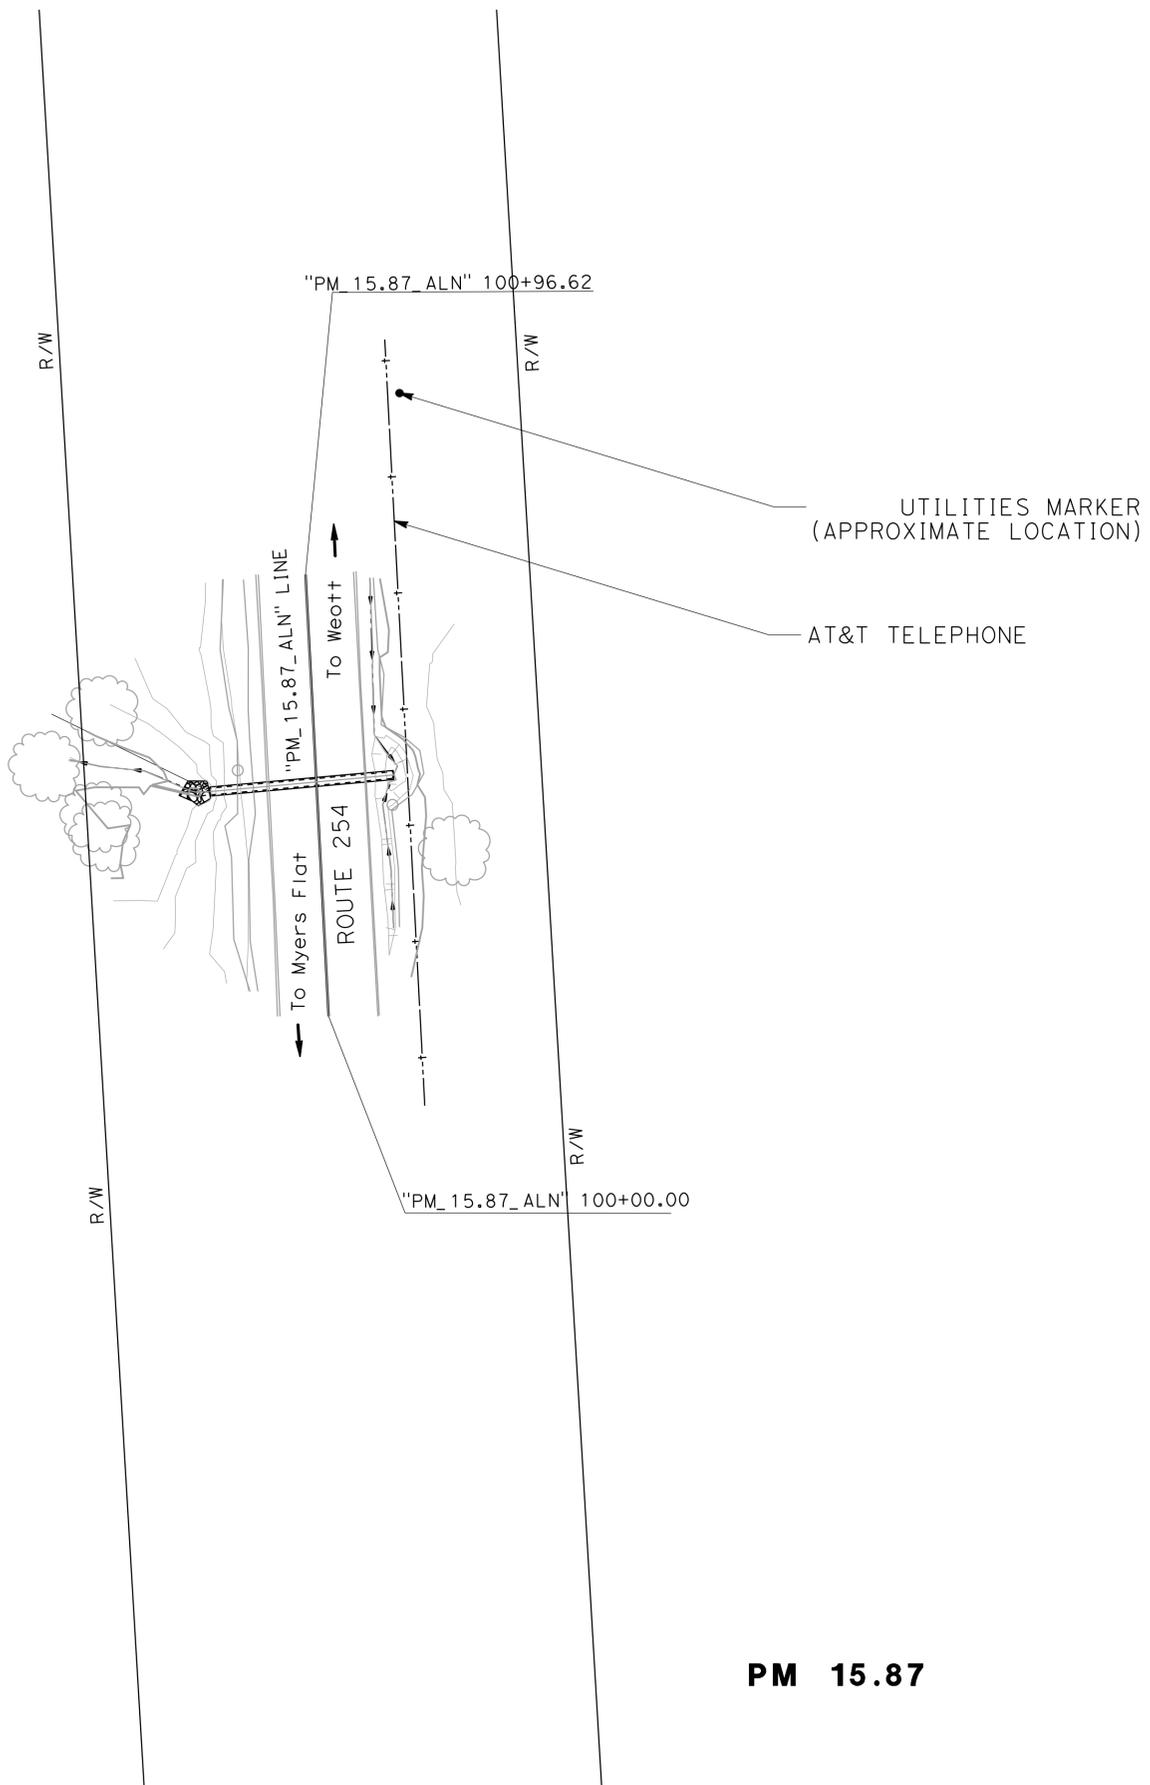

PM 15.87

UTILITY PLAN
SCALE: 1" = 20'

THIS PLAN TO BE USED FOR UTILITY INFORMATION ONLY

U-23

| Dist | COUNTY | ROUTE | POST MILES TOTAL PROJECT | SHEET NO. | TOTAL SHEETS |
|------|--------|-------|--------------------------|-----------|--------------|
| 01 | Hum | 254 | 0.0/43 | | |


PRELIMINARY DESIGN FOR REVIEW ONLY

REGISTERED CIVIL ENGINEER
 No. _____
 Exp. _____
 CIVIL
 STATE OF CALIFORNIA

THE STATE OF CALIFORNIA OR ITS OFFICERS OR AGENTS SHALL NOT BE RESPONSIBLE FOR THE ACCURACY OR COMPLETENESS OF SCANNED COPIES OF THIS PLAN SHEET.

NOTES:

- FOR ACCURATE RIGHT OF WAY DATA, CONTACT RIGHT OF WAY ENGINEERING AT THE DISTRICT OFFICE
- UTILITY OWNERSHIP:
 TELEPHONE - AT&T TELEPHONE & TELEGRAPH (AT&T)

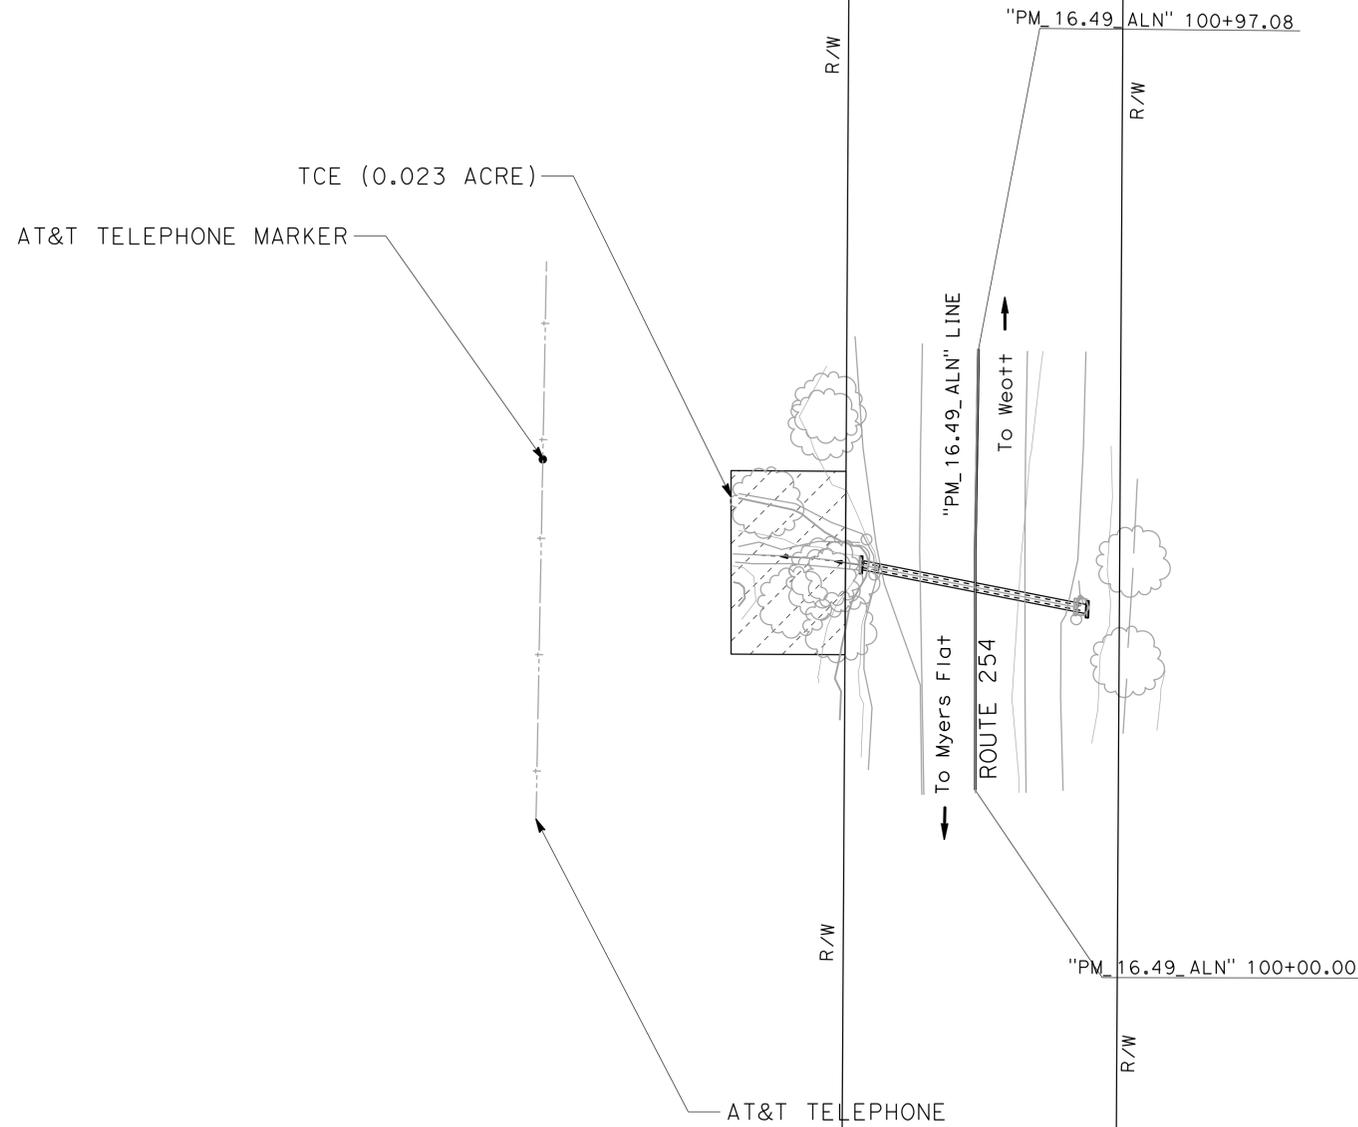

PM 16.49

UTILITY PLAN
 SCALE: 1" = 20'

U-24

THIS PLAN TO BE USED FOR UTILITY INFORMATION ONLY

| | | | |
|--|------------------------|-------------|--------------|
| STATE OF CALIFORNIA - DEPARTMENT OF TRANSPORTATION | FUNCTIONAL SUPERVISOR | REVISOR | DATE |
| Caltrans | ANDRE GUIMARAES | THORIN LYNN | |
| DESIGN | | TODD LARK | |
| | CALCULATED-DESIGNED BY | CHECKED BY | DATE REVISED |
| | | | |

| Dist | COUNTY | ROUTE | POST MILES TOTAL PROJECT | SHEET NO. | TOTAL SHEETS |
|------|--------|-------|--------------------------|-----------|--------------|
| 01 | Hum | 254 | 0.0/43 | | |

REGISTERED CIVIL ENGINEER DATA

PLANS: 17.01


THE STATE OF CALIFORNIA OR ITS OFFICERS OR AGENTS SHALL NOT BE RESPONSIBLE FOR THE ACCURACY OR COMPLETENESS OF SCANNED COPIES OF THIS PLAN SHEET.

PRELIMINARY DESIGN FOR REVIEW ONLY

REGISTERED CIVIL ENGINEER
No. _____
Exp. _____
CIVIL
STATE OF CALIFORNIA

NOTES:

- FOR ACCURATE RIGHT OF WAY DATA, CONTACT RIGHT OF WAY ENGINEERING AT THE DISTRICT OFFICE
- UTILITY OWNERSHIP:
TELEPHONE - AMERICAN TELEPHONE & TELEGRAPH (AT&T)

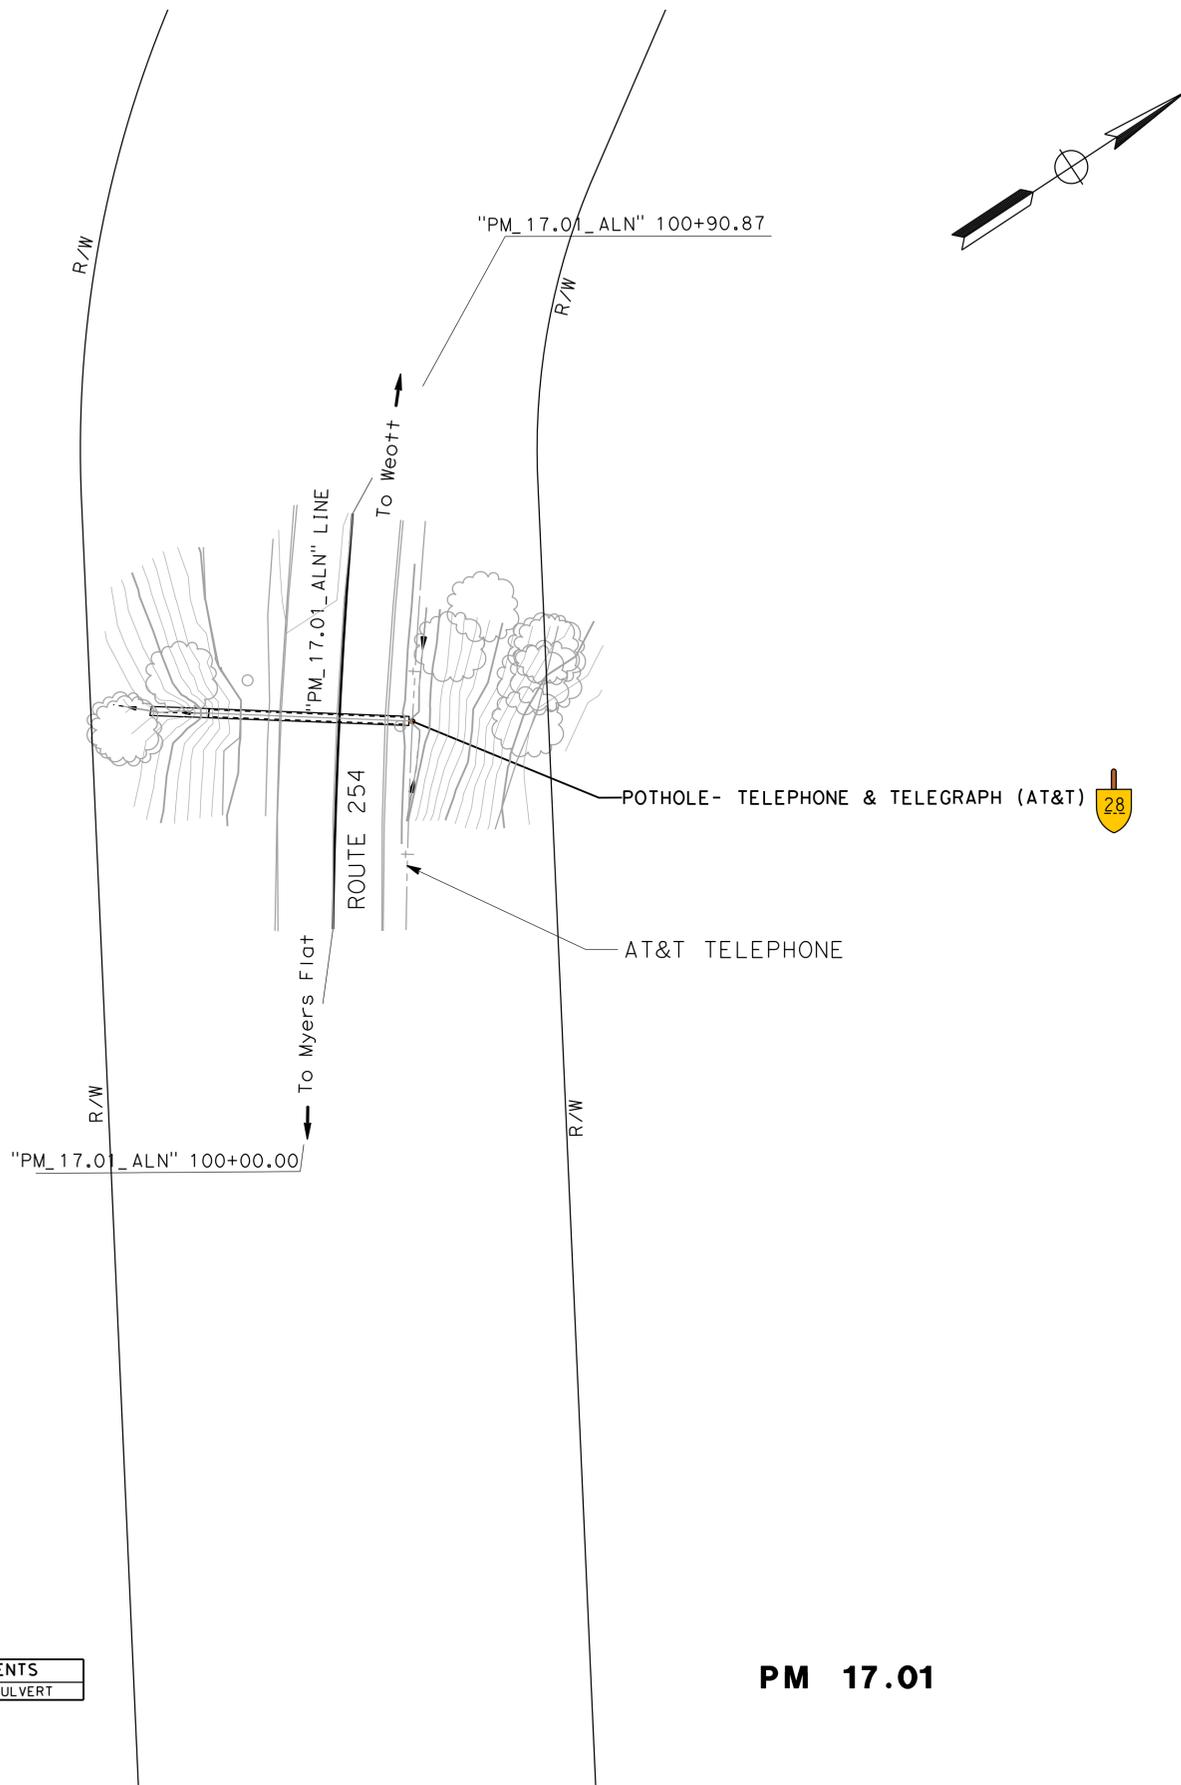

| | | | |
|--|-----------------------|-------------|------|
| STATE OF CALIFORNIA - DEPARTMENT OF TRANSPORTATION | FUNCTIONAL SUPERVISOR | REVISOR | DATE |
| Caltrans | ANDRE GUIMARAES | THORIN LYNN | |
| DESIGN | CHECKED BY | TODD LARK | |
| | DESIGNED BY | | |

POSITIVE LOCATION INFORMATION

| No. | LOCATION | UTILITY | OWNER | DEPTH | SIZE | METHOD | COMMENTS |
|-----|-------------------------------|-----------|-------|-------|------|-----------|-----------------|
| 28 | XX.X' R+ "NB A" LINE XXX+XX.X | TELEPHONE | AT&T | | | TEST HOLE | REPLACE CULVERT |

PM 17.01

UTILITY PLAN
SCALE: 1" = 20'

U-25

THIS PLAN TO BE USED FOR UTILITY INFORMATION ONLY

LAST REVISION | DATE PLOTTED => 2/26/2024 01-27-24 TIME PLOTTED => 5:07:24 PM

| | | | | | |
|------|--------|-------|--------------------------|-----------|--------------|
| Dist | COUNTY | ROUTE | POST MILES TOTAL PROJECT | SHEET NO. | TOTAL SHEETS |
| 01 | Hum | 254 | 0.0/43 | | |

PRELIMINARY DESIGN FOR REVIEW ONLY

REGISTERED CIVIL ENGINEER, STATE OF CALIFORNIA
 No. _____
 Exp. _____
 CIVIL


THE STATE OF CALIFORNIA OR ITS OFFICERS OR AGENTS SHALL NOT BE RESPONSIBLE FOR THE ACCURACY OR COMPLETENESS OF SCANNED COPIES OF THIS PLAN SHEET.

NOTES:


1. FOR ACCURATE RIGHT OF WAY DATA, CONTACT RIGHT OF WAY ENGINEERING AT THE DISTRICT OFFICE

2. UTILITY OWNERSHIP:

TELEPHONE - AMERICAN TELEPHONE & TELEGRAPH (AT&T)

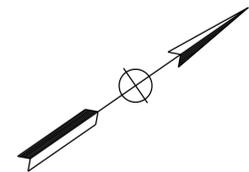

| | | | |
|--|-----------------------|------------------------|--------------|
| STATE OF CALIFORNIA - DEPARTMENT OF TRANSPORTATION | FUNCTIONAL SUPERVISOR | CALCULATED-DESIGNED BY | REVISOR |
| Caltrans | ANDRE GUIMARAES | CHECKED BY | ROBERT CAREY |
| DESIGN | | | TODD LARK |
| | | | DATE REVISED |

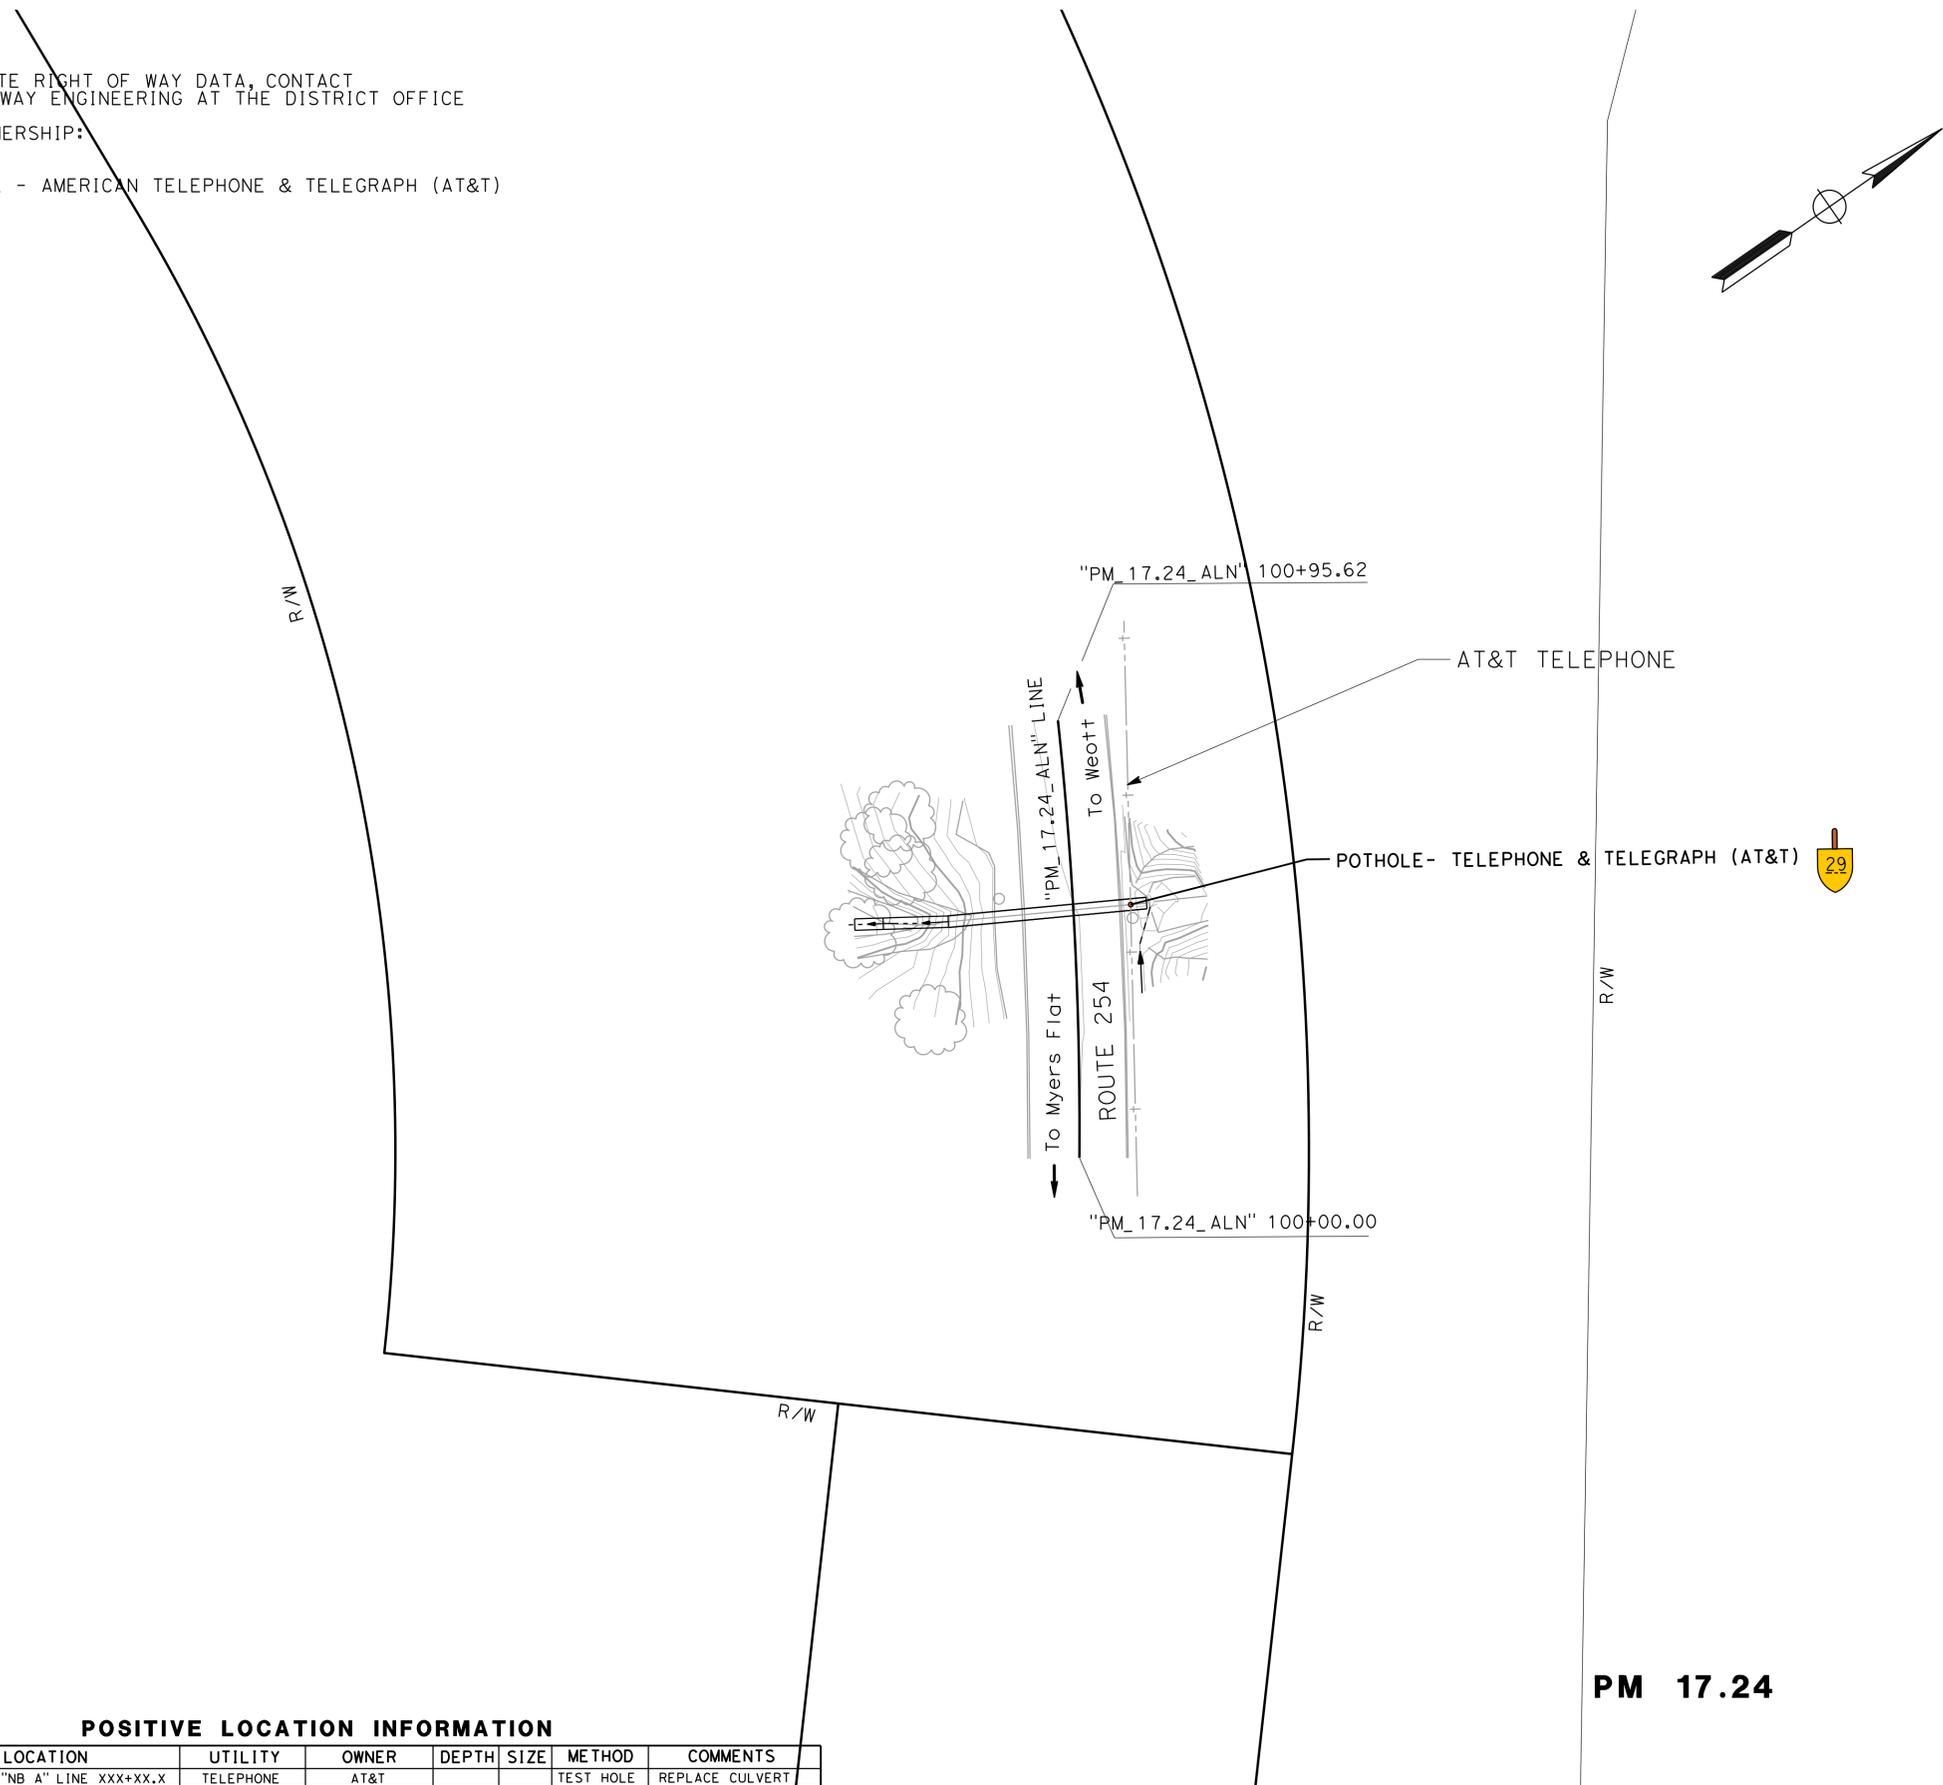

POSITIVE LOCATION INFORMATION

| No. | LOCATION | UTILITY | OWNER | DEPTH | SIZE | METHOD | COMMENTS |
|-----|-------------------------------|-----------|-------|-------|------|-----------|-----------------|
| 29 | XX.X' R+ "NB A" LINE XXX+XX.X | TELEPHONE | AT&T | | | TEST HOLE | REPLACE CULVERT |

THIS PLAN TO BE USED FOR UTILITY INFORMATION ONLY

PM 17.24

UTILITY PLAN
SCALE: 1" = 20'

U-26




| Dist | COUNTY | ROUTE | POST MILES TOTAL PROJECT | SHEET NO. | TOTAL SHEETS |
|------|--------|-------|--------------------------|-----------|--------------|
| 01 | Hum | 254 | 0.0/43 | | |

REGISTERED CIVIL ENGINEER
 No. _____
 Exp. _____
 CIVIL
 STATE OF CALIFORNIA


PRELIMINARY DESIGN FOR REVIEW ONLY

THE STATE OF CALIFORNIA OR ITS OFFICERS OR AGENTS SHALL NOT BE RESPONSIBLE FOR THE ACCURACY OR COMPLETENESS OF SCANNED COPIES OF THIS PLAN SHEET.

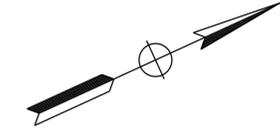

NOTES:

- FOR ACCURATE RIGHT OF WAY DATA, CONTACT RIGHT OF WAY ENGINEERING AT THE DISTRICT OFFICE
- UTILITY OWNERSHIP:
TELEPHONE - AMERICAN TELEPHONE & TELEGRAPH (AT&T)

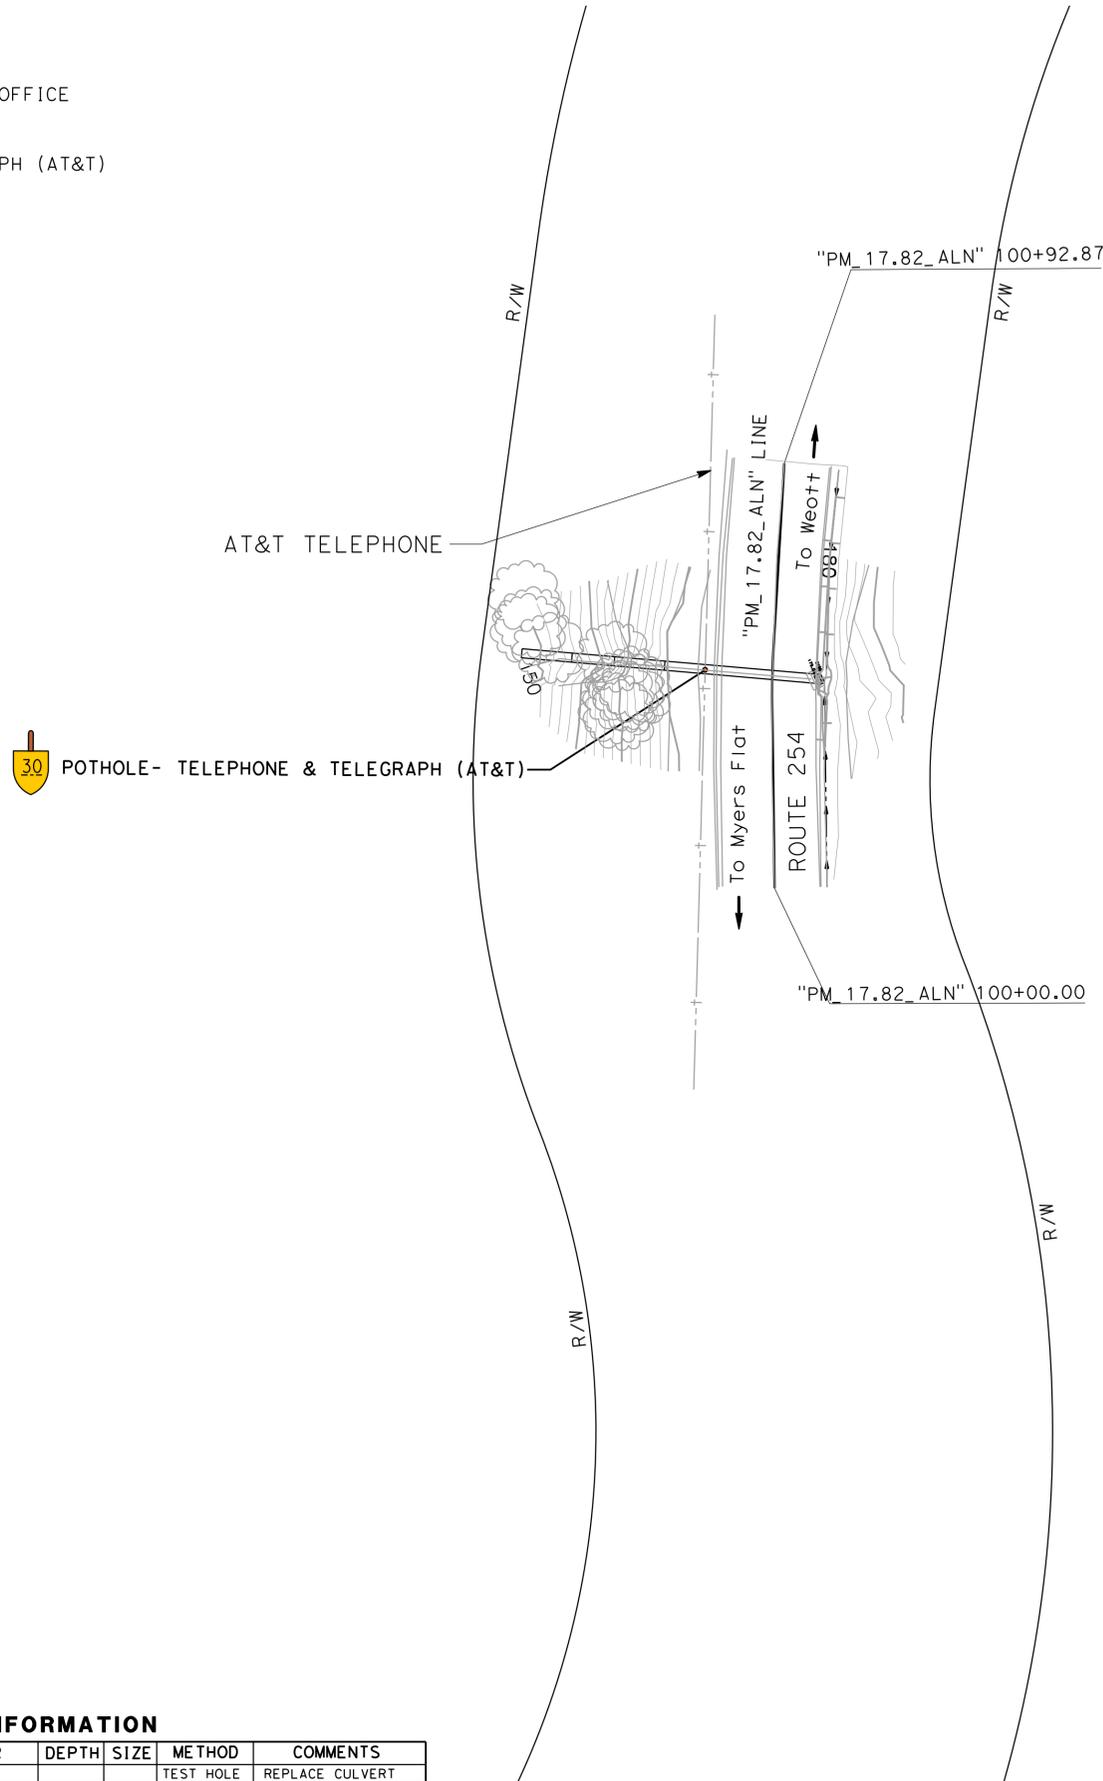

| | | | | | | | | | |
|--|--------|-----------------------|-----------------|------------------------|------------|-------------|-----------|------------|--------------|
| STATE OF CALIFORNIA - DEPARTMENT OF TRANSPORTATION | DESIGN | FUNCTIONAL SUPERVISOR | ANDRE GUIMARAES | CALCULATED-DESIGNED BY | CHECKED BY | THORIN LYNN | TODD LARK | REVISED BY | DATE REVISED |
|--|--------|-----------------------|-----------------|------------------------|------------|-------------|-----------|------------|--------------|

POSITIVE LOCATION INFORMATION

| No. | LOCATION | UTILITY | OWNER | DEPTH | SIZE | METHOD | COMMENTS |
|-----|-------------------------------|-----------|-------|-------|------|-----------|-----------------|
| 30 | XX.X' L+ "SB A" LINE XXX+XX.X | TELEPHONE | AT&T | | | TEST HOLE | REPLACE CULVERT |

PM 17.82

UTILITY PLAN
SCALE: 1" = 20'

THIS PLAN TO BE USED FOR UTILITY INFORMATION ONLY

U-27



| | | | | | |
|------|--------|-------|-----------------------------|--------------|-----------------|
| Dist | COUNTY | ROUTE | POST MILES TOTAL PROJECT | SHEET NO. | TOTAL SHEETS |
| 01 | Hum | 254 | 0.0/43 | | |

REGISTERED CIVIL ENGINEER
 No. _____
 Exp. _____
 CIVIL
 STATE OF CALIFORNIA


PRELIMINARY DESIGN
 FOR REVIEW ONLY

THE STATE OF CALIFORNIA OR ITS OFFICERS
 OR AGENTS SHALL NOT BE RESPONSIBLE FOR
 THE ACCURACY OR COMPLETENESS OF SCANNED
 COPIES OF THIS PLAN SHEET.

NOTES:

- FOR ACCURATE RIGHT OF WAY DATA, CONTACT RIGHT OF WAY ENGINEERING AT THE DISTRICT OFFICE
- UTILITY OWNERSHIP:
TELEPHONE - AMERICAN TELEPHONE & TELEGRAPH (AT&T)

| | |
|--|--------|
| STATE OF CALIFORNIA - DEPARTMENT OF TRANSPORTATION | DESIGN |
| FUNCTIONAL SUPERVISOR ANDRE GUIMARAES | |
| CALCULATED-DESIGNED BY CHECKED BY | |
| THORIN LYNN TODD LARK | |
| REVISED BY DATE REVISED | |

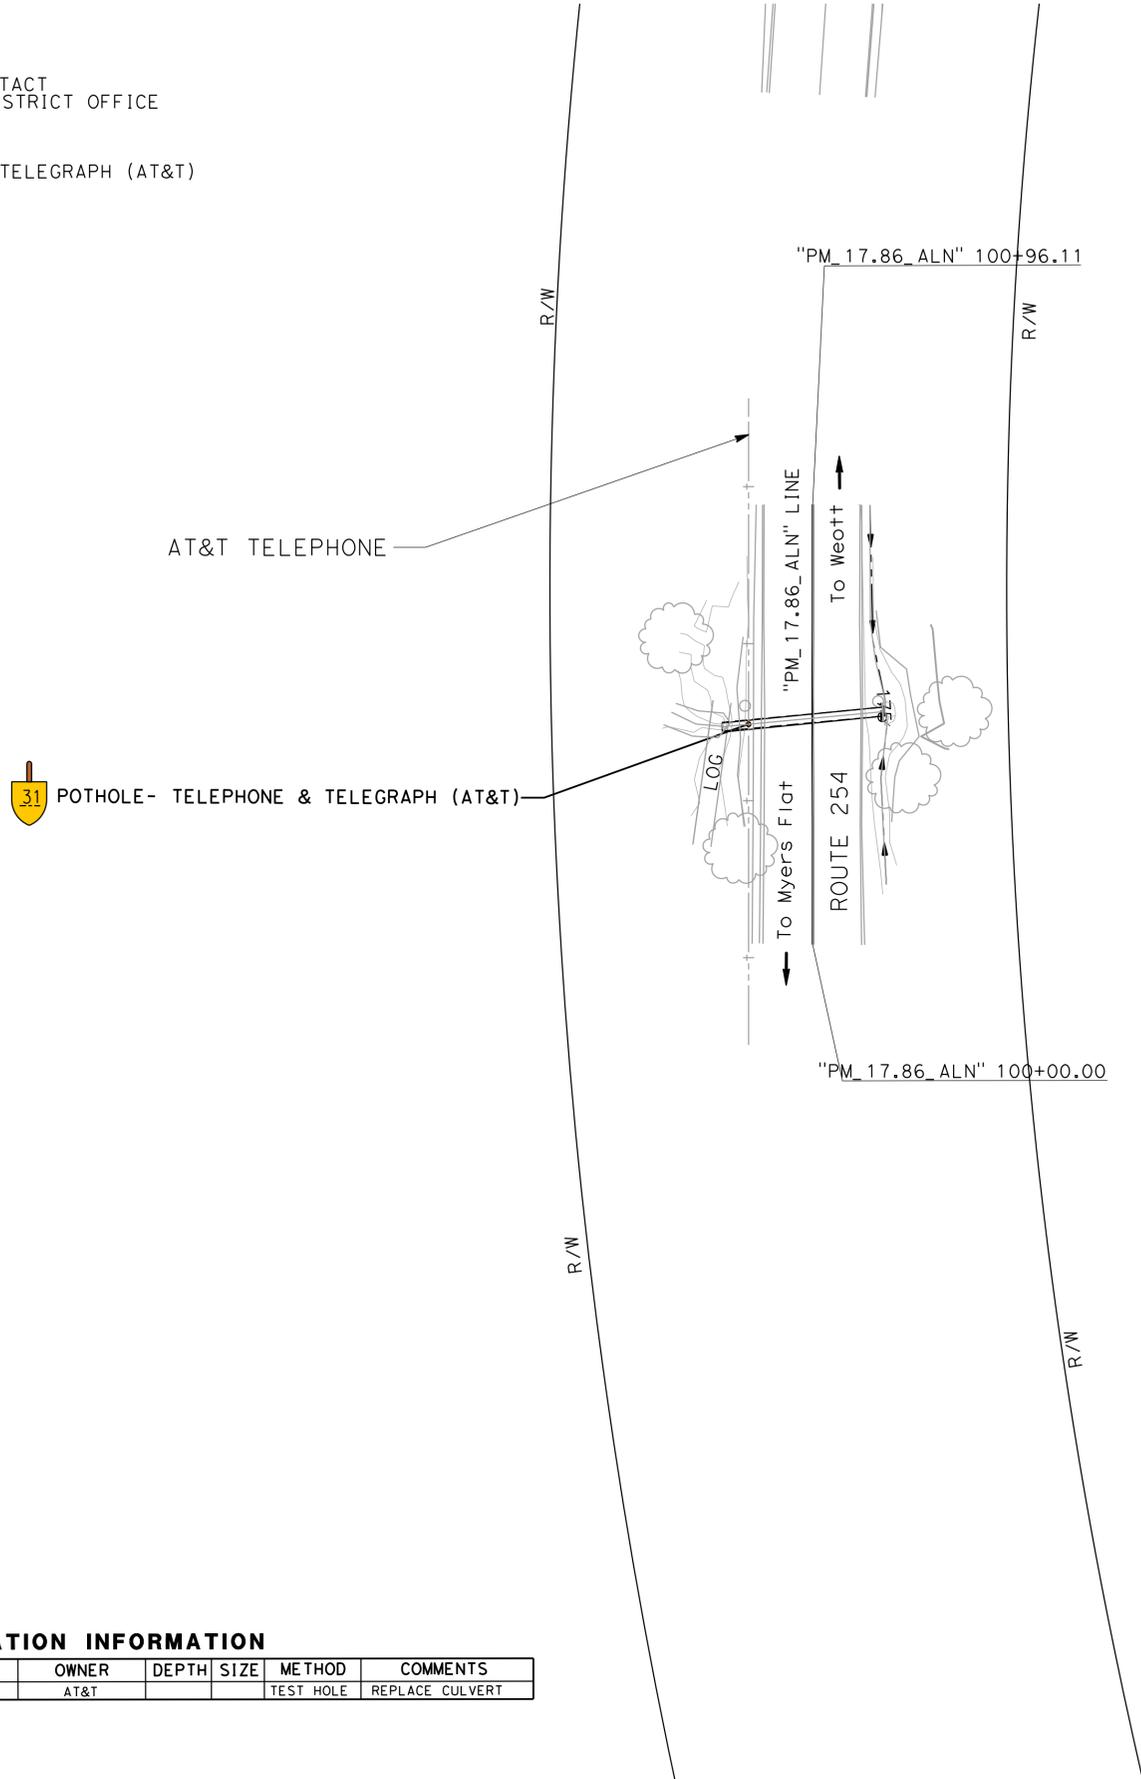

POSITIVE LOCATION INFORMATION

| No. | LOCATION | UTILITY | OWNER | DEPTH | SIZE | METHOD | COMMENTS |
|-----|-------------------------------|-----------|-------|-------|------|-----------|-----------------|
| 31 | XX.X' L+ "SB A" LINE XXX+XX.X | TELEPHONE | AT&T | | | TEST HOLE | REPLACE CULVERT |

PM 17.86

UTILITY PLAN
SCALE: 1" = 20'

THIS PLAN TO BE USED FOR UTILITY INFORMATION ONLY

U-28




| | | | | | |
|------|--------|-------|--------------------------|-----------|--------------|
| Dist | COUNTY | ROUTE | POST MILES TOTAL PROJECT | SHEET NO. | TOTAL SHEETS |
| 01 | Hum | 254 | 0.0/43 | | |

PRELIMINARY DESIGN FOR REVIEW ONLY

REGISTERED CIVIL ENGINEER
No. _____
Exp. _____
CIVIL
STATE OF CALIFORNIA

THE STATE OF CALIFORNIA OR ITS OFFICERS OR AGENTS SHALL NOT BE RESPONSIBLE FOR THE ACCURACY OR COMPLETENESS OF SCANNED COPIES OF THIS PLAN SHEET.

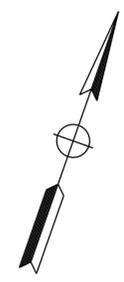


NOTES:

- FOR ACCURATE RIGHT OF WAY DATA, CONTACT RIGHT OF WAY ENGINEERING AT THE DISTRICT OFFICE
- UTILITY OWNERSHIP:
TELEPHONE - AMERICAN TELEPHONE & TELEGRAPH (AT&T)



POTHOLE- TELEPHONE & TELEGRAPH (AT&T)

AT&T TELECOMMUNICATION LINE

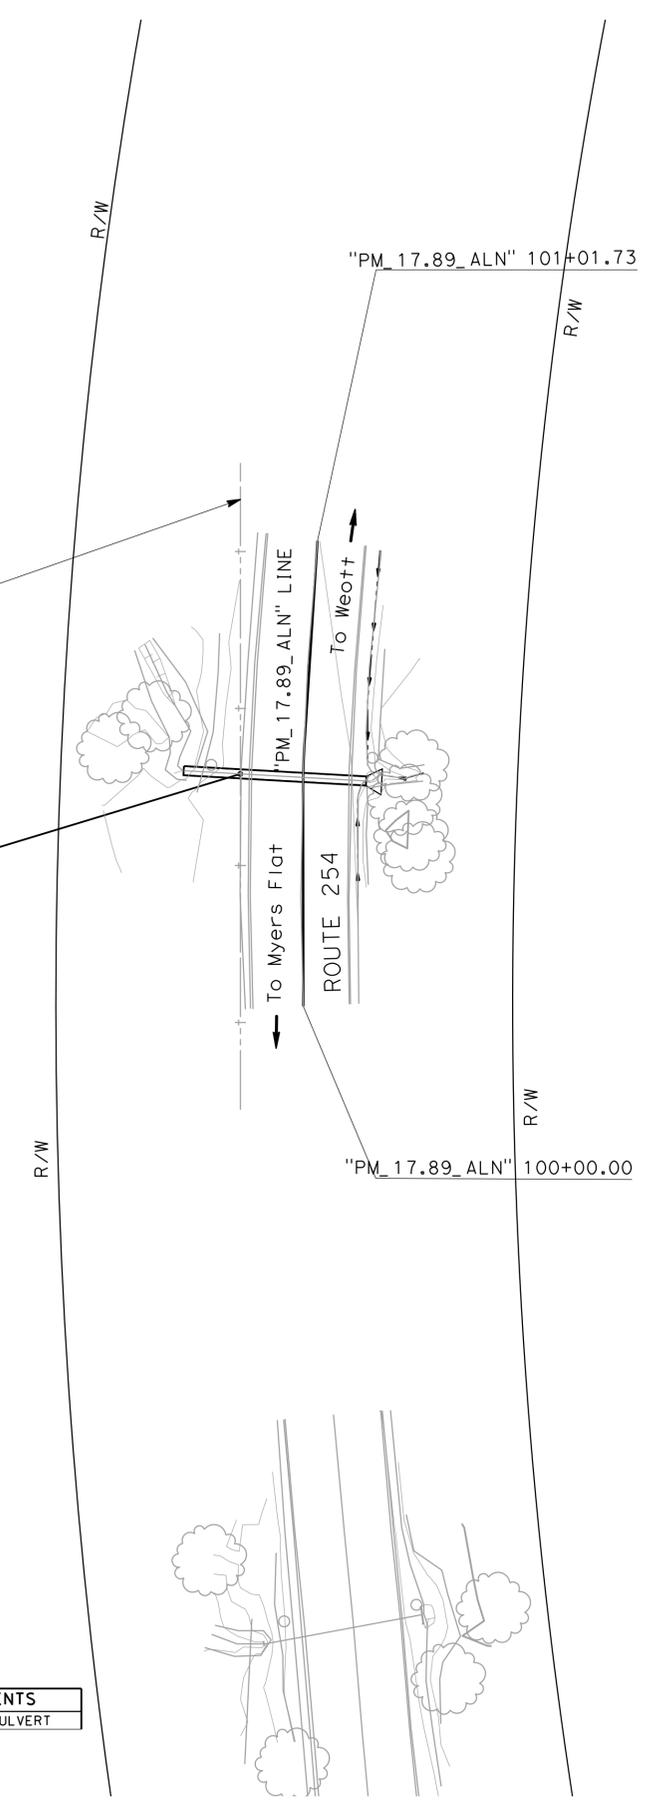

PM 17.89

POSITIVE LOCATION INFORMATION

| No. | LOCATION | UTILITY | OWNER | DEPTH | SIZE | METHOD | COMMENTS |
|-----|-------------------------------|-----------|-------|-------|------|-----------|-----------------|
| 32 | XX.X' L+ "SB A" LINE XXX+XX.X | TELEPHONE | AT&T | | | TEST HOLE | REPLACE CULVERT |

THIS PLAN TO BE USED FOR UTILITY INFORMATION ONLY

UTILITY PLAN
SCALE: 1" = 20'

U-29

STATE OF CALIFORNIA - DEPARTMENT OF TRANSPORTATION
Caltrans
 DESIGN
 FUNCTIONAL SUPERVISOR: ANDRE GUIMARAES
 CALCULATED/DESIGNED BY: ANDRE GUIMARAES
 CHECKED BY: ANDRE GUIMARAES
 THORIN LYNN
 TODD LARK
 REVISED BY: ANDRE GUIMARAES
 DATE REVISED: 8/27/2019

| Dist | COUNTY | ROUTE | POST MILES TOTAL PROJECT | SHEET NO. | TOTAL SHEETS |
|------|--------|-------|--------------------------|-----------|--------------|
| 01 | Hum | 254 | 0.0/43 | | |

PRELIMINARY DESIGN FOR REVIEW ONLY


REGISTERED CIVIL ENGINEER
 No. _____
 Exp. _____
 CIVIL
 STATE OF CALIFORNIA

THE STATE OF CALIFORNIA OR ITS OFFICERS OR AGENTS SHALL NOT BE RESPONSIBLE FOR THE ACCURACY OR COMPLETENESS OF SCANNED COPIES OF THIS PLAN SHEET.

NOTES:

- FOR ACCURATE RIGHT OF WAY DATA, CONTACT RIGHT OF WAY ENGINEERING AT THE DISTRICT OFFICE
- UTILITY OWNERSHIP:
TELEPHONE - AMERICAN TELEPHONE & TELEGRAPH (AT&T)

| | | | | |
|--|-----------------------|------------------------|-------------|--------------|
| STATE OF CALIFORNIA - DEPARTMENT OF TRANSPORTATION | FUNCTIONAL SUPERVISOR | CALCULATED-DESIGNED BY | THORIN LYNN | REVISED BY |
| Caltrans | ANDRE GUIMARAES | CHECKED BY | TODD LARK | DATE REVISED |
| DESIGN | | | | |

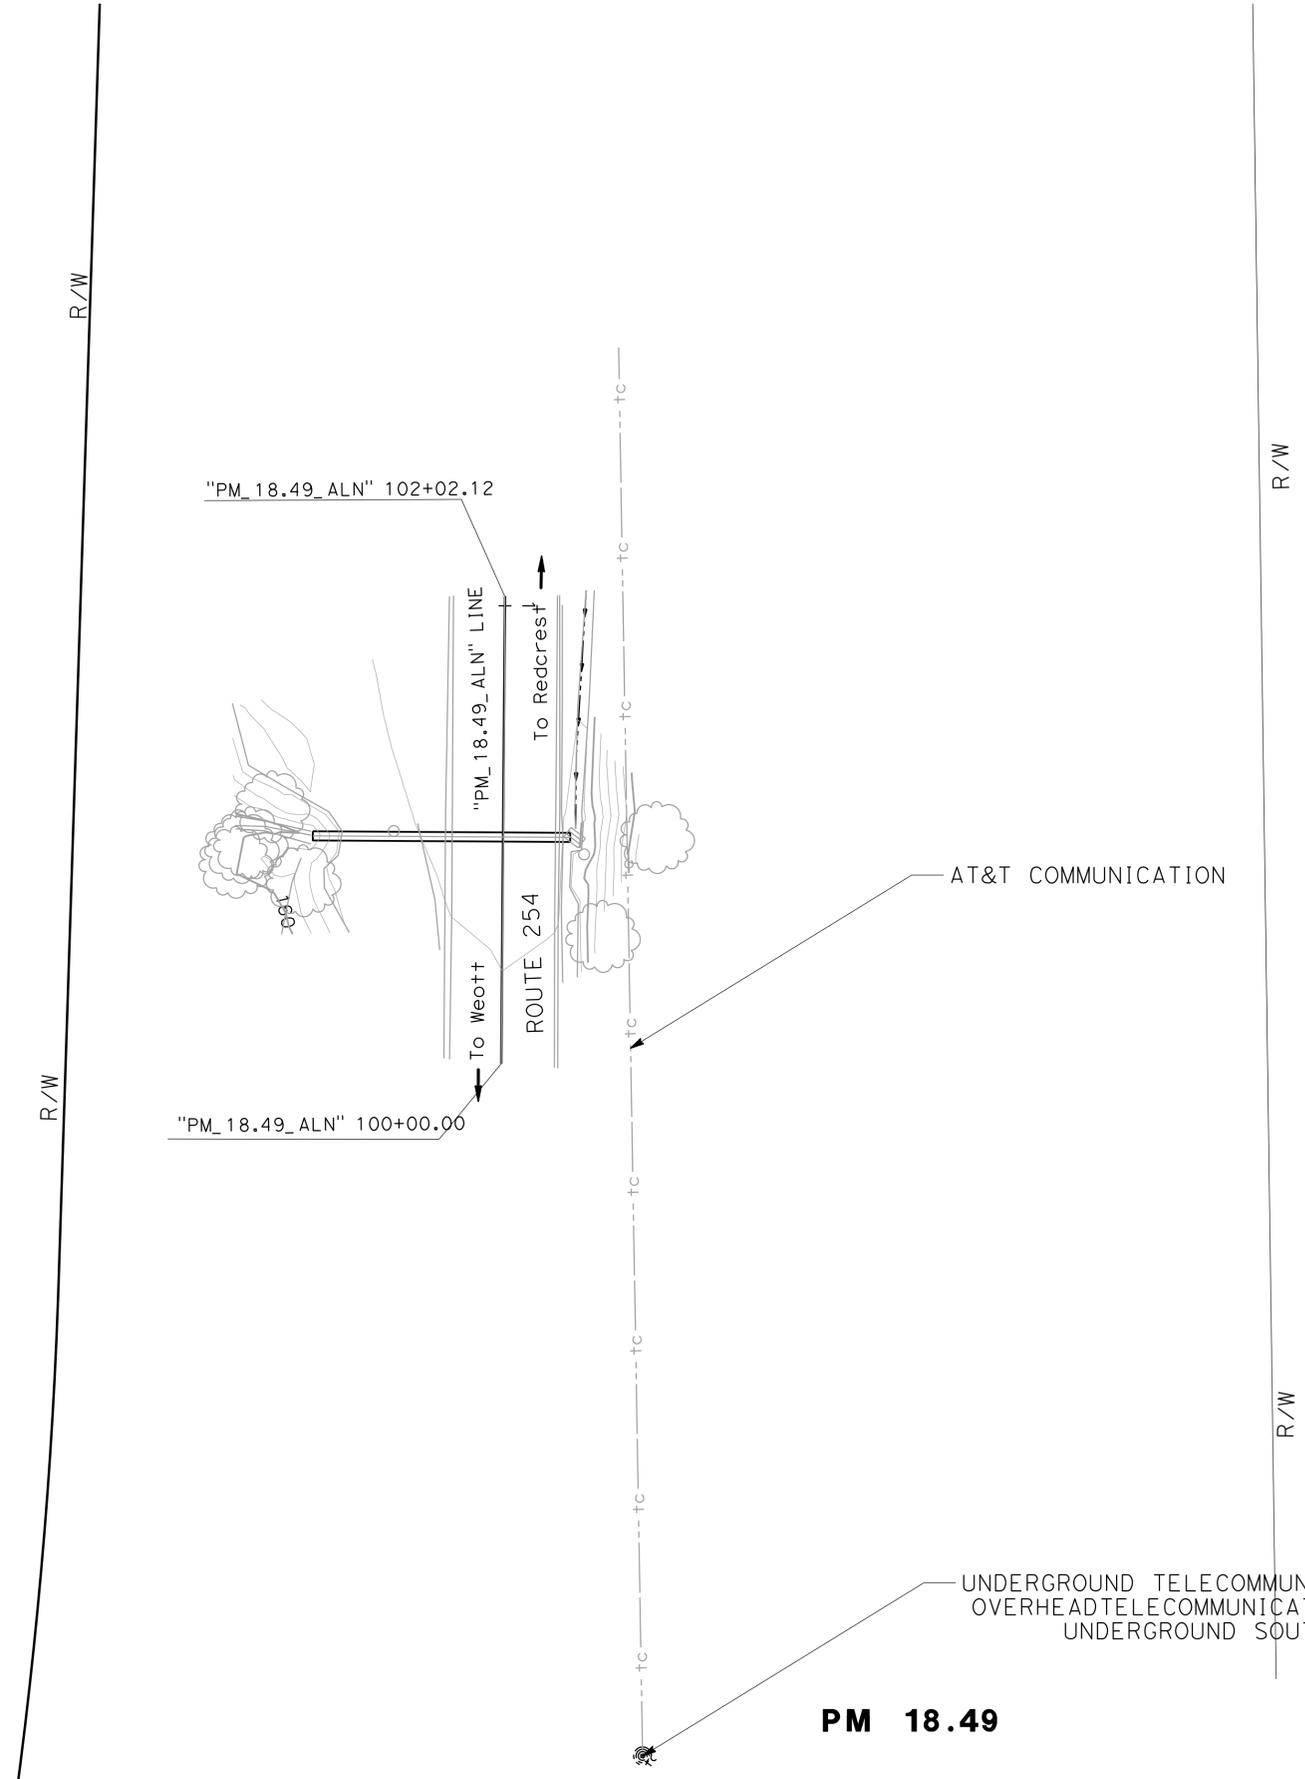

THIS PLAN TO BE USED FOR UTILITY INFORMATION ONLY

UTILITY PLAN
SCALE: 1" = 20'

U-30

LAST REVISION | DATE PLOTTED => 2/26/2024 01-27-24 TIME PLOTTED => 5:07:49 PM

| | | | | | |
|------|--------|-------|--------------------------|-----------|--------------|
| Dist | COUNTY | ROUTE | POST MILES TOTAL PROJECT | SHEET NO. | TOTAL SHEETS |
| 01 | Hum | 254 | 0.0/43 | | |

PRELIMINARY DESIGN FOR REVIEW ONLY



REGISTERED CIVIL ENGINEER
 No. _____
 Exp. _____
 CIVIL
 STATE OF CALIFORNIA

THE STATE OF CALIFORNIA OR ITS OFFICERS OR AGENTS SHALL NOT BE RESPONSIBLE FOR THE ACCURACY OR COMPLETENESS OF SCANNED COPIES OF THIS PLAN SHEET.

NOTES:

- FOR ACCURATE RIGHT OF WAY DATA, CONTACT RIGHT OF WAY ENGINEERING AT THE DISTRICT OFFICE
- UTILITY OWNERSHIP:
 TELEPHONE - AMERICAN TELEPHONE & TELEGRAPH (AT&T)

| | | | |
|--|------------------------|-------------|------|
| STATE OF CALIFORNIA - DEPARTMENT OF TRANSPORTATION | FUNCTIONAL SUPERVISOR | REVISOR | DATE |
| Caltrans | ANDRE GUIMARAES | THORIN LYNN | |
| DESIGN | | TODD LARK | |
| | CALCULATED-DESIGNED BY | REVISOR | DATE |
| | CHECKED BY | | |

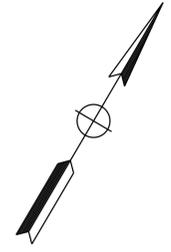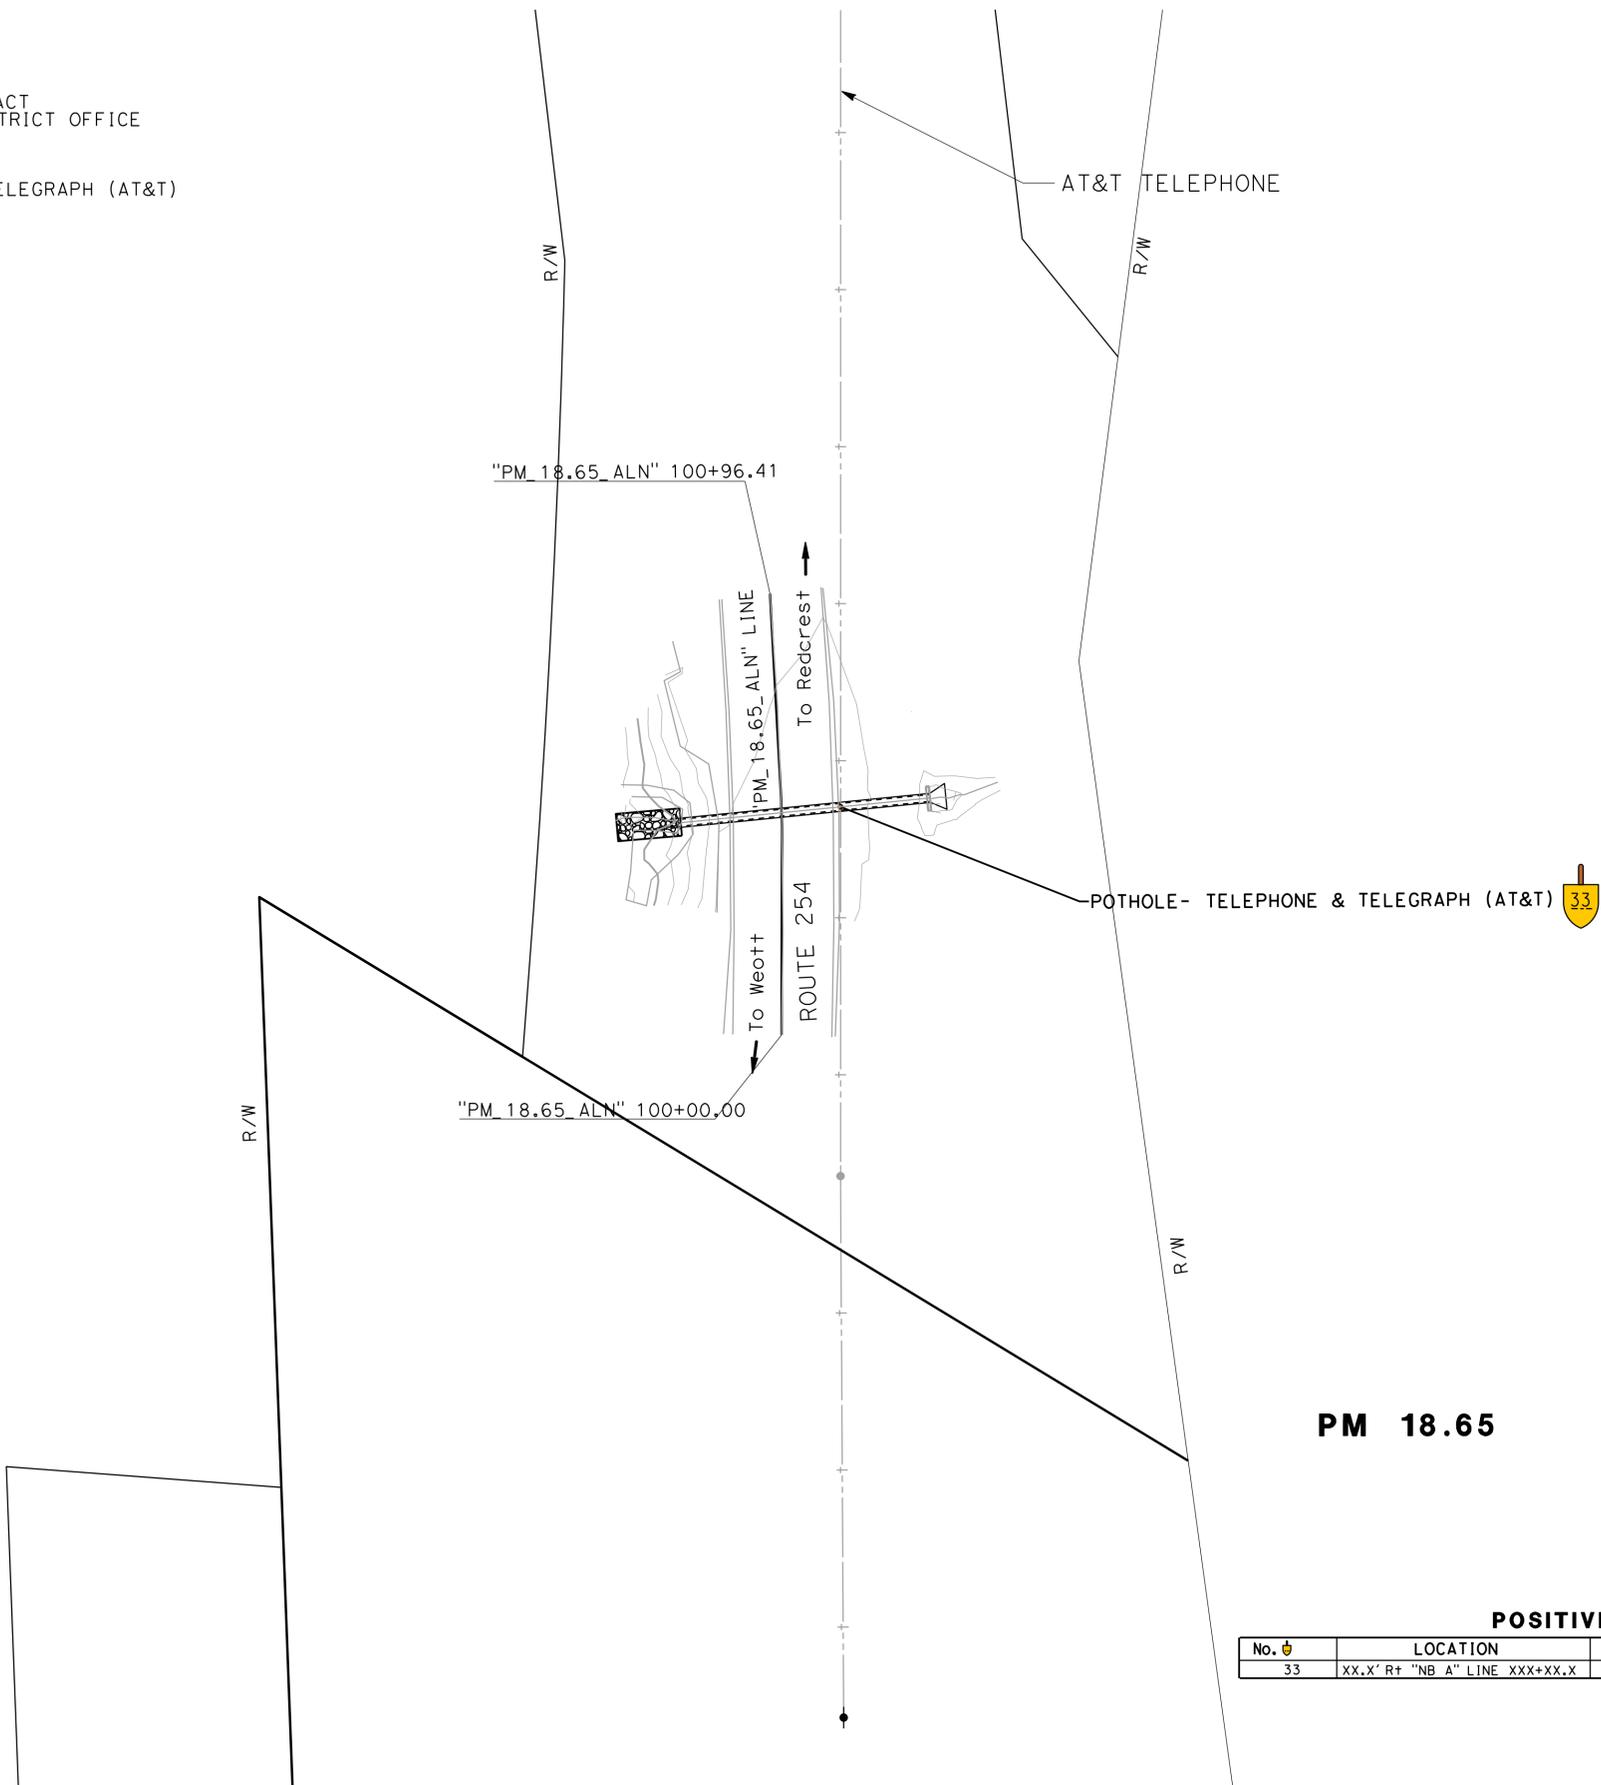

PM 18.65

POSITIVE LOCATION INFORMATION

| No. | LOCATION | UTILITY | OWNER | DEPTH | SIZE | METHOD | COMMENTS |
|-----|-------------------------------|-----------|-------|-------|------|-----------|-----------------|
| 33 | XX.X' R+ "NB A" LINE XXX+XX.X | TELEPHONE | AT&T | | | TEST HOLE | REPLACE CULVERT |

UTILITY PLAN
 SCALE: 1" = 20'
U-31

THIS PLAN TO BE USED FOR UTILITY INFORMATION ONLY

LAST REVISION | DATE PLOTTED => 2/26/2024
 01-27-24 TIME PLOTTED => 5:07:54 PM

| | | | | | |
|------|--------|-------|--------------------------|-----------|--------------|
| Dist | COUNTY | ROUTE | POST MILES TOTAL PROJECT | SHEET NO. | TOTAL SHEETS |
| 01 | Hum | 254 | 0.0/43 | | |

PRELIMINARY DESIGN FOR REVIEW ONLY


REGISTERED CIVIL ENGINEER
 No. _____
 Exp. _____
 CIVIL
 STATE OF CALIFORNIA

THE STATE OF CALIFORNIA OR ITS OFFICERS OR AGENTS SHALL NOT BE RESPONSIBLE FOR THE ACCURACY OR COMPLETENESS OF SCANNED COPIES OF THIS PLAN SHEET.

NOTES:

- FOR ACCURATE RIGHT OF WAY DATA, CONTACT RIGHT OF WAY ENGINEERING AT THE DISTRICT OFFICE
- UTILITY OWNERSHIP:
 TELEPHONE - AMERICAN TELEPHONE & TELEGRAPH (AT&T)

| | | | | | |
|--|--------|------------------------|-------------|---------|--|
| STATE OF CALIFORNIA - DEPARTMENT OF TRANSPORTATION | DESIGN | FUNCTIONAL SUPERVISOR | THORIN LYNN | REVISOR | |
| Caltrans | | ANDRE GUIMARAES | TODD LARK | DATE | |
| | | CALCULATED-DESIGNED BY | | REVISOR | |
| | | CHECKED BY | | DATE | |

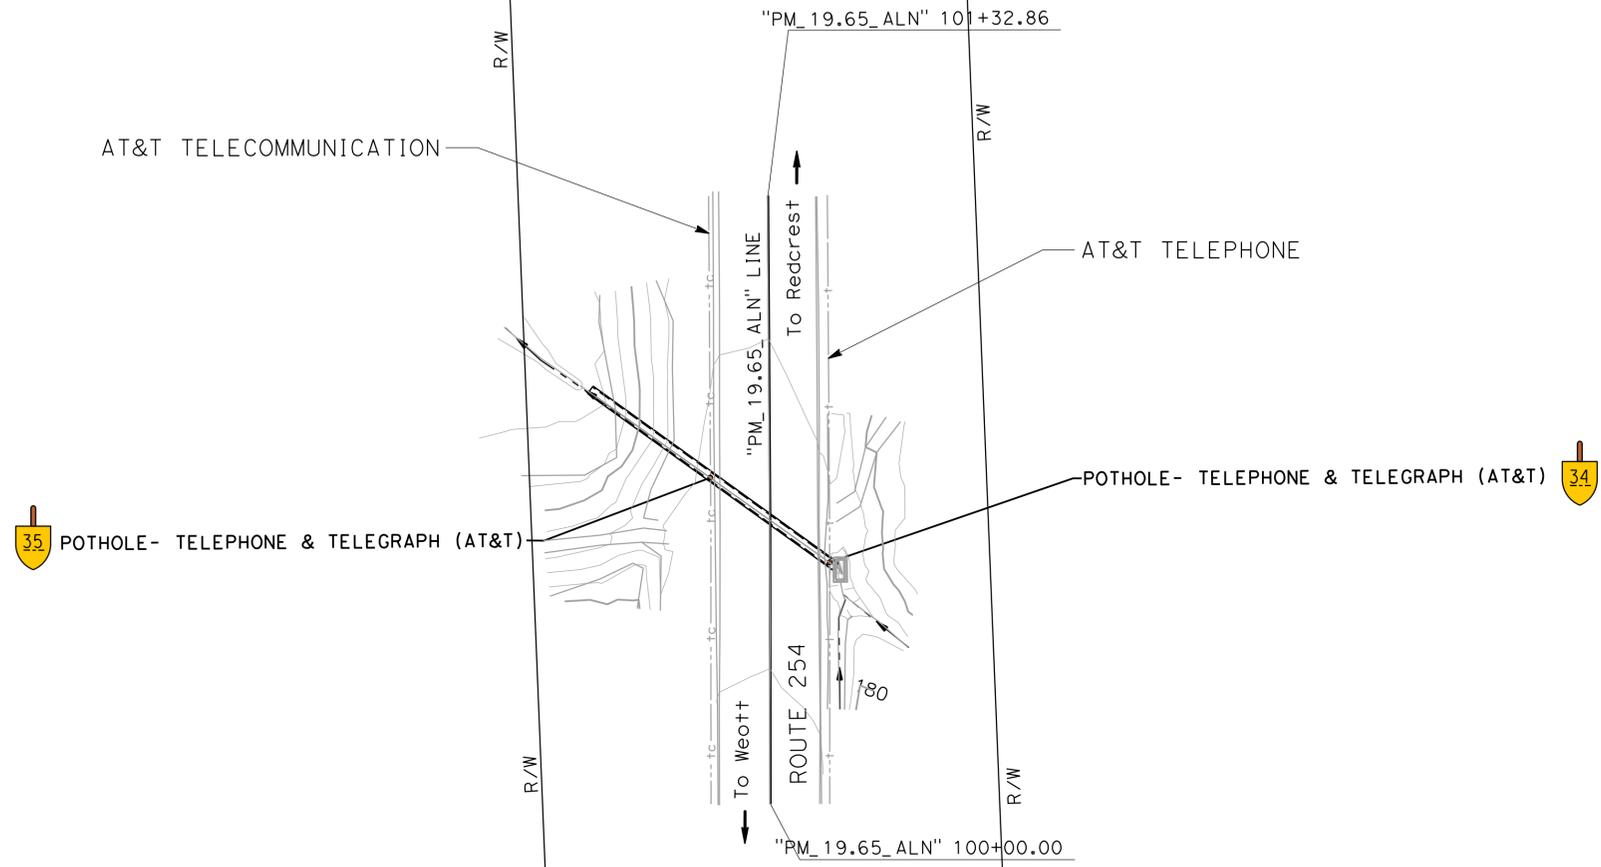

POSITIVE LOCATION INFORMATION

| No. | LOCATION | UTILITY | OWNER | DEPTH | SIZE | METHOD | COMMENTS |
|-----|-------------------------------|-----------|-------|-------|------|-----------|-----------------|
| 34 | XX.X' L+ "SB A" LINE XXX+XX.X | TELEPHONE | AT&T | | | TEST HOLE | REPLACE CULVERT |
| 35 | XX.X' L+ "SB A" LINE XXX+XX.X | TELEPHONE | AT&T | | | TEST HOLE | REPLACE CULVERT |

PM 19.65

UTILITY PLAN
 SCALE: 1" = 20'

THIS PLAN TO BE USED FOR UTILITY INFORMATION ONLY

U-32

LAST REVISION | DATE PLOTTED => 2/26/2024 01-27-24 TIME PLOTTED => 5:07:58 PM

| | | | | | |
|------|--------|-------|--------------------------|-----------|--------------|
| Dist | COUNTY | ROUTE | POST MILES TOTAL PROJECT | SHEET NO. | TOTAL SHEETS |
| 01 | Hum | 254 | 0.0/43 | | |

PRELIMINARY DESIGN FOR REVIEW ONLY


REGISTERED CIVIL ENGINEER
 No. _____
 Exp. _____
 CIVIL
 STATE OF CALIFORNIA

THE STATE OF CALIFORNIA OR ITS OFFICERS OR AGENTS ARE NOT BE RESPONSIBLE FOR THE ACCURACY OR COMPLETENESS OF SCANNED COPIES OF THIS PLAN SHEET.

NOTES:

- FOR ACCURATE RIGHT OF WAY DATA, CONTACT RIGHT OF WAY ENGINEERING AT THE DISTRICT OFFICE
- UTILITY OWNERSHIP:
 ELECTRIC - PACIFIC GAS AND ELECTRIC (PG&E)
 TELECOMMUNICATION - AMERICAN TELEPHONE & TELEGRAPH (AT&T)

| | |
|--|-----------------|
| STATE OF CALIFORNIA - DEPARTMENT OF TRANSPORTATION | DESIGN |
| FUNCTIONAL SUPERVISOR | ANDRE GUIMARAES |
| CALCULATED-DESIGNED BY | CHECKED BY |
| THORIN LYNN | TODD LARK |
| REVISED BY | DATE REVISED |

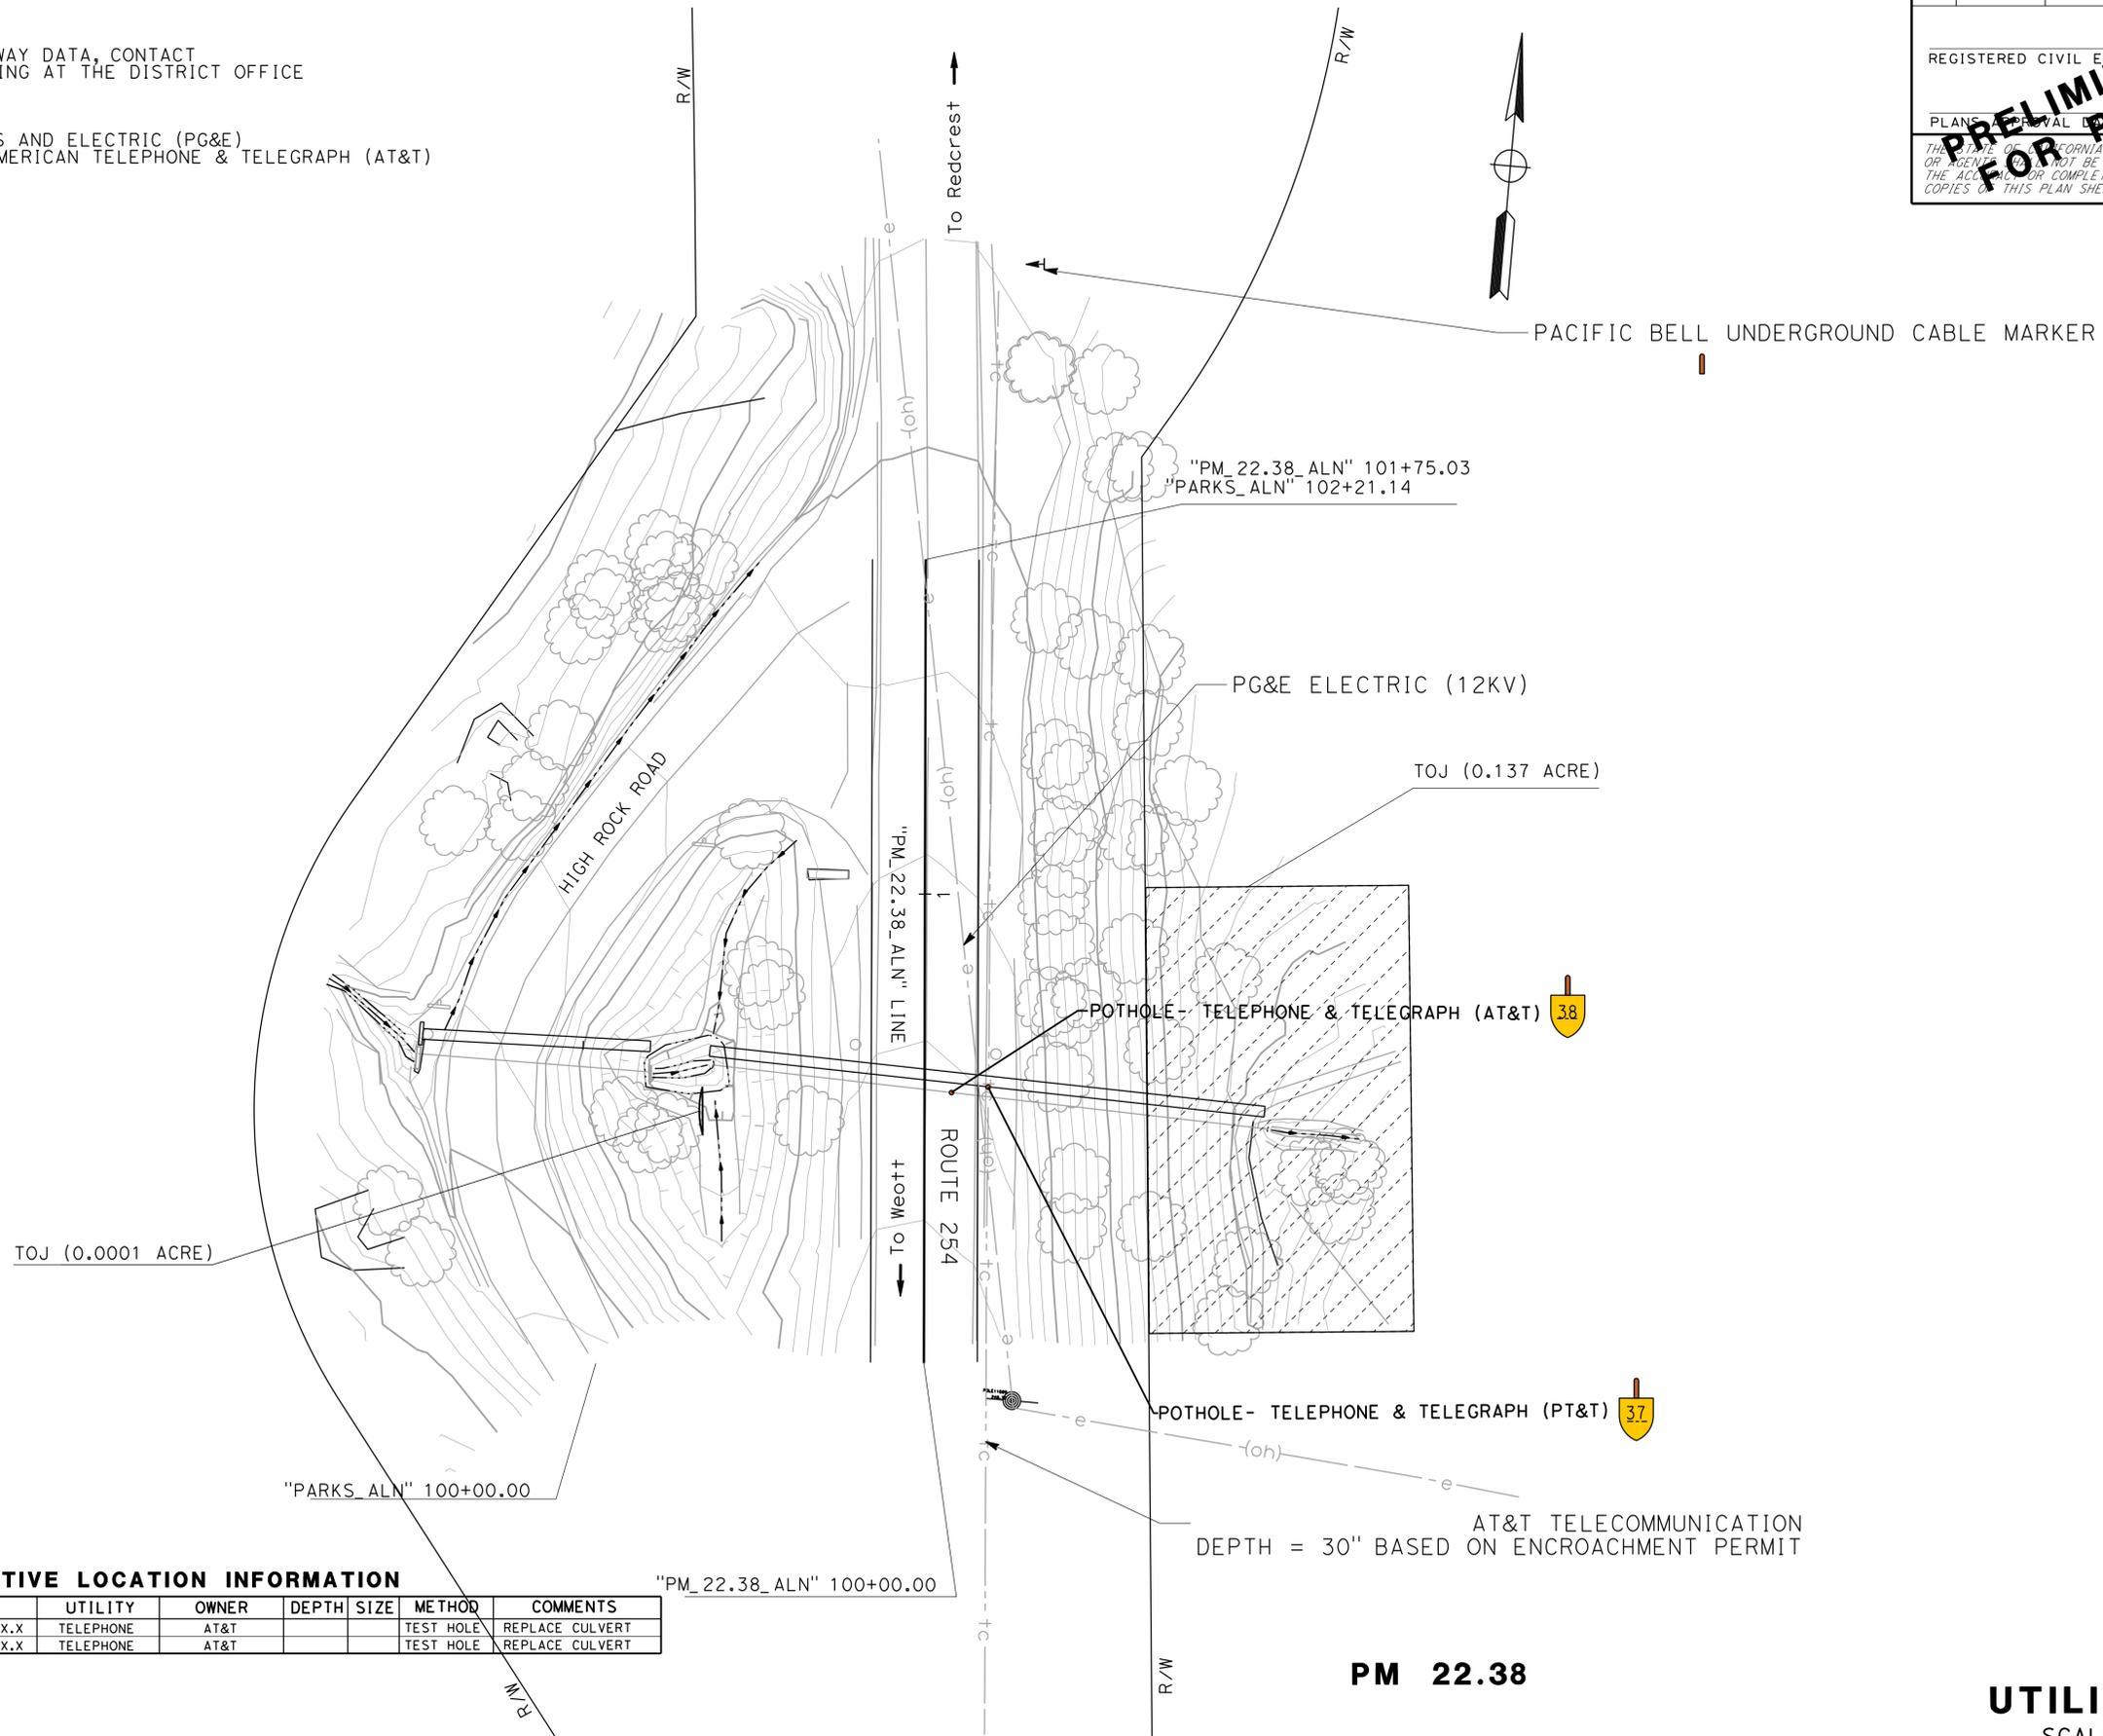

POSITIVE LOCATION INFORMATION

| No. | LOCATION | UTILITY | OWNER | DEPTH | SIZE | METHOD | COMMENTS |
|-----|-------------------------------|-----------|-------|-------|------|-----------|-----------------|
| 37 | XX.X' Rt "NB A" LINE XXX+XX.X | TELEPHONE | AT&T | | | TEST HOLE | REPLACE CULVERT |
| 38 | XX.X' Rt "NB A" LINE XXX+XX.X | TELEPHONE | AT&T | | | TEST HOLE | REPLACE CULVERT |

THIS PLAN TO BE USED FOR UTILITY INFORMATION ONLY

PM 22.38

UTILITY PLAN
 SCALE: 1" = 20'

U-34

LAST REVISION DATE PLOTTED => 2/26/2024 01-27-24 TIME PLOTTED => 5:08:14 PM

| | | | | | |
|------|--------|-------|--------------------------|-----------|--------------|
| Dist | COUNTY | ROUTE | POST MILES TOTAL PROJECT | SHEET NO. | TOTAL SHEETS |
| 01 | Hum | 254 | 0.0/43 | | |


REGISTERED CIVIL ENGINEER
 No. _____
 Exp. _____
 CIVIL
 STATE OF CALIFORNIA

PRELIMINARY DESIGN FOR REVIEW ONLY

PLANS DIVISION

THE STATE OF CALIFORNIA OR ITS OFFICERS OR AGENTS SHALL NOT BE RESPONSIBLE FOR THE ACCURACY OR COMPLETENESS OF SCANNED COPIES OF THIS PLAN SHEET.

NOTES:
 1. A UTILITY INVESTIGATION WAS COMPLETED AND NO UTILITIES WERE FOUND WITHIN THE SHEET LIMITS

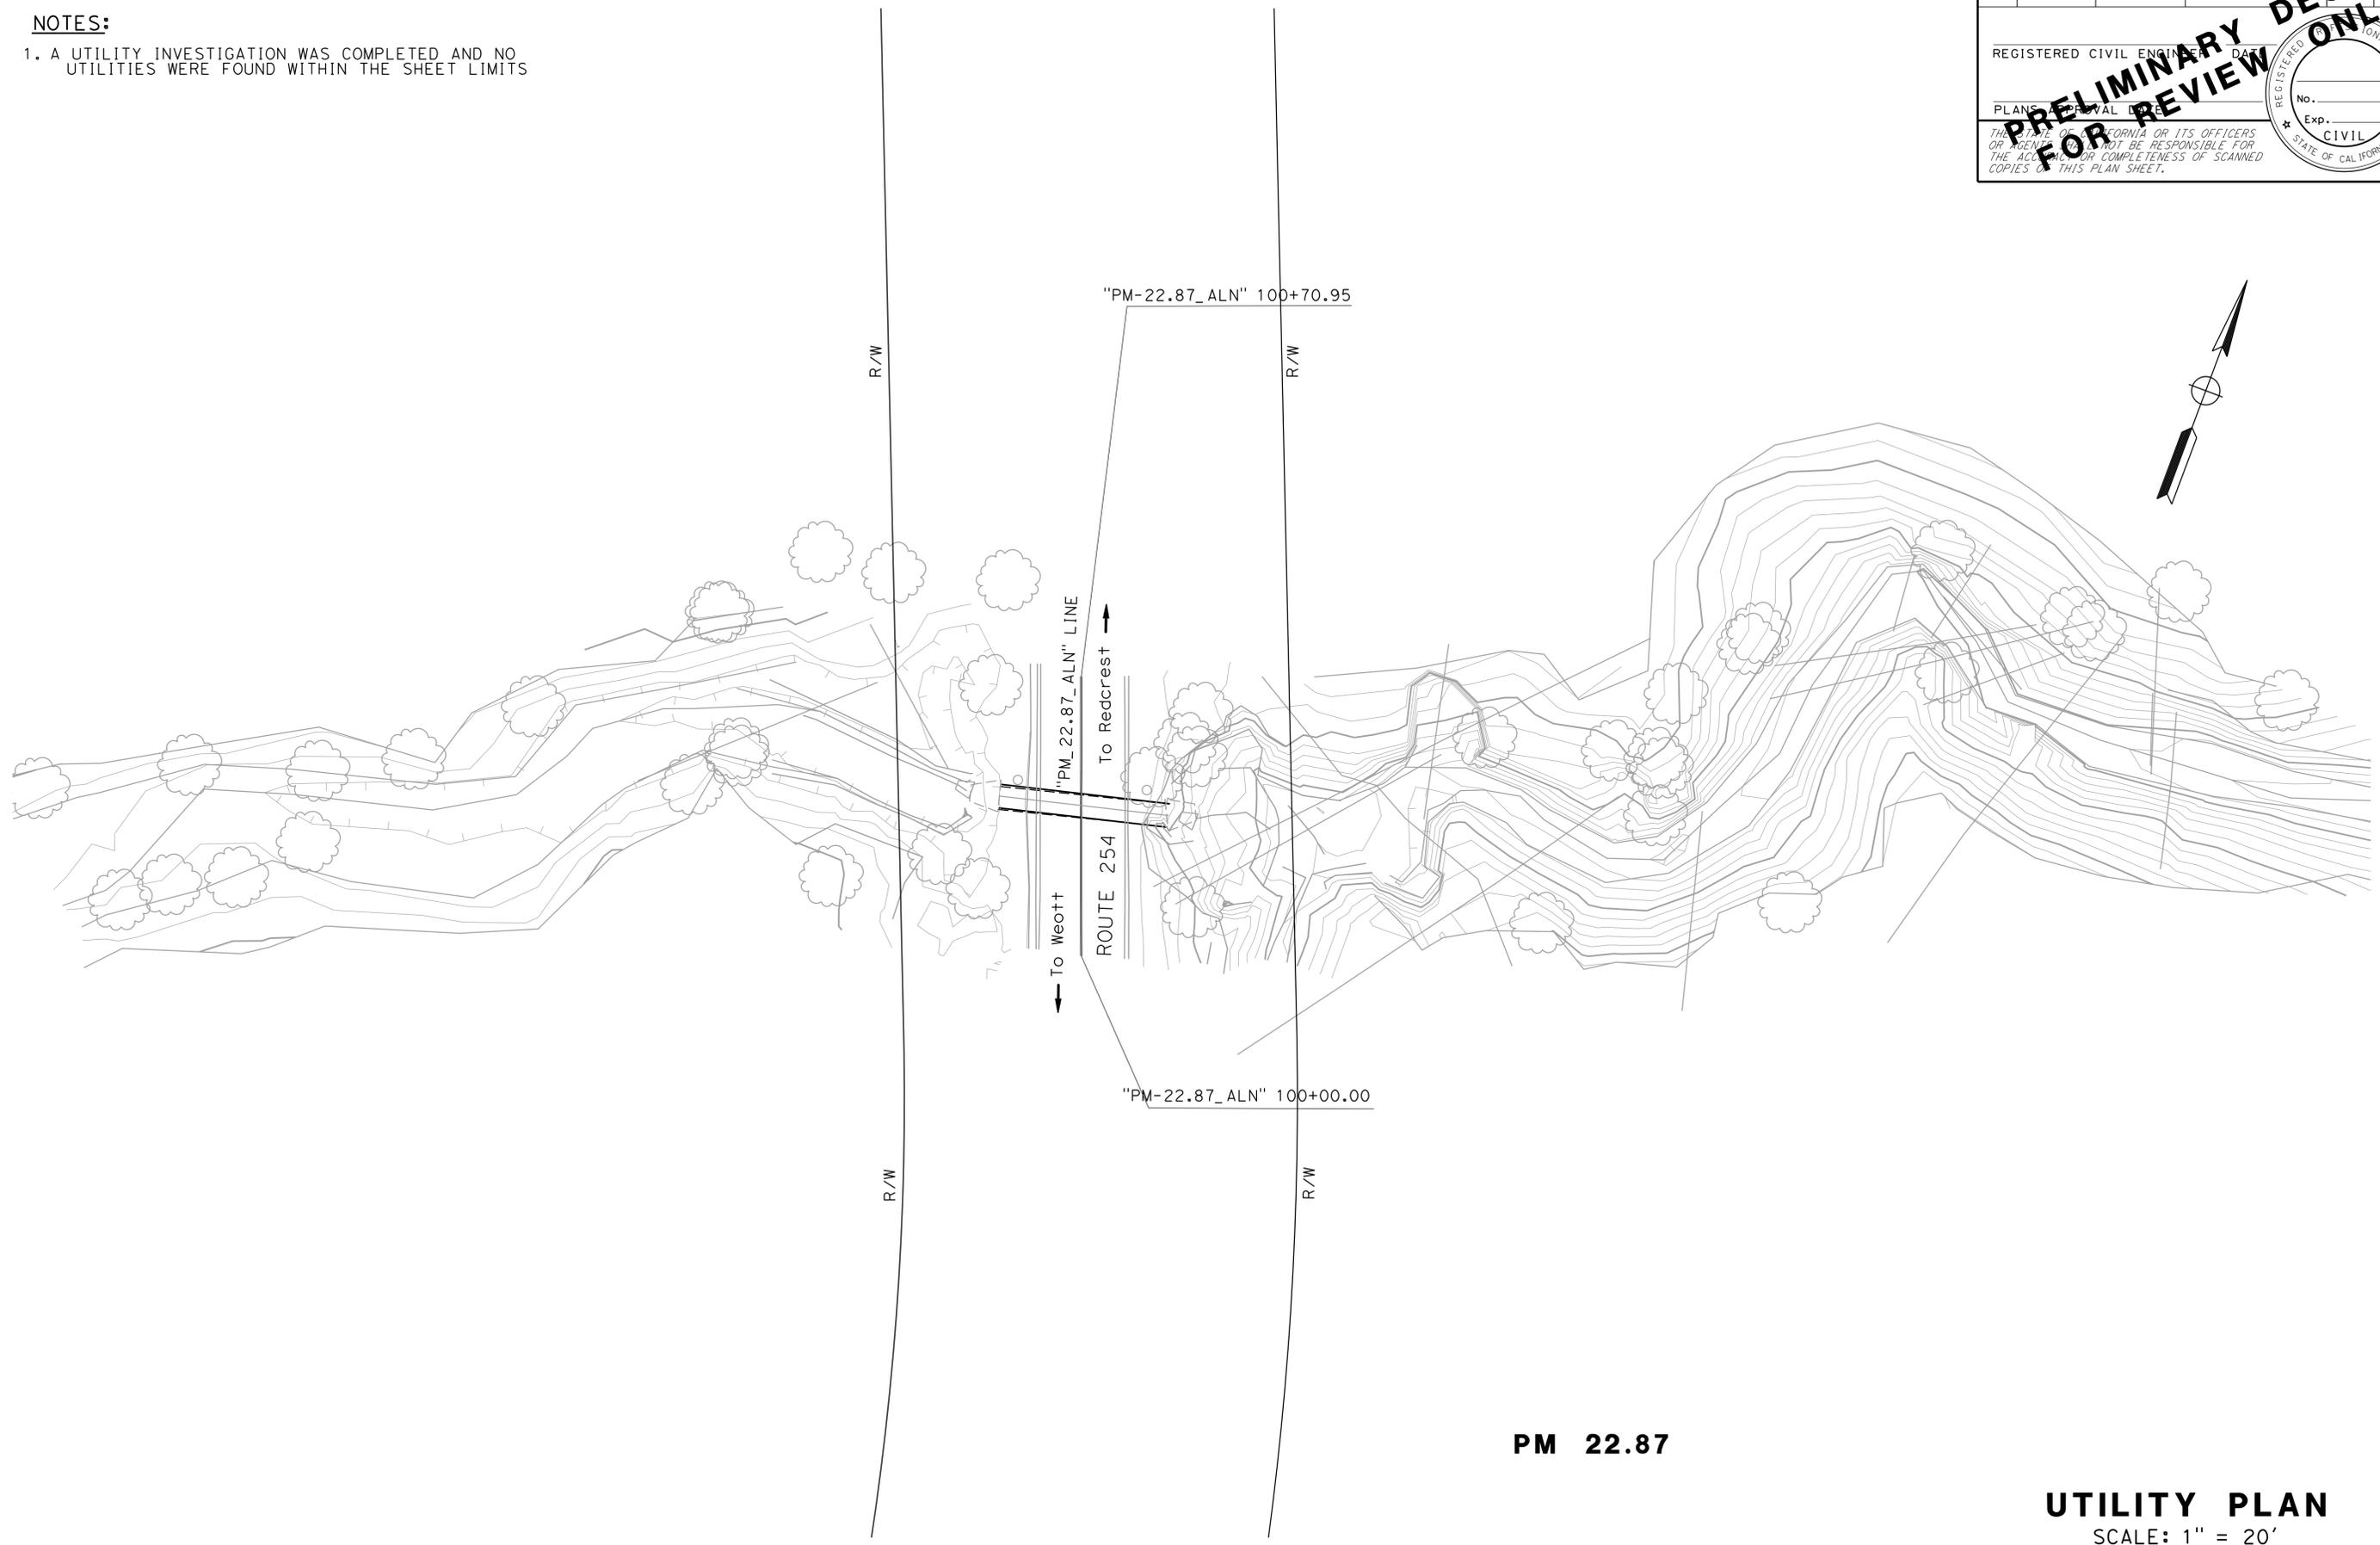

PM 22.87

UTILITY PLAN
 SCALE: 1" = 20'

U-35

THIS PLAN TO BE USED FOR UTILITY INFORMATION ONLY

| | | | |
|--|------------------------|-------------|------|
| STATE OF CALIFORNIA - DEPARTMENT OF TRANSPORTATION | FUNCTIONAL SUPERVISOR | REVISOR | DATE |
| Caltrans | ANDRE GUIMARAES | THORIN LYNN | |
| DESIGN | | TODD LARK | |
| | CALCULATED-DESIGNED BY | REVISOR | DATE |
| | CHECKED BY | | |

x
x
x
x
x
x
x
x


| Dist | COUNTY | ROUTE | POST MILES TOTAL PROJECT | SHEET NO. | TOTAL SHEETS |
|------|--------|-------|--------------------------|-----------|--------------|
| 01 | Hum | 254 | 0.0/43 | | |

REGISTERED CIVIL ENGINEER
 No. _____
 Exp. _____
 CIVIL
 STATE OF CALIFORNIA

PRELIMINARY DESIGN FOR REVIEW ONLY

THE STATE OF CALIFORNIA OR ITS OFFICERS OR AGENTS SHALL NOT BE RESPONSIBLE FOR THE ACCURACY OR COMPLETENESS OF SCANNED COPIES OF THIS PLAN SHEET.

NOTES:
 1. A UTILITY INVESTIGATION WAS COMPLETED AND NO UTILITIES WERE FOUND WITHIN THE SHEET LIMITS

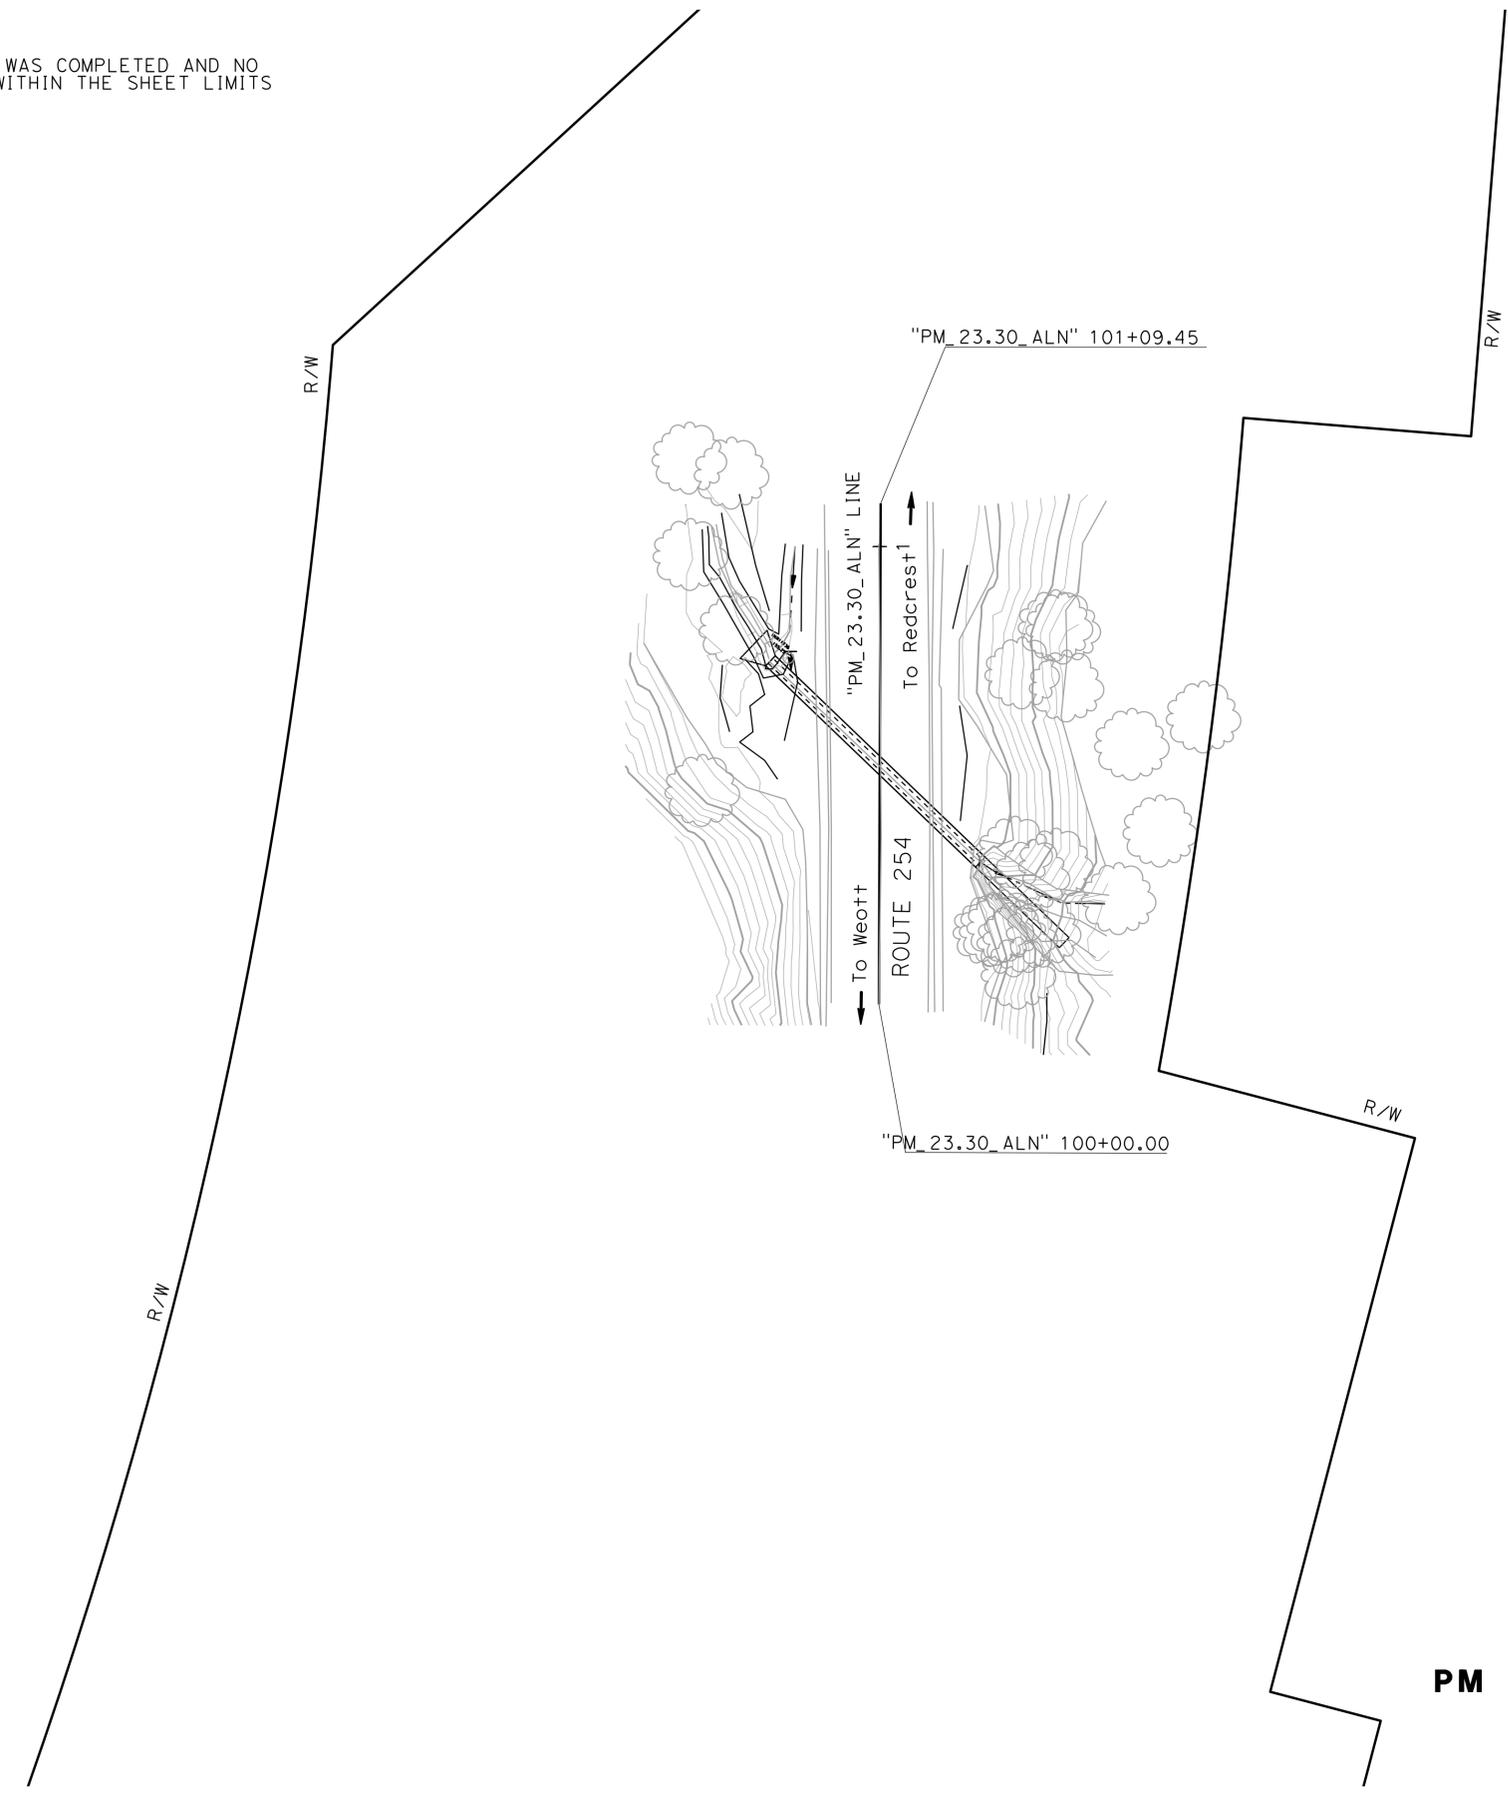

PM 23.30

UTILITY PLAN
 SCALE: 1" = 20'

U-36

THIS PLAN TO BE USED FOR UTILITY INFORMATION ONLY

| | | | | |
|--|-----------------------|------------------------|-------------|--------------|
| STATE OF CALIFORNIA - DEPARTMENT OF TRANSPORTATION | FUNCTIONAL SUPERVISOR | CALCULATED-DESIGNED BY | THORIN LYNN | REVISED BY |
| Caltrans | ANDRE GUIMARAES | CHECKED BY | TODD LARK | DATE REVISED |
| DESIGN | | | | |



| Dist | COUNTY | ROUTE | POST MILES TOTAL PROJECT | SHEET NO. | TOTAL SHEETS |
|------|--------|-------|--------------------------|-----------|--------------|
| 01 | Hum | 254 | 0.0/43 | | |

REGISTERED CIVIL ENGINEER
 No. _____
 Exp. _____
 CIVIL
 STATE OF CALIFORNIA

PRELIMINARY DESIGN
 FOR REVIEW ONLY

THE STATE OF CALIFORNIA OR ITS OFFICERS OR AGENTS SHALL NOT BE RESPONSIBLE FOR THE ACCURACY OR COMPLETENESS OF SCANNED COPIES OF THIS PLAN SHEET.

NOTES:
 1. A UTILITY INVESTIGATION WAS COMPLETED AND NO UTILITIES WERE FOUND WITHIN THE SHEET LIMITS

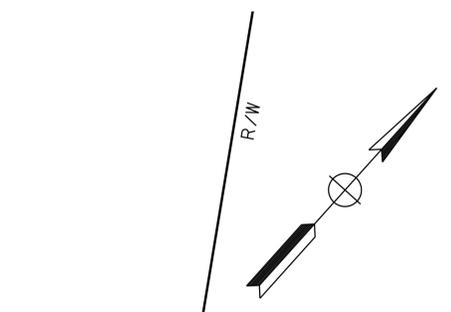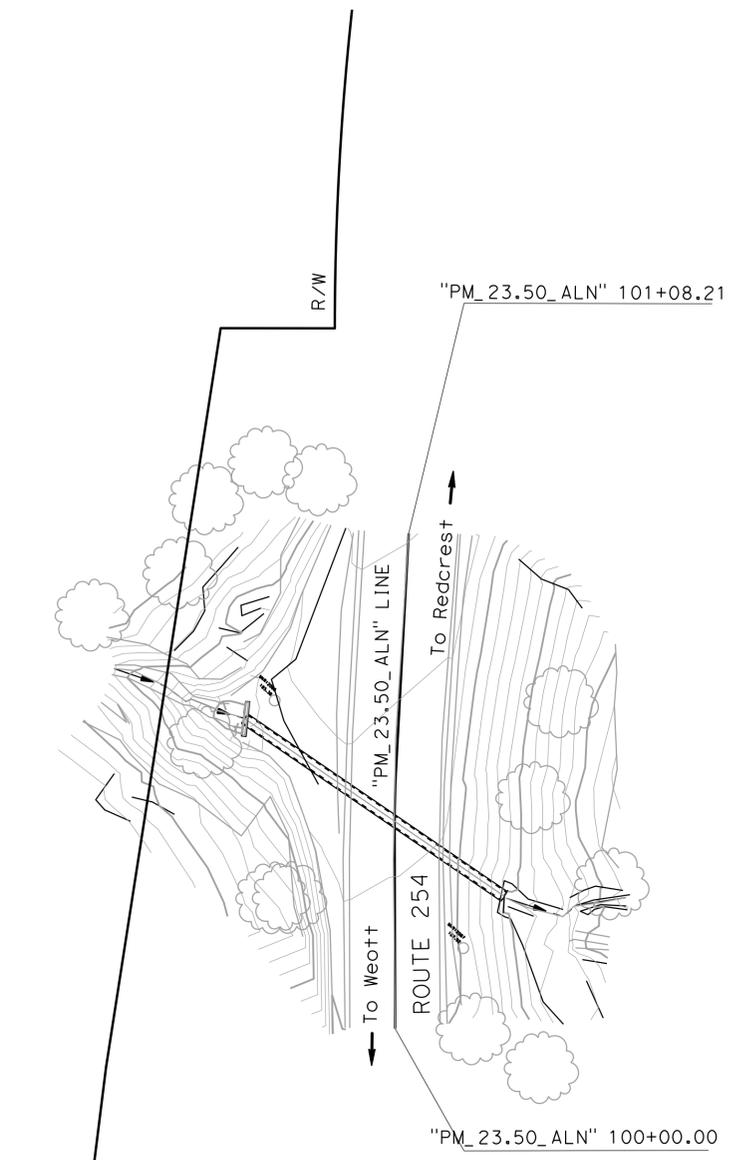

PM 23.50

UTILITY PLAN
 SCALE: 1" = 20'

THIS PLAN TO BE USED FOR UTILITY INFORMATION ONLY

U-37

| | | | | |
|--|-----------------------|------------------------|-------------|--------------|
| STATE OF CALIFORNIA - DEPARTMENT OF TRANSPORTATION | FUNCTIONAL SUPERVISOR | CALCULATED-DESIGNED BY | THORIN LYNN | REVISED BY |
| Caltrans | ANDRE GUIMARAES | CHECKED BY | TODD LARK | DATE REVISED |
| DESIGN | | | | |

| | | | | | |
|------|--------|-------|--------------------------|-----------|--------------|
| Dist | COUNTY | ROUTE | POST MILES TOTAL PROJECT | SHEET NO. | TOTAL SHEETS |
| 01 | Hum | 254 | 0.0/43 | | |

REGISTERED CIVIL ENGINEER
 No. _____
 Exp. _____
 CIVIL
 STATE OF CALIFORNIA


PRELIMINARY DESIGN FOR REVIEW ONLY

THE STATE OF CALIFORNIA OR ITS OFFICERS OR AGENTS SHALL NOT BE RESPONSIBLE FOR THE ACCURACY OR COMPLETENESS OF SCANNED COPIES OF THIS PLAN SHEET.

NOTES:

- FOR ACCURATE RIGHT OF WAY DATA, CONTACT RIGHT OF WAY ENGINEERING AT THE DISTRICT OFFICE
- UTILITY OWNERSHIP:
 ELECTRIC - PACIFIC GAS AND ELECTRIC (PG&E)
 FIBER OPTIC - AMERICAN TELEPHONE & TELEGRAPH (AT&T)
 TELEPHONE - AMERICAN TELEPHONE & TELEGRAPH (AT&T)

| | |
|--|-----------------|
| STATE OF CALIFORNIA - DEPARTMENT OF TRANSPORTATION | DESIGN |
| FUNCTIONAL SUPERVISOR | ANDRE GUIMARAES |
| CALCULATED/DESIGNED BY | CHECKED BY |
| THORIN LYNN | TODD LARK |
| REVISOR | DATE |
| RLC | 10-02-23 |

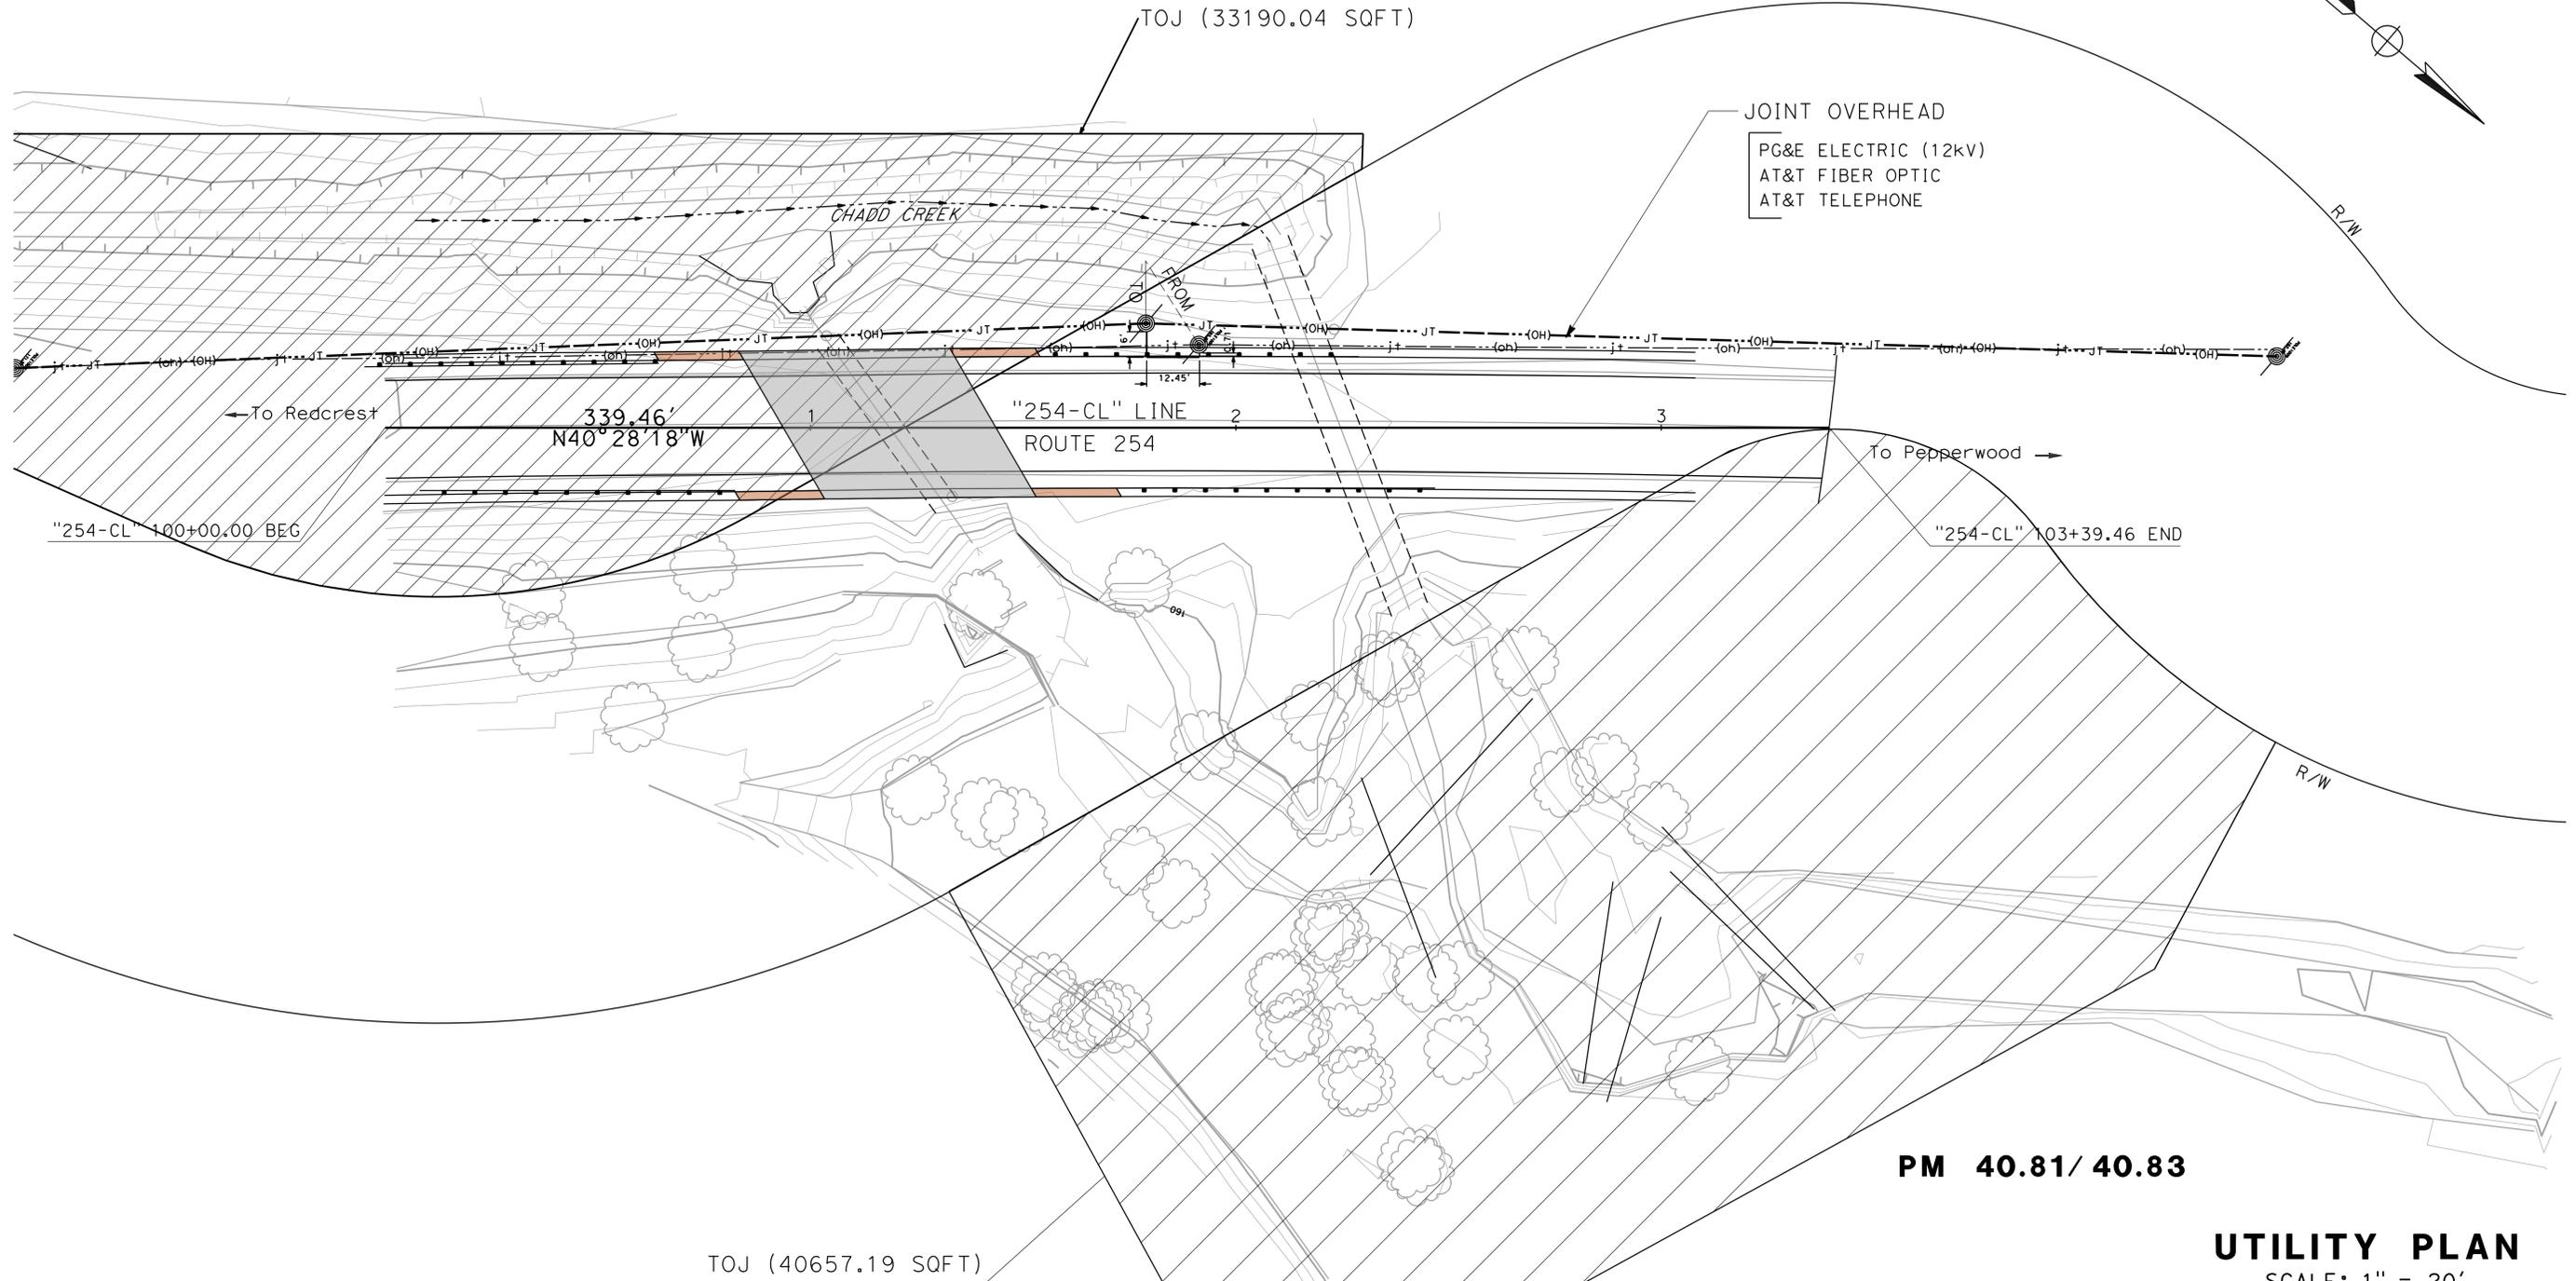

PM 40.81/ 40.83

UTILITY PLAN
 SCALE: 1" = 20'

THIS PLAN TO BE USED FOR UTILITY INFORMATION ONLY

U-38

LAST REVISION | DATE PLOTTED => 2/26/2024 | 01-27-24 TIME PLOTTED => 5:08:38 PM

| | | | | |
|--|-----------------------|------------------------|-------------|--------------|
| STATE OF CALIFORNIA - DEPARTMENT OF TRANSPORTATION | FUNCTIONAL SUPERVISOR | CALCULATED-DESIGNED BY | THORIN LYNN | REVISED BY |
| Caltrans | ANDRE GUIMARAES | CHECKED BY | TODD LARK | DATE REVISED |
| DESIGN | | | | |

NOTES:

- FOR ACCURATE RIGHT OF WAY DATA, CONTACT RIGHT OF WAY ENGINEERING AT THE DISTRICT OFFICE
- UTILITY OWNERSHIP:
ELECTRIC - PACIFIC GAS AND ELECTRIC (PG&E)
FIBER OPTIC - AMERICAN TELEPHONE & TELEGRAPH (AT&T)

| Dist | COUNTY | ROUTE | POST MILES TOTAL PROJECT | SHEET NO. | TOTAL SHEETS |
|------|--------|-------|--------------------------|-----------|--------------|
| 01 | Hum | 254 | 0.0/43 | | |



REGISTERED CIVIL ENGINEER DATA

PLANS: 0117000140

THE STATE OF CALIFORNIA OR ITS OFFICERS OR AGENTS SHALL NOT BE RESPONSIBLE FOR THE ACCURACY OR COMPLETENESS OF SCANNED COPIES OF THIS PLAN SHEET.

PRELIMINARY DESIGN FOR REVIEW ONLY

REGISTERED CIVIL ENGINEER
No. _____
Exp. _____
STATE OF CALIFORNIA
CIVIL

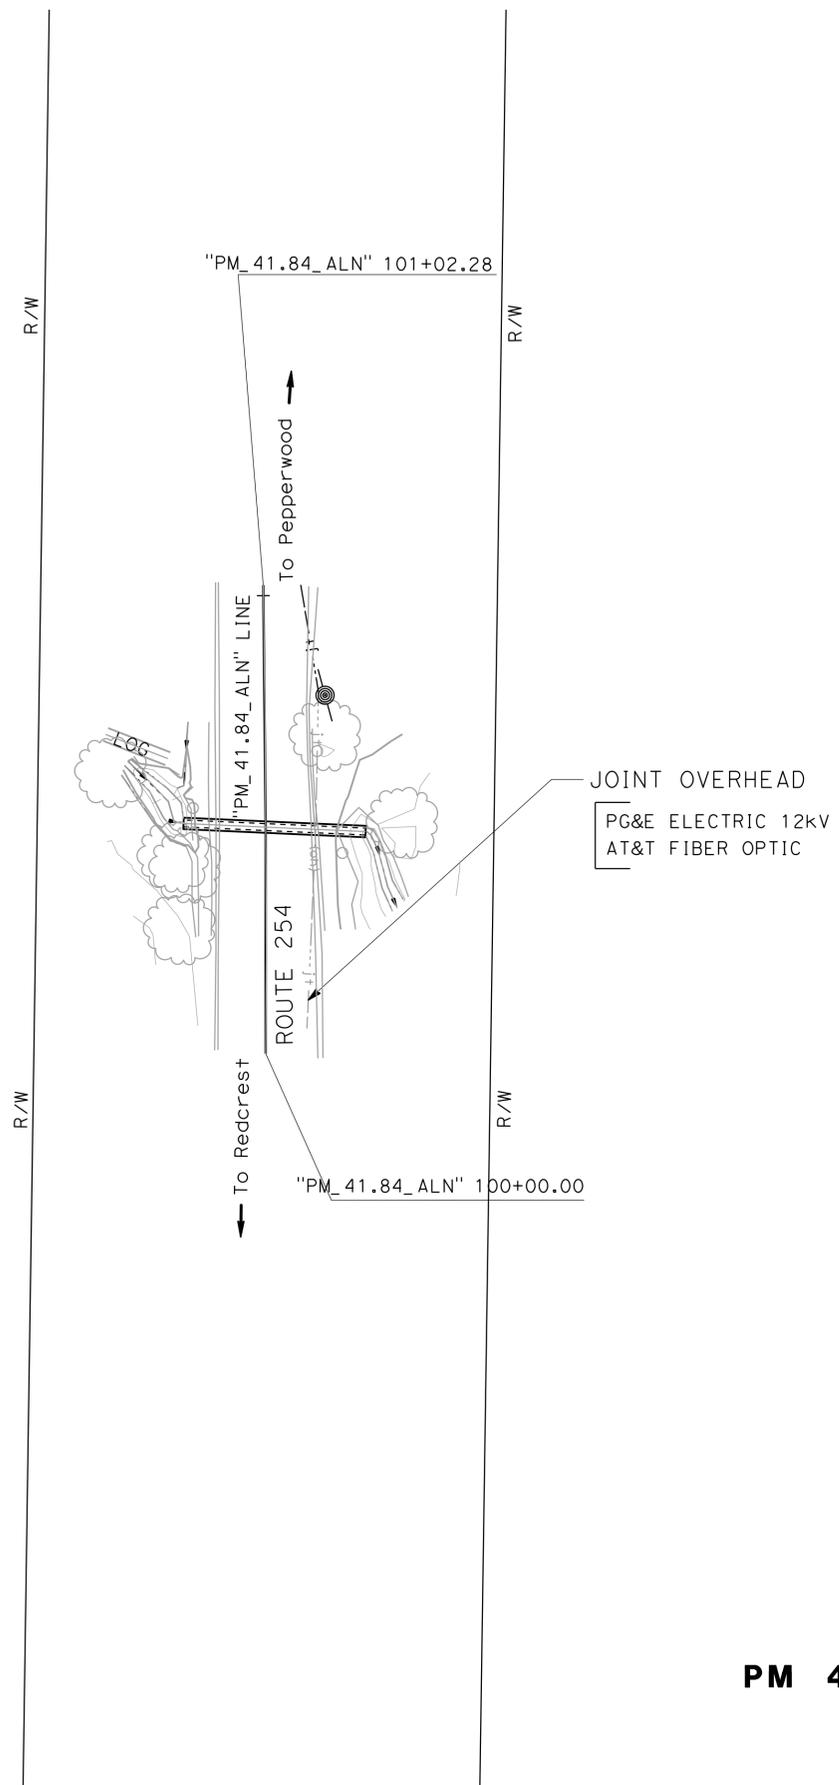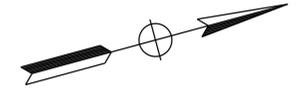


PM 41.84

UTILITY PLAN
SCALE: 1" = 20'

THIS PLAN TO BE USED FOR UTILITY INFORMATION ONLY

U-39

NOTES:
 1. FOR ACCURATE RIGHT OF WAY DATA, CONTACT
 RIGHT OF WAY ENGINEERING AT THE DISTRICT OFFICE
 2. UTILITY OWNERSHIP:
 ELECTRIC - PACIFIC GAS AND ELECTRIC (PG&E)
 FIBER OPTIC - AMERICAN TELEPHONE & TELEGRAPH (AT&T)
 TELEPHONE - AMERICAN TELEPHONE & TELEGRAPH (AT&T)

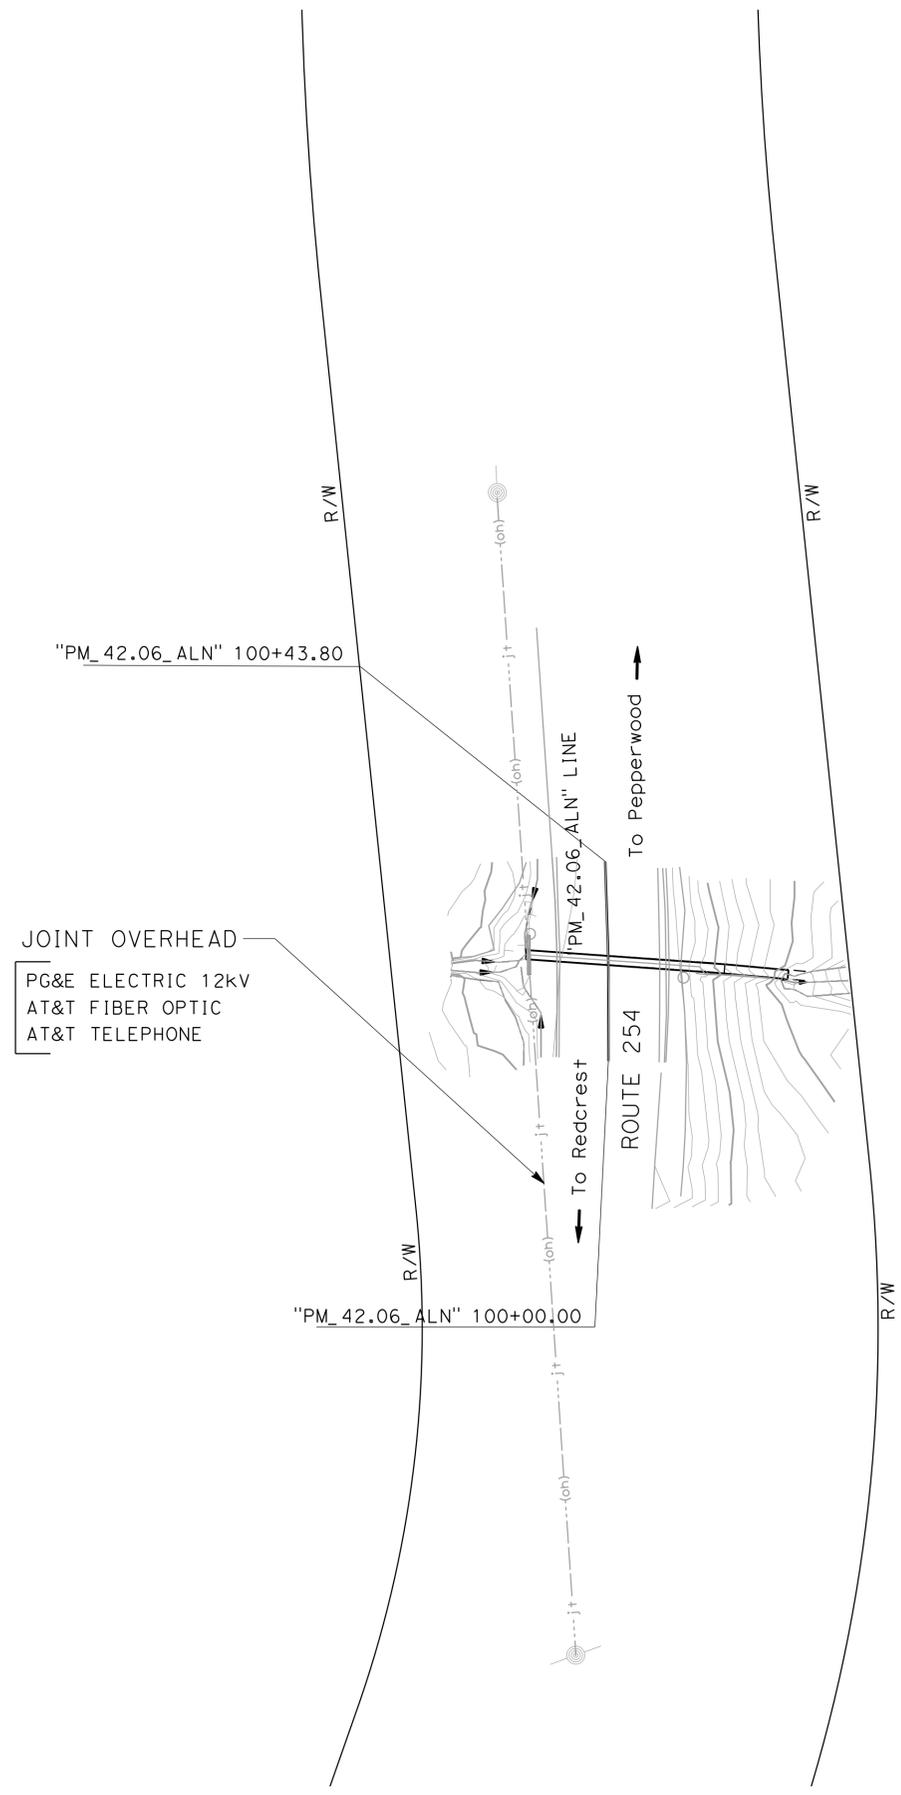

PM 42.06

| Dist | COUNTY | ROUTE | POST MILES TOTAL PROJECT | SHEET NO. | TOTAL SHEETS |
|------|--------|-------|--------------------------|-----------|--------------|
| 01 | Hum | 254 | 0.0/43 | | |

PRELIMINARY DESIGN FOR REVIEW ONLY

REGISTERED CIVIL ENGINEER
 No. _____
 Exp. _____
 CIVIL
 STATE OF CALIFORNIA

PLANS SHALL BE REVIEWED BY THE DISTRICT ENGINEER OR HIS DEPUTY. THE STATE OF CALIFORNIA OR ITS OFFICERS OR AGENTS SHALL NOT BE RESPONSIBLE FOR THE ACCURACY OR COMPLETENESS OF SCANNED COPIES OF THIS PLAN SHEET.

UTILITY PLAN
 SCALE: 1" = 20'

THIS PLAN TO BE USED FOR UTILITY INFORMATION ONLY

U-40

| Dist | COUNTY | ROUTE | POST MILES TOTAL PROJECT | SHEET NO. | TOTAL SHEETS |
|------|--------|-------|--------------------------|-----------|--------------|
| 01 | Hum | 254 | 0.0/43 | | |



REGISTERED CIVIL ENGINEER
 No. _____
 Exp. _____
 CIVIL
 STATE OF CALIFORNIA

PRELIMINARY DESIGN FOR REVIEW ONLY

THE STATE OF CALIFORNIA OR ITS OFFICERS OR AGENTS SHALL NOT BE RESPONSIBLE FOR THE ACCURACY OR COMPLETENESS OF SCANNED COPIES OF THIS PLAN SHEET.

NOTES:

1. A UTILITY INVESTIGATION WAS COMPLETED AND NO UTILITIES WERE FOUND WITHIN THE SHEET LIMITS

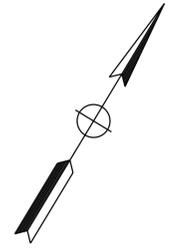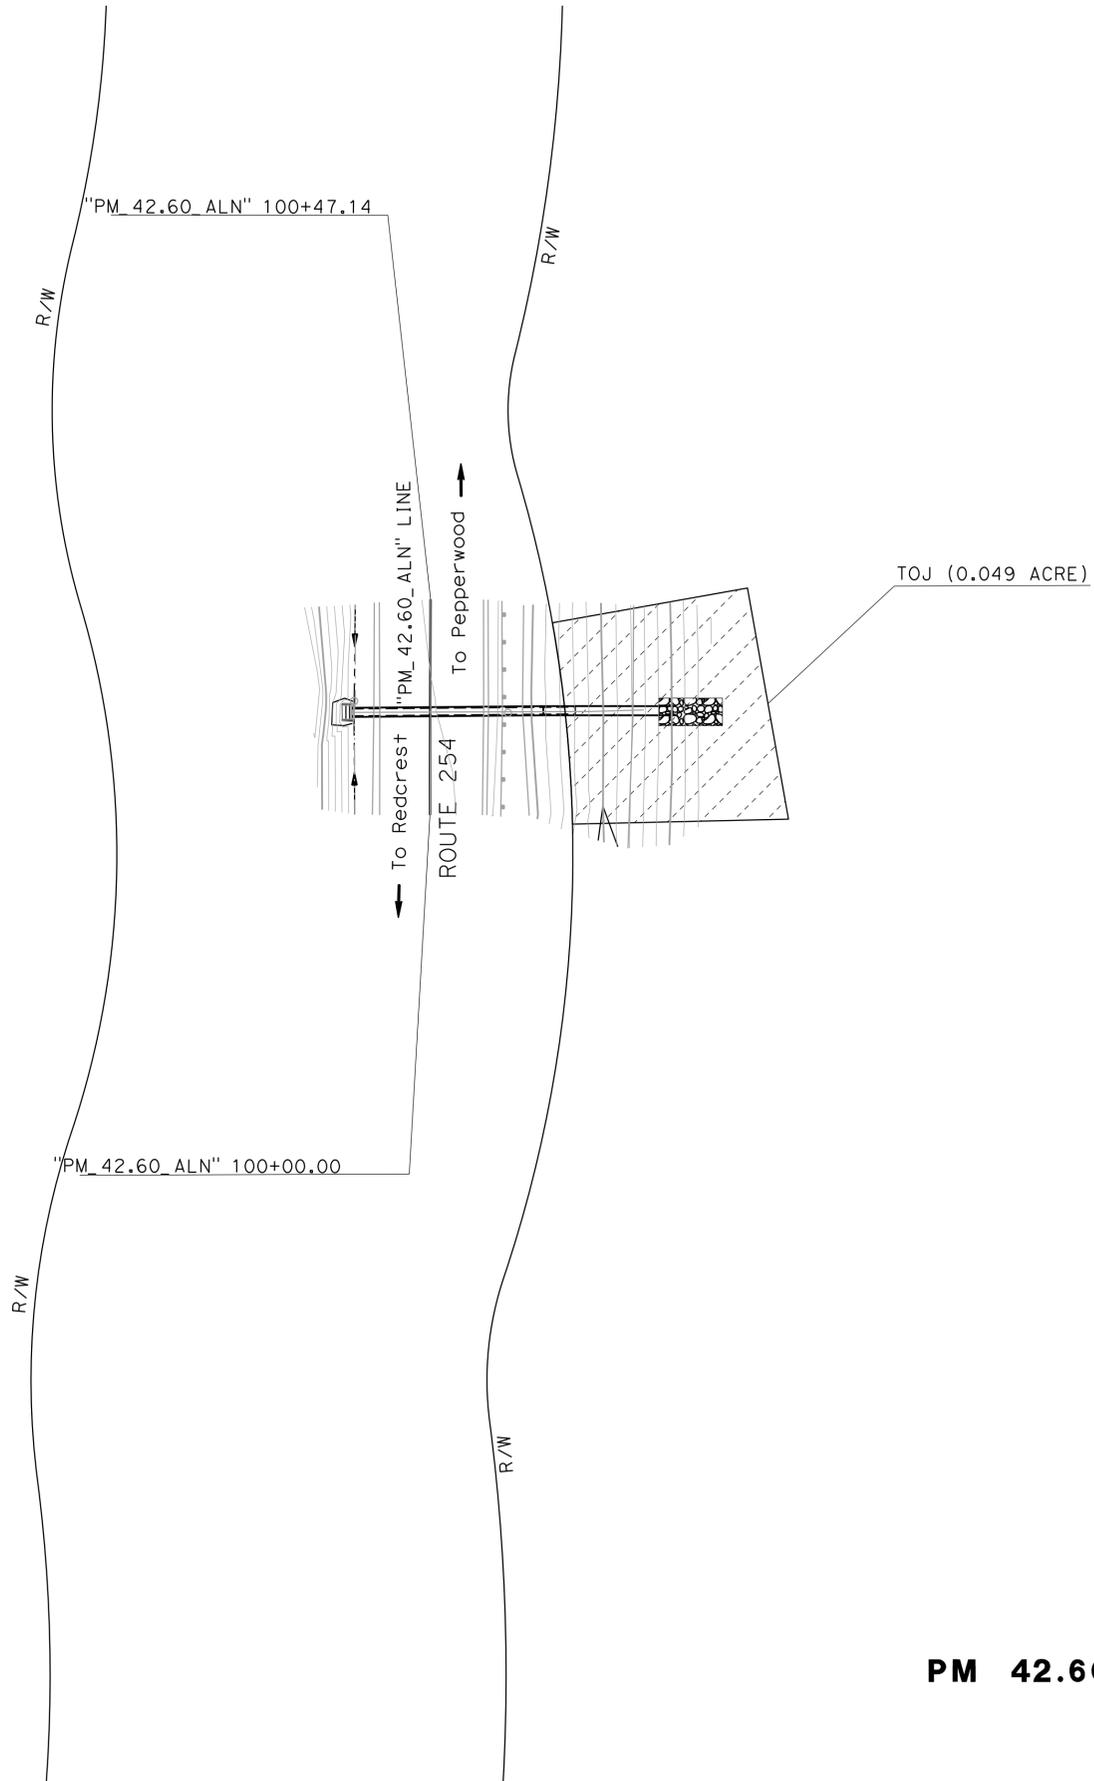

| | | | | |
|--|-----------------------|------------------------|-------------|--------------|
| STATE OF CALIFORNIA - DEPARTMENT OF TRANSPORTATION | FUNCTIONAL SUPERVISOR | CALCULATED-DESIGNED BY | THORIN LYNN | REVISED BY |
| Caltrans | ANDRE GUIMARAES | CHECKED BY | TODD LARK | DATE REVISED |
| DESIGN | | | | |

PM 42.60

UTILITY PLAN
 SCALE: 1" = 20'

U-41

THIS PLAN TO BE USED FOR UTILITY INFORMATION ONLY

| Dist | COUNTY | ROUTE | POST MILES TOTAL PROJECT | SHEET NO. | TOTAL SHEETS |
|------|--------|-------|--------------------------|-----------|--------------|
| 01 | Hum | 254 | 0.0/43 | | |

REGISTERED CIVIL ENGINEER
 No. _____
 Exp. _____
 CIVIL
 STATE OF CALIFORNIA

PRELIMINARY DESIGN FOR REVIEW ONLY

THE STATE OF CALIFORNIA OR ITS OFFICERS OR AGENTS SHALL NOT BE RESPONSIBLE FOR THE ACCURACY OR COMPLETENESS OF SCANNED COPIES OF THIS PLAN SHEET.



NOTES:

- FOR ACCURATE RIGHT OF WAY DATA, CONTACT RIGHT OF WAY ENGINEERING AT THE DISTRICT OFFICE
- UTILITY OWNERSHIP:
 TELEPHONE - AMERICAN TELEPHONE & TELEGRAPH (AT&T)
 FIBER OPTIC - AMERICAN TELEPHONE & TELEGRAPH (AT&T)

| | | | | | |
|--|-----------------------|-------------|-------------|---------|--|
| STATE OF CALIFORNIA - DEPARTMENT OF TRANSPORTATION | FUNCTIONAL SUPERVISOR | DESIGNED BY | THORIN LYNN | REVISOR | |
| Caltrans | ANDRE GUIMARAES | CHECKED BY | TODD LARK | DATE | |
| DESIGN | | | | | |

**HWY 101
PM 42.77**


**HWY 254
PM 42.80**

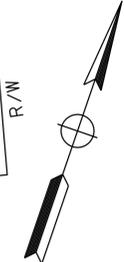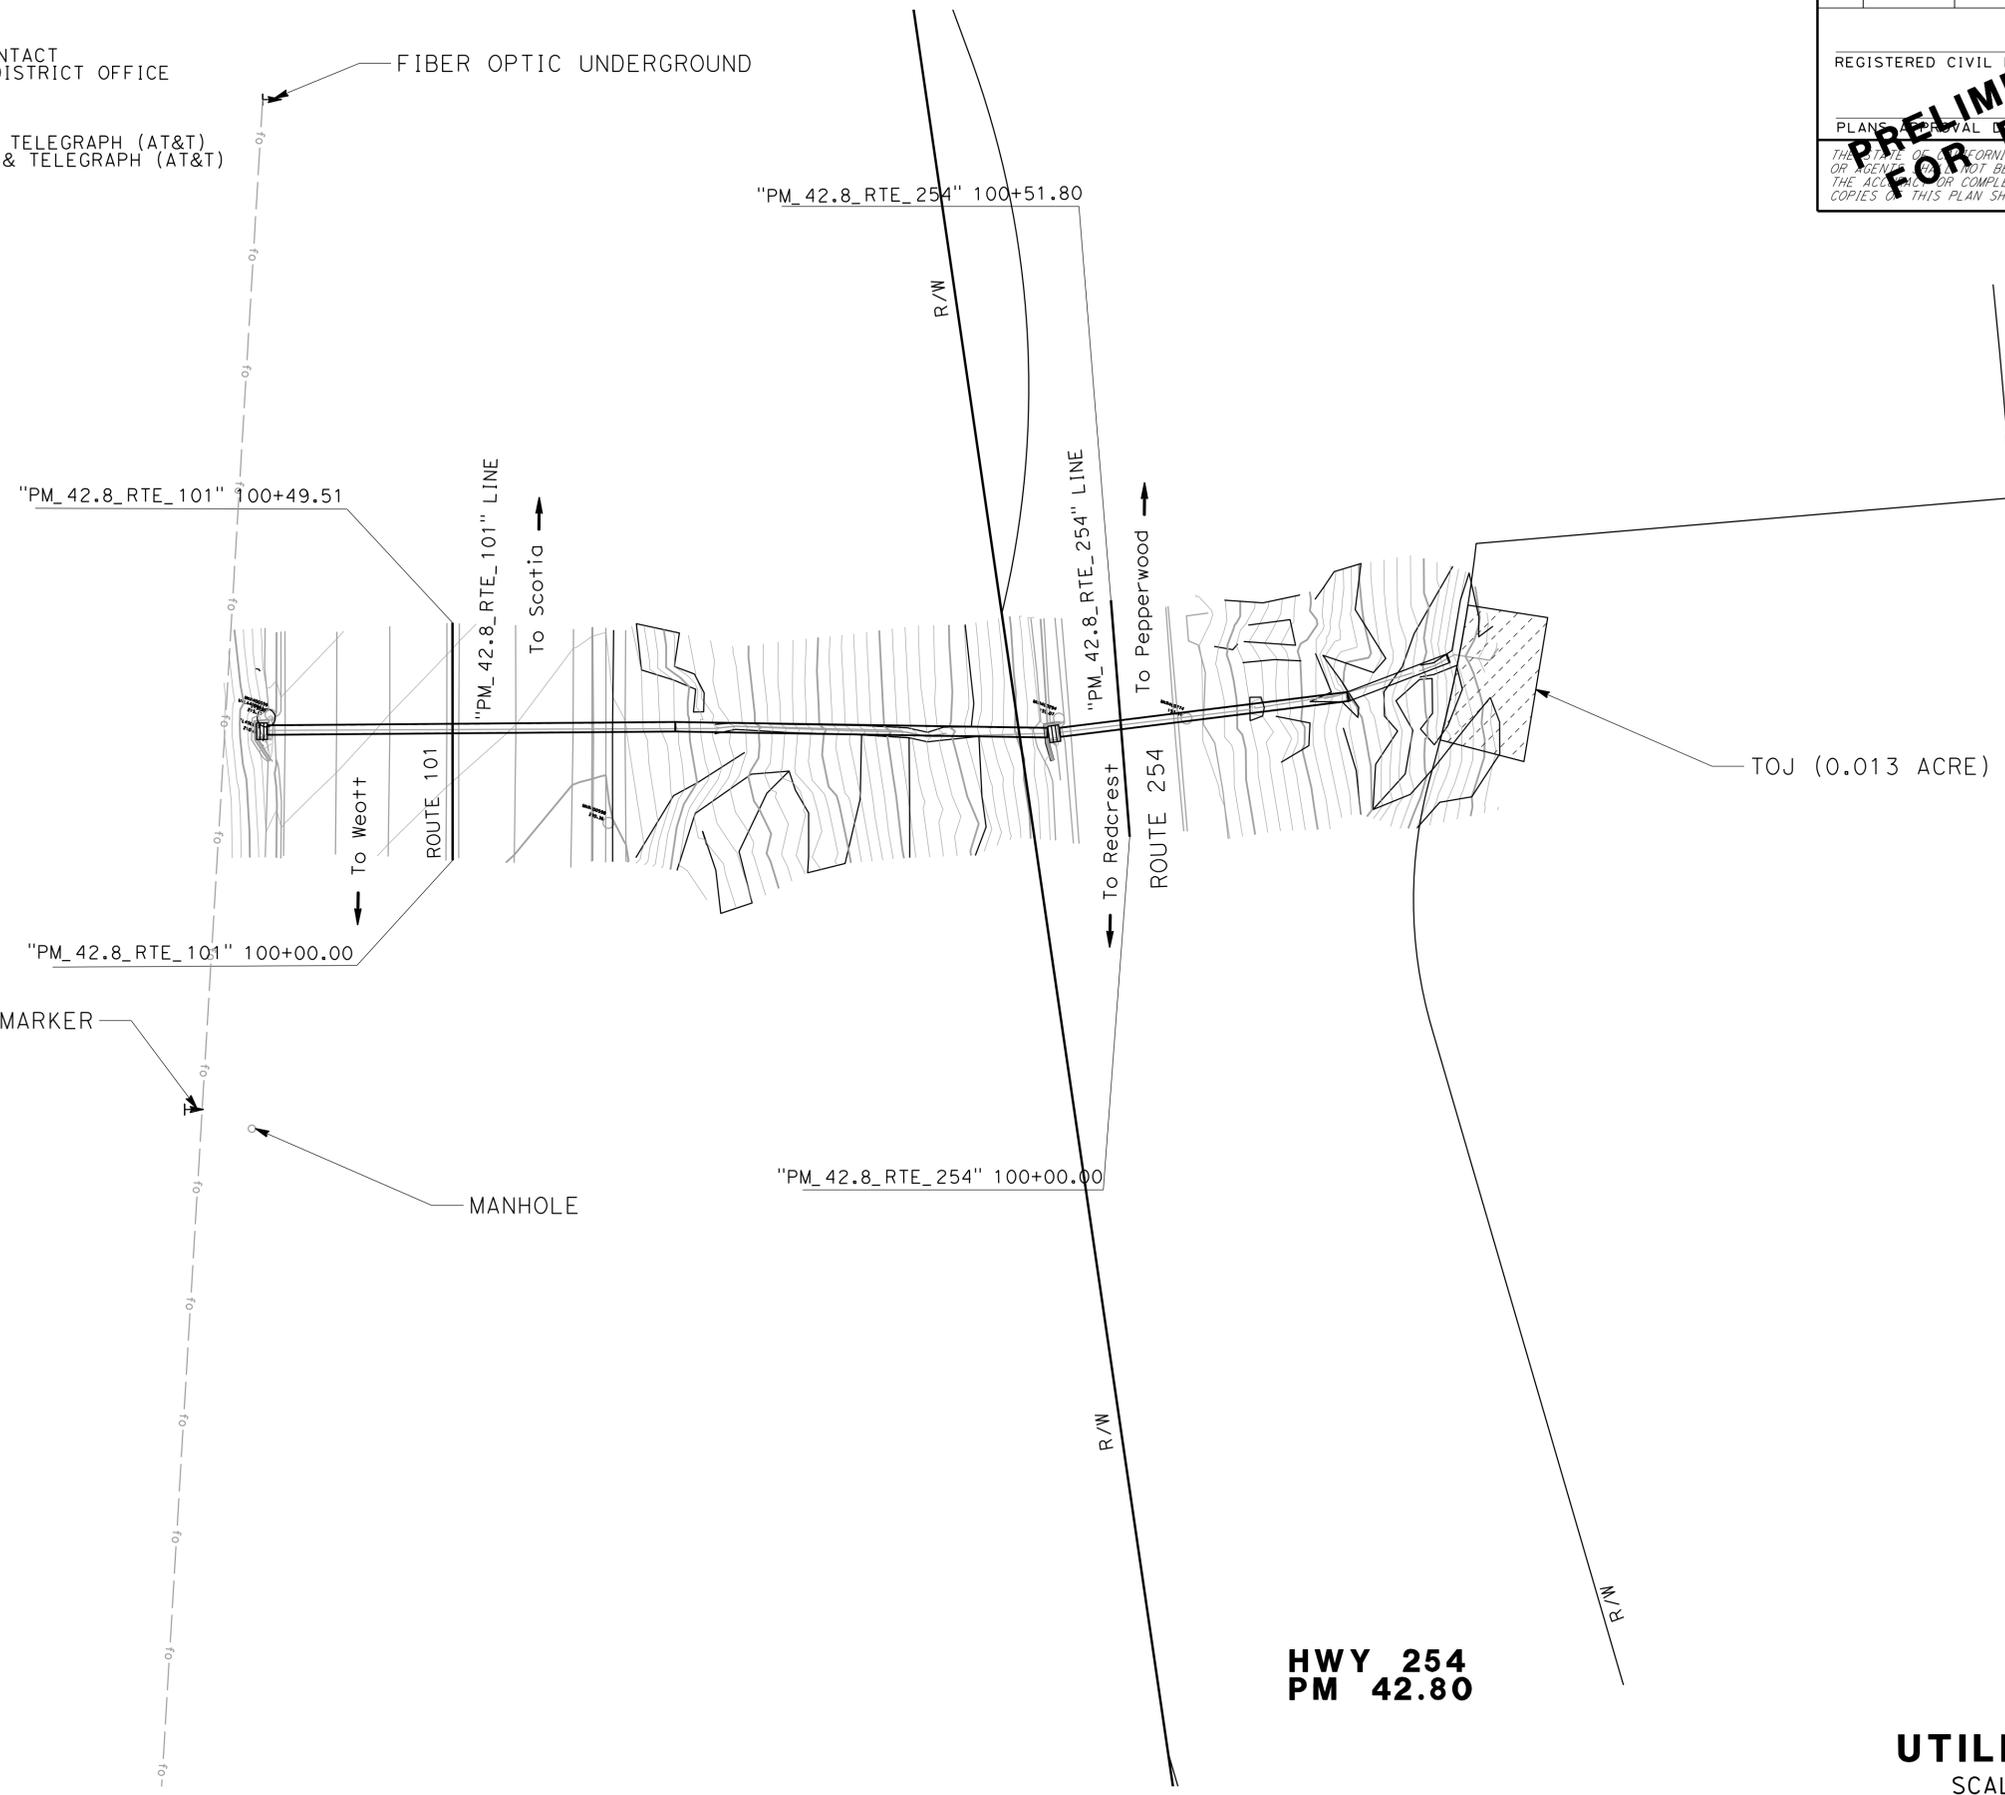

THIS PLAN TO BE USED FOR UTILITY INFORMATION ONLY

UTILITY PLAN
SCALE: 1" = 20'

U-42

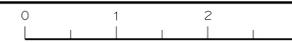

| Dist | COUNTY | ROUTE | POST MILES TOTAL PROJECT | SHEET NO. | TOTAL SHEETS |
|------|--------|-------|--------------------------|-----------|--------------|
| 01 | Hum | 254 | 0.0/43 | | |


REGISTERED CIVIL ENGINEER
 No. _____
 Exp. _____
 CIVIL
 STATE OF CALIFORNIA

PRELIMINARY DESIGN
 FOR REVIEW ONLY

THE STATE OF CALIFORNIA OR ITS OFFICERS OR AGENTS SHALL NOT BE RESPONSIBLE FOR THE ACCURACY OR COMPLETENESS OF SCANNED COPIES OF THIS PLAN SHEET.

NOTES:

1. A UTILITY INVESTIGATION WAS COMPLETED AND NO UTILITIES WERE FOUND WITHIN THE SHEET LIMITS

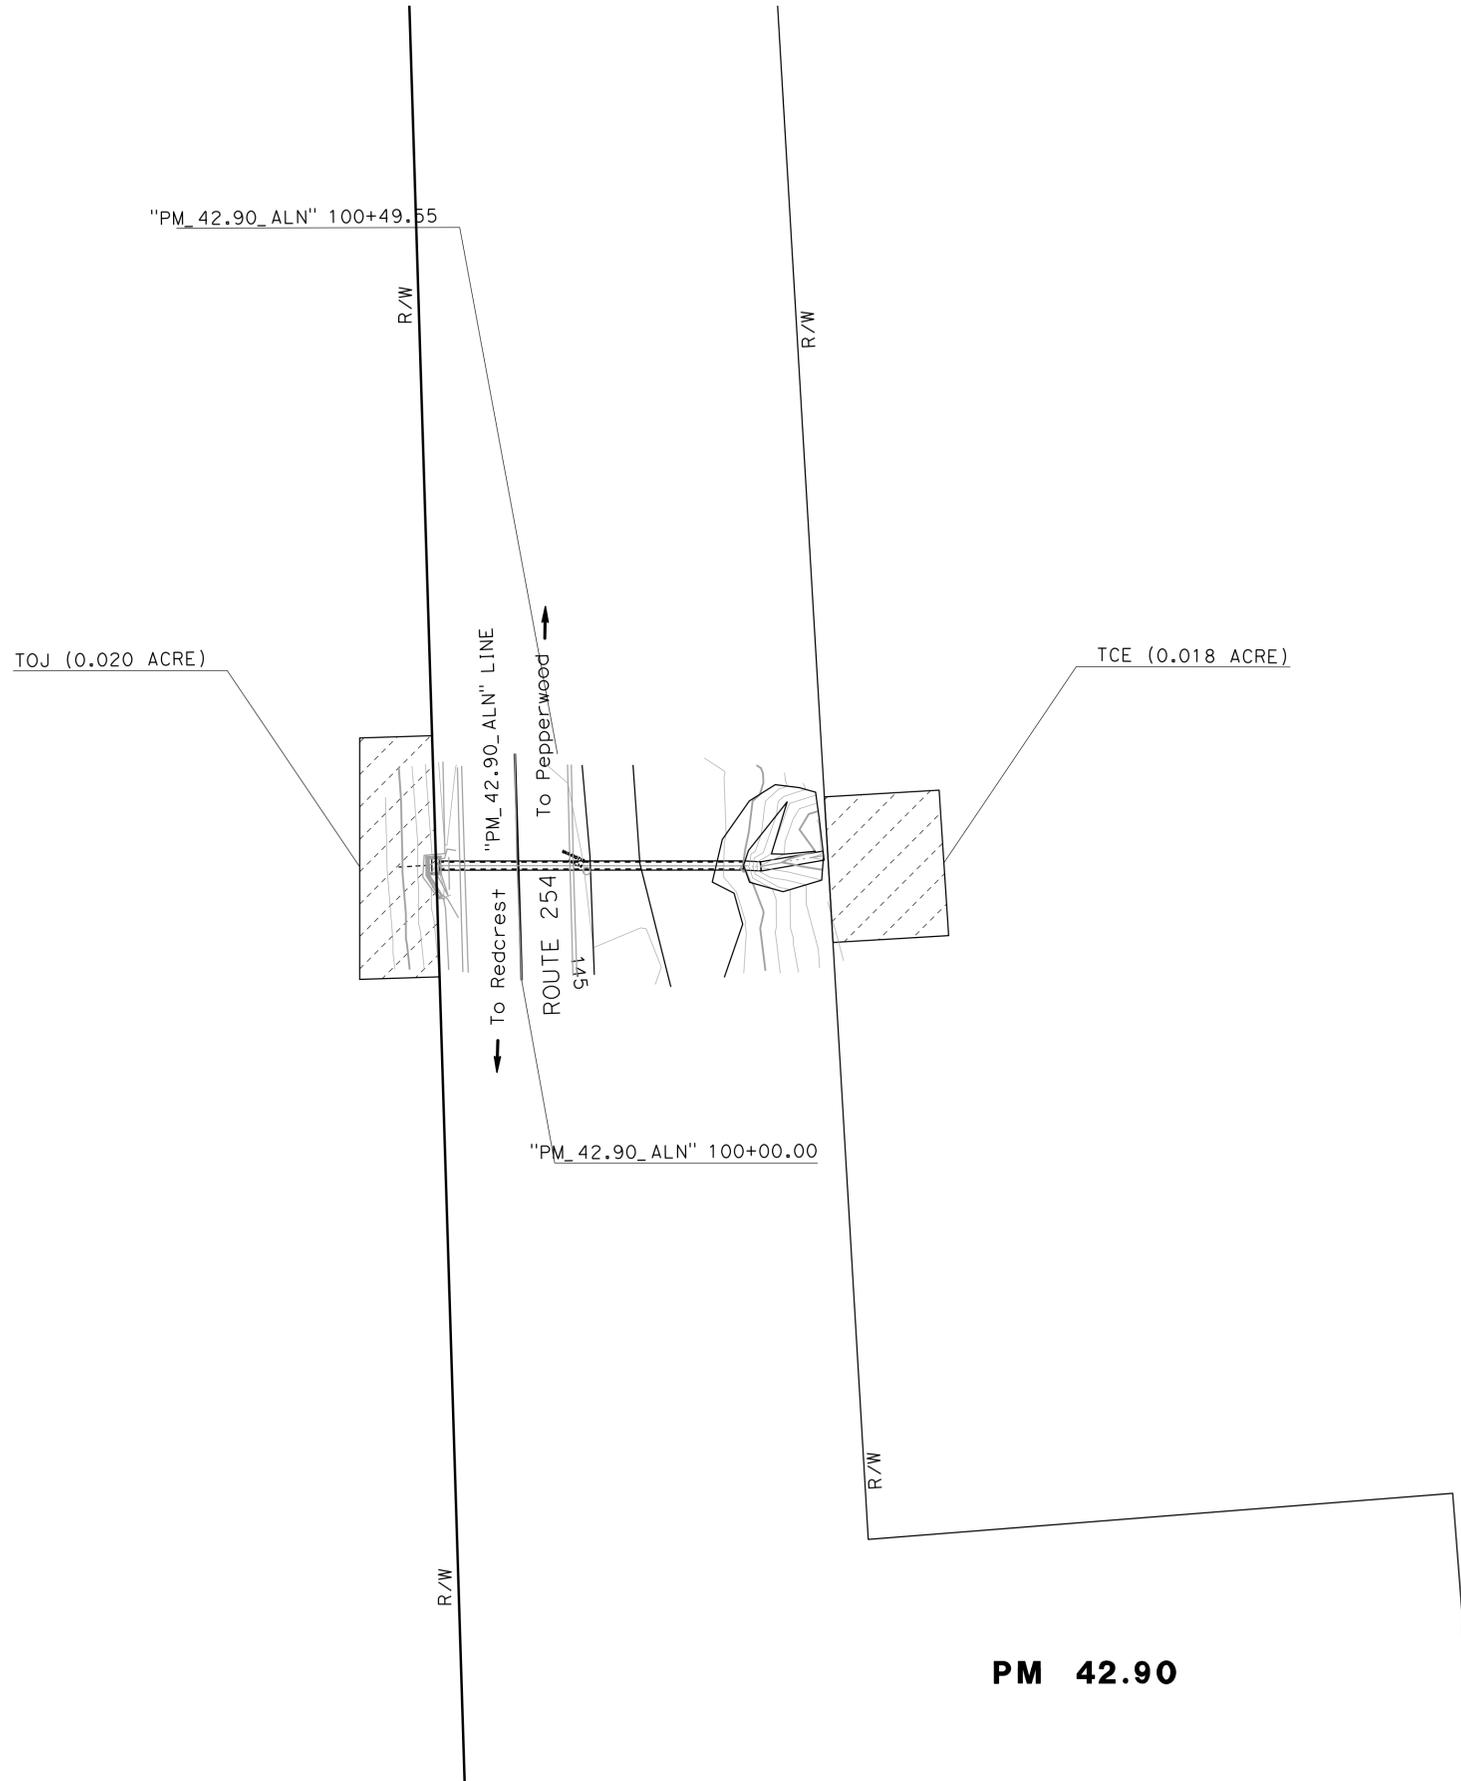

PM 42.90

UTILITY PLAN
SCALE: 1" = 20'

THIS PLAN TO BE USED FOR UTILITY INFORMATION ONLY

U-43

| | | | |
|--|-----------------------|-------------|---------|
| STATE OF CALIFORNIA - DEPARTMENT OF TRANSPORTATION | FUNCTIONAL SUPERVISOR | THORIN LYNN | REVISOR |
| Caltrans | ANDRE GUIMARAES | TODD LARK | DATE |
| DESIGN | CHECKED BY | | REVISED |


| | | | | | |
|------|--------|-------|-----------------------------|--------------|-----------------|
| Dist | COUNTY | ROUTE | POST MILES TOTAL PROJECT | SHEET No. | TOTAL SHEETS |
| 01 | Hum | 101 | 39.2/R43.0 | | |

| | |
|---------------------------|------|
| REGISTERED CIVIL ENGINEER | DATE |
| PLANS APPROVAL DATE | |

THE STATE OF CALIFORNIA OR ITS OFFICERS OR AGENTS SHALL NOT BE RESPONSIBLE FOR THE ACCURACY OR COMPLETENESS OF SCANNED COPIES OF THIS PLAN SHEET.



- NOTES:**
- EXACT LOCATION OF SIGNS TO BE DETERMINED IN THE FIELD BY THE ENGINEER.
 - ADDITIONAL SIGNS SHOWN ON TRAFFIC HANDLING SHEETS.

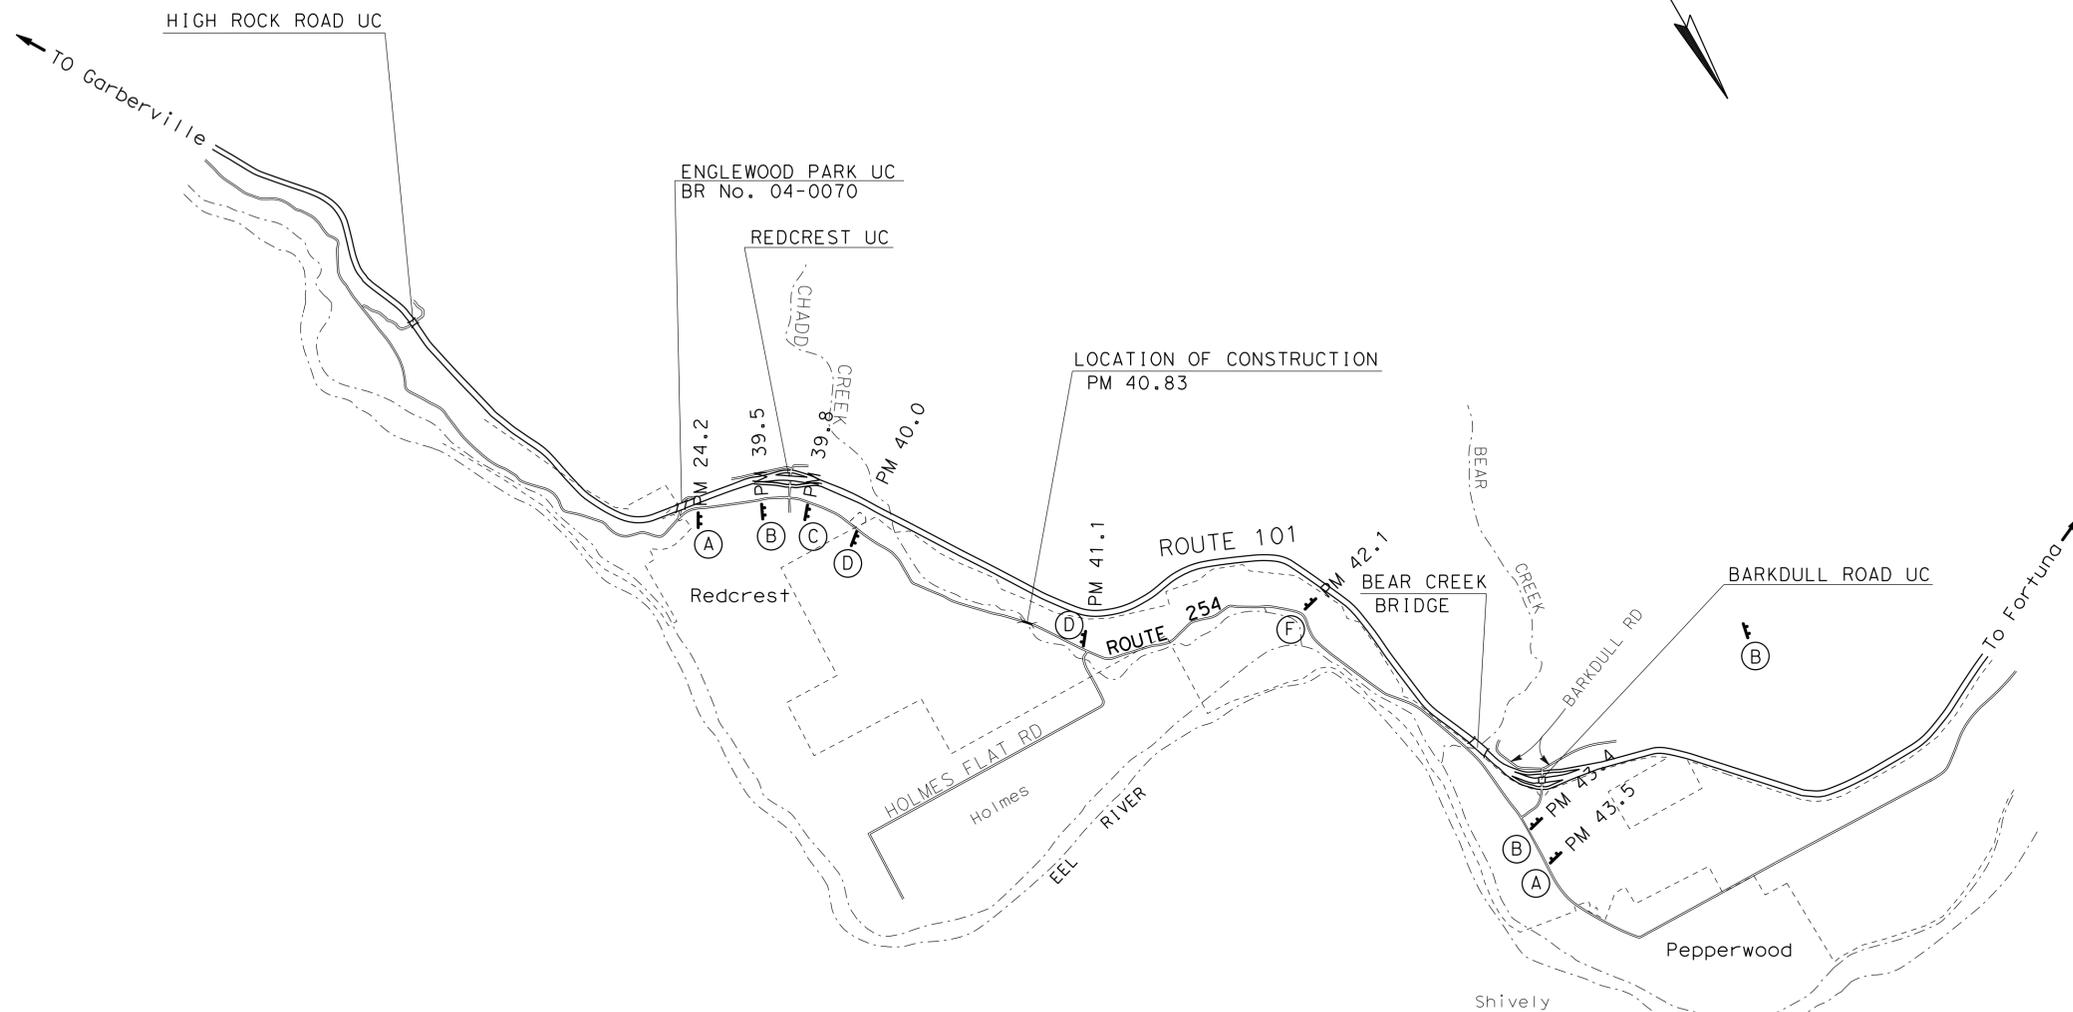

**CONSTRUCTION AREA SIGNS
STATIONARY MOUNTED**

| ○ | SIGN CODE | PANEL SIZE (INCHES) | SIGN MESSAGE | NO. OF POSTS AND SIZE | EACH |
|---|-----------|---------------------|--|-----------------------|------|
| A | C40 (CA) | 108" x 42" | TRAFFIC FINES DOUBLED IN CONSTRUCTION ZONES | 2 - 6" x 6" | 2 |
| B | W20-1 | 36" x 36" | ROAD WORK AHEAD | 1 - 4" x 6" | 2 |
| C | W20-3 | 36" x 36" | ROAD CLOSED 1000 FT | 1 - 4" x 6" | 2 |
| D | R11-2 | 48" x 30" | ROAD CLOSED | BARRICADE MOUNTED | 6 |
| E | R11-3a | | ROAD CLOSED 1 MILE AHEAD LOCAL TRAFFIC ONLY | BARRICADE MOUNTED | 6 |
| F | R11-3a | | ROAD CLOSED 2 MILES AHEAD LOCAL TRAFFIC ONLY | BARRICADE MOUNTED | 6 |

**CONSTRUCTION AREA SIGNS
CS-X**

NO SCALE

STATE OF CALIFORNIA - DEPARTMENT OF TRANSPORTATION
Caltrans
 FUNCTIONAL SUPERVISOR
ANDRE GUIMARAES
 DESIGN

REVISOR BY
 DATE REVISOR

CALCULATED-DESIGNED BY
 CHECKED BY



STATE OF CALIFORNIA - DEPARTMENT OF TRANSPORTATION
Caltrans
 FUNCTIONAL SUPERVISOR
ANDRE GUIMARAES
 DESIGN

REVISOR
 REVISION
 CALCULATED-DESIGNED BY
 CHECKED BY



REVISOR
 REVISION
 DATE
 DATE

| Dist | COUNTY | ROUTE | POST MILES TOTAL PROJECT | SHEET No. | TOTAL SHEETS |
|------|--------|-------|--------------------------|-----------|--------------|
| 01 | Hum | 254 | | | |

REGISTERED CIVIL ENGINEER DATE _____
 No. _____
 Exp. _____
 CIVIL
 STATE OF CALIFORNIA

PLANS APPROVAL DATE _____

THE STATE OF CALIFORNIA OR ITS OFFICERS OR AGENTS SHALL NOT BE RESPONSIBLE FOR THE ACCURACY OR COMPLETENESS OF SCANNED COPIES OF THIS PLAN SHEET.

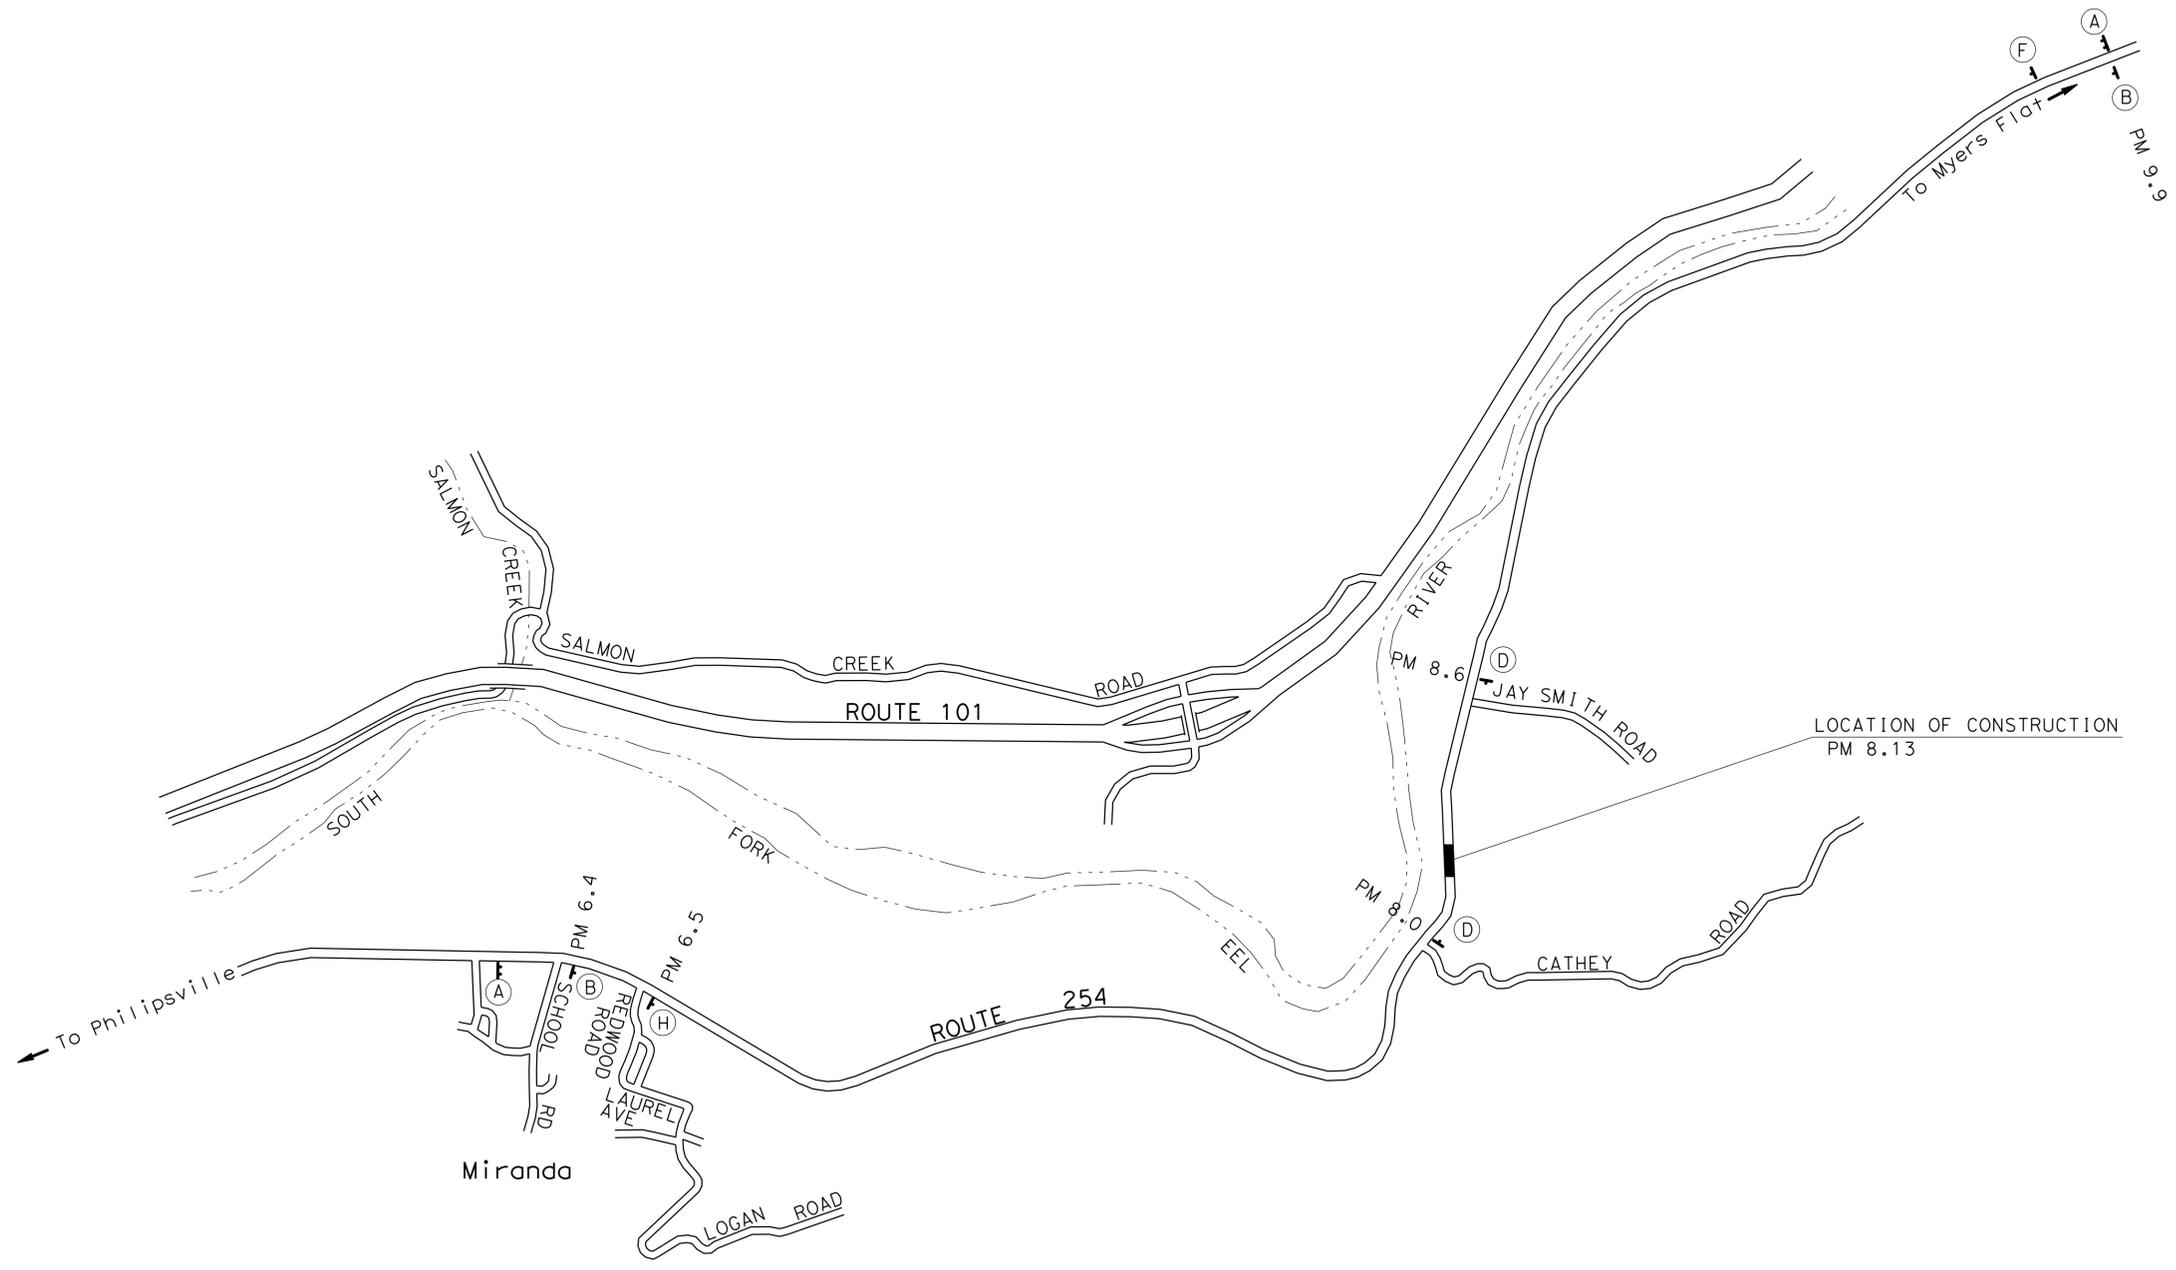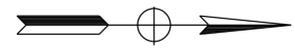

CONSTRUCTION AREA SIGNS
CS-X

APPROVED FOR CONSTRUCTION AREA SIGN ONLY

NO SCALE

P:\PROJ\01\04240\design\450_Maint_n_Ops\Traffic Handling_Plans\Chodd_Creek\01170001401b002.dgn

STATE OF CALIFORNIA - DEPARTMENT OF TRANSPORTATION

Caltrans DESIGN

ANDRE GUIMARAES FUNCTIONAL SUPERVISOR

GARRETT WENDEL TODD LARK

REVISOR BY DATE REVISED

CALCULATED-DESIGNED BY CHECKED BY

| Dist | COUNTY | ROUTE | POST MILES TOTAL PROJECT | SHEET NO. | TOTAL SHEETS |
|------|--------|-------|--------------------------|-----------|--------------|
| 01 | Hum | 254 | 0.0/4.0 | | |

REGISTERED CIVIL ENGINEER

PLAN APPROVAL

STATE OF CALIFORNIA

REGISTERED PROFESSIONAL ENGINEER

No. _____


Exp. _____

CIVIL

STATE OF CALIFORNIA

PRELIMINARY DESIGN FOR REVIEW ONLY

STATE OF CALIFORNIA OR ITS OFFICERS OR AGENTS SHALL NOT BE RESPONSIBLE FOR THE ACCURACY OR COMPLETENESS OF SCANNED COPIES OF THIS PLAN SHEET.

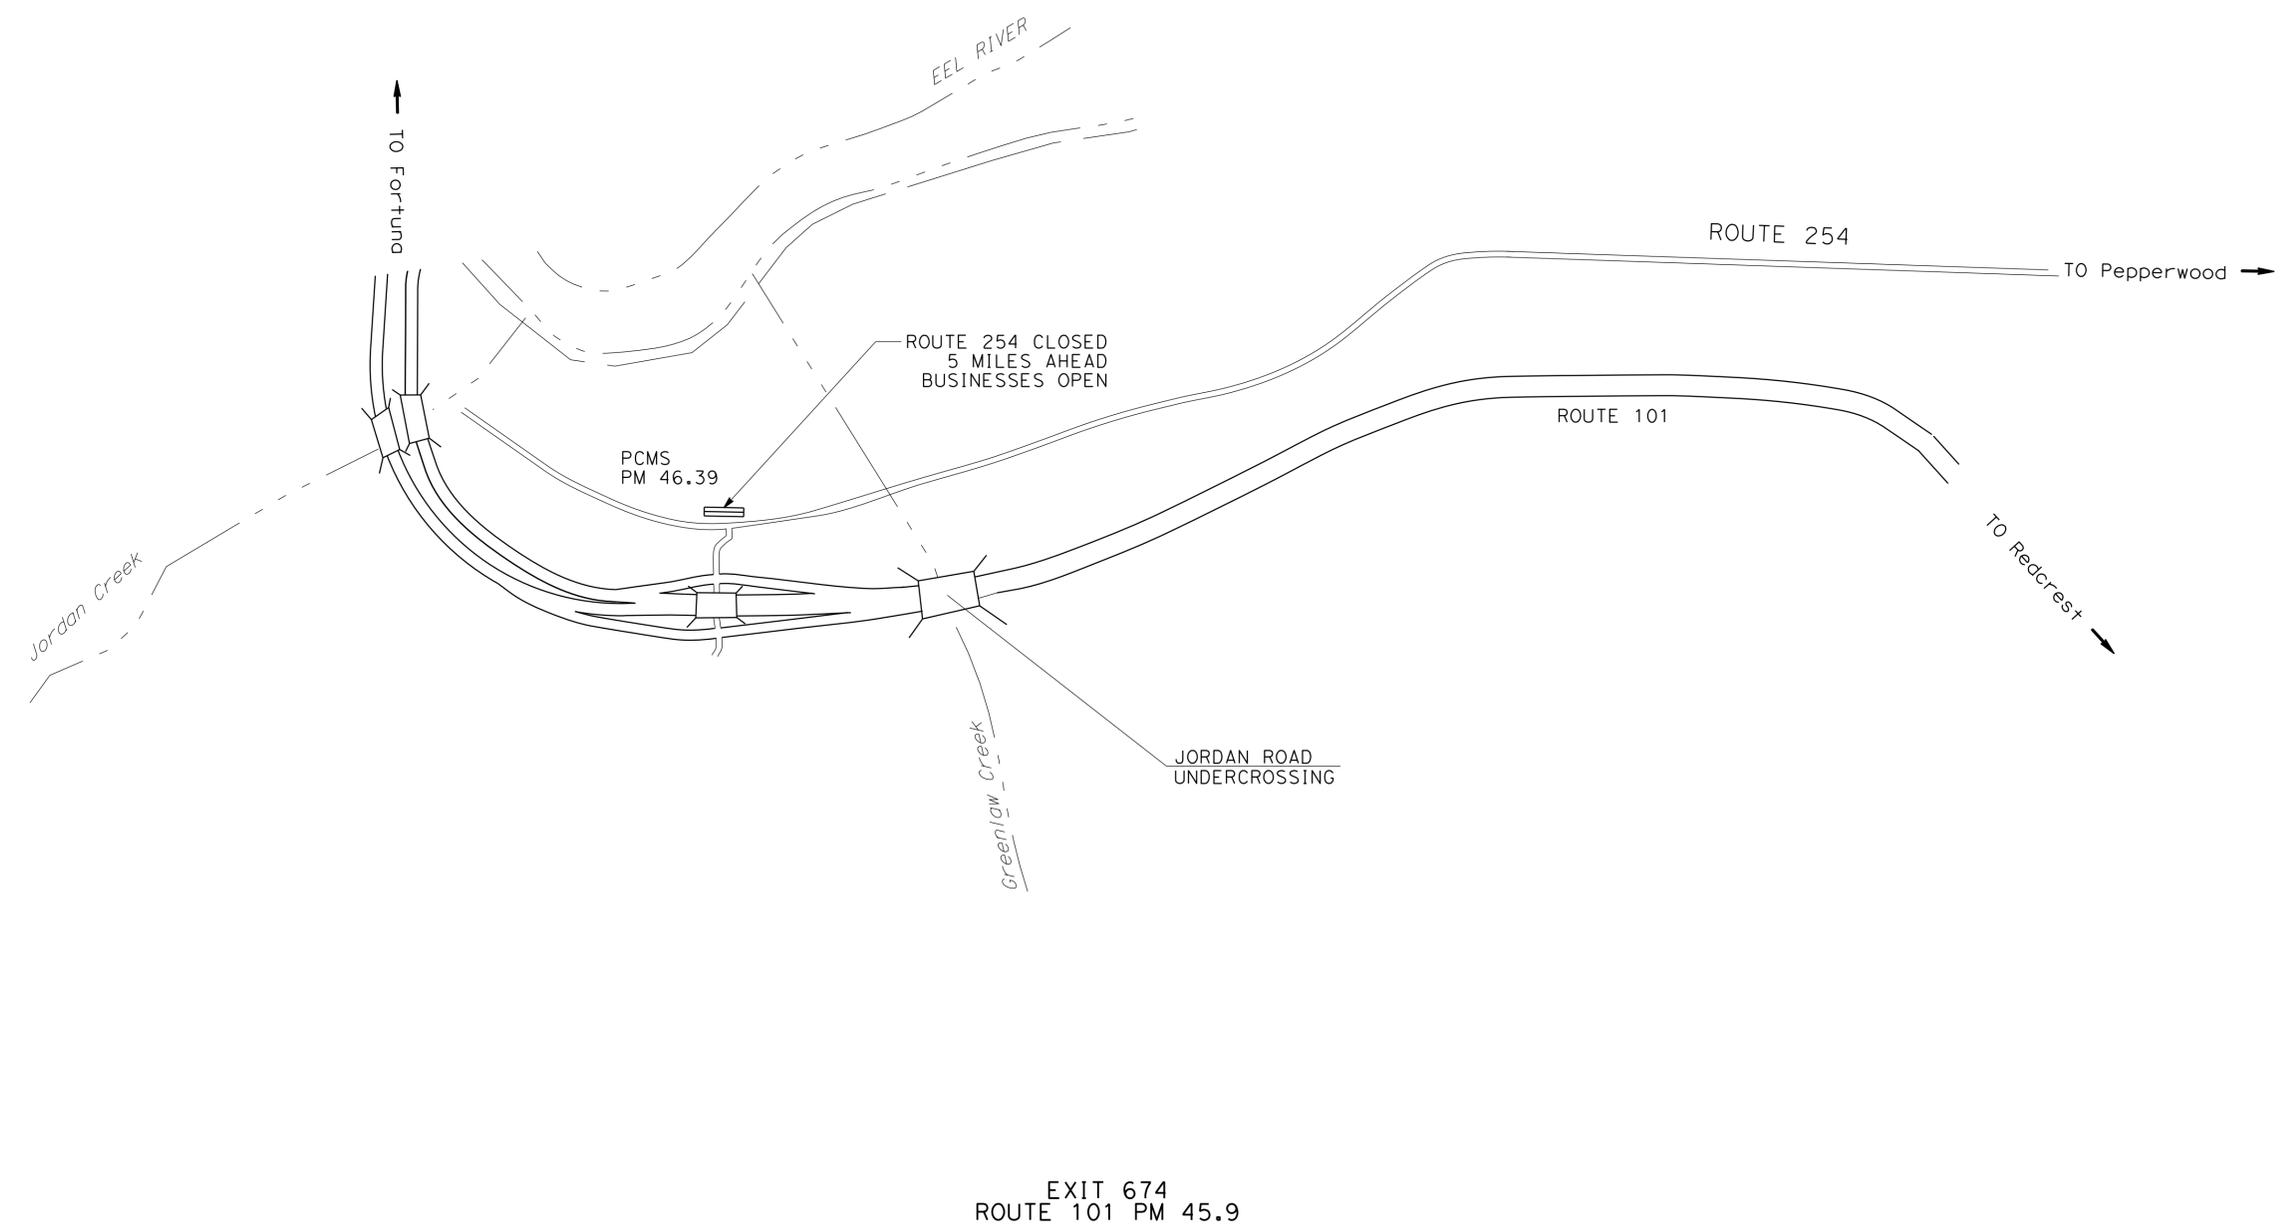

EXIT 674
ROUTE 101 PM 45.9

APPROVED FOR MOTORIST INFORMATION WORK ONLY

PORTABLE CHANGABLE MESSAGE SIGN LOCATIONS

MOTORIST INFORMATION SHEET MI-2

NO SCALE

P:\PROJ\01\04240\design\450_Maint_n_Ops\Traffic Handling_Plans\PM 8.13\01170001401b003.dgn

STATE OF CALIFORNIA - DEPARTMENT OF TRANSPORTATION

Caltrans

DESIGN

FUNCTIONAL SUPERVISOR: ANDRE GUTIMARAES

CALCULATED/DESIGNED BY: GARRETT WENDEL

CHECKED BY: TODD LARK

REVISOR: REVISED BY: DATE REVISED:

| Dist | COUNTY | ROUTE | POST MILES TOTAL PROJECT | SHEET No. | TOTAL SHEETS |
|------|--------|-------|--------------------------|-----------|--------------|
| 01 | Hum | 254 | 0.0/43.0 | | |


REGISTERED CIVIL ENGINEER DATE

PLANNED APPROVAL DATE

PRELIMINARY DESIGN FOR REVIEW ONLY

REGISTERED CIVIL ENGINEER No. Exp. CIVIL

THE STATE OF CALIFORNIA OR ITS OFFICERS OR AGENTS ARE NOT BE RESPONSIBLE FOR THE ACCURACY OR COMPLETENESS OF SCANNED COPIES OF THIS PLAN SHEET.

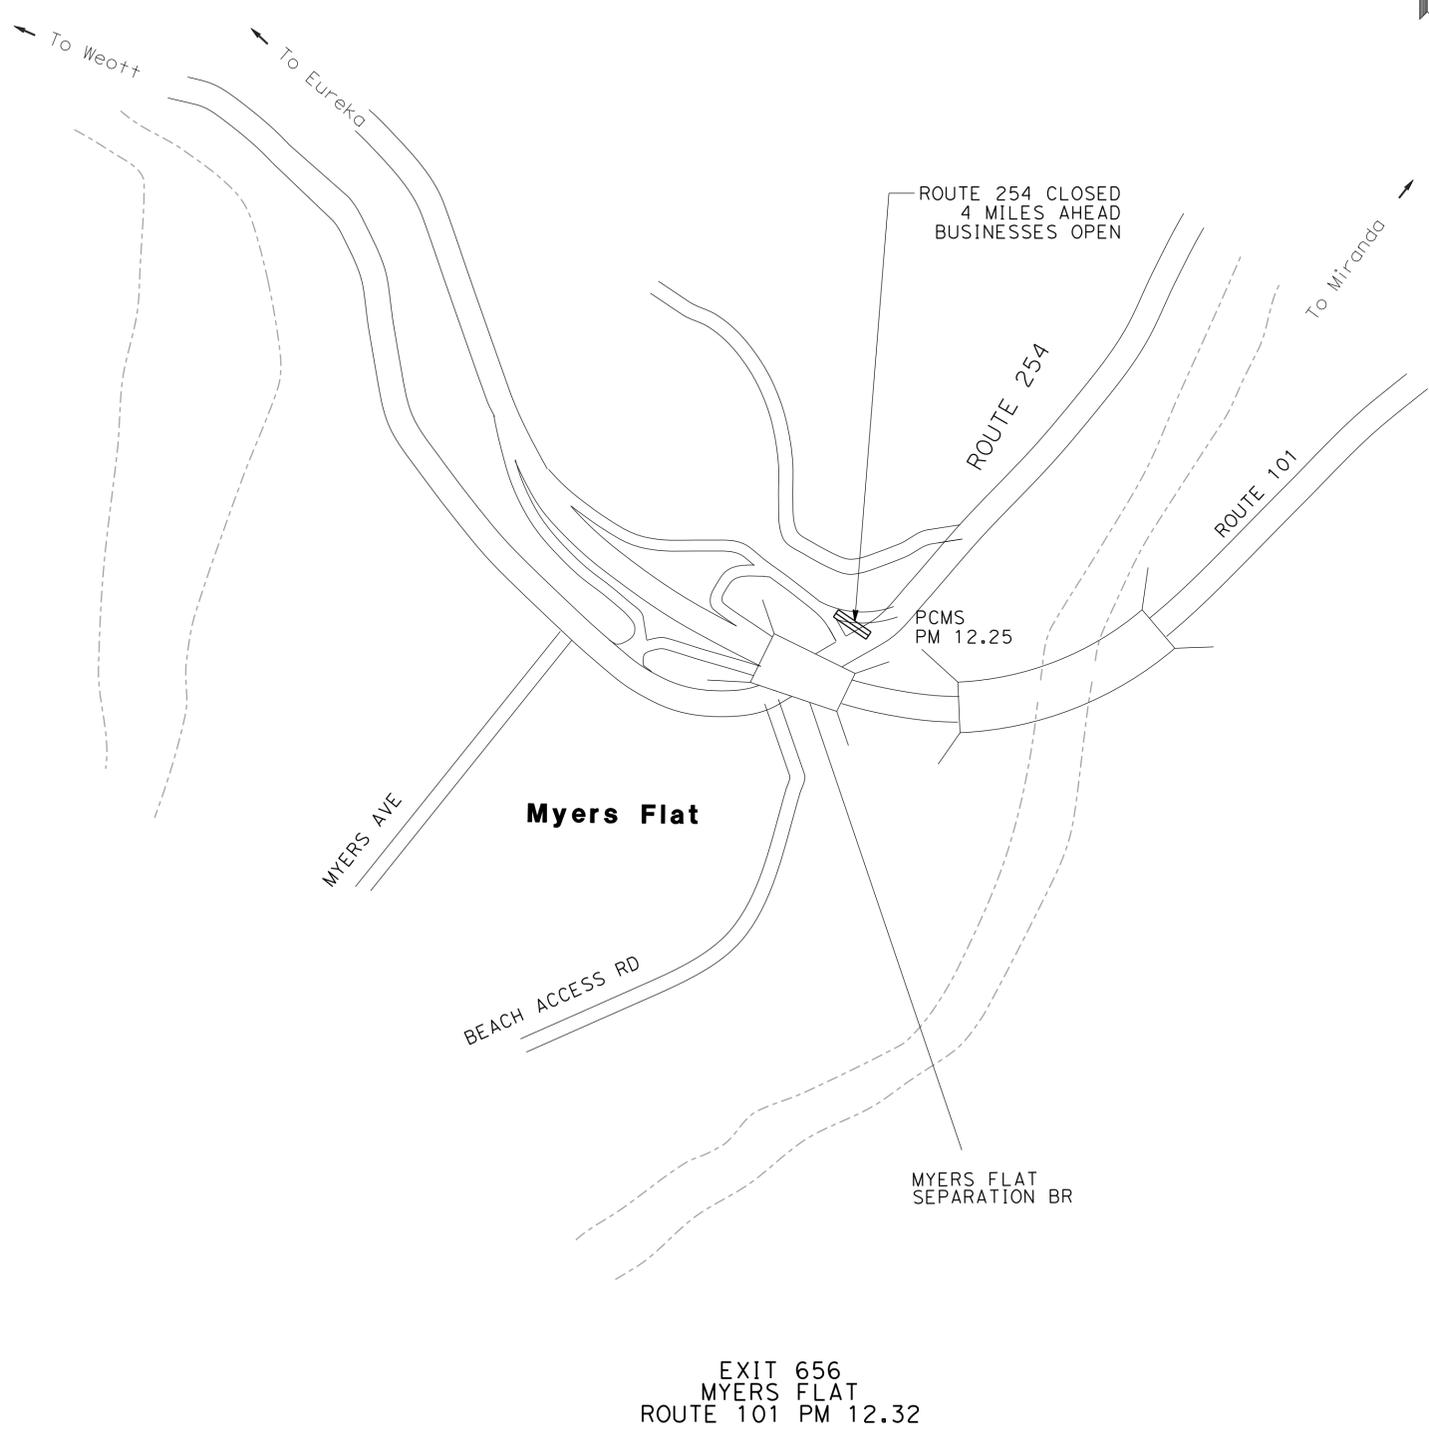

APPROVED FOR MOTORIST INFORMATION WORK ONLY

PORTABLE CHANGABLE MESSAGE SIGN LOCATIONS

MOTORIST INFORMATION SHEET MI-3

NO SCALE

P:\PROJ\01\04240\design\450_Maint_n_Ops\Traffic Handling_Plans\PM 8.13\01170001401b004.dgn

STATE OF CALIFORNIA - DEPARTMENT OF TRANSPORTATION

Caltrans

DESIGN

ANDRE GUTIMARAES

FUNCTIONAL SUPERVISOR

CALCULATED-DESIGNED BY

CHECKED BY

GARRETT WENDEL

TODD LARK

REVISED BY

DATE REVISED

| Dist | COUNTY | ROUTE | POST MILES TOTAL PROJECT | SHEET No. | TOTAL SHEETS |
|------|--------|-------|--------------------------|-----------|--------------|
| 01 | Hum | 254 | 0.0/43.0 | | |



REGISTERED CIVIL ENGINEER DATE

PLANNING APPROVAL DATE

PRELIMINARY DESIGN FOR REVIEW ONLY

REGISTERED CIVIL ENGINEER No. Exp. CIVIL STATE OF CALIFORNIA

THE STATE OF CALIFORNIA OR ITS OFFICERS OR AGENTS ARE NOT BE RESPONSIBLE FOR THE ACCURACY OR COMPLETENESS OF SCANNED COPIES OF THIS PLAN SHEET.

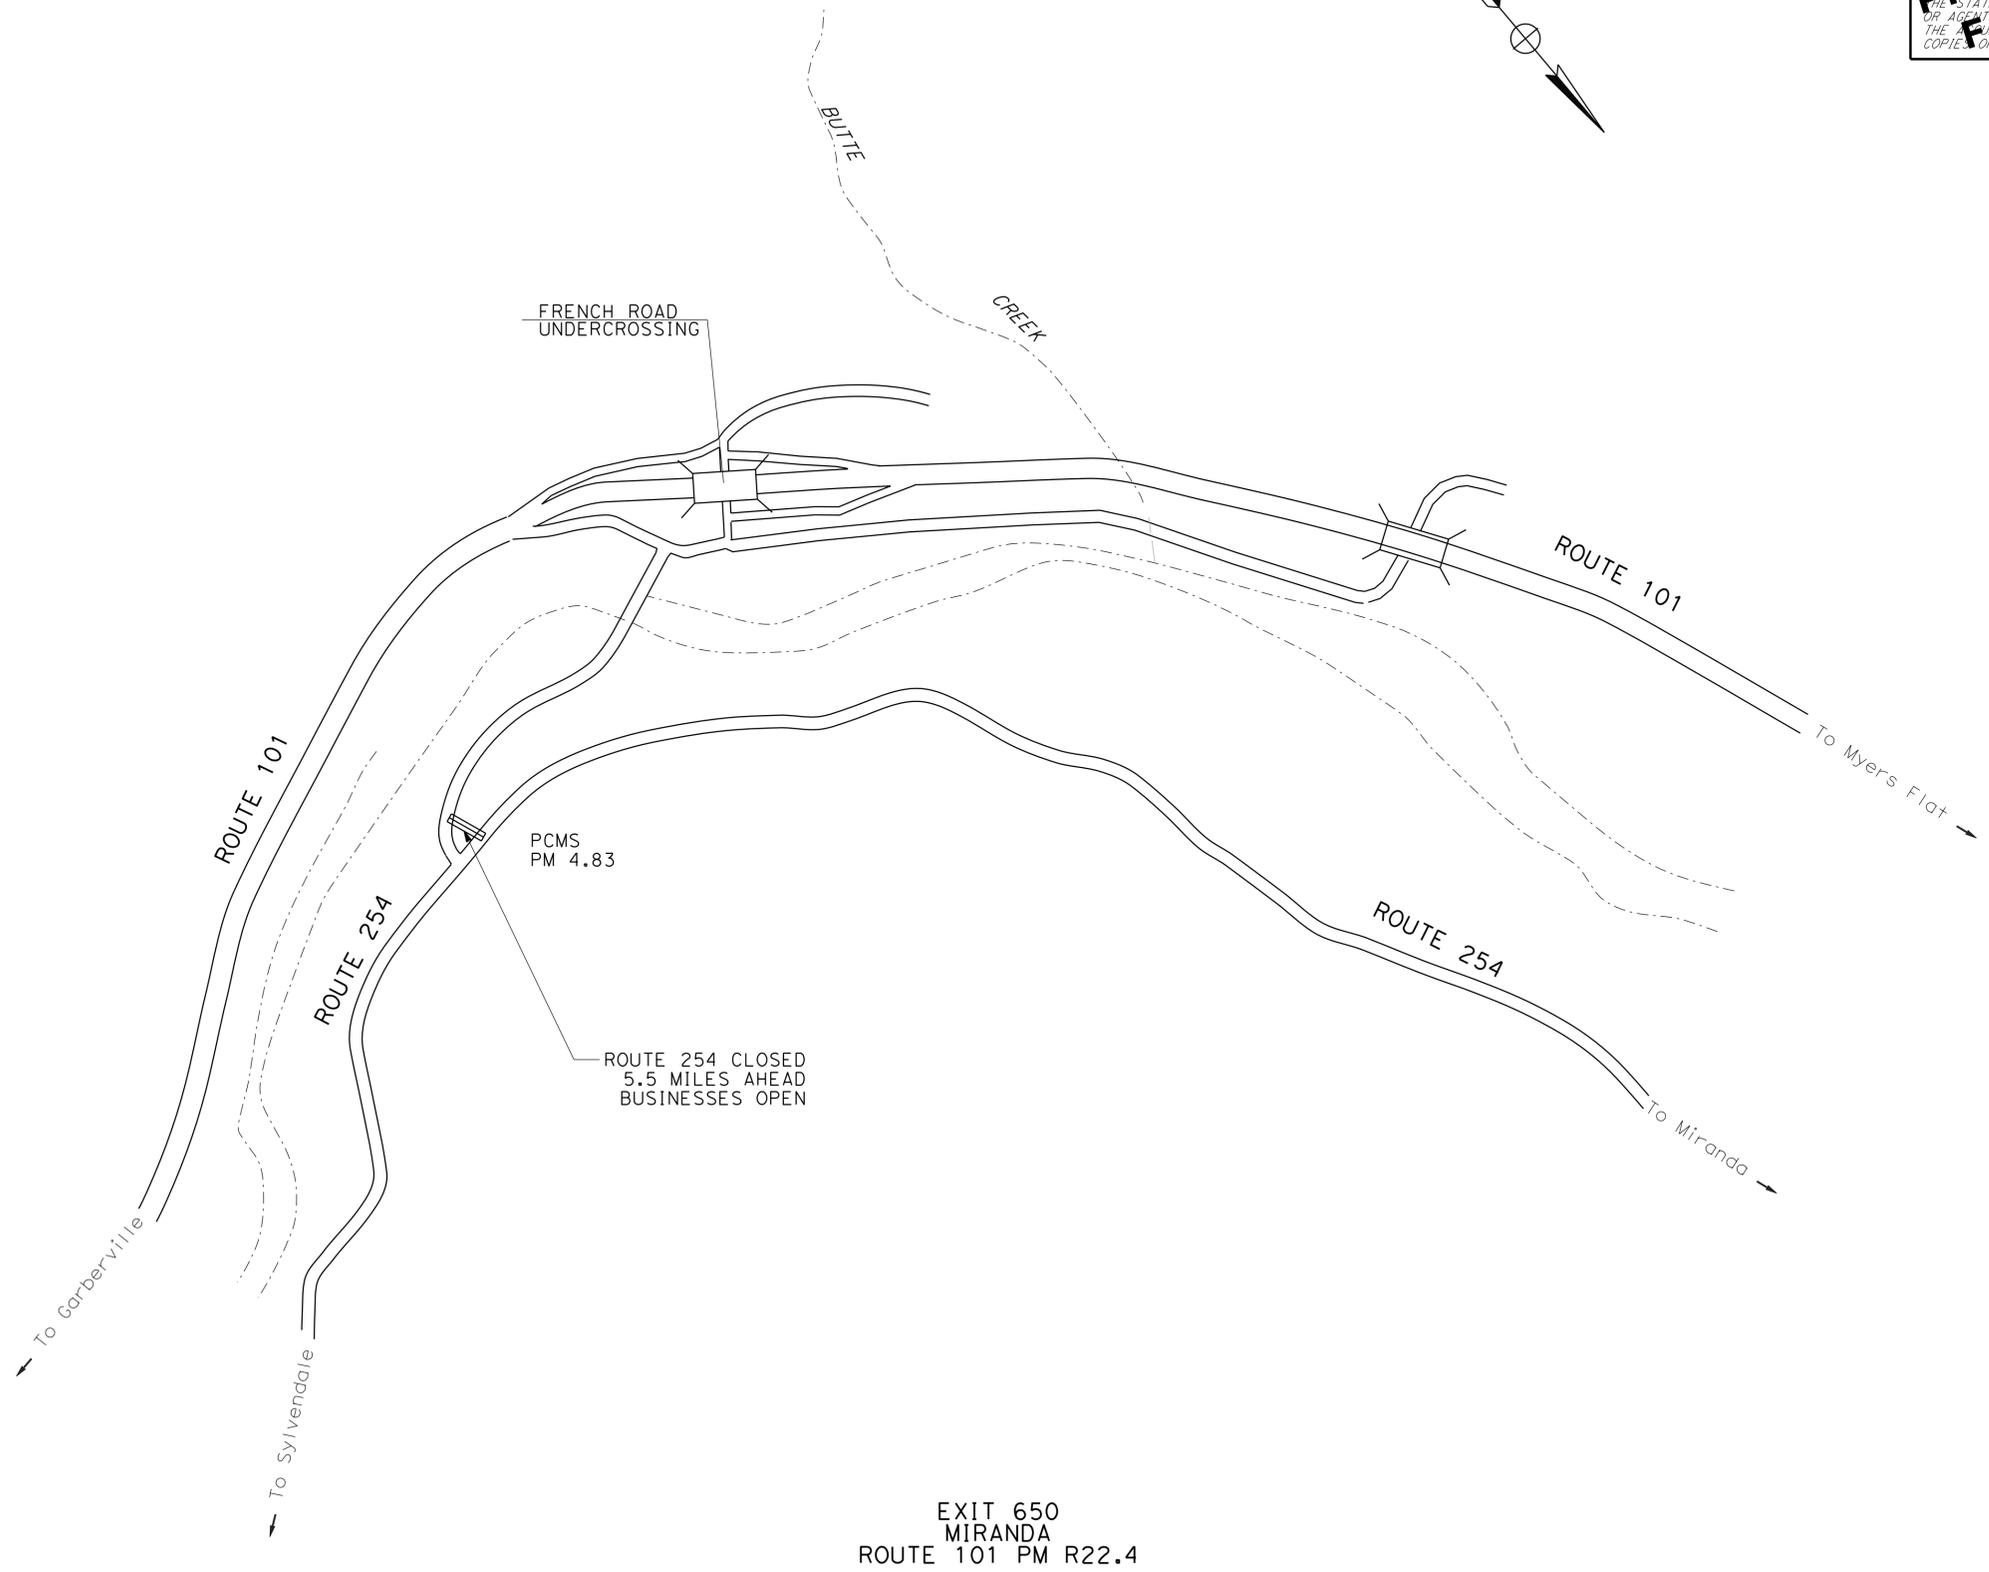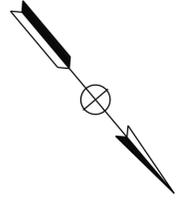

APPROVED FOR MOTORIST INFORMATION WORK ONLY

PORTABLE CHANGABLE MESSAGE SIGN LOCATIONS

MOTORIST INFORMATION SHEET MI-4

NO SCALE

P:\PROJ\01\04240\design\450_MoInt_n_Ops\Traffic Handling_Plans\Chodd_Creek\0117000140md001.dgn

STATE OF CALIFORNIA - DEPARTMENT OF TRANSPORTATION

DESIGN

Garrett Wendel
 Todd Lark
 Andre Guimaraes

NOTES:

- FOR ACCURATE RIGHT OF WAY DATA, CONTACT RIGHT OF WAY ENGINEERING AT THE DISTRICT OFFICE
- TRAFFIC HANDLING DEVICES MUST BE IN PLACE FOR ROAD CLOSURE

LEGEND:

- TYPE III BARRICADE WITH CAS (SEE CONSTRUCTION AREA SIGN SHEET)
- TYPE III BARRICADE



| Dist | COUNTY | ROUTE | POST MILES TOTAL PROJECT | SHEET NO. | TOTAL SHEETS |
|------|--------|-------|--------------------------|-----------|--------------|
| 01 | Hum | 254 | 0.0/4.0 | | |

REGISTERED CIVIL ENGINEER

PLAN APPROVAL

STATE OF CALIFORNIA OR ITS OFFICERS OR AGENTS SHALL NOT BE RESPONSIBLE FOR THE ACCURACY OR COMPLETENESS OF SCANNED COPIES OF THIS PLAN SHEET.

PRELIMINARY DESIGN FOR REVIEW ONLY

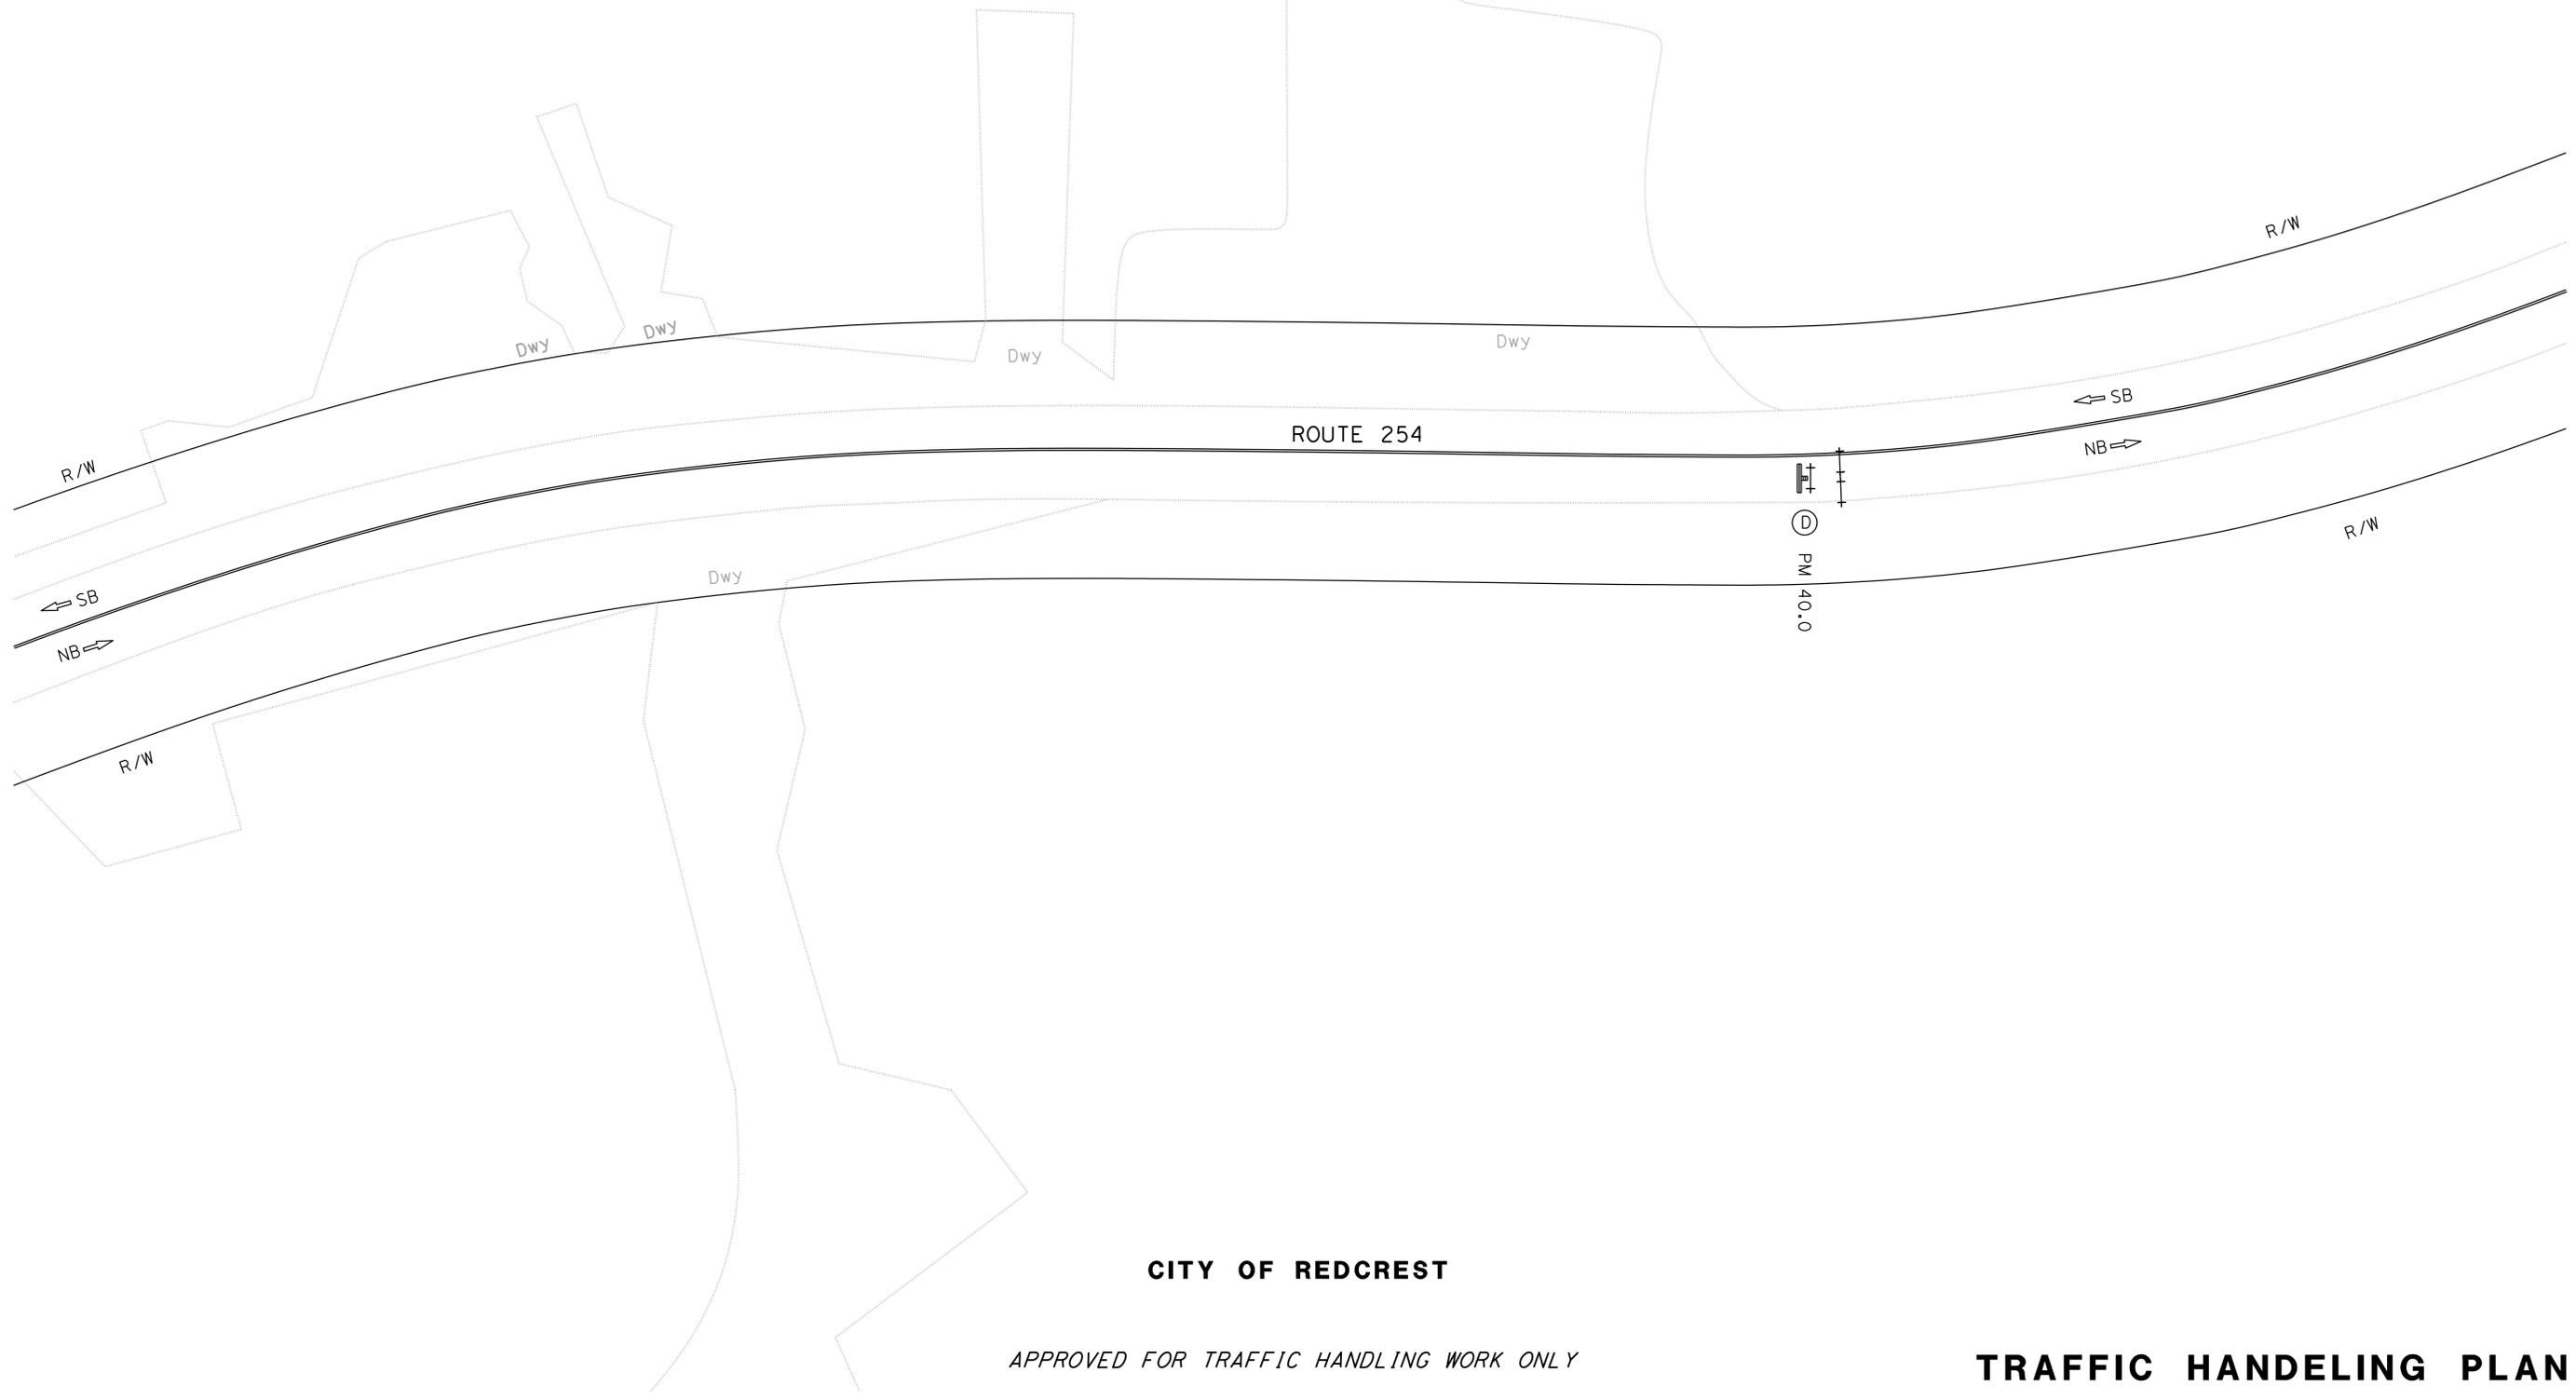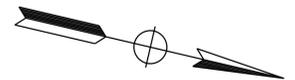

CITY OF REDCREST

APPROVED FOR TRAFFIC HANDLING WORK ONLY

TRAFFIC HANDLING PLAN

TH-1

SCALE: 1" = 20'

LAST REVISION | DATE PLOTTED => 2/15/2024
 09-16-23 | TIME PLOTTED => 9:57:47 AM

P:\PROJ\01\04240\design\450_Maint_n_Ops\Traffic Handling_Plans\Chocdd Creek\0117000140md002.dgn

| | | | | | | | |
|--|--------|-----------------------|------------------|------------------------|----------------|---------|--|
| STATE OF CALIFORNIA - DEPARTMENT OF TRANSPORTATION | DESIGN | FUNCTIONAL SUPERVISOR | ANDRE GUILMARAES | CALCULATED-DESIGNED BY | GARRETT WENDEL | REVISOR | |
| | | CHECKED BY | TODD LARK | DATE REVISED | | | |

| Dist | COUNTY | ROUTE | POST MILES TOTAL PROJECT | SHEET NO. | TOTAL SHEETS |
|------|--------|-------|--------------------------|-----------|--------------|
| 01 | Hum | 254 | 0.0/4.0 | | |

REGISTERED CIVIL ENGINEER

PLAN APPROVAL

STATE OF CALIFORNIA

REGISTERED PROFESSIONAL ENGINEER

No. _____

Exp. _____

CIVIL

STATE OF CALIFORNIA

PRELIMINARY DESIGN FOR REVIEW ONLY

REGISTERED PROFESSIONAL ENGINEER

STATE OF CALIFORNIA

REGISTERED CIVIL ENGINEER

PLAN APPROVAL

STATE OF CALIFORNIA

REGISTERED PROFESSIONAL ENGINEER

No. _____

Exp. _____

CIVIL

STATE OF CALIFORNIA

PRELIMINARY DESIGN FOR REVIEW ONLY

REGISTERED PROFESSIONAL ENGINEER

STATE OF CALIFORNIA

REGISTERED CIVIL ENGINEER

PLAN APPROVAL

STATE OF CALIFORNIA



REGISTERED PROFESSIONAL ENGINEER

No. _____

Exp. _____

CIVIL

STATE OF CALIFORNIA

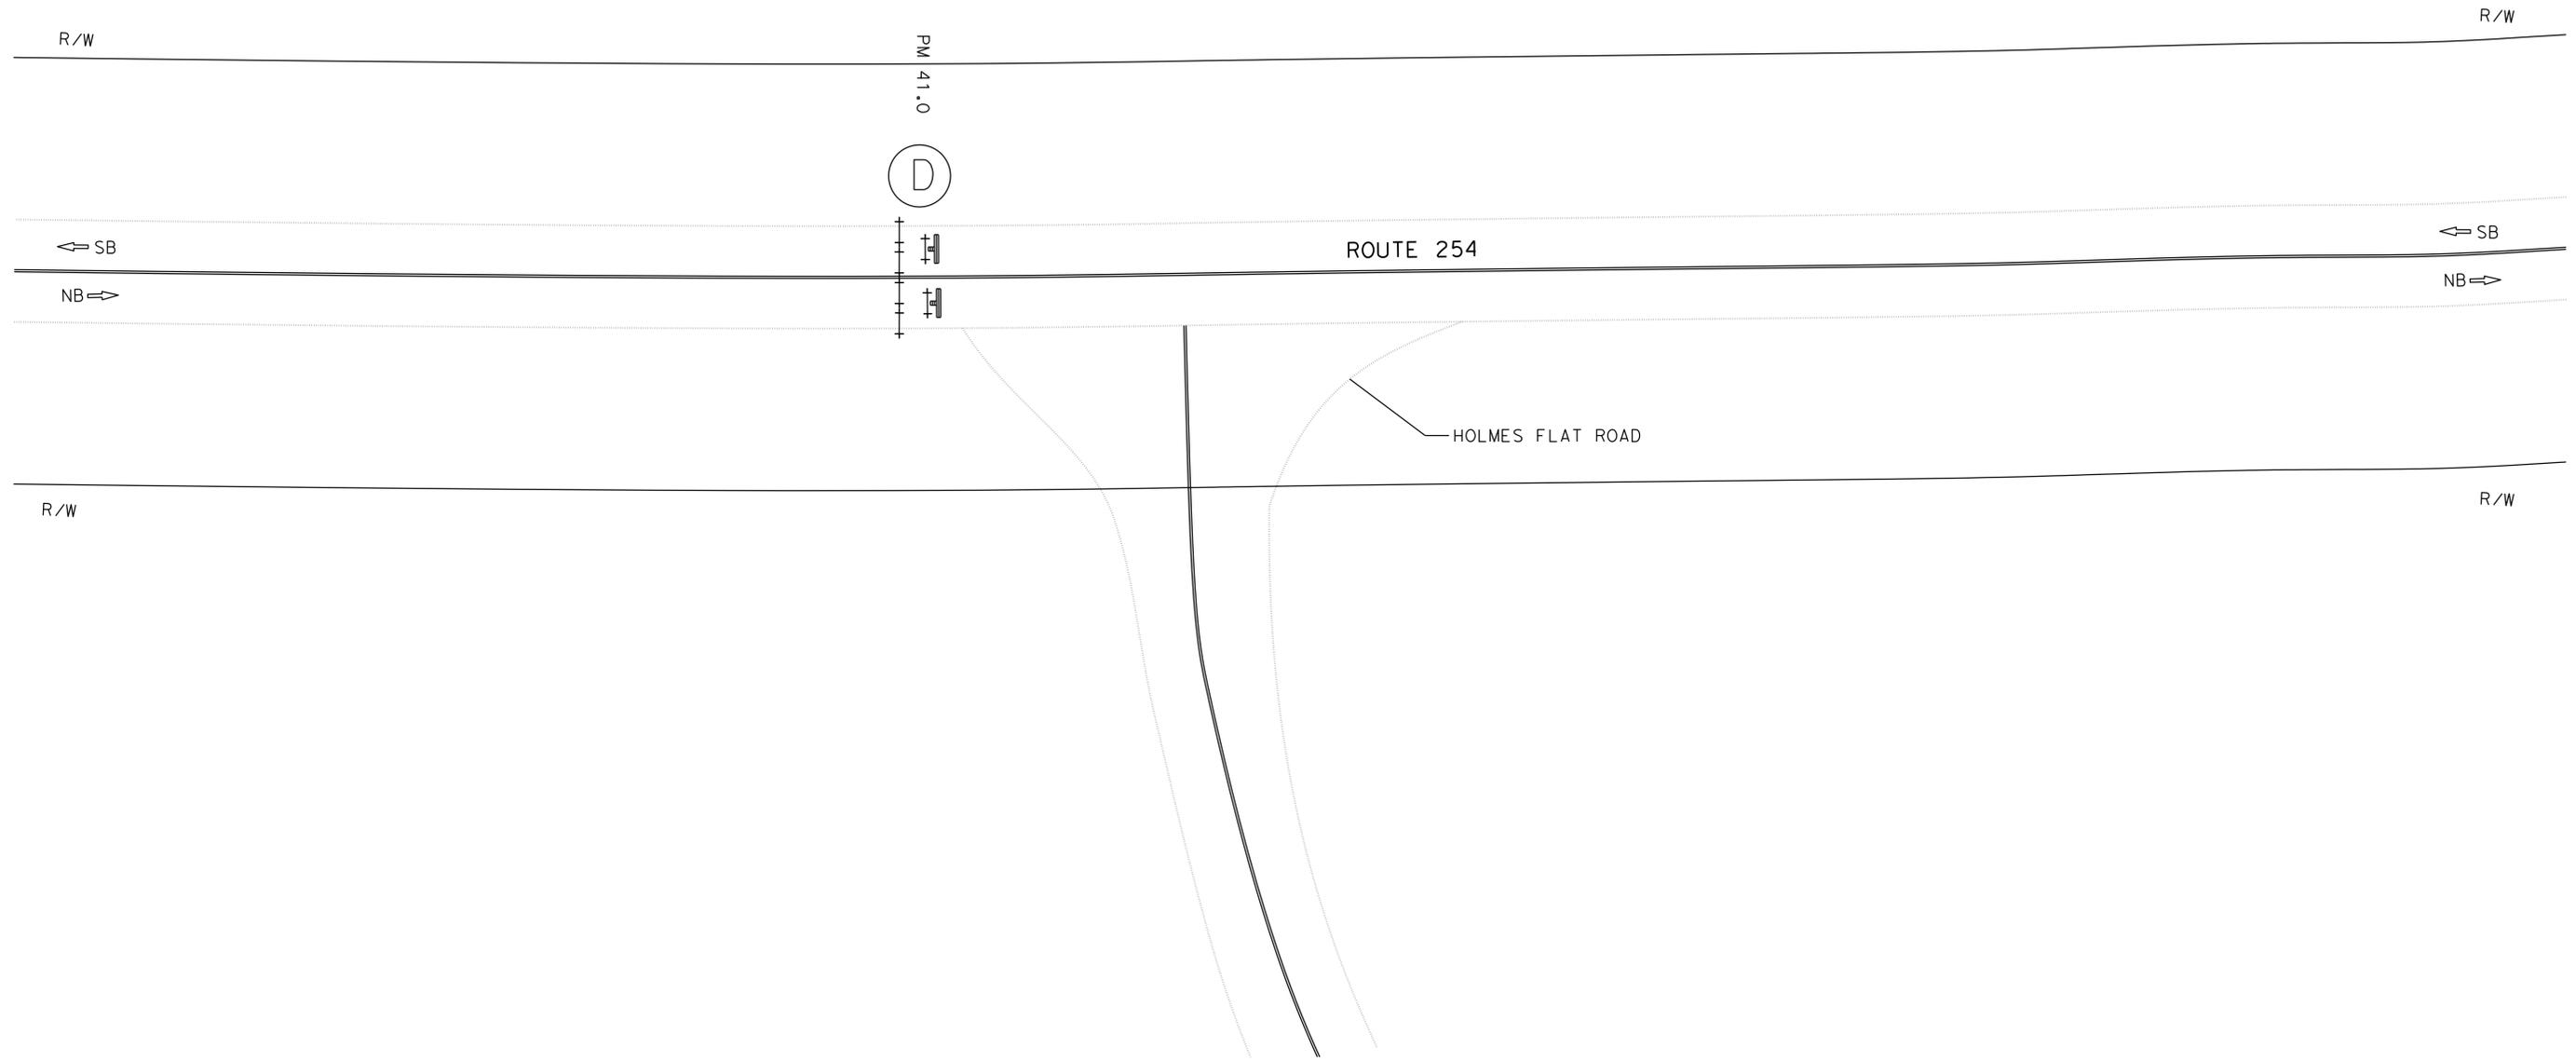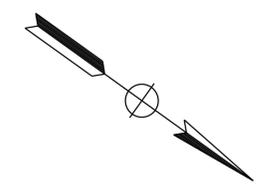

HUMBOLDT REDWOODS STATE PARK

APPROVED FOR TRAFFIC HANDLING WORK ONLY

TRAFFIC HANDLING PLAN

TH-2

SCALE: 1" = 20'

P:\PROJ\01\04240\design\450_Maint_n_Ops\Traffic Handling_Plans\PM 8.13\0117000140md003.dgn

STATE OF CALIFORNIA - DEPARTMENT OF TRANSPORTATION

Caltrans

DESIGN

FUNCTIONAL SUPERVISOR: ANDRE GUILMARAES

DESIGNED BY: GARRETT WENDEL

CHECKED BY: TODD LARK

REVISOR: DATE REVISOR: DATE

| Dist | COUNTY | ROUTE | POST MILES TOTAL PROJECT | SHEET NO. | TOTAL SHEETS |
|------|--------|-------|--------------------------|-----------|--------------|
| 01 | Hum | 254 | 0.0/4.0 | | |

REGISTERED CIVIL ENGINEER

PLAN APPROVAL

STATE OF CALIFORNIA

REGISTERED PROFESSIONAL ENGINEER

No. _____



Exp. _____

CIVIL

STATE OF CALIFORNIA

PRELIMINARY DESIGN FOR REVIEW ONLY

STATE OF CALIFORNIA OR ITS OFFICERS OR AGENTS SHALL NOT BE RESPONSIBLE FOR THE ACCURACY OR COMPLETENESS OF SCANNED COPIES OF THIS PLAN SHEET.

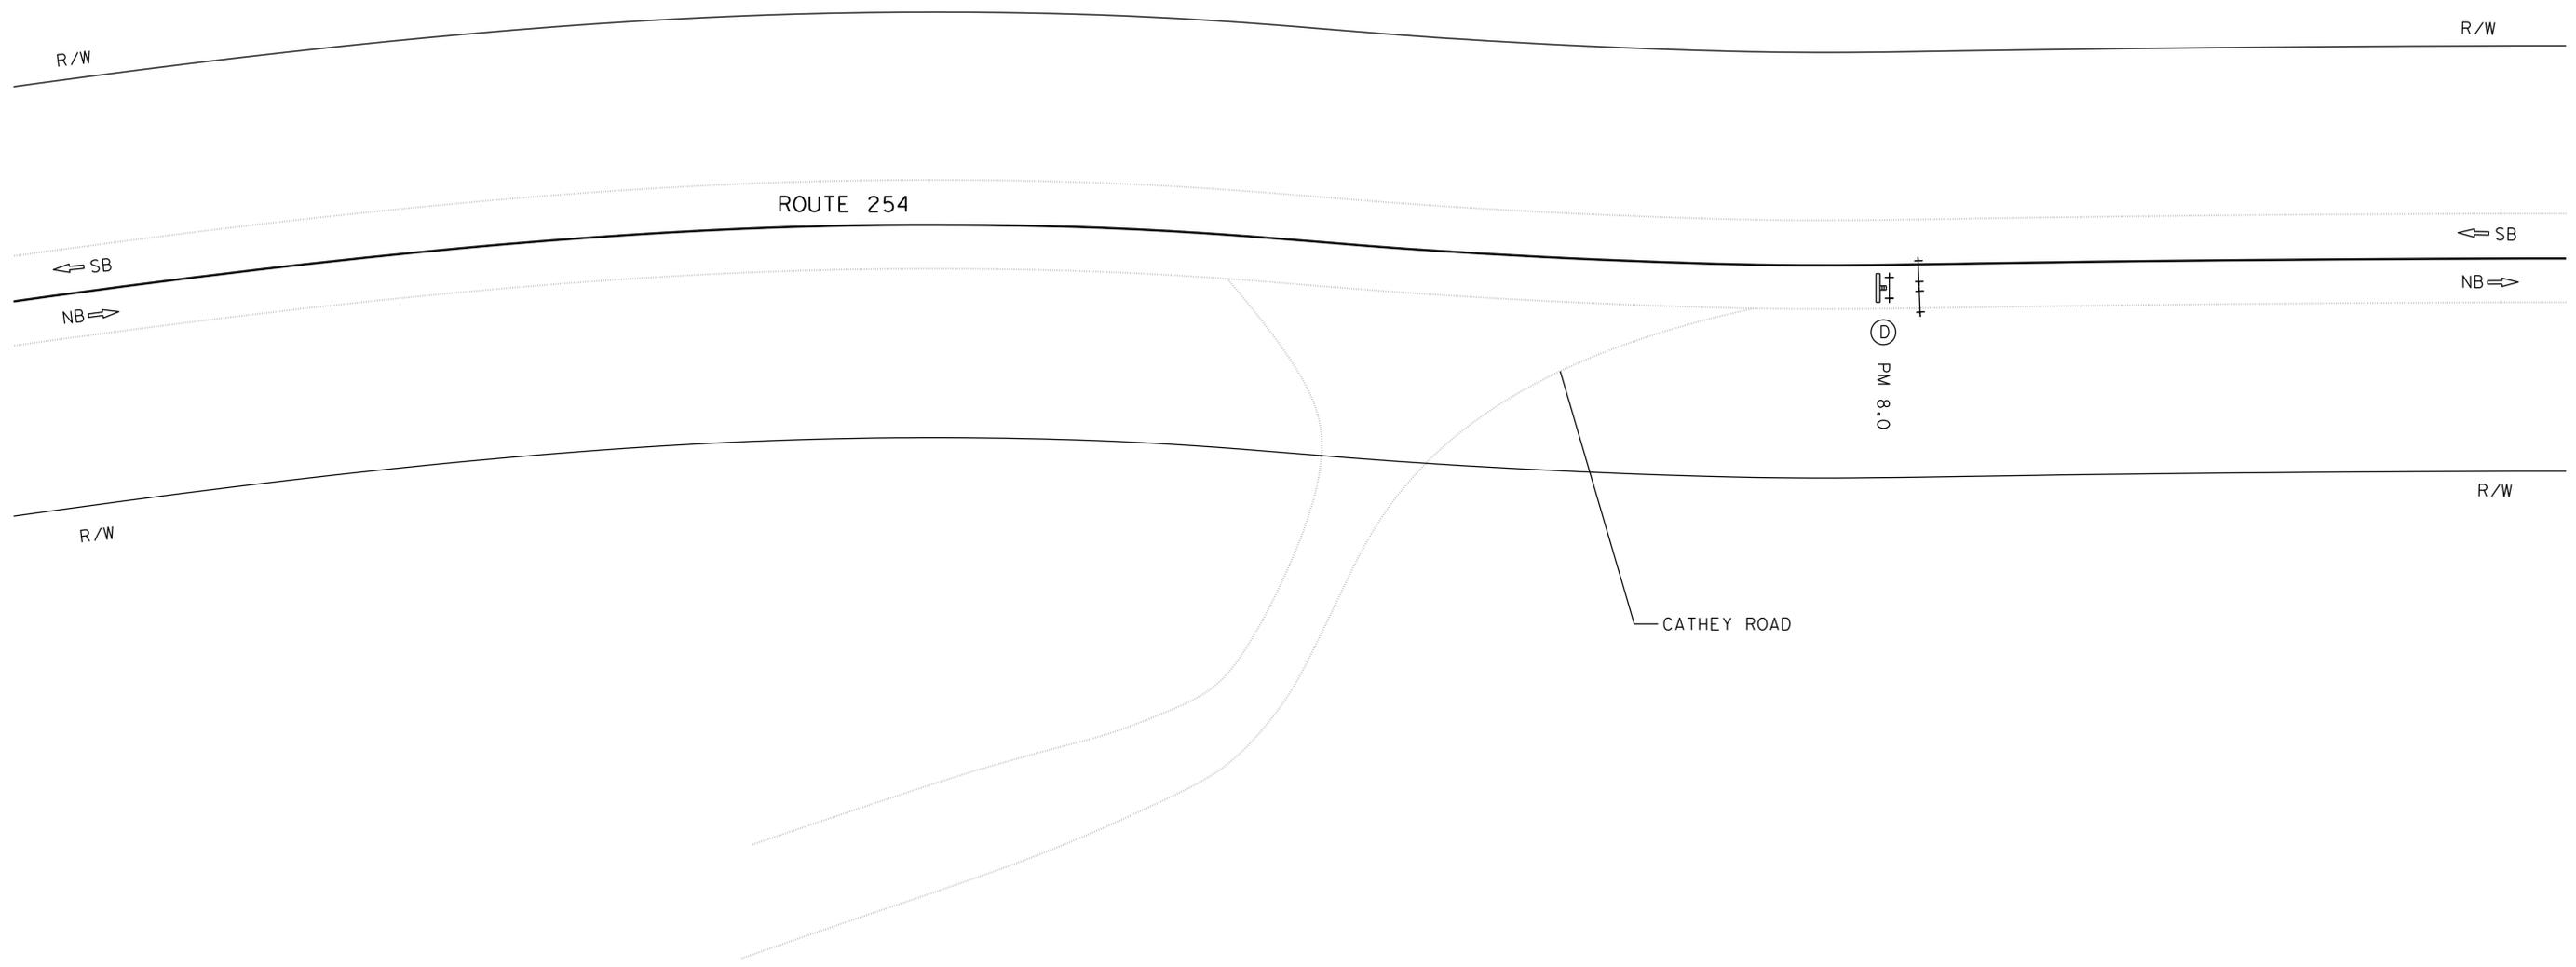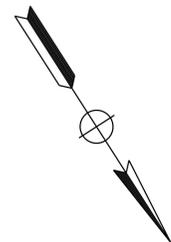

APPROVED FOR TRAFFIC HANDLING WORK ONLY

TRAFFIC HANDELING PLAN

TH-3

SCALE: 1" = 20'

P:\PROJ\01\04240\design\450_Maint_n_Ops\Traffic Handling_Plans\PM 8.13\0117000140md004.dgn

STATE OF CALIFORNIA - DEPARTMENT OF TRANSPORTATION

Caltrans DESIGN

FUNCTIONAL SUPERVISOR: ANDRE GUTIMARAES

CALCULATED/DESIGNED BY: GARRETT WENDEL

CHECKED BY: TODD LARK

REVISOR: REVISED BY: DATE REVISED:

| Dist | COUNTY | ROUTE | POST MILES TOTAL PROJECT | SHEET NO. | TOTAL SHEETS |
|------|--------|-------|--------------------------|-----------|--------------|
| 01 | Hum | 254 | 0.0/4 | | |

REGISTERED CIVIL ENGINEER

PLAN APPROVAL

STATE OF CALIFORNIA OR ITS OFFICERS OR AGENTS SHALL NOT BE RESPONSIBLE FOR THE ACCURACY OR COMPLETENESS OF SCANNED COPIES OF THIS PLAN SHEET.

REGISTERED PROFESSIONAL ENGINEER


No. _____

Exp. _____

CIVIL

STATE OF CALIFORNIA

PRELIMINARY DESIGN FOR REVIEW ONLY

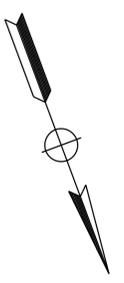

APPROVED FOR TRAFFIC HANDLING WORK ONLY

TRAFFIC HANDLING PLAN

TH-3

SCALE: 1" = 20'



STATE OF CALIFORNIA - DEPARTMENT OF TRANSPORTATION
Caltrans
 DESIGN
 FUNCTIONAL SUPERVISOR: ANDRE GUIMARAES
 CALCULATED/DESIGNED BY: ROBERT CAREY
 CHECKED BY: TODD LARK
 REVISIONS: REVISED BY: DATE REVISED:

| Dist | COUNTY | ROUTE | POST MILES TOTAL PROJECT | SHEET No. | TOTAL SHEETS |
|------|--------|-------|--------------------------|-----------|--------------|
| 01 | Hum | 254 | 0.0/43.0 | | |


REGISTERED CIVIL ENGINEER DATE _____
 PLANS APPROVAL DATE _____
 No. _____ Exp. _____
 CIVIL
 STATE OF CALIFORNIA
 THE STATE OF CALIFORNIA OR ITS OFFICERS OR AGENTS SHALL NOT BE RESPONSIBLE FOR THE ACCURACY OR COMPLETENESS OF SCANNED COPIES OF THIS PLAN SHEET.

- NOTES:**
- FOR ACCURATE RIGHT OF WAY DATA, CONTACT RIGHT OF WAY ENGINEERING AT THE DISTRICT OFFICE.
 - TEMPORARY BARRIER SYSTEM SHOWN IN 20' SEGMENTS FOR ILLUSTRATION PURPOSES ONLY.

- LEGEND:**
- ALTERNATIVE TEMPORARY CRASH CUSHION TL-3
 - CHANNELIZER (SURFACE MOUNTED)
 - CONSTRUCTION AREA SIGN (SEE CAS SHEET)
 - TYPE III BARRICADE
 - WORK AREA

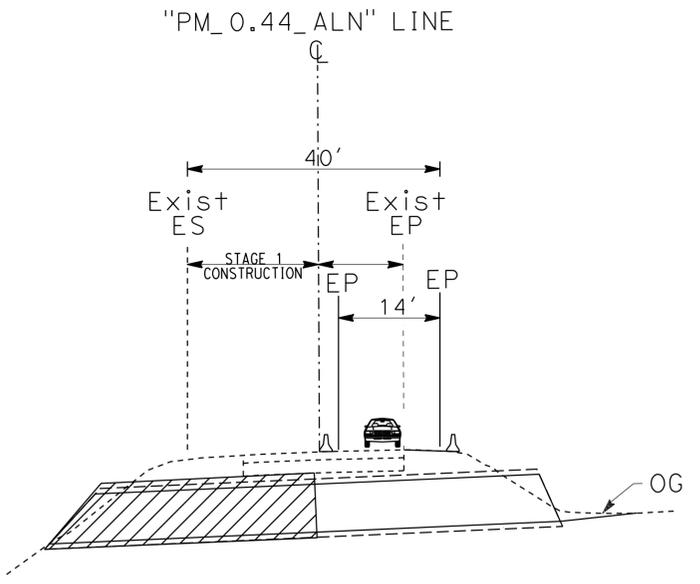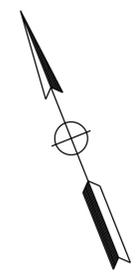

TYPICAL CROSS SECTION
 PM 0.44
 NO SCALE

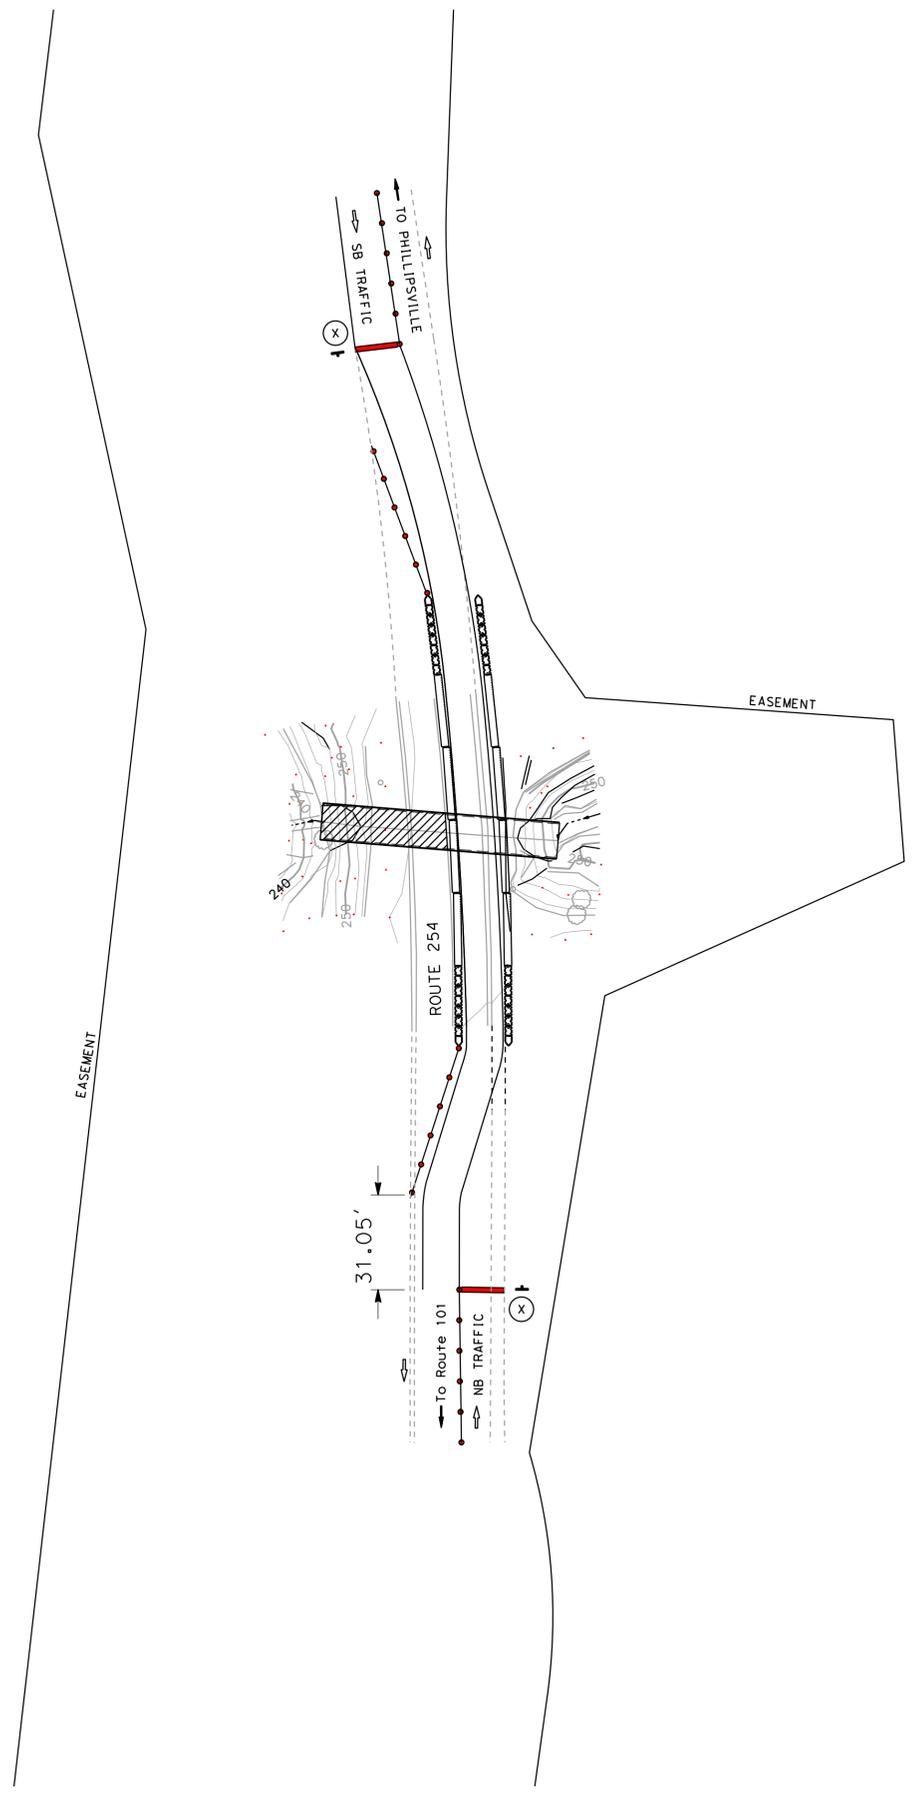

- STAGE 1**
CONSTRUCTION TO BE PERFORMED:
- PLACE TEMPORARY TRAFFIC CONTROL DEVICES AND TEMPORARY PAVEMENT DELINEATION PER THESE SHEETS.
 - PLACE TEMPORARY BARRIER SYSTEM AND ALTERNATIVE TEMPORARY CRASH CUSHION THIS STAGE.
 - PLACE CONSTRUCTION AREA SIGNS THIS STAGE.
 - PERFORM DRAINAGE SYSTEM CUTTING AND REMOVAL ON OUTLET SIDE.
 - PLACE TEMPORARY PAVEMENT DELINEATION AND CONSTRUCTION AREA SIGNS PER STAGE 2.
 - PLACE TEMPORARY BARRIER SYSTEM AND ALTERNATIVE CRASH CUSHIONS PER STAGE 2.
 - SHIFT TRAFFIC TO ROADWAY IN STAGE 1.

APPROVED FOR STAGE CONSTRUCTION WORK ONLY

STAGE CONSTRUCTION PLAN
STAGE 1
 SCALE: 1" = 30' **SC-1**




STATE OF CALIFORNIA - DEPARTMENT OF TRANSPORTATION
Caltrans
 FUNCTIONAL SUPERVISOR: ANDRE GUIMARAES
 CHECKED BY: TODD LARK
 DESIGNED BY: ROBERT CAREY
 DATE REVISION: 8/27/2019

| Dist | COUNTY | ROUTE | POST MILES TOTAL PROJECT | SHEET NO. | TOTAL SHEETS |
|------|--------|-------|--------------------------|-----------|--------------|
| 01 | Hum | 254 | 0.0/43.0 | | |

REGISTERED CIVIL ENGINEER DATE _____
 No. _____
 Exp. _____
 PLANS APPROVAL DATE _____

THE STATE OF CALIFORNIA OR ITS OFFICERS OR AGENTS SHALL NOT BE RESPONSIBLE FOR THE ACCURACY OR COMPLETENESS OF SCANNED COPIES OF THIS PLAN SHEET.

- NOTES:**
- FOR ACCURATE RIGHT OF WAY DATA, CONTACT RIGHT OF WAY ENGINEERING AT THE DISTRICT OFFICE.
 - TEMPORARY BARRIER SYSTEM SHOWN IN 20' SEGMENTS FOR ILLUSTRATION PURPOSES ONLY.

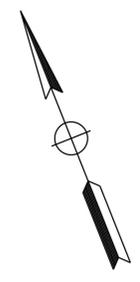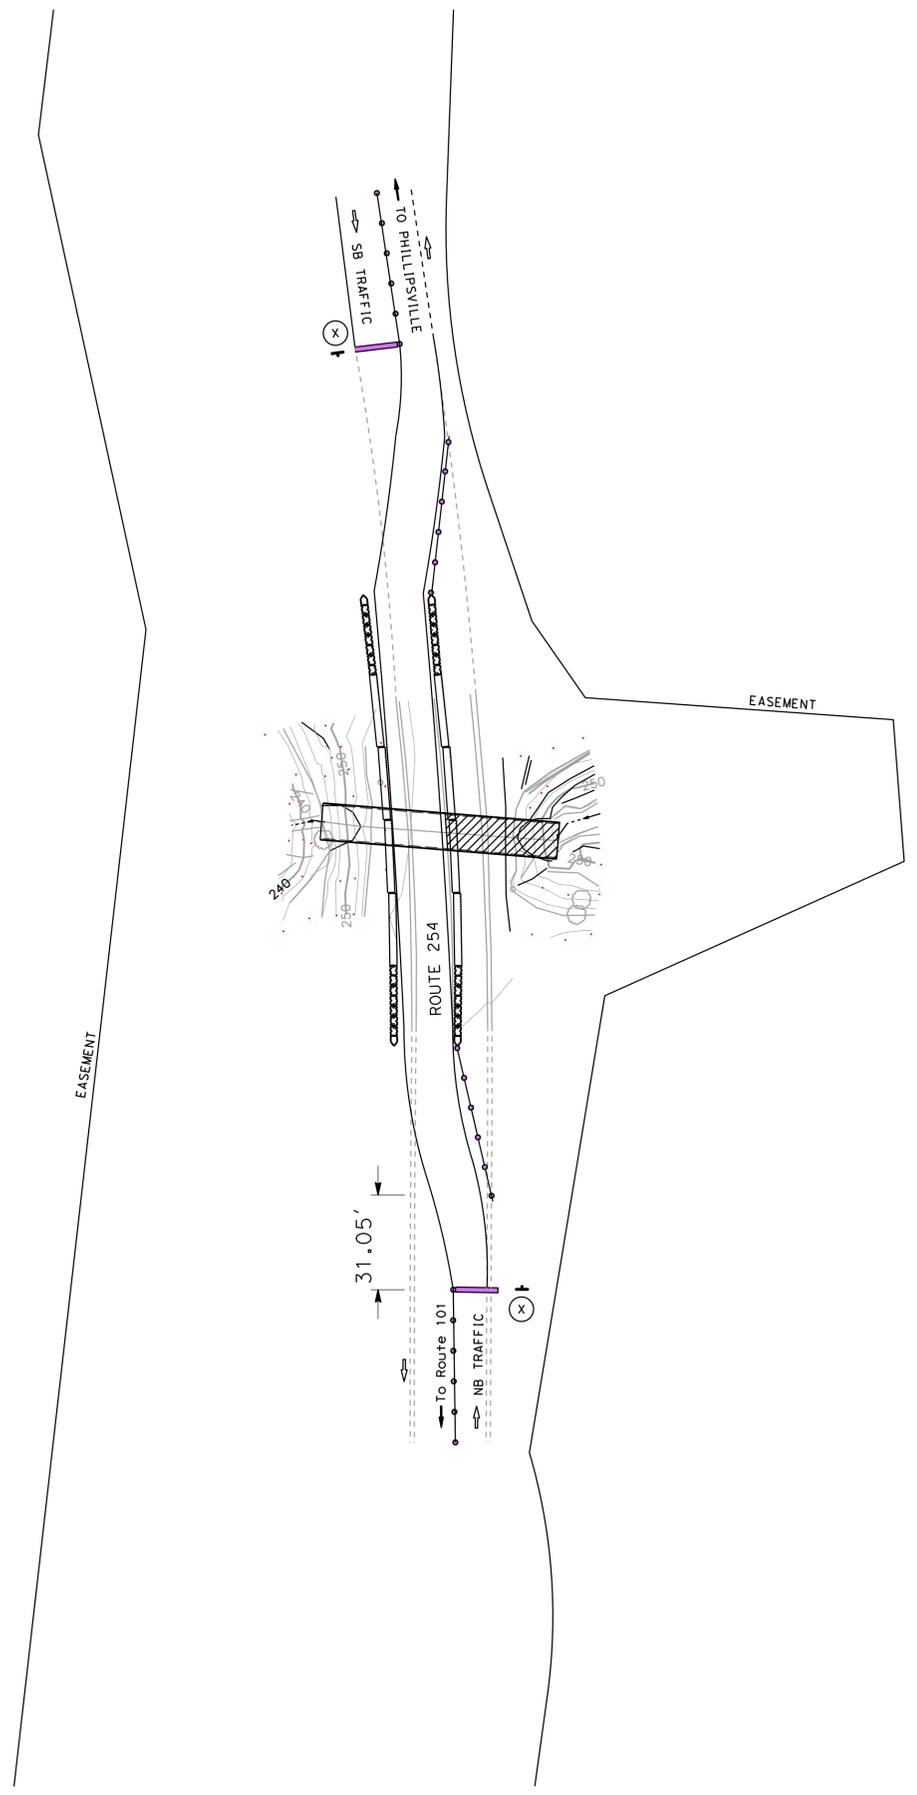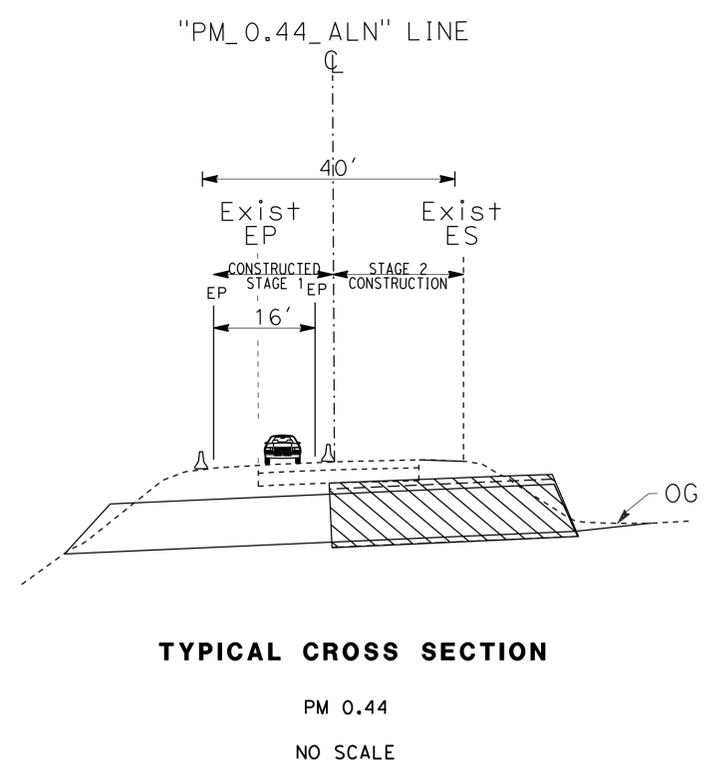

- STAGE 2**
 CONSTRUCTION TO BE PERFORMED:
- PLACE TEMPORARY TRAFFIC CONTROL DEVICES AND TEMPORARY PAVEMENT DELINEATION PER THESE SHEETS.
 - PLACE TEMPORARY BARRIER SYSTEM AND ALTERNATIVE TEMPORARY CRASH CUSHION THIS STAGE.
 - PLACE CONSTRUCTION AREA SIGNS THIS STAGE.
 - PERFORM DRAINAGE SYSTEM CUTTING AND REMOVAL ON INLET SIDE.
 - PLACE FINAL DELINEATION.

APPROVED FOR STAGE CONSTRUCTION WORK ONLY

STAGE CONSTRUCTION PLAN
 STAGE 2
 SCALE: 1" = 30' **SC-2**

| Dist | COUNTY | ROUTE | POST MILES TOTAL PROJECT | SHEET NO. | TOTAL SHEETS |
|------|--------|-------|--------------------------|-----------|--------------|
| 01 | Hum | 254 | 0.0/4.0 | | |

REGISTERED CIVIL ENGINEER

PLAN APPROVAL

STATE OF CALIFORNIA OR ITS OFFICERS OR AGENTS SHALL NOT BE RESPONSIBLE FOR THE ACCURACY OR COMPLETENESS OF SCANNED COPIES OF THIS PLAN SHEET.

REGISTERED PROFESSIONAL ENGINEER

No. _____

Exp. _____


CIVIL

STATE OF CALIFORNIA

NOTES:

1. FOR ACCURATE RIGHT OF WAY DATA, CONTACT RIGHT OF WAY ENGINEERING AT THE DISTRICT OFFICE.
2. TEMPORARY BARRIER SYSTEM SHOWN IN 20' SEGMENTS FOR ILLUSTRATION PURPOSES ONLY.


STATE OF CALIFORNIA - DEPARTMENT OF TRANSPORTATION
 Et-Cadtrans®
 FUNCTIONAL SUPERVISOR
 ANDRE GUIMARAES
 DESIGN
 CALCULATED-DESIGNED BY
 CHECKED BY
 ROBERT CAREY
 TODD LARK
 REVISOR BY
 DATE REVISOR
 USERNAME =>
 DGN FILE => ...Mowry_Creek_stage-1.dgn
 BORDER LAST REVISED 8/5/2020
 RELATIVE BORDER SCALE IS IN INCHES
 UNIT 0313
 PROJECT NUMBER & PHASE 01170001400

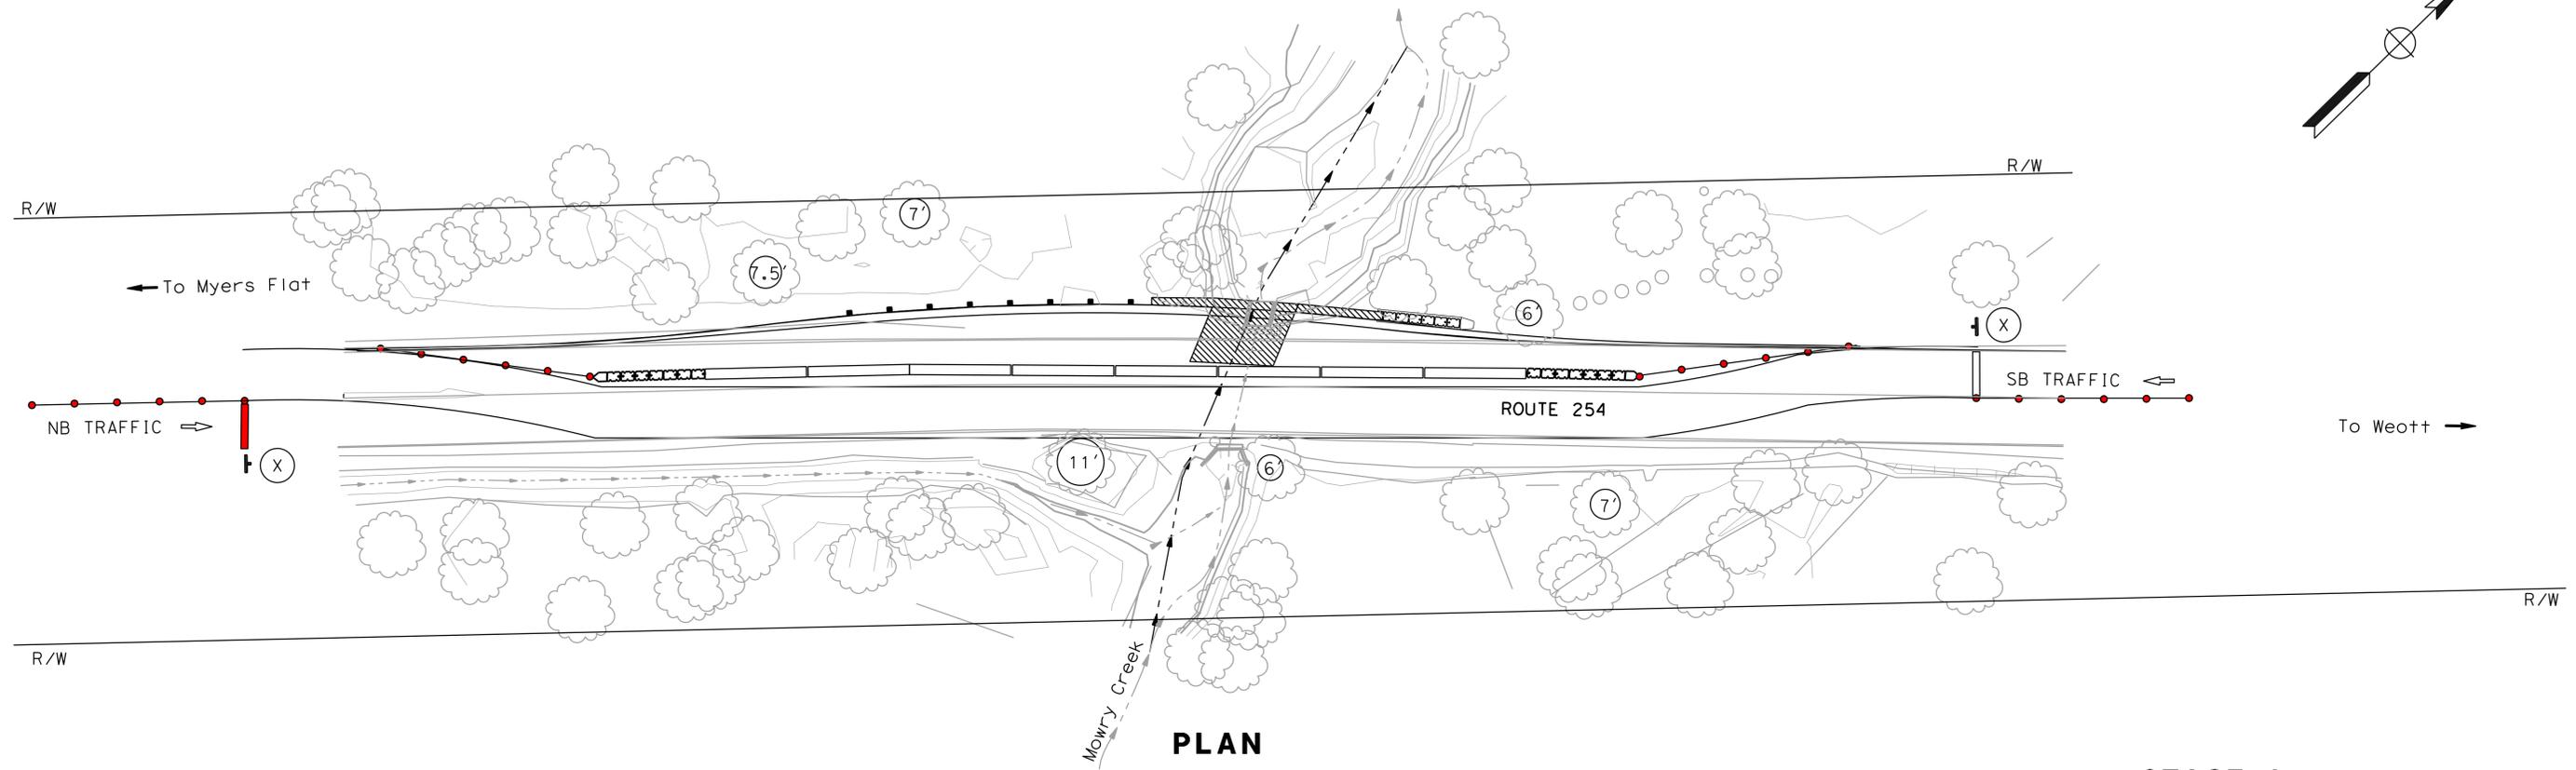

STAGE 1

CONSTRUCTION TO BE PERFORMED:

1. PLACE TEMPORARY TRAFFIC CONTROL DEVICES AND TEMPORARY PAVEMENT DELINEATION PER THESE SHEETS.
2. PLACE TEMPORARY BARRIER SYSTEM AND ALTERNATIVE TEMPORARY CRASH CUSHION THIS STAGE.
3. PLACE CONSTRUCTION AREA SIGNS THIS STAGE.
4. PERFORM DRAINAGE SYSTEM CUTTING AND REMOVAL ON OUTLET SIDE.
5. PLACE TEMPORARY PAVEMENT DELINEATION AND CONSTRUCTION AREA SIGNS PER STAGE 2.
6. PLACE TEMPORARY BARRIER SYSTEM AND ALTERNATIVE CRASH CUSHIONS PER STAGE 2.
7. SHIFT TRAFFIC TO ROADWAY IN STAGE 1.

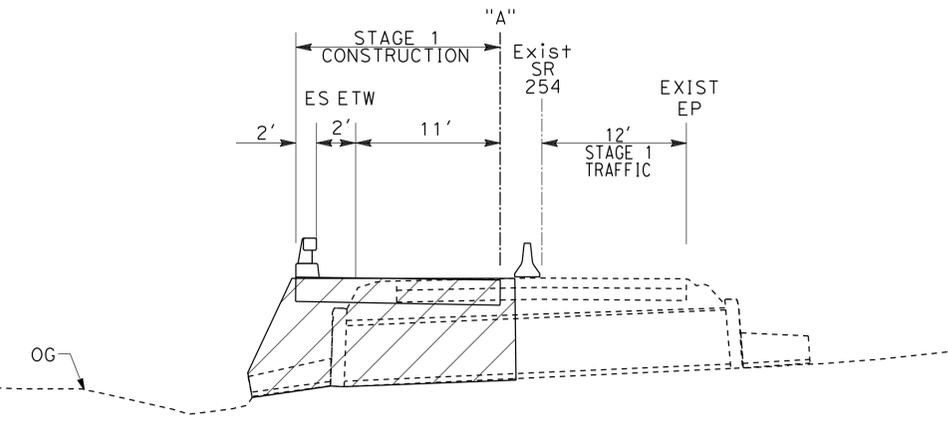

TYPICAL CROSS SECTION

PM 15.04
NO SCALE

STAGE CONSTRUCTION PLAN
STAGE 1
SC-3

SCALE: 1" = 20'

APPROVED FOR STAGE CONSTRUCTION WORK ONLY

LAST REVISION | DATE PLOTTED => 02/14/24
 09-13-23 | TIME PLOTTED => 15:19:58

| Dist | COUNTY | ROUTE | POST MILES TOTAL PROJECT | SHEET NO. | TOTAL SHEETS |
|------|--------|-------|--------------------------|-----------|--------------|
| 01 | Hum | 254 | 0.0/4.0 | | |

REGISTERED CIVIL ENGINEER

PLAN APPROVAL

STATE OF CALIFORNIA OR ITS OFFICERS OR AGENTS SHALL NOT BE RESPONSIBLE FOR THE ACCURACY OR COMPLETENESS OF SCANNED COPIES OF THIS PLAN SHEET.

REGISTERED PROFESSIONAL ENGINEER

No. _____

Exp. _____



CIVIL

STATE OF CALIFORNIA

NOTES:

1. FOR ACCURATE RIGHT OF WAY DATA, CONTACT RIGHT OF WAY ENGINEERING AT THE DISTRICT OFFICE.
2. TEMPORARY BARRIER SYSTEM SHOWN IN 20' SEGMENTS FOR ILLUSTRATION PURPOSES ONLY.

STATE OF CALIFORNIA - DEPARTMENT OF TRANSPORTATION
 Et-Corps
 DESIGN
 FUNCTIONAL SUPERVISOR
 ANDRE GUIMARAES
 CHECKED BY
 ROBERT CAREY
 TODD LARK
 REVISIONS BY
 DATE REVISIONS
 CALCULATED-DESIGNED BY
 CHECKED BY
 USERNAME =>
 DGN FILE => ...Mowry_Creek_stage-2.dgn
 BORDER LAST REVISED 8/5/2020
 UNIT 0313
 PROJECT NUMBER & PHASE 01170001400
 LAST REVISION | DATE PLOTTED => 02/14/24
 09-13-23 | TIME PLOTTED => 16:36:31

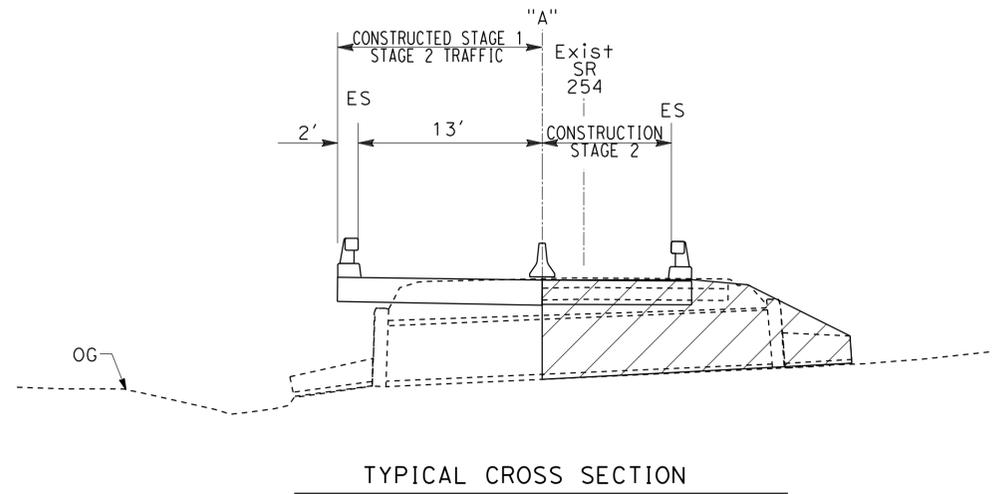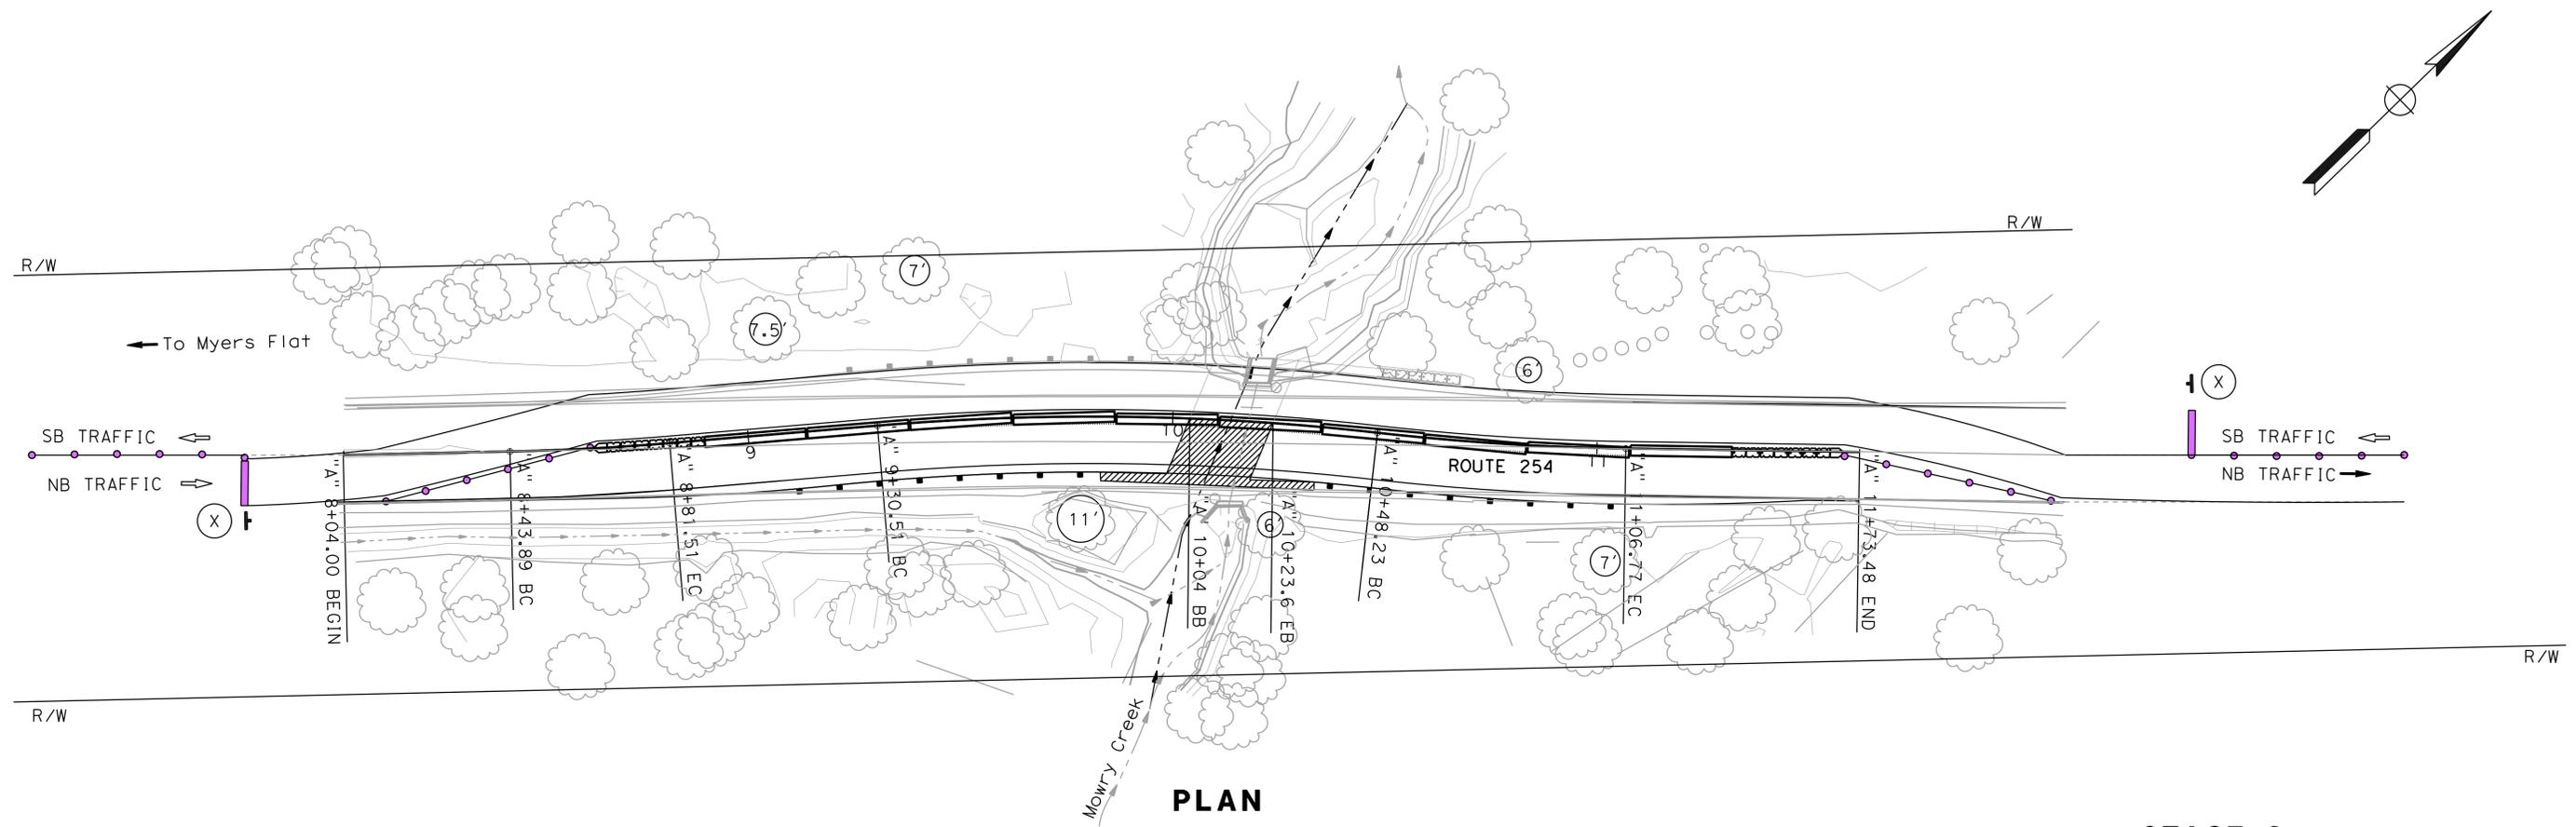

TYPICAL CROSS SECTION

PM 15.04
NO SCALE

STAGE 2

CONSTRUCTION TO BE PERFORMED:

1. PLACE TEMPORARY TRAFFIC CONTROL DEVICES AND TEMPORARY PAVEMENT DELINEATION PER THESE SHEETS.
2. PLACE TEMPORARY BARRIER SYSTEM AND ALTERNATIVE TEMPORARY CRASH CUSHION THIS STAGE.
3. PLACE CONSTRUCTION AREA SIGNS THIS STAGE.
4. PERFORM DRAINAGE SYSTEM CUTTING AND REMOVAL ON INLET SIDE.
5. PLACE FINAL DELINEATION

APPROVED FOR STAGE CONSTRUCTION WORK ONLY

STAGE CONSTRUCTION PLAN
STAGE 2
SC-4

SCALE: 1" = 20'



UNIT 0313

PROJECT NUMBER & PHASE

01170001400

Appendix B. Title VI Policy Statement



California Department of Transportation

OFFICE OF THE DIRECTOR
P.O. BOX 942873, MS-49 | SACRAMENTO, CA 94273-0001
(916) 654-6130 | FAX (916) 653-5776 TTY 711
www.dot.ca.gov



September 2022

NON-DISCRIMINATION POLICY STATEMENT

The California Department of Transportation, under Title VI of the Civil Rights Act of 1964, ensures *“No person in the United States shall, on the ground of race, color, or national origin, be excluded from participation in, be denied the benefits of, or be subjected to discrimination under any program or activity receiving federal financial assistance.”*

Caltrans will make every effort to ensure nondiscrimination in all of its services, programs and activities, whether they are federally funded or not, and that services and benefits are fairly distributed to all people, regardless of race, color, or national origin. In addition, Caltrans will facilitate meaningful participation in the transportation planning process in a nondiscriminatory manner.

Related federal statutes, remedies, and state law further those protections to include sex, disability, religion, sexual orientation, and age.

For information or guidance on how to file a complaint, or obtain more information regarding Title VI, please contact the Title VI Branch Manager at (916) 324-8379 or visit the following web page: <https://dot.ca.gov/programs/civil-rights/title-vi>.

To obtain this information in an alternate format such as Braille or in a language other than English, please contact the California Department of Transportation, Office of Civil Rights, at PO Box 942874, MS-79, Sacramento, CA 94274-0001; (916) 324-8379 (TTY 711); or at Title.VI@dot.ca.gov.

TONY TAVARES
Director

Appendix C. USFWS, NMFS, CNDDDB, CNPS Species Lists





United States Department of the Interior



FISH AND WILDLIFE SERVICE
Arcata Fish And Wildlife Office
1655 Heindon Road
Arcata, CA 95521-4573
Phone: (707) 822-7201 Fax: (707) 822-8411

In Reply Refer To:
Project Code: 2024-0049463
Project Name: 0H240 HUM 254 Culvert Rehab (PM 0.4-40.83)

February 14, 2024

Subject: List of threatened and endangered species that may occur in your proposed project location or may be affected by your proposed project

To Whom It May Concern:

The enclosed species list identifies threatened, endangered, proposed, and candidate species, as well as proposed and final designated critical habitat, that may occur within the boundary of your proposed project and/or may be affected by your proposed project. The species list fulfills the requirements of the U.S. Fish and Wildlife Service (Service) under section 7(c) of the Endangered Species Act (Act) of 1973, as amended (16 U.S.C. 1531 *et seq.*).

New information based on updated surveys, changes in the abundance and distribution of species, changed habitat conditions, or other factors could change this list. Please feel free to contact us if you need more current information or assistance regarding the potential impacts to federally proposed, listed, and candidate species and federally designated and proposed critical habitat. Please note that under 50 CFR 402.12(e) of the regulations implementing section 7 of the Act, the accuracy of this species list should be verified after 90 days. This verification can be completed formally or informally as desired. The Service recommends that verification be completed by visiting the IPaC website at regular intervals during project planning and implementation for updates to species lists and information. An updated list may be requested through IPaC by completing the same process used to receive the enclosed list.

The purpose of the Act is to provide a means whereby threatened and endangered species and the ecosystems upon which they depend may be conserved. Under sections 7(a)(1) and 7(a)(2) of the Act and its implementing regulations (50 CFR 402 *et seq.*), Federal agencies are required to utilize their authorities to carry out programs for the conservation of threatened and endangered species and to determine whether projects may affect threatened and endangered species and/or designated critical habitat.

A Biological Assessment is required for construction projects (or other undertakings having similar physical impacts) that are major Federal actions significantly affecting the quality of the human environment as defined in the National Environmental Policy Act (42 U.S.C. 4332(2)(c)). For projects other than major construction activities, the Service suggests that a biological

evaluation similar to a Biological Assessment be prepared to determine whether the project may affect listed or proposed species and/or designated or proposed critical habitat. Recommended contents of a Biological Assessment are described at 50 CFR 402.12.

If a Federal agency determines, based on the Biological Assessment or biological evaluation, that listed species and/or designated critical habitat may be affected by the proposed project, the agency is required to consult with the Service pursuant to 50 CFR 402. In addition, the Service recommends that candidate species, proposed species and proposed critical habitat be addressed within the consultation. More information on the regulations and procedures for section 7 consultation, including the role of permit or license applicants, can be found in the "Endangered Species Consultation Handbook" at: <https://www.fws.gov/sites/default/files/documents/endangered-species-consultation-handbook.pdf>

Migratory Birds: In addition to responsibilities to protect threatened and endangered species under the Endangered Species Act (ESA), there are additional responsibilities under the Migratory Bird Treaty Act (MBTA) and the Bald and Golden Eagle Protection Act (BGEPA) to protect native birds from project-related impacts. Any activity, intentional or unintentional, resulting in take of migratory birds, including eagles, is prohibited unless otherwise permitted by the U.S. Fish and Wildlife Service (50 C.F.R. Sec. 10.12 and 16 U.S.C. Sec. 668(a)). For more information regarding these Acts, see [Migratory Bird Permit | What We Do | U.S. Fish & Wildlife Service \(fws.gov\)](#).

The MBTA has no provision for allowing take of migratory birds that may be unintentionally killed or injured by otherwise lawful activities. It is the responsibility of the project proponent to comply with these Acts by identifying potential impacts to migratory birds and eagles within applicable NEPA documents (when there is a federal nexus) or a Bird/Eagle Conservation Plan (when there is no federal nexus). Proponents should implement conservation measures to avoid or minimize the production of project-related stressors or minimize the exposure of birds and their resources to the project-related stressors. For more information on avian stressors and recommended conservation measures, see <https://www.fws.gov/library/collections/threats-birds>.

In addition to MBTA and BGEPA, Executive Order 13186: *Responsibilities of Federal Agencies to Protect Migratory Birds*, obligates all Federal agencies that engage in or authorize activities that might affect migratory birds, to minimize those effects and encourage conservation measures that will improve bird populations. Executive Order 13186 provides for the protection of both migratory birds and migratory bird habitat. For information regarding the implementation of Executive Order 13186, please visit <https://www.fws.gov/partner/council-conservation-migratory-birds>.

We appreciate your concern for threatened and endangered species. The Service encourages Federal agencies to include conservation of threatened and endangered species into their project planning to further the purposes of the Act. Please include the Consultation Code in the header of this letter with any request for consultation or correspondence about your project that you submit to our office.

Attachment(s):

- Official Species List

OFFICIAL SPECIES LIST

This list is provided pursuant to Section 7 of the Endangered Species Act, and fulfills the requirement for Federal agencies to "request of the Secretary of the Interior information whether any species which is listed or proposed to be listed may be present in the area of a proposed action".

This species list is provided by:

Arcata Fish And Wildlife Office

1655 Heindon Road

Arcata, CA 95521-4573

(707) 822-7201

PROJECT SUMMARY

Project Code: 2024-0049463


Project Name: 0H240 HUM 254 Culvert Rehab (PM 0.4-40.83)

Project Type: Drainage Project

Project Description: The project is located in Humboldt County along -SR-254-PM 0.0 to 43.0. The project travels through the Humboldt Redwoods State Park. The project proposes to construct a structure to provide fish passage, rehabilitate/restore 44 existing drainage systems, and add two transportation management systems. The work provided in this project will also help to decrease the risk in loss of roadway due to erosion or embankment failures within the roadway prism.

Project Location:

The approximate location of the project can be viewed in Google Maps: <https://www.google.com/maps/@40.328120299999995,-123.92698100631334,14z>

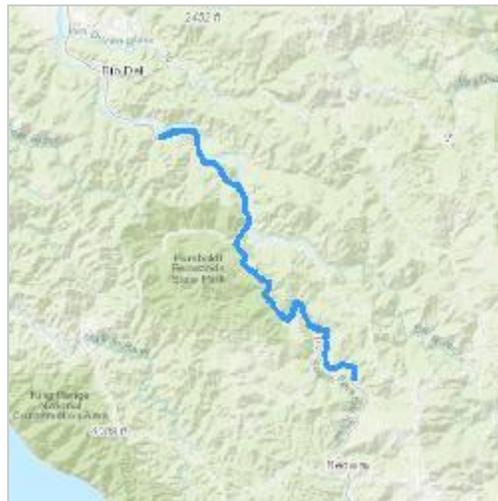

Counties: Humboldt County, California

ENDANGERED SPECIES ACT SPECIES

There is a total of 6 threatened, endangered, or candidate species on this species list.

Species on this list should be considered in an effects analysis for your project and could include species that exist in another geographic area. For example, certain fish may appear on the species list because a project could affect downstream species.

IPaC does not display listed species or critical habitats under the sole jurisdiction of NOAA Fisheries¹, as USFWS does not have the authority to speak on behalf of NOAA and the Department of Commerce.

See the "Critical habitats" section below for those critical habitats that lie wholly or partially within your project area under this office's jurisdiction. Please contact the designated FWS office if you have questions.

1. [NOAA Fisheries](#), also known as the National Marine Fisheries Service (NMFS), is an office of the National Oceanic and Atmospheric Administration within the Department of Commerce.

BIRDS

| NAME | STATUS |
|--|------------|
| Marbled Murrelet <i>Brachyramphus marmoratus</i> Population: U.S.A. (CA, OR, WA) There is final critical habitat for this species. Your location overlaps the critical habitat. Species profile: https://ecos.fws.gov/ecp/species/4467 | Threatened |
| Northern Spotted Owl <i>Strix occidentalis caurina</i> There is final critical habitat for this species. Your location does not overlap the critical habitat. Species profile: https://ecos.fws.gov/ecp/species/1123 | Threatened |
| Western Snowy Plover <i>Charadrius nivosus nivosus</i> Population: Pacific Coast population DPS-U.S.A. (CA, OR, WA), Mexico (within 50 miles of Pacific coast) There is final critical habitat for this species. Your location does not overlap the critical habitat. Species profile: https://ecos.fws.gov/ecp/species/8035 | Threatened |
| Yellow-billed Cuckoo <i>Coccyzus americanus</i> Population: Western U.S. DPS There is final critical habitat for this species. Your location does not overlap the critical habitat. Species profile: https://ecos.fws.gov/ecp/species/3911 | Threatened |

REPTILES

| NAME | STATUS |
|--|------------------------|
| Northwestern Pond Turtle <i>Actinemys marmorata</i> No critical habitat has been designated for this species. Species profile: https://ecos.fws.gov/ecp/species/1111 | Proposed Threatened |

INSECTS

| NAME | STATUS |
|--|-----------|
| Monarch Butterfly <i>Danaus plexippus</i> No critical habitat has been designated for this species. Species profile: https://ecos.fws.gov/ecp/species/9743 | Candidate |

CRITICAL HABITATS

There is 1 critical habitat wholly or partially within your project area under this office's jurisdiction.

| NAME | STATUS |
|---|--------|
| Marbled Murrelet <i>Brachyramphus marmoratus</i> https://ecos.fws.gov/ecp/species/4467#crithab | Final |

IPAC USER CONTACT INFORMATION

Agency: California Department of Transportation District 1

Name: Jennifer Brown

Address: 1656 Union St

City: Eureka

State: CA

Zip: 95501

Email: jennifer.brown@dot.ca.gov

Phone: 7078156037

Quad Name **Redcrest**

Quad Number **40123-D8**

ESA Anadromous Fish

SONCC Coho ESU (T) - **X**
CCC Coho ESU (E) -
CC Chinook Salmon ESU (T) - **X**
CVSR Chinook Salmon ESU (T) -
SRWR Chinook Salmon ESU (E) -
NC Steelhead DPS (T) - **X**
CCC Steelhead DPS (T) -
SCCC Steelhead DPS (T) -
SC Steelhead DPS (E) -
CCV Steelhead DPS (T) -
Eulachon (T) -
sDPS Green Sturgeon (T) -

ESA Anadromous Fish Critical Habitat

SONCC Coho Critical Habitat - **X**
CCC Coho Critical Habitat -
CC Chinook Salmon Critical Habitat - **X**
CVSR Chinook Salmon Critical Habitat -
SRWR Chinook Salmon Critical Habitat -
NC Steelhead Critical Habitat - **X**
CCC Steelhead Critical Habitat -
SCCC Steelhead Critical Habitat -
SC Steelhead Critical Habitat -
CCV Steelhead Critical Habitat -
Eulachon Critical Habitat -
sDPS Green Sturgeon Critical Habitat -

ESA Marine Invertebrates

Range Black Abalone (E) -
Range White Abalone (E) -

ESA Marine Invertebrates Critical Habitat

Black Abalone Critical Habitat -

ESA Sea Turtles

- East Pacific Green Sea Turtle (T) -
- Olive Ridley Sea Turtle (T/E) -
- Leatherback Sea Turtle (E) -
- North Pacific Loggerhead Sea Turtle (E) -

ESA Whales

- Blue Whale (E) -
- Fin Whale (E) -
- Humpback Whale (E) -
- Southern Resident Killer Whale (E) -
- North Pacific Right Whale (E) -
- Sei Whale (E) -
- Sperm Whale (E) -

ESA Pinnipeds

- Guadalupe Fur Seal (T) -
- Steller Sea Lion Critical Habitat -

Essential Fish Habitat

- Coho EFH - **X**
- Chinook Salmon EFH - **X**
- Groundfish EFH -
- Coastal Pelagics EFH -
- Highly Migratory Species EFH -

MMPA Species (See list at left)

ESA and MMPA Cetaceans/Pinnipeds

**See list at left and consult the NMFS Long Beach office
562-980-4000**

- MMPA Cetaceans -
- MMPA Pinnipeds -

Quad Name **Weott**
Quad Number **40123-C8**

ESA Anadromous Fish

SONCC Coho ESU (T) - X
CCC Coho ESU (E) -
CC Chinook Salmon ESU (T) - X
CVSR Chinook Salmon ESU (T) -
SRWR Chinook Salmon ESU (E) -
NC Steelhead DPS (T) - X
CCC Steelhead DPS (T) -
SCCC Steelhead DPS (T) -
SC Steelhead DPS (E) -
CCV Steelhead DPS (T) -
Eulachon (T) -
sDPS Green Sturgeon (T) -

ESA Anadromous Fish Critical Habitat

SONCC Coho Critical Habitat - X
CCC Coho Critical Habitat -
CC Chinook Salmon Critical Habitat - X
CVSR Chinook Salmon Critical Habitat -
SRWR Chinook Salmon Critical Habitat -
NC Steelhead Critical Habitat - X
CCC Steelhead Critical Habitat -
SCCC Steelhead Critical Habitat -
SC Steelhead Critical Habitat -
CCV Steelhead Critical Habitat -
Eulachon Critical Habitat -
sDPS Green Sturgeon Critical Habitat -

ESA Marine Invertebrates

Range Black Abalone (E) -
Range White Abalone (E) -

ESA Marine Invertebrates Critical Habitat

Black Abalone Critical Habitat -

ESA Sea Turtles

East Pacific Green Sea Turtle (T) -
Olive Ridley Sea Turtle (T/E) -
Leatherback Sea Turtle (E) -
North Pacific Loggerhead Sea Turtle (E) -

ESA Whales

Blue Whale (E) -
Fin Whale (E) -
Humpback Whale (E) -
Southern Resident Killer Whale (E) -
North Pacific Right Whale (E) -
Sei Whale (E) -
Sperm Whale (E) -

ESA Pinnipeds

Guadalupe Fur Seal (T) -
Steller Sea Lion Critical Habitat -

Essential Fish Habitat

Coho EFH - **X**
Chinook Salmon EFH - **X**
Groundfish EFH -
Coastal Pelagics EFH -
Highly Migratory Species EFH -

MMPA Species (See list at left)

ESA and MMPA Cetaceans/Pinnipeds

**See list at left and consult the NMFS Long Beach office
562-980-4000**

MMPA Cetaceans -
MMPA Pinnipeds -

Quad Name **Myers Flat**

Quad Number **40123-C7**

ESA Anadromous Fish

SONCC Coho ESU (T) - **X**
CCC Coho ESU (E) -
CC Chinook Salmon ESU (T) - **X**
CVSR Chinook Salmon ESU (T) -
SRWR Chinook Salmon ESU (E) -
NC Steelhead DPS (T) - **X**
CCC Steelhead DPS (T) -
SCCC Steelhead DPS (T) -
SC Steelhead DPS (E) -
CCV Steelhead DPS (T) -
Eulachon (T) -
sDPS Green Sturgeon (T) -

ESA Anadromous Fish Critical Habitat

SONCC Coho Critical Habitat - **X**
CCC Coho Critical Habitat -
CC Chinook Salmon Critical Habitat - **X**
CVSR Chinook Salmon Critical Habitat -
SRWR Chinook Salmon Critical Habitat -
NC Steelhead Critical Habitat - **X**
CCC Steelhead Critical Habitat -
SCCC Steelhead Critical Habitat -
SC Steelhead Critical Habitat -
CCV Steelhead Critical Habitat -
Eulachon Critical Habitat -
sDPS Green Sturgeon Critical Habitat -

ESA Marine Invertebrates

Range Black Abalone (E) -
Range White Abalone (E) -

ESA Marine Invertebrates Critical Habitat

Black Abalone Critical Habitat -

ESA Sea Turtles

East Pacific Green Sea Turtle (T) -
Olive Ridley Sea Turtle (T/E) -
Leatherback Sea Turtle (E) -
North Pacific Loggerhead Sea Turtle (E) -

ESA Whales

Blue Whale (E) -
Fin Whale (E) -
Humpback Whale (E) -
Southern Resident Killer Whale (E) -
North Pacific Right Whale (E) -
Sei Whale (E) -
Sperm Whale (E) -

ESA Pinnipeds

Guadalupe Fur Seal (T) -
Steller Sea Lion Critical Habitat -

Essential Fish Habitat

Coho EFH - **X**
Chinook Salmon EFH - **X**
Groundfish EFH -
Coastal Pelagics EFH -
Highly Migratory Species EFH -

MMPA Species (See list at left)

ESA and MMPA Cetaceans/Pinnipeds

**See list at left and consult the NMFS Long Beach office
562-980-4000**

MMPA Cetaceans -
MMPA Pinnipeds -

Quad Name **Miranda**
Quad Number **40123-B7**

ESA Anadromous Fish

SONCC Coho ESU (T) - **X**
CCC Coho ESU (E) -
CC Chinook Salmon ESU (T) - **X**
CVSR Chinook Salmon ESU (T) -
SRWR Chinook Salmon ESU (E) -
NC Steelhead DPS (T) - **X**
CCC Steelhead DPS (T) -
SCCC Steelhead DPS (T) -
SC Steelhead DPS (E) -
CCV Steelhead DPS (T) -
Eulachon (T) -
sDPS Green Sturgeon (T) -

ESA Anadromous Fish Critical Habitat

SONCC Coho Critical Habitat - **X**
CCC Coho Critical Habitat -
CC Chinook Salmon Critical Habitat - **X**
CVSR Chinook Salmon Critical Habitat -
SRWR Chinook Salmon Critical Habitat -
NC Steelhead Critical Habitat - **X**
CCC Steelhead Critical Habitat -
SCCC Steelhead Critical Habitat -
SC Steelhead Critical Habitat -
CCV Steelhead Critical Habitat -
Eulachon Critical Habitat -
sDPS Green Sturgeon Critical Habitat -

ESA Marine Invertebrates

Range Black Abalone (E) -
Range White Abalone (E) -

ESA Marine Invertebrates Critical Habitat

Black Abalone Critical Habitat -

ESA Sea Turtles

East Pacific Green Sea Turtle (T) -
Olive Ridley Sea Turtle (T/E) -
Leatherback Sea Turtle (E) -
North Pacific Loggerhead Sea Turtle (E) -

ESA Whales

Blue Whale (E) -
Fin Whale (E) -
Humpback Whale (E) -
Southern Resident Killer Whale (E) -
North Pacific Right Whale (E) -
Sei Whale (E) -
Sperm Whale (E) -

ESA Pinnipeds

Guadalupe Fur Seal (T) -
Steller Sea Lion Critical Habitat -

Essential Fish Habitat

Coho EFH - **X**
Chinook Salmon EFH - **X**
Groundfish EFH -
Coastal Pelagics EFH -
Highly Migratory Species EFH -

MMPA Species (See list at left)

ESA and MMPA Cetaceans/Pinnipeds

**See list at left and consult the NMFS Long Beach office
562-980-4000**

MMPA Cetaceans -

MMPA Pinnipeds -



Selected Elements by Scientific Name

California Department of Fish and Wildlife

California Natural Diversity Database



Query Criteria: Quad (Red) IS (Red) OR Weott (4012338) OR Myers Flat (4012337) OR Miranda (4012327) OR Owl Creek (4012358) OR Yager Junction (4012357) OR Scotia (4012441) OR Ettersburg (4012328) OR Honeydew (4012421)

| Species | Element Code | Federal Status | State Status | Global Rank | State Rank | Rare Plant Rank/CDFW SSC or FP |
|---|--------------|---------------------|----------------------|-------------|------------|--------------------------------|
| <i>Accipiter atricapillus</i> American goshawk | ABNKC12061 | None | None | G5 | S3 | SSC |
| <i>Accipiter cooperii</i> Cooper's hawk | ABNKC12040 | None | None | G5 | S4 | WL |
| <i>Accipiter striatus</i> sharp-shinned hawk | ABNKC12020 | None | None | G5 | S4 | WL |
| <i>Aplodontia rufa humboldtiana</i> Humboldt mountain beaver | AMAF01017 | None | None | G5TNR | SNR | |
| <i>Aquila chrysaetos</i> golden eagle | ABNKC22010 | None | None | G5 | S3 | FP |
| <i>Arborimus pomo</i> Sonoma tree vole | AMAFF23030 | None | None | G3 | S3 | SSC |
| <i>Ascaphus truei</i> Pacific tailed frog | AAABA01010 | None | None | G4 | S3S4 | SSC |
| <i>Astragalus agnicidus</i> Humboldt County milk-vetch | PDFAB0F080 | None | Endangered | G2 | S2 | 1B.1 |
| <i>Bombus caliginosus</i> obscure bumble bee | IIHYM24380 | None | None | G2G3 | S1S2 | |
| <i>Bombus occidentalis</i> western bumble bee | IIHYM24252 | None | Candidate Endangered | G3 | S1 | |
| <i>Brachyramphus marmoratus</i> marbled murrelet | ABNNN06010 | Threatened | Endangered | G3 | S2 | |
| <i>Carex arcta</i> northern clustered sedge | PMCYP030X0 | None | None | G5 | S1 | 2B.2 |
| <i>Coptis laciniata</i> Oregon goldthread | PDRAN0A020 | None | None | G4? | S3? | 4.2 |
| <i>Corynorhinus townsendii</i> Townsend's big-eared bat | AMACC08010 | None | None | G4 | S2 | SSC |
| <i>Empidonax traillii brewsteri</i> little willow flycatcher | ABPAE33041 | None | Endangered | G5T3T4 | S3 | |
| <i>Emys marmorata</i> western pond turtle | ARAAD02030 | Proposed Threatened | None | G3G4 | S3 | SSC |
| <i>Erethizon dorsatum</i> North American porcupine | AMAFJ01010 | None | None | G5 | S3 | |
| <i>Erythronium oregonum</i> giant fawn lily | PMLIL0U0C0 | None | None | G5 | S2 | 2B.2 |
| <i>Erythronium revolutum</i> coast fawn lily | PMLIL0U0F0 | None | None | G4G5 | S3 | 2B.2 |



Selected Elements by Scientific Name
California Department of Fish and Wildlife
California Natural Diversity Database



| Species | Element Code | Federal Status | State Status | Global Rank | State Rank | Rare Plant Rank/CDFW SSC or FP |
|--|--------------|----------------|--------------|-------------|------------|--------------------------------|
| <i>Falco peregrinus anatum</i> American peregrine falcon | ABNKD06071 | Delisted | Delisted | G4T4 | S3S4 | |
| <i>Gilia capitata ssp. pacifica</i> Pacific gilia | PDPLM040B6 | None | None | G5T3 | S2 | 1B.2 |
| <i>Gonidea angulata</i> western ridged mussel | IMBIV19010 | None | None | G3 | S2 | |
| <i>Helminthoglypta arrosa monticola</i> mountain shoulderband | IMGASC2035 | None | None | G2G3T1 | S1 | |
| <i>Kopsiopsis hookeri</i> small groundcone | PDORO01010 | None | None | G4? | S1S2 | 2B.3 |
| <i>Lasiurus frantzii</i> western red bat | AMACC05080 | None | None | G4 | S3 | SSC |
| <i>Lycopodium clavatum</i> running-pine | PPLYC01080 | None | None | G5 | S3 | 4.1 |
| <i>Martes caurina humboldtensis</i> Humboldt marten | AMAJF01012 | Threatened | Endangered | G4G5T1 | S1 | SSC |
| <i>Montia howellii</i> Howell's montia | PDPOR05070 | None | None | G3G4 | S2 | 2B.2 |
| <i>Myotis volans</i> long-legged myotis | AMACC01110 | None | None | G4G5 | S3 | |
| <i>Myotis yumanensis</i> Yuma myotis | AMACC01020 | None | None | G5 | S4 | |
| <i>Navarretia leucocephala ssp. bakeri</i> Baker's navarretia | PDPLM0C0E1 | None | None | G4T2 | S2 | 1B.1 |
| <i>North Central Coast Summer Steelhead Stream</i> North Central Coast Summer Steelhead Stream | CARA2634CA | None | None | GNR | SNR | |
| <i>Noyo intersessa</i> Ten Mile shoulderband | IMGASC5070 | None | None | G2 | S1S2 | |
| <i>Oncorhynchus clarkii clarkii</i> coast cutthroat trout | AFCHA0208A | None | None | G5T4 | S3 | SSC |
| <i>Oncorhynchus mykiss irideus pop. 48</i> steelhead - northern California DPS summer-run | AFCHA0213P | Threatened | Endangered | G5T2Q | S2 | |
| <i>Oncorhynchus mykiss irideus pop. 49</i> steelhead - northern California DPS winter-run | AFCHA0213Q | Threatened | None | G5T3Q | S3 | |
| <i>Oncorhynchus tshawytscha pop. 17</i> chinook salmon - California coastal ESU | AFCHA0205S | Threatened | None | G5T2Q | S2 | |
| <i>Packera bolanderi var. bolanderi</i> seacoast ragwort | PDAST8H0H1 | None | None | G4T4 | S2S3 | 2B.2 |
| <i>Pandion haliaetus</i> osprey | ABNKC01010 | None | None | G5 | S4 | WL |
| <i>Pekania pennanti</i> Fisher | AMAJF01020 | None | None | G5 | S2S3 | SSC |



Selected Elements by Scientific Name
California Department of Fish and Wildlife
California Natural Diversity Database



| Species | Element Code | Federal Status | State Status | Global Rank | State Rank | Rare Plant Rank/CDFW SSC or FP |
|---|--------------|----------------|--------------|-------------|------------|--------------------------------|
| <i>Piperia candida</i> white-flowered rein orchid | PMORC1X050 | None | None | G3? | S3 | 1B.2 |
| <i>Platismatia lacunosa</i> crinkled rag lichen | NLLEC2Q010 | None | None | G4 | S2? | 2B.3 |
| <i>Rana aurora</i> northern red-legged frog | AAABH01021 | None | None | G4 | S3 | SSC |
| <i>Rana boylli pop. 1</i> foothill yellow-legged frog - north coast DPS | AAABH01051 | None | None | G3T4 | S4 | SSC |
| <i>Rhyacotriton variegatus</i> southern torrent salamander | AAAAJ01020 | None | None | G3? | S2S3 | SSC |
| <i>Riparia riparia</i> bank swallow | ABPAU08010 | None | Threatened | G5 | S3 | |
| <i>Sidalcea malachroides</i> maple-leaved checkerbloom | PDMAL110E0 | None | None | G3 | S3 | 4.2 |
| <i>Sidalcea malviflora ssp. patula</i> Siskiyou checkerbloom | PDMAL110F9 | None | None | G4G5T2 | S2 | 1B.2 |
| <i>Taricha rivularis</i> red-bellied newt | AAAAF02020 | None | None | G2 | S2 | SSC |
| Upland Douglas Fir Forest Upland Douglas Fir Forest | CTT82420CA | None | None | G4 | S3.1 | |
| <i>Usnea longissima</i> Methuselah's beard lichen | NLLEC5P420 | None | None | G4 | S4 | 4.2 |

Record Count: 51



CNPS Rare Plant Inventory

Search Results

34 matches found. Click on scientific name for details

Search Criteria: Quad is one of [4012348:4012338:4012337:4012327:4012358:4012357:4012441:4012328:4012421]

| ▲ SCIENTIFIC NAME | COMMON NAME | FAMILY | LIFEFORM | BLOOMING PERIOD | FED LIST | STATE LIST | GLOBAL RANK | STATE RANK | CA RARE PLANT RANK | CA ENDEMIC | DATE ADDED | PHOTO |
|--|----------------------------|---------------|-----------------------------|-----------------------|----------|------------|-------------|------------|--------------------|------------|------------|---|
| <u><i>Astragalus agnicidus</i></u> | Humboldt County milk-vetch | Fabaceae | perennial herb | (Mar)Apr-Sep | None | CE | G2 | S2 | 1B.1 | Yes | 1974-01-01 |  ©2004 Dean Wm. Taylor |
| <u><i>Astragalus rattanii</i> var. <i>rattanii</i></u> | Rattan's milk-vetch | Fabaceae | perennial herb | Apr-Jul | None | None | G4T4 | S4 | 4.3 | Yes | 1988-01-01 | No Photo Available |
| <u><i>Carex arcta</i></u> | northern clustered sedge | Cyperaceae | perennial herb | Jun-Sep | None | None | G5 | S1 | 2B.2 | | 2001-01-01 |  © 2006 Dean Wm. Taylor |
| <u><i>Castilleja ambigua</i> var. <i>ambigua</i></u> | johnny-nip | Orobanchaceae | annual herb (hemiparasitic) | Mar-Aug | None | None | G4T4 | S3S4 | 4.2 | | 2009-02-04 |  ©2011 Dylan Neubauer |
| <u><i>Coptis laciniata</i></u> | Oregon goldthread | Ranunculaceae | perennial rhizomatous herb | (Feb)Mar-May(Sep-Nov) | None | None | G4? | S3? | 4.2 | | 2006-10-16 |  © 2021 Scot Loring |
| <u><i>Epilobium septentrionale</i></u> | Humboldt County fuchsia | Onagraceae | perennial herb | Jul-Sep | None | None | G4 | S4 | 4.3 | Yes | 1974-01-01 |  Image by BLM,Arcata Field Office |
| <u><i>Erigeron biolettii</i></u> | streamside daisy | Asteraceae | perennial herb | Jun-Oct | None | None | G3? | S3? | 3 | Yes | 1994-01-01 |  ©2015 Doug Wirtz |
| <u><i>Erigeron robustior</i></u> | robust daisy | Asteraceae | perennial herb | Jun-Jul | None | None | G3 | S3 | 4.3 | Yes | 1988-01-01 | No Photo Available |

| | | | | | | | | | | | | |
|---|-------------------------|---------------|--|------------------|------|------|------|------|------|-----|------------|---|
| <u><i>Erythronium oregonum</i></u> | giant fawn lily | Liliaceae | perennial herb | Mar-Jun(Jul) | None | None | G5 | S2 | 2B.2 | | 2007-07-23 |  ©2021 Scot Loring |
| <u><i>Erythronium revolutum</i></u> | coast fawn lily | Liliaceae | perennial bulbiferous herb | Mar-Jul(Aug) | None | None | G4G5 | S3 | 2B.2 | | 2001-01-01 |  ©2007 Steve Matson |
| <u><i>Gilia capitata</i> ssp. <i>pacifica</i></u> | Pacific gilia | Polemoniaceae | annual herb | Apr-Aug | None | None | G5T3 | S2 | 1B.2 | | 2001-01-01 |  © 2016 Steve Matson |
| <u><i>Hemizonia congesta</i> ssp. <i>tracyi</i></u> | Tracy's tarplant | Asteraceae | annual herb | (Mar-Apr)May-Oct | None | None | G5T4 | S4 | 4.3 | Yes | 1974-01-01 |  © 2016 Steve Matson |
| <u><i>Kopsiopsis hookeri</i></u> | small groundcone | Orobanchaceae | perennial rhizomatous herb (parasitic) | Apr-Aug | None | None | G4? | S1S2 | 2B.3 | | 1994-01-01 |  ©2016 Vernon Smith |
| <u><i>Lathyrus glandulosus</i></u> | sticky pea | Fabaceae | perennial rhizomatous herb | Apr-Jun | None | None | G3 | S3 | 4.3 | Yes | 1988-01-01 |  2015 Barrett Jeffery |
| <u><i>Leptosiphon aureus</i></u> | bristly leptosiphon | Polemoniaceae | annual herb | Apr-Jul | None | None | G4? | S4? | 4.2 | Yes | 1994-01-01 |  © 2007 Len Blumin |
| <u><i>Leptosiphon latisectus</i></u> | broad-lobed leptosiphon | Polemoniaceae | annual herb | Apr-Jun | None | None | G4 | S4 | 4.3 | Yes | 2001-01-01 |  © 2015 Steve Matson |
| <u><i>Lilium kelloggii</i></u> | Kellogg's lily | Liliaceae | perennial bulbiferous herb | (Feb)May-Aug | None | None | G3 | S3 | 4.3 | | 1974-01-01 |  © 2019 Spencer Riffle |

| | | | | | | | | | | | | |
|--|----------------------------|---------------|----------------------------|-----------------------|------|------|------|------|------|-----|------------|---|
| <u><i>Lilium rubescens</i></u> | redwood lily | Liliaceae | perennial bulbiferous herb | (Mar)Apr-Aug(Sep) | None | None | G3 | S3 | 4.2 | Yes | 1974-01-01 |  Gerald and Buff Corsi © 2022 California Academy of Sciences |
| <u><i>Listera cordata</i></u> | heart-leaved twayblade | Orchidaceae | perennial herb | Feb-Jul | None | None | G5 | S4 | 4.2 | | 1974-01-01 |  ©2013 Dr. Amadej Trnkoczy 0000 0000 0513 2468 |
| <u><i>Lycopodium clavatum</i></u> | running-pine | Lycopodiaceae | perennial rhizomatous herb | Jun-Aug(Sep) | None | None | G5 | S3 | 4.1 | | 1974-01-01 |  © 2021 Scot Loring |
| <u><i>Lycopus uniflorus</i></u> | northern bugleweed | Lamiaceae | perennial herb | Jul-Sep | None | None | G5 | S4 | 4.3 | | 1980-01-01 |  © 2021 Scot Loring |
| <u><i>Mitellastrum caulescens</i></u> | leafy-stemmed mitrewort | Saxifragaceae | perennial rhizomatous herb | (Mar)Apr-Oct | None | None | G5 | S4 | 4.2 | | 2001-01-01 |  © 2014 Dana York |
| <u><i>Montia howellii</i></u> | Howell's montia | Montiaceae | annual herb | (Feb)Mar-May | None | None | G3G4 | S2 | 2B.2 | | 1994-01-01 |  © 2004 Dean Wm. Taylor |
| <u><i>Navarretia leucocephala</i> ssp. <i>bakeri</i></u> | Baker's navarretia | Polemoniaceae | annual herb | Apr-Jul | None | None | G4T2 | S2 | 1B.1 | Yes | 1994-01-01 |  © 2018 Barry Rice |
| <u><i>Packera bolanderi</i> var. <i>bolanderi</i></u> | seacoast ragwort | Asteraceae | perennial rhizomatous herb | (Jan-Apr)May-Jul(Aug) | None | None | G4T4 | S2S3 | 2B.2 | | 2001-01-01 |  © 2021 Scot Loring |
| <u><i>Piperia candida</i></u> | white-flowered rein orchid | Orchidaceae | perennial herb | (Mar-Apr)May-Sep | None | None | G3? | S3 | 1B.2 | | 1994-01-01 |  ©2016 Barry Rice |

| | | | | | | | | | | | | |
|--|---------------------------|-----------------|----------------------------------|------------------|------|------|--------|------|------|------------|---|---|
| <u><i>Pityopus californicus</i></u> | California pinefoot | Ericaceae | perennial herb (achlorophyllous) | (Mar-Apr)May-Aug | None | None | G4G5 | S4 | 4.2 | 1974-01-01 |  ©2009 Barry Rice | |
| <u><i>Platismatia lacunosa</i></u> | crinkled rag lichen | Parmeliaceae | foliose lichen (epiphytic) | | None | None | G4 | S1 | 2B.3 | 2022-09-28 |  © 2014 Chris Wagner | |
| <u><i>Pleuropogon refractus</i></u> | nodding semaphore grass | Poaceae | perennial rhizomatous herb | (Feb-Mar)Apr-Aug | None | None | G4 | S4 | 4.2 | 1974-01-01 |  ©2004 Dean Wm. Taylor | |
| <u><i>Ribes roezlii</i> var. <i>amictum</i></u> | hoary gooseberry | Grossulariaceae | perennial deciduous shrub | Mar-Apr | None | None | G5T4 | S4 | 4.3 | Yes | 2001-01-01 |  ©1973 Dean Wm. Taylor |
| <u><i>Sidalcea malachroides</i></u> | maple-leaved checkerbloom | Malvaceae | perennial herb | (Mar)Apr-Aug | None | None | G3 | S3 | 4.2 | 1994-01-01 |  ©2005 Dean Wm. Taylor | |
| <u><i>Sidalcea malviflora</i> ssp. <i>patula</i></u> | Siskiyou checkerbloom | Malvaceae | perennial rhizomatous herb | (Mar-Apr)May-Aug | None | None | G4G5T2 | S2 | 1B.2 | 1994-01-01 |  ©2004 Dean Wm. Taylor | |
| <u><i>Tiarella trifoliata</i> var. <i>trifoliata</i></u> | trifoliolate laceflower | Saxifragaceae | perennial rhizomatous herb | (May)Jun-Aug | None | None | G5T5 | S2S3 | 3.2 | 1980-01-01 |  © 2021 Scot Loring | |
| <u><i>Usnea longissima</i></u> | Methuselah's beard lichen | Parmeliaceae | fruticose lichen (epiphytic) | | None | None | G4 | S4 | 4.2 | 2014-03-01 |  © 2021 Scot Loring | |

Showing 1 to 34 of 34 entries

Suggested Citation:

California Native Plant Society, Rare Plant Program. 2024. Rare Plant Inventory (online edition, v9.5). Website <https://www.rareplants.cnps.org> [accessed 14 February 2024].

Appendix D. Section 4(f)



The purpose of the project is to rehabilitate existing drainage systems to good condition, reduce sediment loads to the South Fork (SF) Eel River, and eliminate fish passage barriers.

The project is needed to repair failed drainage systems, prevent potential roadway damage resulting from drainage system failures, and to reduce sediment to the Eel River and SF Eel River. The existing damaged culverts deliver sediment to the Eel River and SF Eel River (which is currently listed as an impaired water body) that exceeds the Total Maximum Daily Load (TMDL) for sediment. The condition of the two failed drainage systems results in fish passage barriers, preventing fish from access to habitat that is necessary for spawning and rearing.

Equipment staging would take place in established non-vegetated turnouts within the existing Caltrans right of way and within closed lanes of the roadway. Vegetation removal would be minimized where possible; however, some vegetation removal would occur near the placement of culverts or structures, and for access roads at trenchless locations. Standard erosion control measures would be in place. As the project moves forward, Caltrans will continue to coordinate with state parks and will be available for any project questions. Following construction, vegetation would be returned to natural conditions consistent with the genetic integrity policy of North Coast Redwoods District.

4(F) BACKGROUND

Section 4(f) of the Department of Transportation Act of 1966 was designed to preserve publicly owned parklands, recreation areas, waterfowl and wildlife refuges, and historic significant historic sites, and is applicable whenever a U.S. Department of Transportation (USDOT) action involves the “use” of these sites. Because the proposed project is federally funded and proposes the “use” of a

“Provide a safe and reliable transportation network that serves all people and respects the environment”

California Department of Transportation — North Region Environmental

District 1
1656 Union Street, Eureka, CA 95501

District 2
1657 Riverside Drive, Redding, CA 96001 (DO)
1031 Butte Street, Redding, CA 96001 (W. Venture)

District 3
703 B Street, Marysville, CA 95901

State-owned Section 4(f) resource, concurrence from Humboldt Redwoods State Parks on the Section 4(f) determination is needed.

There is “use” of a Section 4(f) resource is when a resource is Permanently Incorporated into a transportation facility, when there is Temporary Occupancy of the resource that does not meet the five criteria of temporary use (temporary duration, minor scope, no adverse physical impact or interference with activities or purposes of the resource, land is fully restored, and documented agreement with appropriate officials), or when there is Constructive Use of the resource (i.e., when the project’s proximity impacts are so severe that the protected activities, features or attributes that qualify the resource for protection are substantially impaired).

Under 49 USC 303(d)1, based on the “use” of the 4(f) resource, Caltrans has determined the proposed HUM 254 Culvert Rehab Project would result in a *de minimis* impact to Humboldt Redwoods State Park as the project would not adversely affect the activities, features, or attributes of the park that make it eligible under Section 4(f). A *de minimis* impact determination is not an exemption from Section 4(f); it is an authorization for a minor use of a Section 4(f) property, without having to make a finding that there are no feasible and prudent avoidance alternatives.

As part of the Section 4(f) process, the public must be afforded the opportunity to review and comment on the 4(f) evaluation. The evaluation was circulated as an attachment to the CEQA Initial Study (Negative Declaration).

DESCRIPTION OF 4(F) RESOURCES

Humboldt Redwoods State Park (HRSP) is along the South Fork Eel River in Northern California and is the 3rd largest state park in California with over 53,000 acres, which includes 17,000 acres of old-growth coast redwood forest. HRSP also includes the Avenue of the Giants, a 32-mile-long avenue that winds

“Provide a safe and reliable transportation network that serves all people and respects the environment”

California Department of Transportation — North Region Environmental

District 1
1656 Union Street, Eureka, CA 95501

District 2
1657 Riverside Drive, Redding, CA 96001 (DO)
1031 Butte Street, Redding, CA 96001 (W. Venture)

District 3
703 B Street, Marysville, CA 95901

through redwood forest. Major activities in Humboldt Redwoods State Park include hiking, camping, running, kayaking, canoeing, swimming, bicycling, picnicking, and horseback riding. Important attributes include the Visitors Center, Founders Grove, and the Dyerville Giant tree.

PROJECT DESCRIPTION OF LOCATIONS THAT WILL REQUIRE TEMPORARY CONSTRUCTION EASEMENTS (SECTION 4(F) PROPERTY “USE”)

POST MILE 3.64

Proposed activities at this location include placing the culvert utilizing the cut and cover method, abandoning the existing culvert, and placing a down drain. A small temporary construction easement is anticipated for placement of the culvert. Recreation is likely not occurring at the location needed for the temporary construction easement. Culvert replacement would occur from the existing roadway. Traffic would pass through the construction zone with typical one-way reversible traffic delays.

“Provide a safe and reliable transportation network that serves all people and respects the environment”

California Department of Transportation — North Region Environmental

District 1
1656 Union Street, Eureka, CA 95501

District 2
1657 Riverside Drive, Redding, CA 96001 (DO)
1031 Butte Street, Redding, CA 96001 (W. Venture)

District 3
703 B Street, Marysville, CA 95901



POST MILE 7.23

Proposed activities at this location include replacing the culvert utilizing the cut and cover method, replacing the culvert headwall, and adding a downdrain. A small temporary construction easement is anticipated for placement of the culvert. Recreation is likely not occurring at the location needed for the temporary construction easement. Culvert replacement would occur from the existing roadway. Traffic would pass through the construction zone with typical one-way reversible traffic delays.


"Provide a safe and reliable transportation network that serves all people and respects the environment"

California Department of Transportation — North Region Environmental

District 1
1656 Union Street, Eureka, CA 95501

District 2
1657 Riverside Drive, Redding, CA 96001 (DO)
1031 Butte Street, Redding, CA 96001 (W. Venture)

District 3
703 B Street, Marysville, CA 95901

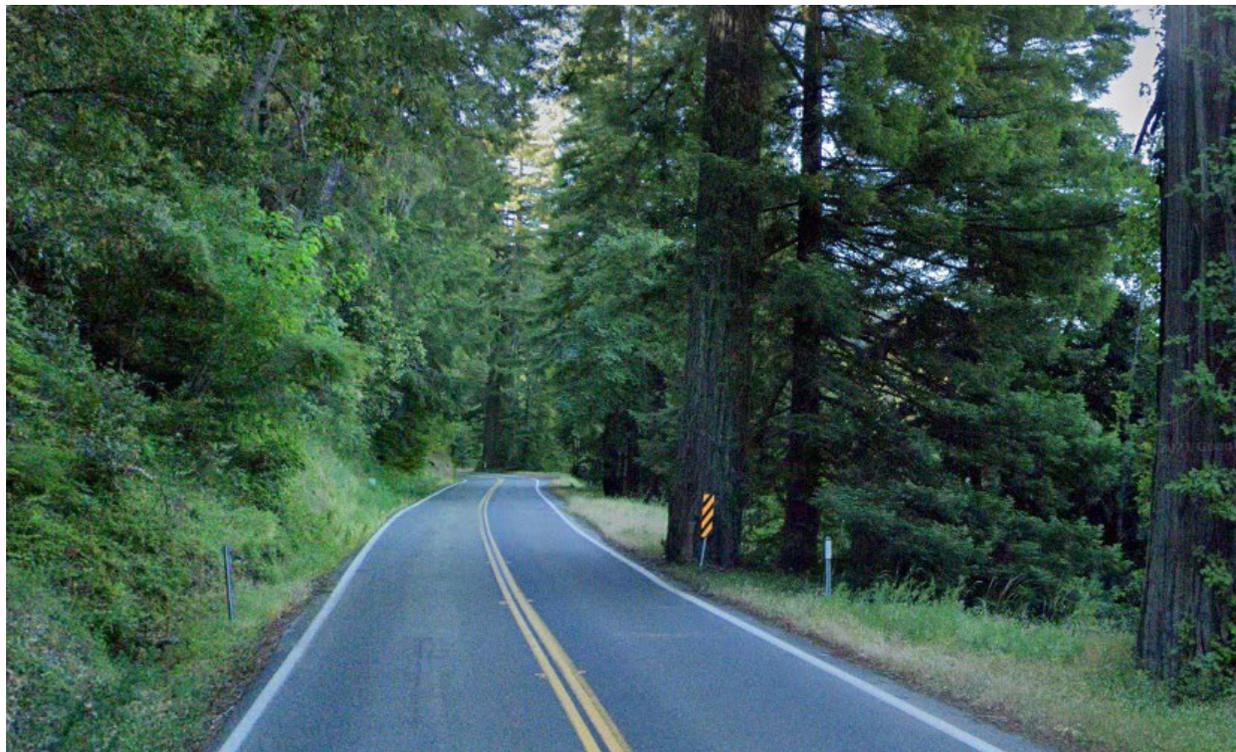

"Provide a safe and reliable transportation network that serves all people and respects the environment"

California Department of Transportation — North Region Environmental


District 1
1656 Union Street, Eureka, CA 95501

District 2
1657 Riverside Drive, Redding, CA 96001 (DO)
1031 Butte Street, Redding, CA 96001 (W. Venture)

District 3
703 B Street, Marysville, CA 95901

POST MILE 7.38

Proposed activities at this location include replacing the culvert utilizing the cut and cover method. A small temporary construction easement is anticipated for placement of the culvert. Recreation is likely not occurring at the location needed for the temporary construction easement due to proximity to the roadway. Culvert replacement would occur from the existing roadway. Traffic would pass through the construction zone with typical one-way reversible traffic delays.

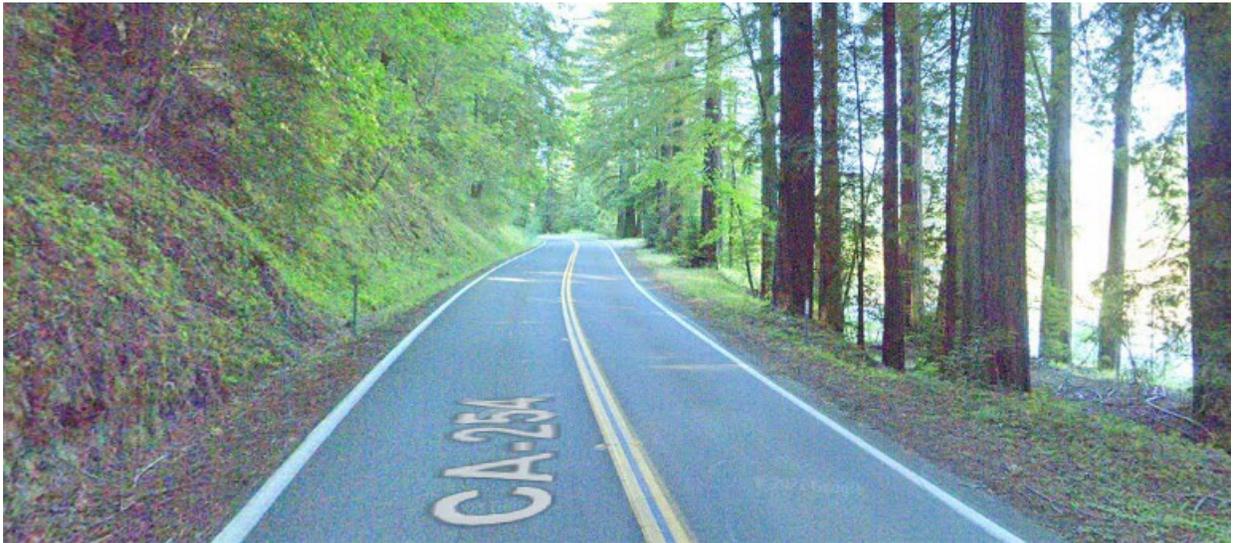

"Provide a safe and reliable transportation network that serves all people and respects the environment"

California Department of Transportation — North Region Environmental


District 1
1656 Union Street, Eureka, CA 95501

District 2
1657 Riverside Drive, Redding, CA 96001 (DO)
1031 Butte Street, Redding, CA 96001 (W. Venture)

District 3
703 B Street, Marysville, CA 95901

POST MILE 7.43

Proposed activities at this location include replacing the culvert utilizing the cut and cover method and replacing the culvert headwall. A small temporary construction easement is anticipated for placement of the culvert. Recreation is likely not occurring at the location needed for the temporary construction easement. Culvert replacement would occur from the existing roadway. Traffic would pass through the construction zone with typical one-way reversible traffic delays.

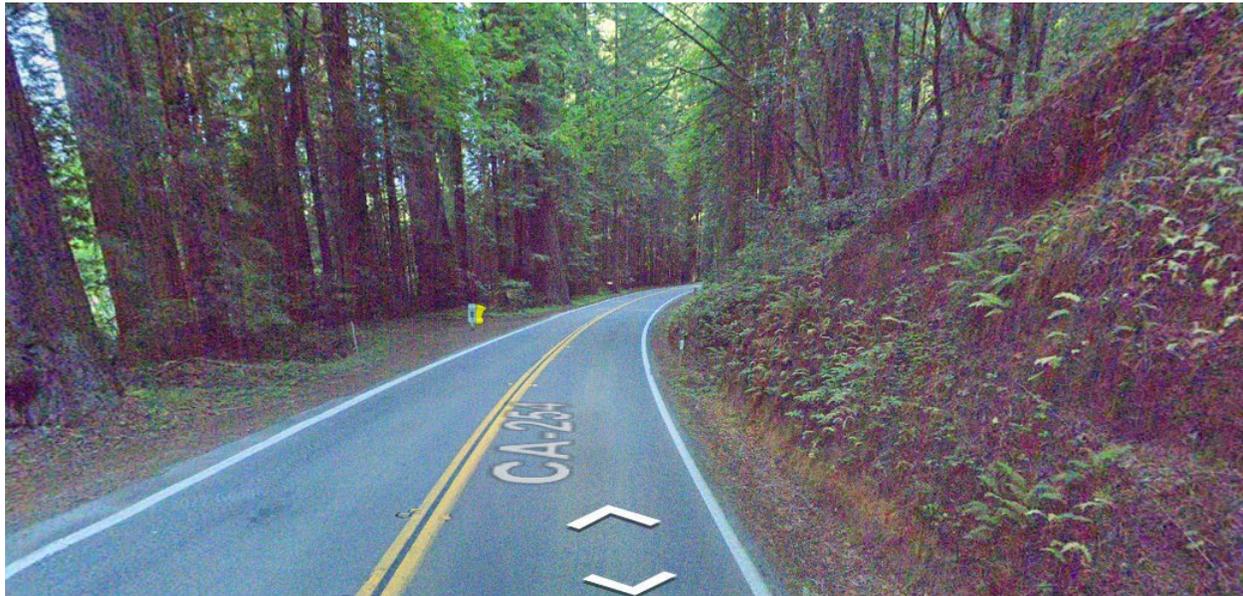

"Provide a safe and reliable transportation network that serves all people and respects the environment"

California Department of Transportation — North Region Environmental

District 1
1656 Union Street, Eureka, CA 95501

District 2
1657 Riverside Drive, Redding, CA 96001 (DO)
1031 Butte Street, Redding, CA 96001 (W. Venture)

District 3
703 B Street, Marysville, CA 95901

POST MILE 7.67

Proposed activities at this location include replacing the culvert utilizing the cut and cover method and replacing the culvert headwall. Placement of the culvert is anticipated to require a small temporary construction easement. Culvert replacement would occur from the existing roadway. This culvert is surrounded by the Frank and Delphine Belotti Grove with nearby parking and trails. Trails are outside of the proposed work area and would still be available to the public. The temporary construction easement to replace the culvert would only be within a small area and recreation would not be interrupted so close to the highway. Traffic would pass through the construction zone with typical one-way reversible traffic delays. Construction time at this location would be minimal.



"Provide a safe and reliable transportation network that serves all people and respects the environment"

California Department of Transportation — North Region Environmental

District 1
1656 Union Street, Eureka, CA 95501

District 2
1657 Riverside Drive, Redding, CA 96001 (DO)
1031 Butte Street, Redding, CA 96001 (W. Venture)

District 3
703 B Street, Marysville, CA 95901

POST MILE 11.53

Proposed activities at this location include placing a new culvert utilizing the trenchless installation method, replacing the drainage inlet, and abandoning the existing culvert. Placement of the culvert is anticipated to require a small temporary construction easement. Access needed to implement trenchless installation would require access roads on both sides of the culvert, which would include tree removal. This location is near Hidden Springs Campground and Hidden Springs Campground Road. The project timeline would be limited to the later summer months to avoid high visitation times. If the campground is not closed for the season, the campground road would not be impacted by construction equipment, and State Route 254 would remain open through construction. The Hidden Springs Beach Trail to the river is adjacent to the project location. During construction, the trail would be avoided by construction personnel and would remain open. Construction is anticipated to take less than one month at this location.



"Provide a safe and reliable transportation network that serves all people and respects the environment"

California Department of Transportation — North Region Environmental


District 1
1656 Union Street, Eureka, CA 95501

District 2
1657 Riverside Drive, Redding, CA 96001 (DO)
1031 Butte Street, Redding, CA 96001 (W. Venture)

District 3
703 B Street, Marysville, CA 95901

POST MILE 11.96

Proposed activities at this location include placement of two culverts. A culvert on SR 254 would be replaced utilizing the trenchless method, and a culvert on a park road would be replaced utilizing the cut and cover method. A temporary construction easement is anticipated for placement of the culverts. Traffic would pass through SR 254 with minimal traffic delays. For culvert installation, the already gated park road would be closed during construction; however, following construction the park road would be improved with a new culvert. Nelson road has been closed to public vehicle traffic and it is anticipated this temporary closure would not impact recreation.

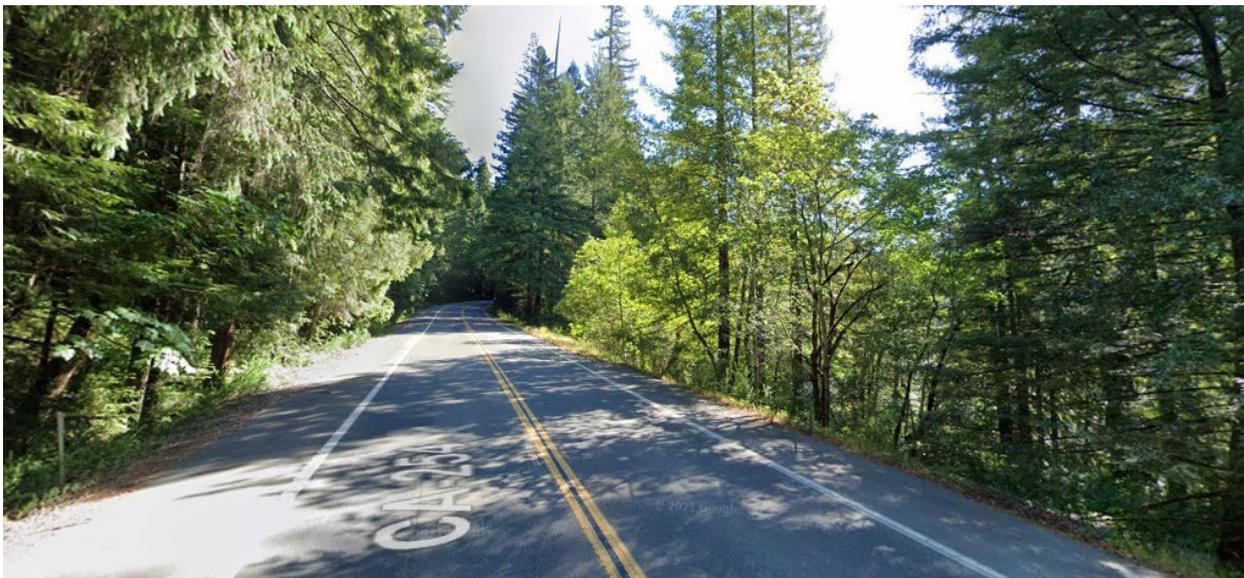

"Provide a safe and reliable transportation network that serves all people and respects the environment"

California Department of Transportation — North Region Environmental

District 1
1656 Union Street, Eureka, CA 95501

District 2
1657 Riverside Drive, Redding, CA 96001 (DO)
1031 Butte Street, Redding, CA 96001 (W. Venture)

District 3
703 B Street, Marysville, CA 95901

POST MILE 16.49

Proposed activities at this location include replacing the culvert utilizing the cut and cover method, reconstructing headwalls on both ends, and placing scour armoring at the culvert outlet. This location is adjacent to the State Parks Visitor Center near a trail, foot bridge, park road (Willford Road), and Burlington Campground. A temporary construction easement would be needed for placement of channel armoring at the culvert outlet. Recreational activities are occurring around this project location, including the Visitor Center, campground, and trail. However, recreational activities are not occurring at this location, which is directly next to the roadway. Construction would not block the trail or Visitor Center. Traffic would pass through the construction zone with typical one-way reversible traffic delays. The project timeline for this location would be limited to the later summer months to avoid high visitation times.



"Provide a safe and reliable transportation network that serves all people and respects the environment"

California Department of Transportation — North Region Environmental


District 1
1656 Union Street, Eureka, CA 95501

District 2
1657 Riverside Drive, Redding, CA 96001 (DO)
1031 Butte Street, Redding, CA 96001 (W. Venture)

District 3
703 B Street, Marysville, CA 95901

POST MILE 22.38

Proposed activities at this location include replacing two culverts. A culvert on SR 254 and a culvert under High Rock Road would be replaced using the trenchless installation method. To allow access to the culverts, a temporary construction easement would be needed. The High Rock River Trail is present near the outlet side of the drainage. Recreational activities may occur around this project location on the trail. The trail would need to be closed during construction; however, it would be returned to its natural condition following construction. Traffic would pass through the culvert replacement construction zone with minimal traffic delays.

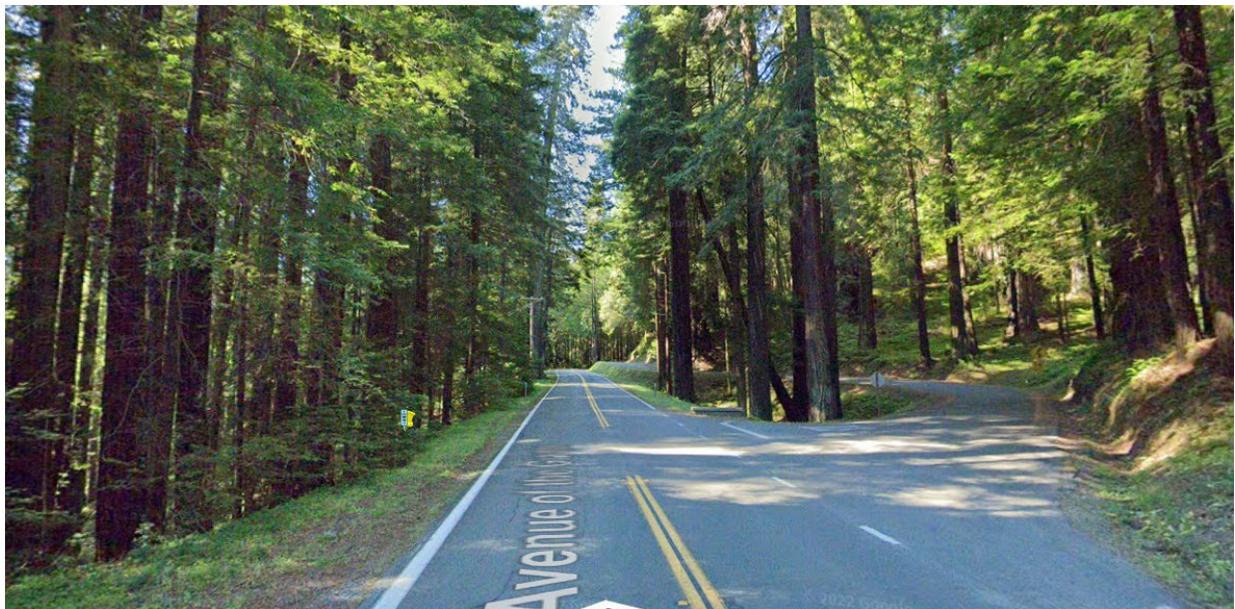

"Provide a safe and reliable transportation network that serves all people and respects the environment"

California Department of Transportation — North Region Environmental

District 1
1656 Union Street, Eureka, CA 95501

District 2
1657 Riverside Drive, Redding, CA 96001 (DO)
1031 Butte Street, Redding, CA 96001 (W. Venture)

District 3
703 B Street, Marysville, CA 95901

POST MILE 40.81/40.83

Proposed activities at this location include building a bridge at PM 40.81 and leaving a culvert in place at 40.83 to remove a barrier to fish passage and restore the stream channel of Chadd Creek. To accommodate the replacement of the culvert, SR 254 would be closed to through traffic at Chadd Creek. The finished alignment would essentially remain unchanged from the existing alignment with the exception of slightly increasing the road width on the bridge with 4-foot-wide shoulders. The bridge is anticipated to be a single span slab structure approximately 50 feet long. Vegetation (brush) would be removed along Chadd Creek both downstream (west of SR 254) and upstream (east) of the existing culvert, to accommodate the bridge construction and stream channel work. Access to the creek channel for restoration work would be directly from SR 254 at either the bridge location or the culvert at PM 40.83.

Under current conditions, Chadd Creek flows through the culvert at PM 40.83, which would continue to serve as a clear water diversion. Levees (cofferdams), consisting of gravel filled fabric bags covered with impermeable plastic sheet, may be used adjacent to the bridge construction area to prevent water intrusion or breaching of the creek. Pumps could be used to remove water from excavated areas within the work zone. Surface streambank material would be removed from the creek channel and temporarily stockpiled on-site for re-use where the channel is regraded.

The stream channel and banks of Chadd Creek would be reconstructed with previously stockpiled streambank material, tree stumps, and logs as available from on-site material. Slopes would also incorporate bio-engineered fill materials and approved plantings would be placed within the slopes. The existing culvert at PM 40.83 (used as a clear water diversion) would remain in place for local drainage for the small tributary area extending south to the newly constructed bridge and to the west. Chadd Creek would be redirected into the adjusted channel under the bridge.

A temporary construction easement is anticipated for re-grading a small section of Chadd Creek. Recreation activity is likely not occurring at the location needed for the temporary construction easement.

"Provide a safe and reliable transportation network that serves all people and respects the environment"

California Department of Transportation — North Region Environmental

District 1
1656 Union Street, Eureka, CA 95501

District 2
1657 Riverside Drive, Redding, CA 96001 (DO)
1031 Butte Street, Redding, CA 96001 (W. Venture)

District 3
703 B Street, Marysville, CA 95901



DE MINIMIS DETERMINATION

The *de minimis* impact finding is based on the degree or level of impact, including any avoidance, minimization, and mitigation or enhancement measures that are included in the project to address the Section 4(f) use. *De minimis* impact findings must be expressly conditioned upon implementation of any measures that were relied upon to reduce the impact to a *de minimis* level.

Based on project protection measures, the project would have no adverse effect on the activities, features, and attributes of Humboldt Redwoods State

"Provide a safe and reliable transportation network that serves all people and respects the environment"

California Department of Transportation — North Region Environmental

District 1
1656 Union Street, Eureka, CA 95501

District 2
1657 Riverside Drive, Redding, CA 96001 (DO)
1031 Butte Street, Redding, CA 96001 (W. Venture)

District 3
703 B Street, Marysville, CA 95901

Park. Therefore, Caltrans considers the requirements of Section 4(f) *de minimis* to be satisfied.



02/28/2024

Morgan Kipf, Environmental Scientist
Caltrans District 1

Date

Concurrence with the Section 4(f) De Minimis Impact Finding

Victor Bjelajac

Victor Bjelajac (Feb 29, 2024 15:41 PST)

2/29/2024

Victor Bjelajac, District Superintendent
California State Parks, North Coast Redwoods District

Date

"Provide a safe and reliable transportation network that serves all people and respects the environment"

California Department of Transportation — North Region Environmental

District 1
1656 Union Street, Eureka, CA 95501

District 2
1657 Riverside Drive, Redding, CA 96001 (DO)
1031 Butte Street, Redding, CA 96001 (W. Venture)

District 3
703 B Street, Marysville, CA 95901

Appendix E. Caltrans' Response to Comments





State of California – Natural Resources Agency
DEPARTMENT OF FISH AND WILDLIFE
Northern Region
601 Locust Street
Redding, CA 96001
www.wildlife.ca.gov

GAVIN NEWSOM, Governor
CHARLTON H. BONHAM, Director



January 27, 2023

Cassie L. Nichols
Environmental Scientist
California Department of Transportation
North Region Environmental
1656 Union Street
Eureka, CA 95501
Cassie.Nichols@dot.ca.gov

SUBJECT: HUM 254 CULVERT REHAB PROJECT (SCH# [2022120136](#))

On December 7, 2022, the California Department of Fish and Wildlife (CDFW) received an Initial Study with Proposed Negative Declaration (IS/ND) from the California Department of Transportation (Caltrans; Lead Agency) for the HUM 254 Culvert Rehab Project (Project), Humboldt County, California. CDFW understands the Lead Agency would accept comments on the Project through January 13, 2023; however, Caltrans agreed to an extension to January 27, 2023, to incorporate CDFW observations from a Project site visit on January 19, 2023.

As a Trustee Agency for the State's fish and wildlife resources, CDFW has jurisdiction over the conservation, protection, and management of fish, wildlife, native plants, and the habitat necessary to sustain their populations. As a Responsible Agency, CDFW administers the California Endangered Species Act (CESA) and other provisions of the Fish and Game Code (FGC) that conserve the State's fish and wildlife public trust resources. CDFW offers the following comments and recommendations in our role as Trustee and Responsible Agency pursuant to the California Environmental Quality Act (CEQA; California Public Resource Code section 21000 *et seq.*). CDFW participates in the regulatory process in its roles as Trustee and Responsible Agency to minimize Project impacts on natural resources and avoid potential significant environmental impacts by recommending avoidance and minimization measures. These comments are intended to reduce the Project's impacts on public trust resources.

Project Description

As described in the IS/ND, the Lead Agency proposes to rehabilitate existing stream crossings and drainage systems, reduce sediment inputs to the South Fork Eel River, and remediate fish passage barriers by addressing various stream crossing locations along State Route (SR) 254 (Avenue of the Giants) near Weott and Miranda in

Conserving California's Wildlife Since 1870

Cassie L. Nichols
California Department of Transportation
January 27, 2023
Page 2 of 8

Humboldt County. The Project begins north of US 101 at SR 254 post mile (PM) 0.00 and ends 1.9 miles north of Holmes Flat Road at SR 254 PM 43.00. The Project occurs within Humboldt Redwoods State Park. The Project proposes to construct two structures to provide fish passage, one at Chadd Creek and the other at Mowry Creek, and rehabilitate 45 existing stream crossings or drainage systems.

Environmental Setting and Special Status Species

The South Fork of the Eel River and its tributaries are important fish-bearing streams that provide spawning and rearing habitat for a variety of salmonids as well as habitat for other sensitive aquatic and terrestrial species including Southern Oregon / Northern California evolutionarily significant unit (ESU) of coho salmon (*Oncorhynchus kisutch*; State Threatened [ST]), California Coastal fall Chinook salmon (*O. tshawytscha*; Federally Threatened [FT]), winter and summer runs of Northern California distinct population segment (DPS) of steelhead (*O. mykiss*; Species of Special Concern [SSC], State Endangered [SE] respectively), coastal cutthroat trout (*O. clarki clarki*; SSC), Pacific lamprey (*Entosphenus tridentatus*; SSC), Western brook lamprey (*Lampetra richardsoni*; SSC), Western pond turtle (*Actinemys marmorata*; SSC), foothill yellow-legged frog (*Rana boylei*; SSC) North Coast Clade, northern red-legged frog (*R. aurora*; SSC), yellow warbler (*Setophaga petechia*; SSC), osprey (*Pandion haliaetus*; Watch List), bald eagle (*Haliaeetus leucocephalus*; SE), and other terrestrial and aquatic species.

CDFW Consultation History

CDFW staff attended a Project meeting on April 28, 2021, and conducted site visits on August 5, 2021, and January 19, 2023. CDFW appreciates ongoing communication and coordination by Caltrans staff.

CDFW Permitting

Caltrans should notify CDFW for a Lake or Streambed Alteration (LSA) Agreement due to the Project's substantial alteration to the bed, bank or channel of numerous streams. Additionally, Caltrans may need incidental take¹ authorization for coho salmon pursuant to CESA. CDFW looks forward to continuing to coordinate with Caltrans to ensure mitigation approaches will be compatible with state permitting requirements, including further coordination on mitigation approaches for impacts to onsite habitat.

¹ Take is defined as hunt, pursue, catch, capture, or kill, or attempt to hunt, pursue, catch, capture, or kill (Fish and Game Code §86).

Cassie L. Nichols
California Department of Transportation
January 27, 2023
Page 3 of 8

CDFW Comments on the IS/ND:

1. Fish passage. IS/ND Table 1 (Proposed Project Work) identifies three locations proposed for fish passage improvements (unnamed tributary at PM 8.13, Mowry Creek at PM 15.04, and Chadd Creek at PM 40.81). However, the Natural Environment Study (NES) cited in the IS/ND indicates eight Project locations where fish habitat may be present, either based on recent field work or the California Fish Passage Assessment Database (PAD) (Elston, 2023). This discrepancy is important because Senate Bill (SB) 857 (Streets and Highways Code section 156.3) requires projects using state or federal transportation funds (if the project affects a stream crossing on a stream where salmon or steelhead are, or historically were) to remediate any fish passage barrier. When barriers to fish passage are being addressed, plans and projects shall be developed in coordination with CDFW. The IS/ND does not appear to address SB 857 or associated requirements. During the January 19, 2023 site visit, CDFW staff identified Project locations at PMs 6.85, 8.13, 15.04, 16.44, 22.87, and 40.81 as likely or possibly accessible to anadromous salmonids.

Therefore, CDFW recommends the IS/ND be revised to include a discussion on SB 857 requirements and a summary of Project locations indicated as fish habitat in Appendix D of the NES (**Recommendation 1**). These locations should include fish passage design in consultation with CDFW, or the IS/ND should provide a detailed justification as to why fish passage is not needed at specific locations and a proposal to revise the PAD, if applicable.

2. Environmental Study Limits and Right of Way. The Environmental Study Limits (ESL), Right of Way (ROW), and Temporary Construction Easements (TCE) are defined generally in the IS/ND but are not shown on figures or plans within the IS/ND. In Appendix A of the NES, ESLs and ROW/TCE are presented for most, but not all locations (e.g., PM 40.81 Chadd Creek). Based on information provided, it is unclear if the ESL and ROW/TCE are large enough to encompass areas needed at Project locations where fish passage design and/or stream bed vertical adjustment is needed. More specifically, the IS/ND does not contain related information for stream geomorphic assessments, long profile elevation surveys, channel cross sections with existing and proposed Project elements, and HEC-RAS modeling². Without this information CDFW is not able to evaluate the appropriateness of proposed engineered stream crossing lengths/widths, effects of streamflow modifications, and distance/locations of streamflow bypass around construction areas. As a result, CDFW cannot evaluate the adequacy of the ESL and ROW/TCE. These parameters are needed to identify the entire Project area and the “whole of the action,” which will inform appropriate ESL, ROW/TCE (CEQA Guidelines sections 15003 (h), and 15063(a)(1)). Additionally,

² Several of these special studies are presented in Caltrans' Project Delivery Roadmap as needing to occur prior to preparation of a CEQA document (Caltrans 2011).

Cassie L. Nichols
California Department of Transportation
January 27, 2023
Page 4 of 8

insufficient ROW or TCE areas could result in Project delays or unforeseen additional costs to Caltrans.

Therefore, CDFW recommends the IS/ND be revised to include, for complex fish passage remediation locations and/or locations where stream bed vertical adjustment is needed, a minimum of 30% design plans that utilize stream geomorphic assessments, long profile elevation surveys, channel cross sections, and HEC-RAS modeling (**Recommendation 2**). Conducting this work prior to preparing a CEQA document will increase the likelihood that the ESL and ROW/TCE are sufficient for biological effects analyses as well as site access for construction activities.

3. Large Redwood Trees, Sensitive Natural Communities. The IS/ND states the Project may result in a total of 2.271 acres (ac) of impacts to Sensitive Natural Communities (SNC) (2.096-ac temporary impacts, 0.175-ac permanent impacts) and that these impacts are less than significant without mitigation. The IS/ND provides an impact analysis discussion for the Redwood Forest and Woodland SNC but not for other SNCs disclosed as impacted. Appendix E of the NES recommends removal of 12 trees to accomplish Project activities; however, the IS/ND only describes impacts to four redwood trees (*Sequoia sempervirens*), all over 50 inches in diameter at breast height (DBH). The IS/ND states these four trees are not proposed to be removed but indicates well over 20% of the structural root zone (SRZ) for each of the four trees may be impacted and that exceeding 20% may result in substantial effects to tree health and stability. Although the IS/ND describes work at redwood tree root impact areas as minimally invasive due to tree acclimation to higher levels of stress from compaction, previous road maintenance-related severance of structural roots, and ongoing lack of air and water availability under the road surface; these existing conditions could also be considered stressors that should be considered cumulatively with proposed Project impacts to the SRZ of large trees. The significance of these impacts (including individual trees) may be heightened due to the Project occurring within the Humboldt Redwoods State Park, whose mission, in part, is to preserve the state's extraordinary biological diversity. Additionally, Humboldt Redwoods State Park's Road and Trail Management Plan identifies large trees as highly scenic and substantial visual features (California State Parks 2019).

Therefore, CDFW recommends the IS/ND either provide further analysis to support a less than significant determination for impacts to large diameter trees and SNCs or consider these impacts potentially significant (**Recommendation 3**). CDFW appreciates Project design modifications at Mowry Creek (shifting road alignment seven feet west) to minimize impacts to an 82-inch DBH redwood tree; however, this Project modification may constitute CEQA mitigation by minimizing potentially significant impacts (CEQA Guidelines sections 15064(f)(2) and

Cassie L. Nichols
California Department of Transportation
January 27, 2023
Page 5 of 8

15370(b)). The IS/ND should be revised to include a reconciliation of trees recommend for removal in Appendix E of the NES with the trees analyzed in the IS/ND. If there is high confidence the Project can be feasibly implemented without substantial risk to trees described in the Appendix E of the NES (particularly the SRZ), this justification should be described in more detail in the IS/ND.

4. Revegetation. The IS/ND includes a revegetation measure as a Standard Measure or Best Management Practices Measure relating to Greenhouse Gas Emissions (GHG-5), but revegetation is not included as one of the Biological Standard Measures.

Given the cumulative amount of ground disturbance and vegetation removal that will likely occur within a State Park to accomplish the Project, CDFW recommends the IS/ND be revised to include revegetation with success performance criteria (**Recommendation 4**).

5. Project Location Information. The IS/ND includes Highway PM numbers as the primary descriptor of Project locations. While this is helpful for on-site location of Project locations, PMs are less helpful to CDFW when conducting desk reviews utilizing Geographic Information Systems (GIS) such as CDFW's Biogeographic Information and Observation System. This is due to PMs on publicly available GIS layers being imprecise and occasionally off by 100 feet or more.

Therefore, CDFW request that, in addition to PMs, a precise latitude and longitude (WGS coordinate system in decimal degrees preferred) be provided for each Project location (**Recommendation 5**). This will facilitate a more accurate CDFW review of Project locations.

6. Initial Study Consultation. As soon as a Lead Agency has determined that an Initial Study will be required for a project, the Lead Agency shall consult informally with all Responsible Agencies and all Trustee Agencies responsible for resources affected by the project to obtain the recommendations of those agencies as to whether an EIR or a Negative Declaration should be prepared (CEQA Guidelines section 15063(g)). While CDFW appreciates Project design modifications at Mowry Creek (shifting road alignment seven feet west) to minimize impacts to an 82-inch DBH redwood tree, this Project modification may constitute CEQA mitigation by minimizing potentially significant impacts (CEQA Guidelines sections 15064(f)(2) and 15370(b)).

Therefore, CDFW recommends Caltrans re-evaluate the potential significance of Project impacts, particularly to large diameter trees (**Recommendation 6**). If Caltrans concludes impacts may be potentially significant, a Mitigated Negative Declaration or Environmental Impact Report would be a more appropriate CEQA

Cassie L. Nichols
California Department of Transportation
January 27, 2023
Page 6 of 8

document than the current Negative Declaration.

Summary of Recommendations

1. CDFW recommends the IS/ND be revised to include a discussion on SB 857 fish passage requirements and a summary of Project locations indicated as fish habitat in Appendix D of the NES. These locations should include fish passage design in consultation with CDFW, or the IS/ND should provide a detailed justification as to why fish passage is not needed at specific locations and a proposal to revise the PAD, if applicable.
2. CDFW recommends the IS/ND be revised to include a minimum of 30% design plans that utilize stream geomorphic assessments, long profile elevation surveys, channel cross sections, and HEC-RAS modeling for complex fish passage remediation locations and/or locations where stream bed vertical adjustment is needed. Conducting this work prior to preparing a CEQA document will increase the likelihood that the ESL and ROW/TCE are sufficient for biological effects analyses as well as site access for construction activities.
3. CDFW recommends the IS/ND either provide further analysis to support a less than significant determination for impacts to large diameter trees and SNCs or consider these impacts potentially significant. The IS/ND should be revised to include a reconciliation of trees recommend for removal in Appendix E of the NES with the trees analyzed in the IS/ND. If there is a high confidence the Project can be feasibly implemented without substantial risk to trees described in the Appendix E of the NES (particularly the SRZ), this should be described in more detail in the IS/ND.
4. Given the cumulative amount of ground disturbance and vegetation removal that will likely occur within a State Park to accomplish the Project, CDFW recommends the IS/ND be revised to include revegetation with success performance criteria.
5. CDFW requests that, in addition to PMs, a precise latitude and longitude (WGS coordinate system in decimal degrees preferred) be provided for each Project location. This will facilitate a more accurate CDFW review of Project locations.
6. CDFW recommends Caltrans re-evaluate the potential significance of Project impacts, particularly to large diameter trees. If Caltrans concludes impacts may

Cassie L. Nichols
California Department of Transportation
January 27, 2023
Page 7 of 8

be potentially significant, a Mitigated Negative Declaration or Environmental Impact Report would be a more appropriate CEQA document than the current Negative Declaration.

Thank you for the opportunity to comment on this draft IS/ND. CDFW staff are available to meet with you to consult with or address the contents of this letter in greater depth. If you have questions on this matter or would like to discuss these recommendations, please contact Senior Environmental Scientist Specialist Greg O'Connell at ceqareferrals@wildlife.ca.gov.

Sincerely,

DocuSigned by:

132FDFECF23F4FD...

Jason Roberts, acting for
Tina Bartlett, Regional Manager
Northern Region

ec: Susan Stewart
North Coast Regional Water Quality Control Board
Susan.Stewart@waterboards.ca.gov

Daniel Breen
U.S. Army Corps of Engineers
Daniel.B.Breen@usace.army.mil

Mike Kelly
NOAA Fisheries West Coast Region
Mike.Kelly@noaa.gov

Gregory Schmidt
US Fish and Wildlife Service
Gregory_Schmidt@fws.gov

Rebecca Garwood, Michael van Hattem, Greg O'Connell
California Department of Fish and Wildlife

State Clearinghouse, Office of Planning and Research
State.Clearinghouse@opr.ca.gov

Cassie L. Nichols
California Department of Transportation
January 27, 2023
Page 8 of 8

Citations

California State Parks. (2019). Humboldt Redwoods State Park Road and Trail Management Plan, Final Draft. North Coast Redwoods District, Humboldt Redwoods State Park. Weott, CA. Retrieved January 23, 2023, from <https://www.parks.ca.gov/pages/1324/files/Environmental%20Draft.FINAL.sm.pdf>.

Caltrans. (2011). Resource and Regulatory Agency Involvement in the Caltrans Project Development Process. California Department of Transportation. Retrieved January 23, 2023, from <https://dot.ca.gov/-/media/dot-media/programs/environmental-analysis/documents/env/dea-project-delivery-roadmap-a11y.pdf>.

Elston, Anne. (2023). California Fish Passage Assessment Database [ds69]. Calif. Dept. of Fish and Wildlife. Biogeographic Information and Observation System (BIOS). Retrieved January 23, 2023, from <http://bios.dfg.ca.gov>.

From: [Roman, Isabella@DTSC](mailto:Roman.Isabella@DTSC)
To: [Nichols, Cassie@DOT](mailto:Nichols.Cassie@DOT)
Subject: HUM 254 Culvert Rehab Project IS/ND Comment
Date: Friday, January 6, 2023 3:30:51 PM

EXTERNAL EMAIL. Links/attachments may not be safe.

Hello,

I represent the Department of Toxic Substances Control (DTSC) reviewing the Initial Study with Proposed Negative Declaration (IS/ND) for the HUM 254 Culvert Rehab Project.

All of the topics under the Hazards and Hazardous Materials section are marked as “No Impact,” with little to no explanation as to why this designation was chosen. A discussion should be provided that addresses each individual topic in the Hazards and Hazardous Materials section.

For topic 2.9a) and 2.9b), a discussion should be provided regarding hazardous materials use during construction and operation. During construction, hazardous materials such as fuels and oils are typically used. Explanations should be provided for why this hazardous materials transport/use/disposal is minimal (duration of use, amount of materials used, toxicity of materials used, best management practices, adherence to regulations etc.). The same discussion should be provided for hazardous materials used during operation. The IS/ND should also discuss whether soil and/or groundwater contamination is anticipated to be disturbed during construction.

For topic 2.9c), a discussion should be provided regarding whether a school is present within ¼ mile of the project area. If so, would the above activities and hazardous material use have an impact on the school?

For topic 2.9d), a discussion should be provided regarding whether a Cortese List site is on or nearby the project area, and whether this Cortese List site would have an impact on the project. Please visit this link for a list of Cortese List resources that should be reviewed as part of the CEQA process: <https://calepa.ca.gov/sitecleanup/corteselist/>.

The Hazards and Hazardous Materials discussion states the following: “‘No Impact’ determinations in this section are based on the scope, description, and location of the proposed project, as well as the Initial Site Investigation prepared for this project on August 30, 2021 (Caltrans, 2022f).” If the Initial Site Investigation is integral to the CEQA analysis, this report should be provided as an appendix and/or summarized in the text.

Please feel free to reach out if you have any questions or concerns.

Sincerely,



Isabella Roman (she/her/hers)
Environmental Scientist
Site Mitigation and Restoration Program
(510)-540-3879
Isabella.Roman@dtsc.ca.gov

Department of Toxic Substances Control
700 Heinz Avenue, Berkeley, California 94710
California Environmental Protection Agency

From: [Jackson Hurst](#)
To: [Nichols, Cassie@DOT](#)
Subject: HUM 254 Culvert Rehab Project IS/MND Document Public Comment
Date: Tuesday, December 13, 2022 3:53:34 PM

EXTERNAL EMAIL. Links/attachments may not be safe.

Name - Jackson Hurst

Address - 4216 Cornell Crossing, Kennesaw, Georgia 30144

Comment - I have reviewed the IS/MND Document for Caltrans HUM 254 Culvert Rehab Project and I approve and support the build alternative because the build alternative will rehabilitate culverts under CA 254 which will improve safety and prevent water from overtopping CA 254.

sent from ghostlightmater@yahoo.com

CALTRANS RESPONSE TO CDFW

Thank you for providing comments as a trustee and responsible agency. Caltrans appreciates the ongoing coordination with CDFW to date. Notably, coordination with CDFW began in 2018 and over the course of that time to date, four different CDFW staff members (liaisons) have attended multiple meetings and field reviews to discuss this project.

1. The draft IS/ND noted these eight locations as potential fish habitat on page 54 under Special Status Fish Species. However, based on a joint CDFW and Caltrans meeting May 22, 2023, several locations have been updated to be noted as not be fish passage locations (Postmiles (PM) 0.44 and 6.85) and/or dropped from the project (PM 16.44). Additionally, PM 11.53 was included in the special status species section in error. During that meeting it was also determined that location PM 22.87 would require further analysis in the form of a geomorphology study. This location was later dropped from the project after preparation of the geomorphology study concluding in a joint CDFW and Caltrans meeting on February 7, 2024, that it may be a viable fish passage location and would not qualify for a proposed design exception to normal fish passage remediation design. Complete fish passage remediation at this location may require geological technical investigations, right of way from parks, potential impacts to large diameter redwood trees, additional biological surveys, and additional funding, all of which could threaten the delivery of the whole project at this stage. The IS/ND and the supporting Natural Environmental Study (NES) has been amended accordingly. Caltrans intends to continue using Caltrans Fish Passage Design guidance, while working closely with CDFW and NMFS as the design is refined (during the design phase of the project) which follows the final environmental document. Although not described in detail within the IS/ND, numerous streets and highways codes and other laws and regulations apply to the project; of note, the IS/ND is not required to specifically discuss these rather they are typically discussed in the supporting technical studies. In the case of SB 857 it's typically mentioned in the NES. In this case it will be mentioned in the NES addendum. Based on the consolidation of locations as mentioned above, the project is in compliance with SB 857.

2. Caltrans believes 30% design plans were included in the Draft IS/ND. Project design details will be further refined as the project progresses. Project plans were included instead of project layouts in the Draft IS/ND; however, project layouts, which include the Environmental Study Limits, are included in the final IS/ND. CDFW was provided those layouts for evaluation in the Natural Environmental Study, which identified the ESL, proposed temporary construction easements (TCEs), and proposed right of way. Upon further review, Caltrans has expanded the Chadd Creek ESL, which has been updated in the Final Initial Study and reviewed and documented by technical specialists.

The IS/ND does not contain information for stream geomorphic assessments, long profile elevation surveys, channel cross sections with existing and proposed project elements, or HEC-RAS modeling. This level of detail was determined not required nor did it come up during agency correspondence and field reviews early in project development. Caltrans fish passage policy has evolved over the years and these studies are becoming more common for complex fish passage remediation locations, especially ones that may require hydraulic solutions. Technical studies and evaluations for this project began in 2018 and if this same project was to begin today 2023, it's likely these recommended studies would be slated for some of the locations. With that being said, Caltrans believes the three remaining fish passage locations on this project are not complex and do not need these additional studies beyond what has been done in order to determine impacts or fish passage viability or design at this stage. The two

primary fish passage locations (PM 15.04 and 40.81) are full span solutions, and the other location (PM 8.13) includes only minor remediations. Preliminary hydraulic reports were completed for Chadd Creek (PM 40.81) and Mowry Creek (PM 15.04) facility locations.

Design elements are further refined following project approval, with continued coordination between Caltrans, CDFW and NMFS throughout the project. Caltrans appreciates that CDFW was able to begin discussing this project from conception in 2018, including coordination with four CDFW staff members over the following years. As part of early and often coordination, CDFW has attended multiple field reviews and meetings with Caltrans staff members since 2018 to ensure this important work is completed for fish passage, the environment, public access to California State Parks, the community that relies on SR 254 for daily life, and emergency services.

3. Based on the project scope, the determination for Sensitive Natural Communities is accurate as mitigation is not needed. However, the Sensitive Natural Communities section of the IS/ND has been updated to further describe the less than significant determination. The Plant Species and Sensitive Natural Communities section describes measures where there is high confidence the project can be feasibly implemented without substantial risk to large trees. Trees can be compared from technical studies, such as Appendix E of the Natural Environment Study, to the IS/ND by using the Post Mile identifier. Vegetation, including trees, would be removed as a result of this project and are calculated in the impact numbers. Caltrans is *not proposing to remove any redwood trees over 24 inch DBH*. Sensitive Natural Communities are not heightened due to public or private status; however, public perception does appear to change between public or private land. SR 254 contains areas that travel through Humboldt Redwoods State Park and private locations. This maintenance project preserves access to the main entrance to the Humboldt Redwoods State Park and visitor services, preserving public access to the highly scenic public trails resource.

4. The project description on pages 13, 38, & 66 of the IS ND states that Caltrans would be *consistent with the California State Parks' genetic integrity policy*. A measure has been added under Standard Measures and Best Management Practices BR-3 in the event a Revegetation Plan may be needed; however, revegetation is not planned at this time. As discussed with CDFW, and described in the IS/ND, the majority of these locations are cut/cover and would have minimal ground disturbance and vegetation removal.

5. GIS data on SR 254 is not always precise or accurate. Post miles are used by private citizens, emergency services, reporting newspapers, and additional agencies. Post miles are also common reference points to the lay person/public for ease of reference in understanding environmental documents. Post miles, or mile markers, are nationwide and show the number of miles from where the Interstate route entered the state in which you are traveling. For east-west roads, mile 0 is on the west end, and numbers increase going east. For north-south routes, mile 0 is at the southern end, and numbers increase going north. Numbering restarts every time you cross a county line. It has not been typical for Caltrans to include lat/ long in these documents as they are geared to the public; however, following your request Caltrans has updated Table 1 to include Latitude and Longitude for each location within the Initial Study.

6. Caltrans appreciates CDFW's time in discussing this project beginning with onset of coordination in 2018 (which has included coordination with four CDFW liaisons over the course of the project to date), as documented in the Initial Study correspondence. In addition, Caltrans submitted the Transmittal for CDFW Early Consultation Information Needs Caltrans Project Impacts to CDFW in April of 2021, which documented the expected document level as an IS/ND or CE.

The project would not have a substantial adverse effect on any riparian habitat or other Sensitive Natural Community identified in local or regional plans, policies, regulations, or by the California Department of Wildlife or U.S. Fish and Wildlife Service. Impacts to Sensitive Natural Communities are not potentially significant, especially to individual root impacts to trees, when compared to the Sensitive Natural Community on SR 254. As the CEQA and NEPA lead agency, it is Caltrans' role to make the determination on the level of environmental document, as well as significance. This project will remain an IS/ND while striving for innovative, context-sensitive solutions to serve the environment and this rural community.

CALTRANS RESPONSE TO COMMENTS: THE DEPARTMENT OF TOXIC SUBSTANCES CONTROL (DTSC):

Thank you for your comments. As stated in the document, *“No Impact” determinations in this section are based on the scope, description, and location of the proposed project, as well as the Initial Site Investigation prepared for this project on August 30, 2021 (Caltrans 2022f). There are no hazardous waste sites or businesses commonly associated with hazardous waste generation nearby, and project work would not impact sites listed on the Hazardous Waste and Substances Site List (Cortese List). This project would not impair implementation or physically interfere with emergency response or expose people or structures to a significant risk of loss injury or death involving wildland fires.*”

This project is not anticipated to create a significant hazard to the public or the environment through the routine transport, use, or disposal of hazardous materials, or create a significant hazard to the public or the environment through reasonably foreseeable upset and accident conditions involving the release of hazardous materials into the environment. Please refer to Section 1.4 Standard Measures and Best Management Practices, which describes standard lead and treated wood waste management.

Miranda High School is about .15 mile from the location at Post Mile 6.2 and the project is not anticipated to emit hazardous emissions or handle hazardous or acutely hazardous materials, substances, or waste. As stated in the IS/ND, the project area is not on a Cortese list and Caltrans has reviewed the resources you mentioned. All technical studies are available upon request, however are not required to be included as an Appendix. Response to the CEQA Environmental Checklist questions were provided in the text following the checklist.

CALTRANS RESPONSE TO COMMENTS: JACKSON HURST

Thank you for your comments in support of the project. Caltrans appreciates your involvement, community concern, and time spent reviewing the environmental document.