

---

# **Appendix F-1**

Geotechnical Investigation - Building 6



**GEOTECHNICAL INVESTIGATION –  
BUILDING 6  
MOJAVE DRIVE INDUSTRIAL PARK  
BUILDINGS 5 & 6**

4,100± feet East of Highway 395,  
500± feet North of Mojave Drive  
Victorville, California  
for  
Aquadera Sunset LLC



**SOUTHERN  
CALIFORNIA  
GEOTECHNICAL**  
*A California Corporation*

January 3, 2023

Aquadera Sunset LLC  
14180 Dallas Parkway, Suite 730  
Dallas, Texas 75254



**SOUTHERN  
CALIFORNIA  
GEOTECHNICAL**  
*A California Corporation*

Attention: Mr. Brandon Gallup  
Acquisitions & Asset Management

Project No.: **22G268-1**

Subject: **Geotechnical Investigation – Building 6**  
Mojave Drive Industrial Park Buildings 5 & 6  
4,100± feet East of Highway 395, 500± feet North of Mojave Drive  
Victorville, California

Gentlemen:

In accordance with your request, we have conducted a geotechnical investigation for the proposed Building 6 development of the overall project. This report also includes feasibility borings for the proposed Building 5 development. We are pleased to present this report summarizing the conclusions and recommendations developed from our investigation.

We sincerely appreciate the opportunity to be of service on this project. We look forward to providing additional consulting services during the course of the project. If we may be of further assistance in any manner, please contact our office.

Respectfully Submitted,

**SOUTHERN CALIFORNIA GEOTECHNICAL, INC.**

A handwritten signature in blue ink, appearing to read "Joseph Lozano Leon".

Joseph Lozano Leon  
Staff Engineer

A handwritten signature in blue ink, appearing to read "Robert G. Trazo".

Robert G. Trazo, GE 2655  
Principal Engineer



Distribution: (1) Addressee

# TABLE OF CONTENTS

<b>1.0 EXECUTIVE SUMMARY</b>	<b>1</b>
<b>2.0 SCOPE OF SERVICES</b>	<b>4</b>
<b>3.0 SITE AND PROJECT DESCRIPTION</b>	<b>5</b>
3.1 Site Conditions	5
3.2 Proposed Development	5
<b>4.0 SUBSURFACE EXPLORATION</b>	<b>7</b>
4.1 Scope of Exploration/Sampling Methods	7
4.2 Geotechnical Conditions	7
<b>5.0 LABORATORY TESTING</b>	<b>9</b>
<b>6.0 CONCLUSIONS AND RECOMMENDATIONS</b>	<b>11</b>
6.1 Seismic Design Considerations	11
6.2 Geotechnical Design Considerations	13
6.3 Site Grading Recommendations	16
6.4 Construction Considerations	20
6.5 Foundation Design and Construction – Building 6	22
6.6 Preliminary Foundation Design Recommendations – Building 5	23
6.7 Floor Slab Design and Construction – Building 6	24
6.8 Preliminary Floor Slab Design and Construction – Building 5	25
6.9 Trash Enclosure Design Parameters	26
6.10 Exterior Flatwork Design and Construction	27
6.11 Retaining Wall Design and Construction	27
6.12 Pavement Design Parameters	30
<b>7.0 GENERAL COMMENTS</b>	<b>32</b>
<b>APPENDICES</b>	
A Plate 1: Site Location Map Plate 2: Boring Location Plan	
B Boring Logs	
C Laboratory Test Results	
D Grading Guide Specifications	
E Seismic Design Parameters	

# **1.0 EXECUTIVE SUMMARY**

---

Presented below is a brief summary of the conclusions and recommendations of this geotechnical design-level investigation for the Building 6 site and the geotechnical feasibility study for the Building 5 site. Since this summary is not all inclusive, it should be read in complete context with the entire report.

## **Geotechnical Design Considerations**

- Native alluvium was encountered at the ground surface at all of the boring locations. The results of laboratory testing indicate that the near-surface soils within the upper 5 to 6± feet possess a moderate potential for collapse when exposed to moisture infiltration as well as moderate consolidation when exposed to load increases in the range of those that will be exerted by the new foundations. The near-surface soils, in their present condition, are not considered suitable to support the foundation loads of the new building, and could result in excessive post-construction settlements.
- Remedial grading should be performed within the proposed building areas in order to remove a portion of the near-surface native alluvium, and replace these materials as compacted structural fill soils.

## **Site Preparation Recommendations – Building 6**

- Initial site preparation should include stripping of any surficial vegetation. The surficial vegetation, and any organic soils should be properly disposed of off-site.
- Remedial grading should be performed within the proposed building area in order to remove any soils disturbed during stripping and a portion of the near-surface native alluvium. The soils within the proposed building area should be overexcavated to a depth of 5 feet below existing grade and to a depth of at least 3 feet below proposed building pad subgrade elevations. Within the influence zones of the new foundations, the overexcavation should extend to a depth of at least 3 feet below proposed foundation bearing grade.
- The overexcavation areas should extend at least 5 feet beyond the building and foundation perimeters, and to an extent equal to the depth of fill placed below the foundation bearing grade, whichever is greater.
- Following completion of the overexcavation, the resulting subgrade soils should be evaluated by the geotechnical engineer to identify any additional soils that should be removed. The resulting subgrade should then be scarified to a depth of 12 inches and moisture conditioned to 2 to 4 percent above optimum. The previously excavated soils may then be replaced as compacted structural fill. All structural fill soils should be compacted to at least 90 percent of the ASTM D-1557 maximum dry density.
- The new pavement and flatwork subgrade soils are recommended to be scarified to a depth of 12± inches, moisture conditioned and recompacted to at least 90 percent of the ASTM D-1557 maximum dry density.

## **Preliminary Site Preparation Recommendations – Building 5**

- Initial site preparation should include stripping of any surficial vegetation. The surficial vegetation, and any organic soils should be properly disposed of off-site.
- Remedial grading should be performed within the proposed building area in order to remove any soils disturbed during stripping and a portion of the near-surface native alluvium.

- Preliminarily, the existing soils within the building pad area should be overexcavated to depths of 3 to 5 feet below existing grades, and to depths of 2 to 4 feet below proposed pad grades, whichever is greater. The soils within the proposed foundation influence zones should be overexcavated to a depth of at least 2 to 4 feet below proposed foundation bearing grades.
- The overexcavation areas should extend at least 5 feet beyond the building and foundation perimeters and to an extent equal to the depth of fill below the foundation. If the proposed structures incorporate any exterior columns (such as for a canopy or overhang) the overexcavation should also encompass these areas.
- Following completion of the overexcavation, the exposed soils should be scarified to a depth of at least 12 inches, and thoroughly flooded to raise the moisture content of the underlying soils to at least 2 to 4 percent above optimum moisture content. The subgrade soils should then be recompacted to at least 90 percent of the ASTM D-1557 maximum dry density. The previously excavated soils may then be replaced as compacted structural fill.
- The new pavement and flatwork subgrade soils are recommended to be scarified to a depth of 12± inches, moisture conditioned and recompacted to at least 90 percent of the ASTM D-1557 maximum dry density.

#### **Foundation Design Recommendations – Building 6**

- Conventional shallow foundations, supported in newly placed compacted fill.
- 3,000 lbs/ft<sup>2</sup> maximum allowable soil bearing pressure.
- Maximum, net allowable soil bearing pressure: 2,000 lbs/ft<sup>2</sup> for new footings if the full lateral extent of remedial grading cannot be achieved.
- Reinforcement consisting of at least six (6) No. 5 rebars (3 top and 3 bottom) in strip footings. Additional reinforcement may be necessary for structural considerations.

#### **Preliminary Foundation Design Recommendations – Building 5**

- Conventional shallow foundations, supported in newly placed compacted structural fill.
- 2,500 to 3,000 lbs/ft<sup>2</sup> maximum allowable soil bearing pressure.
- The design of the foundations will depend on the results of a future design-level geotechnical study. Minimum recommended reinforcement based on geotechnical conditions is expected to consist of four (4) to six (6) No. 5 rebars (2 to 3 top and 2 to 3 bottom) in strip footings. Additional reinforcement may be necessary for structural considerations.

#### **Building Floor Slab Design Recommendations – Building 6**

- Conventional Slabs-on-Grade: minimum 6-inch thickness.
- Modulus of Subgrade Reaction:  $k = 100$  psi/in.
- Minimum slab reinforcement: No. 3 bars at 16 inches on-center, in both directions, due to the presence of potentially expansive soils at the site.
- The actual thickness and reinforcement of the floor slab should be determined by the structural engineer.

#### **Preliminary Floor Slab Design Recommendations – Building 5**

- Conventional slabs-on-grade, minimum 6 to 7 inches thick.
- Modulus of Subgrade Reaction:  $k = 80$  to 150 psi/in.
- Minimum slab reinforcement: No. 3 bars at 16 inches on-center, in both directions, due to the presence of potentially expansive soils at the site.

- The design of the floor slab will depend on the results of a future design-level geotechnical study. The actual thickness and reinforcement of the floor slab should be determined by the structural engineer.

### Pavement Design Recommendations

<b>ASPHALT PAVEMENTS (R=30)</b>					
<b>Materials</b>	<b>Thickness (inches)</b>				
	Auto Parking and Auto Drive Lanes (TI = 4.0 to 5.0)	Truck Traffic			
		TI = 6.0	TI = 7.0	TI = 8.0	TI = 9.0
Asphalt Concrete	3	3½	4	5	5½
Aggregate Base	6	8	10	11	13
Compacted Subgrade	12	12	12	12	12

<b>PORTLAND CEMENT CONCRETE PAVEMENTS (R=30)</b>				
<b>Materials</b>	<b>Thickness (inches)</b>			
	Autos and Light Truck Traffic (TI = 6.0)	Truck Traffic		
		TI = 7.0	TI = 8.0	TI = 9.0
PCC	5	5½	6½	8
Compacted Subgrade (95% minimum compaction)	12	12	12	12



## **2.0 SCOPE OF SERVICES**

---

The scope of services performed for this project was in accordance with our Proposal No. 22P404, dated November 3, 2022. The scope of services included a visual site reconnaissance, subsurface exploration, field and laboratory testing, and geotechnical engineering analysis to provide criteria for preparing the design of the building foundations, building floor slab, and parking lot pavements along with site preparation recommendations and construction considerations for the proposed Building 6 development of the overall project. The evaluation of the environmental aspects of this site was beyond the scope of services for this geotechnical investigation.

At the request of the client, visual site reconnaissance, limited subsurface exploration, limited field and laboratory testing, and geotechnical engineering analysis was also performed to determine the geotechnical feasibility for the proposed Building 5 development. It should be noted that additional subsurface exploration, laboratory testing and engineering analysis will be necessary to provide a design-level geotechnical investigation with specific foundations, floor slab, and grading recommendations for the proposed Building 5 development.

## **3.0 SITE AND PROJECT DESCRIPTION**

---

### **3.1 Site Conditions**

The overall project is located 4,100± feet east of Highway 395 and 500± feet north of Mojave Drive, in Victorville, California. The project consists of two sites, identified as the Building 5 and Building 6 sites, adjacently located in the northern and southern portions of the overall project area, respectively. The overall project is bounded to the north, west, south and east by dirt roads and vacant lots. The general locations of the sites are illustrated on the Site Location Map, enclosed as Plate 1 in Appendix A of this report.

#### **Building 5 (Northern) Site**

The northern site consists of two (2) rectangular-shaped parcels, totaling 36± acres in size. The site is currently vacant and undeveloped. Ground surface cover consists of exposed soil with sparse to moderate native brush and weed growth. Occasional debris is scattered throughout the site.

#### **Building 6 (Southern) Site**

The southern site consists of one (1) rectangular-shaped parcel and portions of two square-shaped parcels, totaling 61.5± acres in size. The site is currently vacant and undeveloped. Ground surface cover consists of exposed soil with sparse to moderate native brush and weed growth. Occasional debris is scattered throughout the site. Drainage channels drain from the southwest to northeast.

#### **General**

Detailed topographic information was not available at the time of this report. Based on elevations obtained from Google Earth, and visual observations made at the time of the subsurface investigation, the overall project topography slopes downward to the northeast at a gradient of 1± percent with an elevation change of 19 to 21± feet.

### **3.2 Proposed Development**

The most current conceptual site plans for the northern and southern sites have been provided to our office by the client. Based on these plans, the sites will be developed as follows:

#### **Building 5 (Northern) Site**

The northern site will be developed with one (1) industrial building. The proposed building, identified as Building 5, will be 675,000± ft<sup>2</sup> in size. The building will be constructed with dock-high doors along a portion of the south building wall.

## Building 6 (Southern) Site

Based on the site plan provided, the southern site will be developed with one (1) industrial building. The proposed building, identified as Building 6, will be 1,160,000± ft<sup>2</sup> in size. The building will be constructed with dock-high doors along a portion of the east and west building walls.

### General

The buildings are expected to be surrounded by asphaltic concrete (AC) pavements in the parking and drive areas, Portland cement concrete (PCC) pavements in the loading dock areas, and concrete flatwork and landscaped planters throughout the sites.

Detailed structural information has not been provided. We assume that the new industrial buildings will be single-story structures of tilt-up concrete construction, typically supported on conventional shallow foundation systems with concrete slab-on-grade floors. Based on the assumed construction, maximum column and wall loads are expected to be on the order of 100 kips and 4 to 7 kips per linear foot, respectively.

No significant amounts of below-grade construction, such as basements or crawl spaces, are expected to be included in the proposed development. Based on the assumed topography, cuts and fills of up to 9± feet are expected to be necessary to achieve the proposed site grades. It should be noted that this estimate does not include any remedial grading recommendations which are presented in a subsequent section of this report.

## **4.0 SUBSURFACE EXPLORATION**

---

### **4.1 Scope of Exploration/Sampling Methods**

The subsurface exploration conducted for this project consisted of a total of seventeen (17) borings (identified as Boring Nos. B-5 through B-21) advanced to depths of 10 to 25± feet below the existing site grades. Boring Nos. B-5 through B-19 were performed as part of the design-level investigation for the Building 6 site. Boring Nos. B-20 and B-21 were performed as part of the geotechnical feasibility study for the Building 5 site. All of the borings were logged during drilling by a member of our staff.

The borings were advanced with hollow-stem augers, by a conventional truck-mounted drilling rig. Representative bulk and relatively undisturbed soil samples were taken during drilling. Relatively undisturbed soil samples were taken with a split barrel "California Sampler" containing a series of one inch long, 2.416± inch diameter brass rings. This sampling method is described in ASTM Test Method D-3550. In-situ samples were also taken using a 1.4± inch inside diameter split spoon sampler, in general accordance with ASTM D-1586. Both of these samplers are driven into the ground with successive blows of a 140-pound weight falling 30 inches. The blow counts obtained during driving are recorded for further analysis. Bulk samples were collected in plastic bags to retain their original moisture content. The relatively undisturbed ring samples were placed in molded plastic sleeves that were then sealed and transported to our laboratory.

The approximate locations of the borings are indicated on the Boring Location Plan, included as Plate 2 in Appendix A of this report. The Boring Logs, which illustrate the conditions encountered at the boring locations, as well as the results of some of the laboratory testing, are included in Appendix B.

### **4.2 Geotechnical Conditions**

#### Alluvium

Native alluvium was encountered at the ground surface at the boring locations, extending to at least the maximum depth explored of 25± feet below the existing grades. The alluvium generally consists of medium dense to dense silty sands, clayey sands and sandy silts, with occasional very dense silty sands, clayey sands and sandy silts, and very stiff to hard sandy clays. Boring No. B-5 encountered a stratum consisting of very dense gravelly sands at a depth of 5½ to 10± feet. Boring No. B-11 encountered a stratum consisting of loose silty sands at the ground surface, extending to a depth of 3± feet. Boring No. B-21 encountered a stratum consisting of very dense sands at a depth of 22 to 25± feet. Some of the encountered soils possess varying amounts of calcareous veining and nodules and occasional porosity.

## Groundwater

Free water was not encountered during the drilling of the borings. Based on the lack of water within the borings and the moisture contents of the recovered soil samples, the static groundwater is considered to have existed at a depth in excess of 25± feet at the time of the subsurface exploration.

As a part of our research, we reviewed available groundwater data in order to determine groundwater levels for the site. Water level data was obtained from the California Department of Water Resources Water Data Library website, <https://wdl.water.ca.gov/waterdatalibrary/>. One (1) monitoring well on record (identified as State Well Name: 05N05W13D001S) is located 1± mile east-southeast from the overall project area. Water level readings within this monitoring well indicates a high groundwater level of 70± feet below the ground surface in January 1917.

## **5.0 LABORATORY TESTING**

---

The soil samples recovered from the subsurface exploration were returned to our laboratory for further testing to determine selected physical and engineering properties of the soils. The tests are briefly discussed below. It should be noted that the test results are specific to the actual samples tested, and variations could be expected at other locations and depths.

### Classification

All recovered soil samples were classified using the Unified Soil Classification System (USCS), in accordance with ASTM D-2488. The field identifications were then supplemented with additional visual classifications and/or by laboratory testing. The USCS classifications are shown on the Boring Logs and are periodically referenced throughout this report.

### Density and Moisture Content

The density has been determined for selected relatively undisturbed ring samples. These densities were determined in general accordance with the method presented in ASTM D-2937. The results are recorded as dry unit weight in pounds per cubic foot. The moisture contents are determined in accordance with ASTM D-2216, and are expressed as a percentage of the dry weight. These test results are presented on the Boring Logs.

### Consolidation

Selected soil samples were tested to determine their consolidation potential, in accordance with ASTM D-2435. The testing apparatus is designed to accept either natural or remolded samples in a one-inch high ring, approximately 2.416 inches in diameter. Each sample is then loaded incrementally in a geometric progression and the resulting deflection is recorded at selected time intervals. Porous stones are in contact with the top and bottom of the sample to permit the addition or release of pore water. The samples are typically inundated with water at an intermediate load to determine their potential for collapse or heave. The results of the consolidation testing are plotted on Plates C-1 through C-16 in Appendix C of this report.

### Maximum Dry Density and Optimum Moisture Content

Representative bulk samples were tested to determine their maximum dry densities and optimum moisture contents. The results have been obtained using the Modified Proctor procedure, per ASTM D-1557. These tests are generally used to compare the in-situ densities of undisturbed field samples, and for later compaction testing. Additional testing of other soil type or soil mixes may be necessary at a later date. The results of the testing are plotted on Plates C-17 and C-18 in Appendix C of this report.

### Expansion Index (EI)

The expansion potential of the on-site soils was determined in general accordance with ASTM D-4829. The testing apparatus is designed to accept a 4-inch diameter, 1-in high, remolded sample. The sample is initially remolded to  $50 \pm 1$  percent saturation and then loaded with a surcharge

equivalent to 144 pounds per square foot. The sample is then inundated with water, and allowed to swell against the surcharge. The resultant swell or consolidation is recorded after a 24-hour period. The results of the EI testing are as follows:

<u>Sample Identification</u>	<u>Expansion Index</u>	<u>Expansive Potential</u>
B-6 @ 0 to 5 feet	25	Low
B-18 @ 0 to 5 feet	56	Medium

### Soluble Sulfates

Representative samples of the near-surface soils were submitted to a subcontracted analytical laboratory for determination of soluble sulfate content. Soluble sulfates are naturally present in soils, and if the concentration is high enough, can result in degradation of concrete which comes into contact with these soils. The results of the soluble sulfate testing are not yet available. These results, along with recommendations for any appropriate sulfate-resistant concrete mix designs will be presented in an addendum report.

### Corrosivity Testing

Representative bulk samples of the near-surface soils were submitted to a subcontracted corrosion engineering laboratory for determination of electrical resistivity, pH, and chloride concentrations. The resistivity of the soils is a measure of their potential to attack buried metal improvements such as utility lines. The results of some of these tests are presented below.

<u>Sample Identification</u>	<u>Saturated Resistivity (ohm-cm)</u>	<u>pH</u>	<u>Chlorides (mg/kg)</u>	<u>Nitrates (mg/kg)</u>	<u>Sulfides (mg/kg)</u>	<u>Redox Potential (mV)</u>
B-6 @ 0 to 5 feet	871	8.1	143.9	66.4	<0.001	185
B-18 @ 0 to 5 feet	8,710	7.7	311.1	17.4	<0.001	204

## **6.0 CONCLUSIONS AND RECOMMENDATIONS**

---

**Based on the results of our review, field exploration, laboratory testing and geotechnical analysis, the Building 6 site of the overall proposed development is considered feasible from a geotechnical standpoint.** The recommendations contained in this report should be taken into the design, construction, and grading considerations.

**Based on the preliminary nature of the geotechnical feasibility study performed within the Building 5 site, further geotechnical investigation will be required prior to construction of the proposed development in this portion of the project site.**

The recommendations are contingent upon all grading and foundation construction activities being monitored by the geotechnical engineer of record. The recommendations are provided with the assumption that an adequate program of client consultation, construction monitoring, and testing will be performed during the final design and construction phases to verify compliance with these recommendations. Maintaining Southern California Geotechnical, Inc., (SCG) as the geotechnical consultant from the beginning to the end of the project will provide continuity of services. The geotechnical engineering firm providing testing and observation services shall assume the responsibility of Geotechnical Engineer of Record.

The Grading Guide Specifications, included as Appendix D, should be considered part of this report, and should be incorporated into the project specifications. The contractor and/or owner of the development should bring to the attention of the geotechnical engineer any conditions that differ from those stated in this report, or which may be detrimental for the development.

### **6.1 Seismic Design Considerations**

The subject site is located in an area which is subject to strong ground motions due to earthquakes. The performance of a site specific seismic hazards analysis was beyond the scope of this investigation. However, numerous faults capable of producing significant ground motions are located near the subject site. Due to economic considerations, it is not generally considered reasonable to design a structure that is not susceptible to earthquake damage. Therefore, significant damage to structures may be unavoidable during large earthquakes. The proposed structure should, however, be designed to resist structural collapse and thereby provide reasonable protection from serious injury, catastrophic property damage and loss of life.

#### Faulting and Seismicity

Research of available maps indicates that the subject site is not located within an Alquist-Priolo Earthquake Fault Zone. Furthermore, SCG did not identify any evidence of faulting during the geotechnical investigation. Therefore, the possibility of significant fault rupture on the site is considered to be low.

The potential for other geologic hazards such as seismically induced settlement, lateral spreading, tsunamis, inundation, seiches, flooding, and subsidence affecting the site is considered low.



## Seismic Design Parameters

The 2022 California Building Code (CBC) provides procedures for earthquake resistant structural design that include considerations for on-site soil conditions, occupancy, and the configuration of the structure including the structural system and height. The seismic design parameters presented below are based on the soil profile and the proximity of known faults with respect to the subject site. Based on the anticipated adoption of the 2022 California Building Code (CBC) on January 1, 2023, we expect that the proposed development will be designed in accordance with the 2022 CBC.

The 2022 CBC Seismic Design Parameters have been generated using the SEAOC/OSHPD Seismic Design Maps Tool, a web-based software application available at the website [www.seismicmaps.org](http://www.seismicmaps.org). This software application calculates seismic design parameters in accordance with several building code reference documents, including ASCE 7-16, upon which the 2022 CBC is based. The application utilizes a database of risk-targeted maximum considered earthquake ( $MCE_R$ ) site accelerations at 0.01-degree intervals for each of the code documents. The table below was created using data obtained from the application. The output generated from this program is attached to this letter.

The 2022 CBC states that for Site Class D sites with a mapped  $S_1$  value greater than 0.2, a site-specific ground motion analysis may be required in accordance with Section 11.4.8 of ASCE 7-16. Supplement 3 to ASCE 7-16 modifies Section 11.4.8 of ASCE 7-16 and states that "a ground motion hazard analysis is not required where the value of the parameter  $SM_1$  determined by Eq. (11.4-2) is increased by 50% for all applications of  $SM_1$  in this Standard. The resulting value of the parameter  $SD_1$  determined by Eq. (11.4-4) shall be used for all applications of  $SD_1$  in this Standard."

The seismic design parameters presented in the table below were calculated using the site coefficients ( $F_a$  and  $F_v$ ) from Tables 1613.2.3(1) and 1613.2.3(2) presented in Section 16.4.4 of the 2022 CBC. It should be noted that the site coefficient  $F_v$  and the parameters  $SM_1$  and  $SD_1$  were not included in the SEAOC/OSHPD Seismic Design Maps Tool output for the ASCE 7-16 standard. We calculated these parameters-based on Table 1613.2.3(2) in Section 16.4.4 of the 2022 CBC using the value of  $S_1$  obtained from the Seismic Design Maps Tool. **The values of  $SM_1$  and  $SD_1$  tabulated below** were determined using equations 11.4-2 and 11.4-4 of ASCE 7-16 (Equations 16-20 and 16-23, respectively, of the 2022 CBC) and **do not include a 50 percent increase**. As discussed above, if a ground motion hazard analysis has not been performed,  $SM_1$  and  $SD_1$  must be increased by 50 percent for all applications with respect to ASCE 7-16.

## 2022 CBC SEISMIC DESIGN PARAMETERS

Parameter		Value
Mapped Spectral Acceleration at 0.2 sec Period	S <sub>S</sub>	1.178
Mapped Spectral Acceleration at 1.0 sec Period	S <sub>1</sub>	0.458
Site Class	---	D
Site Modified Spectral Acceleration at 0.2 sec Period	S <sub>MS</sub>	1.212
Site Modified Spectral Acceleration at 1.0 sec Period	S <sub>M1</sub>	0.844*
Design Spectral Acceleration at 0.2 sec Period	S <sub>DS</sub>	0.808
Design Spectral Acceleration at 1.0 sec Period	S <sub>D1</sub>	0.562*

\*Note: These values must be increased by 50 percent if a site-specific ground motion hazard analysis has not been performed. However, this increase is not expected to affect the design of the structure type proposed for this site. This assumption should be verified by the project structural engineer. The values tabulated above do not include a 50-percent increase.

### Liquefaction

Liquefaction is the loss of strength in generally cohesionless, saturated soils when the pore-water pressure induced in the soil by a seismic event becomes equal to or exceeds the overburden pressure. The primary factors which influence the potential for liquefaction include groundwater table elevation, soil type and grain size characteristics, relative density of the soil, initial confining pressure, and intensity and duration of ground shaking. The depth within which the occurrence of liquefaction may impact surface improvements is generally identified as the upper 50 feet below the existing ground surface. Liquefaction potential is greater in saturated, loose, poorly graded fine sands with a mean ( $d_{50}$ ) grain size in the range of 0.075 to 0.2 mm (Seed and Idriss, 1971). Clayey (cohesive) soils or soils which possess clay particles ( $d < 0.005\text{mm}$ ) in excess of 20 percent (Seed and Idriss, 1982) are generally not considered to be susceptible to liquefaction, nor are those soils which are above the historic static groundwater table.

The California Geological Survey (CGS) has not yet conducted detailed seismic hazards mapping in the area of the subject site. The general liquefaction susceptibility of the site was attempted to be determined by research of the San Bernardino County Land Use Plan, General Plan, Geologic Hazard Overlay. No geologic hazard overlay was available for the Adelanto Quadrangle at the time of this report. The general plan update website indicates that if a geologic hazard map overlay does not exist, then there are no geologic hazards mapped by the state or county present in that community. However, based on the lack of a historic high ground water table within the upper 50± feet of the ground surface, liquefaction is not considered to be a design concern for this project.

## **6.2 Geotechnical Design Considerations**

### General

Native alluvium was encountered at the ground surface at all of the boring locations. The results of laboratory testing indicate that the near-surface soils within the upper 5 to 6± feet possess a moderate potential for collapse when exposed to moisture infiltration as well as moderate

consolidation when exposed to load increases in the range of those that will be exerted by the new foundations. The near-surface soils, in their present condition, are not considered suitable to support the foundation loads of the new building, and could result in excessive post-construction settlements. The native soils at greater depths generally will experience less influence from the new foundation loads. Therefore, remedial grading is considered warranted within the proposed building areas in order to remove the upper portion of the near-surface native alluvial soils, and replace these materials as compacted structural fill soils.

**We recommend that a later design-level geotechnical investigation be performed within the Building 5 site of the overall development, in order to more completely characterize the subsurface conditions and confirm the suitability of the design recommendations provided in this report.**

### Settlement

The recommended remedial grading will remove the potentially compressible and collapsible near-surface native alluvium, and replace these materials as compacted structural fill. The native soils that will remain in place below the recommended depth of overexcavation will not be subject to significant stress increases from the foundations of the new structure. Provided that the recommended remedial grading is completed, the post-construction static settlements of the proposed structure are expected to be less than 1.0 and 0.5 inches for total and differential settlements of shallow foundations, respectively.

### Expansion

Laboratory testing performed on representative samples of the near surface soils indicates that these materials possess a low to medium expansion potential (EI = 25 to 56). Based on the presence of expansive soils at this site, care should be given to proper moisture conditioning of all building pad subgrade soils to a moisture content of 2 to 4 percent above the ASTM D-1557 optimum during site grading. In addition to adequately moisture conditioning the subgrade soils and fill soils during grading, special care must be taken to maintaining moisture content of these soils at 2 to 4 percent above the optimum moisture content. This will require the contractor to frequently moisture condition these soils throughout the grading process, unless grading occurs during a period of relatively wet weather. Civil and structural design considerations are presented in Section 6.4 of this report. It is recommended that additional expansion index testing be conducted at the completion of rough grading to evaluate the expansion potential of the as-graded building pad.

### Corrosion Potential

The results of laboratory testing indicate that the tested samples of the on-site soils possess saturated resistivity values of 871 and 8,710 ohm-cm, and pH values of 7.7 and 8.1. The soils possess redox potentials of 185 and 204 mV, and sulfide concentrations of less than 0.001 mg/kg. These test results have been evaluated in accordance with guidelines published by the Ductile Iron Pipe Research Association (DIPRA). The DIPRA guidelines consist of a point system by which characteristics of the soils are used to quantify the corrosivity characteristics of the site. Resistivity, pH, sulfide concentration, redox potential, and moisture content are the five factors that enter into the evaluation procedure. **Based on these factors, and utilizing the DIPRA procedure, the on-site soils are considered to be corrosive to ductile iron pipe.**

**Therefore, polyethylene protection is expected to be required for cast iron or ductile iron pipes.**

Based on American Concrete Institute (ACI) Publication 318 Building Code Requirements for Structural Concrete and Commentary, reinforced concrete that is exposed to external sources of chlorides requires corrosion protection for the steel reinforcement contained within the concrete. The ACI318-14 indicates that Exposure Classes C1 and C2 are assigned to non-prestressed and prestressed concrete members, depending on the degree of exposure to external sources of moisture and chlorides in service. Furthermore, ACI318-14, Table 19.3.1.1, indicates that Exposure Class C1 pertains to concrete exposed to moisture but not an external source of chlorides. ACI 318 defines concrete exposed to moisture and an external source of chlorides as "severe" or exposure category C2. ACI 318 does not clearly define a specific chloride concentration at which contact with the adjacent soil will constitute a "C2" or severe exposure. However, the Caltrans Memo to Designers 10-5, Protection of Reinforcement Against Corrosion Due to Chlorides, Acids and Sulfates, dated June 2010, indicates that soils possessing chloride concentrations greater than 500 mg/kg are considered to be corrosive to reinforced concrete. The results of the laboratory testing indicate chloride concentrations ranging from 143.9 to 311.1 mg/kg. Although the soils contain some chlorides, we do not expect that the chloride concentrations of the tested soils are high enough to constitute a "severe" or C2 chloride exposure. Therefore, a chloride exposure category of C1 is considered appropriate for this site.

Nitrates present in soil can be corrosive to copper tubing at concentrations greater than 50 mg/kg. The tested samples possess nitrate concentrations ranging from 17.4 to 66.4 mg/kg. **Based on these test results, the on-site soils are considered to be corrosive to copper pipe.**

**Since SCG does not practice in the area of corrosion engineering, we recommend that the client contact a corrosion engineer to provide a more thorough evaluation of these test results.**

#### Shrinkage/Subsidence

Removal and recompaction of the near-surface alluvial soils is estimated to result in an average shrinkage of 6 to 16 percent. However, potential shrinkage for individual samples ranged locally between 1 and 22 percent. The potential shrinkage estimate is based on dry density testing performed on small-diameter samples taken at the boring locations. If a more accurate and precise shrinkage estimate is desired, SCG can perform a shrinkage study involving several excavated test-pits where in-place densities are determined using in-situ testing methods instead of laboratory density testing on small-diameter samples. Please contact SCG for details and a cost estimate regarding a shrinkage study, if desired.

Minor ground subsidence is expected to occur in the soils below the zone of removal, due to settlement and machinery working. The subsidence is estimated to be 0.15 feet.

These estimates are based on previous experience and the subsurface conditions encountered at the boring locations. The actual amount of subsidence is expected to be variable and will be dependent on the type of machinery used, repetitions of use, and dynamic effects, all of which are difficult to assess precisely.

## Grading and Foundation Plan Review

It is recommended that we be provided with copies of the grading and foundation plans, when they become available, for review with regard to the conclusions, recommendations, and assumptions contained within this report.

### **6.3 Site Grading Recommendations**

The grading recommendations presented below are based on the subsurface conditions encountered at the boring locations and our understanding of the proposed development. We recommend that all grading activities be completed in accordance with the Grading Guide Specifications included as Appendix D of this report, unless superseded by site-specific recommendations presented below.

#### Site Stripping and Demolition

Initial site stripping should include removal of any surficial vegetation, as well as any underlying topsoil or other organic materials. This should include any weeds, grasses, shrubs, and trees. Root systems associated with the trees should be removed in their entirety, and the resultant excavations should be backfilled with compacted structural fill soils. The actual extent of site stripping should be determined in the field by the geotechnical engineer, based on the organic content and stability of the materials encountered. These materials should be disposed of off-site.

Demolition should include removal of utilities and any other subsurface improvements that will not remain in place with the new development. Debris resultant from demolition should be disposed of off-site.

#### Treatment of Existing Soils: Building Pad No. 6

Remedial grading should be performed within the proposed Building 6 pad area in order to remove any soils disturbed during stripping, and the existing potentially compressible/collapsible native alluvium. In general, it is recommended that the overexcavation extend to a depth of at least 5 feet below existing grade, and to a depth of at least 3 feet below proposed grade, whichever is greater. Within the influence zones of the new foundations, the overexcavation should extend to a depth of at least 3 feet below proposed foundation bearing grade.

The overexcavation areas should extend at least 5 feet beyond the building and foundation perimeters, and to an extent equal to the depth of fill placed below the foundation bearing grade, whichever is greater. If the proposed structure incorporates any exterior columns (such as for a canopy or overhang) the area of overexcavation should also encompass these areas.

Following completion of the overexcavation, the subgrade soils within the overexcavation areas should be evaluated by the geotechnical engineer to verify their suitability to serve as the structural fill subgrade, as well as to support the foundation loads of the new structure. This evaluation should include proofrolling and probing to identify any soft, loose or otherwise unstable soils that must be removed. Some localized areas of deeper excavation may be required if fill

materials or loose, porous, or low-density native soils are encountered at the base of the overexcavation.

After a suitable overexcavation subgrade has been achieved, the exposed soils should be scarified to a depth of at least 12 inches and moisture conditioned to achieve a moisture content of 2 to 4 percent above optimum moisture content. The subgrade soils should then be recompacted to at least 90 percent of the ASTM D-1557 maximum dry density.

The building pad area may then be raised to grade with previously excavated soils or imported, very low expansive structural fill. Structural fill soils present within the proposed building area should be compacted to at least 90 percent of the ASTM D-1557 maximum dry density.

#### Preliminary Treatment of Existing Soils: Building Pad No. 5

Remedial grading should be performed within the proposed Building 5 pad area in order to remove any soils disturbed during stripping, and the existing potentially compressible/collapsible native alluvium. Preliminarily, the existing soils within the building pad area should be overexcavated to depths of 3 to 5 feet below existing grades, and to depths of 2 to 4 feet below proposed pad grades, whichever is greater. The soils within the proposed foundation influence zones should be overexcavated to a depth of at least 2 to 4 feet below proposed foundation bearing grades.

The overexcavation areas should extend at least 5 feet beyond the building and foundation perimeters, and to an extent equal to the depth of fill placed below the foundation bearing grade, whichever is greater. If the proposed structure incorporates any exterior columns (such as for a canopy or overhang) the area of overexcavation should also encompass these areas.

Following completion of the overexcavation, the subgrade soils within the overexcavation areas should be evaluated by the geotechnical engineer to verify their suitability to serve as the structural fill subgrade, as well as to support the foundation loads of the new structure. This evaluation should include proofrolling and probing to identify any soft, loose or otherwise unstable soils that must be removed. Some localized areas of deeper excavation may be required if fill materials or loose, porous, or low-density native soils are encountered at the base of the overexcavation.

After a suitable overexcavation subgrade has been achieved, the exposed soils should be scarified to a depth of at least 12 inches and moisture conditioned to achieve a moisture content of 2 to 4 percent above optimum moisture content. The subgrade soils should then be recompacted to at least 90 percent of the ASTM D-1557 maximum dry density.

The building pad area may then be raised to grade with previously excavated soils or imported, very low expansive structural fill. Structural fill soils present within the proposed building area should be compacted to at least 90 percent of the ASTM D-1557 maximum dry density.

**We recommend that a later design-level geotechnical investigation be performed within the Building 5 site of the overall development, in order to more completely characterize the subsurface conditions and confirm the suitability of the design recommendations provided in this report.**

### Treatment of Existing Soils: Retaining Walls and Site Walls (Building 6 Site)

The existing soils within the areas of any proposed retaining walls and site walls should be overexcavated to a depth of 3 feet below foundation bearing grade and replaced as compacted structural fill as discussed above for the proposed building pad. Any undocumented fill soils or disturbed native alluvium within any of these foundation areas should be removed in their entirety. The overexcavation areas should extend at least 3 feet beyond the foundation perimeters, and to an extent equal to the depth of fill below the new foundations. Any erection pads for tilt-up concrete walls are considered to be part of the foundation system. Therefore, these overexcavation recommendations are applicable to erection pads. The overexcavation subgrade soils should be evaluated by the geotechnical engineer prior to scarifying, thoroughly moisture conditioning to within 2 to 4 percent above the optimum moisture content, and recompacting the upper 12 inches of exposed subgrade soils. The previously excavated soils may then be replaced as compacted structural fill.

If the full lateral recommended remedial grading cannot be completed for the proposed retaining walls and site walls located along property lines, the foundations for those walls should be designed using a reduced allowable bearing pressure. Furthermore, the contractor should take necessary precautions to protect the adjacent improvements during rough grading. Specialized grading techniques, such as A-B-C slot cuts, will likely be required during remedial grading. The geotechnical engineer of record should be contacted if additional recommendations, such as shoring design recommendations, are required during grading.

### Treatment of Existing Soils: Parking and Drive Areas (Building 6 Site)

Based on economic considerations, overexcavation of the existing near-surface existing soils in the new parking and drive areas is not considered warranted, with the exception of areas where lower strength or unstable soils are identified by the geotechnical engineer during grading. Subgrade preparation in the new parking and drive areas should initially consist of removal of all soils disturbed during stripping operations.

The geotechnical engineer should then evaluate the subgrade to identify any areas of additional unsuitable soils. Any such materials should be removed to a level of firm and unyielding soil. The exposed subgrade soils should then be scarified to a depth of 12± inches, moisture conditioned to 2 to 4 percent above the optimum moisture content, and recompacted to at least 90 percent of the ASTM D-1557 maximum dry density. Based on the presence of variable strength surficial soils throughout the site, it is expected that some isolated areas of additional overexcavation may be required to remove zones of lower strength, unsuitable soils.

The grading recommendations presented above for the proposed parking and drive areas assume that the owner and/or developer can tolerate minor amounts of settlement within these areas. The grading recommendations presented above do not mitigate the extent of compressible/collapsible native alluvium in the parking and drive areas. As such, some settlement and associated pavement distress could occur. Typically, repair of such distressed areas involves significantly lower costs than completely mitigating these soils at the time of construction. If the owner cannot tolerate the risk of such settlements, the parking and drive areas should be overexcavated to a depth of 2 feet below proposed pavement subgrade elevation, with the resulting soils replaced as compacted structural fill.

## Treatment of Existing Soils: Flatwork Areas (Building 6 Site)

Subgrade preparation in the new flatwork areas should initially consist of removal of all soils disturbed during stripping and demolition operations. The geotechnical engineer should then evaluate the subgrade to identify any areas of additional unsuitable soils. The subgrade soils should then be scarified to a depth of 12± inches, moisture conditioned or air dried to 2 to 4 percent above optimum, and recompacted to at least 90 percent of the ASTM D-1557 maximum dry density. Based on the presence of variable strength alluvial soils throughout the subject site, it is expected that some isolated areas of additional overexcavation may be required to remove zones of lower strength, unsuitable soils.

As noted previously, the subject site is underlain by low to medium expansive soils. Support of new flatwork on low to medium expansive soils carries additional risk with respect to flatwork movement and potential distress. This report provides recommendations for moisture conditioning and additional steel reinforcement in the flatwork areas in order to minimize the potential effects of the expansive soils. However, if additional protection is desired, the client should consider the placement of a 2-foot-thick layer of non-expansive soil beneath all flatwork.

### Fill Placement

- Fill soils should be placed in thin (6± inches), near-horizontal lifts, moisture conditioned to 2 to 4 percent above the optimum moisture content, and compacted.
- On-site soils may be used for fill provided they are cleaned of any debris to the satisfaction of the geotechnical engineer.
- All grading and fill placement activities should be completed in accordance with the requirements of the CBC and the grading code of the city of Victorville and/or the county of San Bernardino.
- All fill soils should be compacted to at least 90 percent of the ASTM D-1557 maximum dry density. Fill soils should be well mixed.
- Compaction tests should be performed periodically by the geotechnical engineer as random verification of compaction and moisture content. These tests are intended to aid the contractor. Since the tests are taken at discrete locations and depths, they may not be indicative of the entire fill and therefore should not relieve the contractor of his responsibility to meet the job specifications.

### Imported Structural Fill

All imported structural fill should consist of very low expansive ( $EI < 20$ ), well graded soils possessing at least 10 percent fines (that portion of the sample passing the No. 200 sieve). Additional specifications for structural fill are presented in the Grading Guide Specifications, included as Appendix D.

### Utility Trench Backfill

In general, all utility trench backfill should be compacted to at least 90 percent of the ASTM D-1557 maximum dry density. As an alternative, a clean sand (minimum Sand Equivalent of 30) may be placed within trenches and compacted in place (jetting or flooding is not recommended). Compacted trench backfill should conform to the requirements of the local grading code, and more restrictive requirements may be indicated by the city of Victorville and/or the county of San



Bernardino. All utility trench backfills should be witnessed by the geotechnical engineer. The trench backfill soils should be compaction tested where possible; probed and visually evaluated elsewhere.

Utility trenches which parallel a footing, and extending below a 1h:1v (horizontal to vertical) plane projected from the outside edge of the footing should be backfilled with structural fill soils, compacted to at least 90 percent of the ASTM D-1557 standard. Pea gravel backfill should not be used for these trenches.

Any soils used to backfill voids around subsurface utility structures, such as manholes or vaults, should be placed as compacted structural fill. If it is not practical to place compacted fill in these areas, then such void spaces may be backfilled with lean concrete slurry. Uncompacted pea gravel or sand is not recommended for backfilling these voids since these materials have a potential to settle and thereby cause distress of pavements placed around these subterranean structures.

## **6.4 Construction Considerations**

### Excavation Considerations

The near-surface soils generally consist of moderate strength silty sands, sandy silts, clayey sands and occasional sandy clays. These materials may be subject to minor to moderate caving within shallow excavations. Where caving occurs within shallow excavations, flattened excavation slopes may be sufficient to provide excavation stability. On a preliminary basis, the inclination of temporary slopes should not exceed 2h:1v within sandy soils. In addition, the inclination of temporary slopes should not exceed 1.5h:1v within clayey soils. Deeper excavations may require some form of external stabilization such as shoring or bracing. Maintaining adequate moisture content within the near-surface soils will improve excavation stability. All excavation activities on this site should be conducted in accordance with Cal-OSHA regulations.

### Moisture Sensitive Subgrade Soils

Some of the near-surface soils possess appreciable silt and clay content and may become unstable if exposed to significant moisture infiltration or disturbance by construction traffic. In addition, based on their granular content, some of the on-site soils will also be susceptible to erosion. The site should, therefore, be graded to prevent ponding of surface water and to prevent water from running into excavations.

If the construction schedule dictates that site grading will occur during a period of wet weather, allowances should be made for costs and delays associated with drying the on-site soils or import of a drier, less moisture sensitive fill material. Grading during wet or cool weather may also increase the depth of overexcavation in the pad area as well as the need for a stabilization layer.

### Expansive Soils

The near-surface soils within the subject site have been determined to possess a low to medium expansion potential. Therefore, care should be given to proper moisture conditioning of all subgrade soils to a moisture content of 2 to 4 percent above the Modified Proctor optimum during

site grading. All imported fill soils should have very low expansive ( $EI < 20$ ) characteristics. **In addition to adequately moisture conditioning the subgrade soils and fill soils during grading, special care must be taken to maintain the moisture content of these soils at 2 to 4 percent above the Modified Proctor optimum. This will require the contractor to frequently moisture condition these soils throughout the grading process, unless grading occurs during a period of relatively wet weather.**

Due to the presence of expansive soils at this site, provisions should be made to limit the potential for surface water to penetrate the soils immediately adjacent to the new structure. These provisions should include directing surface runoff into rain gutters and area drains, reducing the extent of landscaped areas around the structure, and sloping the ground surface away from the building. Where possible, it is recommended that landscaped planters not be located immediately adjacent to the proposed building. If landscaped planters around the building are necessary, it is recommended that drought tolerant plants or a drip irrigation system be utilized, to minimize the potential for deep moisture penetration around the structure. Presented below is a list of additional soil moisture control recommendations that should be considered by the owner, developer, and civil engineer:

- Ponding and areas of low flow gradients in unpaved walkways, grass and planter areas should be avoided. In general, minimum drainage gradients of 2 percent should be maintained in unpaved areas.
- Bare soil within five feet of proposed structure should be sloped at a minimum five percent gradient away from the structure (about three inches of fall in five feet), or the same area could be paved with a minimum surface gradient of one percent. Pavement is preferable.
- Decorative gravel ground cover tends to provide a reservoir for surface water and may hide areas of ponding or poor drainage. Decorative gravel is, therefore, not recommended and should not be utilized for landscaping unless equipped with a subsurface drainage system designed by a licensed landscape architect.
- Positive drainage devices, such as graded swales, paved ditches, and catch basins should be installed at appropriate locations within the area of proposed development.
- Concrete walks and flatwork should not obstruct the free flow of surface water to the appropriate drainage devices.
- Area drains should be recessed below grade to allow free flow of water into the drain. Concrete or brick flatwork joints should be sealed with mortar or flexible mastic.
- Gutter and downspout systems should be installed to capture all discharge from roof areas. Downspouts should discharge directly into a pipe or paved surface system to be conveyed off-site.
- Enclosed planters adjoining, or in close proximity to the proposed structure, should be sealed at the bottom and provided with subsurface collection systems and outlet pipes.
- Depressed planters should be raised with soil to promote runoff (minimum drainage gradient two percent or five percent, see above), and/or equipped with area drains to eliminate ponding.
- Drainage outfall locations should be selected to avoid erosion of slopes and/or properly armored to prevent erosion of graded surfaces. No drainage should be directed over or towards adjoining slopes.
- All drainage devices should be maintained on a regular basis, including frequent observations during the rainy season to keep the drains free of leaves, soil and other debris.
- Landscape irrigation should conform to the recommendations of the landscape architect and should be performed judiciously to preclude either soaking or excessive drying of the foundation soils. This should entail regular watering during the drier portions of the year and little or no irrigation during the rainy season. Automatic sprinkler systems should, therefore, be switched to manual operation during the rainy season. Good irrigation practice typically requires frequent application

of limited quantities of water that are sufficient to sustain plant growth, but do not excessively wet the soils. Ponding and/or run-off of irrigation water are indications of excessive watering.

Other provisions, as determined by the landscape architect or civil engineer, may also be appropriate.

### Groundwater

The static groundwater table is considered to exist at a depth greater than 25± feet or more below existing grade. Therefore, groundwater is not expected to impact the grading or foundation construction activities.

## **6.5 Foundation Design and Construction – Building 6**

Based on the preceding grading recommendations, it is assumed that the new building pad will be underlain by newly placed structural fill soils extending to a depth of at least 3 feet below foundation bearing grade, underlain by 1± foot of additional soil that has been densified and moisture conditioned in place. Based on this subsurface profile, the proposed structure may be supported on shallow foundations.

### Foundation Design Parameters

New square and rectangular footings may be designed as follows:

- Maximum, net allowable soil bearing pressure: 3,000 lbs/ft<sup>2</sup>.
- Maximum, net allowable soil bearing pressure: 2,000 lbs/ft<sup>2</sup> if the full recommended lateral extent of remedial grading cannot be achieved.
- Minimum wall/column footing width: 14 inches/24 inches.
- Minimum longitudinal steel reinforcement within strip footings: Six (6) No. 5 rebars (3 top and 3 bottom) due to the presence of expansive soils.
- Minimum foundation embedment: 12 inches into suitable structural fill soils, and at least 18 inches below adjacent exterior grade. Interior column footings may be placed immediately beneath the floor slab.
- It is recommended that the perimeter building foundations be continuous across all exterior doorways. Any flatwork adjacent to the exterior doors should be doweled into the perimeter foundations in a manner determined by the structural engineer.

The allowable bearing pressures presented above may be increased by 1/3 when considering short duration wind or seismic loads. The minimum steel reinforcement recommended above is based on geotechnical considerations; additional reinforcement may be necessary for structural considerations. The actual design of the foundations should be determined by the structural engineer.

## Foundation Construction

The foundation subgrade soils should be evaluated at the time of overexcavation, as discussed in Section 6.3 of this report. It is further recommended that the foundation subgrade soils be evaluated by the geotechnical engineer immediately prior to steel or concrete placement. Soils suitable for direct foundation support should consist of newly placed structural fill, compacted to at least 90 percent of the ASTM D-1557 maximum dry density. Any unsuitable materials should be removed to a depth of suitable bearing compacted structural fill or suitable native alluvium (where reduced bearing pressures are utilized), with the resulting excavations backfilled with compacted fill soils. As an alternative, lean concrete slurry (500 to 1,500 psi) may be used to backfill such isolated overexcavations.

The foundation subgrade soils should also be properly moisture conditioned to 2 to 4 percent above the Modified Proctor optimum, to a depth of at least 12 inches below bearing grade. Since it is typically not feasible to increase the moisture content of the floor slab and foundation subgrade soils once rough grading has been completed, care should be taken to maintain the moisture content of the building pad subgrade soils throughout the construction process.

## Estimated Foundation Settlements

Post-construction total and differential settlements of shallow foundations designed and constructed in accordance with the previously presented recommendations are estimated to be less than 1.0 and 0.5 inches, respectively. Differential movements are expected to occur over a 50-foot span, thereby resulting in an angular distortion of less than 0.002 inches per inch.

## Lateral Load Resistance

Lateral load resistance will be developed by a combination of friction acting at the base of foundations and slabs and the passive earth pressure developed by footings below grade. The following friction and passive pressure may be used to resist lateral forces:

- Passive Earth Pressure: 275 lbs/ft<sup>3</sup>
- Friction Coefficient: 0.28

These are allowable values, and include a factor of safety. When combining friction and passive resistance, the passive pressure component should be reduced by one-third. These values assume that footings will be poured directly against compacted structural fill soils. The maximum allowable passive pressure is 2,500 lbs/ft<sup>2</sup>.

## **6.6 Preliminary Foundation Design Recommendations – Building 5**

Based on the preceding geotechnical design considerations and preliminary grading recommendations, it is assumed that the new building will be underlain by newly-placed structural fill soils, extending to depths of at least 2 to 4 feet below foundation bearing grades. Based on this subsurface profile, the proposed structure may be supported on conventional shallow foundations.

The foundation design parameters presented below provide anticipated ranges for the allowable soil bearing pressures. These ranges should be refined during the subsequent design-level geotechnical investigation.

### Preliminary Foundation Design Parameters

New square and rectangular footings may be designed as follows:

- Maximum, net allowable soil bearing pressure: 2,500 to 3,000 lbs/ft<sup>2</sup>.
- Minimum longitudinal steel reinforcement within strip footings: Four (2) to Six (4) No. 5 rebars (2 to 3 top and 2 to 3 bottom).

### General Foundation Design Recommendations

The allowable bearing pressures presented above may be increased by one-third when considering short duration wind or seismic loads. Additional reinforcement may be necessary for structural considerations. The actual design of the foundations should be determined by the structural engineer.

### Estimated Foundation Settlements

Typically, foundations designed in accordance with the preliminary foundation design parameters presented above will experience total and differential static settlements of less than 1.0 and 0.5 inches, respectively. A detailed settlement analysis should be conducted as part of the design-level geotechnical investigation, once detailed foundation loading information is available.

### Lateral Load Resistance

Lateral load resistance will be developed by a combination of friction acting at the base of foundations and slabs and the passive earth pressure developed by footings below grade. The following friction and passive pressure may be used to resist lateral forces:

- Passive Earth Pressure: 275 to 325 lbs/ft<sup>3</sup>
- Friction Coefficient: 0.28 to 0.32

## **6.7 Floor Slab Design and Construction – Building 6**

Subgrades which will support the new floor slab should be prepared in accordance with the recommendations contained in the ***Site Grading Recommendations*** section of this report. Based on the anticipated grading which will occur at this site, the floor of the proposed structure may be constructed as a conventional slab-on-grade supported on newly placed structural fill (or densified existing soils), extending to a depth of at least 3 feet below finished pad grades. Based on geotechnical considerations, the Building 6 floor slab may be designed as follows:

- Minimum slab thickness: 6 inches.
- Modulus of Subgrade Reaction:  $k = 100$  psi/in.

- Minimum slab reinforcement: No. 3 bars at 16 inches on-center, in both directions, due to the presence of potentially expansive soils at the site. The actual floor slab reinforcement should be evaluated by the structural engineer, based on the imposed loading, and intended use.
- Slab underlayment: If moisture sensitive floor coverings will be used then minimum slab underlayment should consist of a moisture vapor barrier constructed below the entire area of the proposed slab where such moisture sensitive floor coverings are anticipated. The moisture vapor barrier should meet or exceed the Class A rating as defined by ASTM E 1745-97 and have a permeance rating less than 0.01 perms as described in ASTM E 96-95 and ASTM E 154-88. A polyolefin material such as Stego® Wrap Vapor Barrier or equivalent will meet these specifications. The moisture vapor barrier should be properly constructed in accordance with all applicable manufacturer specifications. Given that a rock free subgrade is anticipated and that a capillary break is not required, sand below the barrier is not required. The need for sand and/or the amount of sand above the moisture vapor barrier should be specified by the structural engineer or concrete contractor. The selection of sand above the barrier is not a geotechnical engineering issue and hence outside our purview. Where moisture sensitive floor coverings are not anticipated, the vapor barrier may be eliminated.
- Moisture condition the floor slab subgrade soils to 2 to 4 percent above the Modified Proctor optimum moisture content, to a depth of 12 inches. The moisture content of the floor slab subgrade soils should be verified by the geotechnical engineer within 24 hours prior to concrete placement.
- Proper concrete curing techniques should be utilized to reduce the potential for slab curling or the formation of excessive shrinkage cracks.

The actual design of the floor slabs should be completed by the structural engineer to verify adequate thickness and reinforcement.

## **6.8 Preliminary Floor Slab Design and Construction – Building 5**

Subgrades which will support the new Building 5 floor slab should be prepared in accordance with the preliminary recommendations contained in the ***Preliminary Site Grading Recommendations*** section of this report with any additional recommendations provided in the design-level geotechnical report. Preliminarily, the floor of the proposed structure may be constructed as a conventional slab-on-grade supported on newly placed structural fill. Based on geotechnical considerations, the Building 5 floor slab may be designed as follows:

- Minimum slab thickness: 6 to 7 inches.
- Modulus of Subgrade Reaction:  $k = 80$  to  $150$  psi/in.
- Minimum slab reinforcement: No. 3 bars at 16 inches on-center, in both directions, due to the presence of potentially expansive soils at the site. The actual floor slab

reinforcement should be evaluated by the structural engineer, based on the imposed loading, and intended use.

- Slab underlayment: If moisture sensitive floor coverings will be used then minimum slab underlayment should consist of a moisture vapor barrier constructed below the entire areas of the proposed slabs where floor slab coverings are anticipated. The moisture vapor barrier should meet or exceed the Class A rating as defined by ASTM E 1745-97 and have a permeance rating less than 0.01 perms as described in ASTM E 96-95 and ASTM E 154-88. A polyolefin material such as Stego® Wrap Vapor Barrier or equivalent will meet these specifications. The moisture vapor barrier should be properly constructed in accordance with all applicable manufacturer specifications. Given that a rock free subgrade is anticipated and that a capillary break is not required, sand below the barrier is not required. The need for sand and/or the amount of sand above the moisture vapor barrier should be specified by the structural engineer or concrete contractor. The selection of sand above the barrier is not a geotechnical engineering issue and hence outside our purview. Where moisture sensitive floor coverings are not anticipated, the vapor barrier may be eliminated.
- Proper concrete curing techniques should be utilized to reduce the potential for slab curling or the formation of excessive shrinkage cracks.

The design of the floor slab will depend on the results of a future design-level geotechnical study. The actual thickness and reinforcement of the floor slab should be determined by the structural engineer.

## **6.9 Trash Enclosure Design Parameters**

The proposed development may include a trash enclosure. It is expected that the trash enclosure as well as the approach slab will be subjected to relatively heavy wheel loads, imposed by trash removal equipment.

The subgrade soils in the area of the trash enclosure and the approach slab should be prepared in accordance with the recommendations for the parking areas, presented in Section 6.3 of this report. As such, it is expected that the trash enclosure will be underlain by structural fill soils, extending to a depth of 1 foot below proposed subgrade elevation. Based on geotechnical considerations, the following recommendations are provided for the design of the trash enclosure and the trash enclosure approach slab:

- The trash enclosure may consist of a 6-inch thick concrete slab incorporating a perimeter footing or a turned down edge, extending to a depth of at least 12 inches below adjacent finished grade. If the trash enclosure will incorporate rigid walls such as masonry block or tilt-up concrete, the perimeter foundations should be designed in accordance with the recommendations previously presented in Section 6.5 of this report.
- Reinforcement within the trash enclosure slab should consist of at least No. 4 bars at 18-inches on-center, in both directions.

- The trash enclosure approach slab should be constructed of Portland cement concrete, at least 6 inches in thickness. Reinforcement within the approach slab should consist of at least No. 4 bars at 18-inches on-center, in both directions.
- The trash enclosure and approach slab subgrades should be moisture conditioned to 2 to 4 percent above the optimum moisture content to a depth of 12 inches. The trash enclosure slab and the approach slab should be structurally connected, to reduce the potential for differential movement between the two slabs.
- The actual design of the trash enclosure and the trash enclosure approach slab should be completed by the structural engineer to verify adequate thickness and reinforcement.

### **6.10 Exterior Flatwork Design and Construction**

Subgrades which will support new exterior slabs-on-grade for sidewalks, patios, and other concrete flatwork, should be prepared in accordance with the recommendations contained in the ***Grading Recommendations*** section of this report. Based on geotechnical considerations, exterior slabs on grade may be designed as follows:

- Minimum slab thickness: 4½ inches.
- Minimum slab reinforcement: No. 4 bars at 18 inches on center, in both directions.
- The flatwork at building entry areas should be structurally connected to the perimeter foundation that is recommended to span across the door opening. This recommendation is designed to reduce the potential for differential movement at this joint.
- Moisture condition the flatwork subgrade soils to 2 to 4 percent of optimum moisture content, to a depth of at least 12 inches. Adequate moisture conditioning should be verified by the geotechnical engineer 24 hours prior to concrete placement.
- Proper concrete curing techniques should be utilized to reduce the potential for slab curling or the formation of excessive shrinkage cracks.
- Control joints should be provided at a maximum spacing of 8 feet on center in two directions for slabs and at 6 feet on center for sidewalks. Control joints are intended to direct cracking. Minor cracking of exterior concrete slabs on grade should be expected.

Expansion or felt joints should be used at the interface of exterior slabs on grade and any fixed structures to permit relative movement.

### **6.11 Retaining Wall Design and Construction**

Although not indicated on the site plans, some small (less than 6 feet in height) retaining walls may be required to facilitate the new site grades. The parameters recommended for use in the design of these walls are presented below.



## Retaining Wall Design Parameters

Based on the soil conditions encountered at the boring locations, the following parameters may be used in the design of new retaining walls for this site. We have provided parameters assuming the use of clayey sands silty sands for retaining wall backfill. **The potentially sandy clays should not be used for retaining wall backfill.** Based on their composition, the on-site clayey sands and silty sands have been assigned a friction angle of 29 degrees when compacted to at least 90 percent of the ASTM D-1557 maximum dry-density.

If desired, SCG could provide design parameters for an alternative select backfill material behind the retaining walls. The use of select backfill material could result in lower lateral earth pressures. In order to use the design parameters for the imported select fill, this material must be placed within the entire active failure wedge. This wedge is defined as extending from the heel of the retaining wall upwards at an angle of approximately 60° from horizontal. If select backfill material behind the retaining wall is desired, SCG should be contacted for supplementary recommendations.

### **RETAINING WALL DESIGN PARAMETERS**

Design Parameter		Soil Type
		On-site Clay Sands and Silty Sands
Internal Friction Angle ( $\phi$ )		29°
Unit Weight		132 lbs/ft <sup>3</sup>
Equivalent Fluid Pressure:	Active Condition (level backfill)	46 lbs/ft <sup>3</sup>
	Active Condition (2h:1v backfill)	76 lbs/ft <sup>3</sup>
	At-Rest Condition (level backfill)	68 lbs/ft <sup>3</sup>

Regardless of the backfill type, the walls should be designed using a soil-footing coefficient of friction of 0.28 and an equivalent passive pressure of 275 lbs/ft<sup>3</sup>. The structural engineer should incorporate appropriate factors of safety in the design of the retaining walls.

The active earth pressure may be used for the design of retaining walls that do not directly support structures or support soils that in turn support structures and which will be allowed to deflect. The at-rest earth pressure should be used for walls that will not be allowed to deflect such as those which will support foundation bearing soils, or which will support foundation loads directly.

Where the soils on the toe side of the retaining wall are not covered by a "hard" surface such as a structure or pavement, the upper 1 foot of soil should be neglected when calculating passive resistance due to the potential for the material to become disturbed or degraded during the life of the structure.

## Seismic Lateral Earth Pressures

In accordance with the CBC, any retaining walls more than 6 feet in height must be designed for seismic lateral earth pressures. If walls 6 feet or more are required for this site, the geotechnical engineer should be contacted for supplementary seismic lateral earth pressure recommendations.

## Retaining Wall Foundation Design

The retaining wall foundations should be underlain by at least 3 feet of newly placed structural fill. Foundations to support new retaining walls should be designed in accordance with the general Foundation Design Parameters presented in a previous section of this report.

## Backfill Material

On-site soils may be used to backfill the retaining walls, provided that they are very low expansive ( $EI < 20$ ) sandy soils. All backfill material placed within 3 feet of the back wall-face should have a particle size no greater than 3 inches. The retaining wall backfill materials should be well graded. It is recommended that a minimum 1-foot thick layer of free-draining granular material (less than 5 percent passing the No. 200 sieve) be placed against the face of the retaining walls. This material should extend from the top of the retaining wall footing to within 1 foot of the ground surface on the back side of the retaining wall. This material should be approved by the geotechnical engineer. In lieu of the 1-foot thick layer of free-draining material, a properly installed prefabricated drainage composite such as the MiraDRAIN 6000XL (or approved equivalent), which is specifically designed for use behind retaining walls, may be used. If the layer of free-draining material is not covered by an impermeable surface, such as a structure or pavement, a 12-inch thick layer of a low permeability soil should be placed over the backfill to reduce surface water migration to the underlying soils. The layer of free draining granular material should be separated from the backfill soils by a suitable geotextile, approved by the geotechnical engineer.

All retaining wall backfill should be placed and compacted under engineering controlled conditions in the necessary layer thicknesses to ensure an in-place density between 90 and 93 percent of the maximum dry density as determined by the Modified Proctor test (ASTM D1557). Care should be taken to avoid over-compaction of the soils behind the retaining walls, and the use of heavy compaction equipment should be avoided.

## Subsurface Drainage

As previously indicated, the retaining wall design parameters are based upon drained backfill conditions. Consequently, some form of permanent drainage system will be necessary in conjunction with the appropriate backfill material. Subsurface drainage may consist of either:

- A weep hole drainage system typically consisting of a series of 2-inch diameter holes in the wall situated slightly above the ground surface elevation on the exposed side of the wall and at an approximate 10-foot on-center spacing. Alternatively, 4-inch diameter holes at an approximate 20-foot on-center spacing can be used for this type of drainage system. In addition, the weep holes should include a 2 cubic foot pocket of open graded gravel, surrounded by an approved geotextile fabric, at each weep hole location.

- A 4-inch diameter perforated pipe surrounded by 2 cubic feet of gravel per linear foot of drain placed behind the wall, above the retaining wall footing. The gravel layer should be wrapped in a suitable geotextile fabric to reduce the potential for migration of fines. The footing drain should be extended to daylight or tied into a storm drainage system. The actual design of this type of system should be designed by the civil engineer to provide a drainage system that possesses adequate capacity and slope for its intended use.

Weep holes or a footing drain will not be required for building stem walls.

## **6.12 Pavement Design Parameters**

Site preparation in the pavement area should be completed as previously recommended in the ***Site Grading Recommendations*** section of this report. The subsequent pavement recommendations assume proper drainage and construction monitoring, and are based on either PCA or CALTRANS design parameters for a twenty (20) year design period. However, these designs also assume a routine pavement maintenance program to obtain the anticipated 20-year pavement service life.

### Pavement Subgrades

It is anticipated that the new pavements will be primarily supported on a layer of compacted structural fill, consisting of scarified, thoroughly moisture conditioned and recompacted existing soils. The on-site soils generally consist of silty sands, sandy silts, clayey sands and occasional sandy clays. These soils are generally considered to possess fair to good pavement support characteristics with estimated R-values ranging from 25 to 40. The subsequent pavement design is therefore based upon an assumed R-value of 30. Fill material imported to the site should have support characteristics equal to or greater than that of the on-site soils and be placed and compacted under engineering observed conditions. It is recommended that additional R-value testing be performed after completion of rough grading to verify the pavement support characteristics of the pavement subgrades following site grading.

### Asphaltic Concrete

Presented below are the recommended thicknesses for new flexible pavement structures consisting of asphaltic concrete over a granular base. The pavement designs are based on the traffic indices (TI's) indicated. The client and/or civil engineer should verify that these TI's are representative of the anticipated traffic volumes. If the client and/or civil engineer evaluate that the expected traffic volume will exceed the applicable traffic index, we should be contacted for supplementary recommendations. The design traffic indices equate to the following approximate daily traffic volumes over a 20-year design life, assuming six operational traffic days per week.

<b>Traffic Index</b>	<b>No. of Heavy Trucks per Day</b>
4.0	0
5.0	1
6.0	3
7.0	11
8.0	35
9.0	93

For the purpose of the traffic volumes indicated above, a truck is defined as a 5-axle tractor trailer unit with one 8-kip axle and two 32-kip tandem axles. The traffic indices above allow for 1,000 automobiles per day.

<b>ASPHALT PAVEMENTS (R=30)</b>					
<b>Materials</b>	<b>Thickness (inches)</b>				
	Auto Parking and Auto Drive Lanes (TI = 4.0 to 5.0)	Truck Traffic			
		TI = 6.0	TI = 7.0	TI = 8.0	TI = 9.0
Asphalt Concrete	3	3½	4	5	5½
Aggregate Base	6	8	10	11	13
Compacted Subgrade	12	12	12	12	12

The aggregate base course should be compacted to at least 95 percent of the ASTM D-1557 maximum dry density. The asphaltic concrete should be compacted to at least 95 percent of the Marshall maximum density, as evaluated by ASTM D-2726. The aggregate base course may consist of crushed aggregate base (CAB) or crushed miscellaneous base (CMB), which is a recycled gravel, asphalt and concrete material. The gradation, R-Value, Sand Equivalent, and Percentage Wear of the CAB or CMB should comply with appropriate specifications contained in the current edition of the "Greenbook" Standard Specifications for Public Works Construction.

#### Portland Cement Concrete

The preparation of the subgrade soils within concrete pavement areas should be performed as previously described for proposed asphalt pavement areas. The minimum recommended thicknesses for the Portland Cement Concrete pavement sections are as follows:

<b>PORTLAND CEMENT CONCRETE PAVEMENTS (R=30)</b>				
<b>Materials</b>	<b>Thickness (inches)</b>			
	Autos and Light Truck Traffic (TI = 6.0)	Truck Traffic		
		TI = 7.0	TI = 8.0	TI = 9.0
PCC	5	5½	6½	8
Compacted Subgrade (95% minimum compaction)	12	12	12	12

The concrete should have a 28-day compressive strength of at least 3,000 psi. The maximum joint spacing within all of the PCC pavements is recommended to be equal to or less than 30 times the pavement thickness.

## **7.0 GENERAL COMMENTS**

---


This report has been prepared as an instrument of service for use by the client, in order to aid in the evaluation of this property and to assist the architects and engineers in the design and preparation of the project plans and specifications. This report may be provided to the contractor(s) and other design consultants to disclose information relative to the project. However, this report is not intended to be utilized as a specification in and of itself, without appropriate interpretation by the project architect, civil engineer, and/or structural engineer. The reproduction and distribution of this report must be authorized by the client and Southern California Geotechnical, Inc. Furthermore, any reliance on this report by an unauthorized third party is at such party's sole risk, and we accept no responsibility for damage or loss which may occur. The client(s)' reliance upon this report is subject to the Engineering Services Agreement, incorporated into our proposal for this project.

The analysis of this site was based on a subsurface profile interpolated from limited discrete soil samples. While the materials encountered in the project area are considered to be representative of the total area, some variations should be expected between boring locations and sample depths. If the conditions encountered during construction vary significantly from those detailed herein, we should be contacted immediately to determine if the conditions alter the recommendations contained herein.

This report has been based on assumed or provided characteristics of the proposed development. It is recommended that the owner, client, architect, structural engineer, and civil engineer carefully review these assumptions to ensure that they are consistent with the characteristics of the proposed development. If discrepancies exist, they should be brought to our attention to verify that they do not affect the conclusions and recommendations contained herein. We also recommend that the project plans and specifications be submitted to our office for review to verify that our recommendations have been correctly interpreted.

The analysis, conclusions, and recommendations contained within this report have been promulgated in accordance with generally accepted professional geotechnical engineering practice. No other warranty is implied or expressed.


# APPENDIX A

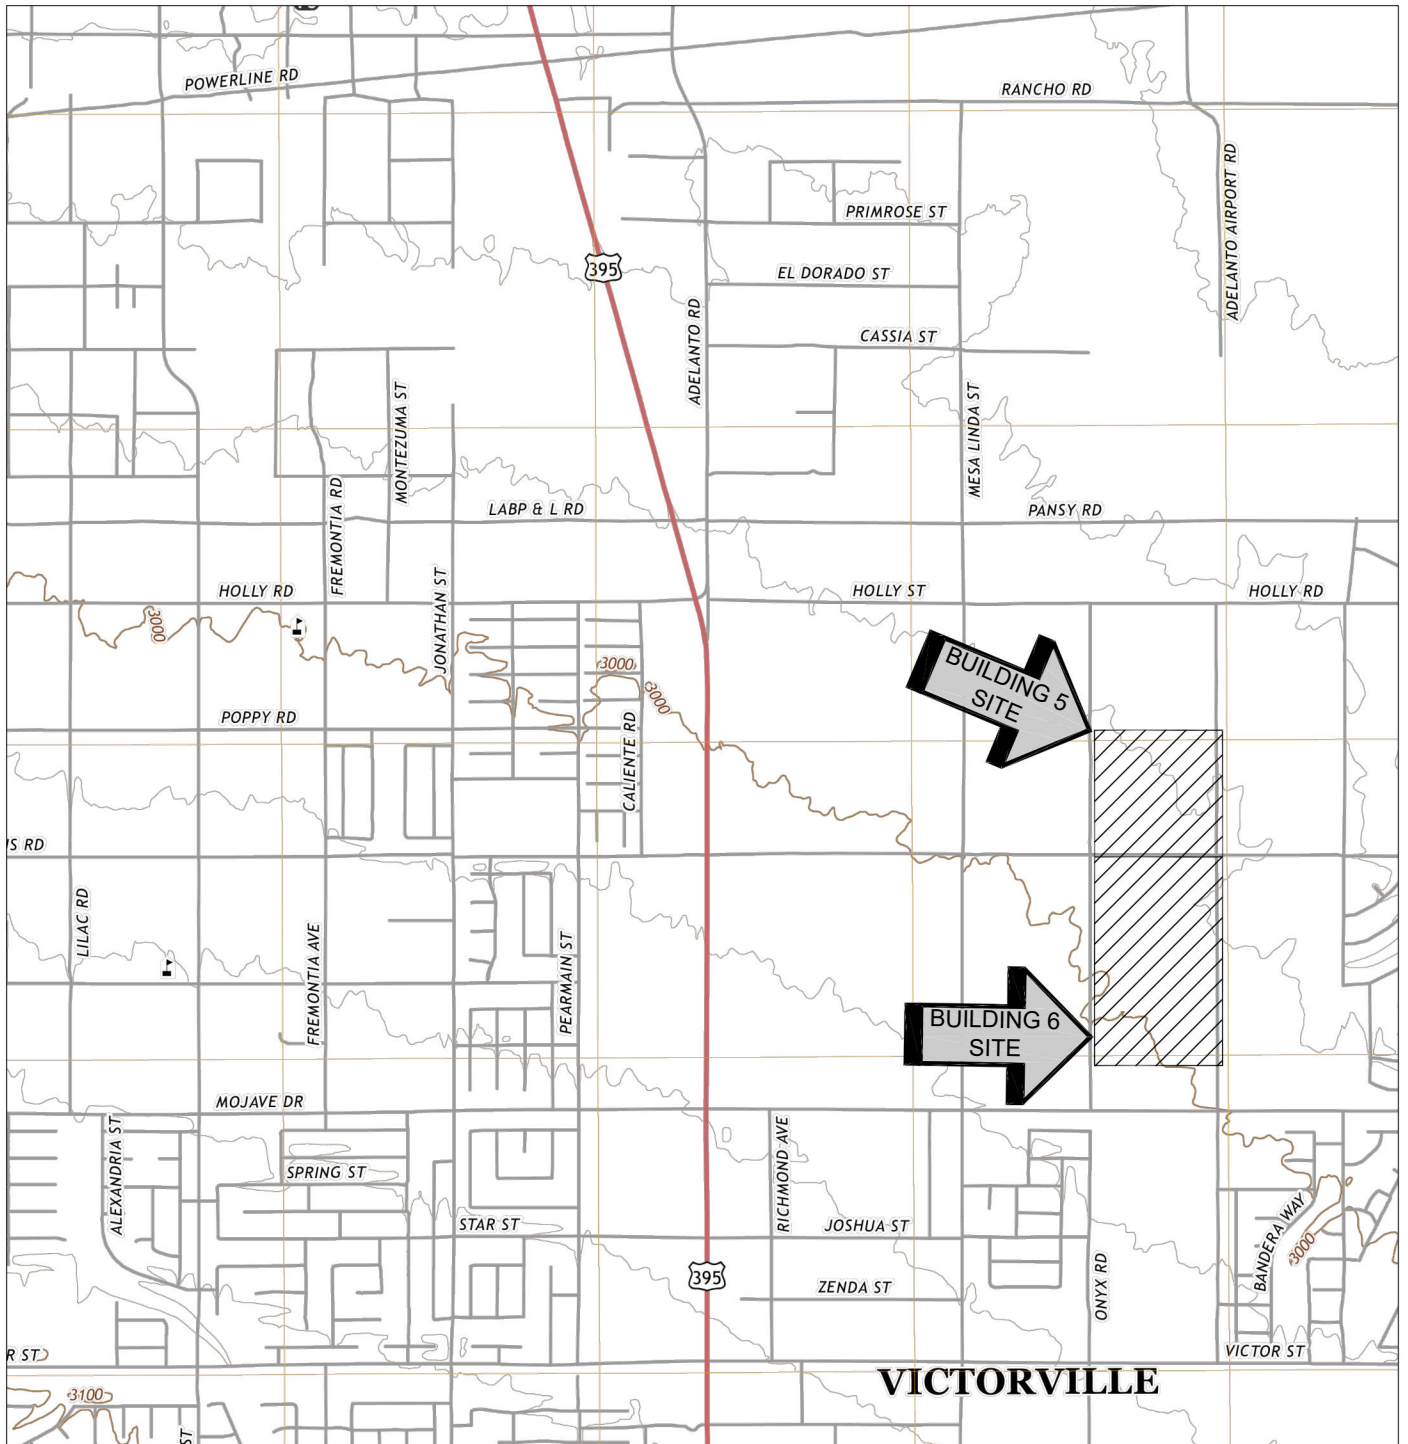

SOURCE: USGS TOPOGRAPHIC MAP OF THE ADELANTO QUADRANGLE, SAN BERNARDINO COUNTY, CALIFORNIA, 2021.




<b>SITE LOCATION MAP</b>	
MOJAVE DRIVE INDUSTRIAL PARK BUILDINGS 5 & 6	
VICTORVILLE, CALIFORNIA	
SCALE: 1" = 2000'	
DRAWN: MK	
CHKD: RGT	
SCG PROJECT 22G268-1	
<b>PLATE 1</b>	<b>SOUTHERN CALIFORNIA GEOTECHNICAL</b>

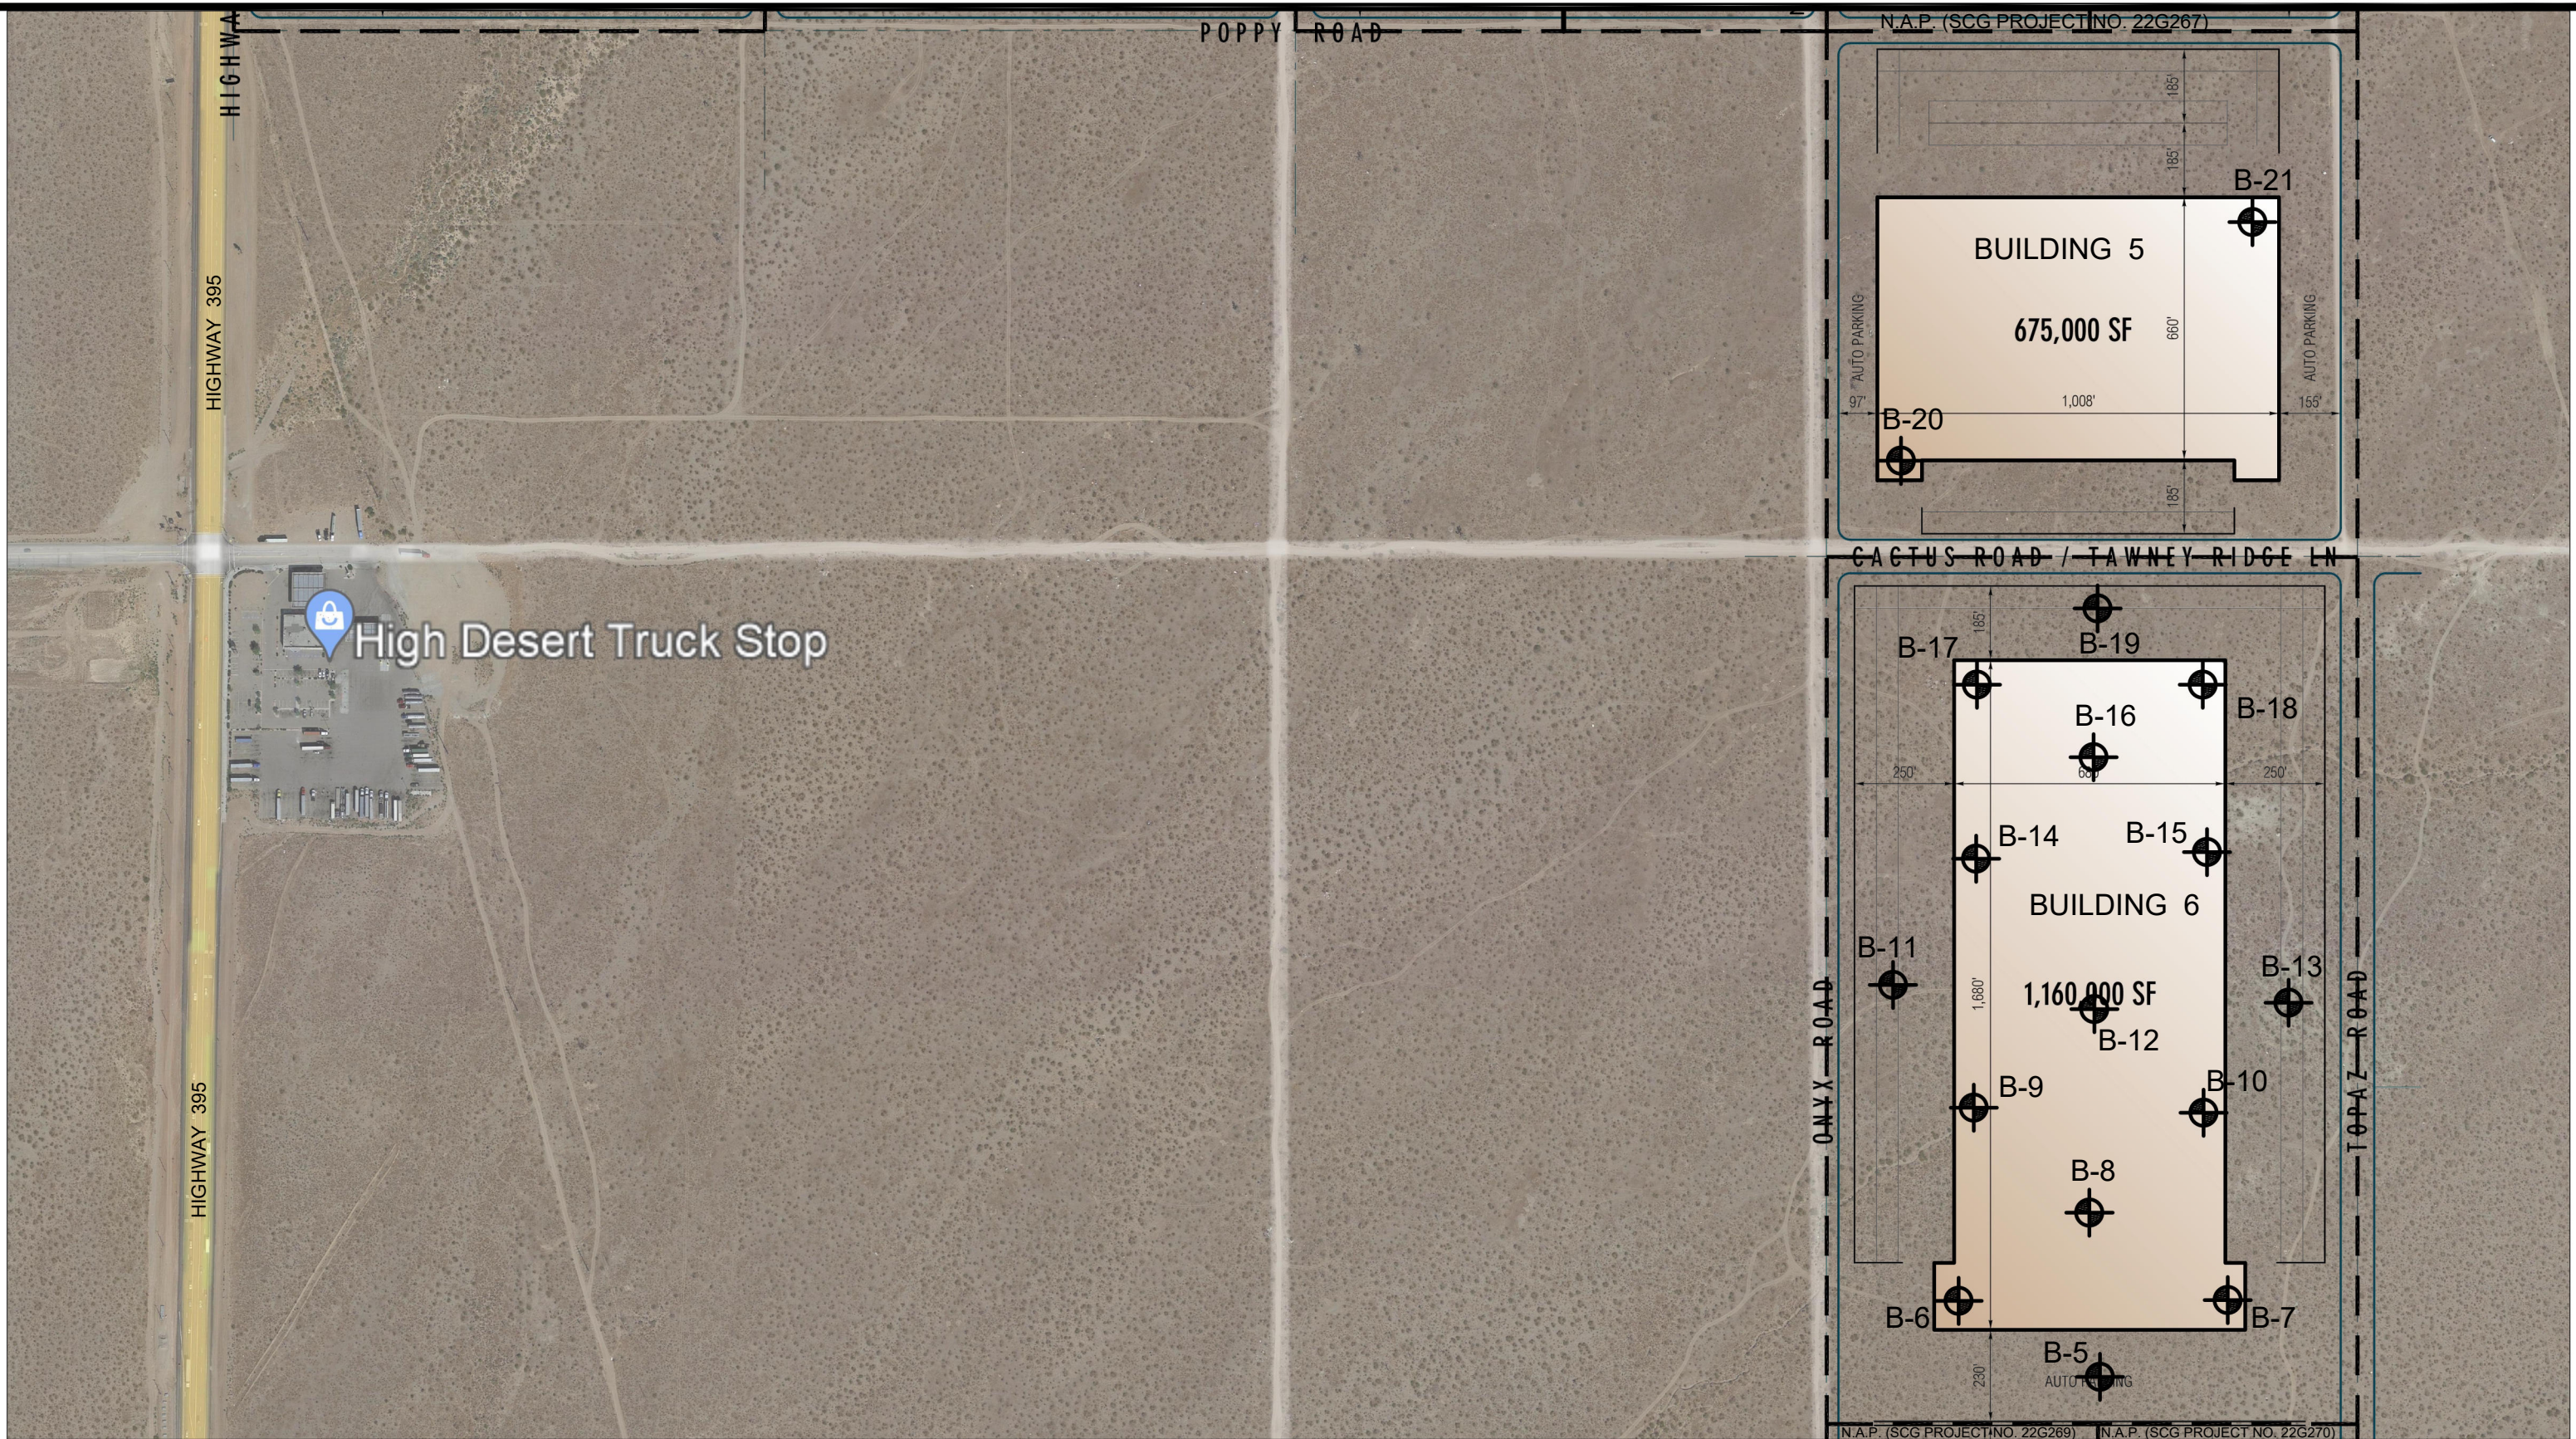

**GEOTECHNICAL LEGEND**

 APPROXIMATE BORING LOCATION

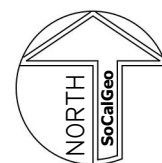








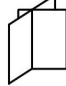
NOTE: CONCEPTUAL SITE PLAN PROVIDED BY THE CLIENT.  
AERIAL PHOTOGRAPH OBTAINED FROM GOOGLE EARTH.

<b>BORING LOCATION PLAN</b>	
MOJAVE DRIVE INDUSTRIAL PARK BUILDINGS 5 & 6	
VICTORVILLE, CALIFORNIA	
SCALE: 1" = 400'	 <b>SOUTHERN CALIFORNIA GEOTECHNICAL</b>
DRAWN: JLL	
CHKD: RGT	
SCG PROJECT 22G268-1	
<b>PLATE 2</b>	



# APPENDIX B

# BORING LOG LEGEND

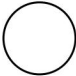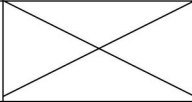SAMPLE TYPE	GRAPHICAL SYMBOL	SAMPLE DESCRIPTION
AUGER		SAMPLE COLLECTED FROM AUGER CUTTINGS, NO FIELD MEASUREMENT OF SOIL STRENGTH. (DISTURBED)
CORE		ROCK CORE SAMPLE: TYPICALLY TAKEN WITH A DIAMOND-TIPPED CORE BARREL. TYPICALLY USED ONLY IN HIGHLY CONSOLIDATED BEDROCK.
GRAB		SOIL SAMPLE TAKEN WITH NO SPECIALIZED EQUIPMENT, SUCH AS FROM A STOCKPILE OR THE GROUND SURFACE. (DISTURBED)
CS		CALIFORNIA SAMPLER: 2-1/2 INCH I.D. SPLIT BARREL SAMPLER, LINED WITH 1-INCH HIGH BRASS RINGS. DRIVEN WITH SPT HAMMER. (RELATIVELY UNDISTURBED)
NSR		NO RECOVERY: THE SAMPLING ATTEMPT DID NOT RESULT IN RECOVERY OF ANY SIGNIFICANT SOIL OR ROCK MATERIAL.
SPT		STANDARD PENETRATION TEST: SAMPLER IS A 1.4 INCH INSIDE DIAMETER SPLIT BARREL, DRIVEN 18 INCHES WITH THE SPT HAMMER. (DISTURBED)
SH		SHELBY TUBE: TAKEN WITH A THIN WALL SAMPLE TUBE, PUSHED INTO THE SOIL AND THEN EXTRACTED. (UNDISTURBED)
VANE		VANE SHEAR TEST: SOIL STRENGTH OBTAINED USING A 4 BLADED SHEAR DEVICE. TYPICALLY USED IN SOFT CLAYS-NO SAMPLE RECOVERED.

## COLUMN DESCRIPTIONS

### DEPTH:

Distance in feet below the ground surface.

### SAMPLE:

Sample Type as depicted above.

### BLOW COUNT:

Number of blows required to advance the sampler 12 inches using a 140 lb hammer with a 30-inch drop. 50/3" indicates penetration refusal (>50 blows) at 3 inches. WH indicates that the weight of the hammer was sufficient to push the sampler 6 inches or more.

### POCKET PEN.:

Approximate shear strength of a cohesive soil sample as measured by pocket penetrometer.

### GRAPHIC LOG:

Graphic Soil Symbol as depicted on the following page.

### DRY DENSITY:

Dry density of an undisturbed or relatively undisturbed sample in lbs/ft<sup>3</sup>.

### MOISTURE CONTENT:

Moisture content of a soil sample, expressed as a percentage of the dry weight.

### LIQUID LIMIT:

The moisture content above which a soil behaves as a liquid.

### PLASTIC LIMIT:

The moisture content above which a soil behaves as a plastic.




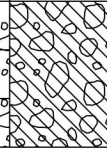
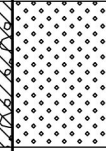
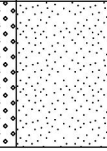
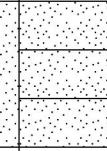
### PASSING #200 SIEVE:

The percentage of the sample finer than the #200 standard sieve.

### UNCONFINED SHEAR:

The shear strength of a cohesive soil sample, as measured in the unconfined state.

# SOIL CLASSIFICATION CHART

MAJOR DIVISIONS		SYMBOLS		TYPICAL DESCRIPTIONS	
		GRAPH	LETTER		
COARSE GRAINED SOILS	GRAVEL AND GRAVELLY SOILS		<b>GW</b>	WELL-GRADED GRAVELS, GRAVEL - SAND MIXTURES, LITTLE OR NO FINES	
			<b>GP</b>	POORLY-GRADED GRAVELS, GRAVEL - SAND MIXTURES, LITTLE OR NO FINES	
	MORE THAN 50% OF COARSE FRACTION RETAINED ON NO. 4 SIEVE		<b>GM</b>	SILTY GRAVELS, GRAVEL - SAND - SILT MIXTURES	
			<b>GC</b>	CLAYEY GRAVELS, GRAVEL - SAND - CLAY MIXTURES	
MORE THAN 50% OF MATERIAL IS LARGER THAN NO. 200 SIEVE SIZE	SAND AND SANDY SOILS		<b>SW</b>	WELL-GRADED SANDS, GRAVELLY SANDS, LITTLE OR NO FINES	
			<b>SP</b>	POORLY-GRADED SANDS, GRAVELLY SAND, LITTLE OR NO FINES	
	MORE THAN 50% OF COARSE FRACTION PASSING ON NO. 4 SIEVE		<b>SM</b>	SILTY SANDS, SAND - SILT MIXTURES	
			<b>SC</b>	CLAYEY SANDS, SAND - CLAY MIXTURES	
FINE GRAINED SOILS	SILTS AND CLAYS		<b>ML</b>	INORGANIC SILTS AND VERY FINE SANDS, ROCK FLOUR, SILTY OR CLAYEY FINE SANDS OR CLAYEY SILTS WITH SLIGHT PLASTICITY	
			<b>CL</b>	INORGANIC CLAYS OF LOW TO MEDIUM PLASTICITY, GRAVELLY CLAYS, SANDY CLAYS, SILTY CLAYS, LEAN CLAYS	
			<b>OL</b>	ORGANIC SILTS AND ORGANIC SILTY CLAYS OF LOW PLASTICITY	
	MORE THAN 50% OF MATERIAL IS SMALLER THAN NO. 200 SIEVE SIZE	SILTS AND CLAYS		<b>MH</b>	INORGANIC SILTS, MICACEOUS OR DIATOMACEOUS FINE SAND OR SILTY SOILS
				<b>CH</b>	INORGANIC CLAYS OF HIGH PLASTICITY
		HIGHLY ORGANIC SOILS		<b>OH</b>	ORGANIC CLAYS OF MEDIUM TO HIGH PLASTICITY, ORGANIC SILTS
<b>PT</b>	PEAT, HUMUS, SWAMP SOILS WITH HIGH ORGANIC CONTENTS				

NOTE: DUAL SYMBOLS ARE USED TO INDICATE BORDERLINE SOIL CLASSIFICATIONS



JOB NO.: 22G268-1      DRILLING DATE: 11/22/22      WATER DEPTH: Dry  
 PROJECT: Mojave Drive Industrial Park Bldgs 5 & 6      DRILLING METHOD: Hollow Stem Auger      CAVE DEPTH: 4.5 feet  
 LOCATION: Victorville, California      LOGGED BY: Michelle Krizek      READING TAKEN: At Completion

FIELD RESULTS				GRAPHIC LOG	DESCRIPTION	LABORATORY RESULTS						COMMENTS
DEPTH (FEET)	SAMPLE	BLOW COUNT	POCKET PEN. (TSF)			DRY DENSITY (PCF)	MOISTURE CONTENT (%)	LIQUID LIMIT	PLASTIC LIMIT	PASSING #200 SIEVE (%)	ORGANIC CONTENT (%)	
SURFACE ELEVATION: --- MSL												
15		15			ALLUVIUM: Red Brown Silty fine to medium Sand, trace fine Gravel, trace fine root fibers, little Iron Oxide staining, medium dense-dry		2					
10		10			@ 3.5 feet, trace to little coarse Sand		2					
5			82/11"		Gray Brown Gravelly fine to coarse Sand, trace Clay, trace to little Silt, moderately cemented, very dense-damp		3					
			77/11"				4					
10					Boring Terminated at 10'							

TBL\_22G268-1.GPJ\_SOCALGEO.GDT\_1/3/23



JOB NO.: 22G268-1      DRILLING DATE: 11/28/22      WATER DEPTH: Dry  
 PROJECT: Mojave Drive Industrial Park Bldgs 5 & 6      DRILLING METHOD: Hollow Stem Auger      CAVE DEPTH: 20 feet  
 LOCATION: Victorville, California      LOGGED BY: Michelle Krizek      READING TAKEN: At Completion

FIELD RESULTS				GRAPHIC LOG	DESCRIPTION	LABORATORY RESULTS						COMMENTS
DEPTH (FEET)	SAMPLE	BLOW COUNT	POCKET PEN. (TSF)			DRY DENSITY (PCF)	MOISTURE CONTENT (%)	LIQUID LIMIT	PLASTIC LIMIT	PASSING #200 SIEVE (%)	ORGANIC CONTENT (%)	
SURFACE ELEVATION: --- MSL												
				[Diagonal Hatching]	ALLUVIUM: Brown Clayey fine to medium Sand, trace coarse Sand, slightly porous, medium dense-moist	116	9					EI=25 @ 0 to 5 feet
				[Dotted]	Light Gray Brown fine Sandy Silt, trace Clay, little Calcareous veining and nodules, dense-damp to moist	100	9					
				[Diagonal Hatching]	Gray Brown Clayey fine Sand, trace Calcareous veining and nodules, little Silt, little medium Sand, dense-moist	115	9					
				[Dotted]	Light Gray Brown to White fine Sandy Silt, trace Calcareous veining and nodules, medium dense to dense-damp	114	5					
				[Dotted]	@ 9 feet, abundant Calcareous veining and nodules,	99	4					
				[Dotted]	Light Gray Silty fine Sand, trace medium Sand, trace to little Calcareous veining and nodules, medium dense-dry		1					
				[Dotted]	@ 18½ feet, dense		2					
				[Dotted]	Light Gray to Gray fine Sandy Silt, trace Clay, trace Calcareous veining and nodules, dense-damp		4					
					Boring Terminated at 25'							

TBL\_22G268-1.GPJ\_SOCALGEO.GDT\_1/3/23



JOB NO.: 22G268-1      DRILLING DATE: 11/22/22      WATER DEPTH: Dry  
 PROJECT: Mojave Drive Industrial Park Bldgs 5 & 6      DRILLING METHOD: Hollow Stem Auger      CAVE DEPTH: 15 feet  
 LOCATION: Victorville, California      LOGGED BY: Michelle Krizek      READING TAKEN: At Completion

FIELD RESULTS				GRAPHIC LOG	DESCRIPTION	LABORATORY RESULTS						COMMENTS
DEPTH (FEET)	SAMPLE	BLOW COUNT	POCKET PEN. (TSF)			DRY DENSITY (PCF)	MOISTURE CONTENT (%)	LIQUID LIMIT	PLASTIC LIMIT	PASSING #200 SIEVE (%)	ORGANIC CONTENT (%)	
SURFACE ELEVATION: --- MSL												
		36			ALLUVIUM: Light Gray Brown Clayey fine Sand, trace to little Silt, little medium to coarse Sand, trace fine Gravel, trace Calcareous nodules, dense-damp	5						
5		53			Light Brown Silty fine Sand, little Clay trace medium sand, trace to little Calcareous veining and nodules, medium dense to very dense-damp	5						
		26				4						
10		25			Gray Brown Silty fine Sand to fine Sandy Silt, little Calcareous veining and nodules, medium dense to very dense-dry to damp	3						
15		52				4						
20		52			Gray Brown Clayey fine to medium Sand, little Silt, trace to little Calcareous veining and nodules, very dense-damp	5						
					Boring Terminated at 20'							

TBL\_22G268-1.GPJ\_SOCALGEO.GDT\_1/3/23



JOB NO.: 22G268-1      DRILLING DATE: 11/22/22      WATER DEPTH: Dry  
 PROJECT: Mojave Drive Industrial Park Bldgs 5 & 6      DRILLING METHOD: Hollow Stem Auger      CAVE DEPTH: 12 feet  
 LOCATION: Victorville, California      LOGGED BY: Michelle Krizek      READING TAKEN: At Completion

FIELD RESULTS				GRAPHIC LOG	DESCRIPTION	LABORATORY RESULTS						COMMENTS
DEPTH (FEET)	SAMPLE	BLOW COUNT	POCKET PEN. (TSF)			DRY DENSITY (PCF)	MOISTURE CONTENT (%)	LIQUID LIMIT	PLASTIC LIMIT	PASSING #200 SIEVE (%)	ORGANIC CONTENT (%)	
SURFACE ELEVATION: --- MSL												
		40			ALLUVIUM: Brown to Dark Brown Clayey fine Sand, little Silt, trace to little medium to coarse Sand, little Calcareous veining, dense-damp to moist	8						
		58			Gray Brown Clayey fine to coarse Sand, little Silt, trace fine Gravel, little Calcareous veining and nodules, very dense-damp	4						
5												
		35			Gray Brown Silty fine to medium Sand, trace Clay, trace coarse Sand, trace fine to coarse Gravel, trace to little Calcareous veining and nodules, medium dense to dense-dry	2						
		14				2						
10												
		22			Gray Brown Silty fine Sand, trace medium Sand, medium dense-dry	2						
15												
Boring Terminated at 15'												

TBL\_22G268-1.GPJ\_SOCALGEO.GDT\_1/3/23



JOB NO.: 22G268-1      DRILLING DATE: 11/22/22      WATER DEPTH: Dry  
 PROJECT: Mojave Drive Industrial Park Bldgs 5 & 6      DRILLING METHOD: Hollow Stem Auger      CAVE DEPTH: 14 feet  
 LOCATION: Victorville, California      LOGGED BY: Michelle Krizek      READING TAKEN: At Completion

FIELD RESULTS				GRAPHIC LOG	DESCRIPTION	LABORATORY RESULTS						COMMENTS
DEPTH (FEET)	SAMPLE	BLOW COUNT	POCKET PEN. (TSF)			DRY DENSITY (PCF)	MOISTURE CONTENT (%)	LIQUID LIMIT	PLASTIC LIMIT	PASSING #200 SIEVE (%)	ORGANIC CONTENT (%)	
SURFACE ELEVATION: --- MSL												
		31			ALLUVIUM: Red Brown Clayey fine to medium Sand, trace to little Silt, trace to little coarse Sand, trace to little fine to coarse Gravel, dense to very dense-dry		2					
		54			@ 3½ feet, cemented, moist		9					
5		52			@ 6 feet, damp		6					
		43			Gray Brown Silty fine to medium Sand, little Clay, trace coarse Sand, little Calcareous veining and nodules, dense-damp		5					
10												
		24			Gray Brown Silty fine Sand to fine Sandy Silt, trace fine to medium Sand, little Calcareous veining, medium dense to dense-dry to damp		3					
15												
		47					4					
20												
Boring Terminated at 20'												

TBL\_22G268-1.GPJ\_SOCALGEO.GDT\_1/3/23





JOB NO.: 22G268-1      DRILLING DATE: 11/29/22      WATER DEPTH: Dry  
 PROJECT: Mojave Drive Industrial Park Bldgs 5 & 6      DRILLING METHOD: Hollow Stem Auger      CAVE DEPTH: 19 feet  
 LOCATION: Victorville, California      LOGGED BY: Michelle Krizek      READING TAKEN: At Completion

FIELD RESULTS				GRAPHIC LOG	DESCRIPTION	LABORATORY RESULTS						COMMENTS
DEPTH (FEET)	SAMPLE	BLOW COUNT	POCKET PEN. (TSF)			DRY DENSITY (PCF)	MOISTURE CONTENT (%)	LIQUID LIMIT	PLASTIC LIMIT	PASSING #200 SIEVE (%)	ORGANIC CONTENT (%)	
SURFACE ELEVATION: --- MSL												
				[Diagonal Hatching]	ALLUVIUM: Light Gray Brown Clayey fine Sand, medium dense-damp	117	5					
		38/11"		[Dotted Pattern]	Light Brown Silty fine Sand, trace Clay, little medium Sand, abundant Calcareous veining and nodules, dense to very dense-dry to damp	116	3					
5		59		[Vertical Lines]	Light Gray Brown Silt, trace Clay, trace fine Sand, abundant Calcareous veining and nodules, medium dense-damp	110	4					
		35		[Vertical Lines]	Light Gray Brown Silt, trace Clay, trace fine Sand, abundant Calcareous veining and nodules, medium dense-damp	94	5					
10		47		[Dotted Pattern]	Brown Silty fine to medium Sand, trace Clay, trace Calcareous veining and nodules, trace coarse Sand, dense-dry to damp	110	3					
		44		[Vertical Lines]	Light Gray Brown fine Sandy Silt, trace Clay, trace medium Sand, trace to little Calcareous veining and nodules, dense-damp		5					
15		45		[Vertical Lines]	Light Gray Brown fine Sandy Silt, trace Clay, trace medium Sand, trace to little Calcareous veining and nodules, dense-damp		6					
20		41		[Vertical Lines]	Light Gray Brown fine Sandy Silt, trace Clay, trace medium Sand, trace to little Calcareous veining and nodules, dense-damp		4					
25				[Vertical Lines]	Boring Terminated at 25'							

TBL\_22G268-1.GPJ\_SOCALGEO.GDT\_1/3/23



JOB NO.: 22G268-1	DRILLING DATE: 11/22/22	WATER DEPTH: Dry
PROJECT: Mojave Drive Industrial Park Bldgs 5 & 6	DRILLING METHOD: Hollow Stem Auger	CAVE DEPTH: 6 feet
LOCATION: Victorville, California	LOGGED BY: Michelle Krizek	READING TAKEN: At Completion

FIELD RESULTS				GRAPHIC LOG	DESCRIPTION	LABORATORY RESULTS						COMMENTS
DEPTH (FEET)	SAMPLE	BLOW COUNT	POCKET PEN. (TSF)			DRY DENSITY (PCF)	MOISTURE CONTENT (%)	LIQUID LIMIT	PLASTIC LIMIT	PASSING #200 SIEVE (%)	ORGANIC CONTENT (%)	
SURFACE ELEVATION: --- MSL												
5	X	8			ALLUVIUM: Gray Brown Silty fine Sand, trace Clay, trace to little medium Sand, little Calcareous veining and nodules, trace fine root fibers, loose to medium dense-damp		8					@ 3½ feet, No Sample Recovery
10	X	10										
19	X	19			Gray Brown Silty fine to coarse Sand, trace fine Gravel, trace to little Calcareous veining and nodules, medium dense-dry		2					
48	X	48	4.5		Gray Brown fine to medium Sandy Clay, trace Silt, little Calcareous veining and nodules, hard-damp to moist		9					
10					Boring Terminated at 10'							

TBL\_22G268-1.GPJ\_SOCALGEO.GDT\_1/3/23



JOB NO.: 22G268-1      DRILLING DATE: 11/22/22      WATER DEPTH: Dry  
 PROJECT: Mojave Drive Industrial Park Bldgs 5 & 6      DRILLING METHOD: Hollow Stem Auger      CAVE DEPTH: 11 feet  
 LOCATION: Victorville, California      LOGGED BY: Michelle Krizek      READING TAKEN: At Completion

FIELD RESULTS				GRAPHIC LOG	DESCRIPTION	LABORATORY RESULTS						COMMENTS
DEPTH (FEET)	SAMPLE	BLOW COUNT	POCKET PEN. (TSF)			DRY DENSITY (PCF)	MOISTURE CONTENT (%)	LIQUID LIMIT	PLASTIC LIMIT	PASSING #200 SIEVE (%)	ORGANIC CONTENT (%)	
SURFACE ELEVATION: --- MSL												
		32		[Diagonal Hatching]	ALLUVIUM: Brown Clayey fine to medium Sand, trace Silt, trace coarse Sand, trace to little Calcareous veining and nodules, dense-damp		6					
		57	3.0	[Diagonal Hatching]	Brown Clayey fine Sand to fine Sandy Clay, trace Silt, trace medium to coarse Sand, dense to very dense/hard-dry to damp		4					
5				[Diagonal Hatching]								
		32	3.0	[Diagonal Hatching]			3					
				[Diagonal Hatching]								
		24		[Diagonal Hatching]	Light Gray Brown Silty fine Sand to fine Sandy Silt, trace Calcareous veining and nodules, medium dense-damp		5					
10				[Diagonal Hatching]								
				[Diagonal Hatching]								
		27		[Diagonal Hatching]			5					
15				[Diagonal Hatching]								
Boring Terminated at 15'												

TBL\_22G268-1.GPJ\_SOCALGEO.GDT\_1/3/23



JOB NO.: 22G268-1      DRILLING DATE: 11/23/22      WATER DEPTH: Dry  
 PROJECT: Mojave Drive Industrial Park Bldgs 5 & 6      DRILLING METHOD: Hollow Stem Auger      CAVE DEPTH: 6 feet  
 LOCATION: Victorville, California      LOGGED BY: Michelle Krizek      READING TAKEN: At Completion

FIELD RESULTS				GRAPHIC LOG	DESCRIPTION	LABORATORY RESULTS						COMMENTS
DEPTH (FEET)	SAMPLE	BLOW COUNT	POCKET PEN. (TSF)			DRY DENSITY (PCF)	MOISTURE CONTENT (%)	LIQUID LIMIT	PLASTIC LIMIT	PASSING #200 SIEVE (%)	ORGANIC CONTENT (%)	
SURFACE ELEVATION: --- MSL												
5		27			<b>ALLUVIUM:</b> Light Gray Silty fine Sand to fine Sandy Silt, trace to little Clay, trace fine Gravel, little Calcareous veining and nodules, medium dense to dense-dry to damp		3					
		18					4					
		37					4					
		47					3					
10					Boring Terminated at 10'							

TBL\_22G268-1.GPJ\_SOCALGEO.GDT\_1/3/23



JOB NO.: 22G268-1      DRILLING DATE: 11/28/22      WATER DEPTH: Dry  
 PROJECT: Mojave Drive Industrial Park Bldgs 5 & 6      DRILLING METHOD: Hollow Stem Auger      CAVE DEPTH: 21 feet  
 LOCATION: Victorville, California      LOGGED BY: Michelle Krizek      READING TAKEN: At Completion

FIELD RESULTS				GRAPHIC LOG	DESCRIPTION	LABORATORY RESULTS						COMMENTS
DEPTH (FEET)	SAMPLE	BLOW COUNT	POCKET PEN. (TSF)			DRY DENSITY (PCF)	MOISTURE CONTENT (%)	LIQUID LIMIT	PLASTIC LIMIT	PASSING #200 SIEVE (%)	ORGANIC CONTENT (%)	
SURFACE ELEVATION: --- MSL												
				ALLUVIUM: Light Brown Silty fine Sand, trace Clay, trace to little medium Sand, medium dense to very dense-damp								
		24										@ 1 foot, No Sample Recovery
		75/11"				117	3					
5		86/9"		Light Brown to White Silty fine Sand, little Clay, abundant Calcareous veining and nodules, dense to very dense-damp		106	6					
		64				92	4					
10		48		Light Brown to Brown fine Sandy Silt to Silty fine Sand, abundant Calcareous veining and nodules, dense-dry to damp		99	3					
		38					3					
15		33					5					
20		42					7					
25												
Boring Terminated at 25'												

TBL 22G268-1.GPJ\_SOCALGEO.GDT 1/3/23



JOB NO.: 22G268-1	DRILLING DATE: 11/29/22	WATER DEPTH: Dry
PROJECT: Mojave Drive Industrial Park Bldgs 5 & 6	DRILLING METHOD: Hollow Stem Auger	CAVE DEPTH: 17 feet
LOCATION: Victorville, California	LOGGED BY: Michelle Krizek	READING TAKEN: At Completion

FIELD RESULTS				GRAPHIC LOG	DESCRIPTION	LABORATORY RESULTS						COMMENTS
DEPTH (FEET)	SAMPLE	BLOW COUNT	POCKET PEN. (TSF)			DRY DENSITY (PCF)	MOISTURE CONTENT (%)	LIQUID LIMIT	PLASTIC LIMIT	PASSING #200 SIEVE (%)	ORGANIC CONTENT (%)	
SURFACE ELEVATION: --- MSL												
					<p><u>ALLUVIUM</u>: Light Gray Brown Silty fine Sand to fine Sandy Silt, trace to little Clay, trace fine root fibers, little Calcareous veining and nodules, dense to very dense-dry to damp</p>	3						
5		42				4						
		56				7						
		33				5						
10		37				6						
		59				4						
15		54										
20					Boring Terminated at 20'							

TBL\_22G268-1.GPJ\_SOCALGEO.GDT\_1/3/23



JOB NO.: 22G268-1      DRILLING DATE: 11/29/22      WATER DEPTH: Dry  
 PROJECT: Mojave Drive Industrial Park Bldgs 5 & 6      DRILLING METHOD: Hollow Stem Auger      CAVE DEPTH: 12.5 feet  
 LOCATION: Victorville, California      LOGGED BY: Michelle Krizek      READING TAKEN: At Completion

FIELD RESULTS				GRAPHIC LOG	DESCRIPTION	LABORATORY RESULTS						COMMENTS
DEPTH (FEET)	SAMPLE	BLOW COUNT	POCKET PEN. (TSF)			DRY DENSITY (PCF)	MOISTURE CONTENT (%)	LIQUID LIMIT	PLASTIC LIMIT	PASSING #200 SIEVE (%)	ORGANIC CONTENT (%)	
SURFACE ELEVATION: --- MSL												
				[Diagonal Hatching]	ALLUVIUM: Light Brown Clayey fine Sand, trace to little Silt, little Calcareous veining and nodules, dense-damp		4					
				[Diagonal Hatching]	Brown Clayey fine to medium Sand, little Silt, little Calcareous veining and nodules, very dense-damp to moist		8					
5				[Diagonal Hatching]								
				[Dotted Pattern]	Light Gray Brown Silty fine Sand to fine Sandy Silt, trace Clay, trace to little Calcareous veining and nodules, dense to very dense-damp		4					
				[Dotted Pattern]			3					
10				[Dotted Pattern]								
				[Dotted Pattern]			5					
15				[Dotted Pattern]	Boring Terminated at 15'							

TBL\_22G268-1.GPJ\_SOCALGEO.GDT\_1/3/23



JOB NO.: 22G268-1      DRILLING DATE: 11/29/22      WATER DEPTH: Dry  
 PROJECT: Mojave Drive Industrial Park Bldgs 5 & 6      DRILLING METHOD: Hollow Stem Auger      CAVE DEPTH: 14 feet  
 LOCATION: Victorville, California      LOGGED BY: Michelle Krizek      READING TAKEN: At Completion

FIELD RESULTS				GRAPHIC LOG	DESCRIPTION	LABORATORY RESULTS						COMMENTS
DEPTH (FEET)	SAMPLE	BLOW COUNT	POCKET PEN. (TSF)			DRY DENSITY (PCF)	MOISTURE CONTENT (%)	LIQUID LIMIT	PLASTIC LIMIT	PASSING #200 SIEVE (%)	ORGANIC CONTENT (%)	
SURFACE ELEVATION: --- MSL												
		42			ALLUVIUM: Brown Clayey fine Sand, trace to little Silt, trace medium Sand, dense-damp		5					
5		60			Light Gray Brown Silty fine Sand to fine Sandy Silt, trace to little Clay, little Calcareous veining and nodules, trace fine root fibers, medium dense to very dense-damp to moist		9					
		29					3					
10		65					5					
15		51			Gray Brown Silty fine Sand, trace medium Sand, trace Calcareous veining and nodules, very dense-damp		5					
20		53			@ 18½ feet, little Clay		3					
Boring Terminated at 20'												

TBL\_22G268-1.GPJ\_SOCALGEO.GDT\_1/3/23





JOB NO.: 22G268-1      DRILLING DATE: 11/29/22      WATER DEPTH: Dry  
 PROJECT: Mojave Drive Industrial Park Bldgs 5 & 6      DRILLING METHOD: Hollow Stem Auger      CAVE DEPTH: 18 feet  
 LOCATION: Victorville, California      LOGGED BY: Michelle Krizek      READING TAKEN: At Completion

FIELD RESULTS				GRAPHIC LOG	DESCRIPTION	LABORATORY RESULTS						COMMENTS
DEPTH (FEET)	SAMPLE	BLOW COUNT	POCKET PEN. (TSF)			DRY DENSITY (PCF)	MOISTURE CONTENT (%)	LIQUID LIMIT	PLASTIC LIMIT	PASSING #200 SIEVE (%)	ORGANIC CONTENT (%)	
SURFACE ELEVATION: --- MSL												
		24	3.5	[Diagonal Hatching]	ALLUVIUM: Light Brown to Light Gray Brown fine Sandy Clay, trace to little Silt, trace medium Sand, little Calcareous veining and nodules, very stiff to hard-damp	101	6					EI=56 @ 0 to 5 feet
		46	4.5			107	6					
5		59	4.5			113	7					
		64				115	4					
		36				106	4					
10				[Dotted Pattern]	Light Gray Brown fine Sandy Silt, trace medium Sand, trace to little Clay, little Calcareous veining and nodules, dense to very dense-dry to damp  @ 9 feet, medium dense							
		38				6						
15						4						
		77				8						
		81/11"										
25												
Boring Terminated at 25'												

TBL\_22G268-1.GPJ\_SOCALGEO.GDT\_1/3/23



JOB NO.: 22G268-1	DRILLING DATE: 11/29/22	WATER DEPTH: Dry
PROJECT: Mojave Drive Industrial Park Bldgs 5 & 6	DRILLING METHOD: Hollow Stem Auger	CAVE DEPTH: 5 feet
LOCATION: Victorville, California	LOGGED BY: Michelle Krizek	READING TAKEN: At Completion

FIELD RESULTS				GRAPHIC LOG	DESCRIPTION	LABORATORY RESULTS						COMMENTS
DEPTH (FEET)	SAMPLE	BLOW COUNT	POCKET PEN. (TSF)			DRY DENSITY (PCF)	MOISTURE CONTENT (%)	LIQUID LIMIT	PLASTIC LIMIT	PASSING #200 SIEVE (%)	ORGANIC CONTENT (%)	
SURFACE ELEVATION: --- MSL												
					<b>ALLUVIUM:</b> Light Brown Silty fine Sand, trace medium Sand, little Clay, little Calcareous veining and nodules, dense-damp		4					
5					Light Gray Brown fine Sandy Silt, little Clay, little medium Sand, little Calcareous veining and nodules, dense-damp to moist		8					
							8					
							5					
10					Boring Terminated at 10'							

TBL\_22G268-1.GPJ\_SOCALGEO.GDT\_1/3/23



JOB NO.: 22G268-1      DRILLING DATE: 11/30/22      WATER DEPTH: Dry  
 PROJECT: Mojave Drive Industrial Park Bldgs 5 & 6      DRILLING METHOD: Hollow Stem Auger      CAVE DEPTH: 18 feet  
 LOCATION: Victorville, California      LOGGED BY: Michelle Krizek      READING TAKEN: At Completion

FIELD RESULTS				GRAPHIC LOG	DESCRIPTION	LABORATORY RESULTS						COMMENTS
DEPTH (FEET)	SAMPLE	BLOW COUNT	POCKET PEN. (TSF)			DRY DENSITY (PCF)	MOISTURE CONTENT (%)	LIQUID LIMIT	PLASTIC LIMIT	PASSING #200 SIEVE (%)	ORGANIC CONTENT (%)	
SURFACE ELEVATION: --- MSL												
					ALLUVIUM: Light Brown Silty fine Sand, trace to little Clay, little medium Sand, medium dense-damp	102	4					
					Light Brown fine Sandy Silt, trace Clay, little medium Sand, medium dense to dense-damp	101	7					
		5			Brown Silty fine to medium Sand, trace coarse Sand, trace Clay, dense-damp	119	6					
					Brown Silty fine Sand, trace medium Sand, very dense-damp	117	3					
					Brown Silty fine to medium Sand, trace Calcareous veining and nodules, little Clay, dense-damp	119	7					
					Brown fine Sandy Clay, trace medium Sand, trace Calcareous veining and nodules, little Silt, hard-damp		5					
			3.5		Light Brown fine Sandy Silt, trace to little Clay, dense to very dense-damp		5					
							7					
					Boring Terminated at 25'							

TBL 22G268-1.GPJ\_SOCALGEO.GDT 1/3/23




JOB NO.: 22G268-1 DRILLING DATE: 11/30/22 WATER DEPTH: Dry  
 PROJECT: Mojave Drive Industrial Park Bldgs 5 & 6 DRILLING METHOD: Hollow Stem Auger CAVE DEPTH: 19 feet  
 LOCATION: Victorville, California LOGGED BY: Michelle Krizek READING TAKEN: At Completion

FIELD RESULTS				GRAPHIC LOG	DESCRIPTION	LABORATORY RESULTS						COMMENTS	
DEPTH (FEET)	SAMPLE	BLOW COUNT	POCKET PEN. (TSF)			DRY DENSITY (PCF)	MOISTURE CONTENT (%)	LIQUID LIMIT	PLASTIC LIMIT	PASSING #200 SIEVE (%)	ORGANIC CONTENT (%)		
SURFACE ELEVATION: --- MSL													
		11			<b>ALLUVIUM:</b> Light Brown Silty fine Sand, trace Clay, trace to little Calcareous veining and nodules, trace to little medium Sand, medium dense to dense-damp								
		48					4						
5													
		51			Light Gray to Gray fine Sandy Silt, little Clay, dense to very dense-dry to damp to moist								
							7						
		38											
10							6						
		31											
15						6							
		50/5"			Brown Silty fine to medium Sand, trace coarse Sand, very dense-damp								
						4							
		54			Light Gray Brown to White fine to coarse Sand, trace fine to coarse Gravel, little Silt, very dense-dry								
25						1							
Boring Terminated at 25'													

TBL\_22G268-1.GPJ\_SOCALGEO.GDT\_1/3/23

# APPENDIX C

### Consolidation/Collapse Test Results

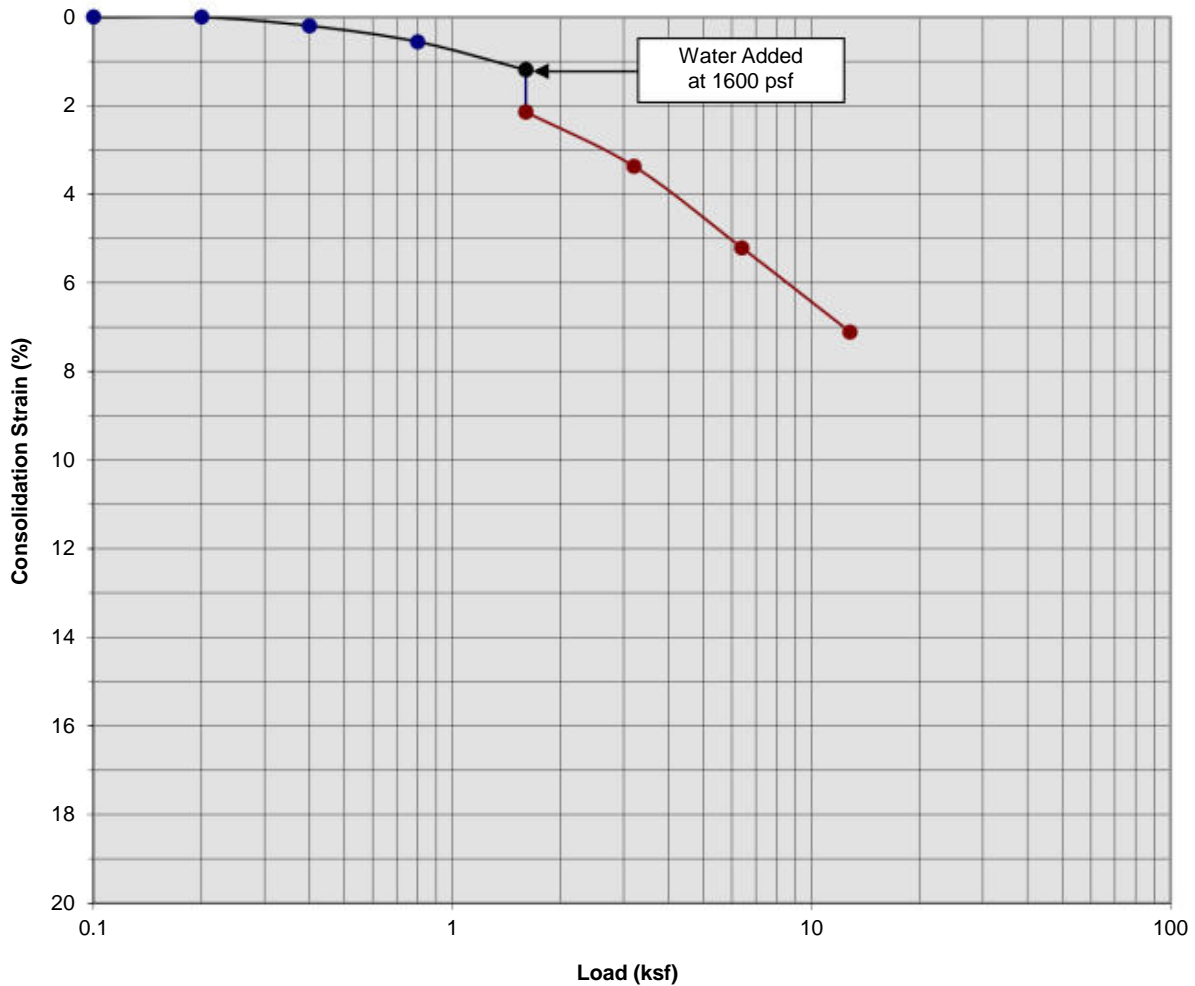

Classification: Light Gray Brown fine Sandy Silt, trace Clay


Boring Number:	B-6	Initial Moisture Content (%)	9
Sample Number:	---	Final Moisture Content (%)	27
Depth (ft)	3 to 4	Initial Dry Density (pcf)	99.9
Specimen Diameter (in)	2.4	Final Dry Density (pcf)	106.7
Specimen Thickness (in)	1.0	Percent Collapse (%)	0.95

Mojave Drive Industrial Park Buildings 5 & 6  
 Victorville, California  
 Project No. 22G268-1  
**PLATE C- 1**



**SOUTHERN CALIFORNIA GEOTECHNICAL**  
*A California Corporation*

### Consolidation/Collapse Test Results

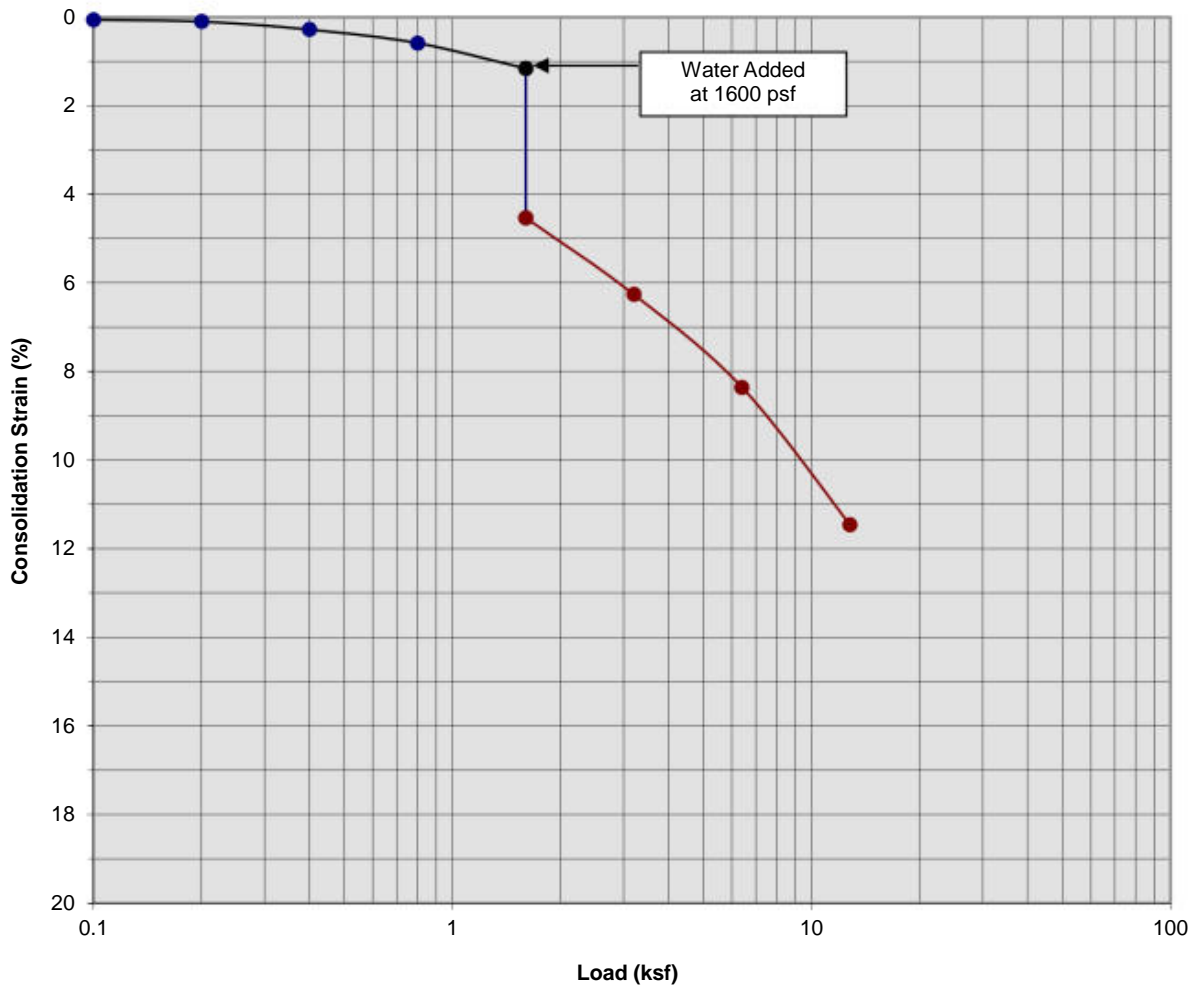

Classification: Gray Brown Clayey fine Sand, little medium sand, little Silt


Boring Number:	B-6	Initial Moisture Content (%)	9
Sample Number:	---	Final Moisture Content (%)	16
Depth (ft)	5 to 6	Initial Dry Density (pcf)	114.3
Specimen Diameter (in)	2.4	Final Dry Density (pcf)	128.9
Specimen Thickness (in)	1.0	Percent Collapse (%)	3.37

Mojave Drive Industrial Park Buildings 5 & 6  
 Victorville, California  
 Project No. 22G268-1  
**PLATE C- 2**



**SOUTHERN CALIFORNIA GEOTECHNICAL**  
*A California Corporation*

### Consolidation/Collapse Test Results

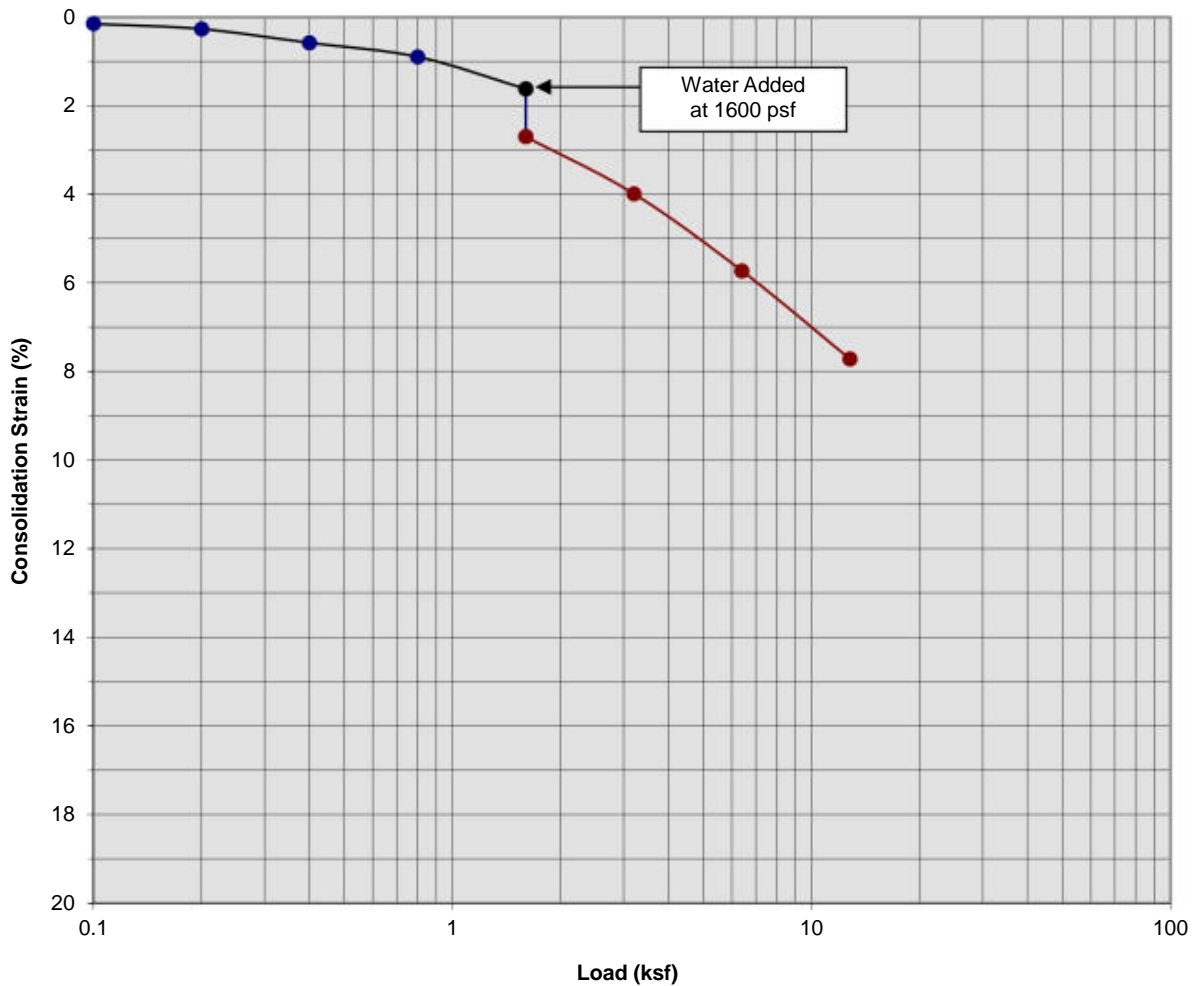

Classification: Light Gray Brown to White fine Sandy Silt

Boring Number:	B-6	Initial Moisture Content (%)	5
Sample Number:	---	Final Moisture Content (%)	17
Depth (ft)	7 to 8	Initial Dry Density (pcf)	113.8
Specimen Diameter (in)	2.4	Final Dry Density (pcf)	123.4
Specimen Thickness (in)	1.0	Percent Collapse (%)	1.08


Mojave Drive Industrial Park Buildings 5 & 6  
 Victorville, California  
 Project No. 22G268-1  
**PLATE C- 3**



**SOUTHERN CALIFORNIA GEOTECHNICAL**  
*A California Corporation*



### Consolidation/Collapse Test Results

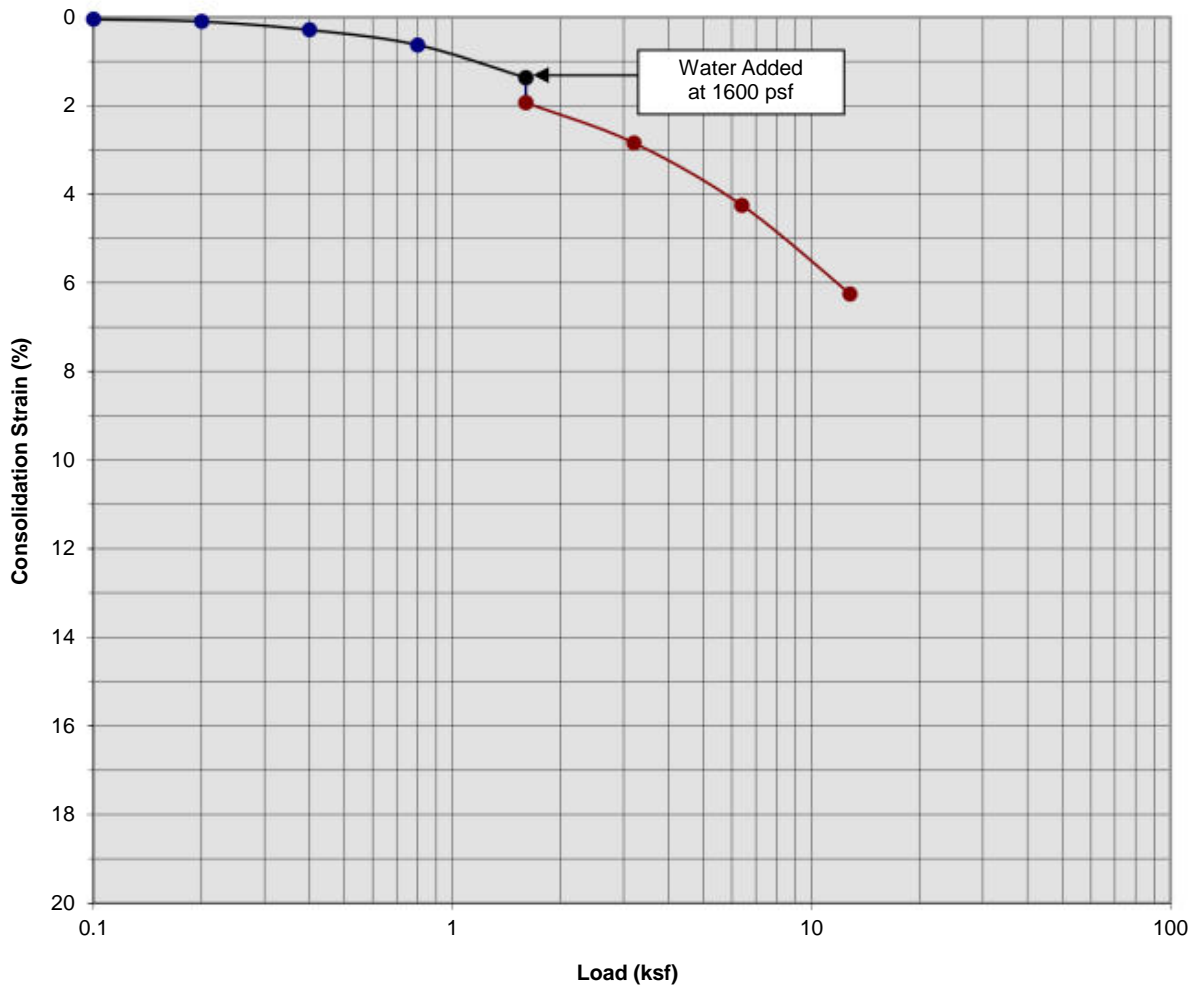

Classification: Light Gray Brown to White fine Sandy Silt


Boring Number:	B-6	Initial Moisture Content (%)	4
Sample Number:	---	Final Moisture Content (%)	20
Depth (ft)	9 to 10	Initial Dry Density (pcf)	99.9
Specimen Diameter (in)	2.4	Final Dry Density (pcf)	107.8
Specimen Thickness (in)	1.0	Percent Collapse (%)	0.56

Mojave Drive Industrial Park Buildings 5 & 6  
 Victorville, California  
 Project No. 22G268-1  
**PLATE C- 4**



**SOUTHERN CALIFORNIA GEOTECHNICAL**  
*A California Corporation*

### Consolidation/Collapse Test Results

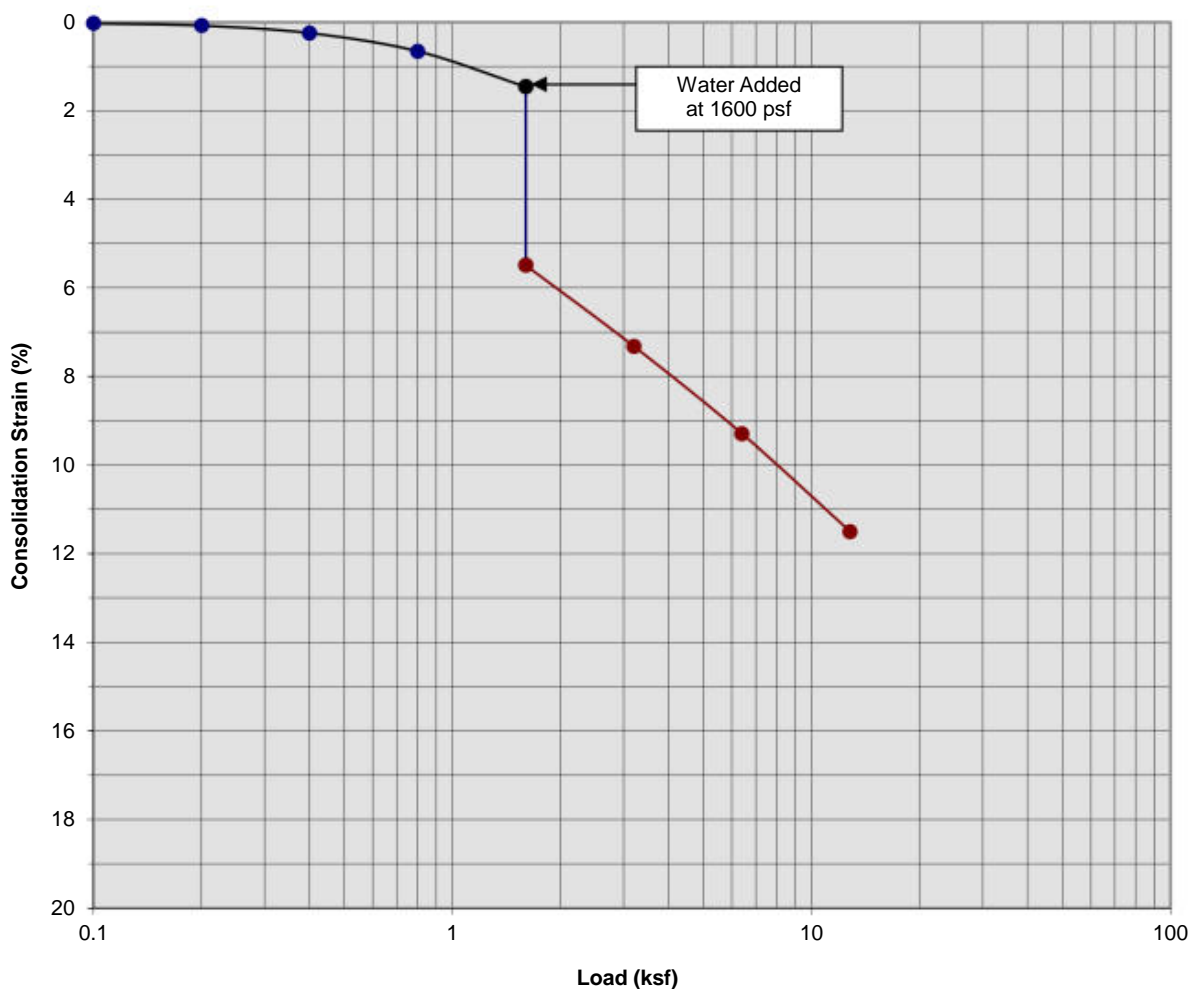

Classification: Light Brown Silty fine Sand, trace Clay, little medium Sand


Boring Number:	B-10	Initial Moisture Content (%)	3
Sample Number:	---	Final Moisture Content (%)	13
Depth (ft)	3 to 4	Initial Dry Density (pcf)	115.7
Specimen Diameter (in)	2.4	Final Dry Density (pcf)	130.0
Specimen Thickness (in)	1.0	Percent Collapse (%)	4.03

Mojave Drive Industrial Park Buildings 5 & 6  
 Victorville, California  
 Project No. 22G268-1  
**PLATE C- 5**



**SOUTHERN CALIFORNIA GEOTECHNICAL**  
*A California Corporation*

### Consolidation/Collapse Test Results

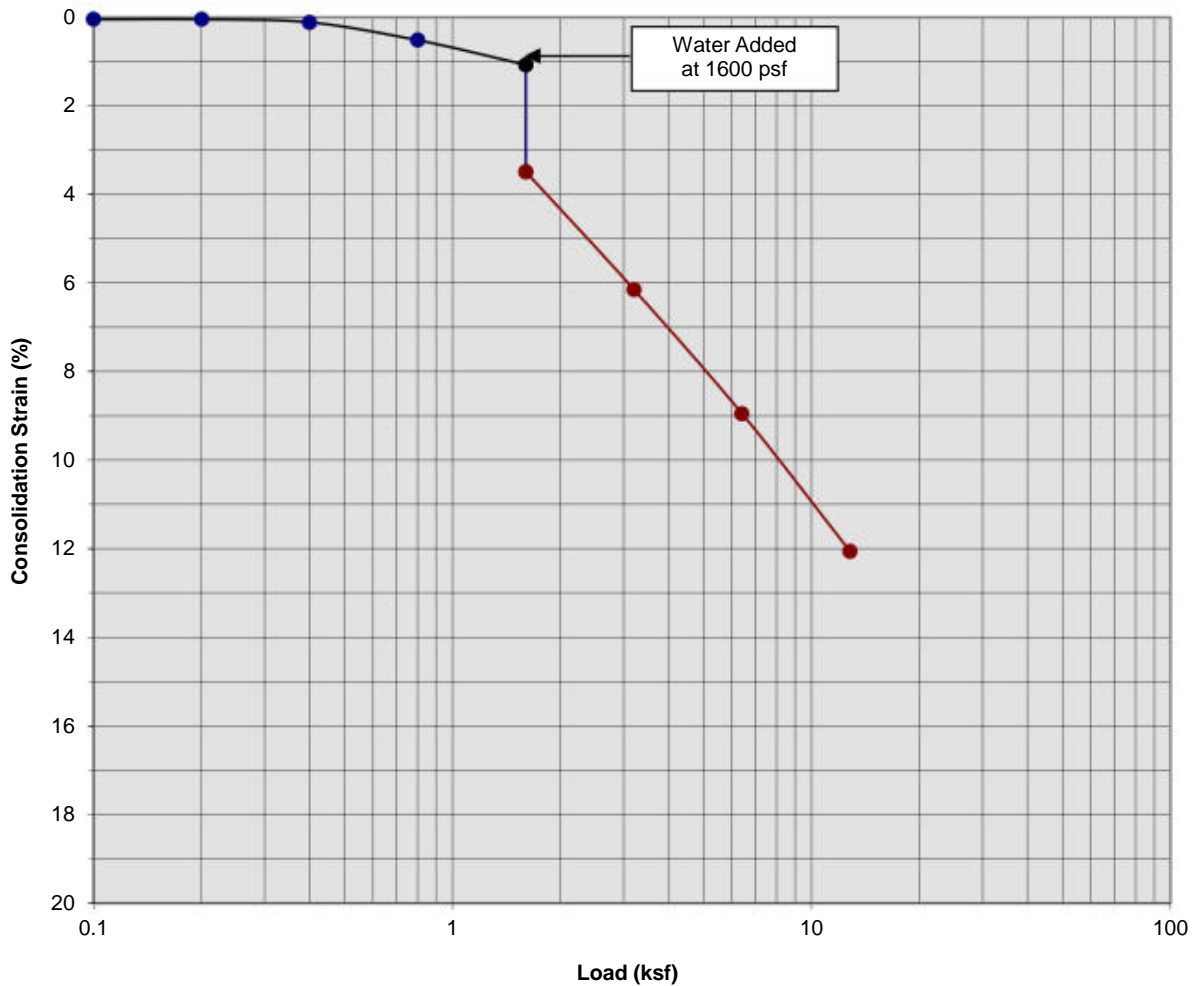

Classification: Light Brown Silty fine Sand, trace Clay, little medium Sand


Boring Number:	B-10	Initial Moisture Content (%)	4
Sample Number:	---	Final Moisture Content (%)	19
Depth (ft)	5 to 6	Initial Dry Density (pcf)	110.1
Specimen Diameter (in)	2.4	Final Dry Density (pcf)	124.4
Specimen Thickness (in)	1.0	Percent Collapse (%)	2.41

Mojave Drive Industrial Park Buildings 5 & 6  
 Victorville, California  
 Project No. 22G268-1  
**PLATE C- 6**



**SOUTHERN CALIFORNIA GEOTECHNICAL**  
 A California Corporation

### Consolidation/Collapse Test Results

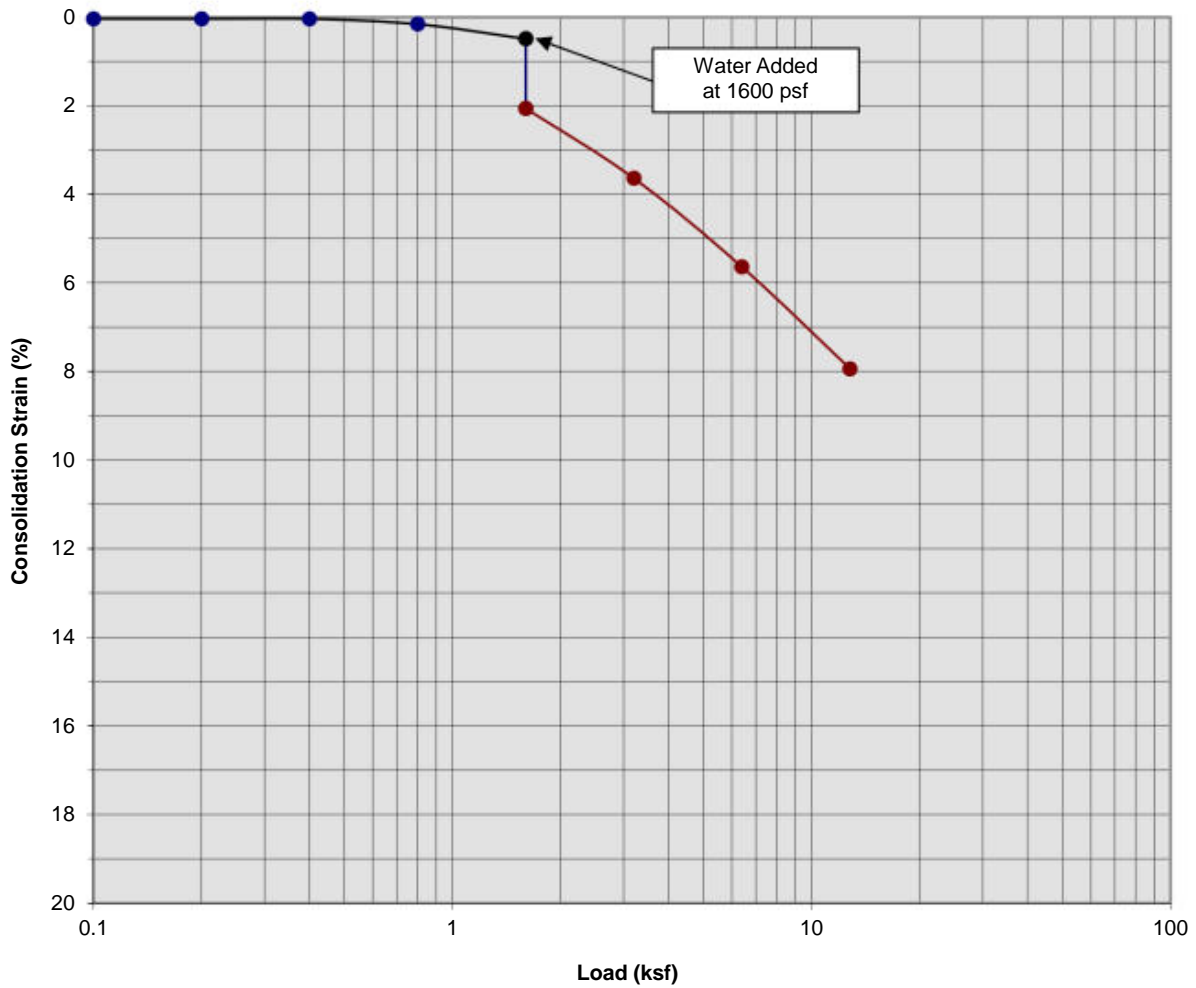

Classification: Light Gray Brown Silt, trace Clay, trace fine Sand


Boring Number:	B-10	Initial Moisture Content (%)	5
Sample Number:	---	Final Moisture Content (%)	30
Depth (ft)	7 to 8	Initial Dry Density (pcf)	93.8
Specimen Diameter (in)	2.4	Final Dry Density (pcf)	101.8
Specimen Thickness (in)	1.0	Percent Collapse (%)	1.57

Mojave Drive Industrial Park Buildings 5 & 6  
 Victorville, California  
 Project No. 22G268-1  
**PLATE C- 7**



**SOUTHERN CALIFORNIA GEOTECHNICAL**  
*A California Corporation*

### Consolidation/Collapse Test Results

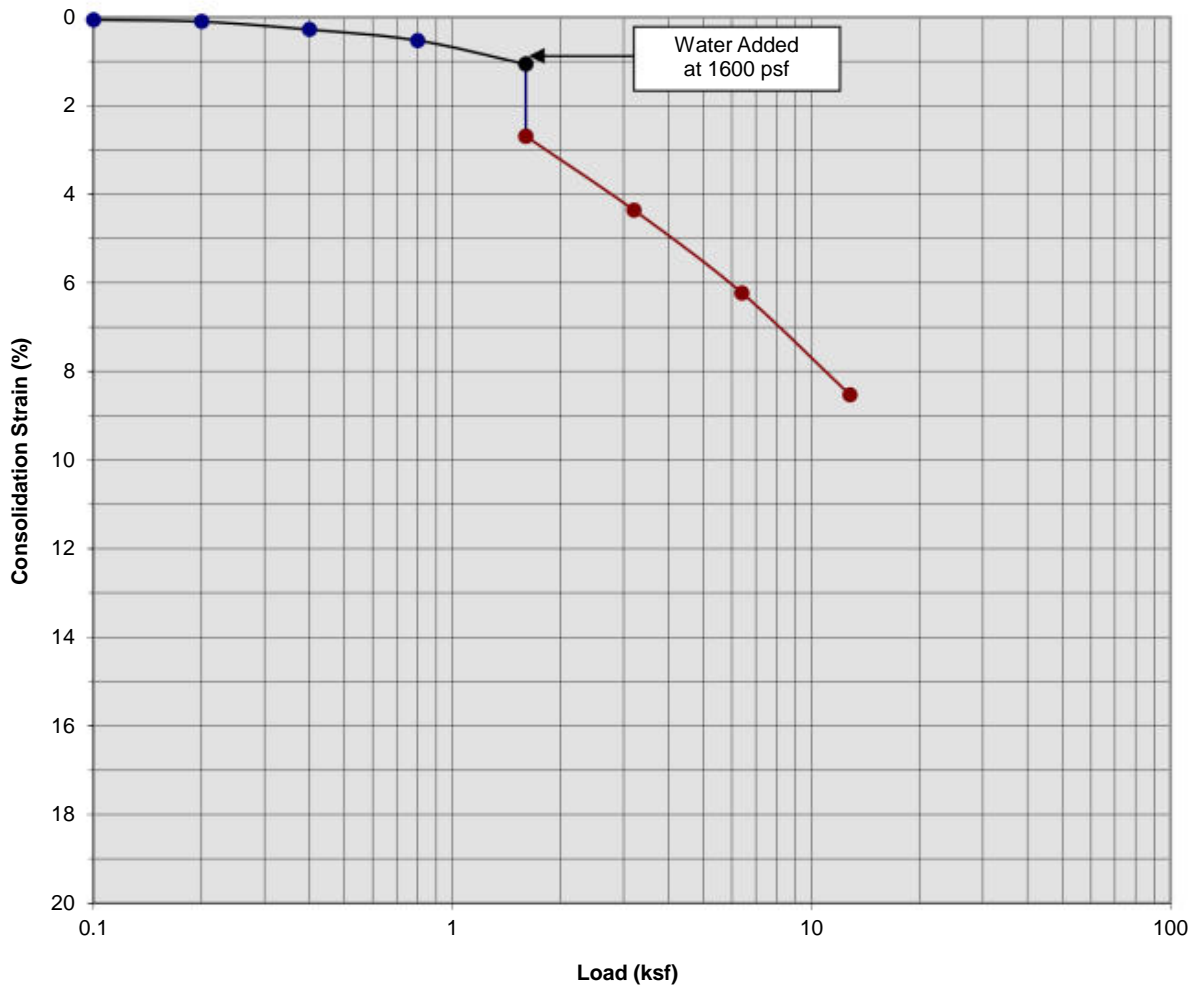

Classification: Brown Silty fine to medium Sand, trace Clay, trace coarse Sand


Boring Number:	B-10	Initial Moisture Content (%)	3
Sample Number:	---	Final Moisture Content (%)	22
Depth (ft)	9 to 10	Initial Dry Density (pcf)	110.0
Specimen Diameter (in)	2.4	Final Dry Density (pcf)	119.8
Specimen Thickness (in)	1.0	Percent Collapse (%)	1.63

Mojave Drive Industrial Park Buildings 5 & 6  
 Victorville, California  
 Project No. 22G268-1  
**PLATE C- 8**



**SOUTHERN CALIFORNIA GEOTECHNICAL**  
*A California Corporation*

### Consolidation/Collapse Test Results

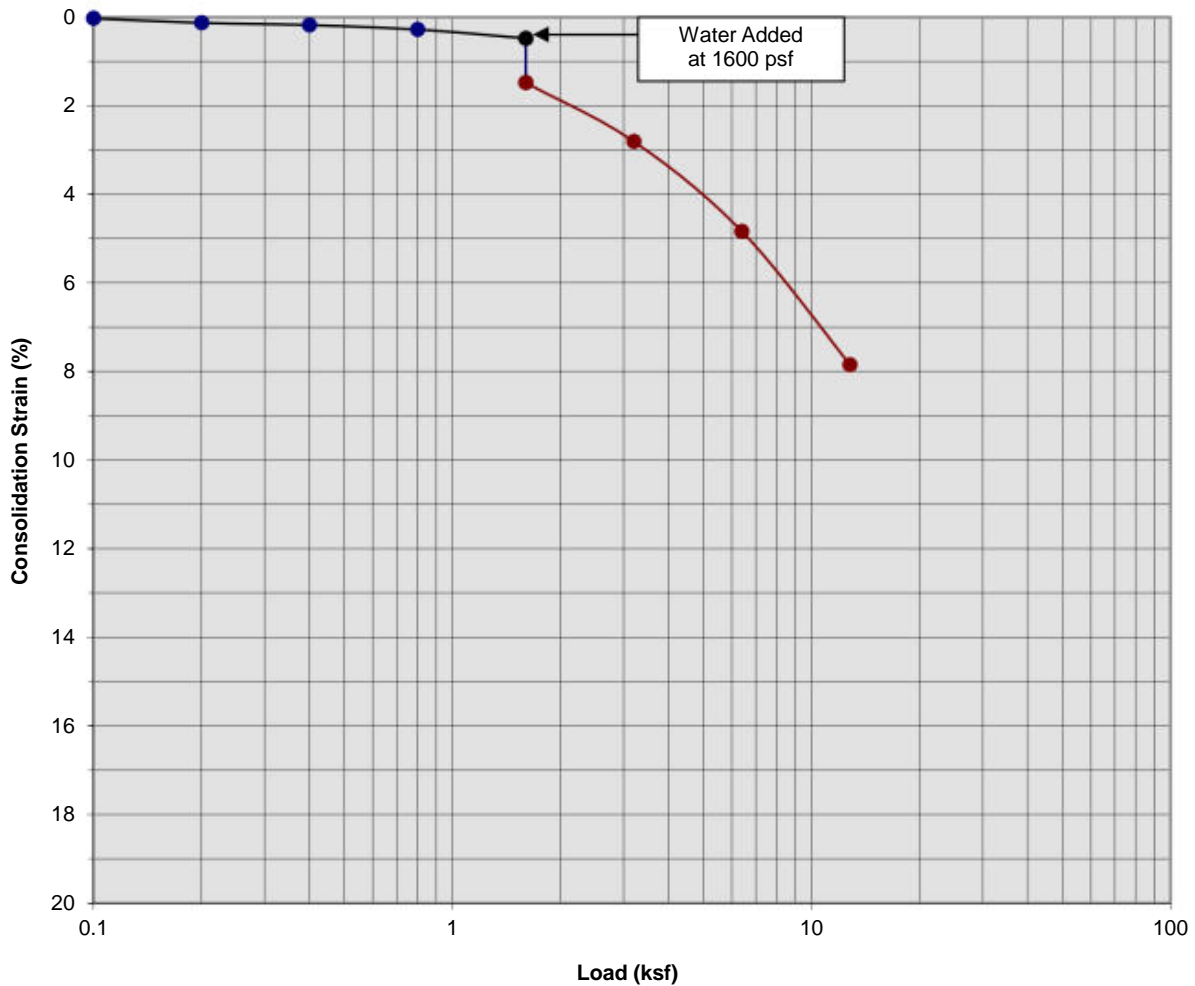

Classification: Light Brown to Light Gray Brown fine Sandy Clay, trace to little Silt


Boring Number:	B-18	Initial Moisture Content (%)	6
Sample Number:	---	Final Moisture Content (%)	22
Depth (ft)	3 to 4	Initial Dry Density (pcf)	106.3
Specimen Diameter (in)	2.4	Final Dry Density (pcf)	114.5
Specimen Thickness (in)	1.0	Percent Collapse (%)	1.00

Mojave Drive Industrial Park Buildings 5 & 6  
 Victorville, California  
 Project No. 22G268-1  
**PLATE C- 9**



**SOUTHERN CALIFORNIA GEOTECHNICAL**  
*A California Corporation*

### Consolidation/Collapse Test Results

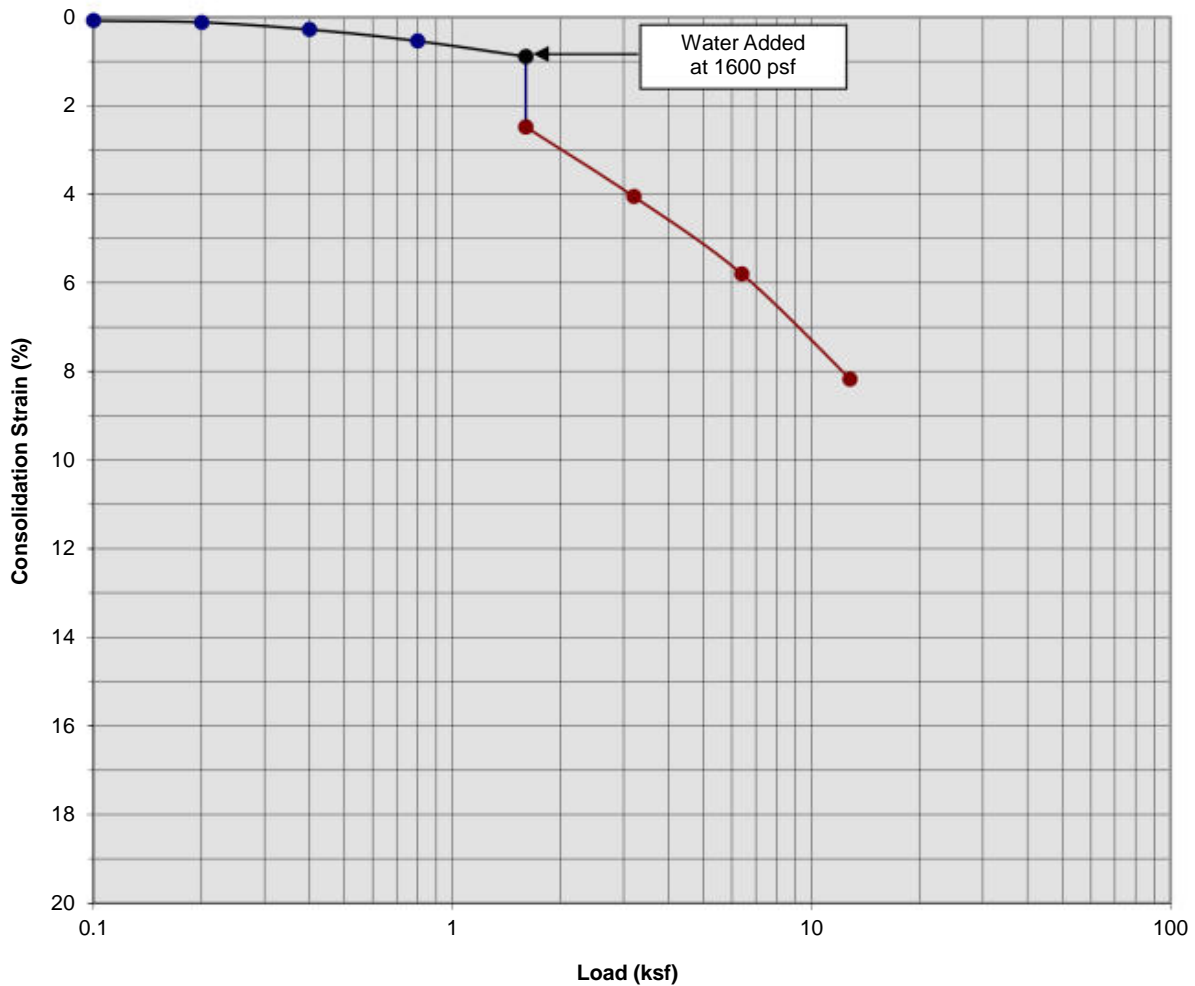

Classification: Light Brown to Light Gray Brown fine Sandy Clay, trace to little Silt


Boring Number:	B-18	Initial Moisture Content (%)	7
Sample Number:	---	Final Moisture Content (%)	17
Depth (ft)	5 to 6	Initial Dry Density (pcf)	112.7
Specimen Diameter (in)	2.4	Final Dry Density (pcf)	121.8
Specimen Thickness (in)	1.0	Percent Collapse (%)	1.59

Mojave Drive Industrial Park Buildings 5 & 6  
 Victorville, California  
 Project No. 22G268-1  
**PLATE C- 10**



**SOUTHERN CALIFORNIA GEOTECHNICAL**  
*A California Corporation*

### Consolidation/Collapse Test Results

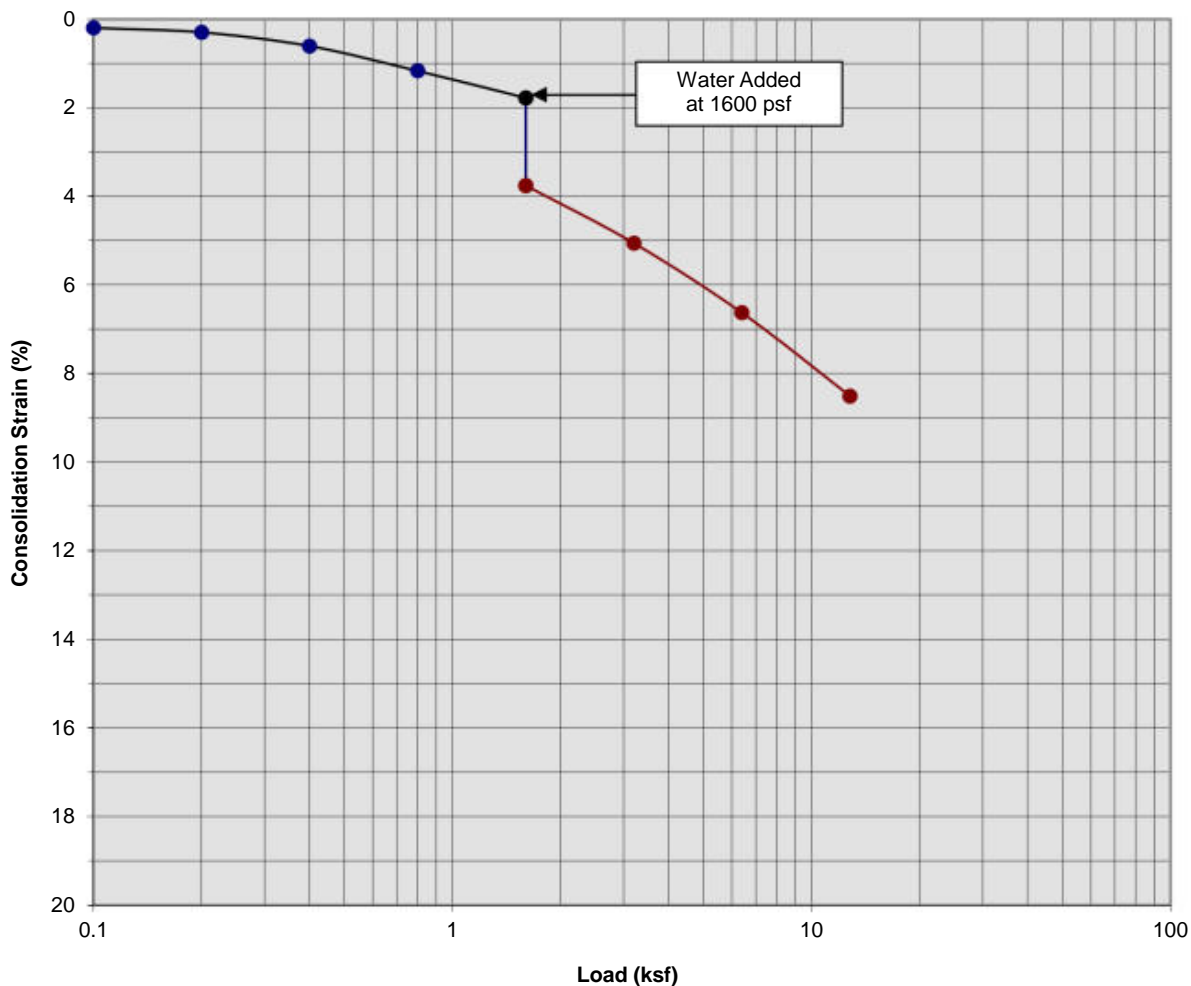

Classification: Light Gray Brown fine Sandy Silt, trace medium Sand, trace to little Clay

Boring Number:	B-18	Initial Moisture Content (%)	4
Sample Number:	---	Final Moisture Content (%)	17
Depth (ft)	7 to 8	Initial Dry Density (pcf)	114.4
Specimen Diameter (in)	2.4	Final Dry Density (pcf)	125.3
Specimen Thickness (in)	1.0	Percent Collapse (%)	1.98


Mojave Drive Industrial Park Buildings 5 & 6  
 Victorville, California  
 Project No. 22G268-1  
**PLATE C- 11**



**SOUTHERN CALIFORNIA GEOTECHNICAL**  
*A California Corporation*



### Consolidation/Collapse Test Results

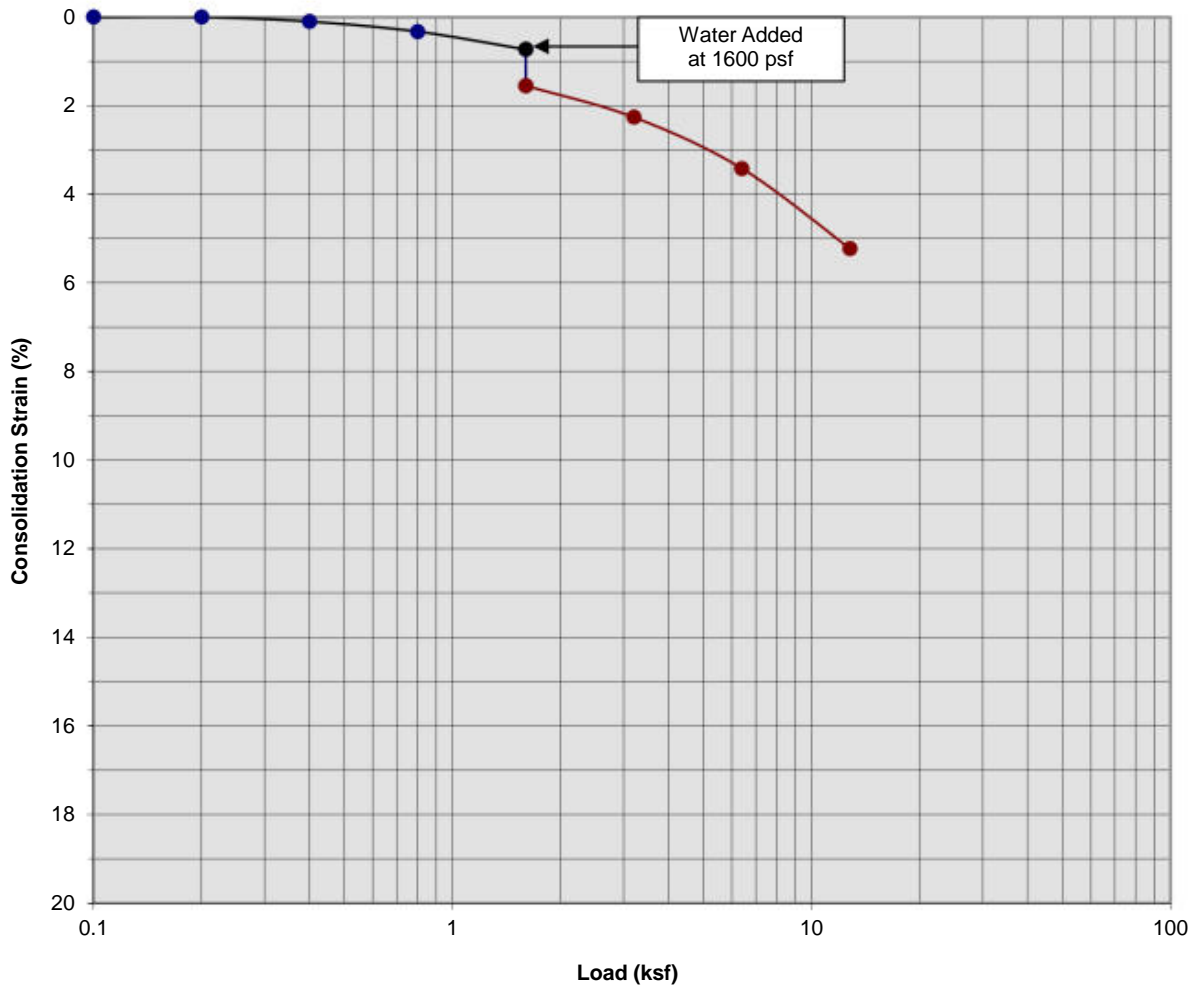

Classification: Light Gray Brown fine Sandy Silt, trace medium Sand, trace to little Clay


Boring Number:	B-18	Initial Moisture Content (%)	3
Sample Number:	---	Final Moisture Content (%)	25
Depth (ft)	9 to 10	Initial Dry Density (pcf)	105.7
Specimen Diameter (in)	2.4	Final Dry Density (pcf)	111.7
Specimen Thickness (in)	1.0	Percent Collapse (%)	0.82

Mojave Drive Industrial Park Buildings 5 & 6  
 Victorville, California  
 Project No. 22G268-1  
**PLATE C- 12**



**SOUTHERN CALIFORNIA GEOTECHNICAL**  
*A California Corporation*

### Consolidation/Collapse Test Results

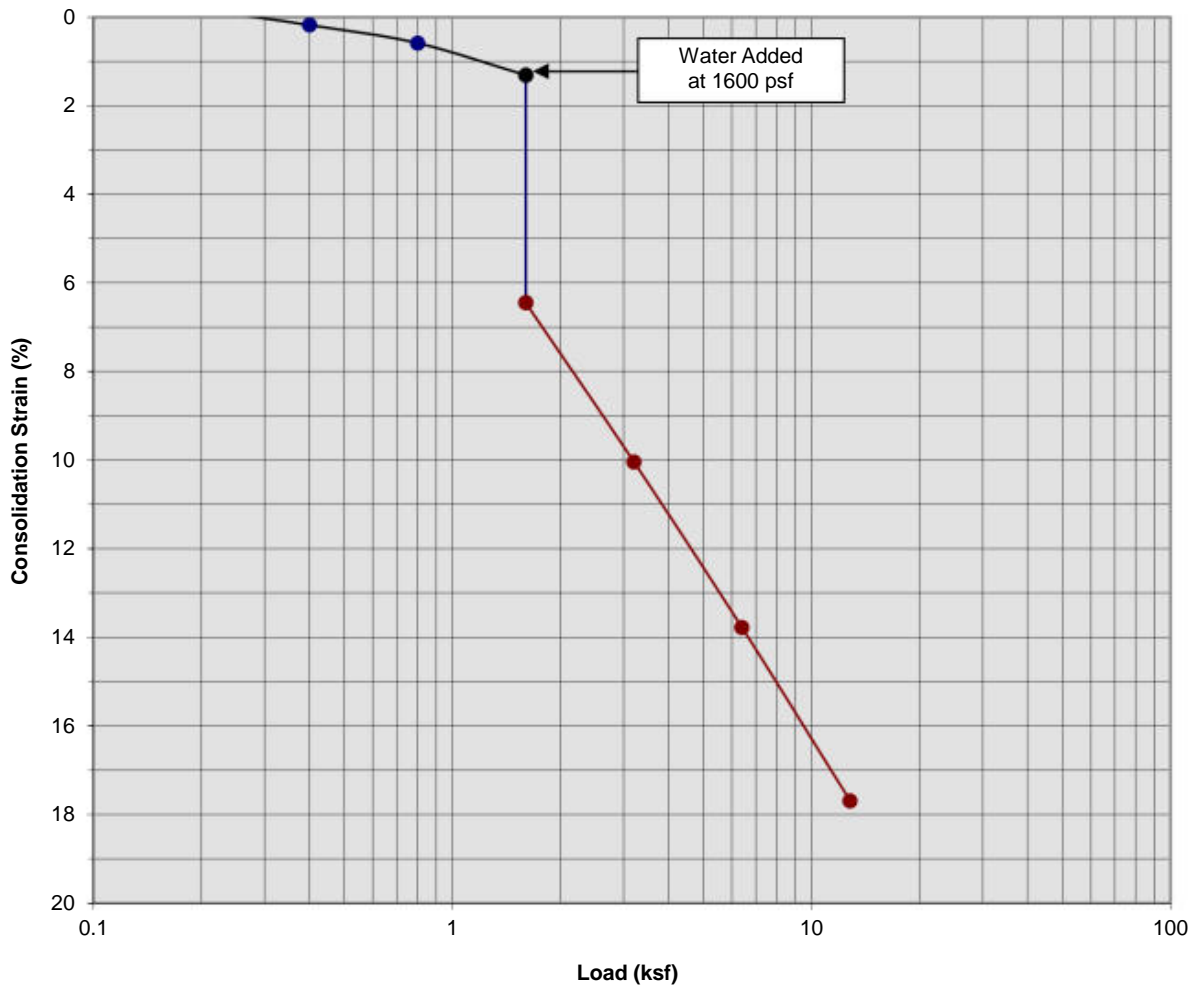

Classification: Light Brown fine Sandy Silt, trace Clay


Boring Number:	B-20	Initial Moisture Content (%)	7
Sample Number:	---	Final Moisture Content (%)	17
Depth (ft)	3 to 4	Initial Dry Density (pcf)	100.9
Specimen Diameter (in)	2.4	Final Dry Density (pcf)	121.8
Specimen Thickness (in)	1.0	Percent Collapse (%)	5.14

Mojave Drive Industrial Park Buildings 5 & 6  
 Victorville, California  
 Project No. 22G268-1  
**PLATE C- 13**



**SOUTHERN CALIFORNIA GEOTECHNICAL**  
*A California Corporation*

### Consolidation/Collapse Test Results

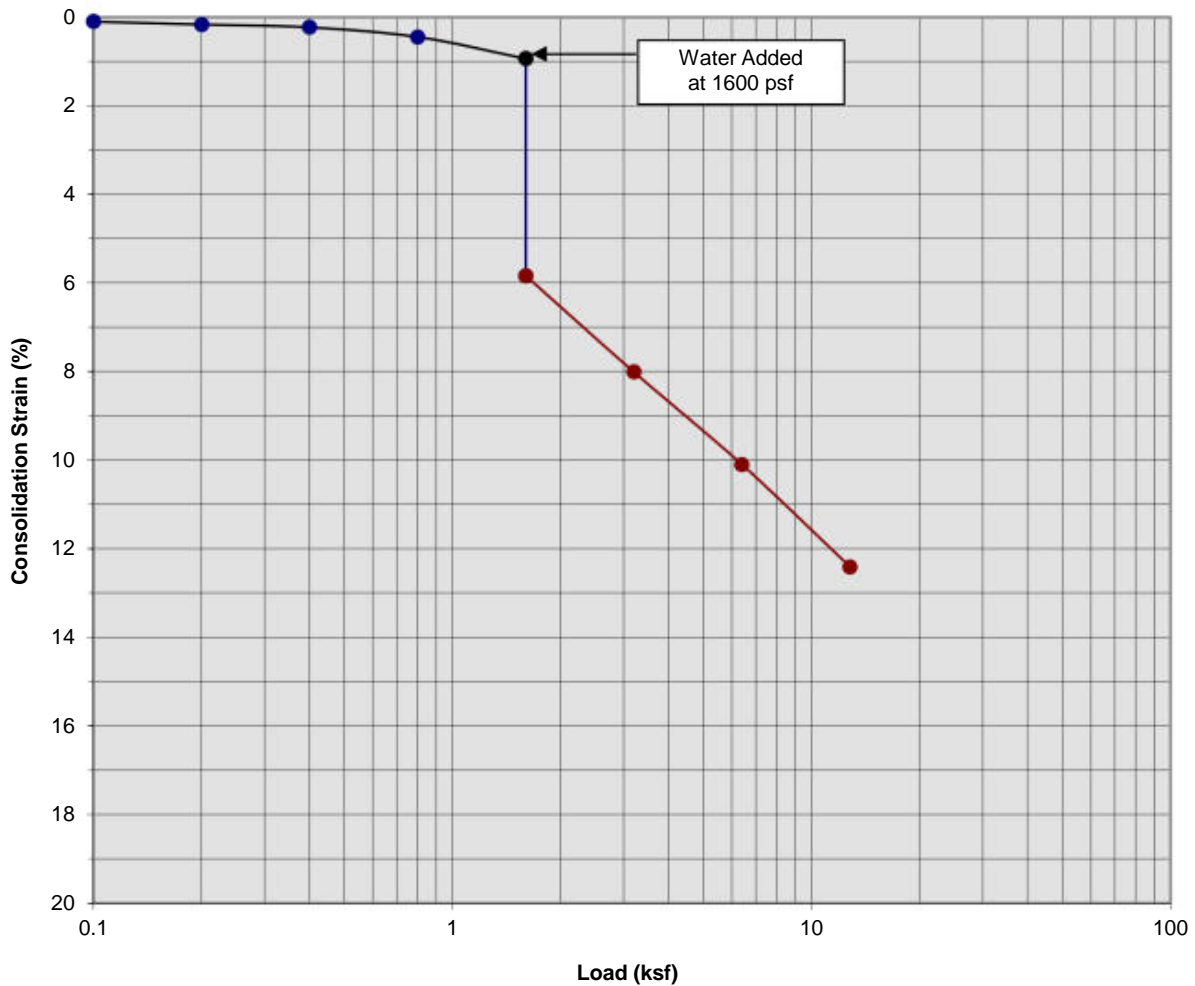

Classification: Brown Silty fine to medium Sand, trace coarse Sand, trace Clay


Boring Number:	B-20	Initial Moisture Content (%)	6
Sample Number:	---	Final Moisture Content (%)	14
Depth (ft)	5 to 6	Initial Dry Density (pcf)	118.8
Specimen Diameter (in)	2.4	Final Dry Density (pcf)	134.6
Specimen Thickness (in)	1.0	Percent Collapse (%)	4.90

Mojave Drive Industrial Park Buildings 5 & 6  
 Victorville, California  
 Project No. 22G268-1  
**PLATE C- 14**



**SOUTHERN CALIFORNIA GEOTECHNICAL**  
*A California Corporation*

### Consolidation/Collapse Test Results

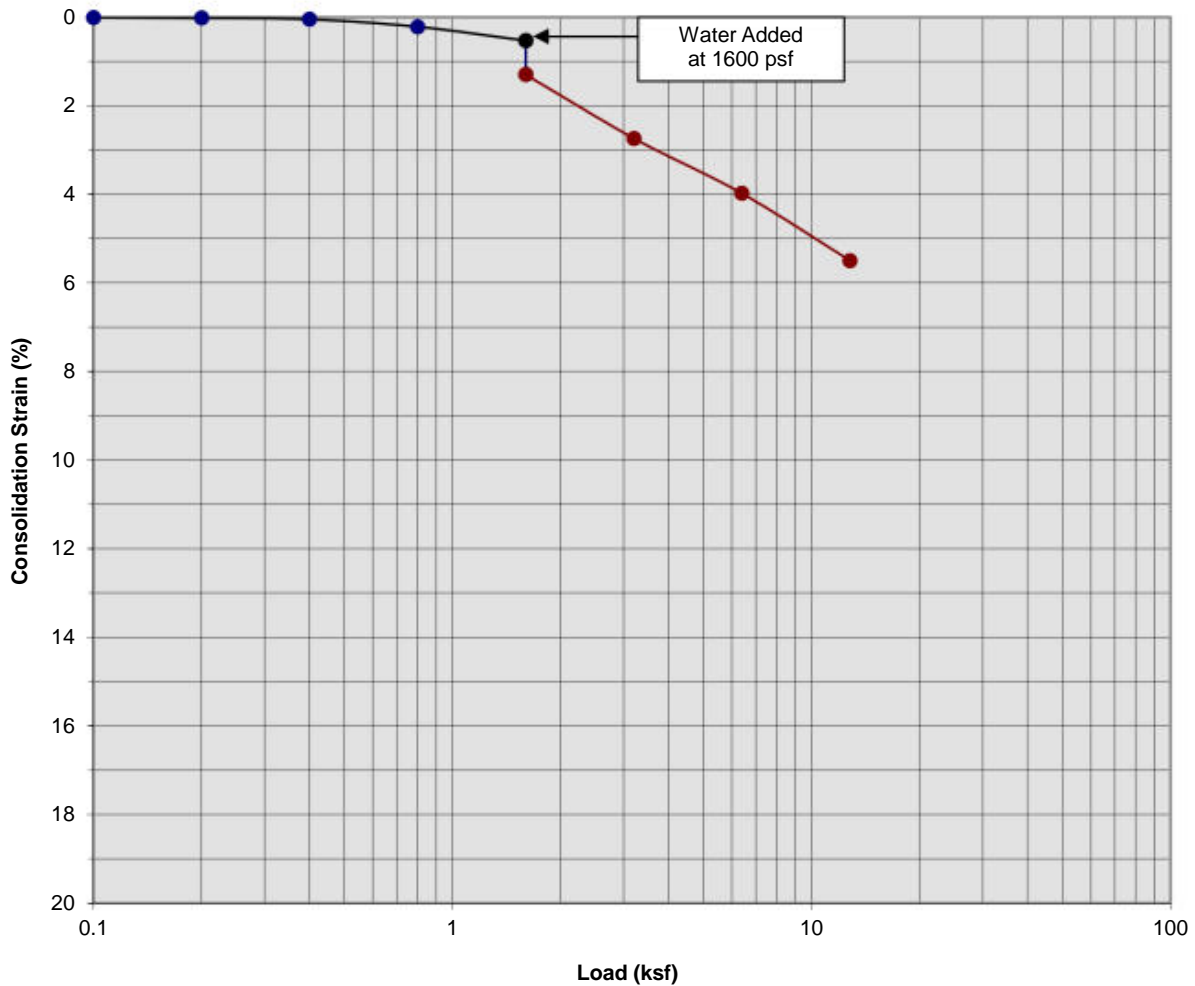

Classification: Brown Silty fine Sand, trace medium Sand


Boring Number:	B-20	Initial Moisture Content (%)	3
Sample Number:	---	Final Moisture Content (%)	20
Depth (ft)	7 to 8	Initial Dry Density (pcf)	117.0
Specimen Diameter (in)	2.4	Final Dry Density (pcf)	123.2
Specimen Thickness (in)	1.0	Percent Collapse (%)	0.77

Mojave Drive Industrial Park Buildings 5 & 6  
 Victorville, California  
 Project No. 22G268-1  
**PLATE C- 15**



**SOUTHERN CALIFORNIA GEOTECHNICAL**  
*A California Corporation*

### Consolidation/Collapse Test Results

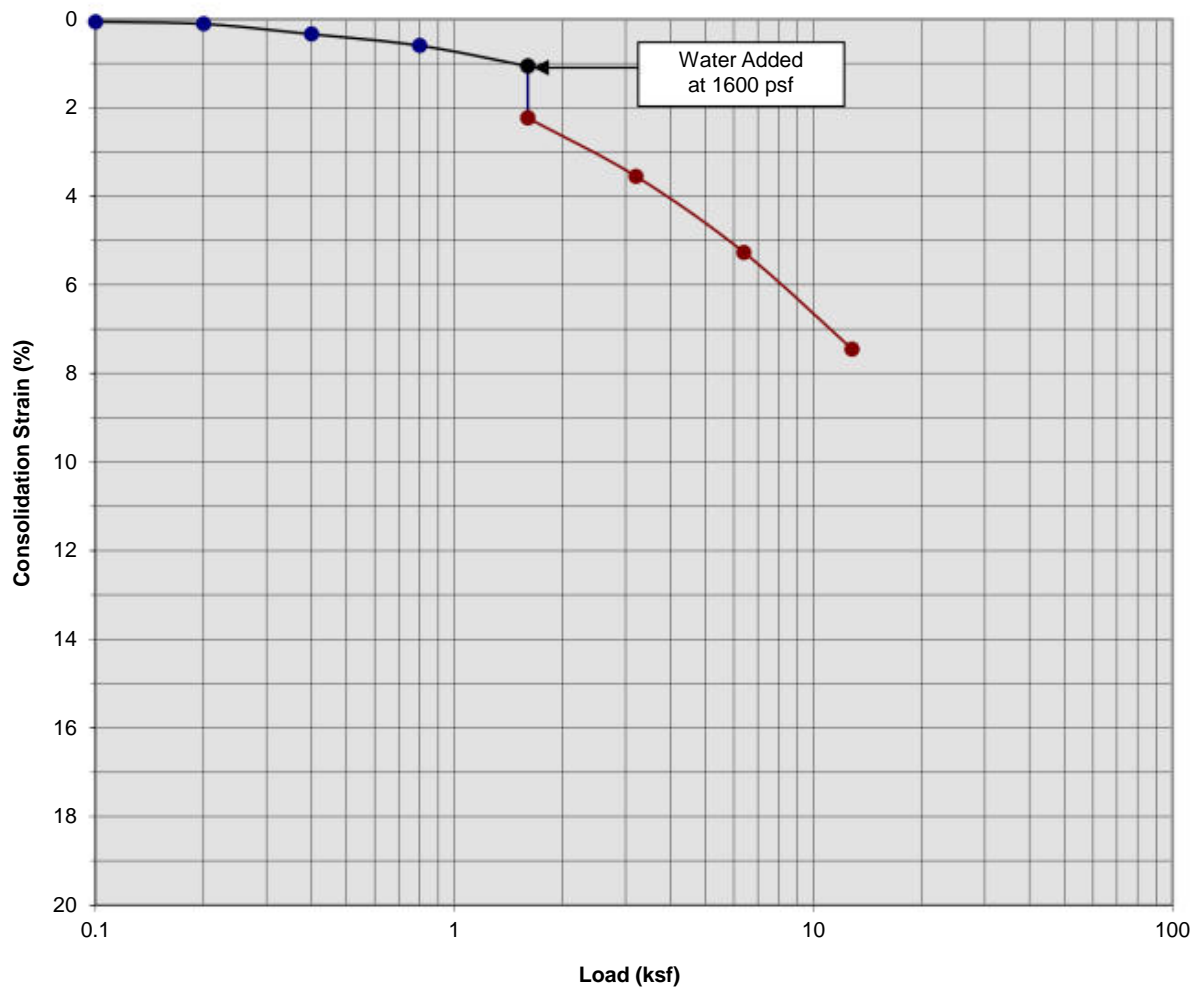

Classification: Brown Silty fine to medium Sand, little Clay


Boring Number:	B-20	Initial Moisture Content (%)	7
Sample Number:	---	Final Moisture Content (%)	15
Depth (ft)	9 to 10	Initial Dry Density (pcf)	119.1
Specimen Diameter (in)	2.4	Final Dry Density (pcf)	127.7
Specimen Thickness (in)	1.0	Percent Collapse (%)	1.17

Mojave Drive Industrial Park Buildings 5 & 6  
 Victorville, California  
 Project No. 22G268-1  
**PLATE C- 16**



**SOUTHERN CALIFORNIA GEOTECHNICAL**  
*A California Corporation*

### Moisture/Density Relationship ASTM D-1557

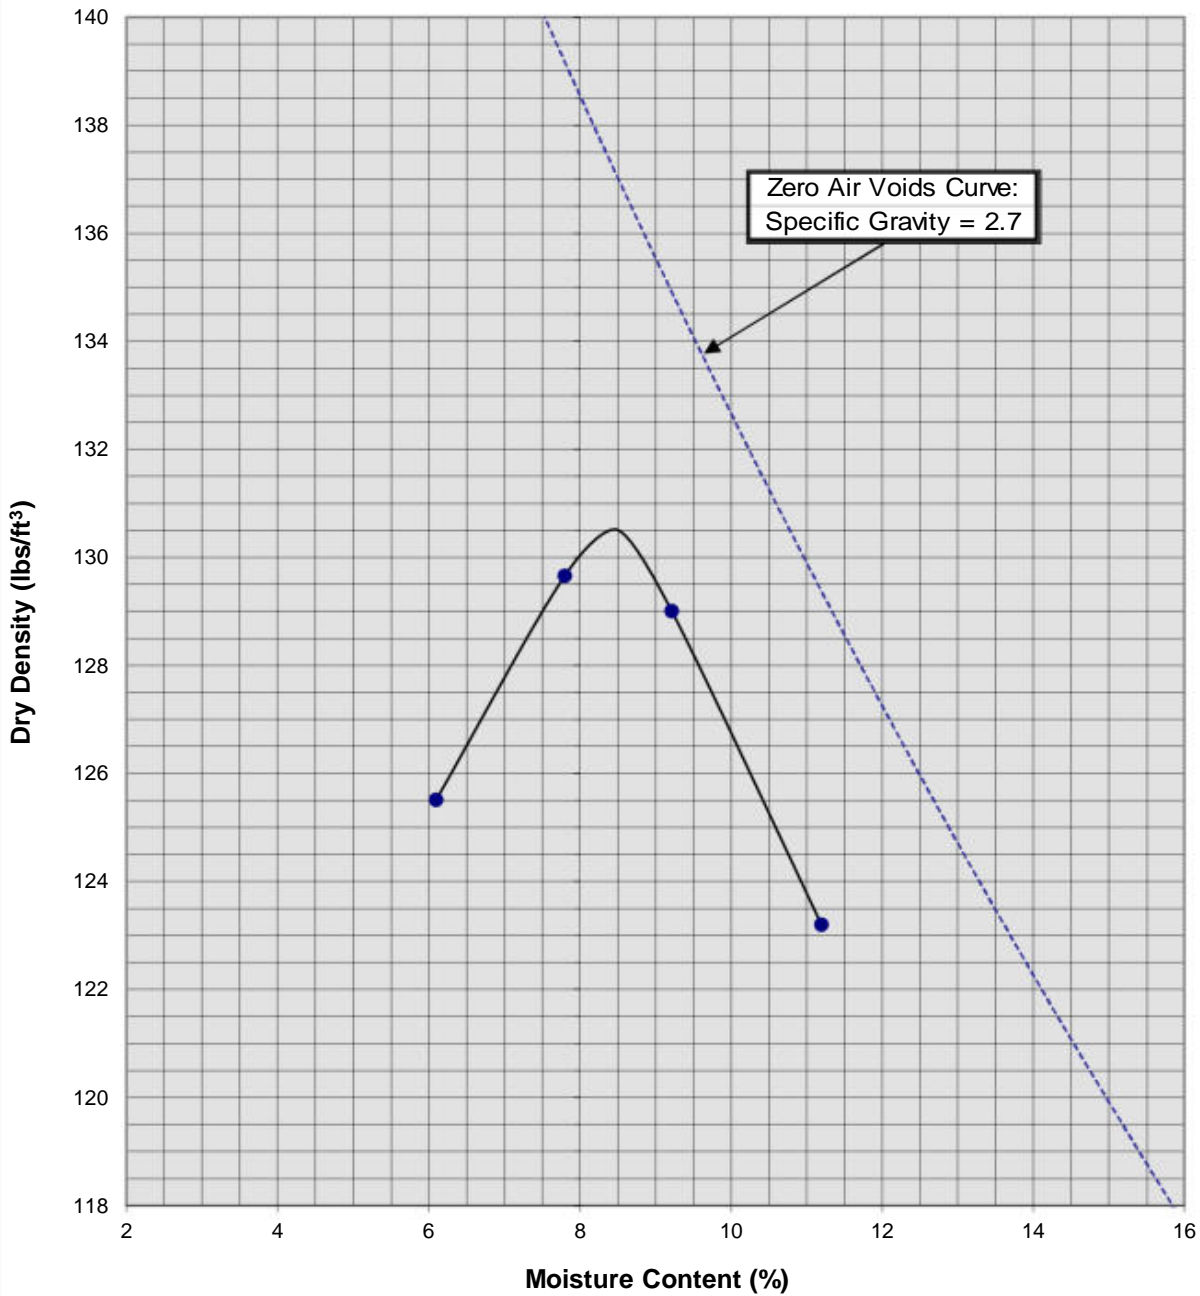


Soil ID Number	B-6 @ 0-5'
Optimum Moisture (%)	8.5
Maximum Dry Density (pcf)	130.5
Soil Classification	Brown Clayey fine to medium Sand, some Silt, trace coarse Sand

Mojave Drive Industrial Park Buildings 5 & 6  
 Victorville, California  
 Project No. 22G268-1  
**PLATE C- 17**



**SOUTHERN CALIFORNIA GEOTECHNICAL**  
*A California Corporation*

### Moisture/Density Relationship ASTM D-1557

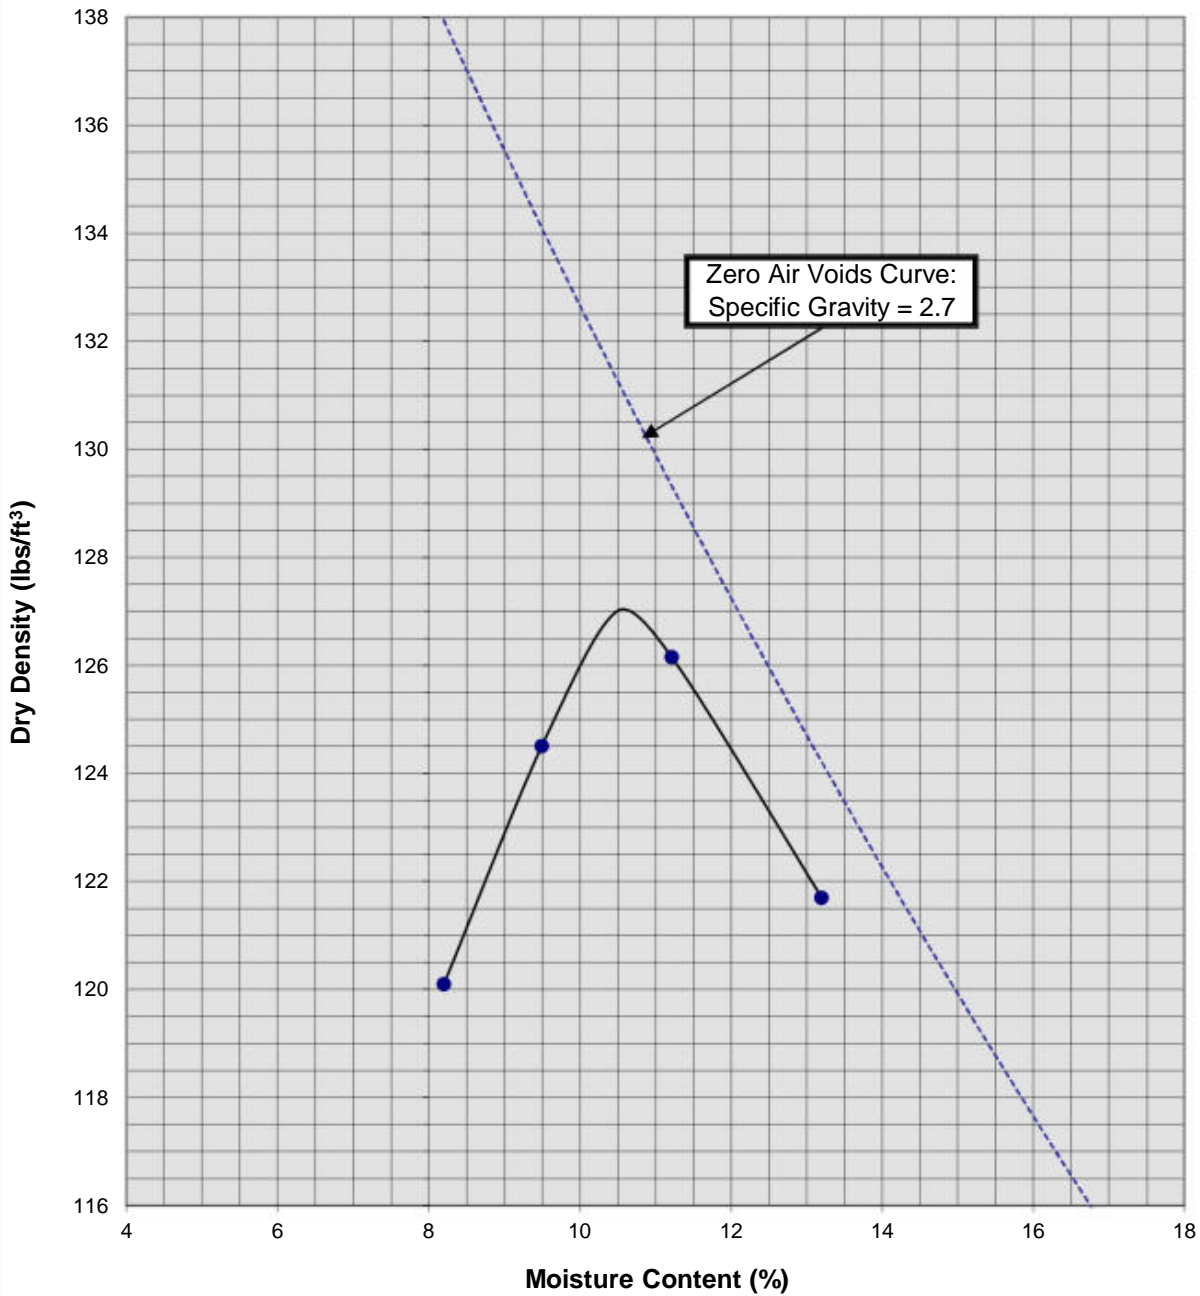

Soil ID Number	B-18 @ 0-5'
Optimum Moisture (%)	10.5
Maximum Dry Density (pcf)	127
Soil Classification	Light Brown to Light Gray Brown fine Sandy Clay, trace to little Silt

Mojave Drive Industrial Park Buildings 5 & 6  
 Victorville, California  
 Project No. 22G268-1  
**PLATE C- 18**



**SOUTHERN CALIFORNIA GEOTECHNICAL**  
*A California Corporation*

# APPENDIX



## **GRADING GUIDE SPECIFICATIONS**

These grading guide specifications are intended to provide typical procedures for grading operations. They are intended to supplement the recommendations contained in the geotechnical investigation report for this project. Should the recommendations in the geotechnical investigation report conflict with the grading guide specifications, the more site specific recommendations in the geotechnical investigation report will govern.

### General

- The Earthwork Contractor is responsible for the satisfactory completion of all earthwork in accordance with the plans and geotechnical reports, and in accordance with city, county, and applicable building codes.
- The Geotechnical Engineer is the representative of the Owner/Builder for the purpose of implementing the report recommendations and guidelines. These duties are not intended to relieve the Earthwork Contractor of any responsibility to perform in a workman-like manner, nor is the Geotechnical Engineer to direct the grading equipment or personnel employed by the Contractor.
- The Earthwork Contractor is required to notify the Geotechnical Engineer of the anticipated work and schedule so that testing and inspections can be provided. If necessary, work may be stopped and redone if personnel have not been scheduled in advance.
- The Earthwork Contractor is required to have suitable and sufficient equipment on the job-site to process, moisture condition, mix and compact the amount of fill being placed to the approved compaction. In addition, suitable support equipment should be available to conform with recommendations and guidelines in this report.
- Canyon cleanouts, overexcavation areas, processed ground to receive fill, key excavations, subdrains and benches should be observed by the Geotechnical Engineer prior to placement of any fill. It is the Earthwork Contractor's responsibility to notify the Geotechnical Engineer of areas that are ready for inspection.
- Excavation, filling, and subgrade preparation should be performed in a manner and sequence that will provide drainage at all times and proper control of erosion. Precipitation, springs, and seepage water encountered shall be pumped or drained to provide a suitable working surface. The Geotechnical Engineer must be informed of springs or water seepage encountered during grading or foundation construction for possible revision to the recommended construction procedures and/or installation of subdrains.

### Site Preparation

- The Earthwork Contractor is responsible for all clearing, grubbing, stripping and site preparation for the project in accordance with the recommendations of the Geotechnical Engineer.
- If any materials or areas are encountered by the Earthwork Contractor which are suspected of having toxic or environmentally sensitive contamination, the Geotechnical Engineer and Owner/Builder should be notified immediately.

- Major vegetation should be stripped and disposed of off-site. This includes trees, brush, heavy grasses and any materials considered unsuitable by the Geotechnical Engineer.
- Underground structures such as basements, cesspools or septic disposal systems, mining shafts, tunnels, wells and pipelines should be removed under the inspection of the Geotechnical Engineer and recommendations provided by the Geotechnical Engineer and/or city, county or state agencies. If such structures are known or found, the Geotechnical Engineer should be notified as soon as possible so that recommendations can be formulated.
- Any topsoil, slopewash, colluvium, alluvium and rock materials which are considered unsuitable by the Geotechnical Engineer should be removed prior to fill placement.
- Remaining voids created during site clearing caused by removal of trees, foundations basements, irrigation facilities, etc., should be excavated and filled with compacted fill.
- Subsequent to clearing and removals, areas to receive fill should be scarified to a depth of 10 to 12 inches, moisture conditioned and compacted
- The moisture condition of the processed ground should be at or slightly above the optimum moisture content as determined by the Geotechnical Engineer. Depending upon field conditions, this may require air drying or watering together with mixing and/or discing.

#### Compacted Fills

- Soil materials imported to or excavated on the property may be utilized in the fill, provided each material has been determined to be suitable in the opinion of the Geotechnical Engineer. Unless otherwise approved by the Geotechnical Engineer, all fill materials shall be free of deleterious, organic, or frozen matter, shall contain no chemicals that may result in the material being classified as "contaminated," and shall be very low to non-expansive with a maximum expansion index (EI) of 50. The top 12 inches of the compacted fill should have a maximum particle size of 3 inches, and all underlying compacted fill material a maximum 6-inch particle size, except as noted below.
- All soils should be evaluated and tested by the Geotechnical Engineer. Materials with high expansion potential, low strength, poor gradation or containing organic materials may require removal from the site or selective placement and/or mixing to the satisfaction of the Geotechnical Engineer.
- Rock fragments or rocks less than 6 inches in their largest dimensions, or as otherwise determined by the Geotechnical Engineer, may be used in compacted fill, provided the distribution and placement is satisfactory in the opinion of the Geotechnical Engineer.
- Rock fragments or rocks greater than 12 inches should be taken off-site or placed in accordance with recommendations and in areas designated as suitable by the Geotechnical Engineer. These materials should be placed in accordance with Plate D-8 of these Grading Guide Specifications and in accordance with the following recommendations:
  - Rocks 12 inches or more in diameter should be placed in rows at least 15 feet apart, 15 feet from the edge of the fill, and 10 feet or more below subgrade. Spaces should be left between each rock fragment to provide for placement and compaction of soil around the fragments.
  - Fill materials consisting of soil meeting the minimum moisture content requirements and free of oversize material should be placed between and over the rows of rock or

concrete. Ample water and compactive effort should be applied to the fill materials as they are placed in order that all of the voids between each of the fragments are filled and compacted to the specified density.

- Subsequent rows of rocks should be placed such that they are not directly above a row placed in the previous lift of fill. A minimum 5-foot offset between rows is recommended.
- To facilitate future trenching, oversized material should not be placed within the range of foundation excavations, future utilities or other underground construction unless specifically approved by the soil engineer and the developer/owner representative.
- Fill materials approved by the Geotechnical Engineer should be placed in areas previously prepared to receive fill and in evenly placed, near horizontal layers at about 6 to 8 inches in loose thickness, or as otherwise determined by the Geotechnical Engineer for the project.
- Each layer should be moisture conditioned to optimum moisture content, or slightly above, as directed by the Geotechnical Engineer. After proper mixing and/or drying, to evenly distribute the moisture, the layers should be compacted to at least 90 percent of the maximum dry density in compliance with ASTM D-1557-78 unless otherwise indicated.
- Density and moisture content testing should be performed by the Geotechnical Engineer at random intervals and locations as determined by the Geotechnical Engineer. These tests are intended as an aid to the Earthwork Contractor, so he can evaluate his workmanship, equipment effectiveness and site conditions. The Earthwork Contractor is responsible for compaction as required by the Geotechnical Report(s) and governmental agencies.
- Fill areas unused for a period of time may require moisture conditioning, processing and recompaction prior to the start of additional filling. The Earthwork Contractor should notify the Geotechnical Engineer of his intent so that an evaluation can be made.
- Fill placed on ground sloping at a 5-to-1 inclination (horizontal-to-vertical) or steeper should be benched into bedrock or other suitable materials, as directed by the Geotechnical Engineer. Typical details of benching are illustrated on Plates D-2, D-4, and D-5.
- Cut/fill transition lots should have the cut portion overexcavated to a depth of at least 3 feet and rebuilt with fill (see Plate D-1), as determined by the Geotechnical Engineer.
- All cut lots should be inspected by the Geotechnical Engineer for fracturing and other bedrock conditions. If necessary, the pads should be overexcavated to a depth of 3 feet and rebuilt with a uniform, more cohesive soil type to impede moisture penetration.
- Cut portions of pad areas above buttresses or stabilizations should be overexcavated to a depth of 3 feet and rebuilt with uniform, more cohesive compacted fill to impede moisture penetration.
- Non-structural fill adjacent to structural fill should typically be placed in unison to provide lateral support. Backfill along walls must be placed and compacted with care to ensure that excessive unbalanced lateral pressures do not develop. The type of fill material placed adjacent to below grade walls must be properly tested and approved by the Geotechnical Engineer with consideration of the lateral earth pressure used in the design.

### Foundations

- The foundation influence zone is defined as extending one foot horizontally from the outside edge of a footing, and proceeding downward at a ½ horizontal to 1 vertical (0.5:1) inclination.
- Where overexcavation beneath a footing subgrade is necessary, it should be conducted so as to encompass the entire foundation influence zone, as described above.
- Compacted fill adjacent to exterior footings should extend at least 12 inches above foundation bearing grade. Compacted fill within the interior of structures should extend to the floor subgrade elevation.

### Fill Slopes

- The placement and compaction of fill described above applies to all fill slopes. Slope compaction should be accomplished by overfilling the slope, adequately compacting the fill in even layers, including the overfilled zone and cutting the slope back to expose the compacted core
- Slope compaction may also be achieved by backrolling the slope adequately every 2 to 4 vertical feet during the filling process as well as requiring the earth moving and compaction equipment to work close to the top of the slope. Upon completion of slope construction, the slope face should be compacted with a sheepsfoot connected to a sideboom and then grid rolled. This method of slope compaction should only be used if approved by the Geotechnical Engineer.
- Sandy soils lacking in adequate cohesion may be unstable for a finished slope condition and therefore should not be placed within 15 horizontal feet of the slope face.
- All fill slopes should be keyed into bedrock or other suitable material. Fill keys should be at least 15 feet wide and inclined at 2 percent into the slope. For slopes higher than 30 feet, the fill key width should be equal to one-half the height of the slope (see Plate D-5).
- All fill keys should be cleared of loose slough material prior to geotechnical inspection and should be approved by the Geotechnical Engineer and governmental agencies prior to filling.
- The cut portion of fill over cut slopes should be made first and inspected by the Geotechnical Engineer for possible stabilization requirements. The fill portion should be adequately keyed through all surficial soils and into bedrock or suitable material. Soils should be removed from the transition zone between the cut and fill portions (see Plate D-2).

### Cut Slopes


- All cut slopes should be inspected by the Geotechnical Engineer to determine the need for stabilization. The Earthwork Contractor should notify the Geotechnical Engineer when slope cutting is in progress at intervals of 10 vertical feet. Failure to notify may result in a delay in recommendations.
- Cut slopes exposing loose, cohesionless sands should be reported to the Geotechnical Engineer for possible stabilization recommendations.
- All stabilization excavations should be cleared of loose slough material prior to geotechnical inspection. Stakes should be provided by the Civil Engineer to verify the location and dimensions of the key. A typical stabilization fill detail is shown on Plate D-5.

- Stabilization key excavations should be provided with subdrains. Typical subdrain details are shown on Plates D-6.


#### Subdrains

- Subdrains may be required in canyons and swales where fill placement is proposed. Typical subdrain details for canyons are shown on Plate D-3. Subdrains should be installed after approval of removals and before filling, as determined by the Soils Engineer.
- Plastic pipe may be used for subdrains provided it is Schedule 40 or SDR 35 or equivalent. Pipe should be protected against breakage, typically by placement in a square-cut (backhoe) trench or as recommended by the manufacturer.
- Filter material for subdrains should conform to CALTRANS Specification 68-1.025 or as approved by the Geotechnical Engineer for the specific site conditions. Clean  $\frac{3}{4}$ -inch crushed rock may be used provided it is wrapped in an acceptable filter cloth and approved by the Geotechnical Engineer. Pipe diameters should be 6 inches for runs up to 500 feet and 8 inches for the downstream continuations of longer runs. Four-inch diameter pipe may be used in buttress and stabilization fills.

CUT LOT

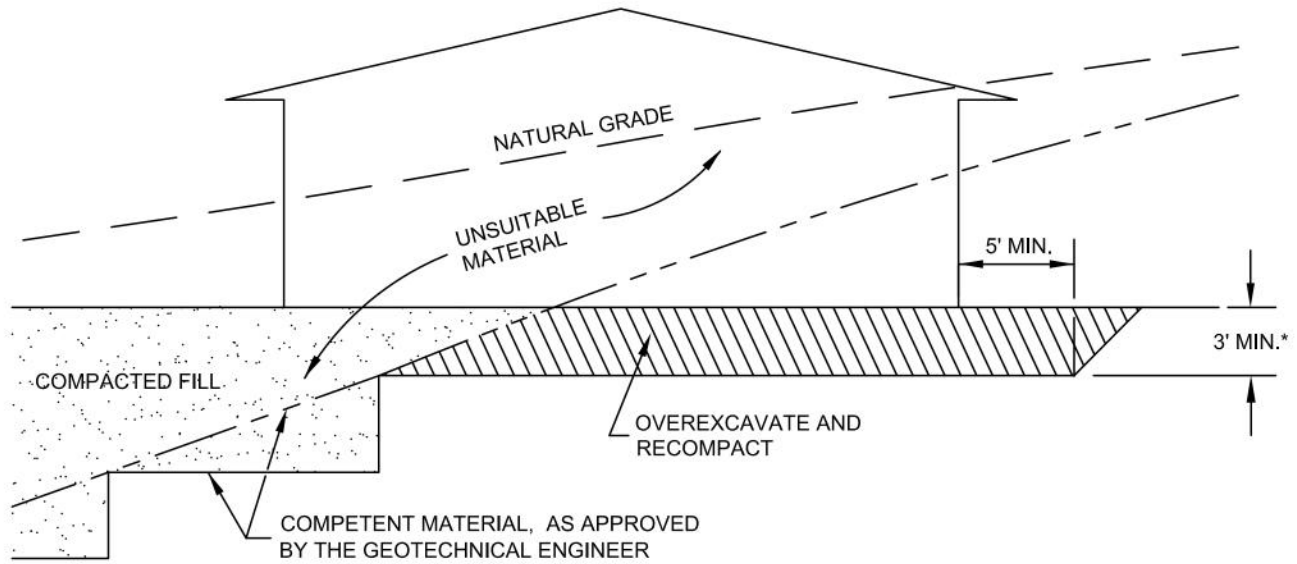



CUT/FILL LOT (TRANSITION)

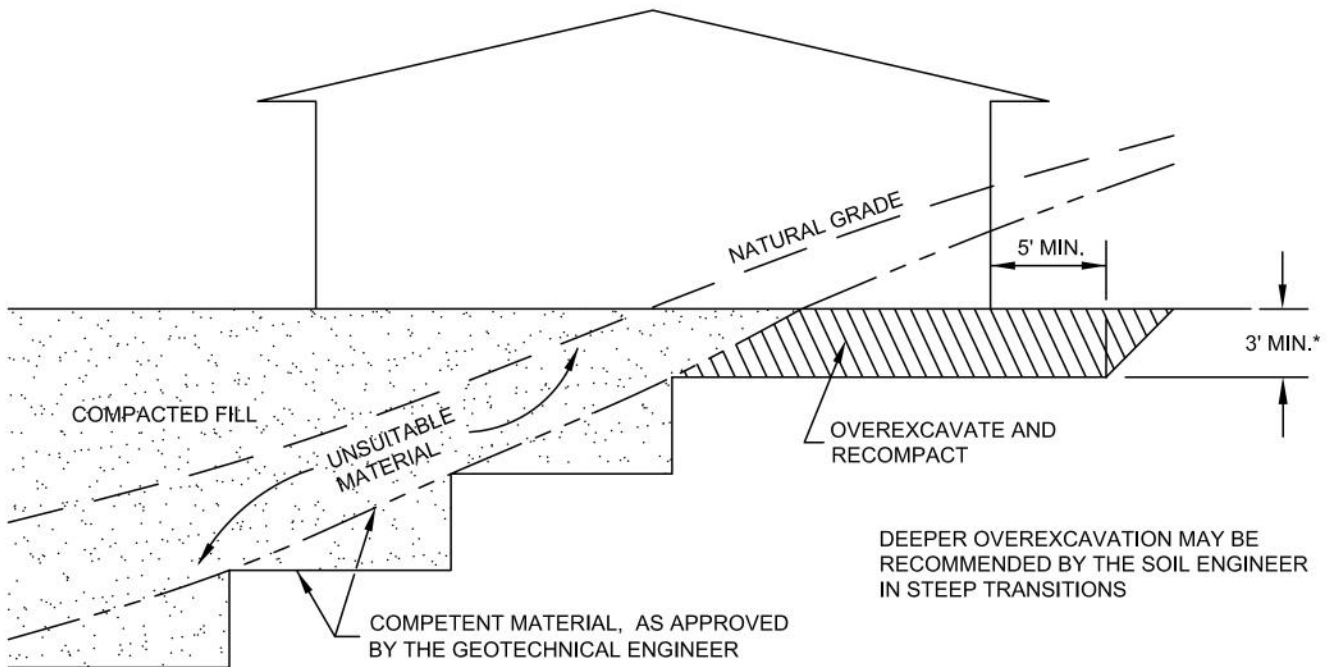


\*SEE TEXT OF REPORT FOR SPECIFIC RECOMMENDATION. ACTUAL DEPTH OF OVEREXCAVATION MAY BE GREATER.

<b>TRANSITION LOT DETAIL</b>	
GRADING GUIDE SPECIFICATIONS	
NOT TO SCALE	 <b>SOUTHERN CALIFORNIA GEOTECHNICAL</b>
DRAWN: JAS CHKD: GKM	
<b>PLATE D-1</b>	

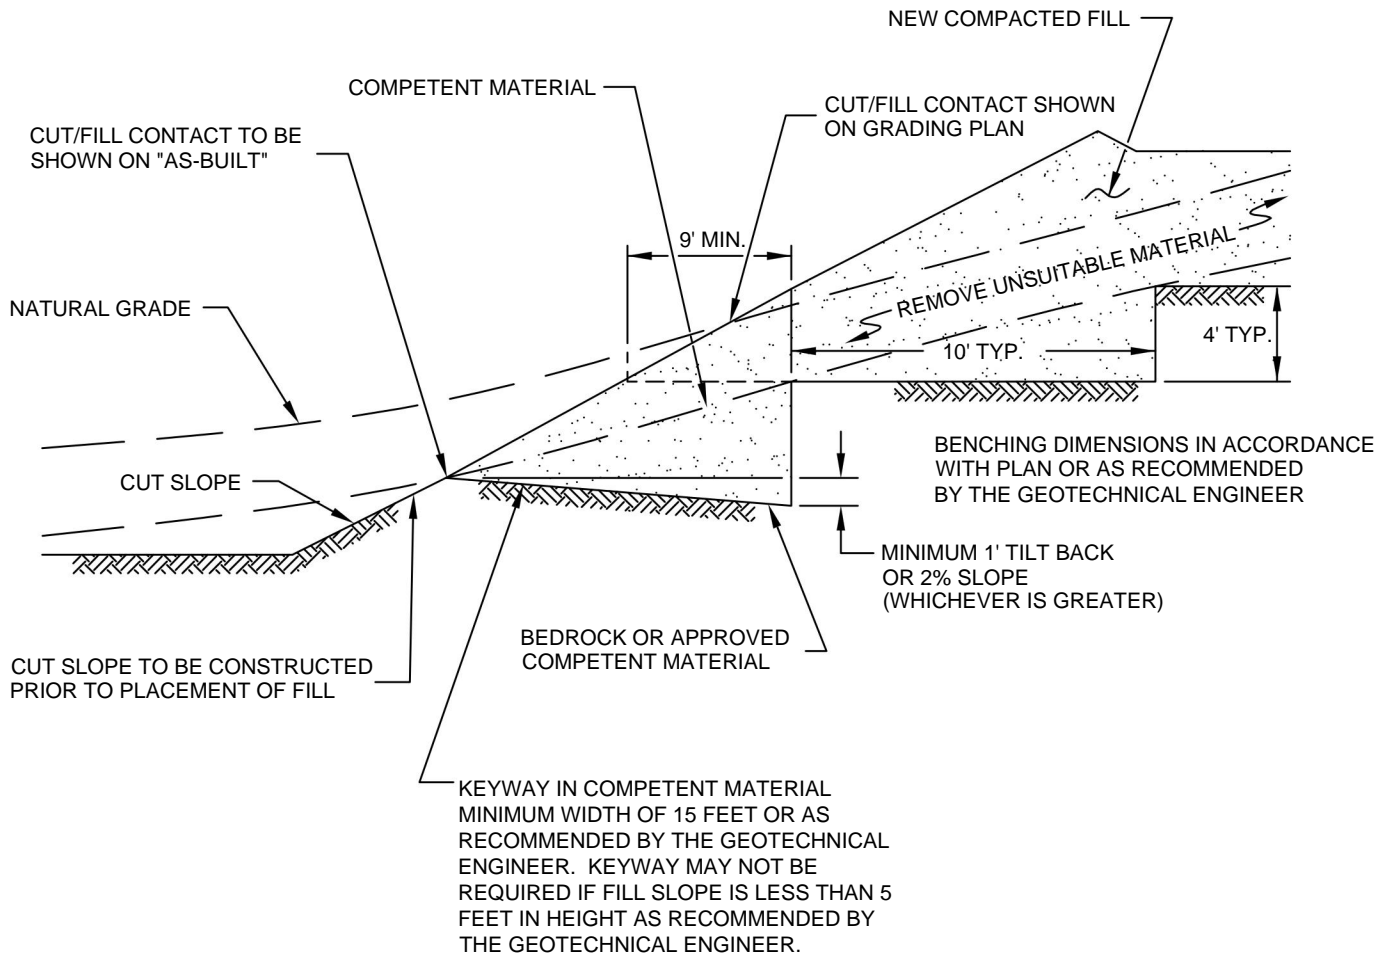


<b>FILL ABOVE CUT SLOPE DETAIL</b>	
<b>GRADING GUIDE SPECIFICATIONS</b>	
NOT TO SCALE	
DRAWN: JAS CHKD: GKM	
<b>PLATE D-2</b>	
<b>SOUTHERN CALIFORNIA GEOTECHNICAL</b>	

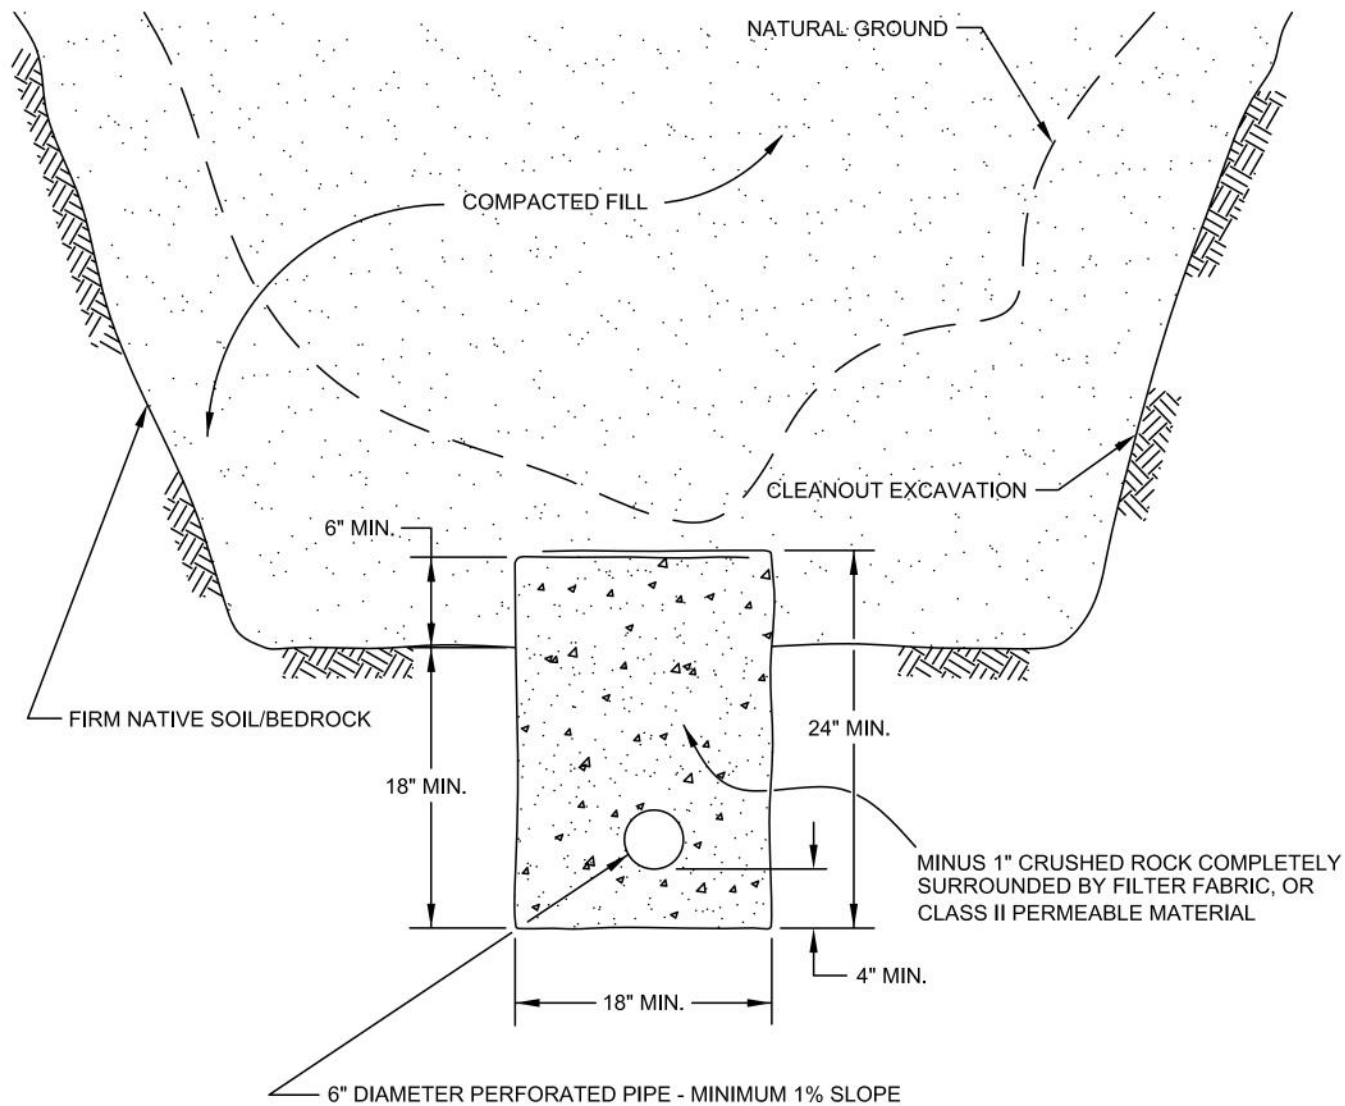


PIPE MATERIAL	DEPTH OF FILL OVER SUBDRAIN
ADS (CORRUGATED POLETHYLENE)	8
TRANSITE UNDERDRAIN	20
PVC OR ABS: SDR 35	35
SDR 21	100


**SCHEMATIC ONLY  
NOT TO SCALE**


<b>CANYON SUBDRAIN DETAIL</b>	
<b>GRADING GUIDE SPECIFICATIONS</b>	
NOT TO SCALE	 <b>SOUTHERN CALIFORNIA GEOTECHNICAL</b>
DRAWN: JAS CHKD: GKM	
<b>PLATE D-3</b>	

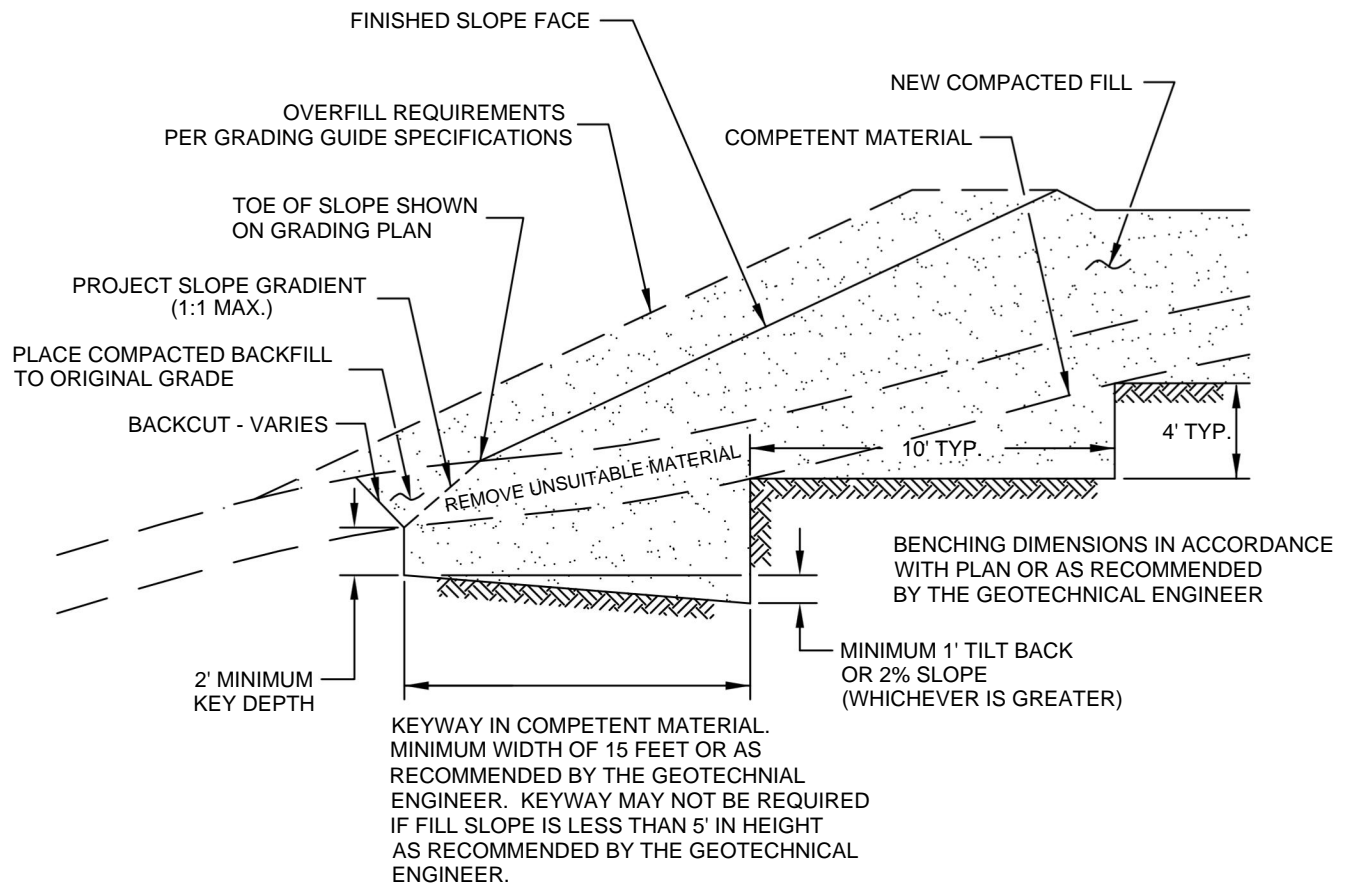


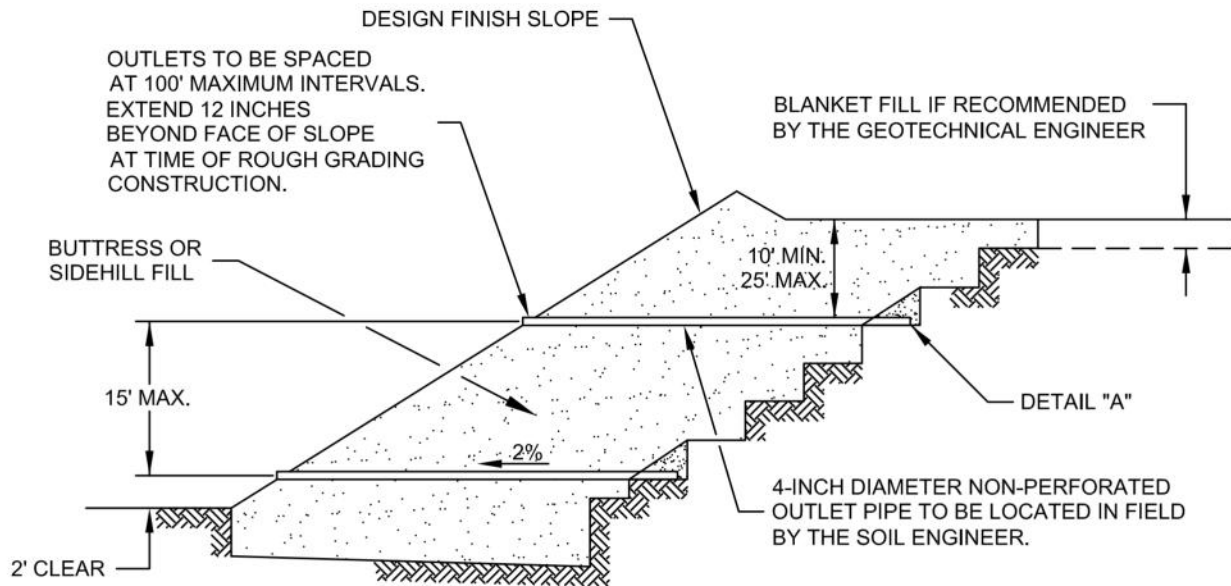


NOTE:  
 BENCHING SHALL BE REQUIRED  
 WHEN NATURAL SLOPES ARE  
 EQUAL TO OR STEEPER THAN 5:1  
 OR WHEN RECOMMENDED BY  
 THE GEOTECHNICAL ENGINEER.

<b>FILL ABOVE NATURAL SLOPE DETAIL</b>	
GRADING GUIDE SPECIFICATIONS	
NOT TO SCALE	 <b>SOUTHERN CALIFORNIA GEOTECHNICAL</b>
DRAWN: JAS CHKD: GKM	
<b>PLATE D-4</b>	

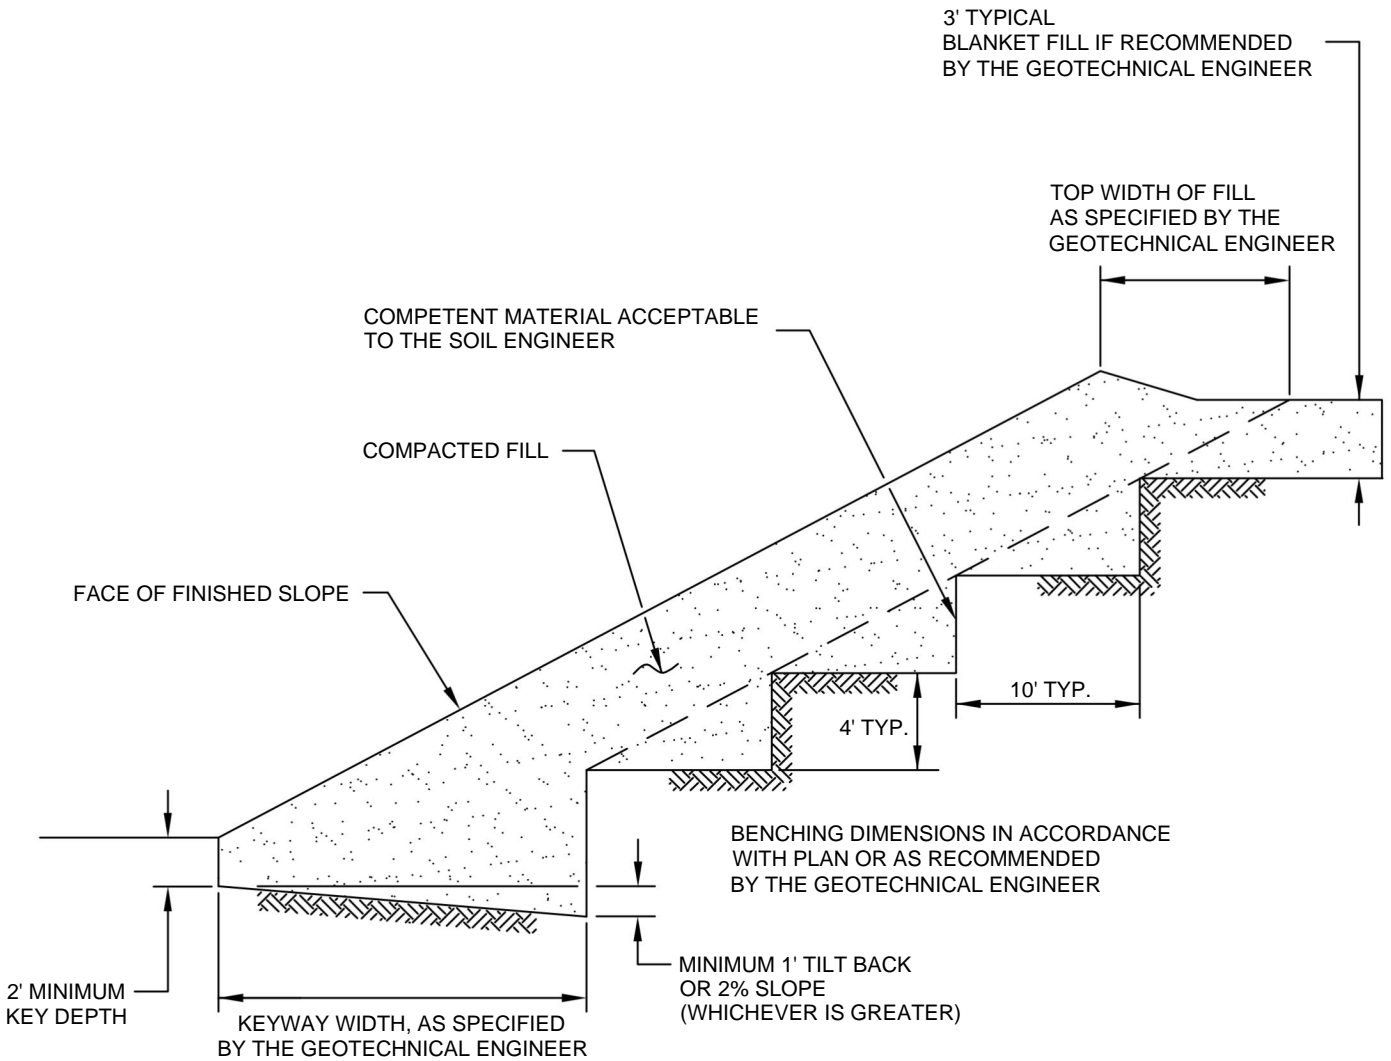

<b>STABILIZATION FILL DETAIL</b>	
GRADING GUIDE SPECIFICATIONS	
NOT TO SCALE	
DRAWN: JAS CHKD: GKM	
<b>PLATE D-5</b>	
<b>SOUTHERN CALIFORNIA GEOTECHNICAL</b>	




"FILTER MATERIAL" TO MEET FOLLOWING SPECIFICATION OR APPROVED EQUIVALENT: (CONFORMS TO EMA STD. PLAN 323)

SIEVE SIZE	PERCENTAGE PASSING
1"	100
3/4"	90-100
3/8"	40-100
NO. 4	25-40
NO. 8	18-33
NO. 30	5-15
NO. 50	0-7
NO. 200	0-3

"GRAVEL" TO MEET FOLLOWING SPECIFICATION OR APPROVED EQUIVALENT:

SIEVE SIZE	MAXIMUM PERCENTAGE PASSING
1 1/2"	100
NO. 4	50
NO. 200	8
SAND EQUIVALENT = MINIMUM OF 50	

OUTLET PIPE TO BE CONNECTED TO SUBDRAIN PIPE WITH TEE OR ELBOW

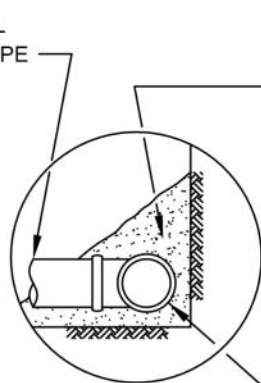

DETAIL "A"

FILTER MATERIAL - MINIMUM OF FIVE CUBIC FEET PER FOOT OF PIPE. SEE ABOVE FOR FILTER MATERIAL SPECIFICATION.


ALTERNATIVE: IN LIEU OF FILTER MATERIAL FIVE CUBIC FEET OF GRAVEL PER FOOT OF PIPE MAY BE ENCASED IN FILTER FABRIC. SEE ABOVE FOR GRAVEL SPECIFICATION.

FILTER FABRIC SHALL BE MIRAFI 140 OR EQUIVALENT. FILTER FABRIC SHALL BE LAPPED A MINIMUM OF 12 INCHES ON ALL JOINTS.

MINIMUM 4-INCH DIAMETER PVC SCH 40 OR ABS CLASS SDR 35 WITH A CRUSHING STRENGTH OF AT LEAST 1,000 POUNDS, WITH A MINIMUM OF 8 UNIFORMLY SPACED PERFORATIONS PER FOOT OF PIPE INSTALLED WITH PERFORATIONS ON BOTTOM OF PIPE. PROVIDE CAP AT UPSTREAM END OF PIPE. SLOPE AT 2 PERCENT TO OUTLET PIPE.

NOTES:

1. TRENCH FOR OUTLET PIPES TO BE BACKFILLED WITH ON-SITE SOIL.

SLOPE FILL SUBDRAINS	
GRADING GUIDE SPECIFICATIONS	
NOT TO SCALE	 <b>SOUTHERN CALIFORNIA GEOTECHNICAL</b>
DRAWN: JAS CHKD: GKM	
PLATE D-6	

MINIMUM ONE FOOT THICK LAYER OF LOW PERMEABILITY SOIL IF NOT COVERED WITH AN IMPERMEABLE SURFACE


MINIMUM ONE FOOT WIDE LAYER OF FREE DRAINING MATERIAL (LESS THAN 5% PASSING THE #200 SIEVE) OR PROPERLY INSTALLED PREFABRICATED DRAINAGE COMPOSITE (MiraDRAIN 6000 OR APPROVED EQUIVALENT).

FILTER MATERIAL - MINIMUM OF TWO CUBIC FEET PER FOOT OF PIPE. SEE BELOW FOR FILTER MATERIAL SPECIFICATION.

ALTERNATIVE: IN LIEU OF FILTER MATERIAL TWO CUBIC FEET OF GRAVEL PER FOOT OF PIPE MAY BE ENCASED IN FILTER FABRIC. SEE BELOW FOR GRAVEL SPECIFICATION.

FILTER FABRIC SHALL BE MIRAFI 140 OR EQUIVALENT. FILTER FABRIC SHALL BE LAPPED A MINIMUM OF 6 INCHES ON ALL JOINTS.

MINIMUM 4-INCH DIAMETER PVC SCH 40 OR ABS CLASS SDR 35 WITH A CRUSHING STRENGTH OF AT LEAST 1,000 POUNDS, WITH A MINIMUM OF 8 UNIFORMLY SPACED PERFORATIONS PER FOOT OF PIPE INSTALLED WITH PERFORATIONS ON BOTTOM OF PIPE. PROVIDE CAP AT UPSTREAM END OF PIPE. SLOPE AT 2 PERCENT TO OUTLET PIPE.

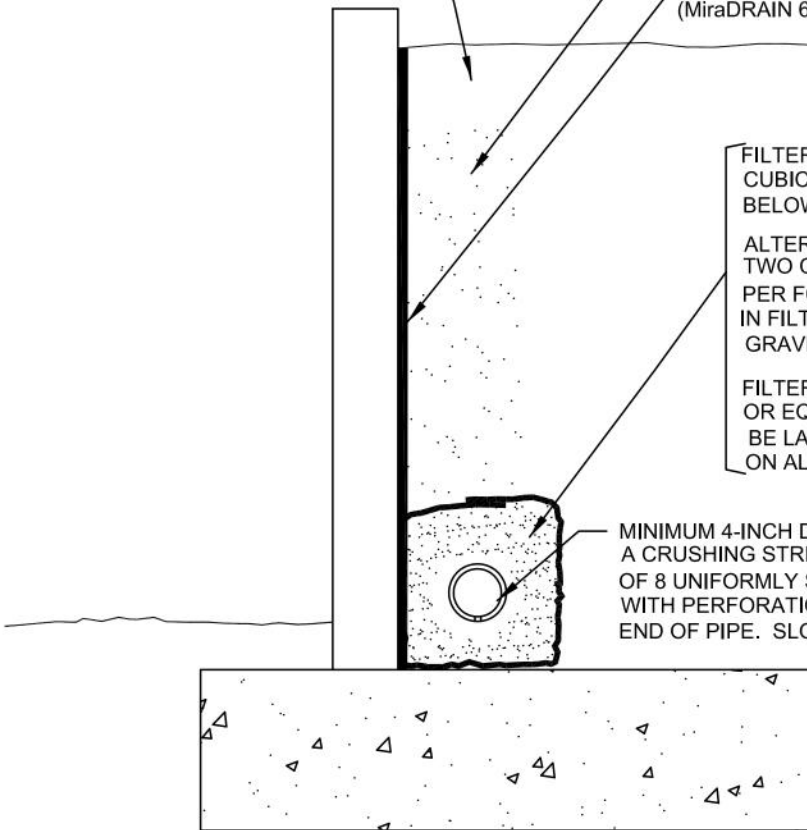



"FILTER MATERIAL" TO MEET FOLLOWING SPECIFICATION OR APPROVED EQUIVALENT: (CONFORMS TO EMA STD. PLAN 323)

SIEVE SIZE	PERCENTAGE PASSING
1"	100
3/4"	90-100
3/8"	40-100
NO. 4	25-40
NO. 8	18-33
NO. 30	5-15
NO. 50	0-7
NO. 200	0-3

"GRAVEL" TO MEET FOLLOWING SPECIFICATION OR APPROVED EQUIVALENT:

SIEVE SIZE	MAXIMUM PERCENTAGE PASSING
1 1/2"	100
NO. 4	50
NO. 200	8
SAND EQUIVALENT = MINIMUM OF 50	

RETAINING WALL BACKDRAINS	
GRADING GUIDE SPECIFICATIONS	
NOT TO SCALE	 <b>SOUTHERN CALIFORNIA GEOTECHNICAL</b>
DRAWN: JAS CHKD: GKM	
PLATE D-7	

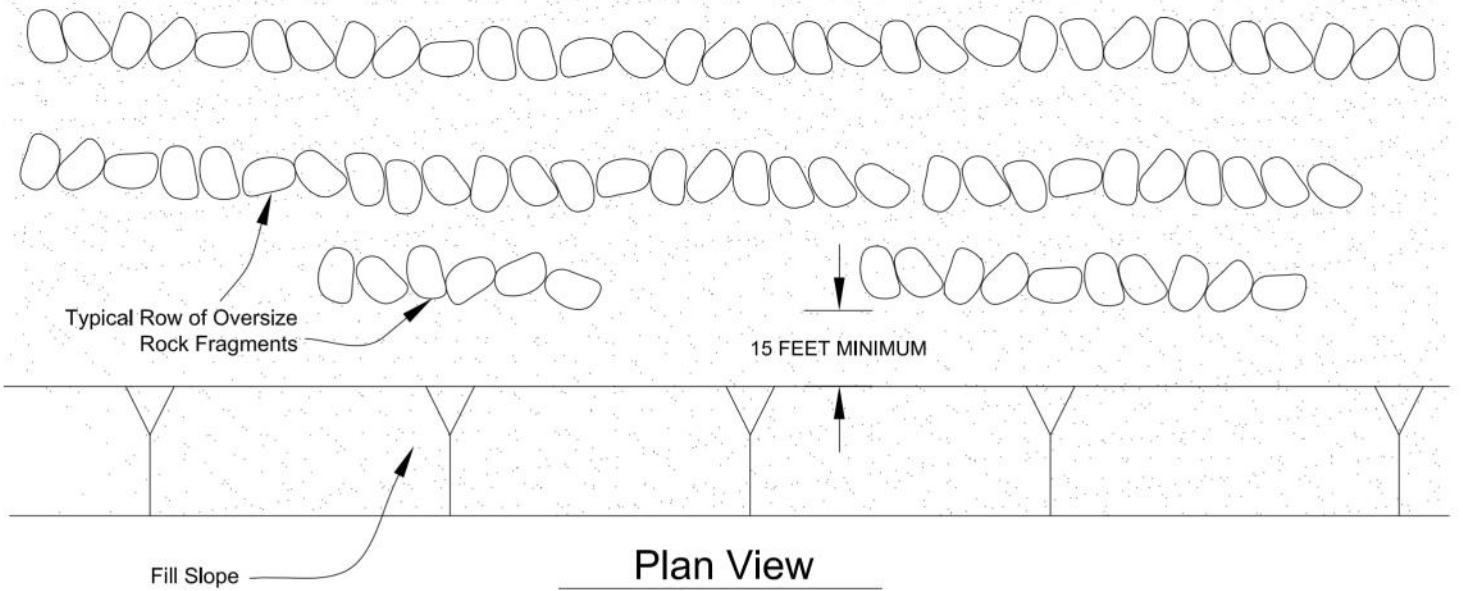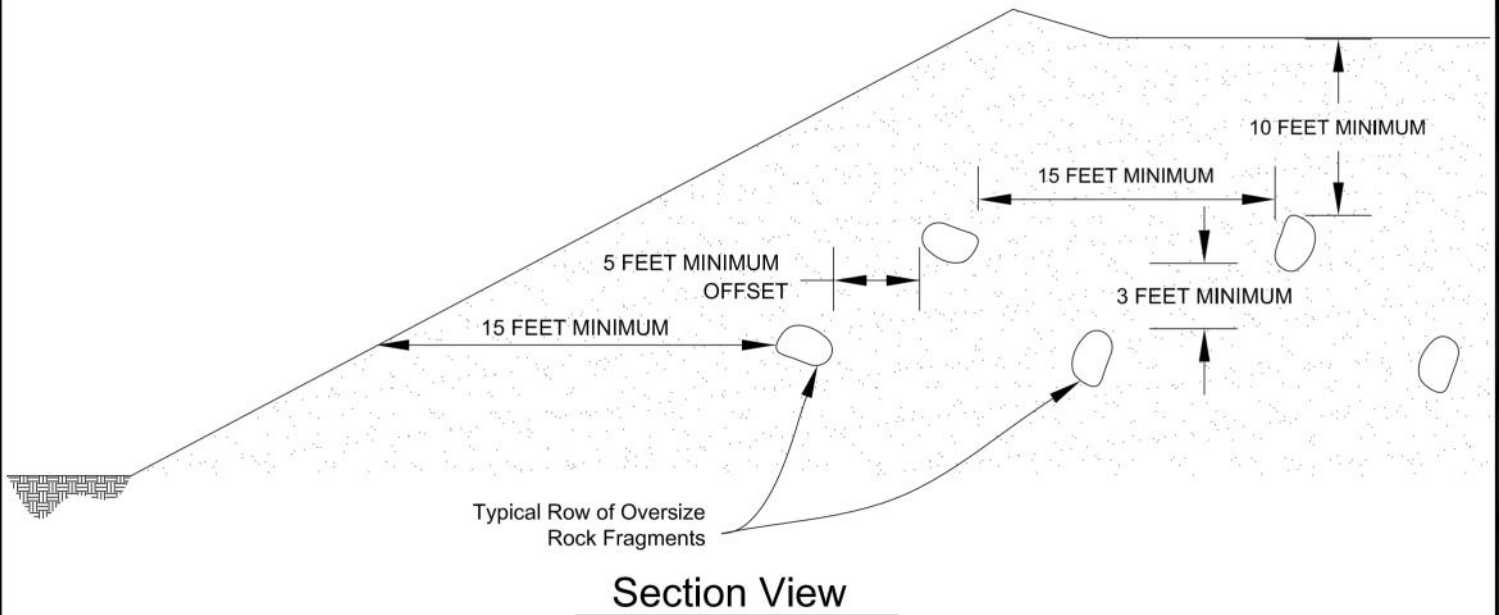

**PLACEMENT OF OVERSIZED MATERIAL  
GRADING GUIDE SPECIFICATIONS**

NOT TO SCALE

DRAWN: PM  
CHKD: GKM

PLATE D-8




**SOUTHERN  
CALIFORNIA  
GEOTECHNICAL**

# APPENDIX E



Latitude, Longitude: 34.53163358, -117.38379666

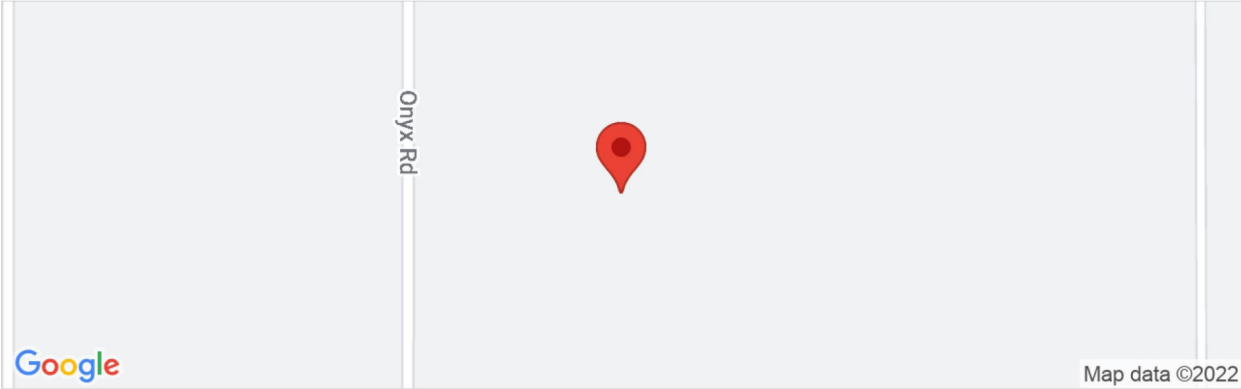

Date	12/12/2022, 3:38:21 PM
Design Code Reference Document	ASCE7-16
Risk Category	III
Site Class	D - Stiff Soil

Type	Value	Description
S <sub>S</sub>	1.178	MCE <sub>R</sub> ground motion. (for 0.2 second period)
S <sub>1</sub>	0.458	MCE <sub>R</sub> ground motion. (for 1.0s period)
S <sub>MS</sub>	1.212	Site-modified spectral acceleration value
S <sub>M1</sub>	null -See Section 11.4.8	Site-modified spectral acceleration value
S <sub>DS</sub>	0.808	Numeric seismic design value at 0.2 second SA
S <sub>D1</sub>	null -See Section 11.4.8	Numeric seismic design value at 1.0 second SA

Type	Value	Description
SDC	null -See Section 11.4.8	Seismic design category
F <sub>a</sub>	1.029	Site amplification factor at 0.2 second
F <sub>v</sub>	null -See Section 11.4.8	Site amplification factor at 1.0 second
PGA	0.5	MCE <sub>G</sub> peak ground acceleration
F <sub>PGA</sub>	1.1	Site amplification factor at PGA
PGA <sub>M</sub>	0.55	Site modified peak ground acceleration
T <sub>L</sub>	12	Long-period transition period in seconds
SsRT	1.178	Probabilistic risk-targeted ground motion. (0.2 second)
SsUH	1.26	Factored uniform-hazard (2% probability of exceedance in 50 years) spectral acceleration
SsD	1.5	Factored deterministic acceleration value. (0.2 second)
S1RT	0.458	Probabilistic risk-targeted ground motion. (1.0 second)
S1UH	0.499	Factored uniform-hazard (2% probability of exceedance in 50 years) spectral acceleration.
S1D	0.6	Factored deterministic acceleration value. (1.0 second)
PGA <sub>d</sub>	0.5	Factored deterministic acceleration value. (Peak Ground Acceleration)
PGA <sub>UH</sub>	0.507	Uniform-hazard (2% probability of exceedance in 50 years) Peak Ground Acceleration
C <sub>RS</sub>	0.935	Mapped value of the risk coefficient at short periods
C <sub>R1</sub>	0.919	Mapped value of the risk coefficient at a period of 1 s
C <sub>V</sub>	1.336	Vertical coefficient

SOURCE: SEAOC/OSHPD Seismic Design Maps Tool  
<<https://seismicmaps.org/>>



<b>SEISMIC DESIGN PARAMETERS - 2022 CBC</b>	
MOJAVE DRIVE INDUSTRIAL PARK BUILDINGS 5 & 6	
VICTORVILLE, CALIFORNIA	
DRAWN: MK CHKD: RGT SCG PROJECT 22G268-1	 <b>SOUTHERN CALIFORNIA GEOTECHNICAL</b>
<b>PLATE E-1</b>	

