

CITY OF CALISTOGA
THE VERANDA AT INDIAN SPRINGS

APPENDIX A
SITE PLAN

This document, and the ideas and designs incorporated herein, is an instrument of professional service. It is the property of Charles Covell, and shall remain his property. No part of this document may be reproduced or transmitted in any form or by any means, without written consent by Charles Covell. Charles Covell disclaims responsibility for the documents if made or in part at any other location.
 Copyright © 2020 by CHARLES COVELL

CHARLES COVELL
 architect
 1407 MAIN STREET SUITE 102
 ST. HELENA, CALIFORNIA
 TEL. 707-968-9280
 chuck@covell-architect.com


THE VERANDA AT INDIAN SPRINGS
 1522/1510/1506/1502/1504 LINCOLN AVE
 CALISTOGA CA

Date	4.13.2020
Drawn By	MJL
Checked by	CVC
Project No.	1606
Rev. No.	Date
PLNG SUBMITTAL	7.7.17
PLNG RESUBMITTAL	6.18.18
REVISIONS	8.3.18
PLNG RESUBMITTAL	7.25.19
PLNG RESUBMITTAL	11.22.19
PLNG RESUBMITTAL	2.18.2020
PLNG RESUBMITTAL	3.16.2020
PLNG RESUBMITTAL	4.13.2020

Sheet Title
OVERALL HOTEL SITE PLAN

SCALE: 1" = 50'-0"
 Sheet No.

A1.00

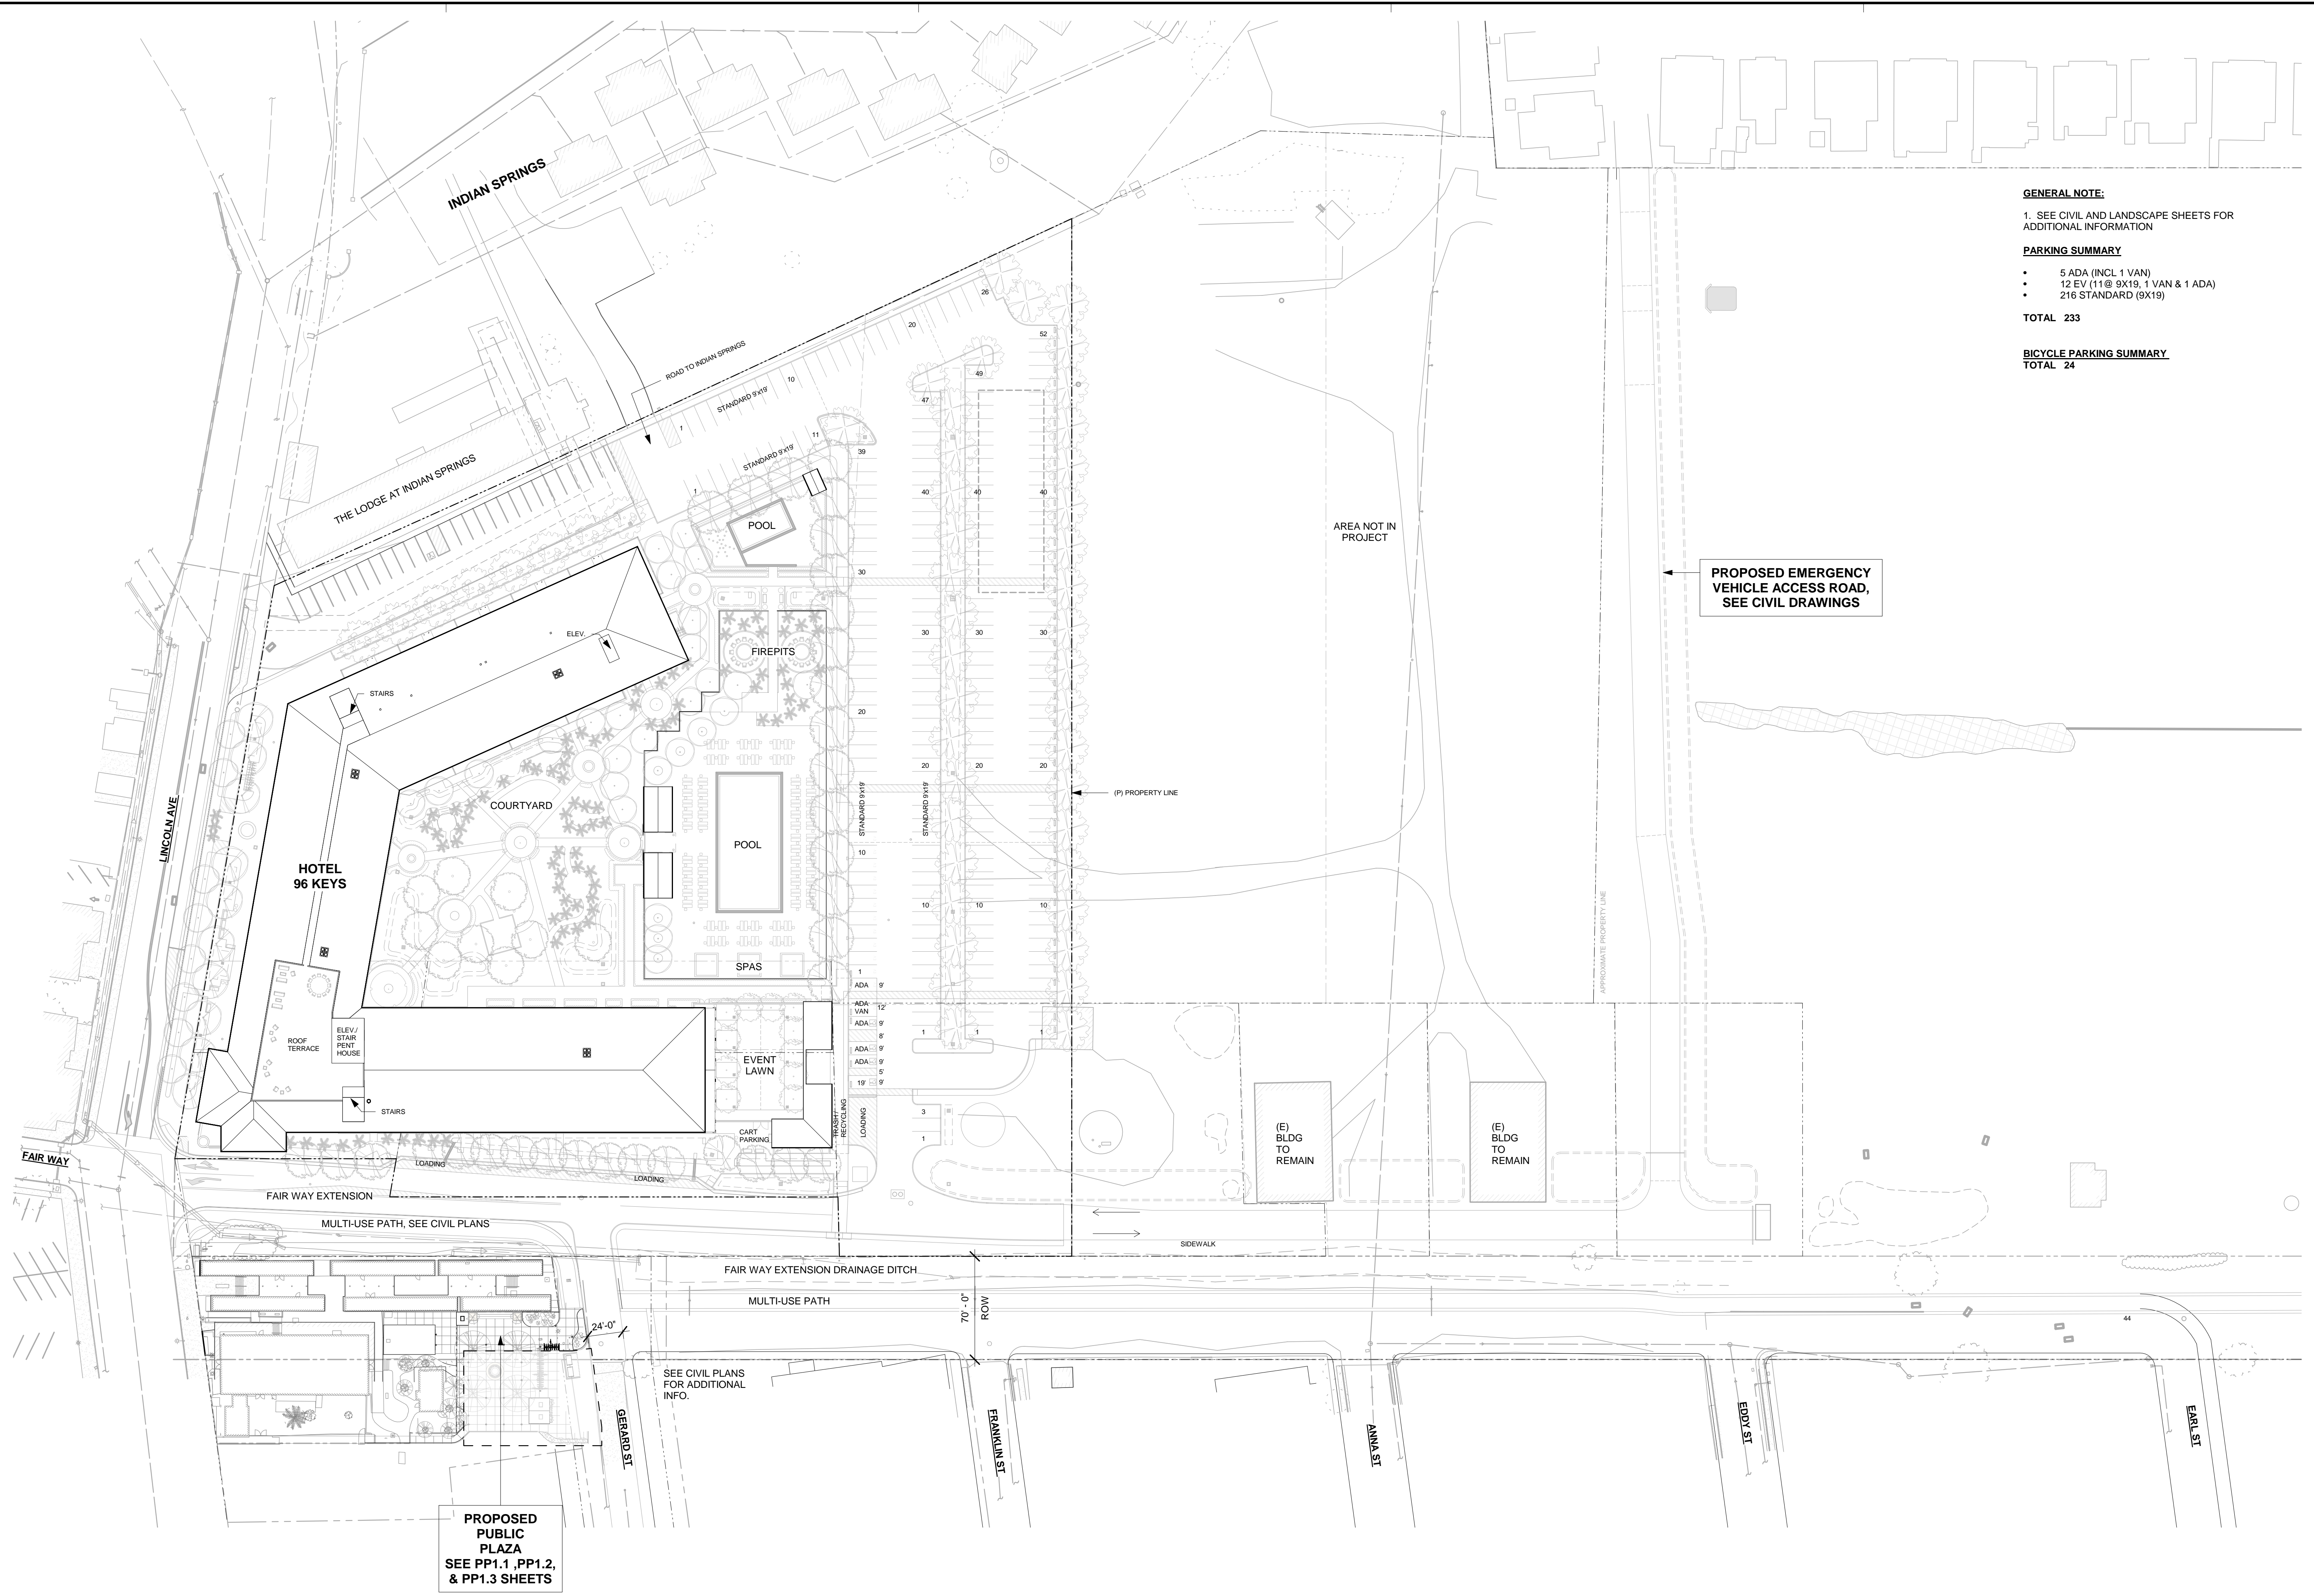

GENERAL NOTE:
 1. SEE CIVIL AND LANDSCAPE SHEETS FOR ADDITIONAL INFORMATION

PARKING SUMMARY



- 5 ADA (INCL 1 VAN)
- 12 EV (11 @ 9X19, 1 VAN & 1 ADA)
- 216 STANDARD (9X19)

TOTAL 233

BICYCLE PARKING SUMMARY
TOTAL 24

PROPOSED EMERGENCY VEHICLE ACCESS ROAD, SEE CIVIL DRAWINGS

PROPOSED PUBLIC PLAZA
 SEE PP1.1, PP1.2, & PP1.3 SHEETS

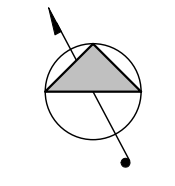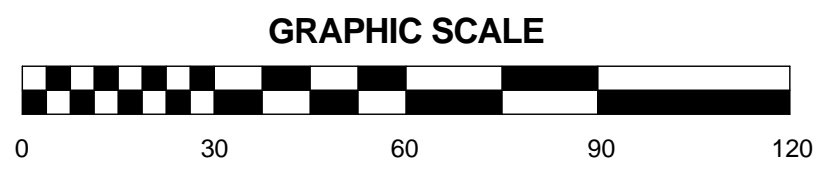

OVERALL SITE PLAN 1
 1" = 50'-0"