


Appendix A

Site Plan

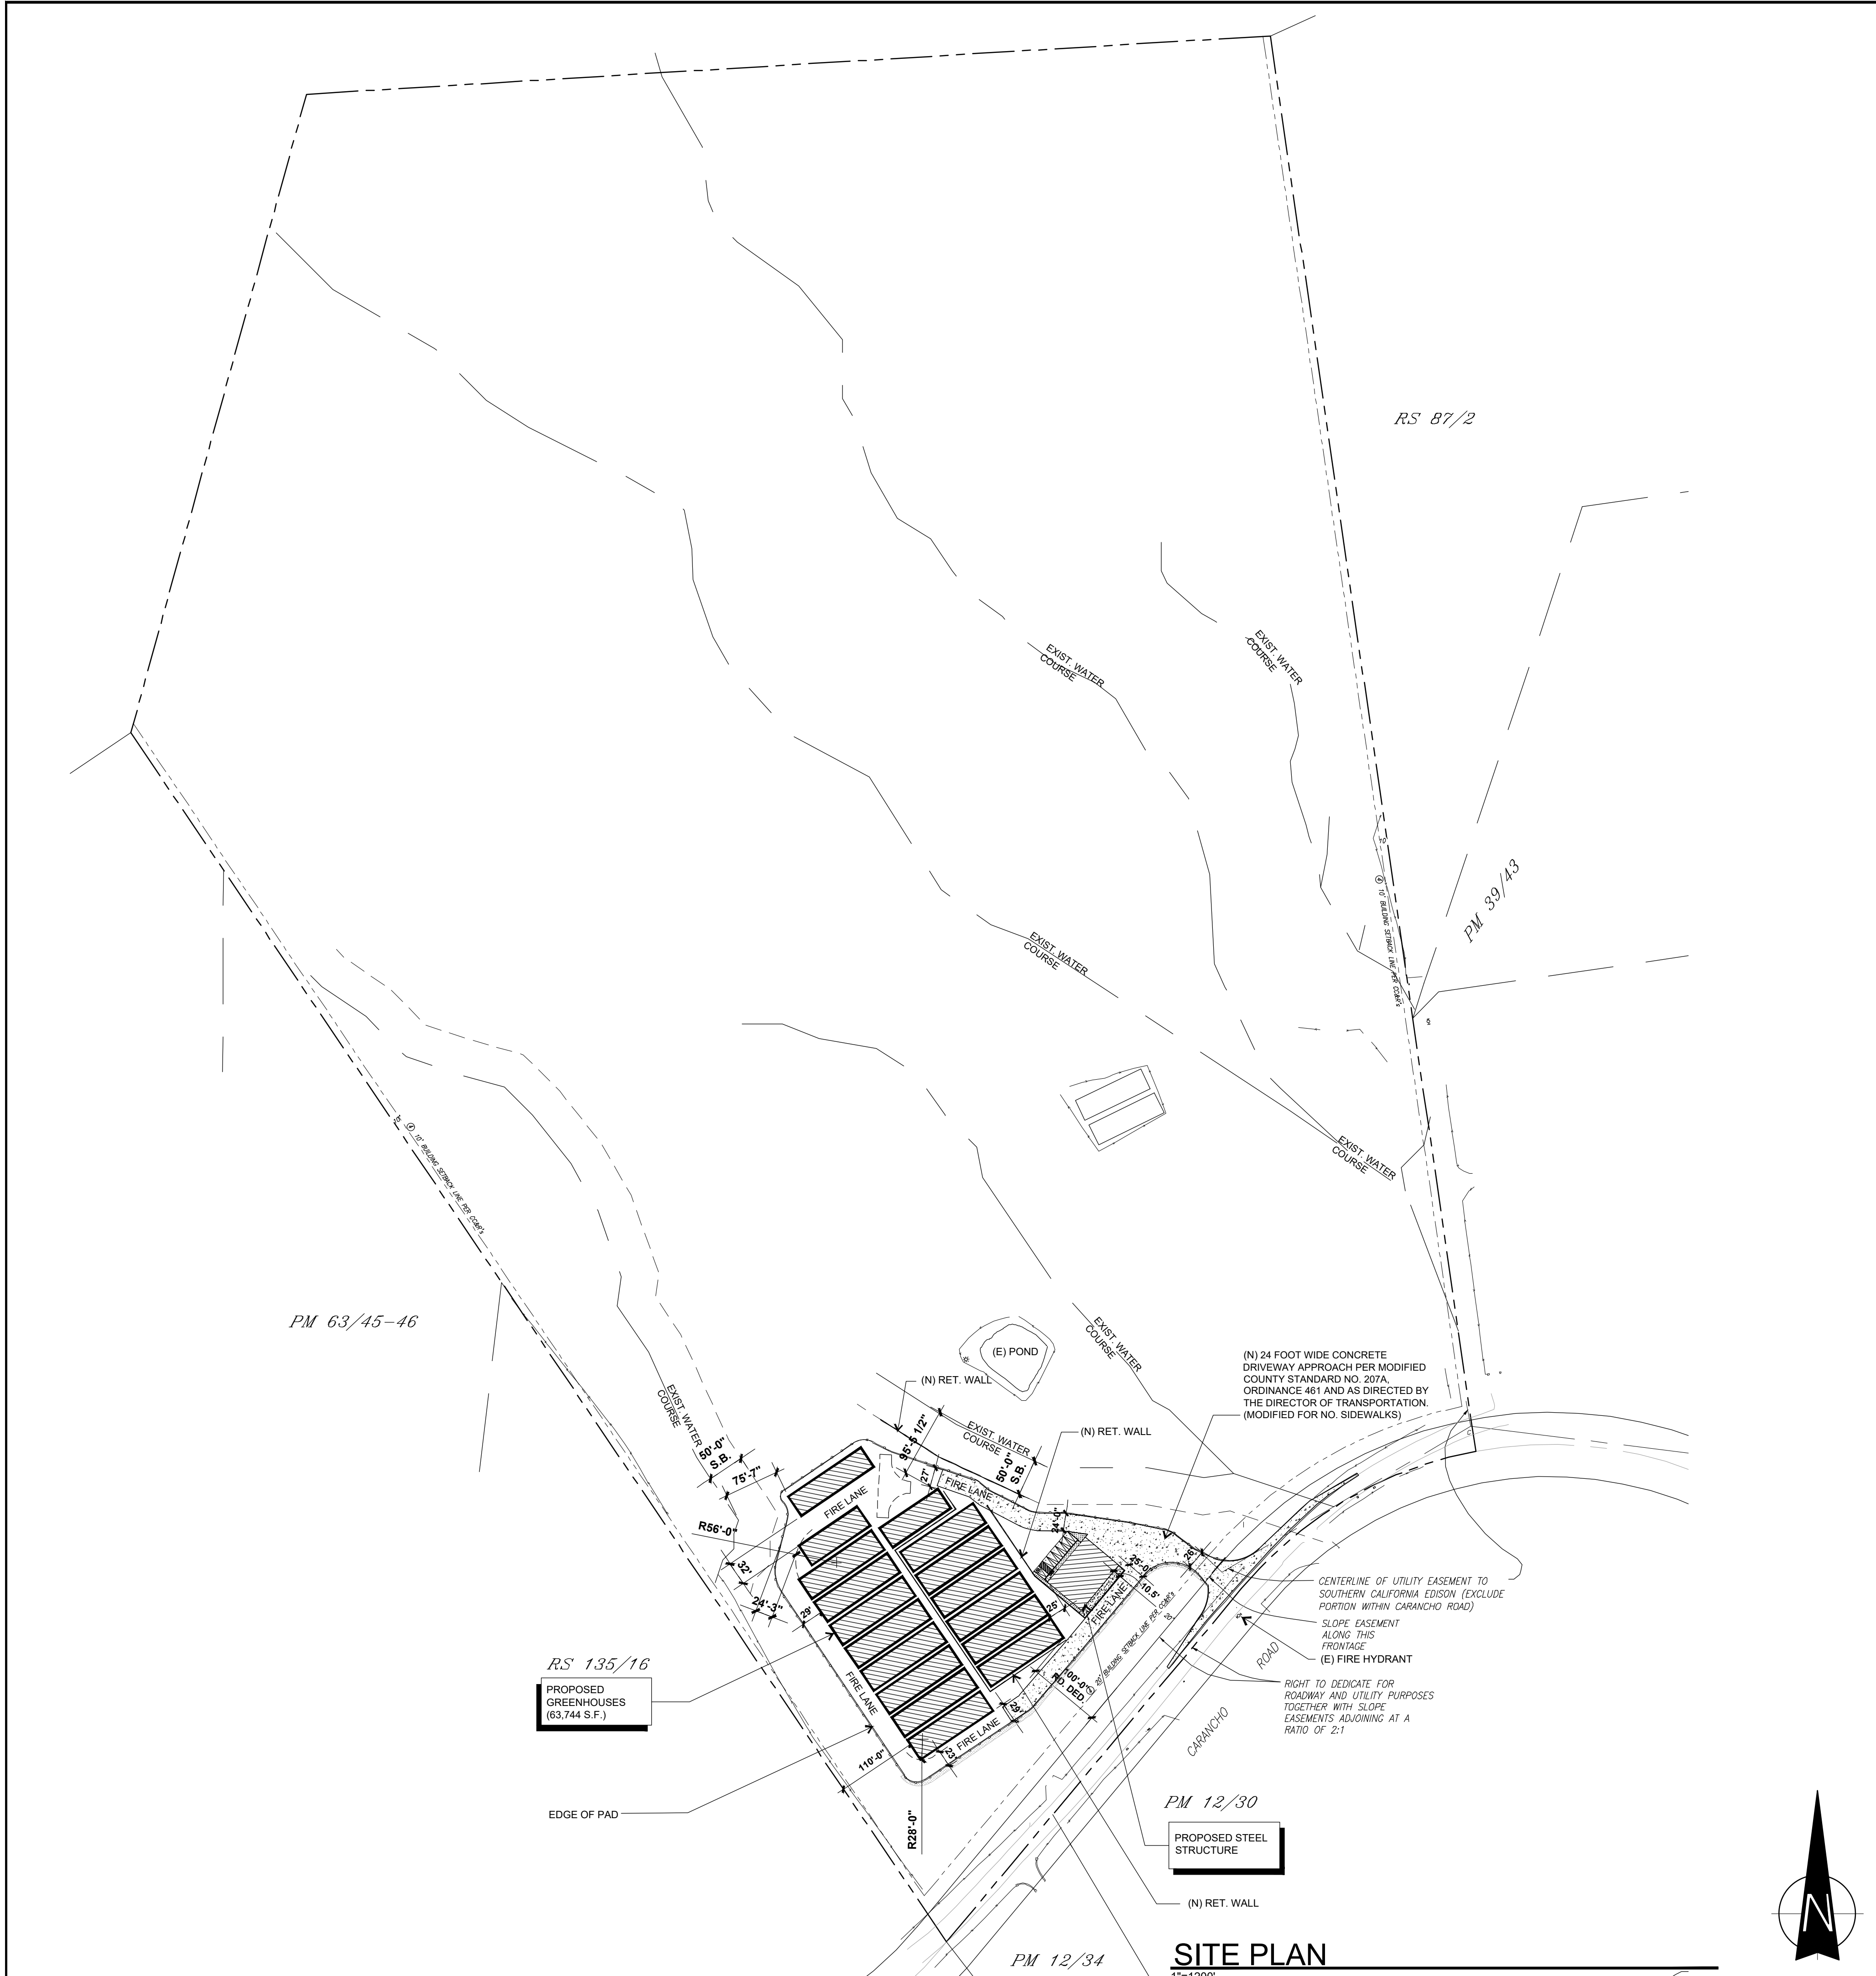

SHEET INDEX

ARCHITECTURAL SHEETS

A-101	SITE PLAN
A-102	ENLARGED SITE PLAN
L-101	LANDSCAPE PLAN
L-102	ENLARGED LANDSCAPE PLAN
A-201	FLOOR PLAN - STEEL BUILDING
A-202	FLOOR PLAN - GREEN BUILDINGS
A-301	EXTERIOR ELEVATIONS
A-302	EXTERIOR ELEVATIONS - CONT.

SCOPE OF WORK

- PROPOSED CANNABIS CULTIVATION FACILITY
- NEW CANNABIS FACILITY
 - GROUND UP CONSTRUCTION: NEW STRUCTURES AND DRIVEWAY
 - NEW GREEN HOUSES & STEEL STRUCTURE
 - NEW LANDSCAPING

HOURS OF OPERATION

- 6:00 AM TO 8:00 PM DAILY

PARKING

- 2 PER 3 EMPLOYEES
- 10 PROPOSED EMPLOYEES
- 7 REQUIRED SPACES
- 7 PROVIDED SPACES

APPLICABLE CODES

ALL CONSTRUCTION SHALL COMPLY WITH:

2019 CALIFORNIA BUILDING CODE
 2019 CALIFORNIA MECHANICAL CODE
 2019 CALIFORNIA ELECTRICAL CODE
 2019 CALIFORNIA PLUMBING CODE
 2019 CALIFORNIA FIRE CODE
 2019 ENERGY CODES
 2019 CALIFORNIA GREEN BUILDING STANDARDS CODE
 AND ALL OTHER LOCAL CODES AND ORDINANCES.

ACCESSIBLE ROUTE NOTES

- PATH OF TRAVEL SHALL COMPLY WITH THE FOLLOWING
- ACCESSIBLE ROUTE- WALK SHALL BE LEVEL WITH PARKING, SLOPING NO STEEPER THAN 1:20, WITH A GROSS SLOPE THAT IS NOT STEEPER THAN 1:48
 - ACCESSIBLE ROUTE WALKING SURFACES ARE MIN. 36" IN WIDTH
 - ACCESSIBLE ROUTE WALKING SURFACE COMPLIES WITH CBC SECTION 11B-403
 - ACCESSIBLE ROUTE FLOOR OR GROUND SURFACES COMPLIES WITH CBC SECTION 11B-302
 - ACCESSIBLE ROUTE CHANGES IN LEVEL COMPLIES WITH CBC SECTION 11B-303

CONDITIONAL USE PERMIT

CASE NO. 190038

CANNABIS CULTIVATION FACILITY

22750 CARANCHO RD.
 22750 TEMECULA, CA. 92590

DATE: 02/05/2021

APPLICANT/OWNER: SAMUEL HAZELIP, ERIC B. JORDAN, FUEGO FARMS, LLC, 12130 MILLENIUM DR., SUITE 300, LOS ANGELES, CA. 90094, TEL: 970-317-9899, SAMHAZELIP@GMAIL.COM

PLAN PREPARER: MOISES VILLEGAS, CREATIVE HEIGHTS DESIGNS INC., 41856 IVY ST., MURRIETA, CA. 92562, TEL: 951-764-1385, MV@CREATIVEHEIGHTS.NET

APN NO. 933-020-005
 ADDRESS 22750 CARANCHO RD, TEMECULA, CA. 92590
 SCALE: 1"= 120'-0"

LEGAL DESCRIPTION: 72.15 ACRES GRS IN POR SEC 1 T 8S R4W
 ACREAGE 72.15 ACRES GROSS, 72.15 ACRES NET
 HILLSIDE YES
 THOMAS BROS. MAPS PAGE: 957, GRID: E6, A-1-10, PAGE: 957, GRID: F6, PAGE: 957, GRID: F7

TOWNSHIP: T8SR4W SEC 1 RHO
 SPECIFIC PLAN: NOT WITHIN SPECIFIC PLAN
 TYPE OF CONSTRUCTION: TYPE III-B
 EXISTING ZONING: A-1-10
 OCCUPANCY: B, F-2 & S-2
 EXISTING USE: LIGHT AGRICULTURE
 PROPOSED ZONING: A-2-10
 NO. OF STORIES: ONE
 MAXIMUM HEIGHT: 28 FEET

BUILDING AREAS

PROPOSED GREEN HOUSES	63,744 S.F.
STEEL STRUCTURE	4,800 S.F.
TOTAL STRUCTURES AREA	68,544 S.F.
LOT SIZE	3,142,854 S.F. (THIS APN ONLY)
DEVELOPED AREA	146,003 S.F.

HIGH FIRE HAZARD: MODERATE
 LIQUEFACTION POTENTIAL: NOT IN A LIQUEFACTION AREA
 FEMA FLOOD PLAN AREAS: AREA OF MINIMAL FLOOD
 FLOOD HAZARD AREA: LAND IS NOT SUBJECT TO OVERFLOW, INUNDATION OR FLOOD HAZARD

UTILITIES:
 SEWER: RANCHO CALIFORNIA WATER DISTRICT
 WATER: RANCHO CALIFORNIA WATER DISTRICT
 GAS: SOUTHERN CALIFORNIA GAS COMPANY
 ELECTRICAL: SOUTHERN CALIFORNIA EDISON
 TELEPHONE: SOUTHERN CALIFORNIA TELEPHONE CO.
 CABLE TELEVISION: TIME WARNER
 SCHOOL DISTRICT: MURRIETA VALLEY UNIFIED SCHOOL DISTRICT

ISSUED

NO.	DATE	REMARKS

PROJECT TITLE
CANNABIS CULTIVATION FACILITY

JOB ADDRESS
 22750 CARANCHO RD.
 TEMECULA, CA 92590

LEGAL DESCRIPTION
 APN- 933-020-005
 L.D. - 72.15 ACRES GRS IN POR SEC 1 T 8S R4W

VICINITY MAP



OWNER

FUEGO FARMS LLC,
 12310 MILLENIUM DRIVE, SUITE 300
 LOS ANGELES, CA 90094

Tel: 951-764-1385
 moises@creativeheights.net
 www.creativeheights.net
 43475 BUSINESS PARK DR, TEMECULA CA 92590

STAMP

MOISES VILLEGAS
 DESIGNER

REVISIONS

NO.	DATE	REMARKS

ISSUED FOR: PLAN CHECK, BIDDING, CONSTRUCTION

ISSUED ON: 2020-077
 DATE: 02/04/2020
 DRAWN BY: M.V.
 CHECKED BY: M.V.
 DRAWING SHEET



951-764-1385
 moises@creativeheights.net
 www.creativeheights.net
 43475 BUSINESS PARK DR, TEMECULA CA 92590

STAMP

MOISES VILLEGAS
 DESIGNER

REVISIONS

NO.	DATE	REMARKS

ISSUED FOR: PLAN CHECK, BIDDING, CONSTRUCTION

ISSUED ON: 2020-077
 DATE: 02/04/2020
 DRAWN BY: M.V.
 CHECKED BY: M.V.
 DRAWING SHEET

PROJECT TITLE
CANNABIS CULTIVATION FACILITY

JOB ADDRESS
 22750 CARANCHO RD.
 TEMECULA, CA 92590

LEGAL DESCRIPTION
 APN- 933-020-005
 L.D. - 72.15 ACRES GRS IN POR SEC 1 T 8S R4W

Tel: 951-764-1385
 moises@creativeheights.net
 www.creativeheights.net
 43475 BUSINESS PARK DR, TEMECULA CA 92590

STAMP

MOISES VILLEGAS
 DESIGNER

A101

GREENHOUSE & CANOPY AREA							
Greenhouse	Qty.	Greenhouse Size			Canopy (Bed) Size		
		W	L	Gross Area (SF)	W	L	Canopy Area (SF)
Mature Flower	11	32	120	42,240	18	111	21,978
Total Greenhouse	11	Total Gross Area		42,240	Total Canopy Area		21,978
Nursery	4	32	120	15,360			
	2	32	96	6,144			
Total Greenhouse	6	Total Gross Area		21,504			

FORTRESS STRUCTURAL CANTILEVER SLIDE GATE


BY TYMETAL CORP.

The Fortress Structural Slide Gate, manufactured by Tymetal Corp., is a cantilever system of unique double track design appropriate for openings up to 40 feet for singles and up to 80 feet for doubles.

The frame is fabricated from aluminum alloy extrusions with a top primary member rectangular in cross section and the bottom member a structural channel. Vertical members at the ends of the frame and between the counterbalance and opening are square in cross section with nominal base dimensions of no less than 2" x 2".

The gate has separate semi-enclosed double tracks of extruded aluminum alloy. The gate frame is supported from the tracks by four, self-aligning, 4-wheeled, sealed lubricant, ball-bearing truck assemblies. The bottoms of the support posts are equipped with two pairs of rubber guide wheels. Diagonal cross bracing of 3/16" minimum diameter stainless steel cable is installed to brace the gate panels and provide adjustment.



Tymetal Structural Slide Gates are perfect for heavy use applications where security and reliability are critical. The Structural Slide Gate can be combined with a matched Variable High Speed operator system and special security hardware to provide a complete Tymetal Tiger System - the only complete gate system tested as a system to over 200,000 cycles.

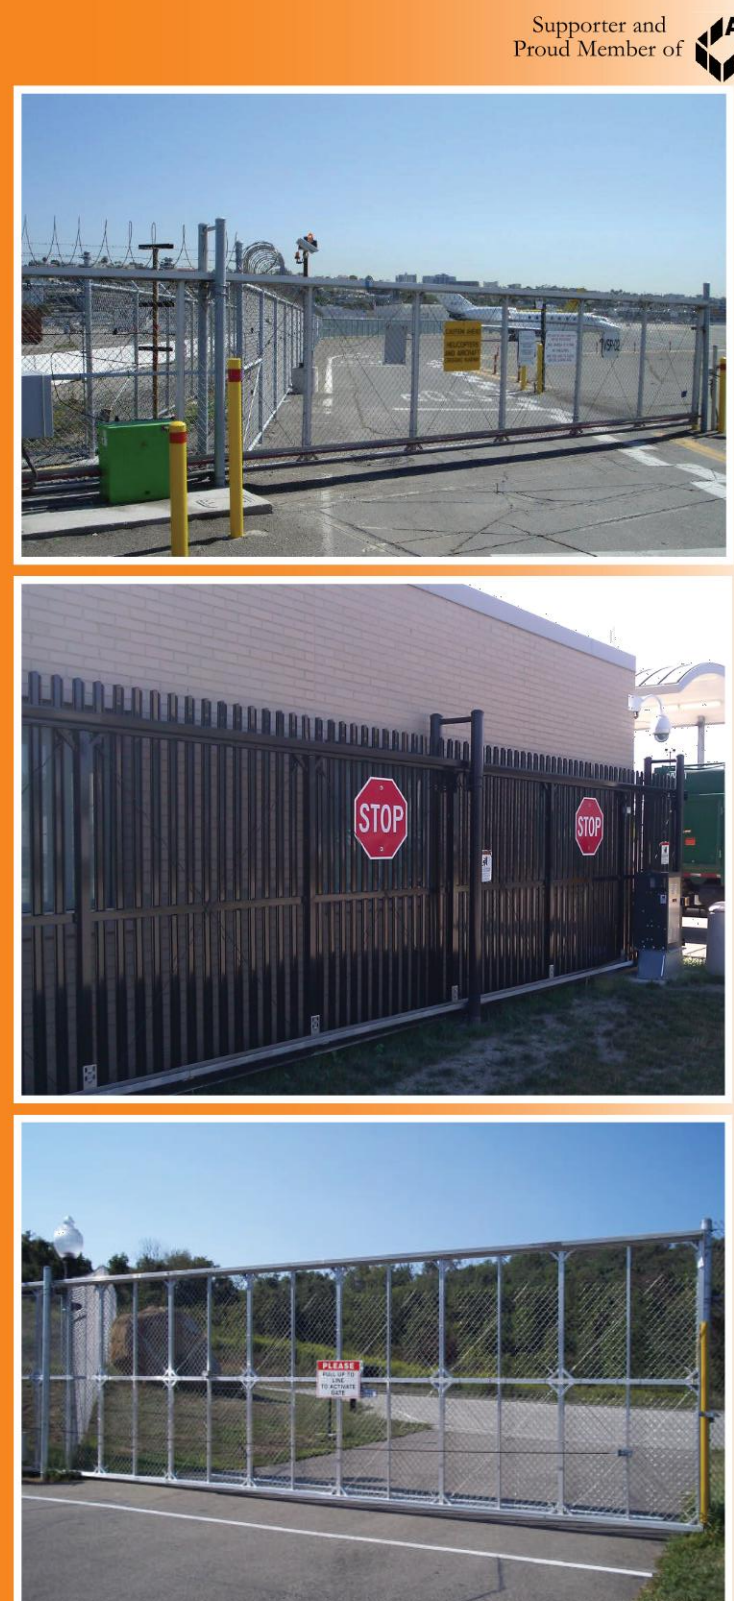

Tymetal Corp.
 (800) 328-GATE (4283) • www.tymetal.com
 Greenwich, NY • Pearland, TX

We Close Openings

Supporter and Proud Member of

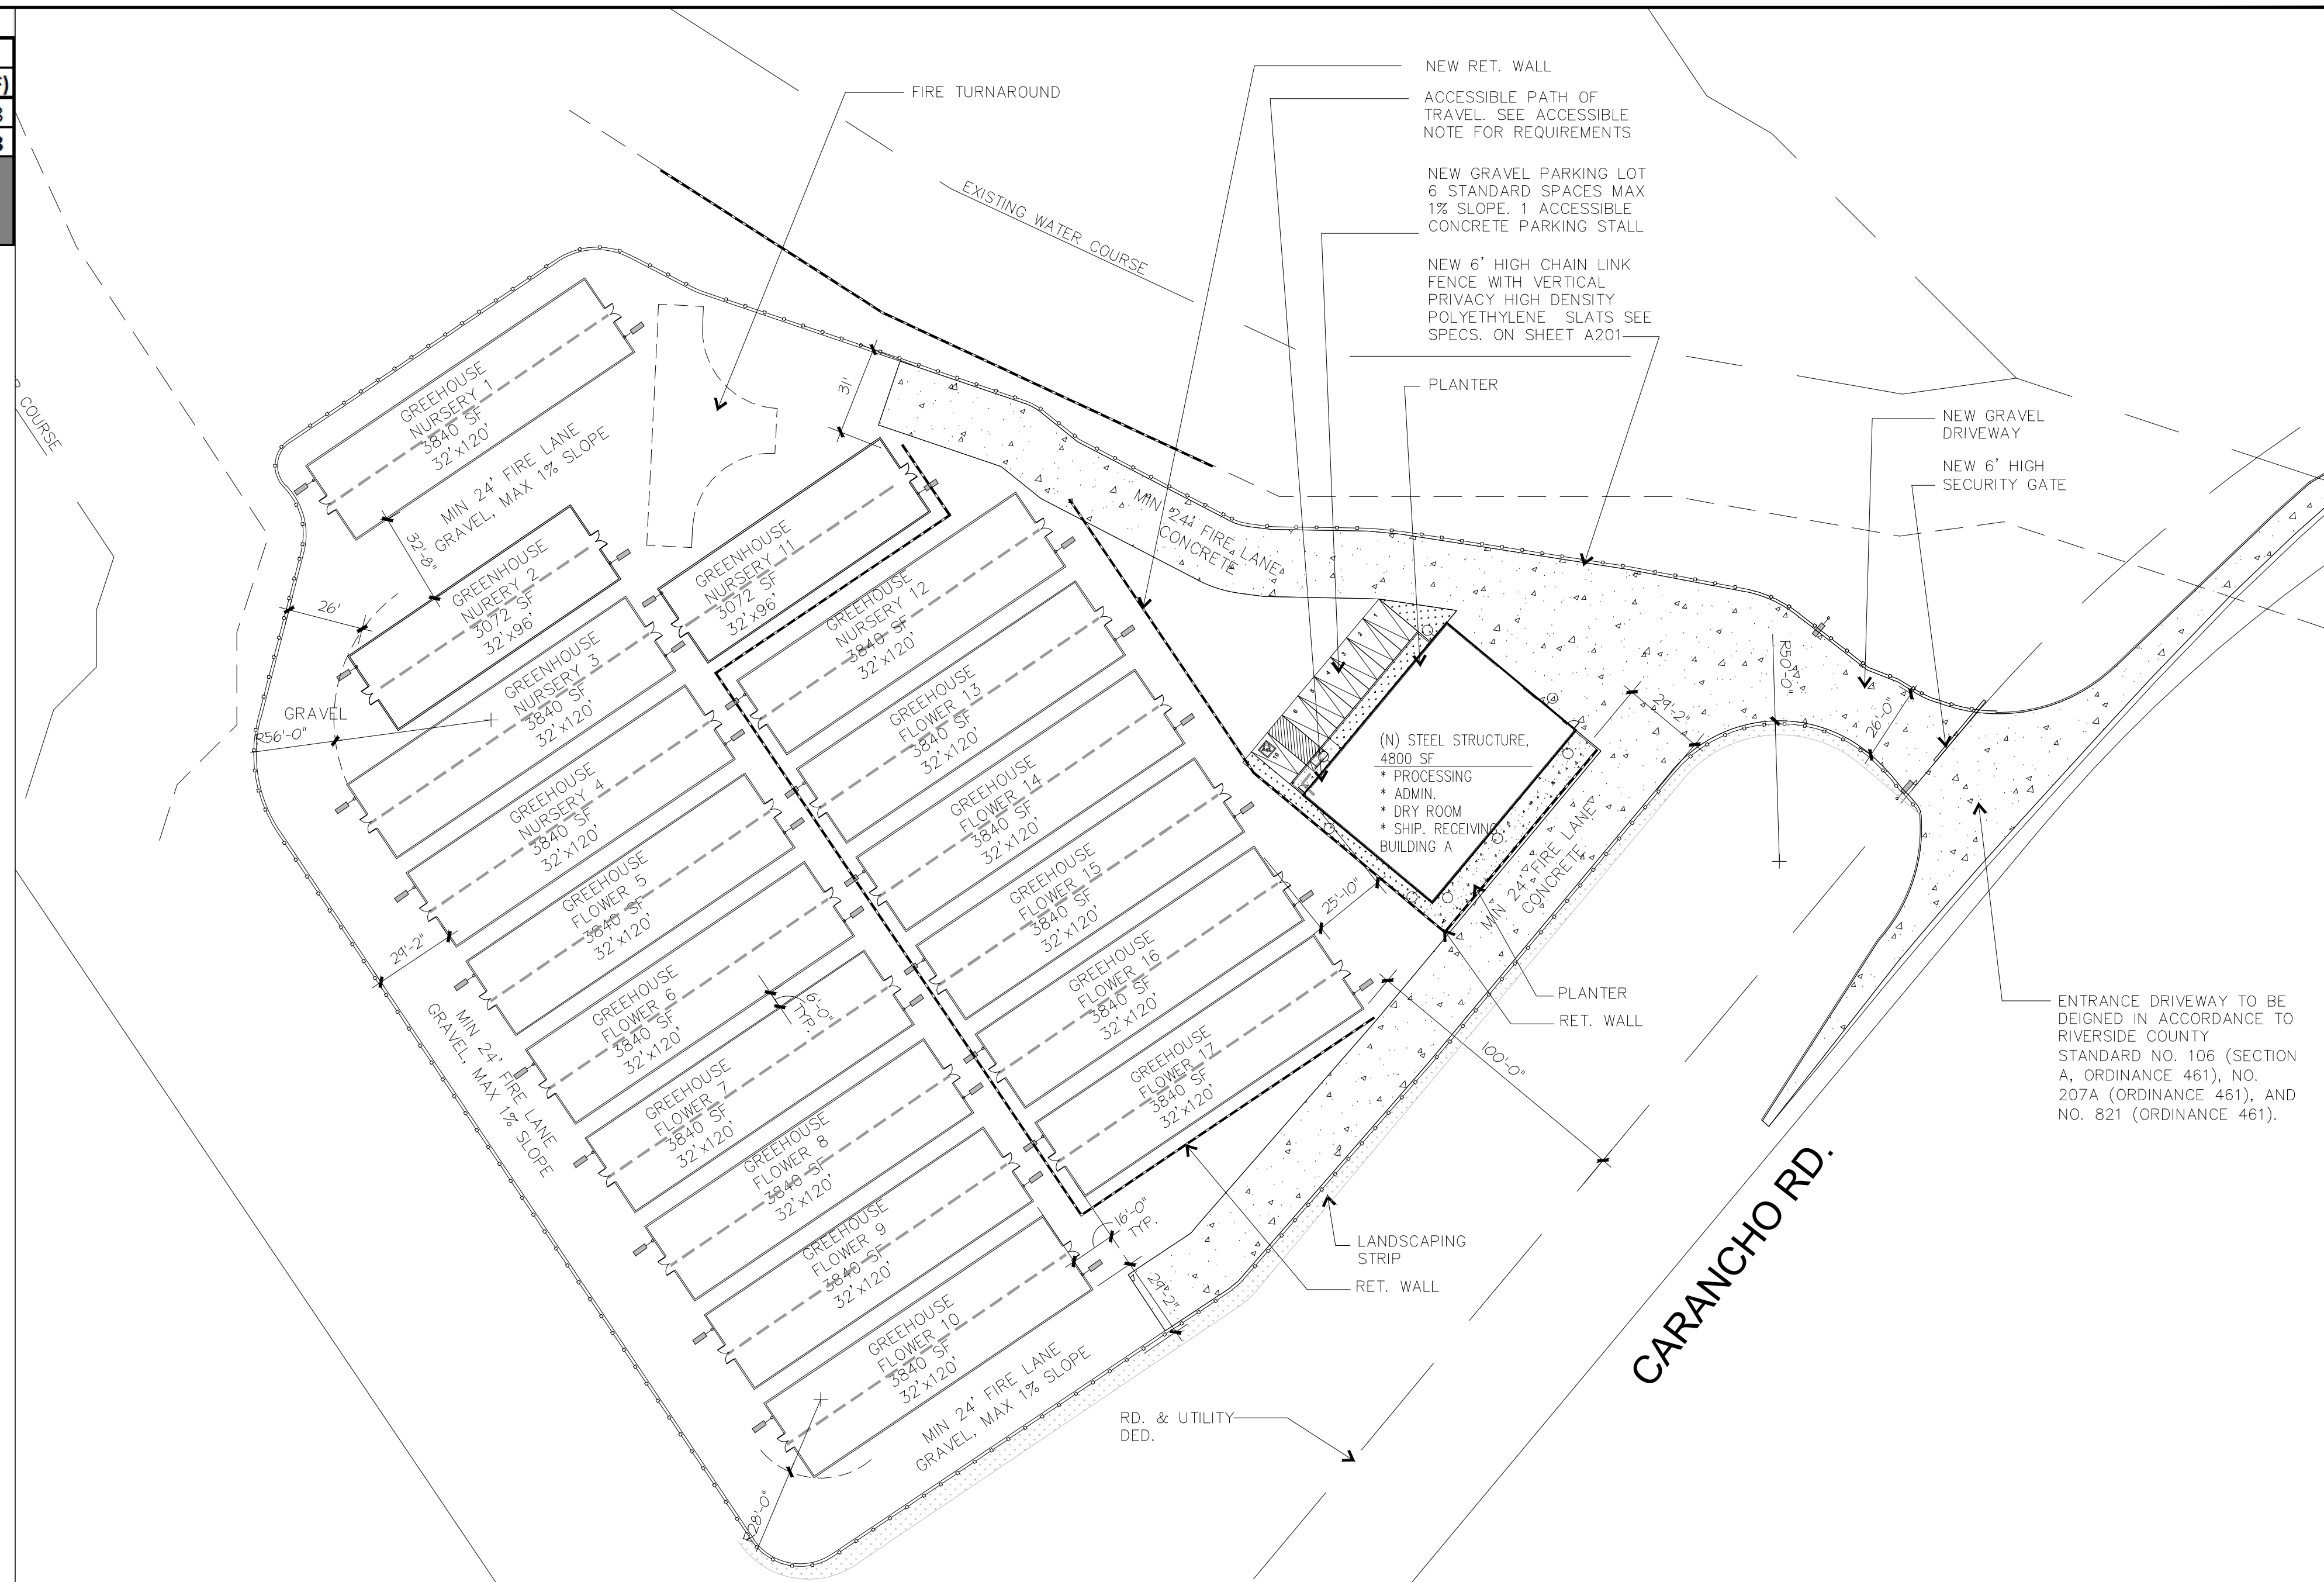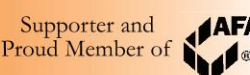

SITE LEGEND

LANDSCAPING

ELECTRICAL LEGEND

SYMBOL	QTY.	TYPE
[Symbol]	17	300W FLOOD LIGHT ON POLE
[Symbol]	8	300W EXTERIOR WALL SCONCE

ACCESSIBLE ROUTE NOTES

- PATH OF TRAVEL SHALL COMPLY WITH THE FOLLOWING
1. ACCESSIBLE ROUTE- WALK SHALL BE LEVEL WITH PARKING, SLOPING NO STEEPER THAN 1:20. WITH A CROSS SLOPE THAT IS NOT STEEPER THAN 1:48.
 2. ACCESSIBLE ROUTE WALKING SURFACES ARE MIN. 36" IN WIDTH.
 3. ACCESSIBLE ROUTE WALKING SURFACE COMPLIES WITH CBC SECTION 11B-409.
 4. ACCESSIBLE ROUTE FLOOR OR GROUND SURFACES COMPLIES WITH CBC SECTION 11B-302.
 5. ACCESSIBLE ROUTE CHANGES IN LEVEL COMPLIES WITH CBC SECTION 11B-303.

PROPOSED ENLARGED SITE PLAN

1"=40'-0"

TYMETAL CORP.
 2549 STATE ROUTE 40
 GREENWICH, N.Y. 12834
 PH (800) 328-4283 - TX (936) 982-9404
 www.tymetal.com

NOTES:
 1. ALL FITTINGS STANDARDLY PROVIDED FOR 4" O.D. POSTS. OTHER SIZES AVAILABLE UPON REQUEST.
 2. BARB ARMS (FOR BARBED WIRE) OPTIONAL.

STRUCTURAL CANTILEVER SLIDE GATE

CREATIVE HEIGHTS DESIGNS INCORPORATED

951.764.1385
 moises@creativeheights.net
 www.creativeheights.net
 43475 BUSINESS PARK DR. TEMECULA CA, 92590

STAMP

MOISES VILLEGAS
 DESIGNER

NO.	DATE	REMARKS

ISSUED

Issued for: _____ Issued on: _____

PLAN CHECK
 BIDDING
 CONSTRUCTION

PROJECT TITLE
CANNABIS CULTIVATION FACILITY

JOB ADDRESS
 22750 CARANCHO RD.
 TEMECULA, CA 92590

LEGAL DESCRIPTION
 APN- 933-020-005
 L.D. - 72.15 ACRES GRS IN POR SEC 1 T 8S R4W

SHEET TITLE

OWNER
 FUEGO FARMS LLC.
 12310 MILLENIUM DRIVE, SUITE 300
 LOS ANGELES, CA 90094

Tel: _____
 JOB NO.: 2020-077
 DATE: 02/04/2020
 DRAWN BY: M.V.
 CHECKED BY: M.V.

DRAWING SHEET

A102

IRRIGATION NOTES

- GENERAL**
- IT IS THE INTENT OF THESE DRAWINGS TO INDICATE A COMPLETE AND OPERATIONAL IRRIGATION SYSTEM GIVING FULL COVERAGE AND READY FOR USE BY THE OWNER. THE DRAWINGS ARE BASED ON LANDSCAPE AND GRADING DRAWINGS IN EFFECT AT THE TIME THESE DRAWINGS WERE MADE. ANY DISCREPANCIES, OMISSIONS, ERRORS, ETC. ON THESE DRAWINGS OR ON SITE CHANGES, DO NOT AND SHALL NOT RELIEVE THE CONTRACTOR OF HIS RESPONSIBILITY TO PROVIDE A COMPLETE SYSTEM AS SHOWN. IF NECESSARY, THE CONTRACTOR MAY, WHERE CHANGES OCCUR, ADD OR DELETE SPRINKLERS, REROUTE PIPE, ETC. TO ASSURE ADEQUATE AND FULL COVERAGE.
 - IRRIGATION SYSTEM SHALL CONFORM TO STATE AND LOCAL CODES.
 - THE SYSTEM SHALL BE FULLY GUARANTEED FOR A PERIOD OF ONE YEAR. ANY DEFECTIVE MATERIAL OR POOR WORKMANSHIP SHALL BE REPLACED OR CORRECTED BY THE IRRIGATION CONTRACTOR AT NO COST TO THE OWNER.
 - IRRIGATION SYSTEM IS STRICTLY DIAGRAMMATIC. THEREFORE, CONTRACTOR MUST MAKE ADJUSTMENTS IN THE FIELD TO INSURE ADEQUATE COVERAGE.
 - LOCATE ALL VALVES IN PLANTING AREAS WHEN PRACTICALLY POSSIBLE.
 - FINAL LOCATION OF AUTOMATIC CONTROLLER AND THE BACKFLOW PREVENTER SHALL BE DETERMINED BY OWNER'S AUTHORIZED REPRESENTATIVE, LANDSCAPE ARCHITECT, AND CITY PUBLIC WORKS INSPECTOR.


- EXISTING SITE CONDITIONS**
- IRRIGATION CONTRACTOR SHALL VERIFY ALL PRESSURES ON SITE PRIOR TO CONSTRUCTION.
 - LOCATION OF P.O.C. IS ONLY DIAGRAMMATIC. LOCATION MUST BE VERIFIED IN FIELD.
 - DO NOT WILL FULLY INSTALL THE SYSTEM AS DESIGNED WHEN IT IS OBVIOUS IN THE FIELD THAT UNKNOWN OBSTRUCTIONS OR GRADE DIFFERENCES EXIST THAT WERE NOT KNOWN DURING THE DESIGN PROCESS. SUCH CONDITIONS SHALL BE BROUGHT TO THE ATTENTION OF THE OWNER'S AUTHORIZED REPRESENTATIVE; OTHERWISE, THE IRRIGATION CONTRACTOR MUST ASSUME FULL RESPONSIBILITY FOR ANY AND ALL NECESSARY REVISIONS.
 - FIELD ADJUST IRRIGATION SYSTEM WHEN VERTICAL OBSTRUCTIONS (FIRE HYDRANT, STREET LIGHTS, TREES, SIGNAGE, ETC.) INTERFERE WITH THE IRRIGATION SPRAY PATTERN. THE CONTRACTOR SHALL INSTALL QUARTER OR HALF CIRCLE ON EACH SIDE OF THE OBSTRUCTION TO PROVIDE PROPER IRRIGATION COVERAGE. ALL ADJUSTMENT SHALL BE MADE AT NO ADDITIONAL COST TO THE OWNER, TYPICAL.

- CONTROLLER POWER / CONTROLLER WIRING**
- 120 VOLT ELECTRICAL POWER OUTLET FOR CONTROLLERS SHALL BE PROVIDED AS NOTED. IRRIGATION CONTRACTOR SHALL BE RESPONSIBLE FOR MAKING HOOK-UP FROM OUTLET TO CONTROLLER.

- IRRIGATION PIPING**
- PROVIDE MINIMUM 18" COVER OVER ALL PRESSURE MAIN LINE PIPING, AND 12" OVER ALL NON-PRESSURE LATERAL LINE PIPING. ALL PIPE UNDER PAVED AREAS IS TO BE INSTALLED IN A PVC SCH. 40 SLEEVE WITH 36" MIN. COVER. SLEEVE LOCATIONS TO BE AS SHOWN ON PLANS. CITY DEPTH REQUIREMENTS FOR PIPE SUPERSEDE ALL THE ABOVE DIMENSIONS.
 - MAINLINE FEEDER BETWEEN POINT OF CONNECTION, METER AND BACKFLOW PREVENTER TO BE OF MATERIAL AS REQUIRED BY CURRENT WATER DISTRICT.
 - POLYETHYLENE PIPE TO BE BURIED NO DEEPER THAN 4" BELOW SURFACE.
 - IN ADDITION TO THE SLEEVES SHOWN ON THE PLAN, THE IRRIGATION CONTRACTOR SHALL BE RESPONSIBLE FOR THE INSTALLATION OF ADDITIONAL SLEEVES OF SUFFICIENT SIZE UNDER ALL PAVED AREAS PRIOR TO PAVING UPON APPROVAL OF THE OWNER'S REPRESENTATIVE, IF REQUIRED TO OPERATE SYSTEMS.


- DRIP LINE LAYOUT**
- PVC TO DRIP LINE PRESSURE SIDE CONNECTIONS SHOULD BE MADE AT THE HIGHEST ELEVATION OF THE DRIP-ZONE AS PRACTICALLY POSSIBLE
 - FINAL DRIP LINE CONNECTIONS SHOULD BE MADE UNDER PRESSURE TO ENSURE PROPER FLUSHING OF THE SYSTEM
 - INSTALL TUBING STAKES PER DETAIL AT A MINIMUM. WHERE TUBING SURGES TO SOIL SURFACE DURING NORMAL OPERATION, ADDITIONAL STAKES ARE REQUIRED.
 - ALL PVC TO DRIP LINE CONNECTIONS MUST BE MADE 6" BELOW THE SOIL SURFACE

- FINAL FIELD ADJUSTMENTS**
- FLUSH AND ADJUST ALL SPRINKLER HEADS FOR OPTIMUM PERFORMANCE AND TO PREVENT OVERSPRAY ONTO SIDEWALKS, WALLS/FENCES, ELECTRIC/CABLE BOXES, ETC. AS MUCH AS POSSIBLE.
 - CONTRACTOR SHALL INSTALL CHECK VALVES IN ALL HEADS IN WHICH LOW HEAD DRAINAGE OCCURS.

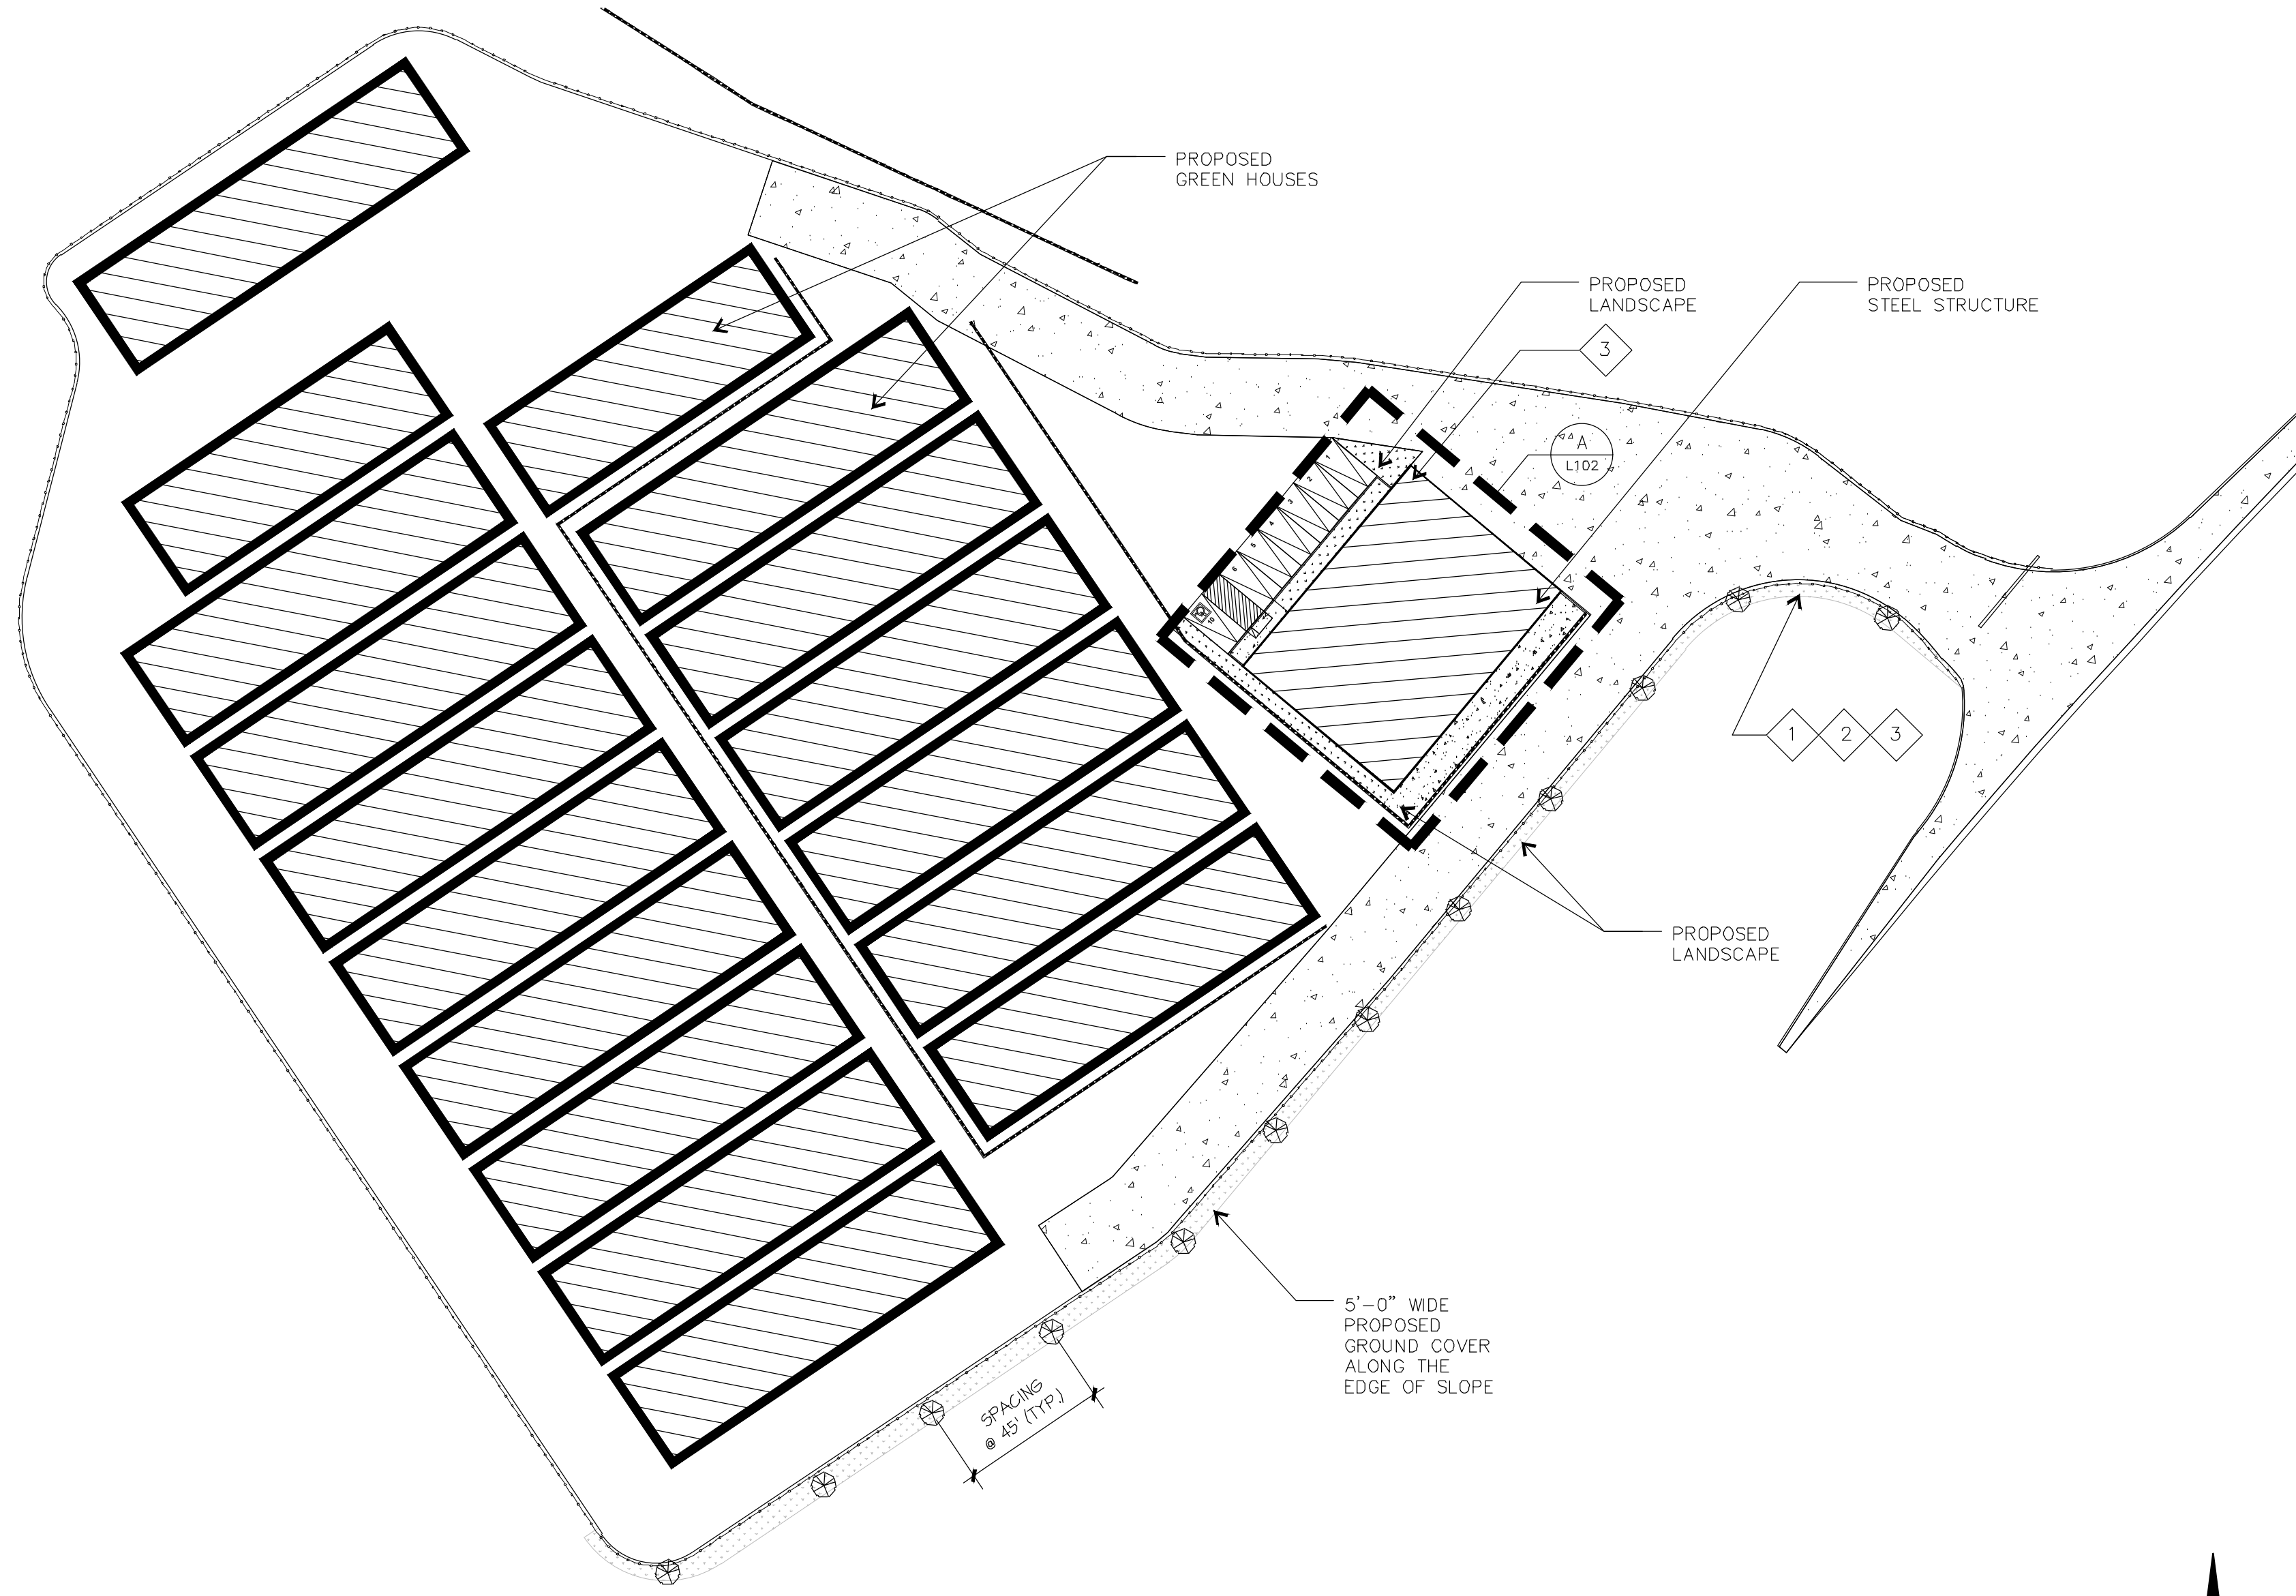

LANDSCAPE PLAN

1" = 40'-0"

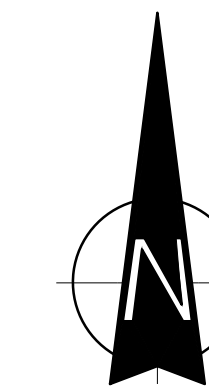

STATEMENT

PRIOR TO PROJECT CONSTRUCTION, I AGREE TO SUBMIT A COMPLETE LANDSCAPE CONSTRUCTION DOCUMENT PACKAGE THAT COMPLIES WITH THE REQUIREMENTS OF APPLICABLE ORDINANCES, INCLUDING BUT NOT NECESSARILY LIMITED TO ORDINANCE NO. 859.2; ORDINANCE 348, ORDINANCE 461; PROJECT CONDITIONS OF APPROVAL; AND IN SUBSTANTIAL CONFORMANCE WITH THE APPROVED LANDSCAPE CONCEPT PLAN. SHOULD THE ORDINANCES BE REVISED, PLANS MAY BE SUBJECT TO CHANGE.

SIGNATURE _____ DATE: _____

PLANTING LEGEND

PLANTING

SYMBOL	BOTANICAL NAME	COMMON NAME	SIZE
TREES			
	ARBUTUS UNEDO COMPACTA	COMPACT STRAWBERRY TREE	24" BOX
SHRUBS			
	MUHLBERGIA CAPILLARIS	PINK MUHLY GRASS	ONE GAL.
	LIPINUS ALBIFRONS	SILVER BUSH LUPINE	ONE GAL.
GROUND COVER			
	BOUTELOUA DACTYLOIDES	BUFFALO GRASS	FLAT
DESCRIPTION:			
ARBUTUS UNEDO COMPACTA	EVERGREEN, DEEP, DENSE GREEN LEAVES AND PEELING BARK. WHITE BELL SHAPED FLOWERS IN FALL, FOLLOWED BY BERRIES. WATER USE: LOW. PLANTING HT/WTH: 10' / 4' TO 8'		
MUHLBERGIA CAPILLARIS	CLUMP FORMING, WARM SEASON, PERENNIAL GRASS. SUMMER FOLIAGE AND CLOUDS OF FALL FLOWERS. WATER USE: LOW. PLANTING HT/WTH: 1' TO 3' / 2' TO 3' YRS TO MATURE: 1		
LIPINUS ALBIFRONS	PERENNIAL WITH FLOWERS 3" BLUE SPIKES ON A WHITE SILVER BUSH. WATER USE: LOW. PLANTING HT/WTH: 3' TO 5' / 4' TO 5' YEARS TO MATURE: 1		
BOUTELOUA DACTYLOIDES	WARM SEASON PERENNIAL GRASS. SOFT, GRAY-GREEN TO BLUE-GREEN CURLY LEAVES AND COMPACT SEED HEADS. WATER USE: MODERATE. PLANTING WTH: 4' x 4' YRS TO MATURE: 1		



951.764.1385
moises@creativeheights.net
www.creativeheights.net
43475 BUSINESS PARK DR. TEMECULA CA, 92590

STAMP

MOISES VILLEGAS
DESIGNER

REVISIONS

NO.	DATE	REMARKS

ISSUED
Issued for _____
Issued on _____
PLAN CHECK
BIDDING
CONSTRUCTION

PROJECT TITLE
CANNABIS CULTIVATION FACILITY

JOB ADDRESS
22750 CARANCHO RD.
TEMECULA, CA 92590

LEGAL DESCRIPTION

APN- 933-020-005
L.D. - 72.15 ACRES GRS IN POR
SEC 1 T 8S R4W

SHEET TITLE

OWNER
FUEGO FARMS LLC.
12310 MILLENNIUM DRIVE, SUITE 300
LOS ANGELES, CA 90094

Tel: _____
JOB NO.: 2020-077
DATE: 02/04/2020
DRAWN BY: M.V.
CHECKED BY: M.V.

DRAWING SHEET


L101

AREA CALCULATIONS

LANDSCAPE (SQ.FT.)	LOCATION
2,783 SQ.FT.	STRIP AT SLOPE
588 SQ.FT.	LANDSCAPE BY PARKING
394 SQ.FT.	LANDSCAPE BY STEEL STRUCTURE
3,765 SQ.FT.	TOTAL LANDSCAPE AREA
PARKING (SQ.FT.)	LOCATION
1,278 SQ.FT.	NORTH-WEST OF PROPOSED STEEL STRUCTURE
LANDSCAPE PERCENTAGE AT PARKING	
LANDSCAPE @ PARKING = 588 SQ.FT. = 46 %	


NOTES

- WULCOS ZONE IS NO. 9
- ALL PROPOSED LANDSCAPE IS NEW.
- REMOVAL OF EXISTING TREES SHALL BE DONE IN THE PROPOSED DEVELOPMENT AREA
- ALL PLANTING AREAS BY THE STEEL BUILDING TO BE IRRIGATED WITH DRIP SYSTEM
- ALL LANDSCAPE AREA ALONG EDGE OF SLOPE TO BE IRRIGATED WITH POP UP SPRINKLERS

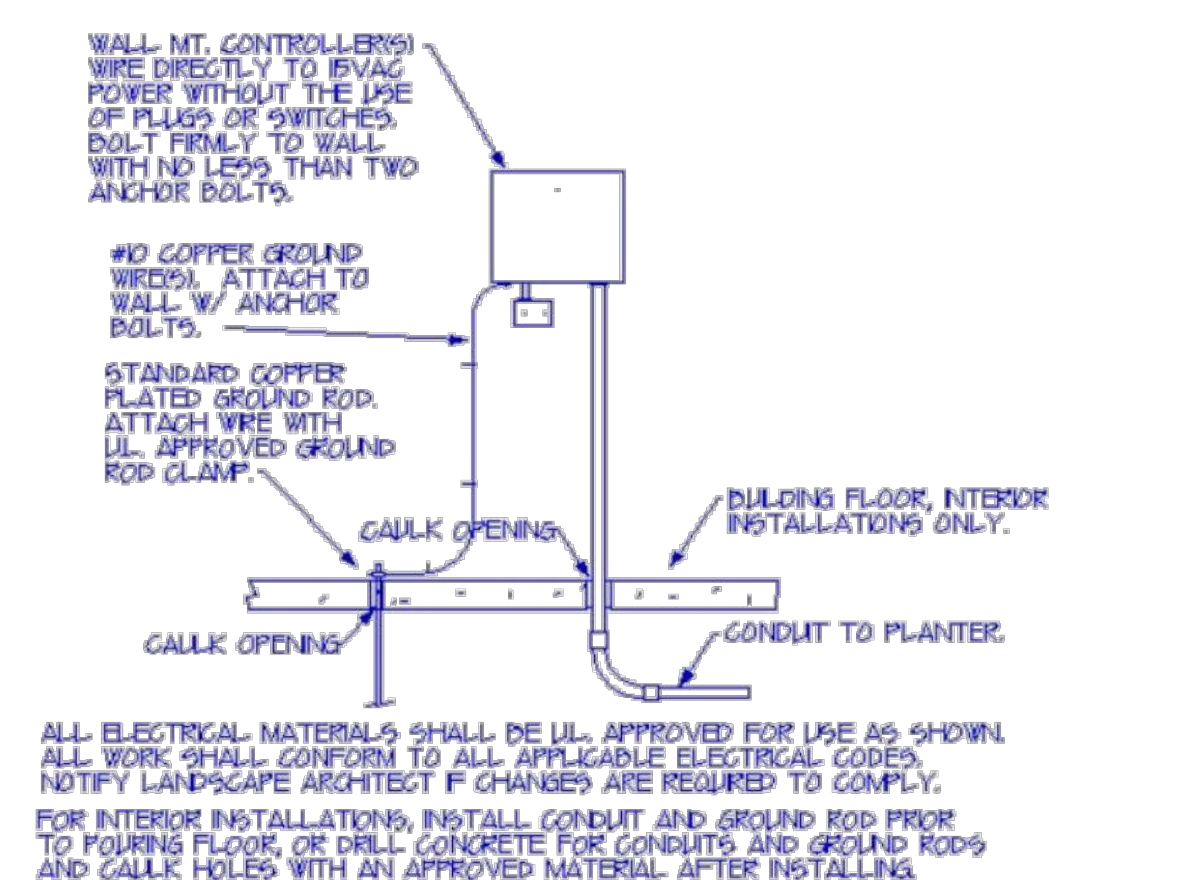


IRRIGATION WALL PANEL CONTROLLER & TIMER

1

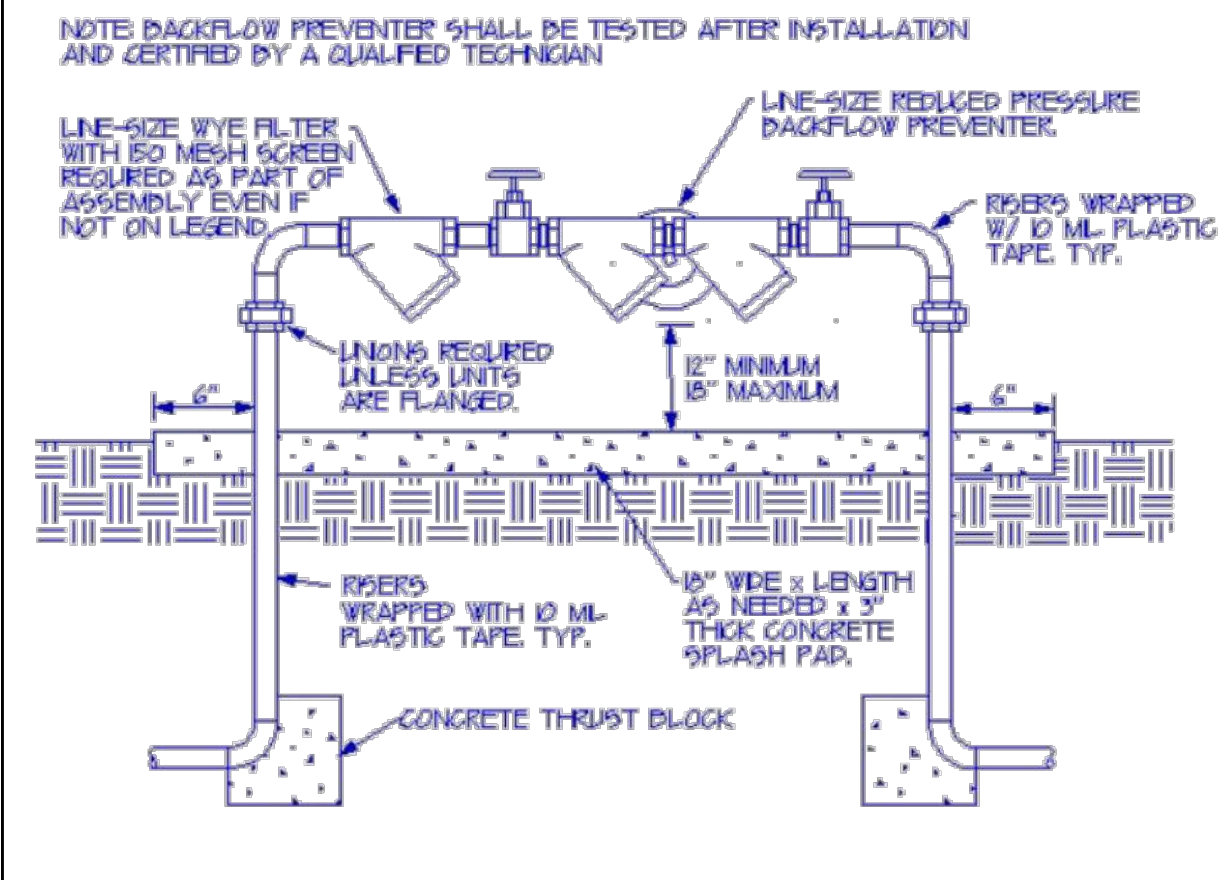


BACKFLOW PREVENTION DEVICE

2

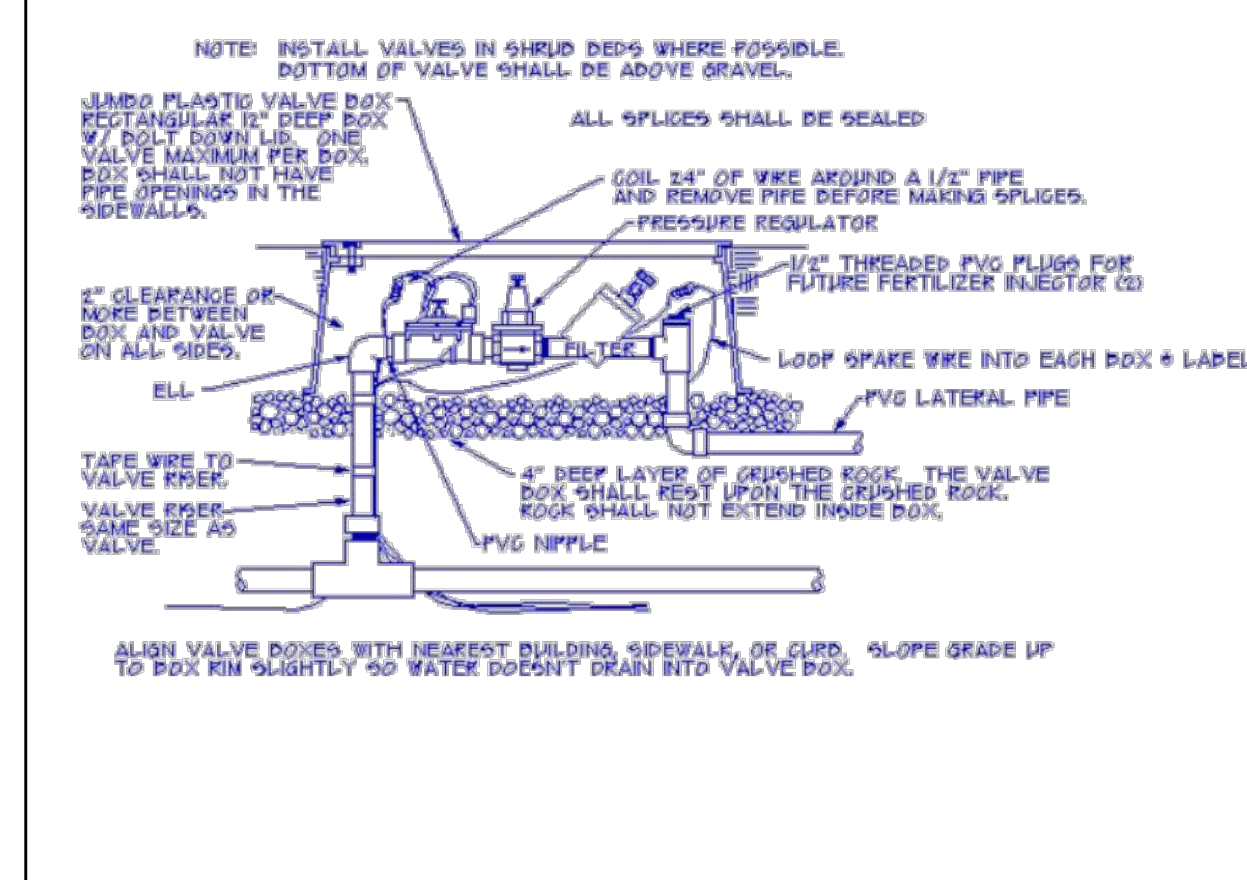


AUTOMATIC VALVE CONTROLLER

3

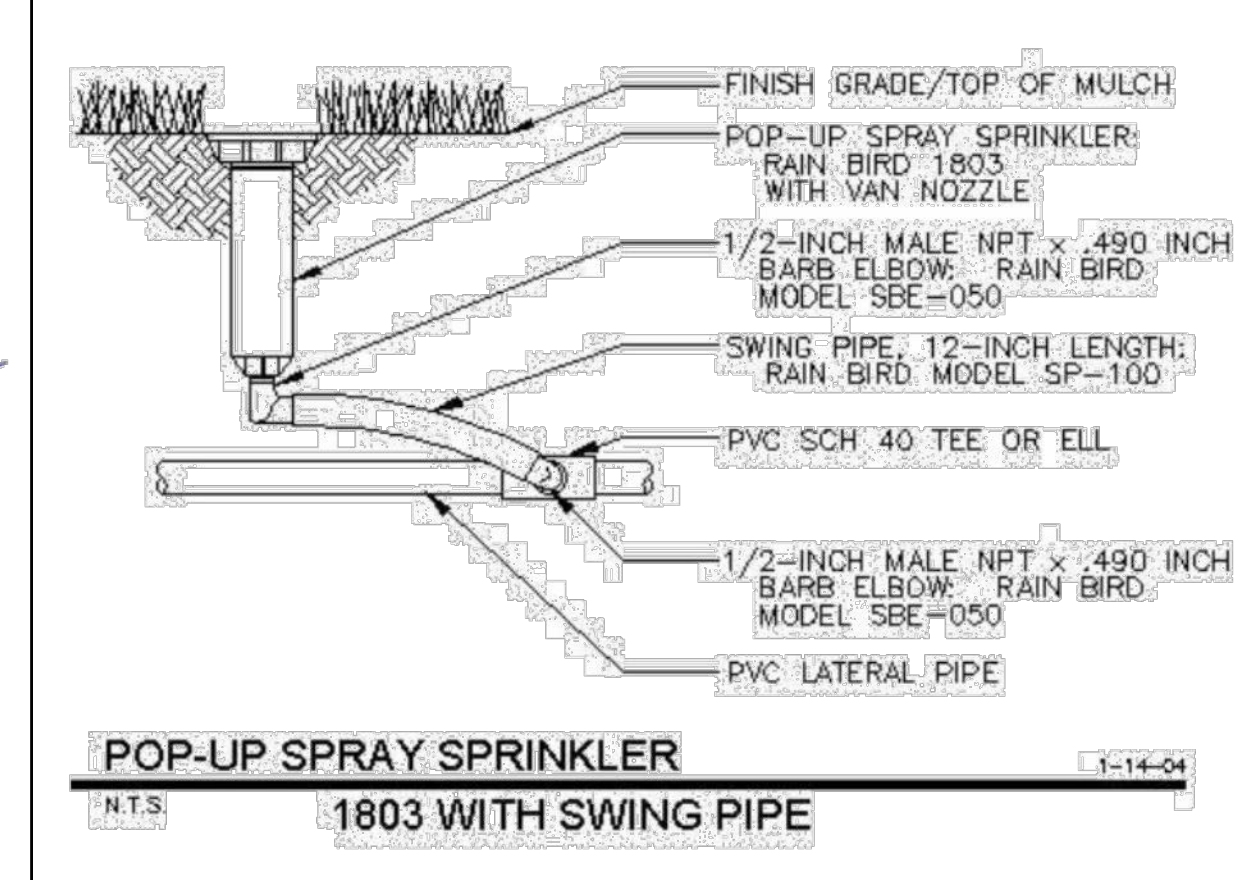

POPUP SPRINKLER

4

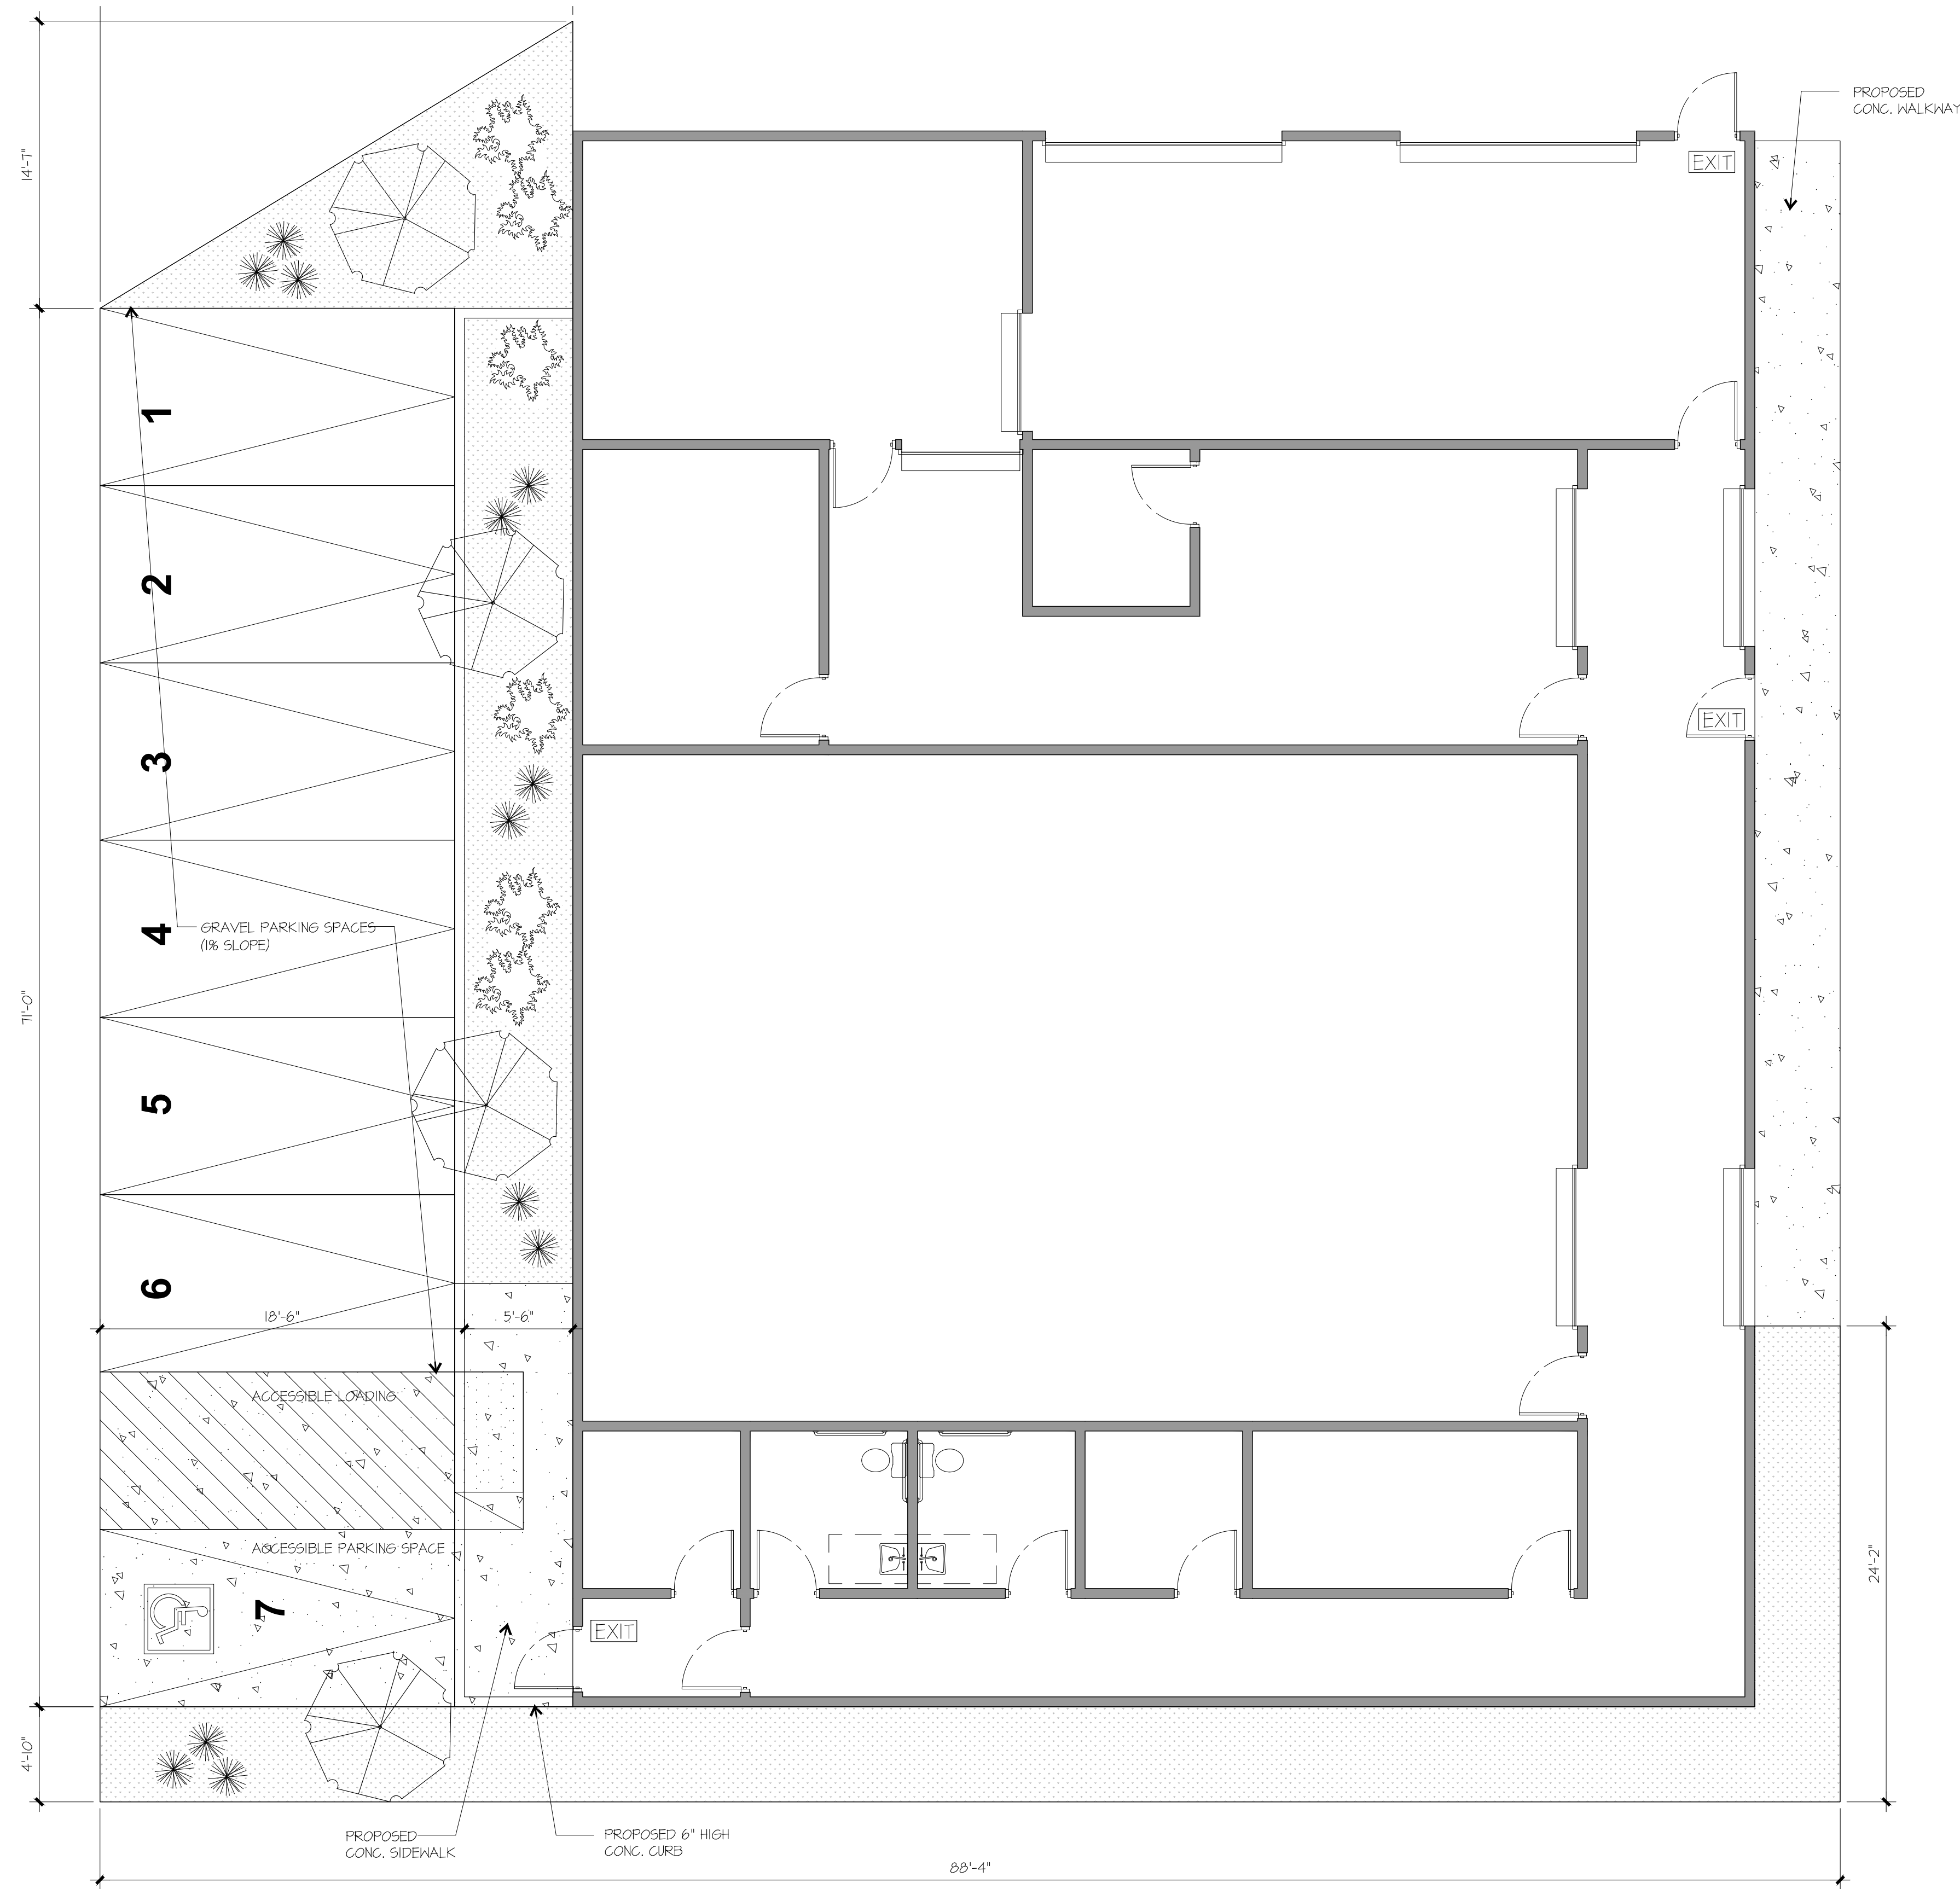

PLANTING LEGEND

PLANTING

SYMBOL	BOTANICAL NAME	COMMON NAME	SIZE
TREES			
	ARBUTUS UNEDO COMPACTA	COMPACT STRAWBERRY TREE	24" BOX
SHRUBS			
	MUHLENBERGIA CAPILLARIS	PINK MUHLY GRASS	ONE GAL.
	LIPINUS ALBIFRONS	SILVER BUSH LUPINE	ONE GAL.
GROUND COVER			
	BOUTELOUA DACTYLOIDES	BUFFALO GRASS	FLAT

DESCRIPTION:

ARBUTUS UNEDO COMPACTA	EVERGREEN, DEEP, DENSE GREEN LEAVES AND PEELING BARK. WHITE BELL SHAPED FLOWERS IN FALL, FOLLOWED BY BERRIES. WATER USE: LOW PLANTING HT/WTH: 10' / 4' TO 8'
MUHLENBERGIA CAPILLARIS	CLUMP FORMING, WARM SEASON PERENNIAL GRASS, SUMMER FOLIAGE AND CLOUDS OF FALL FLOWERS. WATER USE: LOW PLANTING HT/WTH: 1' TO 3' / 2' TO 3' YRS TO MATURE: 1
LIPINUS ALBIFRONS	PERENNIAL WITH FLOWERS 3" BLUE SPIKES ON A WHITE SILVER BUSH WATER USE: LOW PLANTING HT/WTH: 3' TO 5' / 4' TO 5' YEARS TO MATURE: 1
BOUTELOUA DACTYLOIDES	WARM SEASON PERENNIAL GRASS, SOFT, GRAY-GREEN TO BLUE-GREEN CURLY LEAVES AND COMPACT SEED HEADS WATER USE: MODERATE PLANTING WTH: 4" YRS TO MATURE: 1

STAMP

MOISES VILLEGAS
DESIGNER

REVISIONS

NO.	DATE	REMARKS

ISSUED

Issued for	Issued on
PLAN CHECK BIDDING CONSTRUCTION	

PROJECT TITLE
**CANNABIS
CULTIVATION
FACILITY**

JOB ADDRESS
22750 CARANCHO RD.
TEMECULA, CA 92590

LEGAL DESCRIPTION

APN- 933-020-005
L.D. - 72.15 ACRES GRS IN POR
SEC 1 T 8S R4W

SHEET TITLE


OWNER

FUEGO FARMS LLC.
12310 MILLENIUM DRIVE, SUITE 300
LOS ANGELES, CA 90094


Tel:

JOB NO.: 2020-077
DATE: 02/04/2020
DRAWN BY: M.V.
CHECKED BY: M.V.
DRAWING SHEET

A ENLARGED LANDSCAPE PLAN
3/16" = 1'-0"

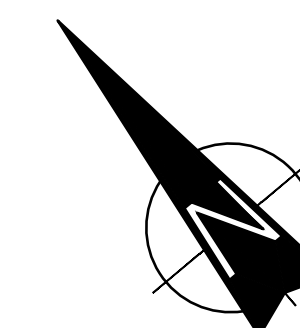


STAMP

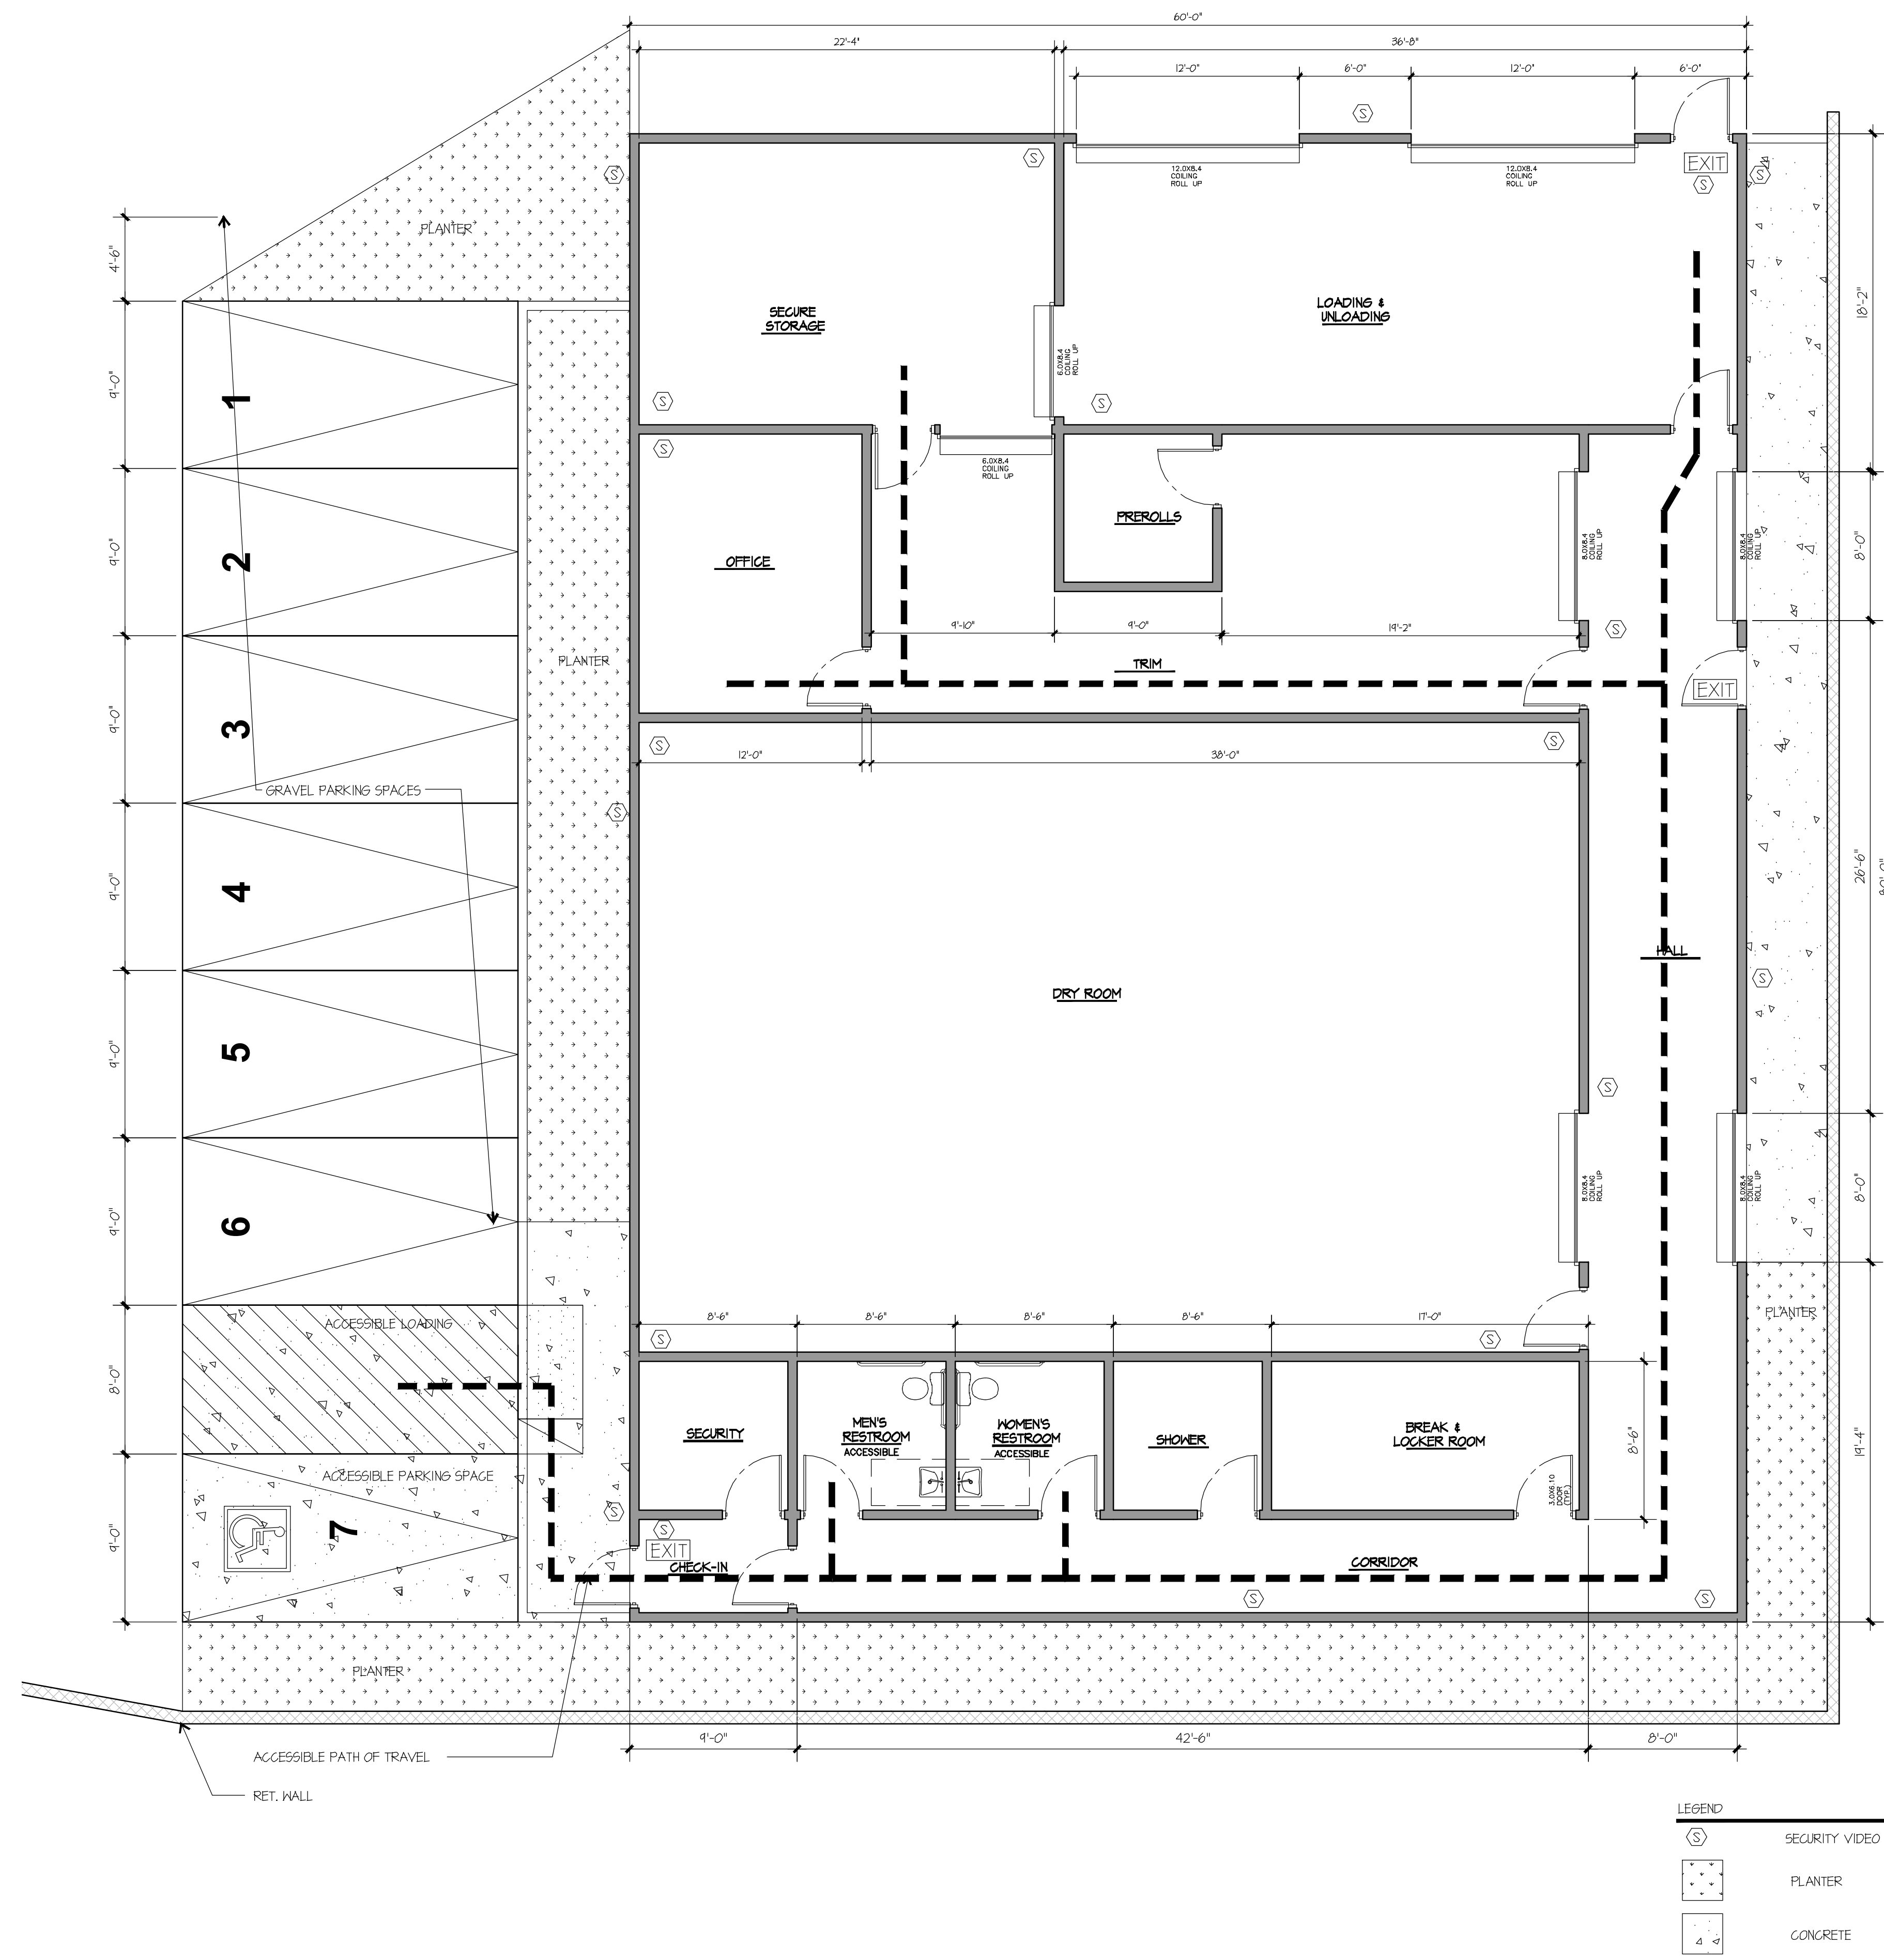

LEGEND

(S)	SECURITY VIDEO CAMERA
[Pattern]	PLANTER
[Pattern]	CONCRETE

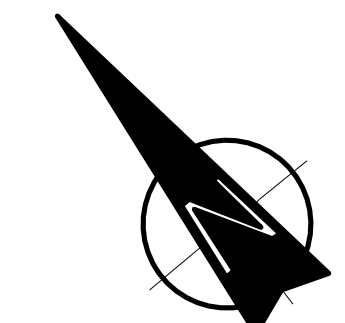

STEEL BUILDING A FLOOR PLAN 4800 SQ FT
3/16" = 1'-0"

MOISES VILLEGAS
DESIGNER

REVISIONS

NO.	DATE	REMARKS

ISSUED
Issued for:
Issued on:
PLAN CHECK
BIDDING
CONSTRUCTION

PROJECT TITLE
CANNABIS
CULTIVATION
FACILITY

JOB ADDRESS
22750 CARANCHO RD.
TEMECULA, CA 92590

LEGAL DESCRIPTION
APN- 933-020-005
L.D. - 72.15 ACRES GRS IN POR
SEC 1 T 8S R4W

SHEET TITLE


OWNER
FUEGO FARMS LLC.
12310 MILLENIUM DRIVE, SUITE 300
LOS ANGELES, CA 90094

Tel:
JOB NO.: 2020-077
DATE: 02/04/2020
DRAWN BY: M.V.
CHECKED BY: M.V.

DRAWING SHEET

A201

STAMP

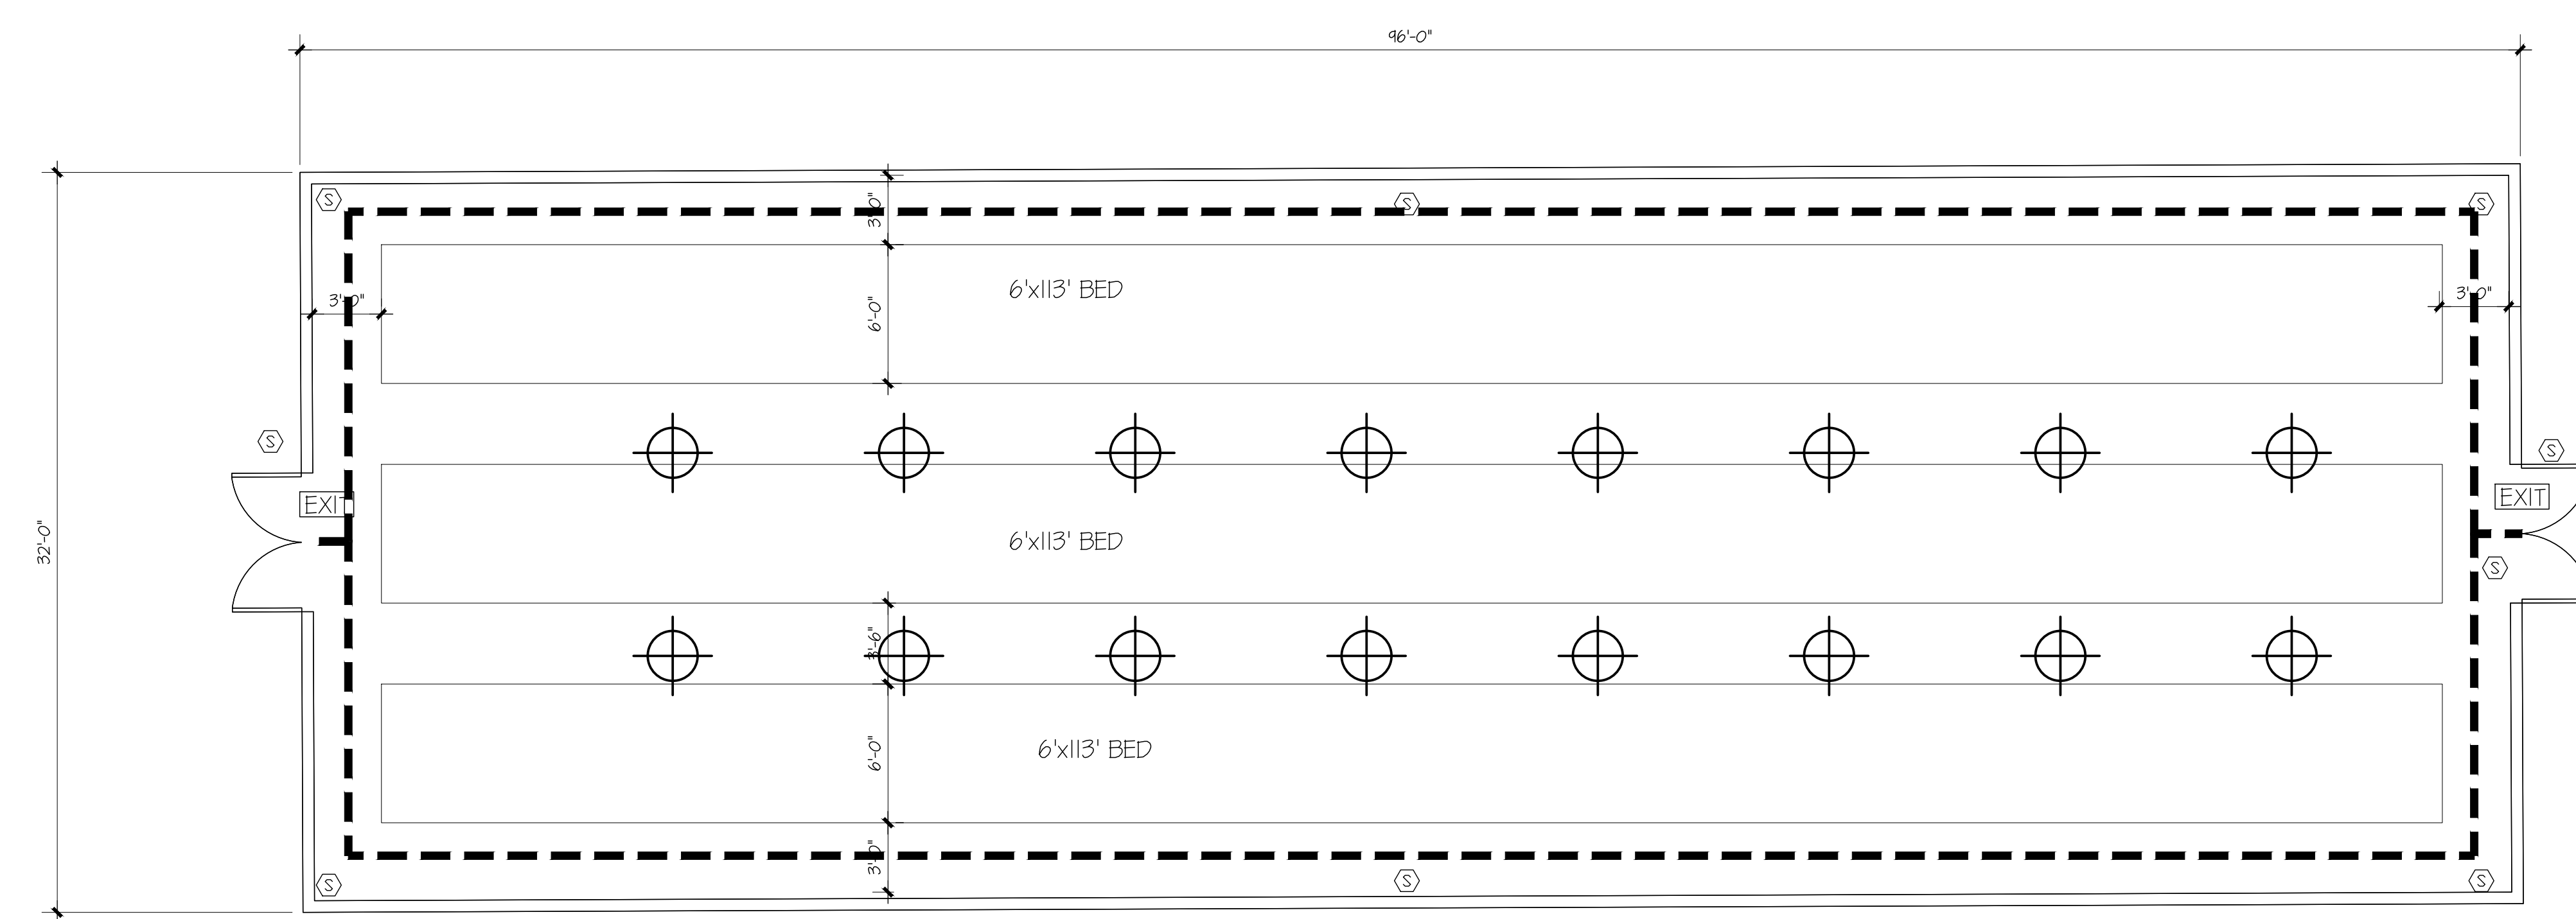

GREEN HOUSE FLOOR PLAN (96' LONG)
3/16" = 1'-0"

MOISES VILLEGAS
DESIGNER

REVISIONS		
NO.	DATE	REMARKS

ISSUED	
Issued for	Issued on
PLAN CHECK BIDDING CONSTRUCTION	

PROJECT TITLE
CANNABIS
CULTIVATION
FACILITY

JOB ADDRESS
22750 CARANCHO RD.
TEMECULA, CA 92590


LEGAL DESCRIPTION
APN- 933-020-005
L.D. - 72.15 ACRES GRS IN POR
SEC 1 T 8S R4W

SHEET TITLE


OWNER
FUEGO FARMS LLC.
12310 MILLENNIUM DRIVE, SUITE 300
LOS ANGELES, CA 90094

Tel:
JOB NO.: 2020-077
DATE: 02/04/2020
DRAWN BY: M.V.
CHECKED BY: M.V.

DRAWING SHEET

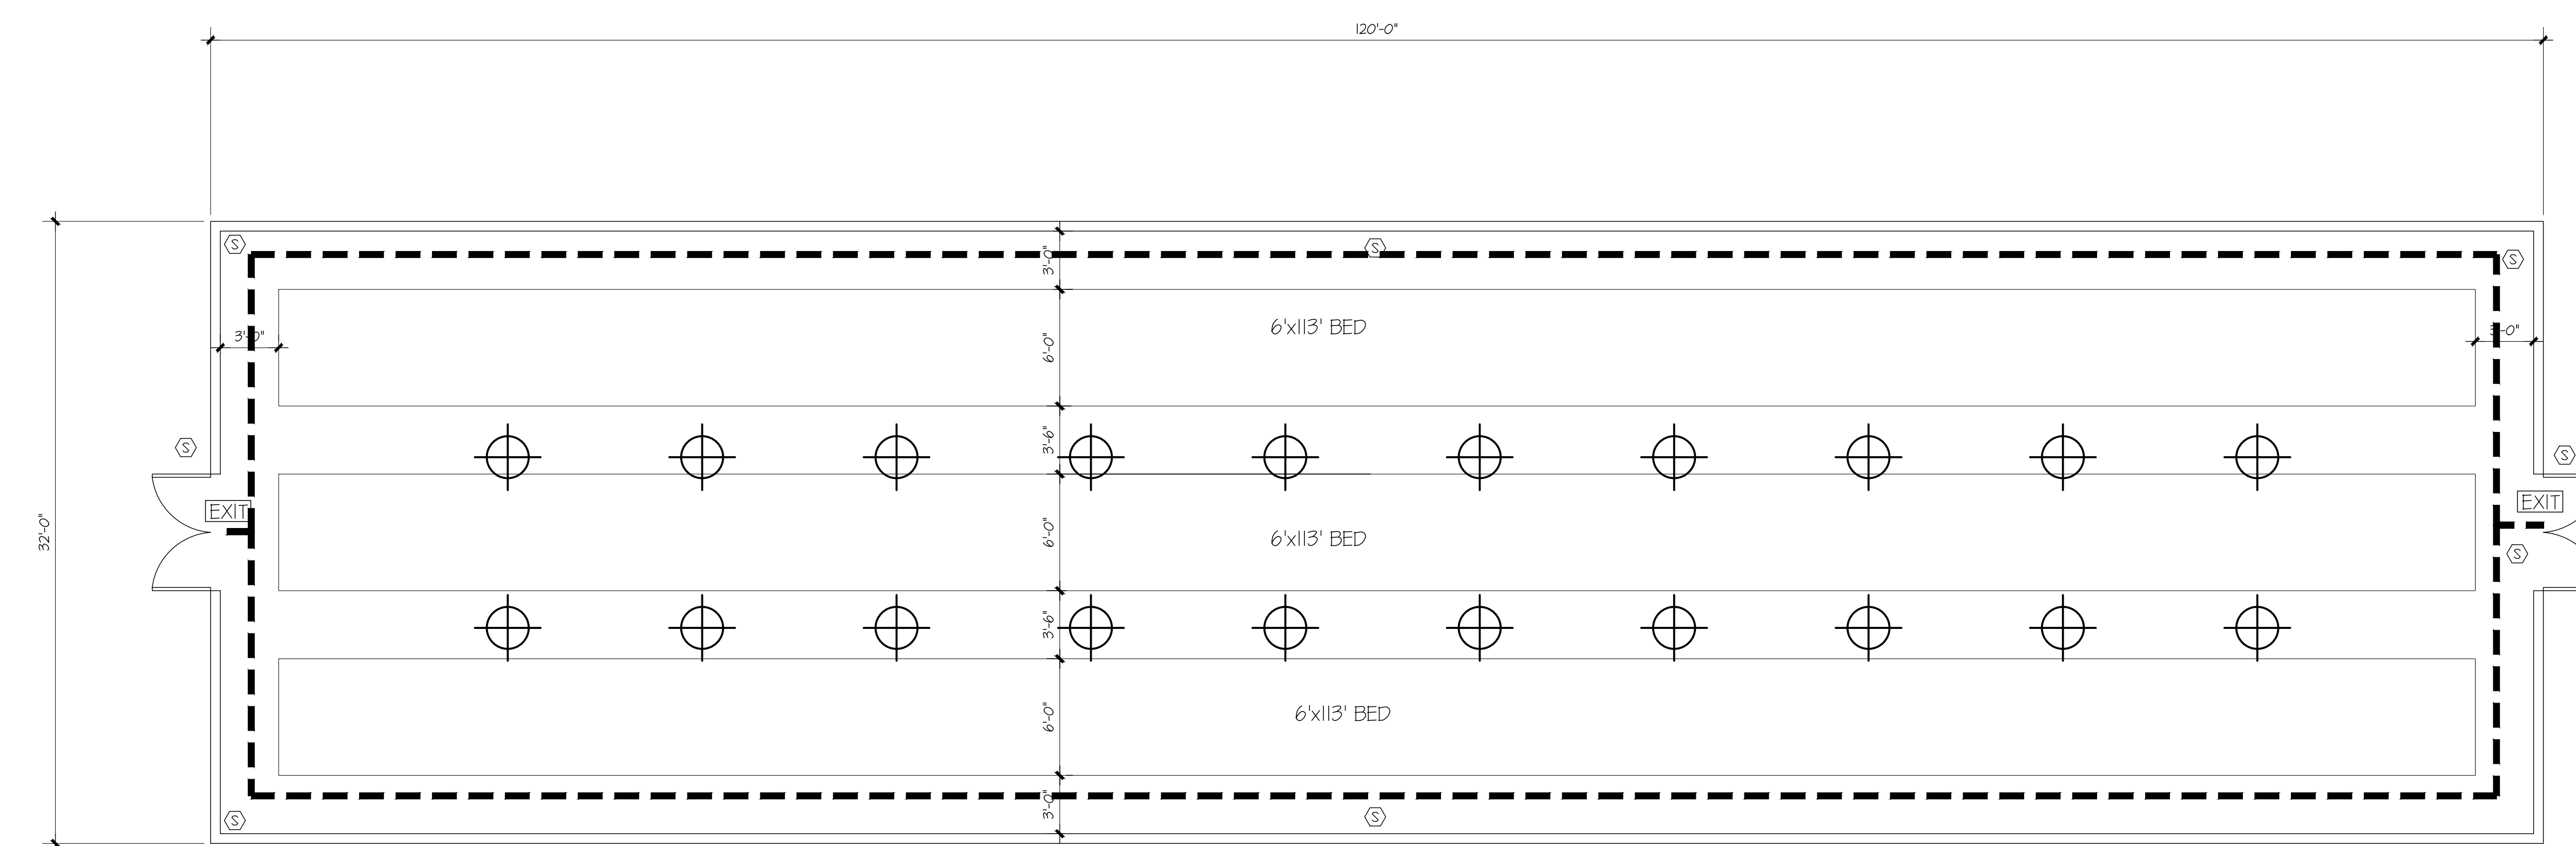

GREEN HOUSE FLOOR PLAN (120' LONG)
3/16" = 1'-0"

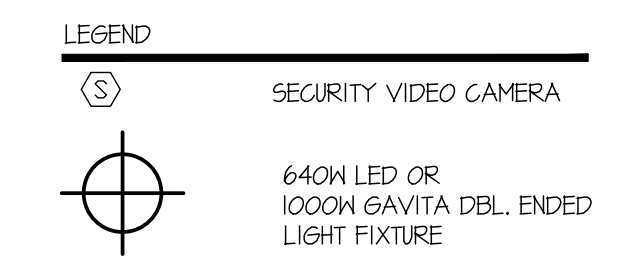

STAMP

MOISES VILLEGAS
DESIGNER

REVISIONS

NO.	DATE	REMARKS

ISSUED

Issued for	Issued on
PLAN CHECK BIDDING CONSTRUCTION	

PROJECT TITLE
**CANNABIS
CULTIVATION
FACILITY**

JOB ADDRESS
22750 CARANCHO RD.
TEMECULA, CA 92590

LEGAL DESCRIPTION

APN- 933-020-005
L.D. - 72.15 ACRES GRS IN POR
SEC 1 T 8S R4W

SHEET TITLE

OWNER


FUEGO FARMS LLC.
12310 MILLENIUM DRIVE, SUITE 300
LOS ANGELES, CA 90094

Tel:

JOB NO.: 2020-077
DATE: 02/04/2020
DRAWN BY: M.V.
CHECKED BY: M.V.


DRAWING SHEET

A301

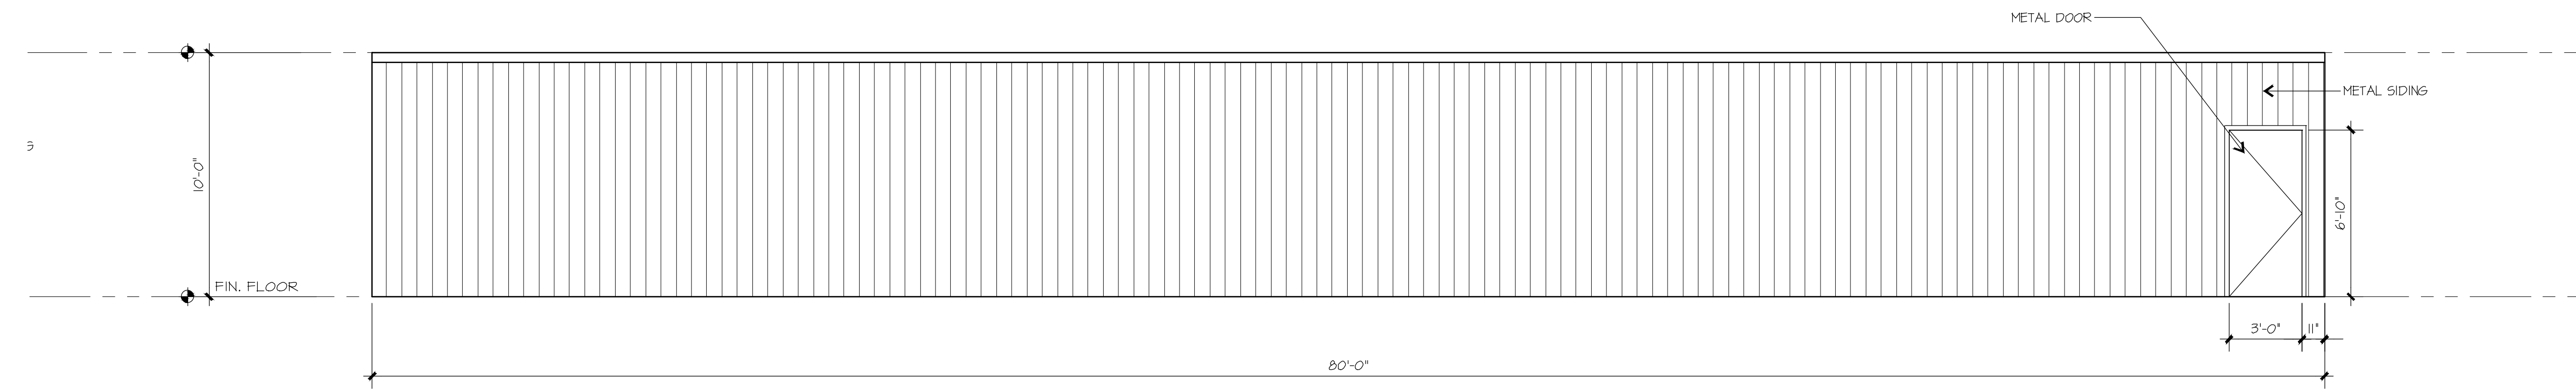


FRONT ELEVATION - STEEL STRUCTURE

1/4" = 1'-0"

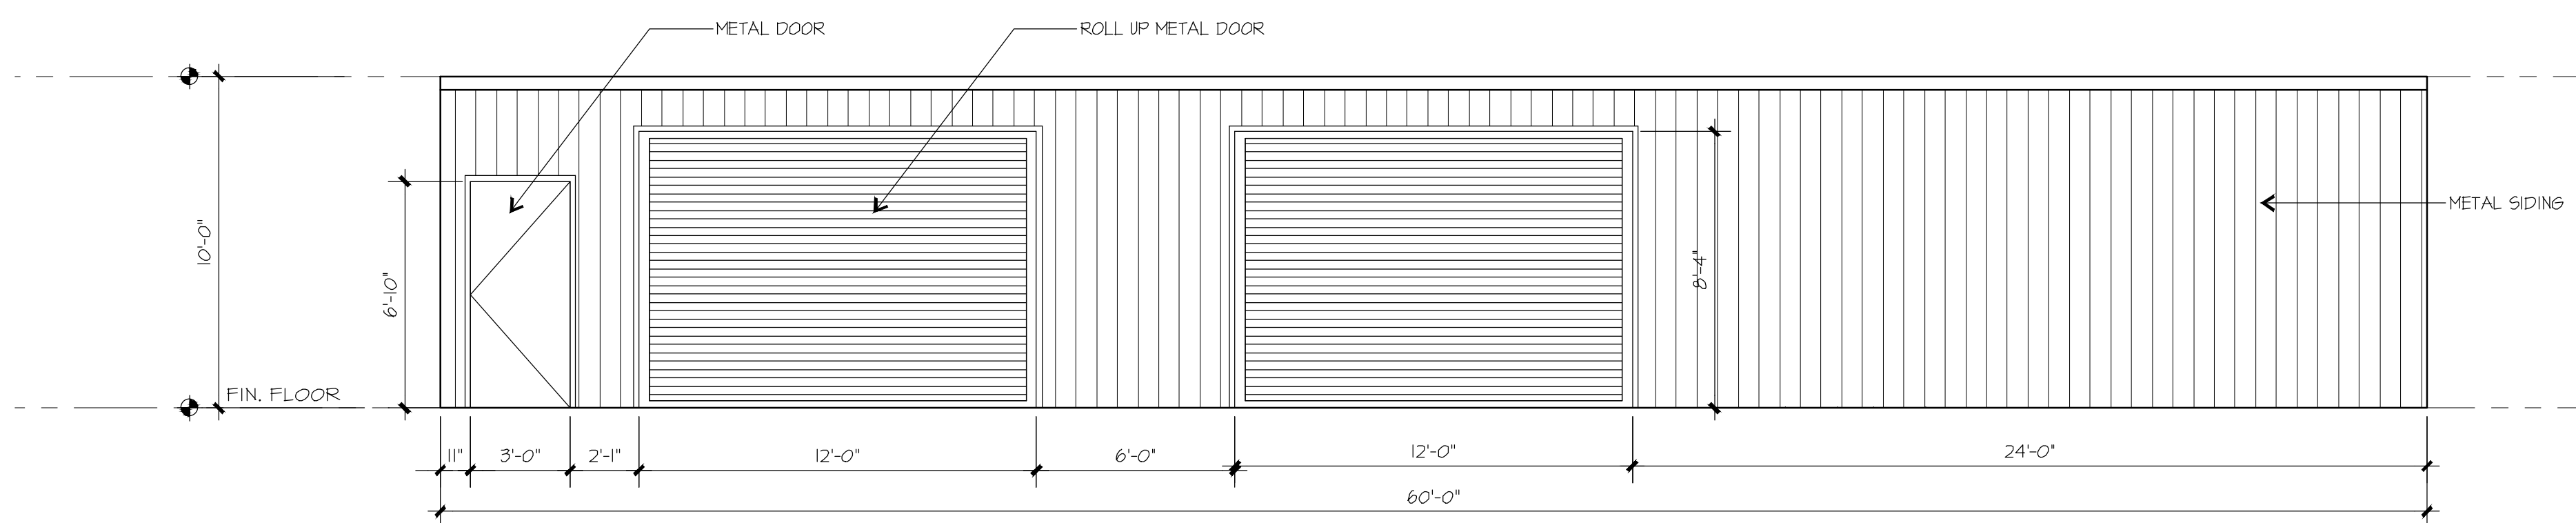


LEFT ELEVATION- STEEL STRUCTURE

1/4" = 1'-0"

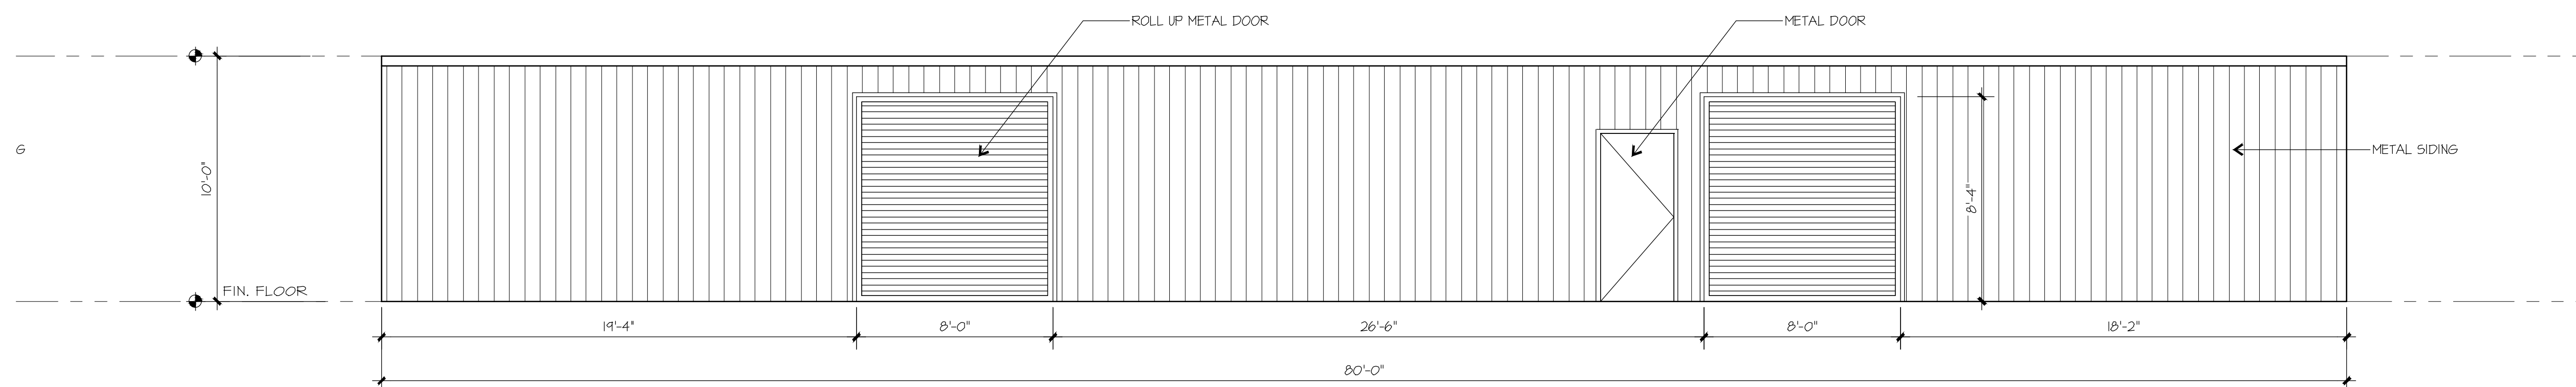

REAR ELEVATION - STEEL STRUCTURE


1/4" = 1'-0"

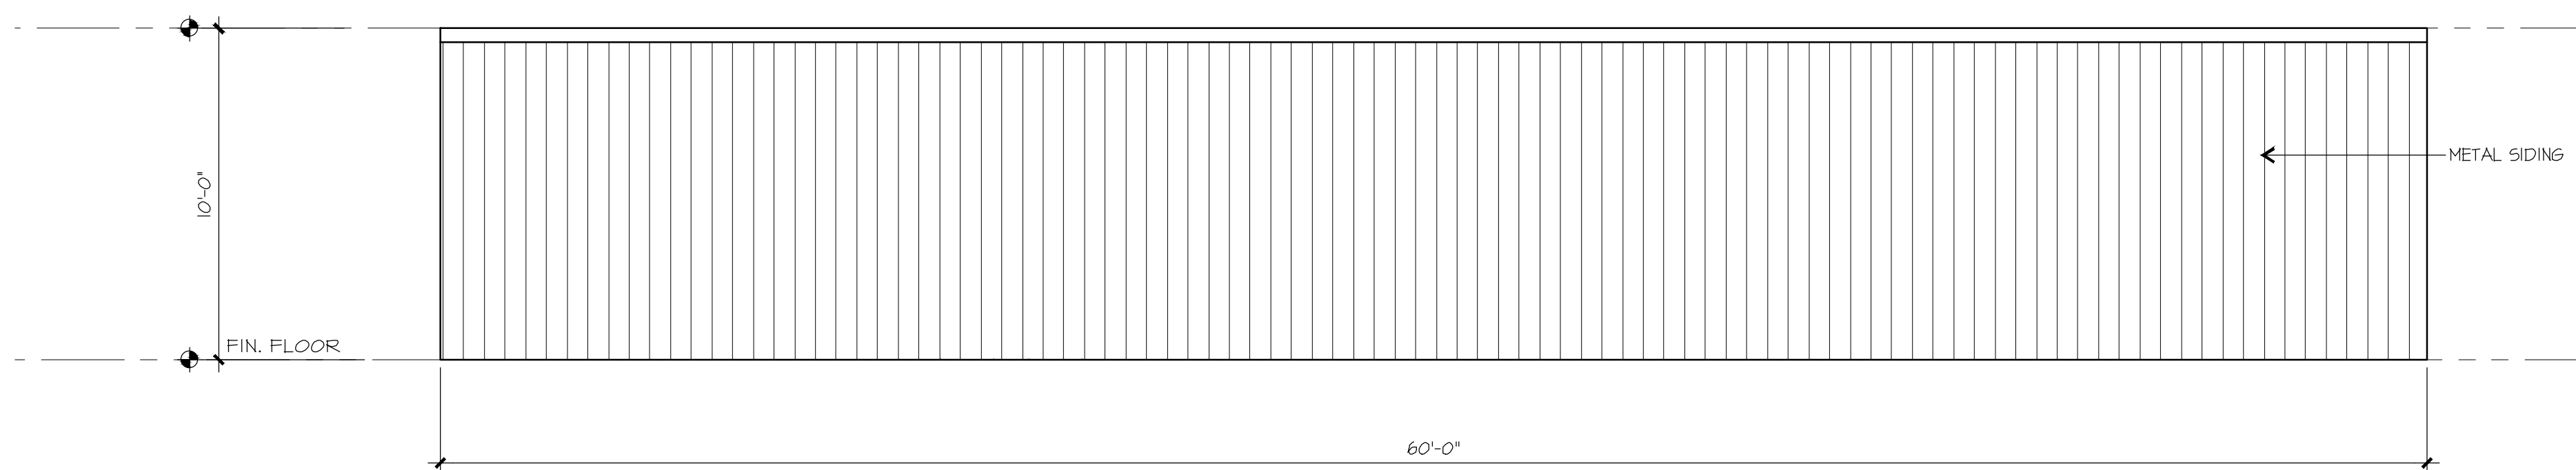


RIGHT ELEVATION - STEEL STRUCTURE

1/4" = 1'-0"

STAMP

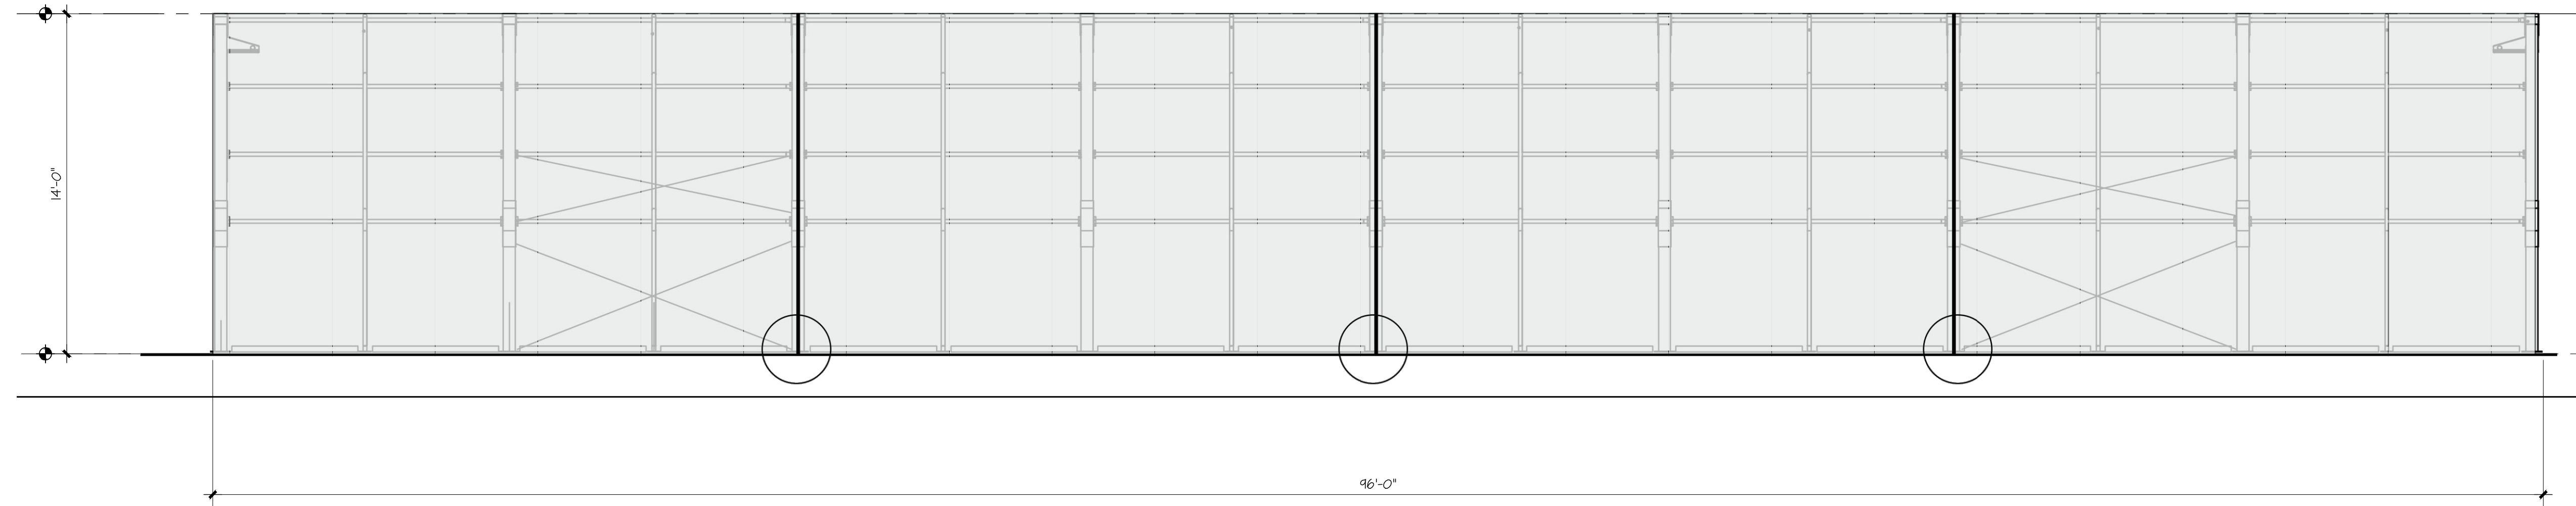

LEFT AND RIGHT ELEVATION - GREENHOUSE
1/4" = 1'-0"

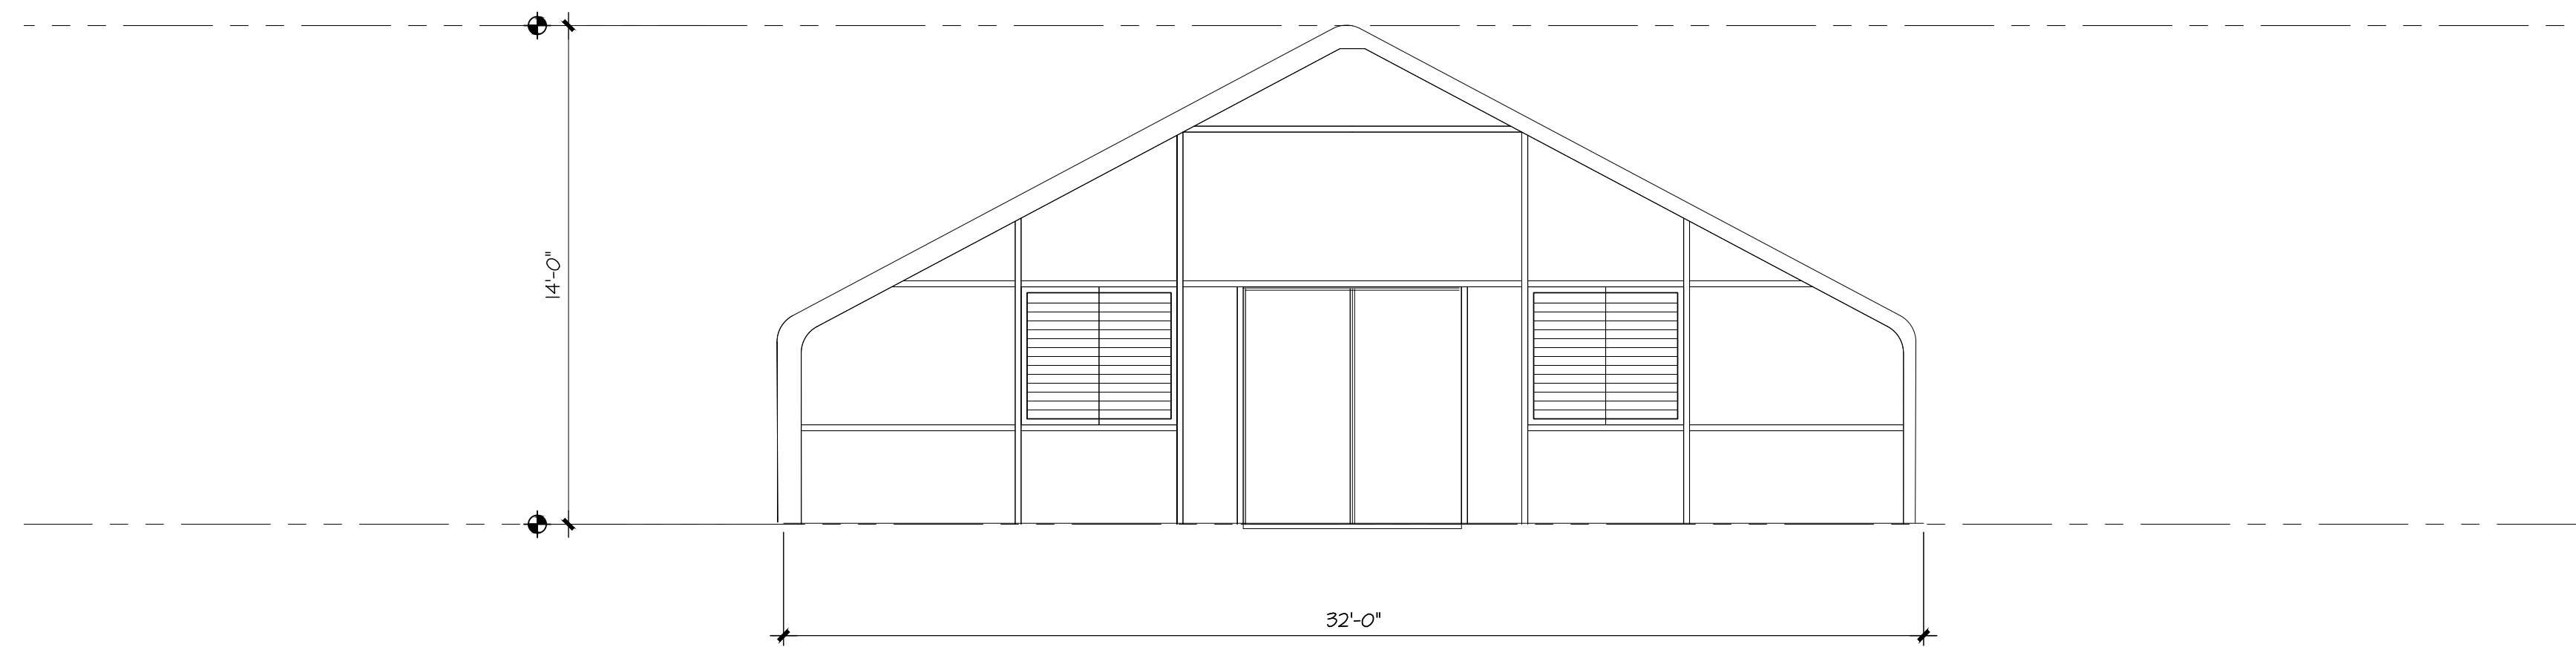

FRONT AND REAR ELEVATION - GREENHOUSE
1/4" = 1'-0"

MOISES VILLEGAS
DESIGNER

REVISIONS

NO.	DATE	REMARKS

ISSUED

Issued for	Issued on
PLAN CHECK BIDDING CONSTRUCTION	

PROJECT TITLE
**CANNABIS
CULTIVATION
FACILITY**

JOB ADDRESS
22750 CARANCHO RD.
TEMECULA, CA 92590

LEGAL DESCRIPTION

APN- 933-020-005
L.D. - 72.15 ACRES GRS IN POR
SEC 1 T 8S R4W

SHEET TITLE

OWNER

FUEGO FARMS LLC.
12310 MILLENIUM DRIVE, SUITE 300
LOS ANGELES, CA 90094

Tel:

JOB NO.: 2020-077
DATE: 02/04/2020
DRAWN BY: M.V.
CHECKED BY: M.V.

DRAWING SHEET

A302