

PROJECT:
**NEW MINIMART/
 RESTAURANT/GAS
 STATION
 AT
 HIGHWAY 33
 AND INTERSTATE
 HIGHWAY 5**

LOCATION:
 30022 HIGHWAY 33
 TRACY, CA 95304

DRAWN FOR:
HI-TECH DEVELOPING

LOCATION:
 3506 W. Nielsen Ave.
 Fresno, CA 93706



ALAN K. MOK, P.E., R.C.E. 42,618
 EDWARD H. WONG, P.E., R.C.E. 54,742


ALAN MOK ENGINEERING LIMITED BY RESTRICTIONS TO COVER LAW COMPLIANCE AND OTHER APPLICABLE PROPERTY RIGHTS IN THESE PLANS. THESE PLANS ARE NOT TO BE REPRODUCED, CHANGED, OR COPIED IN ANY FORM OR MANNER WITHOUT THE WRITTEN PERMISSION AND CONSENT OF THE ENGINEER. IN THE EVENT OF UNAUTHORIZED USE OF THESE PLANS BY A THIRD PARTY, THE THIRD PARTY SHALL HOLD THE ENGINEER HARMLESS, AND SHALL BEAR THE COST OF THE ENGINEER'S LEGAL FEES ASSOCIATED WITH DEFENDING AND ENFORCEING THESE RIGHTS.

REVISIONS:

No.	DATE	DESCRIPTION

SHEET DESCRIPTION:
**PRELIMINARY
 SITE PLAN**


PROJECT COORDINATOR: AKM	SHEET No. C1
PROJECT No. 220-0288	
DATE 12/9/2020	
SCALE AS NOTED	

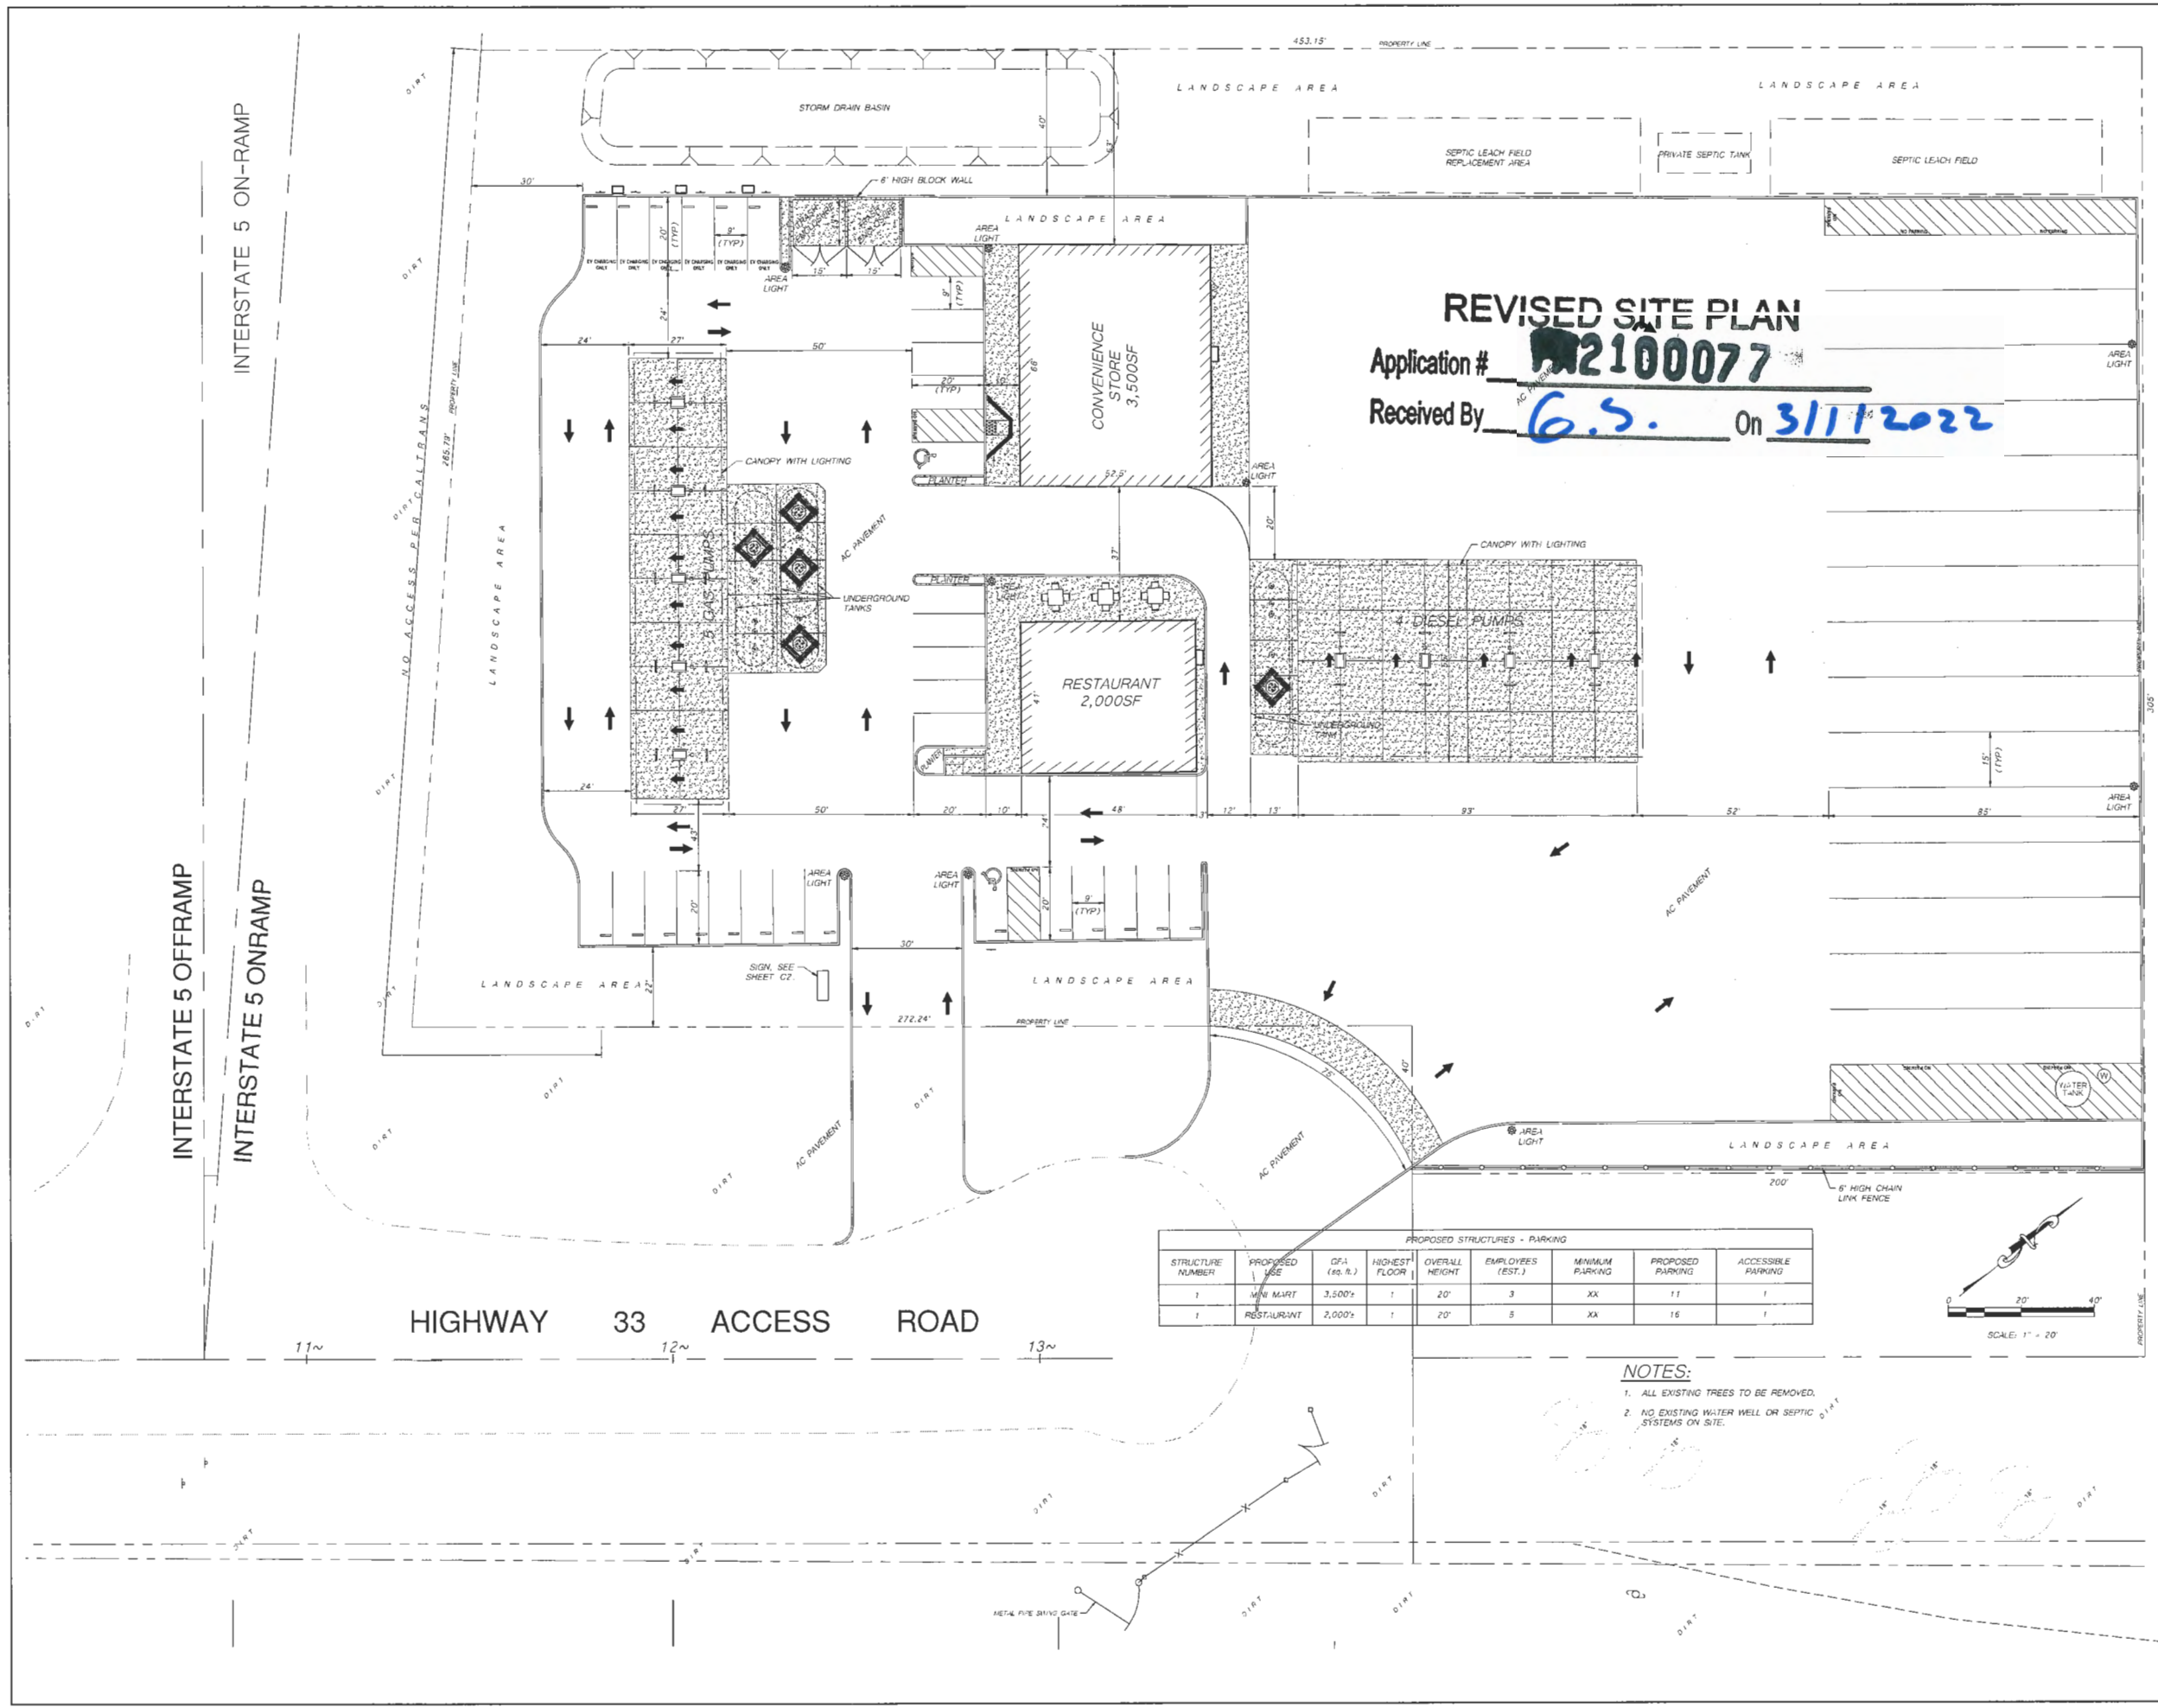

REVISED SITE PLAN
 Application # **2100077**
 Received By **G.S.** On **3/11/2022**

INTERSTATE 5 ON-RAMP
 INTERSTATE 5 OFFRAMP

HIGHWAY 33 ACCESS ROAD

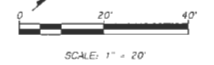

PA2100077

Alan Mok, PE, PLS,
LEED AP
Principal
7415 N. PALM AVENUE #101
FRESNO, CALIFORNIA 93711
Tel. 559-432-8878
Fax. 559-432-8897
www.alanmokingeering.com

PROJECT:
**NEW MINIMART/
RESTAURANT/GAS
STATION
AT
HIGHWAY 33
AND INTERSTATE
HIGHWAY 5**

LOCATION:
30022 HIGHWAY 33
TRACY, CA 95304

DRAWN FOR:
HI-TECH DEVELOPING

LOCATION:
3506 W. Nielsen Ave.
Fresno, CA 93706

ALAN K. MOK, P.E., R.C.E. 42,618
EDWARD H. WONG, P.E., R.C.E. 54,740

ALAN MOK ENGINEERING CERTIFIES BY SIGNING THESE PLANS AND OTHER APPLICABLE PROPERTY RIGHTS IN THESE PLANS. THESE PLANS ARE NOT TO BE REPRODUCED, COPIED, OR USED IN ANY FORM OR MANNER WITHOUT THE WRITTEN PERMISSION AND CONSENT OF THE ENGINEER. IN THE EVENT OF UNAUTHORIZED USE OF THESE PLANS BY A THIRD PARTY, THE THIRD PARTY SHALL HOLD THE ENGINEER HARMLESS AND SHALL BEAR THE COST OF THE ENGINEER'S LEGAL FEES ASSOCIATED WITH DEFENDING AND OBTAINING THESE RIGHTS.

REVISIONS:

No.	DATE	DESCRIPTION

SHEET DESCRIPTION:
**VICINITY SITE
PLAN**

PROJECT COORDINATOR: AKM	SHEET No. C1A
PROJECT No. 220-0288	
DATE 12/9/2020	
SCALE AS NOTED	

