

REVISED SITE PLAN

Application # **PA0900037** PROPOSED EVENT LAYOUT FOR:
STONUM VINEYARDS
 16400 N. ALPINE RD.
 LODI, CA 95240

Received By **S45**

NO. 1	
NO. 2	
NO. 3	
NO. 4	
NO. 5	
NO. 6	
NO. 7	
NO. 8	
NO. 9	
NO. 10	

MIKE SMITH
ENGINEERING, INC.
 4 NORTH MAIN STREET
 1001 CALIFORNIA 95240
 PHONE (209) 334-2332





TITLE:
 COVER SHEET
 ENLARGED SITE PLAN

PROJECT:
 STONUM VINEYARDS
 PROJECT LOCATION:
 16400 N. ALPINE RD.
 LODI, CA 95240



DATE:
 DRAWN BY:
 CHECKED BY:
 APPROVED BY:
 SCALE:
 SHEET NO. 0001
 OF 0001

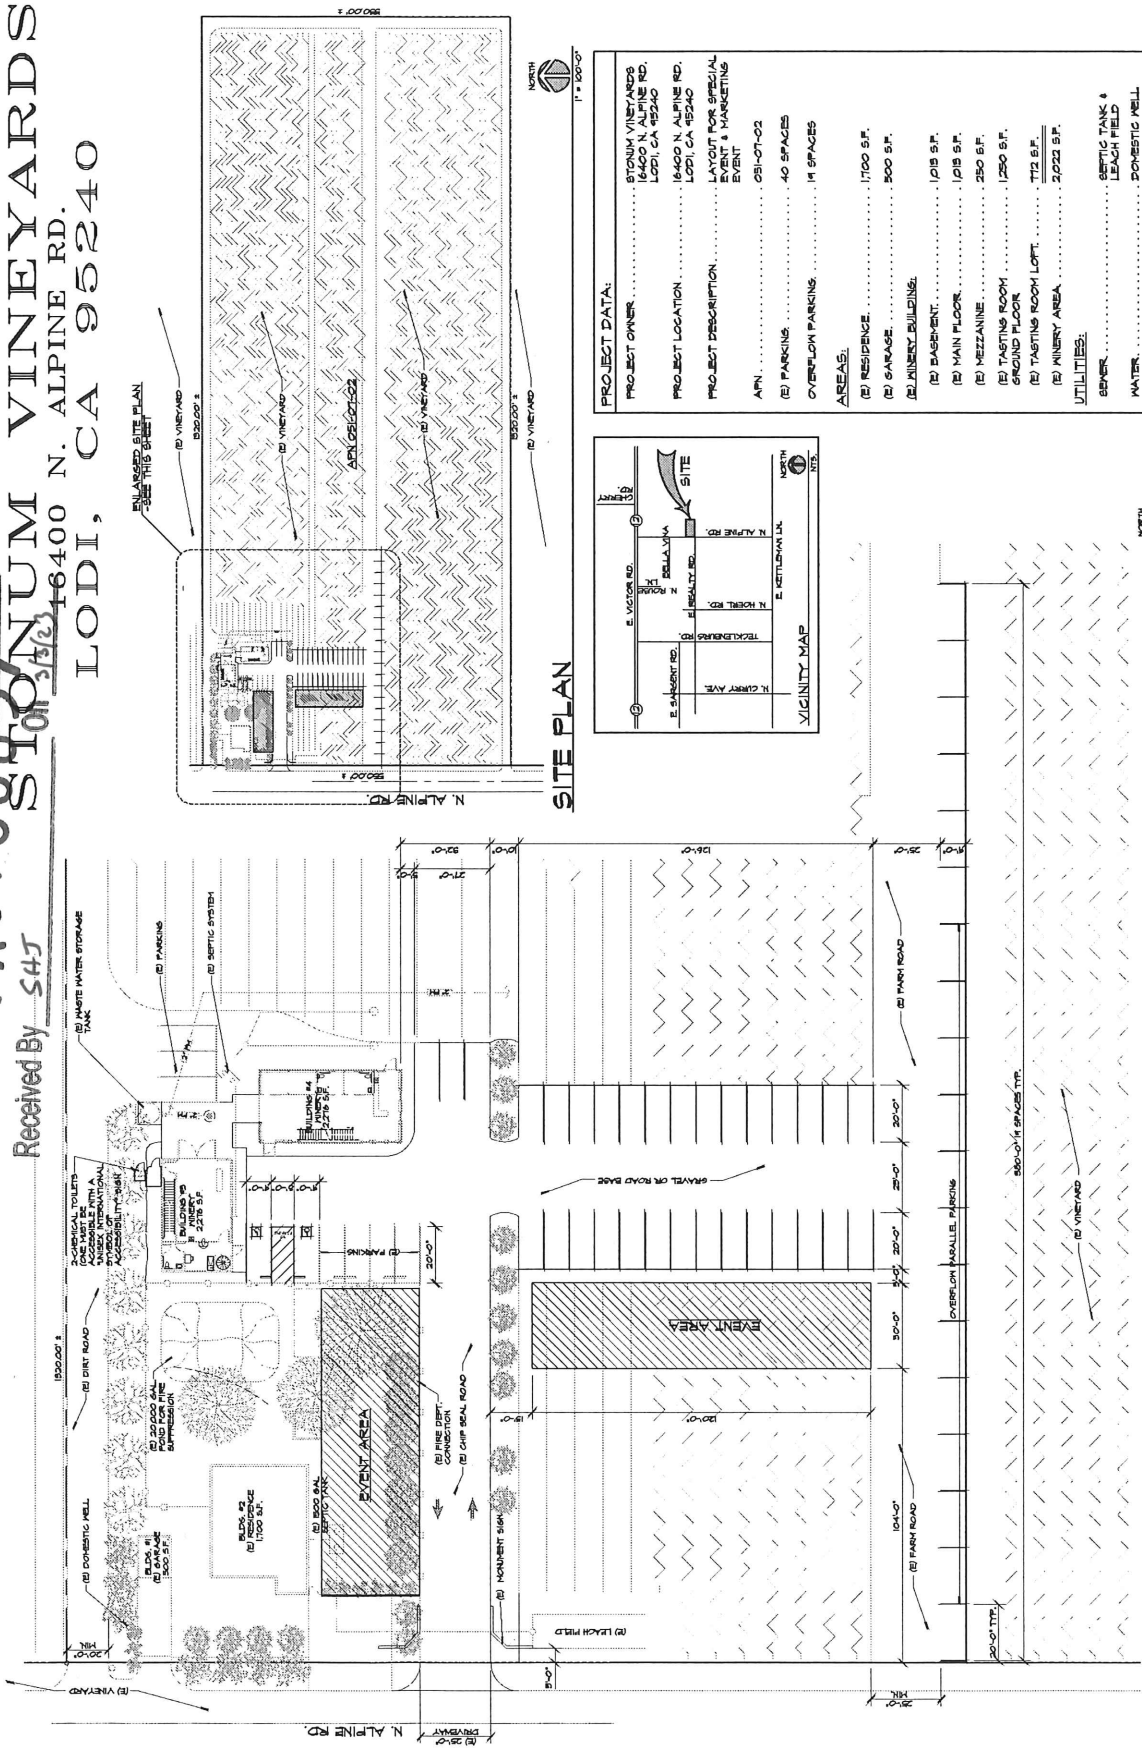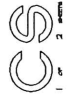

SITE PLAN

PROJECT DATA:

PROJECT OWNER: STONUM VINEYARDS
 16400 N. ALPINE RD.
 LODI, CA 95240

PROJECT LOCATION: 16400 N. ALPINE RD.
 LODI, CA 95240

PROJECT DESCRIPTION: LAYOUT FOR SPECIAL EVENT & MARKETING EVENT

APN: 051-07-02


OVERFLOW PARKING: 40 SPACES

AREAS:

(R) RESIDENCE: 1700 SF.
 (R) GARAGE: 500 SF.
 (R) MIXED BUILDING:
 (R) BASEMENT: 1,015 SF.
 (R) MAIN FLOOR: 1,015 SF.
 (R) MEZZANINE: 250 SF.
 (R) TASTING ROOM SECOND FLOOR: 1,250 SF.
 (R) TASTING ROOM LOFT: 112 SF.
 (R) MURRY AREA: 2,022 SF.

UTILITIES:

SEWER: SEWIC TANK & LEACH FIELD
 WATER: AS NOTED
 STORM: DOMESTIC WELL
 ON-SITE

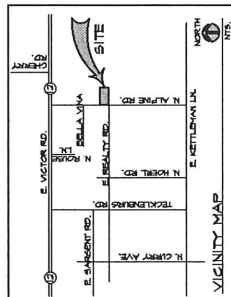

ENLARGED SITE PLAN