

Filing Requested by }
And when completed mail to: }

City of Davis }
Department of Community }
Development & Sustainability }
23 Russell Boulevard, Suite 2 }
Davis, CA 95616 }

Space above this Line for Recorder's Use

NOTICE OF EXEMPTION

TO: County Clerk
County of Yolo
625 Court Street
Woodland, CA 95695

From: City of Davis
Community Development Dept.
23 Russell Blvd., Suite 2
Davis, CA 95616

AND: Office of Planning and Research
1400 Tenth Street
Sacramento, CA 95814

Project Title

Community Park Restroom Project, CIP No. ET0025

Project Location – Specific

203 East 14th Street (Within Community Park)

Project Location -- City

Davis, CA 95616

Project Location – County

Yolo County

Description of Nature, Purpose, and Beneficiaries of Project

The objective of this project is to install a new pre-fabricated restroom and concession building within the Davis Community Park. An existing restroom is located in the park, but was constructed in the 1960s and is not fully accessible and therefore needs to be replaced/supplemented. A new pre-fabricated building less than 800 sq ft in size and associated site improvements will be installed on the site of a previously demolished shade structure adjacent to existing utility connections. No trees are planned for removal. The existing restroom will be kept active throughout and after construction.

Name of Public Agency Approving Project

City of Davis

Name of Person or Agency Carrying Out Project

City of Davis, Public Works Engineering and Transportation Department

Exempt Status: (Check One)

- Ministerial (Sec 15073)
 Declared Emergency (Sec. 15071(a))
 Emergency Project (Sec. 15071(b) and (c))
 Categorical Exemption. State type and section number: Sec. 15303

Reasons why project is exempt:

This project is categorically exempt per Section 15303 of CEQA Guideline Chapter 3, Article 19 which exempts new construction or conversion of small structures. The restroom/concession building is less than 2500 square feet in size, does not involve the use of significant amounts of hazardous substances, will utilize pre-existing utilities in the vicinity with short new utility connections and is not located within an environmentally sensitive area.

Lead Agency Contact: Melody Eldridge, Senior Civil Engineer

Telephone: 530-747-5845; or meldridge@cityofdavis.org;



Signature

Senior Planner

Title

Date

Signed by Lead Agency


Signed by Applicant

Authority cited: Sections 21083 and 21110, Public Resources Code.

Reference: Sections 21108, 21152, and 21152.1, Public Resources Code. Revised 2011

Community Park Restroom Alternative Layout Concept



DRAFT — October 2024

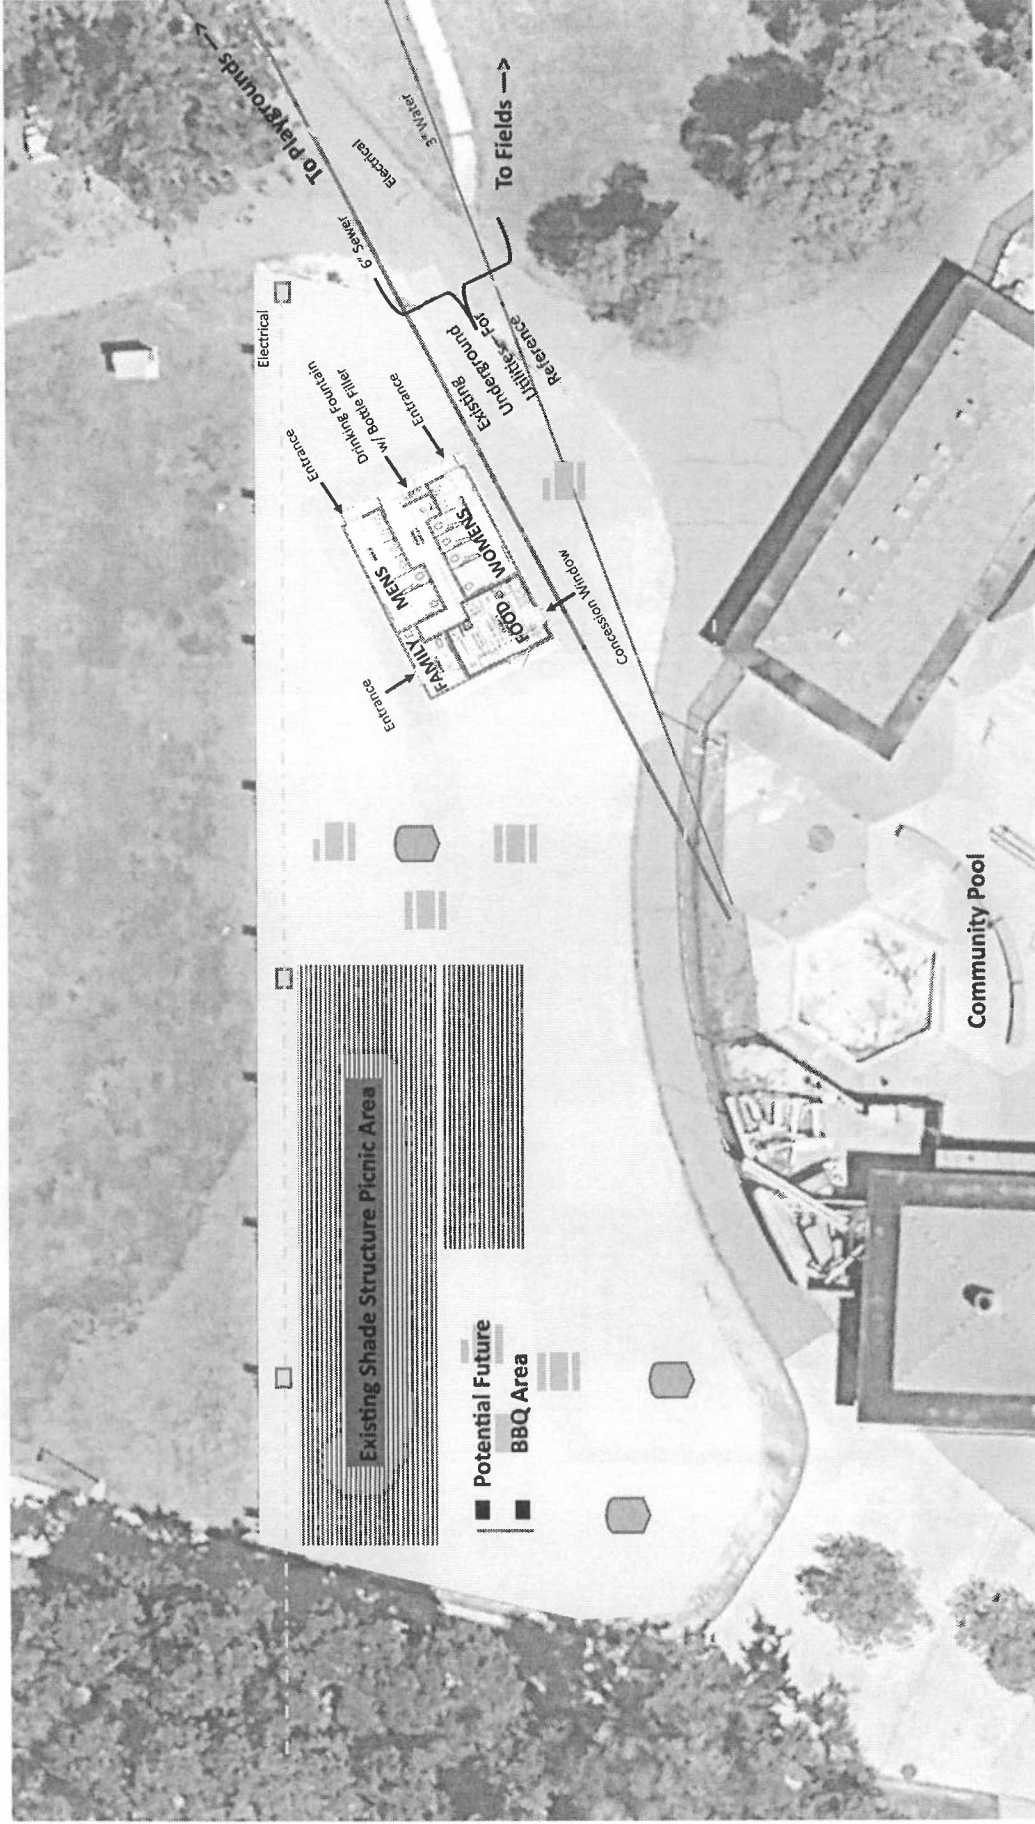

*All features approximate and subject to change.

DRAFT — October 2024

Community Park Restroom Conceptual Rendering)
DRAFT - Color Selection and Design NOT Final

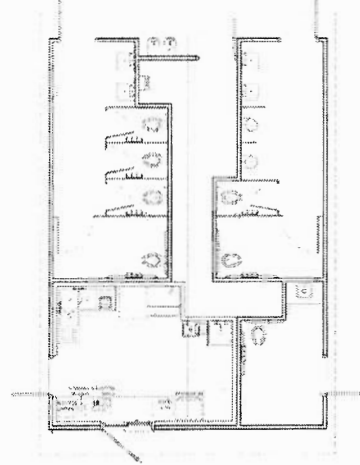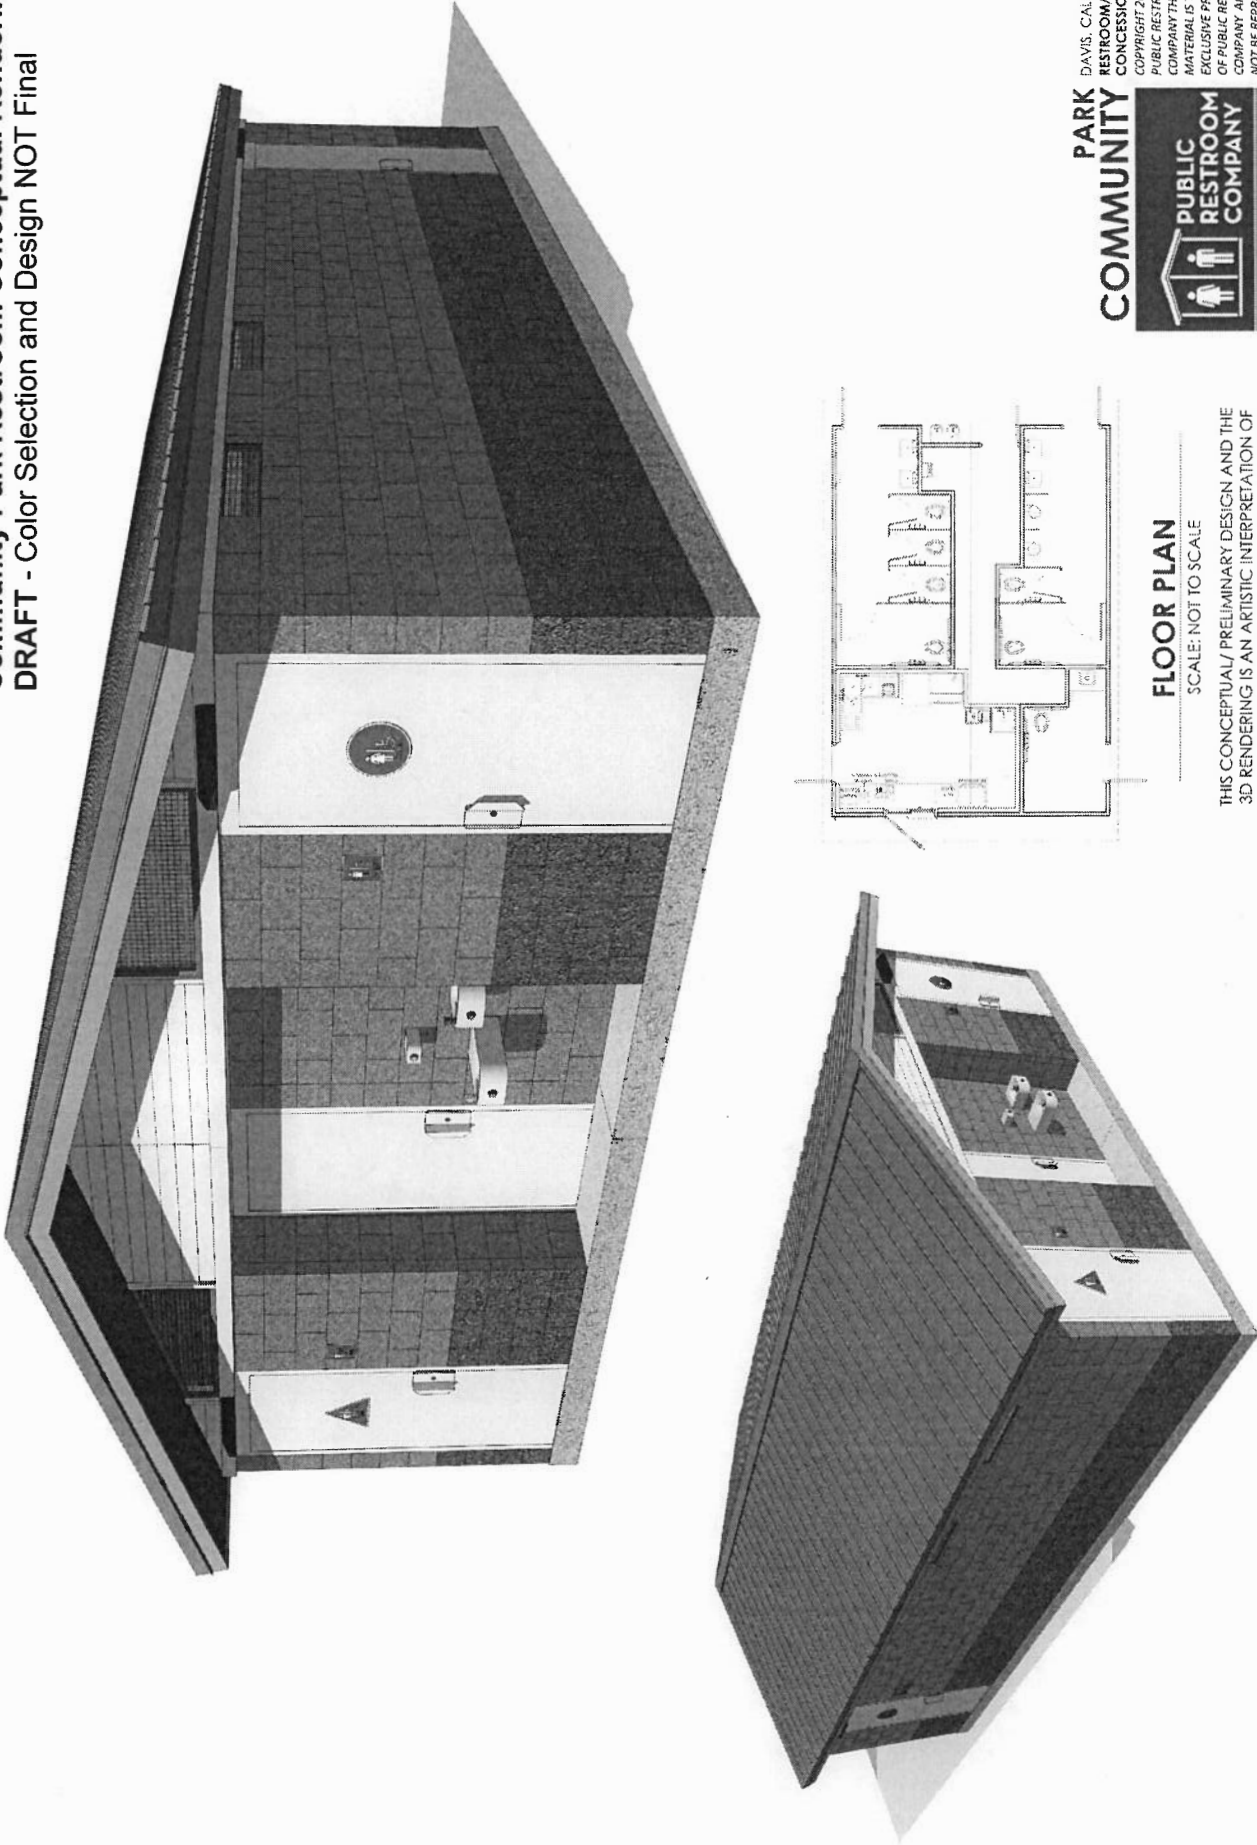

FLOOR PLAN
 SCALE: NOT TO SCALE

THIS CONCEPTUAL/ PRELIMINARY DESIGN AND THE 3D RENDERING IS AN ARTISTIC INTERPRETATION OF THE DESIGN. IT IS NOT MEANT TO BE AN EXACT REPRESENTATION OF THE FINISH PRODUCT. SOME ITEMS MAY NOT BE STANDARD AND/OR SUBJECT TO CHANGE DURING PROJECT DEVELOPMENT

PARK RESTROOM/ CONCESSION BUILDING
 DAVIS, CALIFORNIA
COMMUNITY RESTROOM COMPANY
 COPYRIGHT 2024
 PUBLIC RESTROOM COMPANY THIS MATERIAL IS THE EXCLUSIVE PROPERTY OF PUBLIC RESTROOM COMPANY AND SHALL NOT BE REPRODUCED, USED OR DISCLOSED TO OTHERS EXCEPT AS AUTHORIZED BY THE WRITTEN PERMISSION OF PUBLIC RESTROOM COMPANY
PUBLIC RESTROOM COMPANY
 Building Better Places To Go.SM
www.PublicRestroomCompany.com
 2587 BUSINESS PARKWAY
 MINDEN NEVADA, 89423
 P: 888-886-2030 F: 888-898-1448