

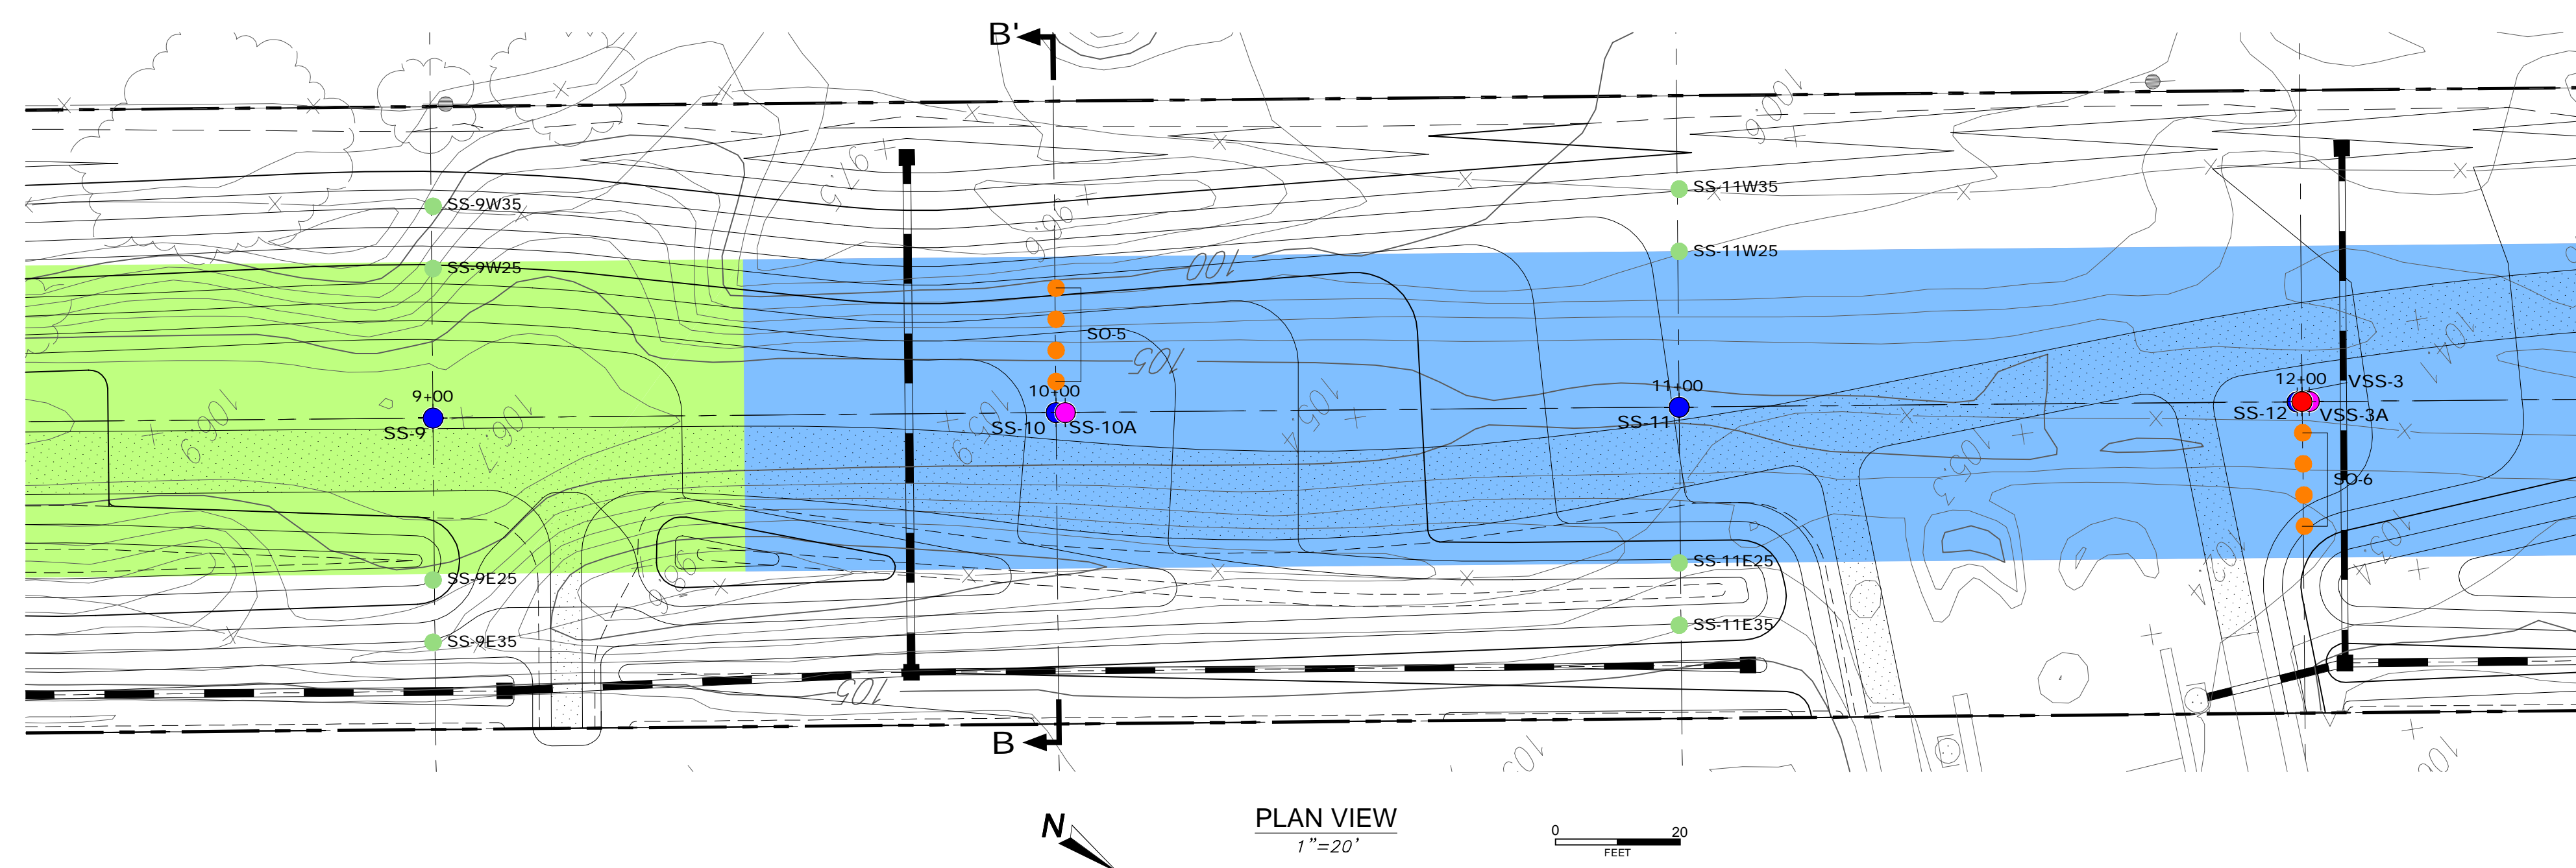
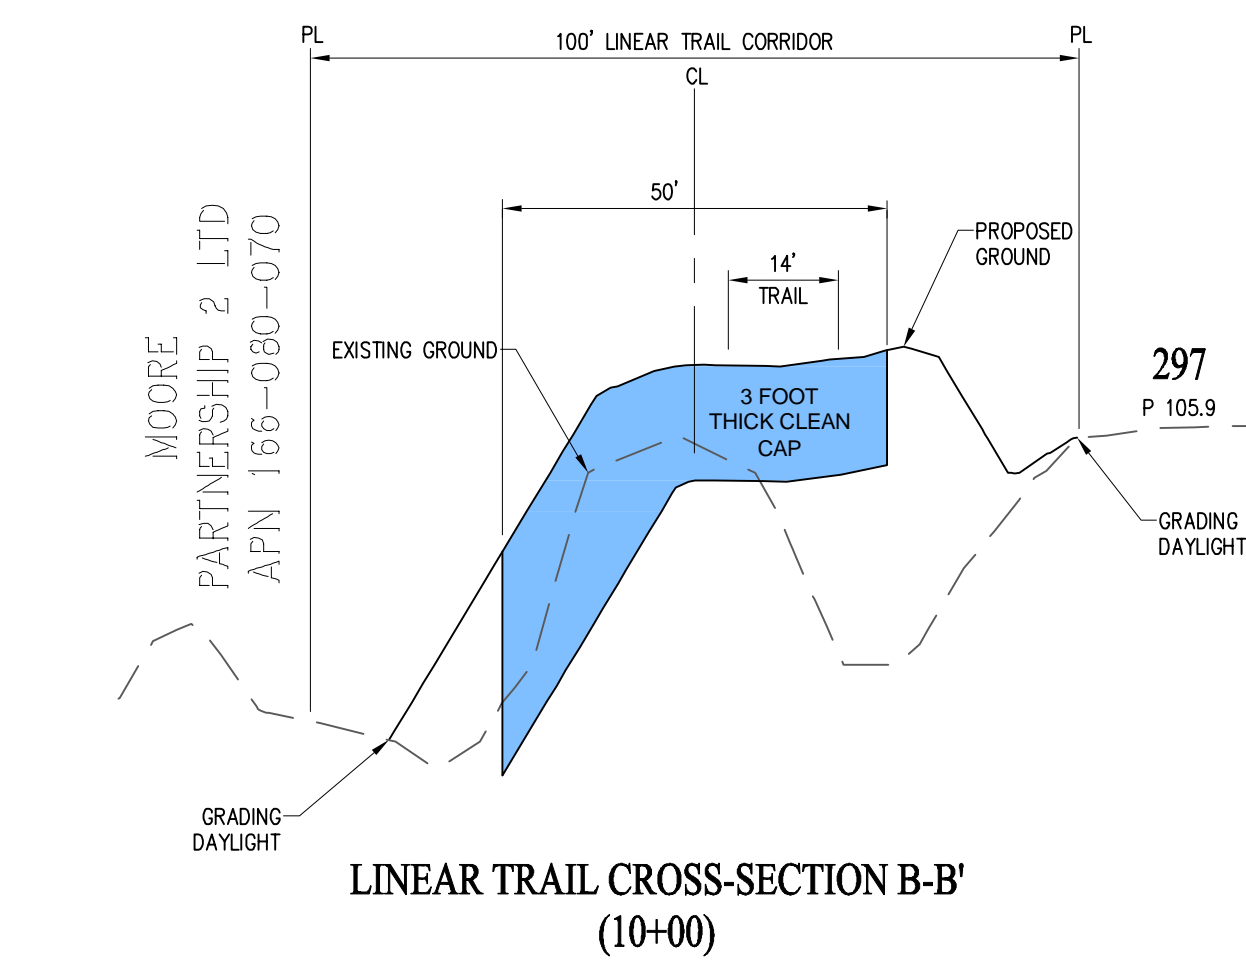
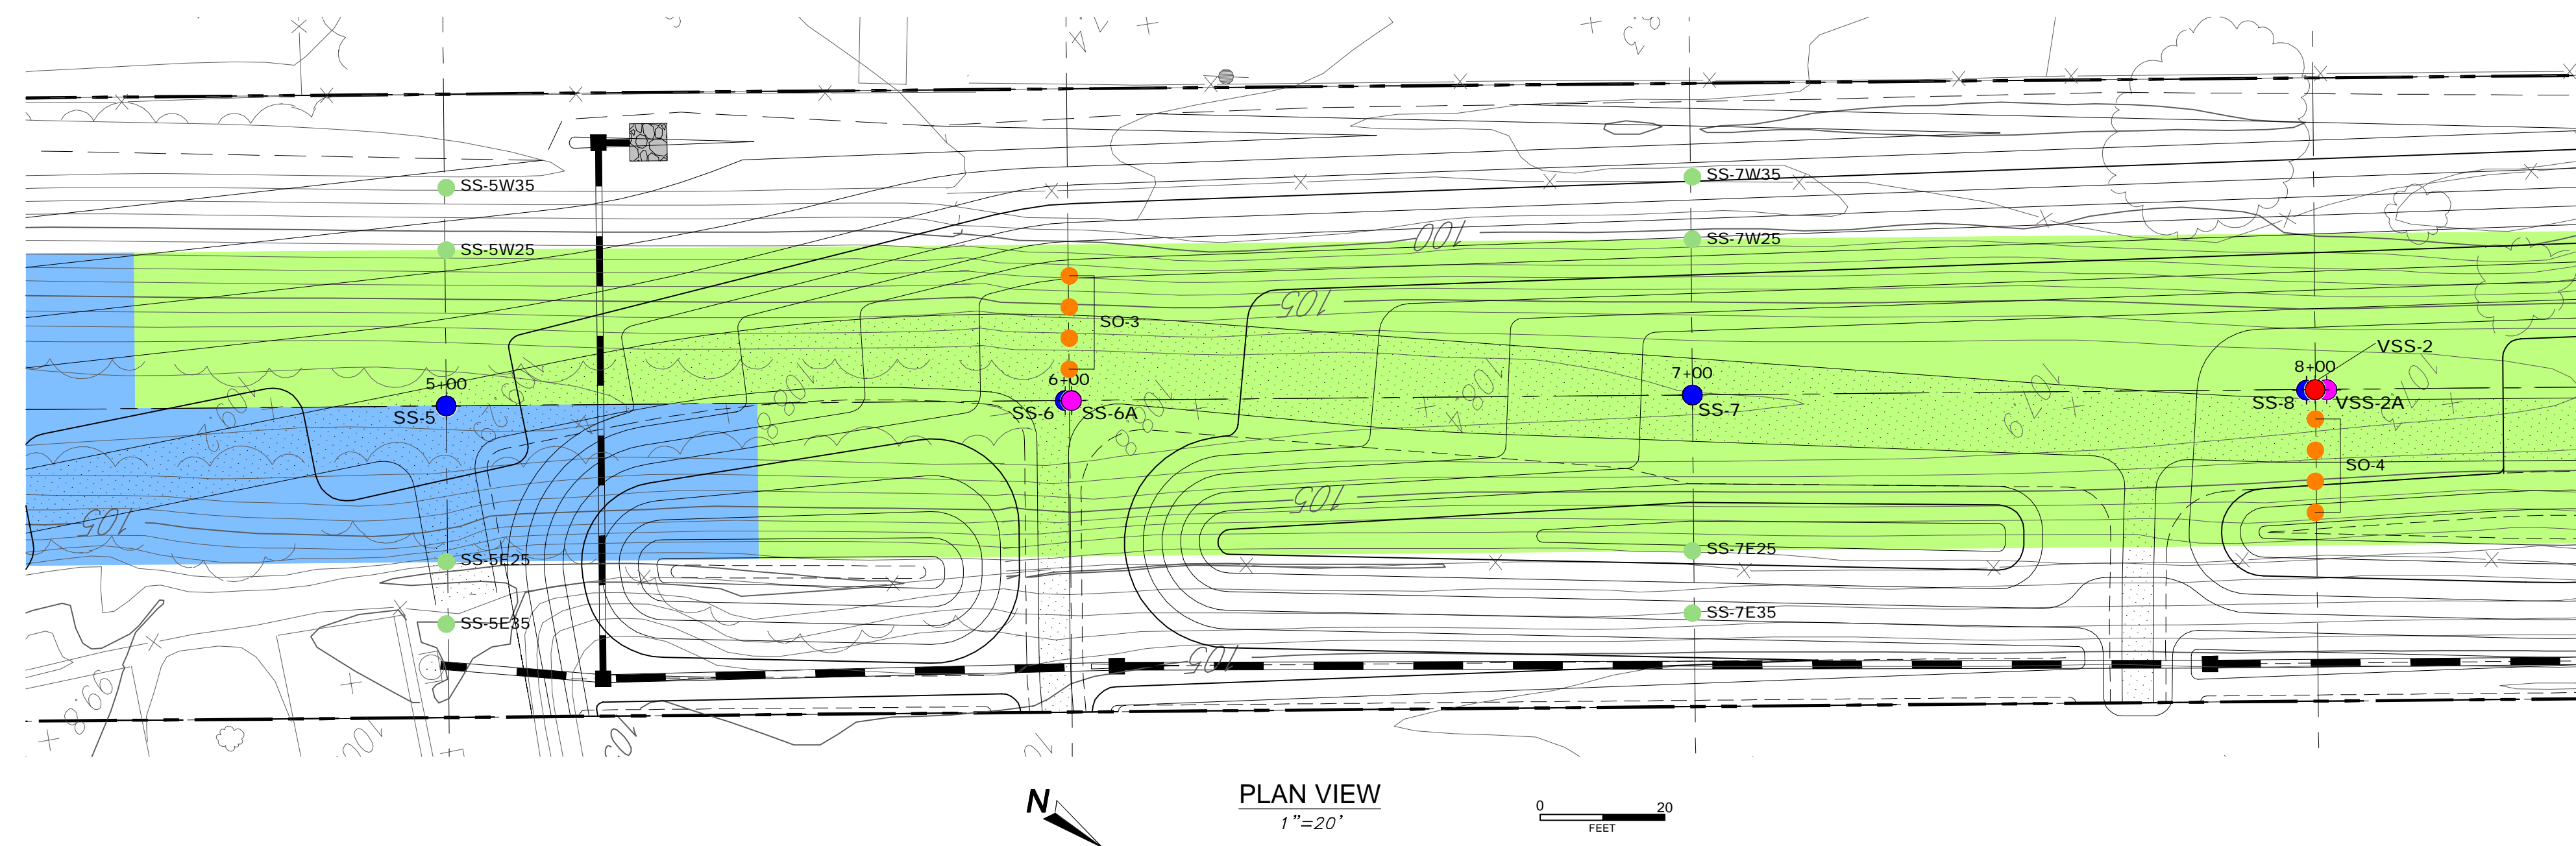
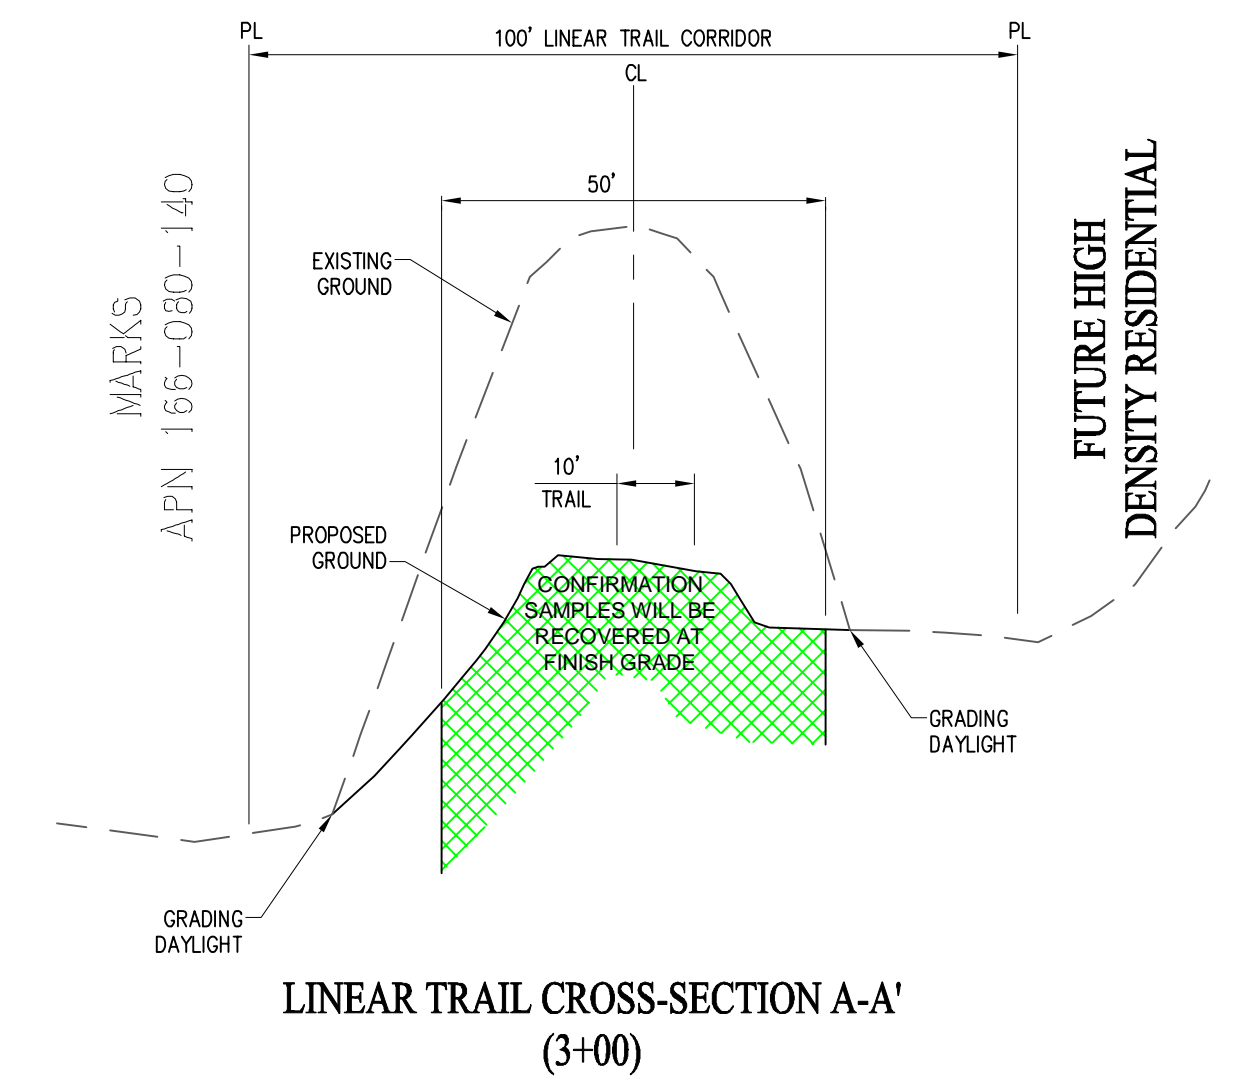
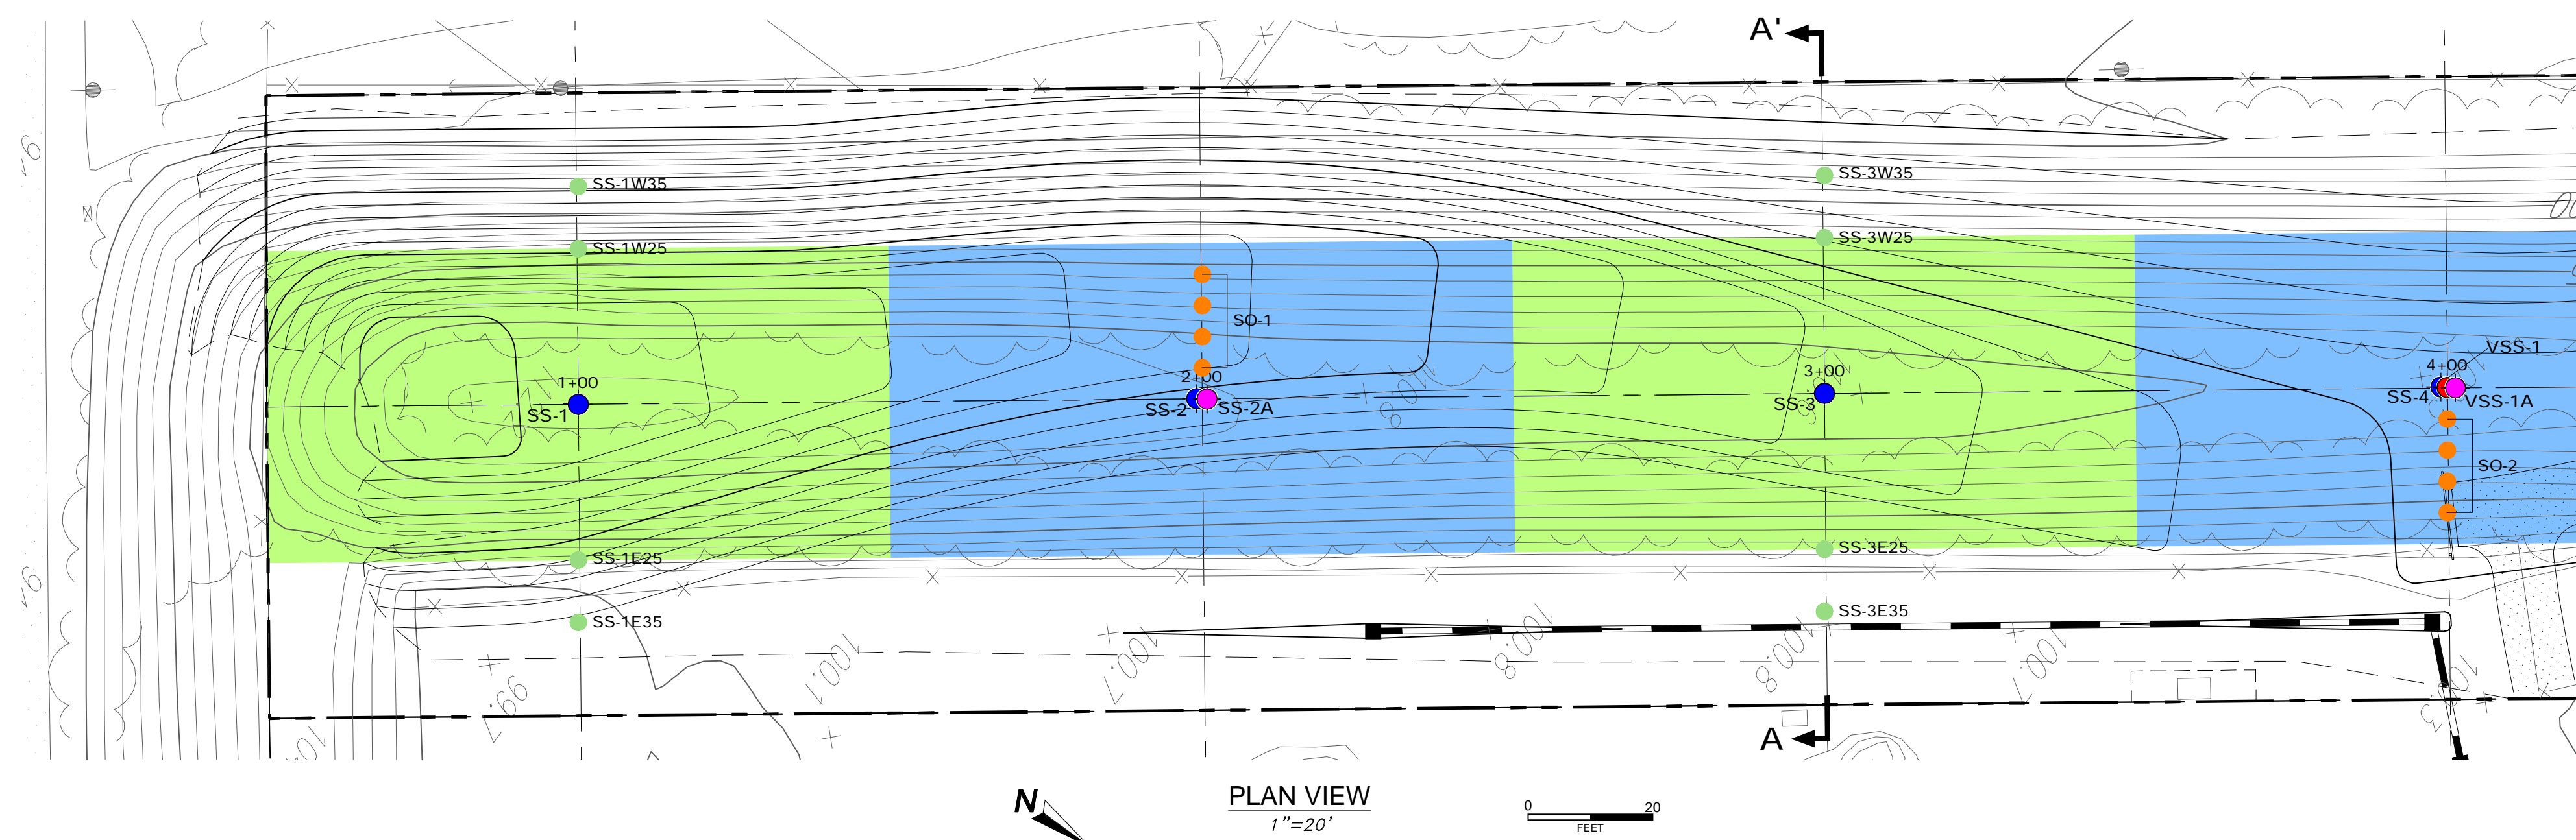




Attachment A
Remediation Plan

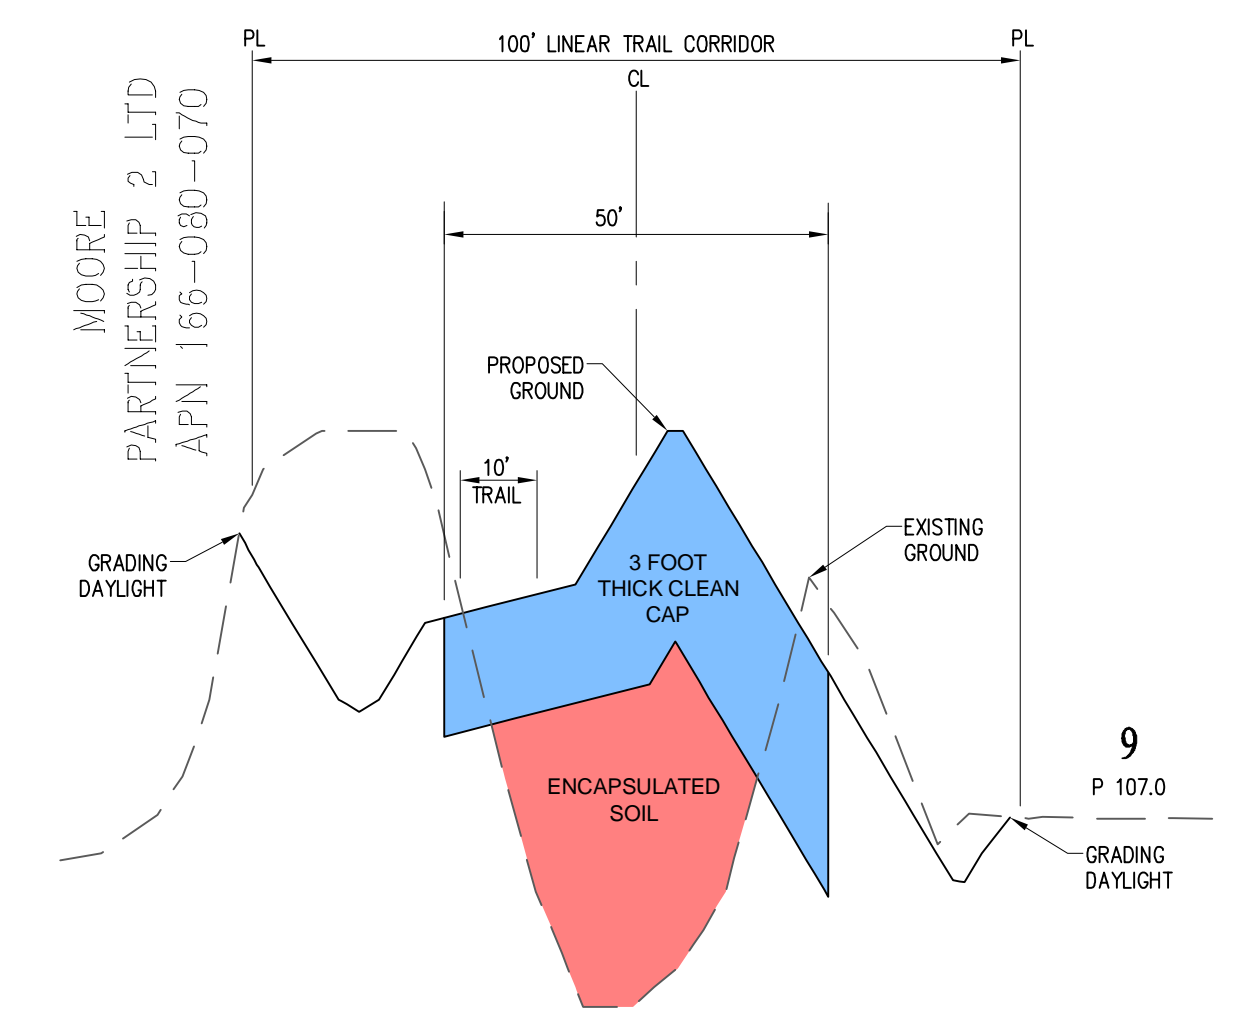

- EXPLANATION**
ALL LOCATIONS ARE APPROXIMATE
- POST REMEDIATION CONFIRMATION SAMPLES REQUIRED
 - POST EXCAVATION 3' CLEAN CAP PLACEMENT
 - AREA OF ENCAPSULATION OF IMPACTED SOIL WITH 3' CLEAN CAP
 - PROJECT LIMITS
 - SURFACE SAMPLE (2017 - 2018)
 - STEP OUT SAMPLES AT 5', 10', 15' AND 20' (2017 - 2018)
 - STEP OUT SAMPLES AT 25' AND 35' (SURFACE Z, 4', AND 6' DEPTHS)
 - VERTICAL SAMPLE (2017 - 2018)
 - VERTICAL SAMPLE (2019, SURFACE Z TO 6')

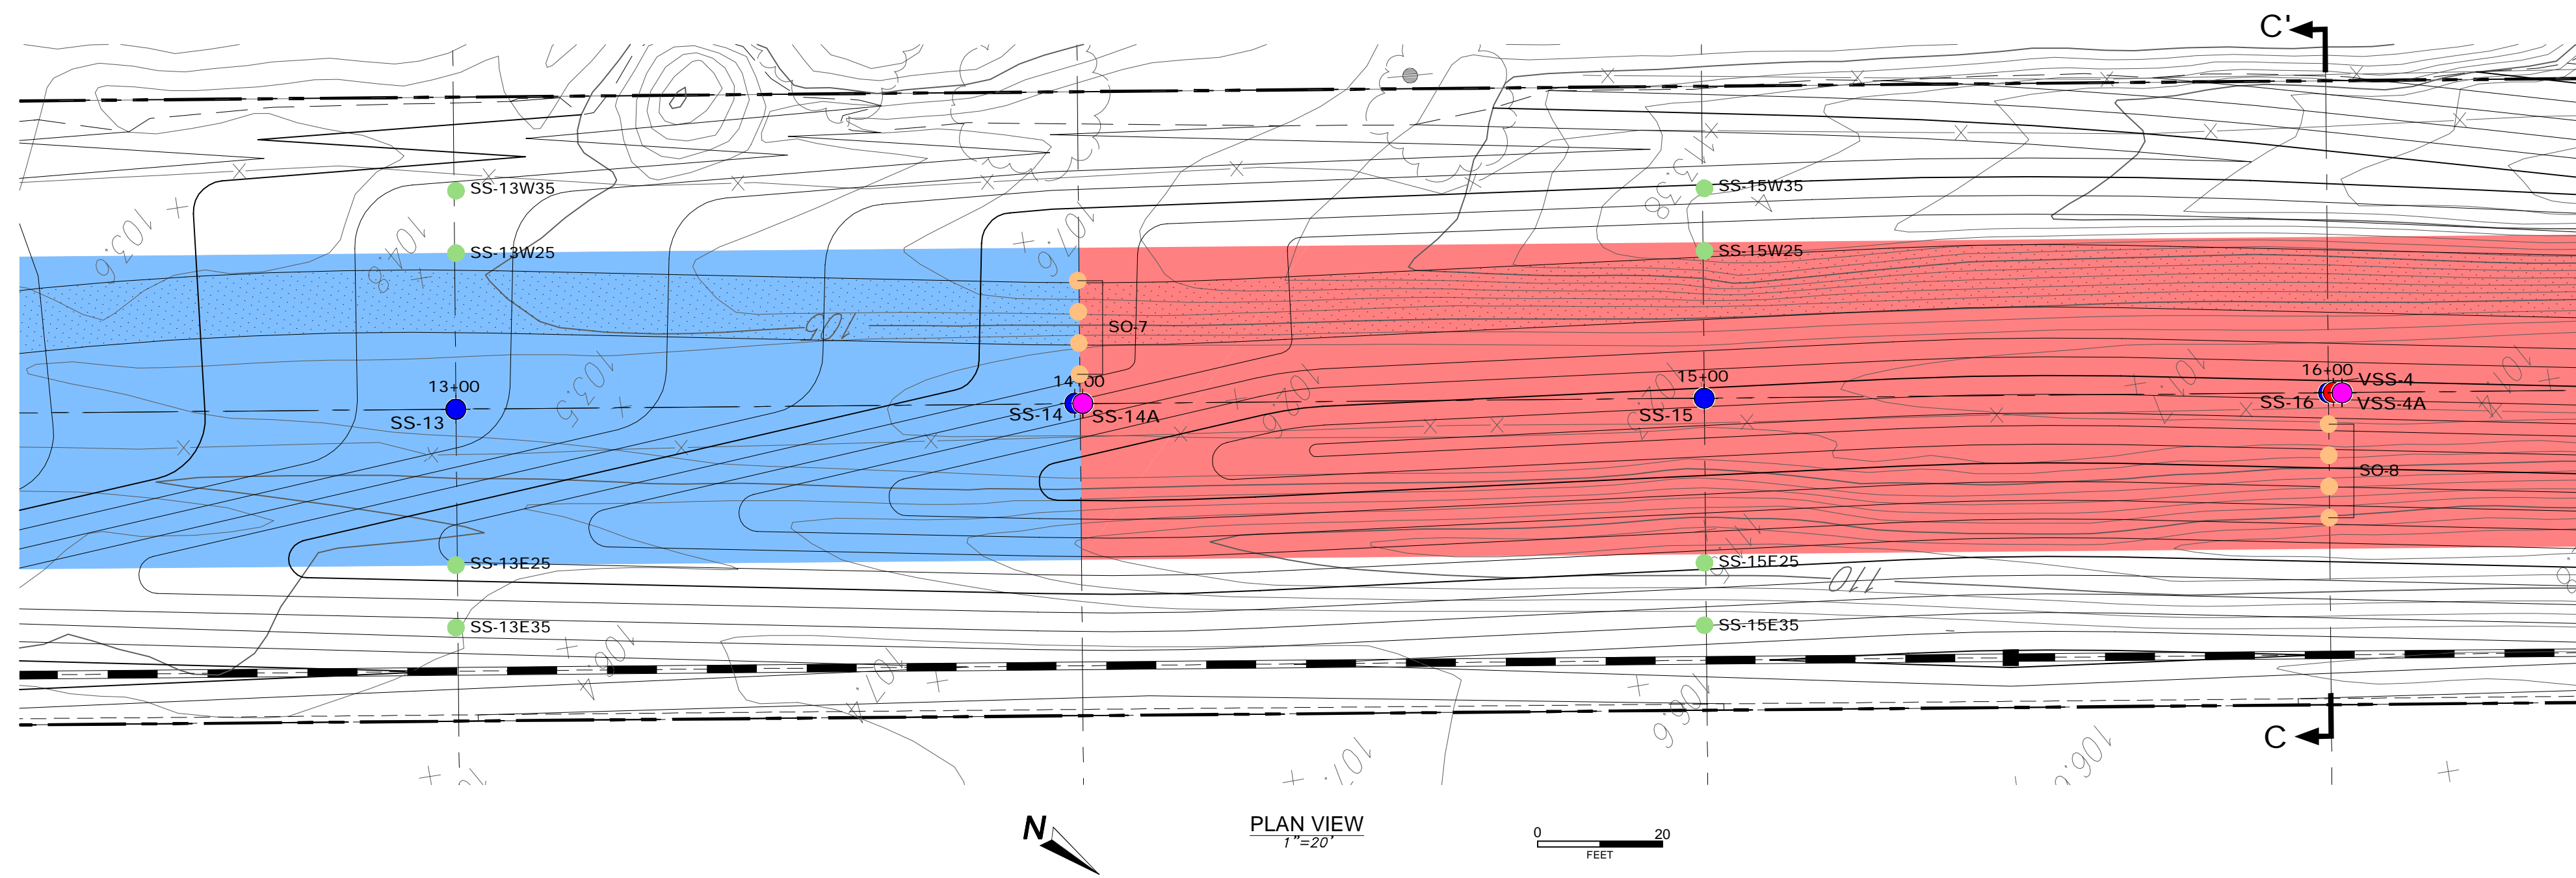

LINEAR TRAIL CROSS-SECTION C-C'
(16+00)

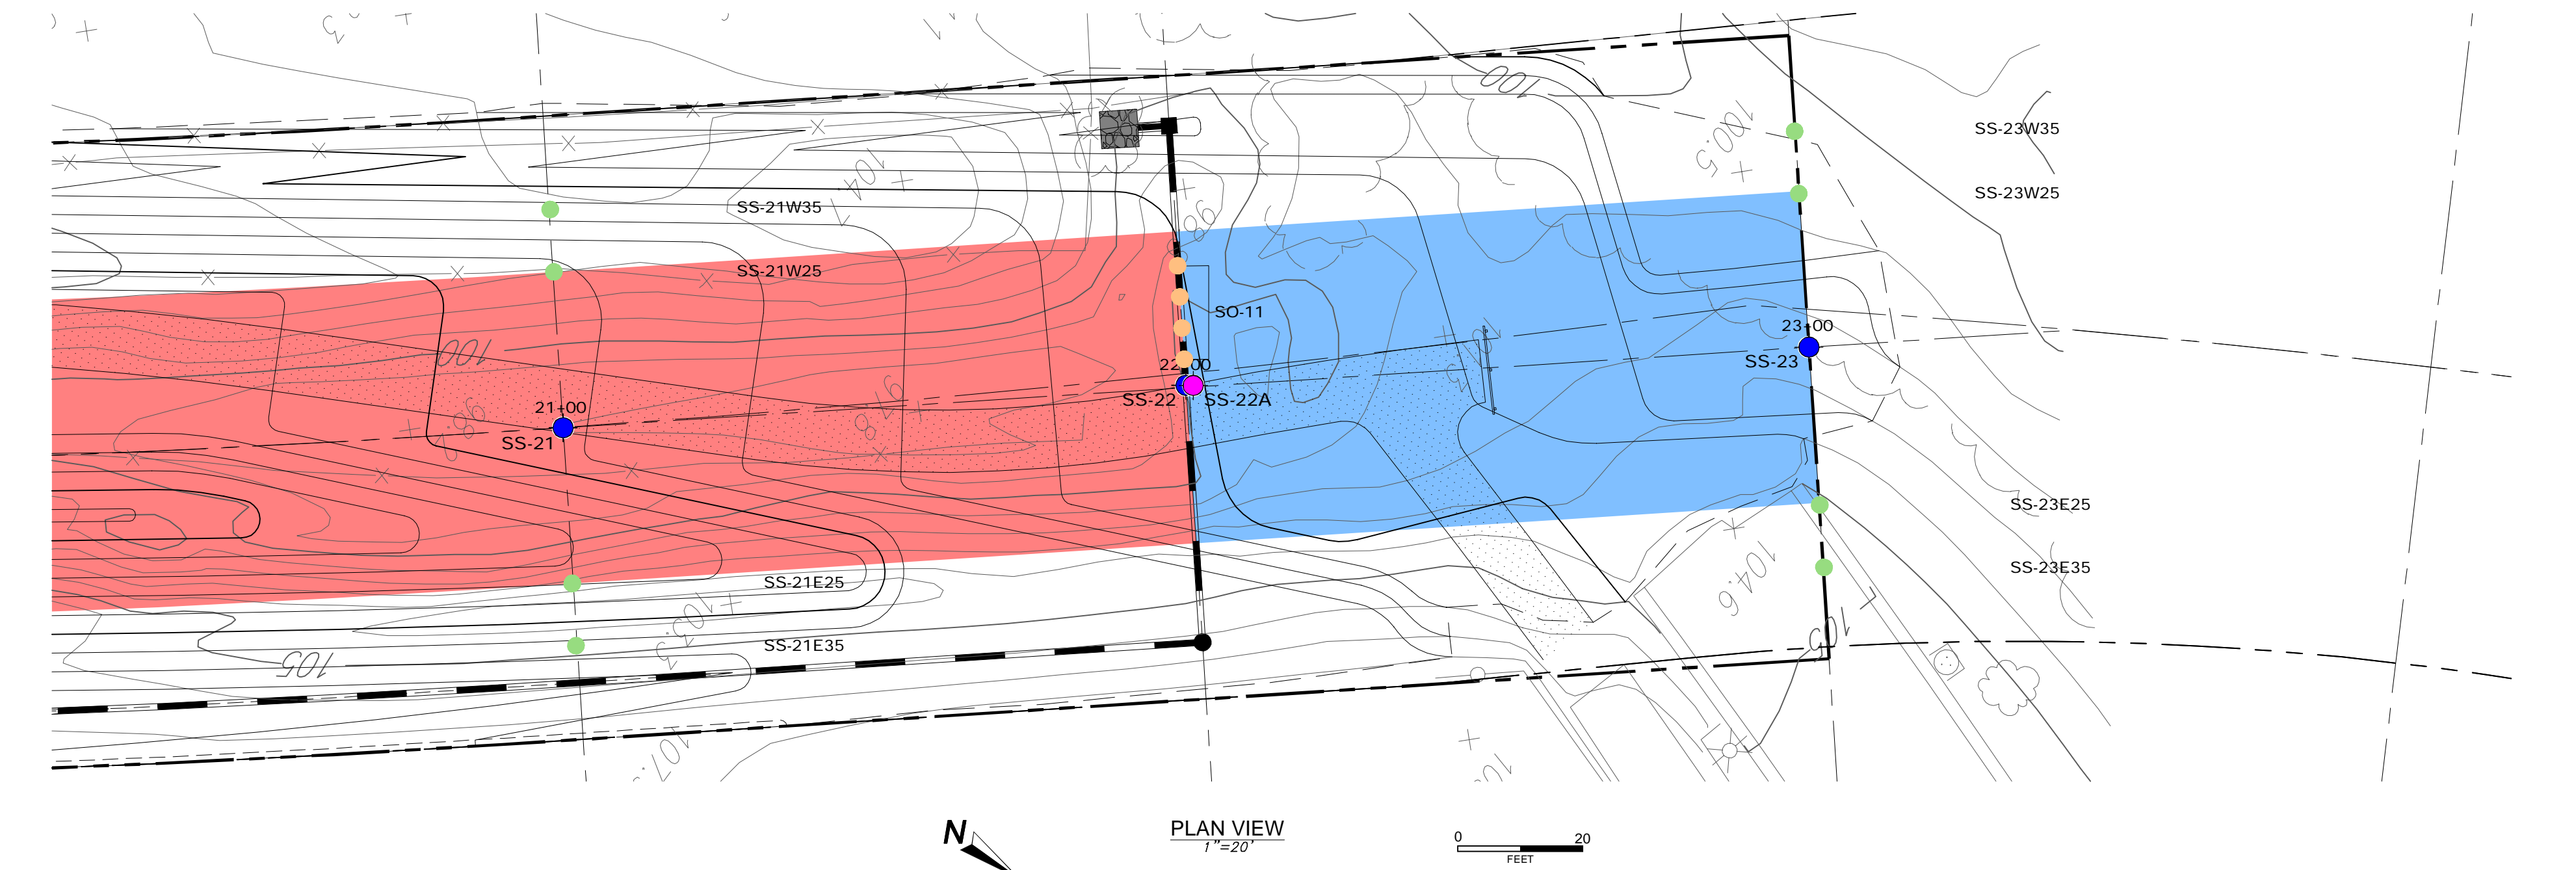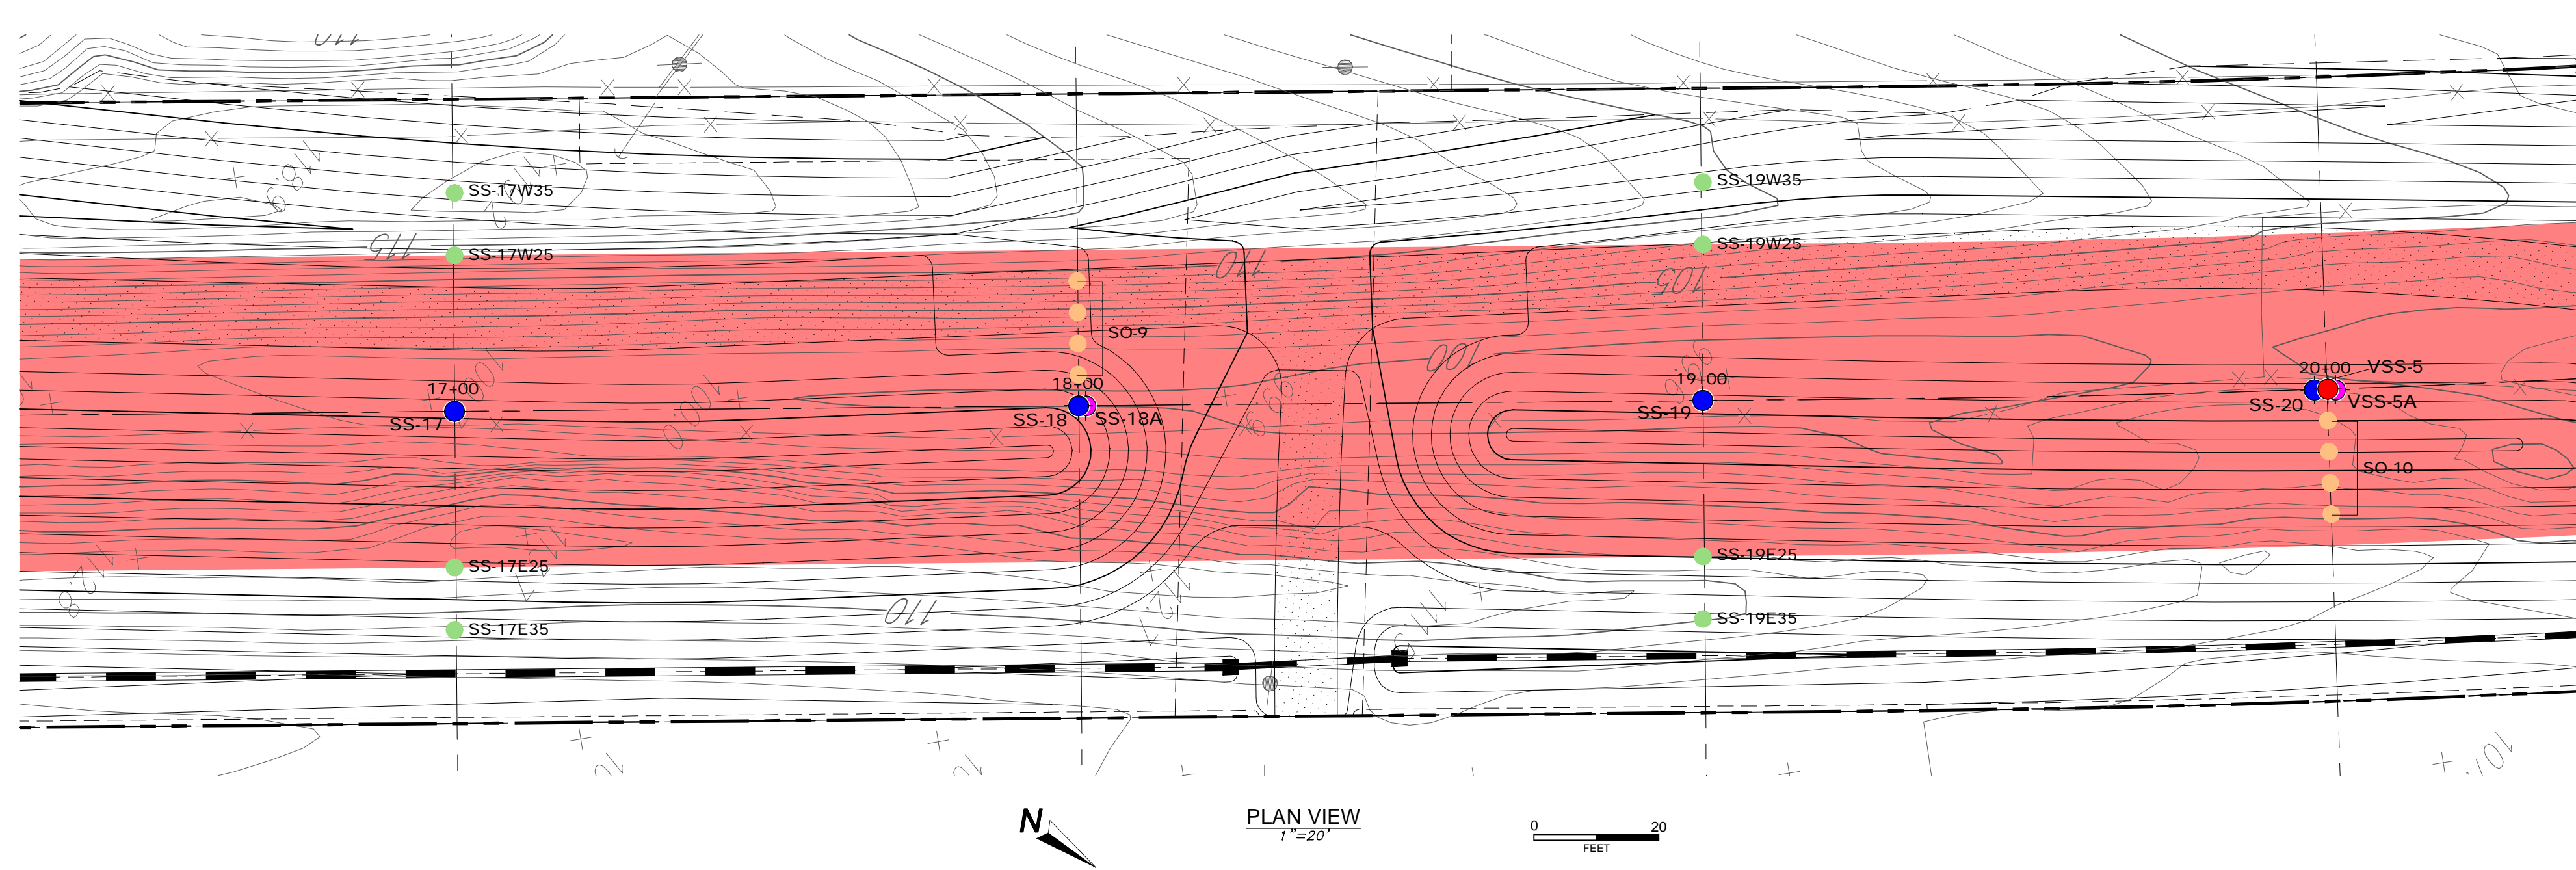

- EXPLANATION**
ALL LOCATIONS ARE APPROXIMATE
- POST REMEDIATION CONFIRMATION SAMPLES REQUIRED
 - POST EXCAVATION 3' CLEAN CAP PLACEMENT
 - AREA OF ENCAPSULATION OF IMPACTED SOIL WITH 3' CLEAN CAP
 - PROJECT LIMITS
 - SURFACE SAMPLE (2017 - 2018)
 - STEP OUT SAMPLES AT 5', 10', 15' AND 20' (2017 - 2018)
 - STEP OUT SAMPLES AT 25' AND 35' (SURFACE Z, 4', AND 6' DEPTHS)
 - VERTICAL SAMPLE (2017 - 2018)
 - VERTICAL SAMPLE (2019, SURFACE Z TO 6')