





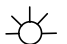
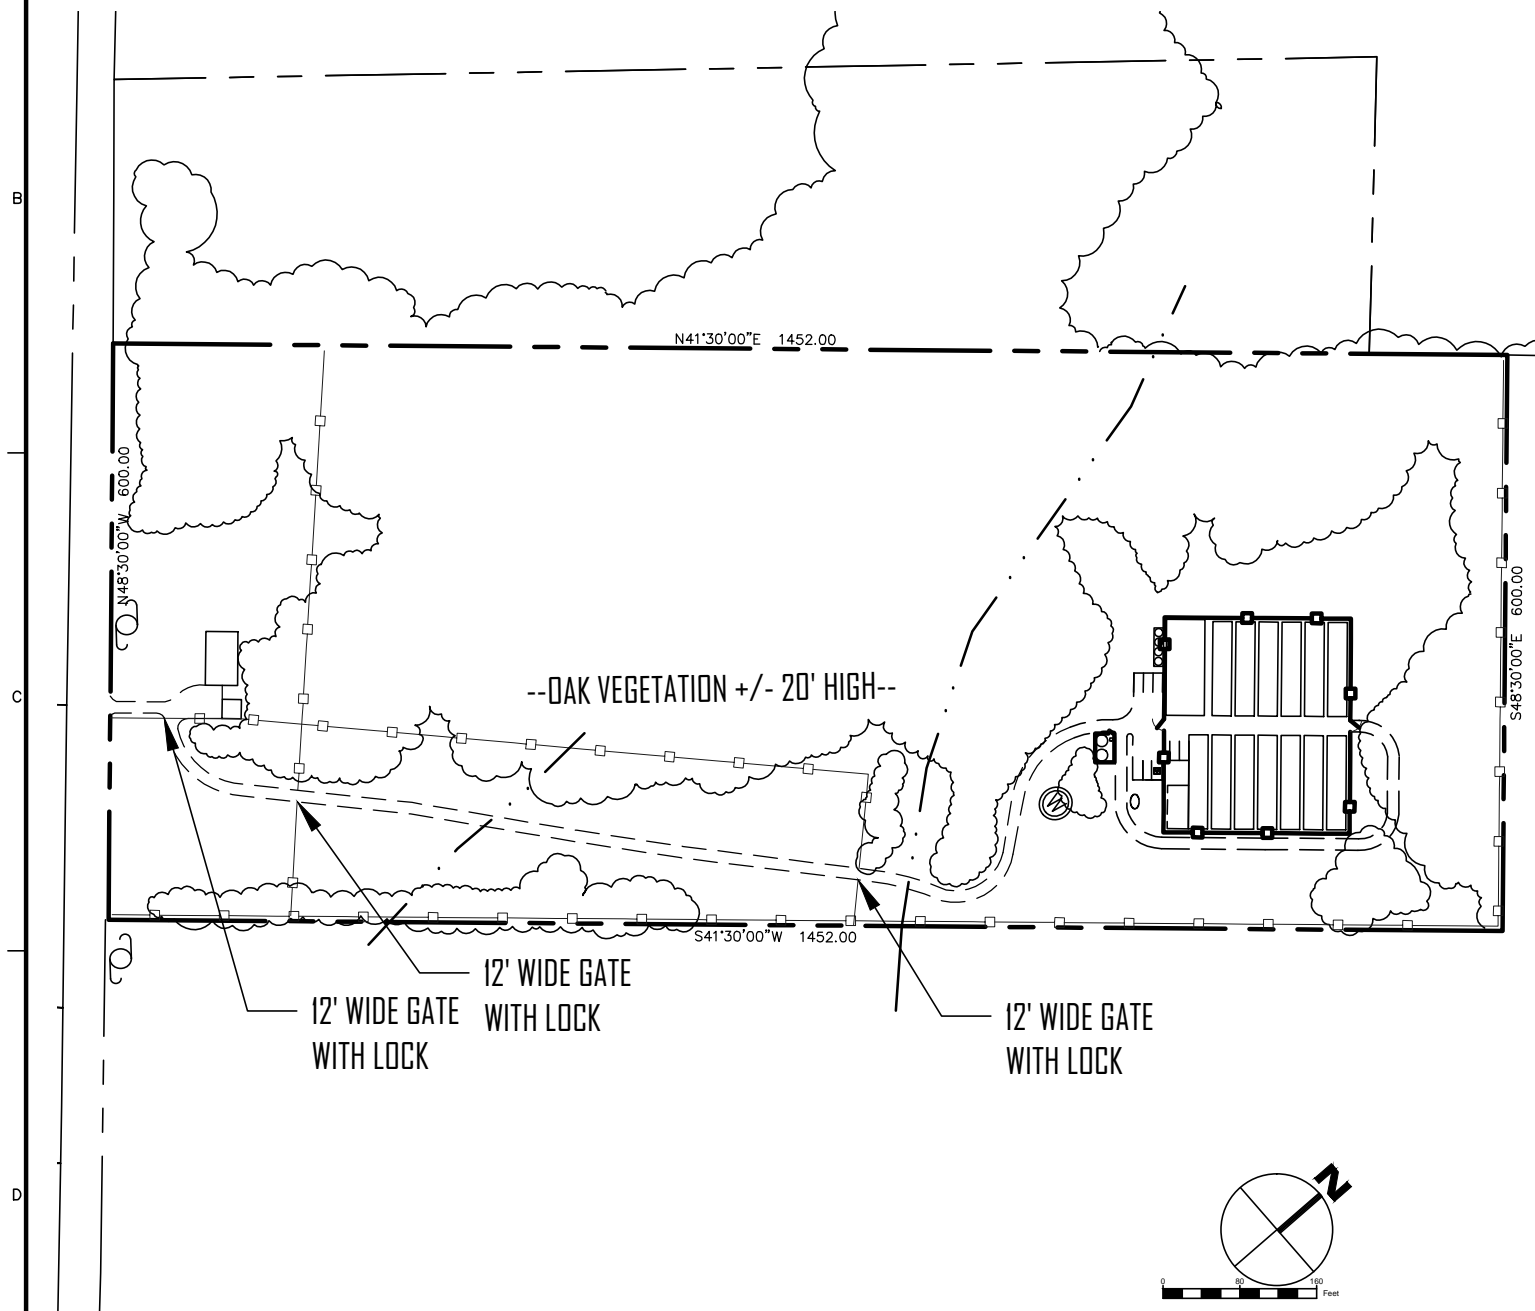




**LEGEND**

-  PROPERTY LINE
-  ACCESS ROAD/DRIVEWAY
-  TREE LINE
-  WELL
-  SECURITY CAMERA VIEW SHED
-  THERMAL SECURITY CAMERA VIEW SHED
-  MOTION SENSOR LIGHT

**Sunny S Ranch**  
**Mixed Light A-Type 3B**  
**Cultivation Site Plan**  
 APN: 014-004-20 19424 Butts Canyon Rd  
 Middletown, California

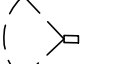

**SITE MAP**

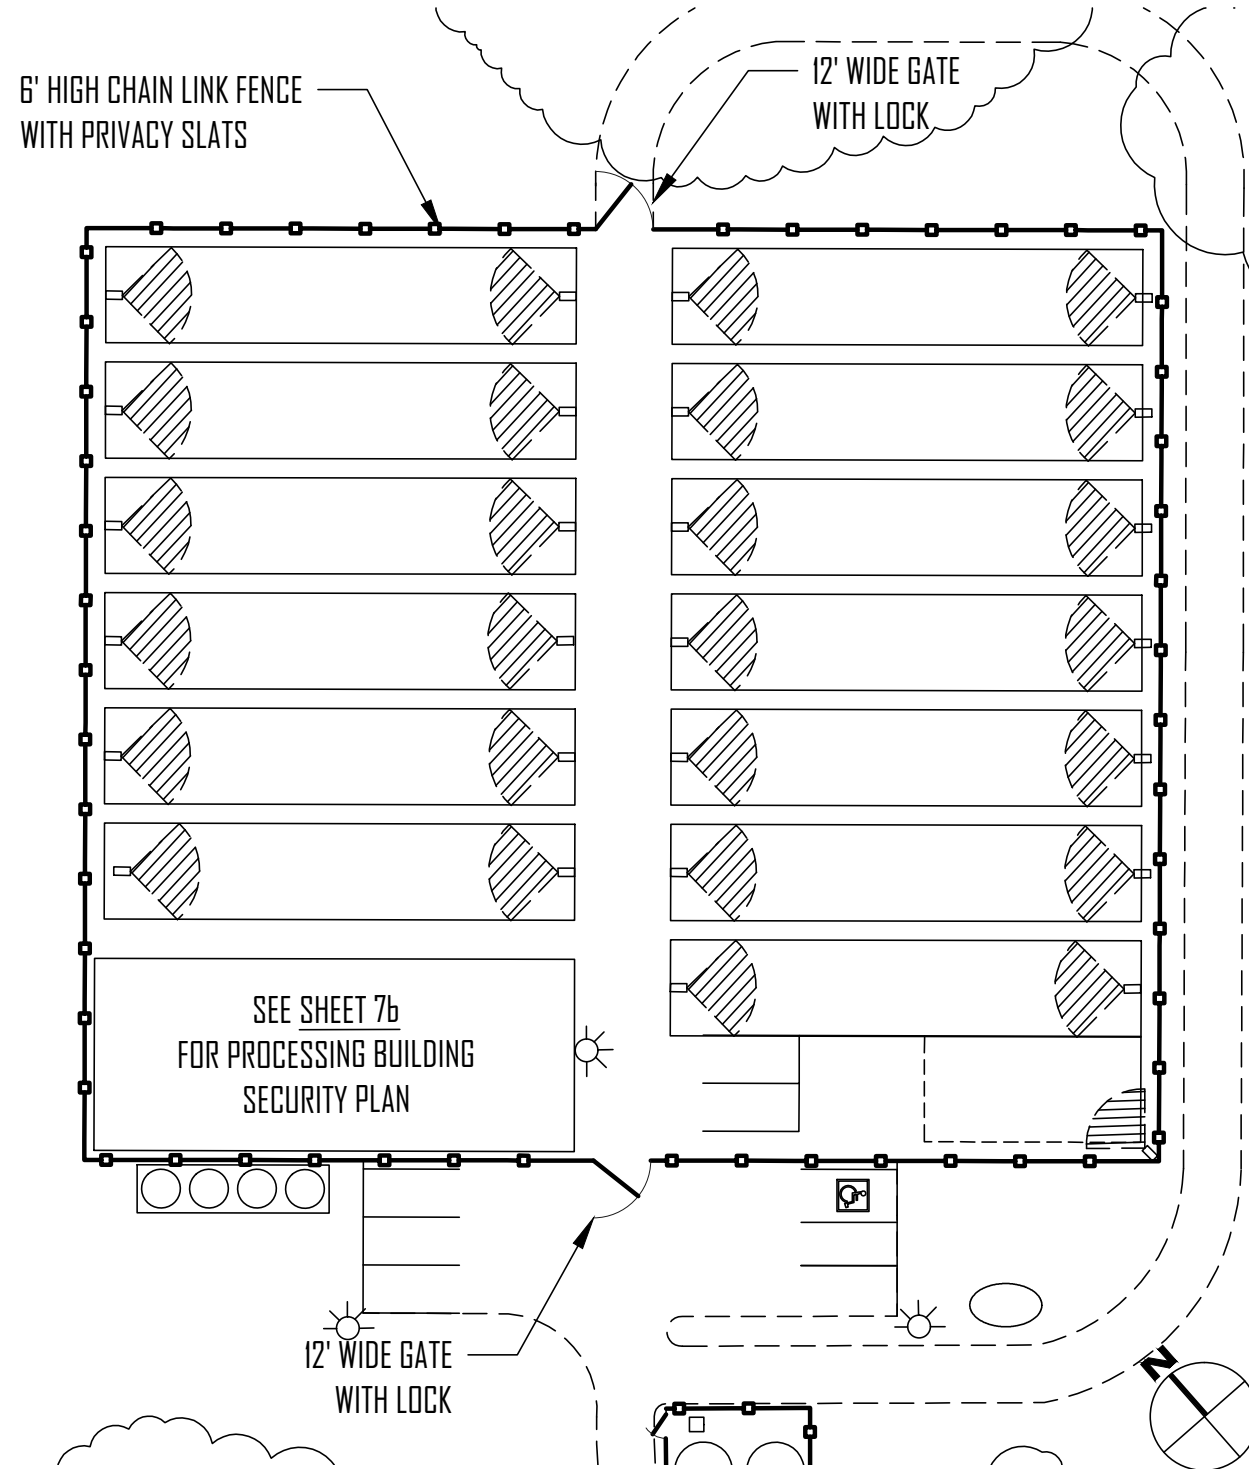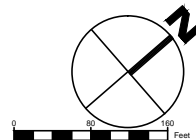

**CULTIVATION AREA SECURITY LAYOUT**

**SECURITY SHEET 7a**

NO.	DATE	DR	APVD	BY	APVD
		Vanderwall			Approver
NO.	DATE	DSGN	CHK	REVISION	APVD
		Vanderwall			


SUBMITTED TO:  
 LAKE COUNTY PLANNING DEPT.  
 COUNTY OF LAKE  
 LAKEPORT, CA

PO BOX 431  
 KELESEVILLE, CA 95451  
 707-279-4887

**VanDerWall  
 Engineering, Inc.**

**Outdoor Cultivation Site Plan  
 SECURITY 7a**

APN: 14-004-20  
 19424 BUTTS CANYON RD  
 MIDDLETOWN, CALIFORNIA

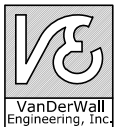

VERIFY SCALE	
BAR IS HALF INCH ON ORIGINAL DRAWING.	
DATE	AUGUST 2018
PROJ	18-44
DWG	
SHEET	7a