




---

**Appendix G**


**Transportation Modelling Data and Analysis**

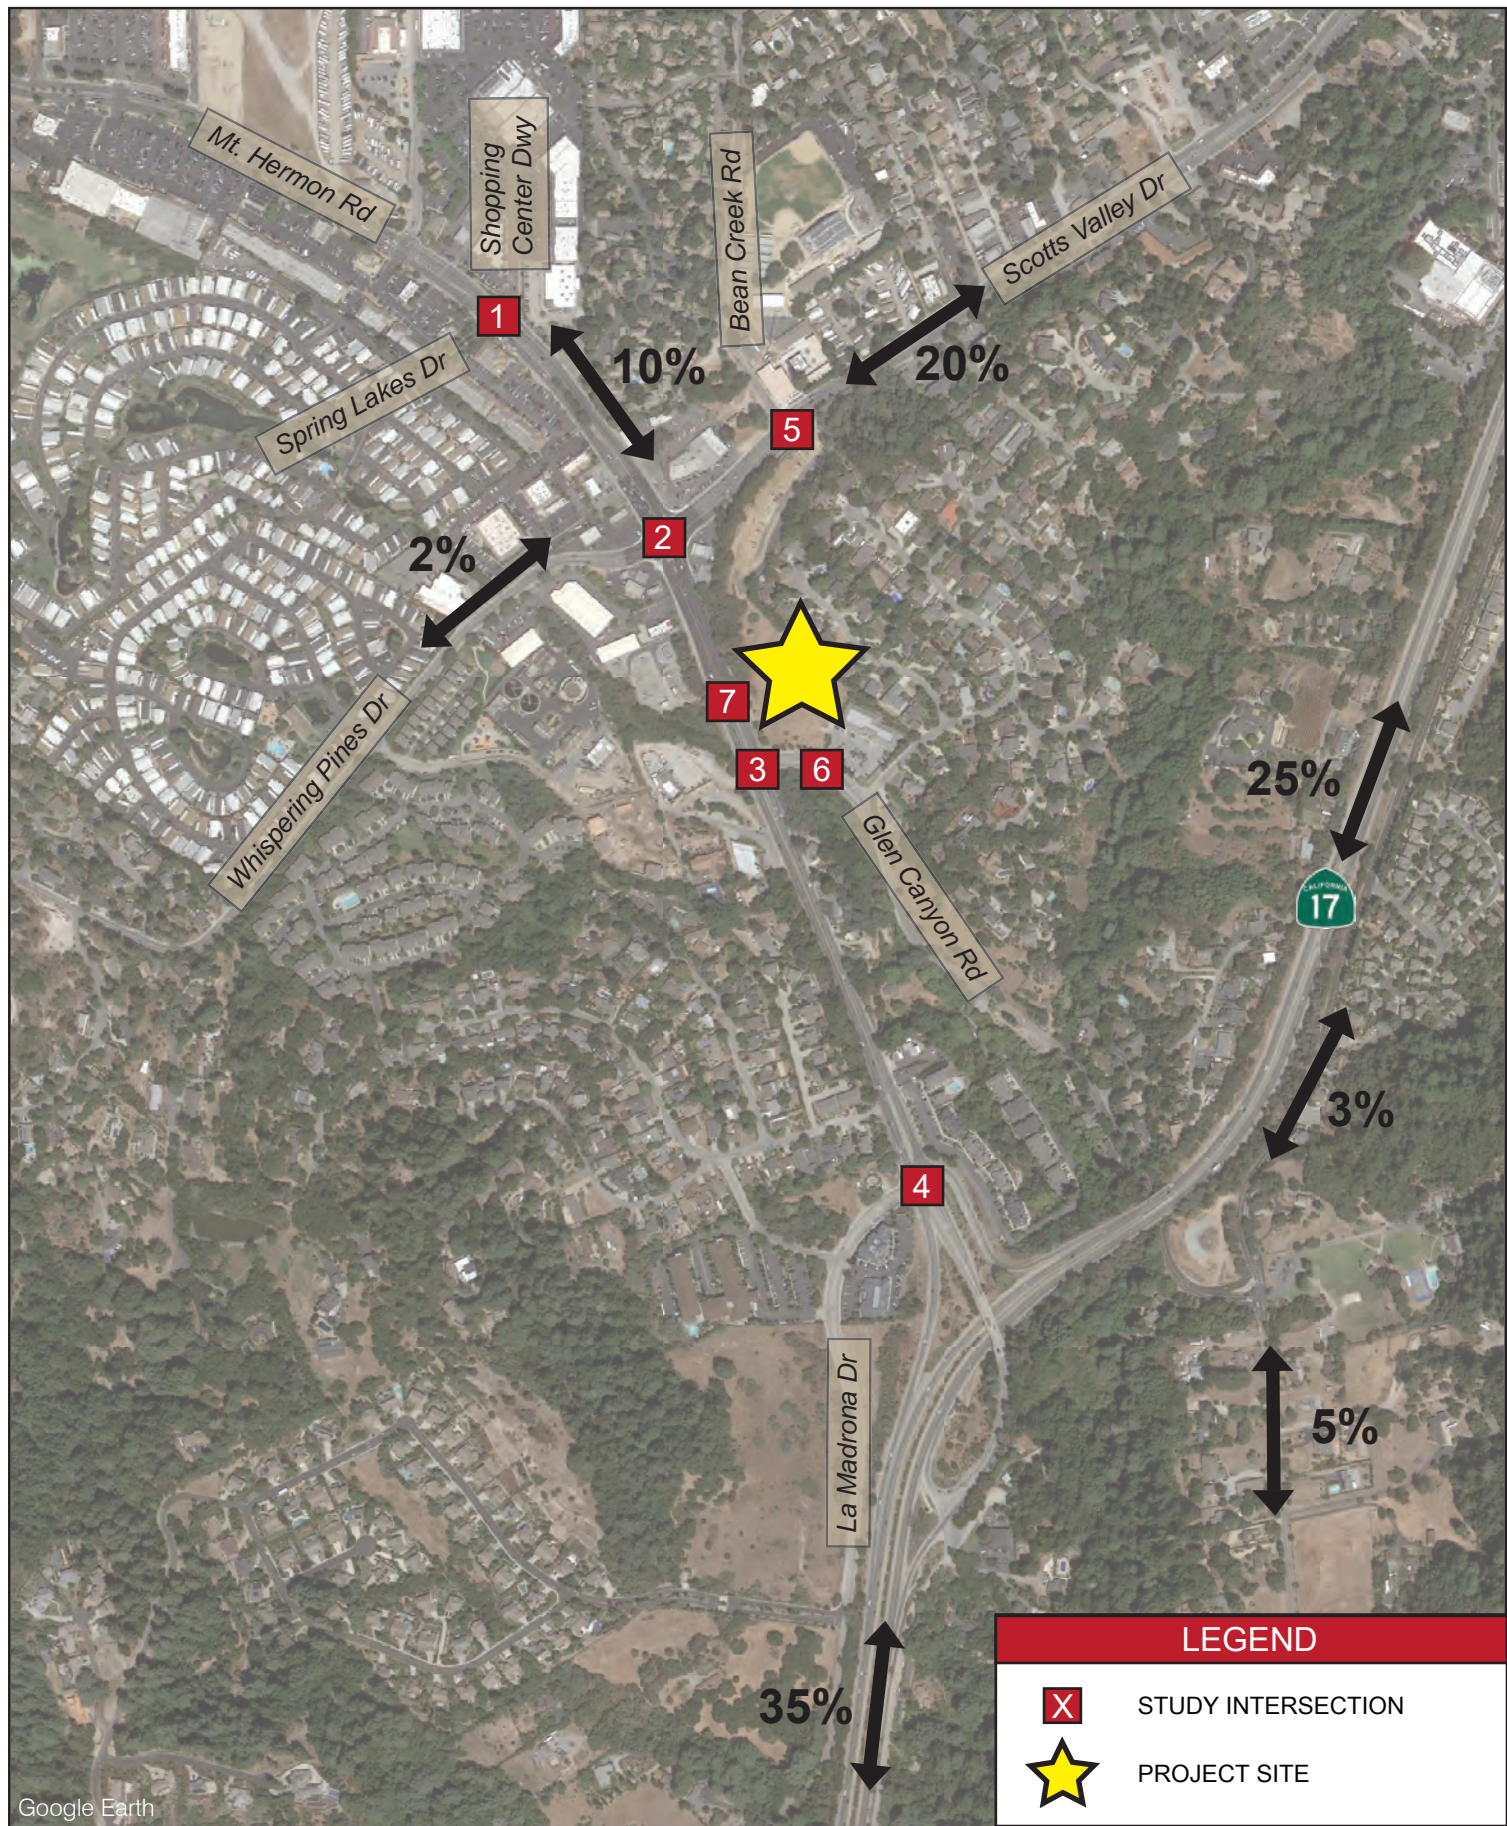

**LEGEND**

-  STUDY INTERSECTION
-  PROJECT SITE









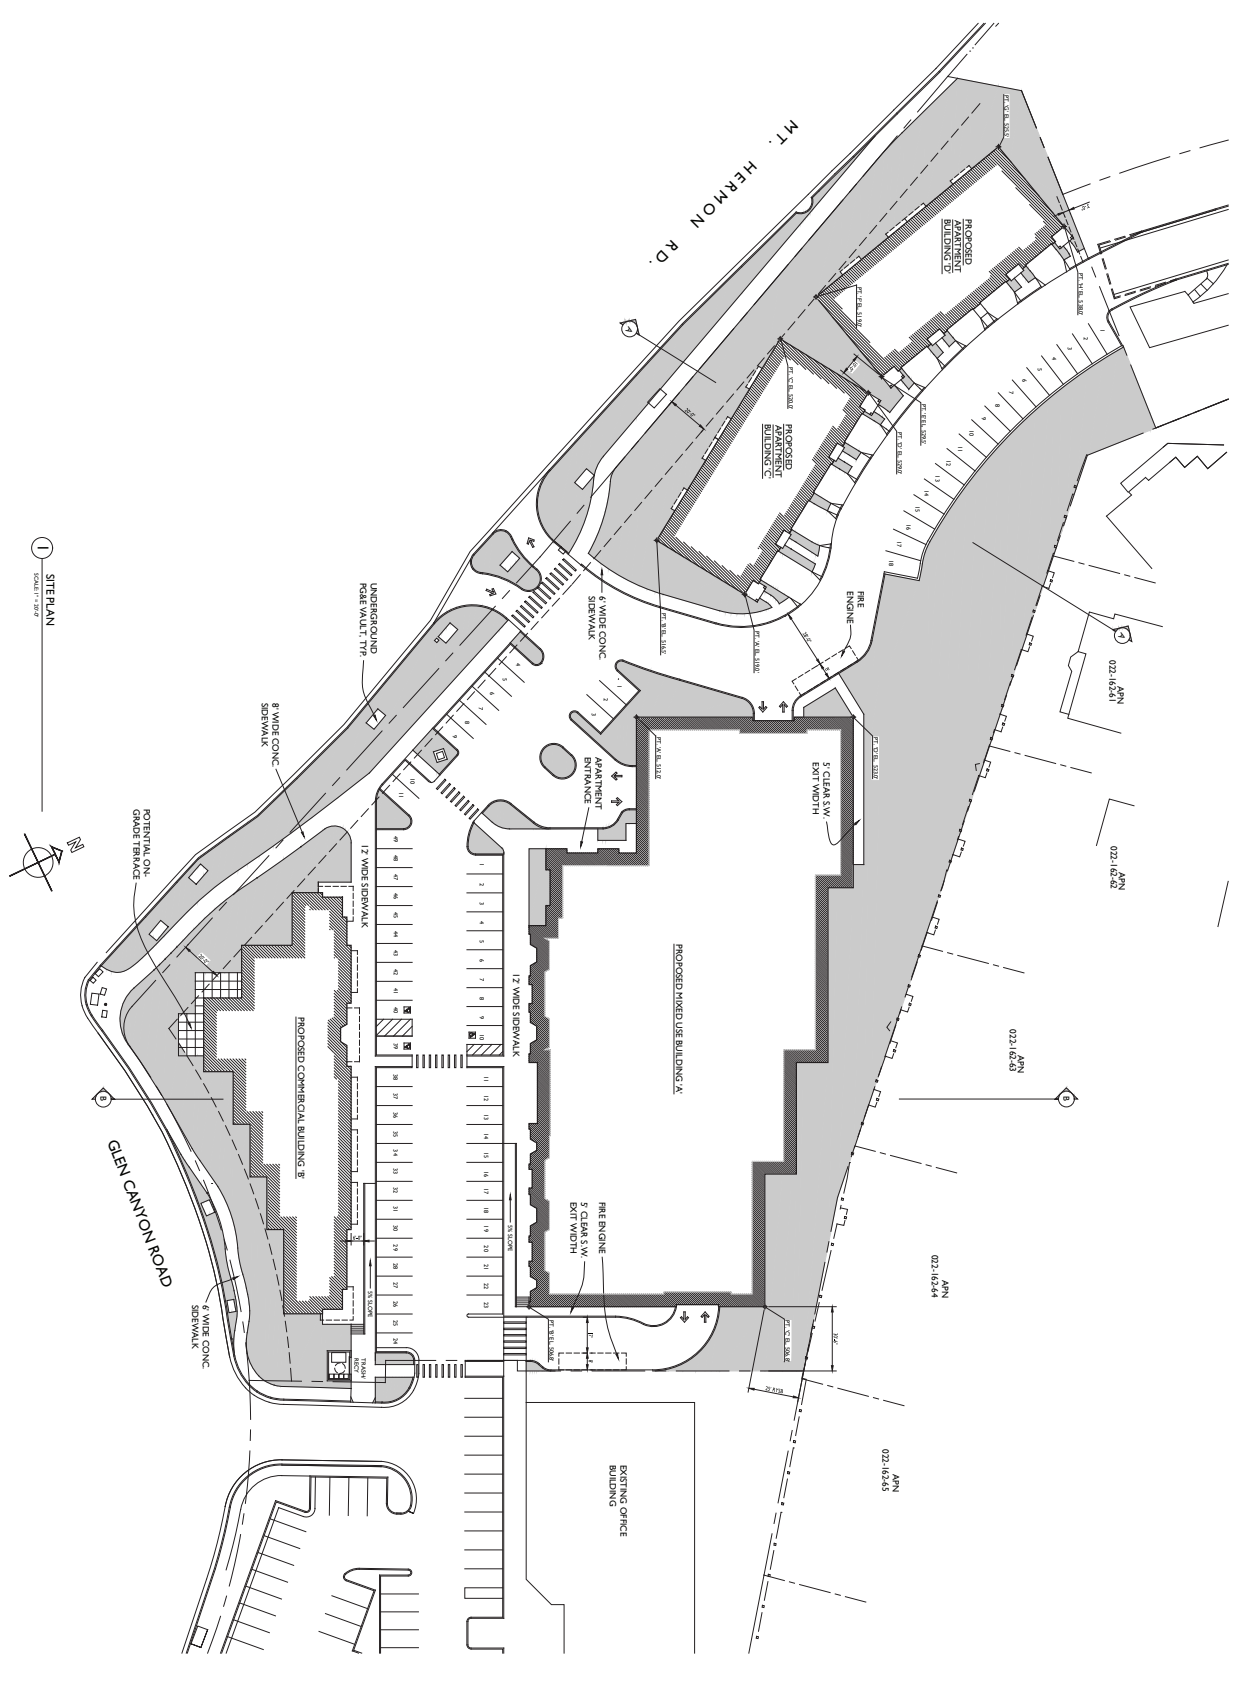


① SITE PLAN  
SCALE: 1" = 50'


Thacher & Thompson Architects










**Kimley»Horn**  
Expect More. Experience Better.










Oak Creek Park  
Figure F-2  
**Project Site Plan**

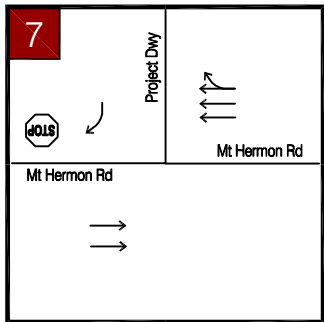
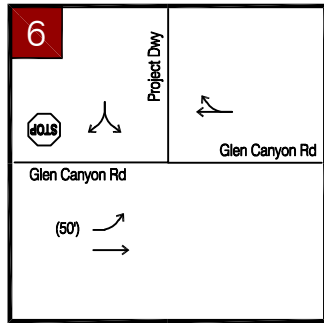
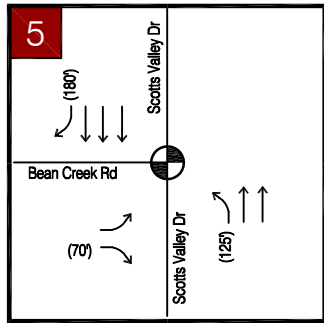
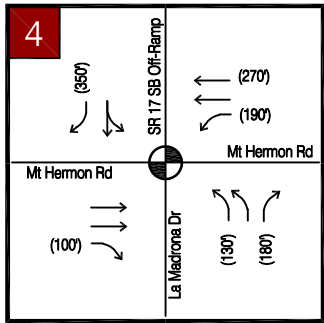
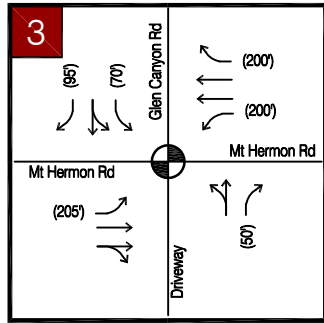
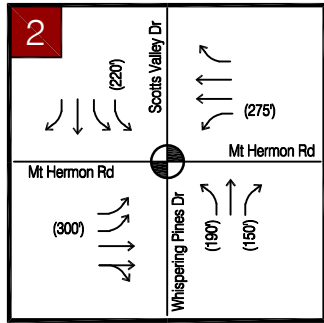
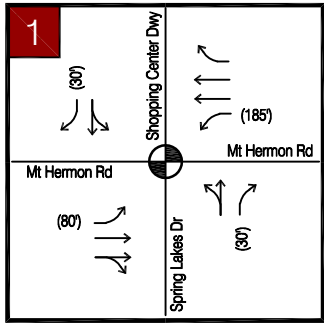


LEGEND	
	INTERSECTION #
	TRAFFIC SIGNAL
	STOP SIGN
(XXX')	TURN POCKET LENGTH (FT)

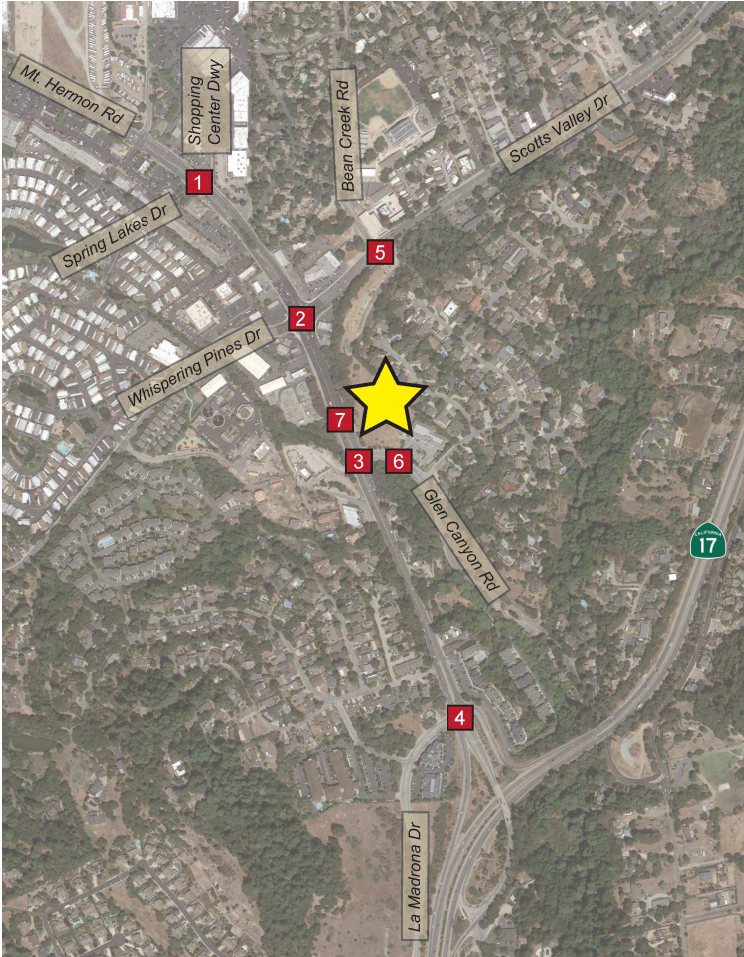

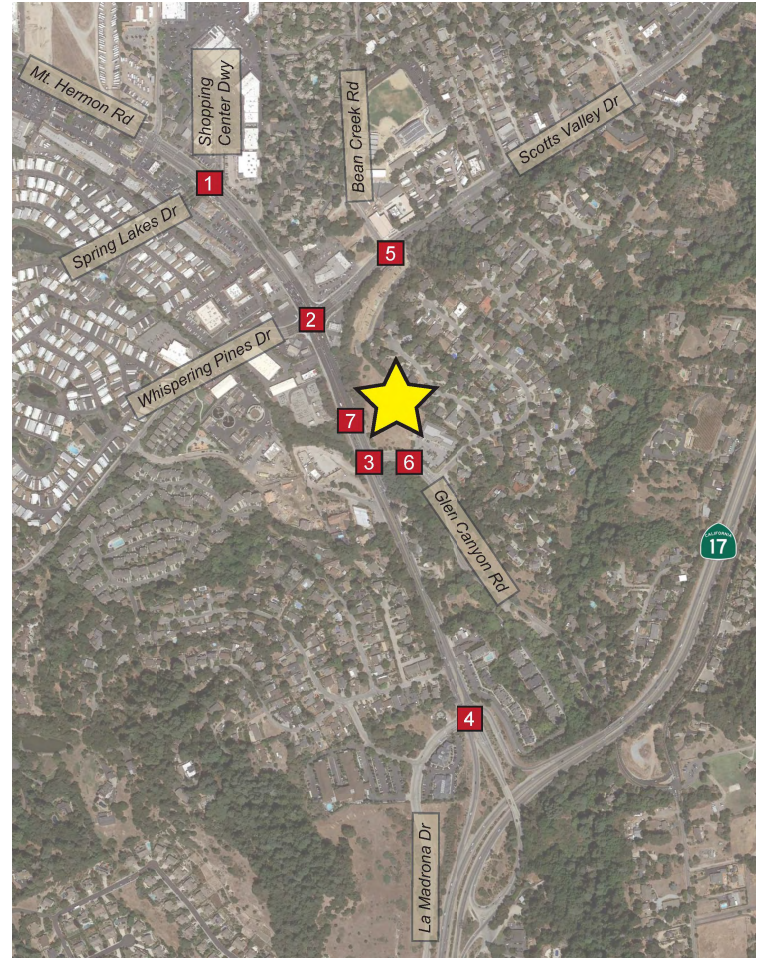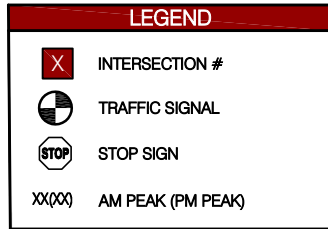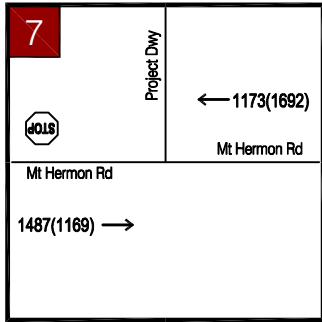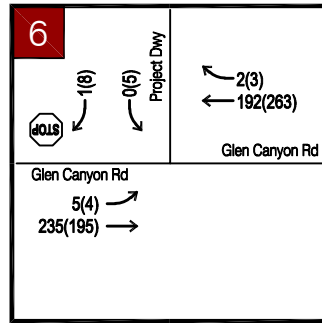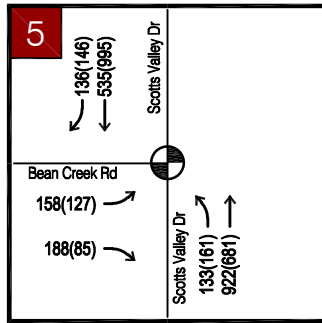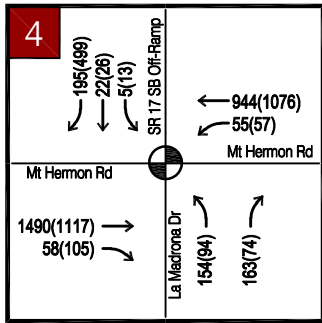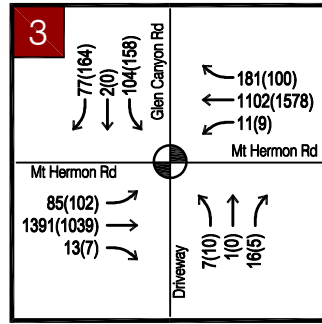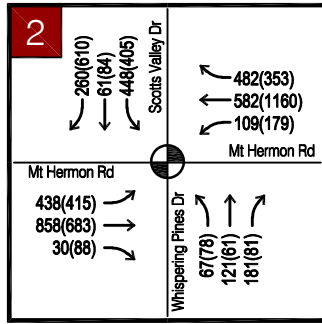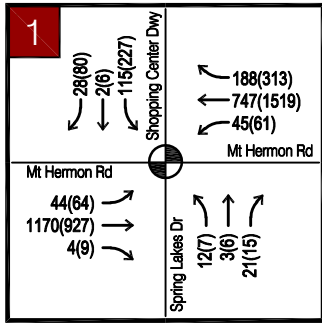

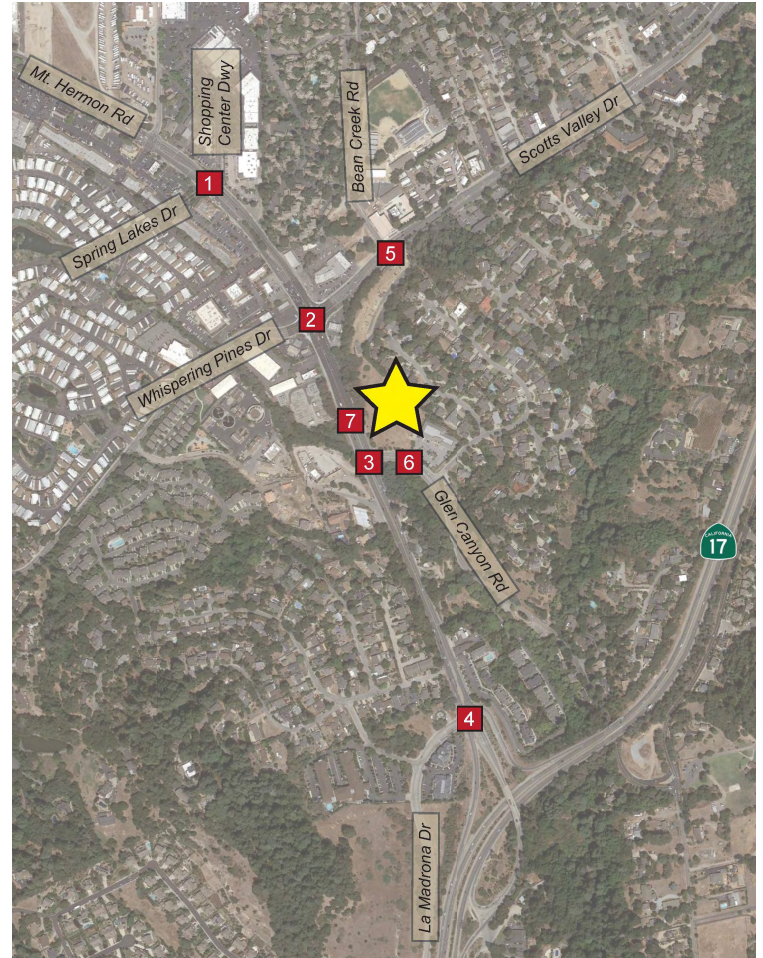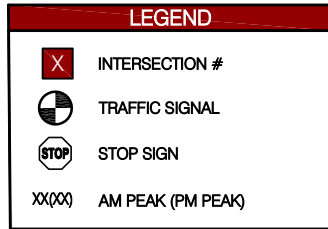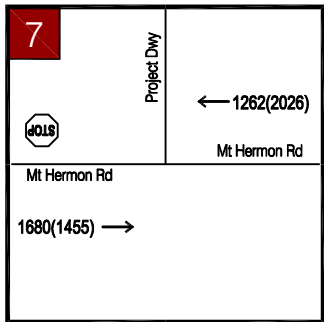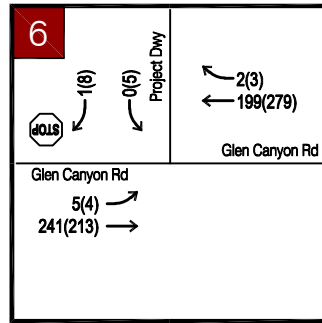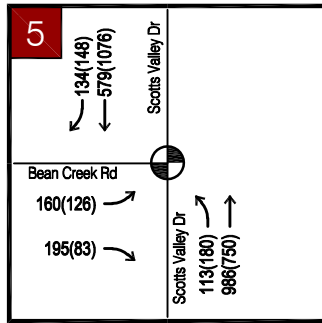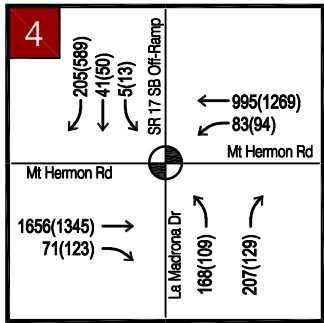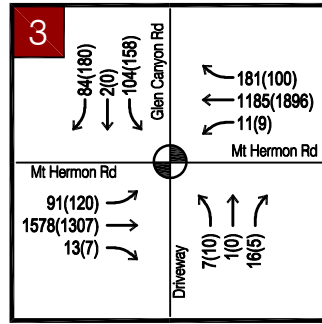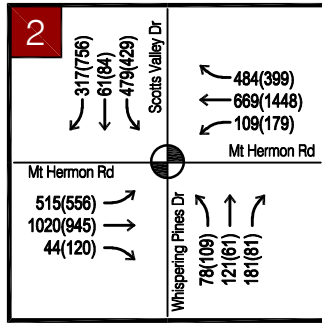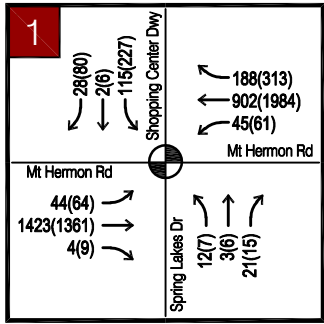

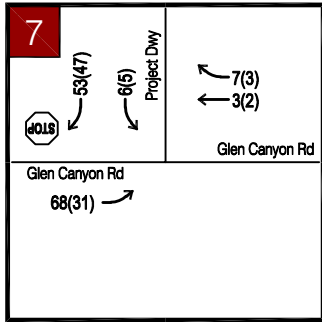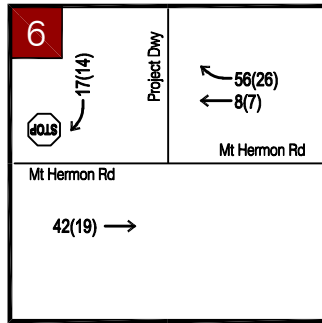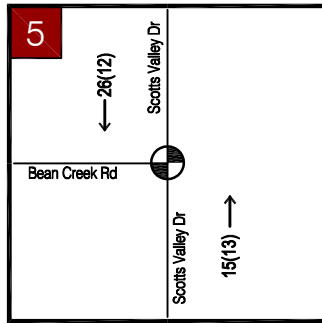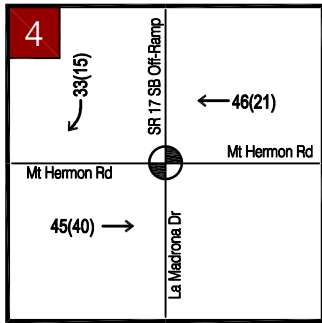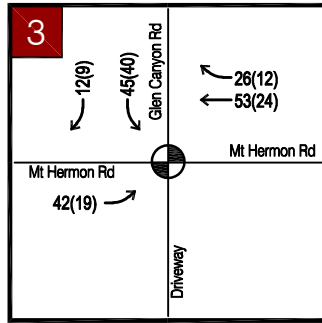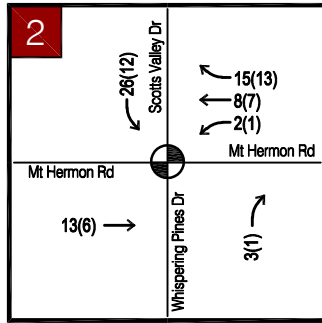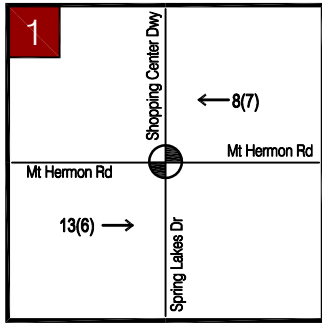

LEGEND	
	INTERSECTION #
	TRAFFIC SIGNAL
	STOP SIGN
XX(XX)	AM PEAK (PM PEAK)



