




Appendix F

Grading Plan

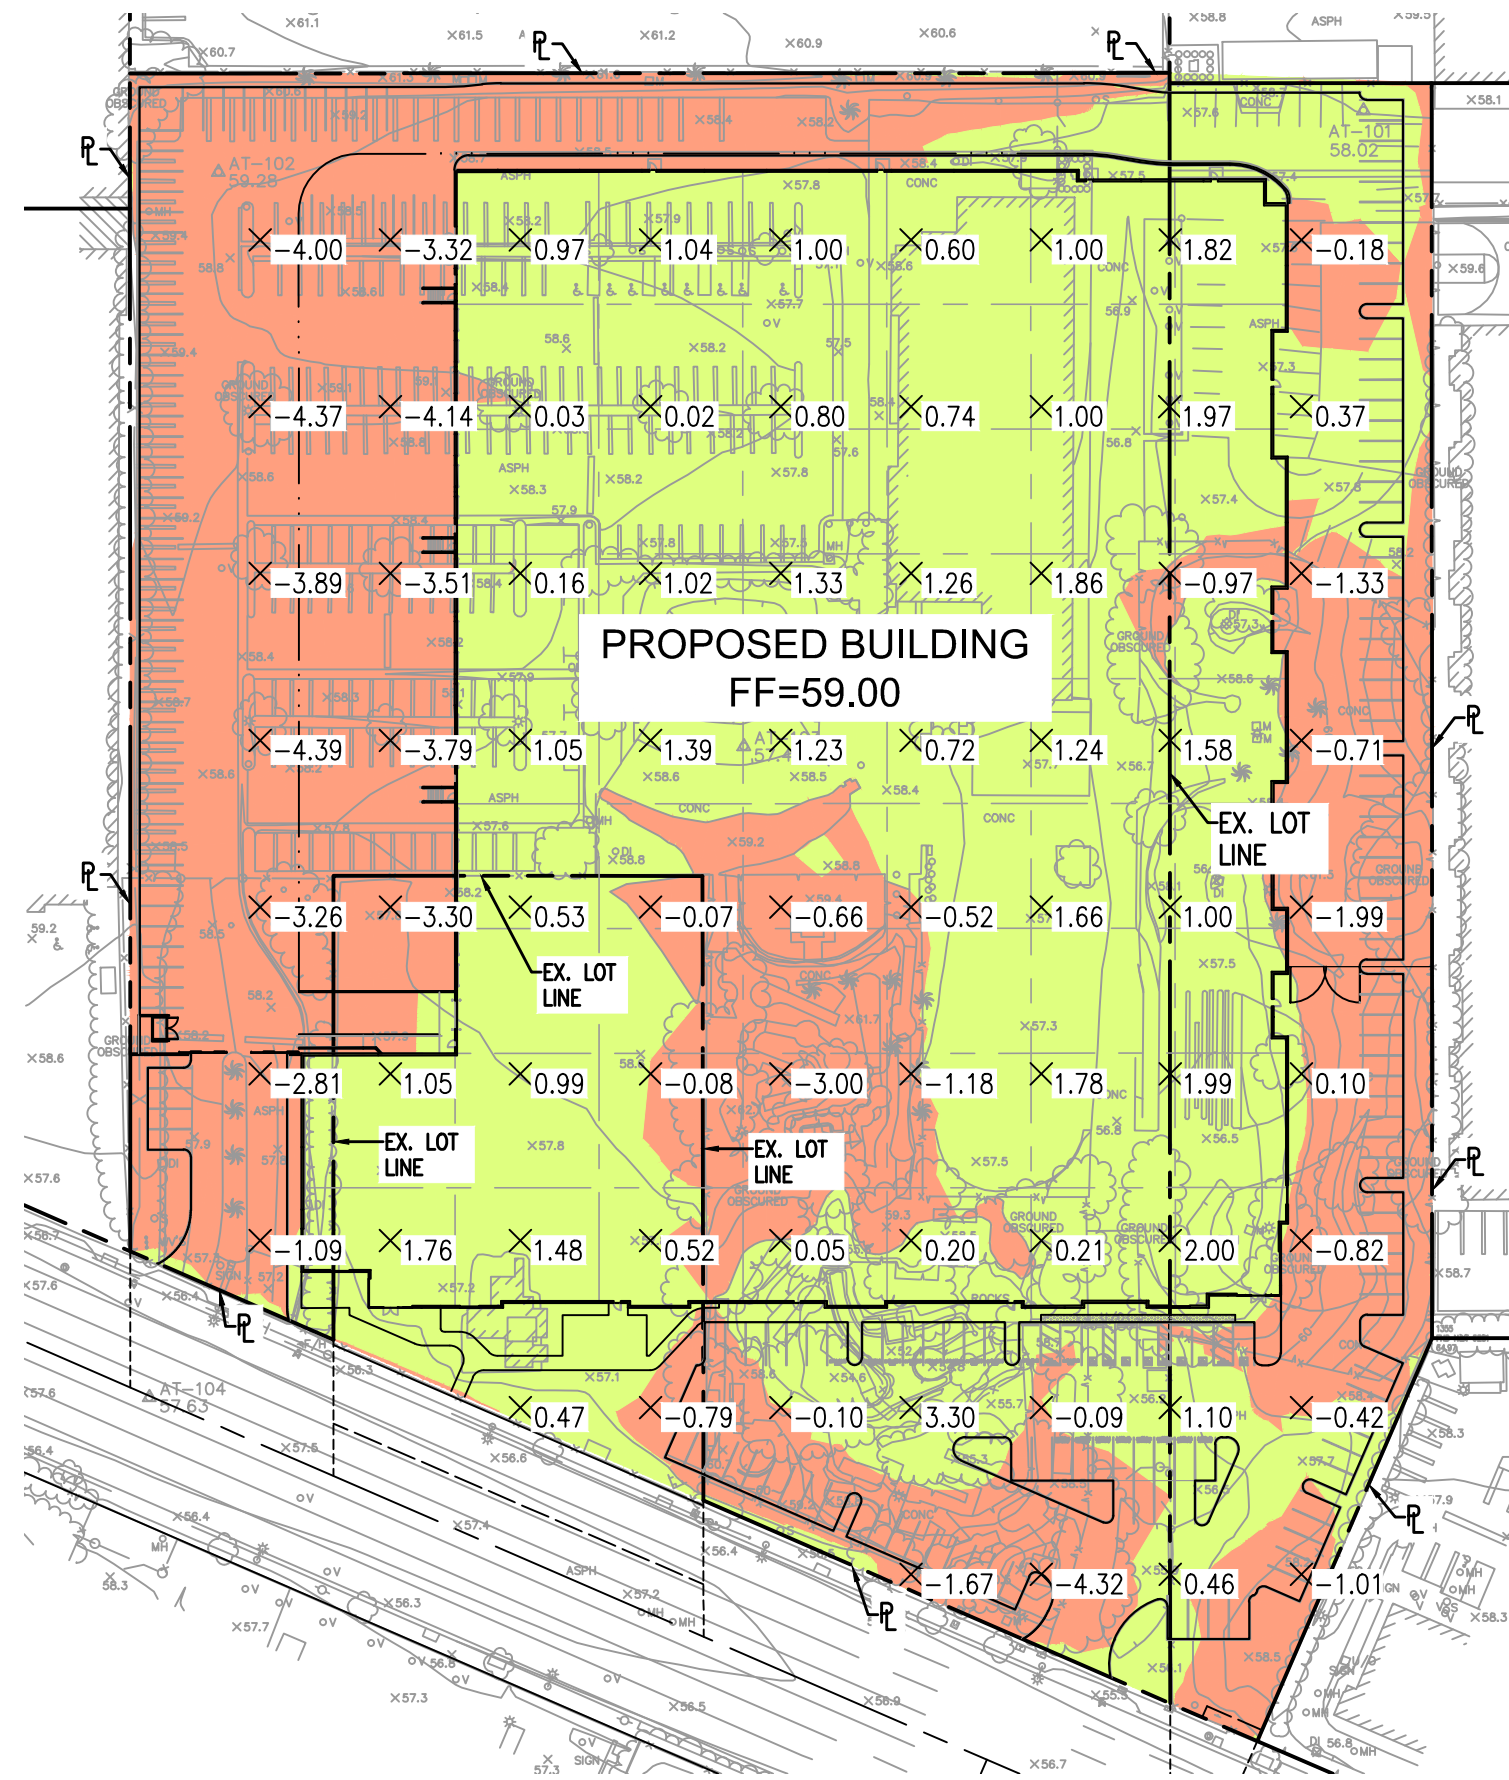

ELEVATIONS TABLE			
	MIN ELEVATION	MAX ELEVATION	COLOR
CUT	-6.00	0	
FILL	0	6.00	

EARTHWORK CALCULATIONS		
	CUT (CU. YDS)	FILL (CU. YDS)
RAW	12,208	7,349
SUBSIDENCE AT 0.15 FT	-1,790	
OVER EXCAVATION AT 5 FT (BUILDING AREA)	30,841	30,841
OVER EXCAVATION AT 1.5 FT (PAVEMENT AREA)	7,191	7,191
SHRINKAGE AT 15%		6,807
REUSABLE HARDSCAPE (EXISTING IMPERVIOUS AREA)	3,730	
SUM	52,179	52,188
NET	10 (IMPORT)	

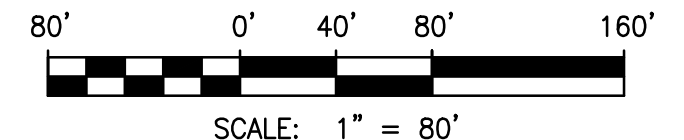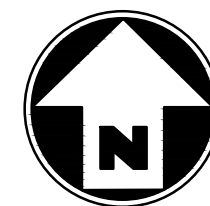

EARTHWORK EXHIBIT

BRIDGE POINT SOUTH BAY VII
1355 W. SEPULVEDA BLVD

SHEET 1 OF 1

DATE: 09/21/2020