



E20211 0000064

County of Fresno

DEPARTMENT OF PUBLIC WORKS AND PLANNING
STEVEN E. WHITE, DIRECTOR

NOTICE OF EXEMPTION

- TO: Office of Planning and Research
1400 Tenth Street, Room 121
Sacramento, CA 95814
- County Clerk, County of Fresno
2221 Kern Street
Fresno, CA 93721

FILED

APR 02 2021 4:00pm

FRESNO COUNTY CLERK

By: *Jessica Munoz*

Jessica Munoz DEPUTY

For County Clerk's Stamp

FROM: Fresno County Department of Public Works and Planning
Development Services and Capital Projects Division
2220 Tulare Street (corner of Tulare and "M") Suite "A", Fresno, CA 93721

PROJECT TITLE: Environmental Review No. 7975

PROJECT APPLICANT/SPONSOR: Christian Montoya, County of Fresno, Department of Public Works and Planning, Design Division

PROJECT LOCATION – COUNTY: The subject application is proposed for various road right-of-way through Fresno county (see attached location maps).

DESCRIPTION OF PROJECT: The project proposes to place bituminous seal coats and traffic striping on various roads in Fresno County. The project sites include roads that currently show signs of distress such as alligator, block, longitudinal, and transverse cracking. The project will extend the useful life of various roads in Fresno County.

NAME OF PUBLIC AGENCY APPROVING PROJECT: Fresno County Board of Supervisors

NAME OF PERSON OR AGENCY CARRYING OUT PROJECT: Christian Montoya, County of Fresno, Department of Public Works and Planning, Design Division

EXEMPT STATUS: Categorical exemption: Section 15301(c) Existing Facilities

REASONS WHY THE PROJECT IS EXEMPT: The subject application intends to repair existing paved right-of-way. There is no expansion of right-of-way involved and no development proposed. Therefore, no impacts to transportation, cultural, or historical resources are anticipated. Certain locations of the project site are located within vicinity of listed hazardous waste facilities and also located within special flood hazard areas. Although the project sites are located within or in close proximity of these listed sites and flood hazard areas, the project is confined to existing road right-of-way and would not affect the listed hazardous waste sites or flood zones.


LEAD AGENCY

CONTACT PERSON: Thomas Kobayashi AREA CODE/TELEPHONE: (559) 600-4224

If filed by the applicant:

1. Attach certified document of exemption finding.
2. Has a Notice of Exemption been filed by the public agency approving the project?
 Yes No

E202110000064

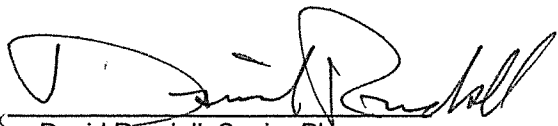
Signature: 
David Randall, Senior Planner

Date: 3.18.21

- Signed by Lead Agency Date received for filing at OPR: _____
- Signed by Applicant

G:\4360Devs&Pin\PROJSEC\PROJDOCS\Environmental\Exemptions - Exclusions - CE(N)ST\7000-7999\ER 7975 2020-2021 Bituminous Seal Coats\ER 7975 NOE.docx

LOCATION MAP


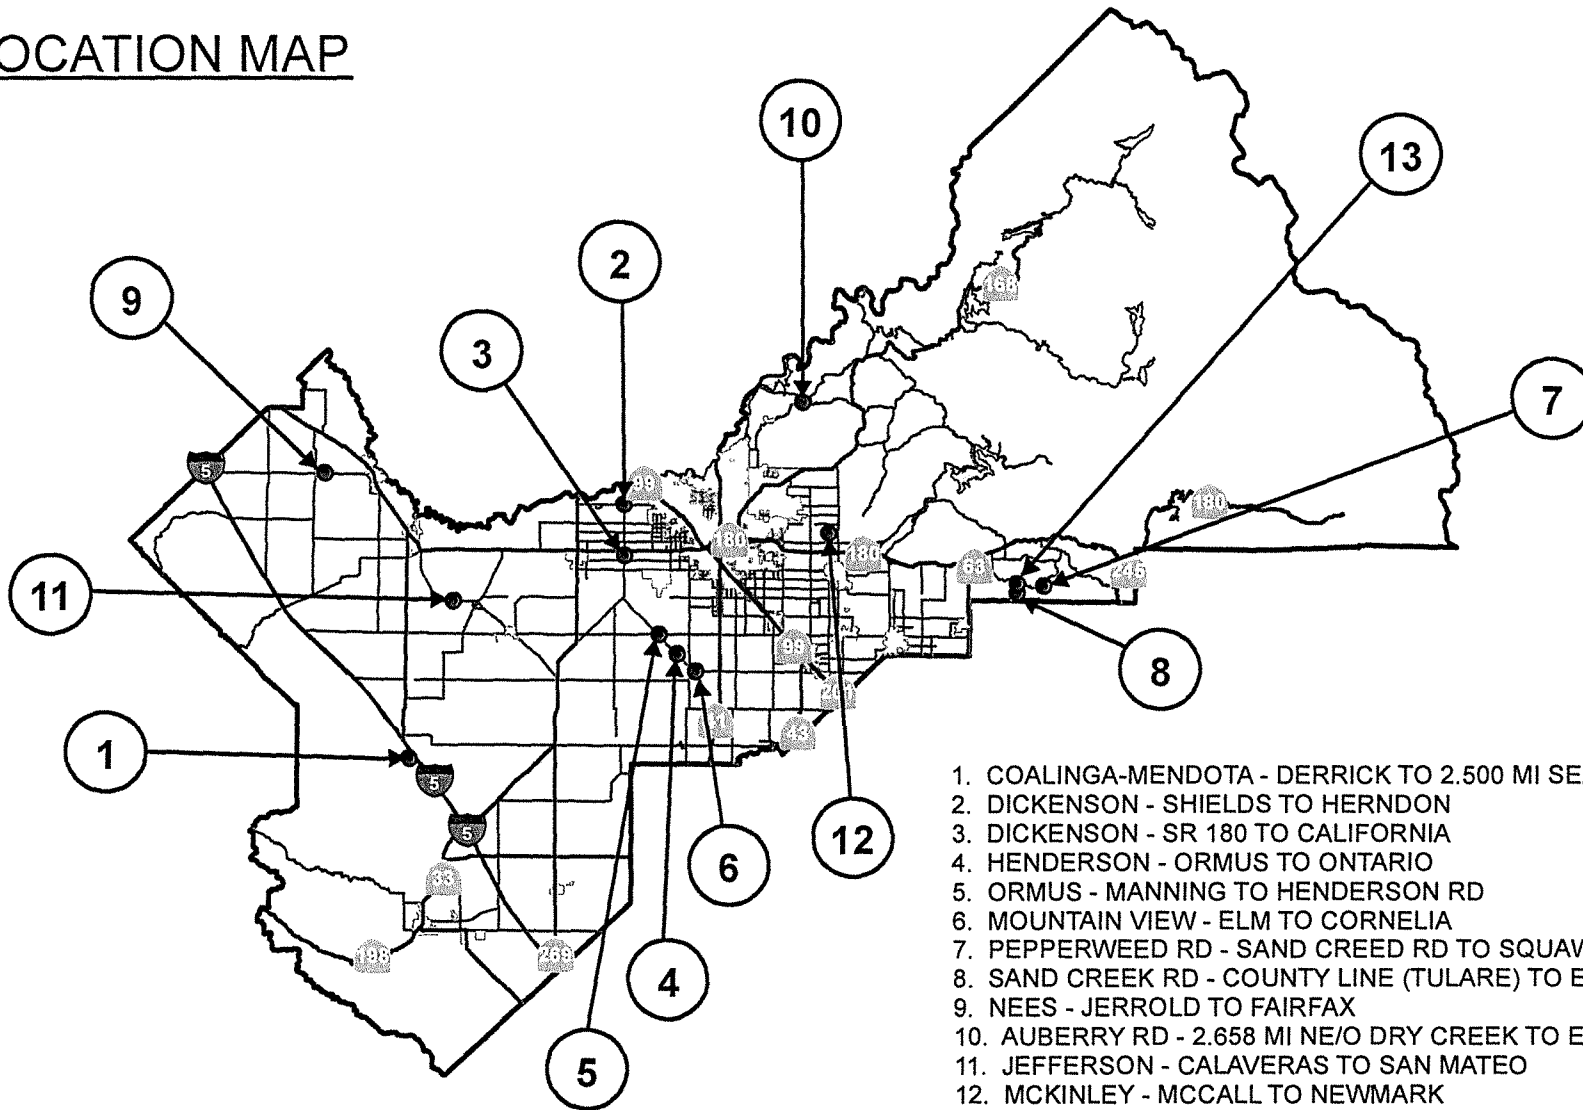


1. COALINGA-MENDOTA - DERRICK TO 2.500 MI SE/O DERRICK
2. DICKENSON - SHIELDS TO HERNDON
3. DICKENSON - SR 180 TO CALIFORNIA
4. HENDERSON - ORMUS TO ONTARIO
5. ORMUS - MANNING TO HENDERSON RD
6. MOUNTAIN VIEW - ELM TO CORNELIA
7. PEPPERWEED RD - SAND CREED RD TO SQUAW VALLEY RD
8. SAND CREEK RD - COUNTY LINE (TULARE) TO ENNIS
9. NEES - JERROLD TO FAIRFAX
10. AUBERRY RD - 2.658 MI NE/O DRY CREEK TO E MILLERTON RD
11. JEFFERSON - CALAVERAS TO SAN MATEO
12. MCKINLEY - MCCALL TO NEWMARK
13. ENNIS - GEORGE SMITH TO SAND CREEK


CONTRACT NUMBER: 20-14-M

DATE:		NO SCALE		DEPARTMENT OF PUBLIC WORKS & PLANNING
DESIGNED: C.M.	12/02/2020			2020-2021 BITUMINOUS SEAL COATS VARIOUS LOCATIONS IN FRESNO COUNTY
DRAWN: C.M.	12/02/2020			
PROJECT NO. L 499058				

E70211000064

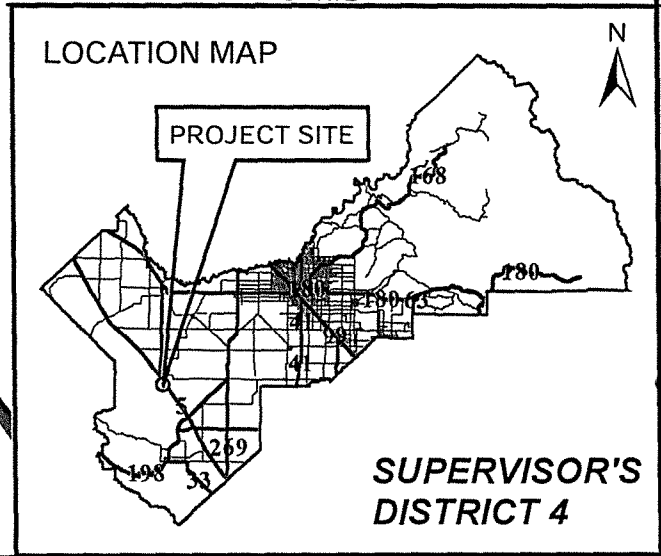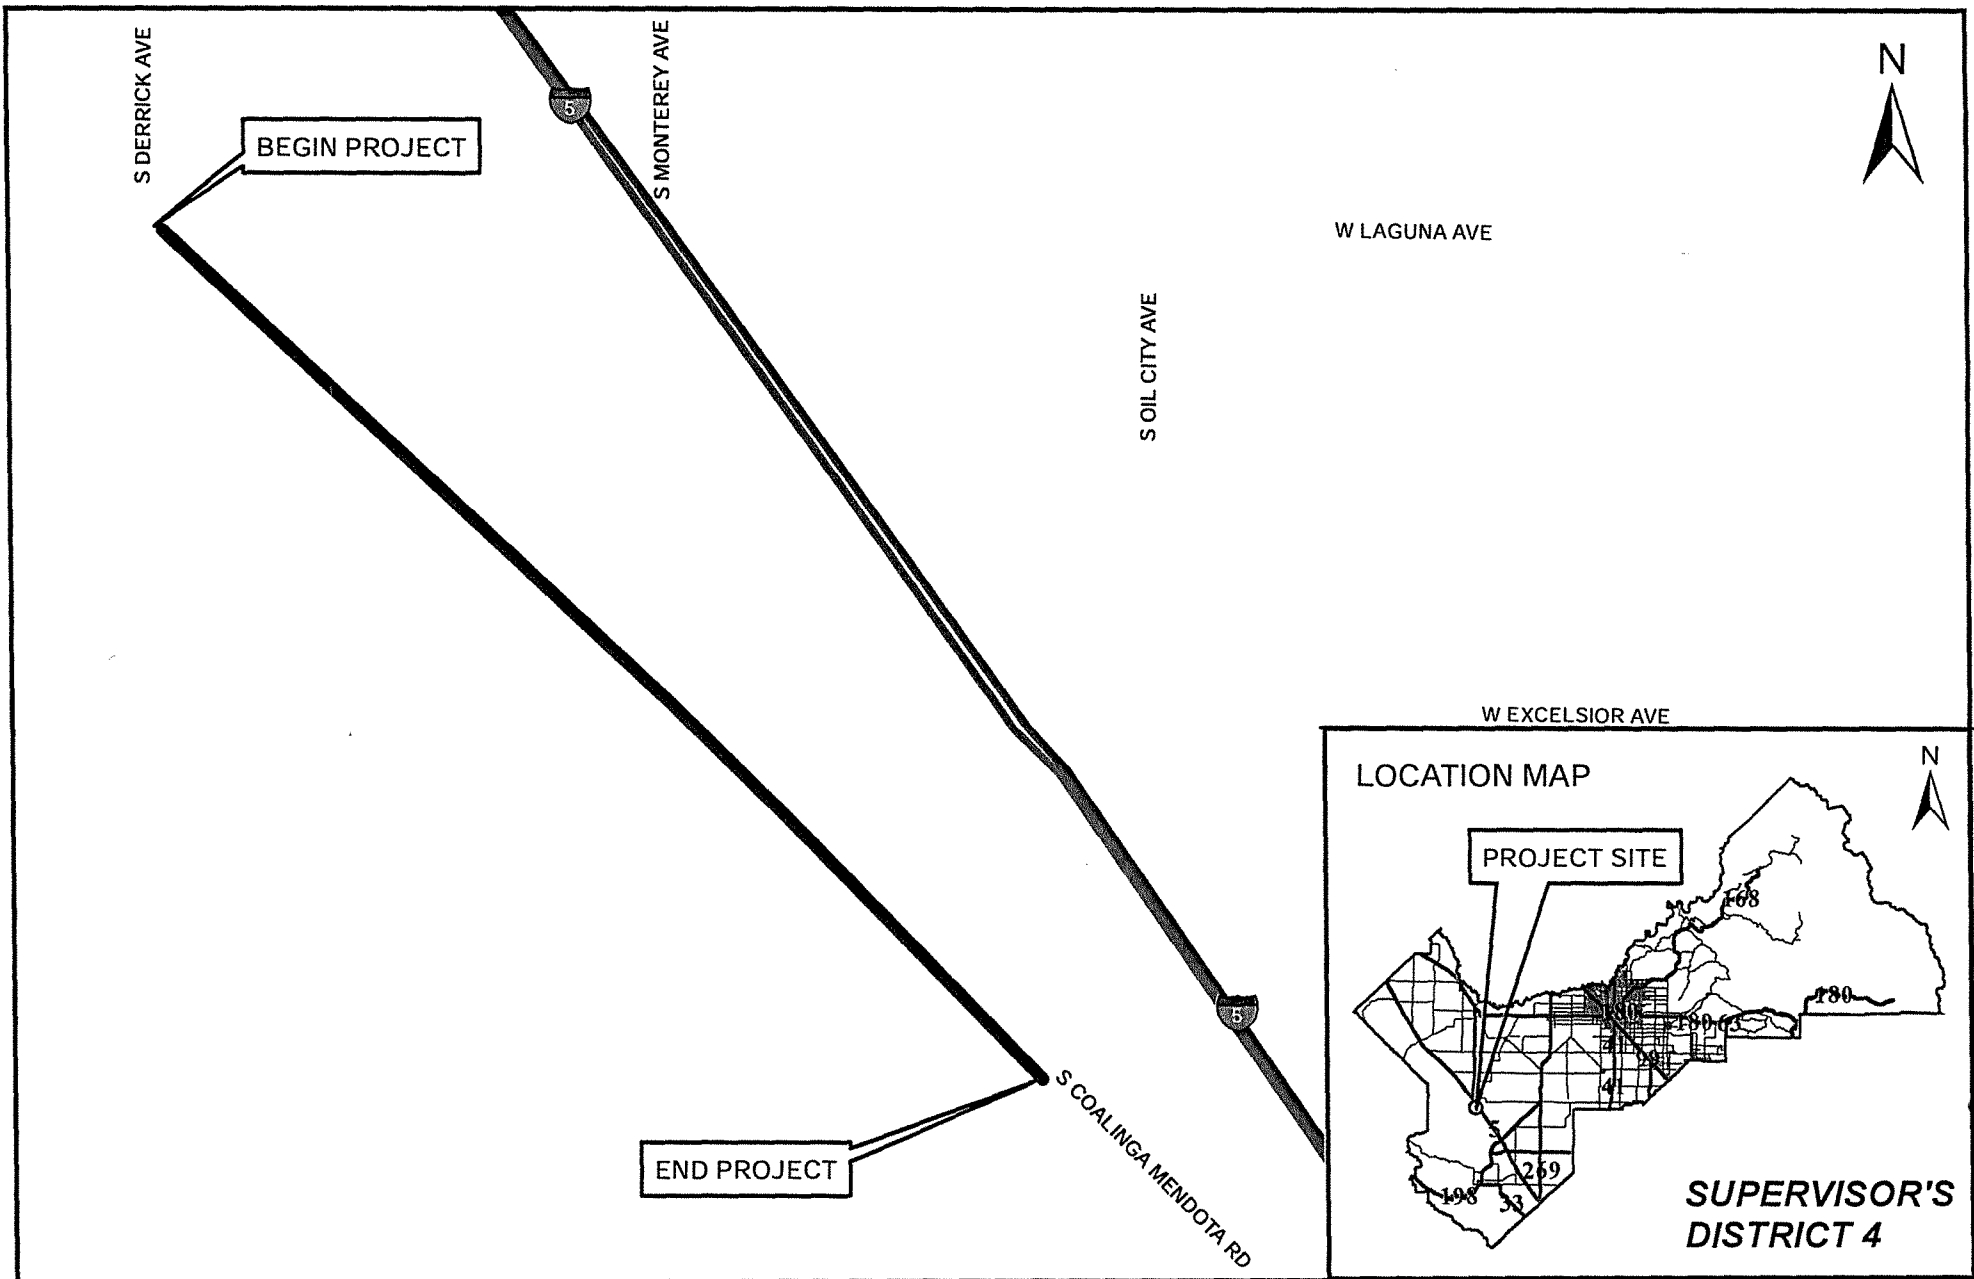



DATE:		11/30/2020
DESIGNED:	C.M.	11/30/2020
DRAWN:	C.M.	11/30/2020
CHECKED:		

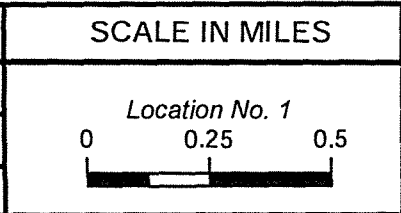


DEPARTMENT OF PUBLIC WORKS & PLANNING

2020-2021 BITUMINOUS SEAL COATS
S COALINGA-MENDOTA RD
S DERRICK AVE TO 2.500 MI SE/O S DERRICK AVE

E202110000664

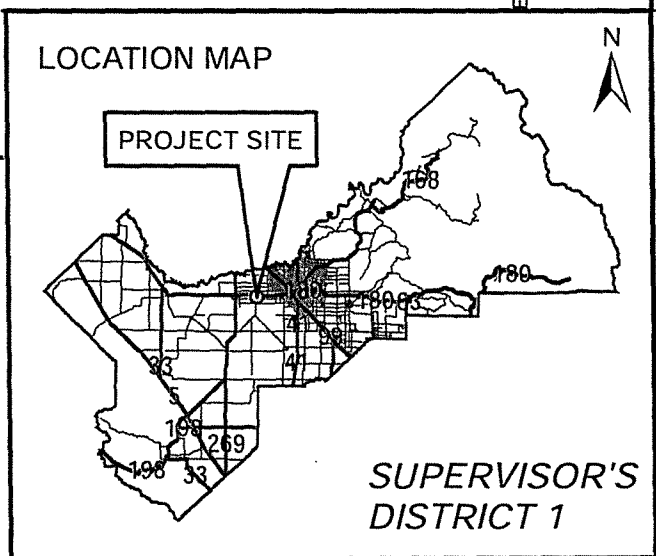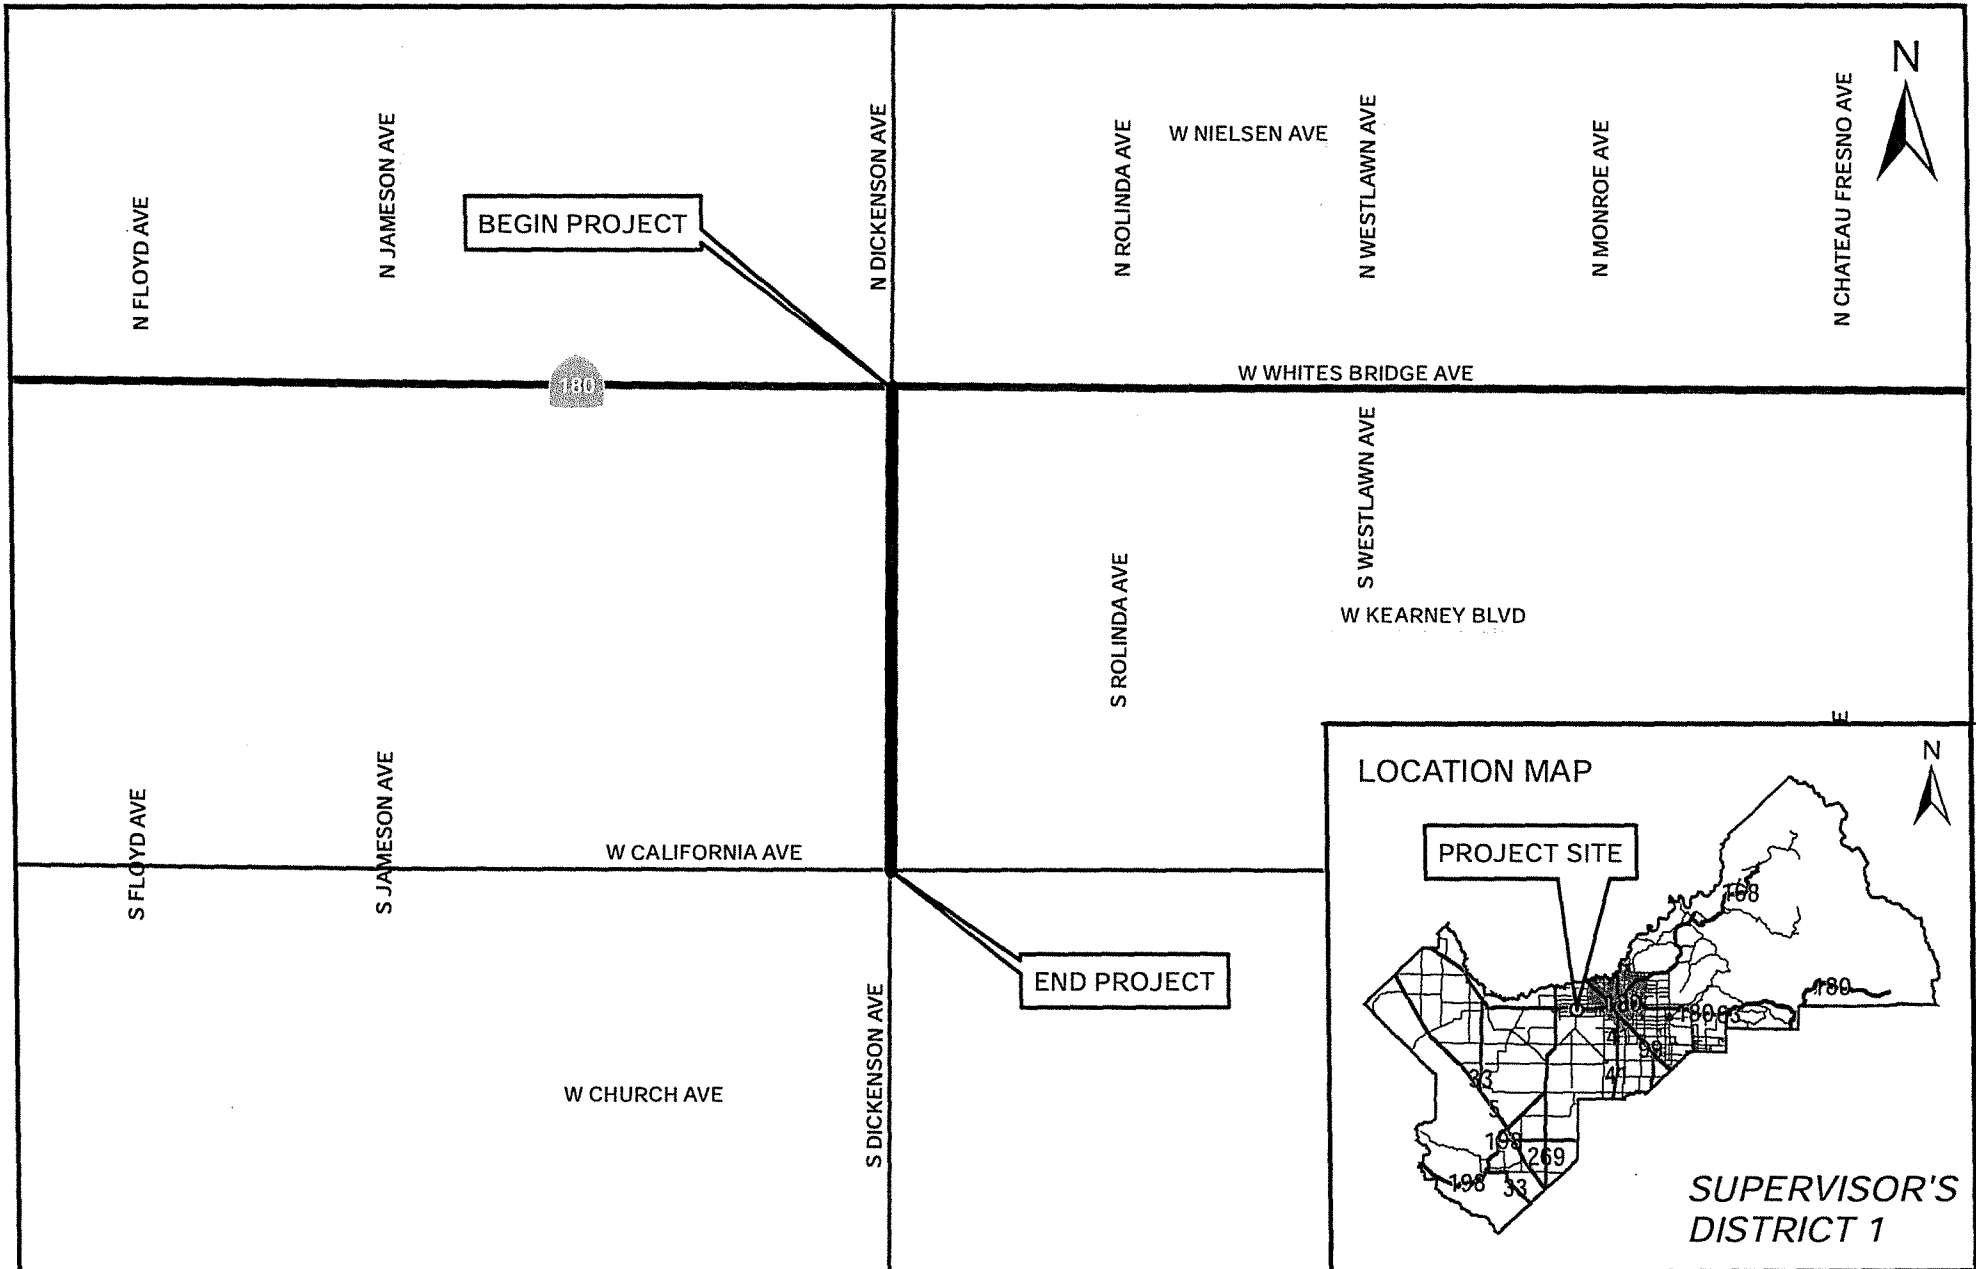

DATE:	
DESIGNED: C.M.	11/30/2020
DRAWN: C.M.	11/30/2020
CHECKED:	

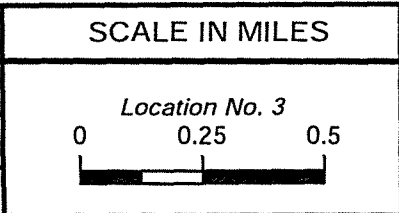

DEPARTMENT OF PUBLIC WORKS & PLANNING

2020-2021 BITUMINOUS SEAL COATS
S DICKENSON AVE
SR 180 TO W CALIFORNIA AVE

E202110000004



W SOUTH AVE

S HENDERSON RD

S HAYES AVE

S BLYTHE AVE

W YOUNG AVE

BEGIN PROJECT

S GRANTLAND AVE

W MANNING AVE

SPRING AVE

W BOWLES AVE

END PROJECT

W FIKE AVE

S BRYAN AVE


W SPRINGFIELD AVE

S ORMUS AVE


S HENDERSON RD

W D

S POLK AVE

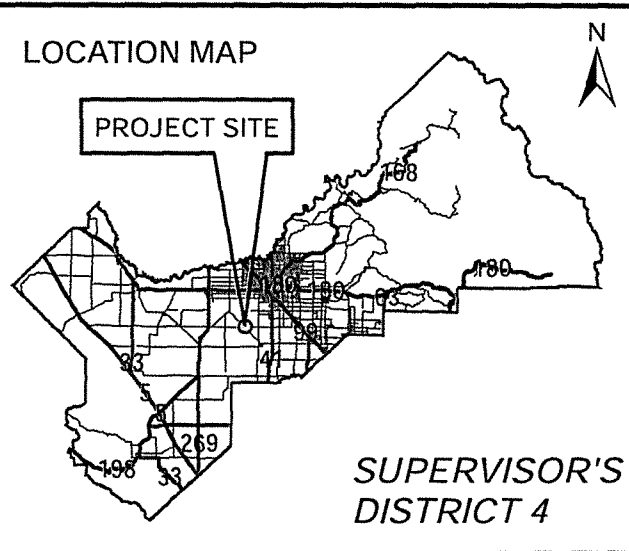



DATE:	
DESIGNED: C.M.	12/01/2020
DRAWN: C.M.	12/01/2020
CHECKED:	

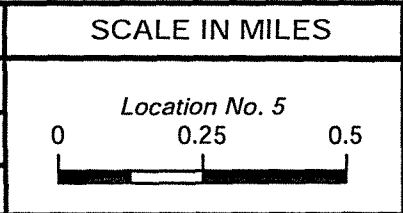


DEPARTMENT OF PUBLIC WORKS & PLANNING

2020-2021 BITUMINOUS SEAL COATS
S ORMUS AVE
W MANNING AVE TO S HENDERSON RD

E7202110000064

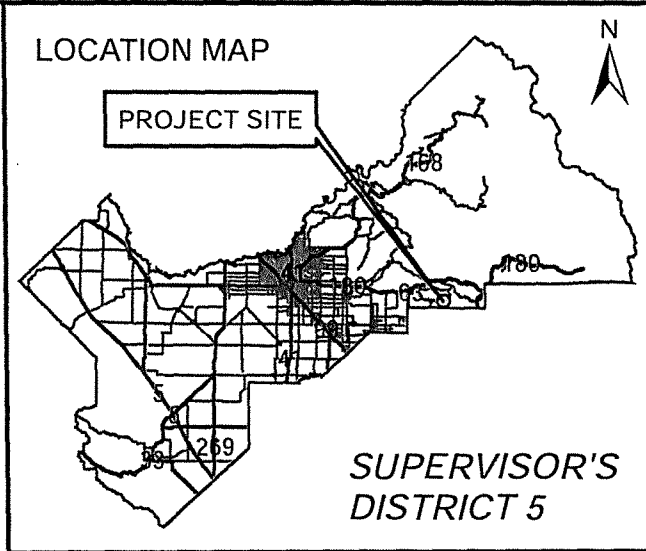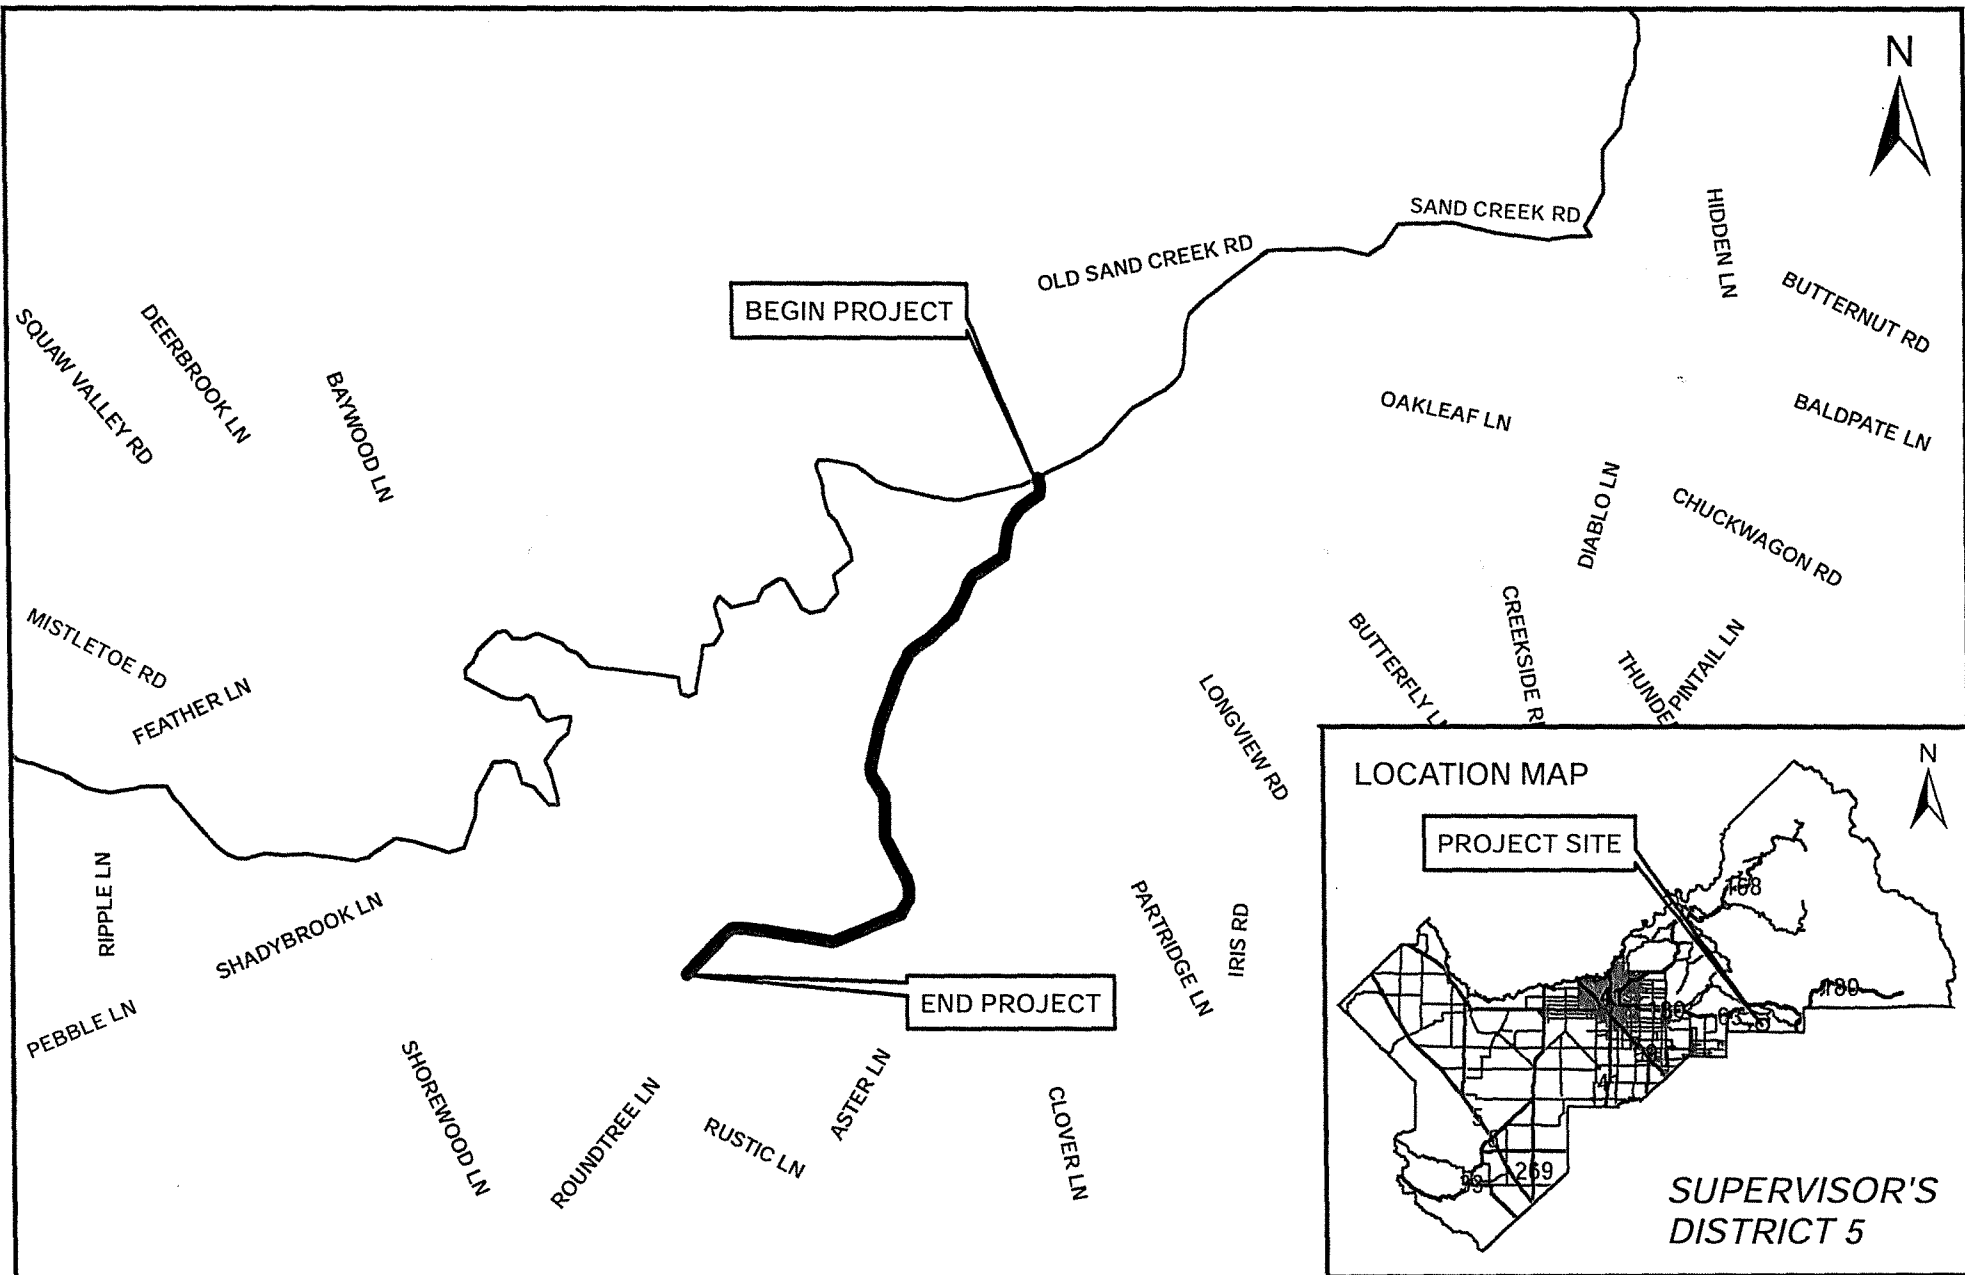



DATE:	
DESIGNED: C.M.	12/01/2020
DRAWN: C.M.	12/01/2020
CHECKED:	

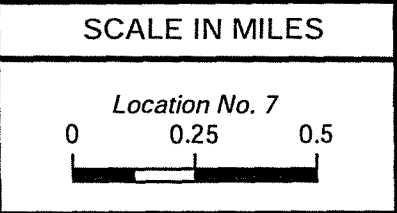


DEPARTMENT OF PUBLIC WORKS & PLANNING

2020-2021 BITUMINOUS SEAL COATS
PEPPERWEED RD
SAND CREEK RD TO SQUAW VALLEY RD

E702110000064

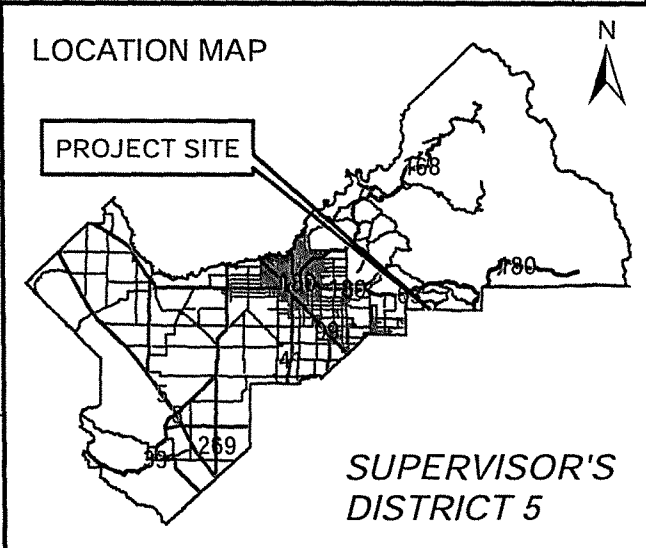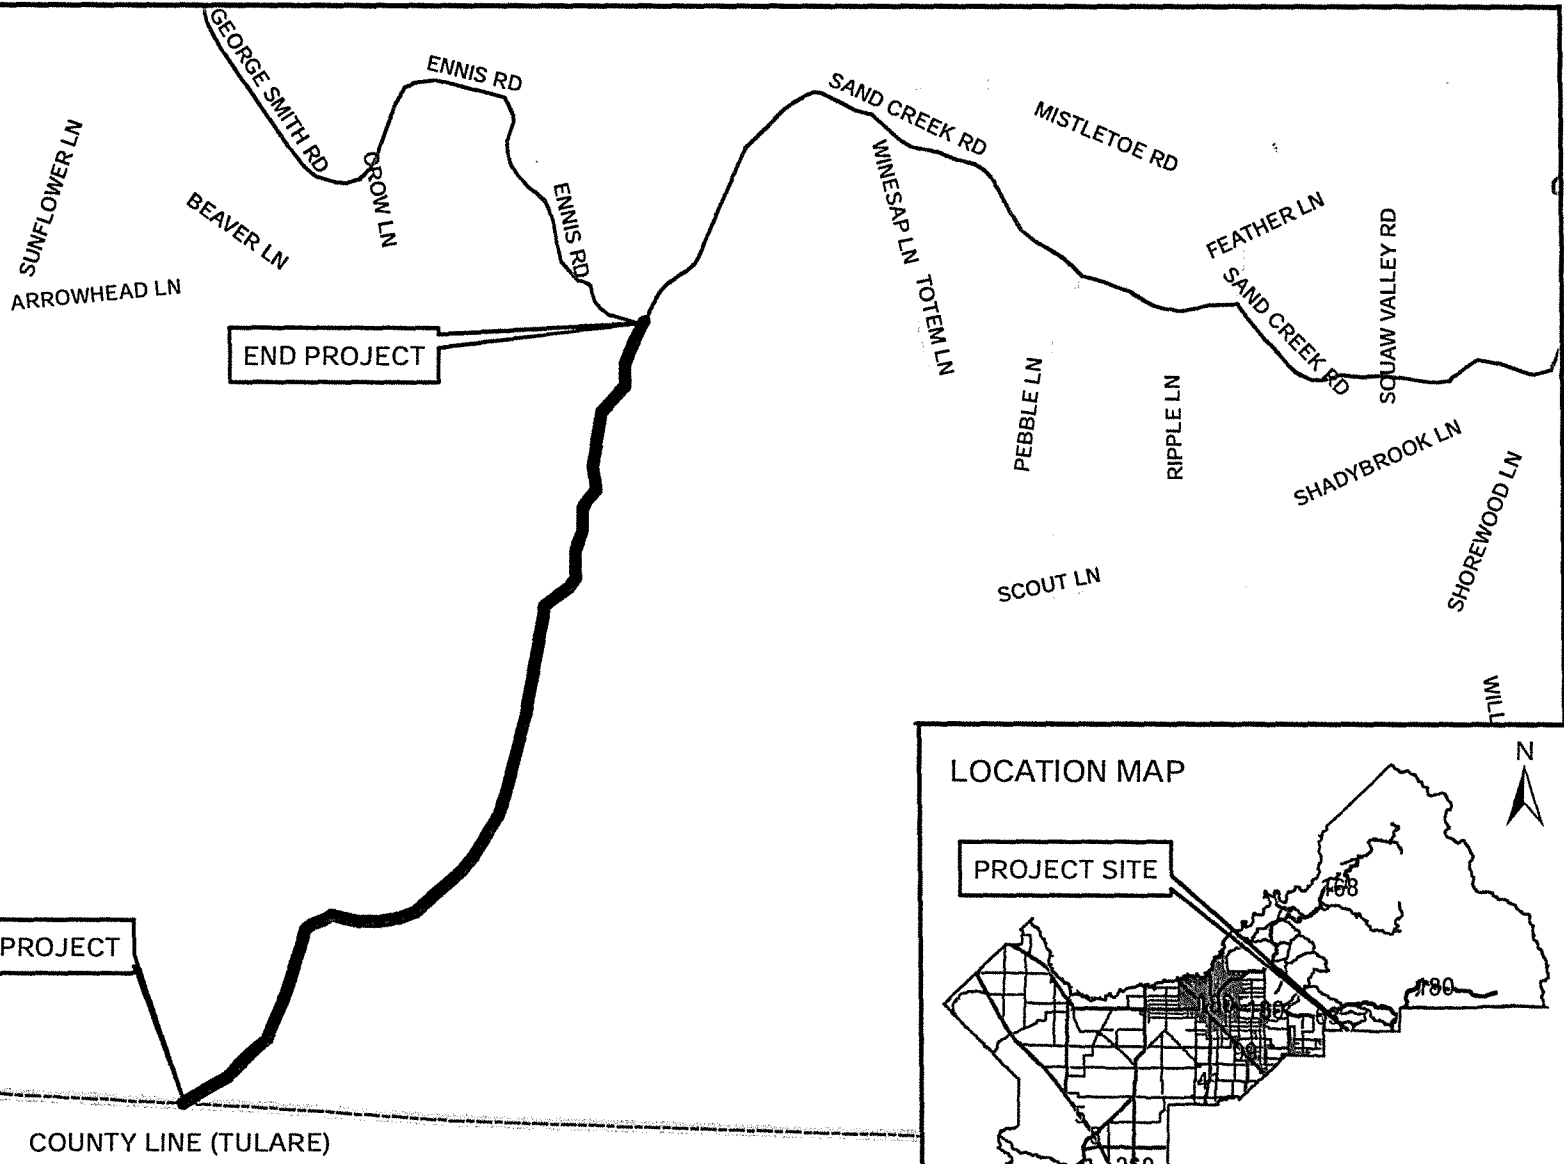

DATE:	
DESIGNED: C.M.	12/01/2020
DRAWN: C.M.	12/01/2020
CHECKED:	

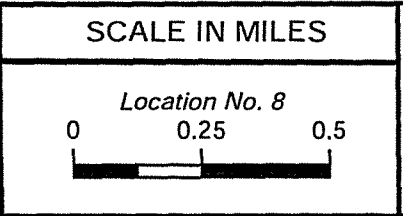

DEPARTMENT OF PUBLIC WORKS & PLANNING

2020-2021 BITUMINOUS SEAL COATS
SAND CREEK RD
COUNTY LINE (TULARE) TO ENNIS RD

E202110000664



Firebaugh

N FAIRFAX AVE

N JERROLD AVE

END PROJECT

BEGIN PROJECT

W NEES AVE

SANTA FE GR

W HERNDON AVE


N HUDSON AVE

N JERROLD AVE

W BULLARD AVE

LOCATION MAP

PROJECT SITE

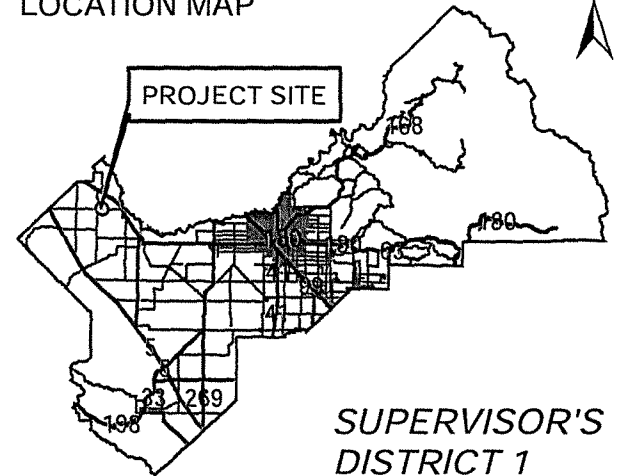

SUPERVISOR'S DISTRICT 1

DATE:


SCALE IN MILES

DEPARTMENT OF PUBLIC WORKS & PLANNING

DESIGNED: C.M. 12/01/2020



DRAWN: C.M. 12/01/2020


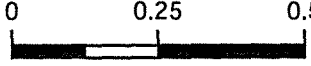
CHECKED:

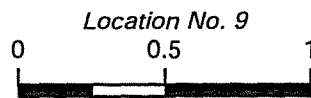



2020-2021 BITUMINOUS SEAL COATS
W NEES AVE
N JERROLD AVE TO N FAIRFAX AVE


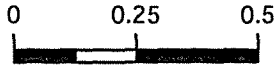
E7202110000064

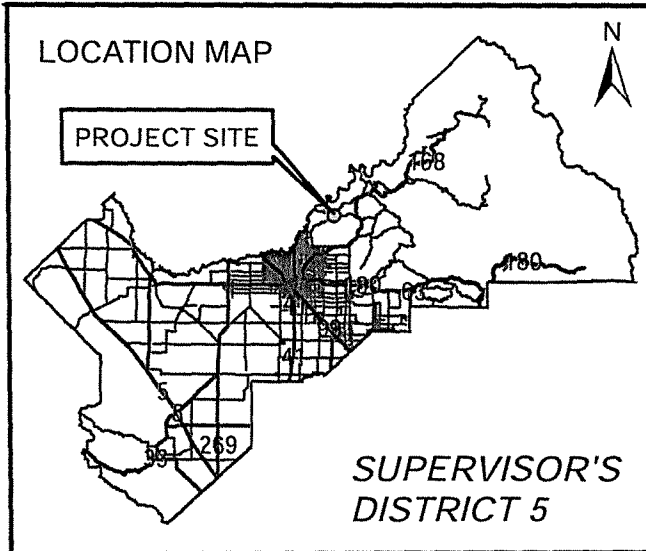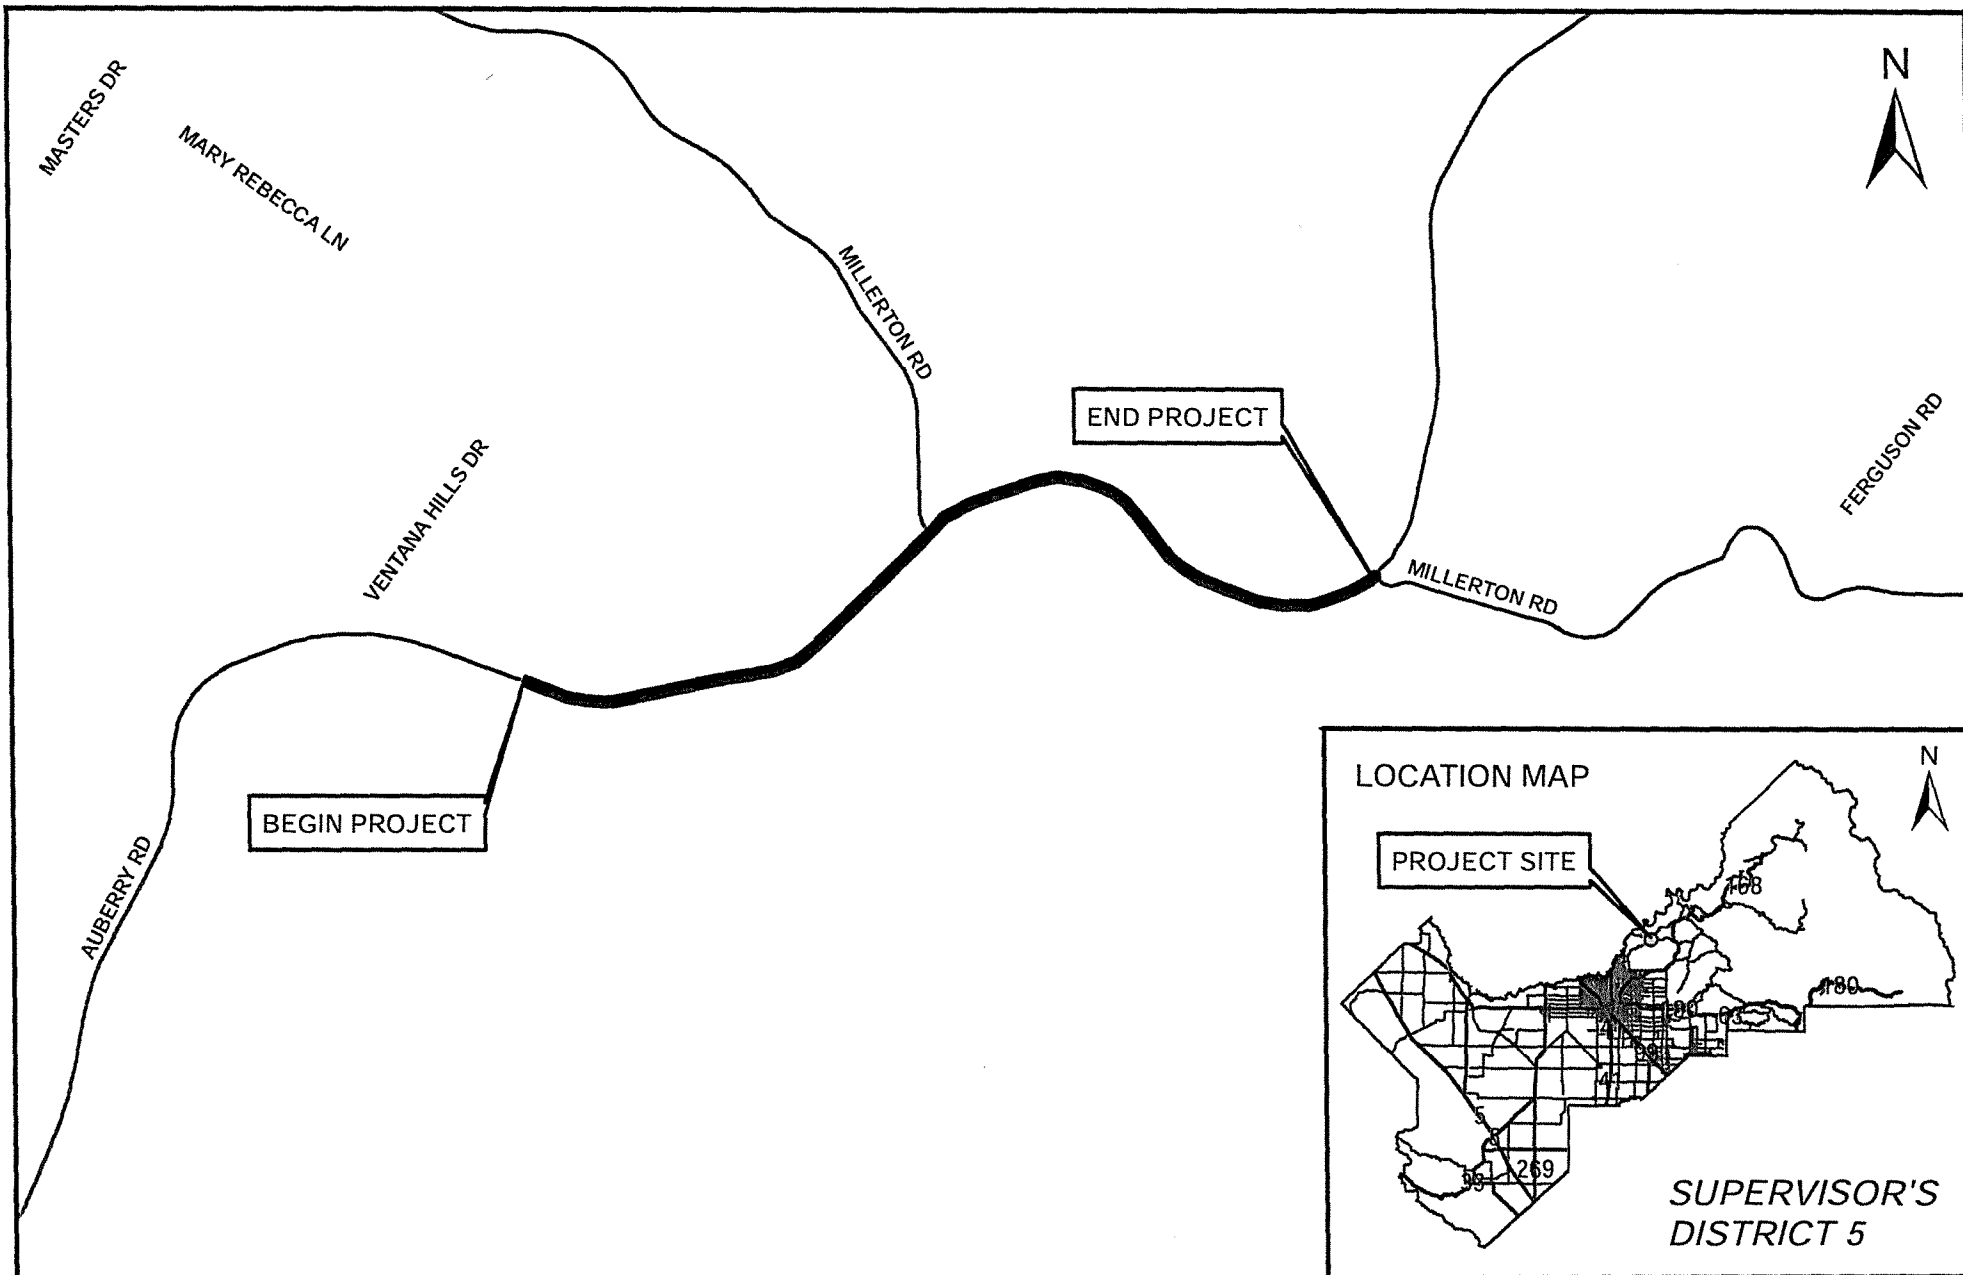


DATE:		SCALE IN MILES			DEPARTMENT OF PUBLIC WORKS & PLANNING	
DESIGNED: C.M.	12/01/2020	<i>Location No. 10</i> 			2020-2021 BITUMINOUS SEAL COATS AUBERRY RD 2.652 MI NE/O DRY CREEK RD TO E MILLERTON RD	
DRAWN: C.M.	12/01/2020					
CHECKED:						

E702110000064

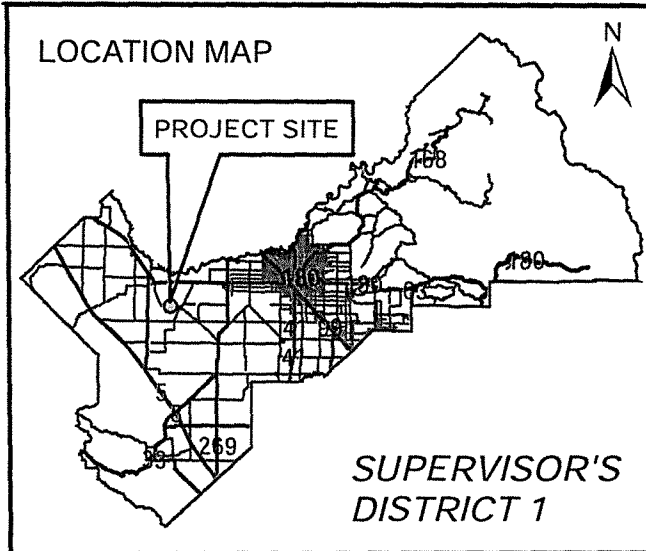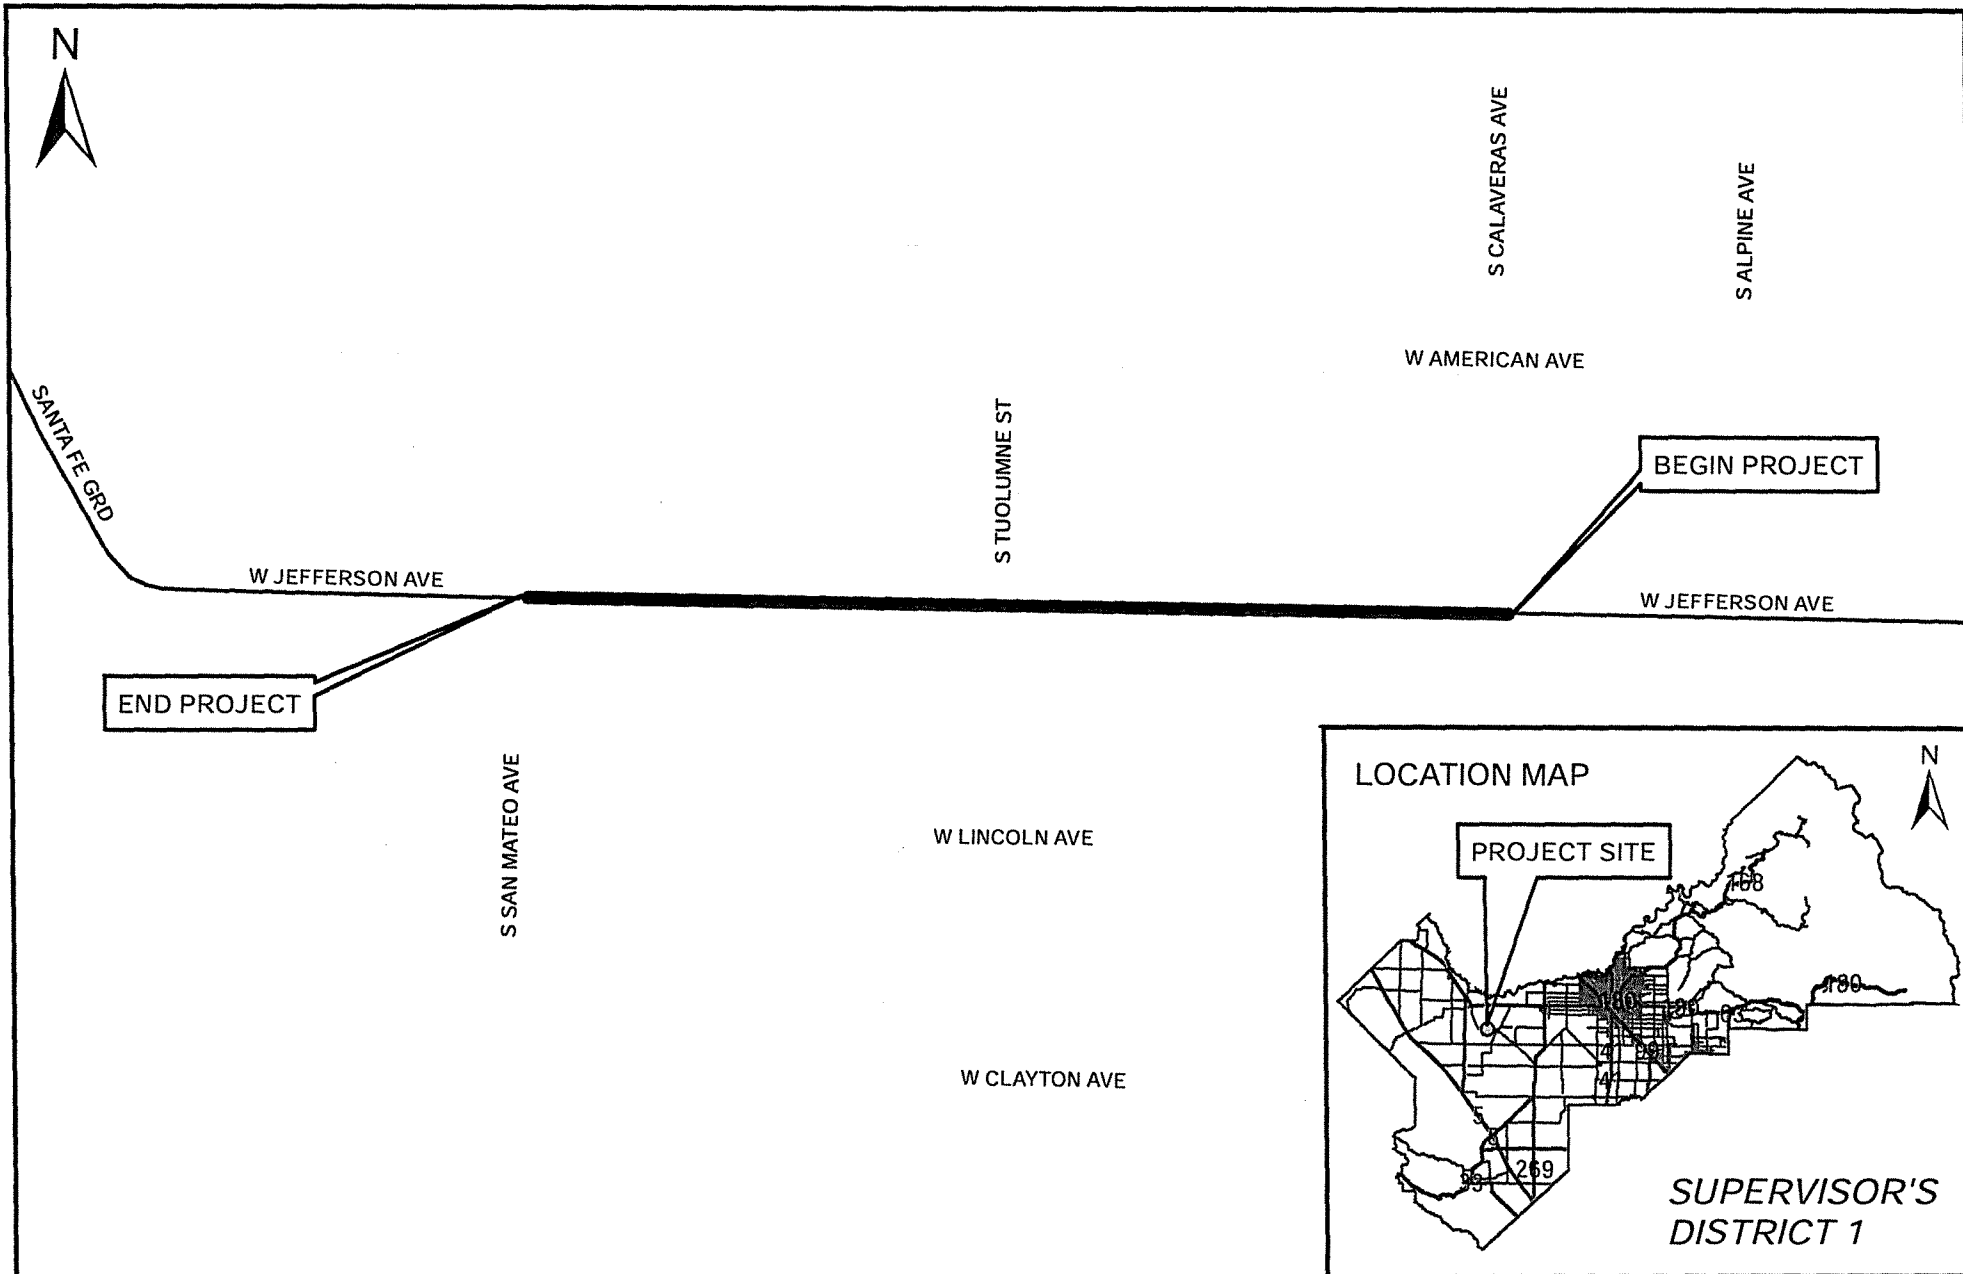


DATE:		SCALE IN MILES		DEPARTMENT OF PUBLIC WORKS & PLANNING	
DESIGNED: C.M.	12/01/2020	Location No. 11 		2020-2021 BITUMINOUS SEAL COATS W JEFFERSON AVE W CALAVERAS AVE TO W SAN MATEO AVE	
DRAWN: C.M.	12/01/2020				
CHECKED:					

E202110000064

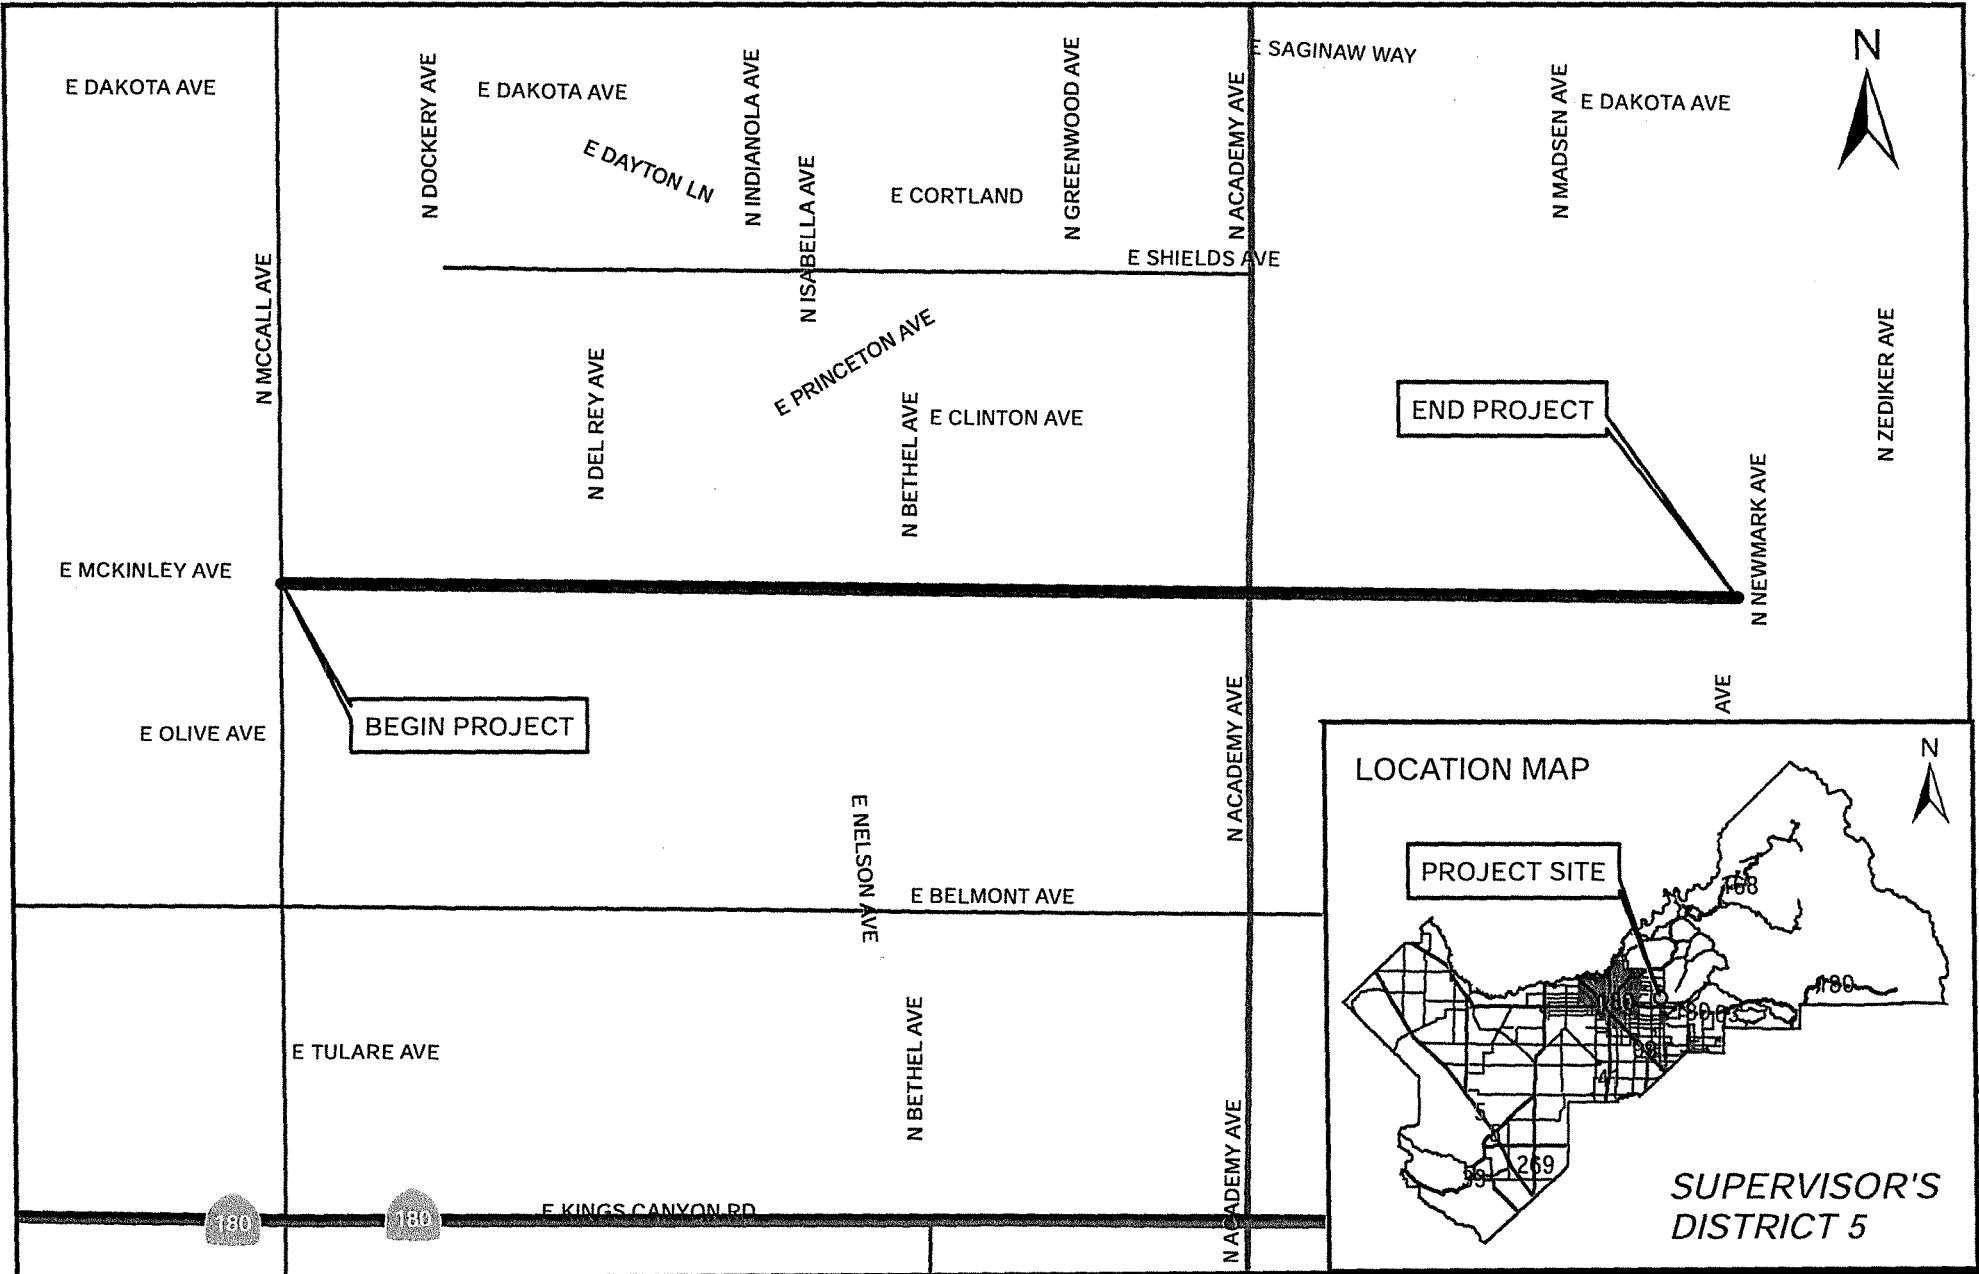



DATE:	
DESIGNED: C.M.	12/01/2020
DRAWN: C.M.	12/01/2020
CHECKED:	

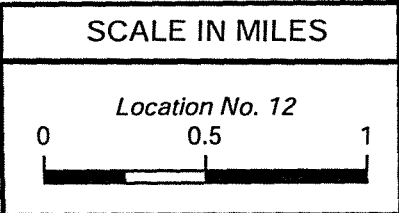


DEPARTMENT OF PUBLIC WORKS & PLANNING

2020-2021 BITUMINOUS SEAL COATS
 E MCKINLEY AVE
 N MCCALL AVE TO N NEWMARK AVE

E7021100000604

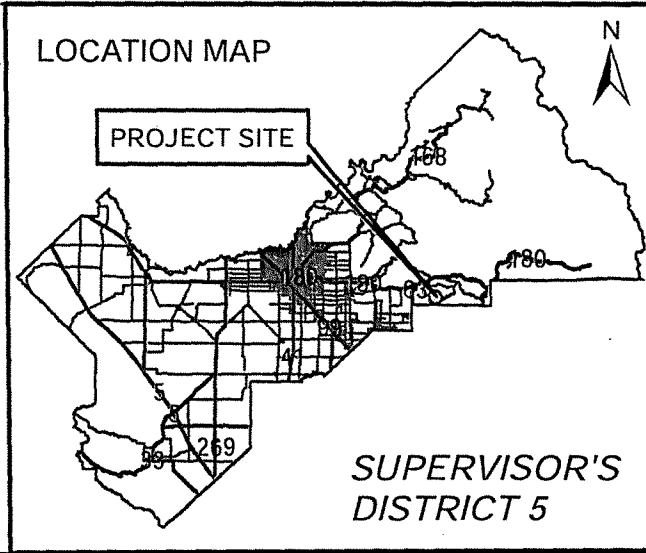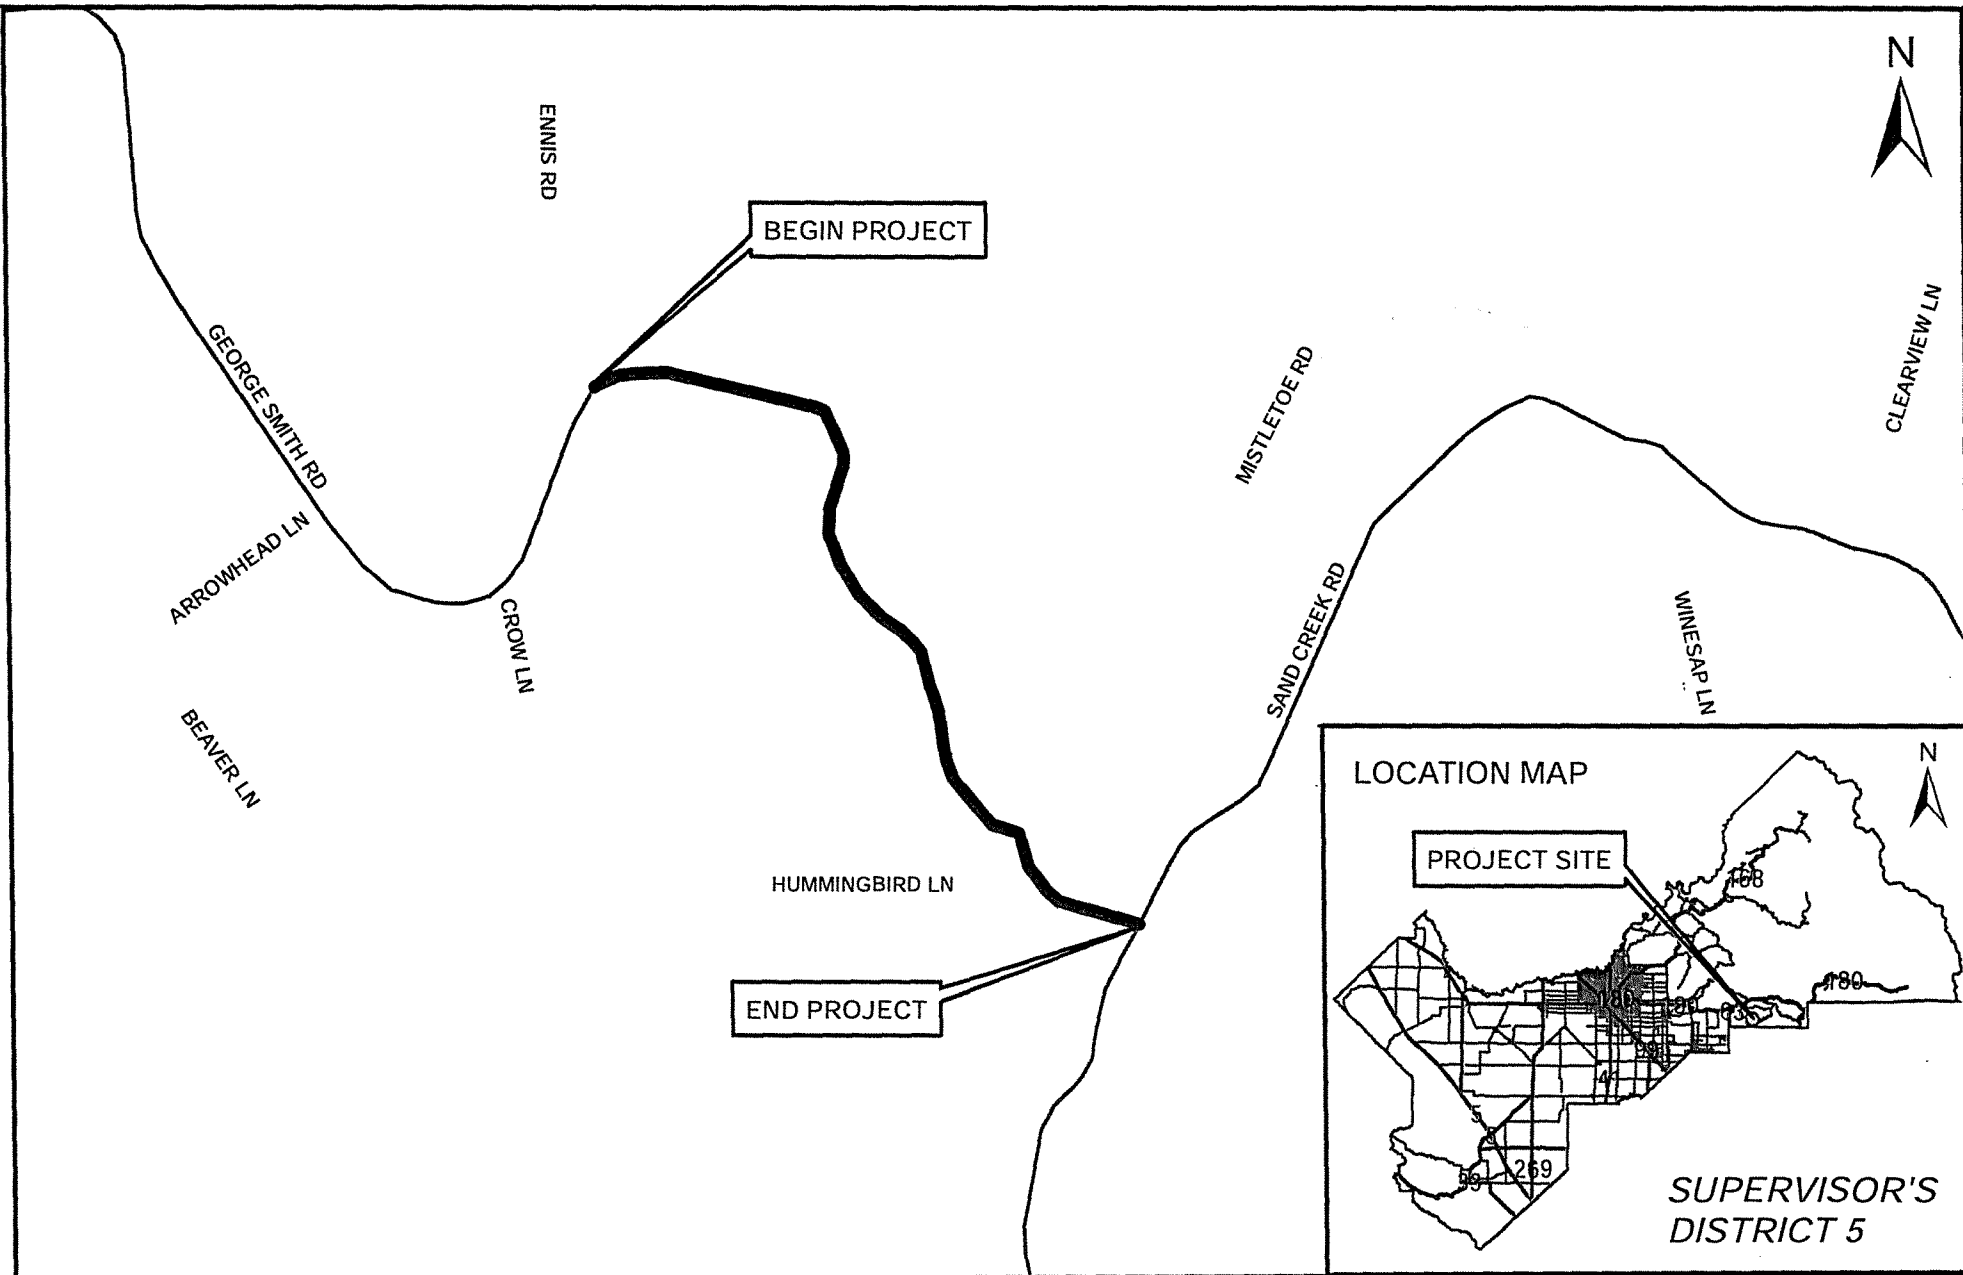

DATE:	
DESIGNED: C.M.	12/01/2020
DRAWN: C.M.	12/01/2020
CHECKED:	

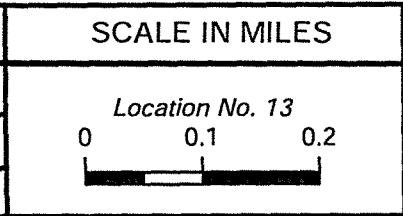

DEPARTMENT OF PUBLIC WORKS & PLANNING

2020-2021 BITUMINOUS SEAL COATS
ENNIS RD
GEORGE SMITH RD TO SAND CREEK RD

E202110000064