




A PLANS: ACCESS ROAD
SCALE: 1" = 20'-0"
NORTH

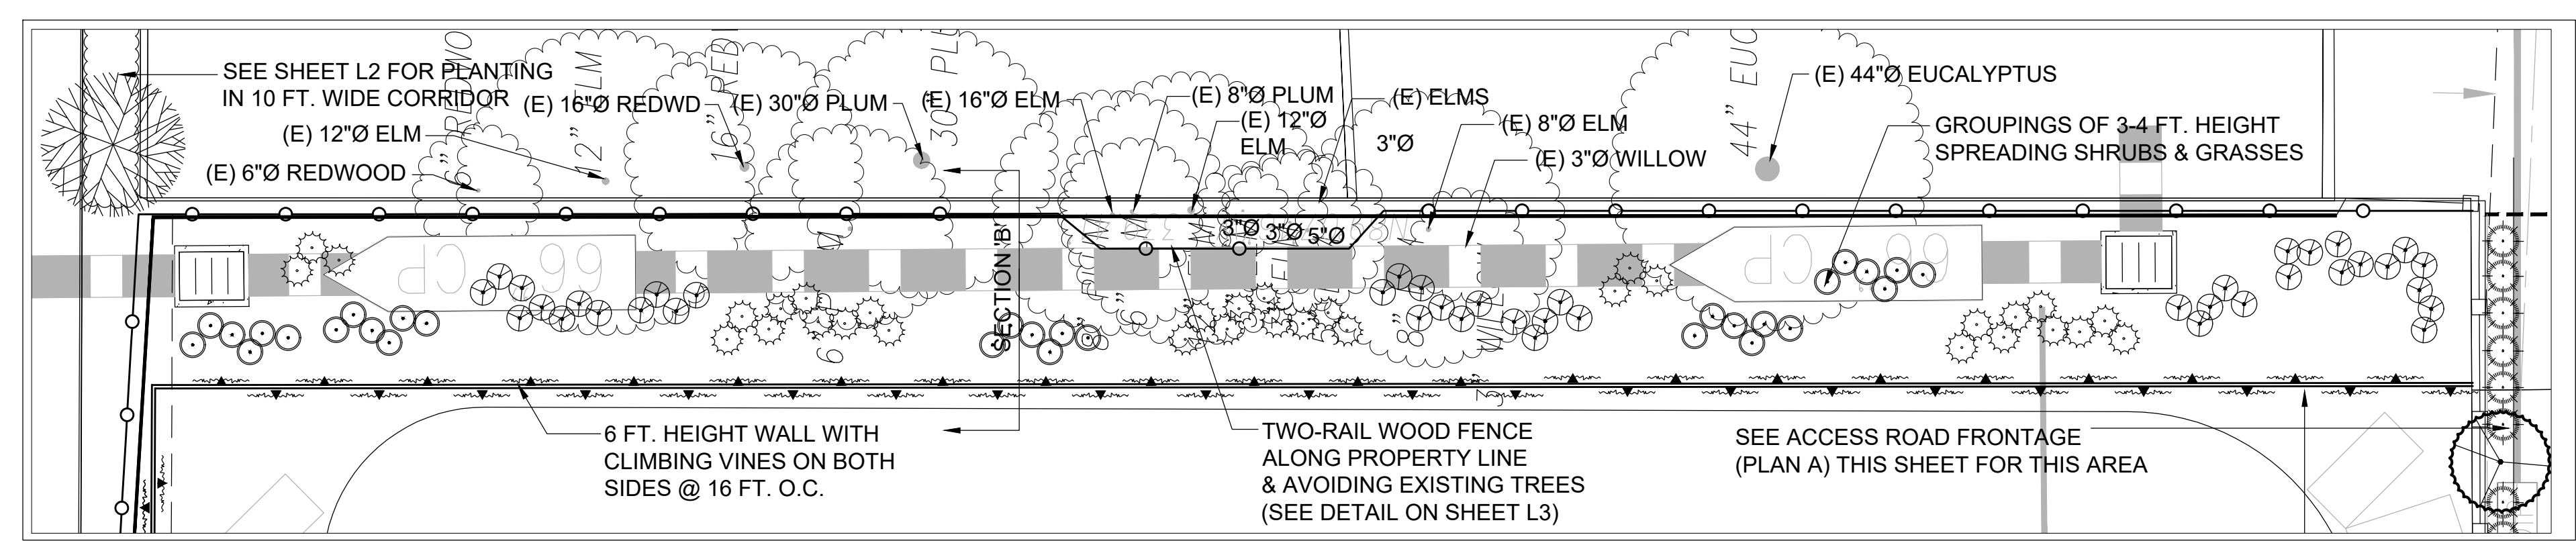

B PLANS: SOUTH PROPERTY LINE
SCALE: 1" = 20'-0"
NORTH

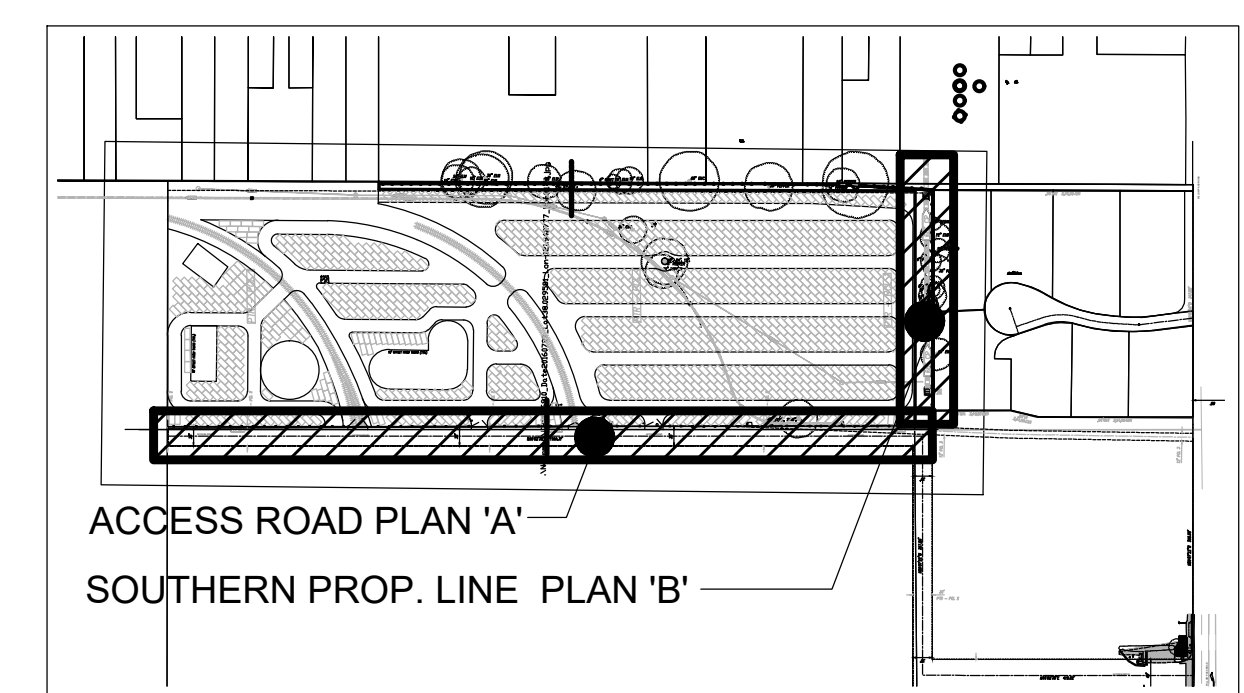

SITE MAP


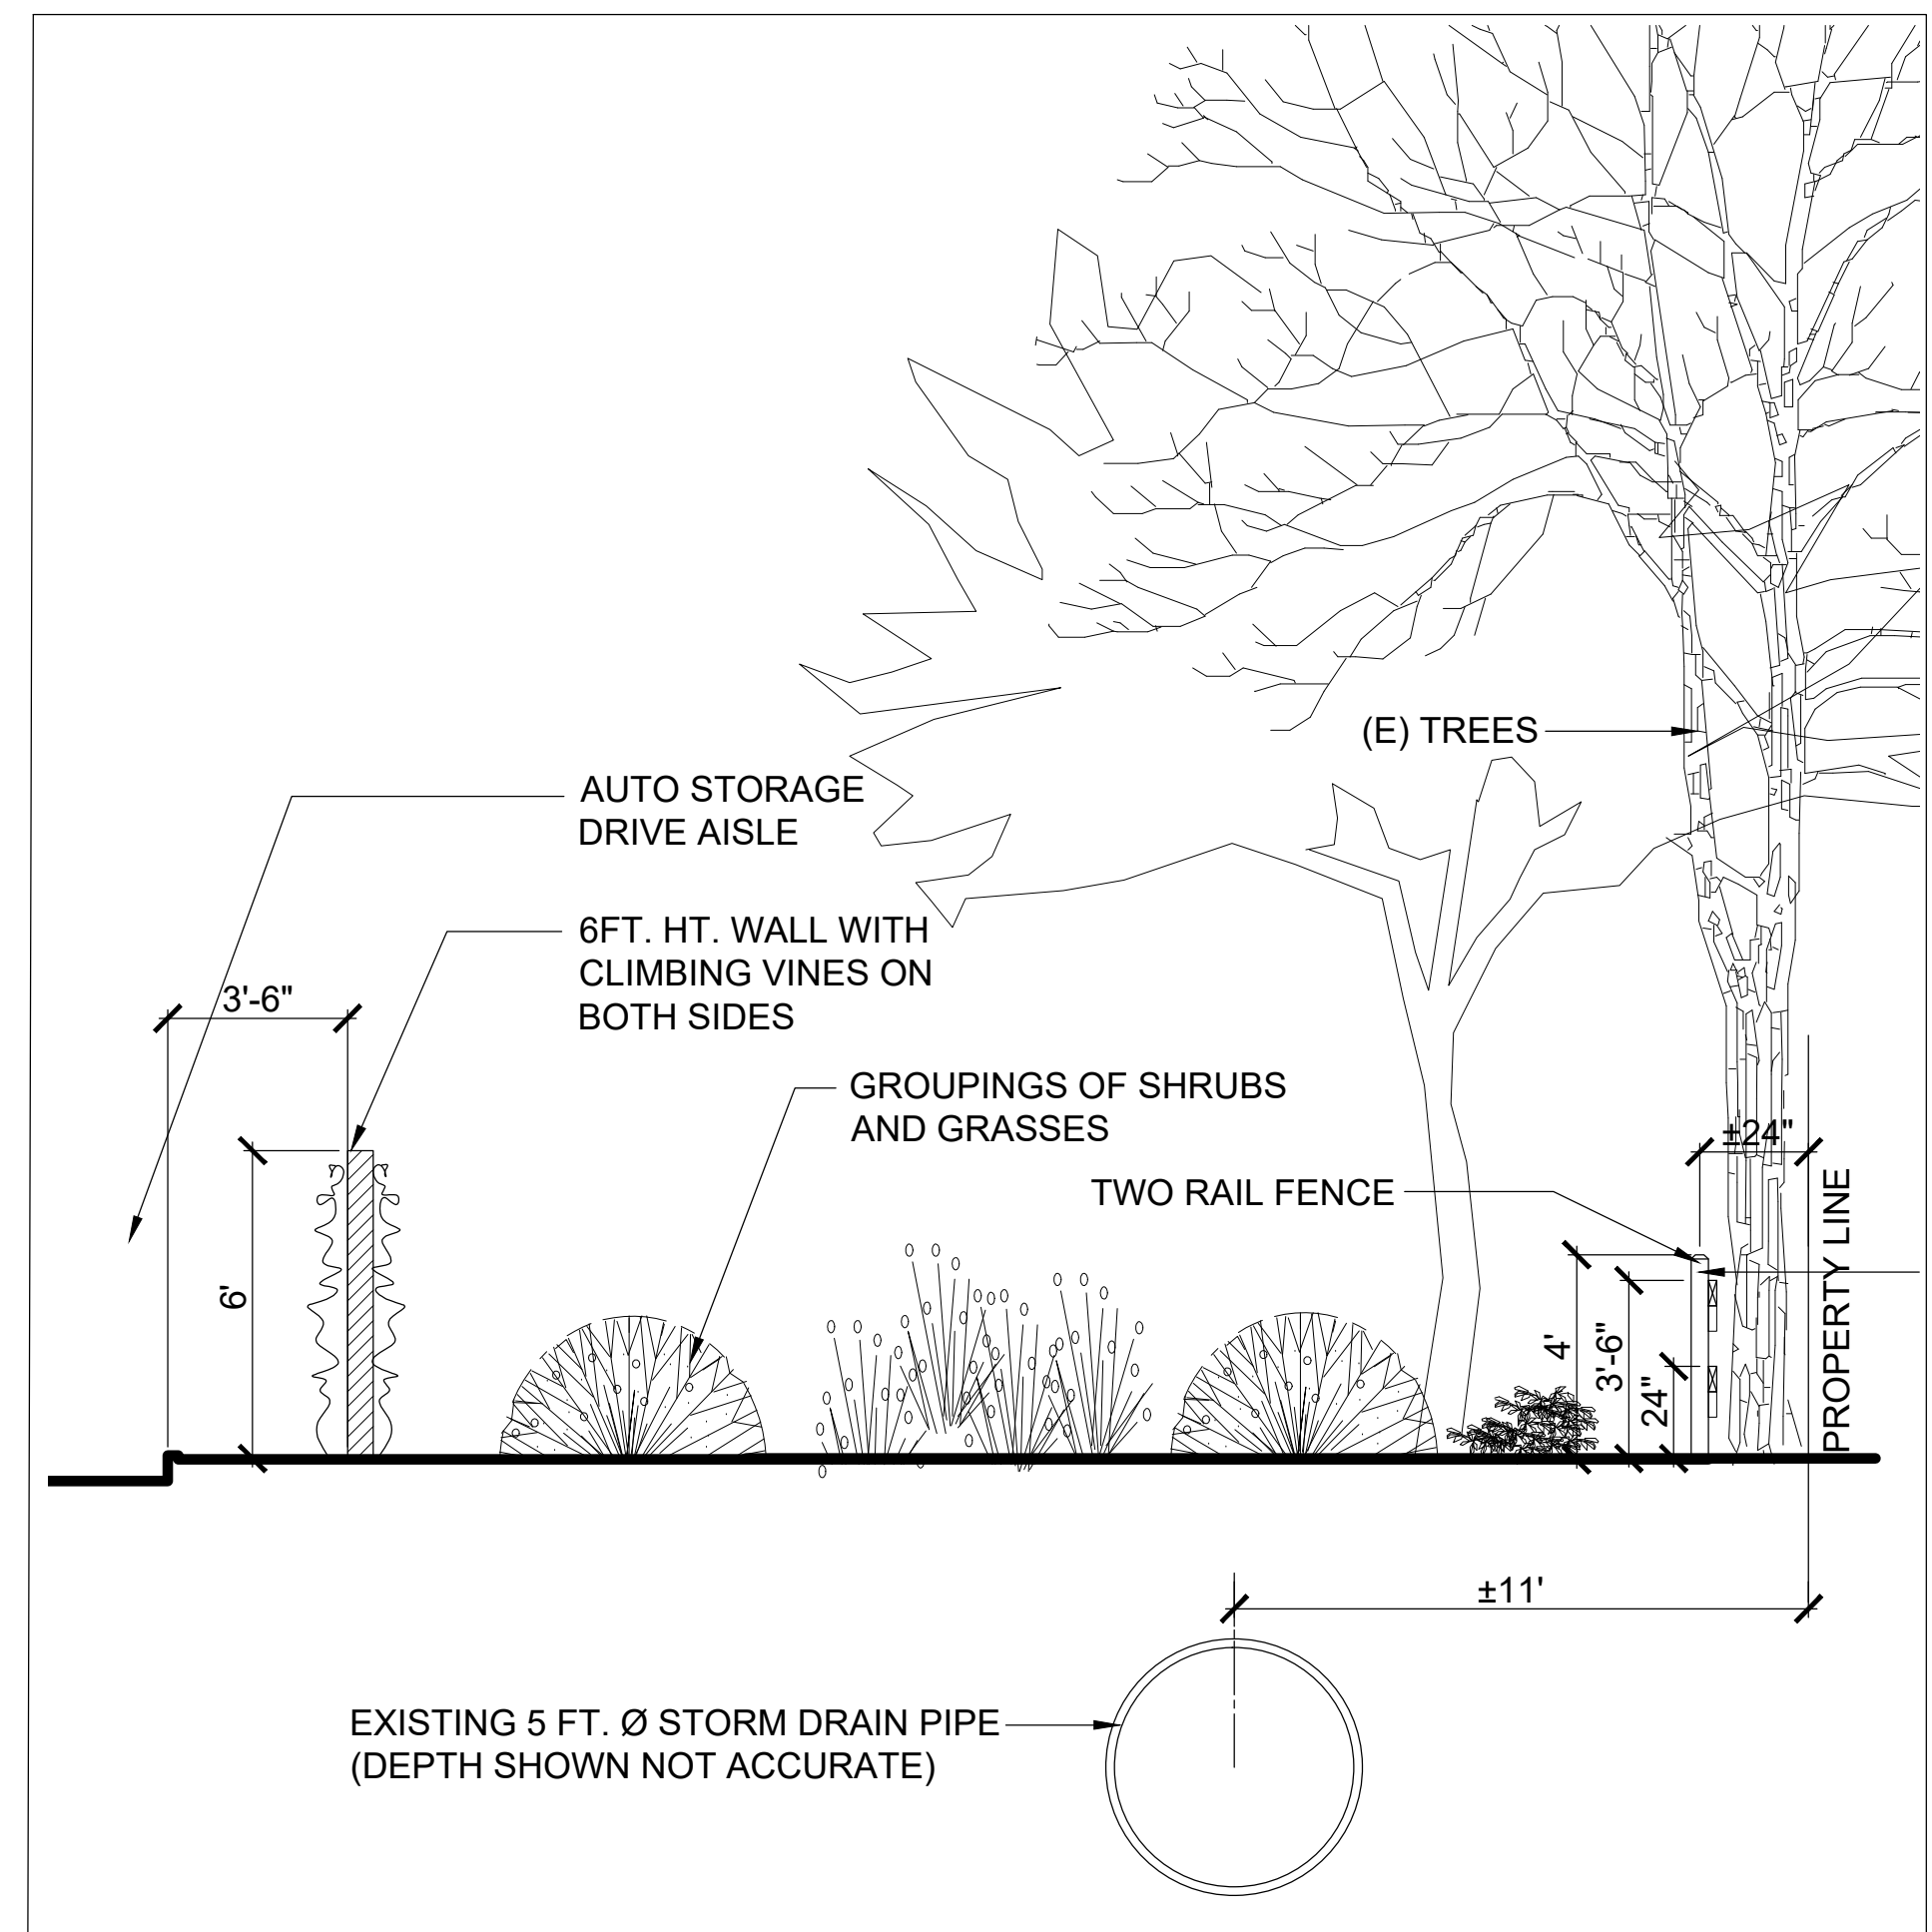


SECTION 'B': SOUTHERN PROPERTY LINE BUFFER

SEE SHEET L4 FOR PLANT LIST & IMAGES

NO.	REVISIONS

RW Stover & Associates, Inc.
Landscape Architecture
1020 North Main Street, Suite 4
San Jose, CA 95128
PH: 925.933.2583

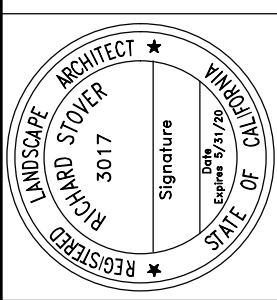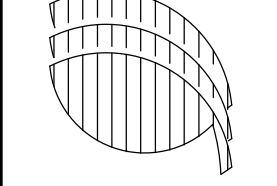

INSURANCE AUTO
AUCTIONS STORAGE
BAY POINT, CALIFORNIA

PRELIMINARY
LANDSCAPE
PLANS

DESIGNED: RS	DRAWN: RS
CHECKED: RS	JOB NO:
DATE: 05-28-20	
SCALE: NOTED	

SHEET
L1
OF SHEETS