

Notice of Determination

Appendix D

To:
 Office of Planning and Research
 U.S. Mail: _____ Street Address: _____
 P.O. Box 3044 1400 Tenth St., Rm 113
 Sacramento, CA 95812-3044 Sacramento, CA 95814

County Clerk
 County of: Fresno
 Address: 2220 Tulare St.
Fresno, CA 93721

From:
 Public Agency: City of Fresno, Public Utilities
 Address: 2101 G Street, Building A
Fresno, CA 93706
 Contact: Beth Field, PE
 Phone: (559) 621-01607

Lead Agency (if different from above):
SAME AS ABOVE
 Address: _____
 Contact: _____
 Phone: _____

SUBJECT: Filing of Notice of Determination in compliance with Section 21108 or 21152 of the Public Resources Code.

State Clearinghouse Number (if submitted to State Clearinghouse): 2022020073
 Project Title: Van Ness Avenue Water Transmission Grid Main
 Project Applicant: City of Fresno, Department of Public Utilities
 Project Location (include county): City Fresno, CA, Fresno County

Project Description:

Replace 0.55 miles of water distribution mains in Van Ness Ave. between Divisadero St. and Merced St. and relocate services to buildings fronting Van Ness Avenue that are currently served by water mains in the alleys between Van Ness and Fulton St. and between Van Ness and L St. Replace 2-inch water line in Van Ness Ave., from Amador St. to Divisadero St.

This is to advise that the City of Fresno has approved the above
 (Lead Agency or Responsible Agency)

described project on 4/28/22 and has made the following determinations regarding the above
 (date)
 described project.


1. The project [will will not] have a significant effect on the environment.
2. An Environmental Impact Report was prepared for this project pursuant to the provisions of CEQA.
 A Negative Declaration was prepared for this project pursuant to the provisions of CEQA.
3. Mitigation measures [were were not] made a condition of the approval of the project.
4. A mitigation reporting or monitoring plan [was was not] adopted for this project.
5. A statement of Overriding Considerations [was was not] adopted for this project.
6. Findings [were were not] made pursuant to the provisions of CEQA.

This is to certify that the final EIR with comments and responses and record of project approval, or the negative Declaration, is available to the General Public at:

City of Fresno, Utilities Planning and Engineering, 2101 G Street, Building A, Fresno, CA 93706

Signature (Public Agency): *Ephraim T. ...* Title: Professional Engineer

Date: 05/03/22 Date Received for filing at OPR: _____

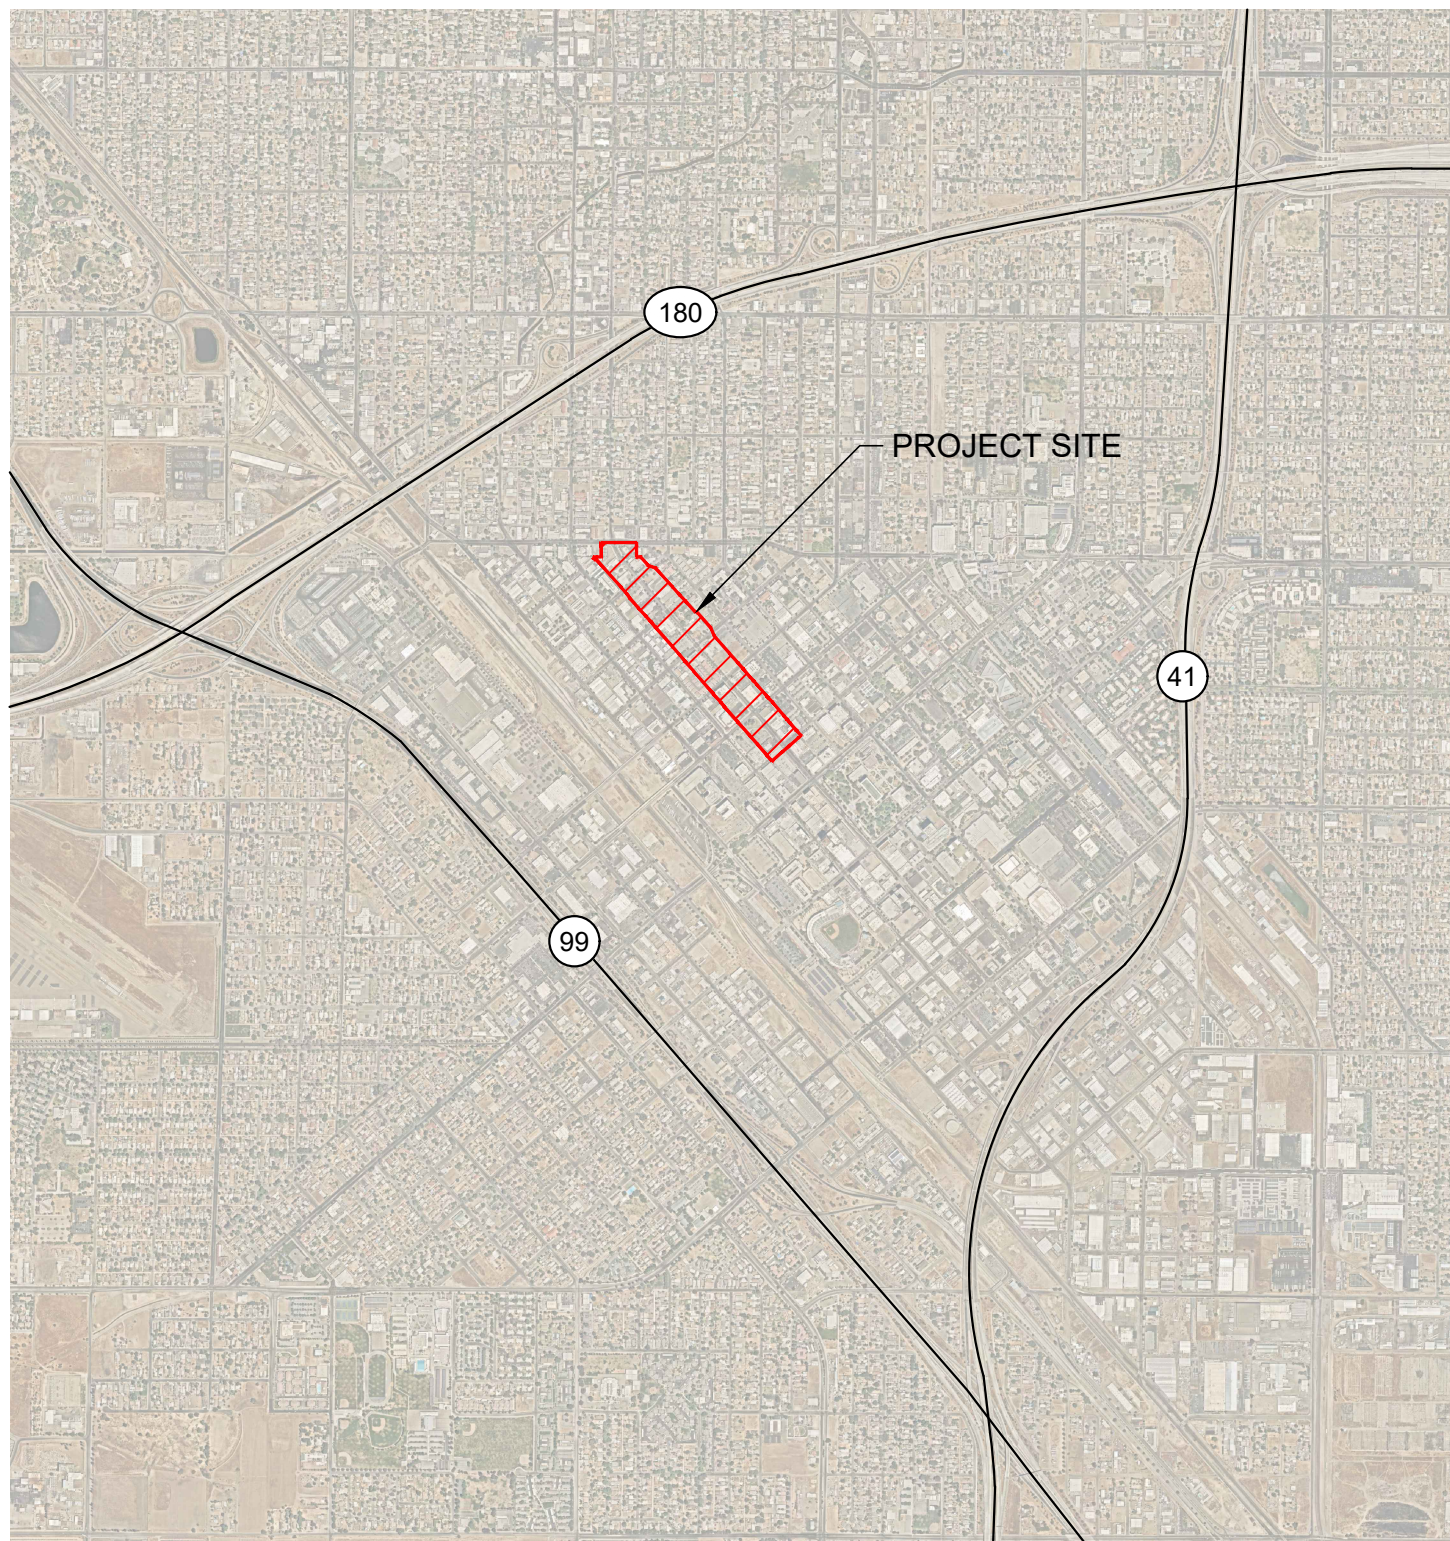

LOCATION MAP
NOT TO SCALE



PROJECT SITE
SCALE: 1"=500'



SITE LOCATION: VAN NESS AVE. FROM DIVISADERO ST. TO MERCED ST. | FRESNO, CA | 36.74003, -119.79511 | FIGURE: 1



CONSULTANT
Blair, Church & Flynn
Consulting Engineers
481 Clovis Avenue,
Suite 200
Clovis, California 93612
Tel: (509) 338-1400
Fax: (509) 338-1300

CITY OF FRESNO
VAN NESS AVENUE
WATER MAIN REPLACEMENT
LOCATION MAPS

DR. BY MG
CH. BY JM
DATE 10-18-21
SCALE: AS NOTED

SHEET NO. 1
OF 3 SHEETS