



May 13, 2021

Mr. Andrew Salas  
Gabrieleño Band of Mission Indians – Kizh Nation  
P.O. Box 393  
Covina, CA 91723

**VIA CERTIFIED MAIL**

**RE: AB 52 Consultation Notification for Valencia Greenery Composting Operation at the Olinda Alpha Landfill**

Dear Mr. Salas:

The County of Orange is conducting its AB 52 consultation process for a proposed composting operation at the Olinda Alpha Landfill that will be called the Valencia Greenery. Orange County Waste & Recycling provides this notice pursuant to the provisions of Assembly Bill 52 and Section 21080.3.1(d) of the Public Resources Code, requiring formal notification of projects in the geographic area that is traditionally and culturally affiliated with your tribe. Pursuant to Public Resources Code Section 21080.3.1, California Native American tribes have 30 days from receipt of this notification to request consultation with OC Waste & Recycling regarding possible significant effects that implementation of this project may have on Tribal Cultural Resources. Please consider this letter and preliminary project information as the initiation of the California Environmental Quality Act, specifically Public Resources Code 21080.3.1 and Chapter 532 Statutes of 2014 (i.e., AB 52). Please respond within 30 days, pursuant to PRC 21080.3.1(d) if you would like to consult on this project.

OC Waste & Recycling owns and operates three active solid waste landfills in Orange County and provides post-closure maintenance at twenty closed landfill sites in Orange County. The active Olinda Alpha Landfill is located at 1942 Valencia Avenue, Brea, as shown on **Figure 1, Site Location Map**. SB 1383 requires all jurisdictions in California to recycle at least 50 percent of all organic waste materials that are currently going to solid waste landfills by 2020 and at least 75 percent by 2025. In accordance with this new law, OC Waste & Recycling is proposing to implement a maximum 230 ton per day composting operation on an approximately 7.7 acre area at the existing Olinda Alpha Landfill, refer to **Figure 2, Proposed Site Layout**. The composting operation is planned to include a phased approach, starting with open windrow composting and ultimately shifting to a Covered Aerated Static Pile composting operation. **The composting operation will be located entirely on previously disturbed former refuse areas (i.e., on trash). No new native areas will be disturbed.** Construction of the composting operation is anticipated in 2022.

OC Waste & Recycling is the lead agency under CEQA for the proposed project. The proposed composting operation will be required to obtain permits from the California Department of Resources Recycling and Recovery (CalRecycle), California Regional Water Quality Control

Board – San Diego Region, South Coast Air Quality Management District, Orange County Health Care Agency – Environmental Health Division (acting in its capacity as the Local Enforcement Agency for CalRecycle) and the Orange County Fire Authority.

If you would like to consult on this project, please respond in writing to the following:

Aimee Halligan, Sr. Environmental Resources Specialist  
OC Waste & Recycling  
601 N. Ross Street, 5<sup>th</sup> Floor  
Santa Ana, CA 92701

A response can also be provided via email to [aimee.halligan@ocwr.ocgov.com](mailto:aimee.halligan@ocwr.ocgov.com). I can also be reached at (949) 728-3063.

Sincerely,




Aimee Halligan, Sr. Environmental Resources Specialist  
OC Waste & Recycling

Attachments:


Figure 1: Site Location Map

Figure 2: Proposed Site Layout

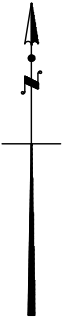

**PROJECT  
LOCATION**

LOS ANGELES COUNTY  
ORANGE COUNTY

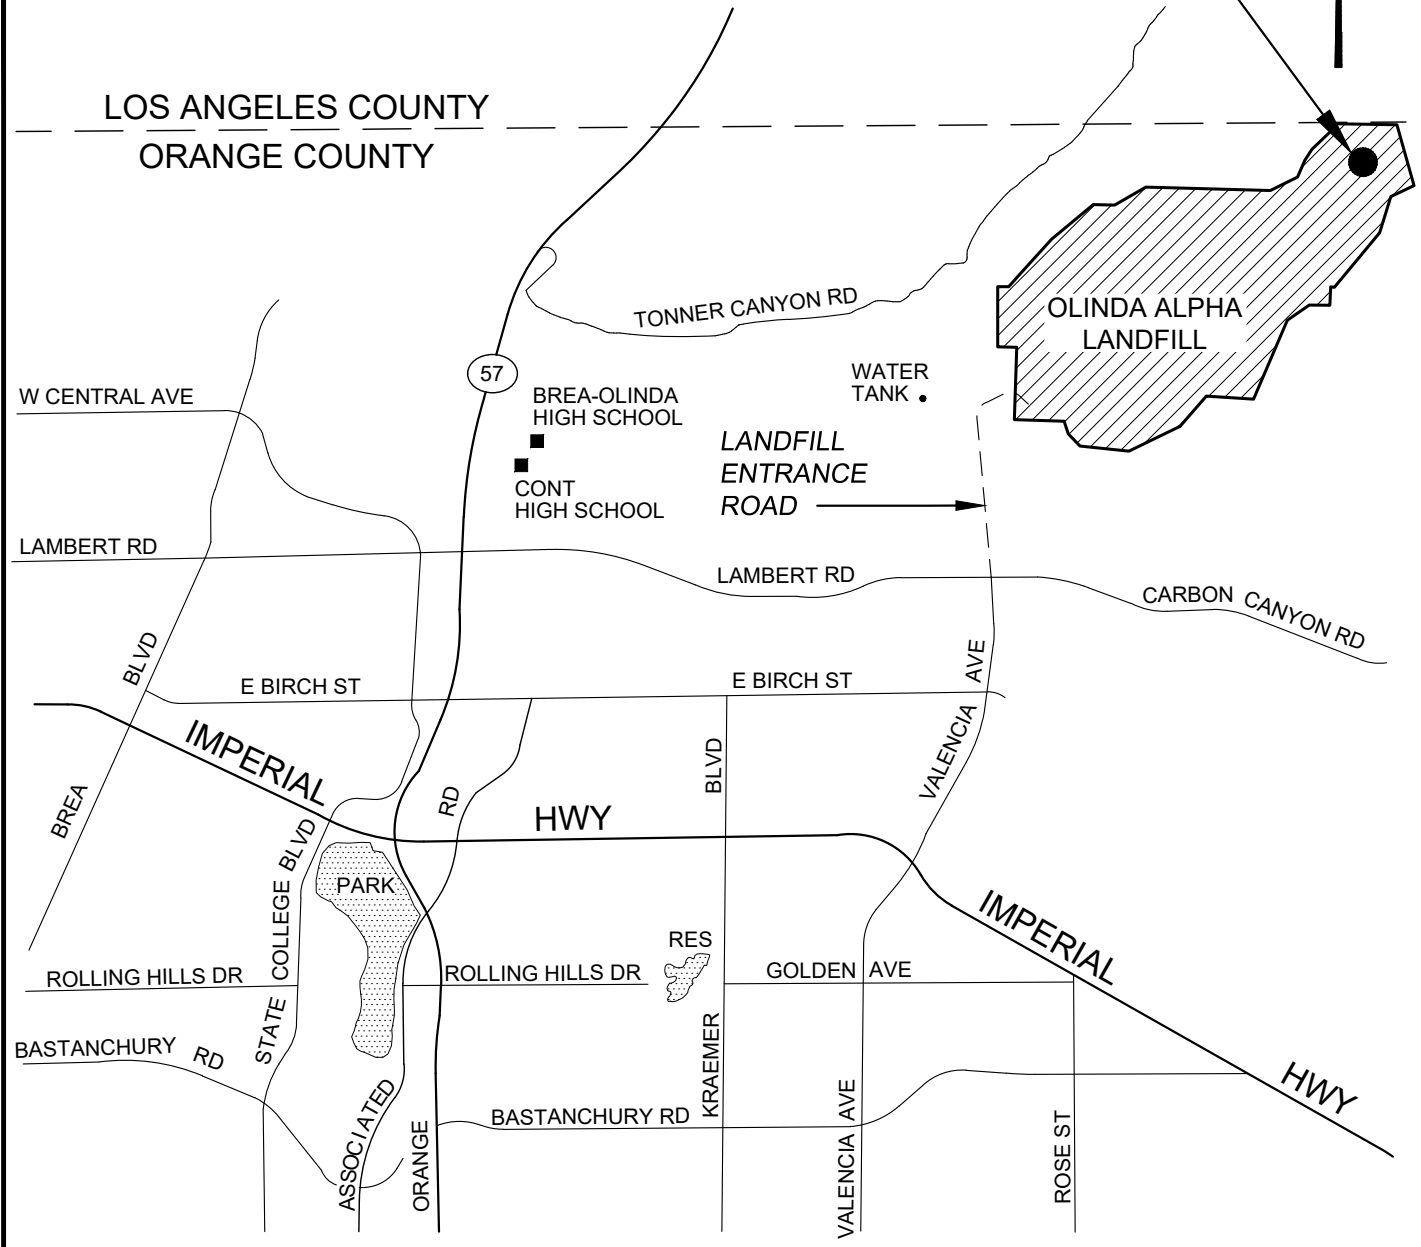

**LOCATION MAP**  
NTS

P:\CIVIL\INDA\VALENCIA GREENERY\CAD\SHETS\FIGURES\C-800 SITE LOCATION MAP.DWG 3/2/2021 3:07 PM





**TETRA TECH**  
21700 Copley Drive, Suite 200  
Diamond Bar, CA 91765  
TEL 909.860.7777 FAX 909.860.8017

VALENCIA GREENERY

**SITE LOCATION MAP**

**FIGURE 1**

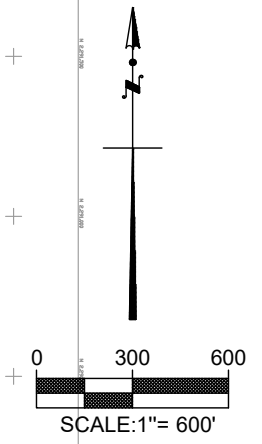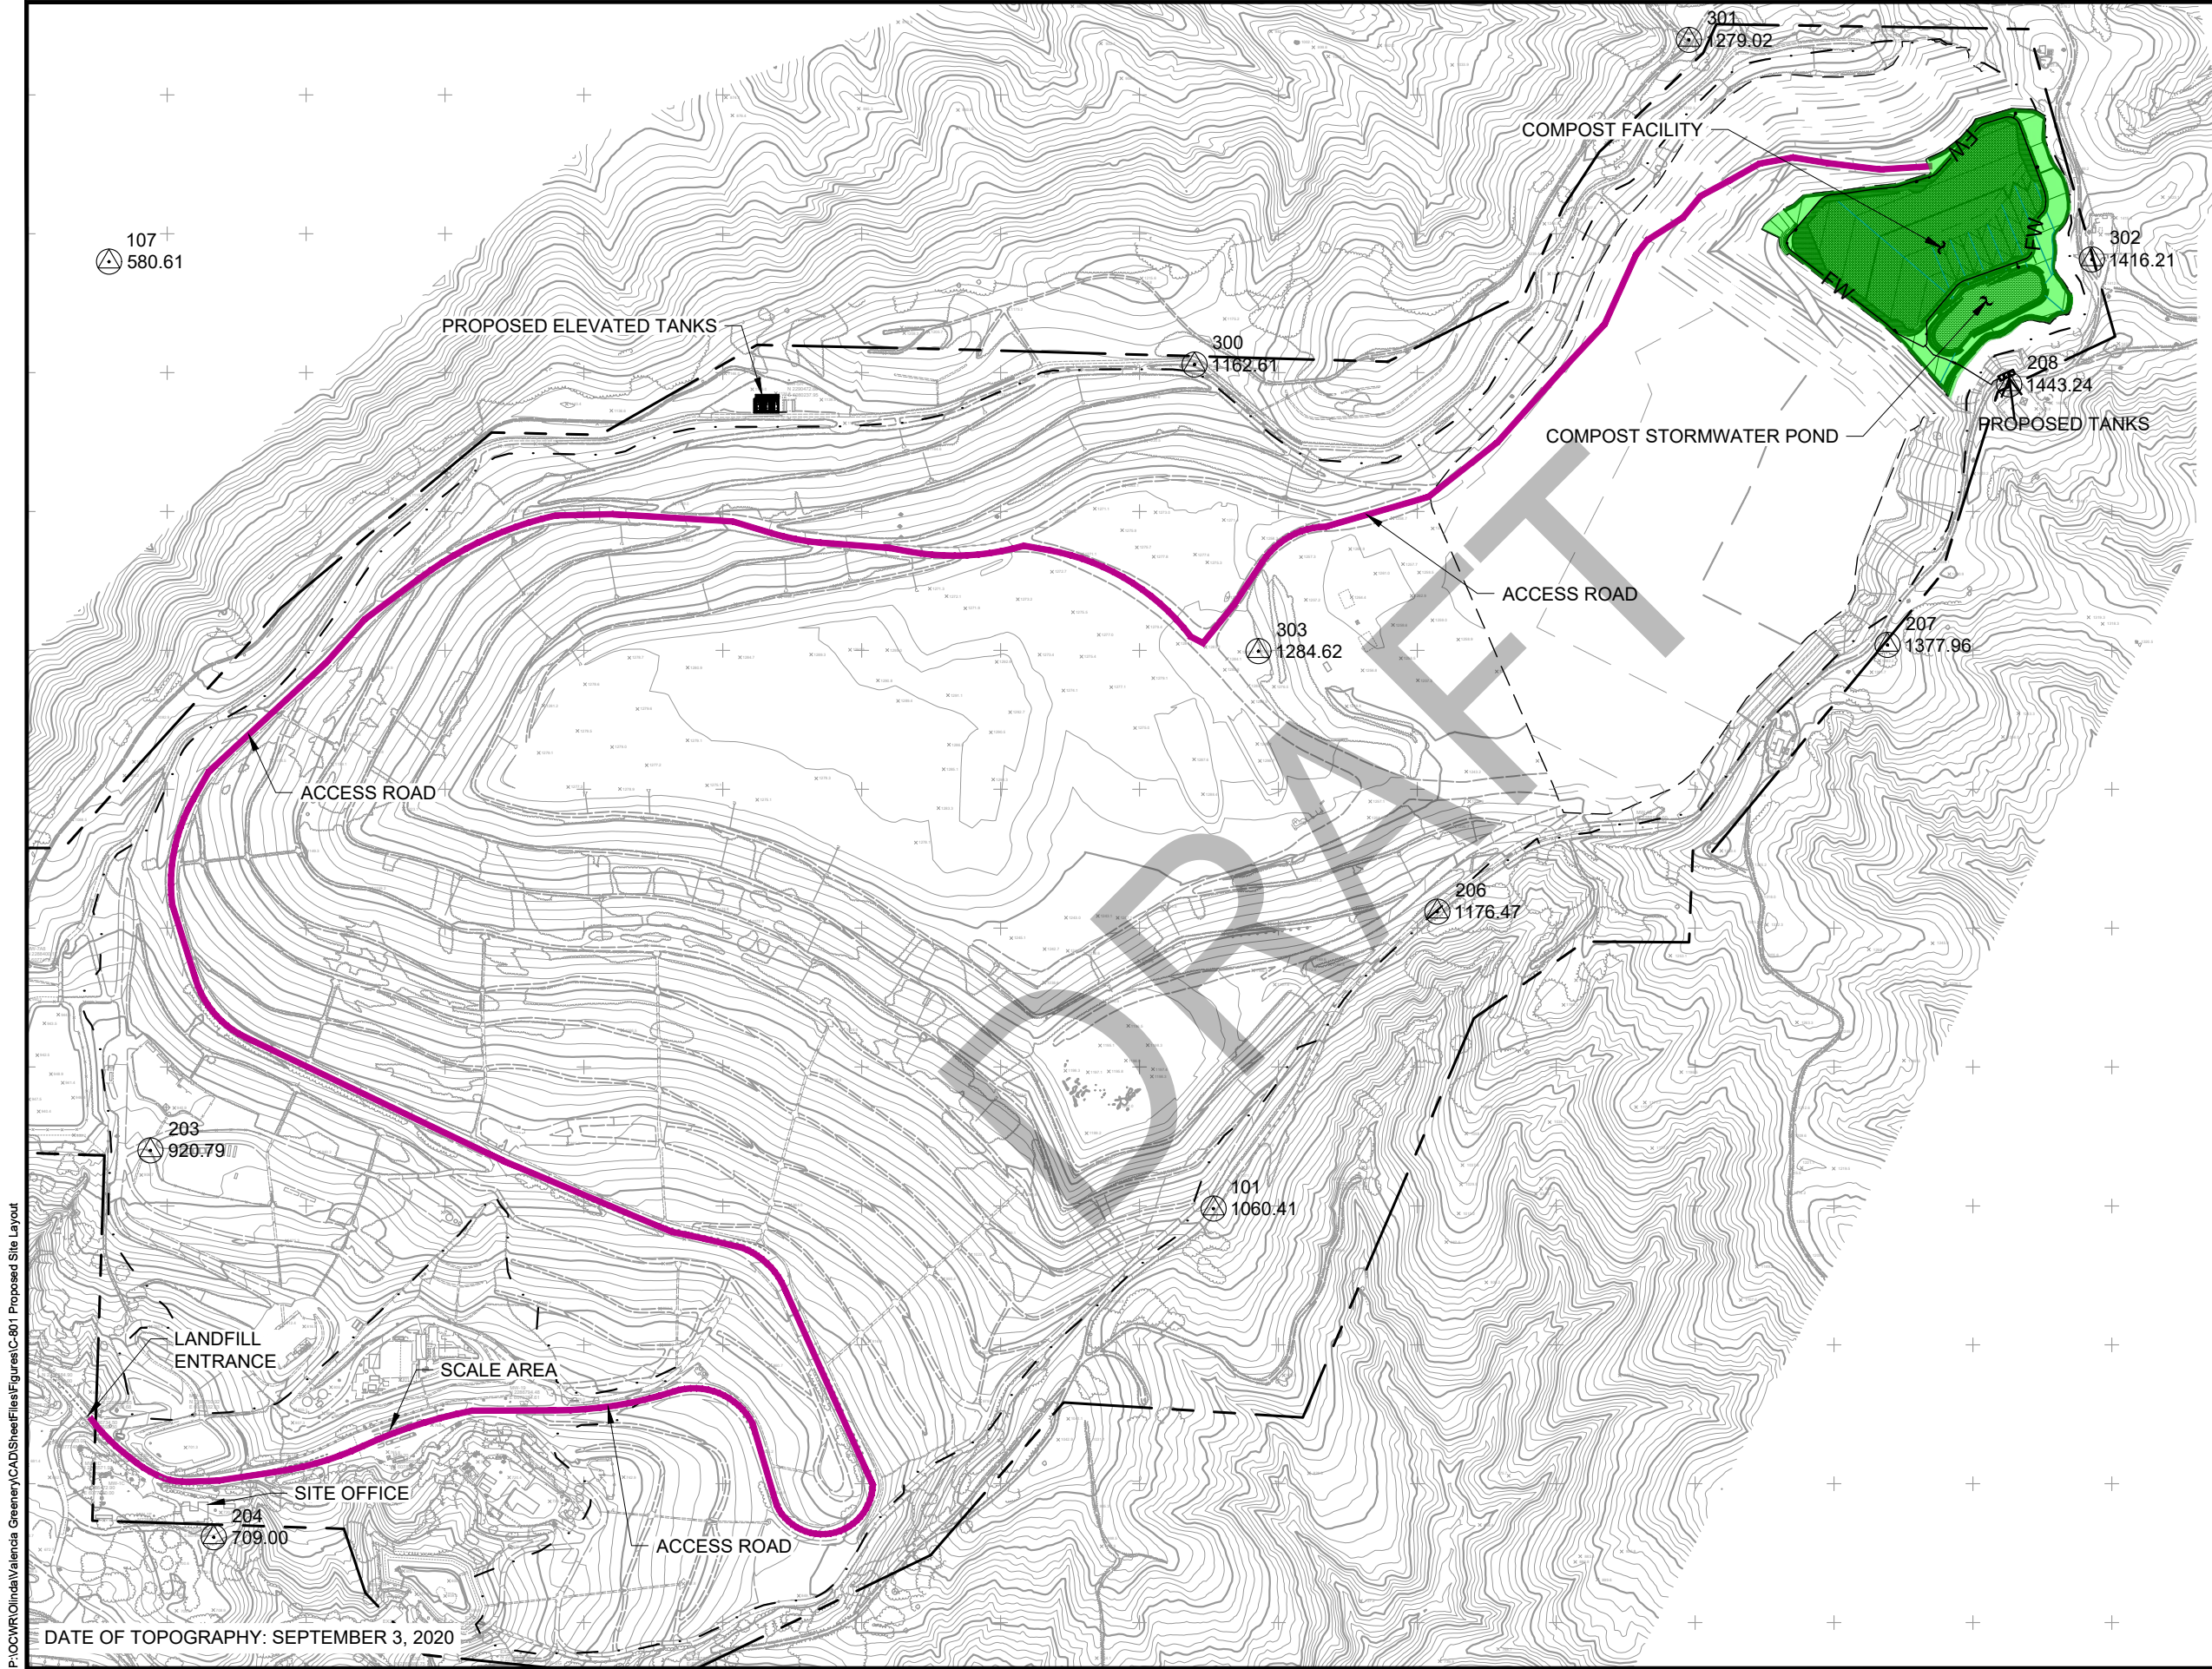

P:\OC\WR\Olin\Valencia Greenery\CAD\SheetFiles\Figures\C-801 Proposed Site Layout

DATE OF TOPOGRAPHY: SEPTEMBER 3, 2020

**TETRA TECH**  
 21700 Copley Drive, Suite 200  
 Diamond Bar, CA 91765  
 TEL 909.860.7777 FAX 909.860.8017

OC WASTE & RECYCLING	
DESIGNED BY: V.H.Y.	DATE: 03-2021
DRAWN BY: R.C.W.	PROJ. NO.: 2018-0180G
CHECKED BY: V.B.	
APPROVED BY: G.E.S.	

VALENCIA GREENERY

**PROPOSED SITE LAYOUT**

FIGURE 2



May 13, 2021

Mr. Anthony Morales, Chief  
San Gabriel Band of Mission Indians  
P.O. Box 693  
San Gabriel, CA 91778

**VIA CERTIFIED MAIL**

**RE: AB 52 Consultation Notification for Valencia Greenery Composting Operation at the Olinda Alpha Landfill**

Dear Mr. Morales:

The County of Orange is conducting its AB 52 consultation process for a proposed composting operation at the Olinda Alpha Landfill that will be called the Valencia Greenery. Orange County Waste & Recycling provides this notice pursuant to the provisions of Assembly Bill 52 and Section 21080.3.1(d) of the Public Resources Code, requiring formal notification of projects in the geographic area that is traditionally and culturally affiliated with your tribe. Pursuant to Public Resources Code Section 21080.3.1, California Native American tribes have 30 days from receipt of this notification to request consultation with OC Waste & Recycling regarding possible significant effects that implementation of this project may have on Tribal Cultural Resources. Please consider this letter and preliminary project information as the initiation of the California Environmental Quality Act, specifically Public Resources Code 21080.3.1 and Chapter 532 Statutes of 2014 (i.e., AB 52). Please respond within 30 days, pursuant to PRC 21080.3.1(d) if you would like to consult on this project.

OC Waste & Recycling owns and operates three active solid waste landfills in Orange County and provides post-closure maintenance at twenty closed landfill sites in Orange County. The active Olinda Alpha Landfill is located at 1942 Valencia Avenue, Brea, as shown on **Figure 1, Site Location Map**. SB 1383 requires all jurisdictions in California to recycle at least 50 percent of all organic waste materials that are currently going to solid waste landfills by 2020 and at least 75 percent by 2025. In accordance with this new law, OC Waste & Recycling is proposing to implement a maximum 230 ton per day composting operation on an approximately 7.7 acre area at the existing Olinda Alpha Landfill, refer to **Figure 2, Proposed Site Layout**. The composting operation is planned to include a phased approach, starting with open windrow composting and ultimately shifting to a Covered Aerated Static Pile composting operation. **The composting operation will be located entirely on previously disturbed former refuse areas (i.e., on trash). No new native areas will be disturbed.** Construction of the composting operation is anticipated in 2022.

OC Waste & Recycling is the lead agency under CEQA for the proposed project. The proposed composting operation will be required to obtain permits from the California Department of Resources Recycling and Recovery (CalRecycle), California Regional Water Quality Control

Board – San Diego Region, South Coast Air Quality Management District, Orange County Health Care Agency – Environmental Health Division (acting in its capacity as the Local Enforcement Agency for CalRecycle) and the Orange County Fire Authority.

If you would like to consult on this project, please respond in writing to the following:

Aimee Halligan, Sr. Environmental Resources Specialist  
OC Waste & Recycling  
601 N. Ross Street, 5<sup>th</sup> Floor  
Santa Ana, CA 92701

A response can also be provided via email to [aimee.halligan@ocwr.ocgov.com](mailto:aimee.halligan@ocwr.ocgov.com). I can also be reached at (949) 728-3063.

Sincerely,




Aimee Halligan, Sr. Environmental Resources Specialist  
OC Waste & Recycling

Attachments:


Figure 1: Site Location Map

Figure 2: Proposed Site Layout

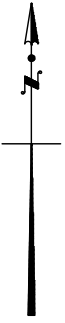

**PROJECT  
LOCATION**

LOS ANGELES COUNTY  
ORANGE COUNTY

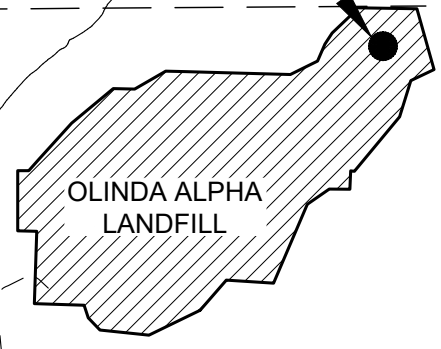

OLINDA ALPHA  
LANDFILL

TONNER CANYON RD

57

BREA-OLINDA  
HIGH SCHOOL  
■  
CONT  
HIGH SCHOOL

WATER  
TANK ●

LANDFILL  
ENTRANCE  
ROAD →

W CENTRAL AVE

LAMBERT RD

LAMBERT RD

CARBON CANYON RD

BREA  
BLVD

E BIRCH ST

E BIRCH ST

VALENCIA  
AVE

IMPERIAL


RD

HWY

BLVD

IMPERIAL

HWY

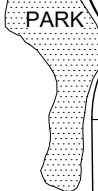

PARK



RES

ROLLING HILLS DR

ROLLING HILLS DR

GOLDEN AVE

BASTANCHURY RD

STATE COLLEGE BLVD

ASSOCIATED  
ORANGE

BASTANCHURY RD

KRAEMER

VALENCIA AVE

ROSE ST

LOCATION MAP

NTS



**TETRA TECH**

21700 Copley Drive, Suite 200  
Diamond Bar, CA 91765



TEL 909.860.7777 FAX 909.860.8017

VALENCIA GREENERY

SITE LOCATION MAP

FIGURE 1

P:\CIVIL\INDA\VALENCIA GREENERY\CAD\SITE\FIGURES\C-800 SITE LOCATION MAP.DWG 3/2/2021 3:07 PM

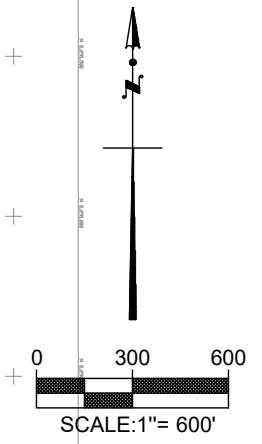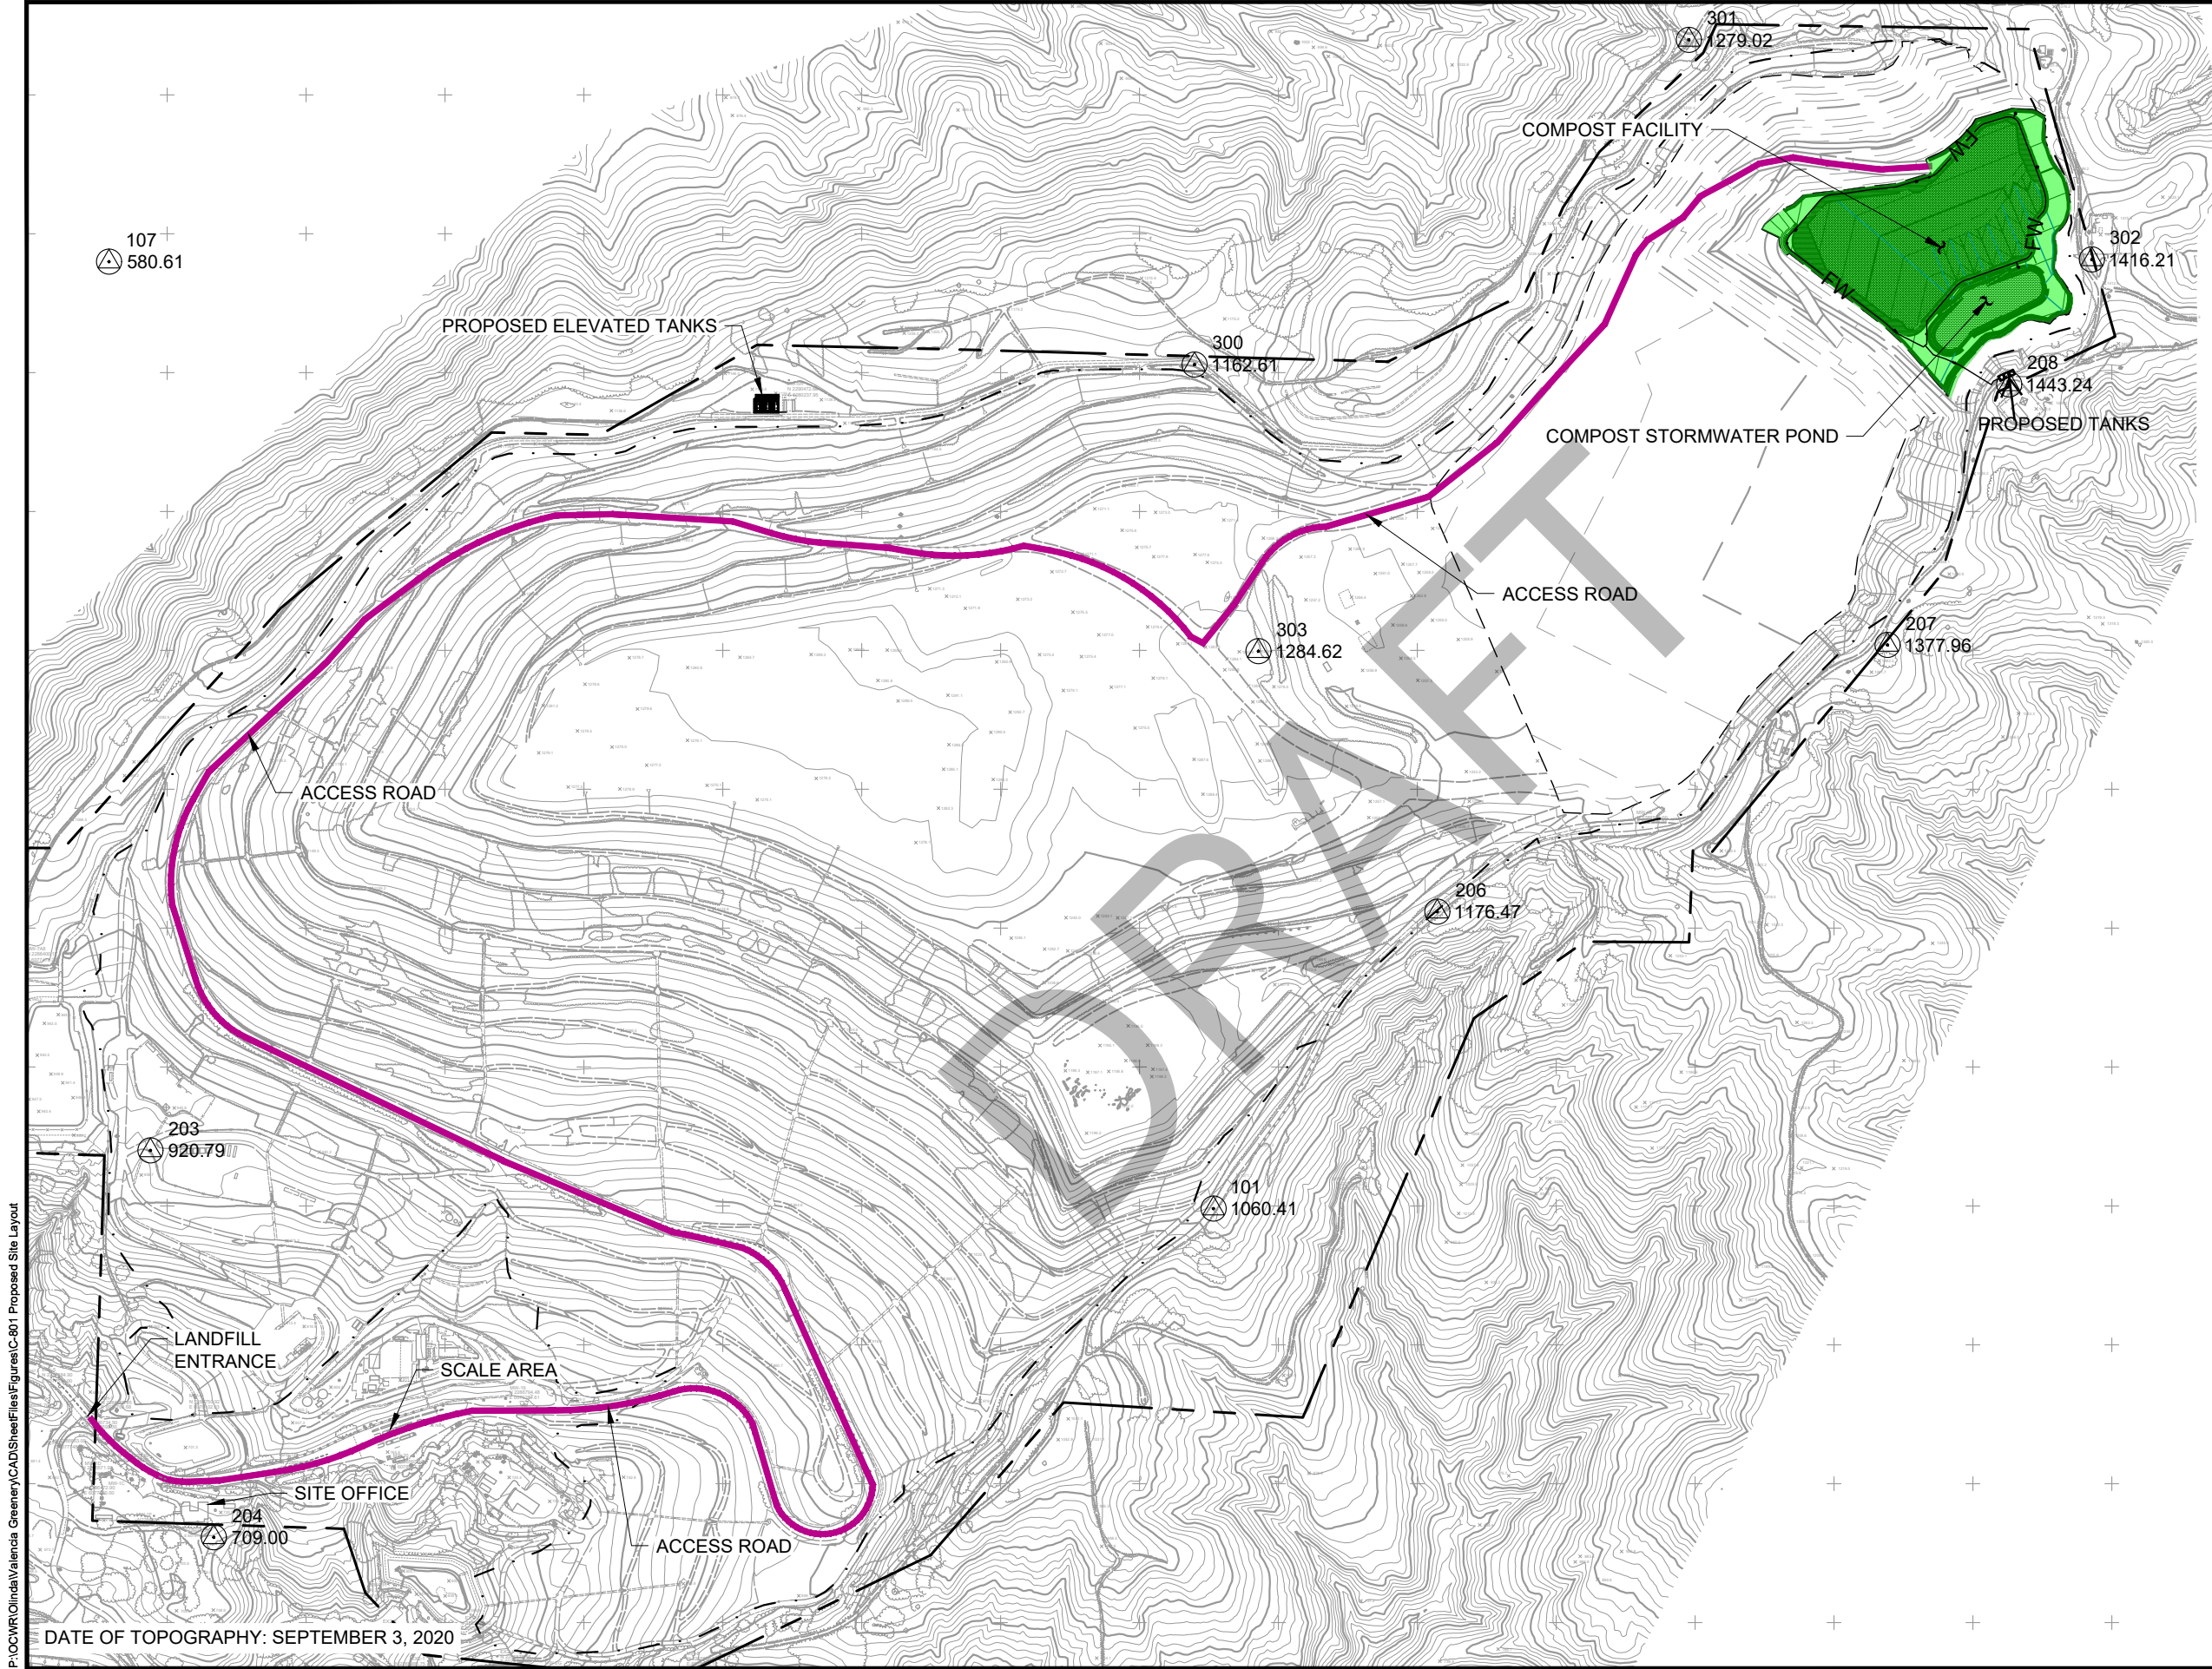

P:\OC\WR\Olin\Valencia Greenery\CAD\SheetFiles\Figures\C-801 Proposed Site Layout

DATE OF TOPOGRAPHY: SEPTEMBER 3, 2020

**TETRA TECH**  
 21700 Copley Drive, Suite 200  
 Diamond Bar, CA 91765  
 TEL 909.860.7777 FAX 909.860.8017

OC WASTE & RECYCLING	
DESIGNED BY: V.H.Y.	DATE: 03-2021
DRAWN BY: R.C.W.	PROJ. NO.: 2018-0180G
CHECKED BY: V.B.	
APPROVED BY: G.E.S.	

VALENCIA GREENERY

**PROPOSED SITE LAYOUT**

FIGURE 2





May 13, 2021

Mr. Joseph Ontiveros  
Soboba Band of Luiseño Indians  
P.O. Box 487  
San Jacinto, CA 92581

**VIA CERTIFIED MAIL**

**RE: AB 52 Consultation Notification for Valencia Greenery Composting Operation at the Olinda Alpha Landfill**

Dear Mr. Ontiveros:

The County of Orange is conducting its AB 52 consultation process for a proposed composting operation at the Olinda Alpha Landfill that will be called the Valencia Greenery. Orange County Waste & Recycling provides this notice pursuant to the provisions of Assembly Bill 52 and Section 21080.3.1(d) of the Public Resources Code, requiring formal notification of projects in the geographic area that is traditionally and culturally affiliated with your tribe. Pursuant to Public Resources Code Section 21080.3.1, California Native American tribes have 30 days from receipt of this notification to request consultation with OC Waste & Recycling regarding possible significant effects that implementation of this project may have on Tribal Cultural Resources. Please consider this letter and preliminary project information as the initiation of the California Environmental Quality Act, specifically Public Resources Code 21080.3.1 and Chapter 532 Statutes of 2014 (i.e., AB 52). Please respond within 30 days, pursuant to PRC 21080.3.1(d) if you would like to consult on this project.

OC Waste & Recycling owns and operates three active solid waste landfills in Orange County and provides post-closure maintenance at twenty closed landfill sites in Orange County. The active Olinda Alpha Landfill is located at 1942 Valencia Avenue, Brea, as shown on **Figure 1, Site Location Map**. SB 1383 requires all jurisdictions in California to recycle at least 50 percent of all organic waste materials that are currently going to solid waste landfills by 2020 and at least 75 percent by 2025. In accordance with this new law, OC Waste & Recycling is proposing to implement a maximum 230 ton per day composting operation on an approximately 7.7 acre area at the existing Olinda Alpha Landfill, refer to **Figure 2, Proposed Site Layout**. The composting operation is planned to include a phased approach, starting with open windrow composting and ultimately shifting to a Covered Aerated Static Pile composting operation. **The composting operation will be located entirely on previously disturbed former refuse areas (i.e., on trash). No new native areas will be disturbed.** Construction of the composting operation is anticipated in 2022.

OC Waste & Recycling is the lead agency under CEQA for the proposed project. The proposed composting operation will be required to obtain permits from the California Department of Resources Recycling and Recovery (CalRecycle), California Regional Water Quality Control

Board – San Diego Region, South Coast Air Quality Management District, Orange County Health Care Agency – Environmental Health Division (acting in its capacity as the Local Enforcement Agency for CalRecycle) and the Orange County Fire Authority.

If you would like to consult on this project, please respond in writing to the following:

Aimee Halligan, Sr. Environmental Resources Specialist  
OC Waste & Recycling  
601 N. Ross Street, 5<sup>th</sup> Floor  
Santa Ana, CA 92701

A response can also be provided via email to [aimee.halligan@ocwr.ocgov.com](mailto:aimee.halligan@ocwr.ocgov.com). I can also be reached at (949) 728-3063.

Sincerely,


A handwritten signature in blue ink that reads "Aimee Halligan".

Aimee Halligan, Sr. Environmental Resources Specialist  
OC Waste & Recycling

Attachments:


Figure 1: Site Location Map

Figure 2: Proposed Site Layout

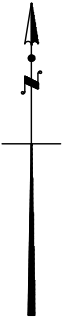

**PROJECT LOCATION**

LOS ANGELES COUNTY  
ORANGE COUNTY

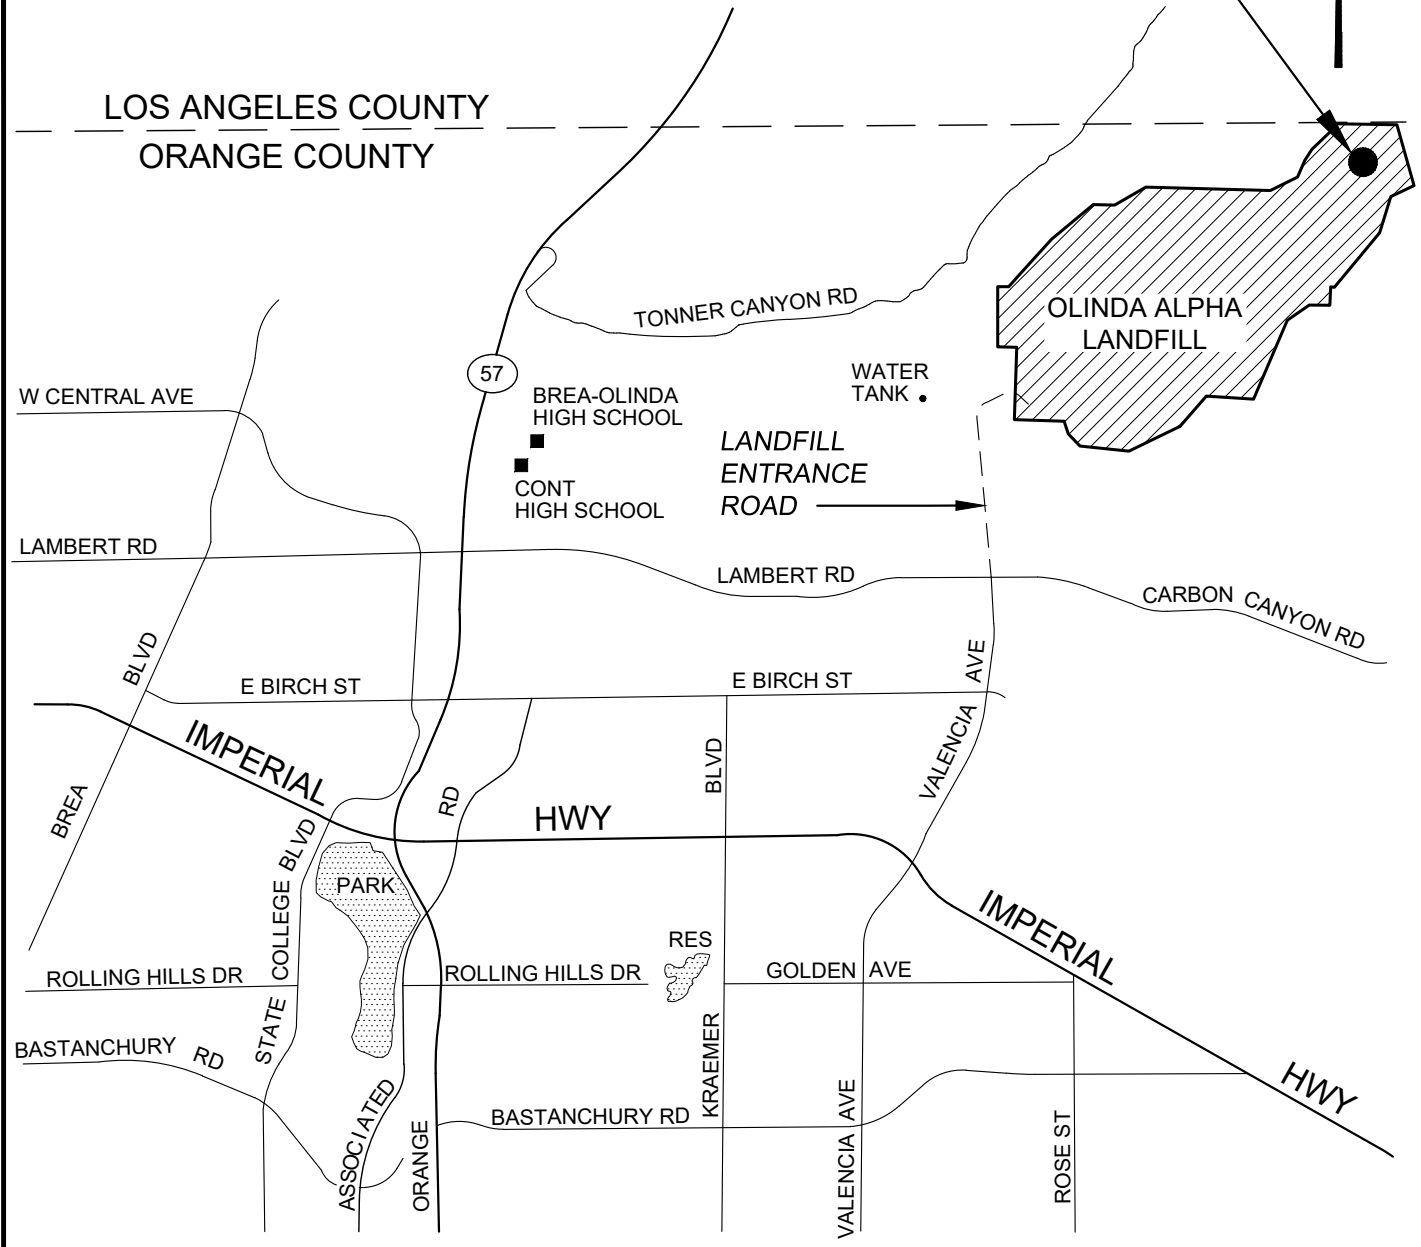

**LOCATION MAP**  
NTS

P:\CIVIL\INDA\VALENCIA GREENERY\CAD\SHETS\FILES\FIGURES\C-800 SITE LOCATION MAP.DWG 3/2/2021 3:07 PM





**TETRA TECH**  
21700 Copley Drive, Suite 200  
Diamond Bar, CA 91765  
TEL 909.860.7777 FAX 909.860.8017

VALENCIA GREENERY

**SITE LOCATION MAP**

FIGURE 1

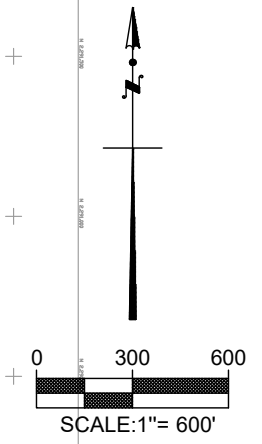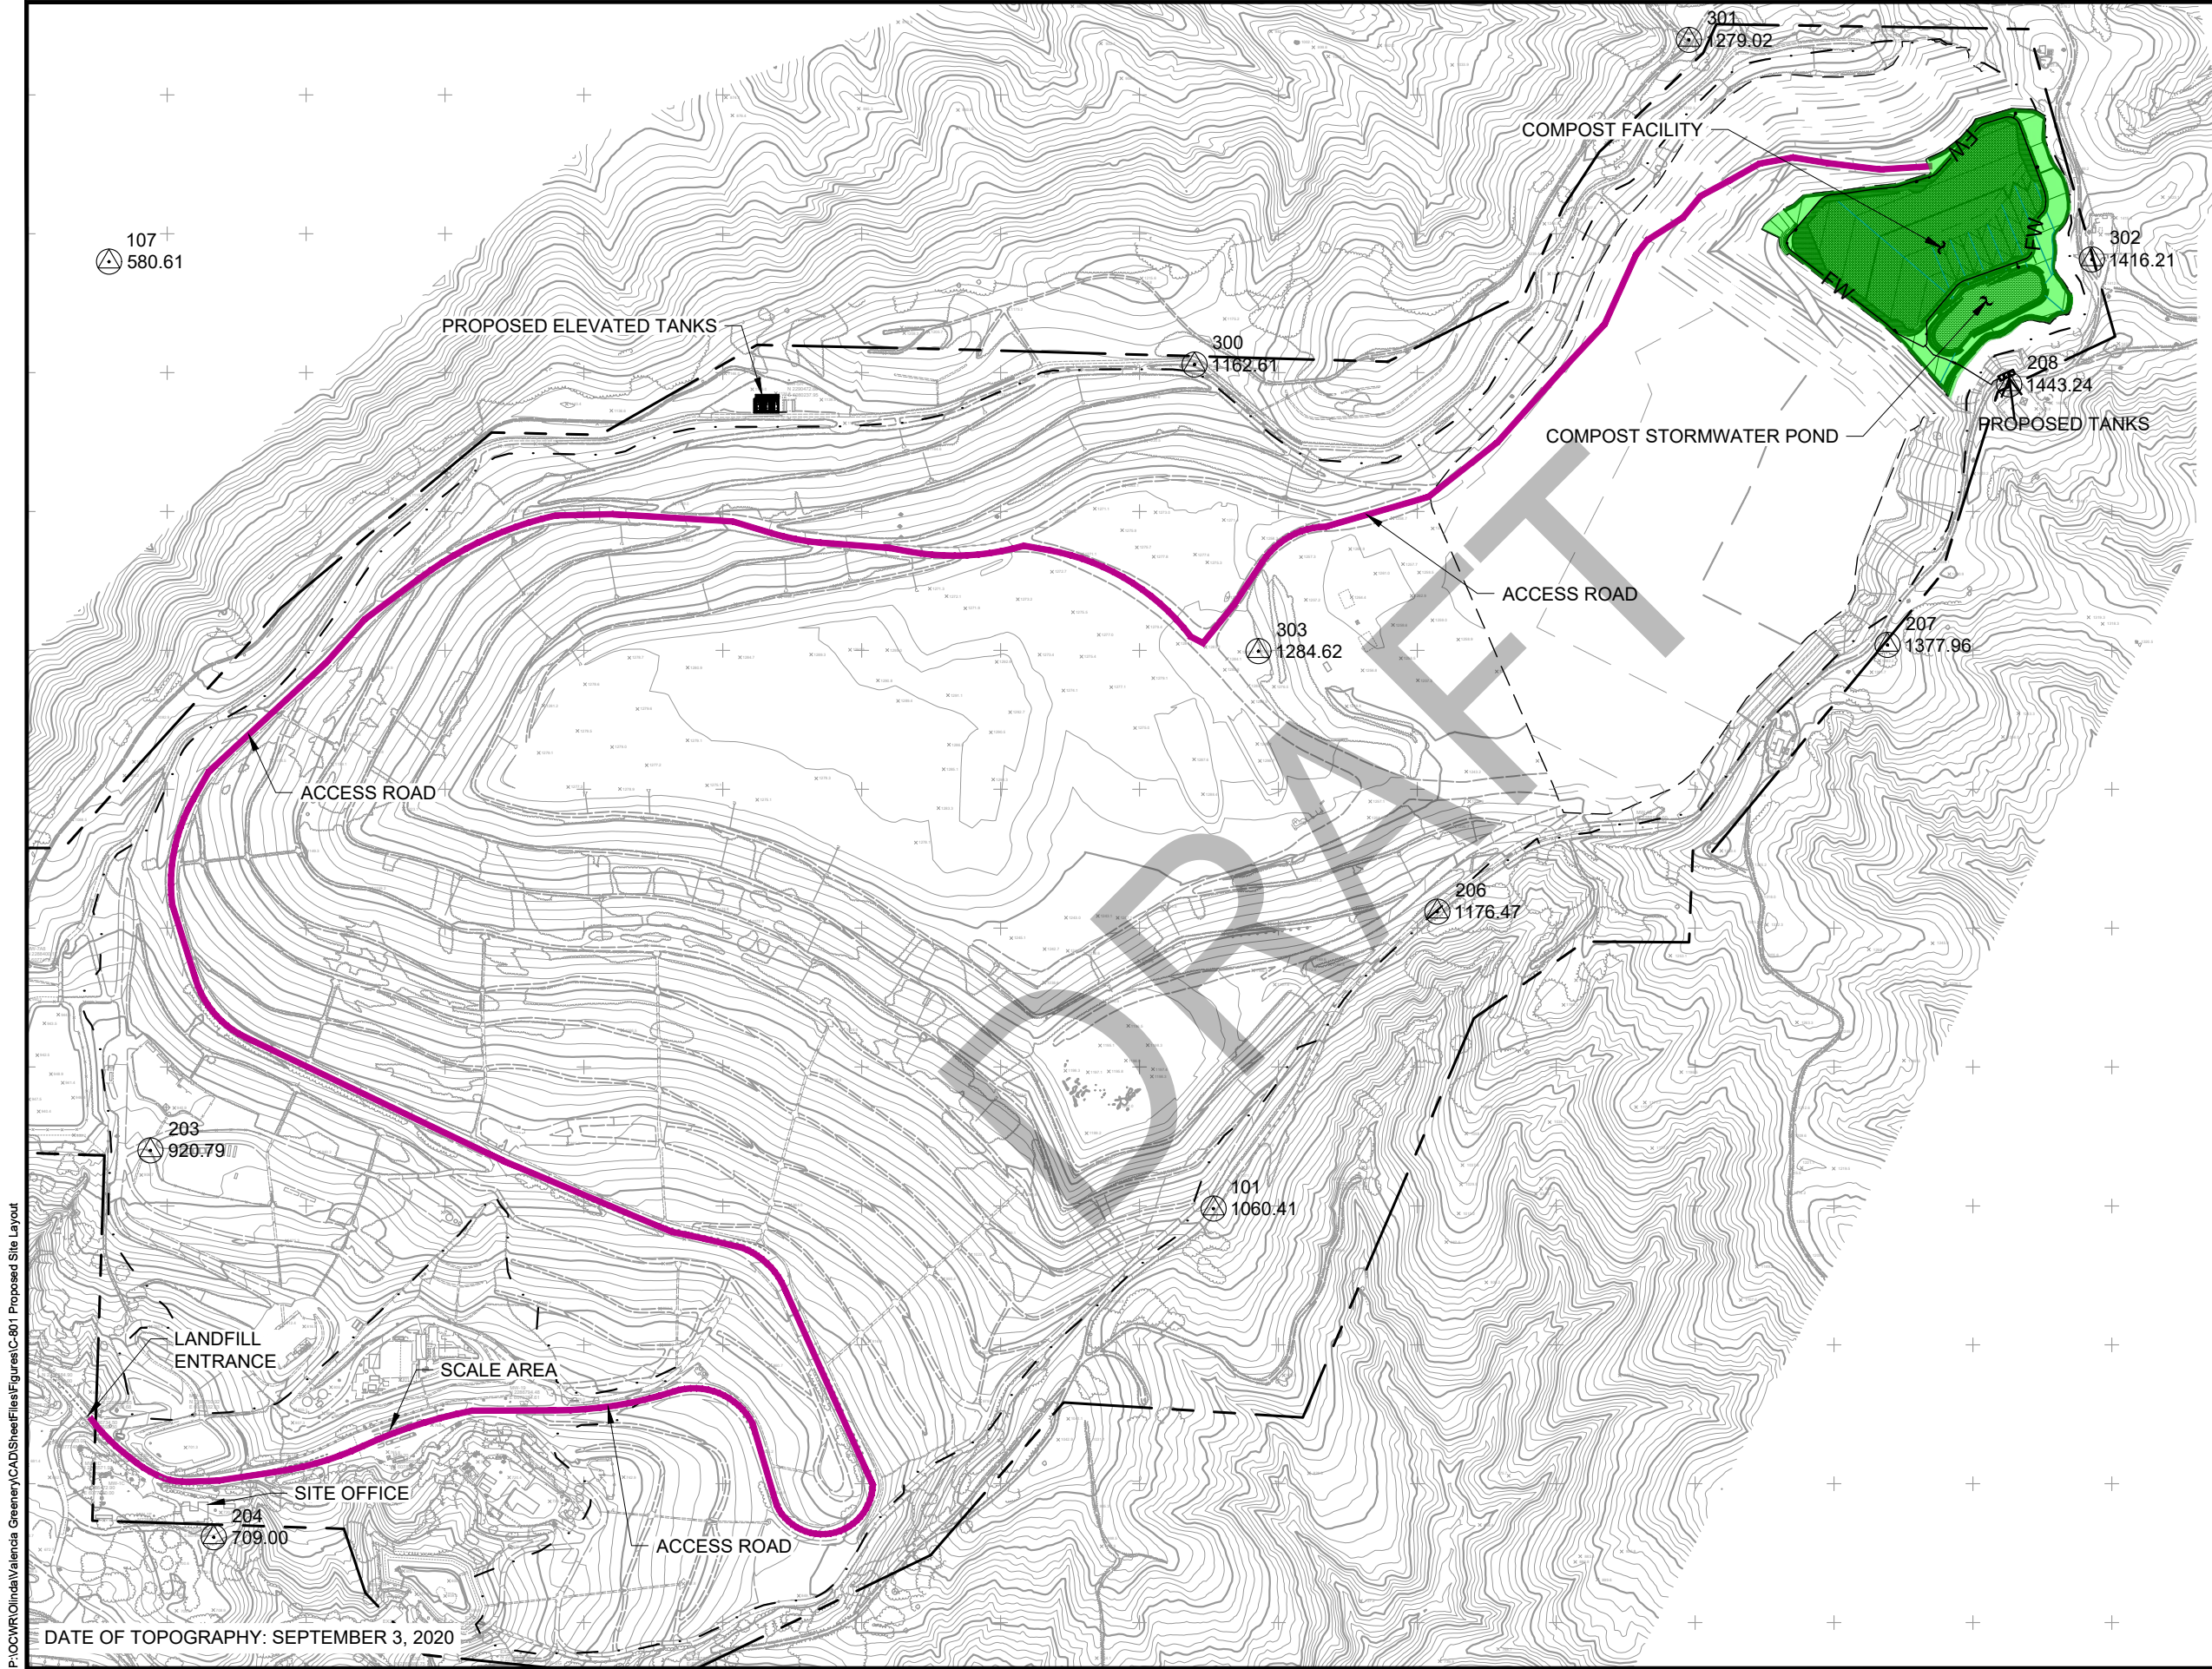

DATE OF TOPOGRAPHY: SEPTEMBER 3, 2020

P:\OC\WR\Olin\Valencia Greenery\CAD\SheetFiles\Figures\C-801 Proposed Site Layout

**TETRA TECH**  
 21700 Copley Drive, Suite 200  
 Diamond Bar, CA 91765  
 TEL 909.860.7777 FAX 909.860.8017

OC WASTE & RECYCLING	
DESIGNED BY: V.H.Y.	DATE: 03-2021
DRAWN BY: R.C.W.	PROJ. NO.: 2018-0180G
CHECKED BY: V.B.	
APPROVED BY: G.E.S.	

VALENCIA GREENERY

**PROPOSED SITE LAYOUT**

FIGURE 2



May 13, 2021

Ms. Joyce Stanfield Perry  
Juaneño Band of Mission Indians  
4955 Paseo Segovia  
Irvine, CA 92603

**VIA CERTIFIED MAIL**

**RE: AB 52 Consultation Notification for Valencia Greenery Composting Operation at the Olinda Alpha Landfill**

Dear Ms. Stanfield Perry:

The County of Orange is conducting its AB 52 consultation process for a proposed composting operation at the Olinda Alpha Landfill that will be called the Valencia Greenery. Orange County Waste & Recycling provides this notice pursuant to the provisions of Assembly Bill 52 and Section 21080.3.1(d) of the Public Resources Code, requiring formal notification of projects in the geographic area that is traditionally and culturally affiliated with your tribe. Pursuant to Public Resources Code Section 21080.3.1, California Native American tribes have 30 days from receipt of this notification to request consultation with OC Waste & Recycling regarding possible significant effects that implementation of this project may have on Tribal Cultural Resources. Please consider this letter and preliminary project information as the initiation of the California Environmental Quality Act, specifically Public Resources Code 21080.3.1 and Chapter 532 Statutes of 2014 (i.e., AB 52). Please respond within 30 days, pursuant to PRC 21080.3.1(d) if you would like to consult on this project.

OC Waste & Recycling owns and operates three active solid waste landfills in Orange County and provides post-closure maintenance at twenty closed landfill sites in Orange County. The active Olinda Alpha Landfill is located at 1942 Valencia Avenue, Brea, as shown on **Figure 1, Site Location Map**. SB 1383 requires all jurisdictions in California to recycle at least 50 percent of all organic waste materials that are currently going to solid waste landfills by 2020 and at least 75 percent by 2025. In accordance with this new law, OC Waste & Recycling is proposing to implement a maximum 230 ton per day composting operation on an approximately 7.7 acre area at the existing Olinda Alpha Landfill, refer to **Figure 2, Proposed Site Layout**. The composting operation is planned to include a phased approach, starting with open windrow composting and ultimately shifting to a Covered Aerated Static Pile composting operation. **The composting operation will be located entirely on previously disturbed former refuse areas (i.e., on trash). No new native areas will be disturbed.** Construction of the composting operation is anticipated in 2022.

OC Waste & Recycling is the lead agency under CEQA for the proposed project. The proposed composting operation will be required to obtain permits from the California Department of Resources Recycling and Recovery (CalRecycle), California Regional Water Quality Control

Board – San Diego Region, South Coast Air Quality Management District, Orange County Health Care Agency – Environmental Health Division (acting in its capacity as the Local Enforcement Agency for CalRecycle) and the Orange County Fire Authority.

If you would like to consult on this project, please respond in writing to the following:

Aimee Halligan, Sr. Environmental Resources Specialist  
OC Waste & Recycling  
601 N. Ross Street, 5<sup>th</sup> Floor  
Santa Ana, CA 92701

A response can also be provided via email to [aimee.halligan@ocwr.ocgov.com](mailto:aimee.halligan@ocwr.ocgov.com). I can also be reached at (949) 728-3063.

Sincerely,


A handwritten signature in blue ink that reads "Aimee Halligan".

Aimee Halligan, Sr. Environmental Resources Specialist  
OC Waste & Recycling

Attachments:


Figure 1: Site Location Map

Figure 2: Proposed Site Layout

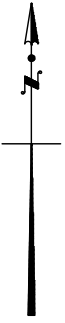

**PROJECT LOCATION**

LOS ANGELES COUNTY  
ORANGE COUNTY

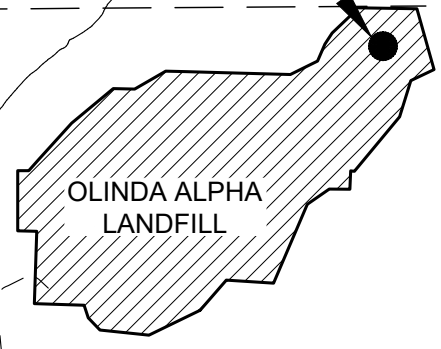

OLINDA ALPHA  
LANDFILL

TONNER CANYON RD

57

BREA-OLINDA  
HIGH SCHOOL  
■  
CONT  
HIGH SCHOOL

WATER  
TANK ●

LANDFILL  
ENTRANCE  
ROAD →

W CENTRAL AVE

LAMBERT RD

LAMBERT RD

CARBON CANYON RD

BREA  
BLVD

E BIRCH ST

E BIRCH ST

VALENCIA  
AVE

IMPERIAL


RD

HWY

BLVD

IMPERIAL

HWY

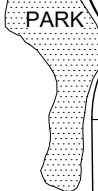

PARK



RES

ROLLING HILLS DR

ROLLING HILLS DR

GOLDEN AVE

BASTANCHURY RD

STATE COLLEGE BLVD

ASSOCIATED  
ORANGE

BASTANCHURY RD

KRAEMER

VALENCIA AVE

ROSE ST

LOCATION MAP

NTS





**TETRA TECH**  
21700 Copley Drive, Suite 200  
Diamond Bar, CA 91765  
TEL 909.860.7777 FAX 909.860.8017

VALENCIA GREENERY

SITE LOCATION MAP

FIGURE 1

P:\00\01\INDA\VALENCIA GREENERY\CAD\SITE\FIGURES\C-800 SITE LOCATION MAP.DWG 3/2/2021 3:07 PM

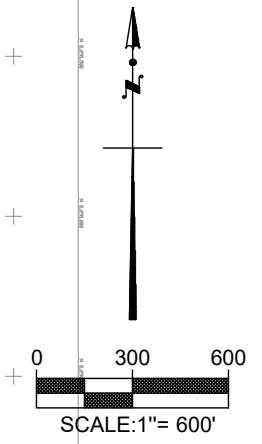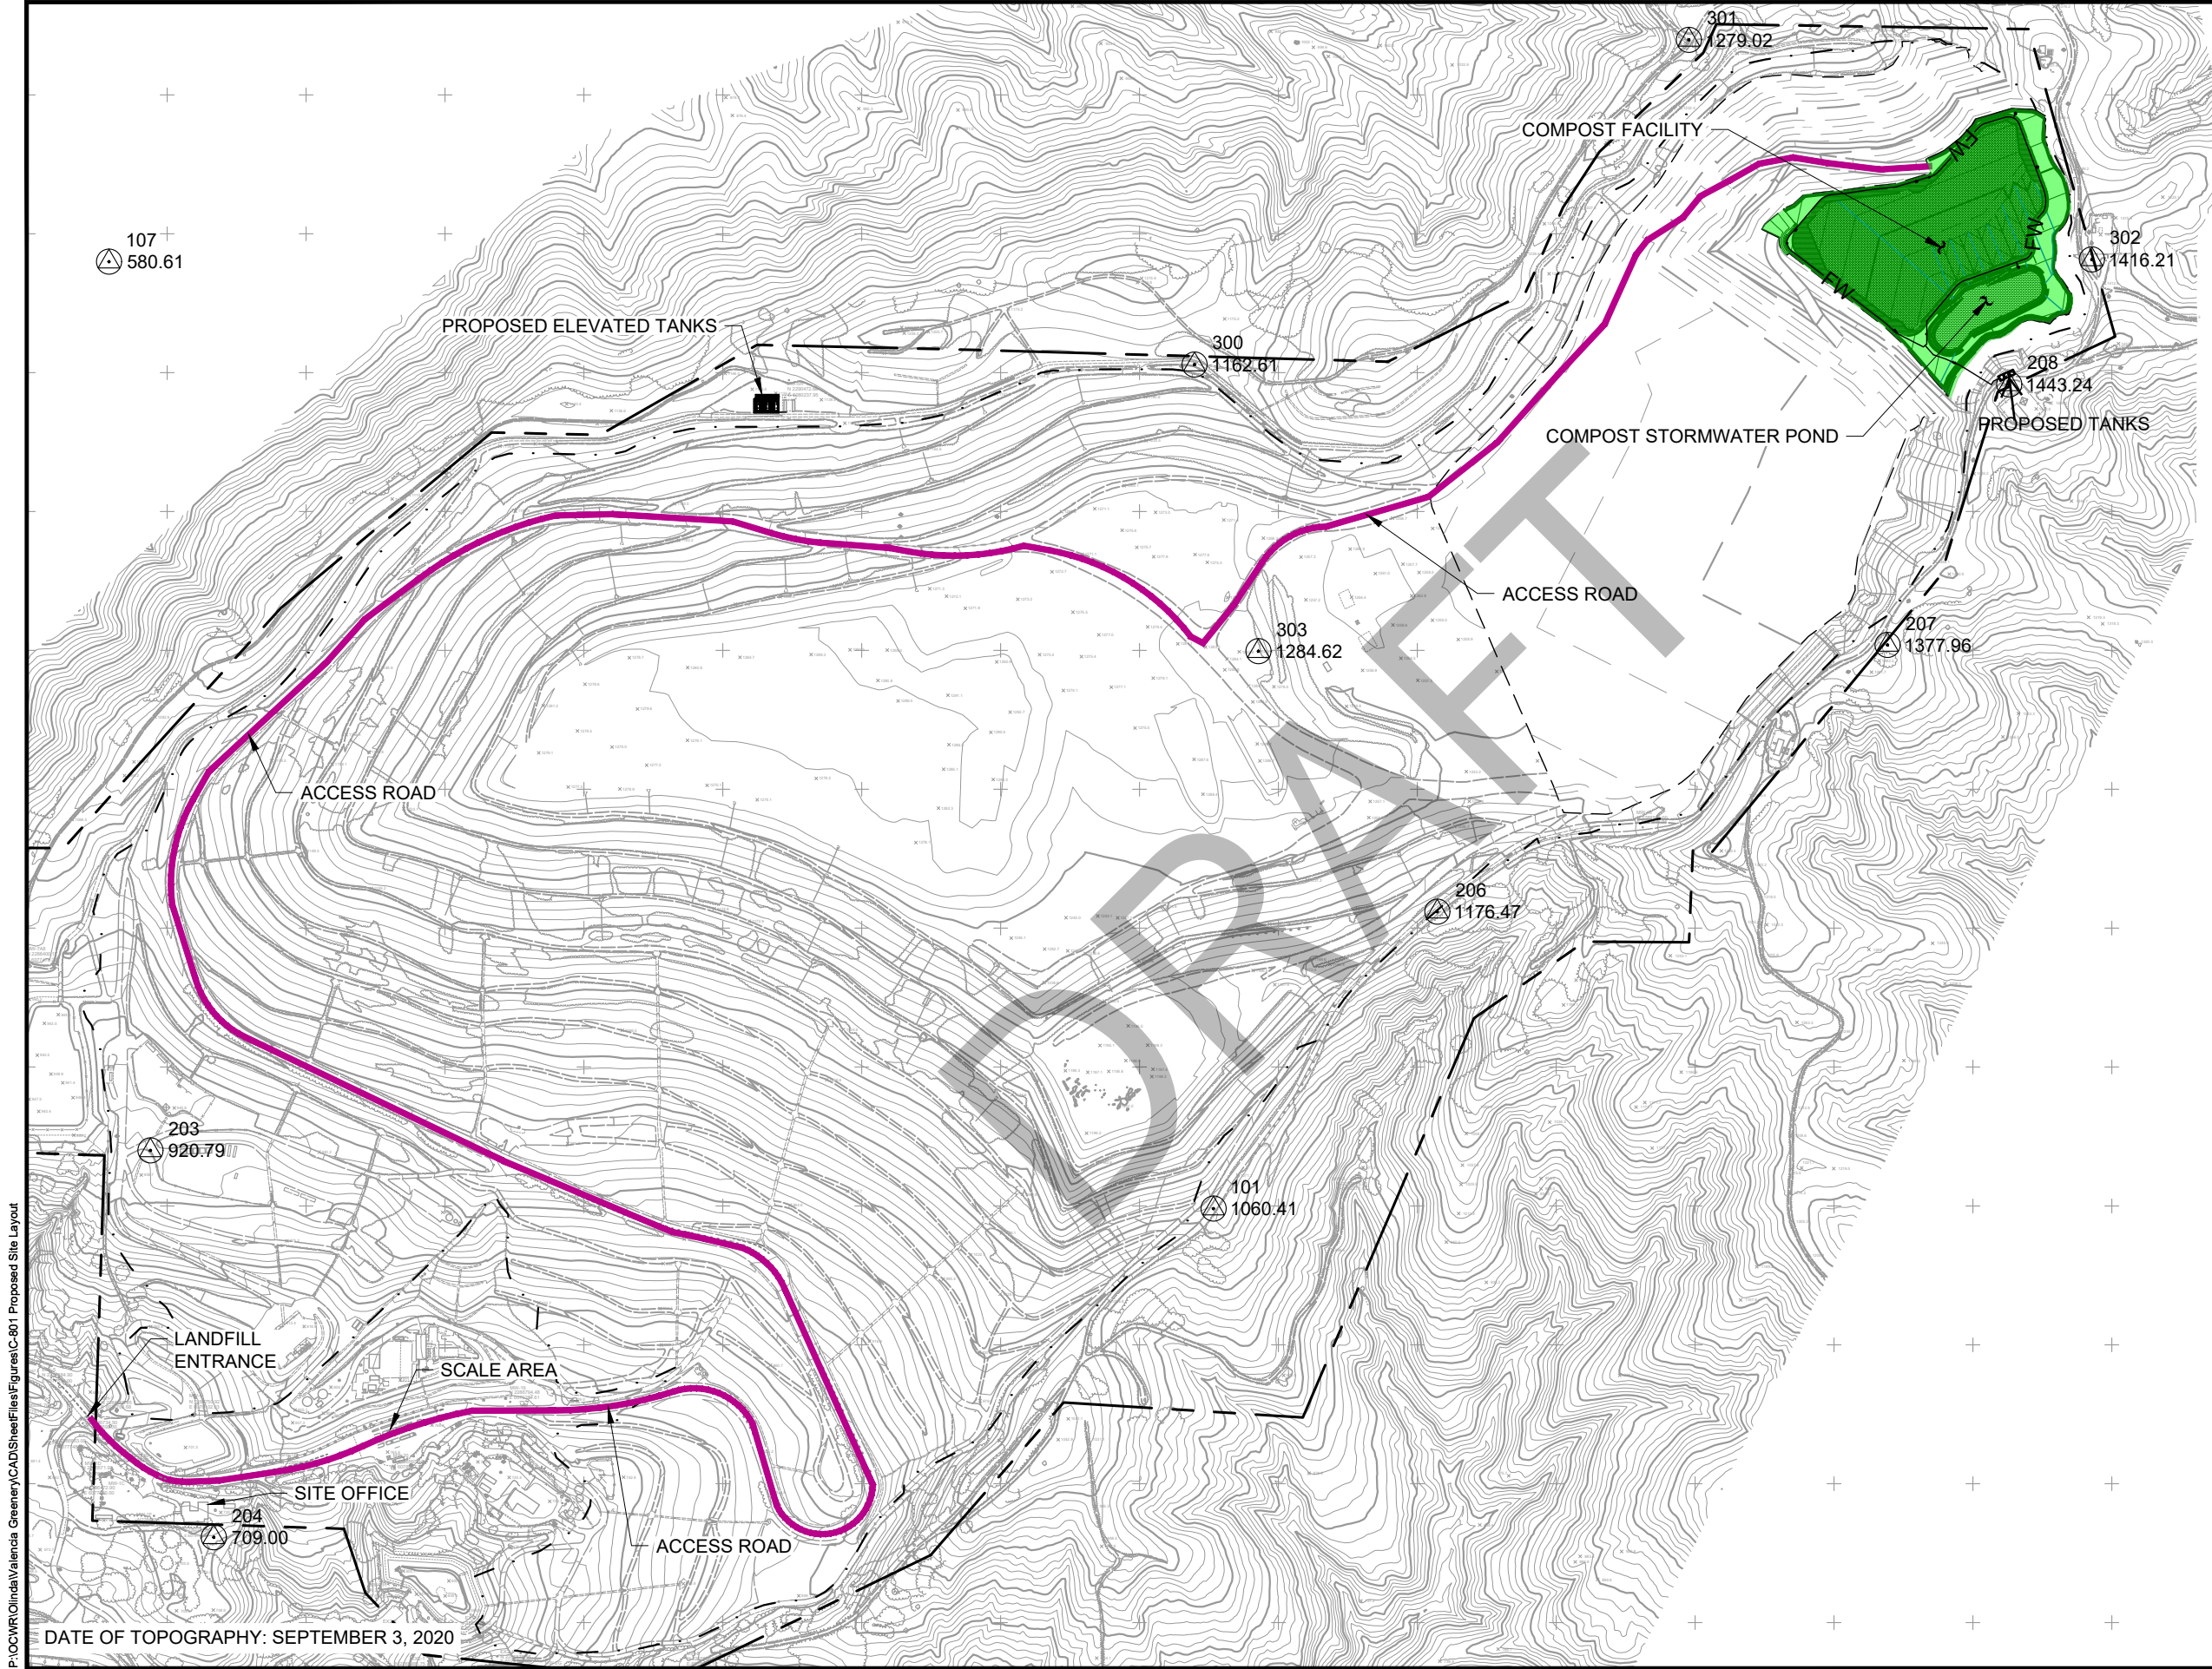

DATE OF TOPOGRAPHY: SEPTEMBER 3, 2020

P:\OC\WR\Olin\Valencia Greenery\CAD\Sheet\Figures\C-801 Proposed Site Layout

**TETRA TECH**  
 21700 Copley Drive, Suite 200  
 Diamond Bar, CA 91765  
 TEL 909.860.7777 FAX 909.860.8017

OC WASTE & RECYCLING	
DESIGNED BY: V.H.Y.	DATE: 03-2021
DRAWN BY: R.C.W.	PROJ. NO.: 2018-0180G
CHECKED BY: V.B.	
APPROVED BY: G.E.S.	

VALENCIA GREENERY

**PROPOSED SITE LAYOUT**

FIGURE 2