



PROJECT SKETCH


DATE: FEBRUARY 14, 2022

VENDOR #: N/A

PROJECT ORDER #: 20224006

TRACKING #: N/A

PROJECT NAME: WATER MAIN INSTALLATION-SWEETWATER ROAD, BRIARWOOD TO PRAY STREET, BONITA

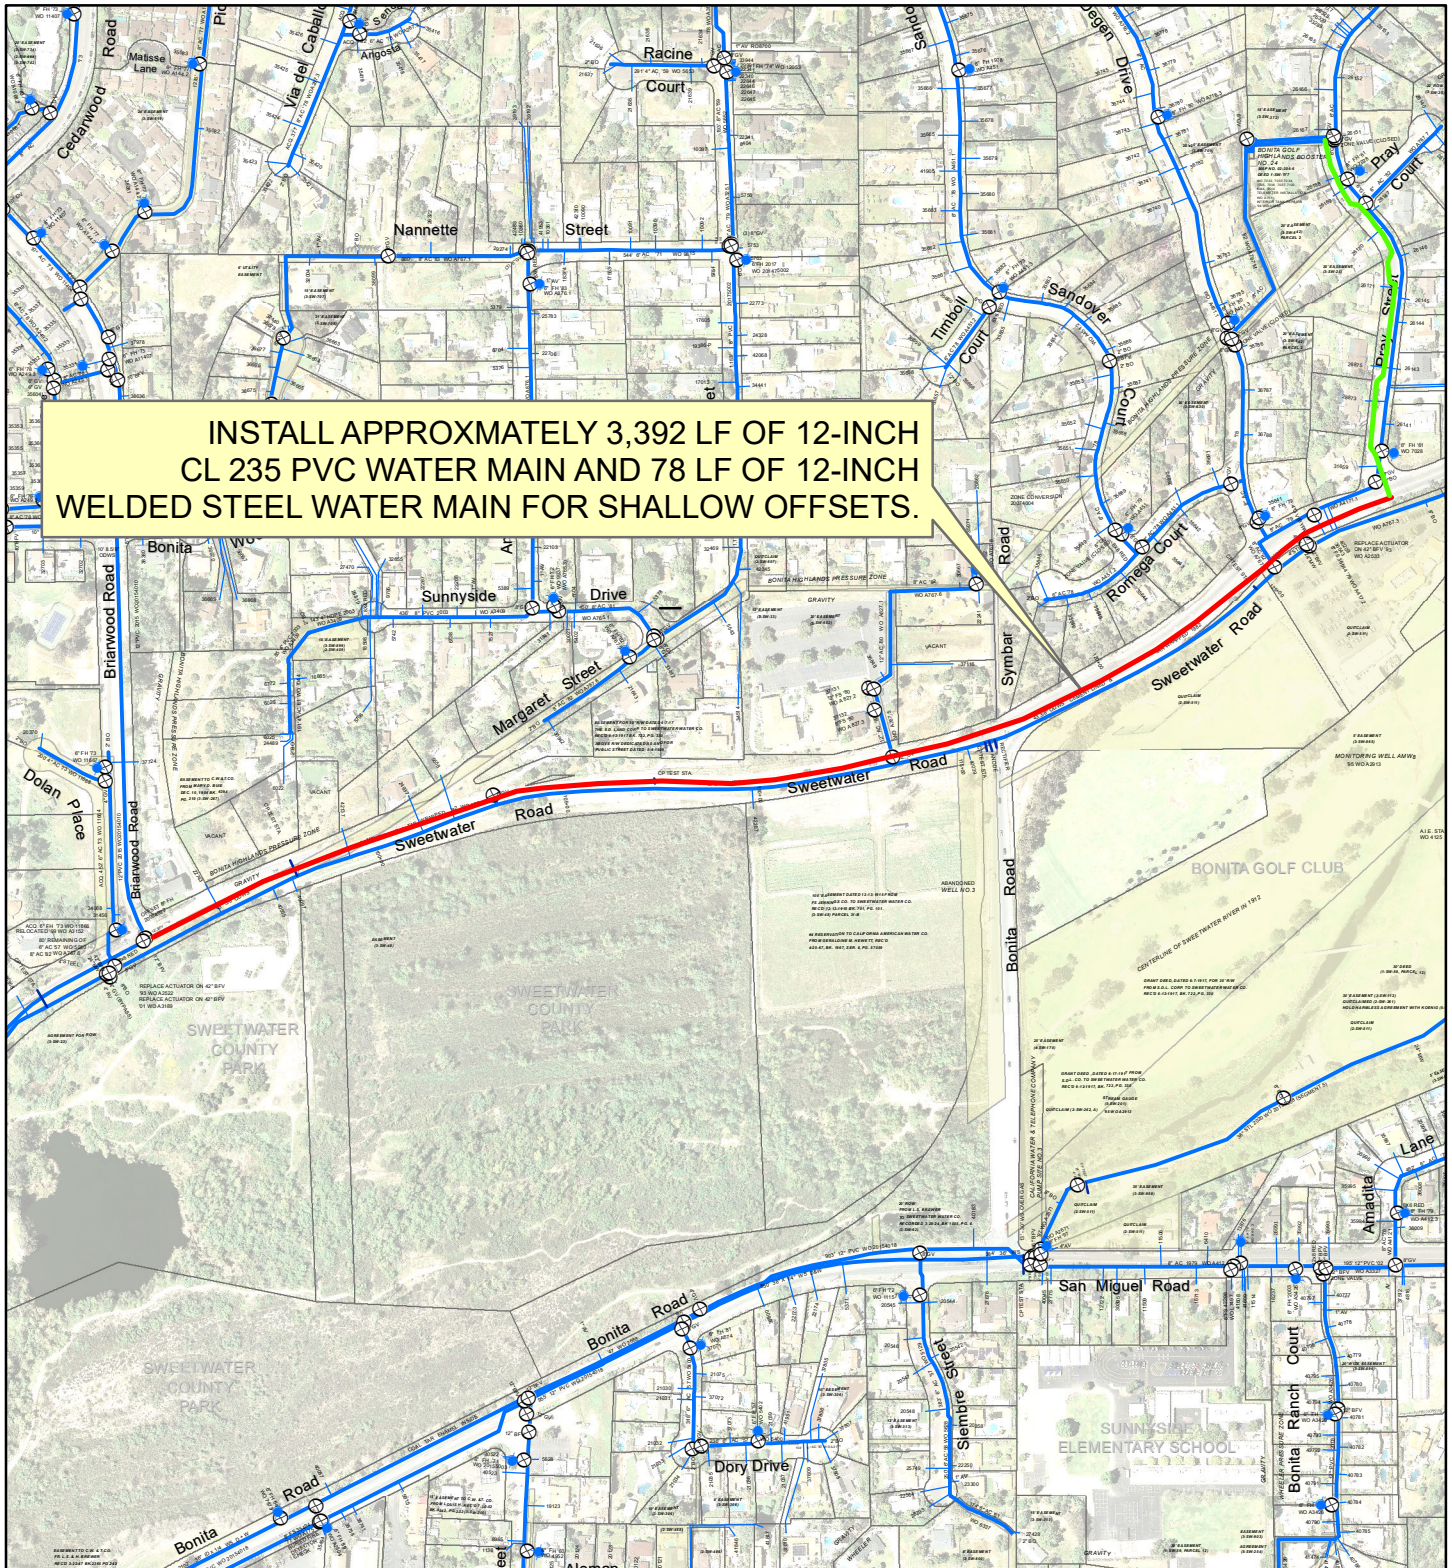

INSTALL APPROXIMATELY 3,392 LF OF 12-INCH CL 235 PVC WATER MAIN AND 78 LF OF 12-INCH WELDED STEEL WATER MAIN FOR SHALLOW OFFSETS.

500 250 0 500 Feet

