



# PROJECT SKETCH

DATE: FEBRUARY 14, 2022


VENDOR #: N/A

PROJECT ORDER #: 20224012

TRACKING #: N/A

PROJECT NAME: WATER MAIN REPLACEMENT AND UPGRADE  
BUCKY LANE, SOUTH 43RD STREET TO EASEMENT  
AT STILL STREET

REPLACE APPROXIMATELY 781 LF OF 6-INCH AC WATER MAIN AND ABANDONED APPROXIMATELY 441 LF OF 8-INCH WELDED STEEL WATER MAIN BY INSTALLING 785 LF OF 8-INCH CL 235 PVC BY OPEN TRENCH METHOD AND 72 LF OF 8-INCH DR14 FPVC WATER MAIN BY HORIZONTAL DIRECTIONAL DRILLING.

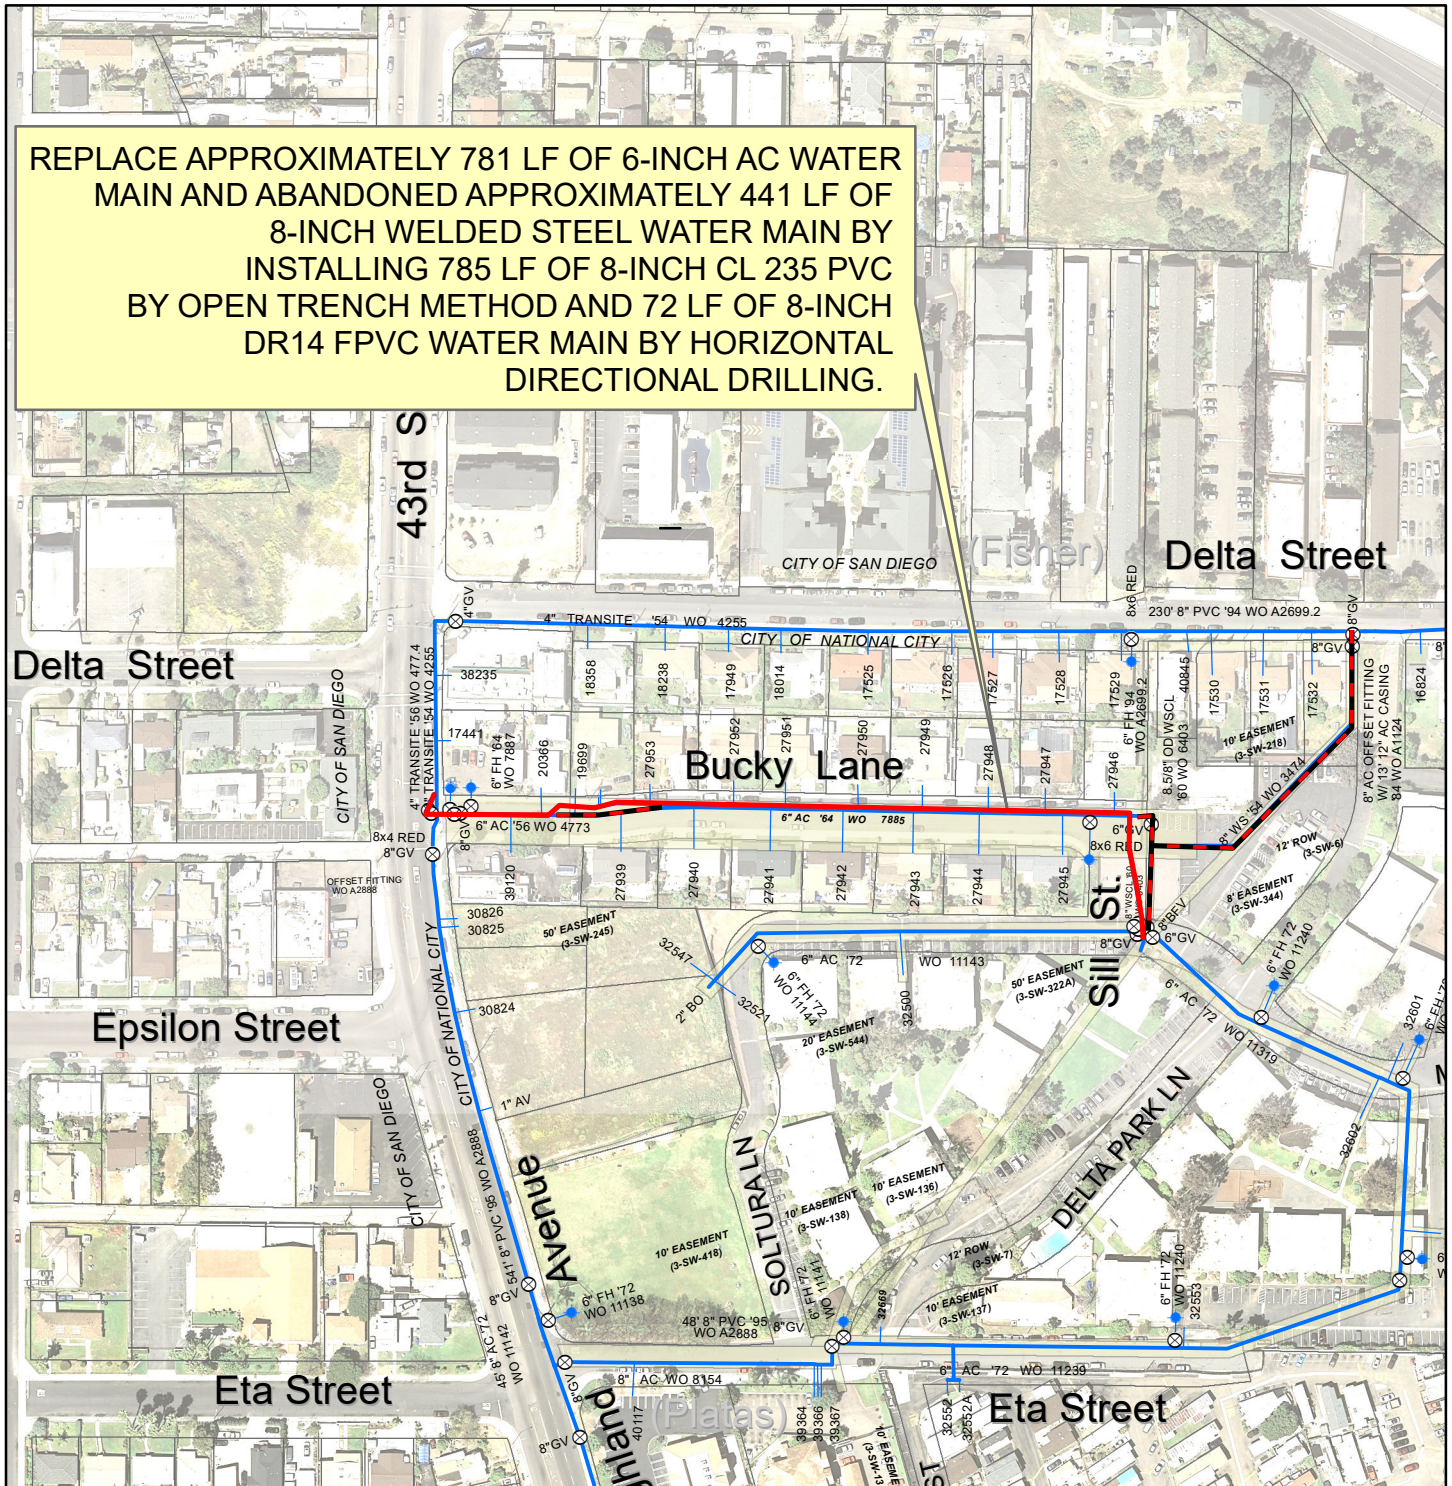

200 100 0 200 Feet

