


**INSTALL:
 TRANSMISSION: 900 kcmil "CANARY" ACSS HS285
 DISTRIBUTION: 397.5 kcmil "CANNA" AAC**

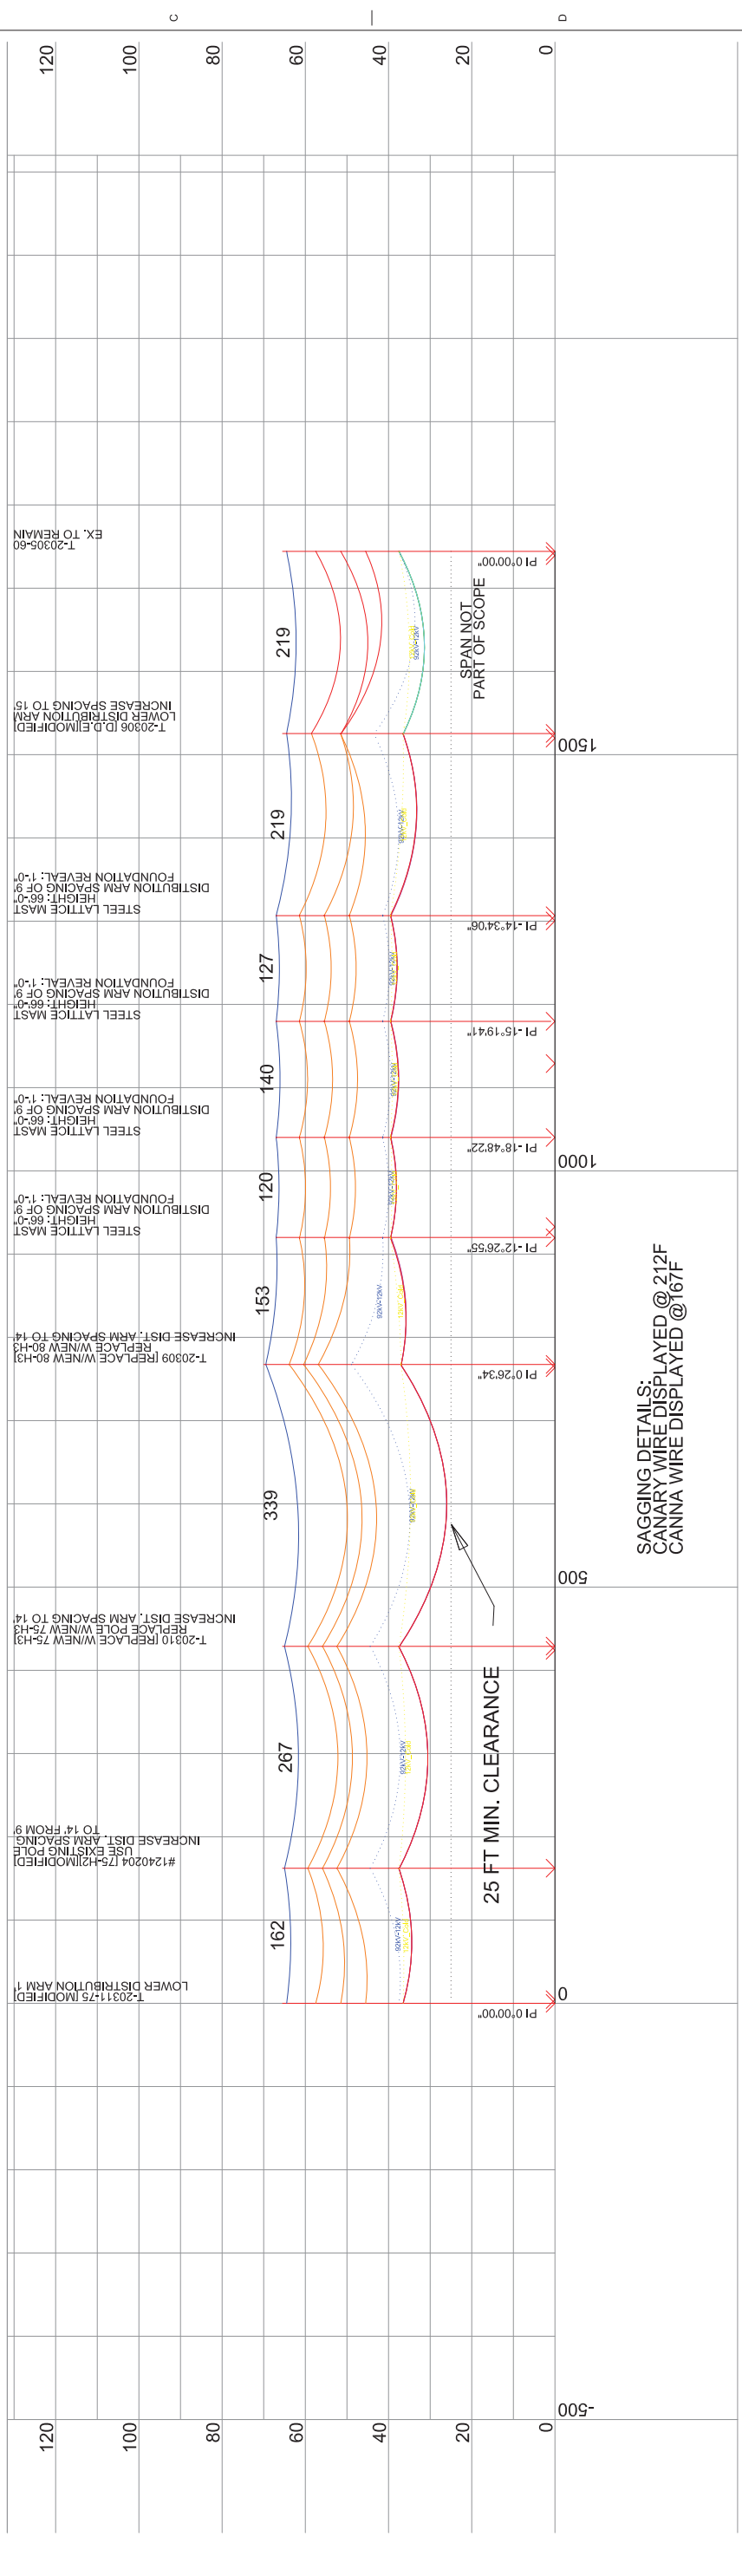

**SAGGING DETAILS:
 CANARY WIRE DISPLAYED @ 212F
 CANNA WIRE DISPLAYED @ 167F**



200.0 ft. | Horiz. Scale
 40.0 ft. | Vert. Scale

REV	REVISIONS	DATE	DRN	DSGN	CKD	APPD
0	ISSUED FOR APPROVAL	04/27/20	JE	AL	JE/AL	AL

DSGN	DRN	CKD	SCALE:
			PLAN AND PROFILE
			REFERENCE DRAWINGS



IMPERIAL IRRIGATION DISTRICT
 R-LINE - RELOCATION PROJECT
 92KV LINE
 TRANSMISSION ENGINEERING

SHEET	REV
1	0