

Appendix I-2:  
Approved Fire Hydrant and Access Plan

# NavigateLA Map

## LEGEND

### Points - Map Notes

- Confidential
- Closed
- Open
- Not Assigned

### Lines - Map Notes

- Confidential
- Closed
- Open
- Not Assigned

### Fire Hydrants (DWP)

- 2 1/2 D
- 2 1/2 DX4S
- 2 1/2 S
- 2 1/2 X4D
- 4D
- 4S
- SPEC

### Distribution Pipes (DWP)

### Streets

- ≡ Multiple Symbols


### Easements

- Private Street
- Original Lot & Deed in Street
- Governmental (Except L.A. City)
- City of Los Angeles
- Former City Bnd/County/Other City
- Tract Line in Street & Freeway

### Landbase Lines / Parcel Outline

- All Others
- Right-of-way Sideline
- Tract Line
- Lot Line
- Lot Cut
- Freeway Road Way


### Parcels

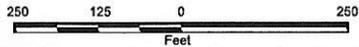


This map is a user generated static output from an Intranet mapping site and is for reference only. Data layers that appear on this map may or may not be accurate, current, or otherwise reliable.



1 : 3,261

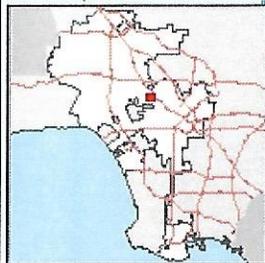


Sources: Esri, HERE, Garmin, Intermap, increment P Corp., GEBCO, USGS, FAO, NPS, NRCAN, GeoBase, IGN, Kadaster NL, Ordnance Survey, Esri, Japan, METI, Esri, China (Hong Kong), Swisstopo, OpenStreetMap contributors, and the GIS User Community

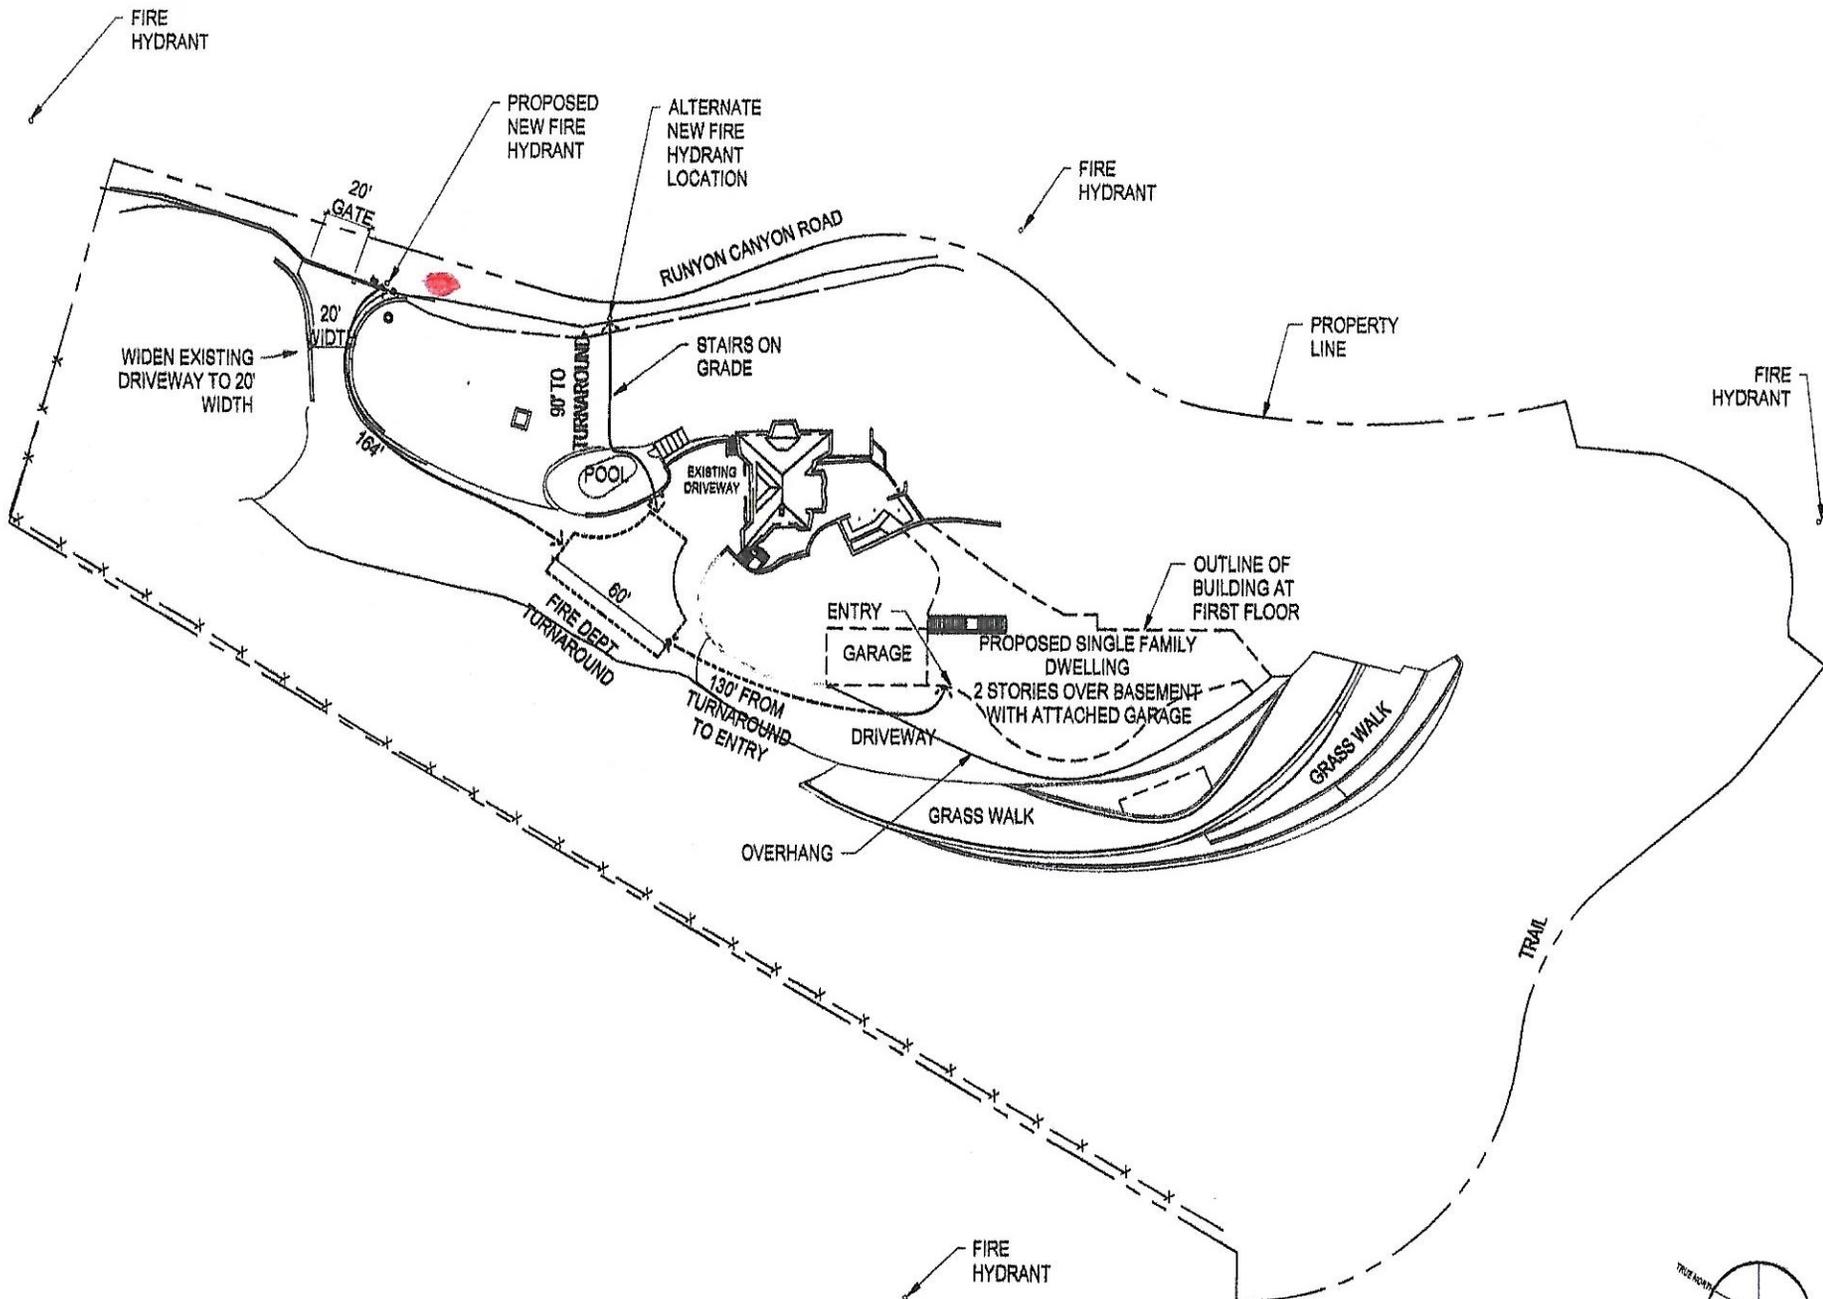


**ameen ayoub  
design studio**

662 n. sepulveda blvd. suite 201  
los angeles ca 90049  
afayoub@outlook.com  
www.ameenayoub.com

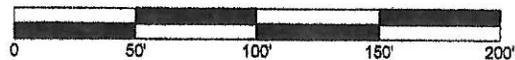

GRAPHIC SCALE  
FEET

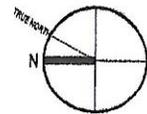

3003 RUNYON CANYON ROAD  
LOS ANGELES, CA 90046

FIRE DEPARTMENT EXHIBIT PLAN  
SCALE 1" = 50'  
JULY 2018

**APPROVED**

**FIRE HYDRANT AND ACCESS**  
**LOS ANGELES FIRE DEPARTMENT**  
**FIRE DEVELOPMENT SERVICES**  
**RALPH M. TERRAZAS**  
**FIRE CHIEF**

BY 

DATE 8-9-18

NEW INSTALL

(1) 2 1/2 x 4 DFH