



INDEX OF PLANS

SHEET No.	DESCRIPTION
1	TITLE AND LOCATION MAP
2	CONSTRUCTION DETAILS
3-5	TRAFFIC HANDLING DETAILS
6-7	SUMMARY OF QUANTITIES
X	REVISED AND NEW STANDARD PLANS

STATE OF CALIFORNIA
DEPARTMENT OF TRANSPORTATION
PROJECT PLANS FOR CONSTRUCTION ON
STATE HIGHWAY

IN HUMBOLDT COUNTY AT VARIOUS LOCATIONS

TO BE SUPPLEMENTED BY STANDARD PLANS DATED 2022

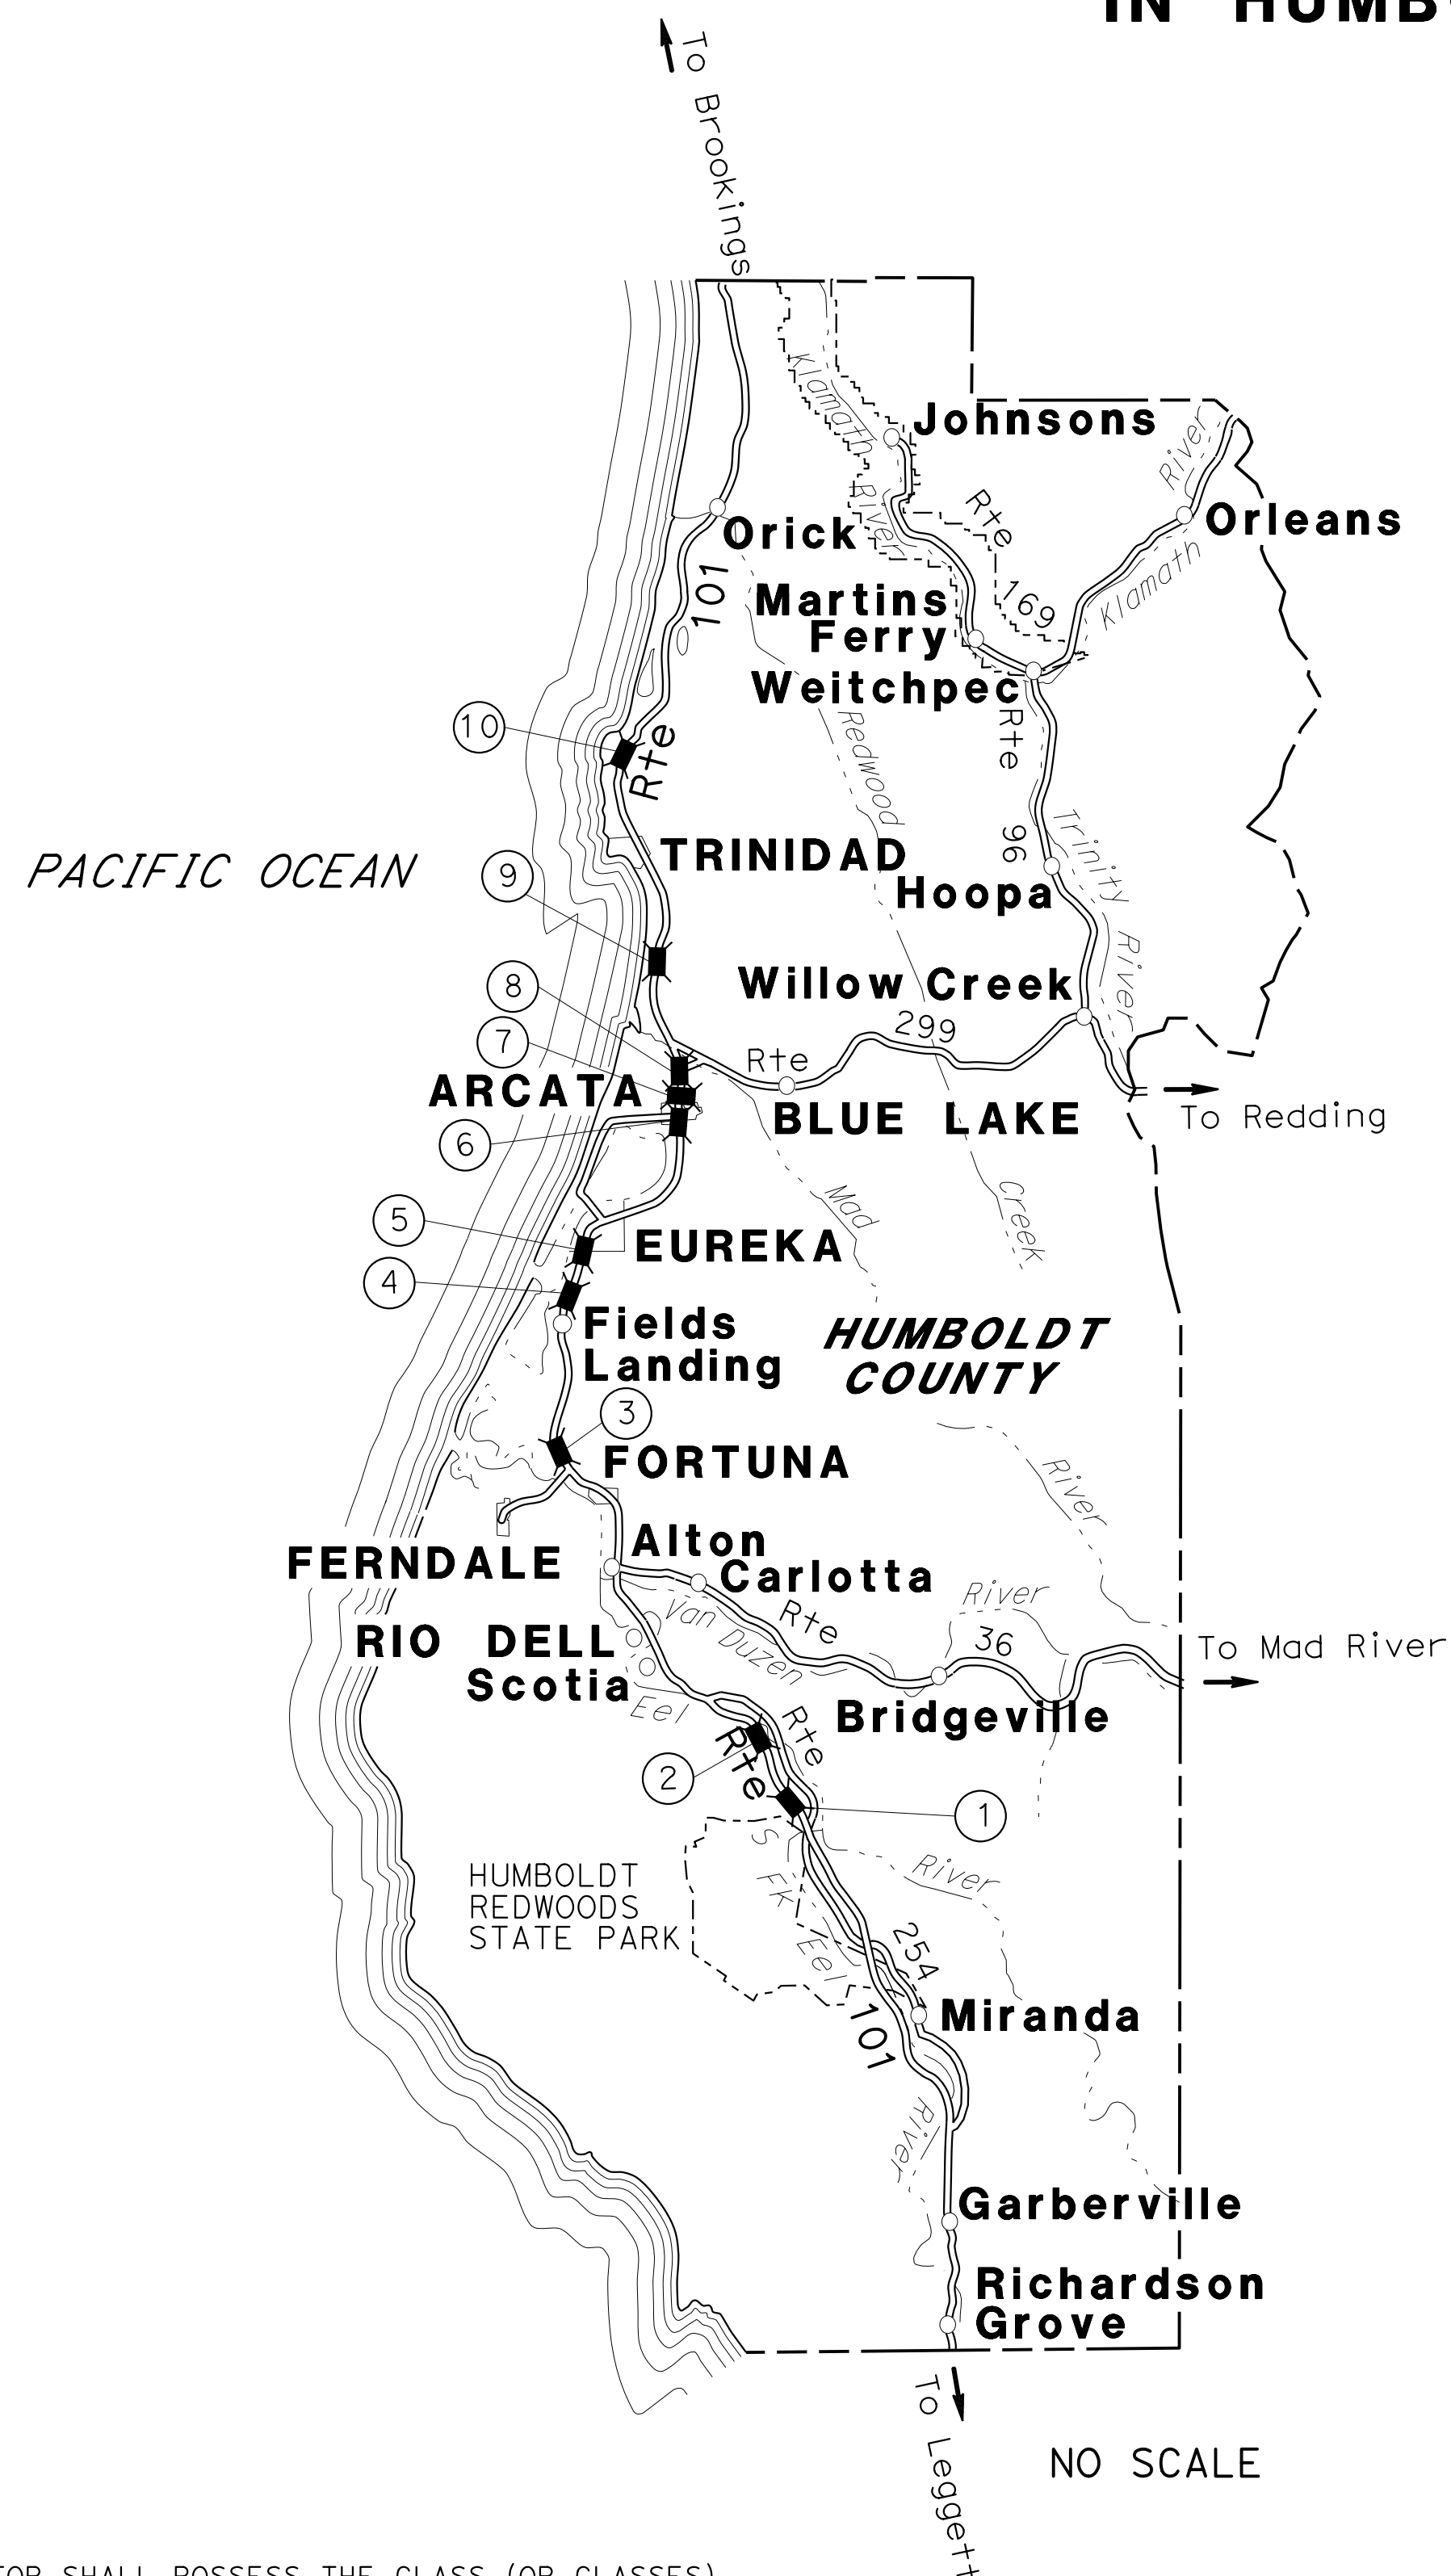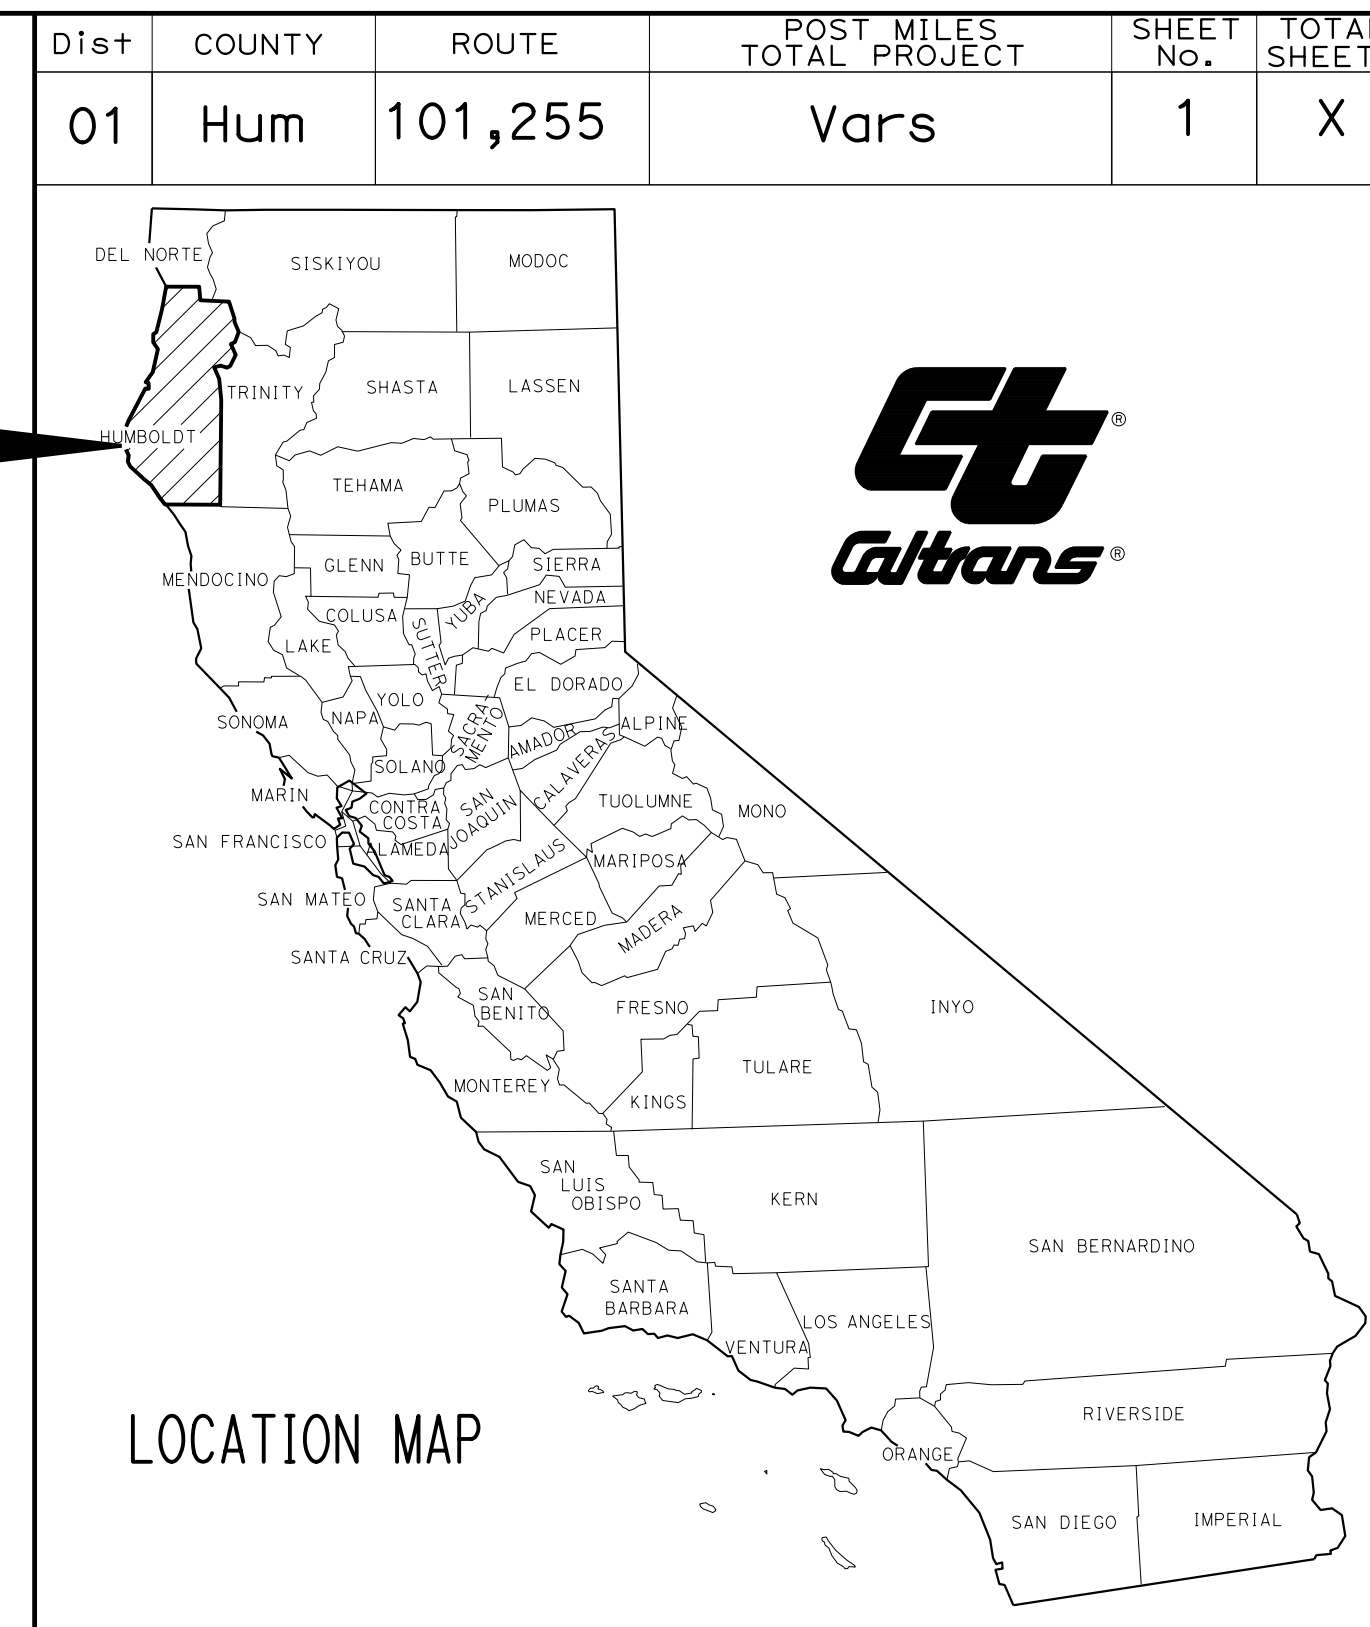

LOCATIONS OF CONSTRUCTION

LOCATION No. (X)	COUNTY	ROUTE	PM	BRIDGE NAME	BRIDGE No.
1	HUM	101	R42.99	BEAR CREEK	04 0199
2	HUM	101	R46.19	JORDAN CREEK	04 0208L
3	HUM	101	64.29	SINGLEY ROAD SEPARATION	04 0110
4	HUM	101	72.88	KING SALMON AVENUE UC	04 0067R
5	HUM	101	73.72	SPRUCE POINT OC	04 0071
6	HUM	255	8.77	ROUTE 255/101 SEPARATION	04 0049
7	HUM	101	87.48	ST LOUIS ROAD OC	04 0254
8	HUM	101	87.84	ARCATA OH	04 0079R
9	HUM	101	R97.02	CRANNELL ROAD OC	04 0073
10	HUM	101	R106.07	PATRICKS POINT UC	04 0210

PROJECT MANAGER
C. GHIDINELLI
 DESIGN MANAGER
C. GHIDINELLI

DRAFT

00-00-00
 PROJECT ENGINEER DATE
 REGISTERED CIVIL ENGINEER
 PLANS APPROVAL DATE
 THE STATE OF CALIFORNIA OR ITS OFFICERS OR AGENTS SHALL NOT BE RESPONSIBLE FOR THE ACCURACY OR COMPLETENESS OF SCANNED COPIES OF THIS PLAN SHEET.



CONTRACT No.	01-0L9504
PROJECT ID	0122000067

THE CONTRACTOR SHALL POSSESS THE CLASS (OR CLASSES) OF LICENSE AS SPECIFIED IN THE "NOTICE TO BIDDERS."

DATE PLOTTED => 17-JAN-2023 TIME PLOTTED => 06:45 05-12-22