


- A: 20' x 50' Mixed Light Greenhouse ([3] 5' x 46' Beds, 21,390 total sq. ft. of canopy)
- B: 20' x 50' Immature Plant Greenhouse
- C: 10' x 20' Processing Building
- D: Well Location
- E: 20' x 50' Mixed Light Greenhouse ([3] 5' x 40' Beds, 600 total sq. ft. of canopy)
- 100' Property Line Setback
- Property Line
- +++++ Fence
- 100' Watercourse Top of Bank Setback
- Watercourse Top of Bank
- Existing Roadway (Jamie Lane)

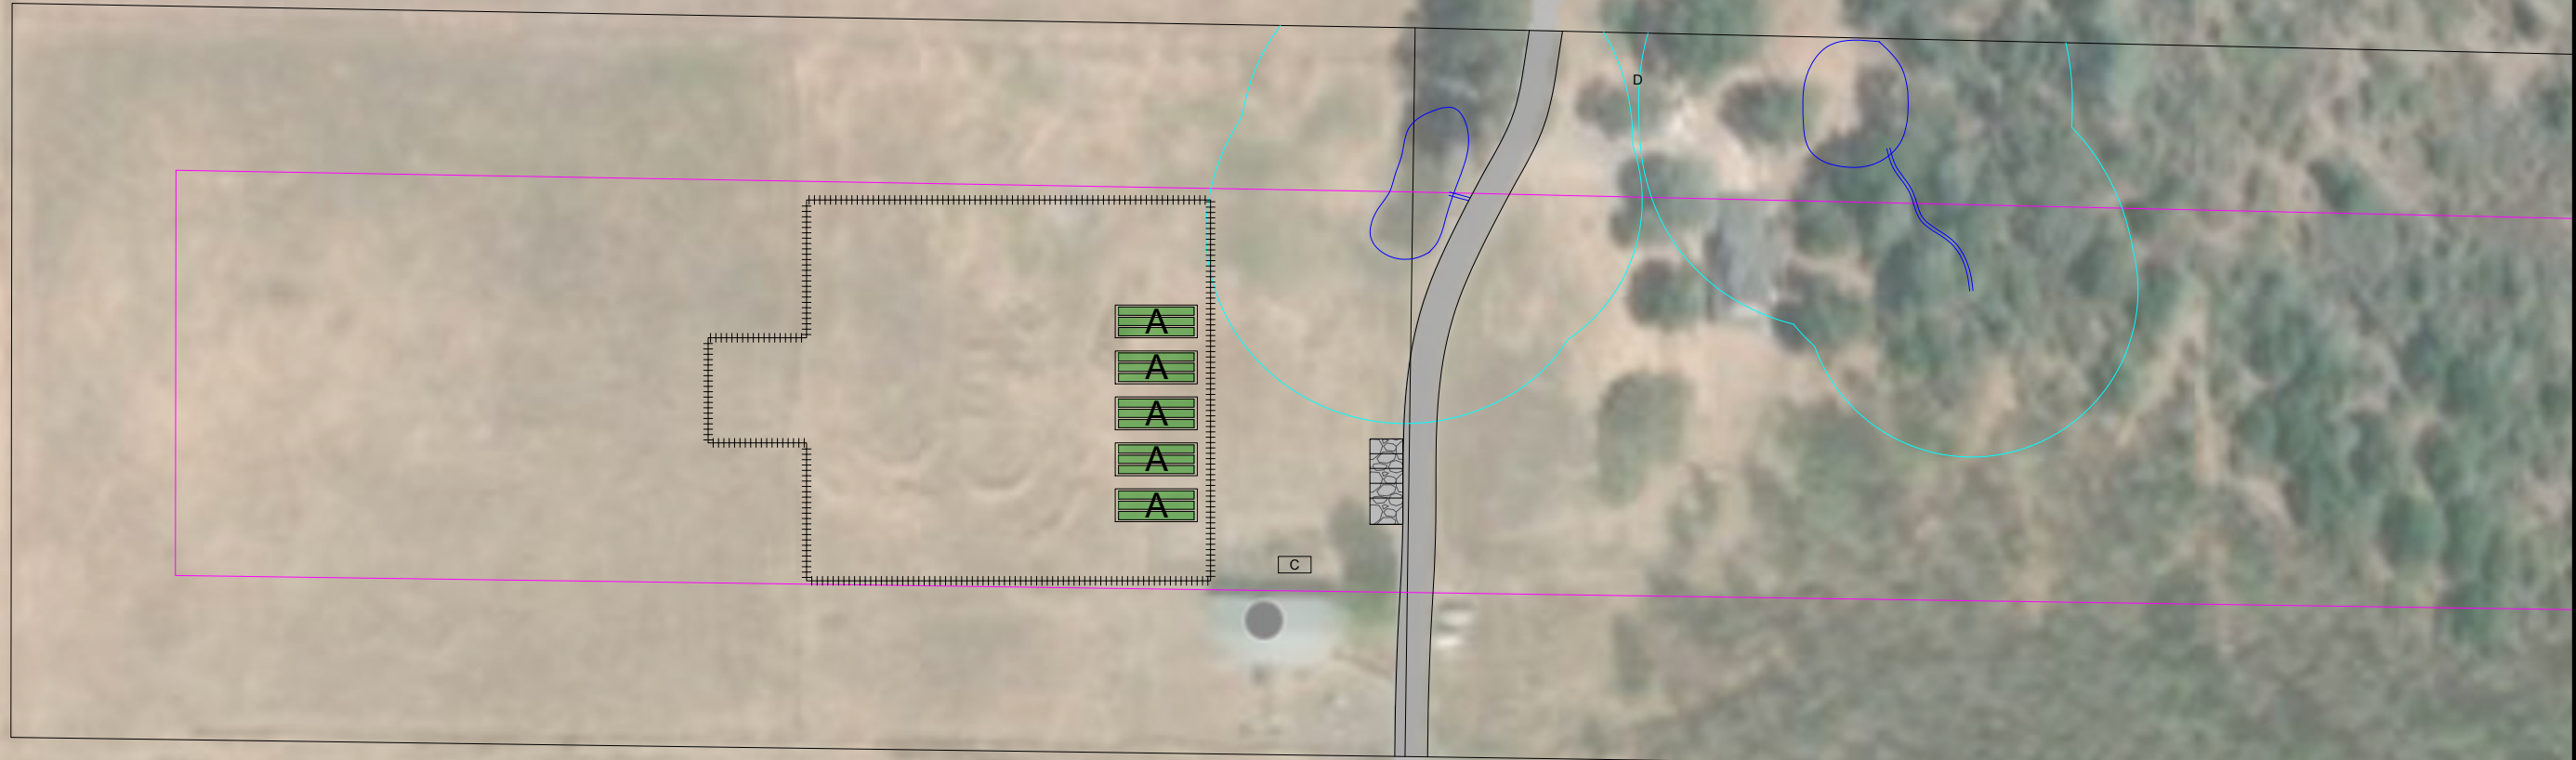

Sweet Cloud Cultivation
5343 and 5340 Jamie Lane, Kelseyville, CA 95451
APN: 008-041-15 and 16

Scale


100 ft

01/09/21

Proposed
and Existing
Conditions
(Phase 1)

Sheet 1 of 8

- A: 20' x 50' Mixed Light Greenhouse ([3] 5' x 46' Beds, 21,390 total sq. ft. of canopy)
- B: 20' x 50' Immature Plant Greenhouse
- C: 10' x 20' Processing Building
- D: Well Location
- E: 20' x 50' Mixed Light Greenhouse ([3] 5' x 40' Beds, 600 total sq. ft. of canopy)
- 100' Property Line Setback
- Property Line
- ++++ Fence
- 100' Watercourse Top of Bank Setback
- Watercourse Top of Bank
- Existing Roadway (Jamie Lane)

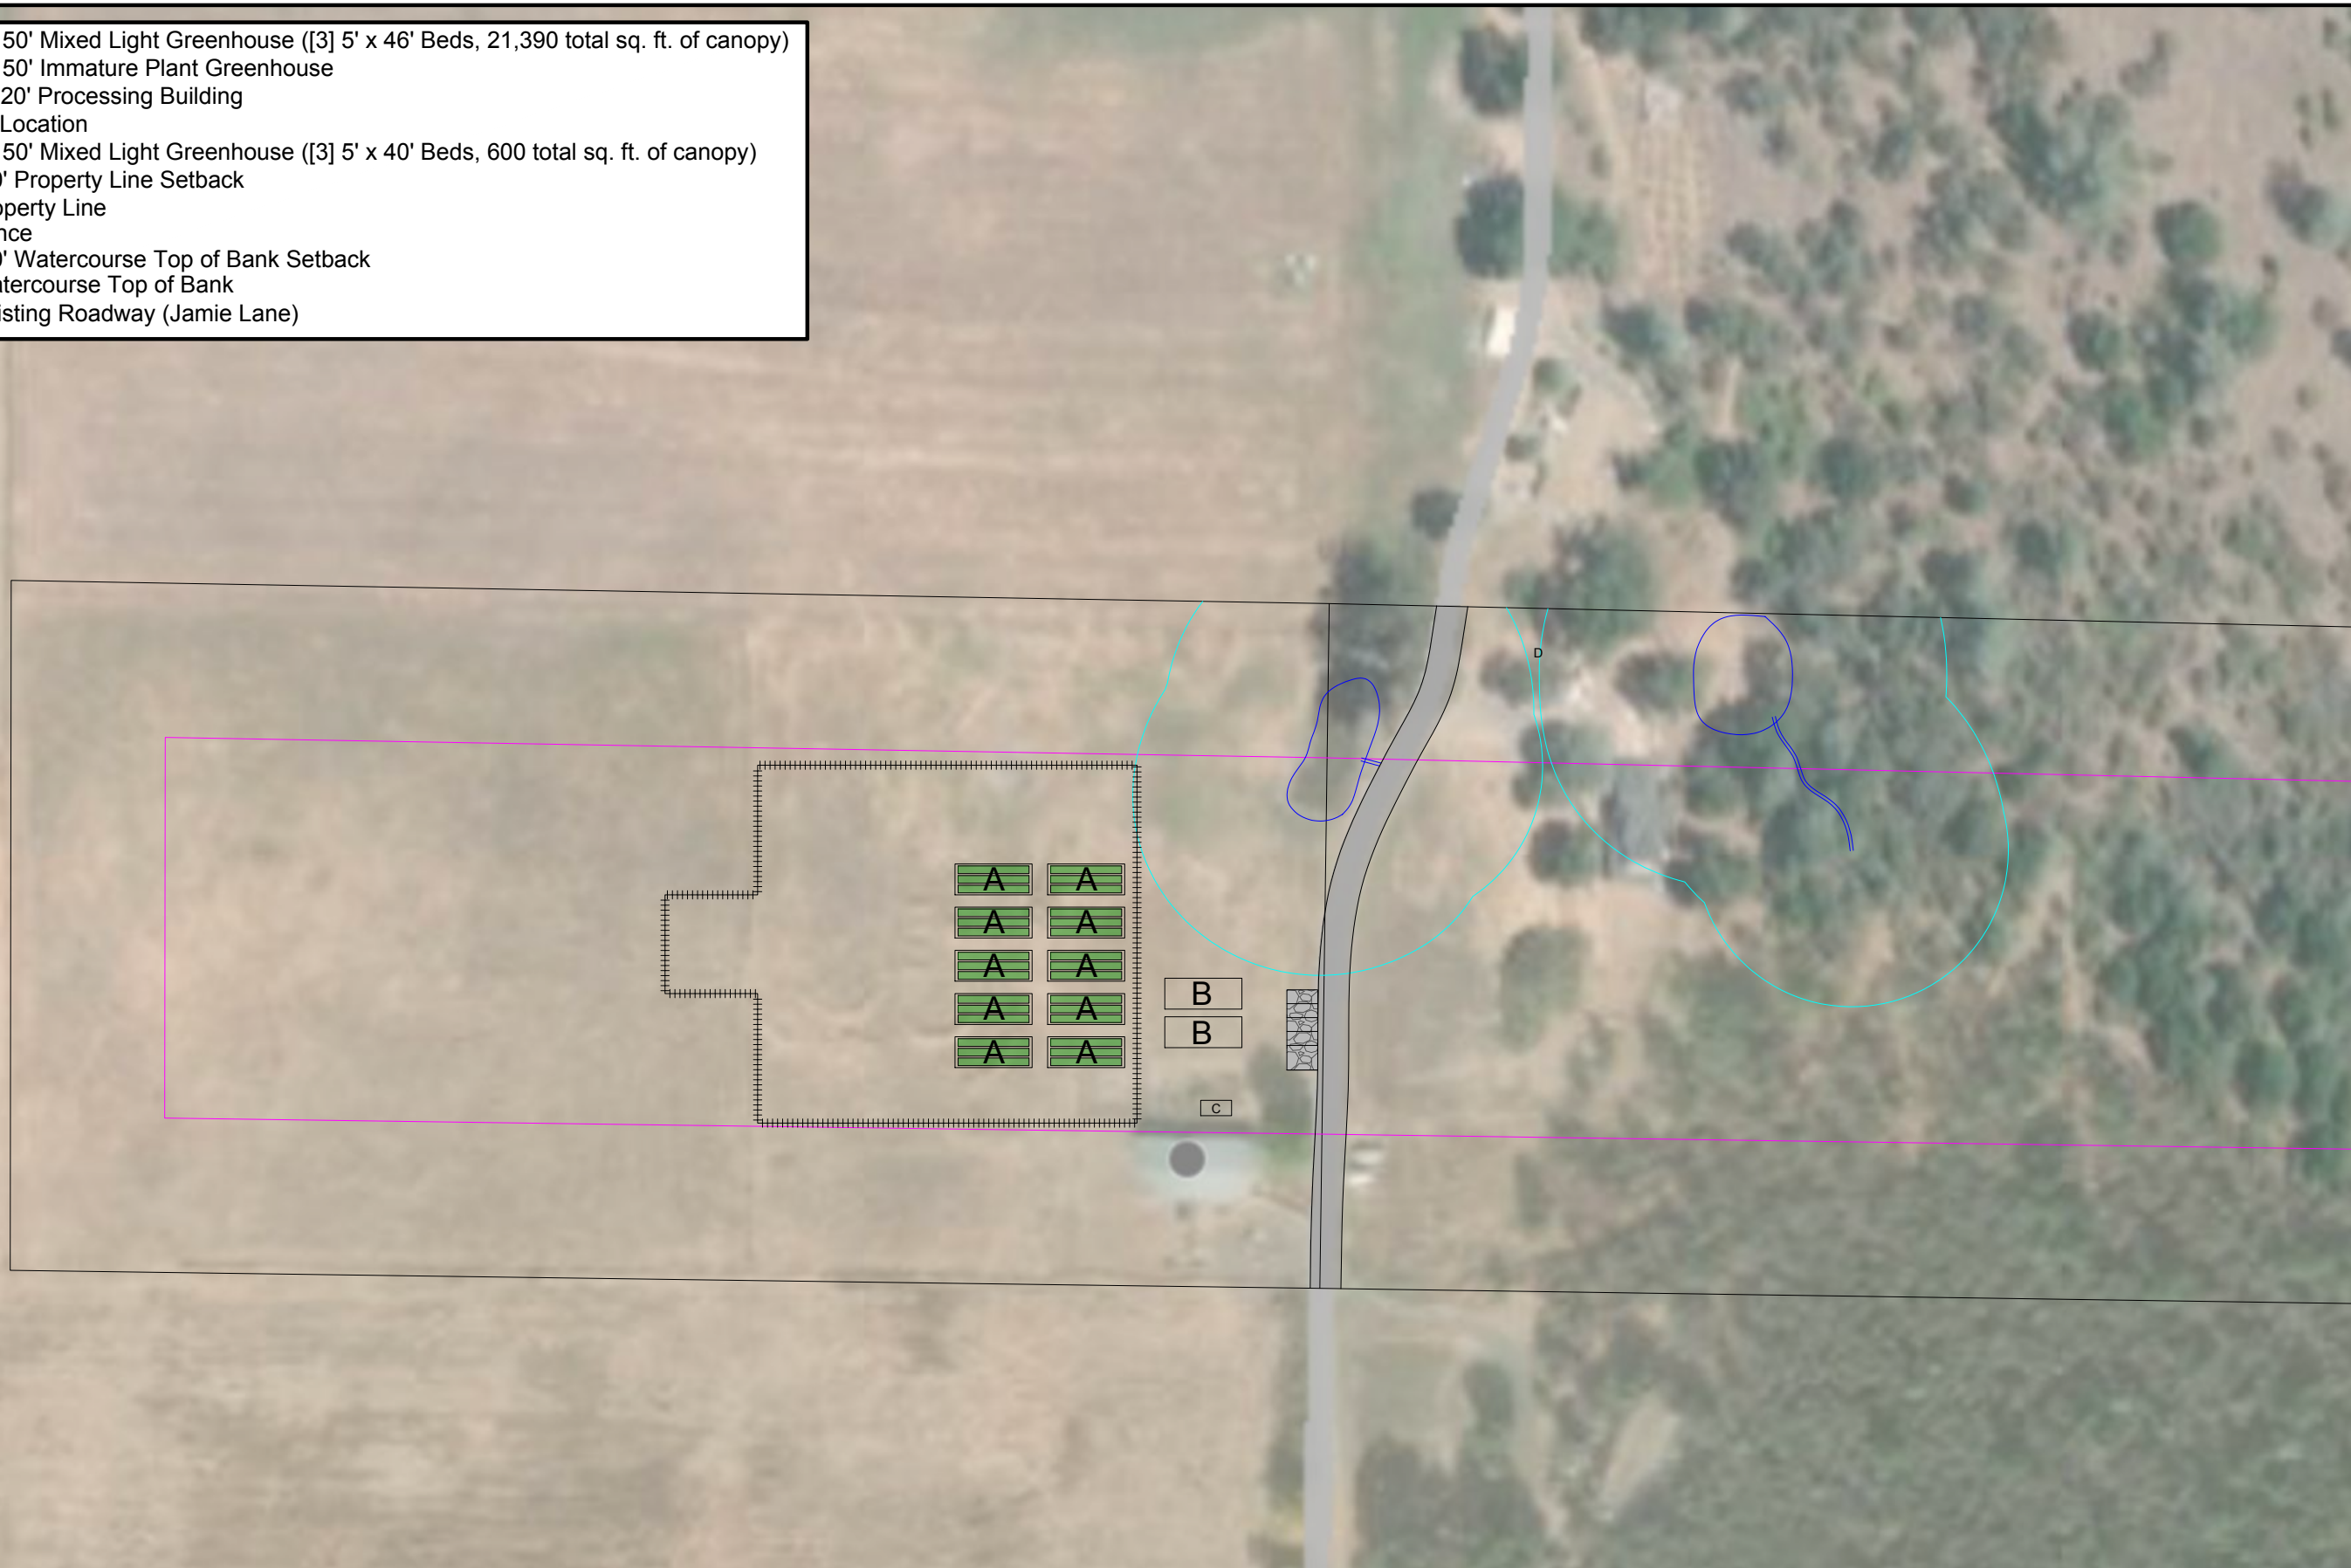

Sweet Cloud Cultivation
5343 and 5340 Jamie Lane, Kelseyville, CA 95451
APN: 008-041-15 and 16

Scale
100 ft

01/09/21

Proposed
and Existing
Conditions
(Phase 2)

- A: 20' x 50' Mixed Light Greenhouse ([3] 5' x 46' Beds, 21,390 total sq. ft. of canopy)
- B: 20' x 50' Immature Plant Greenhouse
- C: 10' x 20' Processing Building
- D: Well Location
- E: 20' x 50' Mixed Light Greenhouse ([3] 5' x 40' Beds, 600 total sq. ft. of canopy)
- 100' Property Line Setback
- Property Line
- ++++ Fence
- 100' Watercourse Top of Bank Setback
- Watercourse Top of Bank
- Existing Roadway (Jamie Lane)



Sweet Cloud Cultivation
5343 and 5340 Jamie Lane, Kelseyville, CA 95451
APN: 008-041-15 and 16

Scale



100 ft

01/09/21

Proposed
and Existing
Conditions
(Phase 3)

Sheet 3 of 8

- A: 20' x 50' Mixed Light Greenhouse ([3] 5' x 46' Beds, 21,390 total sq. ft. of canopy)
- B: 20' x 50' Immature Plant Greenhouse
- C: 10' x 20' Processing Building
- D: Well Location
- E: 20' x 50' Mixed Light Greenhouse ([3] 5' x 40' Beds, 600 total sq. ft. of canopy)
- 100' Property Line Setback
- Property Line
- ++++ Fence
- 100' Watercourse Top of Bank Setback
- Watercourse Top of Bank
- Existing Roadway (Jamie Lane)
- Existing Natural Vegetation Buffer
- Straw Wattle Location

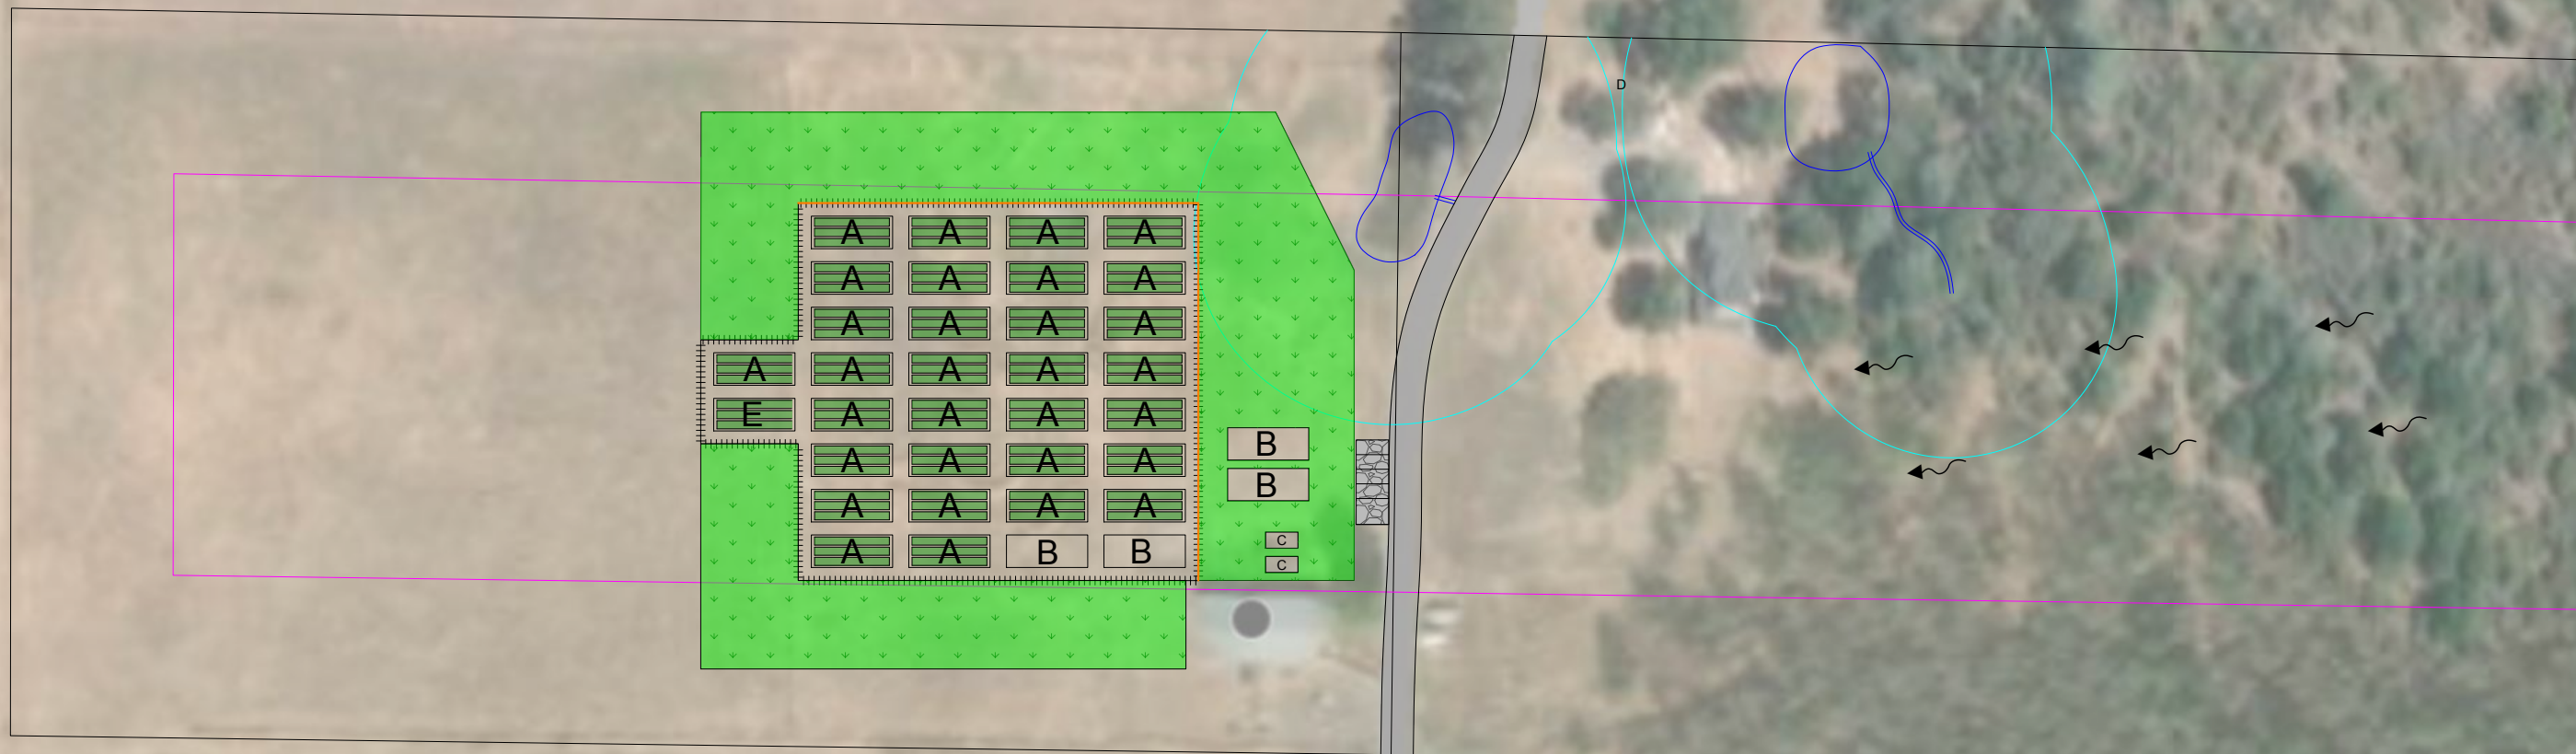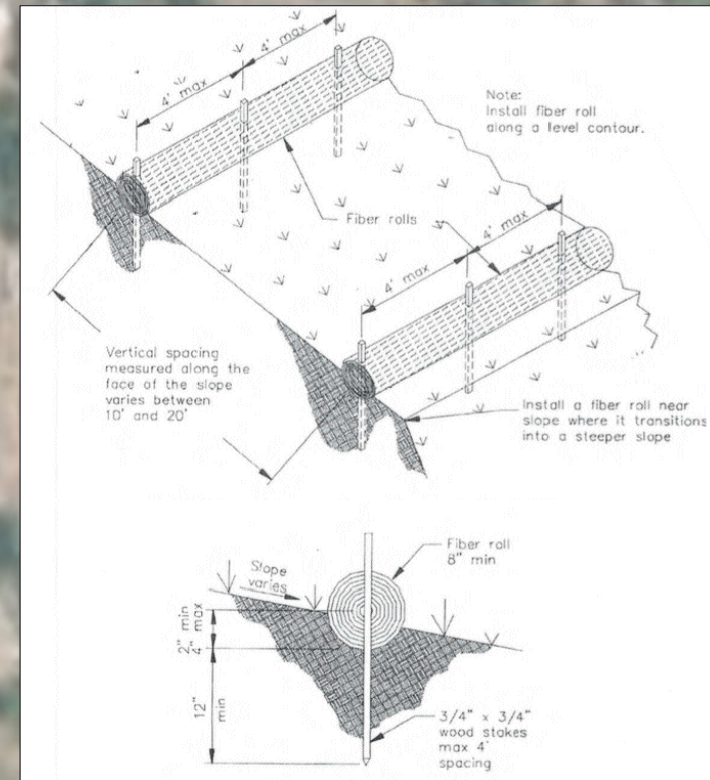

Sweet Cloud Cultivation
5343 and 5340 Jamie Lane, Kelseyville, CA 95451
APN: 008-041-15 and 16

Scale


100 ft

01/09/21

Sediment
and Erosion
Control Plan

Sheet 4 of 8

- A: 20' x 50' Mixed Light Greenhouse ([3] 5' x 46' Beds, 21,390 total sq. ft. of canopy)
- B: 20' x 50' Immature Plant Greenhouse
- C: 10' x 20' Processing Building
- D: Well Location
- E: 20' x 50' Mixed Light Greenhouse ([3] 5' x 40' Beds, 600 total sq. ft. of canopy)
- 100' Property Line Setback
- Property Line
- ++++ Fence
- 100' Watercourse Top of Bank Setback
- Watercourse Top of Bank
- Existing Roadway (Jamie Lane)
- Security camera location with field of vision direction
- ⊙ Security equipment location

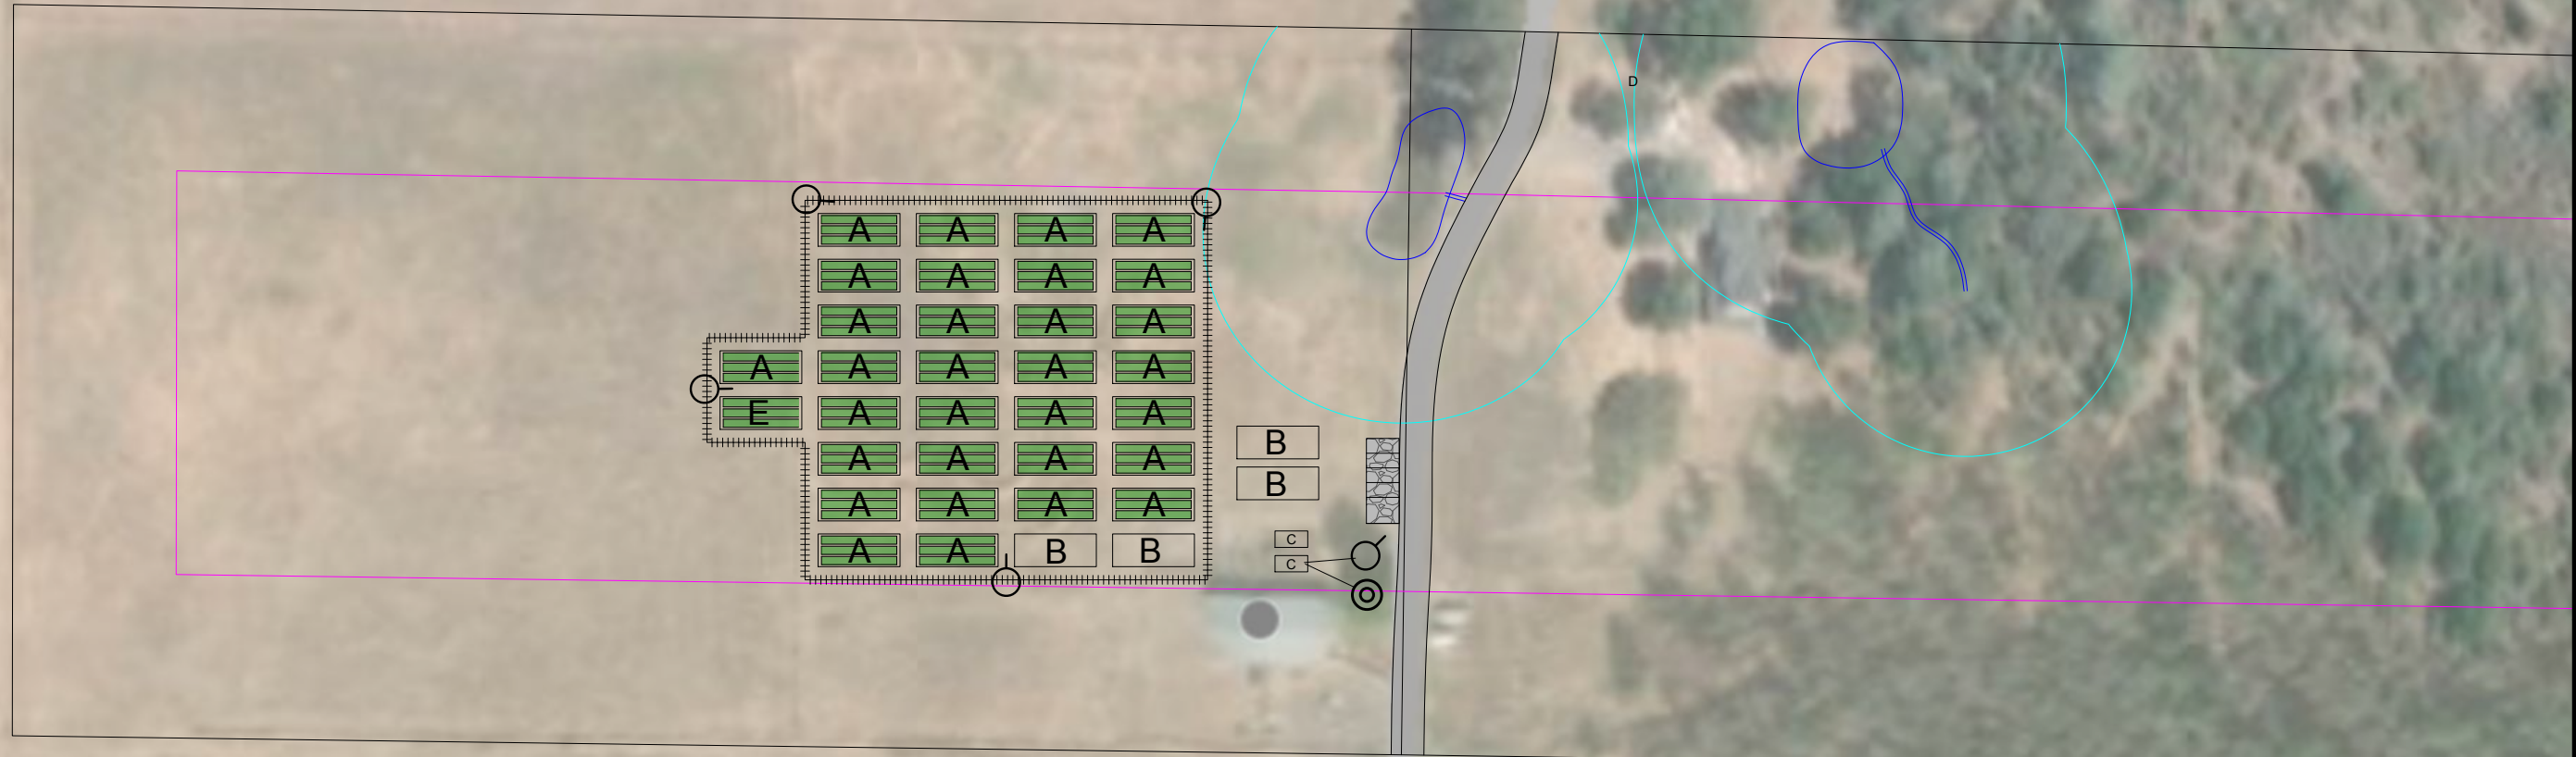

Sweet Cloud Cultivation
5343 and 5340 Jamie Lane, Kelseyville, CA 95451
APN: 008-041-15 and 16

Scale

100 ft

01/09/21

Security Plan

Sheet 5 of 8

Disturbed Area

A: 20' x 50' Mixed Light Greenhouse ([3] 5' x 46' Beds, 21,390 total sq. ft. of canopy)

B: 20' x 50' Immature Plant Greenhouse

C: 10' x 20' Processing Building

D: Well Location

E: 20' x 50' Mixed Light Greenhouse ([3] 5' x 40' Beds, 600 total sq. ft. of canopy)

— 100' Property Line Setback

— Property Line

+++++ Fence

— 100' Watercourse Top of Bank Setback

— Watercourse Top of Bank

— Existing Roadway (Jamie Lane)

All cultivation area is flat and should not require grading. If grading, in the form of topsoil smoothing for buildings/greenhouses is needed, it would be covered under the building permit. Please refer to the Project Management Plan for all BMPs and erosion control measures.



- A: 20' x 50' Mixed Light Greenhouse ([3] 5' x 46' Beds, 21,390 total sq. ft. of canopy)
- B: 20' x 50' Immature Plant Greenhouse
- C: 10' x 20' Processing Building
- D: Well Location
- E: 20' x 50' Mixed Light Greenhouse ([3] 5' x 40' Beds, 600 total sq. ft. of canopy)
- 100' Property Line Setback
- Property Line
- ++++ Fence
- 100' Watercourse Top of Bank Setback
- Watercourse Top of Bank
- Existing Roadway (Jamie Lane)


Sweet Cloud Cultivation
5343 and 5340 Jamie Lane, Kelseyville, CA 95451
APN: 008-041-15 and 16

Scale
100 ft

01/09/21

Circulation
and Parking
Plan

Sheet 7 of 8

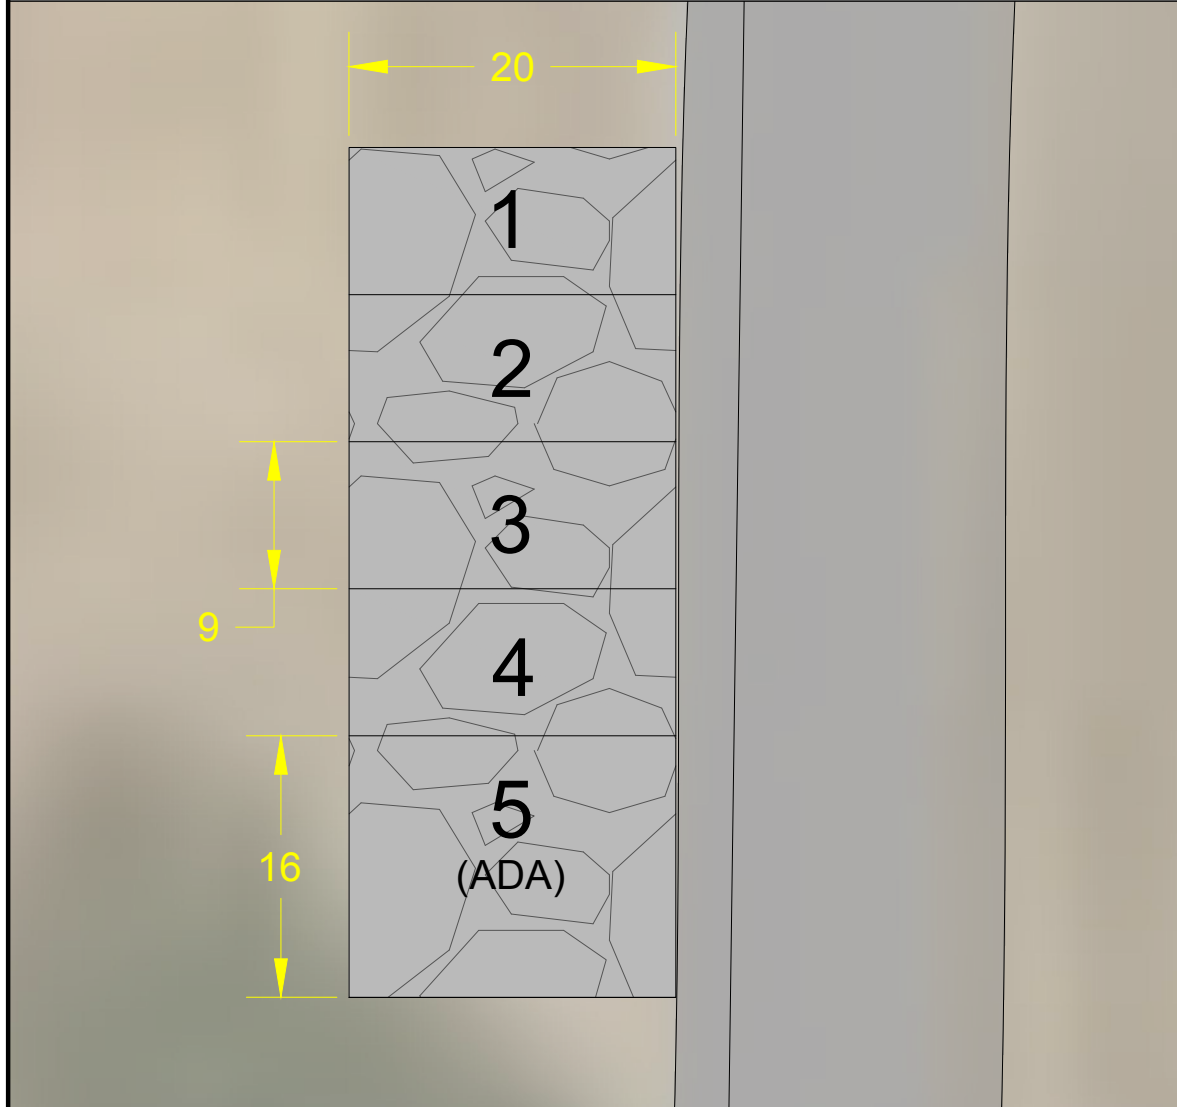



Sweet Cloud Cultivation
5343 and 5340 Jamie Lane, Kelseyville, CA 95451
APN: 008-041-15 and 16

40' Contour
Intervals

01/09/21

Topographic
Map

Sheet 8 of 8

