



Notice of Exemption



San Mateo County Department of Public Works

555 County Center, 5th Floor, Redwood City, CA 94063 Phone: (650) 363-4100 Fax: (650) 361-8220

Filing of Notice of Exemption in Compliance with Section 21152(b) of the Public Resources Code (CALIFORNIA ENVIRONMENTAL QUALITY ACT). The filing of this Notice begins a 35-day Statute of Limitations on court challenges to this approval.

Project Name:

Athlone Terrace Pump Station Trash Capture Device Project

Project Location:

Athlone pumpstation near the intersection of Spring St and Bay Road. North Fair Oaks, CA 94063.
37°28'40.61" N122°11'21.28" W

For Clerk Use Only

FILED ENDORSED
IN THE OFFICE OF THE
COUNTY CLERK RECORDER
SAN MATEO COUNTY CALIF

DEC 06 2023

MARK CHURCH County Clerk
By _____
Deputy Clerk

Henry Salgado

Project Number: **RW904**

Responsible Unit: **Design**

Description of Project:

The work to be done consists, in general, of the installation of a Full Trash Capture Device in the storm drainpipe upstream of the Athlone Terrace Pump Station located in the North Fair Oaks neighborhood of unincorporated San Mateo County, California. Additional utility work will include potholing, removal of a 16-foot-long section of storm drainpipe, and restoration of existing fences and paved surfaces. The finished paved surfaces of proposed improvements shall generally match the existing conditions, while existing fences shall be restored to the condition in which they were or better before removal or excavation was made.

Exempt Status: (check one)

- Ministerial [Sec. 21080(b)(1); 15268];
- Declared Emergency [Sec. 21080(b)(3); 15269(a)];
- Emergency Project [Sec. 21080(b)(4); 15269(b)(c)];
- Categorical Exemption.
Class: **1 & 3** Section Number: **15301, 15303**
- Statutory Exemptions.
Section Number: _____

Reason why project is exempt:


This project consists of minor alteration of an existing utility structure involving negligible expansion of existing use. The project involves the installation of small new utility equipment, including paved surface improvements, of reasonable length to serve such construction.

Lead Agency Contact Person:


Signature: *Mark Church*


Name: MARK CHURCH

Date: 11/29/23

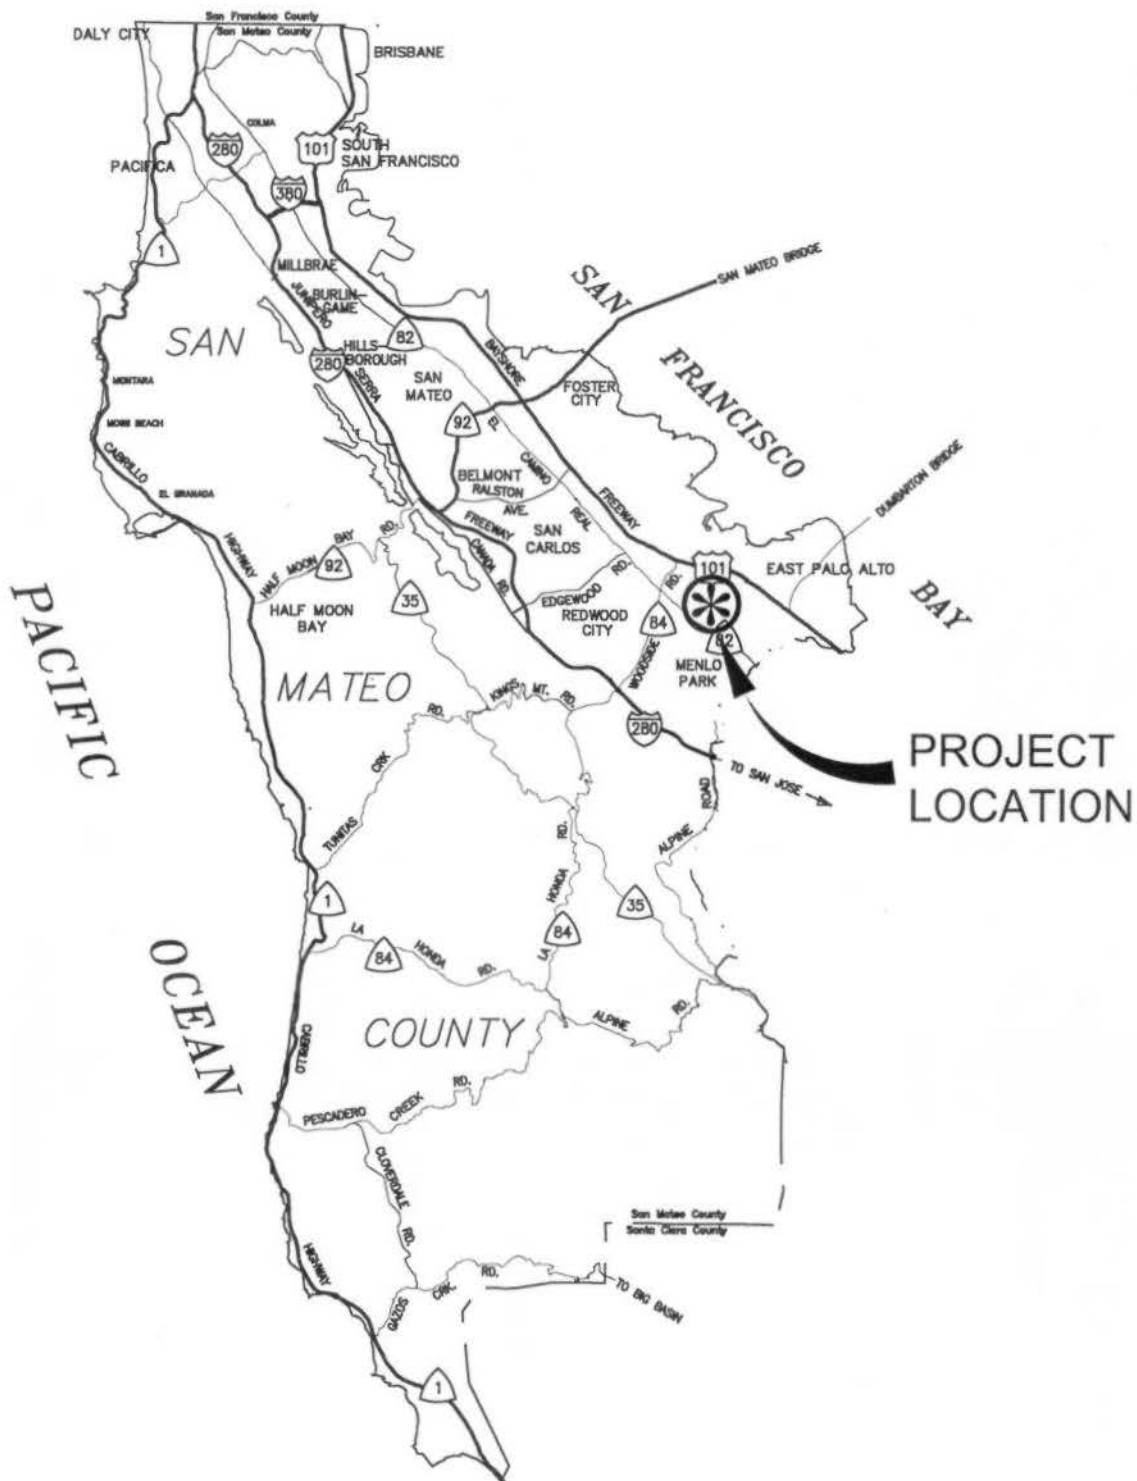



FILENAME: F:\USERS\DESIGN\C3D\E5034000_ATHLONE TERRACE PS TRASH CAPTURE DEVICE\11 DWG\VICINITY_MAP_ATHLONE.DWG

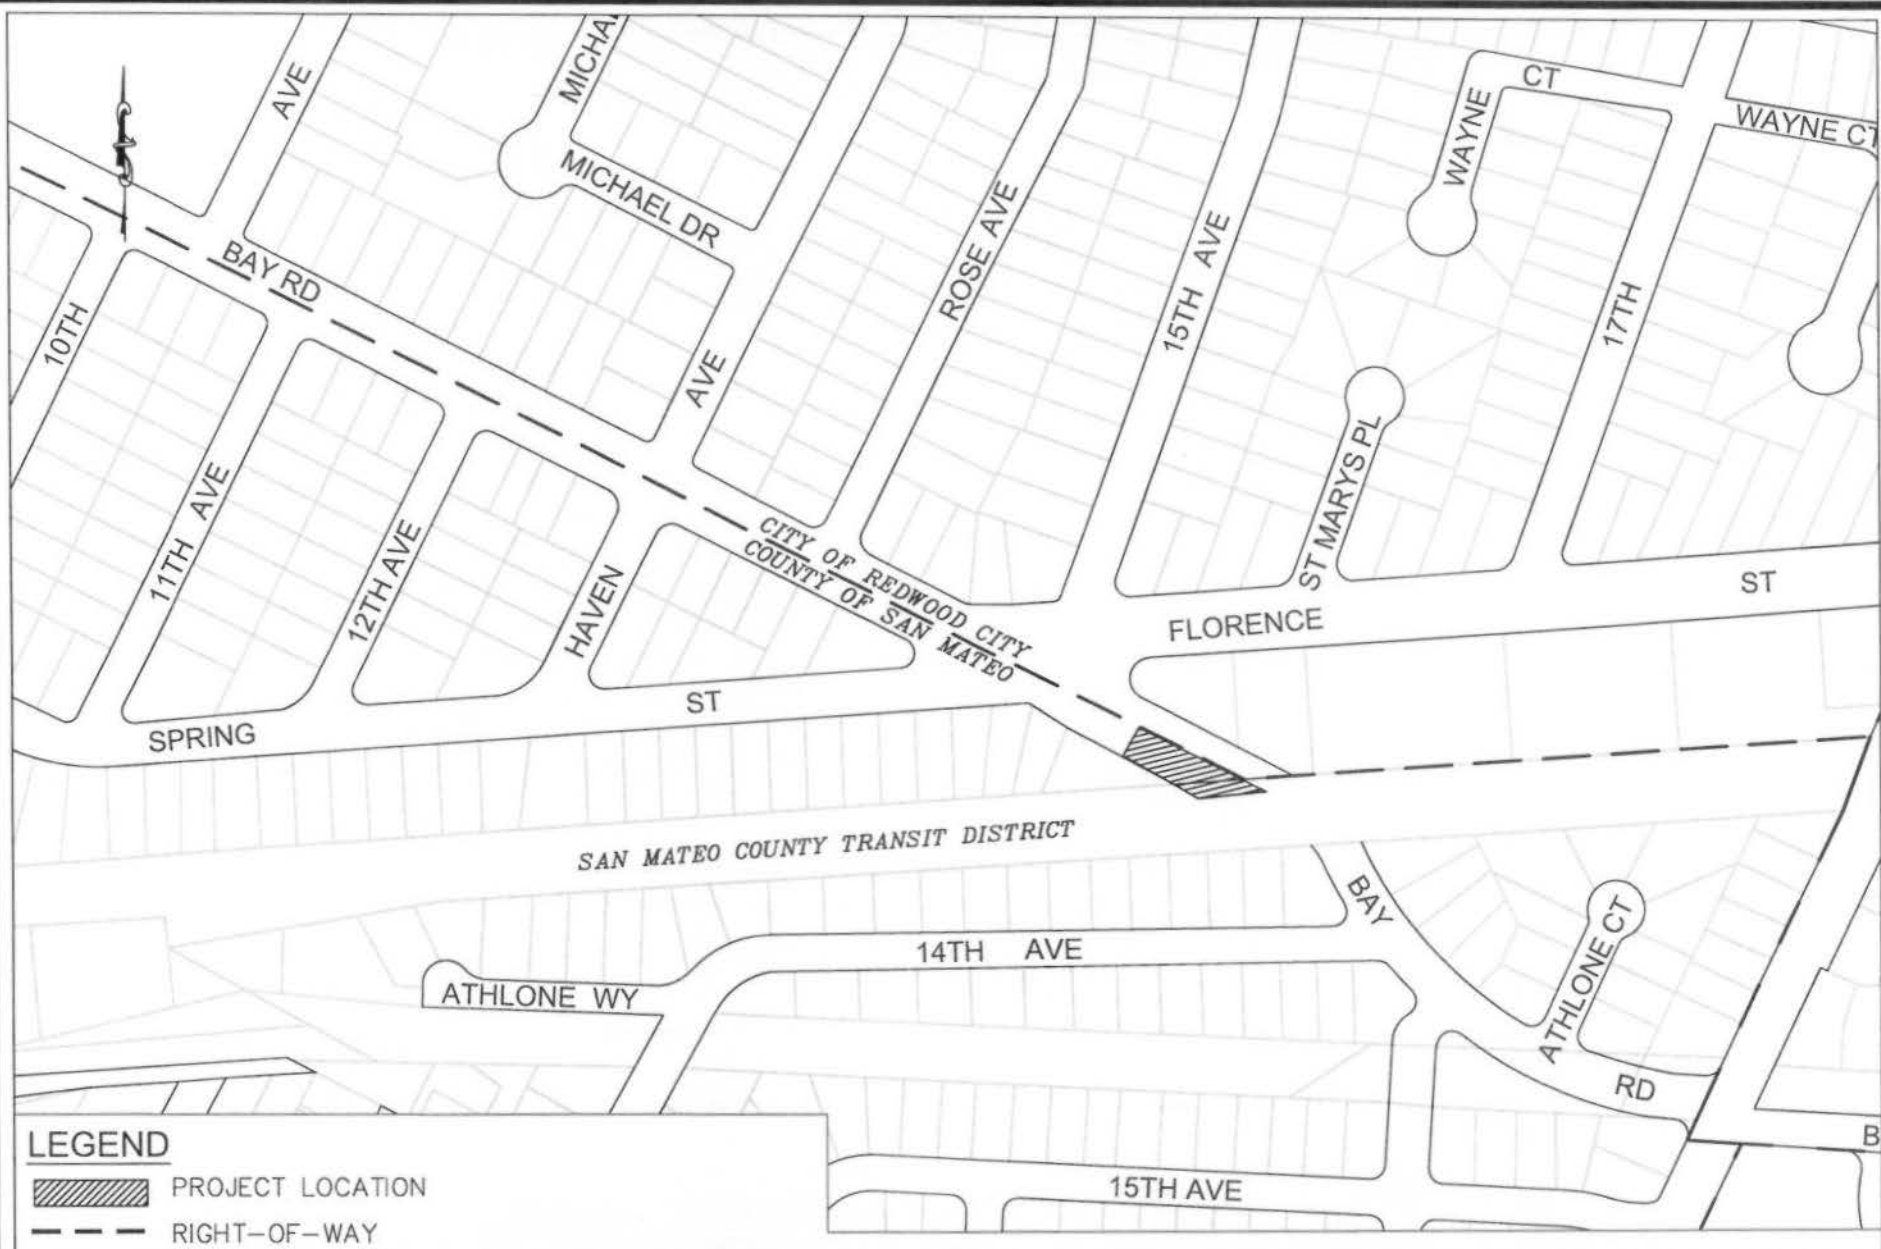	DESIGNED BY: MW	ATHLONE TERRACE PUMP STATION TRASH CAPTURE DEVICE PROJECT IN THE NORTH FAIR OAKS AREA VICINITY MAP	SCALE: NTS
	CHECKED BY: CC		DATE: 11/1/2023
	DRAWN BY: MW		FILE NO: 1/E5034
ANN MADER STILLMAN, DIRECTOR OF PUBLIC WORKS SAN MATEO COUNTY		555 COUNTY CENTER, 5TH FLOOR REDWOOD CITY, CALIFORNIA 94063-1665	



LEGEND

-  PROJECT LOCATION
-  RIGHT-OF-WAY



DESIGNED BY: MW
 CHECKED BY: CC
 DRAWN BY: MW

ATHLONE TERRACE PUMP STATION TRASH CAPTURE DEVICE PROJECT
 NORTH FAIR OAKS AREA

LOCATION MAP

SCALE: NONE
 DATE: 11/01/23
 FILE NO: 1/E5034

ANN MADER STILLMAN, DIRECTOR OF PUBLIC WORKS
 SAN MATEO COUNTY

555 COUNTY CENTER, 5TH FLOOR
 REDWOOD CITY, CALIFORNIA 94063-1665

FILENAME: F:\USERS\DESIGN\CJD\E5034000_ATHLONE_TERRACE_PS_TRASH_CAPTURE_DEVICE\11_DWG\LOCATION_MAP_ATHLONE.DWG