



State of California - Department of Fish and Wildlife
2023 ENVIRONMENTAL DOCUMENT FILING FEE
CASH RECEIPT
 DFW 753.5a (REV. 01/01/23) Previously DFG 753.5a

Print  **Finalize&Email**

RECEIPT NUMBER:
 41-12212023-0001
 STATE CLEARINGHOUSE NUMBER (If applicable)

SEE INSTRUCTIONS ON REVERSE. TYPE OR PRINT CLEARLY.

LEAD AGENCY SAN MATEO COUNTY DEPARTMENT OF PUBLIC WORKS	LEAD AGENCY EMAIL	DATE 12/21/2023
COUNTY/STATE AGENCY OF FILING SAN MATEO COUNTY	DOCUMENT NUMBER 128803	

PROJECT TITLE
 SANTA CRUZ AVENUE AND ALAMEDA DE LAS PULGAS IMPROVEMENT PROJECT

PROJECT APPLICANT NAME SAN MATEO COUNTY DEPARTMENT OF PUBLIC WORKS	PROJECT APPLICANT EMAIL	PHONE NUMBER
PROJECT APPLICANT ADDRESS	CITY	STATE
		ZIP CODE

PROJECT APPLICANT (Check appropriate box)

Local Public Agency School District Other Special District State Agency Private Entity

CHECK APPLICABLE FEES:


- Environmental Impact Report (EIR) \$ 3,839.25 \$ _____
- Mitigated/Negative Declaration (MND)(ND) \$ 2,764.00 \$ _____
- Certified Regulatory Program (CRP) document - payment due directly to CDFW \$ 1,305.25 \$ _____

- Exempt from fee
 - Notice of Exemption (attach)
 - CDFW No Effect Determination (attach)
- Fee previously paid (attach previously issued cash receipt copy)

- Water Right Application or Petition Fee (State Water Resources Control Board only) \$ 850.00 \$ _____
- County documentary handling fee \$ 50.00 \$ _____ 50.00
- Other \$ _____

PAYMENT METHOD: JE.

Cash Credit Check Other TOTAL RECEIVED \$ _____ 50.00

SIGNATURE X 	AGENCY OF FILING PRINTED NAME AND TITLE Henry Salgado Deputy Clerk
---	---



Notice of Exemption

San Mateo County Department of Public Works



555 County Center, 5th Floor, Redwood City, CA 94063 Phone: (650) 363-4100 Fax: (650) 361-8220

Filing of Notice of Exemption in Compliance with Section 21152(b) of the Public Resources Code (CALIFORNIA ENVIRONMENTAL QUALITY ACT). The filing of this Notice begins a 35-day Statute of Limitations on court challenges to this approval.

For Clerk Use Only

FILED ENDORSED
IN THE OFFICE OF THE
COUNTY CLERK RECORDER
SAN MATEO COUNTY CALIF

DEC 21 2023

MARK CHURCH, County Clerk
By _____ Deputy Clerk

Project Name:

Santa Cruz Avenue and Alameda De Las Pulgas Improvement Project

Project Location:

Santa Cruz Avenue and Alameda De Las Pulgas in the West Menlo Park Area in unincorporated San Mateo County. Project vicinity and location maps are included.

Project Number: RW934
Responsible Unit: Design

Description of Project:

The proposed work consists, in general, of bicycle and pedestrian access improvements on Santa Cruz Ave and Alameda De Las Pulgas between Avy Ave and Sandhill Rd in the West Menlo Park area. Work will include construction of islands, bulb-outs, and curb ramps. Additionally, the project involves the reconstruction of the curb, gutter, sidewalk, and driveways, along with drainage improvements to existing storm drain infrastructure to accommodate bulb-outs, minor utility adjustments, micro-surfacing and restriping. All work will occur within the existing right of way. All work will be conducted using the appropriate best management practices from the County of San Mateo Department of Public Works Maintenance Standards.

Exempt Status: (check one)

- Ministerial [Sec. 21080(b)(1); 15268];
- Declared Emergency [Sec. 21080(b)(3); 15269(a)];
- Emergency Project [Sec. 21080(b)(4); 15269(b)(c)];
- Categorical Exemption.

Class: _____ Section Number: _____

Statutory Exemptions.

Section Number: 21080.2, 21080.25 (SB 922)

Reason why project is exempt:


Project undertaken by a public agency to provide bicycle, pedestrian, and transit improvements along Santa Cruz Avenue and Alameda De Las Pulgas. The project is located within the existing right-of-way.

Lead Agency Contact Person:


Signature:

Name: Mark Chow, Principal Civil Engineer

Date: 12/20/2023

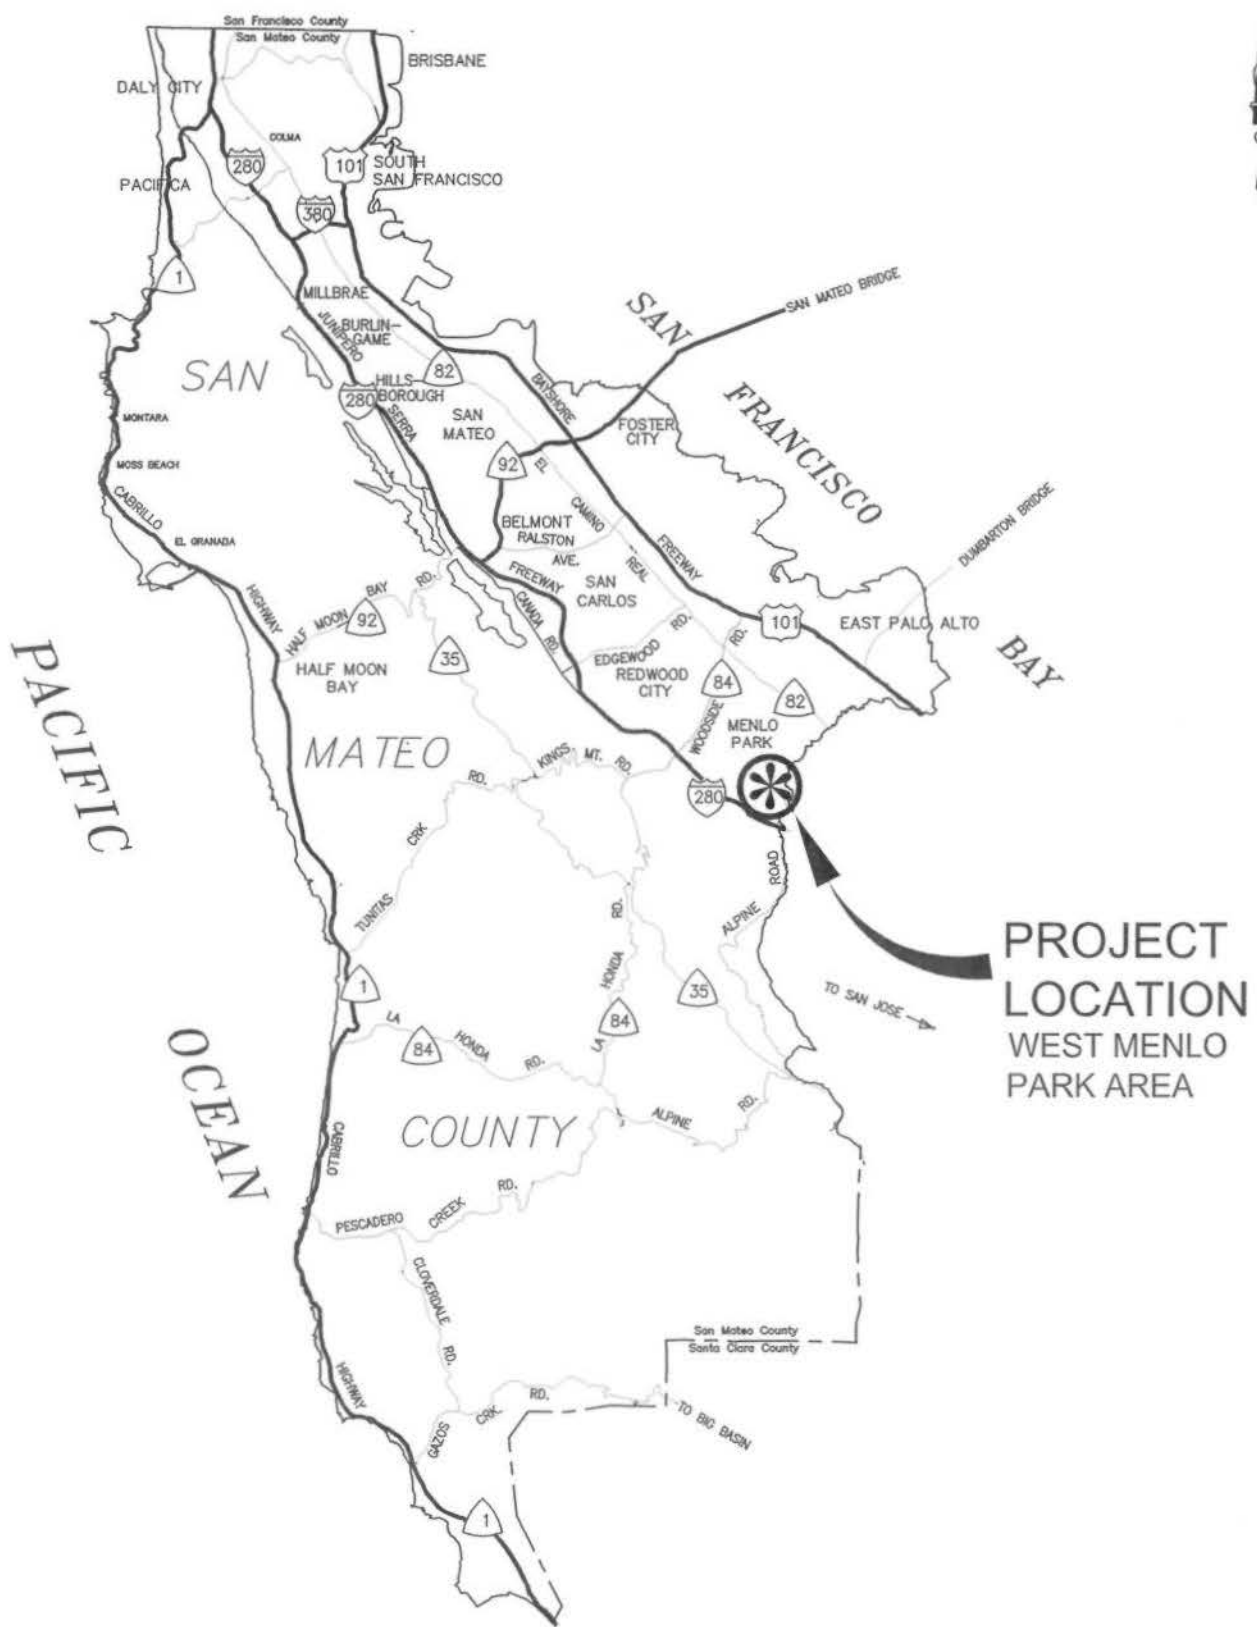

F:\Users\design\C3D\E5043000_Santa Cruz Avenue Corridor\11 DWG\Location Map\E5043_VICINITY_MAP.dwg

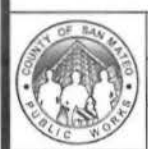


DESIGNED BY: MW
 CHECKED BY: CC
 DRAWN BY: MW

SANTA CRUZ AVENUE & ALAMEDA DE LAS PULGAS
 IMPROVEMENT PROJECT, WEST MENLO PARK AREA
VICINITY MAP

SCALE: NONE
 DATE: 11-30-2023
 FILE NO: 1/5043

ANN M. STILLMAN, DIRECTOR OF PUBLIC WORKS
 SAN MATEO COUNTY

555 COUNTY CENTER, 5TH FLOOR
 REDWOOD CITY, CALIFORNIA 94063-1665

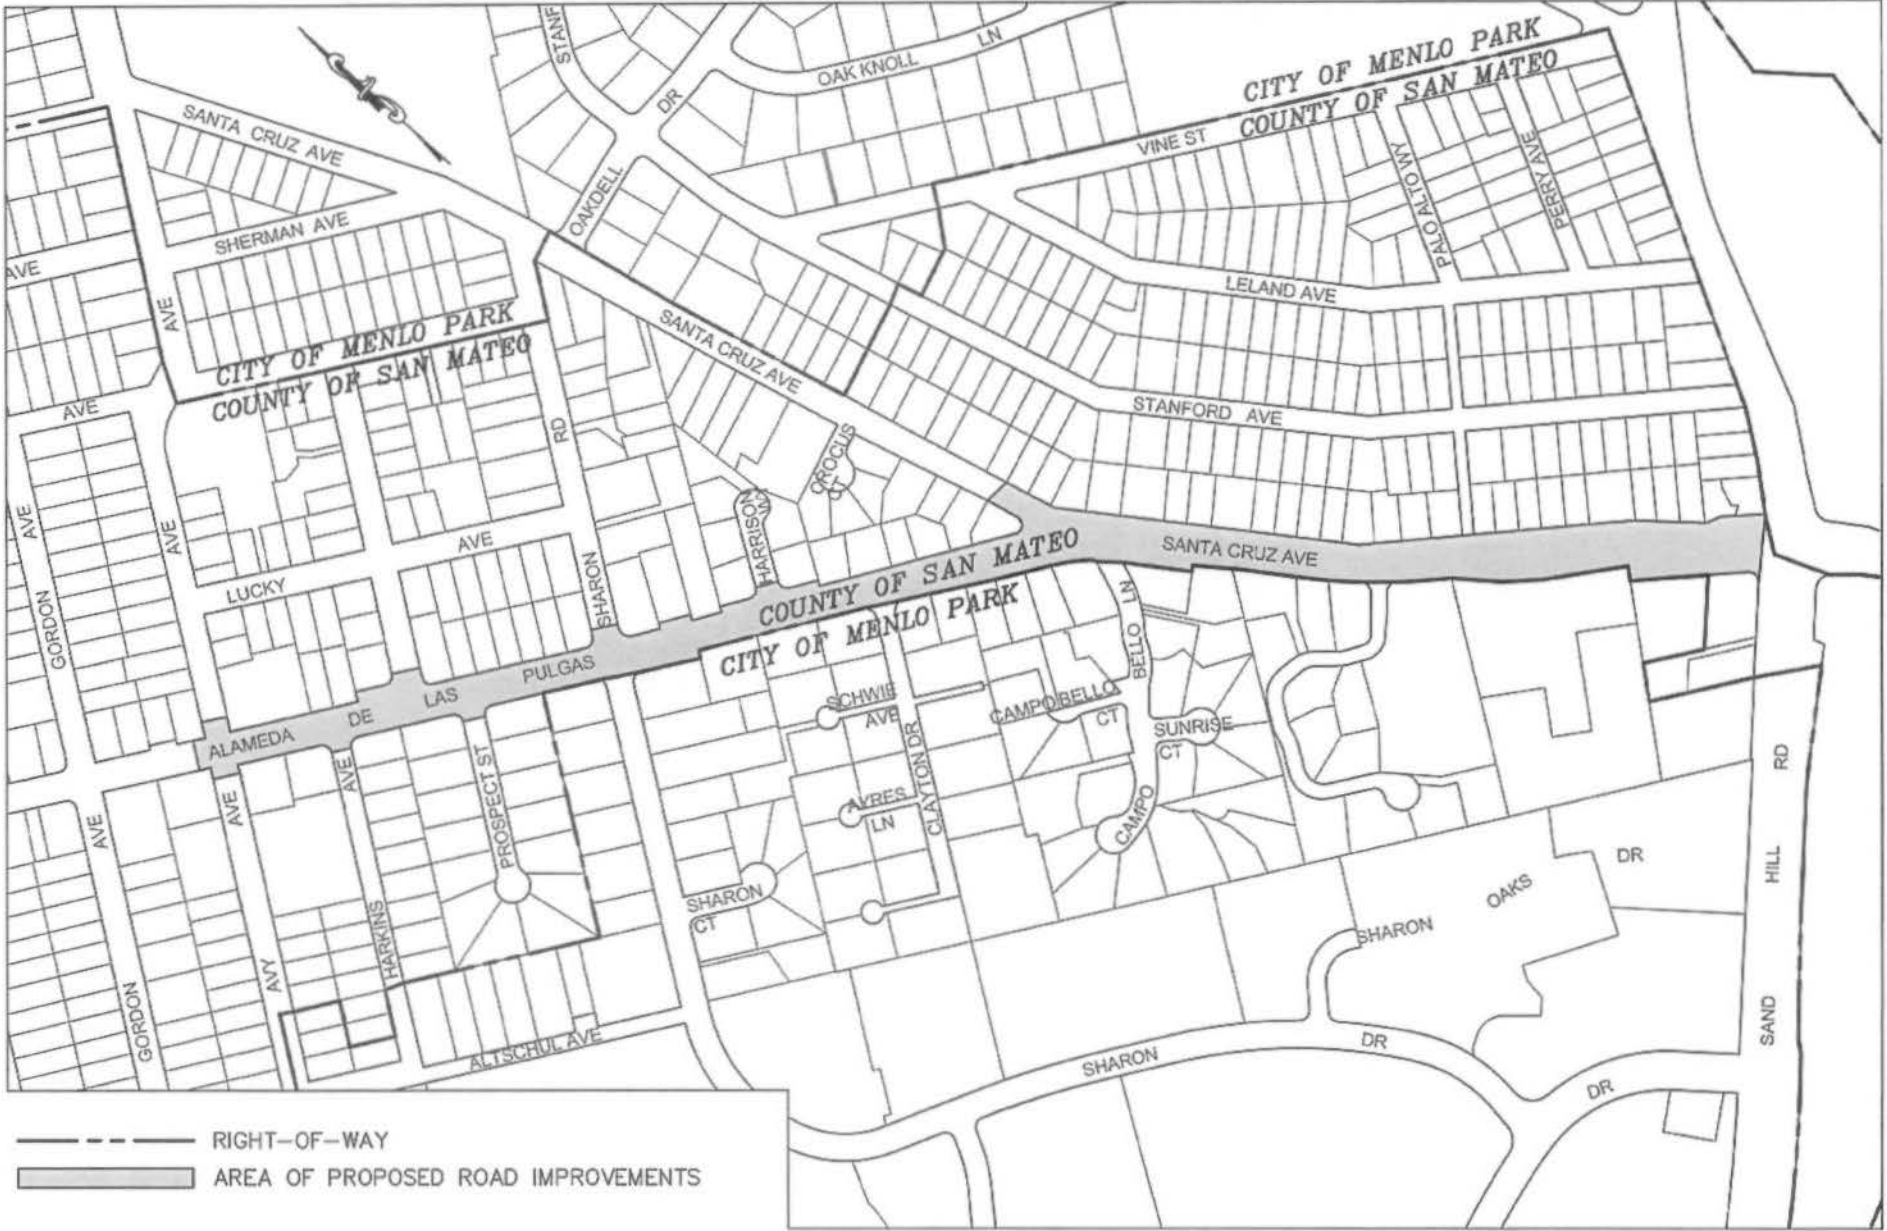

FILENAME: F:\Users\design\C3D\E5043000_Santa Cruz Avenue Corridor\11 DWG\Location Map\E5043 Location Map_Exhibit A.dwg



DESIGNED BY: MW
 CHECKED BY: CC
 DRAWN BY: MW

SANTA CRUZ AVENUE AND ALAMEDA DE LAS PULGAS IMPROVEMENT PROJECT
 WEST MENLO PARK AREA
PROJECT LOCATION MAP

SCALE: 1IN = 400FT
 DATE: 11-30-2023
 FILE NO: 1/5043

ANN M. STILLMAN, DIRECTOR OF PUBLIC WORKS
 SAN MATEO COUNTY

555 COUNTY CENTER, 5TH FLOOR
 REDWOOD CITY, CALIFORNIA 94063-1665

County of San Mateo
Clerk-Recorder
Mark Church
555 County Center
Redwood City, CA 94063
(650) 363-4500

SMC Public Works

Receipt No.: RPT20230070626

Finalization No.: 2023069437

Cashier: 89

Register: 022

Date/Time: 12/21/2023 08:32 AM

Item	Title	Count
1	NOE	1
NOTICE OF EXEMPTION		
Document No.:		128803
Filing Time:		08:32 AM
Filing Total:		\$50.00
Filing Fee:		\$50.00
<hr/>		
Total Amount Due:		\$50.00
<hr/>		
Total Paid		
House Charge:		\$50.00
Amount Due:		\$0.00

THANK YOU
PLEASE RETAIN THIS RECEIPT
FOR YOUR RECORDS

<https://www.smcacre.org/>



12/21/2023 08:32 AM