


MATCH LINE - SEE BELOW

MATCH LINE - SEE ABOVE




MATCH LINE - SEE SHEET B2

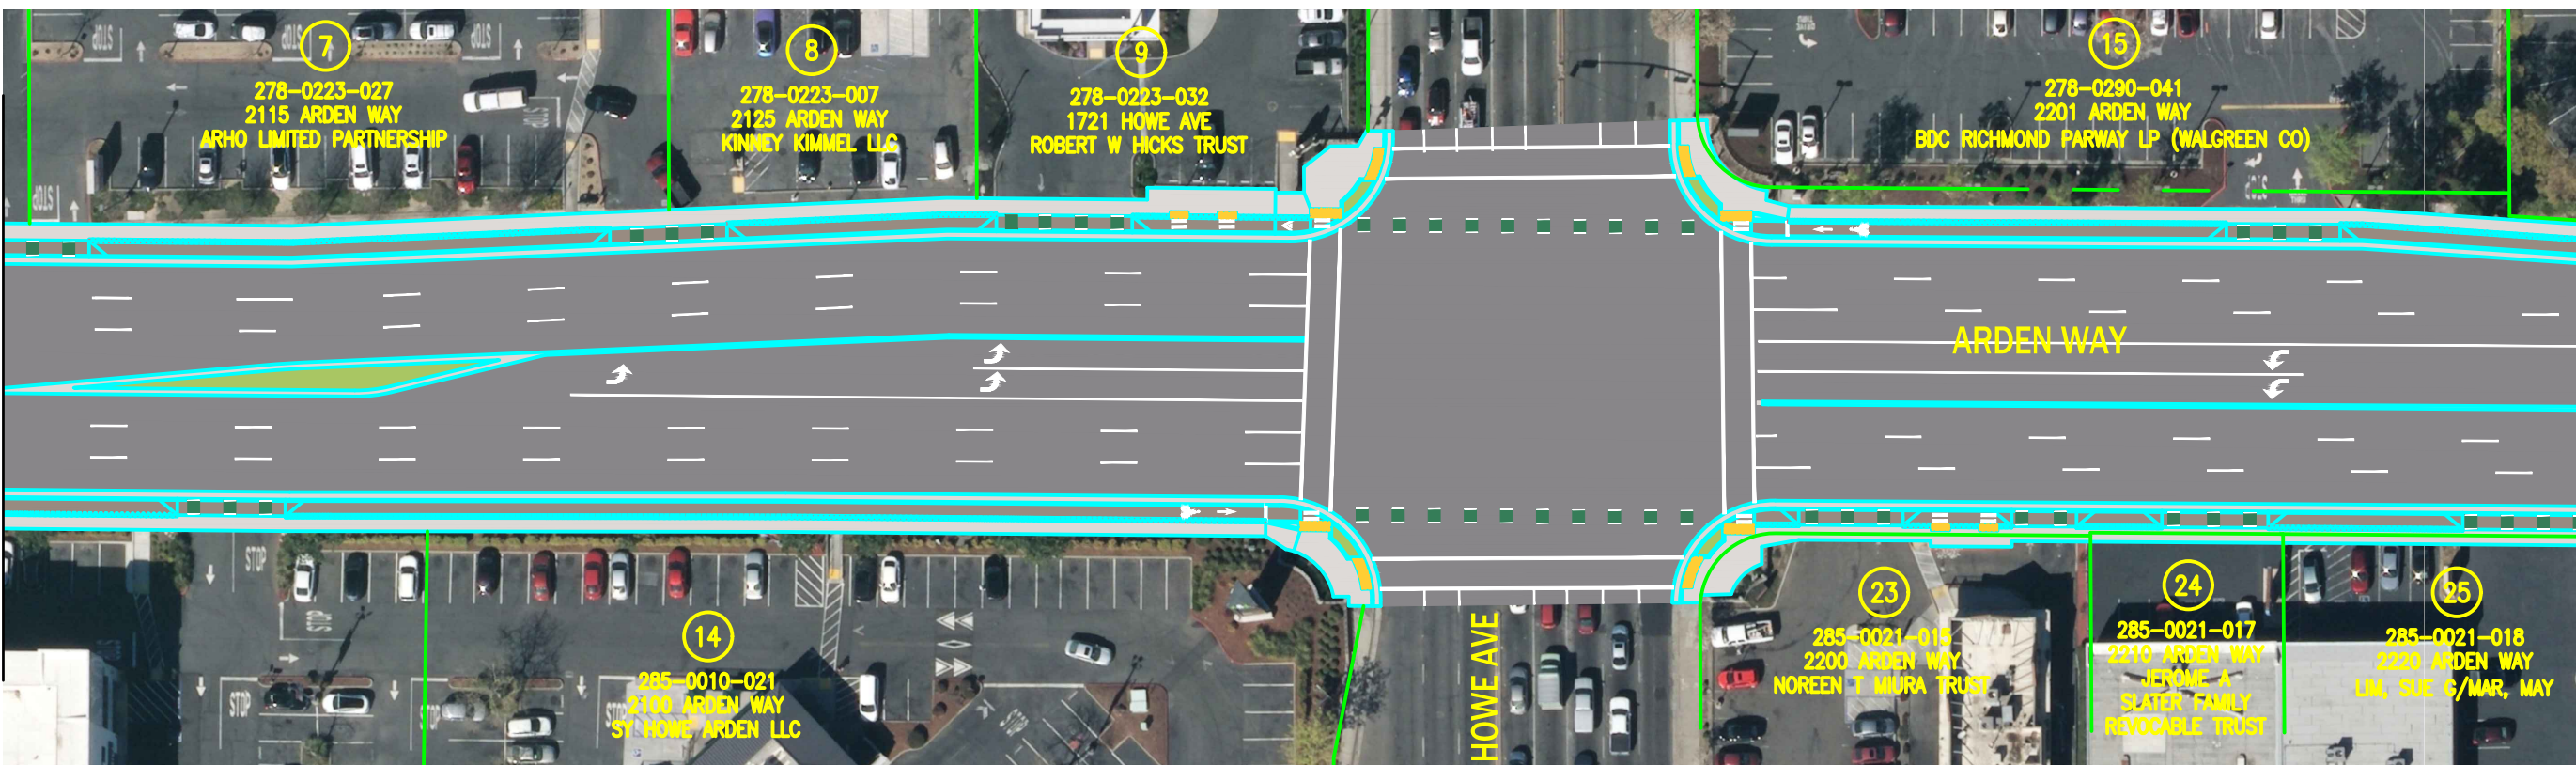

**EXHIBIT B2 - PRELIMINARY RIGHT-OF-WAY ACQUISITION MAP**  
ARDEN WAY COMPLETE STREETS PHASE 2  
ARDEN WAY – ETHAN WAY TO MORSE AVE


DATE: DECEMBER 2022	HORIZONTAL SCALE: 1"=60'	VERTICAL SCALE: NONE	DRAWN BY: KRG	DESIGN BY: KRG	CHECK BY: KRG	DWG B1 of B5
---------------------	--------------------------	----------------------	---------------	----------------	---------------	--------------

MATCH LINE - SEE SHEET B1

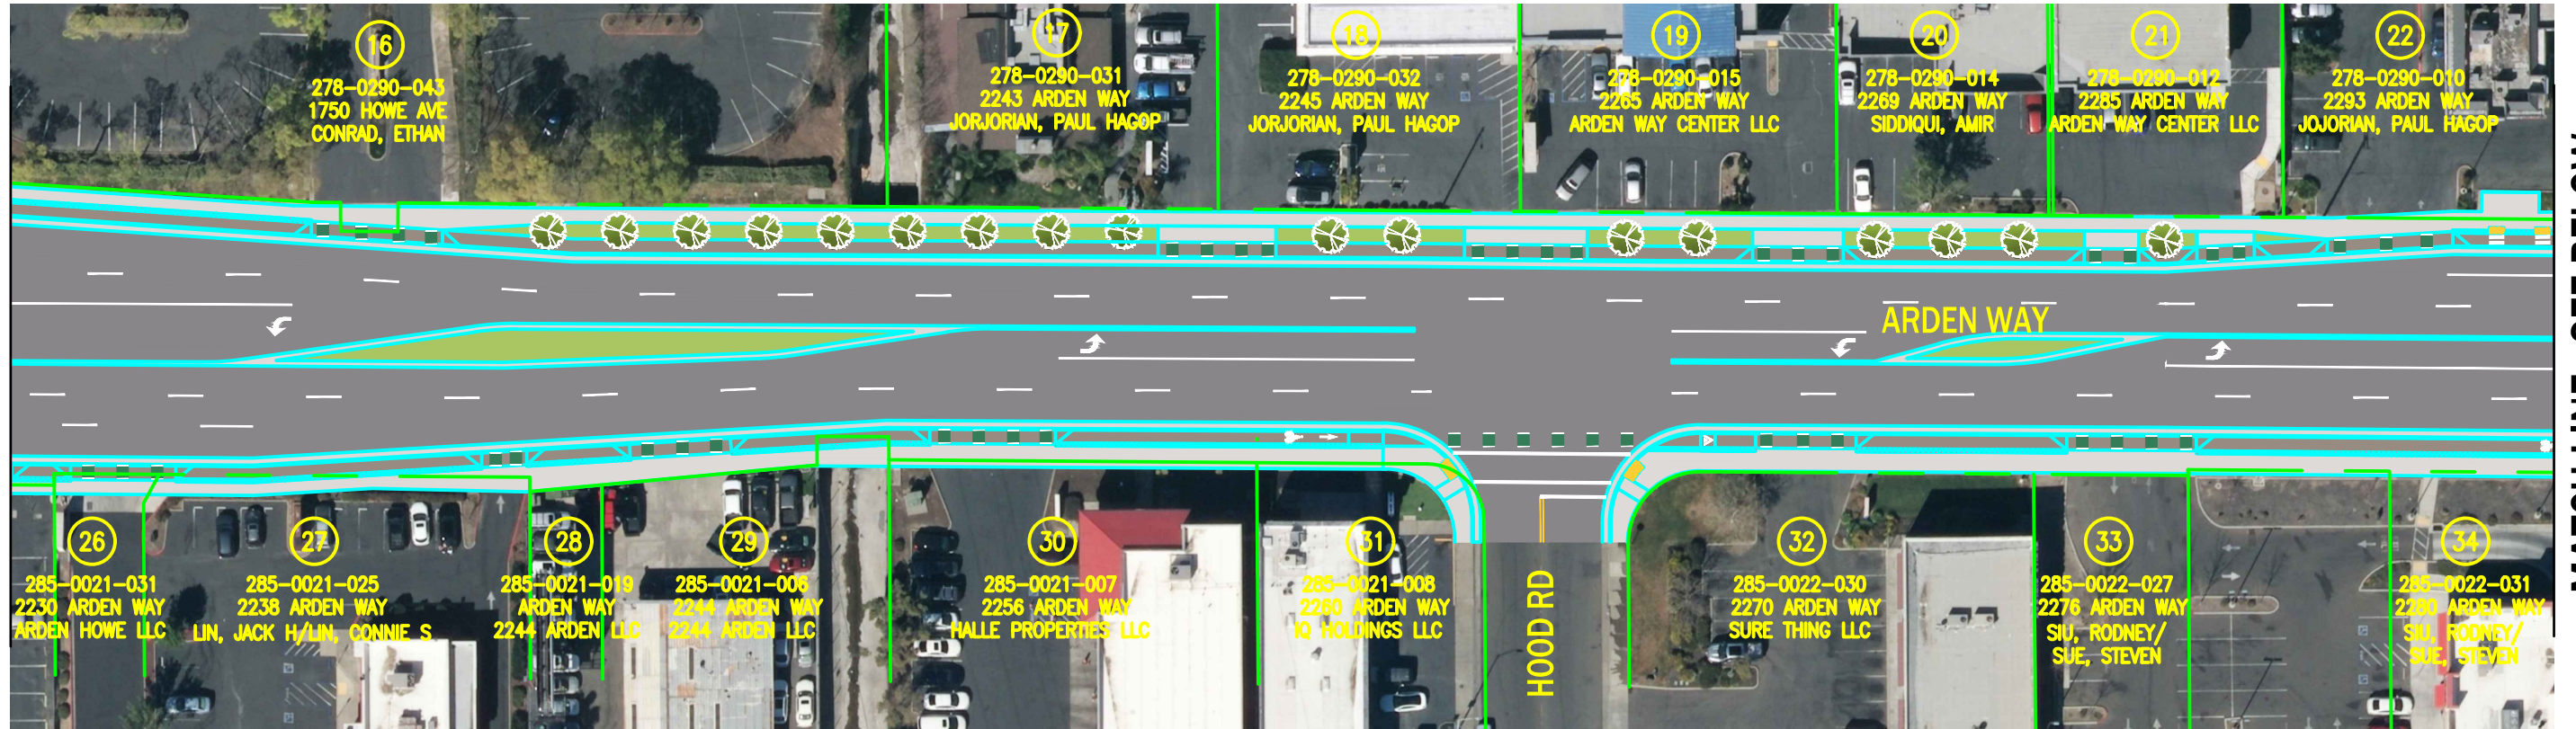

MATCH LINE - SEE BELOW

MATCH LINE - SEE ABOVE

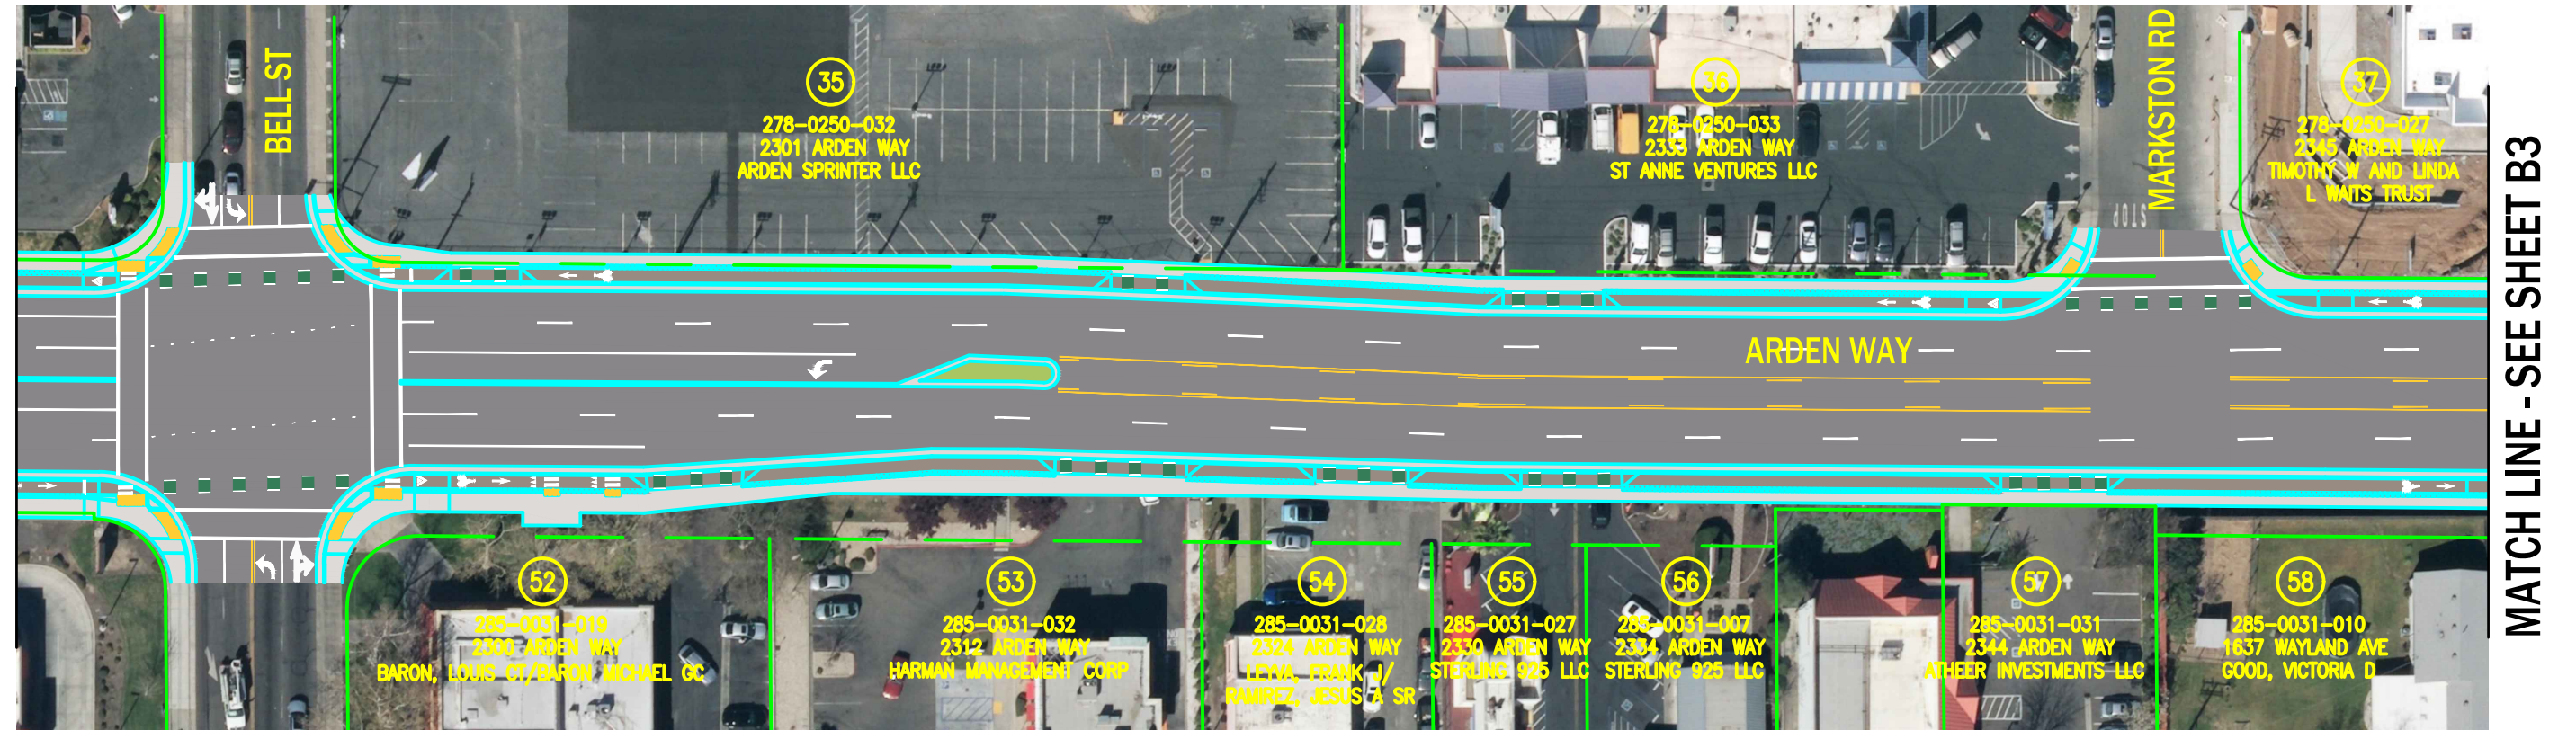


MATCH LINE - SEE SHEET B3



**EXHIBIT B2 - PRELIMINARY RIGHT-OF-WAY ACQUISITION MAP**  
ARDEN WAY COMPLETE STREETS PHASE 2  
ARDEN WAY – ETHAN WAY TO MORSE AVE


DATE: DECEMBER 2022	HORIZONTAL SCALE: 1"=60'	VERTICAL SCALE: NONE	DRAWN BY: KRG	DESIGN BY: KRG	CHECK BY: KRG	DWG B2 of B5
---------------------	--------------------------	----------------------	---------------	----------------	---------------	--------------

MATCH LINE - SEE SHEET B2

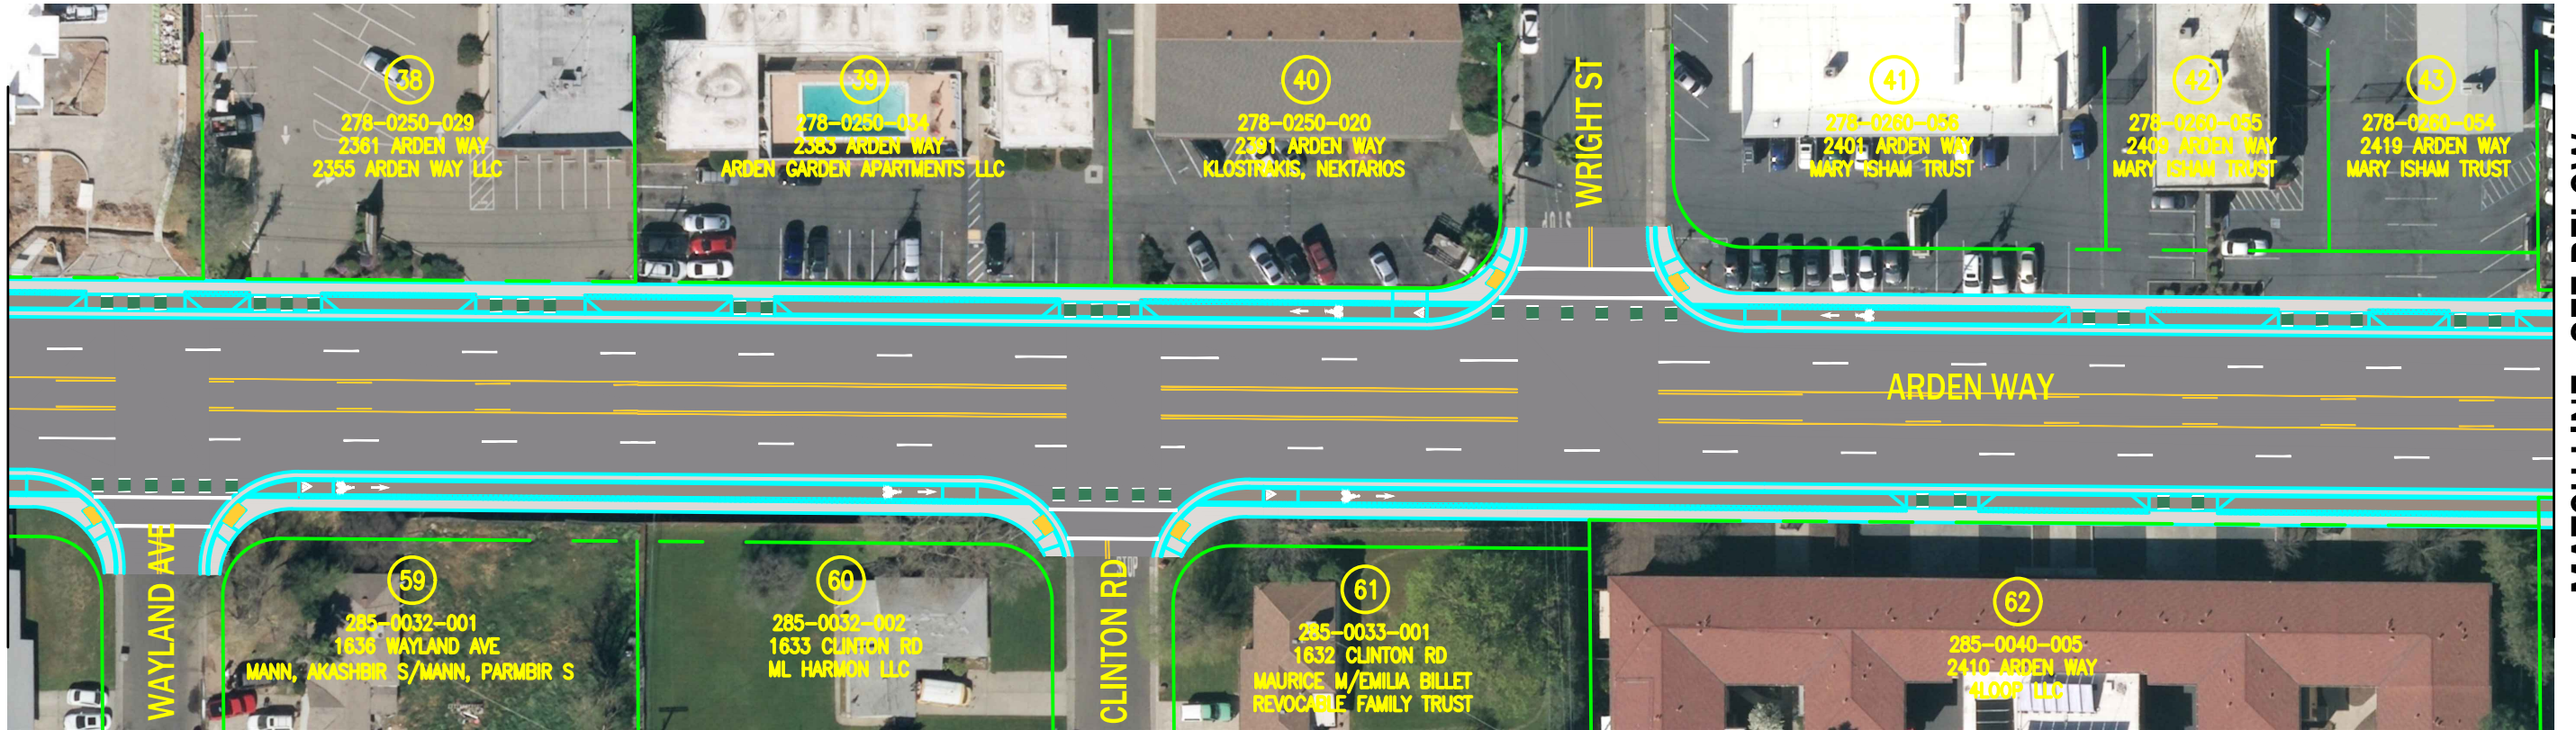

MATCH LINE - SEE BELOW

MATCH LINE - SEE ABOVE

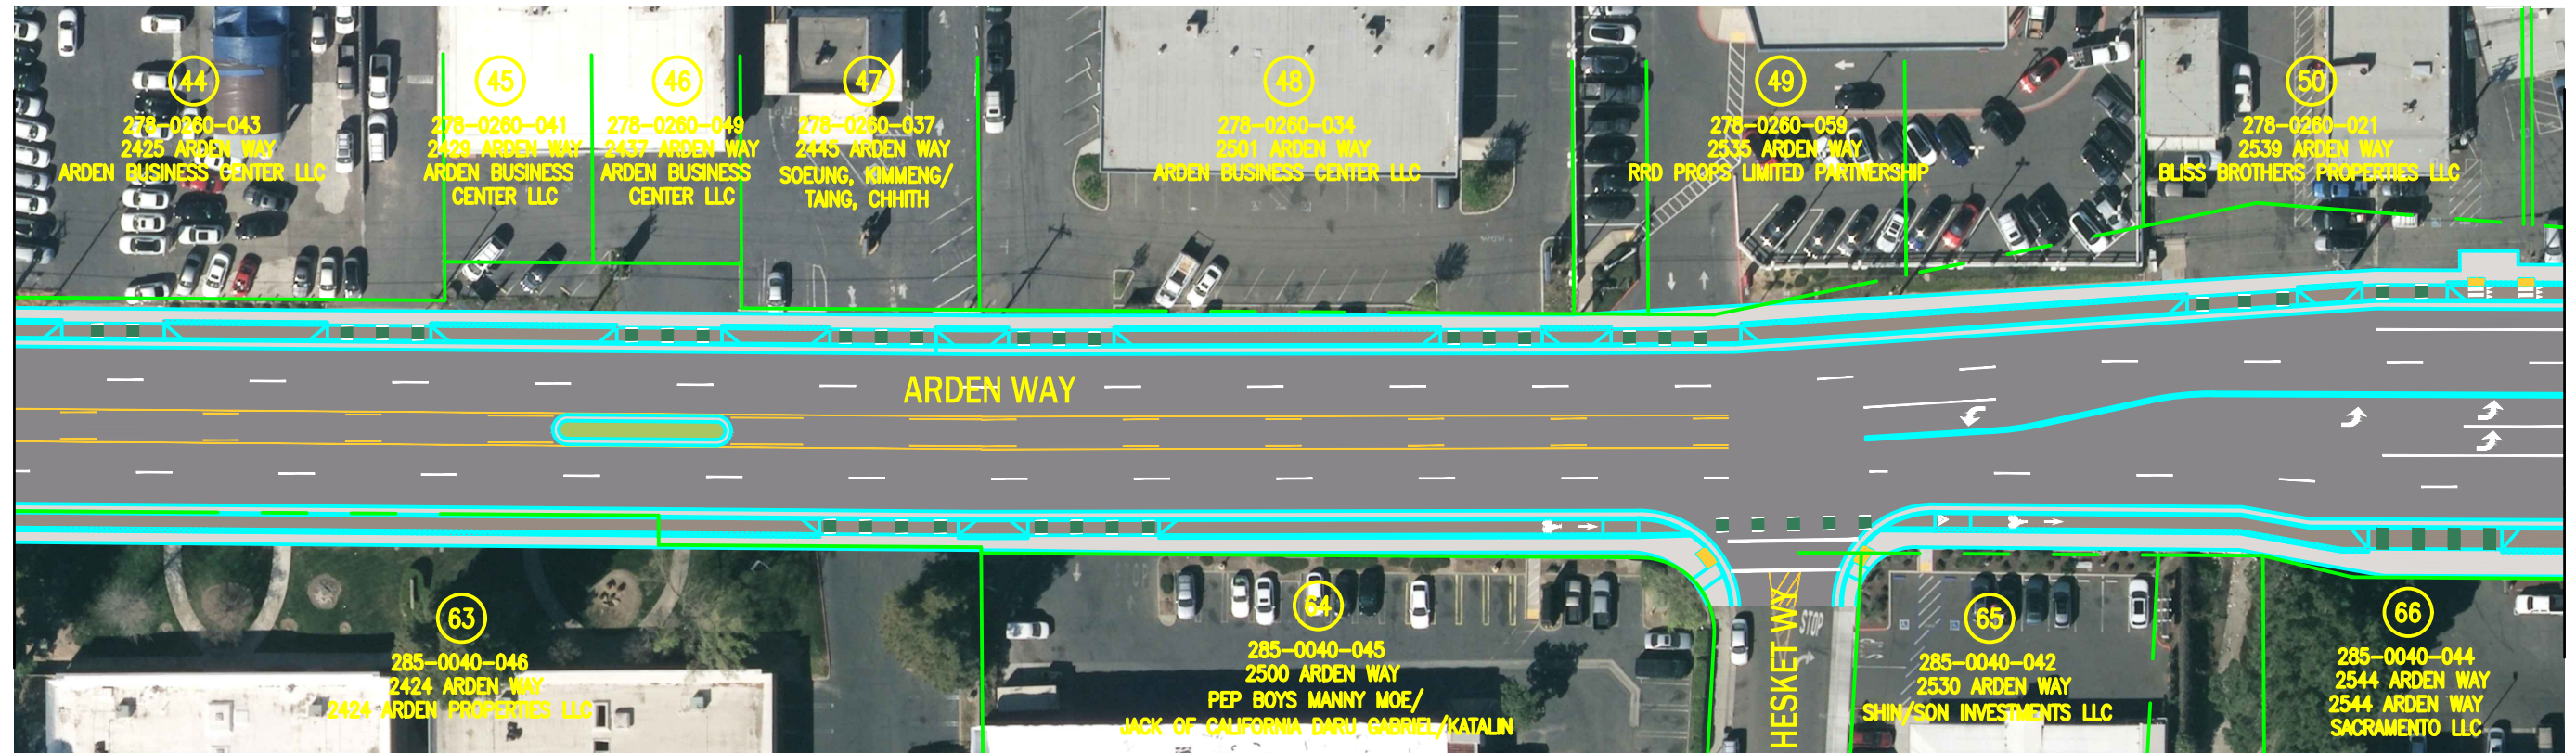


MATCH LINE - SEE SHEET B4




**EXHIBIT B2 - PRELIMINARY RIGHT-OF-WAY ACQUISITION MAP**  
ARDEN WAY COMPLETE STREETS PHASE 2  
ARDEN WAY - ETHAN WAY TO MORSE AVE

DATE: DECEMBER 2022	HORIZONTAL SCALE: 1"=60'	VERTICAL SCALE: NONE	DRAWN BY: KRG	DESIGN BY: KRG	CHECK BY: KRG	DWG B3 of B5
---------------------	--------------------------	----------------------	---------------	----------------	---------------	--------------

MATCH LINE - SEE SHEET B3

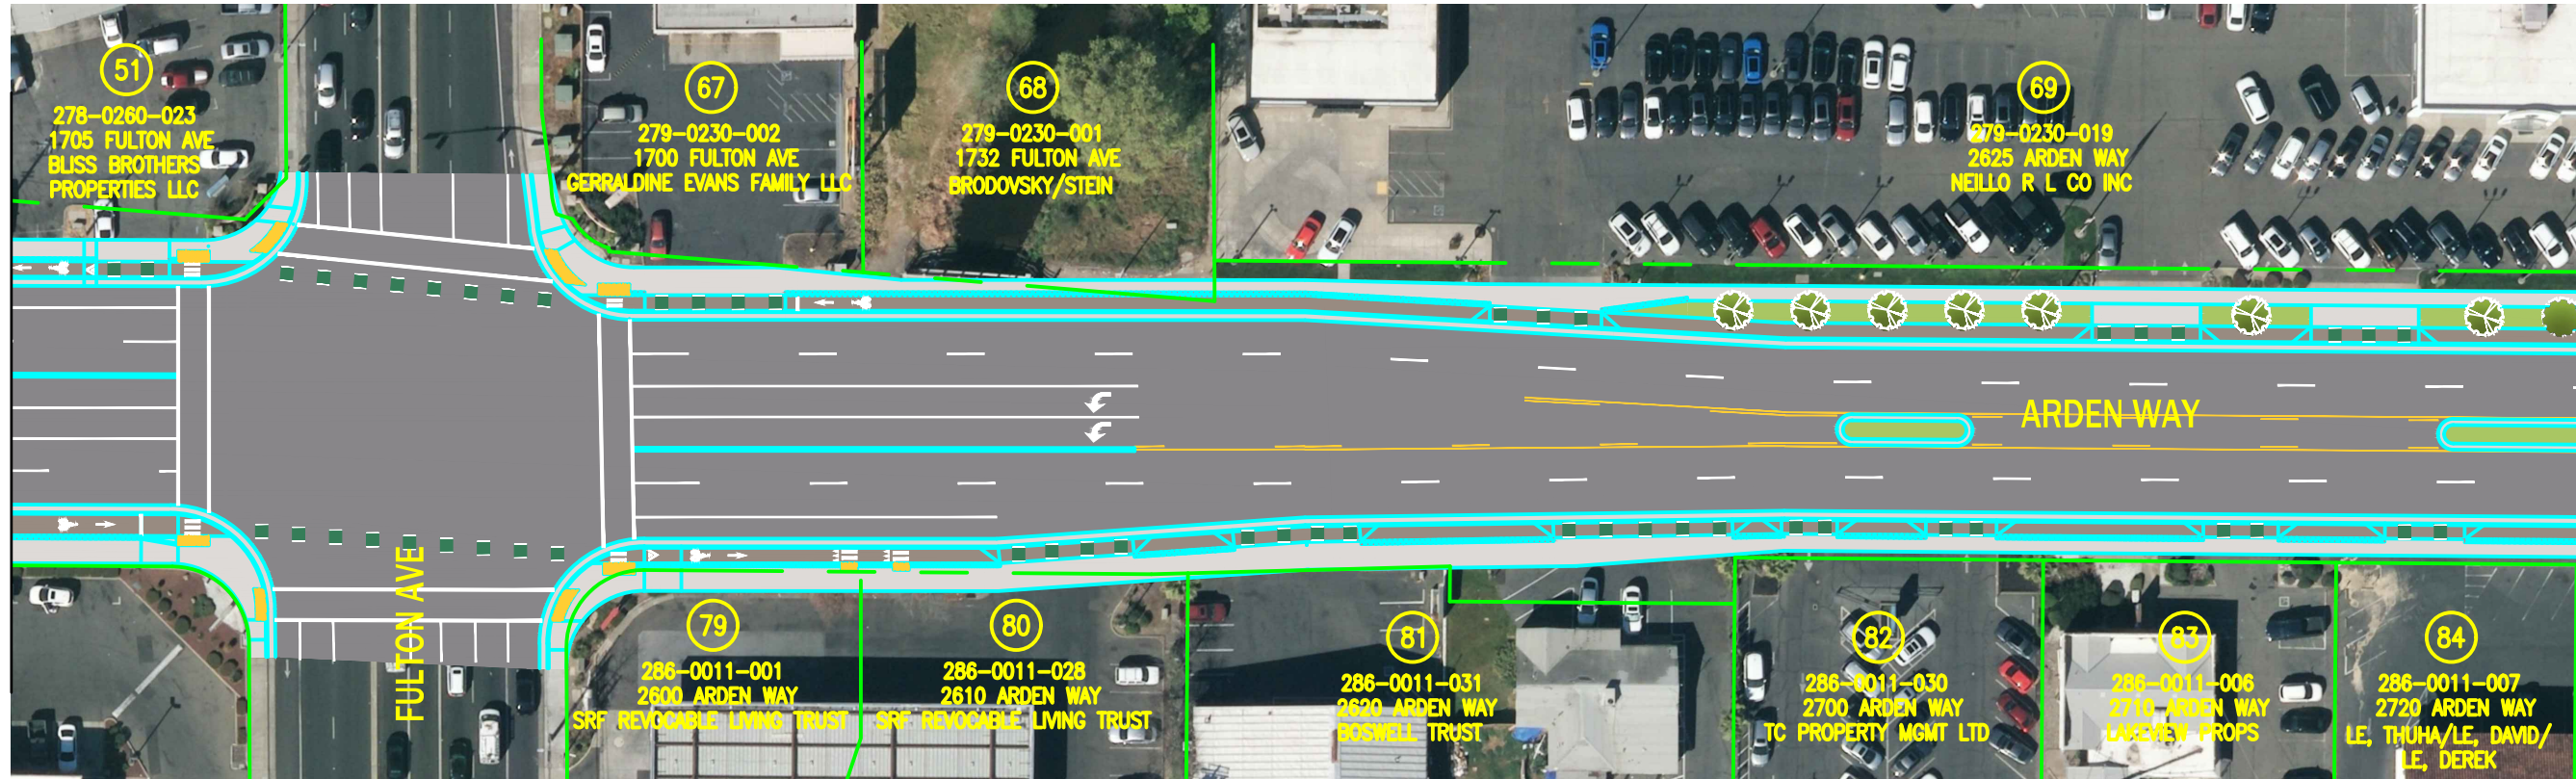


MATCH LINE - SEE ABOVE

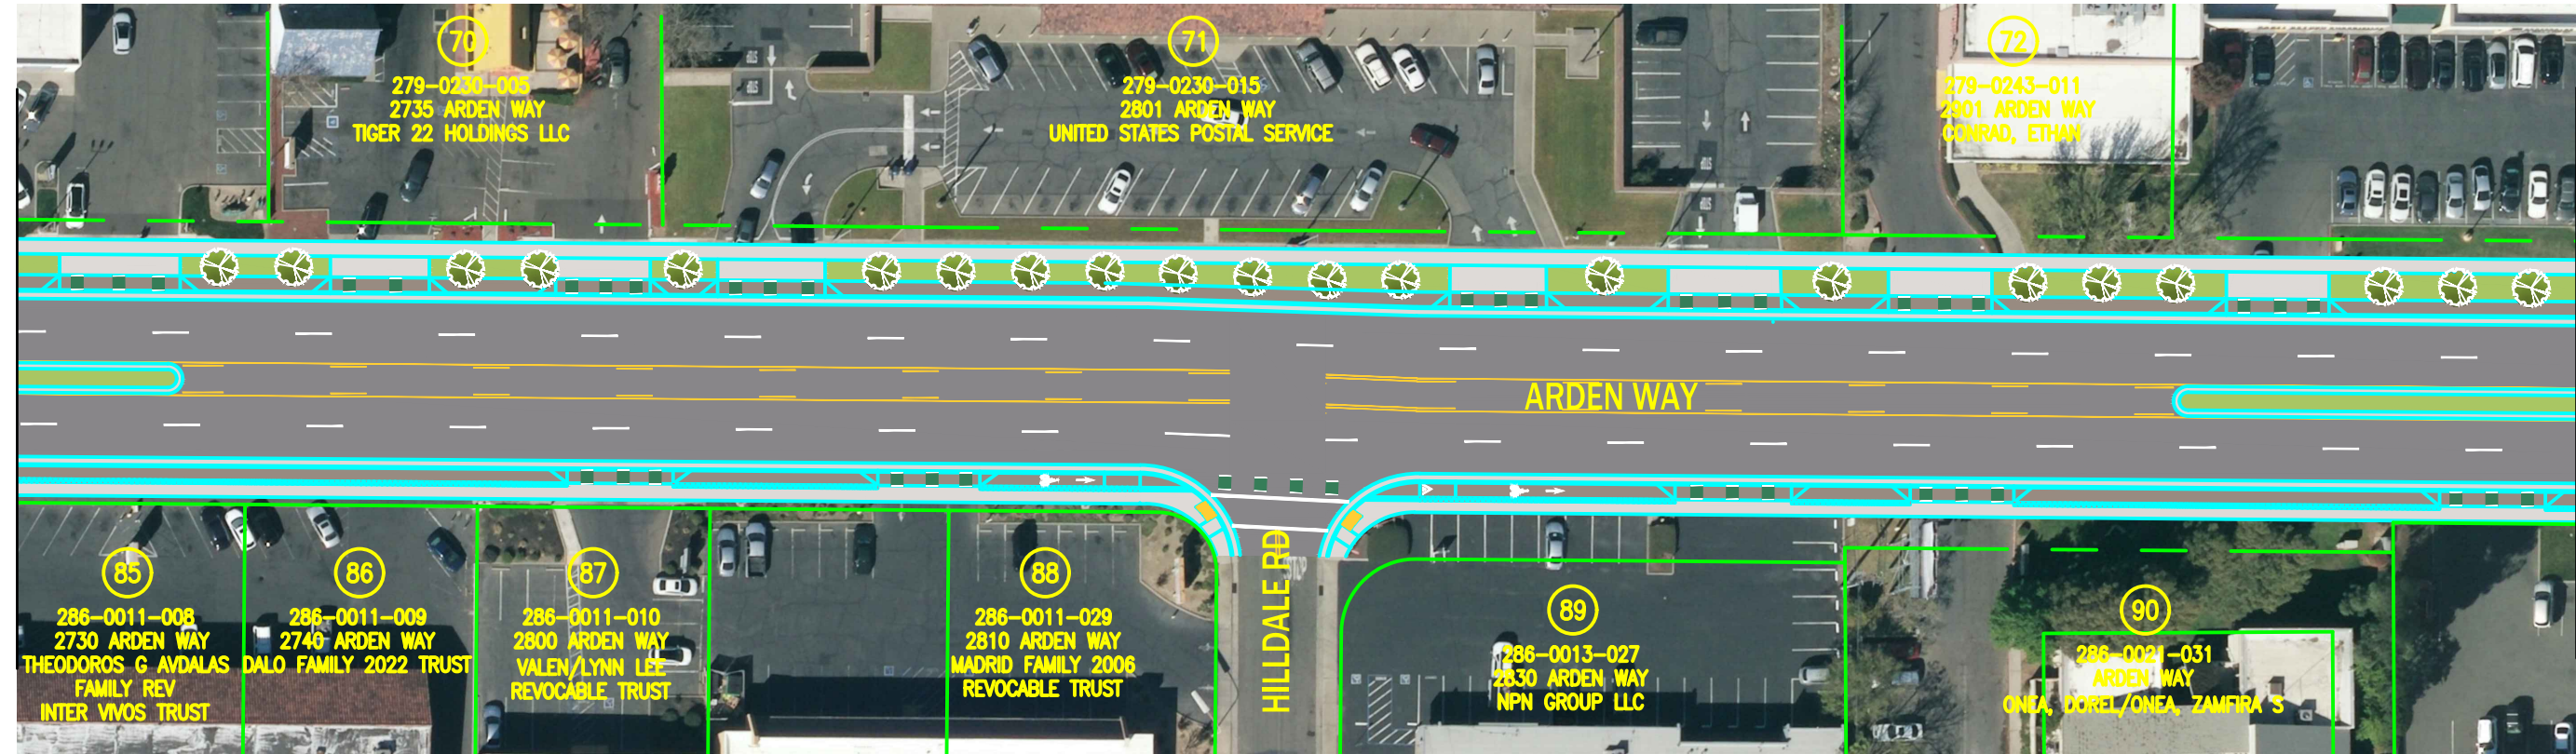

**EXHIBIT B2 - PRELIMINARY RIGHT-OF-WAY ACQUISITION MAP**  
ARDEN WAY COMPLETE STREETS PHASE 2  
ARDEN WAY - ETHAN WAY TO MORSE AVE


DATE: DECEMBER 2022	HORIZONTAL SCALE: 1"=60'	VERTICAL SCALE: NONE	DRAWN BY: KRG	DESIGN BY: KRG	CHECK BY: KRG	DWG B4 of B5
---------------------	--------------------------	----------------------	---------------	----------------	---------------	--------------

MATCH LINE - SEE SHEET B4

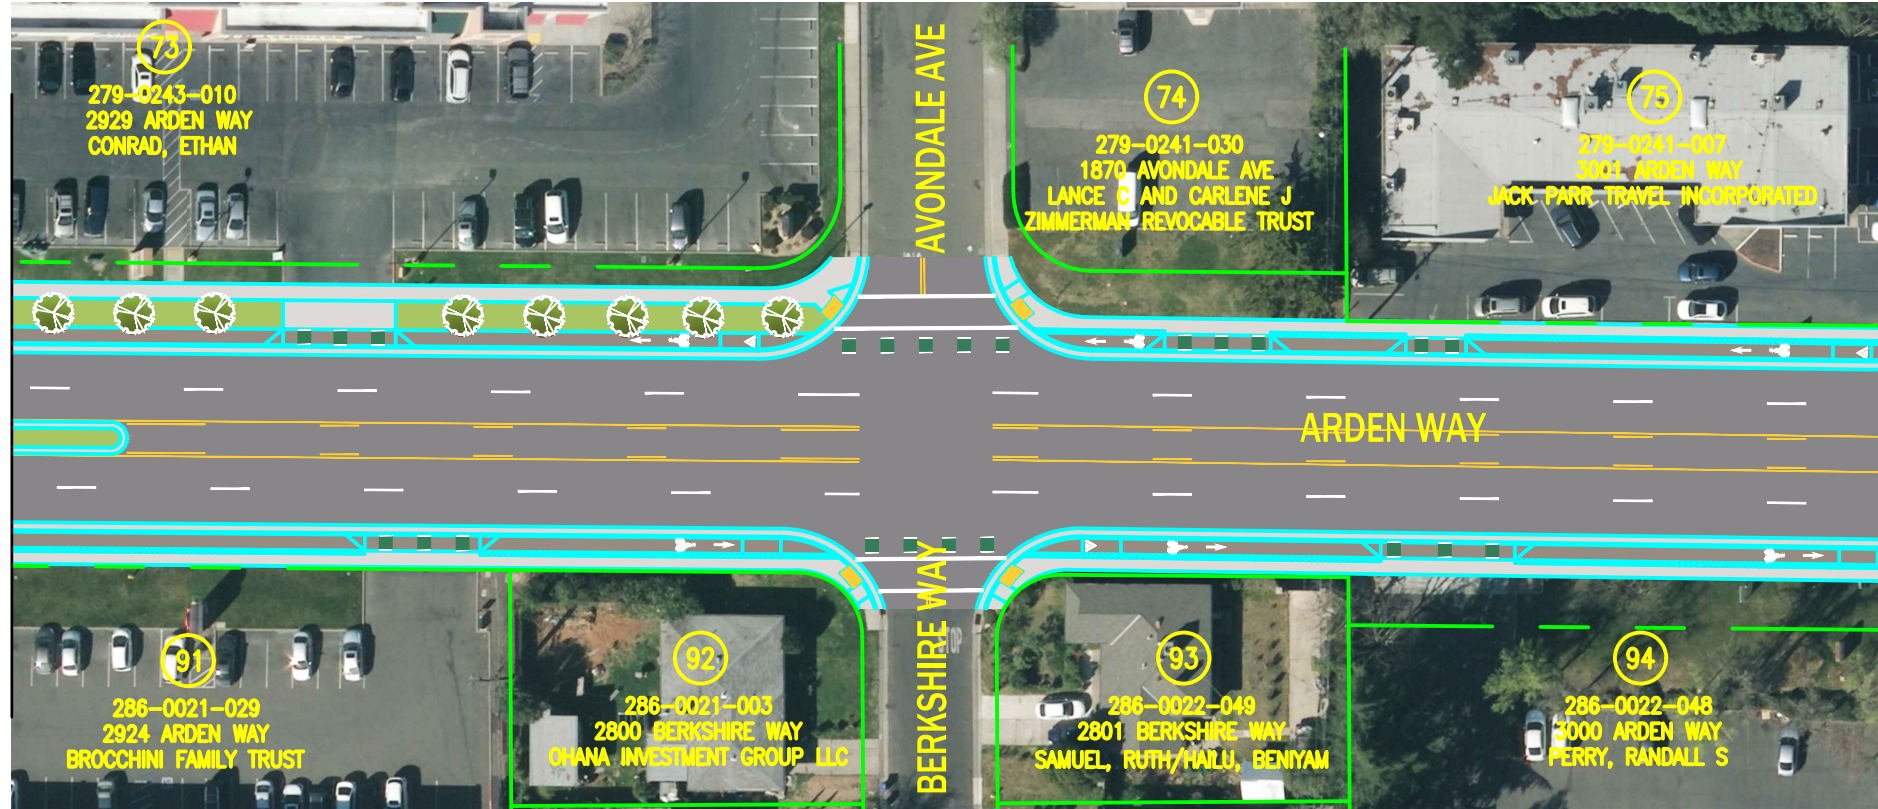

MATCH LINE - SEE BELOW

MATCH LINE - SEE ABOVE

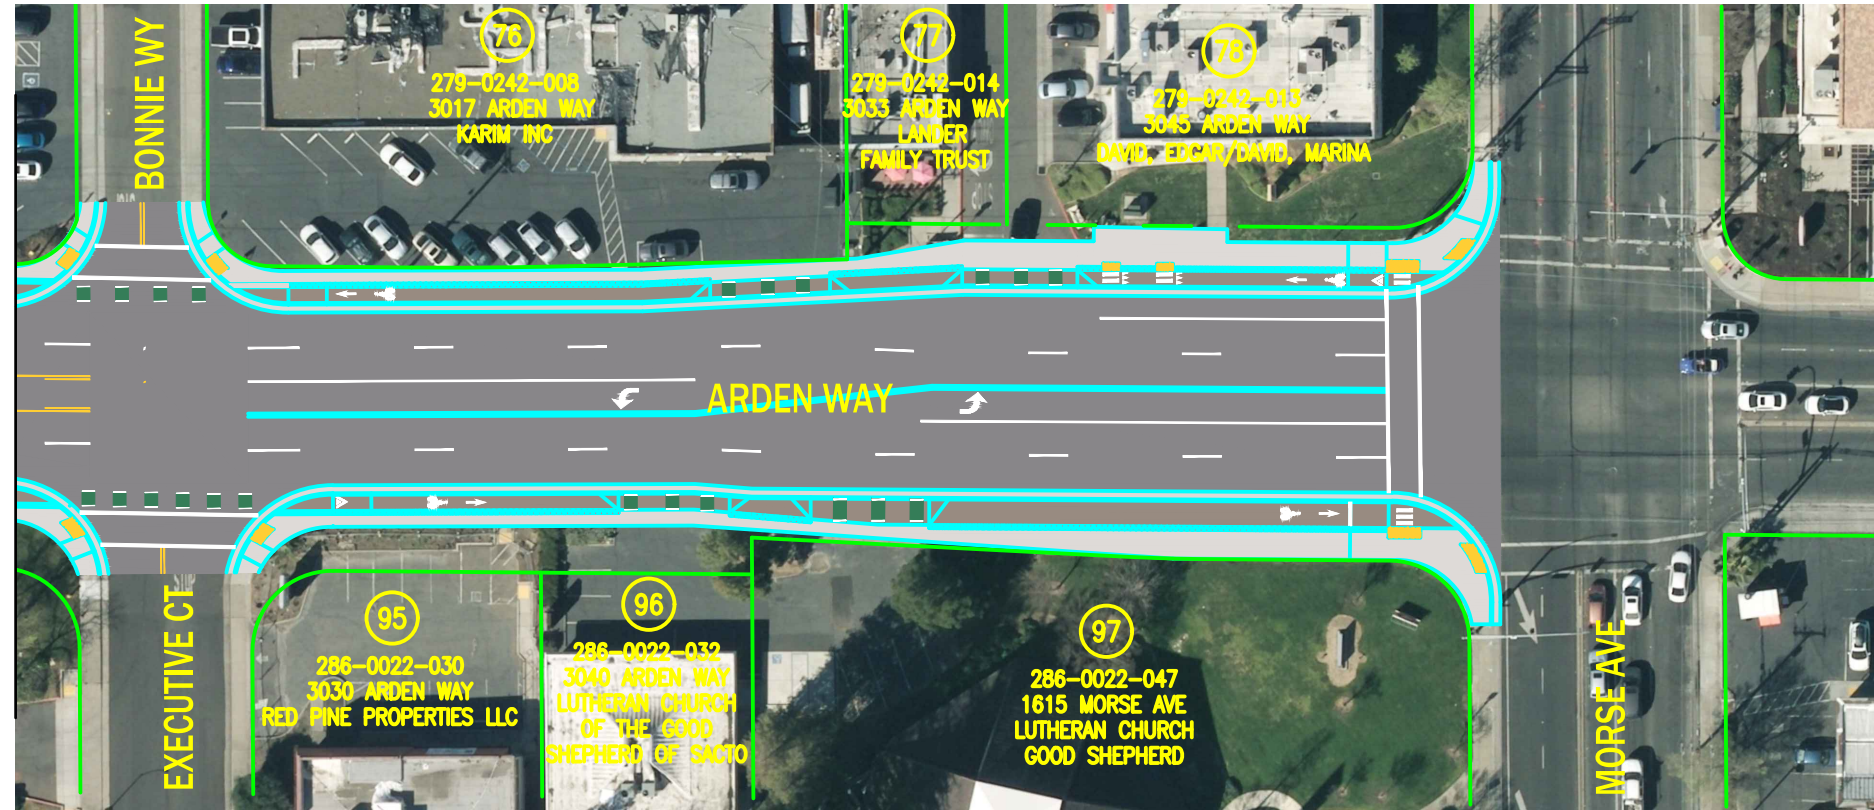

COMMUNITY SERVICES AGENCY  
  
 SACDOT DEPARTMENT OF TRANSPORTATION

**EXHIBIT B2 - PRELIMINARY RIGHT-OF-WAY ACQUISITION MAP**  
 ARDEN WAY COMPLETE STREETS PHASE 2  
 ARDEN WAY – ETHAN WAY TO MORSE AVE

DATE: DECEMBER 2022	HORIZONTAL SCALE: 1"=60'	VERTICAL SCALE: NONE	DRAWN BY: KRG	DESIGN BY: KRG	CHECK BY: KRG	DWG B5 of B5
---------------------	--------------------------	----------------------	---------------	----------------	---------------	--------------