


MATCH LINE - SEE BELOW

**LEGEND:**

- 1 UTILITY POLE TO BE REPLACED OR RELOCATED
- 2 STREET LIGHT TO BE REPLACED OR RELOCATED
- 3 UTILITY VAULT/BOX TO BE REPLACED OR RELOCATED
- 4 APPROXIMATE NEW STREET LIGHT LOCATION
- 5 EXISTING STREET LIGHT ON TRAFFIC SIGNAL POLE
- 6 EXISTING STREET LIGHT ON UTILITY POLE TO BE REPLACED/RELOCATED

MATCH LINE - SEE ABOVE

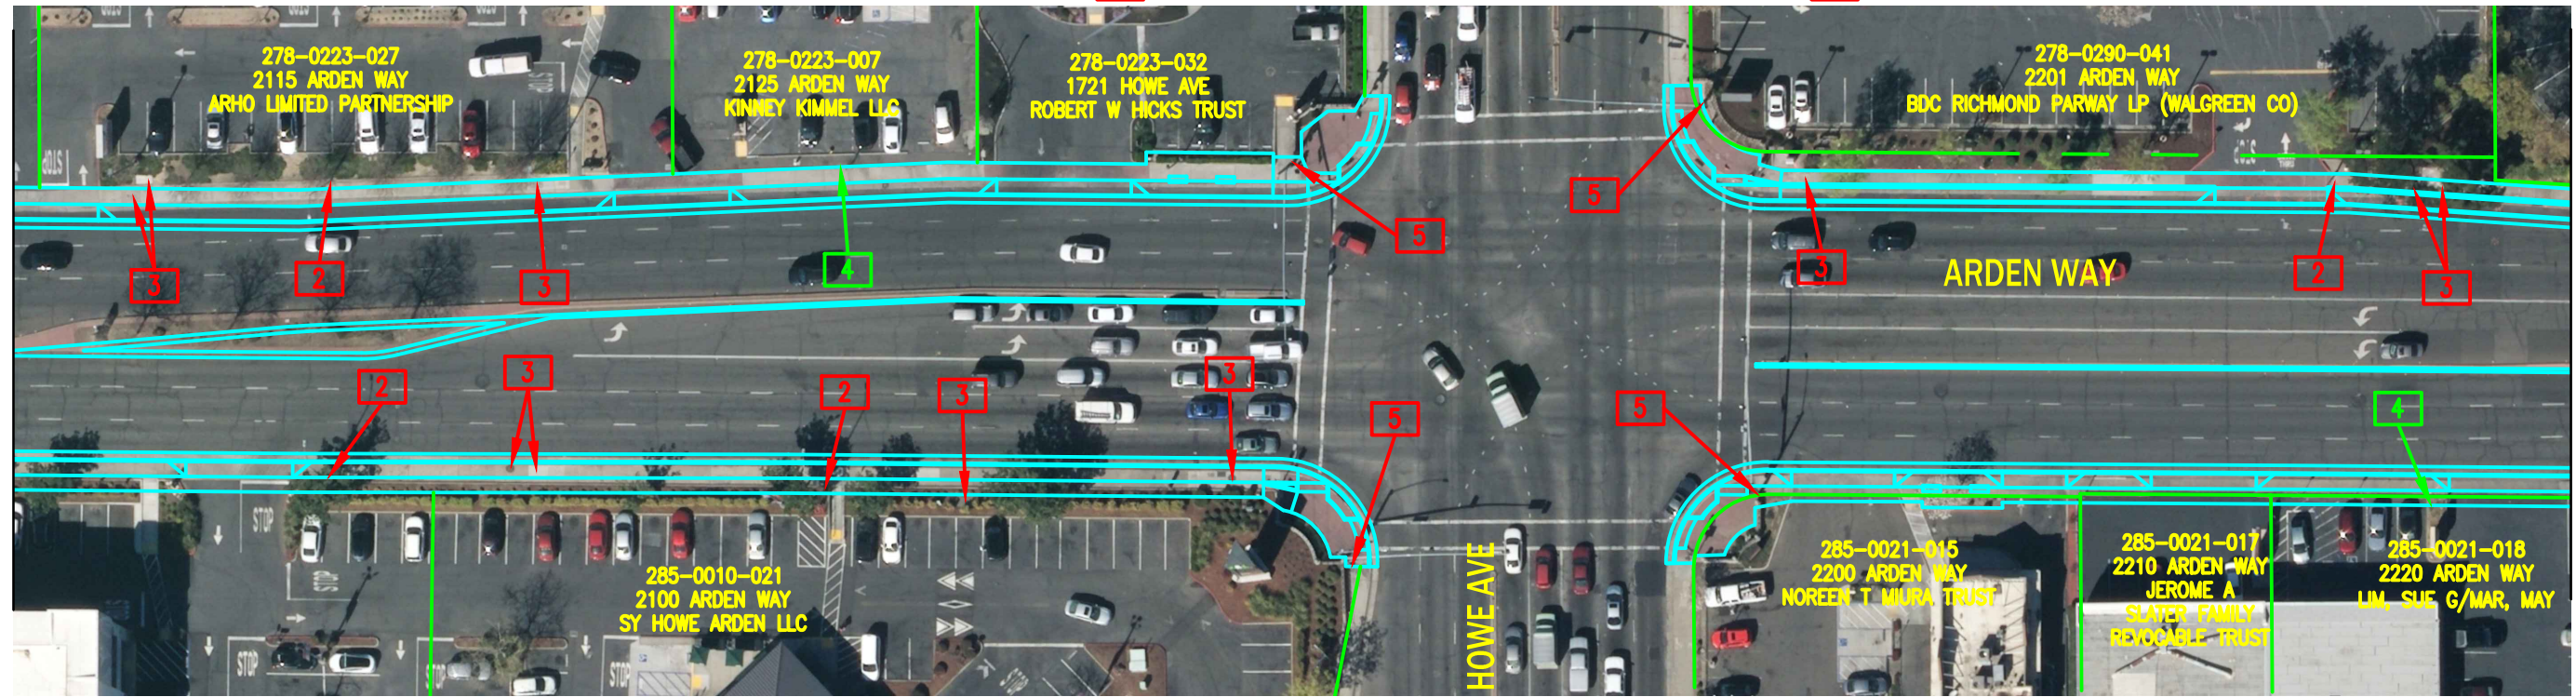


MATCH LINE - SEE SHEET D2

COMMUNITY SERVICES AGENCY  
**SACRAMENTO COUNTY**  
 SACTOT DEPARTMENT OF TRANSPORTATION

**EXHIBIT D2 - PRELIMINARY RIGHT-OF-WAY ACQUISITION MAP**  
 ARDEN WAY COMPLETE STREETS PHASE 2  
 ARDEN WAY – ETHAN WAY TO MORSE AVE

DATE: DECEMBER 2022	HORIZONTAL SCALE: 1"=60'	VERTICAL SCALE: NONE	DRAWN BY: KRG	DESIGN BY: KRG	CHECK BY: KRG	DWG <b>D1</b> of <b>D5</b>
---------------------	--------------------------	----------------------	---------------	----------------	---------------	----------------------------

MATCH LINE - SEE SHEET D1

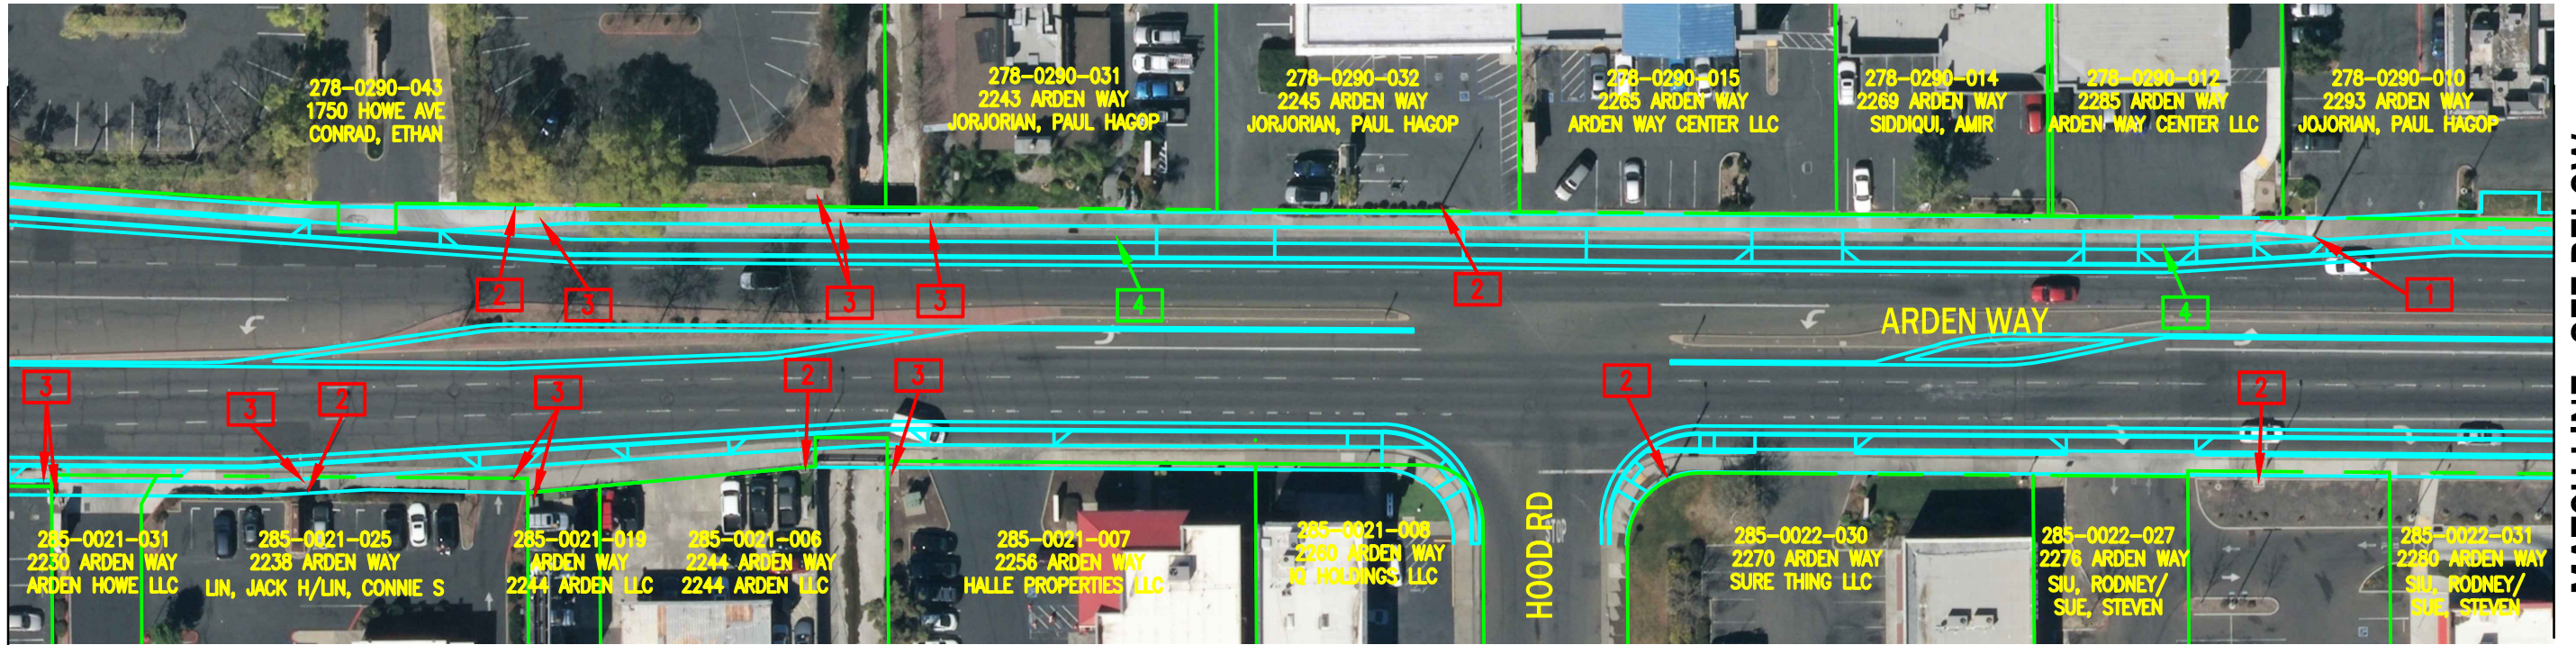


MATCH LINE - SEE BELOW

**LEGEND:**

- 1 UTILITY POLE TO BE REPLACED OR RELOCATED
- 2 STREET LIGHT TO BE REPLACED OR RELOCATED
- 3 UTILITY VAULT/BOX TO BE REPLACED OR RELOCATED
- 4 APPROXIMATE NEW STREET LIGHT LOCATION
- 5 EXISTING STREET LIGHT ON TRAFFIC SIGNAL POLE
- 6 EXISTING STREET LIGHT ON UTILITY POLE TO BE REPLACED/RELOCATED

MATCH LINE - SEE ABOVE

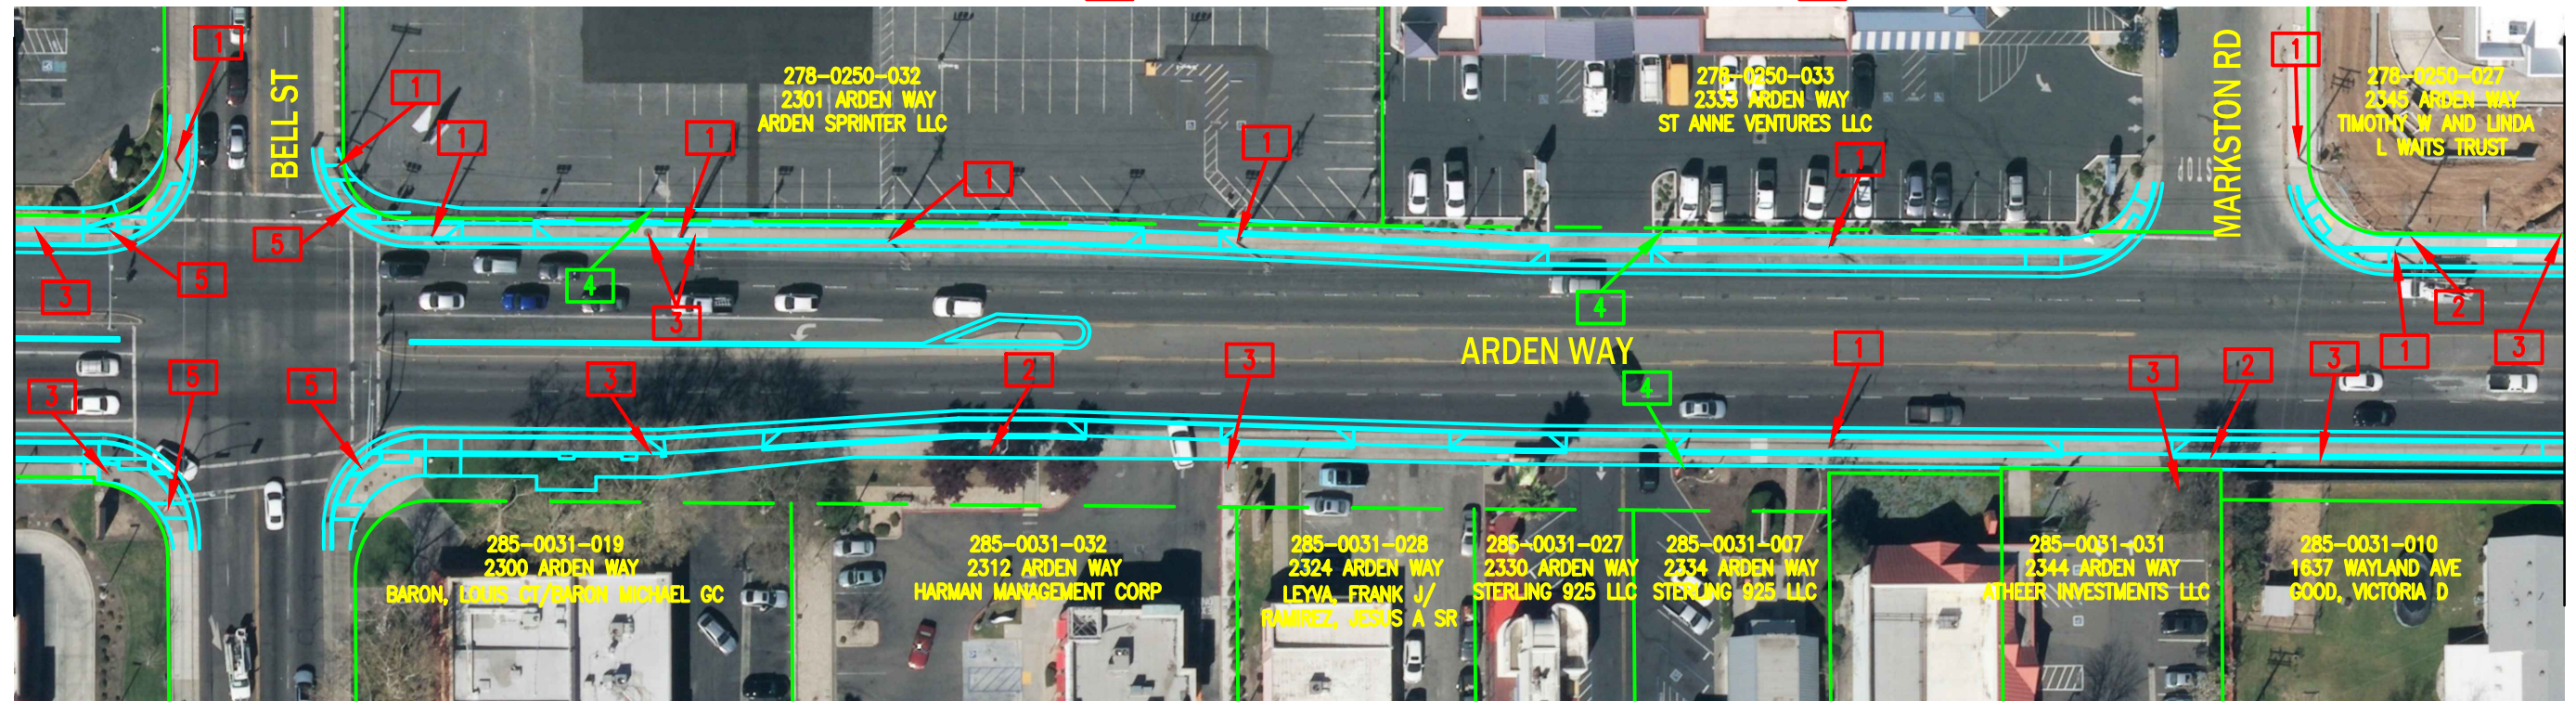


MATCH LINE - SEE SHEET D3



**EXHIBIT D2 - PRELIMINARY RIGHT-OF-WAY ACQUISITION MAP**  
 ARDEN WAY COMPLETE STREETS PHASE 2  
 ARDEN WAY – ETHAN WAY TO MORSE AVE

DATE: DECEMBER 2022	HORIZONTAL SCALE: 1"=60'	VERTICAL SCALE: NONE	DRAWN BY: KRG	DESIGN BY: KRG	CHECK BY: KRG	DWG D2 of D5
---------------------	--------------------------	----------------------	---------------	----------------	---------------	--------------

MATCH LINE - SEE SHEET D2

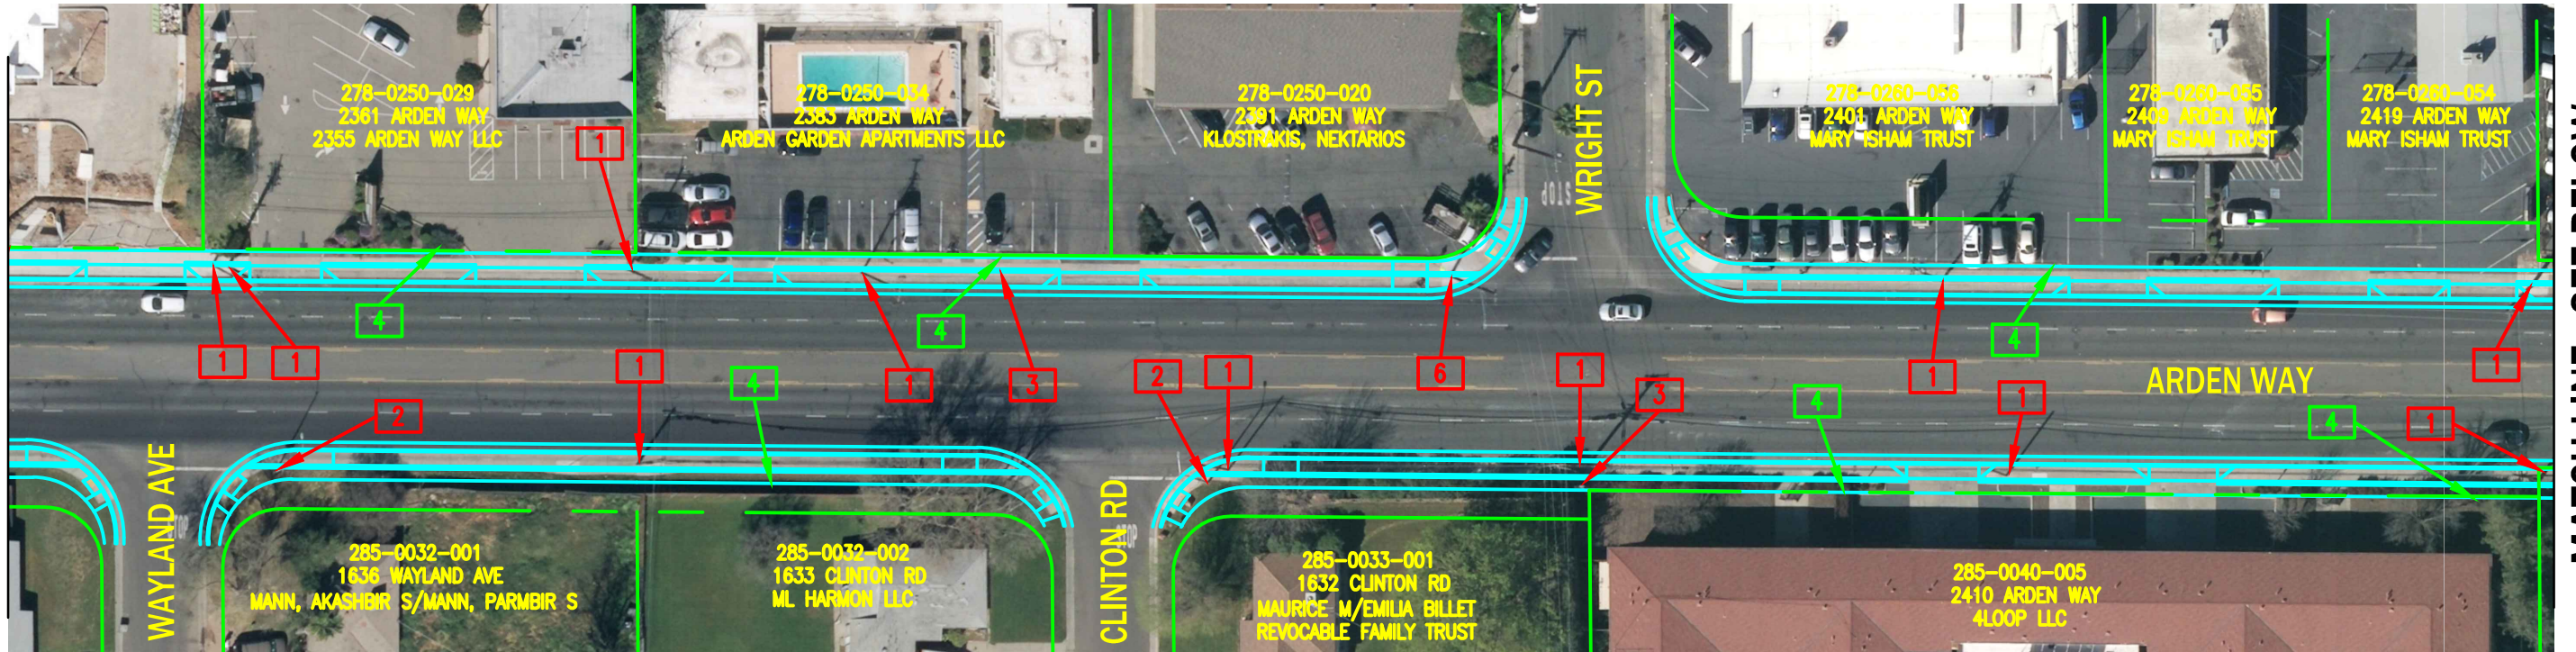


MATCH LINE - SEE BELOW

**LEGEND:**

- 1 UTILITY POLE TO BE REPLACED OR RELOCATED
- 2 STREET LIGHT TO BE REPLACED OR RELOCATED
- 3 UTILITY VAULT/BOX TO BE REPLACED OR RELOCATED
- 4 APPROXIMATE NEW STREET LIGHT LOCATION
- 5 EXISTING STREET LIGHT ON TRAFFIC SIGNAL POLE
- 6 EXISTING STREET LIGHT ON UTILITY POLE TO BE REPLACED/RELOCATED

MATCH LINE - SEE ABOVE

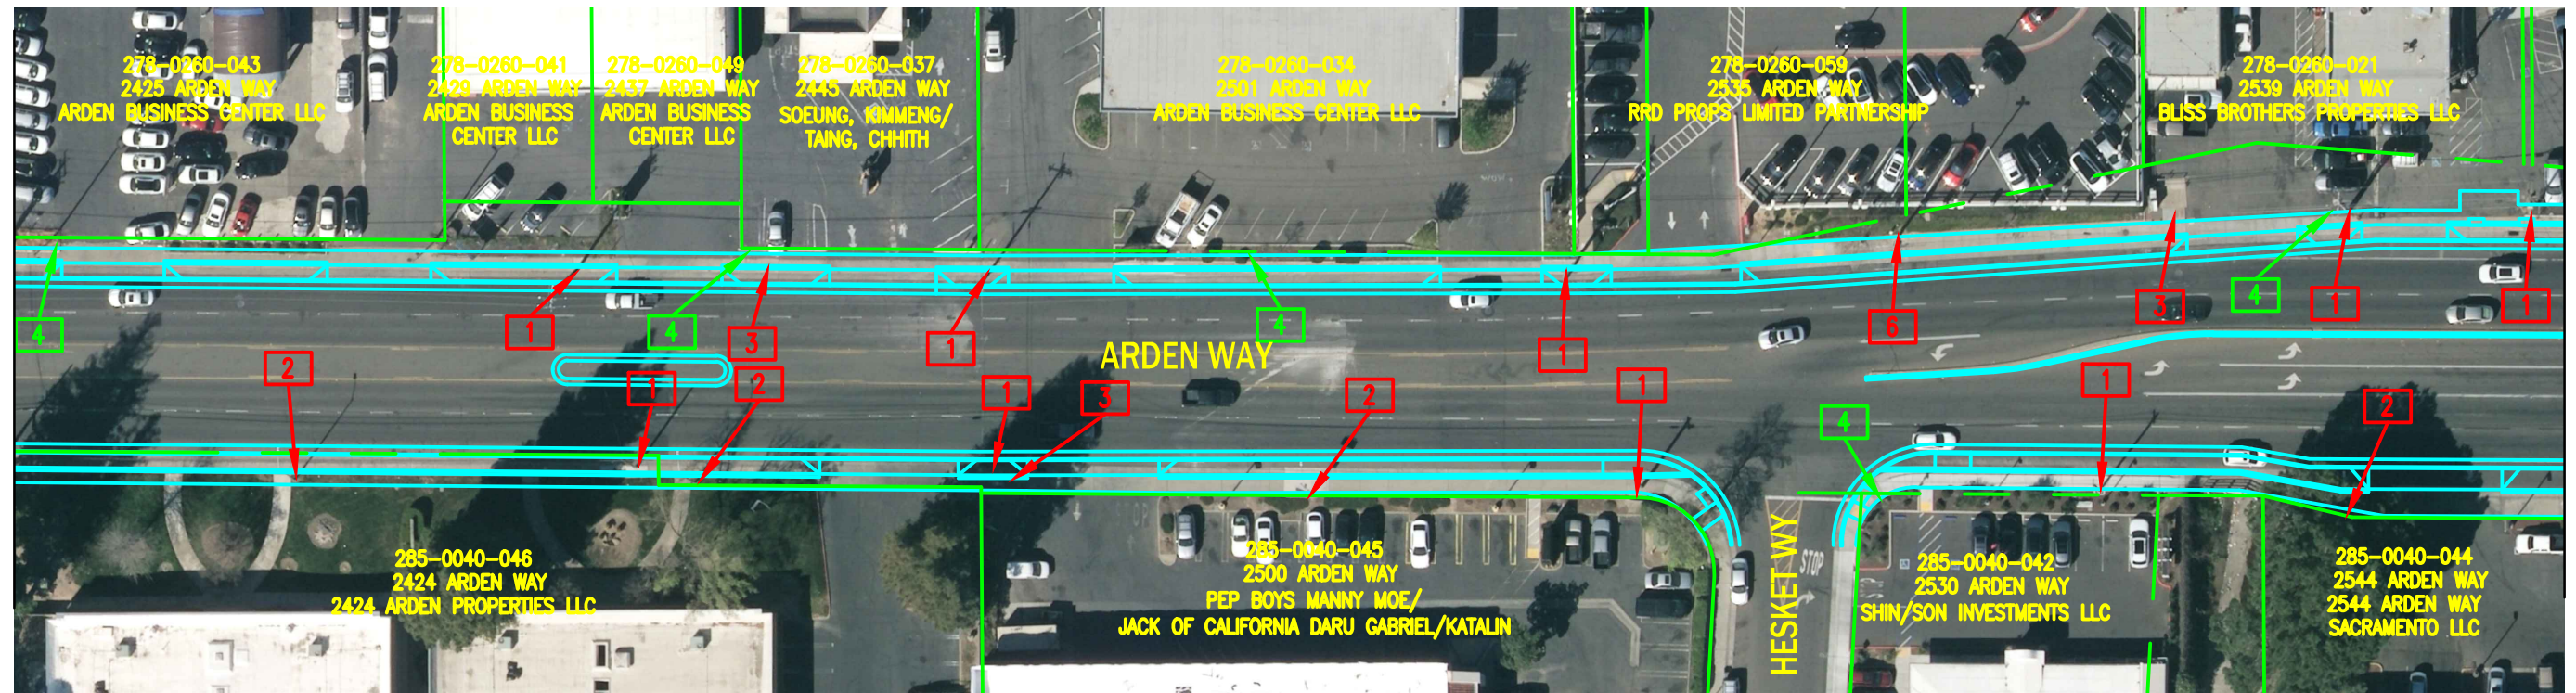


MATCH LINE - SEE SHEET D4



**EXHIBIT D2 - PRELIMINARY RIGHT-OF-WAY ACQUISITION MAP**  
 ARDEN WAY COMPLETE STREETS PHASE 2  
 ARDEN WAY – ETHAN WAY TO MORSE AVE

DATE: DECEMBER 2022	HORIZONTAL SCALE: 1"=60'	VERTICAL SCALE: NONE	DRAWN BY: KRG	DESIGN BY: KRG	CHECK BY: KRG	DWG D3 of D5
---------------------	--------------------------	----------------------	---------------	----------------	---------------	--------------

MATCH LINE - SEE SHEET D3

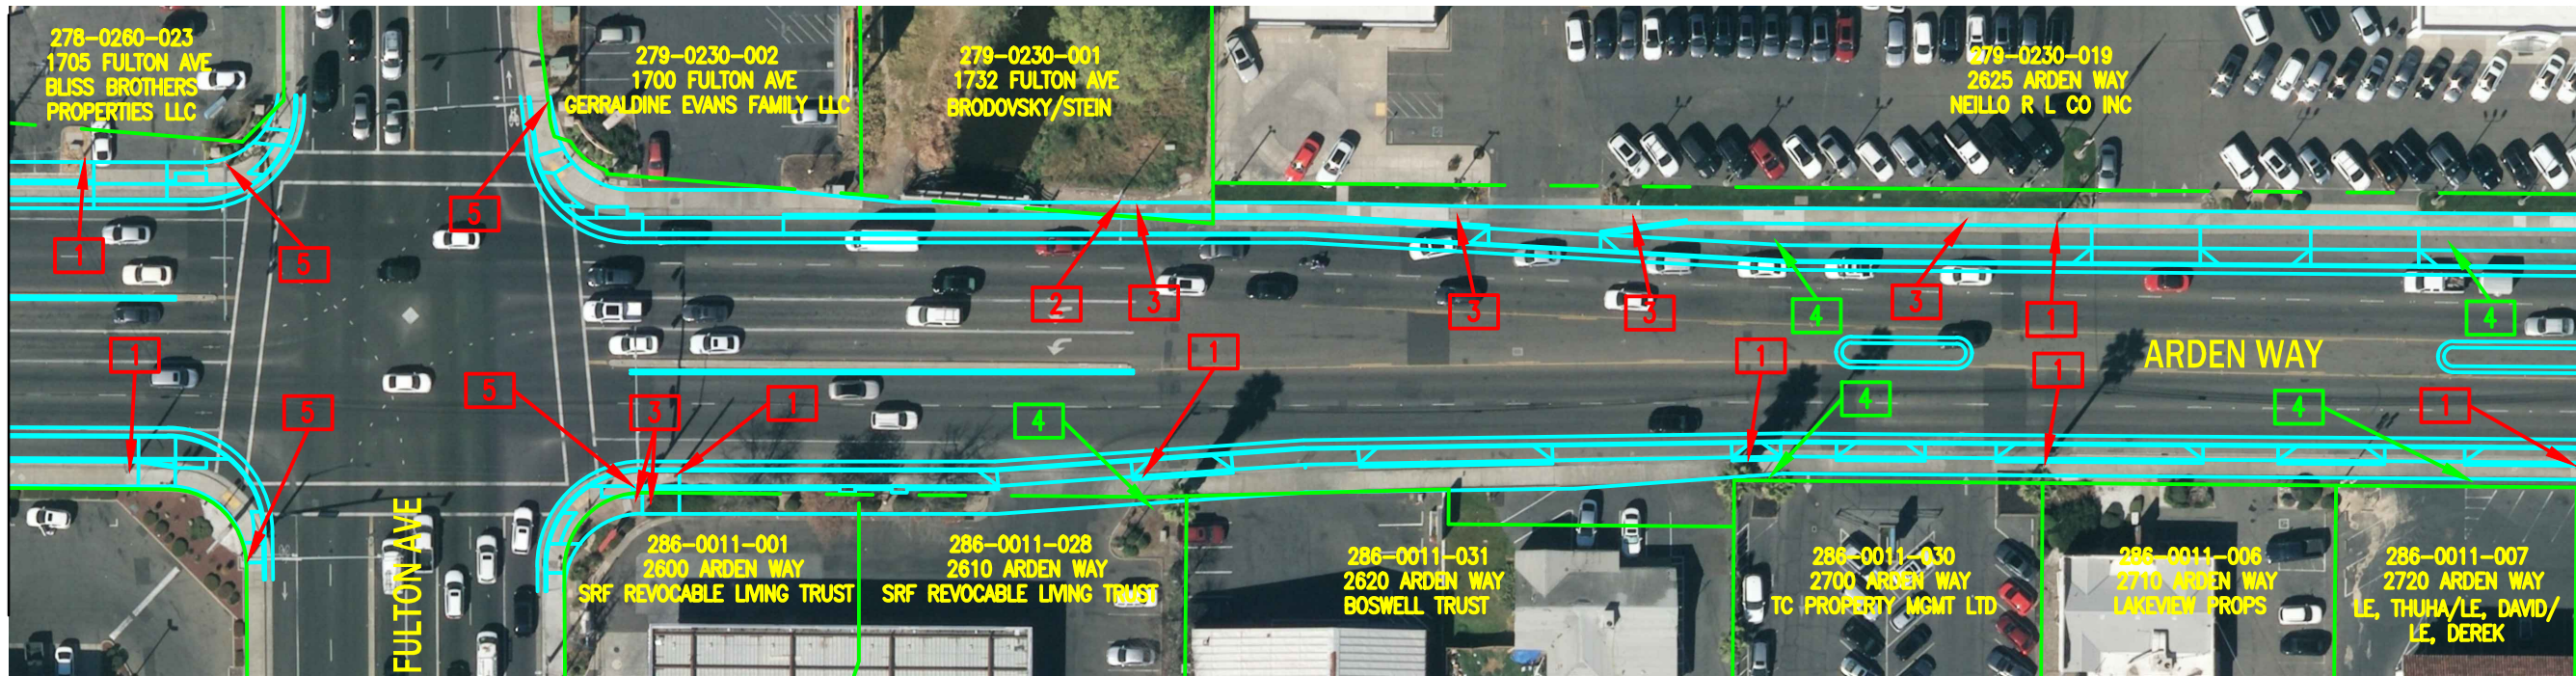


MATCH LINE - SEE BELOW

**LEGEND:**

- 1 UTILITY POLE TO BE REPLACED OR RELOCATED
- 2 STREET LIGHT TO BE REPLACED OR RELOCATED
- 3 UTILITY VAULT/BOX TO BE REPLACED OR RELOCATED
- 4 APPROXIMATE NEW STREET LIGHT LOCATION
- 5 EXISTING STREET LIGHT ON TRAFFIC SIGNAL POLE
- 6 EXISTING STREET LIGHT ON UTILITY POLE TO BE REPLACED/RELOCATED

MATCH LINE - SEE ABOVE

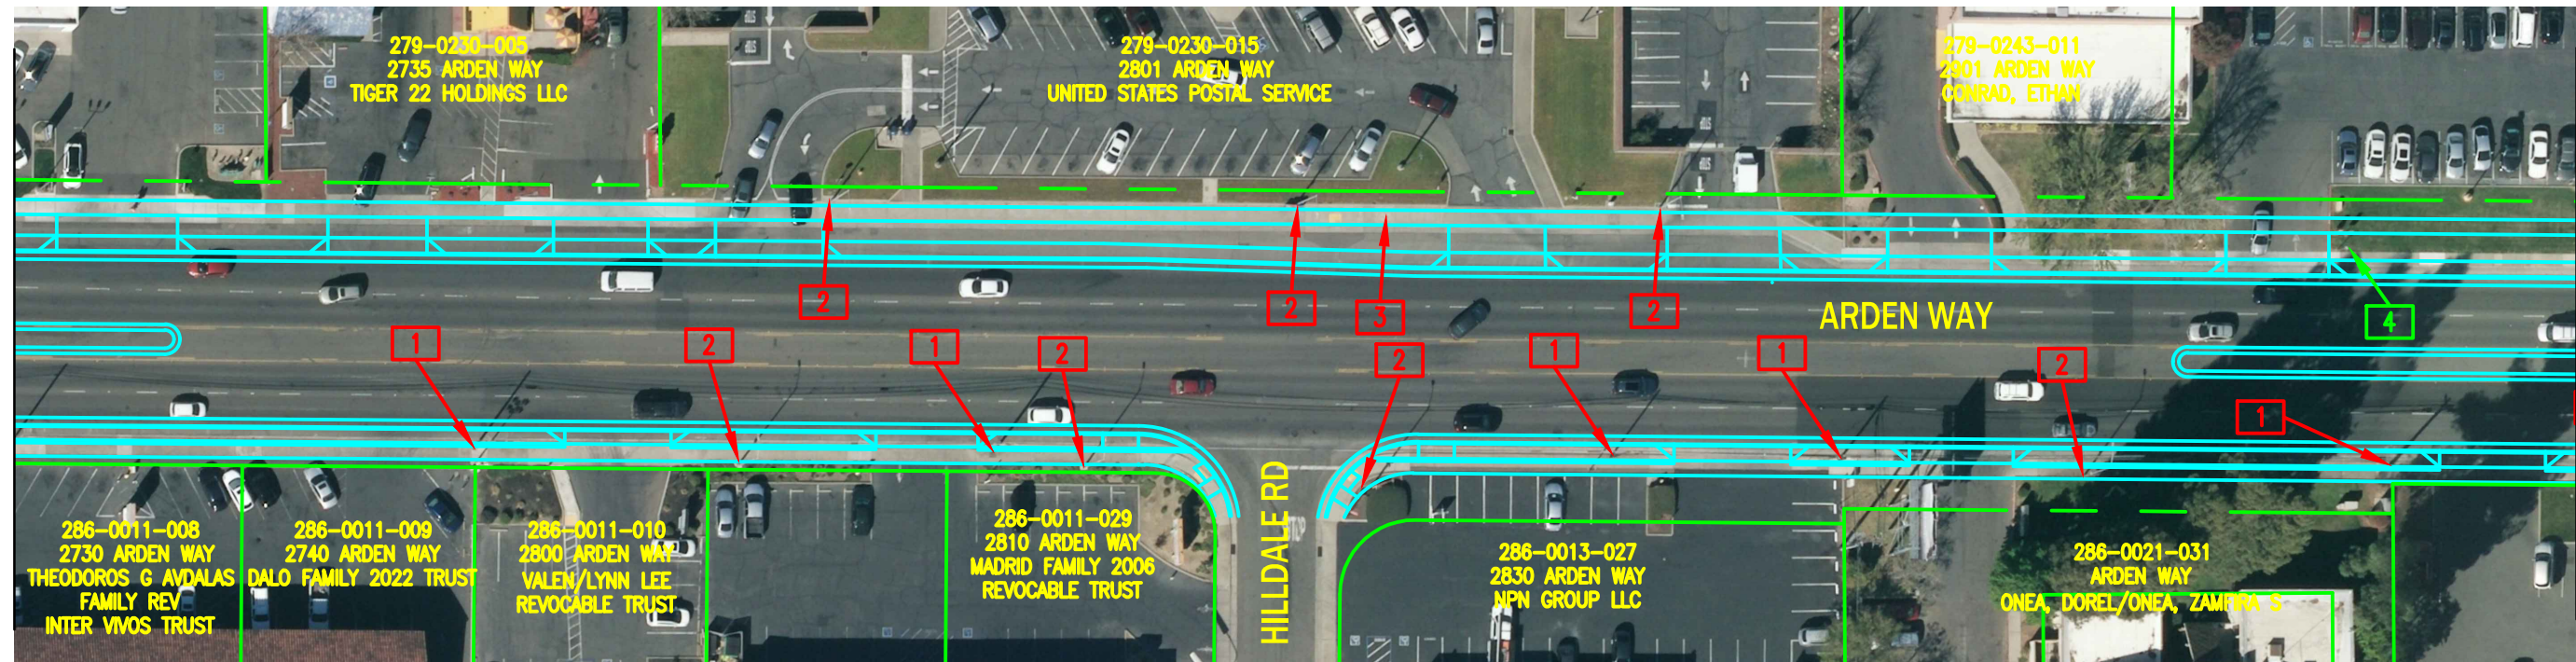


MATCH LINE - SEE SHEET D5



**EXHIBIT D2 - PRELIMINARY RIGHT-OF-WAY ACQUISITION MAP**  
 ARDEN WAY COMPLETE STREETS PHASE 2  
 ARDEN WAY – ETHAN WAY TO MORSE AVE

DATE: DECEMBER 2022	HORIZONTAL SCALE: 1"=60'	VERTICAL SCALE: NONE	DRAWN BY: KRG	DESIGN BY: KRG	CHECK BY: KRG	DWG D4 of D5
---------------------	--------------------------	----------------------	---------------	----------------	---------------	--------------

MATCH LINE - SEE SHEET D4

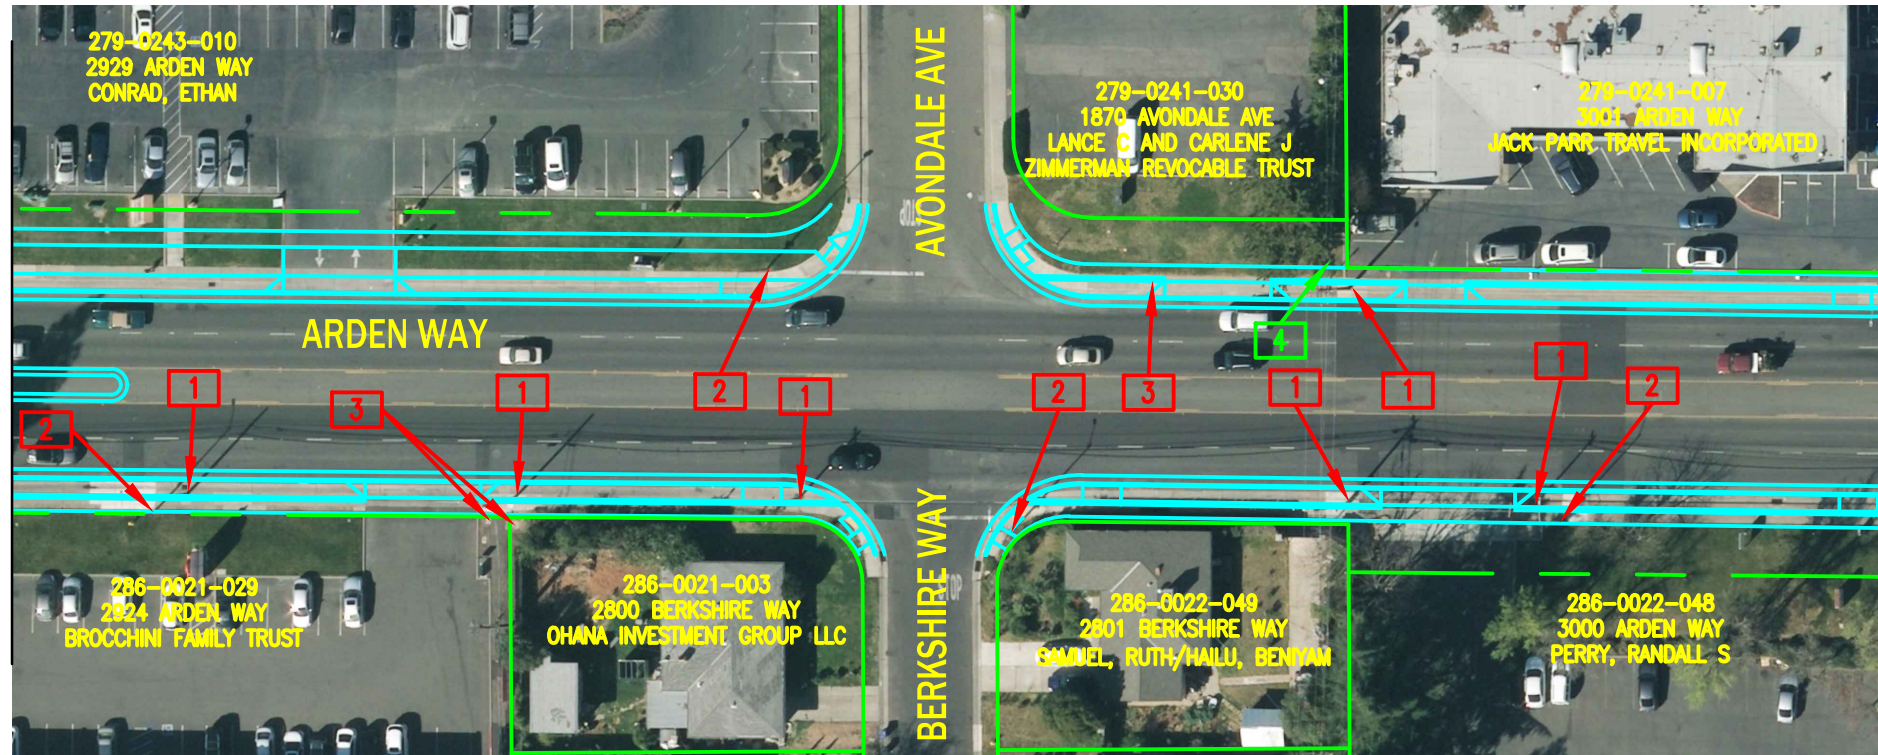


MATCH LINE - SEE BELOW



**LEGEND:**

- 1 UTILITY POLE TO BE REPLACED OR RELOCATED
- 2 STREET LIGHT TO BE REPLACED OR RELOCATED
- 3 UTILITY VAULT/BOX TO BE REPLACED OR RELOCATED
- 4 APPROXIMATE NEW STREET LIGHT LOCATION
- 5 EXISTING STREET LIGHT ON TRAFFIC SIGNAL POLE
- 6 EXISTING STREET LIGHT ON UTILITY POLE TO BE REPLACED/RELOCATED

MATCH LINE - SEE ABOVE

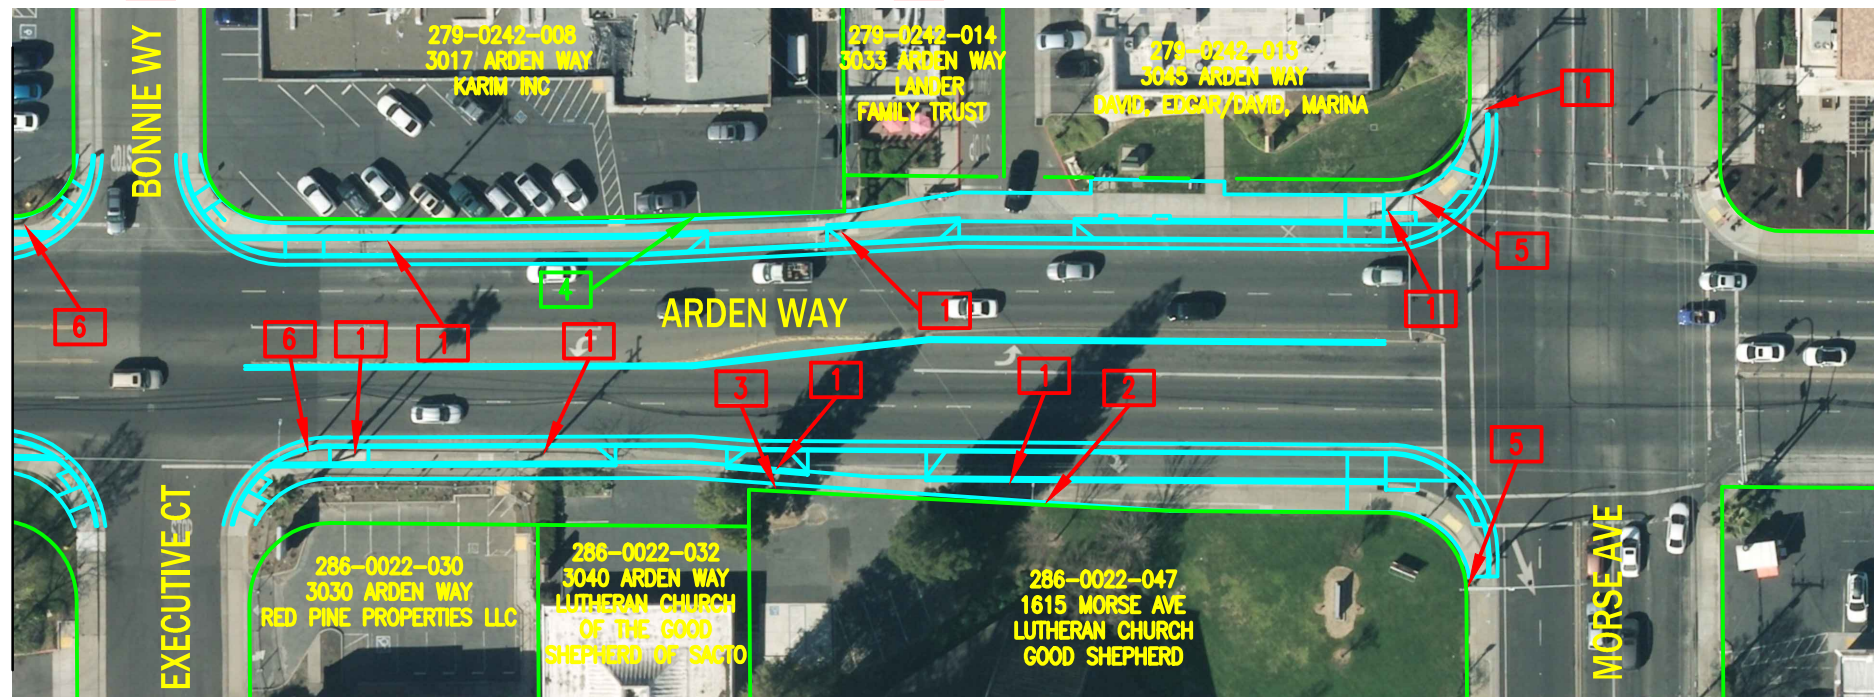

**EXHIBIT D2 - PRELIMINARY RIGHT-OF-WAY ACQUISITION MAP**  
 ARDEN WAY COMPLETE STREETS PHASE 2  
 ARDEN WAY – ETHAN WAY TO MORSE AVE

DATE: DECEMBER 2022	HORIZONTAL SCALE: 1"=60'	VERTICAL SCALE: NONE	DRAWN BY: KRG	DESIGN BY: KRG	CHECK BY: KRG	DWG <b>D5</b> of <b>D5</b>
---------------------	--------------------------	----------------------	---------------	----------------	---------------	----------------------------