


4 TYPICAL WALL ELEEVATION: 6FT HT AND UNDER
Scale: 1" = 10 ft



FIRE TRUCK TURNOUT ELEVATION

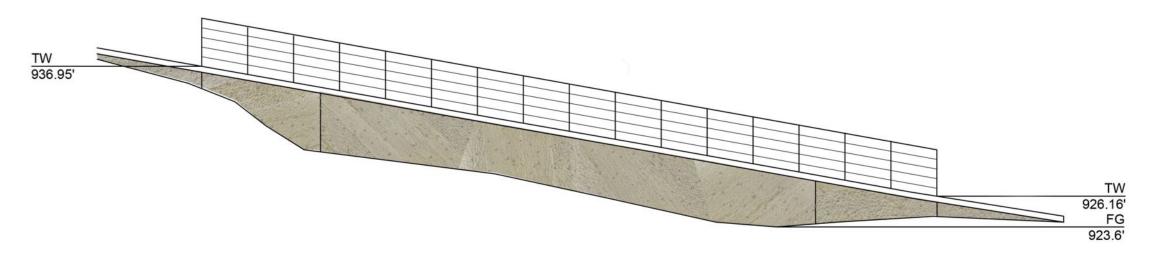


6 FIRE TRUCK TURNOUT ELEVATION: NO PLANTING

KEYNOTES


- 1. CAST IN PLACE CONCRETE RETAINING WALL, INTEGRAL COLOR, TEXTURED
- 2. PROPOSED BOXED OAK TREE PLANTING, SEE PLANTING PLAN
- PROPOSED LARGE SHRUB PLANTING, SEE PLANTING PLAN
- 4. PROPOSED GUARDRAIL PER
- (5.) PROPOSED GUARDRAIL: STL POST WITH STL CABLE



3 WALL ELEVATION
Scale: 1/8" = 1'-0"

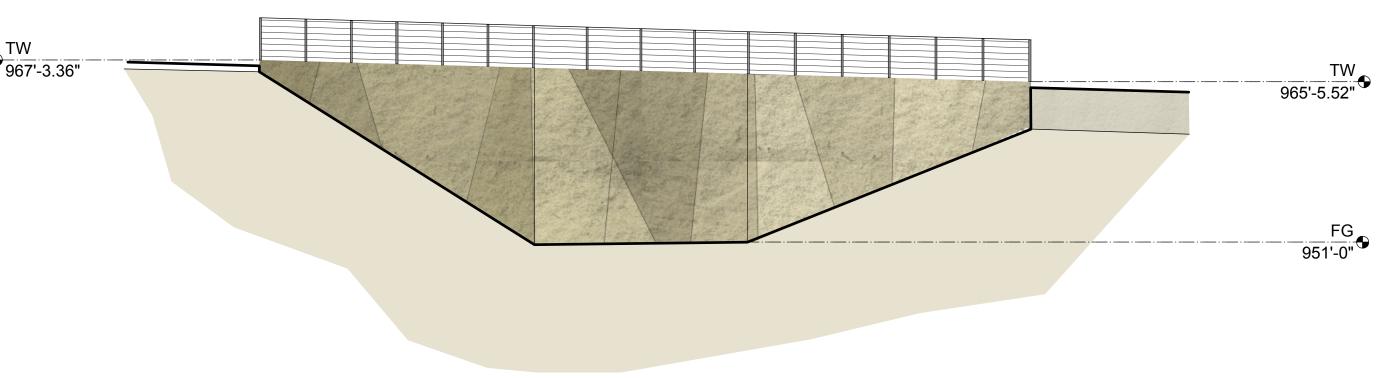

2 WALL ELEVATION: NO PLANTING
Scale: 1/8" = 1'-0"

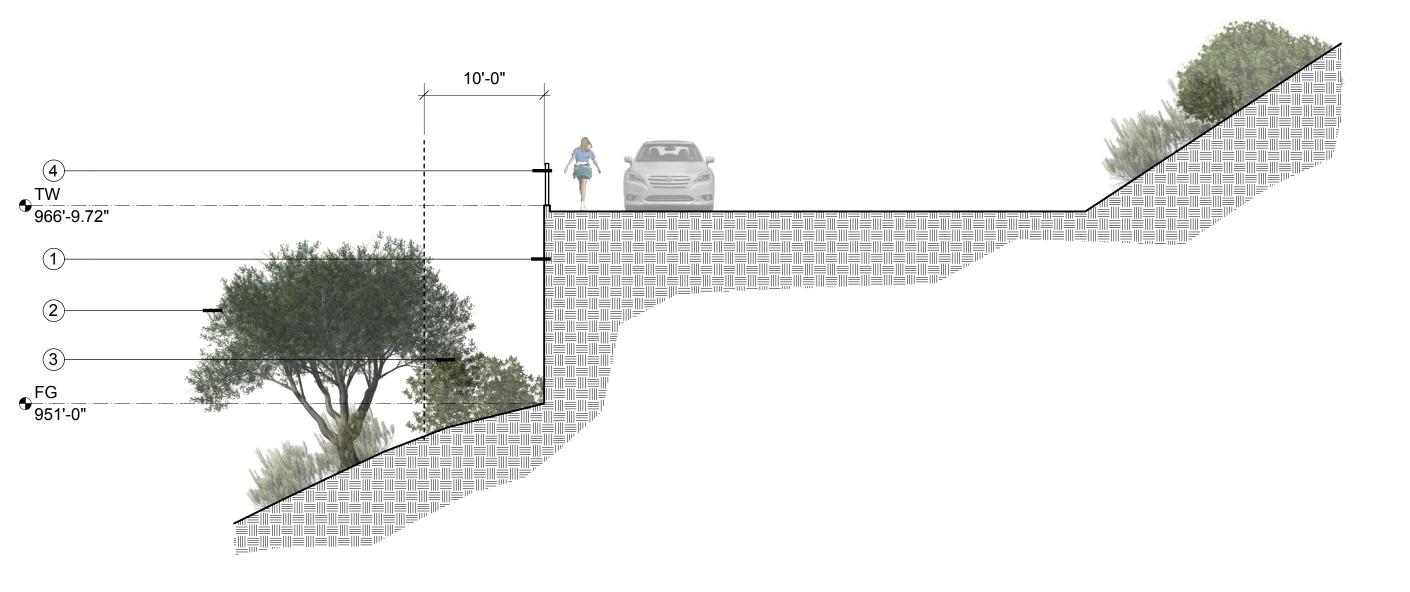

1 SECTION A
Scale: 1/8" = 1'-0"

LANE GOODKIND
LANDSCAPE ARCHITECT

P: 805-845-5707 C: 805-637-7905 info@lanegoodkind.com www.lanegoodkind.com

GOERNER RESIDENCE

BAR REVIEW

1017 Hot Santa Bar



All design, Ideas, arrangements and plans indicated by these drawings and specifications are the property and copyright of the Landscape Architect and shall neither be used on any other work nor be disclosed to any other person for any use whatsoever without written permission. Written dimensions shall take precedence over scaled dimensions and shall be verified at the job site. Any dimensional discrepancy shall be brought to the attention of the Landscape Architect prior to the commencement of work.

•	•	
ISSUE#	DATE	ISSUED FOR
4	6/4/20	BAR REVIEW
•	0/ 1/20	
REV#	DATE	ISSUED FOR
\wedge		
$\overline{\wedge}$		_
$\overline{}$		
$\overline{}$		
\wedge		
\wedge		
		<u> </u>
		<u> </u>
rov.	date	issued for
rev	ualt	199060 101

PROJECT NUMBER

16-17 SCALE 1" = 20'-0"

DRAWN BY **LG**

Title
TYPICAL WALL
ELEVATIONS

SHEET NUMBER

LR1.5