


**MITIGATED NEGATIVE DECLARATION  
OF  
BOARD OF DIRECTORS  
OF THE  
LINDSAY-STRATHMORE IRRIGATION DISTRICT**

**COUNTY CLERK  
COUNTY OF TULARE**

The project hereafter described will, in our evaluation, have no significant effect on the environment and does not, therefore, require the filing of an Environmental Impact Report.

Board of Directors  
Lindsay-Strathmore Irrigation District

By:   
Craig Wallace, General Manager

Dated: 07-09-24

**Project Location:**

See Figure 1, attached.

**Brief description of project:**

Highline Pipeline Replacement Project

The Project consists of the installation of approximately 7,300 linear feet of 8-inch, 12-inch and 14-inch diameter water pipelines and water pipeline appurtenances to replace a portion of the existing agricultural water distribution system pipelines in an unincorporated area east of Lindsay.

**Reason(s) for mitigated negative declaration finding:**

The Project will result in no adverse long-term environmental impacts. Short-term construction related potential impacts will be mitigated to a less than significant level by use of construction specifications requiring defined mitigation measures.

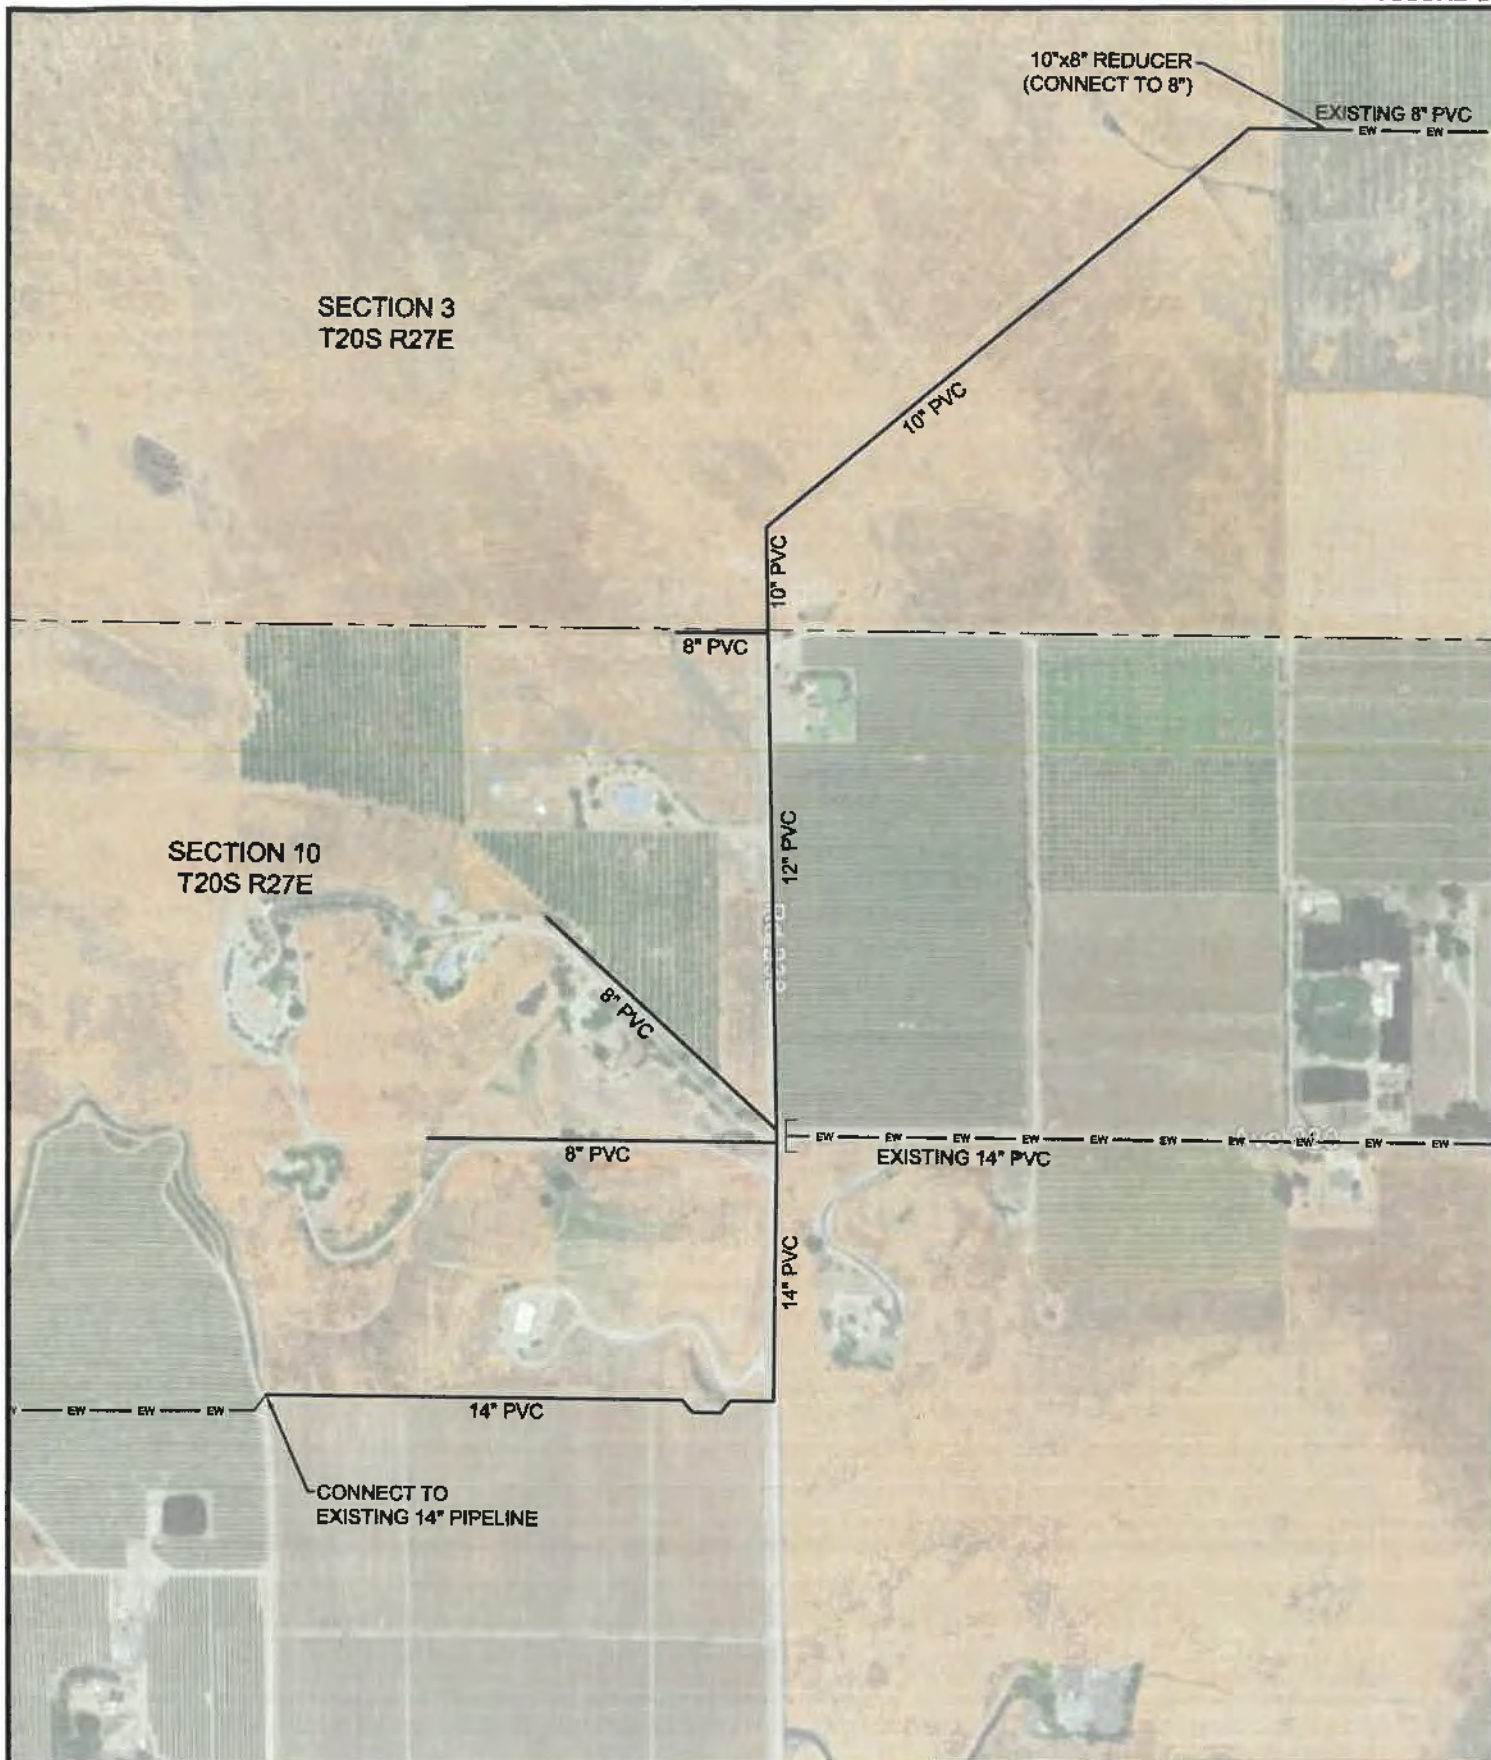
**Initial study prepared by:**

Dennis R. Keller, Consulting Civil Engineer for  
Lindsay-Strathmore Irrigation District

**Initial study available at:**



Lindsay-Strathmore Irrigation District  
23260 Round Valley Drive  
Lindsay, CA 93247

FIGURE 1



L:\USD\HIGHLINE PIPELINE REPLACEMENT PROJECT\Fig 2 - Project Location.dwg

LEGEND

-  NEW PIPELINE
-  EXISTING PIPELINE



PLAN SCALE: 1"=300'

PROJECT LOCATION

HIGHLINE PIPELINE REPLACEMENT PROJECT  
 LINDSAY-STRATHMORE IRRIGATION DISTRICT