



State of California - Department of Fish and Wildlife
2025 ENVIRONMENTAL DOCUMENT FILING FEE
CASH RECEIPT
 DFW 753.5a (REV. 01/01/25) Previously DFG 753.5a

Print  **Save**

RECEIPT NUMBER:
 41-05052025-0001
 STATE CLEARINGHOUSE NUMBER (If applicable)

SEE INSTRUCTIONS ON REVERSE. TYPE OR PRINT CLEARLY.

LEAD AGENCY SAN MATEO COUNTY DEPARTMENT OF PUBLIC WORKS	LEAD AGENCY EMAIL	DATE 05/05/2025
COUNTY/STATE AGENCY OF FILING SAN MATEO COUNTY	DOCUMENT NUMBER 129202	

PROJECT TITLE

 BAY ROAD DRAINAGE IMPROVEMENT PROJECT

PROJECT APPLICANT NAME SAN MATEO COUNTY DEPARTMENT OF PUBLIC WORKS	PROJECT APPLICANT EMAIL	PHONE NUMBER
PROJECT APPLICANT ADDRESS	CITY	STATE
		ZIP CODE

PROJECT APPLICANT (Check appropriate box)
 Local Public Agency
 School District
 Other Special District
 State Agency
 Private Entity

CHECK APPLICABLE FEES:

<input type="checkbox"/> Environmental Impact Report (EIR)	\$ 4,123.50	\$ _____
<input type="checkbox"/> Mitigated/Negative Declaration (MND)(ND)	\$ 2,968.75	\$ _____
<input type="checkbox"/> Certified Regulatory Program (CRP) document - payment due directly to CDFW	\$ 1,401.75	\$ _____

Exempt from fee
 Notice of Exemption (attach)
 CDFW No Effect Determination (attach)
 Fee previously paid (attach previously issued cash receipt copy)

<input type="checkbox"/> Water Right Application or Petition Fee (State Water Resources Control Board only)	\$ 850.00	\$ _____
<input checked="" type="checkbox"/> County documentary handling fee	\$ 50.00	\$ 50.00
<input type="checkbox"/> Other		\$ _____

PAYMENT METHOD:
 Cash
 Credit
 Check
 Other
TOTAL RECEIVED \$ 50.00

SIGNATURE X 	AGENCY OF FILING PRINTED NAME AND TITLE Kamille Santos Deputy Clerk
---	--

County of San Mateo
Clerk-Recorder
Mark Church
555 County Center
Redwood City, CA 94063
(650) 363-4500

SMC Public Works

Receipt No.: RPT20250024990

Finalization No.: 2025024590

Cashier: 77

Register: 020

Date/Time: 05/05/2025 09:06 AM

Item	Title	Count
1	NOE	1

NOTICE OF EXEMPTION

Document No.: 129202

Filing Time: 09:06 AM

Filing Total: \$50.00

Filing Fee: \$50.00

Total Amount Due: \$50.00

Total Paid

House Charge: \$50.00

Amount Due: \$0.00

THANK YOU
PLEASE RETAIN THIS RECEIPT
FOR YOUR RECORDS

<https://www.smcacre.gov/>



05/05/2025 09:06 AM



Notice of Exemption

San Mateo County Department of Public Works



555 County Center, 5th Floor, Redwood City, CA 94063 Phone: (650) 363-4100 Fax: (650) 361-8220

Filing of Notice of Exemption in Compliance with Section 21152(b) of the Public Resources Code (CALIFORNIA ENVIRONMENTAL QUALITY ACT). The filing of this Notice begins a 35-day Statute of Limitations on court challenges to this approval.

Project Name:

Bay Road Drainage Improvement Project

For Clerk Use Only **FILED** ENDORSED
IN THE OFFICE OF THE
 COUNTY CLERK RECORDER
 SAN MATEO COUNTY CALIF

MAY 05 2025

MARK CHURCH, County Clerk
 By **KAMILLE SANTOS**
Deputy Clerk

Project Location:

Bay Road between 5th Ave and 10th Ave in the unincorporated North Fair Oaks Area (see attached maps).

Project Number: RW942

Responsible Unit: Design

Description of Project:

The project involves installation of storm drain pipes, drainage manholes, and drainage inlets along Bay Road. The work also involves reconstruction of valley gutters, driveways, curb and gutter, sidewalk and the restoration of excavation trench. Work will be conducted according to conservation measures and best management practices detailed in the County of San Mateo Routine Maintenance Program Manual (2023) and the San Mateo Countywide Water Pollution Prevention Program Construction BMPs (2014).

Exempt Status: (check one)

- Ministerial [Sec. 21080(b)(1); 15268];
- Declared Emergency [Sec. 21080(b)(3); 15269(a)];
- Emergency Project [Sec. 21080(b)(4); 15269(b)(c)];
- Categorical Exemption.
 Class: 1(c), 3(d) Section Number: 15301, 15303
- Statutory Exemptions.
 Section Number: _____


Reason why project is exempt:

Roadway storm drainage improvement and maintenance of existing facility. No change in use.


Lead Agency Contact Person:

Signature: Julie Casagrande
Name: Julie Casagrande

Date: 5/1/2025

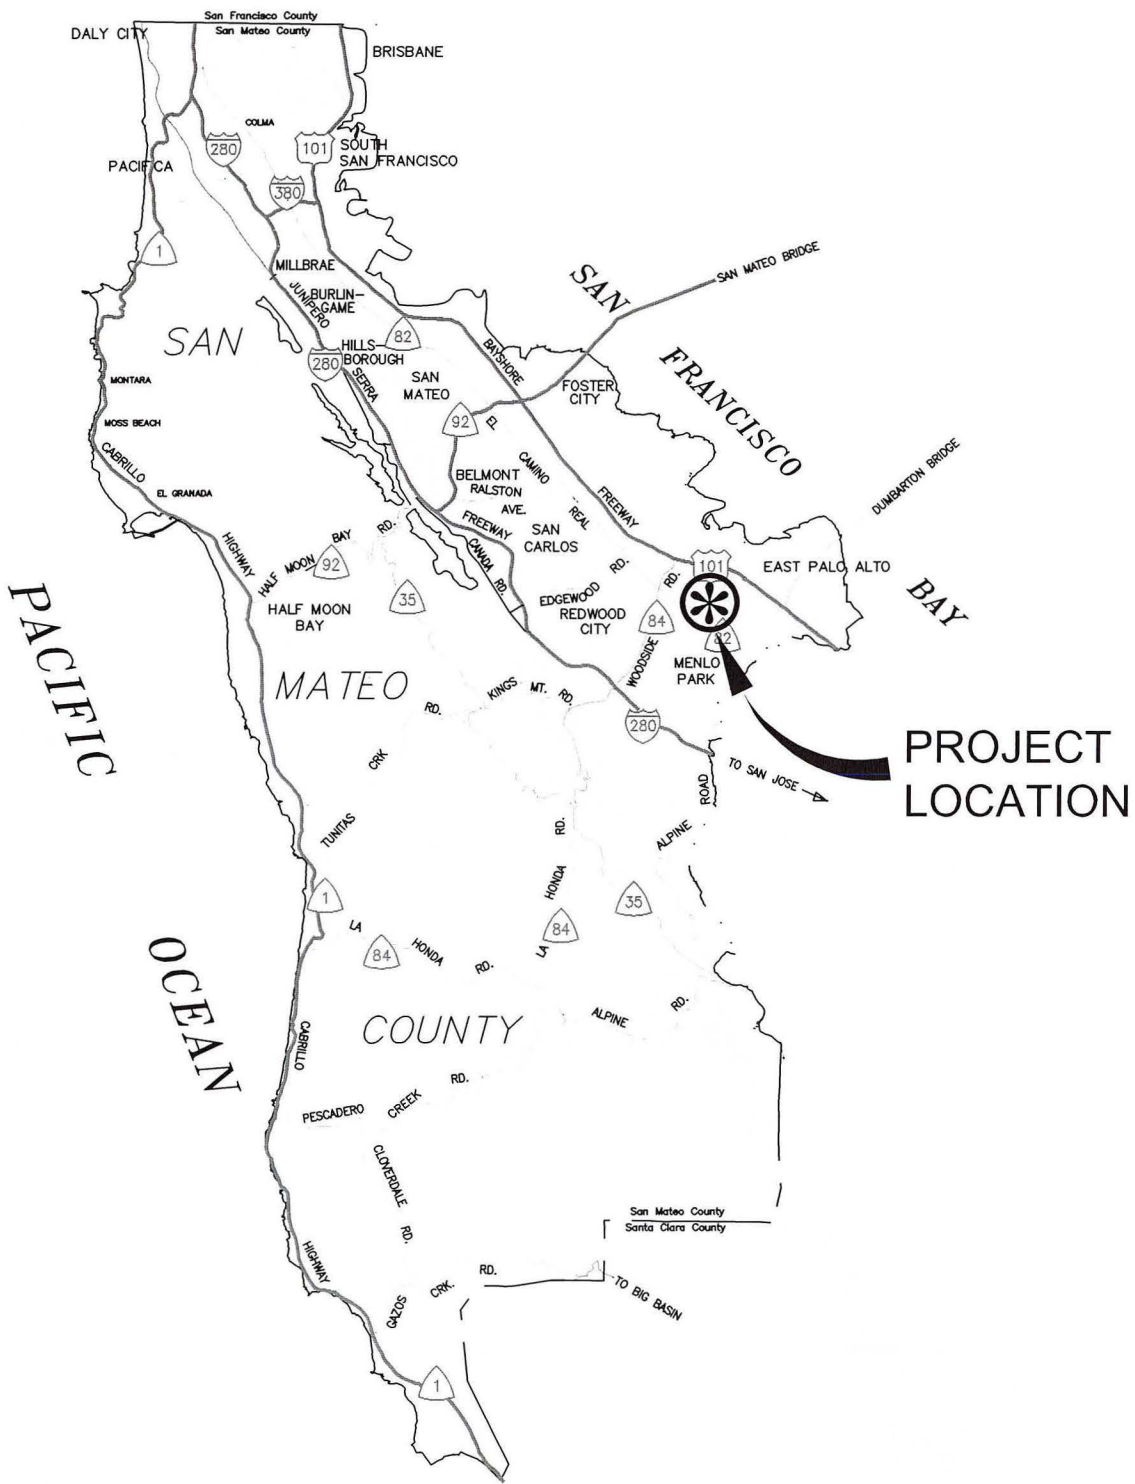

FILENAME: F:\USERS\DESIGN\C3D\E5057000_BAY ROAD DRAINAGE IMPROVEMENT PROJECT\11 DWG (FORTHCOMING)\VICINITY_MAP_BAY_RD.DWG

	DESIGNED BY: MW	BAY ROAD DRAINAGE IMPROVEMENT IN THE FAIR OAKS AREA VICINITY MAP	SCALE: NTS
	CHECKED BY: CC		DATE: 10/29/21
	DRAWN BY: MW		FILE NO: 1/E5057
ANN MADER STILLMAN, INTERIM DIRECTOR OF PUBLIC WORKS SAN MATEO COUNTY		555 COUNTY CENTER, 5TH FLOOR REDWOOD CITY, CALIFORNIA 94063-1665	



LEGEND




AREA OF PROPOSED DRAINAGE IMPROVEMENTS



RIGHT-OF-WAY

FILENAME: F:\USERS\DESIGN\C3D\E5057000_BAY ROAD DRAINAGE IMPROVEMENT PROJECT\11 DWG (FORTHCOMING)\BAY_RD_UTILITIES_MAP.DWG

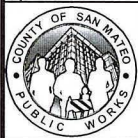

DESIGNED BY: MW
 CHECKED BY: CC
 DRAWN BY: MW

BAY ROAD DRAINAGE IMPROVEMENT PROJECT
 FAIR OAKS AREA
LOCATION MAP

SCALE: NONE
 DATE: 11/10/2021
 FILE NO: 1/E5057

ANN MADER STILLMAN, INTERIM DIRECTOR OF PUBLIC WORKS
 SAN MATEO COUNTY

555 COUNTY CENTER, 5TH FLOOR
 REDWOOD CITY, CALIFORNIA 94063-1665