



ARBUTUS X 'MARINA' MULTI-TRUNK



CUPRESSUS MACROCARPUS




JUNIPERUS CHINENSIS




ARCHONTOPHEONIX CUMMINGHAMIANA



BRAHEA EDULIS

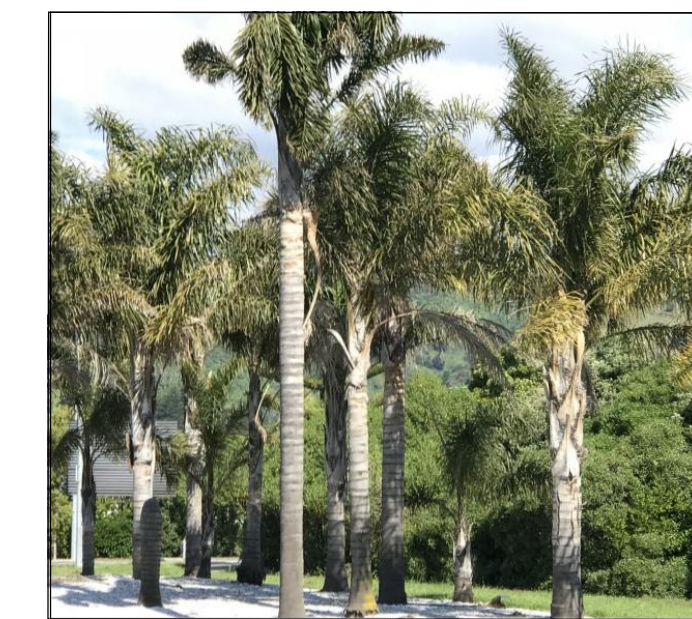

SYAGRUS ROMANZOFFIANA

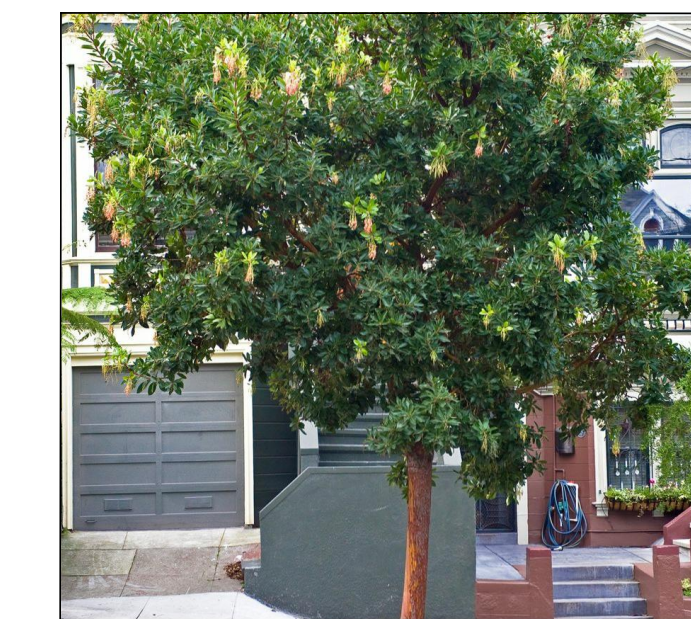

ARBUTUS X 'MARINA' STANDARD



FRAGRARIA CHILOENSIS



ZAUSCHNERIA CALIFORNICA




PHLOMIS FRUTICOSA




LEYMUS CONDENSATUS 'CANYON PRINCE'



LEYMUS TRITICOIDES 'LAGUNITA'

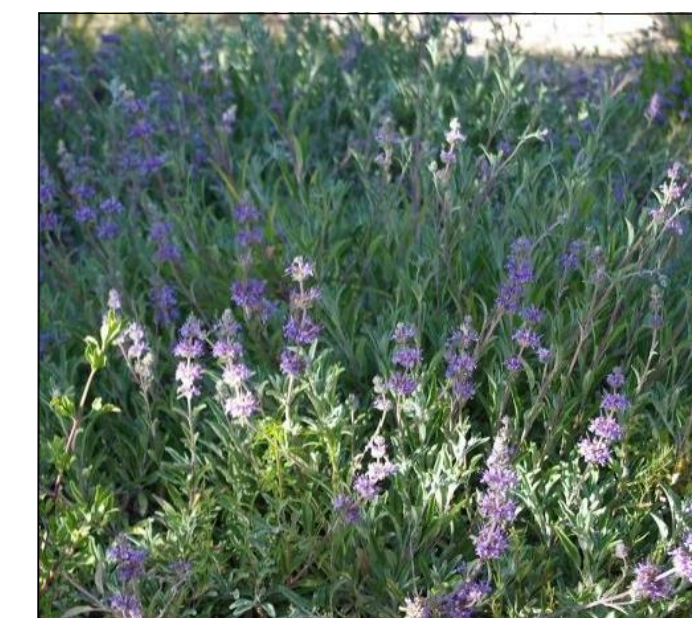

SALVIA 'GRACIAS'

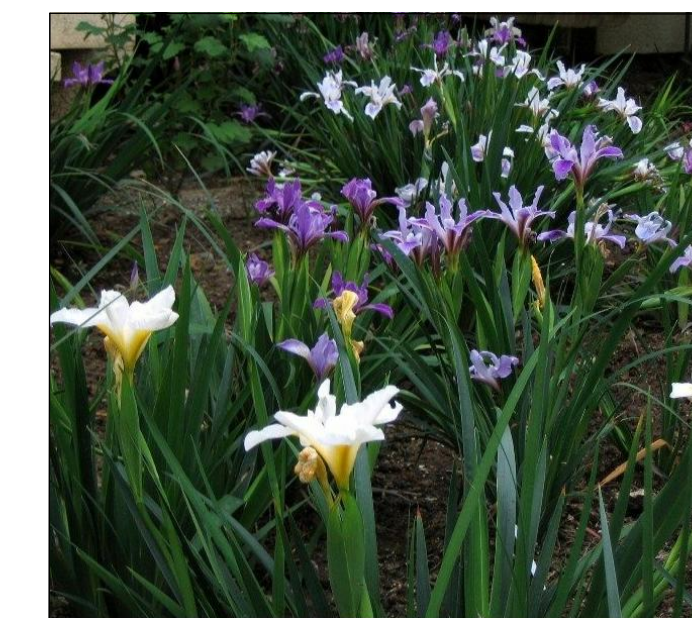

IRIS DOUGLASIANA



ARMERIA MARITIMA 'BLOODSTONE'



ARCTOSTAPHYLOS PUMILA



ARMERIA MARITIMA 'ALBA'



GAURA LINDHEIMERI 'GAUDI RED'



VERBENA LILACINA 'DE LA MINA'



JUNCUS PATENS



CAREX BARBARAE



HUECHERA MAXIMA



ERIOGONUM GRANDE RUBESCENS



CISTUS X PURPUREUS




DENDROMECON RIGIDA




LUPINUS CHAMISSONIS



ALYOGYNE HUEGELII

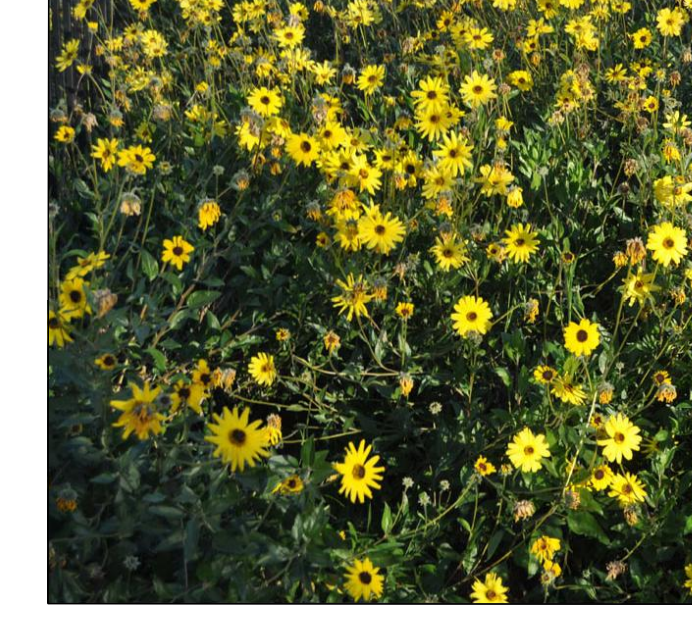


ENCELIA CALIFORNICA

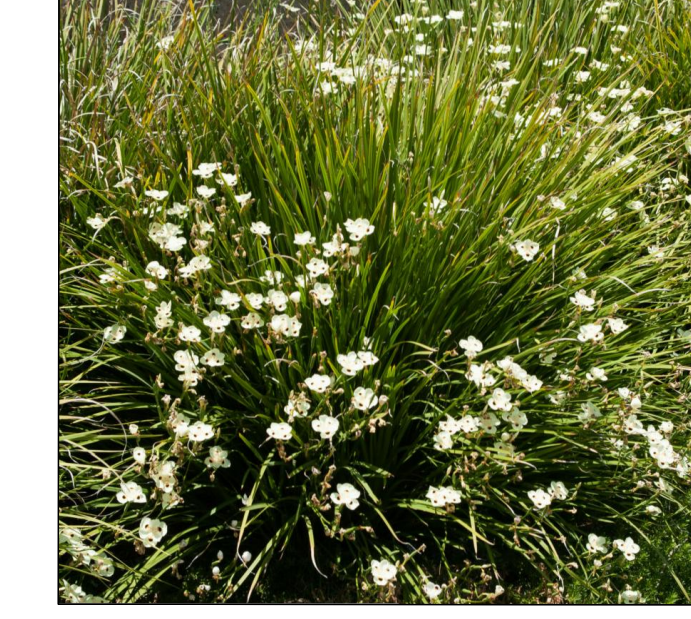

DIETES BICOLOR

N:\1200\1297-01-LUR18-Santa-Claus-Beach-Access-Planning\Task-B.1-Conceptual Landscape Plan\AutoCAD\LP-1297-01-LUR18.dwg, LP-000 PHOTOS, Jun 19, 2019 4:07pm, scsmith

CONSTRUCTION STARTED:		PROJECT ENGINEER:		COUNTY OF SANTA BARBARA DEPARTMENT OF PUBLIC WORKS TRANSPORTATION DIVISION		DESIGN BY:	CHECKED BY:	SCALE:	PROJECT NO.:	SHEET NO. 0 OF 11 FILE NO. LP-000	
CONSTRUCTION COMPLETED:						DRAWN BY:	CONTRACTIBILITY REVIEW BY:				
RECORD DRAWING APPROVED BY:		DATE:									

FOR REDUCED PLANS ORIGINAL SCALE IN INCHES


DISREGARD PRINTS BEARING EARLIER REVISION DATES	REVISION DATES (PRELIMINARY STAGE ONLY)				

PRELIMINARY PLANT LIST

TREES	BOTANICAL NAME	COMMON NAME	CONT	WUCOLS	QTY	DETAIL	GROUND COVERS	BOTANICAL NAME	COMMON NAME	CONT	WUCOLS	SPACING	QTY	DETAIL
	ARBUTUS X 'MARINA'	ARBUTUS STANDARD	24"BOX	LOW	7			ARMERIA MARITIMA 'ALBA'	ALBA THRIFT	1 GAL	MODERATE	18" o.c.	185	
	ARBUTUS X 'MARINA'	ARBUTUS MULTI-TRUNK	24"BOX	LOW	9			ARMERIA MARITIMA 'BLOODSTONE'	BLOODSTONE THRIFT	1 GAL	MODERATE	18" o.c.	41	
	ARCHONTOPHOENIX CUNNINGHAMIANA	MULTI-TRUNK KING PALM	20' B.T.	MODERATE	21			CAREX BARBERAE	SANTA BARBARA SEDGE	1 GAL		12" o.c.	2,077	
	BRAHEA EDULIS	GUADALUPE PALM	20' B.T.	LOW	21			ERIOGONUM GRANDE RUBESCENS	RED BUCKWHEAT	1 GAL	LOW	18" o.c.	56	
	CUPRESSUS MACROCARPA	MONTEREY CYPRESS	24"BOX	MODERATE	13			FRAGARIA CHILOENSIS	BEACH STRAWBERRY	1 GAL		18" o.c.	428	
	JUNIPERUS CHINENSIS	HOLLYWOOD JUNIPER	15 GAL		2									
	SYAGRUS ROMANZOFFIANA	QUEEN PALM	20' B.T.	LOW	14									
SHRUBS	BOTANICAL NAME	COMMON NAME	CONT	WUCOLS	QTY	DETAIL								
	ALYOGYNE HUEGELII	BLUE HIBISCUS	5 GAL	LOW	13									
	ARCTOSTAPHYLOS PUMILA	DUNE MANZANITA	5 GAL	LOW	145									
	CISTUS X PURPUREUS	ORCHID ROCKROSE	5 GAL	LOW	10									
	DENDROMECON RIGIDA	BUSH POPPY	5 GAL	LOW	17									
	DIETES BICOLOR 'MORAEA'	FORTNIGHT LILY	5 GAL	LOW	147									
	ENCELIA CALIFORNICA	CALIFORNIA BUSH SUNFLOWER	5 GAL	LOW	63									
	GAURA LINDHEIMERI 'GUADI RED'	GAUDI RED GAURA	5 GAL	MODERATE	280									
	HEUCHERA MAXIMA	ISLAND ALUM ROOT	5 GAL	MODERATE	113									
	IRIS DOUGLASIANA PCH HYBRIDS	COASTAL IRIS	1 GAL	LOW	37									
	JUNCUS PATENS	CALIFORNIA GRAY RUSH	5 GAL	LOW	258									
	LEYMUS CONDENSATUS 'CANYON PRINCE'	NATIVE BLUE RYE	5 GAL	LOW	208									
	LEYMUS TRITICOIDES 'LAGUNITA'	WILD RYE	1 GAL	LOW	905									
	LUPINUS CHAMISSONIS	DUNE LUPINE	5 GAL	LOW	141									
	PHLOMIS FRUTICOSA 'COMPACT FORM'	JERUSALEM SAGE	5 GAL	LOW	27									
	SALVIA X 'GRACIAS'	GRACIAS SAGE	5 GAL	LOW	64									
	VERBENA LILACINA 'DE LA MINA'	'DE LA MINA' VERBENA	1 GAL	LOW	116									
	ZAUSCHNERIA CALIFORNICA	CALIFORNIA FUCHSIA	5 GAL	LOW	195									

N:\1200\1297-01-LUR18-Santa-Claus-Beach-Access\Planning\Task-B.1-Conceptual Landscape Plan\AutoCAD\LP-1297-01-LUR18.dwg, LP-001, Jun 19, 2019 4:08pm, sasmith

CONSTRUCTION STARTED:	PROJECT ENGINEER:		COUNTY OF SANTA BARBARA DEPARTMENT OF PUBLIC WORKS TRANSPORTATION DIVISION	DESIGN BY:	CHECKED BY:	SCALE:	PROJECT NO.:	SHEET NO. 1 OF 11 FILE NO. LP-001
CONSTRUCTION COMPLETED:	DATE:			DRAWN BY:	CONTRACTIBILITY REVIEW BY:	1"=10'		
RECORD DRAWING APPROVED BY:								


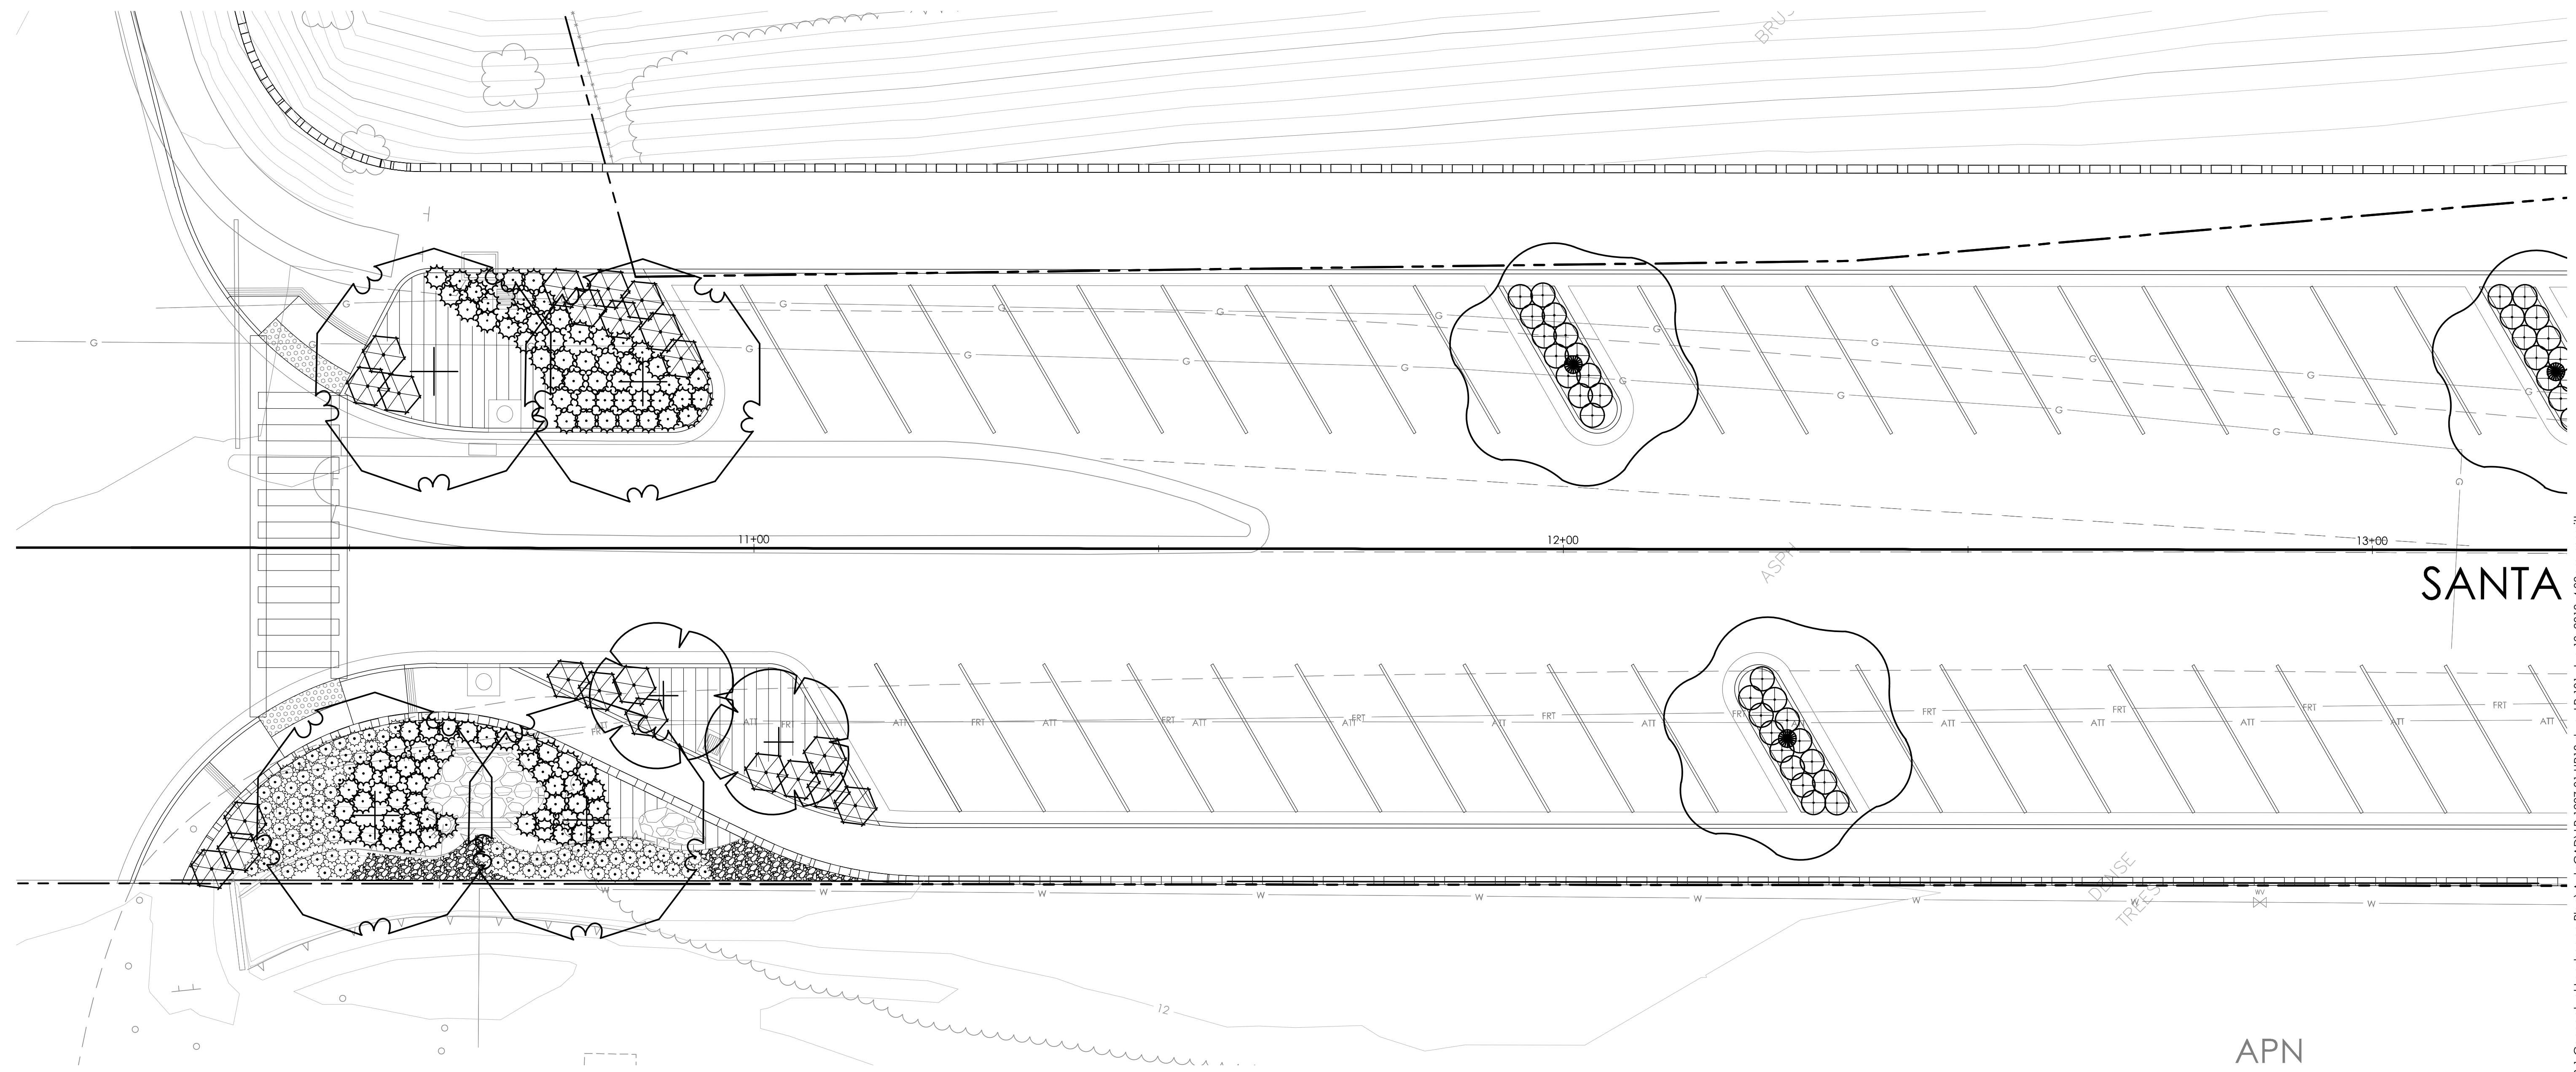


N:\1200\1297-01-LR18-Santa-Claus-Lane-Beach-Access\Planning\Task-B.1-Conceptual Landscape Plan\AutoCAD\LP-1297-01-LR18.dwg, LP-101, Jun 19, 2019 4:09pm, sasmith

SANTA


APN

CONSTRUCTION STARTED:		PROJECT ENGINEER:		COUNTY OF SANTA BARBARA DEPARTMENT OF PUBLIC WORKS TRANSPORTATION DIVISION		DESIGN BY:	CHECKED BY:	SCALE:	PROJECT NO.	SHEET NO. 2 OF 11 FILE NO. LP-101
CONSTRUCTION COMPLETED:				FOR REDUCED PLANS ORIGINAL SCALE IN INCHES	DRAWN BY:	CONTRACTIBILITY REVIEW BY:	1"=10'			
RECORD DRAWING APPROVED BY:		DATE								
										REVISION DATES (PRELIMINARY STAGE ONLY)

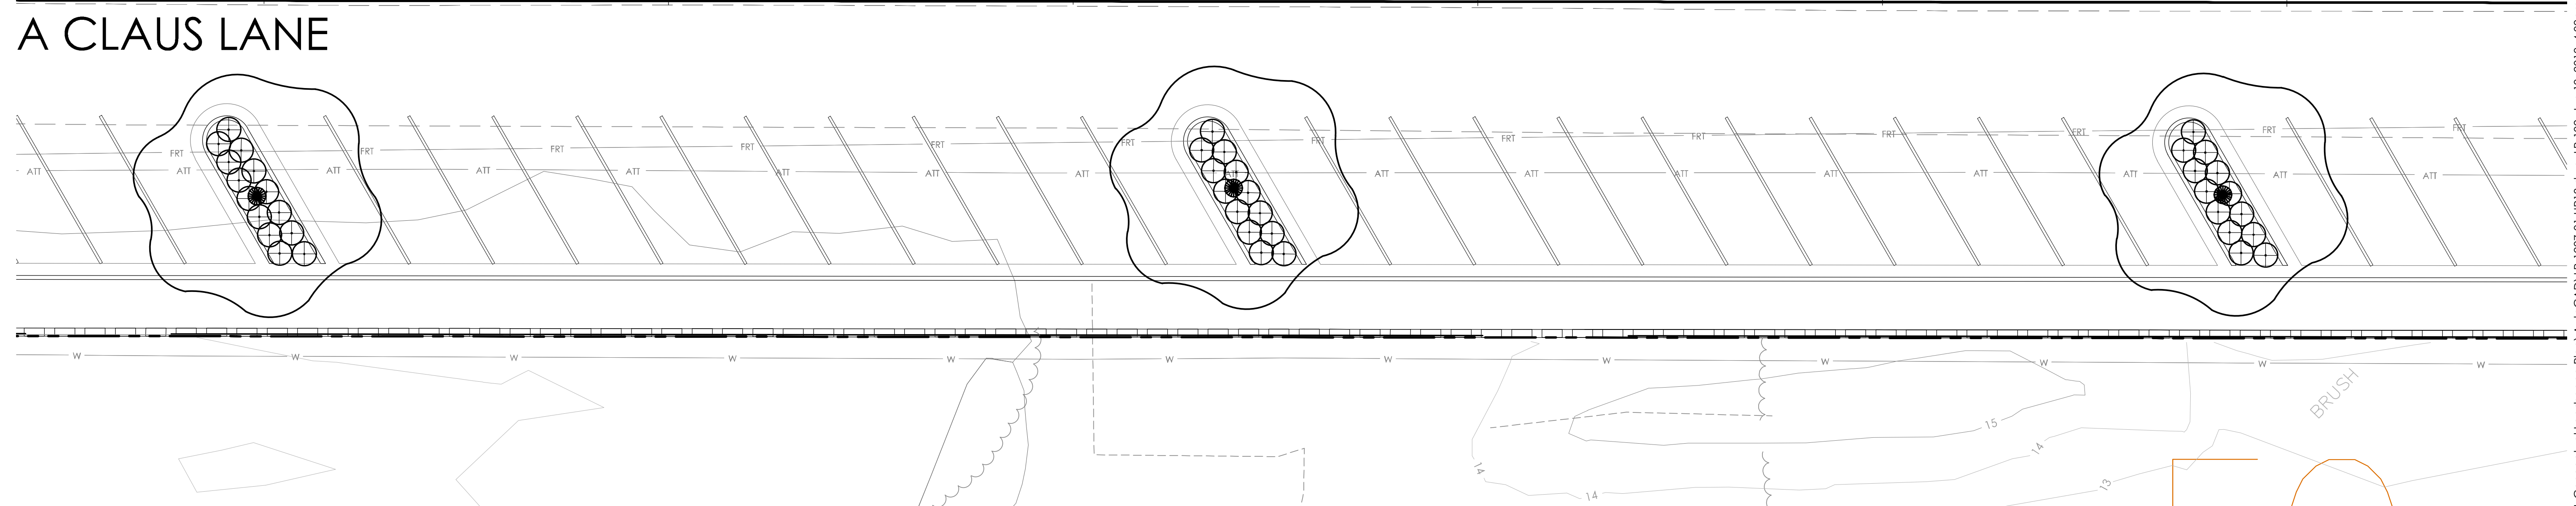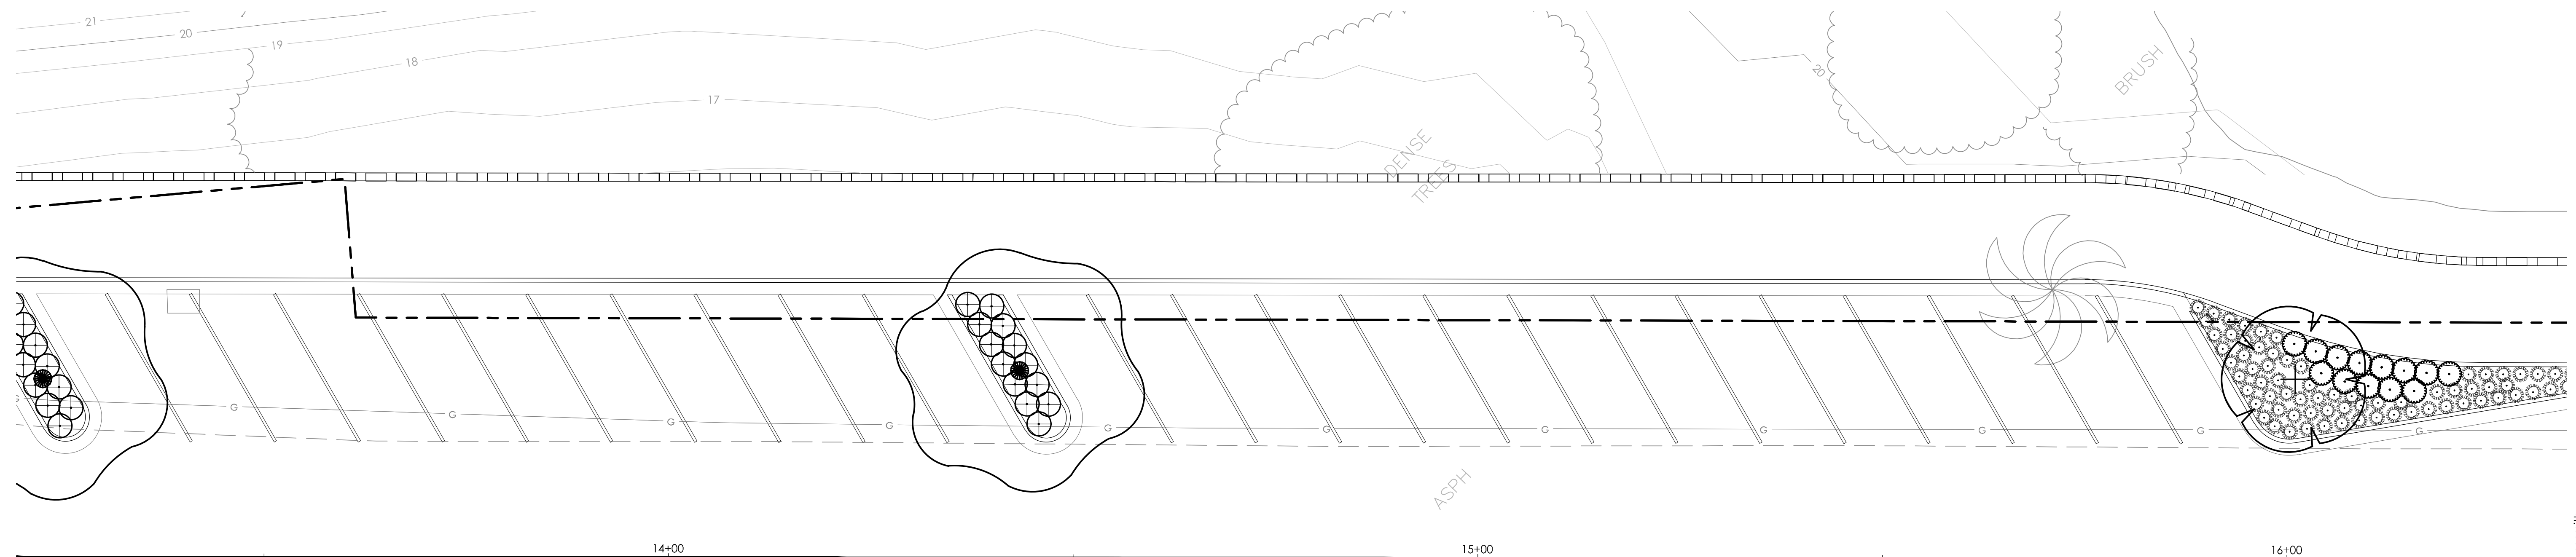

N:\1200\1297-01-LR18-Santa-Claus-Lane-Beach-Access\Planning\Task-B.1-Conceptual Landscape Plan\AutoCAD\LP-1297-01-LR18.dwg, LP-102, Jun 19, 2019 4:09pm, sasmith

CONSTRUCTION STARTED:	PROJECT ENGINEER:		COUNTY OF SANTA BARBARA DEPARTMENT OF PUBLIC WORKS TRANSPORTATION DIVISION		DESIGN BY:	CHECKED BY:	SCALE:	PROJECT NO.	SHEET NO. 3 OF 11 FILE NO. LP-102
CONSTRUCTION COMPLETED:	DATE:		FOR REDUCED PLANS ORIGINAL SCALE IN INCHES	DRAWN BY:	CONTRACTIBILITY REVIEW BY:	1"=10'	DISREGARD PRINTS BEARING EARLIER REVISION DATES		
RECORD DRAWING APPROVED BY:						REVISION DATES (PRELIMINARY STAGE ONLY)			

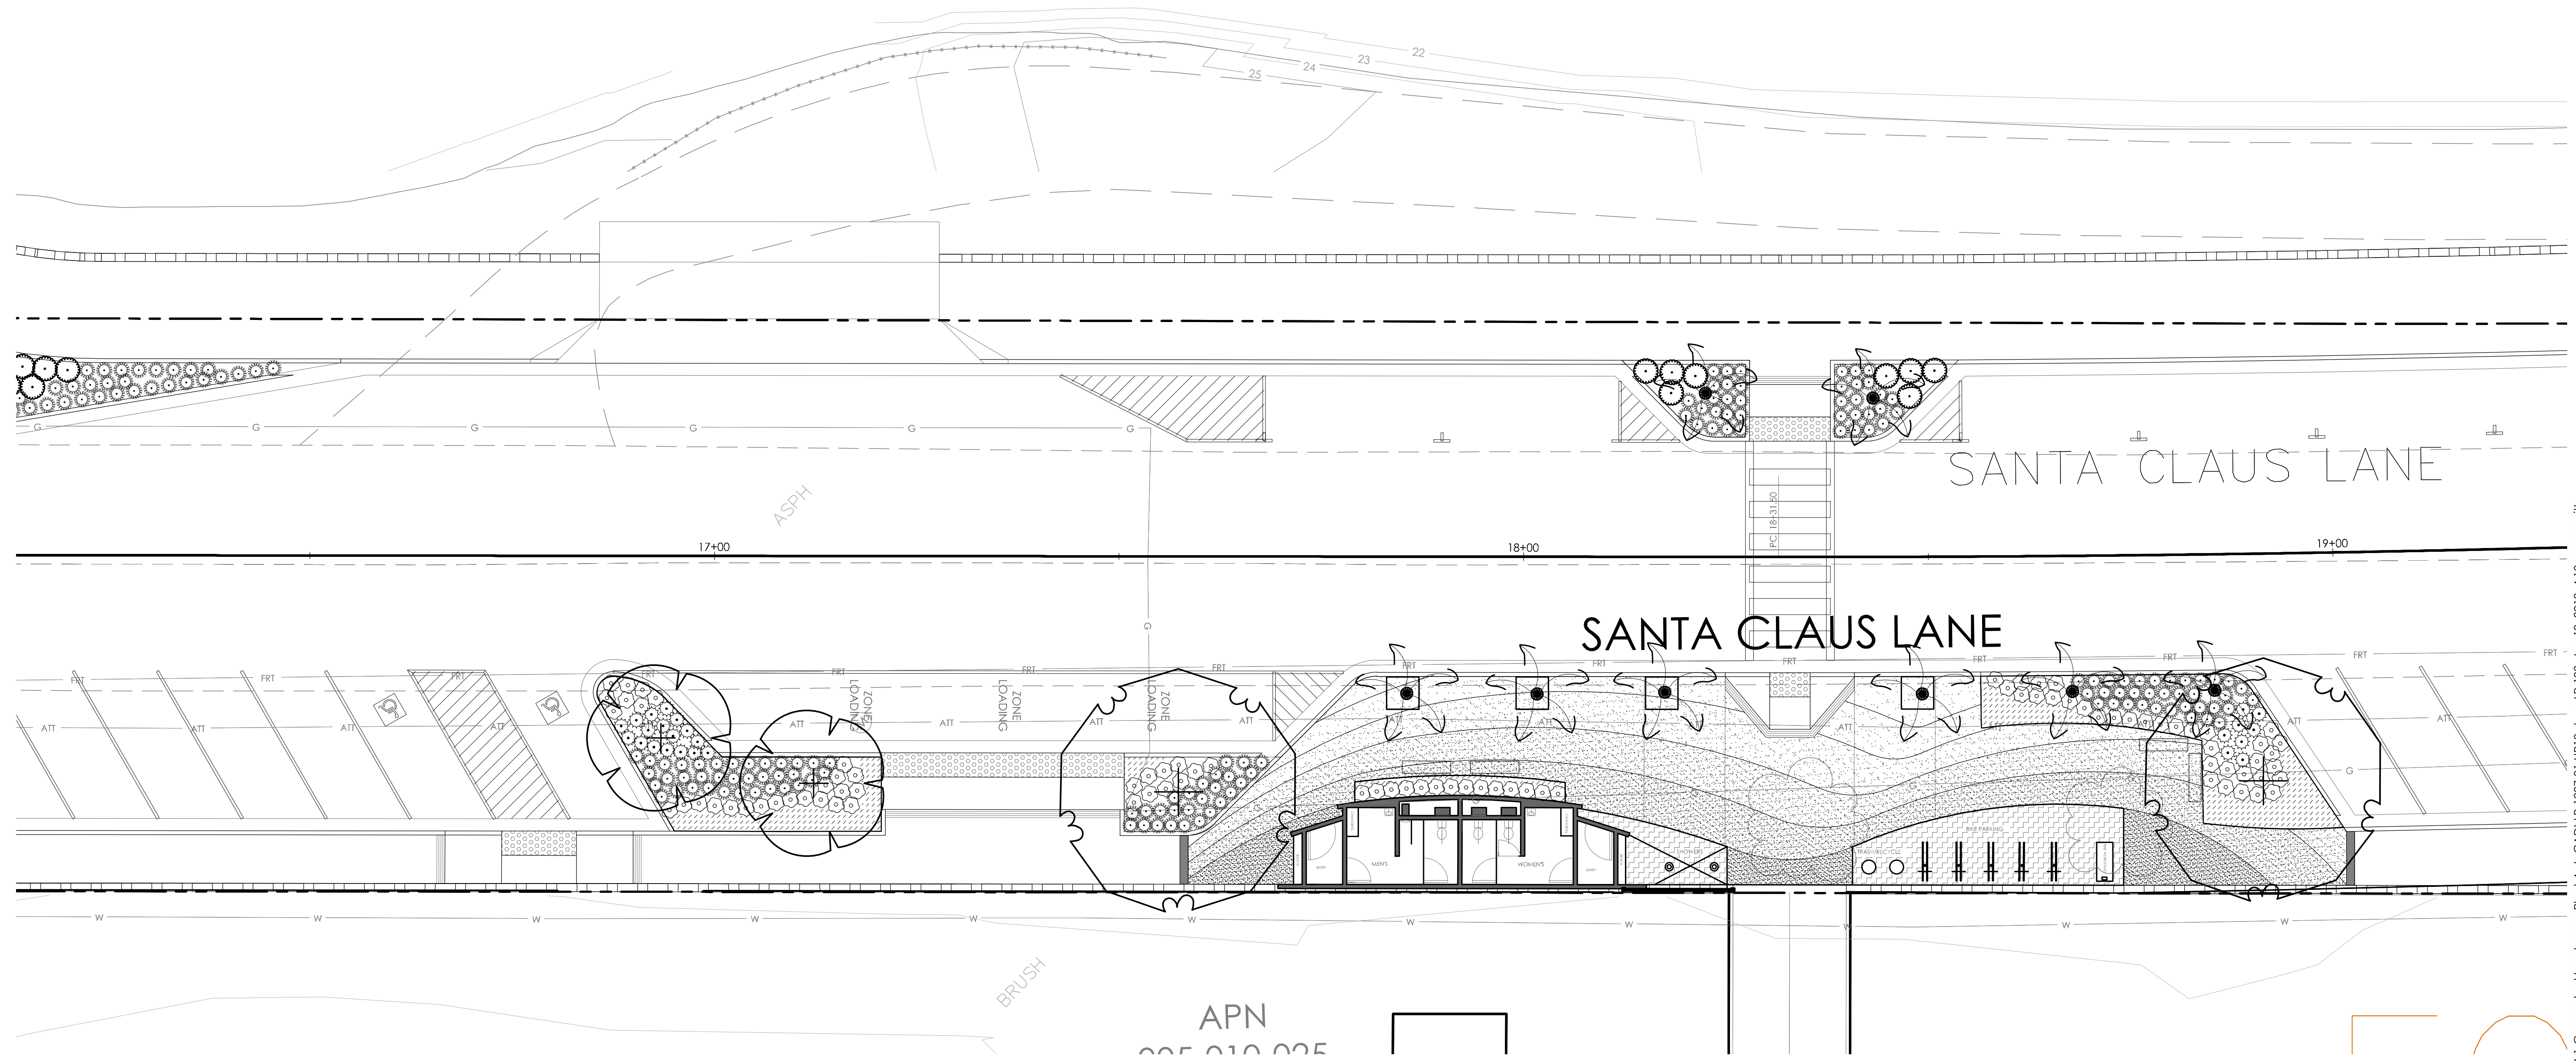

N:\1200\1297-01-LR18-Santa-Claus-Lane-Beach-Access-Planning\Task-B.1-Conceptual Landscape Plan\AutoCAD\LP-1297-01-LR18.dwg, LP-103, Jun 19, 2019 4:10pm, sasmith

CONSTRUCTION STARTED: _____
 CONSTRUCTION COMPLETED: _____
 RECORD DRAWING APPROVED BY: _____

PROJECT ENGINEER: _____
 DATE: _____



COUNTY OF SANTA BARBARA
DEPARTMENT OF PUBLIC WORKS
 TRANSPORTATION DIVISION

DESIGN BY: _____
 DRAWN BY: _____
 CHECKED BY: _____
 CONTRACTIBILITY REVIEW BY: _____


SCALE: 1"=10'
 PROJECT NO. _____

SHEET NO. 4 OF 11
 FILE NO. LP-103

FOR REDUCED PLANS
 ORIGINAL SCALE IN INCHES

DISREGARD PRINTS BEARING EARLIER REVISION DATES →

REVISION DATES (PRELIMINARY STAGE ONLY)				
NO.	DATE	DESCRIPTION	BY	CHKD.

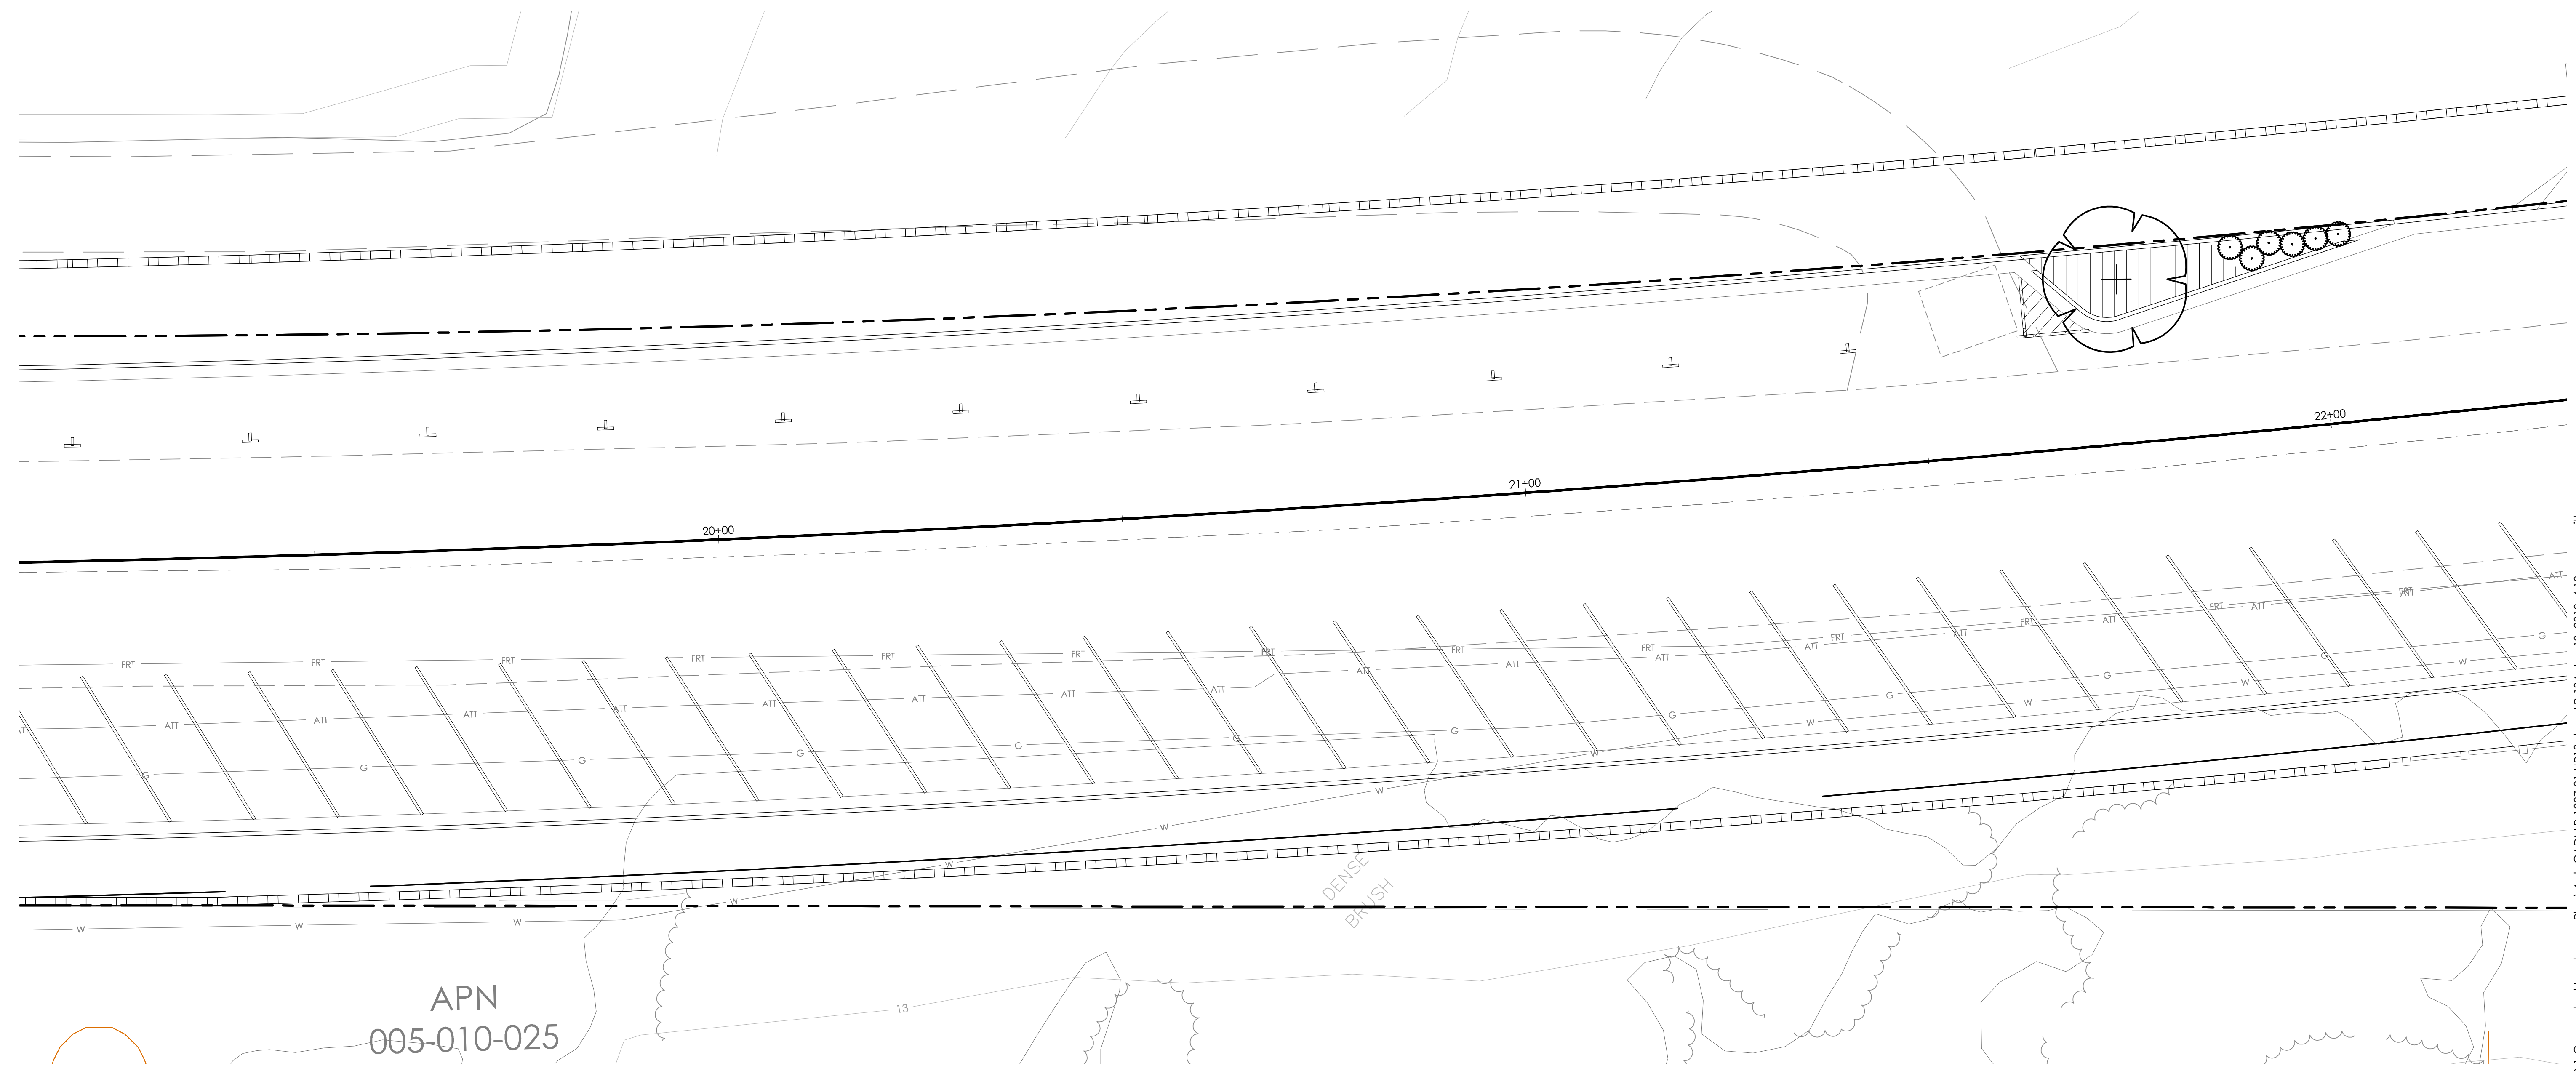


APN
005-010-025

DENSE
BRUSH

N:\1200\1297-01-LR18-Santa-Claus-Lane-Beach-Access-Planning\Task-B-1-Conceptual Landscape Plan\AutoCAD\LP-1297-01-LR18.dwg, LP-104, Jun 19, 2019 4:10pm, szsmith

CONSTRUCTION STARTED:		PROJECT ENGINEER:		COUNTY OF SANTA BARBARA DEPARTMENT OF PUBLIC WORKS TRANSPORTATION DIVISION	DESIGN BY:	CHECKED BY:	SCALE:	PROJECT NO.:	SHEET NO. 5 OF 11 FILE NO. LP-104	
CONSTRUCTION COMPLETED:					DRAWN BY:	CONTRACTIBILITY REVIEW BY:	1"=10'			
RECORD DRAWING APPROVED BY:		DATE:			FOR REDUCED PLANS ORIGINAL SCALE IN INCHES				DISREGARD PRINTS BEARING EARLIER REVISION DATES	REVISION DATES (PRELIMINARY STAGE ONLY)

PROVISIONARY

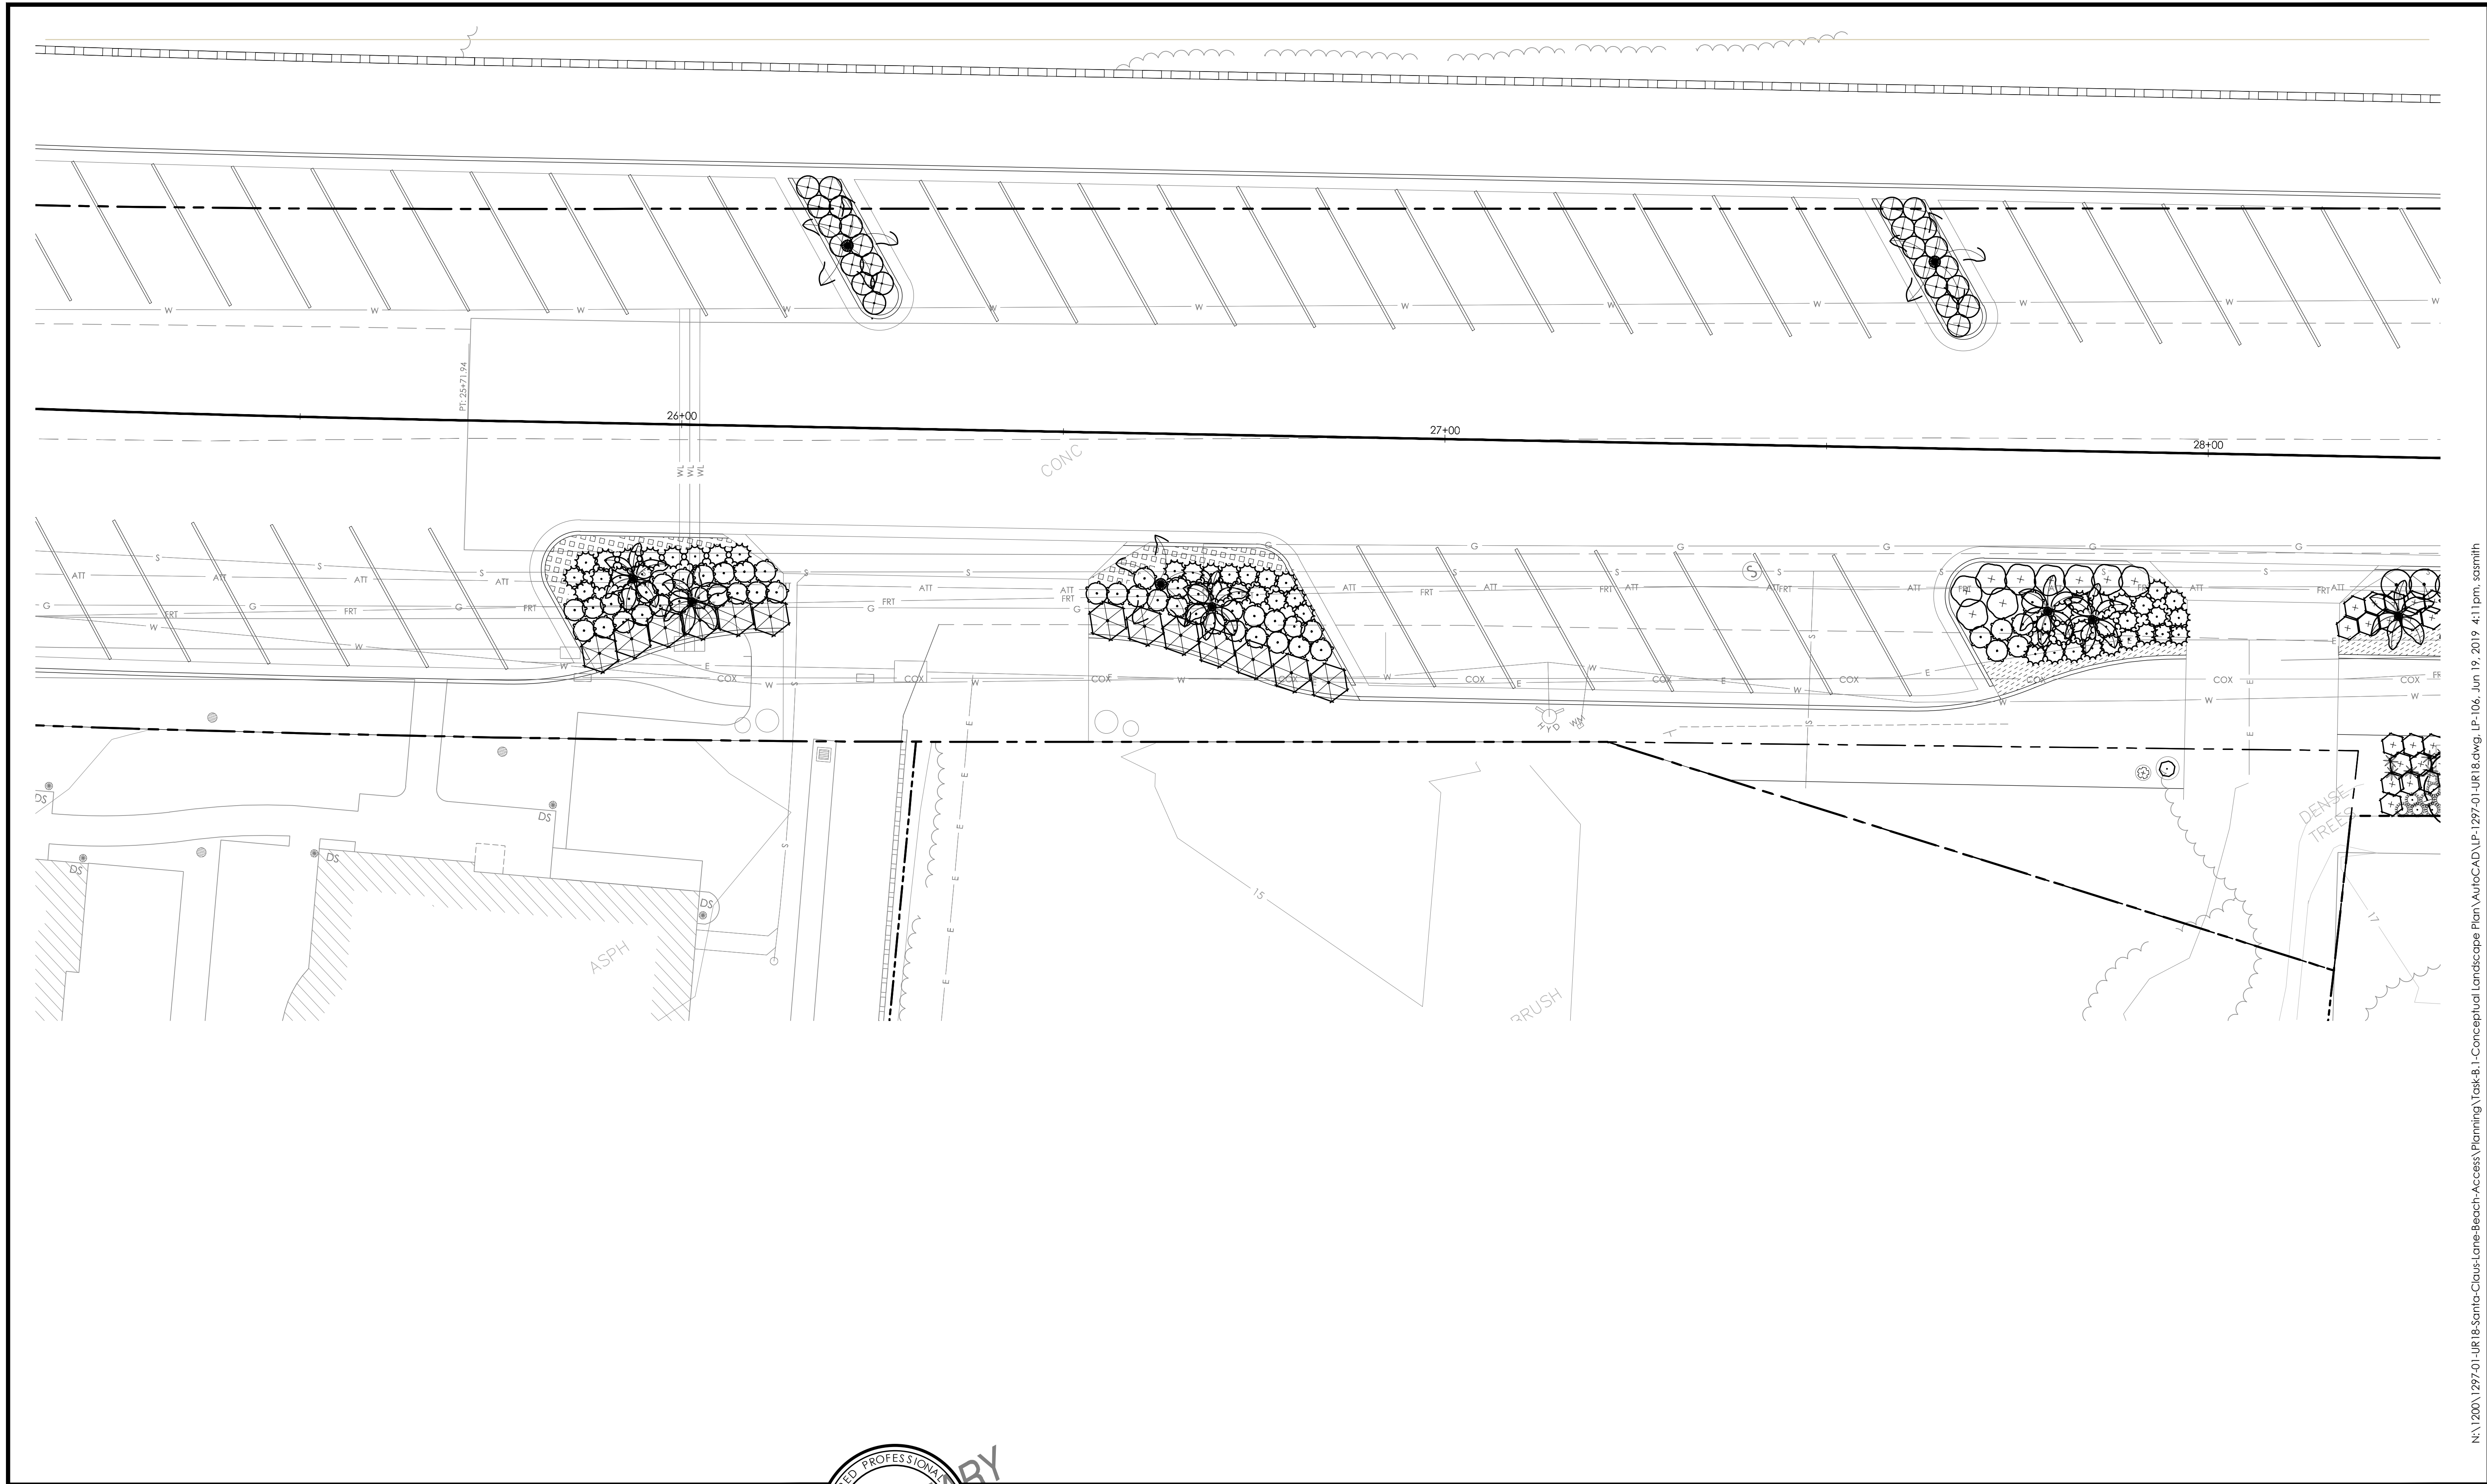


N:\1200\1297-01-LR18-Santa-Claus-Beach-Access\Planning\Task-B.1-Conceptual Landscape Plan\AutoCAD\LP-1297-01-LR18.dwg, LP-106, Jun 19, 2019 4:11 pm, sasmith

CONSTRUCTION STARTED:		PROJECT ENGINEER:		COUNTY OF SANTA BARBARA DEPARTMENT OF PUBLIC WORKS TRANSPORTATION DIVISION	DESIGN BY:	CHECKED BY:	SCALE:	PROJECT NO.:	SHEET NO. 7 OF 11 FILE NO. LP-106		
CONSTRUCTION COMPLETED:					DRAWN BY:	CONTRACTIBILITY REVIEW BY:	1"=10'				
RECORD DRAWING APPROVED BY:		DATE:									
								DISREGARD PRINTS BEARING EARLIER REVISION DATES		REVISION DATES (PRELIMINARY STAGE ONLY)	



FOR REDUCED PLANS
ORIGINAL SCALE IN INCHES

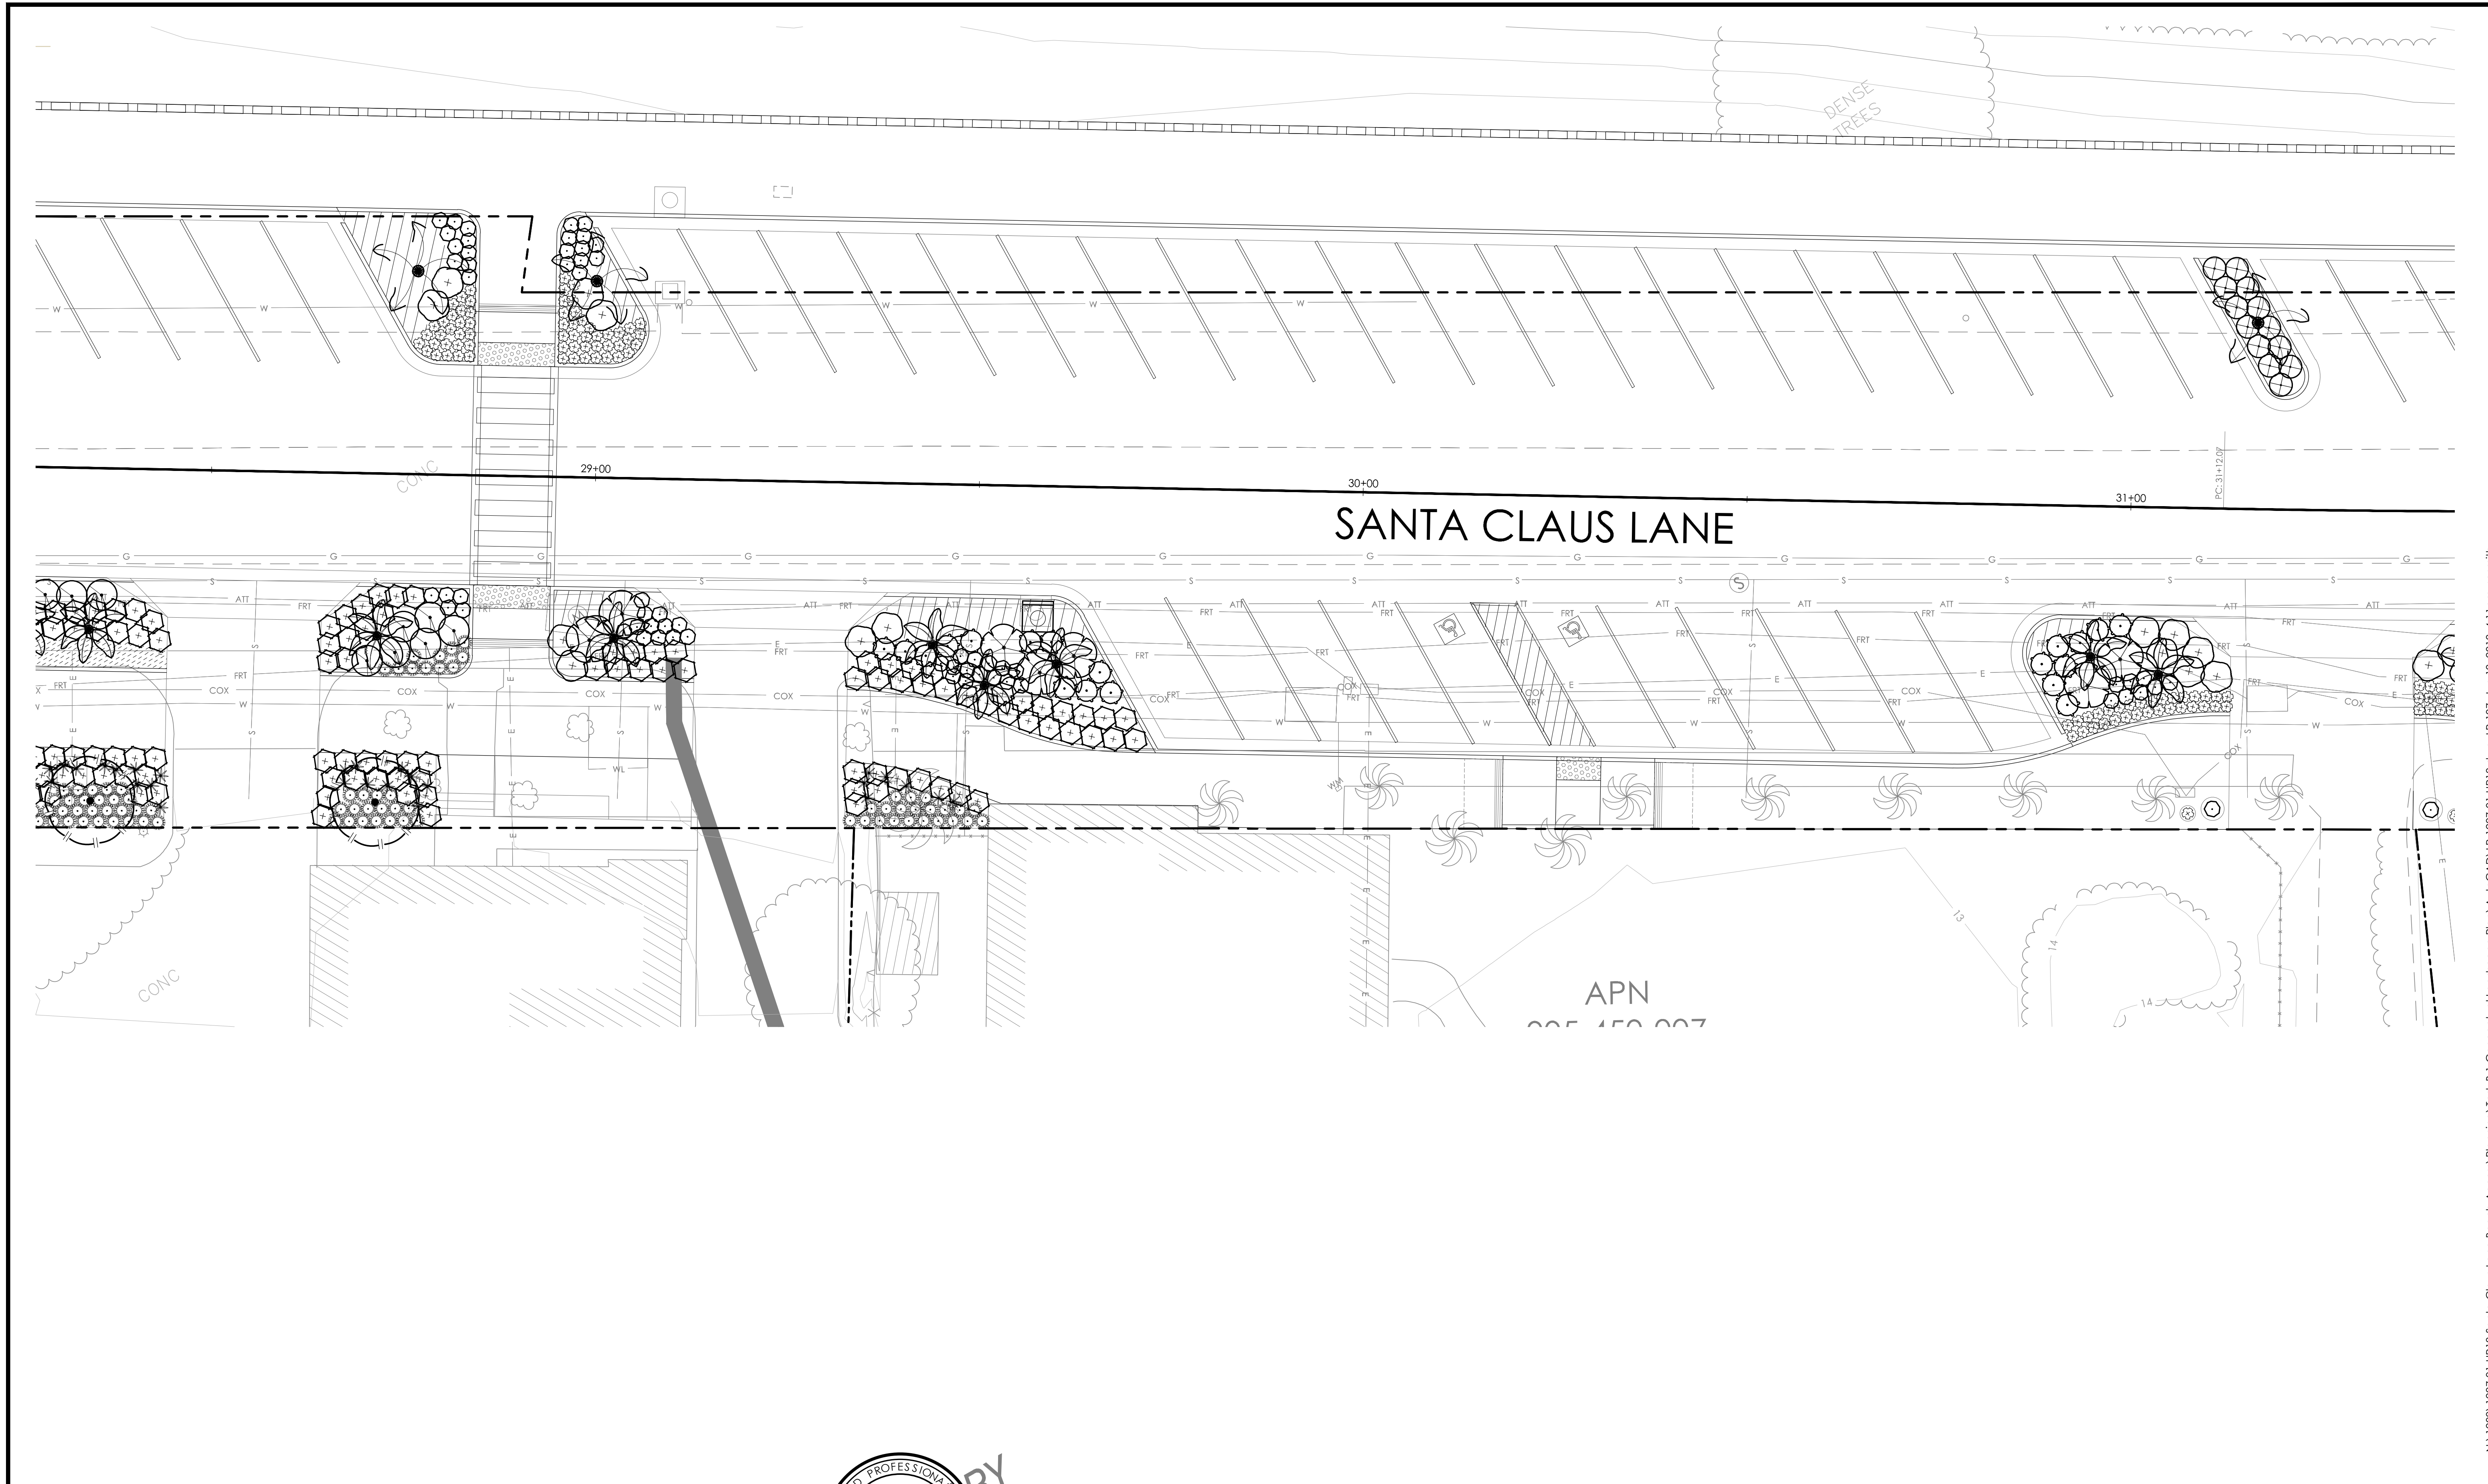

CONSTRUCTION STARTED: _____
 CONSTRUCTION COMPLETED: _____
 RECORD DRAWING APPROVED BY: _____

PROJECT ENGINEER: _____
 DATE: _____



COUNTY OF SANTA BARBARA
DEPARTMENT OF PUBLIC WORKS
 TRANSPORTATION DIVISION

DESIGN BY: _____
 DRAWN BY: _____
 CHECKED BY: _____
 CONTRACTIBILITY REVIEW BY: _____

SCALE: 1"=10'
 PROJECT NO. _____


SHEET NO. 8 OF 11
 FILE NO. LP-107

FOR REDUCED PLANS
 ORIGINAL SCALE IN INCHES

DISREGARD PRINTS BEARING EARLIER REVISION DATES →

REVISION DATES (PRELIMINARY STAGE ONLY)				
NO.	DATE	DESCRIPTION	BY	CHKD


N:\1200\1297-01-LR18-Santa-Claus-Lane-Beach-Access\Planning\Task-B-1-Conceptual Landscape Plan\AutoCAD\LP-1297-01-LR18.dwg, LP-107, Jun 19, 2019 4:11 pm, sozmith

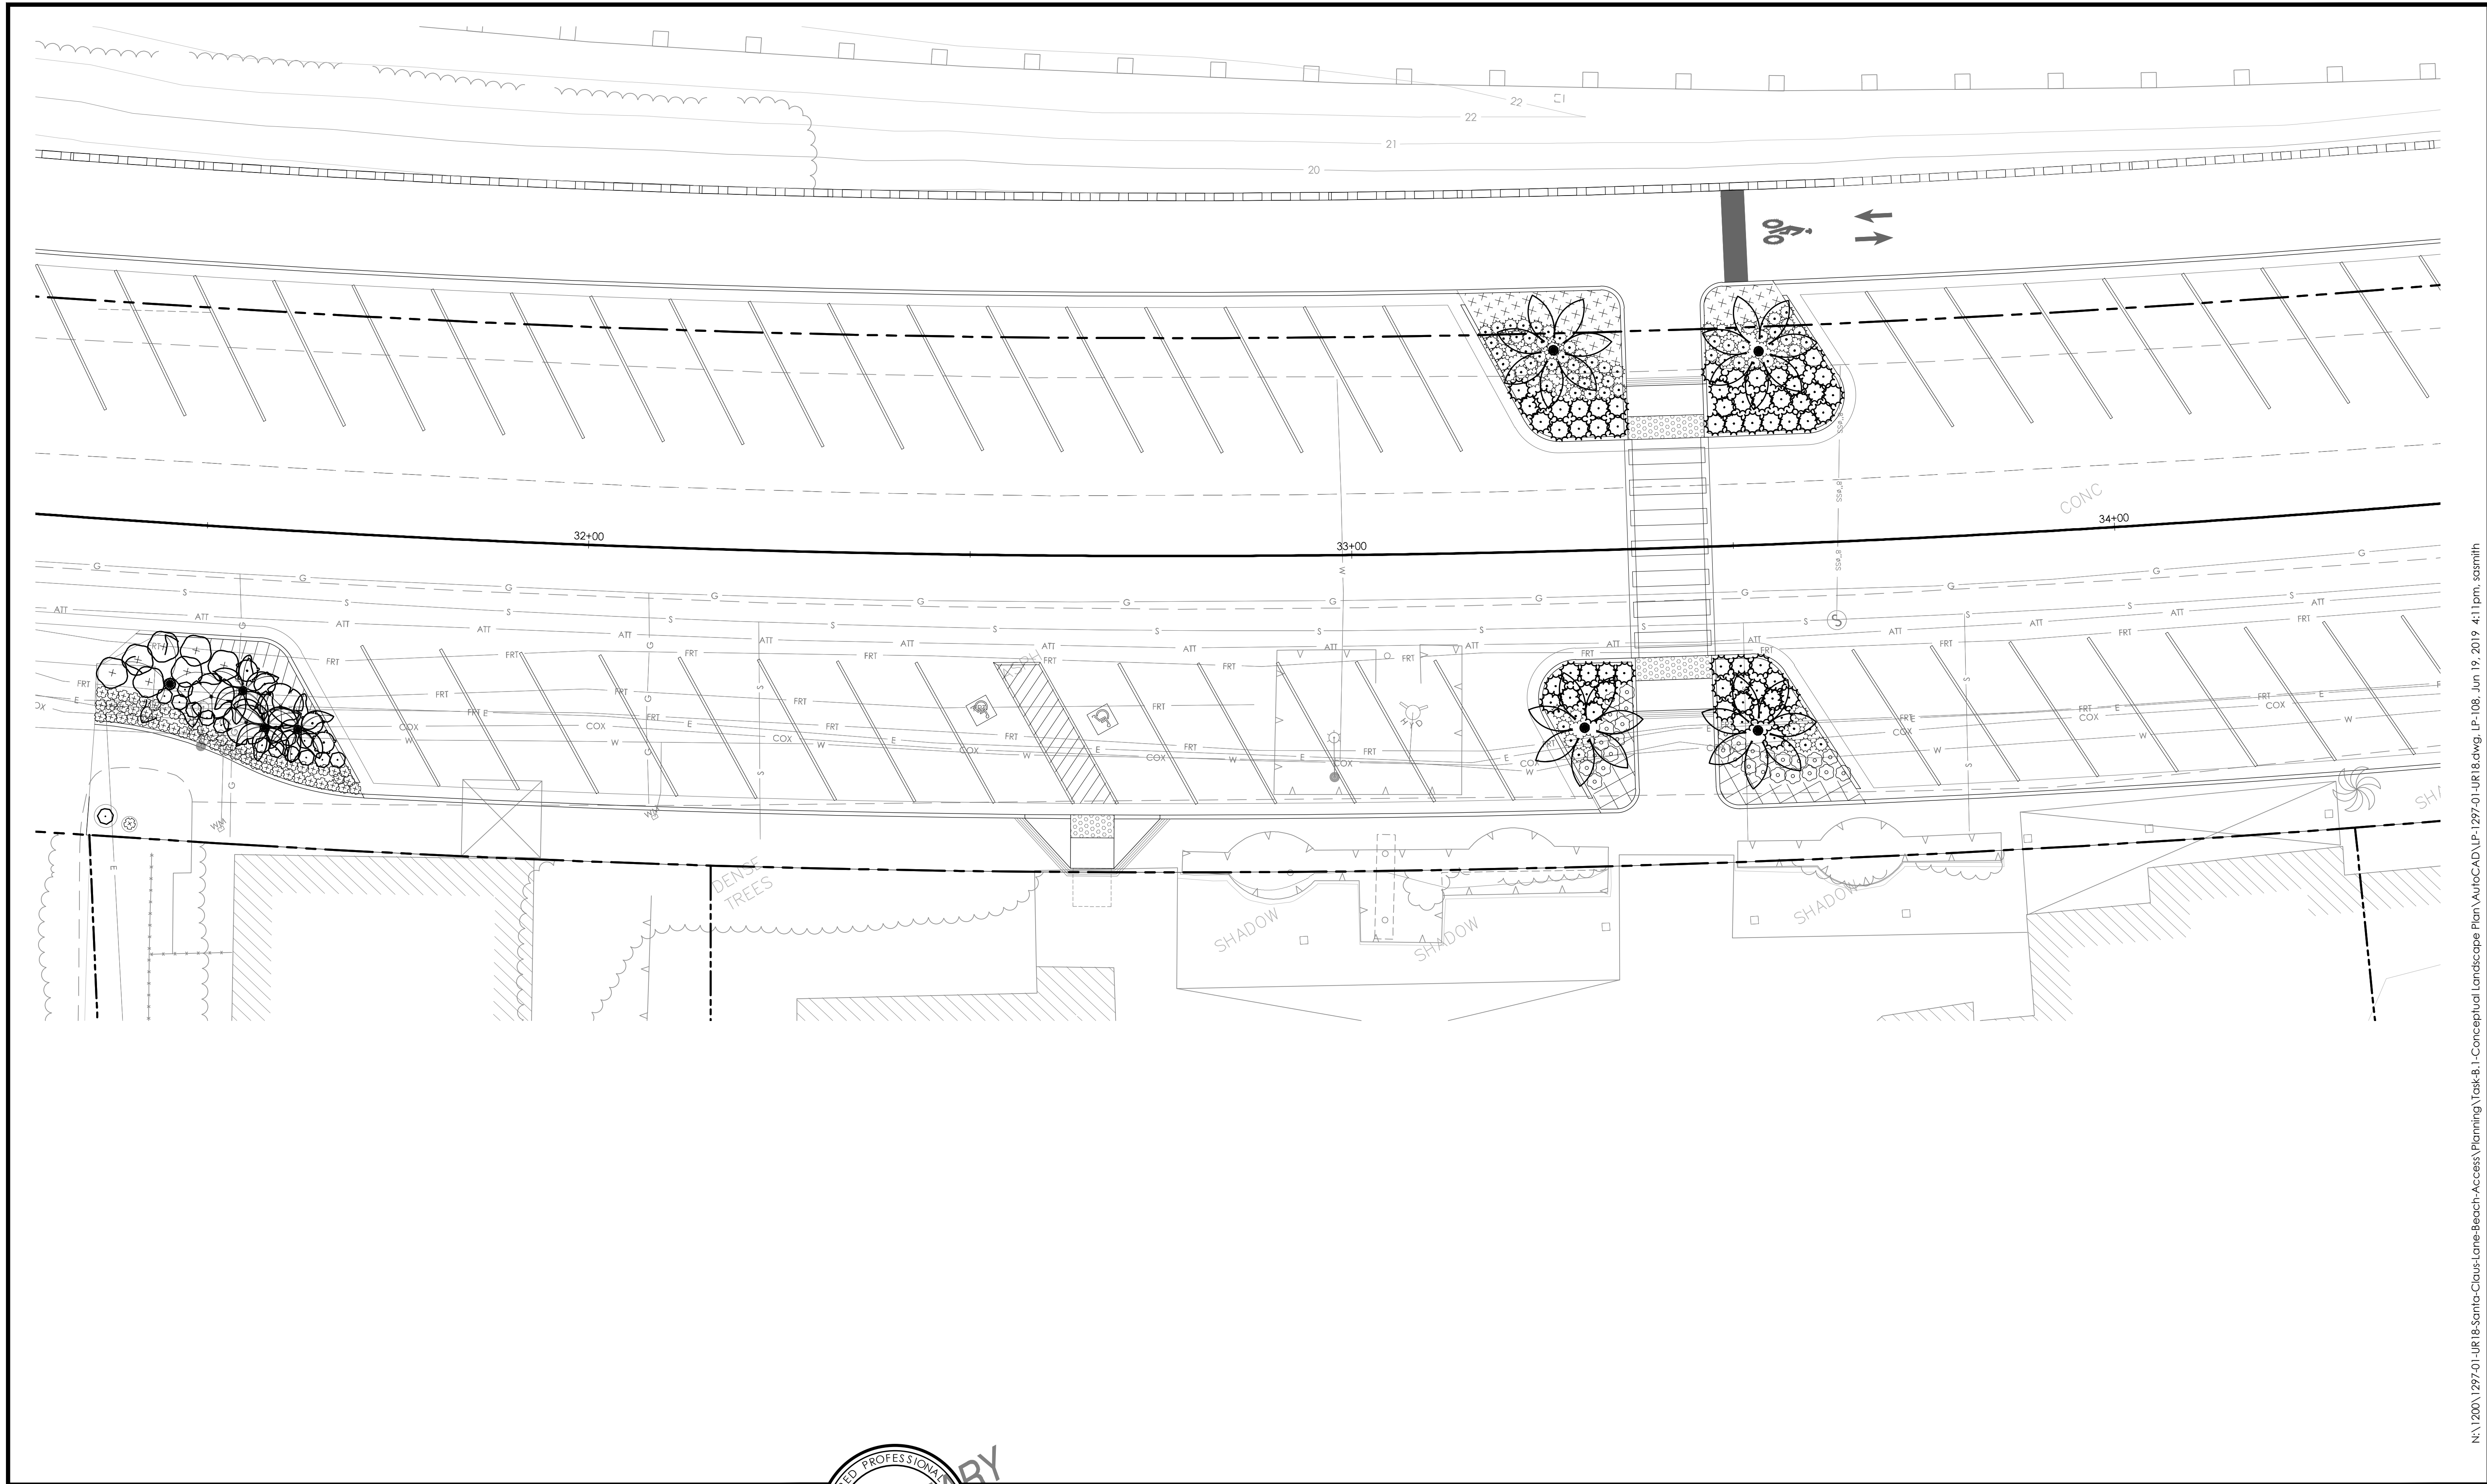

N:\1200\1297-01-LR18-Santa-Claus-Beach-Access\Planning\Task-B-1-Conceptual Landscape Plan\AutoCAD\LP-1297-01-LR18.dwg, LP-108, Jun 19, 2019 4:11pm, sasmith

CONSTRUCTION STARTED:	PROJECT ENGINEER:		COUNTY OF SANTA BARBARA DEPARTMENT OF PUBLIC WORKS TRANSPORTATION DIVISION		DESIGN BY:	CHECKED BY:	SCALE:	PROJECT NO.	SHEET NO. 9 OF 11 FILE NO. LP-108	
CONSTRUCTION COMPLETED:	DATE:				DRAWN BY:	CONTRACTIBILITY REVIEW BY:	1"=10'			
RECORD DRAWING APPROVED BY:										
FOR REDUCED PLANS ORIGINAL SCALE IN INCHES								DISREGARD PRINTS BEARING EARLIER REVISION DATES		REVISION DATES (PRELIMINARY STAGE ONLY)


U.S. HIGHWAY 101

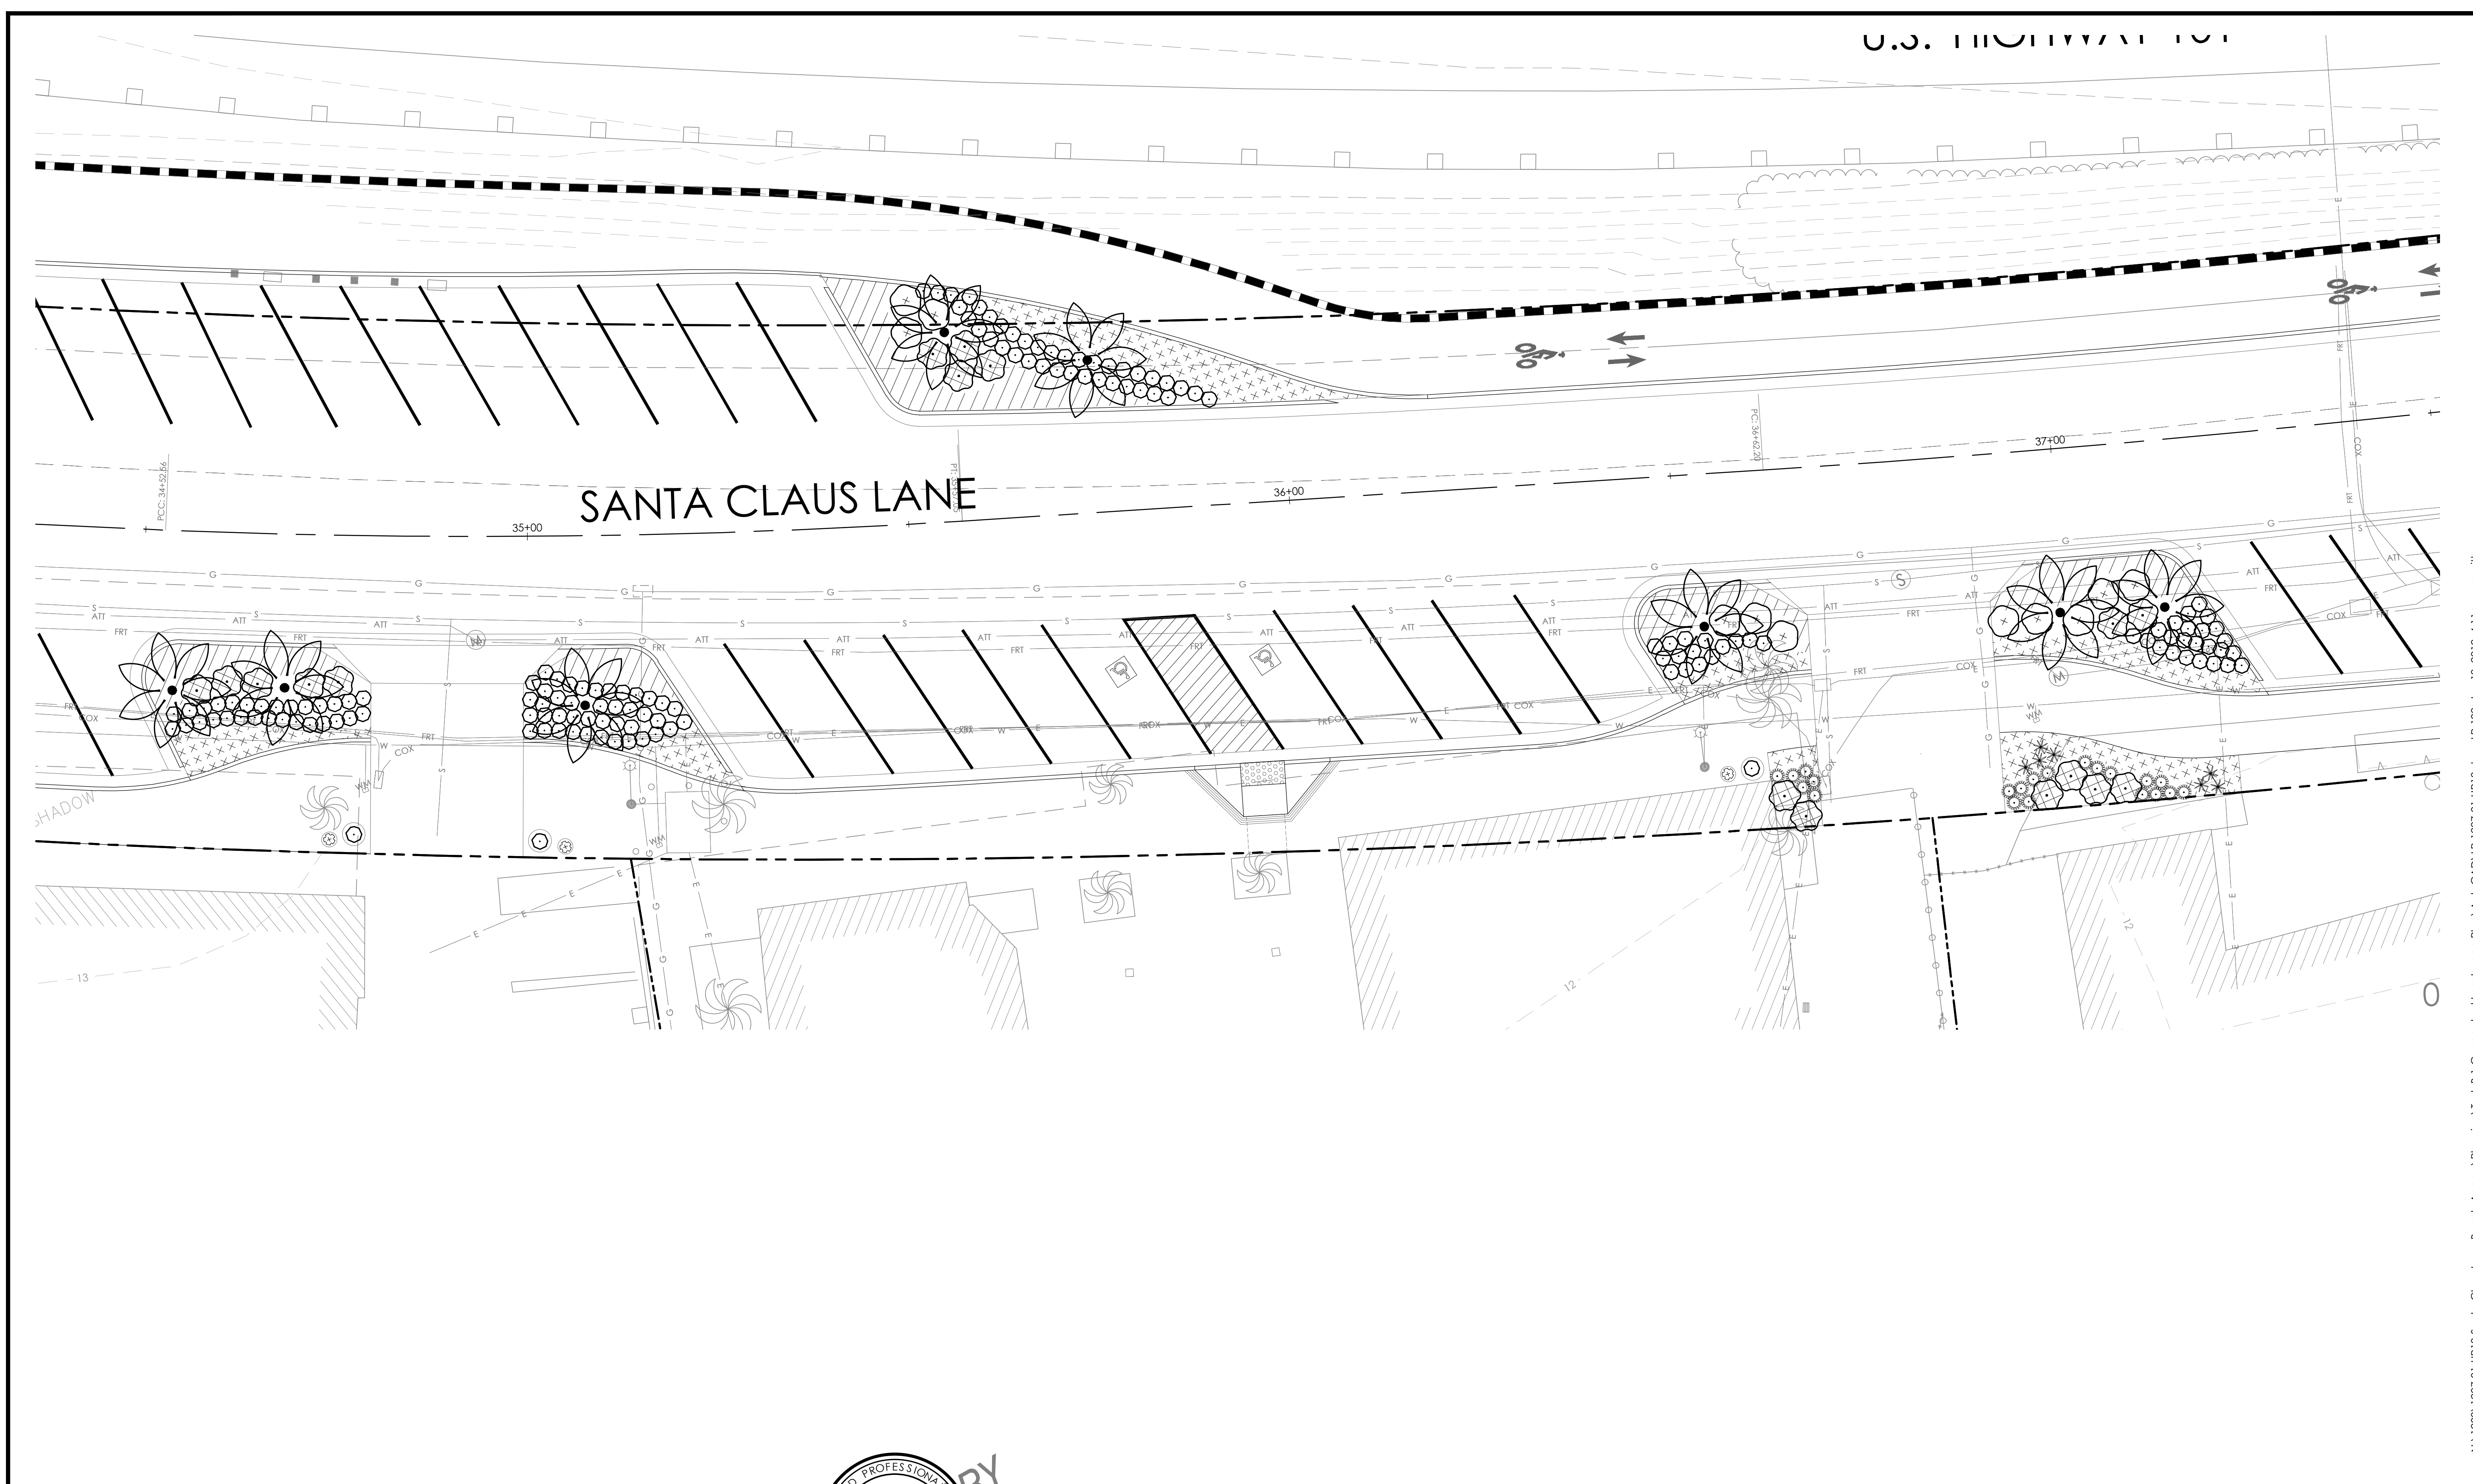

SANTA CLAUS LANE

CONSTRUCTION STARTED:	PROJECT ENGINEER:		COUNTY OF SANTA BARBARA DEPARTMENT OF PUBLIC WORKS TRANSPORTATION DIVISION		DESIGN BY:	CHECKED BY:	SCALE:	PROJECT NO.	SHEET NO. 10 OF 11 FILE NO. LP-109	
CONSTRUCTION COMPLETED:	DATE:				DRAWN BY:	CONTRACTIBILITY REVIEW BY:	1"=10'			
RECORD DRAWING APPROVED BY:										
FOR REDUCED PLANS ORIGINAL SCALE IN INCHES							DISREGARD PRINTS BEARING EARLIER REVISION DATES			
REVISION DATES (PRELIMINARY STAGE ONLY)										

N:\1200\1297-01-LR18-Santa-Claus-Lane-Beach-Access\Planning\Task-B.1-Conceptual Landscape Plan\AutoCAD\LP-1297-01-LR18.dwg, LP-109, Jun 19, 2019 4:11 pm, sasmith

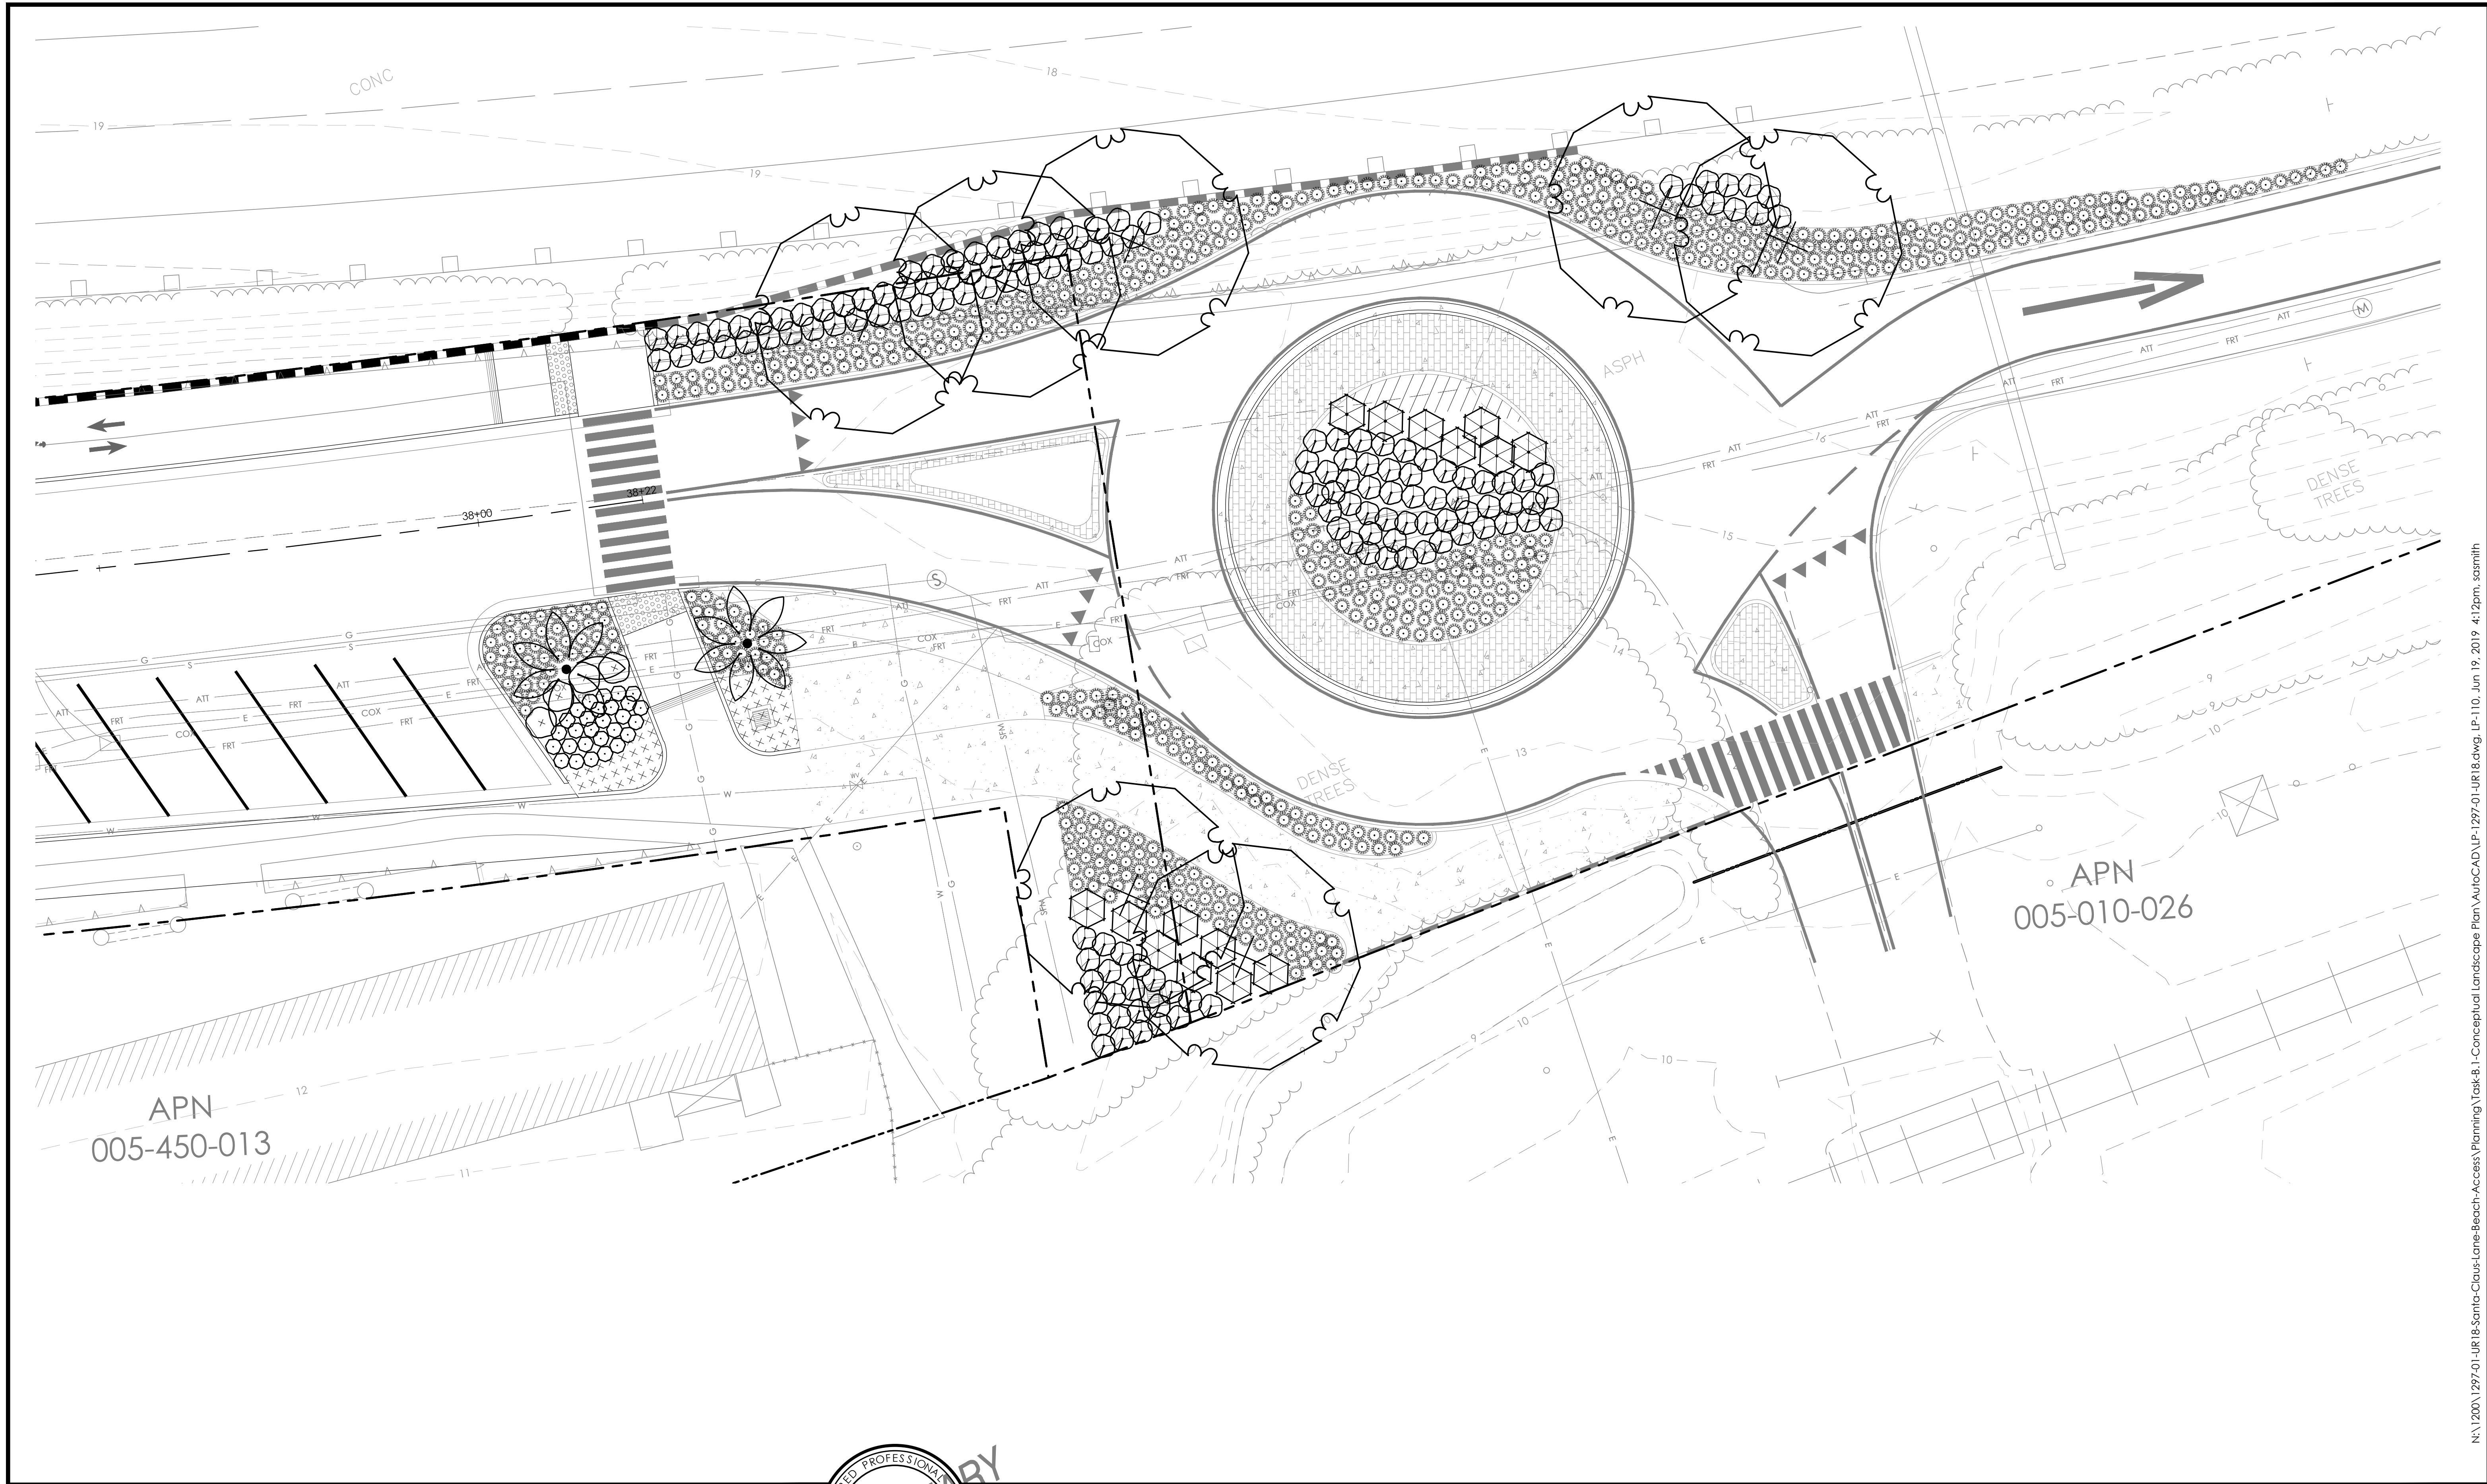

N:\1200\1297-01-LR18-Santa-Claus-Beach-Access-Planning\Task-B-1-Conceptual Landscape Plan\AutoCAD\LP-1297-01-LR18.dwg, LP-110, Jun 19, 2019 4:12pm, sasmith

CONSTRUCTION STARTED:		PROJECT ENGINEER:		DESIGN BY:		CHECKED BY:		SCALE:	PROJECT NO.:		SHEET NO.	
CONSTRUCTION COMPLETED:				DRAWN BY:		CONTRACTIBILITY REVIEW BY:		1"=10'			11 OF 11	
RECORD DRAWING APPROVED BY:		DATE		COUNTY OF SANTA BARBARA DEPARTMENT OF PUBLIC WORKS TRANSPORTATION DIVISION							FILE NO.	
											LP-110	
											REVISION DATES (PRELIMINARY STAGE ONLY)	
											DISREGARD PRINTS BEARING EARLIER REVISION DATES	



FOR REDUCED PLANS
ORIGINAL SCALE IN INCHES