




DETAIL: MODIFIED U TYPE HEADWALL PER D-34 (PVT)
@ BIOPTRATION BASIN
 NOT TO SCALE
 SEE SPSSD D-34 FOR STEEL AND CONCRETE REQUIREMENTS AND CUTOFF WALL AT EDGE OF HEADWALL

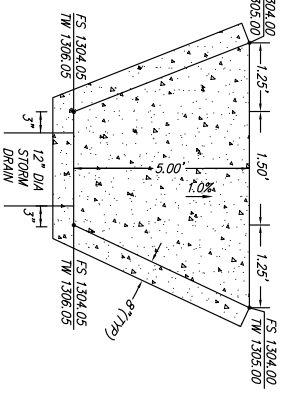


DETAIL: MODIFIED WING TYPE HEADWALL PER D-34 (PVT)
@ BIOPTRATION BASIN
 NOT TO SCALE
 SEE SPSSD D-34 FOR STEEL AND CONCRETE REQUIREMENTS AND CUTOFF WALL AT EDGE OF HEADWALL

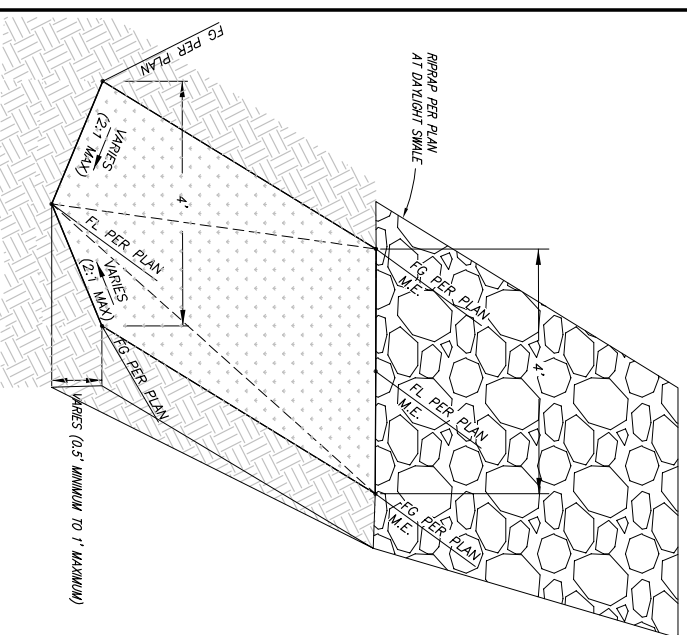


BLADED SWALE TRANSITION TO DAYLIGHT (PVT)
 NOT TO SCALE

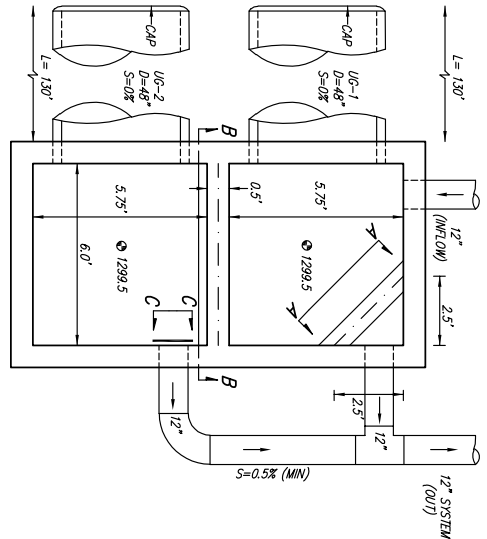


PLAN VIEW
6' X 12' JUNCTION STRUCTURE (PVT)*
 NOT TO SCALE

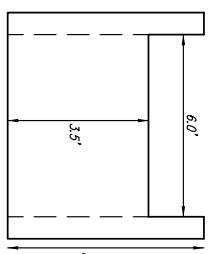

SECTION B' - B'

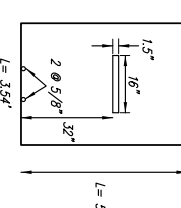

SECTION A' - A'

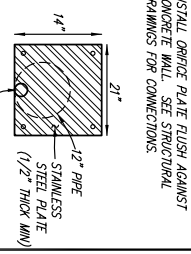


SECTION C' - C'


INSTALL ORANGE PLATE FLUSH AGAINST CONCRETE WALL. SEE STRUCTURAL DRAWINGS FOR CONNECTIONS.

1/4" - 1/4" = OUTLET OF UG-1
B' - B' = OVERTFLOW FROM UG-1 TO UG-2
C' - C' = OUTLET OF UG-2

*SEE SHEETS 14 THRU 17 FOR STRUCTURAL DETAILS.

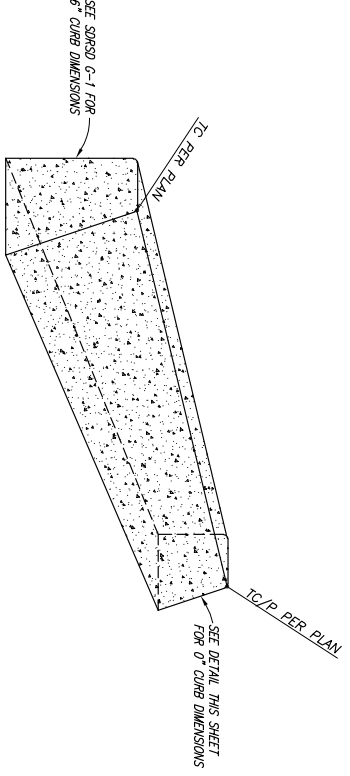


CURB TRANSITION FROM 6" TO 0" CURB HEIGHT (PVT)
 NOT TO SCALE
 SEE SPSSD G-1 FOR ADDITIONAL INFORMATION AND G-10 FOR JOINT DETAILS

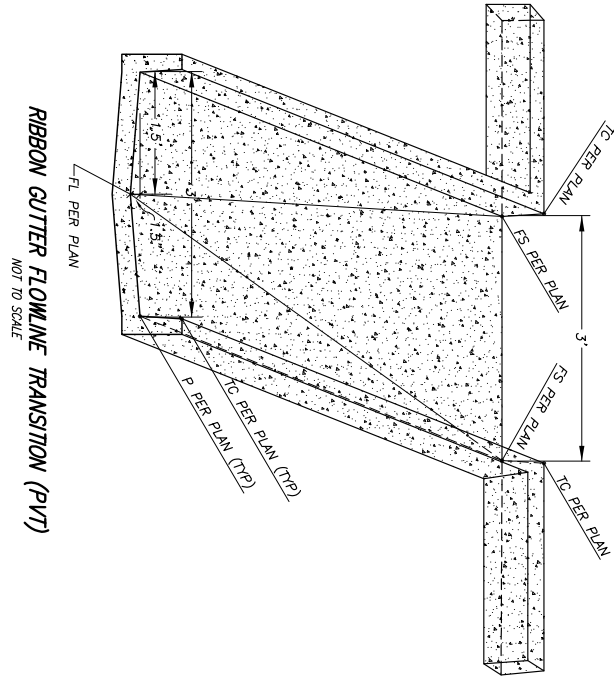


RIBBON GUTTER FLOWLINE TRANSITION (PVT)
 NOT TO SCALE


- NOTES:
1. CONCRETE SHALL BE 500-C-2500.
 2. INSTALL CRACK CONTROL JOINT AT MIDPOINT FLOWLINE TRANSITION. SEE SPSSD G-10 FOR JOINT DETAILS.
 3. SLOPE TOP OF CURB 1/4" PER FOOT TOWARDS GUTTER.
 4. CURB AND RIBBON GUTTER SHALL BE MONOLITHIC POUR.

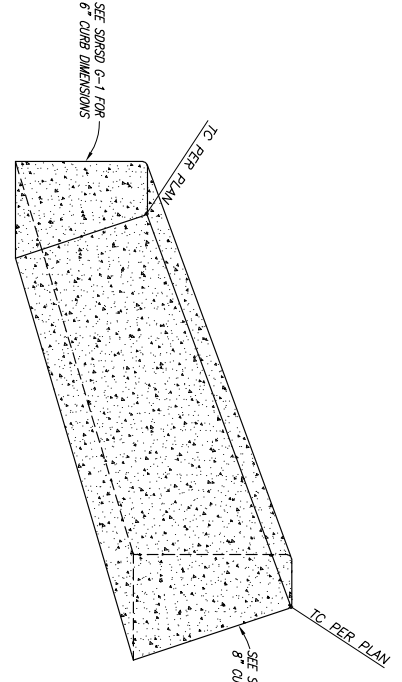

CURB TRANSITION FROM 6" TO 8" CURB HEIGHT (PVT)
 NOT TO SCALE
 SEE SPSSD G-1 FOR ADDITIONAL INFORMATION AND G-10 FOR JOINT DETAILS

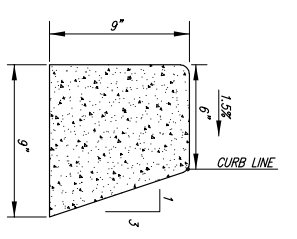

0" CURB DETAIL (PVT)
 NOT TO SCALE
 SEE SPSSD G-1 FOR ADDITIONAL INFORMATION AND G-10 FOR JOINT DETAILS

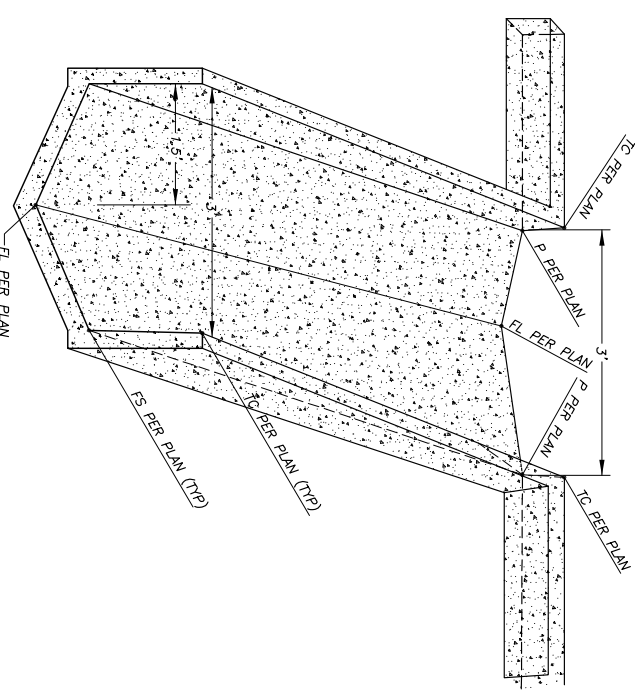

RIBBON GUTTER FLOWLINE TRANSITION AT TYPE 'F' C.B. (PVT)
 NOT TO SCALE

- NOTES:
1. CONCRETE SHALL BE 500-C-2500.
 2. INSTALL CRACK CONTROL JOINT AT MIDPOINT FLOWLINE TRANSITION. SEE SPSSD G-10 FOR JOINT DETAILS.
 3. SLOPE TOP OF CURB 1/4" PER FOOT TOWARDS GUTTER.
 4. CURB AND RIBBON GUTTER SHALL BE MONOLITHIC POUR.

CAUTION 1: THE LOCATION OF THE EXISTING UTILITIES ON THESE PLANS ARE APPROXIMATE AND SHALL BE VERIFIED BY THE CONTRACTOR PRIOR TO CONSTRUCTION.

RECORD PLAN

BY: _____ NAME _____ DATE: _____
 R.C.E. _____
 EXPIRES: _____

NO.	DESCRIPTION:	APPROVED BY:	DATE:

COUNTY APPROVED CHANGES

PRIVATE CONTRACT

AUTOZONE STORE 6173



41743 ENTERPRISE CIRCLE NORTH, SUITE 209
 TEMECULA, CA 92590
 PH: (951) 587-2020
 FAX: (951) 587-2026

CALIFORNIA COORDINATE INDEX 378-1755
 APPROVED FOR WILLIAM P. MORROW
 COUNTY ENGINEER
 BRENT C. MOORE, R.C.E. 59121
 PDS2017-LOGRML-30144
 GRADING PERMIT NO.

