

REG. NO.	7	FEDERAL PROJECT NO.	1-805-(74)12
COUNTY	SAN DIEGO	DIST. COUNTY ROUTE	POST MILES
SD	805	SD	805
SD	94	SD	94
TOTAL SHEETS	13.6	SHEET NO.	4.1

MAP DATE: 7-12-47








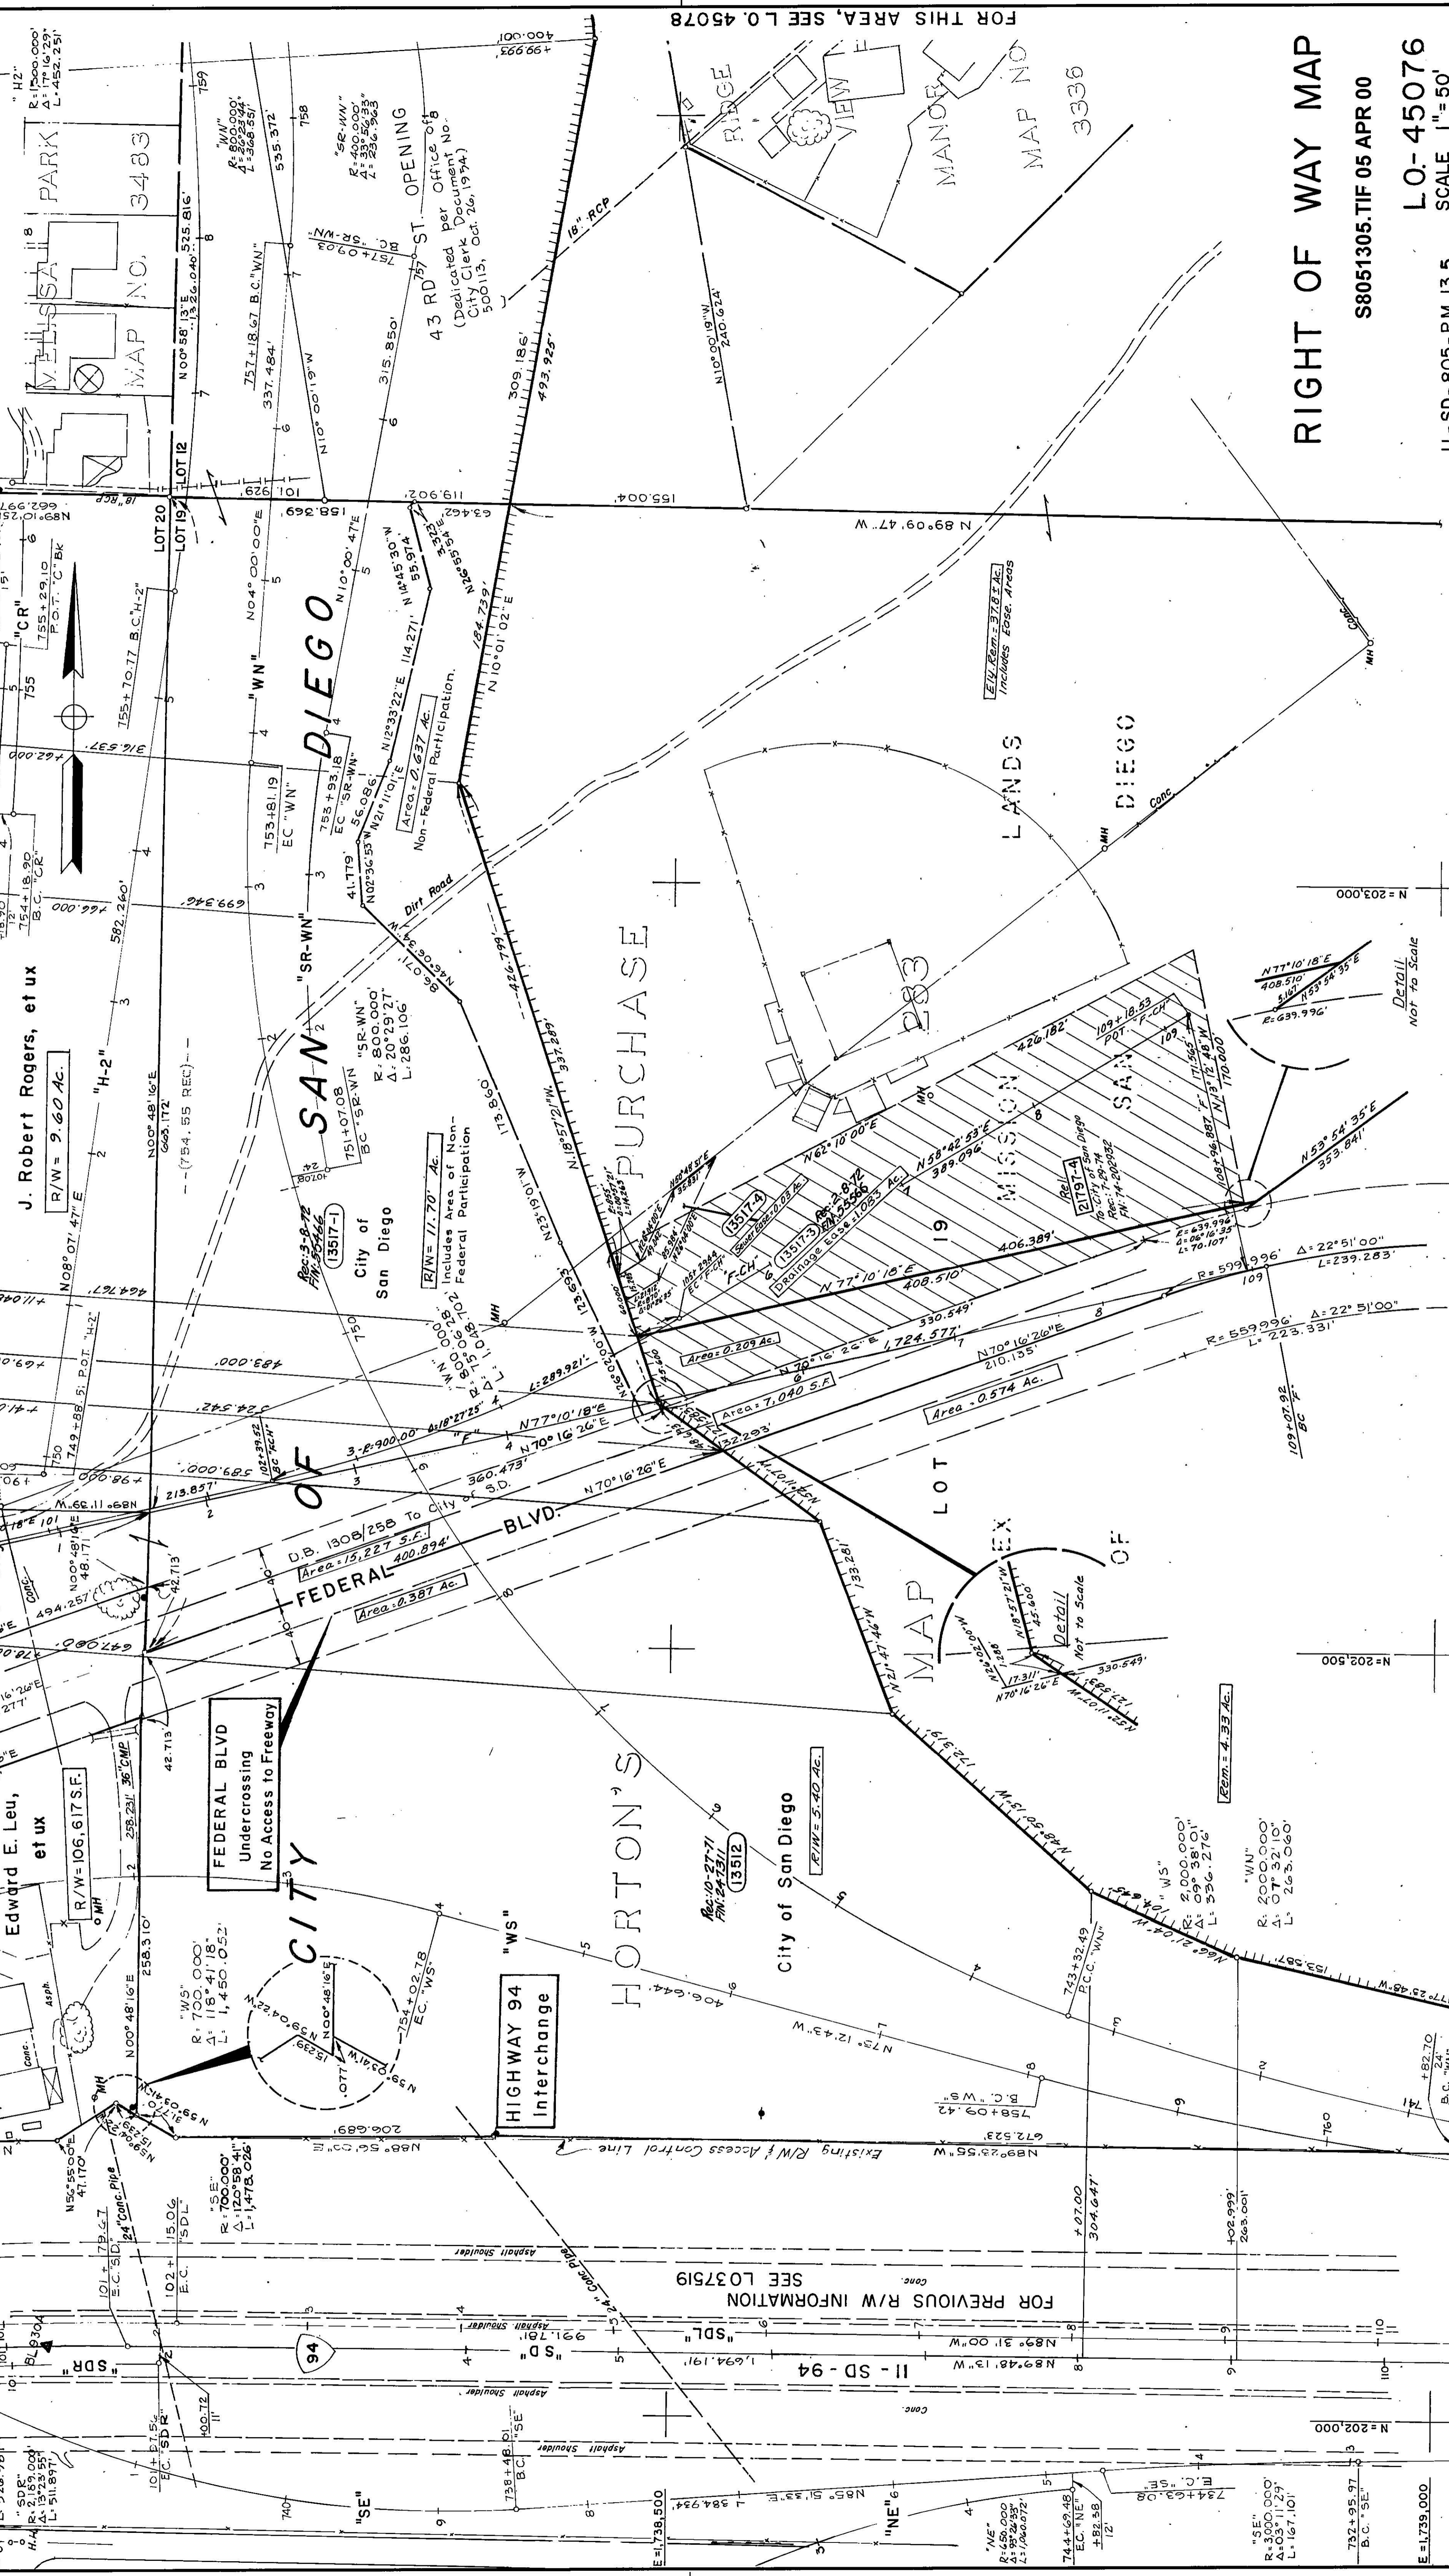

DATE RELEASED	7-12-47
REVISION	1-2-70 J.A.V.
	9-28-70

RIGHT OF WAY MAP
 S8051305.TIF 05 APR 00
 L.O-45076
 SCALE 1"=50'
 SHEET 4.1 OF 13.6

COORDINATES, BEARINGS AND DISTANCES SHOWN ARE ON THE CALIFORNIA COORDINATE SYSTEM, ZONE 6. MULTIPLY DISTANCES SHOWN BY 1.000006 TO OBTAIN GROUND LEVEL DISTANCES.
 Detail Not to Scale
 N 203.000
 N 202.500
