


Variance Exhibit

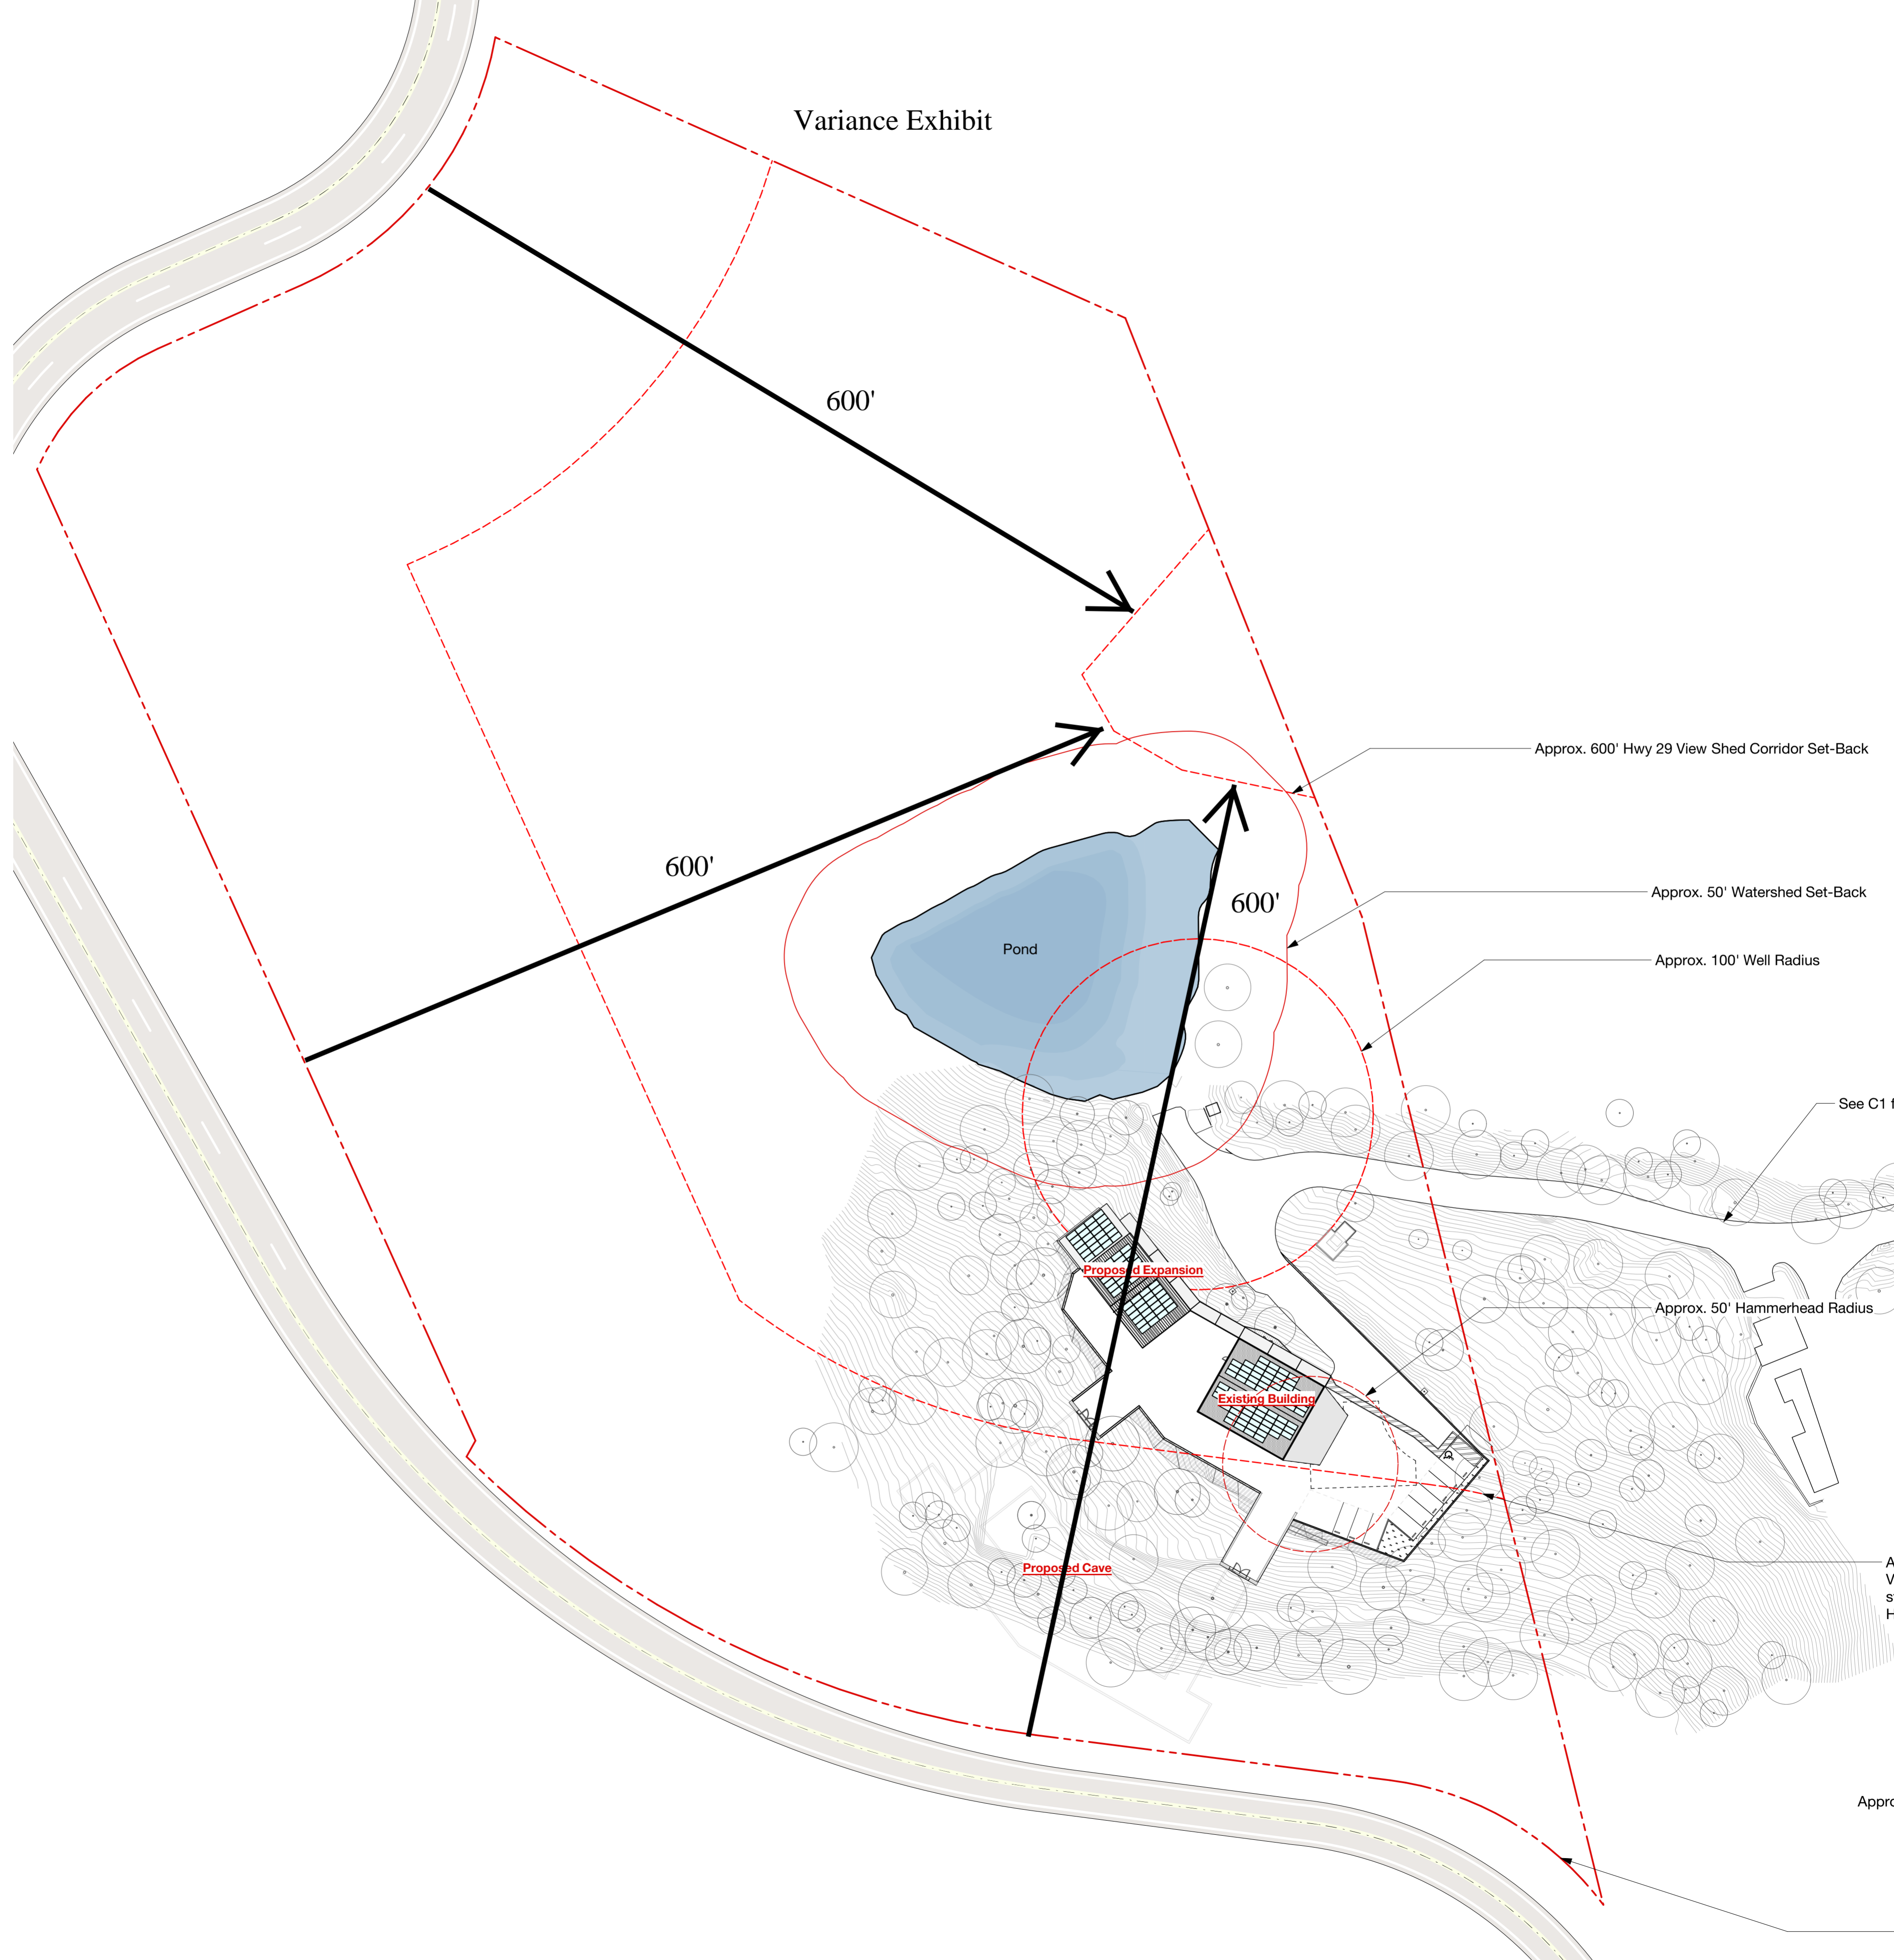

600'

600'

600'

Approx. 600' Hwy 29 View Shed Corridor Set-Back

Approx. 50' Watershed Set-Back

Approx. 100' Well Radius

See C1

Approx. 50' Hammerhead Radius

Pond

Proposed Expansion

Existing Building

Proposed Cave

Approx.