

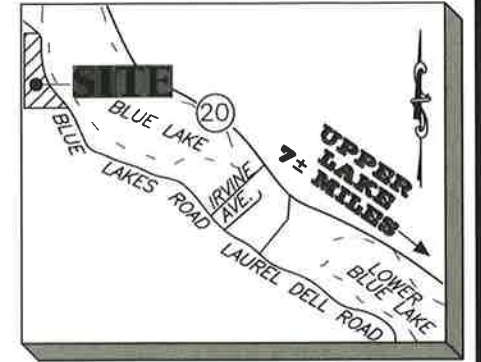


# SITE PLAN

## 5680 BLUE LAKES ROAD UPPER LAKE, CA APN 003-007-03

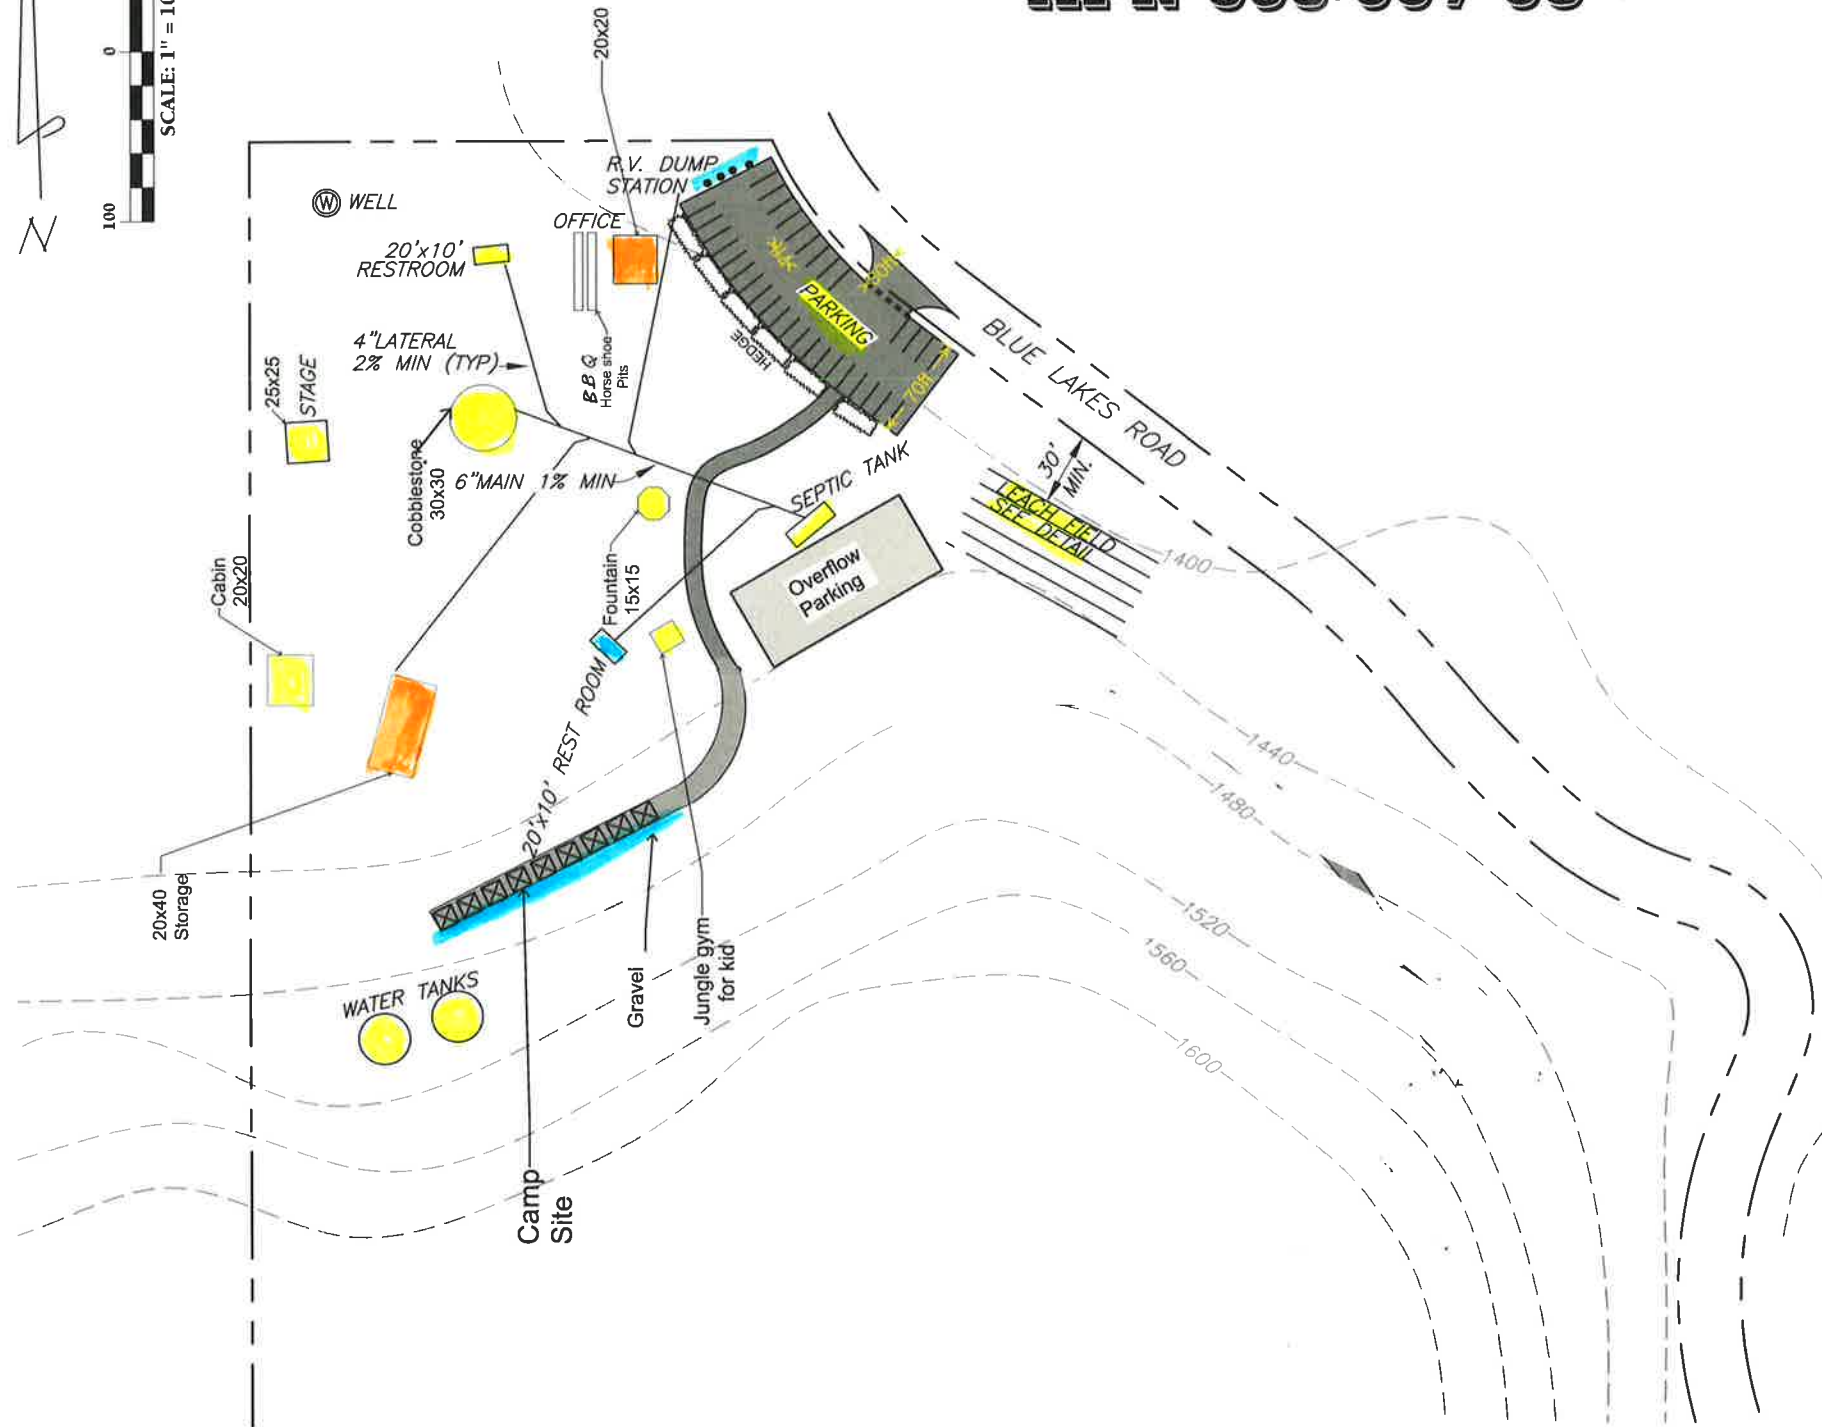

LOCATION MAP  
NO SCALE

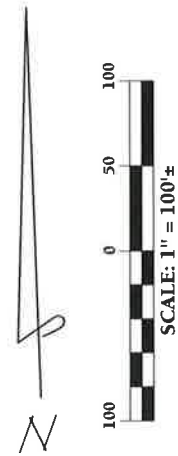

phase 1

phase 2

phase 3

**OWNER:**  
 JUAN NOVOA  
 7917 OMAN  
 REDWOOD VALLEY, CA. 95470  
 (707) 391-5669