


Z:\2021 Projects\21-219 7801 Santa Juana...
 2/20/21 Project\21-219 7801 Santa Juana...
 7801 Santa Juana...
 7801 Santa Juana...
 2022-01-26 pm


CARDWELL ROAD

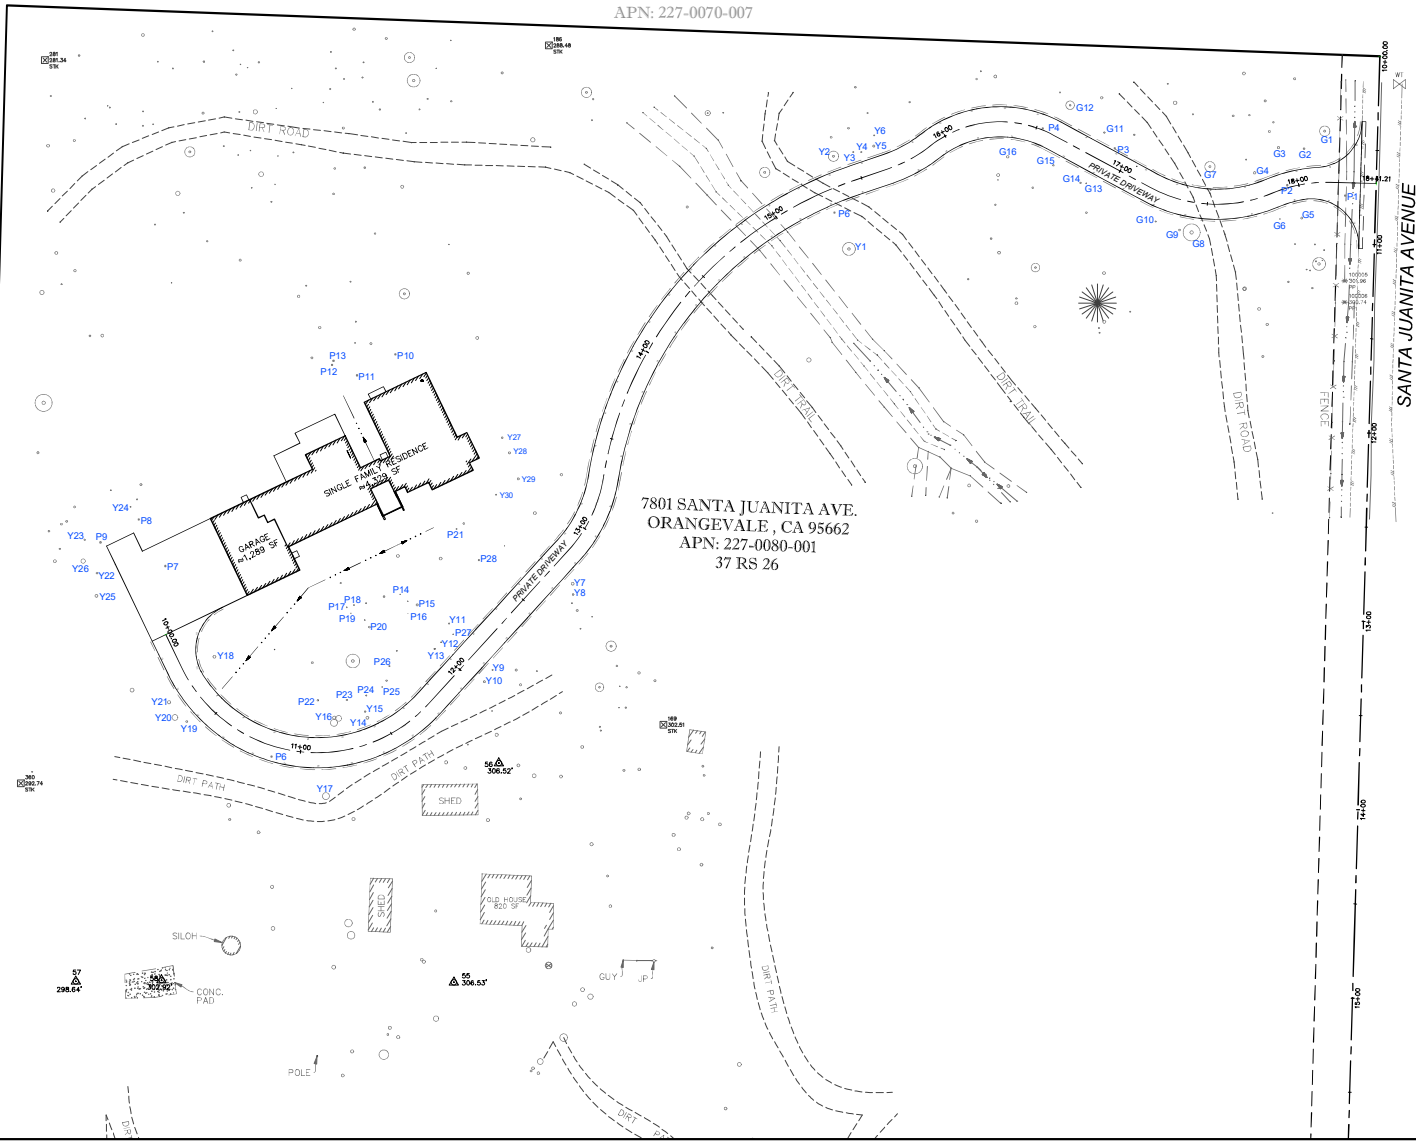

APN: 227-0070-007

7801 SANTA JUANITA AVE.
ORANGEVALE, CA 95662
APN: 227-0080-001
37 RS 26

RECORD LEGEND:
 (R1) RECORD DATA PER MAP 37-RS-26
LEGEND:
 Trees annotated for Arborist Report

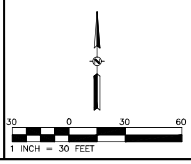

811
 Know what's below.
 Call before you dig.
 or (800) 227-2600

BY	DATE	REVISION	CHECK NO.	M/M	R/R	DESIGN	DRAWN	QUANT.	ORIGINAL SCALE & IN. DIMS.	

DAMA TODD
 7801 SANTA JUANITA AVE
 ORANGEVALE, CA 95662
 (916) 747-8848

**7801 SANTA JUANITA AVENUE
 ORANGEVALE, CA 95662
 TREE REMOVAL PLAN**

Sheet
C9.1
 10 of 10
 03/25/2022

RFE PROJECT 21-219 - 7801 SANTA JUANITA AVENUE, ORANGEVALE, CA 95662