


12000 City of Lakewood
**CDBG ADA Curb Ramp Project,
 Citywide, FY 2023-2024**

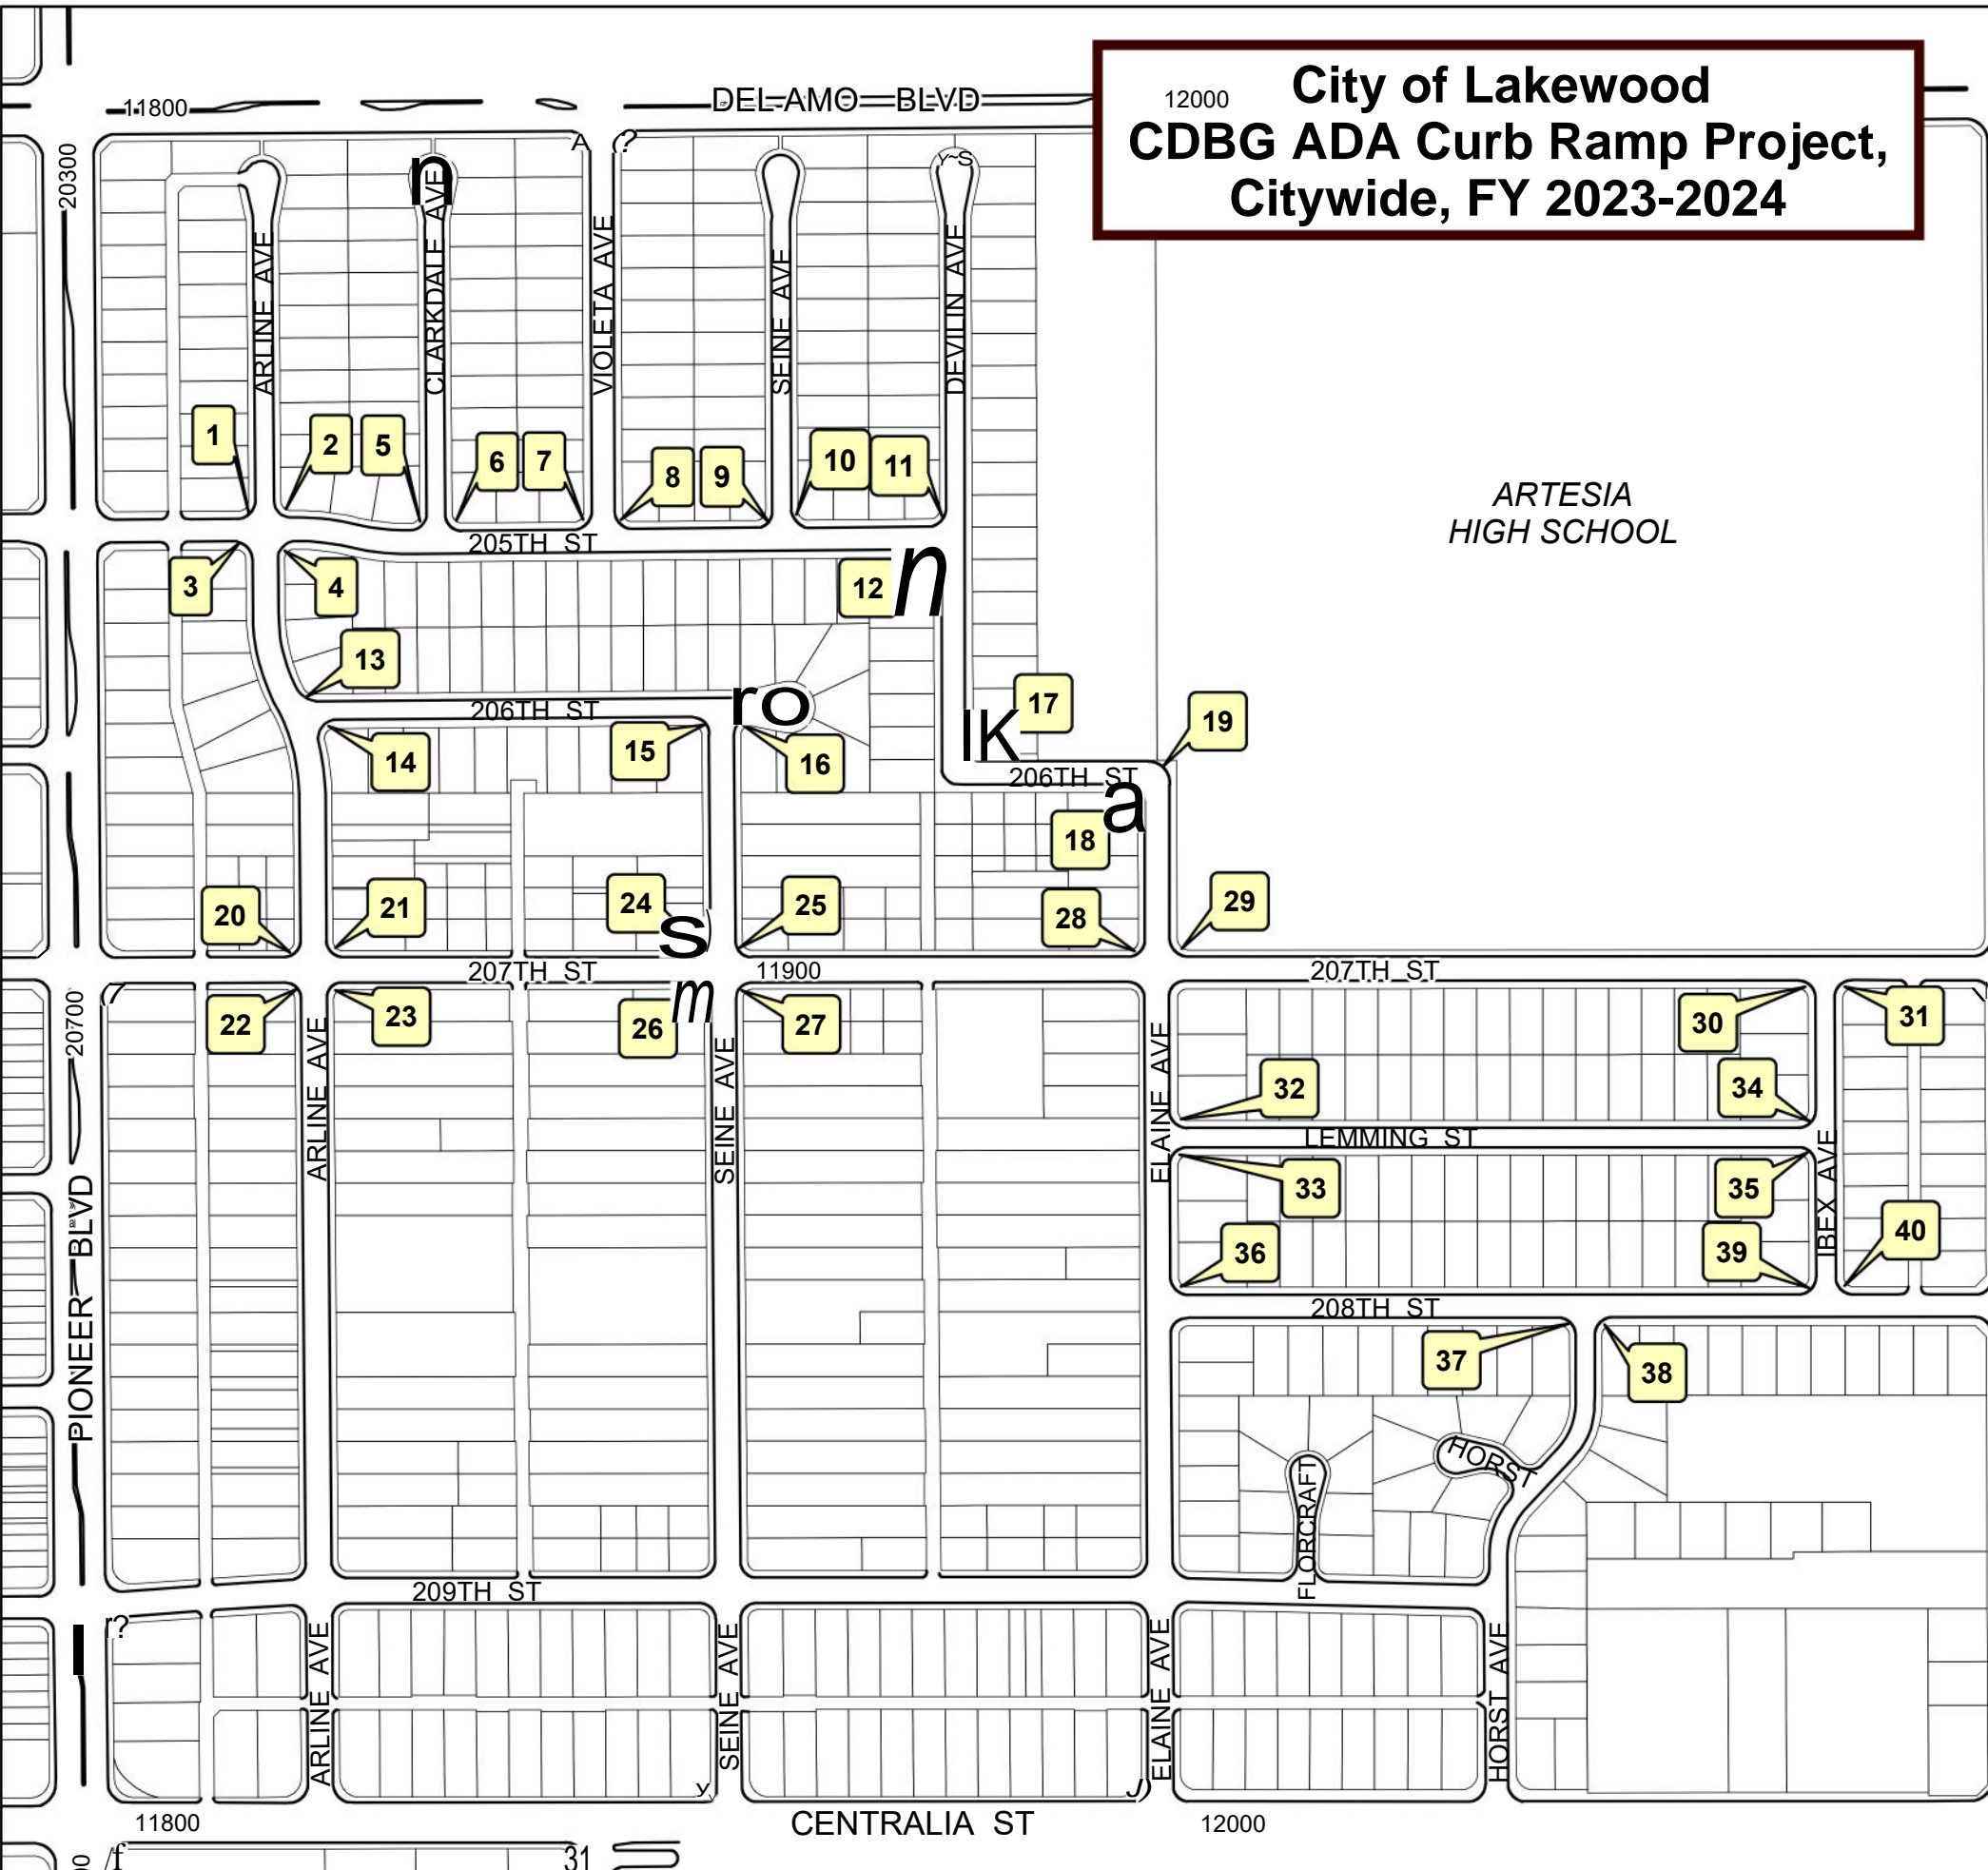

#	Street Name	Cross Street	Corner	Case	Type	Domes	Notes
1	205th St	Arline Ave	NW	A	6	Yellow	
2	205th St	Arline Ave	NE	A	6	Yellow	
3	205th St	Arline Ave	SW	A	6	Yellow	
4	205th St	Arline Ave	SE	A	6	Yellow	
5	205th St	Clarkdale Ave	NW	A	6	Yellow	
6	205th St	Clarkdale Ave	NE	A	6	Yellow	
7	205th St	Violeta Ave	SW	A	6	Yellow	
8	205th St	Violeta Ave	NE	A	6	Yellow	
9	205th St	Seine Ave	NW	A	6	Yellow	
10	205th St	Seine Ave	NE	A	6	Yellow	
11	205th St	Devlin Ave	NW	A	6	Yellow	
12	205th St	Devlin Ave	SW	A	6	Yellow	
13	206th St	Arline Ave	NE	A	6	Yellow	
14	206th St	Arline Ave	SE	A	6	Yellow	
15	206th St	Seine Ave	SW	A	6	Yellow	
16	206th St	Seine Ave	SE	A	6	Yellow	
17	206th St	Devlin Ave	NE	A	6	Yellow	
18	206th St	Elaine Ave	SW	A	6	Yellow	
19	206th St	Elaine Ave	NE	A	6	Yellow	
20	207th St	Arline Ave	NW	A	6	Yellow	
21	207th St	Arline Ave	NE	A	6	Yellow	
22	207th St	Arline Ave	SW	A	6	Yellow	add 12' sidewalk
23	207th St	Arline Ave	SE	A	6	Yellow	
24	207th St	Seine Ave	NW	A	6	Yellow	
25	207th St	Seine Ave	NE	A	6	Yellow	
26	207th St	Seine Ave	SW	A	6	Yellow	
27	207th St	Seine Ave	SE	A	6	Yellow	
28	207th St	Elaine Ave	NW	A	6	Yellow	add 12' sidewalk
29	207th St	Elaine Ave	NE	A	6	Yellow	
30	207th St	Ibex Ave	SW	A	6	Yellow	
31	207th St	Ibex Ave	SE	A	6	Yellow	
32	Elaine Ave	Lemming St	NE	A	6	Yellow	
33	Elaine Ave	Lemming St	SE	A	6	Yellow	
34	Ibex Ave	Lemming St	NW	A	6	Yellow	
35	Ibex Ave	Lemming St	SW	A	6	Yellow	
36	208th St	Elaine Ave	NE	A	6	Yellow	
37	208th St	Horst Ave	SW	A	6	Yellow	
38	208th St	Horst Ave	SE	A	6	Yellow	
39	208th St	Ibex Ave	NW	A	6	Yellow	
40	208th St	Ibex Ave	NE	A	6	Yellow	

***All ramps may be modified as needed to match existing conditions so long as ADA specs are still met.**

***Truncated Domes shall be yellow in color and shall be set in the concrete. No glue down ramps.**

